



工程指示 / 要求簡箋 ENGINEER INSTRUCTIONS(E.I.)

工程指示編號:	EI- 4733	修改版本:	B
	HK- /		
工程編號:	J 857	工程名稱:	啟德6552
收件人:	Maggie Lor	發件人:	Nero HO
工程項目:	屋頂欄河 - 地盤用玻璃BM	日期:	15/11/2022

<input type="checkbox"/> 原合約工程包	<input type="checkbox"/> 原合約工程加 / 減賬 QT-	<input type="checkbox"/> 新工程報價 QT-
---------------------------------	--	------------------------------------

信件批核號碼/圖紙參考編號:	批核模具圖紙編號:
客戶指示附件:	管理內部批簽署:

<input type="checkbox"/> 初步鋁料 B.M.	<input type="checkbox"/> 加工拆圖, 然後生產	<input type="checkbox"/> 尺寸表
<input type="checkbox"/> 正式鋁料 B.M.	<input type="checkbox"/> 技術上資料/指示	<input type="checkbox"/> 報價
<input type="checkbox"/> 配件 B.M.	<input type="checkbox"/> 樣辦或貨品說明書	<input type="checkbox"/> 分判合約
<input type="checkbox"/> 其他:		

內容:

超白玻璃獲批准使用，
現在先放行部份玻璃可以生產加工，其餘有待放行，
請按附件資料生產加工，並按附件資料保護方法包裝送地盤。

完成上列要求日期: 17/02/2023

國內

<input type="checkbox"/> 生產技術總監	<input type="checkbox"/> 連附件	<input type="checkbox"/> 技術部	<input type="checkbox"/> 連附件	<input type="checkbox"/> 生產部	<input type="checkbox"/> 連附件
<input type="checkbox"/> 採購部	<input type="checkbox"/> 連附件	<input type="checkbox"/> 生產統籌部	<input type="checkbox"/> 連附件	<input type="checkbox"/> 報關組	<input type="checkbox"/> 連附件
<input type="checkbox"/> 質檢部	<input type="checkbox"/> 連附件	<input type="checkbox"/> 會計部	<input type="checkbox"/> 連附件	<input type="checkbox"/> 機械設計部	<input type="checkbox"/> 連附件
<input type="checkbox"/> 香港辦	<input type="checkbox"/> 連附件	<input type="checkbox"/> 其他:			

<input type="checkbox"/> 行政部	<input type="checkbox"/> 連附件	<input type="checkbox"/> 會計部	<input type="checkbox"/> 連附件	<input type="checkbox"/> 統籌部	<input type="checkbox"/> 連附件	<input type="checkbox"/> 工程部	<input type="checkbox"/> 連附件
<input checked="" type="checkbox"/> 採購部	<input checked="" type="checkbox"/> 連附件	<input type="checkbox"/> QS部	<input type="checkbox"/> 連附件	<input checked="" type="checkbox"/> 地盤管理	<input checked="" type="checkbox"/> 連附件	<input type="checkbox"/> 維修部	<input type="checkbox"/> 連附件

*發件人簽署:		*組別成員批核簽署:	
傳遞編號:	/	項目經理簽署:	



E MAN CONSTRUCTION CO. LTD.

裕民建築有限公司

恒基兆業地產有限公司全資附屬公司 A wholly-owned subsidiary of Henderson Land Development Co. Ltd.

MATERIAL SUBMISSION FORM

Form RLP/MSF

Project Proposed Residential Development at N.K.I.L. No. 6552, Kai Tak Area 4C, Site 2, Kai Tak, Kowloon
Works Main Contract
Contract No. 19098KL
Ref. No. 19098KL / MS / AR - 289 - KC (Rev. 0)
Date 18-Oct-2022
To / Attn Ronald Lu & Partners (Hong Kong) Ltd. / Mr. Alfred Woo/ Mr. Frederick Chan/ Mr. Stanley Hung
Subject Material Submission of Glass Sample (G5a) (Midi)
Anticipated date of response 1-Nov-2022

We certify that the submission has been checked and is in full compliance with the Specification & Contract Documents, unless otherwise stated in the remarks.

Handwritten signature of Adam Wong

Adam Wong

For and on behalf of E Man Construction Company Limited

Received by SE / BS
Received by RLP
cc w/e
MARBLE [x] [x] Mr. Gilman Wan/ Mr. Steven Yeung / Ms. Tammy Yuen/ Mr. Patrick K.S. Lee/ Mr. Marco S.C. Lee/ Mr. Albert Yiu
EDGE [x] [x] Mr. Stanley Chan
CMW [x] [x] Mr. Rick Tong
MME [] [] Mr. Andy Lee
WTP [] [] Mr. Alan Pun
MVA [] [] Mr. Calvin K.F. Chiu
RAM [] [] Ms. Alison Lee
ADI [] [] Mr. Tommy Szelo
BEC [x] [x] Mr. Norman Chan
BTR [] [] Ms. Agnes Hung
RE [] []
COW [x] [x]
OTHER [x] [x] Midi

Material Description Glass Sample for Roof Glass Balustrade (G5a)
Location Roof Glass Balustrade
Brand Name Haikong SGT
Model G5a - 12FT Low Iron+1.52PVB+12FT Low Iron Laminated Glass
Country of Origin PRC
Supplier Name Haikong SGT
Others (Color)
Material / Work Reference *
Specification Reference
Related Dwg. / A.I. Ref. *
Related BQ Reference
Submission Attachment
Sample [x] Attached
Catalogue Data []
Test Report / Certificate * []
Equipment Schedule []
Method Statement []
Installation Details []
Job Reference []

Review Status / Comment
(B)

Remarks (To list deviations, if any)
* Delete as appropriate

RESPONSE TO MATERIAL SUBMISSION

Date 11/11/2022
Comments - SUBJECT TO APPROVAL OF SHOP DRAWINGS.
- SUBJECT TO CMW/INH'S COMMENTS ON TECHNICAL ASPECTS

Ronald Lu & Partners logo and name







For and on behalf of Ronald Lu & Partners (Hong Kong) Ltd.


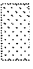




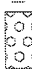

No review is made of detail dimensions/quantities.
The submission is reviewed for general compliance with the design intent only.
Any comments or amendments required shall not be deemed to be variation.
The review does not release the Contractor from his responsibilities to comply with contract requirements.
For resubmission, the Contractor has to highlight or cloud those revision areas in the shop drawing for review.

Legend: A (No objection) B (No objection, subject to comments as noted) C (Amendment & resubmission required) D (Rejected & resubmission required)
w/e

Replied by SE / Date
Replied by BS / Date
Replied by / Date
cc w/e
MARBLE [x] [x] Mr. Gilman Wan/ Mr. Steven Yeung / Ms. Tammy Yuen/ Mr. Patrick K.S. Lee/ Mr. Marco S.C. Lee/ Mr. Albert Yiu
EDGE [x] [x] Mr. Stanley Chan
CMW [] [x] Mr. Rick Tong
MME [] [] Mr. Andy Lee
WTP [] [] Mr. Alan Pun
MVA [] [] Mr. Calvin K.F. Chiu
RAM [] [] Ms. Alison Lee
ADI [] [] Mr. Tommy Szelo
BEC [x] [x] Mr. Norman Chan
BTR [] [] Ms. Agnes Hung
INH [x] [x]

LEGEND

- 
ITEM 1:
 CHANGE FROM 3-PANEL (TWO PANELS SLIDING) SLIDING DOOR TO 3-PANEL (ONE PANEL SLIDING) SLIDING DOOR
- 
ITEM 2A:
 CHANGE FROM SIDE-HUNG WINDOW TO TOP-HUNG WINDOW
- 
ITEM 2B:
 CHANGE FROM TOP-HUNG WINDOW TO SIDE-HUNG WINDOW
- 
ITEM 2C:
 OMIT OPENABLE WINDOW
- 
ITEM 3:
 CHANGE FROM IN-SITU WINDOW TO PRECAST WINDOW
- 
ITEM 4:
 CHANGE FROM
 12FT CLEAR + 1.52PVB + 12FT CLEAR LAMINATED GLASS TO
 12FT LOW IRON + 1.52PVB + 12FT LOW IRON LAMINATED GLASS
 (FOR PRIVATE FLAT ROOF ONLY)
 *FT: FULLY TEMPERED
 AN: ANNEALED

- 
ITEM 4:
 CHANGE FROM ALUM. ARCH. FEATURE TO GLASS CLADDING
- 
ITEM 5:
 ADDITIONAL HORIZONTAL ALUM. ARCH. FEATURE
- 
ITEM 5A:
 ADDITIONAL VERTICAL ARCH. FEATURE
 (W/ 70% PERMEABILITY ALUM. GRILLE)
- 
ITEM 5B:
 OMIT VERTICAL ARCH. FEATURE
 (W/ 70% PERMEABILITY ALUM. GRILLE)
- 
ITEM 7A:
 ADDITIONAL VERTICAL FEATURE
- 
ITEM 7B:
 OMIT VERTICAL FEATURE
- 
ITEM 8:
 ADDITIONAL ESM OPENINGS
- 
ITEM 9A:
 ADDITIONAL AC PLATFORM/BAL./A.L.P.
- 
ITEM 9B:
 OMIT AC PLATFORM/BAL./A.L.P.
- 
ITEM 10:
 ADDITIONAL FACADE LIGHTING
- 
ITEM 11:
 CHANGE FROM
 10AN CLEAR + 1.52PVB + 10FT CLEAR LAMINATED GLASS TO
 10AN LOW IRON + 1.52PVB + 10FT LOW IRON LAMINATED GLASS
 CHANGE FROM
 10AN CLEAR + 1.52PVB + 10AN CLEAR LAMINATED GLASS TO
 10AN LOW IRON + 1.52PVB + 10AN LOW IRON LAMINATED GLASS
 *FT: FULLY TEMPERED
 AN: ANNEALED

Rev. Description	Drawn	Checked	Approved	Date
1 A/MC-AR-02	SHU	MAK	ETC	07/07/2022

Check all measurements on drawings and verify in the field. Do not scale drawings. In coordination with the contractor, verify all dimensions on the field. All dimensions reported to the Architect are subject to the copyright property of the architect. All dimensions are reproduced by permission of the architect.

B.D. Ref.	Checked	Date
F.S.D. Ref.		
D.L.O. Ref.		
Drawn		
Checked		
Approved		

RONALD LU & PARTNERS
 呂元祥建築事務所

Project Title
 PROPOSED RESIDENTIAL DEVELOPMENT AT NEW KOWLOON INLAND LOT NO. 6552, KAI TAK AREA 4C SITE 2, KAI TAK KOWLOON

Drawing Title
 Metal Door Notes (1)

Project No.
 19098KL


Scale
 GP300

Drawing No.
 GP300

Doc File No.
 GP300

Architect's Instruction
 A. I. No. A/MC-AR-032
 Date 07/07/2022

欄河玻璃保護方案


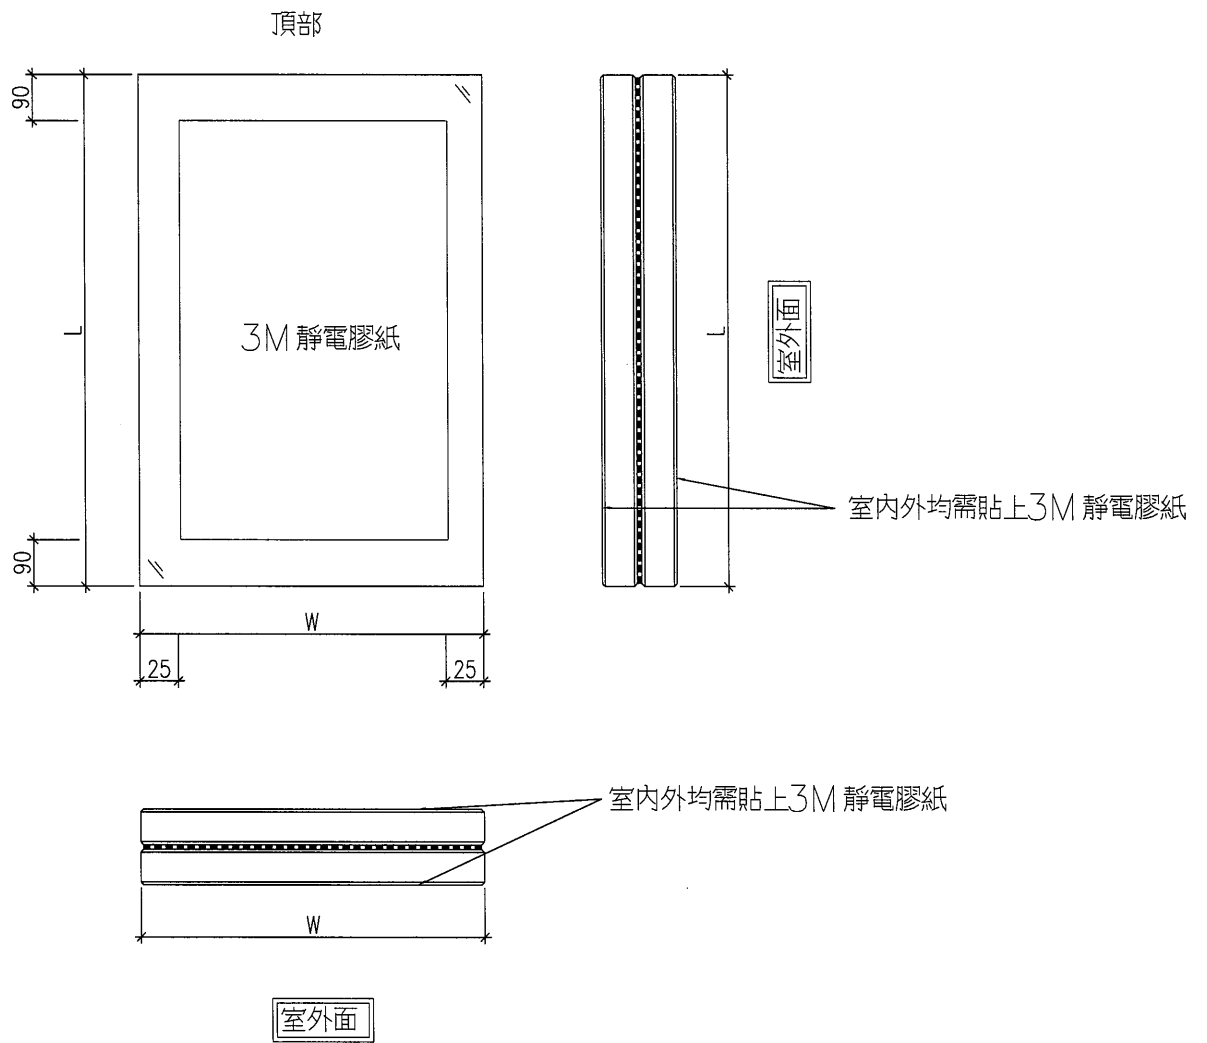




美特鋁質 有限公司
MIDI Aluminium Fabricator Ltd.


類別		物料號		
制圖	HHQ	2022.10.18	圖號	J857-GB-G1
修改	-	-	數量	
日期	-	-	位置	
復核				
批准				

顏色見BM表

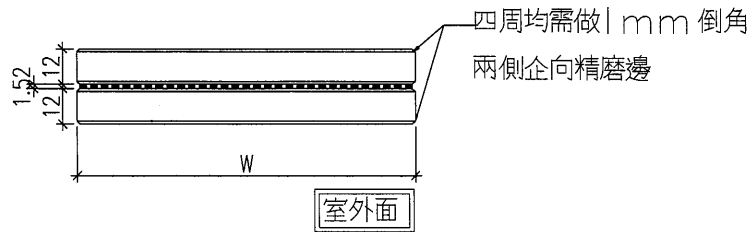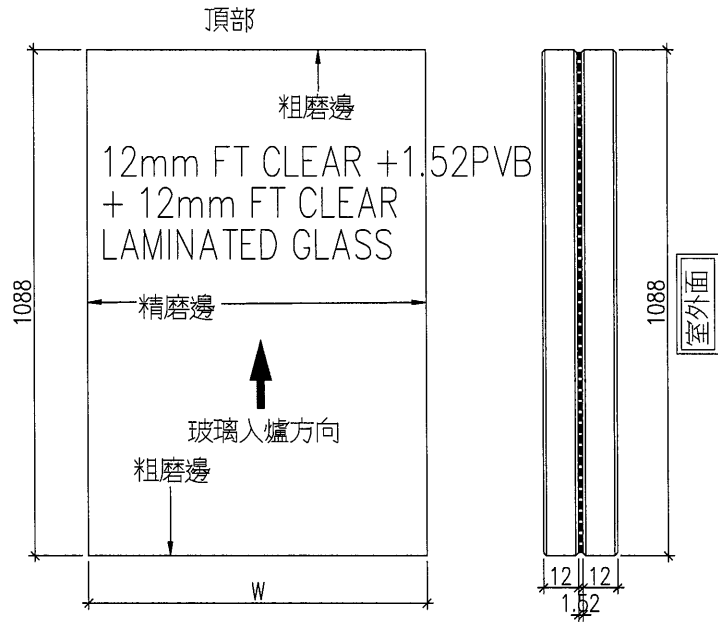

工程號	J-857	地盤	啟德6552	附 件
名稱	玻璃加工圖		採用	
材料	-		地盤	
顏色	-		工廠	


美特鋁質有限公司 MIDI Aluminium Fabricator Ltd.		工程號:	J-857	計算:	HHQ	日期:	19/10/2022	送呈:	施哥	
地盤名稱:		啟德6552		核對:		日期:		副本:		
項目類別:		屋頂玻璃擋河(訂貨用)		批准:		日期:		A/C Code:		
修改版次:		B 14/11/2022		總計玻璃面積 (平方米):		507.731		此BM依據		
序號	修改內容	玻璃圖號	顏色與類型	厚度 (mm)	玻璃尺寸		數量 (塊)	總面積 (平方米)	備註	
					寬度 (mm)	高度 (mm)				
1	B放行	GB-1-G10	G5a - 12mm FT Clear + 1.52 PVB + 12mm FT Clear Laminated Sample code: R20210902040	25.52	1625	1088.0	1	1.768	見加工圖J857-GB-G1	Tower 8
2	B放行	GB-1-G16		25.52	1490	1088.0	2	3.242	見加工圖J857-GB-G1	Tower 8
3	B放行	GB-1-G22		25.52	1625	1088.0	1	1.768	見加工圖J857-GB-G1	Tower 8
4	B暫停	GB-1-G23		25.52	1623	1088.0	1	1.766	見加工圖J857-GB-G1	Tower 8
5	B暫停	GB-1-G24		25.52	1333	1088.0	1	1.450	見加工圖J857-GB-G1	Tower 8
6	B放行	GB-1-G34		25.52	1292	1088.0	1	1.406	見加工圖J857-GB-G1	Tower 8
7	B暫停	GB-1-G35		25.52	1290	1088.0	1	1.404	見加工圖J857-GB-G1	Tower 8
8	B放行	GB-1-G7		25.52	1370	1088.0	1	1.491	見加工圖J857-GB-G1	Tower 8
9	B暫停	GB-1-G8		25.52	1368	1088.0	1	1.488	見加工圖J857-GB-G1	Tower 8
10	B暫停	GB-1-G9		25.52	1623	1088.0	1	1.766	見加工圖J857-GB-G1	Tower 8
11	B放行	GB-2-G12		25.52	1490	1088.0	2	3.242	見加工圖J857-GB-G1	Tower 6
12	B放行	GB-2-G18		25.52	1625	1088.0	1	1.768	見加工圖J857-GB-G1	Tower 6
13	B暫停	GB-2-G19		25.52	1623	1088.0	1	1.766	見加工圖J857-GB-G1	Tower 6
14	B放行	GB-2-G2		25.52	1419	1088.0	1	1.544	見加工圖J857-GB-G1	Tower 6
15	B放行	GB-2-G34		25.52	1582	1088.0	1	1.721	見加工圖J857-GB-G1	Tower 6
16	B暫停	GB-2-G5		25.52	958	1088.0	1	1.042	見加工圖J857-GB-G1	Tower 6
17	B暫停	GB-2-G6		25.52	1623	1088.0	1	1.766	見加工圖J857-GB-G1	Tower 6
18	B放行	GB-2-G7		25.52	1625	1088.0	1	1.768	見加工圖J857-GB-G1	Tower 6
19	B暫停	GB-3-G19		25.52	1623	1088.0	1	1.766	見加工圖J857-GB-G1	Tower 3
20	B放行	GB-3-G20		25.52	1625	1088.0	1	1.768	見加工圖J857-GB-G1	Tower 3
21	B放行	GB-3-G26		25.52	1490	1088.0	2	3.242	見加工圖J857-GB-G1	Tower 3


 美特鋁質有限公司 MIDI Aluminium Fabricator Ltd.		工程號: J-857	計算: HHQ	日期: 19/10/2022	送呈: 施哥			
地盤名稱: 啟德6552		核對:	厚度 (mm)	數量 (塊)	副本:			
項目類別: 屋頂玻璃欄河(訂貨用)		批准:	寬度 (mm)	高度 (mm)	A/C Code:			
修改版次: B 14/11/2022		總計玻璃面積 (平方米): 507.731	此BM依據					
BM編號:	顏色與類型							
序號	修改內容	玻璃圖號	厚度 (mm)	寬度 (mm)	高度 (mm)	數量 (塊)	總面積 (平方米)	備注
22	B放行	GB-3-G32	25.52	1625	1088.0	1	1.768	見加工圖J857-GB-G1 Tower 3
23	B暫停	GB-3-G33	25.52	1623	1088.0	1	1.766	見加工圖J857-GB-G1 Tower 3
24	B暫停	GB-3-G34	25.52	958	1088.0	1	1.042	見加工圖J857-GB-G1 Tower 3
25	B放行	GB-3-G37	25.52	1419	1088.0	1	1.544	見加工圖J857-GB-G1 Tower 3
26	B放行	GB-3-G8	25.52	1582	1088.0	1	1.721	見加工圖J857-GB-G1 Tower 3
27	B暫停	GB-4-G16	25.52	1321	1088.0	1	1.437	見加工圖J857-GB-G1 Tower 1
28	B暫停	GB-4-G17	25.52	1632	1088.0	1	1.776	見加工圖J857-GB-G1 Tower 1
29	B放行	GB-4-G18	25.52	1634	1088.0	1	1.778	見加工圖J857-GB-G1 Tower 1
30	B放行	GB-4-G24	25.52	1090	1088.0	1	1.186	見加工圖J857-GB-G1 Tower 1
31	B放行	GB-4-G38	25.52	1490	1088.0	2	3.242	見加工圖J857-GB-G1 Tower 1
32	B暫停	GB-4-G4	25.52	1290	1088.0	1	1.404	見加工圖J857-GB-G1 Tower 1
33	B放行	GB-4-G41	25.52	1392	1088.0	1	1.514	見加工圖J857-GB-G1 Tower 1
34	B放行	GB-4-G5	25.52	1292	1088.0	1	1.406	見加工圖J857-GB-G1 Tower 1
35	B放行	GB-5-G1	25.52	1529	1088.0	1	1.664	見加工圖J857-GB-G1 Tower 1
36	B放行	GB-5-G13	25.52	1615	1088.0	1	1.757	見加工圖J857-GB-G1 Tower 1
37	B放行	GB-5-G4	25.52	1490	1088.0	6	9.727	見加工圖J857-GB-G1 Tower 1
38	B放行	GB-5-G8	25.52	1490	1088.0	4	6.484	見加工圖J857-GB-G1 Tower 1
39	B放行	GB-6-G17	25.52	1490	1088.0	5	8.106	見加工圖J857-GB-G1 Tower 3
40	B放行	GB-6-G4	25.52	1354	1088.0	1	1.473	見加工圖J857-GB-G1 Tower 3
41	B放行	GB-6-G7a	25.52	1073	1088.0	1	1.167	見加工圖J857-GB-G1 Tower 3
42	B放行	GB-7-G11	25.52	1490	1088.0	4	6.484	見加工圖J857-GB-G1 Tower 5


G5a - 12mm FT Clear + 1.52
PVB + 12mm FT Clear
Laminated Sample code:
R20210902040

美特鋁質 MIDI Aluminium Fabricator Ltd.		工程號: 地盤名稱:	J-857 啟德6552	計算: 核對:	HHQ	日期: 日期:	19/10/2022	送呈: 副本:	施哥
地盤用玻璃B.M.表		項目類別:	屋頂玻璃擋河(訂貨用)	批准:		日期:		A/C Code:	
BM編號:	修改版次:	總計玻璃面積 (平方米): 507.731 此BM依據							
序號	修改內容	玻璃圖號	顏色與類型	厚度 (mm)	玻璃尺寸 寬度 (mm)	高度 (mm)	數量 (塊)	總面積 (平方米)	備注
43	B放行	GB-7-G2	G5a - 12mm FT Clear + 1.52 PVB + 12mm FT Clear Laminated Sample code: R20210902040	25.52	1490	1088.0	5	8.106	見加工圖J857-GB-G1 Tower 5
44	B放行	GB-7-G7		25.52	1490	1088.0	2	3.242	見加工圖J857-GB-G1 Tower 5
45	B放行	GB-8-G5		25.52	1490	1088.0	10	16.211	見加工圖J857-GB-G1 Tower 6
46	B放行	GB-9-G13		25.52	1490	1088.0	4	6.484	見加工圖J857-GB-G1 Tower 8
47	B放行	GB-9-G17		25.52	1490	1088.0	5	8.106	見加工圖J857-GB-G1 Tower 8
48	B放行	GB-9-G20		25.52	1490	1088.0	2	3.242	見加工圖J857-GB-G1 Tower 8
49	B放行	GB-9-G4		25.52	1354	1088.0	1	1.473	見加工圖J857-GB-G1 Tower 8
50	B放行	GB-9-G8		25.52	1615	1088.0	1	1.757	見加工圖J857-GB-G1 Tower 8
51	B暫停	GB-12-G21		25.52	1521	1088.0	1	1.655	見加工圖J857-GB-G1 Tower 8
52	B暫停	GB-12-G3		25.52	1088	1088.0	1	1.184	見加工圖J857-GB-G1 Tower 1
53	B暫停	GB-12-G8	25.52	1403	1088.0	1	1.526	見加工圖J857-GB-G1 Tower 1	
54	B暫停	GB-5-G14	25.52	1121	1088.0	1	1.220	見加工圖J857-GB-G1 Tower 1	
55	B放行	GB-5-G20	25.52	1595	1088.0	1	1.735	見加工圖J857-GB-G1 Tower 1	
56	B放行	GB-5-G24	25.52	1340	1088.0	1	1.458	見加工圖J857-GB-G1 Tower 1	
57	B放行	GB-5-G28	25.52	1507	1088.0	1	1.640	見加工圖J857-GB-G1 Tower 1	
58	B暫停	GB-5-G29	25.52	1505	1088.0	1	1.637	見加工圖J857-GB-G1 Tower 1	
59	B暫停	GB-6-G18	25.52	1321	1088.0	1	1.437	見加工圖J857-GB-G1 Tower 3	
60	B放行	GB-6-G24	25.52	1490	1088.0	2	3.242	見加工圖J857-GB-G1 Tower 3	
61	B放行	GB-7-G15	25.52	1490	1088.0	6	9.727	見加工圖J857-GB-G1 Tower 5	
62	B暫停	GB-7-G16	25.52	1396	1088.0	1	1.519	見加工圖J857-GB-G1 Tower 5	
63	B暫停	GB-8-G15	25.52	1396	1088.0	1	1.519	見加工圖J857-GB-G1 Tower 6	


美特鋁質有限公司 MDI Aluminium Fabricator Ltd.		工程號:	J-857	計算:	HHQ	日期:	19/10/2022	送呈:	施哥
地盤名稱:		啟德6552		核對:		日期:		副本:	
項目類別:		屋頂玻璃拦河(訂貨用)		批准:		日期:		A/C Code:	
修改版次:		B 14/11/2022		總計玻璃面積 (平方米):		507.731		此BM依據	
序號	修改內容	玻璃圖號	顏色與類型	厚度 (mm)	玻璃尺寸 寬度 (mm) 高度 (mm)	數量 (塊)	總面積 (平方米)	備注	
64	B放行	GB-8-G16	G5a -12mm FT Low Iron +1.52PVB+12mm FT Low Iron Laminated (超白) - Sample code: R20220927005	25.52	1490 1088.0	6	9.727	見加工圖J857-GB-G1	Tower 6
65	B暫停	GB-8-G22		25.52	1321 1088.0	1	1.437	見加工圖J857-GB-G1	Tower 6
66	B暫停	GB-9-G21		25.52	1497 1088.0	1	1.629	見加工圖J857-GB-G1	Tower 8
67	B放行	GB-9-G22		25.52	1499 1088.0	1	1.631	見加工圖J857-GB-G1	Tower 8
68	B放行	GB-9-G26		25.52	1490 1088.0	4	6.484	見加工圖J857-GB-G1	Tower 8
69	B暫停	GB-9-G34		25.52	936 1088.0	1	1.018	見加工圖J857-GB-G1	Tower 8
70	B暫停	GB-1-G12		25.52	1200 1088.0	1	1.306	見加工圖J857-GB-G2	Tower 8
71	B暫停	GB-1-G15		25.52	1432 1088.0	1	1.558	見加工圖J857-GB-G2	Tower 8
72	B暫停	GB-1-G21		25.52	1622 1088.0	1	1.765	見加工圖J857-GB-G2	Tower 8
73	B暫停	GB-1-G28	25.52	1275 1088.0	1	1.387	見加工圖J857-GB-G2	Tower 8	
74	B暫停	GB-1-G33	25.52	1289 1088.0	1	1.402	見加工圖J857-GB-G2	Tower 8	
75	B暫停	GB-1-G4	25.52	1530 1088.0	1	1.665	見加工圖J857-GB-G2	Tower 8	
76	B暫停	GB-2-G11a	G5a - 12mm FT Clear + 1.52 PVB + 12mm FT Clear Laminated Sample code: R20210902040	25.52	1432 1088.0	1	1.558	見加工圖J857-GB-G2	Tower 6
77	B暫停	GB-2-G17		25.52	1622 1088.0	1	1.765	見加工圖J857-GB-G2	Tower 6
78	B暫停	GB-2-G21		25.52	1175 1088.0	1	1.278	見加工圖J857-GB-G2	Tower 6
79	B暫停	GB-2-G30		25.52	1395 1088.0	1	1.518	見加工圖J857-GB-G2	Tower 6
80	B暫停	GB-2-G33		25.52	1579 1088.0	1	1.718	見加工圖J857-GB-G2	Tower 6
81	B暫停	GB-2-G41		25.52	865 1088.0	1	0.941	見加工圖J857-GB-G2	Tower 6
82	B暫停	GB-2-G9		25.52	1200 1088.0	1	1.306	見加工圖J857-GB-G2	Tower 6
83	B暫停	GB-3-G18		25.52	1315 1088.0	1	1.431	見加工圖J857-GB-G2	Tower 3
84	B暫停	GB-3-G2		25.52	1587 1088.0	1	1.727	見加工圖J857-GB-G2	Tower 3


 美特鋁質 有限公司 MIDI Aluminium Fabricator Ltd.		工程號:	J-857	計算:	HHQ	日期:	19/10/2022	送呈:	施哥
地盤名稱:		啟德6552		核對:		日期:		副本:	
項目類別:		屋頂玻璃拦河(訂貨用)		批准:		日期:		A/C Code:	
修改版次:		B 14/11/2022		總計玻璃面積 (平方米):		507.731		此BM依據	
序號	修改內容	玻璃圖號	顏色與類型	厚度 (mm)	玻璃尺寸 寬度 (mm) 高度 (mm)	數量 (塊)	總面積 (平方米)	備注	
85	B暫停	GB-3-G22	G5a - 12mm FT Clear + 1.52 PVB +12mm FT Clear Laminated Sample code: R20210902040	25.52	1200 1088.0	1	1.306	見加工圖J857-GB-G2	Tower 3
86	B暫停	GB-3-G25		25.52	1432 1088.0	1	1.558	見加工圖J857-GB-G2	Tower 3
87	B暫停	GB-3-G31		25.52	1622 1088.0	1	1.765	見加工圖J857-GB-G2	Tower 3
88	B暫停	GB-3-G5		25.52	975 1088.0	1	1.061	見加工圖J857-GB-G2	Tower 3
89	B暫停	GB-4-G20		25.52	1070 1088.0	1	1.164	見加工圖J857-GB-G2	Tower 1
90	B暫停	GB-4-G23		25.52	1087 1088.0	1	1.183	見加工圖J857-GB-G2	Tower 1
91	B暫停	GB-4-G37		25.52	1307 1088.0	1	1.422	見加工圖J857-GB-G2	Tower 1
92	B暫停	GB-4-G43		25.52	1205 1088.0	1	1.311	見加工圖J857-GB-G2	Tower 1
93	B暫停	GB-4-G47		25.52	1525 1088.0	1	1.659	見加工圖J857-GB-G2	Tower 1
94	B暫停	GB-4-G7		25.52	925 1088.0	1	1.006	見加工圖J857-GB-G2	Tower 1
95	B暫停	GB-5-G12		25.52	1612 1088.0	1	1.754	見加工圖J857-GB-G2	Tower 1
96	B暫停	GB-5-G3		25.52	1475 1088.0	1	1.605	見加工圖J857-GB-G2	Tower 1
97	B暫停	GB-5-G7		25.52	1550 1088.0	1	1.686	見加工圖J857-GB-G2	Tower 1
98	B暫停	GB-6-G12		25.52	1495 1088.0	1	1.627	見加工圖J857-GB-G2	Tower 3
99	B暫停	GB-6-G14		25.52	1437 1088.0	1	1.563	見加工圖J857-GB-G2	Tower 3
100	B暫停	GB-6-G3	25.52	1351 1088.0	1	1.470	見加工圖J857-GB-G2	Tower 3	
101	B暫停	GB-7-G10	25.52	1482 1088.0	1	1.612	見加工圖J857-GB-G2	Tower 5	
102	B暫停	GB-7-G6	25.52	1150 1088.0	1	1.251	見加工圖J857-GB-G2	Tower 5	
103	B暫停	GB-8-G2	25.52	1112 1088.0	1	1.210	見加工圖J857-GB-G2	Tower 6	
104	B暫停	GB-8-G14	25.52	1612 1088.0	1	1.754	見加工圖J857-GB-G2	Tower 6	
105	B暫停	GB-8-G9	25.52	1495 1088.0	1	1.627	見加工圖J857-GB-G2	Tower 6	

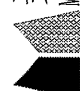
		工程號:	J-857	計算:	HHQ	日期:	19/10/2022	送呈:	施哥	
地盤名稱:		啟德6552		核對:		日期:		副本:		
項目類別:		屋頂玻璃拦河(訂貨用)		批准:		日期:		A/C Code:		
修改版次:		B 14/11/2022		總計玻璃面積 (平方米):		507.731		此BM依據		
序號	修改內容	玻璃圖號	顏色與類型	厚度 (mm)	玻璃尺寸		數量 (塊)	總面積 (平方米)	備注	
					寬度 (mm)	高度 (mm)				
106	B暫停	GB-9-G10	G5a - 12mm FT Clear + 1.52 PVB +12mm FT Clear Laminated Sample code: R20210902040	25.52	1095	1088.0	1	1.191	見加工圖J857-GB-G2	Tower 8
107	B暫停	GB-9-G16		25.52	1107	1088.0	1	1.204	見加工圖J857-GB-G2	Tower 8
108	B暫停	GB-9-G19		25.52	1612	1088.0	1	1.754	見加工圖J857-GB-G2	Tower 8
109	B暫停	GB-9-G3		25.52	1351	1088.0	1	1.470	見加工圖J857-GB-G2	Tower 8
110	B暫停	GB-12-G14	G5a -12mm FT Low Iron +1.52PVB+12mm FT Low Iron Laminated (超白) - Sample code: R20220927005	25.52	1665	1088.0	1	1.812	見加工圖J857-GB-G2	Tower 1
111	B暫停	GB-12-G18		25.52	341	1088.0	1	0.371	見加工圖J857-GB-G2	Tower 3
112	B暫停	GB-12-G2		25.52	1087	1088.0	1	1.183	見加工圖J857-GB-G2	Tower 1
113	B暫停	GB-12-G20		25.52	1520	1088.0	1	1.654	見加工圖J857-GB-G2	Tower 8
114	B暫停	GB-12-G25		25.52	715	1088.0	1	0.778	見加工圖J857-GB-G2	Tower 6
115	B暫停	GB-12-G27		25.52	565	1088.0	1	0.615	見加工圖J857-GB-G2	Tower 8
116	B暫停	GB-5-G16		25.52	1250	1088.0	1	1.360	見加工圖J857-GB-G2	Tower 1
117	B暫停	GB-5-G19		25.52	1592	1088.0	1	1.732	見加工圖J857-GB-G2	Tower 1
118	B暫停	GB-6-G23	25.52	1395	1088.0	1	1.518	見加工圖J857-GB-G2	Tower 3	
119	B暫停	GB-8-G21	25.52	1320	1088.0	1	1.436	見加工圖J857-GB-G2	Tower 6	
120	B暫停	GB-9-G25	25.52	1357	1088.0	1	1.476	見加工圖J857-GB-G2	Tower 8	
121	B暫停	GB-9-G31	25.52	1445	1088.0	1	1.572	見加工圖J857-GB-G2	Tower 8	
122	B暫停	GB-9-G33	25.52	935	1088.0	1	1.017	見加工圖J857-GB-G2	Tower 8	
123	B暫停	GB-1-G1	G5a - 12mm FT Clear + 1.52 PVB +12mm FT Clear Laminated Sample code: R20210902040	25.52	1632	1088.0	1	1.776	見加工圖J857-GB-G3	Tower 8
124	B暫停	GB-1-G11		25.52	1622	1088.0	1	1.765	見加工圖J857-GB-G3	Tower 8
125	B暫停	GB-1-G17		25.52	1432	1088.0	1	1.558	見加工圖J857-GB-G3	Tower 8
126	B暫停	GB-1-G20		25.52	1200	1088.0	1	1.306	見加工圖J857-GB-G3	Tower 8

 美特鋁質 有限公司 MIDI Aluminium Fabricator Ltd.		工程號:	J-857	計算:	HHQ	日期:	19/10/2022	送呈:	施哥		
地盘用玻璃B.M.表		地盘名稱:	啟德6552 <th>核對:</th> <td></td> <th>日期:</th> <td></td> <th>副本:</th> <td></td>	核對:		日期:		副本:			
		項目類別:	屋頂玻璃拦河(訂貨用)	批准:		日期:		A/C Code:			
BM編號:		修改版次:	B 14/11/2022 <th colspan="6">總計玻璃面積 (平方米): 507.731</th> <th colspan="2">此BM依據</th>	總計玻璃面積 (平方米): 507.731						此BM依據	
序號	修改內容	玻璃圖號	顏色與類型	厚度 (mm)	玻璃尺寸		數量 (塊)	總面積 (平方米)	備注		
					寬度 (mm)	高度 (mm)					
127	B暫停	GB-1-G27	G5a - 12mm FT Clear + 1.52 PVB +12mm FT Clear Laminated Sample code: R20210902040	25.52	1225	1088.0	1	1.333	見加工圖J857-GB-G3 Tower 8		
128	B暫停	GB-1-G32		25.52	925	1088.0	1	1.006	見加工圖J857-GB-G3 Tower 8		
129	B暫停	GB-2-G13		25.52	1432	1088.0	1	1.558	見加工圖J857-GB-G3 Tower 6		
130	B暫停	GB-2-G16		25.52	1200	1088.0	1	1.306	見加工圖J857-GB-G3 Tower 6		
131	B暫停	GB-2-G20		25.52	1315	1088.0	1	1.431	見加工圖J857-GB-G3 Tower 6		
132	B暫停	GB-2-G37		25.52	975	1088.0	1	1.061	見加工圖J857-GB-G3 Tower 6		
133	B暫停	GB-2-G40		25.52	1587	1088.0	1	1.727	見加工圖J857-GB-G3 Tower 6		
134	B暫停	GB-2-G8		25.52	1622	1088.0	1	1.765	見加工圖J857-GB-G3 Tower 6		
135	B暫停	GB-3-G1		25.52	1290	1088.0	1	1.404	見加工圖J857-GB-G3 Tower 3		
136	B暫停	GB-3-G12		25.52	1395	1088.0	1	1.518	見加工圖J857-GB-G3 Tower 3		
137	B暫停	GB-3-G17		25.52	1175	1088.0	1	1.278	見加工圖J857-GB-G3 Tower 3		
138	B暫停	GB-3-G21		25.52	1622	1088.0	1	1.765	見加工圖J857-GB-G3 Tower 3		
139	B暫停	GB-3-G27		25.52	1432	1088.0	1	1.558	見加工圖J857-GB-G3 Tower 3		
140	B暫停	GB-3-G30		25.52	1200	1088.0	1	1.306	見加工圖J857-GB-G3 Tower 3		
141	B暫停	GB-3-G9		25.52	1579	1088.0	1	1.718	見加工圖J857-GB-G3 Tower 3		
142	B暫停	GB-4-G11		25.52	1312	1088.0	1	1.427	見加工圖J857-GB-G3 Tower 1		
143	B暫停	GB-4-G19		25.52	1631	1088.0	1	1.775	見加工圖J857-GB-G3 Tower 1		
144	B暫停	GB-4-G25	25.52	1087	1088.0	1	1.183	見加工圖J857-GB-G3 Tower 1			
145	B暫停	GB-4-G28	25.52	950	1088.0	1	1.034	見加工圖J857-GB-G3 Tower 1			
146	B暫停	GB-4-G36	25.52	1340	1088.0	1	1.458	見加工圖J857-GB-G3 Tower 1			
147	B暫停	GB-4-G38a	25.52	1307	1088.0	1	1.422	見加工圖J857-GB-G3 Tower 1			


美特鋁質 MIDI Aluminium Fabricator Ltd.		工程號:	J-857	計算:	HHQ	日期:	19/10/2022	送呈:	施哥	
地盤名稱:		啟德6552		核對:		日期:		副本:		
項目類別:		屋頂玻璃拦河(訂貨用)		批准:		日期:		A/C Code:		
修改版次:		B 14/11/2022		總計玻璃面積 (平方米):		507.731		此BM依據		
序號	修改內容	玻璃圖號	顏色與類型	厚度 (mm)	玻璃尺寸		數量 (塊)	總面積 (平方米)	備注	
					寬度 (mm)	高度 (mm)				
148	B暫停	GB-4-G42	G5a - 12mm FT Clear + 1.52 PVB +12mm FT Clear Laminated Sample code: R20210902040	25.52	1389	1088.0	1	1.511	見加工圖J857-GB-G3	Tower 1
149	B暫停	GB-4-G46		25.52	987	1088.0	1	1.074	見加工圖J857-GB-G3	Tower 1
150	B暫停	GB-4-G6		25.52	1289	1088.0	1	1.402	見加工圖J857-GB-G3	Tower 1
151	B暫停	GB-5-G2		25.52	1526	1088.0	1	1.660	見加工圖J857-GB-G3	Tower 1
152	B暫停	GB-5-G11		25.52	922	1088.0	1	1.003	見加工圖J857-GB-G3	Tower 1
153	B暫停	GB-6-G13		25.52	1494	1088.0	1	1.625	見加工圖J857-GB-G3	Tower 3
154	B暫停	GB-6-G5		25.52	1351	1088.0	1	1.470	見加工圖J857-GB-G3	Tower 3
155	B暫停	GB-6-G8		25.52	1070	1088.0	1	1.164	見加工圖J857-GB-G3	Tower 3
156	B暫停	GB-7-G12		25.52	1482	1088.0	1	1.612	見加工圖J857-GB-G3	Tower 5
157	B暫停	GB-7-G5		25.52	1112	1088.0	1	1.210	見加工圖J857-GB-G3	Tower 5
158	B暫停	GB-8-G1		25.52	1150	1088.0	1	1.251	見加工圖J857-GB-G3	Tower 6
159	B暫停	GB-8-G10		25.52	1495	1088.0	1	1.627	見加工圖J857-GB-G3	Tower 6
160	B暫停	GB-8-G8		25.52	1437	1088.0	1	1.563	見加工圖J857-GB-G3	Tower 6
161	B暫停	GB-9-G18		25.52	1107	1088.0	1	1.204	見加工圖J857-GB-G3	Tower 8
162	B暫停	GB-9-G5		25.52	1351	1088.0	1	1.470	見加工圖J857-GB-G3	Tower 8
163	B暫停	GB-9-G9		25.52	1612	1088.0	1	1.754	見加工圖J857-GB-G3	Tower 8
164	B暫停	GB-12-G1		25.52	890	1088.0	1	0.968	見加工圖J857-GB-G3	Tower 1
165	B暫停	GB-12-G13	25.52	465	1088.0	1	0.506	見加工圖J857-GB-G3	Tower 1	
166	B暫停	GB-12-G15	25.52	715	1088.0	1	0.778	見加工圖J857-GB-G3	Tower 3	
167	B暫停	GB-12-G19	25.52	1565	1088.0	1	1.703	見加工圖J857-GB-G3	Tower 8	
168	B暫停	GB-12-G22	25.52	341	1088.0	1	0.371	見加工圖J857-GB-G3	Tower 6	
169	B暫停	GB-12-G26	25.52	1690	1088.0	1	1.839	見加工圖J857-GB-G3	Tower 8	
170	B暫停	GB-12-G9	25.52	1402	1088.0	1	1.525	見加工圖J857-GB-G3	Tower 1	

 美特鋁質 有限公司 MDI Aluminium Fabricator Ltd.		工程號:	J-857	計算:	HHQ	日期:	19/10/2022	送呈:	施哥
		地盤名稱:	啟德6552	核對:		日期:		副本:	
地盤用玻璃B.M.表		項目類別:	屋頂玻璃(訂貨用)	批准:		日期:		A/C Code:	
		修改版次:	B 14/11/2022	總計玻璃面積 (平方米):	507.731	此BM依據			
BM編號:	修改內容	玻璃圖號	顏色與類型	厚度 (mm)	玻璃尺寸 寬度 (mm) 高度 (mm)	數量 (塊)	總面積 (平方米)	備注	
171	B暫停	GB-5-G15	G5a - 12mm FT Low Iron +1.52PVB+12mm FT Low Iron Laminated (超白) - Sample code: R20220927005	25.52	1120 1088.0	1	1.219	見加工圖J857-GB-G3	Tower 1
172	B暫停	GB-5-G21		25.52	1592 1088.0	1	1.732	見加工圖J857-GB-G3	Tower 1
173	B暫停	GB-5-G25		25.52	1337 1088.0	1	1.455	見加工圖J857-GB-G3	Tower 1
174	B暫停	GB-6-G19		25.52	1320 1088.0	1	1.436	見加工圖J857-GB-G3	Tower 3
175	B暫停	GB-8-G17		25.52	1395 1088.0	1	1.518	見加工圖J857-GB-G3	Tower 6
176	B暫停	GB-9-G27		25.52	1357 1088.0	1	1.476	見加工圖J857-GB-G3	Tower 8
177	B暫停	GB-9-G32		25.52	1445 1088.0	1	1.572	見加工圖J857-GB-G3	Tower 8
178	B暫停	GB-1-G14		25.52	185 1088.0	1	0.201	見加工圖J857-GB-G4	Tower 8
179	B暫停	GB-1-G3		25.52	385 1088.0	1	0.419	見加工圖J857-GB-G4	Tower 8
180	B暫停	GB-2-G11		25.52	185 1088.0	1	0.201	見加工圖J857-GB-G4	Tower 6
181	B暫停	GB-2-G23		25.52	785 1088.0	1	0.854	見加工圖J857-GB-G4	Tower 6
182	B暫停	GB-2-G29		25.52	960 1088.0	1	1.044	見加工圖J857-GB-G4	Tower 6
183	B暫停	GB-2-G32		25.52	485 1088.0	1	0.528	見加工圖J857-GB-G4	Tower 6
184	B暫停	GB-3-G24		25.52	185 1088.0	1	0.201	見加工圖J857-GB-G4	Tower 3
185	B暫停	GB-3-G4		25.52	535 1088.0	1	0.582	見加工圖J857-GB-G4	Tower 3
186	B暫停	GB-3-G40		25.52	135 1088.0	1	0.147	見加工圖J857-GB-G4	Tower 3
187	B暫停	GB-4-G13		25.52	135 1088.0	1	0.147	見加工圖J857-GB-G4	Tower 1
188	B暫停	GB-4-G22	25.52	185 1088.0	1	0.201	見加工圖J857-GB-G4	Tower 1	
189	B暫停	GB-4-G30	25.52	185 1088.0	1	0.201	見加工圖J857-GB-G4	Tower 1	
190	B暫停	GB-5-G6	25.52	340 1088.0	1	0.370	見加工圖J857-GB-G4	Tower 1	
191	B暫停	GB-6-G2	25.52	185 1088.0	1	0.201	見加工圖J857-GB-G4	Tower 3	
192	B暫停	GB-6-G11	25.52	1485 1088.0	1	1.616	見加工圖J857-GB-G4	Tower 3	

 美特鋁質 有限公司 MIDI Aluminium Fabricator Ltd.		工程號:	J-857	計算:	HHQ	日期:	19/10/2022	送呈:	施哥		
地盤名稱:		啟德6552		核對:		日期:		副本:			
項目類別:		屋頂玻璃拦河(訂貨用)		批准:		日期:		A/C Code:			
修改版次:		B 14/11/2022		總計玻璃面積 (平方米): 507.731						此BM依據	
BM編號:	修改內容	玻璃圖號	顏色與類型	厚度 (mm)	寬度 (mm)	高度 (mm)	數量 (塊)	總面積 (平方米)	備注		
193	B暫停	GB-7-G9	G5a - 12mm FT Clear + 1.52 PVB +12mm FT Clear Laminated Sample code: R20210902040	25.52	185	1088.0	1	0.201	見加工圖J857-GB-G4	Tower 5	
194	B暫停	GB-8-G13		25.52	185	1088.0	1	0.201	見加工圖J857-GB-G4	Tower 6	
195	B暫停	GB-9-G15		25.52	710	1088.0	1	0.772	見加工圖J857-GB-G4	Tower 8	
196	B暫停	GB-9-G2		25.52	485	1088.0	1	0.528	見加工圖J857-GB-G4	Tower 8	
197	B暫停	GB-12-G17	G5a -12mm FT Low Iron +1.52PVB+12mm FT Low Iron Laminated (超白) - Sample code: R20220927005	25.52	1160	1088.0	1	1.262	見加工圖J857-GB-G4	Tower 3	
198	B暫停	GB-12-G24		25.52	960	1088.0	1	1.044	見加工圖J857-GB-G4	Tower 6	
199	B暫停	GB-5-G18		25.52	185	1088.0	1	0.201	見加工圖J857-GB-G4	Tower 1	
200	B暫停	GB-6-G22		25.52	185	1088.0	1	0.201	見加工圖J857-GB-G4	Tower 3	
201	B暫停	GB-8-G20		25.52	1235	1088.0	1	1.344	見加工圖J857-GB-G4	Tower 6	
202	B暫停	GB-9-G24		25.52	185	1088.0	1	0.201	見加工圖J857-GB-G4	Tower 8	
203	B暫停	GB-9-G30	G5a - 12mm FT Clear + 1.52 PVB +12mm FT Clear Laminated Sample code: R20210902040	25.52	610	1088.0	1	0.664	見加工圖J857-GB-G4	Tower 8	
204	B暫停	GB-1-G18		25.52	185	1088.0	1	0.201	見加工圖J857-GB-G5	Tower 8	
205	B暫停	GB-1-G2		25.52	775	1088.0	1	0.843	見加工圖J857-GB-G5	Tower 8	
206	B暫停	GB-2-G14		25.52	185	1088.0	1	0.201	見加工圖J857-GB-G5	Tower 6	
207	B暫停	GB-2-G25		25.52	135	1088.0	1	0.147	見加工圖J857-GB-G5	Tower 6	
208	B暫停	GB-2-G38		25.52	535	1088.0	1	0.582	見加工圖J857-GB-G5	Tower 6	
209	B暫停	GB-3-G10		25.52	485	1088.0	1	0.528	見加工圖J857-GB-G5	Tower 3	

 美特鋁質有限公司 MIDI Aluminium Fabricator Ltd.		工程號: J-857	計算: HHQ	日期: 19/10/2022	送呈: 施哥
地盤名稱: 啟德6552		核對:	厚度 (mm)	數量 (塊)	副本:
項目類別: 屋頂玻璃拦河(訂貨用)		批准:	寬度 (mm)	高度 (mm)	A/C Code:
修改版次: B 14/11/2022		總計玻璃面積 (平方米): 507.731	玻璃尺寸		此BM依據
BM編號:	顏色與類型	厚度 (mm)	寬度 (mm)	高度 (mm)	總面積 (平方米)
210	B暫停	25.52	960	1088.0	1
211	B暫停	25.52	185	1088.0	1
212	B暫停	25.52	785	1088.0	1
213	B暫停	25.52	1729	1088.0	1
214	B暫停	25.52	966	1088.0	1
215	B暫停	25.52	185	1088.0	1
216	B暫停	25.52	1185	1088.0	1
217	B暫停	25.52	460	1088.0	1
218	B暫停	25.52	215	1088.0	1
219	B暫停	25.52	485	1088.0	1
220	B暫停	25.52	185	1088.0	1
221	B暫停	25.52	185	1088.0	1
222	B暫停	25.52	1485	1088.0	1
223	B暫停	25.52	185	1088.0	1
224	B暫停	25.52	910	1088.0	1
225	B暫停	25.52	960	1088.0	1
226	B暫停	25.52	1160	1088.0	1
227	B暫停	25.52	335	1088.0	1
228	B暫停	25.52	185	1088.0	1
229	B暫停	25.52	1235	1088.0	1
230	B暫停	25.52	185	1088.0	1
231	B暫停	25.52	185	1088.0	1
232	B暫停	25.52	934	1088.0	1


美特鋁質有限公司 MIDI Aluminium Fabricator Ltd.		工程號:	J-857	計算:	HHQ	日期:	19/10/2022	送呈:	施哥	
地盤名稱:		啟德6552		核對:		日期:		副本:		
項目類別:		屋頂玻璃拦河(訂貨用)		批准:		日期:		A/C Code:		
修改版次:		B 14/11/2022		總計玻璃面積 (平方米):		507.731		此BM依據		
序號	修改內容	玻璃圖號	顏色與類型	厚度 (mm)	玻璃尺寸		數量 (塊)	總面積 (平方米)	備注	
					寬度 (mm)	高度 (mm)				
233	B暫停	GB-2-G24	G5a - 12mm FT Clear + 1.52 PVB + 12mm FT Clear Laminated Sample code: R20210902040	25.52	934	1088.0	1	1.016	見加工圖J857-GB-G6	Tower 6
234	B暫停	GB-3-G41		25.52	1334	1088.0	1	1.451	見加工圖J857-GB-G6	Tower 3
235	B暫停	GB-1-G30		25.52	1545	1088.0	1	1.681	見加工圖J857-GB-G7	Tower 8
236	B暫停	GB-2-G26		25.52	1310	1088.0	1	1.425	見加工圖J857-GB-G7	Tower 6
237	B暫停	GB-2-G28		25.52	1330	1088.0	1	1.447	見加工圖J857-GB-G7	Tower 6
238	B暫停	GB-3-G14		25.52	1330	1088.0	1	1.447	見加工圖J857-GB-G7	Tower 3
239	B暫停	GB-3-G39		25.52	1310	1088.0	1	1.425	見加工圖J857-GB-G7	Tower 3
240	B暫停	GB-4-G9		25.52	1570	1088.0	1	1.708	見加工圖J857-GB-G7	Tower 1
241	B暫停	GB-1-G19		25.52	1225	1088.0	1	1.333	見加工圖J857-GB-G8	Tower 8
242	B暫停	GB-1-G26		25.52	1249	1088.0	1	1.359	見加工圖J857-GB-G8	Tower 8
243	B暫停	GB-1-G31		25.52	950	1088.0	1	1.034	見加工圖J857-GB-G8	Tower 8
244	B暫停	GB-1-G6		25.52	1392	1088.0	1	1.514	見加工圖J857-GB-G8	Tower 8
245	B暫停	GB-2-G1		25.52	1441	1088.0	1	1.568	見加工圖J857-GB-G8	Tower 6
246	B暫停	GB-2-G15		25.52	1225	1088.0	1	1.333	見加工圖J857-GB-G8	Tower 6
247	B暫停	GB-2-G36		25.52	1000	1088.0	1	1.088	見加工圖J857-GB-G8	Tower 6
248	B暫停	GB-2-G39		25.52	1612	1088.0	1	1.754	見加工圖J857-GB-G8	Tower 6
249	B暫停	GB-2-G4		25.52	982	1088.0	1	1.068	見加工圖J857-GB-G8	Tower 6
250	B暫停	GB-3-G11		25.52	1420	1088.0	1	1.545	見加工圖J857-GB-G8	Tower 3
251	B暫停	GB-3-G15		25.52	1750	1088.0	1	1.904	見加工圖J857-GB-G8	Tower 3
252	B暫停	GB-3-G16		25.52	1200	1088.0	1	1.306	見加工圖J857-GB-G8	Tower 3
253	B暫停	GB-3-G29		25.52	1225	1088.0	1	1.333	見加工圖J857-GB-G8	Tower 3
254	B暫停	GB-3-G36		25.52	1441	1088.0	1	1.568	見加工圖J857-GB-G8	Tower 3
255	B暫停	GB-3-G7		25.52	1604	1088.0	1	1.745	見加工圖J857-GB-G8	Tower 3

 美特鋁質 有限公司 MIDI Aluminium Fabricator Ltd.		工程號:	J-857	計算:	HHQ	日期:	19/10/2022	送呈:	施哥			
地盤名稱:		啟德6552		核對:		日期:		副本:				
項目類別:		屋頂玻璃拦河(訂貨用)		批准:		日期:		A/C Code:				
修改版次:		B 14/11/2022		總計玻璃面積 (平方米):		507.731		此BM依據				
序號	修改內容	玻璃圖號	顏色與類型	厚度 (mm)	玻璃尺寸 寬度 (mm) 高度 (mm)	數量 (塊)	總面積 (平方米)	備注				
256	B暫停	GB-4-G10	G5a - 12mm FT Clear + 1.52 PVB + 12mm FT Clear Laminated Sample code: R20210902040	25.52	1337 1088.0	1	1.455	見加工圖J857-GB-G8	Tower 1			
257	B暫停	GB-4-G15		25.52	1345 1088.0	1	1.463	見加工圖J857-GB-G8	Tower 1			
258	B暫停	GB-4-G27		25.52	975 1088.0	1	1.061	見加工圖J857-GB-G8	Tower 1			
259	B暫停	GB-4-G38c		25.52	975 1088.0	1	1.061	見加工圖J857-GB-G8	Tower 1			
260	B暫停	GB-4-G40		25.52	1414 1088.0	1	1.538	見加工圖J857-GB-G8	Tower 1			
261	B暫停	GB-4-G45		25.52	1012 1088.0	1	1.101	見加工圖J857-GB-G8	Tower 1			
262	B暫停	GB-5-G10		25.52	947 1088.0	1	1.030	見加工圖J857-GB-G8	Tower 1			
263	B暫停	GB-6-G10		25.52	942 1088.0	1	1.025	見加工圖J857-GB-G8	Tower 3			
264	B暫停	GB-6-G16		25.52	1517 1088.0	1	1.650	見加工圖J857-GB-G8	Tower 3			
265	B暫停	GB-6-G7		25.52	1096 1088.0	1	1.192	見加工圖J857-GB-G8	Tower 3			
266	B暫停	GB-7-G14		25.52	1175 1088.0	1	1.278	見加工圖J857-GB-G8	Tower 5			
267	B暫停	GB-7-G4		25.52	1137 1088.0	1	1.237	見加工圖J857-GB-G8	Tower 5			
268	B暫停	GB-8-G4		25.52	1542 1088.0	1	1.678	見加工圖J857-GB-G8	Tower 6			
269	B暫停	GB-8-G7		25.52	1462 1088.0	1	1.591	見加工圖J857-GB-G8	Tower 6			
270	B暫停	GB-9-G12		25.52	1267 1088.0	1	1.378	見加工圖J857-GB-G8	Tower 8			
271	B暫停	GB-9-G7		25.52	1637 1088.0	1	1.781	見加工圖J857-GB-G8	Tower 8			
272	B暫停	GB-12-G12		25.52	1000 1088.0	1	1.088	見加工圖J857-GB-G8	Tower 1			
273	B暫停	GB-5-G23		25.52	1362 1088.0	1	1.482	見加工圖J857-GB-G8	Tower 1			
274	B暫停	GB-5-G27		25.52	1529 1088.0	1	1.664	見加工圖J857-GB-G8	Tower 1			
275	B暫停	GB-6-G21		25.52	942 1088.0	1	1.025	見加工圖J857-GB-G8	Tower 3			
276	B暫停	GB-8-G19		25.52	942 1088.0	1	1.025	見加工圖J857-GB-G8	Tower 6			
277	B暫停	GB-9-G29		25.52	942 1088.0	1	1.025	見加工圖J857-GB-G8	Tower 8			
				G5a - 12mm FT Low Iron + 1.52PVB+12mm FT Low Iron Laminated (超白) - Sample code: R20220927005								

美特鋁質 MIDI Aluminium Fabricator Ltd.		工程號:	J-857	計算:	HHQ	日期:	19/10/2022	送呈:	施哥
地盤名稱:		啟德6552		核對:		日期:		副本:	
項目類別:		屋頂玻璃欄河(訂貨用)		批准:		日期:		A/C Code:	
修改版次:		B 14/11/2022		總計玻璃面積 (平方米):		507.731		此BM依據	
序號	修改內容	玻璃圖號	顏色與類型		玻璃尺寸		數量 (塊)	總面積 (平方米)	備注
			厚度 (mm)	寬度 (mm)	高度 (mm)				
278	B暫停	GB-1-G13	25.52	1225	1088.0	1	1.333	見加工圖J857-GB-G9	Tower 8
279	B暫停	GB-1-G25	25.52	1357	1088.0	1	1.476	見加工圖J857-GB-G9	Tower 8
280	B暫停	GB-1-G29	25.52	1300	1088.0	1	1.414	見加工圖J857-GB-G9	Tower 8
281	B暫停	GB-1-G5	25.52	1555	1088.0	1	1.692	見加工圖J857-GB-G9	Tower 8
282	B暫停	GB-2-G10	25.52	1225	1088.0	1	1.333	見加工圖J857-GB-G9	Tower 6
283	B暫停	GB-2-G22	25.52	1200	1088.0	1	1.306	見加工圖J857-GB-G9	Tower 6
284	B暫停	GB-2-G27	25.52	1750	1088.0	1	1.904	見加工圖J857-GB-G9	Tower 6
285	B暫停	GB-2-G3	25.52	1441	1088.0	1	1.568	見加工圖J857-GB-G9	Tower 6
286	B暫停	GB-2-G31	25.52	1420	1088.0	1	1.545	見加工圖J857-GB-G9	Tower 6
287	B暫停	GB-2-G35	25.52	1604	1088.0	1	1.745	見加工圖J857-GB-G9	Tower 3
288	B暫停	GB-3-G23	25.52	1225	1088.0	1	1.333	見加工圖J857-GB-G9	Tower 3
289	B暫停	GB-3-G3	25.52	1612	1088.0	1	1.754	見加工圖J857-GB-G9	Tower 3
290	B暫停	GB-3-G35	25.52	982	1088.0	1	1.068	見加工圖J857-GB-G9	Tower 3
291	B暫停	GB-3-G38	25.52	1441	1088.0	1	1.568	見加工圖J857-GB-G9	Tower 3
292	B暫停	GB-3-G6	25.52	1000	1088.0	1	1.088	見加工圖J857-GB-G9	Tower 3
293	B暫停	GB-4-G21	25.52	1095	1088.0	1	1.191	見加工圖J857-GB-G9	Tower 1
294	B暫停	GB-4-G39	25.52	975	1088.0	1	1.061	見加工圖J857-GB-G9	Tower 1
295	B暫停	GB-4-G44	25.52	1230	1088.0	1	1.338	見加工圖J857-GB-G9	Tower 1
296	B暫停	GB-4-G8	25.52	950	1088.0	1	1.034	見加工圖J857-GB-G9	Tower 1
297	B暫停	GB-5-G5	25.52	1500	1088.0	1	1.632	見加工圖J857-GB-G9	Tower 1
298	B暫停	GB-5-G9	25.52	1575	1088.0	1	1.714	見加工圖J857-GB-G9	Tower 1
299	B暫停	GB-6-G1	25.52	1637	1088.0	1	1.781	見加工圖J857-GB-G9	Tower 3
300	B暫停	GB-6-G10a	25.52	942	1088.0	1	1.025	見加工圖J857-GB-G9	Tower 3


**G5a - 12mm FT Clear + 1.52
PVB + 12mm FT Clear
Laminated Sample code:
R20210902040**


美特鋁質有限公司 MIDI Aluminium Fabricator Ltd.		工程號:	J-857	計算:	HHQ	日期:	19/10/2022	送呈:	施哥	
地盤名稱:		啟德6552		核對:		日期:		副本:		
項目類別:		屋頂玻璃拦河(訂貨用)		批准:		日期:		A/C Code:		
修改版次:		B 14/11/2022		總計玻璃面積 (平方米):		507.731		此BM依據		
序號	修改內容	玻璃圖號	顏色與類型	厚度 (mm)	玻璃尺寸		數量 (塊)	總面積 (平方米)	備注	
					寬度 (mm)	高度 (mm)				
301	B暫停	GB-6-G15	G5a - 12mm FT Clear + 1.52 PVB + 12mm FT Clear Laminated Sample code: R20210902040	25.52	1462	1088.0	1	1.591	見加工圖J857-GB-G9 Tower 3	
302	B暫停	GB-7-G3		25.52	1517	1088.0	1	1.650	見加工圖J857-GB-G9 Tower 5	
303	B暫停	GB-7-G8		25.52	1175	1088.0	1	1.278	見加工圖J857-GB-G9 Tower 5	
304	B暫停	GB-8-G12a		25.52	942	1088.0	1	1.025	見加工圖J857-GB-G9 Tower 6	
305	B暫停	GB-8-G3		25.52	1137	1088.0	1	1.237	見加工圖J857-GB-G9 Tower 6	
306	B暫停	GB-8-G6		25.52	1542	1088.0	1	1.678	見加工圖J857-GB-G9 Tower 6	
307	B暫停	GB-9-G1		25.52	1637	1088.0	1	1.781	見加工圖J857-GB-G9 Tower 8	
308	B暫停	GB-9-G11		25.52	1120	1088.0	1	1.219	見加工圖J857-GB-G9 Tower 8	
309	B暫停	GB-9-G14		25.52	1267	1088.0	1	1.378	見加工圖J857-GB-G9 Tower 8	
310	B暫停	GB-5-G17		25.52	1275	1088.0	1	1.387	見加工圖J857-GB-G9 Tower 1	
311	B暫停	GB-6-G21a		G5a - 12mm FT Low Iron + 1.52PVB+12mm FT Low Iron Laminated (超白) - Sample code: R20220927005	25.52	942	1088.0	1	1.025	見加工圖J857-GB-G9 Tower 3
312	B暫停	GB-8-G19a			25.52	942	1088.0	1	1.025	見加工圖J857-GB-G9 Tower 6
313	B暫停	GB-9-G23			25.52	1521	1088.0	1	1.655	見加工圖J857-GB-G9 Tower 8
314	B暫停	GB-9-G29a		G5a - 12mm FT Clear + 1.52 PVB + 12mm FT Clear Laminated Sample code: R20210902040	25.52	942	1088.0	1	1.025	見加工圖J857-GB-G9 Tower 8
315	B暫停	GB-4-G32			25.52	823	1088.0	1	0.895	見加工圖GB-4-G35 Tower 1
316	B暫停	GB-4-G33			25.52	1062	1088.0	1	1.155	見加工圖GB-4-G35 Tower 1
317	B暫停	GB-4-G34			25.52	1062	1088.0	1	1.155	見加工圖GB-4-G35 Tower 1
318	B暫停	GB-4-G35			25.52	319	1088.0	1	0.347	見加工圖GB-4-G35 Tower 1
319						小計		373	499.586	
320	B暫停	GB-10-G1	G11-2 - 10mm FT Clear + 1.52 PVB + 10mm FT Clear Laminated Glass Sample code: R20220602027	21.52	80	1039.0	98	8.146	見加工圖GB-10-G1 Tower L	

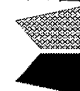 美特鋁質 有限公司 MIDI Aluminium Fabricator Ltd.		工程號:	J-857	計算:	HHQ	日期:	19/10/2022	送呈:	施哥
地盤名稱:		啟德6552		核對:		日期:		副本:	
項目類別:		屋頂玻璃欄河(訂貨用)		批准:		日期:		A/C Code:	
修改版次:		B 14/11/2022		總計玻璃面積 (平方米):		507.731		此BM依據	
BM編號:	顏色與類型		厚度 (mm)	玻璃尺寸	數量 (塊)	總面積 (平方米)	備注		
序號	修改內容			寬度 (mm)	高度 (mm)		小計	98	8.146
1).本表中所有玻璃對角線尺寸偏差要求不超過正負2mm。 2).本表中所有玻璃要求倒棱角。 3).本表中不同種類玻璃參照玻璃加工圖加工。 4).本表中所有強化玻璃均需HEAT SOAK TEST。 5).本表中所有強化玻璃之入爐方向均以寬度方向進入。 6).本表中所有玻璃成品送交香港地盤，每次交貨時須齊座、齊款、齊數量，每次來貨之具體數量由地盤管理提供。 7).本表中所有玻璃成品均需注明室內外面及其玻璃編號，以便識別。									


		工程號: J-857	計算: WYY	日期: 19/10/2022	送呈: 施哥	
地盤名稱: 啟德6552		核對:	厚度 (mm)	數量 (塊)	副本:	
項目類別: 屋頂玻璃欄河(參考用)		批准:	玻璃尺寸 寬度 (mm) 高度 (mm)	A/C Code:		
修改版次: B 14/11/2022		總計玻璃面積 (平方米): 507.731	此BM依據			
BM編號:	修改內容	玻璃圖號	厚度 (mm)	數量 (塊)	總面積 (平方米)	備注
1	B放行	GB-1-G10	25.52	1	1.768	見加工圖J857-GB-G1 Tower 8
2	B放行	GB-1-G16	25.52	2	3.242	見加工圖J857-GB-G1 Tower 8
3	B放行	GB-1-G22	25.52	1	1.768	見加工圖J857-GB-G1 Tower 8
4	B暫停	GB-1-G23	25.52	1	1.766	見加工圖J857-GB-G1 Tower 8
5	B暫停	GB-1-G24	25.52	1	1.450	見加工圖J857-GB-G1 Tower 8
6	B放行	GB-1-G34	25.52	1	1.406	見加工圖J857-GB-G1 Tower 8
7	B暫停	GB-1-G35	25.52	1	1.404	見加工圖J857-GB-G1 Tower 8
8	B放行	GB-1-G7	25.52	1	1.491	見加工圖J857-GB-G1 Tower 8
9	B暫停	GB-1-G8	25.52	1	1.488	見加工圖J857-GB-G1 Tower 8
10	B暫停	GB-1-G9	25.52	1	1.766	見加工圖J857-GB-G1 Tower 8
11	B放行	GB-2-G12	25.52	2	3.242	見加工圖J857-GB-G1 Tower 6
12	B放行	GB-2-G18	25.52	1	1.768	見加工圖J857-GB-G1 Tower 6
13	B暫停	GB-2-G19	25.52	1	1.766	見加工圖J857-GB-G1 Tower 6
14	B放行	GB-2-G2	25.52	1	1.544	見加工圖J857-GB-G1 Tower 6
15	B放行	GB-2-G34	25.52	1	1.721	見加工圖J857-GB-G1 Tower 6
16	B暫停	GB-2-G5	25.52	1	1.042	見加工圖J857-GB-G1 Tower 6
17	B暫停	GB-2-G6	25.52	1	1.766	見加工圖J857-GB-G1 Tower 6
18	B放行	GB-2-G7	25.52	1	1.768	見加工圖J857-GB-G1 Tower 6
19	B暫停	GB-3-G19	25.52	1	1.766	見加工圖J857-GB-G1 Tower 3
20	B放行	GB-3-G20	25.52	1	1.768	見加工圖J857-GB-G1 Tower 3
21	B放行	GB-3-G26	25.52	2	3.242	見加工圖J857-GB-G1 Tower 3

G5a - 12mm FT Clear + 1.52
PVB + 12mm FT Clear
Laminated Sample code:
R20210902040


 美特鋁質 有限公司 MIDI Aluminium Fabricator Ltd.		工程號:	J-857	計算:	WYY	日期:	19/10/2022	送呈:	施哥	
地盤名稱:		啟德6552		核對:		日期:		副本:		
項目類別:		屋頂玻璃拦河(參考用)		批准:		日期:		A/C Code:		
修改版次:		B 14/11/2022		總計玻璃面積 (平方米):		507.731		此BM依據		
序號	修改內容	玻璃圖號	顏色與類型	厚度 (mm)	玻璃尺寸		數量 (塊)	總面積 (平方米)	備注	
					寬度 (mm)	高度 (mm)				
22	B放行	GB-3-G32	G5a - 12mm FT Clear + 1.52 PVB + 12mm FT Clear Laminated Sample code: R20210902040	25.52	1625	1088.0	1	1.768	見加工圖J857-GB-G1	Tower 3
23	B暫停	GB-3-G33		25.52	1623	1088.0	1	1.766	見加工圖J857-GB-G1	Tower 3
24	B暫停	GB-3-G34		25.52	958	1088.0	1	1.042	見加工圖J857-GB-G1	Tower 3
25	B放行	GB-3-G37		25.52	1419	1088.0	1	1.544	見加工圖J857-GB-G1	Tower 3
26	B放行	GB-3-G8		25.52	1582	1088.0	1	1.721	見加工圖J857-GB-G1	Tower 3
27	B暫停	GB-4-G16		25.52	1321	1088.0	1	1.437	見加工圖J857-GB-G1	Tower 1
28	B暫停	GB-4-G17		25.52	1632	1088.0	1	1.776	見加工圖J857-GB-G1	Tower 1
29	B放行	GB-4-G18		25.52	1634	1088.0	1	1.778	見加工圖J857-GB-G1	Tower 1
30	B放行	GB-4-G24		25.52	1090	1088.0	1	1.186	見加工圖J857-GB-G1	Tower 1
31	B放行	GB-4-G38		25.52	1490	1088.0	2	3.242	見加工圖J857-GB-G1	Tower 1
32	B暫停	GB-4-G4		25.52	1290	1088.0	1	1.404	見加工圖J857-GB-G1	Tower 1
33	B放行	GB-4-G41		25.52	1392	1088.0	1	1.514	見加工圖J857-GB-G1	Tower 1
34	B放行	GB-4-G5		25.52	1292	1088.0	1	1.406	見加工圖J857-GB-G1	Tower 1
35	B放行	GB-5-G1		25.52	1529	1088.0	1	1.664	見加工圖J857-GB-G1	Tower 1
36	B放行	GB-5-G13		25.52	1615	1088.0	1	1.757	見加工圖J857-GB-G1	Tower 1
37	B放行	GB-5-G4		25.52	1490	1088.0	6	9.727	見加工圖J857-GB-G1	Tower 1
38	B放行	GB-5-G8		25.52	1490	1088.0	4	6.484	見加工圖J857-GB-G1	Tower 1
39	B放行	GB-6-G17		25.52	1490	1088.0	5	8.106	見加工圖J857-GB-G1	Tower 3
40	B放行	GB-6-G4		25.52	1354	1088.0	1	1.473	見加工圖J857-GB-G1	Tower 3
41	B放行	GB-6-G7a		25.52	1073	1088.0	1	1.167	見加工圖J857-GB-G1	Tower 3
42	B放行	GB-7-G11		25.52	1490	1088.0	4	6.484	見加工圖J857-GB-G1	Tower 5

 美特鋁質 有限公司 MIDI Aluminium Fabricator Ltd.		工程號:	J-857	計算:	WYY	日期:	19/10/2022	送呈:	施哥
地盤名稱:		啟德6552		核對:		日期:		副本:	
項目類別:		屋頂玻璃擋河(參考用)		批准:		日期:		A/C Code:	
修改版次:		B 14/11/2022		總計玻璃面積 (平方米):		507.731		此BM依據	
序號	修改內容	玻璃圖號	顏色與類型	厚度 (mm)	玻璃尺寸 寬度 (mm) 高度 (mm)	數量 (塊)	總面積 (平方米)	備註	
43	B放行	GB-7-G2	G5a - 12mm FT Clear + 1.52 PVB + 12mm FT Clear Laminated Sample code: R20210902040	25.52	1490 1088.0	5	8.106	見加工圖J857-GB-G1	Tower 5
44	B放行	GB-7-G7		25.52	1490 1088.0	2	3.242	見加工圖J857-GB-G1	Tower 5
45	B放行	GB-8-G5		25.52	1490 1088.0	10	16.211	見加工圖J857-GB-G1	Tower 6
46	B放行	GB-9-G13		25.52	1490 1088.0	4	6.484	見加工圖J857-GB-G1	Tower 8
47	B放行	GB-9-G17		25.52	1490 1088.0	5	8.106	見加工圖J857-GB-G1	Tower 8
48	B放行	GB-9-G20		25.52	1490 1088.0	2	3.242	見加工圖J857-GB-G1	Tower 8
49	B放行	GB-9-G4		25.52	1354 1088.0	1	1.473	見加工圖J857-GB-G1	Tower 8
50	B放行	GB-9-G8		25.52	1615 1088.0	1	1.757	見加工圖J857-GB-G1	Tower 8
51	B暫停	GB-12-G21		25.52	1521 1088.0	1	1.655	見加工圖J857-GB-G1	Tower 8
52	B暫停	GB-12-G3		25.52	1088 1088.0	1	1.184	見加工圖J857-GB-G1	Tower 1
53	B暫停	GB-12-G8	25.52	1403 1088.0	1	1.526	見加工圖J857-GB-G1	Tower 1	
54	B暫停	GB-5-G14	25.52	1121 1088.0	1	1.220	見加工圖J857-GB-G1	Tower 1	
55	B放行	GB-5-G20	25.52	1595 1088.0	1	1.735	見加工圖J857-GB-G1	Tower 1	
56	B放行	GB-5-G24	25.52	1340 1088.0	1	1.458	見加工圖J857-GB-G1	Tower 1	
57	B放行	GB-5-G28	25.52	1507 1088.0	1	1.640	見加工圖J857-GB-G1	Tower 1	
58	B暫停	GB-5-G29	25.52	1505 1088.0	1	1.637	見加工圖J857-GB-G1	Tower 1	
59	B暫停	GB-6-G18	25.52	1321 1088.0	1	1.437	見加工圖J857-GB-G1	Tower 3	
60	B放行	GB-6-G24	25.52	1490 1088.0	2	3.242	見加工圖J857-GB-G1	Tower 3	
61	B放行	GB-7-G15	25.52	1490 1088.0	6	9.727	見加工圖J857-GB-G1	Tower 5	
62	B暫停	GB-7-G16	25.52	1396 1088.0	1	1.519	見加工圖J857-GB-G1	Tower 5	
63	B暫停	GB-8-G15	25.52	1396 1088.0	1	1.519	見加工圖J857-GB-G1	Tower 6	

美特鋁質有限公司 MIDI Aluminium Fabricator Ltd.		工程號:	J-857	計算:	WYY	日期:	19/10/2022	送呈:	施哥
地盤名稱:		啟德6552		核對:		日期:		副本:	
項目類別:		屋頂玻璃(參考用)		批准:		日期:		A/C Code:	
修改版次:		B 14/11/2022		總計玻璃面積 (平方米):		507.731		此B/M依據	
序號	修改內容	玻璃圖號	顏色與類型	厚度 (mm)	玻璃尺寸 寬度 (mm) 高度 (mm)	數量 (塊)	總面積 (平方米)	備注	
64	B放行	GB-8-G16	G5a -12mm FT Low Iron +1.52PVB+12mm FT Low Iron Laminated (超白) - Sample code: R20220927005	25.52	1490 1088.0	6	9.727	見加工圖J857-GB-G1	Tower 6
65	B暫停	GB-8-G22		25.52	1321 1088.0	1	1.437	見加工圖J857-GB-G1	Tower 6
66	B暫停	GB-9-G21		25.52	1497 1088.0	1	1.629	見加工圖J857-GB-G1	Tower 8
67	B放行	GB-9-G22		25.52	1499 1088.0	1	1.631	見加工圖J857-GB-G1	Tower 8
68	B放行	GB-9-G26		25.52	1490 1088.0	4	6.484	見加工圖J857-GB-G1	Tower 8
69	B暫停	GB-9-G34		25.52	936 1088.0	1	1.018	見加工圖J857-GB-G1	Tower 8
70	B暫停	GB-1-G12		25.52	1200 1088.0	1	1.306	見加工圖J857-GB-G2	Tower 8
71	B暫停	GB-1-G15		25.52	1432 1088.0	1	1.558	見加工圖J857-GB-G2	Tower 8
72	B暫停	GB-1-G21	G5a - 12mm FT Clear + 1.52 PVB +12mm FT Clear Laminated Sample code: R20210902040	25.52	1622 1088.0	1	1.765	見加工圖J857-GB-G2	Tower 8
73	B暫停	GB-1-G28		25.52	1275 1088.0	1	1.387	見加工圖J857-GB-G2	Tower 8
74	B暫停	GB-1-G33		25.52	1289 1088.0	1	1.402	見加工圖J857-GB-G2	Tower 8
75	B暫停	GB-1-G4		25.52	1530 1088.0	1	1.665	見加工圖J857-GB-G2	Tower 8
76	B暫停	GB-2-G11a		25.52	1432 1088.0	1	1.558	見加工圖J857-GB-G2	Tower 6
77	B暫停	GB-2-G17		25.52	1622 1088.0	1	1.765	見加工圖J857-GB-G2	Tower 6
78	B暫停	GB-2-G21		25.52	1175 1088.0	1	1.278	見加工圖J857-GB-G2	Tower 6
79	B暫停	GB-2-G30		25.52	1395 1088.0	1	1.518	見加工圖J857-GB-G2	Tower 6
80	B暫停	GB-2-G33	G5a - 12mm FT Clear + 1.52 PVB +12mm FT Clear Laminated Sample code: R20210902040	25.52	1579 1088.0	1	1.718	見加工圖J857-GB-G2	Tower 6
81	B暫停	GB-2-G41		25.52	865 1088.0	1	0.941	見加工圖J857-GB-G2	Tower 6
82	B暫停	GB-2-G9		25.52	1200 1088.0	1	1.306	見加工圖J857-GB-G2	Tower 6
83	B暫停	GB-3-G18		25.52	1315 1088.0	1	1.431	見加工圖J857-GB-G2	Tower 3
84	B暫停	GB-3-G2		25.52	1587 1088.0	1	1.727	見加工圖J857-GB-G2	Tower 3


 美特鋁質 有限公司 MIDI Aluminium Fabricator Ltd.		工程號:	J-857	計算:	WYY	日期:	19/10/2022	送呈:	施哥		
地盤名稱:		放德6552		核對:		日期:		副本:			
項目類別:		屋頂玻璃欄河(參考用)		批准:		日期:		A/C Code:			
修改版次:		B 14/11/2022		總計玻璃面積 (平方米): 507.731						此BM依據	
序號	修改內容	玻璃圖號	顏色與類型	厚度 (mm)	玻璃尺寸		數量 (塊)	總面積 (平方米)	備注		
					寬度 (mm)	高度 (mm)					
85	B暫停	GB-3-G22	G5a - 12mm FT Clear + 1.52 PVB + 12mm FT Clear Laminated Sample code: R20210902040	25.52	1200	1088.0	1	1.306	見加工圖J857-GB-G2	Tower 3	
86	B暫停	GB-3-G25		25.52	1432	1088.0	1	1.558	見加工圖J857-GB-G2	Tower 3	
87	B暫停	GB-3-G31		25.52	1622	1088.0	1	1.765	見加工圖J857-GB-G2	Tower 3	
88	B暫停	GB-3-G5		25.52	975	1088.0	1	1.061	見加工圖J857-GB-G2	Tower 3	
89	B暫停	GB-4-G20		25.52	1070	1088.0	1	1.164	見加工圖J857-GB-G2	Tower 1	
90	B暫停	GB-4-G23		25.52	1087	1088.0	1	1.183	見加工圖J857-GB-G2	Tower 1	
91	B暫停	GB-4-G37		25.52	1307	1088.0	1	1.422	見加工圖J857-GB-G2	Tower 1	
92	B暫停	GB-4-G43		25.52	1205	1088.0	1	1.311	見加工圖J857-GB-G2	Tower 1	
93	B暫停	GB-4-G47		25.52	1525	1088.0	1	1.659	見加工圖J857-GB-G2	Tower 1	
94	B暫停	GB-4-G7		25.52	925	1088.0	1	1.006	見加工圖J857-GB-G2	Tower 1	
95	B暫停	GB-5-G12		25.52	1612	1088.0	1	1.754	見加工圖J857-GB-G2	Tower 1	
96	B暫停	GB-5-G3		25.52	1475	1088.0	1	1.605	見加工圖J857-GB-G2	Tower 1	
97	B暫停	GB-5-G7		25.52	1550	1088.0	1	1.686	見加工圖J857-GB-G2	Tower 1	
98	B暫停	GB-6-G12		25.52	1495	1088.0	1	1.627	見加工圖J857-GB-G2	Tower 3	
99	B暫停	GB-6-G14		25.52	1437	1088.0	1	1.563	見加工圖J857-GB-G2	Tower 3	
100	B暫停	GB-6-G3	25.52	1351	1088.0	1	1.470	見加工圖J857-GB-G2	Tower 3		
101	B暫停	GB-7-G10	25.52	1482	1088.0	1	1.612	見加工圖J857-GB-G2	Tower 5		
102	B暫停	GB-7-G6	25.52	1150	1088.0	1	1.251	見加工圖J857-GB-G2	Tower 5		
103	B暫停	GB-8-G2	25.52	1112	1088.0	1	1.210	見加工圖J857-GB-G2	Tower 6		
104	B暫停	GB-8-G14	25.52	1612	1088.0	1	1.754	見加工圖J857-GB-G2	Tower 6		
105	B暫停	GB-8-G9	25.52	1495	1088.0	1	1.627	見加工圖J857-GB-G2	Tower 6		


美特鋁質有限公司 MIDI Aluminium Fabricator Ltd.		工程號:	J-857	計算:	WYY	日期:	19/10/2022	送呈:	施哥		
地盤名稱:		啟德6552		核對:		日期:		副本:			
項目類別:		屋頂玻璃欄河(參考用)		批准:		日期:		A/C Code:			
BM編號:		修改版次:		總計玻璃面積(平方米): 507.731						此BM依據	
序號	修改內容	玻璃圖號	顏色與類型	厚度(mm)	玻璃尺寸		數量(塊)	總面積(平方米)	備注		
					寬度(mm)	高度(mm)					
106	B暫停	GB-9-G10	G5a - 12mm FT Clear + 1.52 PVB +12mm FT Clear Laminated Sample code: R20210902040	25.52	1095	1088.0	1	1.191	見加工圖J857-GB-G2 Tower 8		
107	B暫停	GB-9-G16		25.52	1107	1088.0	1	1.204	見加工圖J857-GB-G2 Tower 8		
108	B暫停	GB-9-G19		25.52	1612	1088.0	1	1.754	見加工圖J857-GB-G2 Tower 8		
109	B暫停	GB-9-G3		25.52	1351	1088.0	1	1.470	見加工圖J857-GB-G2 Tower 8		
110	B暫停	GB-12-G14	G5a - 12mm FT Low Iron +1.52PVB+12mm FT Low Iron Laminated (超白) - Sample code: R20220927005	25.52	1665	1088.0	1	1.812	見加工圖J857-GB-G2 Tower 1		
111	B暫停	GB-12-G18		25.52	341	1088.0	1	0.371	見加工圖J857-GB-G2 Tower 3		
112	B暫停	GB-12-G2		25.52	1087	1088.0	1	1.183	見加工圖J857-GB-G2 Tower 1		
113	B暫停	GB-12-G20		25.52	1520	1088.0	1	1.654	見加工圖J857-GB-G2 Tower 8		
114	B暫停	GB-12-G25		25.52	715	1088.0	1	0.778	見加工圖J857-GB-G2 Tower 6		
115	B暫停	GB-12-G27		25.52	565	1088.0	1	0.615	見加工圖J857-GB-G2 Tower 8		
116	B暫停	GB-5-G16		25.52	1250	1088.0	1	1.360	見加工圖J857-GB-G2 Tower 1		
117	B暫停	GB-5-G19		25.52	1592	1088.0	1	1.732	見加工圖J857-GB-G2 Tower 1		
118	B暫停	GB-6-G23	25.52	1395	1088.0	1	1.518	見加工圖J857-GB-G2 Tower 3			
119	B暫停	GB-8-G21	25.52	1320	1088.0	1	1.436	見加工圖J857-GB-G2 Tower 6			
120	B暫停	GB-9-G25	25.52	1357	1088.0	1	1.476	見加工圖J857-GB-G2 Tower 8			
121	B暫停	GB-9-G31	25.52	1445	1088.0	1	1.572	見加工圖J857-GB-G2 Tower 8			
122	B暫停	GB-9-G33	25.52	935	1088.0	1	1.017	見加工圖J857-GB-G2 Tower 8			
123	B暫停	GB-1-G1	25.52	1632	1088.0	1	1.776	見加工圖J857-GB-G3 Tower 8			
124	B暫停	GB-1-G11	25.52	1622	1088.0	1	1.765	見加工圖J857-GB-G3 Tower 8			
125	B暫停	GB-1-G17	25.52	1432	1088.0	1	1.558	見加工圖J857-GB-G3 Tower 8			
126	B暫停	GB-1-G20	25.52	1200	1088.0	1	1.306	見加工圖J857-GB-G3 Tower 8			

 美特鋁質 有限公司 MIDI Aluminium Fabricator Ltd.		工程號:	J-857	計算:	WYY	日期:	19/10/2022	送呈:	施哥		
地盤名稱:		啟德6552		核對:		日期:		副本:			
項目類別:		屋頂玻璃欄河(參考用)		批准:		日期:		A/C Code:			
修改版次:		B 14/11/2022		總計玻璃面積 (平方米): 507.731						此BM依據	
序號	修改內容	玻璃圖號	顏色與類型	厚度 (mm)	玻璃尺寸		數量 (塊)	總面積 (平方米)	備注		
					寬度 (mm)	高度 (mm)					
127	B暫停	GB-1-G27	G5a - 12mm FT Clear + 1.52 PVB + 12mm FT Clear Laminated Sample code: R20210902040	25.52	1225	1088.0	1	1.333	見加工圖J857-GB-G3 Tower 8		
128	B暫停	GB-1-G32		25.52	925	1088.0	1	1.006	見加工圖J857-GB-G3 Tower 8		
129	B暫停	GB-2-G13		25.52	1432	1088.0	1	1.558	見加工圖J857-GB-G3 Tower 6		
130	B暫停	GB-2-G16		25.52	1200	1088.0	1	1.306	見加工圖J857-GB-G3 Tower 6		
131	B暫停	GB-2-G20		25.52	1315	1088.0	1	1.431	見加工圖J857-GB-G3 Tower 6		
132	B暫停	GB-2-G37		25.52	975	1088.0	1	1.061	見加工圖J857-GB-G3 Tower 6		
133	B暫停	GB-2-G40		25.52	1587	1088.0	1	1.727	見加工圖J857-GB-G3 Tower 6		
134	B暫停	GB-2-G8		25.52	1622	1088.0	1	1.765	見加工圖J857-GB-G3 Tower 6		
135	B暫停	GB-3-G1		25.52	1290	1088.0	1	1.404	見加工圖J857-GB-G3 Tower 3		
136	B暫停	GB-3-G12		25.52	1395	1088.0	1	1.518	見加工圖J857-GB-G3 Tower 3		
137	B暫停	GB-3-G17		25.52	1175	1088.0	1	1.278	見加工圖J857-GB-G3 Tower 3		
138	B暫停	GB-3-G21		25.52	1622	1088.0	1	1.765	見加工圖J857-GB-G3 Tower 3		
139	B暫停	GB-3-G27		25.52	1432	1088.0	1	1.558	見加工圖J857-GB-G3 Tower 3		
140	B暫停	GB-3-G30		25.52	1200	1088.0	1	1.306	見加工圖J857-GB-G3 Tower 3		
141	B暫停	GB-3-G9		25.52	1579	1088.0	1	1.718	見加工圖J857-GB-G3 Tower 3		
142	B暫停	GB-4-G11		25.52	1312	1088.0	1	1.427	見加工圖J857-GB-G3 Tower 1		
143	B暫停	GB-4-G19		25.52	1631	1088.0	1	1.775	見加工圖J857-GB-G3 Tower 1		
144	B暫停	GB-4-G25	25.52	1087	1088.0	1	1.183	見加工圖J857-GB-G3 Tower 1			
145	B暫停	GB-4-G28	25.52	950	1088.0	1	1.034	見加工圖J857-GB-G3 Tower 1			
146	B暫停	GB-4-G36	25.52	1340	1088.0	1	1.458	見加工圖J857-GB-G3 Tower 1			
147	B暫停	GB-4-G38a	25.52	1307	1088.0	1	1.422	見加工圖J857-GB-G3 Tower 1			

美特鋁質有限公司 MIDI Aluminium Fabricator Ltd.		工程號:	J-857	計算:	WYY	日期:	19/10/2022	送呈:	施哥
地盤名稱:		啟德6552		核對:		日期:		副本:	
項目類別:		屋頂玻璃欄河(參考用)		批准:		日期:		A/C Code:	
BM編號:		修改版次:		總計玻璃面積 (平方米):		507.731		此BM依據	
序號	修改內容	玻璃圖號	顏色與類型	厚度 (mm)	玻璃尺寸		數量 (塊)	總面積 (平方米)	備注
					寬度 (mm)	高度 (mm)			
148	B暫停	GB-4-G42	G5a - 12mm FT Clear + 1.52 PVB +12mm FT Clear Laminated Sample code: R20210902040	25.52	1389	1088.0	1	1.511	見加工圖J857-GB-G3 Tower 1
149	B暫停	GB-4-G46		25.52	987	1088.0	1	1.074	見加工圖J857-GB-G3 Tower 1
150	B暫停	GB-4-G6		25.52	1289	1088.0	1	1.402	見加工圖J857-GB-G3 Tower 1
151	B暫停	GB-5-G2		25.52	1526	1088.0	1	1.660	見加工圖J857-GB-G3 Tower 1
152	B暫停	GB-5-G11		25.52	922	1088.0	1	1.003	見加工圖J857-GB-G3 Tower 1
153	B暫停	GB-6-G13		25.52	1494	1088.0	1	1.625	見加工圖J857-GB-G3 Tower 3
154	B暫停	GB-6-G5		25.52	1351	1088.0	1	1.470	見加工圖J857-GB-G3 Tower 3
155	B暫停	GB-6-G8		25.52	1070	1088.0	1	1.164	見加工圖J857-GB-G3 Tower 3
156	B暫停	GB-7-G12		25.52	1482	1088.0	1	1.612	見加工圖J857-GB-G3 Tower 5
157	B暫停	GB-7-G5		25.52	1112	1088.0	1	1.210	見加工圖J857-GB-G3 Tower 5
158	B暫停	GB-8-G1		25.52	1150	1088.0	1	1.251	見加工圖J857-GB-G3 Tower 6
159	B暫停	GB-8-G10		25.52	1495	1088.0	1	1.627	見加工圖J857-GB-G3 Tower 6
160	B暫停	GB-8-G8		25.52	1437	1088.0	1	1.563	見加工圖J857-GB-G3 Tower 6
161	B暫停	GB-9-G18		25.52	1107	1088.0	1	1.204	見加工圖J857-GB-G3 Tower 8
162	B暫停	GB-9-G5		25.52	1351	1088.0	1	1.470	見加工圖J857-GB-G3 Tower 8
163	B暫停	GB-9-G9		25.52	1612	1088.0	1	1.754	見加工圖J857-GB-G3 Tower 8
164	B暫停	GB-12-G1		25.52	890	1088.0	1	0.968	見加工圖J857-GB-G3 Tower 1
165	B暫停	GB-12-G13	25.52	465	1088.0	1	0.506	見加工圖J857-GB-G3 Tower 1	
166	B暫停	GB-12-G15	G5a -12mm FT Low Iron +1.52PVB+12mm FT Low Iron Laminated (超白) - Sample code: R20220927005	25.52	715	1088.0	1	0.778	見加工圖J857-GB-G3 Tower 3
167	B暫停	GB-12-G19		25.52	1565	1088.0	1	1.703	見加工圖J857-GB-G3 Tower 8
168	B暫停	GB-12-G22		25.52	341	1088.0	1	0.371	見加工圖J857-GB-G3 Tower 6
169	B暫停	GB-12-G26		25.52	1690	1088.0	1	1.839	見加工圖J857-GB-G3 Tower 8
170	B暫停	GB-12-G9		25.52	1402	1088.0	1	1.525	見加工圖J857-GB-G3 Tower 1


美特鋁質 MIDI Aluminium Fabricator Ltd.		工程號:	J-857	計算:	WYY	日期:	19/10/2022	送呈:	施哥
地盤名稱:		啟德6552		核對:		日期:		副本:	
項目類別:		屋頂玻璃欄河(參考用)		批准:		日期:		A/C Code:	
修改版次:		B 14/11/2022		總計玻璃面積 (平方米):		507.731		此BM依據	
序號	修改內容	玻璃圖號	顏色與類型	厚度 (mm)	玻璃尺寸 寬度 (mm) 高度 (mm)	數量 (塊)	總面積 (平方米)	備注	
171	B暫停	GB-5-G15	G5a -12mm FT Low Iron +1.52PVB+12mm FT Low Iron Laminated (超白) - Sample code: R20220927005	25.52	1120 1088.0	1	1.219	見加工圖J857-GB-G3	Tower 1
172	B暫停	GB-5-G21		25.52	1592 1088.0	1	1.732	見加工圖J857-GB-G3	Tower 1
173	B暫停	GB-5-G25		25.52	1337 1088.0	1	1.455	見加工圖J857-GB-G3	Tower 1
174	B暫停	GB-6-G19		25.52	1320 1088.0	1	1.436	見加工圖J857-GB-G3	Tower 3
175	B暫停	GB-8-G17		25.52	1395 1088.0	1	1.518	見加工圖J857-GB-G3	Tower 6
176	B暫停	GB-9-G27		25.52	1357 1088.0	1	1.476	見加工圖J857-GB-G3	Tower 8
177	B暫停	GB-9-G32		25.52	1445 1088.0	1	1.572	見加工圖J857-GB-G3	Tower 8
178	B暫停	GB-1-G14		25.52	185 1088.0	1	0.201	見加工圖J857-GB-G4	Tower 8
179	B暫停	GB-1-G3		25.52	385 1088.0	1	0.419	見加工圖J857-GB-G4	Tower 8
180	B暫停	GB-2-G11		25.52	185 1088.0	1	0.201	見加工圖J857-GB-G4	Tower 6
181	B暫停	GB-2-G23		25.52	785 1088.0	1	0.854	見加工圖J857-GB-G4	Tower 6
182	B暫停	GB-2-G29		25.52	960 1088.0	1	1.044	見加工圖J857-GB-G4	Tower 6
183	B暫停	GB-2-G32		25.52	485 1088.0	1	0.528	見加工圖J857-GB-G4	Tower 6
184	B暫停	GB-3-G24		25.52	185 1088.0	1	0.201	見加工圖J857-GB-G4	Tower 3
185	B暫停	GB-3-G4		25.52	535 1088.0	1	0.582	見加工圖J857-GB-G4	Tower 3
186	B暫停	GB-3-G40		25.52	135 1088.0	1	0.147	見加工圖J857-GB-G4	Tower 3
187	B暫停	GB-4-G13		25.52	135 1088.0	1	0.147	見加工圖J857-GB-G4	Tower 1
188	B暫停	GB-4-G22		25.52	185 1088.0	1	0.201	見加工圖J857-GB-G4	Tower 1
189	B暫停	GB-4-G30		25.52	185 1088.0	1	0.201	見加工圖J857-GB-G4	Tower 1
190	B暫停	GB-5-G6	25.52	340 1088.0	1	0.370	見加工圖J857-GB-G4	Tower 1	
191	B暫停	GB-6-G2	25.52	185 1088.0	1	0.201	見加工圖J857-GB-G4	Tower 3	
192	B暫停	GB-6-G11	25.52	1485 1088.0	1	1.616	見加工圖J857-GB-G4	Tower 3	

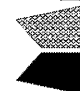 美特鋁質 有限公司 MIDI Aluminium Fabricator Ltd.		工程號:	J-857	計算:	WYY	日期:	19/10/2022	送呈:	施哥
地盤名稱:		啟德6552		核對:		日期:		副本:	
項目類別:		屋頂玻璃欄河(參考用)		批准:		日期:		A/C Code:	
修改版次:		B 14/11/2022		總計玻璃面積 (平方米):		507.731		此BM依據	
序號	修改內容	玻璃圖號	顏色與類型	厚度 (mm)	玻璃尺寸 寬度 (mm) 高度 (mm)	數量 (塊)	總面積 (平方米)	備註	
193	B暫停	GB-7-G9	G5a - 12mm FT Clear + 1.52 PVB +12mm FT Clear Laminated Sample code: R20210902040	25.52	185 1088.0	1	0.201	見加工圖J857-GB-G4	Tower 5
194	B暫停	GB-8-G13		25.52	185 1088.0	1	0.201	見加工圖J857-GB-G4	Tower 6
195	B暫停	GB-9-G15		25.52	710 1088.0	1	0.772	見加工圖J857-GB-G4	Tower 8
196	B暫停	GB-9-G2		25.52	485 1088.0	1	0.528	見加工圖J857-GB-G4	Tower 8
197	B暫停	GB-12-G17	G5a - 12mm FT Low Iron +1.52PVB+12mm FT Low Iron Laminated (超白) - Sample code: R20220927005	25.52	1160 1088.0	1	1.262	見加工圖J857-GB-G4	Tower 3
198	B暫停	GB-12-G24		25.52	960 1088.0	1	1.044	見加工圖J857-GB-G4	Tower 6
199	B暫停	GB-5-G18		25.52	185 1088.0	1	0.201	見加工圖J857-GB-G4	Tower 1
200	B暫停	GB-6-G22		25.52	185 1088.0	1	0.201	見加工圖J857-GB-G4	Tower 3
201	B暫停	GB-8-G20		25.52	1235 1088.0	1	1.344	見加工圖J857-GB-G4	Tower 6
202	B暫停	GB-9-G24		25.52	185 1088.0	1	0.201	見加工圖J857-GB-G4	Tower 8
203	B暫停	GB-9-G30	G5a - 12mm FT Clear + 1.52 PVB +12mm FT Clear Laminated Sample code: R20210902040	25.52	610 1088.0	1	0.664	見加工圖J857-GB-G4	Tower 8
204	B暫停	GB-1-G18		25.52	185 1088.0	1	0.201	見加工圖J857-GB-G5	Tower 8
205	B暫停	GB-1-G2		25.52	775 1088.0	1	0.843	見加工圖J857-GB-G5	Tower 8
206	B暫停	GB-2-G14		25.52	185 1088.0	1	0.201	見加工圖J857-GB-G5	Tower 6
207	B暫停	GB-2-G25		25.52	135 1088.0	1	0.147	見加工圖J857-GB-G5	Tower 6
208	B暫停	GB-2-G38		25.52	535 1088.0	1	0.582	見加工圖J857-GB-G5	Tower 6
209	B暫停	GB-3-G10		25.52	485 1088.0	1	0.528	見加工圖J857-GB-G5	Tower 3

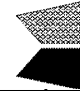
 美特鋁質 有限公司 MIDI Aluminium Fabricator Ltd.		工程號: J-857	計算:	WYY	日期:	19/10/2022	送呈:	施哥
地盤名稱: 啟德6552		核對:	日期:		日期:		副本:	
項目類別: 屋頂玻璃擋河(參考用)		批准:	日期:		日期:		A/C Code:	
修改版次: B 14/11/2022		總計玻璃面積 (平方米): 507.731		此BM依據				
序號	修改內容	玻璃圖號	厚度 (mm)	玻璃尺寸		數量 (塊)	總面積 (平方米)	備注
				寬度 (mm)	高度 (mm)			
210	B暫停	GB-3-G13	25.52	960	1088.0	1	1.044	見加工圖J857-GB-G5 Tower 3
211	B暫停	GB-3-G28	25.52	185	1088.0	1	0.201	見加工圖J857-GB-G5 Tower 3
212	B暫停	GB-3-G42	25.52	785	1088.0	1	0.854	見加工圖J857-GB-G5 Tower 3
213	B暫停	GB-4-G12	25.52	1729	1088.0	1	1.881	見加工圖J857-GB-G5 Tower 1
214	B暫停	GB-4-G14	25.52	966	1088.0	1	1.051	見加工圖J857-GB-G5 Tower 1
215	B暫停	GB-4-G26	25.52	185	1088.0	1	0.201	見加工圖J857-GB-G5 Tower 1
216	B暫停	GB-4-G29	25.52	1185	1088.0	1	1.289	見加工圖J857-GB-G5 Tower 1
217	B暫停	GB-4-G31	25.52	460	1088.0	1	0.500	見加工圖J857-GB-G5 Tower 1
218	B暫停	GB-4-G38b	25.52	215	1088.0	1	0.234	見加工圖J857-GB-G5 Tower 1
219	B暫停	GB-6-G6	25.52	485	1088.0	1	0.528	見加工圖J857-GB-G5 Tower 3
220	B暫停	GB-6-G9	25.52	185	1088.0	1	0.201	見加工圖J857-GB-G5 Tower 3
221	B暫停	GB-7-G13	25.52	185	1088.0	1	0.201	見加工圖J857-GB-G5 Tower 5
222	B暫停	GB-8-G11	25.52	1485	1088.0	1	1.616	見加工圖J857-GB-G5 Tower 6
223	B暫停	GB-9-G6	25.52	185	1088.0	1	0.201	見加工圖J857-GB-G5 Tower 8
224	B暫停	GB-12-G11	25.52	910	1088.0	1	0.990	見加工圖J857-GB-G5 Tower 1
225	B暫停	GB-12-G16	25.52	960	1088.0	1	1.044	見加工圖J857-GB-G5 Tower 3
226	B暫停	GB-12-G23	25.52	1160	1088.0	1	1.262	見加工圖J857-GB-G5 Tower 6
227	B暫停	GB-5-G22	25.52	335	1088.0	1	0.364	見加工圖J857-GB-G5 Tower 1
228	B暫停	GB-5-G26	25.52	185	1088.0	1	0.201	見加工圖J857-GB-G5 Tower 1
229	B暫停	GB-6-G20	25.52	1235	1088.0	1	1.344	見加工圖J857-GB-G5 Tower 3
230	B暫停	GB-8-G18	25.52	185	1088.0	1	0.201	見加工圖J857-GB-G5 Tower 6
231	B暫停	GB-9-G28	25.52	185	1088.0	1	0.201	見加工圖J857-GB-G5 Tower 8
232	B暫停	GB-12-G10	25.52	934	1088.0	1	1.016	見加工圖J857-GB-G6 Tower 1


G5a - 12mm FT Clear + 1.52 PVB + 12mm FT Clear Laminated Sample code: R20210902040

G5a - 12mm FT Low Iron + 1.52PVB + 12mm FT Low Iron Laminated (超白) - Sample code: R20220927005

 美特鋁質 有限公司 MDI Aluminium Fabricator Ltd.		工程號:	J-857	計算:	WYY	日期:	19/10/2022	送呈:	施哥	
		地盤名稱:	啟德6552	核對:		日期:		副本:		
地盤用玻璃B.M.表		項目類別:	屋頂玻璃擋河(參考用)	批准:		日期:		A/C Code:		
		修改版次:	B 14/11/2022	總計玻璃面積(平方米):	507.731	此BM依據				
序號	修改內容	玻璃圖號	顏色與類型		厚度 (mm)	玻璃尺寸		數量 (塊)	總面積 (平方米)	備注
			寬度 (mm)	高度 (mm)						
233	B暫停	GB-2-G24	934	1088.0	25.52	1088.0	1	1.016	見加工圖J857-GB-G6	Tower 6
234	B暫停	GB-3-G41	1334	1088.0	25.52	1088.0	1	1.451	見加工圖J857-GB-G6	Tower 3
235	B暫停	GB-1-G30	1545	1088.0	25.52	1088.0	1	1.681	見加工圖J857-GB-G7	Tower 8
236	B暫停	GB-2-G26	1310	1088.0	25.52	1088.0	1	1.425	見加工圖J857-GB-G7	Tower 6
237	B暫停	GB-2-G28	1330	1088.0	25.52	1088.0	1	1.447	見加工圖J857-GB-G7	Tower 6
238	B暫停	GB-3-G14	1330	1088.0	25.52	1088.0	1	1.447	見加工圖J857-GB-G7	Tower 3
239	B暫停	GB-3-G39	1310	1088.0	25.52	1088.0	1	1.425	見加工圖J857-GB-G7	Tower 3
240	B暫停	GB-4-G9	1570	1088.0	25.52	1088.0	1	1.708	見加工圖J857-GB-G7	Tower 1
241	B暫停	GB-1-G19	1225	1088.0	25.52	1088.0	1	1.333	見加工圖J857-GB-G8	Tower 8
242	B暫停	GB-1-G26	1249	1088.0	25.52	1088.0	1	1.359	見加工圖J857-GB-G8	Tower 8
243	B暫停	GB-1-G31	950	1088.0	25.52	1088.0	1	1.034	見加工圖J857-GB-G8	Tower 8
244	B暫停	GB-1-G6	1392	1088.0	25.52	1088.0	1	1.514	見加工圖J857-GB-G8	Tower 8
245	B暫停	GB-2-G1	1441	1088.0	25.52	1088.0	1	1.568	見加工圖J857-GB-G8	Tower 6
246	B暫停	GB-2-G15	1225	1088.0	25.52	1088.0	1	1.333	見加工圖J857-GB-G8	Tower 6
247	B暫停	GB-2-G36	1000	1088.0	25.52	1088.0	1	1.088	見加工圖J857-GB-G8	Tower 6
248	B暫停	GB-2-G39	1612	1088.0	25.52	1088.0	1	1.754	見加工圖J857-GB-G8	Tower 6
249	B暫停	GB-2-G4	982	1088.0	25.52	1088.0	1	1.068	見加工圖J857-GB-G8	Tower 6
250	B暫停	GB-3-G11	1420	1088.0	25.52	1088.0	1	1.545	見加工圖J857-GB-G8	Tower 3
251	B暫停	GB-3-G15	1750	1088.0	25.52	1088.0	1	1.904	見加工圖J857-GB-G8	Tower 3
252	B暫停	GB-3-G16	1200	1088.0	25.52	1088.0	1	1.306	見加工圖J857-GB-G8	Tower 3
253	B暫停	GB-3-G29	1225	1088.0	25.52	1088.0	1	1.333	見加工圖J857-GB-G8	Tower 3
254	B暫停	GB-3-G36	1441	1088.0	25.52	1088.0	1	1.568	見加工圖J857-GB-G8	Tower 3
255	B暫停	GB-3-G7	1604	1088.0	25.52	1088.0	1	1.745	見加工圖J857-GB-G8	Tower 3

G5a - 12mm FT Clear + 1.52 PVB + 12mm FT Clear
Laminated Sample code: R20210902040

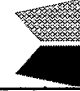
 美特鋁質 有限公司 MIDI Aluminium Fabricator Ltd.		工程號:	J-857	計算:	WYY	日期:	19/10/2022	送呈:	施哥
		地盤名稱:	啟德6552	核對:		日期:		副本:	
地盘用玻璃B.M.表		項目類別:	屋頂玻璃拦河(參考用)	批准:		日期:		A/C Code:	
		修改版次:	B 14/11/2022	總計玻璃面積 (平方米):	507.731	此BM依據			
序號	修改內容	玻璃圖號	顏色與類型	厚度 (mm)	玻璃尺寸 寬度 (mm) 高度 (mm)	數量 (塊)	總面積 (平方米)	備注	
256	B暫停	GB-4-G10	G5a - 12mm FT Clear + 1.52 PVB +12mm FT Clear Laminated Sample code: R20210902040 G5a -12mm FT Low Iron +1.52PVB+12mm FT Low Iron Laminated (超白) - Sample code: R20220927005	25.52	1337 1088.0	1	1.455	見加工圖J857-GB-G8	Tower 1
257	B暫停	GB-4-G15		25.52	1345 1088.0	1	1.463	見加工圖J857-GB-G8	Tower 1
258	B暫停	GB-4-G27		25.52	975 1088.0	1	1.061	見加工圖J857-GB-G8	Tower 1
259	B暫停	GB-4-G38c		25.52	975 1088.0	1	1.061	見加工圖J857-GB-G8	Tower 1
260	B暫停	GB-4-G40		25.52	1414 1088.0	1	1.538	見加工圖J857-GB-G8	Tower 1
261	B暫停	GB-4-G45		25.52	1012 1088.0	1	1.101	見加工圖J857-GB-G8	Tower 1
262	B暫停	GB-5-G10		25.52	947 1088.0	1	1.030	見加工圖J857-GB-G8	Tower 1
263	B暫停	GB-6-G10		25.52	942 1088.0	1	1.025	見加工圖J857-GB-G8	Tower 3
264	B暫停	GB-6-G16		25.52	1517 1088.0	1	1.650	見加工圖J857-GB-G8	Tower 3
265	B暫停	GB-6-G7		25.52	1096 1088.0	1	1.192	見加工圖J857-GB-G8	Tower 3
266	B暫停	GB-7-G14		25.52	1175 1088.0	1	1.278	見加工圖J857-GB-G8	Tower 5
267	B暫停	GB-7-G4		25.52	1137 1088.0	1	1.237	見加工圖J857-GB-G8	Tower 5
268	B暫停	GB-8-G4		25.52	1542 1088.0	1	1.678	見加工圖J857-GB-G8	Tower 6
269	B暫停	GB-8-G7		25.52	1462 1088.0	1	1.591	見加工圖J857-GB-G8	Tower 6
270	B暫停	GB-9-G12		25.52	1267 1088.0	1	1.378	見加工圖J857-GB-G8	Tower 8
271	B暫停	GB-9-G7		25.52	1637 1088.0	1	1.781	見加工圖J857-GB-G8	Tower 8
272	B暫停	GB-12-G12		25.52	1000 1088.0	1	1.088	見加工圖J857-GB-G8	Tower 1
273	B暫停	GB-5-G23		25.52	1362 1088.0	1	1.482	見加工圖J857-GB-G8	Tower 1
274	B暫停	GB-5-G27		25.52	1529 1088.0	1	1.664	見加工圖J857-GB-G8	Tower 1
275	B暫停	GB-6-G21		25.52	942 1088.0	1	1.025	見加工圖J857-GB-G8	Tower 3
276	B暫停	GB-8-G19		25.52	942 1088.0	1	1.025	見加工圖J857-GB-G8	Tower 6
277	B暫停	GB-9-G29		25.52	942 1088.0	1	1.025	見加工圖J857-GB-G8	Tower 8

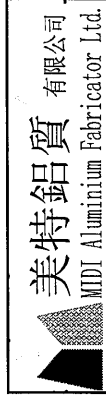


美特鋁質有限公司
MIDL Aluminium Fabricator Ltd.

工程號: J-857		WYY		日期:	19/10/2022	送呈:	施哥				
地盤名稱: 啟德6552		核對:		日期:		副本:					
項目類別: 屋頂玻璃欄河(參考用)		批准:		日期:		A/C Code:					
修改版次: B 14/11/2022		總計玻璃面積 (平方米):		507.731							
顏色與類型		厚度 (mm)		玻璃尺寸		數量		總面積 (平方米)		備注	
序號	修改內容	玻璃圖號	寬度 (mm)	高度 (mm)	寬度 (mm)	高度 (mm)	數量 (塊)	總面積 (平方米)			
278	B暫停	GB-1-G13	25.52	1088.0	1225	1088.0	1	1.333	見加工圖J857-GB-G9 Tower 8		
279	B暫停	GB-1-G25	25.52	1088.0	1357	1088.0	1	1.476	見加工圖J857-GB-G9 Tower 8		
280	B暫停	GB-1-G29	25.52	1088.0	1300	1088.0	1	1.414	見加工圖J857-GB-G9 Tower 8		
281	B暫停	GB-1-G5	25.52	1088.0	1555	1088.0	1	1.692	見加工圖J857-GB-G9 Tower 8		
282	B暫停	GB-2-G10	25.52	1088.0	1225	1088.0	1	1.333	見加工圖J857-GB-G9 Tower 6		
283	B暫停	GB-2-G22	25.52	1088.0	1200	1088.0	1	1.306	見加工圖J857-GB-G9 Tower 6		
284	B暫停	GB-2-G27	25.52	1088.0	1750	1088.0	1	1.904	見加工圖J857-GB-G9 Tower 6		
285	B暫停	GB-2-G3	25.52	1088.0	1441	1088.0	1	1.568	見加工圖J857-GB-G9 Tower 6		
286	B暫停	GB-2-G31	25.52	1088.0	1420	1088.0	1	1.545	見加工圖J857-GB-G9 Tower 6		
287	B暫停	GB-2-G35	25.52	1088.0	1604	1088.0	1	1.745	見加工圖J857-GB-G9 Tower 3		
288	B暫停	GB-3-G23	25.52	1088.0	1225	1088.0	1	1.333	見加工圖J857-GB-G9 Tower 3		
289	B暫停	GB-3-G3	25.52	1088.0	1612	1088.0	1	1.754	見加工圖J857-GB-G9 Tower 3		
290	B暫停	GB-3-G35	25.52	1088.0	982	1088.0	1	1.068	見加工圖J857-GB-G9 Tower 3		
291	B暫停	GB-3-G38	25.52	1088.0	1441	1088.0	1	1.568	見加工圖J857-GB-G9 Tower 3		
292	B暫停	GB-3-G6	25.52	1088.0	1000	1088.0	1	1.088	見加工圖J857-GB-G9 Tower 3		
293	B暫停	GB-4-G21	25.52	1088.0	1095	1088.0	1	1.191	見加工圖J857-GB-G9 Tower 1		
294	B暫停	GB-4-G39	25.52	1088.0	975	1088.0	1	1.061	見加工圖J857-GB-G9 Tower 1		
295	B暫停	GB-4-G44	25.52	1088.0	1230	1088.0	1	1.338	見加工圖J857-GB-G9 Tower 1		
296	B暫停	GB-4-G8	25.52	1088.0	950	1088.0	1	1.034	見加工圖J857-GB-G9 Tower 1		
297	B暫停	GB-5-G5	25.52	1088.0	1500	1088.0	1	1.632	見加工圖J857-GB-G9 Tower 1		
298	B暫停	GB-5-G9	25.52	1088.0	1575	1088.0	1	1.714	見加工圖J857-GB-G9 Tower 1		
299	B暫停	GB-6-G1	25.52	1088.0	1637	1088.0	1	1.781	見加工圖J857-GB-G9 Tower 3		
300	B暫停	GB-6-G10a	25.52	1088.0	942	1088.0	1	1.025	見加工圖J857-GB-G9 Tower 3		

G5a - 12mm FT Clear + 1.52
PVB +12mm FT Clear
Laminated Sample code:
R20210902040

 美特鋁質 有限公司 MIDI Aluminium Fabricator Ltd.		工程號:	J-857	計算:	WYY	日期:	19/10/2022	送呈:	施哥		
地盤名稱:		啟德6552		核對:		日期:		副本:			
項目類別:		屋頂玻璃欄河(參考用)		批准:		日期:		A/C Code:			
修改版次:		B 14/11/2022		總計玻璃面積 (平方米):		507.731		此BM依據			
序號	修改內容	玻璃圖號	顏色與類型	厚度 (mm)	玻璃尺寸		數量 (塊)	總面積 (平方米)	備注		
					寬度 (mm)	高度 (mm)					
301	B暫停	GB-6-G15	G5a - 12mm FT Clear + 1.52 PVB +12mm FT Clear Laminated Sample code: R20210902040	25.52	1462	1088.0	1	1.591	Tower 3		
302	B暫停	GB-7-G3		25.52	1517	1088.0	1	1.650	Tower 5		
303	B暫停	GB-7-G8		25.52	1175	1088.0	1	1.278	Tower 5		
304	B暫停	GB-8-G12a		25.52	942	1088.0	1	1.025	Tower 6		
305	B暫停	GB-8-G3		25.52	1137	1088.0	1	1.237	Tower 6		
306	B暫停	GB-8-G6		25.52	1542	1088.0	1	1.678	Tower 6		
307	B暫停	GB-9-G1		25.52	1637	1088.0	1	1.781	Tower 8		
308	B暫停	GB-9-G11		25.52	1120	1088.0	1	1.219	Tower 8		
309	B暫停	GB-9-G14		25.52	1267	1088.0	1	1.378	Tower 8		
310	B暫停	GB-5-G17		25.52	1275	1088.0	1	1.387	Tower 1		
311	B暫停	GB-6-G21a		G5a -12mm FT Low Iron +1.52PVB+12mm FT Low Iron Laminated (超白) - Sample code: R20220927005	25.52	942	1088.0	1	1.025	Tower 3	
312	B暫停	GB-8-G19a			25.52	942	1088.0	1	1.025	Tower 6	
313	B暫停	GB-9-G23			25.52	1521	1088.0	1	1.655	Tower 8	
314	B暫停	GB-9-G29a			25.52	942	1088.0	1	1.025	Tower 8	
315	B暫停	GB-4-G32			G5a - 12mm FT Clear + 1.52 PVB +12mm FT Clear Laminated Sample code: R20210902040	25.52	823	1088.0	1	0.895	Tower 1
316	B暫停	GB-4-G33				25.52	1062	1088.0	1	1.155	Tower 1
317	B暫停	GB-4-G34		25.52		1062	1088.0	1	1.155	Tower 1	
318	B暫停	GB-4-G35		25.52		319	1088.0	1	0.347	Tower 1	
319					小計		373	499.586			
320	B暫停	GB-10-G1	G11-2 - 10mm FT Clear + 1.52 PVB + 10mm FT Clear Laminated Glass Sample code: R20220602027	21.52	80	1039.0	98	8.146	Tower L		

 美特鋁質 有限公司 MID Aluminum Fabricator Ltd.		工程號: 地盤名稱:	J-857 啟德6552	計算: 核對:	WYY	日期: 日期: 日期:	19/10/2022	送呈: 副本:	施哥
地盤用玻璃B.M.表		項目類別:	屋頂玻璃欄河(參考用)	批准:				A/C Code:	
BM編號:	修改版次:	B 14/11/2022	總計玻璃面積 (平方米):		507.731	此BM依據			
序號	修改內容	玻璃圖號	顏色與類型	厚度 (mm)	玻璃尺寸		數量 (塊)	總面積 (平方米)	備注
					寬度 (mm)	高度 (mm)	98	8.146	
					小計				
1). 本表中所有玻璃對角線尺寸偏差要求不超過正負2mm。 2). 本表中所有玻璃要求倒棱角。 3). 本表中不同種類玻璃參照玻璃加工圖加工。 4). 本表中所有強化玻璃均需HEAT SOAK TEST。 5). 本表中所有強化玻璃之入爐方向均以寬度方向進入。 6). 本表中所有玻璃成品送交香港地盤，每次交貨時須齊座、齊款、齊數量，每次來貨之具體數量由地盤管理提供。 7). 本表中所有玻璃成品均需註明室內外面及其玻璃編號，以便識別。									