

工程指示 / 要求簡箋(E.I.)

工程指示編號：EI / 4114 / 21

修改版次：-

工程編號：J - 858

工程名稱：將軍澳日出康城 11

工程項目：康城地盤 *Mock up* 用玻璃

收件人：Maggie

發件人：Eric Liu

日期：06/12/2021

要求提供 / 確認 事項：

- | | | |
|------------------------------------|-------------------------------------|-------------------------------|
| <input type="checkbox"/> 初步鋁料 B.M. | <input type="checkbox"/> 加工拆圖，然後生產 | <input type="checkbox"/> 尺寸表 |
| <input type="checkbox"/> 正式鋁料 B.M. | <input type="checkbox"/> 技術上資料 / 指示 | <input type="checkbox"/> 報價 |
| <input type="checkbox"/> 配件 B.M. | <input type="checkbox"/> 樣辦或貨品說明書 | <input type="checkbox"/> 分判合約 |

內容：

12月24日前要到玻璃, 不用熱浸

請按 **bm** 訂購玻璃送地盤

玻璃直送地盤，康城地盤 *Mock up* 用玻璃，本司只供應玻璃，不包安裝

收貨人：金門，徐先生，聯絡電話：62890853

地址：日出康城 11 期地盤

謝謝

請在 2021.12.15 前完成上列要求。

附：

以上項目為：

- 原合約工程包 原合約工程加 / 減賬 新工程報價

原因：-

分發東莞各部門：

- | | | | |
|--|---|--|--|
| <input type="checkbox"/> 生產技術總監 <input type="checkbox"/> 連附件 | <input type="checkbox"/> 技術部 <input type="checkbox"/> 連附件 | <input type="checkbox"/> 生產部 <input type="checkbox"/> 連附件 | <input type="checkbox"/> 機械設計部 <input type="checkbox"/> 連附件 |
| <input type="checkbox"/> 採購部 <input type="checkbox"/> 連附件 | <input type="checkbox"/> 生產統籌部 <input type="checkbox"/> 連附件 | <input type="checkbox"/> 小羅&清 <input type="checkbox"/> 連附件 | |
| <input type="checkbox"/> 質檢部 <input type="checkbox"/> 連附件 | <input type="checkbox"/> 會計部 <input type="checkbox"/> 連附件 | <input type="checkbox"/> 報關組 <input type="checkbox"/> 連附件 | <input type="checkbox"/> 其他 _____ <input type="checkbox"/> 連附件 |

分發其他分判：

- 水洪 連附件

分發香港各部門：

- | | | | |
|---|--|---|--|
| <input type="checkbox"/> 行政部 <input type="checkbox"/> 連附件 | <input type="checkbox"/> 會計部 <input type="checkbox"/> 連附件 | <input type="checkbox"/> 統籌部 <input type="checkbox"/> 連附件 | <input type="checkbox"/> 工程部地盤科文 <input type="checkbox"/> 連附件 |
| <input checked="" type="checkbox"/> 採購部 <input checked="" type="checkbox"/> 連附件 | <input type="checkbox"/> QS 部 <input type="checkbox"/> 連附件 | <input type="checkbox"/> 維修部 <input type="checkbox"/> 連附件 | <input type="checkbox"/> 其他 _____ <input type="checkbox"/> 連附件 |

傳遞編號：

發件人簽署：

HK *42P*

項目經理簽署：

[Signature]
PP

 美特鋁質 有限公司 MIDI Aluminium Fabricator Ltd.		工程號:	J-858	計算:	WYY	日期:	29/11/2021	送呈:	Jason哥
		地盤名稱:	康城地盤Glass Mock Up	核對:		日期:		副本:	
廠用玻璃B.M.表		項目類別:	幕牆(VMU)	批准:		日期:		A/C Code:	
BM編號:		修改版次:		總計玻璃面積(平方米):		2.600		此BM依據	
序號	修改內容	玻璃圖號	顏色與類型	厚度(mm)	玻璃尺寸		數量(塊)	總面積(平方米)	備注
					寬度(mm)	高度(mm)			
1		SMU-1	10mm THK. HEAT STRENGTHENED GLASS(OUTSIDE) +12mm AIR SPACE + 12mm THK. TEMPERED GLASS Low E (58T)(R20211008026)	34.0	1000.0	1600.0	1	1.600	详见加工图858-VMU-BL01(梗窗)
4						合計	1	1.600	
12		SMU-2	10mm THK. HEAT STRENGTHENED GLASS <i>Clear</i>	10	1000.0	1000.0	1	1.000	详见加工图858-VMU-BL03(梗窗)
25						合計	1	1.000	
37						總計	2	2.60	
加工注意事項:		1).本表中所採用之玻璃為信義玻璃廠出品之 玻璃原片 2).本表中所有玻璃對角線尺寸偏差要求不超過正負2mm。 3).本表中所有玻璃要求粗磨邊處理並倒棱角。 4).本表中不同種類玻璃參照玻璃加工圖加工。 5).本表中所有強化玻璃均需HEAT SOAK TEST。 6).本表中所有強化玻璃之入爐方向均以寬度方向進入。 7).本表中所有玻璃成品送交東莞美而特廠，每次交貨時須齊層、齊款、齊數量，每次來貨之具體數量由美而特廠生產統籌部提供。 8).本表中所有玻璃成品均需注明室內外面及其玻璃編號，以便識別。							






美特鋁質 有限公司
MIDI Aluminium Fabricator Ltd.

工程號	J858	地盤	荃灣
-----	------	----	----

玻璃編號	W	H	數量
A-1	659.5	2351.0	1
A-2	1764.5	2351.0	1
A-3	537.0	2351.0	1
合計	共3幅		

玻璃編號	W	H	數量
SMU-1	1000	1600	1

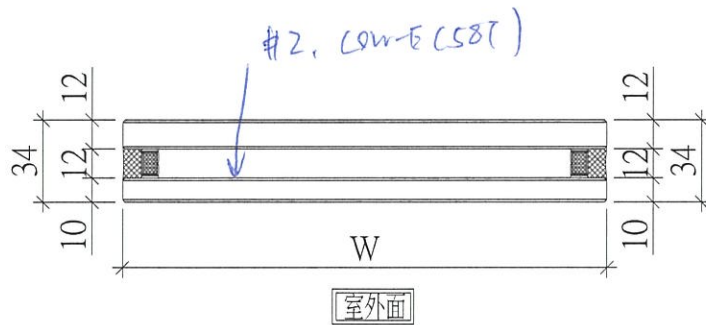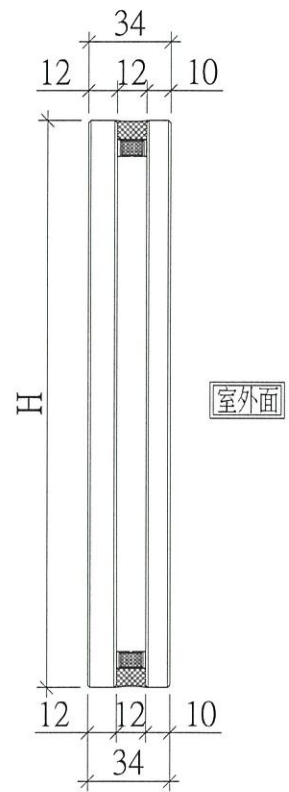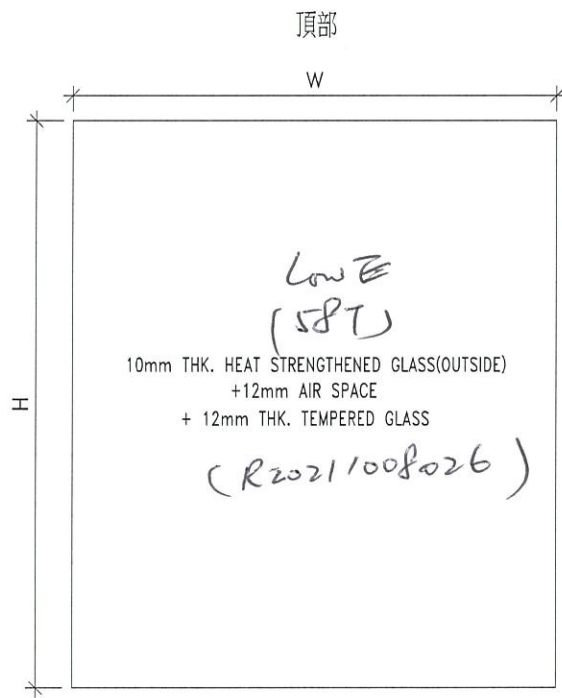


名稱	玻璃拆圖	制圖	WYY	2021.11.29	修改		
材料	-	復核			日期		
顏色	-	批准			圖號	858-VMU-BL01	



美特鋁質 有限公司
MIDI Aluminium Fabricator Ltd.

工程號 J858 地盤 荃灣

玻璃編號	寬度W	高度H	數量
C-1	659.5	453.5	1
C-2	667.0	453.5	1
C-3	667.0	661.0	1
C-4	1764.5	661.0	1
C-5	537.0	661.0	1
C-6	582.0	453.5	1
C-7	659.5	311.0	1
C-8	667.0	311.0	2
C-9	1764.5	311.0	1
C-10	537.0	311.0	1
C-11	582.0	311.0	1
C-12	567.0	661.0	1
C-13	567.0	311.0	1
合計	共14幅		

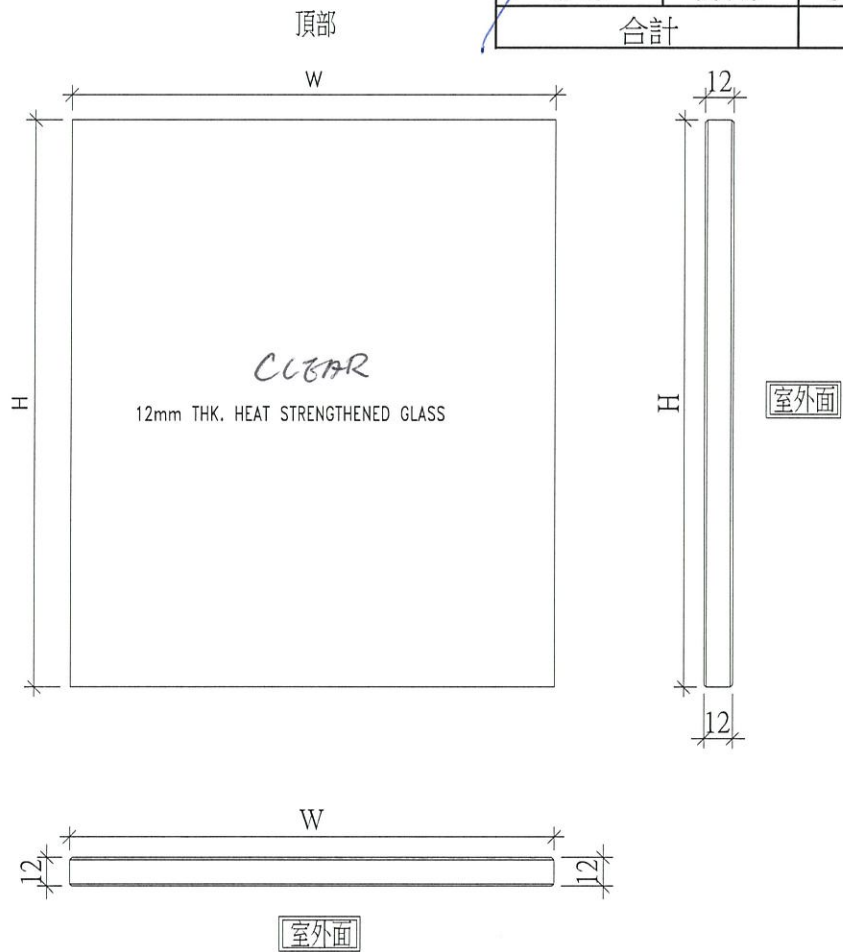

玻璃編號	W	H	數量
SMV-2	1000	1000	1

名稱	玻璃拆圖	制圖	WYY	2021.11.29	修改		
材料	-	復核			日期		
顏色	-	批准			圖號	858-VMU-BL03	

From: Jun Leung Wai Tsui <Jun.Tsui@gammonconstruction.com>
To: "kmw_pf@hotmail.com" <kmw_pf@hotmail.com>, "jason.lcs.midi@gmail.com" <jason.lcs.midi@gmail.com>, "dora@glaspedia.com" <dora@glaspedia.com>
Subject: <LP11>Glass Panel Mock Up Status 2021.12.6
Date sent: Mon, 6 Dec 2021 07:31:39 +0000
Copies to: Andy Chan Yan Wai <andywchan@sino.com>, Kenneth Leung <kennethleung@sino.com>, Brian Pak Ki Ng <Brian.Ng@gammonconstruction.com>, Darwin Man Ho Or <Darwin.Or@gammonconstruction.com>

Dear Jason (Midi), KM (Polyfair) and Dora(South Star),

Regards the glass panel mock at site, we would summarize the scope of works as follows:

Glass supplier A : Midi - 2nos. glass panel. Soonest site delivery by 24 Dec 2021.
Glass supplier B : South Star - 2nos. glass panel. Glass panels ready for delivery once confirmation received.
Metal Frame & Installation : Polyfair - Metal frame fabrication and glass panel site installation. Target metal frame fabrication period 2-3 weeks.

KM, please provide your latest metal frame drawing so that we can consider the mock up location.

Thanks.

Regards,
Jun

From: Darwin Man Ho Or <Darwin.Or@gammonconstruction.com>
Sent: 29 November, 2021 4:29 PM
To: Jun Leung Wai Tsui <Jun.Tsui@gammonconstruction.com>
Cc: Candy Wing Yee Lau <Candy.WY.Lau@gammonconstruction.com>; Jimmy Ngai Nang Wong <Jimmy.Wong@gammonconstruction.com>; Chase Ka Lok Yau <Chase.Yau@gammonconstruction.com>
Subject: FW: LP11 VO for Supply of Glass Panel

Dear Jun

Please find attached the quotation for your reference.

Thanks

Thanks & Regards
Darwin Or
Managing Quantity Surveyor
Gammon Engineering & Construction Company Limited
Tel: (852) 3487 9362

From: Wilson Cheng <wilsoncheng@sino.com>
Sent: 10 November, 2021 11:10 AM
To: Alex Kui <alexkui@beria.com.hk>; Darwin Man Ho Or <Darwin.Or@gammonconstruction.com>
Subject: [E] LP11 VO for Supply of Glass Panel



This email is from **EXTERNAL** - be cautious with any link and attachment

