

工程指示 / 要求簡箋(E.I.)

工程指示編號：EI / 5040 / 22

修改版次： -

工程編號： J - 858

工程名稱：將軍澳日出康城 11

工程項目：幕牆 窗角板 橫碰企樣板 示範

收件人：生統

發件人：Ant Yeung

日期：30/08/2022

要求提供 / 確認 事項：

- | | | |
|------------------------------------|-------------------------------------|-------------------------------|
| <input type="checkbox"/> 初步鋁料 B.M. | <input type="checkbox"/> 加工拆圖，然後生產 | <input type="checkbox"/> 尺寸表 |
| <input type="checkbox"/> 正式鋁料 B.M. | <input type="checkbox"/> 技術上資料 / 指示 | <input type="checkbox"/> 報價 |
| <input type="checkbox"/> 配件 B.M. | <input type="checkbox"/> 樣辦或貨品說明書 | <input type="checkbox"/> 分判合約 |
- 內容：

請按附件 L 形生產窗角板。橫碰企 500 mm 高 x 500 mm 長

1. 直位 梗企位
2. 直位 生企位
3. 轉角位 梗企位
4. 轉角位 生企位

供上板用 謝謝 下星期三 現場供業主做示範 急用! 如需提供拆圖 (水哥，請協助，謝謝)

請在 2022.9.6 前完成上列要求。

附： 頁

原合約工程包 原合約工程加 / 減賬 新工程報價

分發東莞各部門：

- | | | | |
|--|---|---|---|
| <input type="checkbox"/> 生產技術總監 <input type="checkbox"/> 連附件 | <input type="checkbox"/> 技術部 <input type="checkbox"/> 連附件 | <input type="checkbox"/> 生產部 <input type="checkbox"/> 連附件 | <input type="checkbox"/> 機械設計部 <input type="checkbox"/> 連附件 |
| <input type="checkbox"/> 採購部 <input type="checkbox"/> 連附件 | <input checked="" type="checkbox"/> 生產統籌部 <input checked="" type="checkbox"/> 連附件 | <input checked="" type="checkbox"/> 小羅 & 清 <input type="checkbox"/> 連附件 | |
| <input type="checkbox"/> 質檢部 <input type="checkbox"/> 連附件 | <input type="checkbox"/> 會計部 <input type="checkbox"/> 連附件 | <input type="checkbox"/> 報關組 <input type="checkbox"/> 連附件 | <input checked="" type="checkbox"/> 其他 <u>水洪</u> <input type="checkbox"/> 連附件 |


分發香港各部門：

- | | | | | |
|---|--|---|--|----|
| <input type="checkbox"/> 行政部 <input type="checkbox"/> 連附件 | <input type="checkbox"/> 會計部 <input type="checkbox"/> 連附件 | <input type="checkbox"/> 統籌部 <input type="checkbox"/> 連附件 | <input type="checkbox"/> 工程部地盤科文 <input type="checkbox"/> 連附件 | 積哥 |
| <input type="checkbox"/> 採購部 <input type="checkbox"/> 連附件 | <input type="checkbox"/> QS 部 <input type="checkbox"/> 連附件 | <input type="checkbox"/> 維修部 <input type="checkbox"/> 連附件 | <input type="checkbox"/> 其他 _____ <input type="checkbox"/> 連附件 | |

傳遞編號：

HK 1437 / 22

發件人簽署： 

項目經理簽署： 

REV. REF.:

CLIENT: 信和置業有限公司
Sino Land Company Limited

ARCHITECT: Ronald Yu & Partners
Ronald Yu & Partners (HK) Ltd.
及怡和置業有限公司 (香港) 有限公司

MAIN CONTRACTOR: Gammon

STRUCTURAL ENGINEER: AECOM

FAÇADE CONSULTANT: AECOM

- NOTE:
1. ALL DIMENSIONS ARE IN MM.
 2. ALL ELEVATIONS ARE VIEWED FROM OUTSIDE.
 3. ALL DIMENSIONS TO BE VERIFIED ON SITE BEFORE FABRICATION.
- LEGEND:
- ① - DETAIL MARK NO.
 - ② - FINISHED FLOOR LEVEL
 - ③ - STRUCTURAL FLOOR LEVEL
 - ④ - REVERSED DETAIL

NO.	DATE	REVISION
1	25/07/21	ISSUED AS PER COMMENTS
2	25/07/21	REVISED AS PER COMMENTS
3	07/08/21	REVISED AS PER COMMENTS
4	25/07/21	REVISED AS PER COMMENTS
5	25/07/21	REVISED AS PER COMMENTS
J-558


PRODUCT: PROPOSED RESIDENTIAL DEVELOPMENT
AT THEE HANG PHASE 11, LEAS PARK
USING DRAWN 0, N1

TITLE: TYPICAL MULLION DETAIL FOR CURTAIN WALL

DATE: 22-OCT-21 SCALE: 1:1(A1)


DRAWN BY: CHECKED BY:

美特鋁業有限公司
MIDI Aluminium Fabricators Ltd.
Unit 6-8, Sunny Industrial Centre, 1/1
610 She Kee Lay Road, Kwun Tong
TEL: 2425211-4 FAX: 2425217/7765
DWG. NO.: JSSB-CW-001 REV.: E

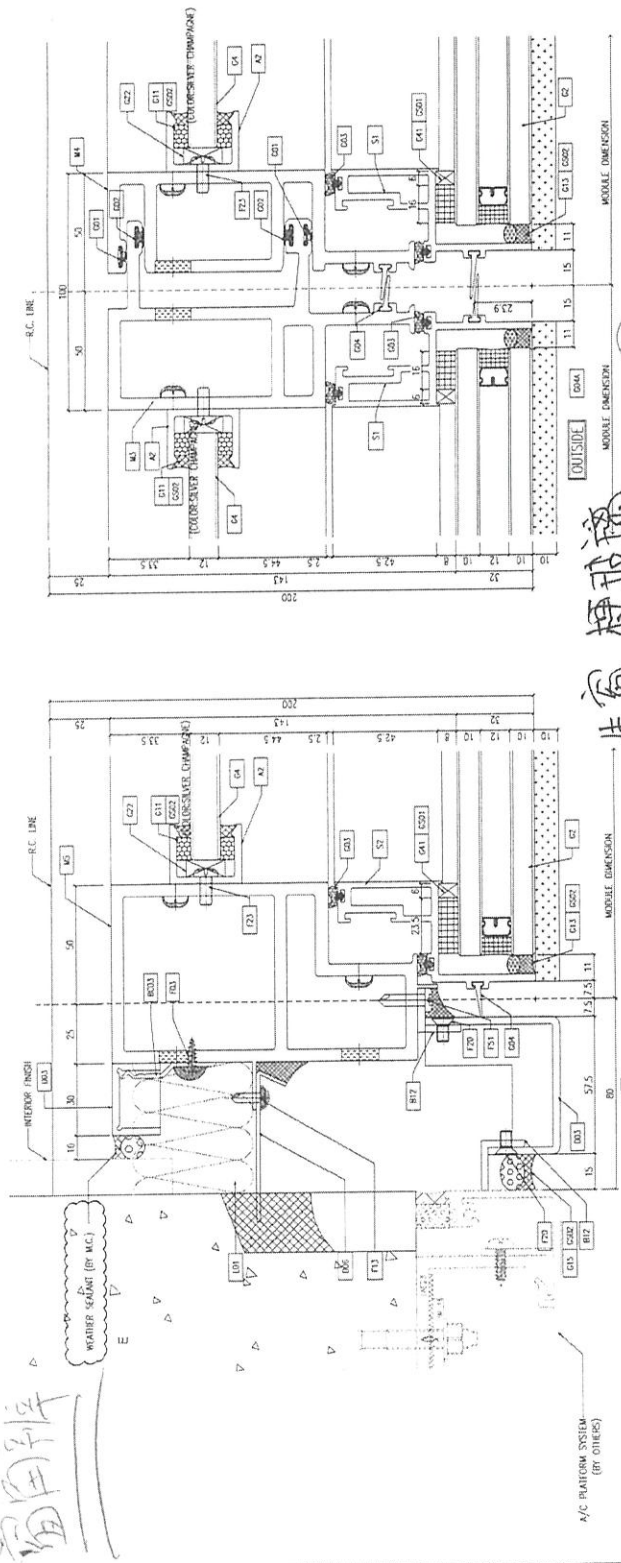

2 TYPICAL MULLION DETAIL
D01 CURTAIN WALL

生窗, 梗玻璃
各做一幅窗角料

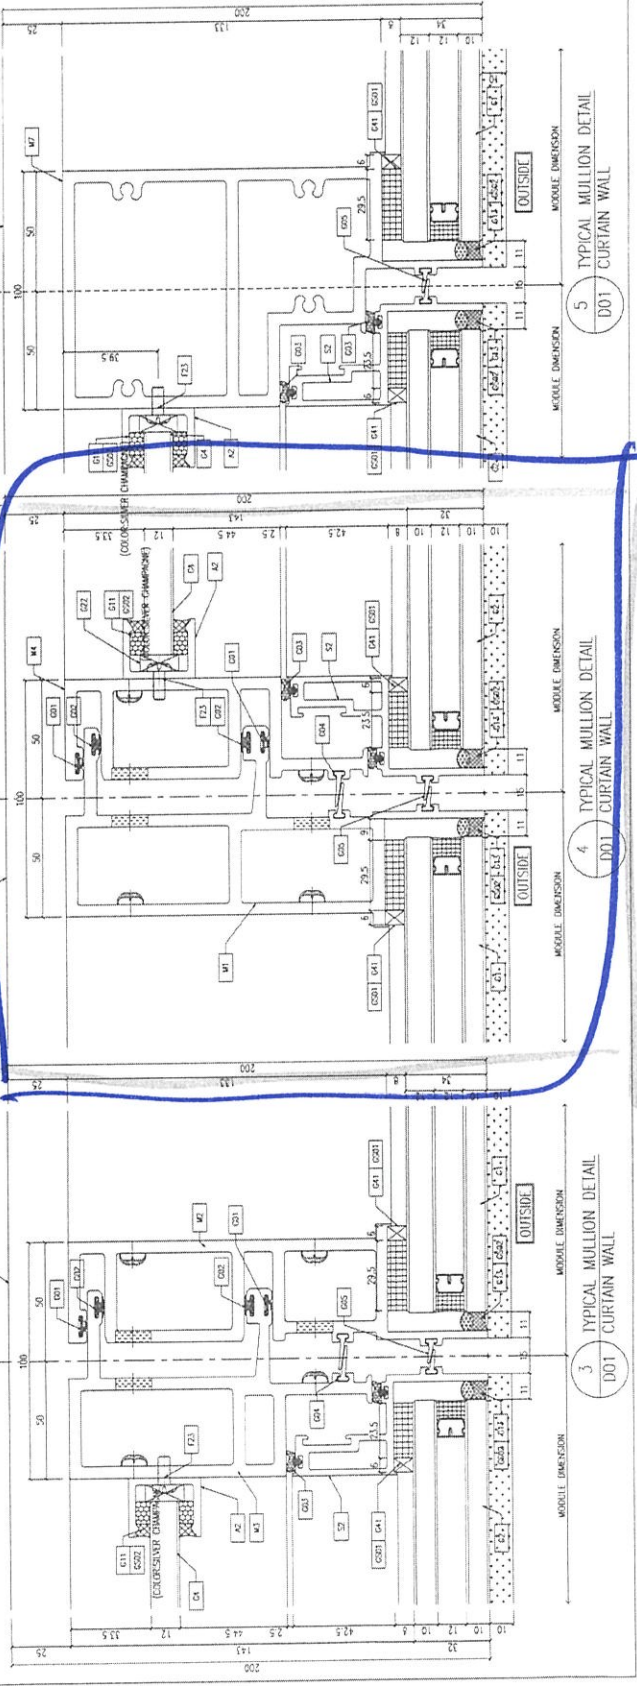

5 TYPICAL MULLION DETAIL
D01 CURTAIN WALL

4 TYPICAL MULLION DETAIL
D01 CURTAIN WALL

3 TYPICAL MULLION DETAIL
D01 CURTAIN WALL

