



工程指示 / 要求簡箋(E.I.)

工程指示編號：EI / 5538 / 22

修改版次：-

工程編號：J - 858

工程名稱：將軍澳日出康城

工程項目：T1 幕牆單元件 廠用玻璃 BM 則師改倉 (344 件) 大貨 樣板層除外

收件人：生統 / Maggie

發件人：Ant Yeung

日期：23/12/2022

 要求提供 / 確認 事項：

- | | | |
|------------------------------------|-------------------------------------|-------------------------------|
| <input type="checkbox"/> 初步鋁料 B.M. | <input type="checkbox"/> 加工拆圖，然後生產 | <input type="checkbox"/> 尺寸表 |
| <input type="checkbox"/> 正式鋁料 B.M. | <input type="checkbox"/> 技術上資料 / 指示 | <input type="checkbox"/> 報價 |
| <input type="checkbox"/> 配件 B.M. | <input type="checkbox"/> 樣辦或貨品說明書 | <input type="checkbox"/> 分判合約 |

內容：

請按玻璃 BM 生產玻璃送廠。

原 EI 4867B：因應則師修改尺寸 (AI-140)，減少了 376 件。

其後 EI 5400 補回了樣板層用量 32 件。

本 EI 補回除樣板層外的大貨數量 344 件。

按 MTR 業主要求，需做 QR Code 追蹤玻璃。

1. 出貨跟 EI4867 的計畫。

2. 不要印上熱浸標纖。只給"可移除"的標纖

3. 單片：標籤在室外面 (注明尺寸)、IGU：標籤在室內面 (注明尺寸)

4. 11/F 和 40/F 隔火層 請獨立包箱，廠留收貨 11/F, 40/F 的玻璃有不同，是反光片的 IGU

5. 玻璃加工圖跟 EI 4867

謝謝

請在 2023. 03. 01 前完成上列要求。

附：

以上項目為：

- | | | |
|---------------------------------|--------------------------------------|--------------------------------|
| <input type="checkbox"/> 原合約工程包 | <input type="checkbox"/> 原合約工程加 / 減賬 | <input type="checkbox"/> 新工程報價 |
|---------------------------------|--------------------------------------|--------------------------------|

分發東莞各部門：

- | | | | |
|--|---|---|---|
| <input type="checkbox"/> 生產技術總監 <input type="checkbox"/> 連附件 | <input checked="" type="checkbox"/> 技術部 <input checked="" type="checkbox"/> 連附件 | <input type="checkbox"/> 生產部 <input type="checkbox"/> 連附件 | <input type="checkbox"/> 機械設計部 <input type="checkbox"/> 連附件 |
| <input type="checkbox"/> 採購部 <input type="checkbox"/> 連附件 | <input checked="" type="checkbox"/> 生產統籌部 <input type="checkbox"/> 連附件 | <input checked="" type="checkbox"/> 小羅 & 清 <input type="checkbox"/> 連附件 | |
| <input type="checkbox"/> 質檢部 <input type="checkbox"/> 連附件 | <input type="checkbox"/> 會計部 <input type="checkbox"/> 連附件 | <input type="checkbox"/> 報關組 <input type="checkbox"/> 連附件 | <input type="checkbox"/> 其他 <u>水洪</u> <input checked="" type="checkbox"/> 連附件 |

分發其他分判：

 連附件 橫

分發香港各部門：

- | | | | |
|---|--|---|--|
| <input type="checkbox"/> 行政部 <input type="checkbox"/> 連附件 | <input type="checkbox"/> 會計部 <input type="checkbox"/> 連附件 | <input type="checkbox"/> 統籌部 <input type="checkbox"/> 連附件 | <input type="checkbox"/> 工程部地盤科文 <input type="checkbox"/> 連附件 |
| <input type="checkbox"/> 採購部 <input type="checkbox"/> 連附件 | <input type="checkbox"/> QS 部 <input type="checkbox"/> 連附件 | <input type="checkbox"/> 維修部 <input type="checkbox"/> 連附件 | <input type="checkbox"/> 其他 _____ <input type="checkbox"/> 連附件 |

傳遞編號：

發件人簽署：

HK 2368 / 22

項目經理簽署：

J858康城11期单元幕墙玻璃分层统计表 (T1单元幕墙9F~60F)

工程: J858康城11期 (T1-9F~60F)

日期: 01-Dec-22

劉月明

序号	玻璃编号	玻璃类型	玻璃尺寸			单面积 (m2)	分层数量				总数量	备注
			W(mm)	x	H(mm)		9F(10, 12~16, 18~20, 22~25, 27~29, 31~33, 36~38, 41~42, 45~47, 49~51, 53~56, 58~60F相同, 共34层)	11F	40F	17F(21, 26, 30, 35, 39, 43, 48, 52, 57F相同, 共10层)		
9a	GL01-13	GL01	738	x	2332	1.72	31			10	41	送工厂
9b	GL01-07	GL01	713	x	2332	1.66	31			10	41	送工厂
15	GL01-21	GL01	1519	x	2332	3.54	31			10	41	送工厂
19	GL01-29	GL01	1494	x	2332	3.48	31			10	41	送工厂

3件 EI5400已出 12/F 15/16/F 已扣起
3件 EI5400已出 12/F 15/16/F 已扣起
3件 EI5400已出 12/F 15/16/F 已扣起
3件 EI5400已出 12/F 15/16/F 已扣起


8a	GL03-16	GL03	738	x	843	0.62	31	0	1	10	42	送工厂
8b	GL03-31	GL03	713	x	843	0.60	31	0	1	10	42	送工厂
26	GL03-28	GL03	1519	x	843	1.28	31	0	1	10	42	送工厂
36	GL03-40	GL03	1494	x	843	1.26	31	0	1	10	42	送工厂
42	GL03-94	GL03	1519	x	519.5	0.79		1	1		2	送工厂
43a	GL03-26	GL03	738	x	519.5	0.38		1	1		2	送工厂
43b	GL03-56	GL03	713	x	519.5	0.37		1	1		2	送工厂
44	GL03-96	GL03	1494	x	519.5	0.78		1	1		2	送工厂
55a	GL03-30	GL03	738	x	308	0.23		0	1		1	送工厂
55b	GL03-69	GL03	713	x	308	0.22		0	1		1	送工厂
56	GL03-112	GL03	1519	x	308	0.47		0	1		1	送工厂
57	GL03-113	GL03	1494	x	308	0.46		0	1		1	送工厂

4件 EI5400已出 11/F,12/F 15/16/F已扣起
4件 EI5400已出 11/F,12/F 15/16/F已扣起
4件 EI5400已出 11/F,12/F 15/16/F已扣起
4件 EI5400已出 11/F,12/F 15/16/F已扣起
2件 送工厂
2件 送工厂
2件 送工厂
1件 EI5400已出 11/F 已扣起
1件 EI5400已出 11/F 已扣起
1件 EI5400已出 11/F 已扣起
1件 EI5400已出 11/F 已扣起

						总数量	248	4	12	80	344	
--	--	--	--	--	--	-----	-----	---	----	----	-----	--

注:



1	GL01	10mm THK. H.S (OUTSIDE) W/ LOW-E COATING ON SURFACE 58T #2 + 12 mm AIR SPACE + 12mm THK. CLEAR TEMPERED GLASS(INSIDE) (R20220114001)									
2	GL02	10mm THK. HS (OUTSIDE) W/ LOW-E COATING ON SURFACE 58T #2 + 12 mm AIR SPACE + 10mm THK. CLEAR TEMPERED GLASS(INSIDE) (R20220114003)									
3	GL03	12mm THK. HS .Reflective Glass SSC1-60T (R20220324054)									
4	GL04	12mm THK.CLEAR TEMPERED GLASS (R20220114008)									
5	GL05	10mm THK.Reflective Glass SSC1-60T HS (OUTSIDE) + 12 mm AIR SPACE + 12mm THK. CLEAR TEMPERED GLASS(INSIDE) IGU (R20220517050)									

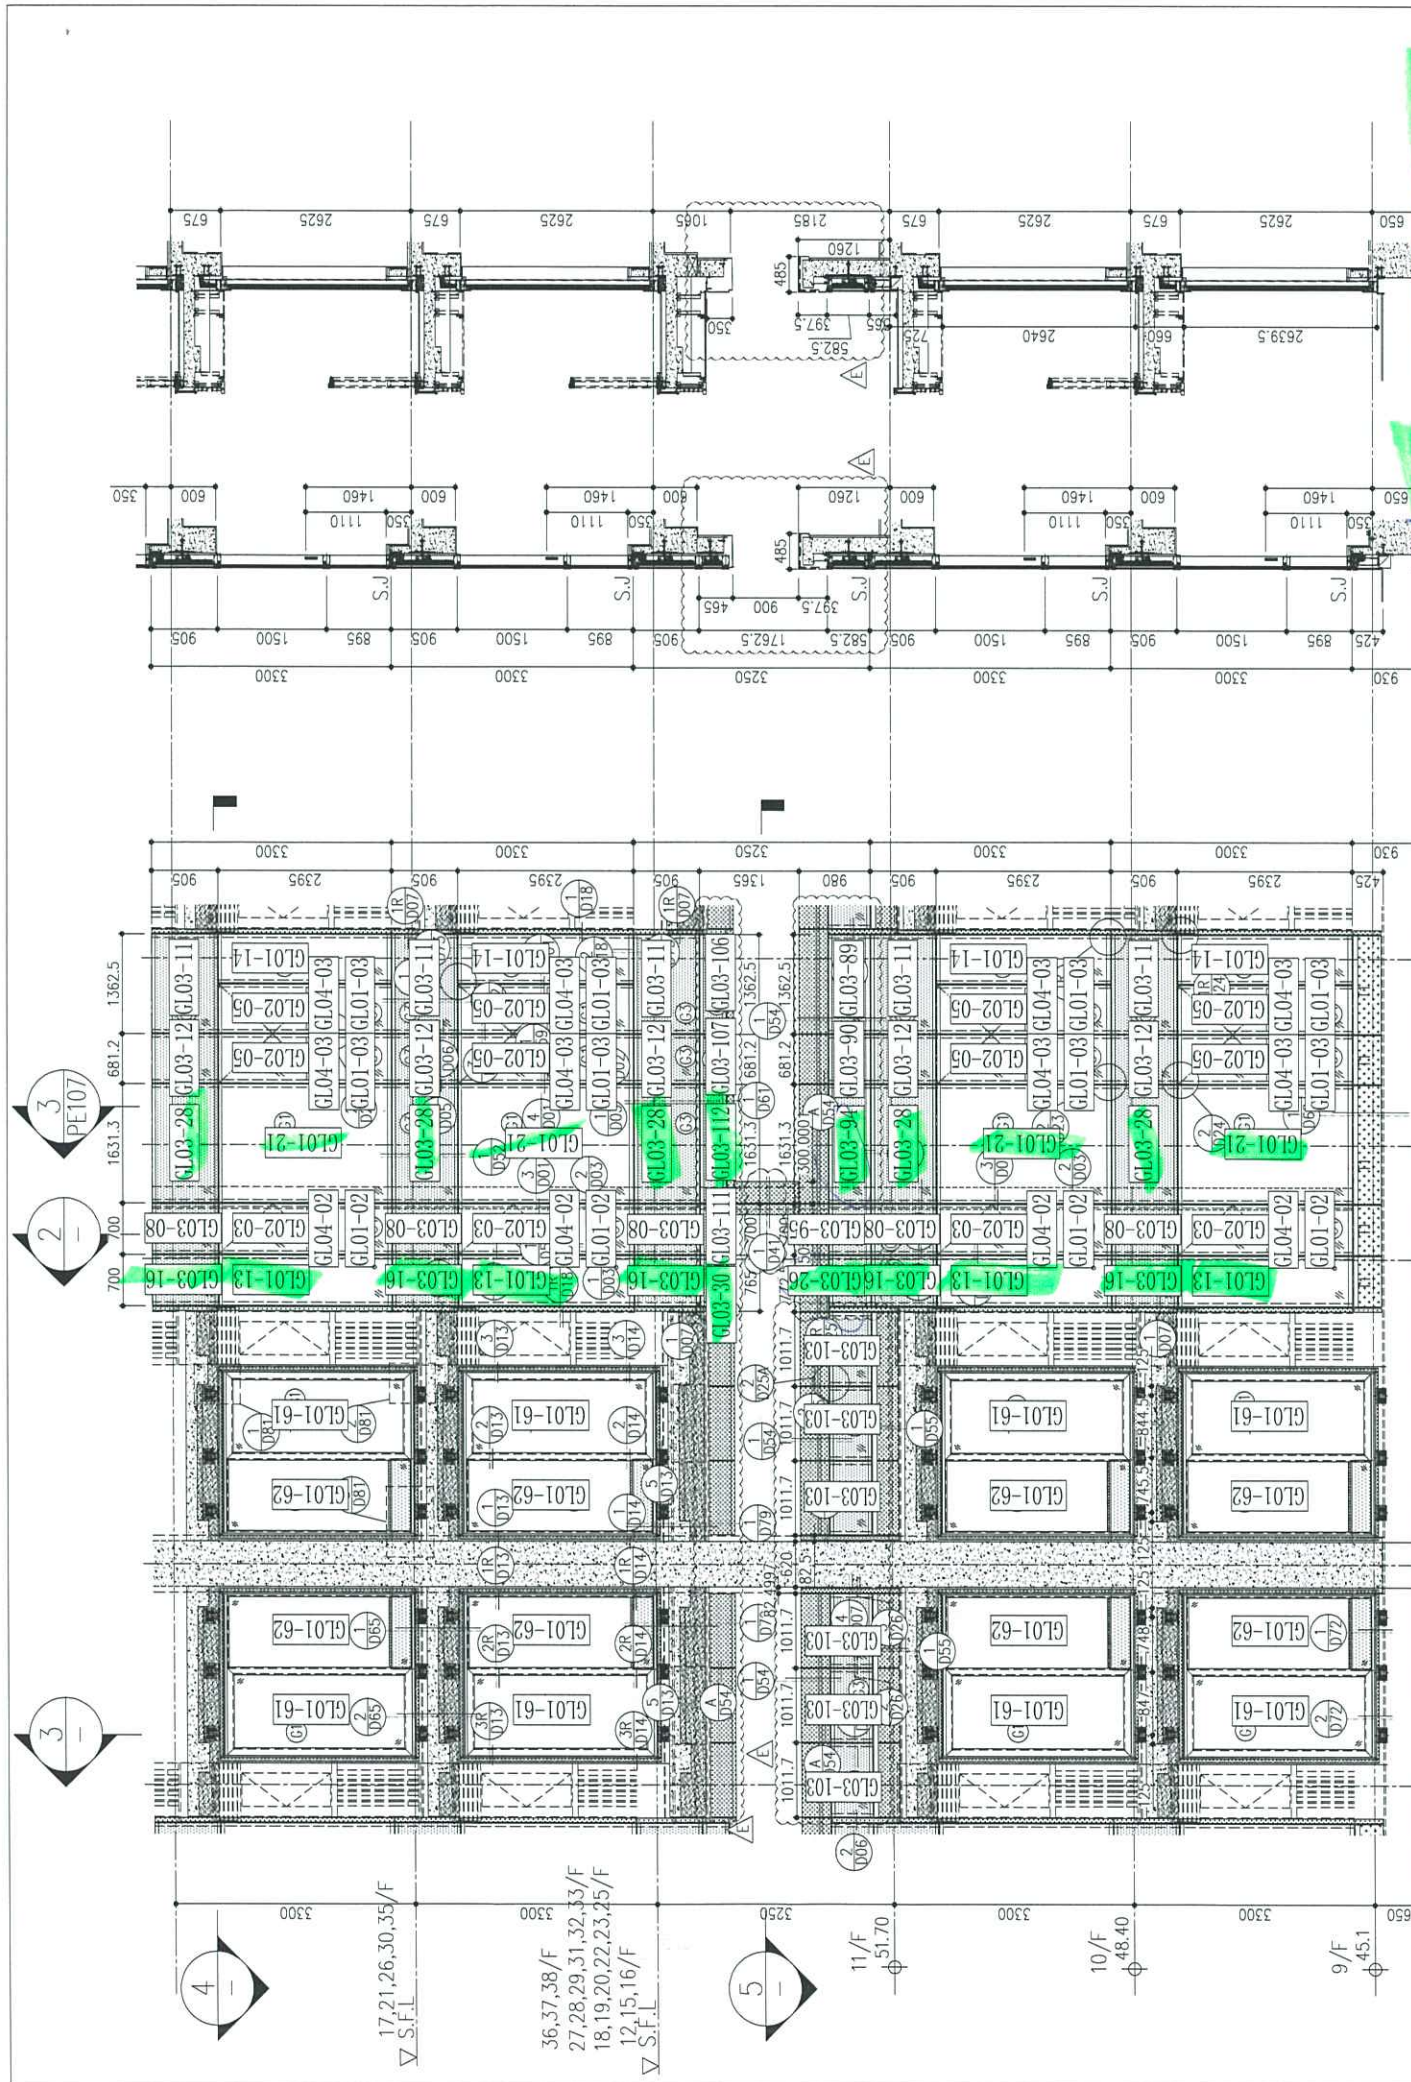

26/F +91.25	39/F +130.85	52/F +170.40	R/F +203.80
25/F +87.95	38/F +127.55	51/F +167.10	62/F +200.30
23/F +84.65	37/F +124.25	50/F +163.80	61/F +196.80
22/F +81.35	36/F +120.95	49/F +160.50	60/F +193.50
21/F +78.05	35/F +117.65	48/F +157.20	59/F +190.20
20/F +74.75	33/F +114.35	47/F +153.90	58/F +186.90
19/F +71.45	32/F +111.05	46/F +150.60	57/F +183.60
18/F +68.15	31/F 107.75	45/F +147.30	56/F +180.30
17/F +64.85	30/F +104.45	43/F +144.00	55/F +177.00
16/F +61.55	29/F +101.15	42/F +140.70	53/F +173.70
15/F +58.25	28/F +97.85	41/F +137.40	
12/F +54.95	27/F +94.55	40/F +134.15	

LEGEND:

- 10mm THK. HEAT STRENGTHENED GLASS (OUTSIDE) + 12mm AIR SPACE + 12mm THK. TEMPERED GLASS
- 10mm THK. HEAT STRENGTHENED GLASS (OUTSIDE) + 12mm AIR SPACE + 10mm THK. TEMPERED GLASS
- 12mm THK. HEAT STRENGTHENED GLASS
- 12mm THK. CLEAR TEMPERED GLASS (INTERNAL PROTECTIVE BARRIER)
- 12mm CLEAR HEAT STRENGTHENED GLASS
- 10mm THK. CLEAR TEMPERED GLASS
- 8mm THK. CLEAR HEAT-STRENGTHENED GLASS + 1.52mm ALUM. BACKPAN + 8mm THK. CLEAR HEAT-STRENGTHENED GLASS
- 3 mm THK. ALUM. CLADDING
- 3 mm THK. ALUM. BACKPAN
- S.J. - STACK JOINT

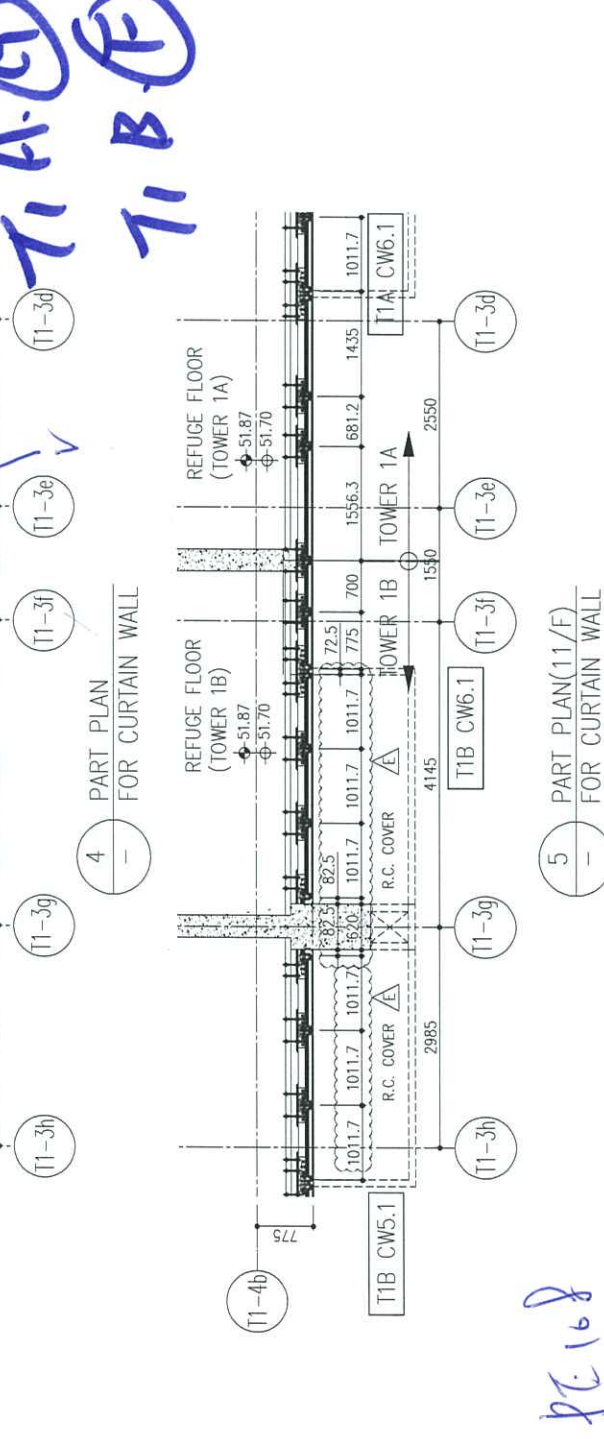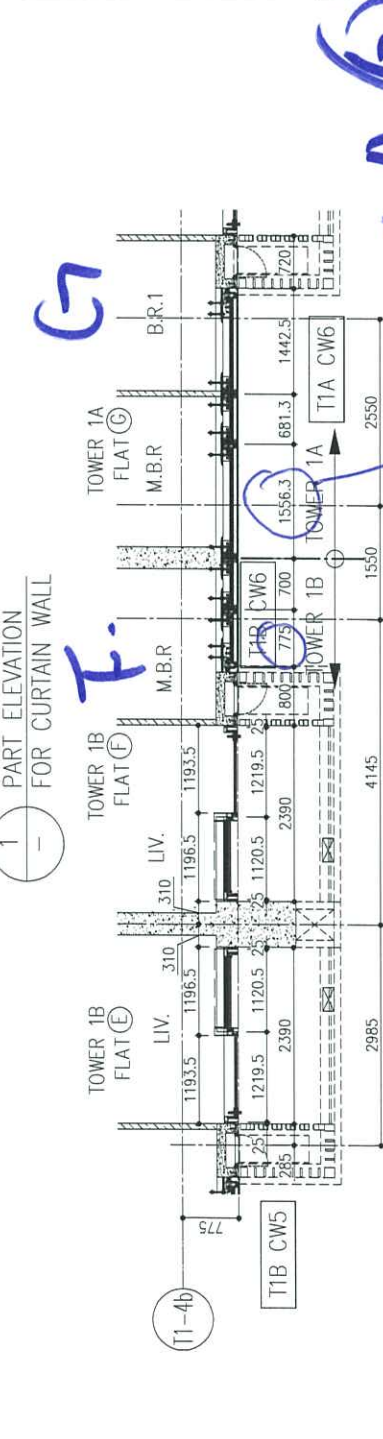

B.D. REF :

CLIENT : 信和置業有限公司 Sino Land Company Limited

ARCHITECT : ronald lu & partners Architects Planners Interior Designers Ronald Lu & Partners (HK) Ltd. 呂元祥建築師事務所 (香港) 有限公司

MAIN CONTRACTOR : Gammon

STRUCTURAL ENGINEER : AECOM

FACADE CONSULTANT : AECOM

NOTE :

- ALL DIMENSIONS ARE IN mm.
- ALL ELEVATIONS ARE VIEWED FROM OUTSIDE.
- ALL DIMENSIONS TO BE VERIFIED ON SITE BEFORE FABRICATION.

LEGEND :

- X1 - DETAIL MARK NO.
- X001 - REFER SHEET NO.
- F.F.L. --- FINISHED FLOOR LEVEL
- S.F.L. --- STRUCTURAL FLOOR LEVEL
- ⊗ --- REVERSED DETAIL

NO.	DATE	REVISED AS PER COMMENTS	BY
E	23/05/22	REVISED AS PER COMMENTS	LS
D	06/04/22	REVISED AS PER COMMENTS	LS
C	16/02/22	REVISED AS PER COMMENTS	LS
B	20/12/21	REVISED AS PER COMMENTS	LS
A	03/12/21	REVISED AS PER COMMENTS	LS

JOB NO. : J-858

PROJECT : PROPOSED RESIDENTIAL DEVELOPMENT AT TKOTL 70RP, PHASE 11, LOHAS PARK TSEUNG KWAN O, N.T.


TITLE : TYPICAL FLOOR PARTIAL ELEVATION & SECTION, PLAN FOR CURTAIN WALL (TOWER 1)

DATE : 22-OCT-21 SCALE : 1:50(A1)

DRAWN BY : CHECKED BY :

MIDI ALUMINIUM FABRICATOR LTD. 美特鋁質有限公司
Units 6-8, Sunray Industrial Centre, 1/F
610 Cha Kwo Ling Road, Kowloon
Tel: 23489211-4 Fax: (852)27727666

DWG NO. : J858-CW-PE108 REV. : E

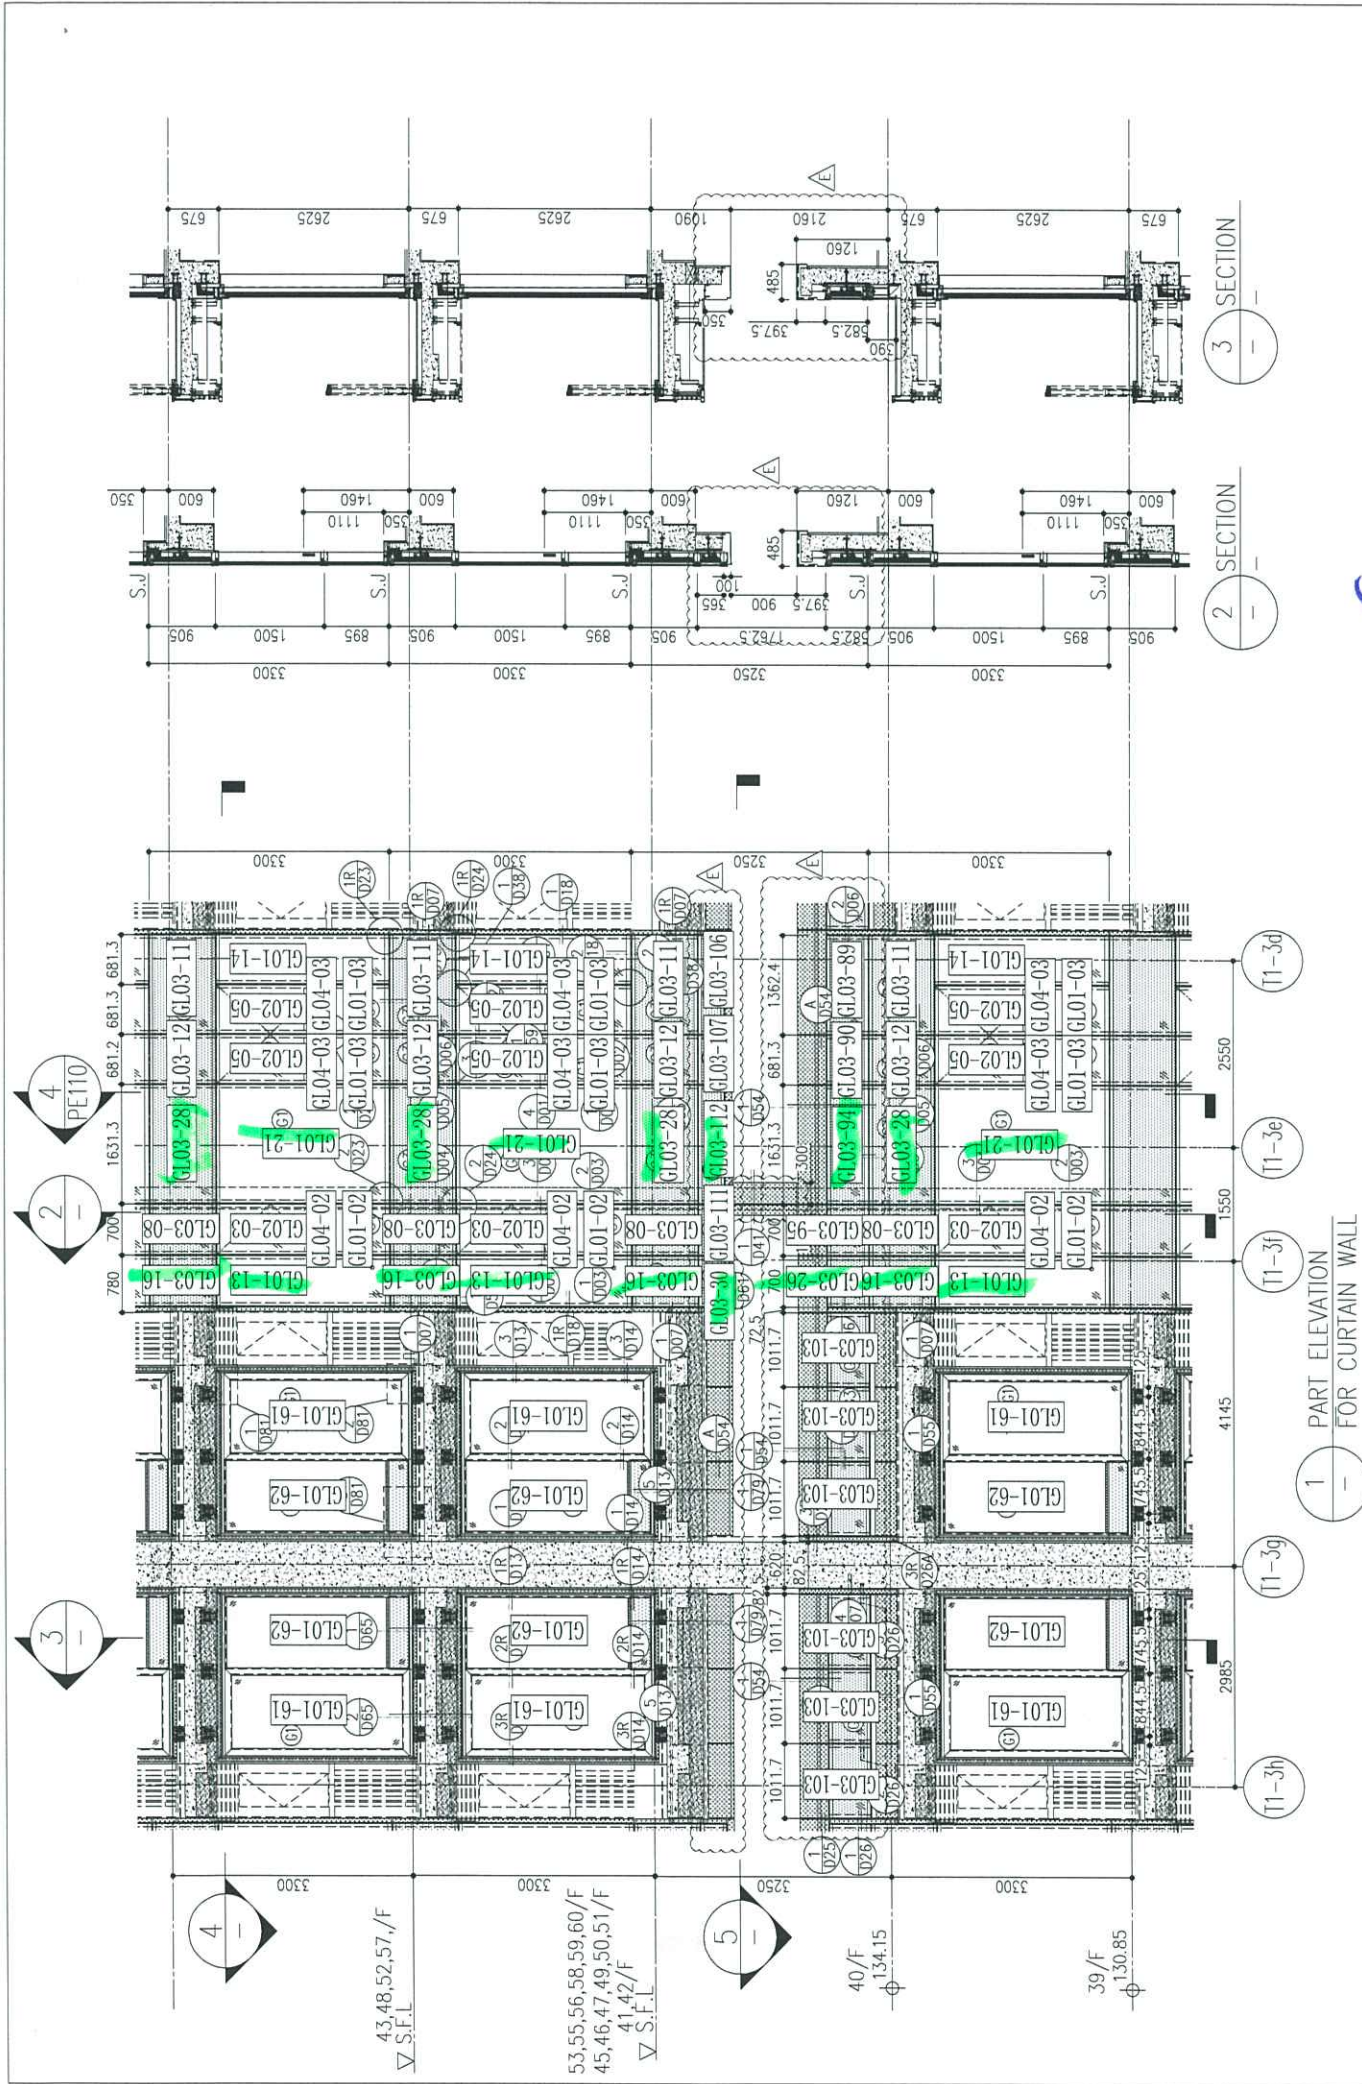


1. A. G.
1. B. F.

3 SECTION

2 SECTION

1 PART ELEVATION FOR CURTAIN WALL

4 PART PLAN FOR CURTAIN WALL

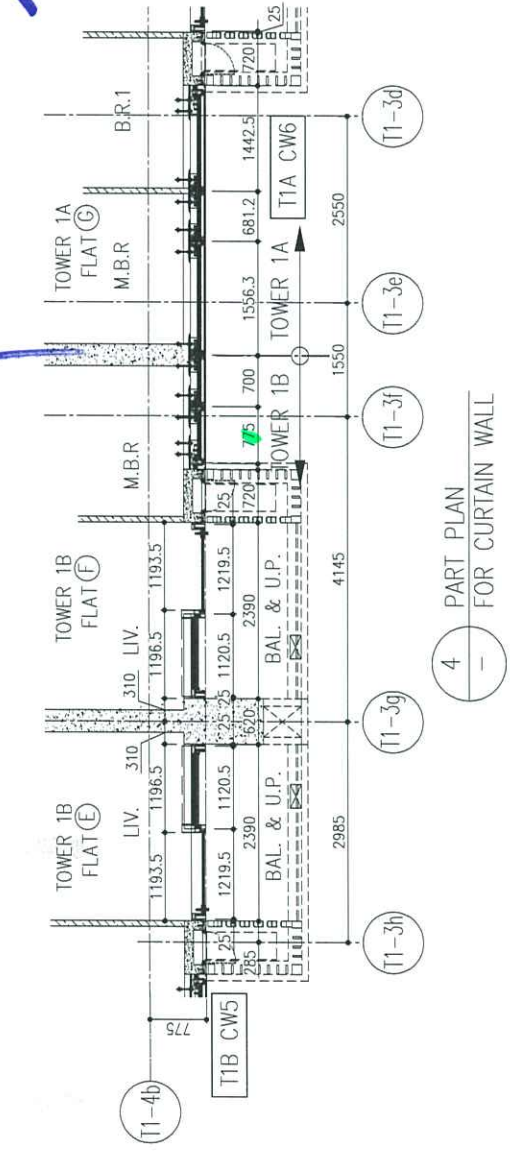

5 PART PLAN FOR CURTAIN WALL

52/F	+170.40	39/F	+130.85
51/F	+167.10	38/F	+127.55
50/F	+163.80	37/F	+124.25
49/F	+160.50	36/F	+120.95
48/F	+157.20	35/F	+117.65
47/F	+153.90	33/F	+114.35
46/F	+150.60	32/F	+111.05
45/F	+147.30	31/F	+107.75
43/F	+144.00	30/F	+104.45
42/F	+140.70	29/F	+101.15
41/F	+137.40	28/F	+97.85
40/F	+134.15	27/F	+94.55
R/F	+203.80	25/F	+87.95
62/F	+200.30	23/F	+84.65
61/F	+196.80	22/F	+81.35
60/F	+193.50	21/F	+78.05
59/F	+190.20	20/F	+74.75
58/F	+186.90	19/F	+71.45
57/F	+183.60	18/F	+68.15
56/F	+180.30	17/F	+64.85
55/F	+177.00	16/F	+61.55
53/F	+173.70	15/F	+58.25
		12/F	+54.95

LEGEND:

- (G1) 10mm THK. HEAT STRENGTHENED GLASS (OUTSIDE) + 12mm AIR SPACE + 12mm THK. TEMPERED GLASS
- (G2) 10mm THK. HEAT STRENGTHENED GLASS (OUTSIDE) + 12mm AIR SPACE + 10mm THK. TEMPERED GLASS
- (G3) 12mm THK. HEAT STRENGTHENED GLASS
- (G4) 12mm THK. CLEAR TEMPERED GLASS (INTERNAL PROTECTIVE BARRIER)
- (G5) 12mm CLEAR STRENGTHENED GLASS
- (G6) 10mm THK. CLEAR TEMPERED GLASS
- (G7) 8mm THK. CLEAR STRENGTHENED GLASS + 1.52mm PVB + 8mm THK. CLEAR HEAT-STRENGTHENED GLASS
- (G8) 3 mm THK. ALUM. CLADDING
- S.J. 3 mm THK. ALUM. BACKPAN

B.D. REF :

CLIENT :
 信和置業有限公司
 Sino Land Company Limited

ARCHITECT :
 ronald lu & partners
 Architects Planners Interior Designers
 Ronald Lu & Partners (HK) Ltd.
 呂元祥建築師事務所 (香港) 有限公司

MAIN CONTRACTOR :
 Gammon

STRUCTURAL ENGINEER :
 AECOM

FAÇADE CONSULTANT :
 AECOM

NOTE :
 1. ALL DIMENSIONS ARE IN mm.
 2. ALL ELEVATIONS ARE VIEWED FROM OUTSIDE.
 3. ALL DIMENSIONS TO BE VERIFIED ON SITE BEFORE FABRICATION.

LEGEND :
 (X1) --- DETAIL MARK NO.
 (X001) --- REFER SHEET NO.
 1. F.F.L. --- FINISHED FLOOR LEVEL
 2. S.F.L. --- STRUCTURAL FLOOR LEVEL
 3. (R) --- REVERSED DETAIL

NO.	DATE	REVISED	BY
E	23/05/22	REVISED AS PER COMMENTS	LS
D	06/04/22	REVISED AS PER COMMENTS	LS
C	16/02/22	REVISED AS PER COMMENTS	LS
B	20/12/21	REVISED AS PER COMMENTS	LS
A	03/12/21	REVISED AS PER COMMENTS	LS

JOB NO. : J-858
 PROJECT : PROPOSED RESIDENTIAL DEVELOPMENT AT TKOTL 70RP, PHASE 11, LOHAS PARK TSEUNG KWAN O, N.T.

TITLE : TYPICAL FLOOR PARTIAL ELEVATION & SECTION, PLAN FOR CURTAIN WALL (TOWER 1)

DATE : 22-OCT-21 SCALE : 1:50(A1)
 DRAWN BY : CHECKED BY :

美特鋁質有限公司
 MIDI ALUMINIUM FABRICATOR LTD.
 Units 6-8, Sunray Industrial Centre, 1/F
 610 Cha Kwo Ling Road, Kowloon
 Tel:23489211-4 Fax:(852)2727666

DWG NO. : J858-CW-PE111 REV. : E

1174

J858康城11期单元幕墙玻璃分层统计表 (T1单元幕墙9F~60F)

工程: J858康城11期 (T1-9F~60F)

日期: 01-Dec-22

序号	玻璃编号	玻璃类型	玻璃尺寸		单面积 (m2)	分层数量				总数	备注
			W (mm)	H (mm)		11F	40F	17F (21, 26, 30, 35, 39, 43, 48, 52, 57F相同, 共10层)			
9a	GL01-13	GL01	738	x 2332	1.72	34	-3		10	44	送工厂
9b	GL01-07	GL01	738	x 2332	1.66	34	-3		10	44	送工厂
15	GL01-21	GL01	1519	x 2332	3.54	34	-3		10	44	送工厂
19	GL01-29	GL01	1494	x 2332	3.48	34	-3		10	44	送工厂
8a	GL03-16	GL03	738	x 843	0.62	34	-3	1	10	46	送工厂
8b	GL03-24	GL03	738	x 843	0.60	34	-3	1	10	46	送工厂
26	GL03-28	GL03	1519	x 843	1.28	34	-3	1	10	46	送工厂
36	GL03-10	GL03	1494	x 843	1.26	34	-3	1	10	46	送工厂
42	GL03-04	GL03	1519	x 519.5	0.79			1		2	送工厂
43a	GL03-26	GL03	738	x 519.5	0.38			1		2	送工厂
43b	GL03-06	GL03	738	x 519.5	0.37			1		2	送工厂
44	GL03-96	GL03	1494	x 519.5	0.78			1		2	送工厂
55a	GL03-50	GL03	738	x 308	0.23			1		2	送工厂
55b	GL03-98	GL03	738	x 308	0.22			1		2	送工厂
56	GL03-112	GL03	1519	x 308	0.47			1		2	送工厂
57	GL03-113	GL03	1494	x 308	0.46			1		2	送工厂

					总数量	272	12	12	80	376	
--	--	--	--	--	-----	-----	----	----	----	-----	--

注:

1	GL01	10mm Low E(58T) clear heat strengthened glass +12A +12mm clear tempered glass(inside)									
2	GL02	10mm Low E(58T) clear heat strengthened glass +12A +10mm clear tempered glass(inside)									
3	GL03	12mm clear SSC1-60T reflective heat strengthened glass									
4	GL04	12mm Clear tempered glass									
5	GL05	10mm reflective heat strengthened glass +12A +12mm clear tempered glass(inside)									

J858康城11期单元幕墙玻璃分层统计表 (T1单元幕墙9F~60F)

工程: J858康城11期 (T1-9F~60F)

日期: 01-Dec-22

序号	玻璃编号	玻璃类型	玻璃尺寸			单面积 (m2)	分层数量				总数量	备注
			W(mm)	x	H(mm)		9F(10, 12~16, 18~20, 22~25, 27~29, 31~33, 36~38, 41~42, 45~47, 49~51, 53~56, 58~60F相同, 共34层)	11F	40F	17F(21, 26, 30, 35, 39, 43, 48, 52, 57F相同, 共10层)		
1	GL01-01	GL01	628	x	832	0.52	34			10	44	送工厂
2	GL01-02	GL01	663	x	832	0.55	306			90	396	送工厂
3	GL01-03	GL01	644	x	832	0.54	476			140	616	送工厂
4	GL01-04	GL01	585.5	x	832	0.49	68			20	88	送工厂
5	GL01-05	GL01	678.5	x	832	0.56	136			40	176	送工厂
6	GL01-06	GL01	903	x	2332	2.11	34			10	44	送工厂
7	GL01-08	GL01	1793	x	2332	4.18	34			10	44	送工厂
8	GL01-10	GL01	1525.5	x	2332	3.56	34			10	44	送工厂
9	GL01-12	GL01	663	x	2332	1.55	34			10	44	送工厂
9a	GL01-13	GL01	738	x	2332	1.72	34			10	44	送工厂
9b	GL01-07	GL01	713	x	2332	1.66	34			10	44	送工厂
10	GL01-14	GL01	644	x	2332	1.50	238			70	308	送工厂
11	GL01-15	GL01	1272	x	2332	2.97	34			10	44	送工厂
12	GL01-16	GL01	1662	x	2332	3.88	34			10	44	送工厂
13	GL01-17	GL01	585.5	x	2332	1.37	68			20	88	送工厂
14	GL01-19	GL01	1770	x	2332	4.13	68			20	88	送工厂
15	GL01-21	GL01	1519	x	2332	3.54	34			10	44	送工厂
16	GL01-23	GL01	1388	x	2332	3.24	34			10	44	送工厂
17	GL01-24	GL01	1751	x	2332	4.08	34			10	44	送工厂
18	GL01-27	GL01	1660	x	2332	3.87	34			10	44	送工厂
19	GL01-29	GL01	1494	x	2332	3.48	34			10	44	送工厂
20	GL01-53	GL01	543	x	832	0.43	34			10	44	送工厂
21	GL01-54	GL01	713	x	2332	1.66	34			10	44	送工厂
1	GL05-07	GL05	903	x	2282	2.06		1	1		2	送工厂
2	GL05-09	GL05	1793	x	2282	4.09		1	1		2	送工厂
3	GL05-11	GL05	1525.5	x	2282	3.48		1	1		2	送工厂
4	GL05-13	GL05	663	x	2282	1.51		8	8		16	送工厂
5	GL05-18	GL05	644	x	2282	1.47		9	9		18	送工厂
6	GL05-20	GL05	1770	x	2282	4.04		2	2		4	送工厂
7	GL05-25	GL05	1388	x	2282	3.17		1	1		2	送工厂
8	GL05-26	GL05	1751	x	2282	4.00		1	1		2	送工厂
9	GL05-28	GL05	1660	x	2282	3.79		1	1		2	送工厂
10	GL05-49	GL05	628	x	2282	1.43		1	1		2	送工厂
11	GL05-51	GL05	678.5	x	2282	1.55		4	4		8	送工厂
12	GL05-52	GL05	513	x	2282	1.17		1	1		2	送工厂
13	GL05-55	GL05	713	x	2282	1.63		1	1		2	送工厂
14	GL05-56	GL05	976	x	2132	2.08		2	2		4	送工厂
15	GL05-57	GL05	946	x	2132	2.02		1	1		2	送工厂


1	GL02-01	GL02	628	x	1443	0.91	34			10	44	送工厂
2	GL02-03	GL02	663	x	1443	0.96	170			50	220	送工厂
3	GL02-05	GL02	636.5	x	1443	0.92	476			140	616	送工厂
4	GL02-07	GL02	585.5	x	1443	0.84	68			20	88	送工厂
5	GL02-08	GL02	655.5	x	1443	0.95	136			40	176	送工厂
6	GL02-12	GL02	655.5	x	1443	0.95	136			40	176	送工厂
7	GL02-15	GL02	513	x	1443	0.74	34			10	44	送工厂


1	GL03-01	GL03	628	x	578	0.36	34	1	1	10	46	送工厂
2	GL03-02	GL03	1603	x	843	1.35	34		1		35	送工厂
3	GL03-03	GL03	1603	x	578	0.93		1		10	41	送工厂
4	GL03-04	GL03	1793	x	843	1.51	34		1		35	送工厂
5	GL03-05	GL03	1793	x	578	1.04		1		10	41	送工厂
6	GL03-06	GL03	1525.5	x	843	1.29	34		1		35	送工厂
7	GL03-07	GL03	1525.5	x	578	0.88		1		10	41	送工厂
8	GL03-08	GL03	663	x	843	0.56	238	2	7	20	267	送工厂
8a	GL03-16	GL03	738	x	843	0.62	34	1	1	10	46	送工厂
8b	GL03-31	GL03	713	x	843	0.60	34	1	1	10	46	送工厂

OK
修改
新加
新加
修改
修改
修改

check
6/19
3/27

OK
修改
新加
新加

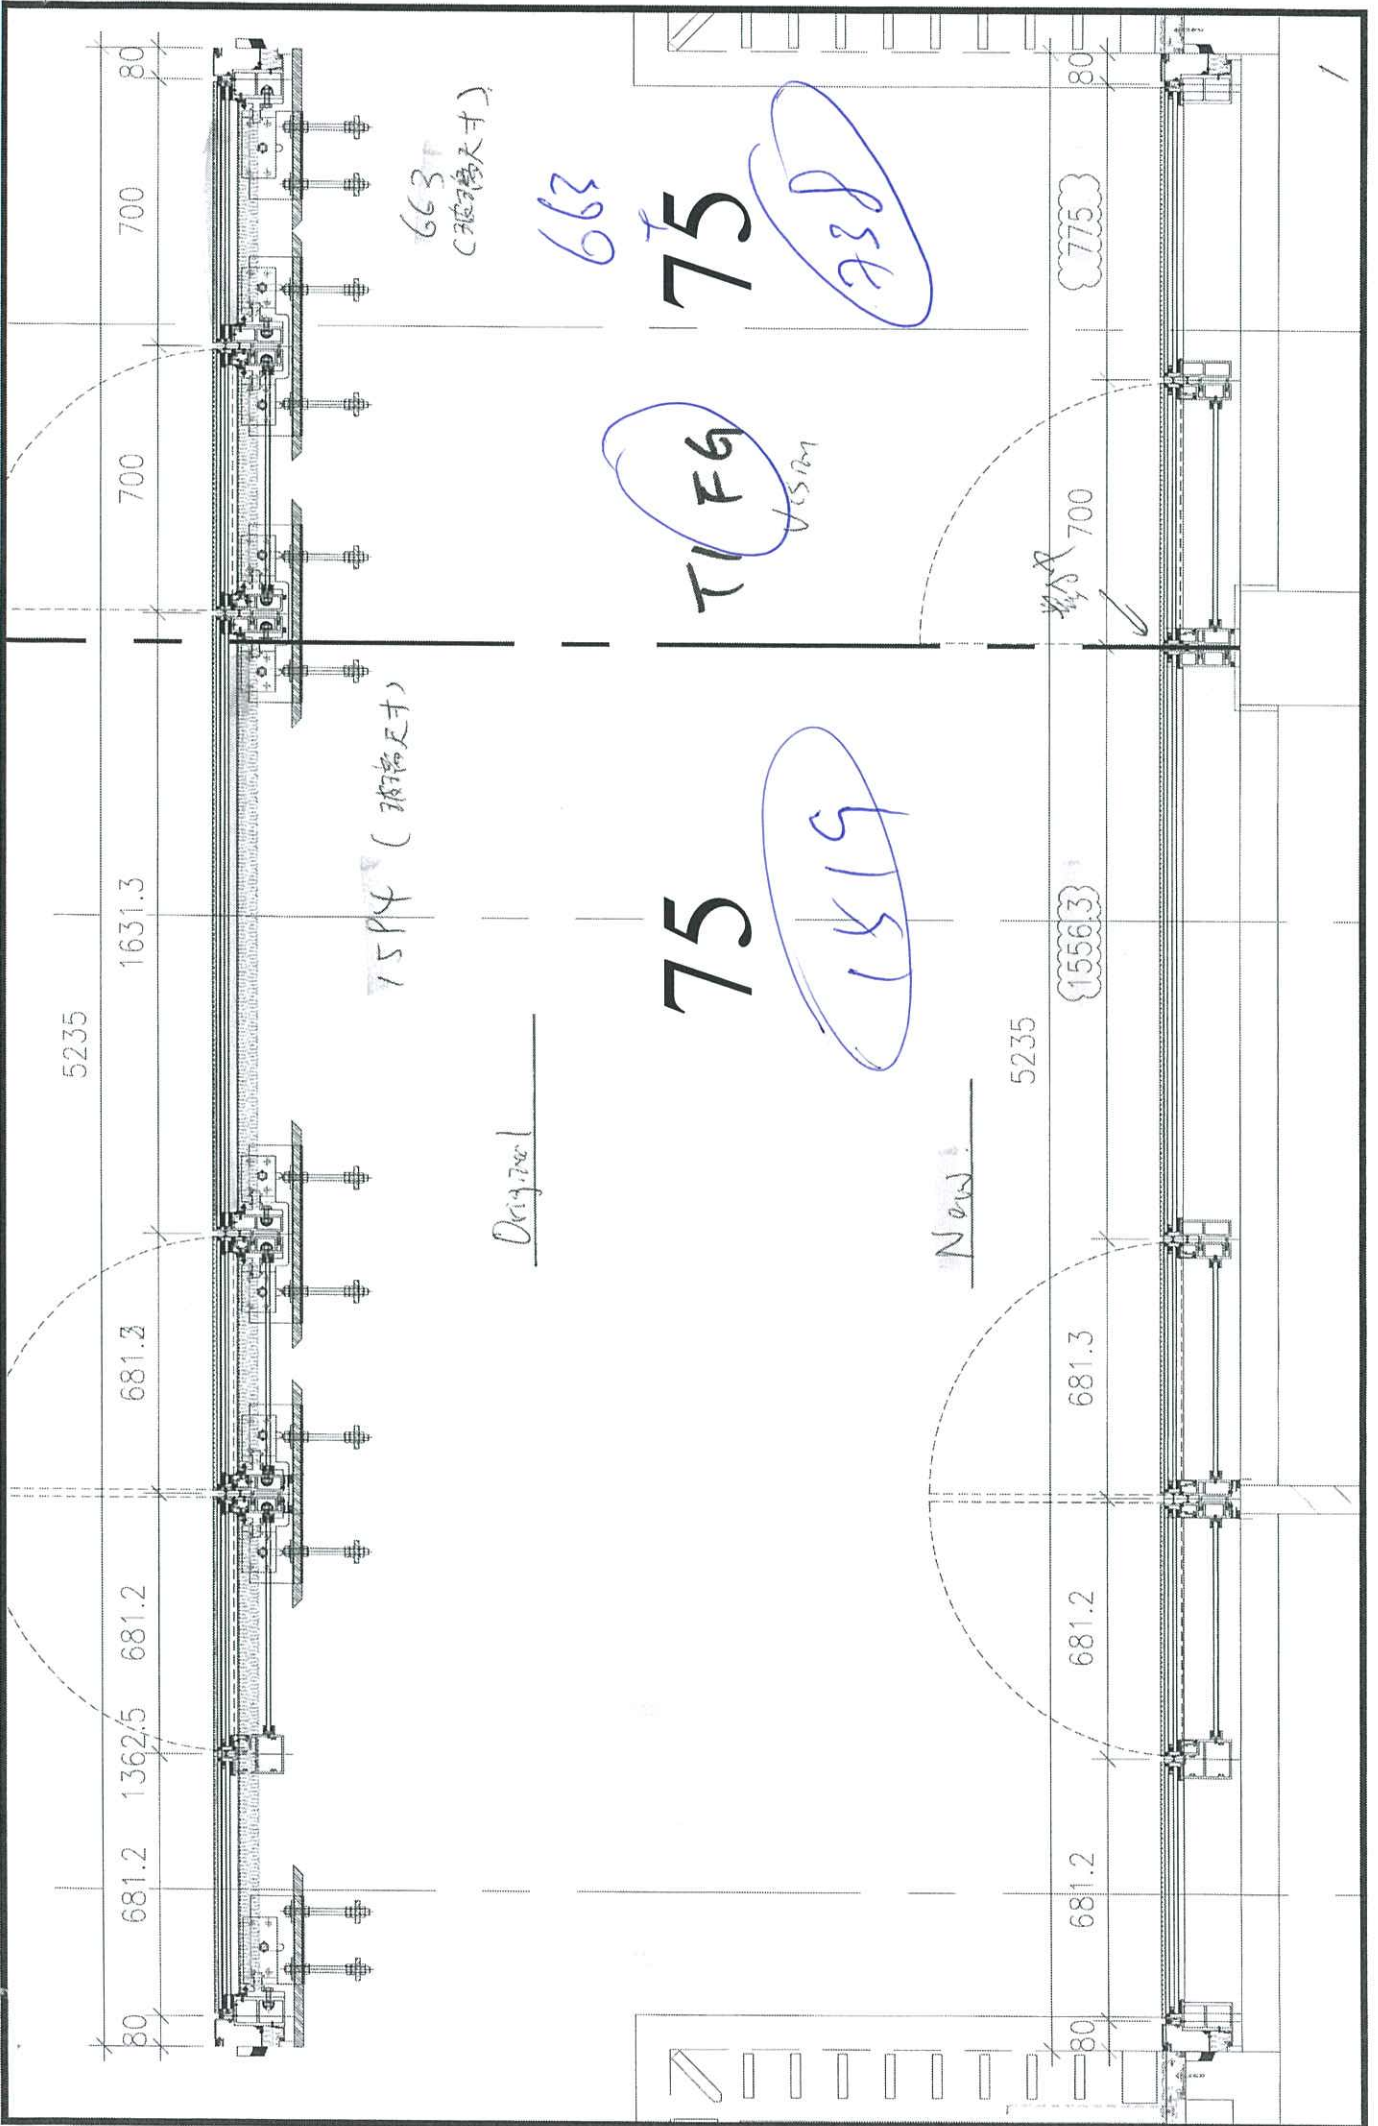

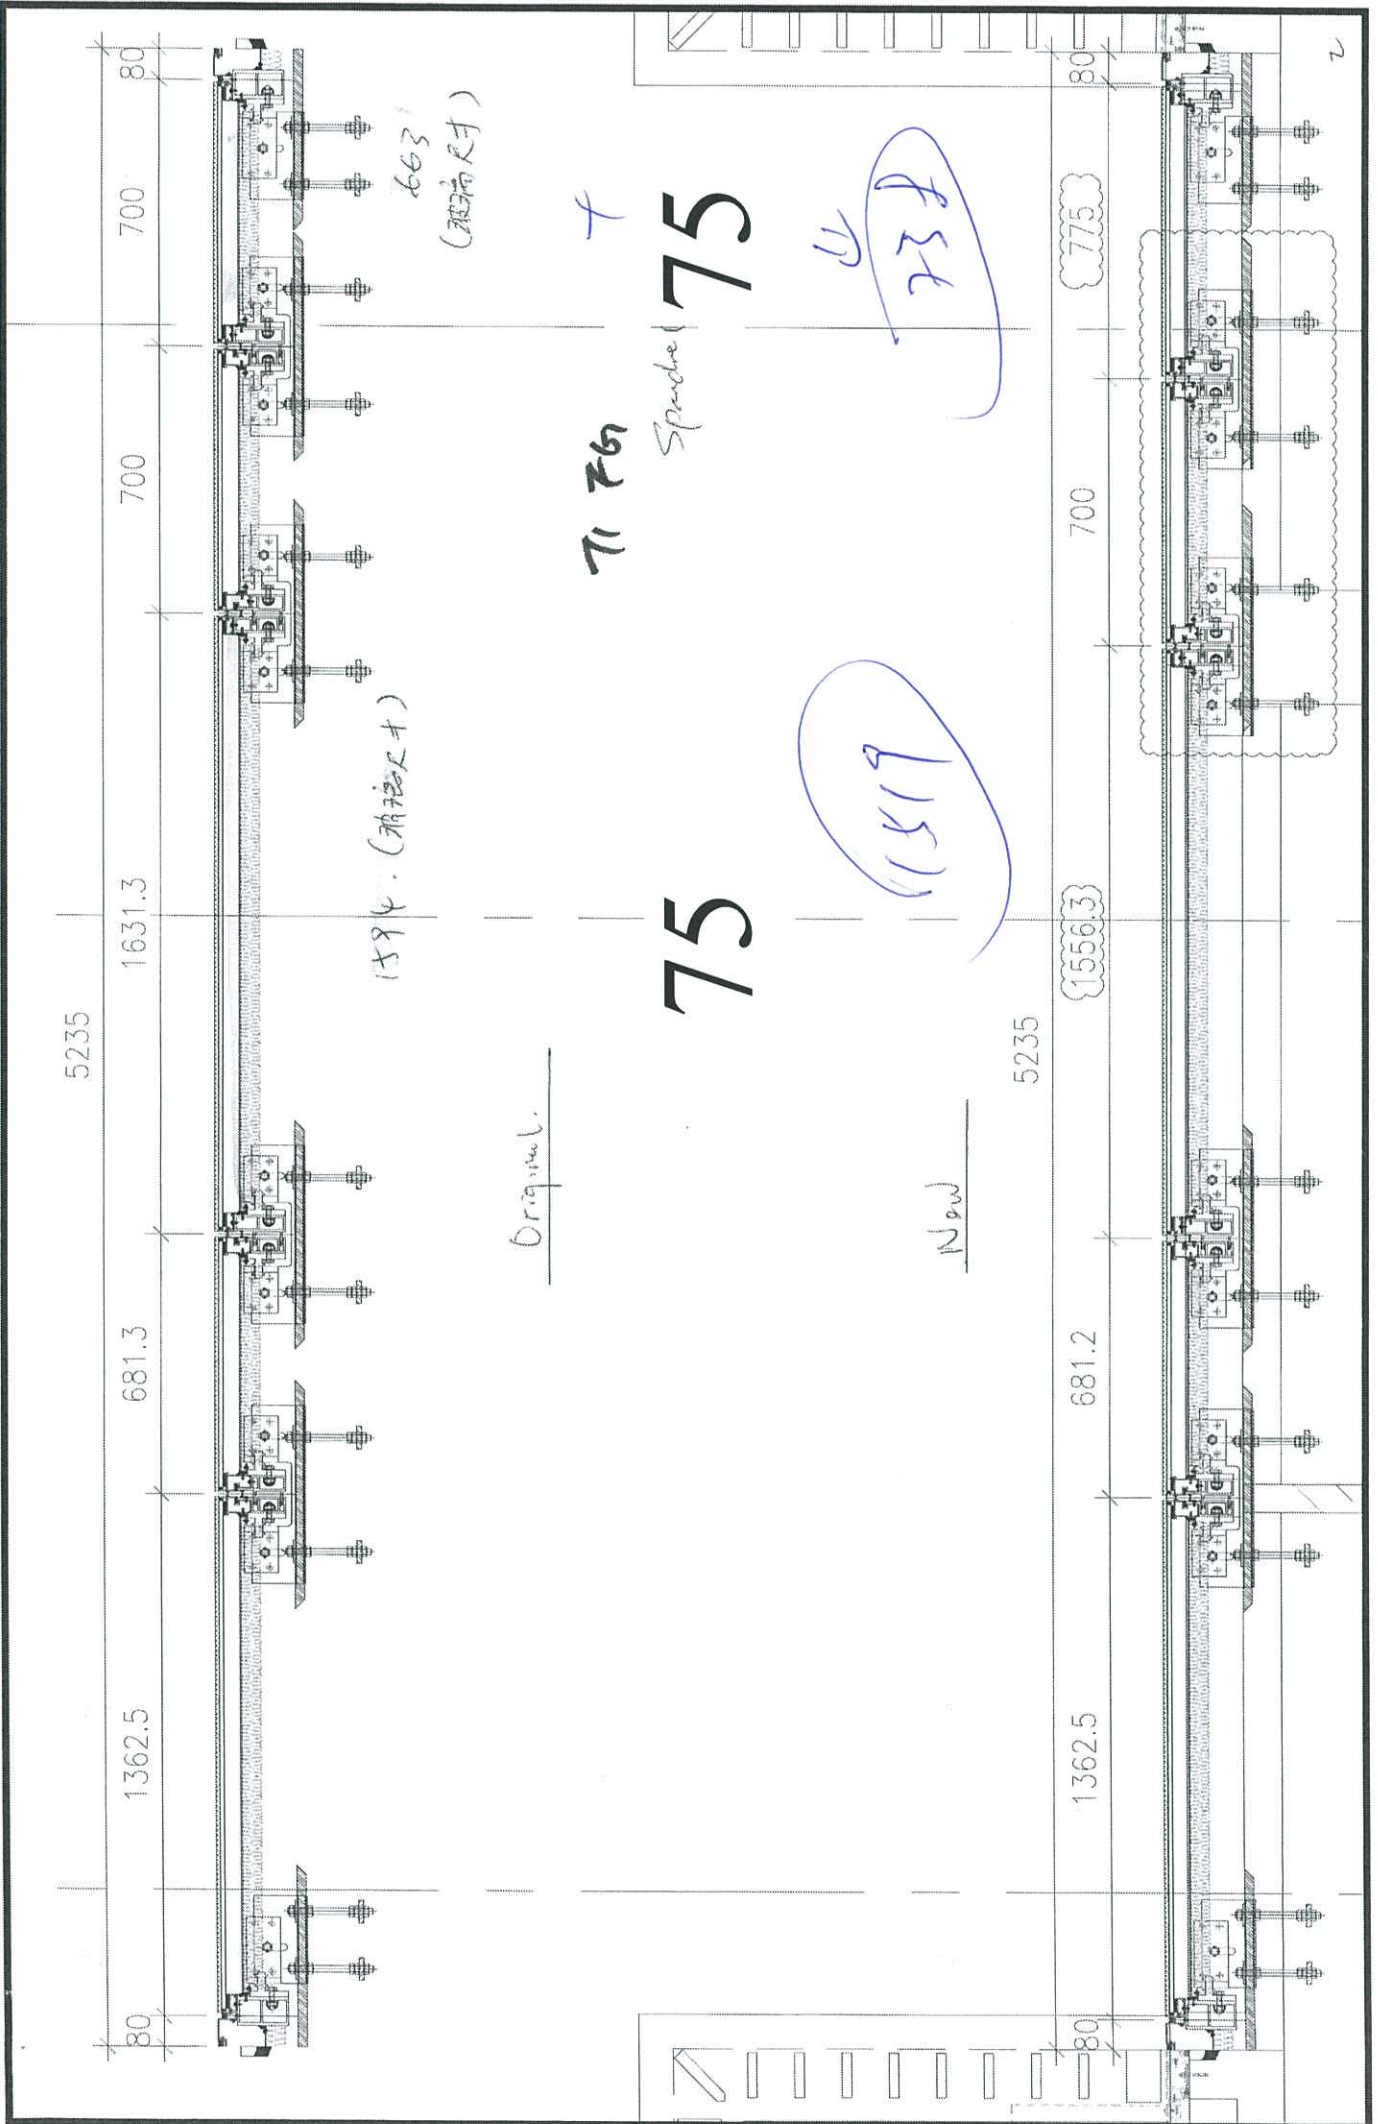

5235

1631.3

681.3

1362.5

700

700

80

1594 (玻璃尺寸)

663 (玻璃尺寸)

Original

71 76

75

Spaced 75

1519

New

5235

1556.3

681.2

1362.5

700

775

80

