

工程指示 / 要求簡箋(E.I.)

工程指示編號：EI / 5940 / 23

修改版次：-

工程編號：J - 858

工程名稱：將軍澳日出康城

工程項目：T3 趟門 地盆用玻璃 BM (只放行生產 12,15,16/F) 樣板層

收件人：Maggie

發件人：Ant Yeung

日期：30/03/2023

要求提供 / 確認 事項：

- | | | |
|------------------------------------|-------------------------------------|-------------------------------|
| <input type="checkbox"/> 初步鋁料 B.M. | <input type="checkbox"/> 加工拆圖，然後生產 | <input type="checkbox"/> 尺寸表 |
| <input type="checkbox"/> 正式鋁料 B.M. | <input type="checkbox"/> 技術上資料 / 指示 | <input type="checkbox"/> 報價 |
| <input type="checkbox"/> 配件 B.M. | <input type="checkbox"/> 樣辦或貨品說明書 | <input type="checkbox"/> 分判合約 |
- 內容：

請按玻璃 BM 生產 趟門 梗和玉 玻璃送地盆。IGU 片需熱浸 26x3 層 = 78 件 玻璃

1. 只放行生產 T3 12,15,16/F)

2. 附上玻璃出貨表 EXCEL，請按出貨表排期生產、熱浸、和包箱

預出貨到地盆 2023.5.08 預計熱浸約 2022.04.27

*3. 按層包箱。 2374 mm 高為門玉玻璃 / 2525mm 高為梗門玻璃。(每層包 26 件)

4. 不要印上熱浸標纖。只給"可移除"的標纖

5. 此為 IGU 片：標籤在室外面 (注明尺寸)，方便移除

6. 沙基尺寸：斜角 2800mm x 垂直高度 2500mm / 玻璃最大尺寸沒有超過 2800mm OK

7. 按 EI-4999 的熱浸追蹤標籤

8. 10mm Low E(58T)#2 clear HS glass +12A +12mm clear tempered glass (inside)

(R20220114001) 已批

*9. 按地盆要求加上箱腳和帆布帶，符合地盆落貨要求

請在 2023.05.08 前完成上列要求。

附：

原合約工程包

原合約工程加 / 減賬

新工程報價

原因：-

分發東莞各部門：

- | | | | |
|--|---|--|--|
| <input type="checkbox"/> 生產技術總監 <input type="checkbox"/> 連附件 | <input type="checkbox"/> 技術部 <input type="checkbox"/> 連附件 | <input type="checkbox"/> 生產部 <input type="checkbox"/> 連附件 | <input type="checkbox"/> 機械設計部 <input type="checkbox"/> 連附件 |
| <input type="checkbox"/> 採購部 <input type="checkbox"/> 連附件 | <input type="checkbox"/> 生產統籌部 <input type="checkbox"/> 連附件 | <input type="checkbox"/> 小羅&清 <input type="checkbox"/> 連附件 | |
| <input type="checkbox"/> 質檢部 <input type="checkbox"/> 連附件 | <input type="checkbox"/> 會計部 <input type="checkbox"/> 連附件 | <input type="checkbox"/> 報關組 <input type="checkbox"/> 連附件 | <input type="checkbox"/> 其他 <u>水洪</u> <input type="checkbox"/> 連附件 |

分發香港各部門：

- | | | | |
|---|--|---|---|
| <input type="checkbox"/> 行政部 <input type="checkbox"/> 連附件 | <input type="checkbox"/> 會計部 <input type="checkbox"/> 連附件 | <input type="checkbox"/> 統籌部 <input type="checkbox"/> 連附件 | <input checked="" type="checkbox"/> 工程部地盤科文 <u>積哥</u> <input checked="" type="checkbox"/> 連附件 |
| <input checked="" type="checkbox"/> 採購部 <input checked="" type="checkbox"/> 連附件 | <input type="checkbox"/> QS 部 <input type="checkbox"/> 連附件 | <input type="checkbox"/> 維修部 <input type="checkbox"/> 連附件 | <input type="checkbox"/> 其他 _____ <input type="checkbox"/> 連附件 |

傳遞編號：

HK / 23

發件人簽署：

項目經理簽署：

J858康城11期玻璃分层统计表 (T3趟门)

工程: J858康城11期 (T3)

日期: 30-Mar-23

訂是自用

序号	玻璃编号	玻璃类型	玻璃尺寸			单面积 (m2)	標準層幾多件	3層12,15,16/F	本次訂購數量	备注	面積
			W(mm)	x	H(mm)						
1	GL01-57	GL01	1010	x	2374	2.40	1	3	3	送地盘	7.19322
2	GL01-58	GL01	978	x	2525	2.47	1	3	3	送地盘	7.40835
3	GL01-72	GL01	1010	x	2574	2.60	0	0	0	送地盘	0
4	GL01-73	GL01	978	x	2725	2.67	0	0	0	送地盘	0
5	GL01-59	GL01	1035	x	2374	2.46	1	3	3	送地盘	7.37127
6	GL01-60	GL01	1003	x	2525	2.53	1	3	3	送地盘	7.597725
7	GL01-70	GL01	1035	x	2574	2.66	0	0	0	送地盘	0
8	GL01-71	GL01	1003	x	2725	2.73	0	0	0	送地盘	0
9	GL01-61	GL01	1017.5	x	2374	2.42	8	24	24	送地盘	57.97308
10	GL01-62	GL01	985.5	x	2525	2.49	8	24	24	送地盘	59.7213
11	GL01-78	GL01	1017.5	x	2574	2.62	0	0	0	送地盘	0
12	GL01-79	GL01	985.5	x	2725	2.69	0	0	0	送地盘	0
13	GL01-63	GL01	977.5	x	2374	2.32	2	6	6	送地盘	13.92351
14	GL01-64	GL01	945.5	x	2525	2.39	2	6	6	送地盘	14.324325
15	GL01-74	GL01	977.5	x	2574	2.52	0	0	0	送地盘	0
16	GL01-75	GL01	945.5	x	2725	2.58	0	0	0	送地盘	0
17	GL01-65	GL01	1020	x	2374	2.42	1	3	3	送地盘	7.26444
18	GL01-66	GL01	988	x	2525	2.49	1	3	3	送地盘	7.4841
19	GL01-80	GL01	1020	x	2574	2.63	0	0	0	送地盘	0
20	GL01-81	GL01	988	x	2725	2.69	0	0	0	送地盘	0
21	GL01-82	GL01	747.5	x	2317	1.73	0	0	0	送地盘	0
22	GL01-83	GL01	715.5	x	2468	1.77	0	0	0	送地盘	0
注:						总数量	26	78	78		190

1	GL01	10mm Low E(58T) clear heat strengthened glass +12A +12mm clear tempered glass(inside)									

按層包箱
一層26件

J858康城11期单元幕墙玻璃分层统计表 (T3趟门)

工程: J858康城11期 (T3)

日期: 01-Aug-22


序号	玻璃编号	玻璃类型	玻璃尺寸			单面积 (m2)	分层数量			总数量	备注	
			W (mm)	x	H (mm)		9F	10F (12~16, 18~20, 22~25, 27~29, 31~33, 36~38, 41~42, 45~47, 49~51, 53~56, 58~60, 62~65F相同, 共36层)	17F (21, 26, 30, 35, 39, 43, 48, 52, 57, 61F相同, 共11层)			66F
1	GL01-57	GL01	1010	x	2374	2.40	1	36	11		48	送地盘
2	GL01-58	GL01	978	x	2525	2.47	1	36	11		48	送地盘
3	GL01-72	GL01	1010	x	2574	2.60				1	1	送地盘
4	GL01-73	GL01	978	x	2725	2.67				1	1	送地盘
5	GL01-59	GL01	1035	x	2374	2.46	1	36	11		48	送地盘
6	GL01-60	GL01	1003	x	2525	2.53	1	36	11		48	送地盘
7	GL01-70	GL01	1035	x	2574	2.66				1	1	送地盘
8	GL01-71	GL01	1003	x	2725	2.73				1	1	送地盘
9	GL01-61	GL01	1017.5	x	2374	2.42	8	288	88		384	送地盘
10	GL01-62	GL01	985.5	x	2525	2.49	8	288	88		384	送地盘
11	GL01-78	GL01	1017.5	x	2574	2.62				8	8	送地盘
12	GL01-79	GL01	985.5	x	2725	2.69				8	8	送地盘
13	GL01-63	GL01	977.5	x	2374	2.32	2	72	22		96	送地盘
14	GL01-64	GL01	945.5	x	2525	2.39	2	72	22		96	送地盘
15	GL01-74	GL01	977.5	x	2574	2.52				2	2	送地盘
16	GL01-75	GL01	945.5	x	2725	2.58				2	2	送地盘
17	GL01-65	GL01	1020	x	2374	2.42	1	36	11		48	送地盘
18	GL01-66	GL01	988	x	2525	2.49	1	36	11		48	送地盘
19	GL01-80	GL01	1020	x	2574	2.63				1	1	送地盘
20	GL01-81	GL01	988	x	2725	2.69				1	1	送地盘
21	GL01-82	GL01	747.5	x	2317	1.73	1				1	送地盘
22	GL01-83	GL01	715.5	x	2468	1.77	1				1	送地盘
						总数量		936	286	26	1276	

注:

1	GL01	10mm Low E(58T) clear heat strengthened glass +12A +12mm clear tempered glass(inside)										

104
等 = 1份 B17

1份 B17, 对照用

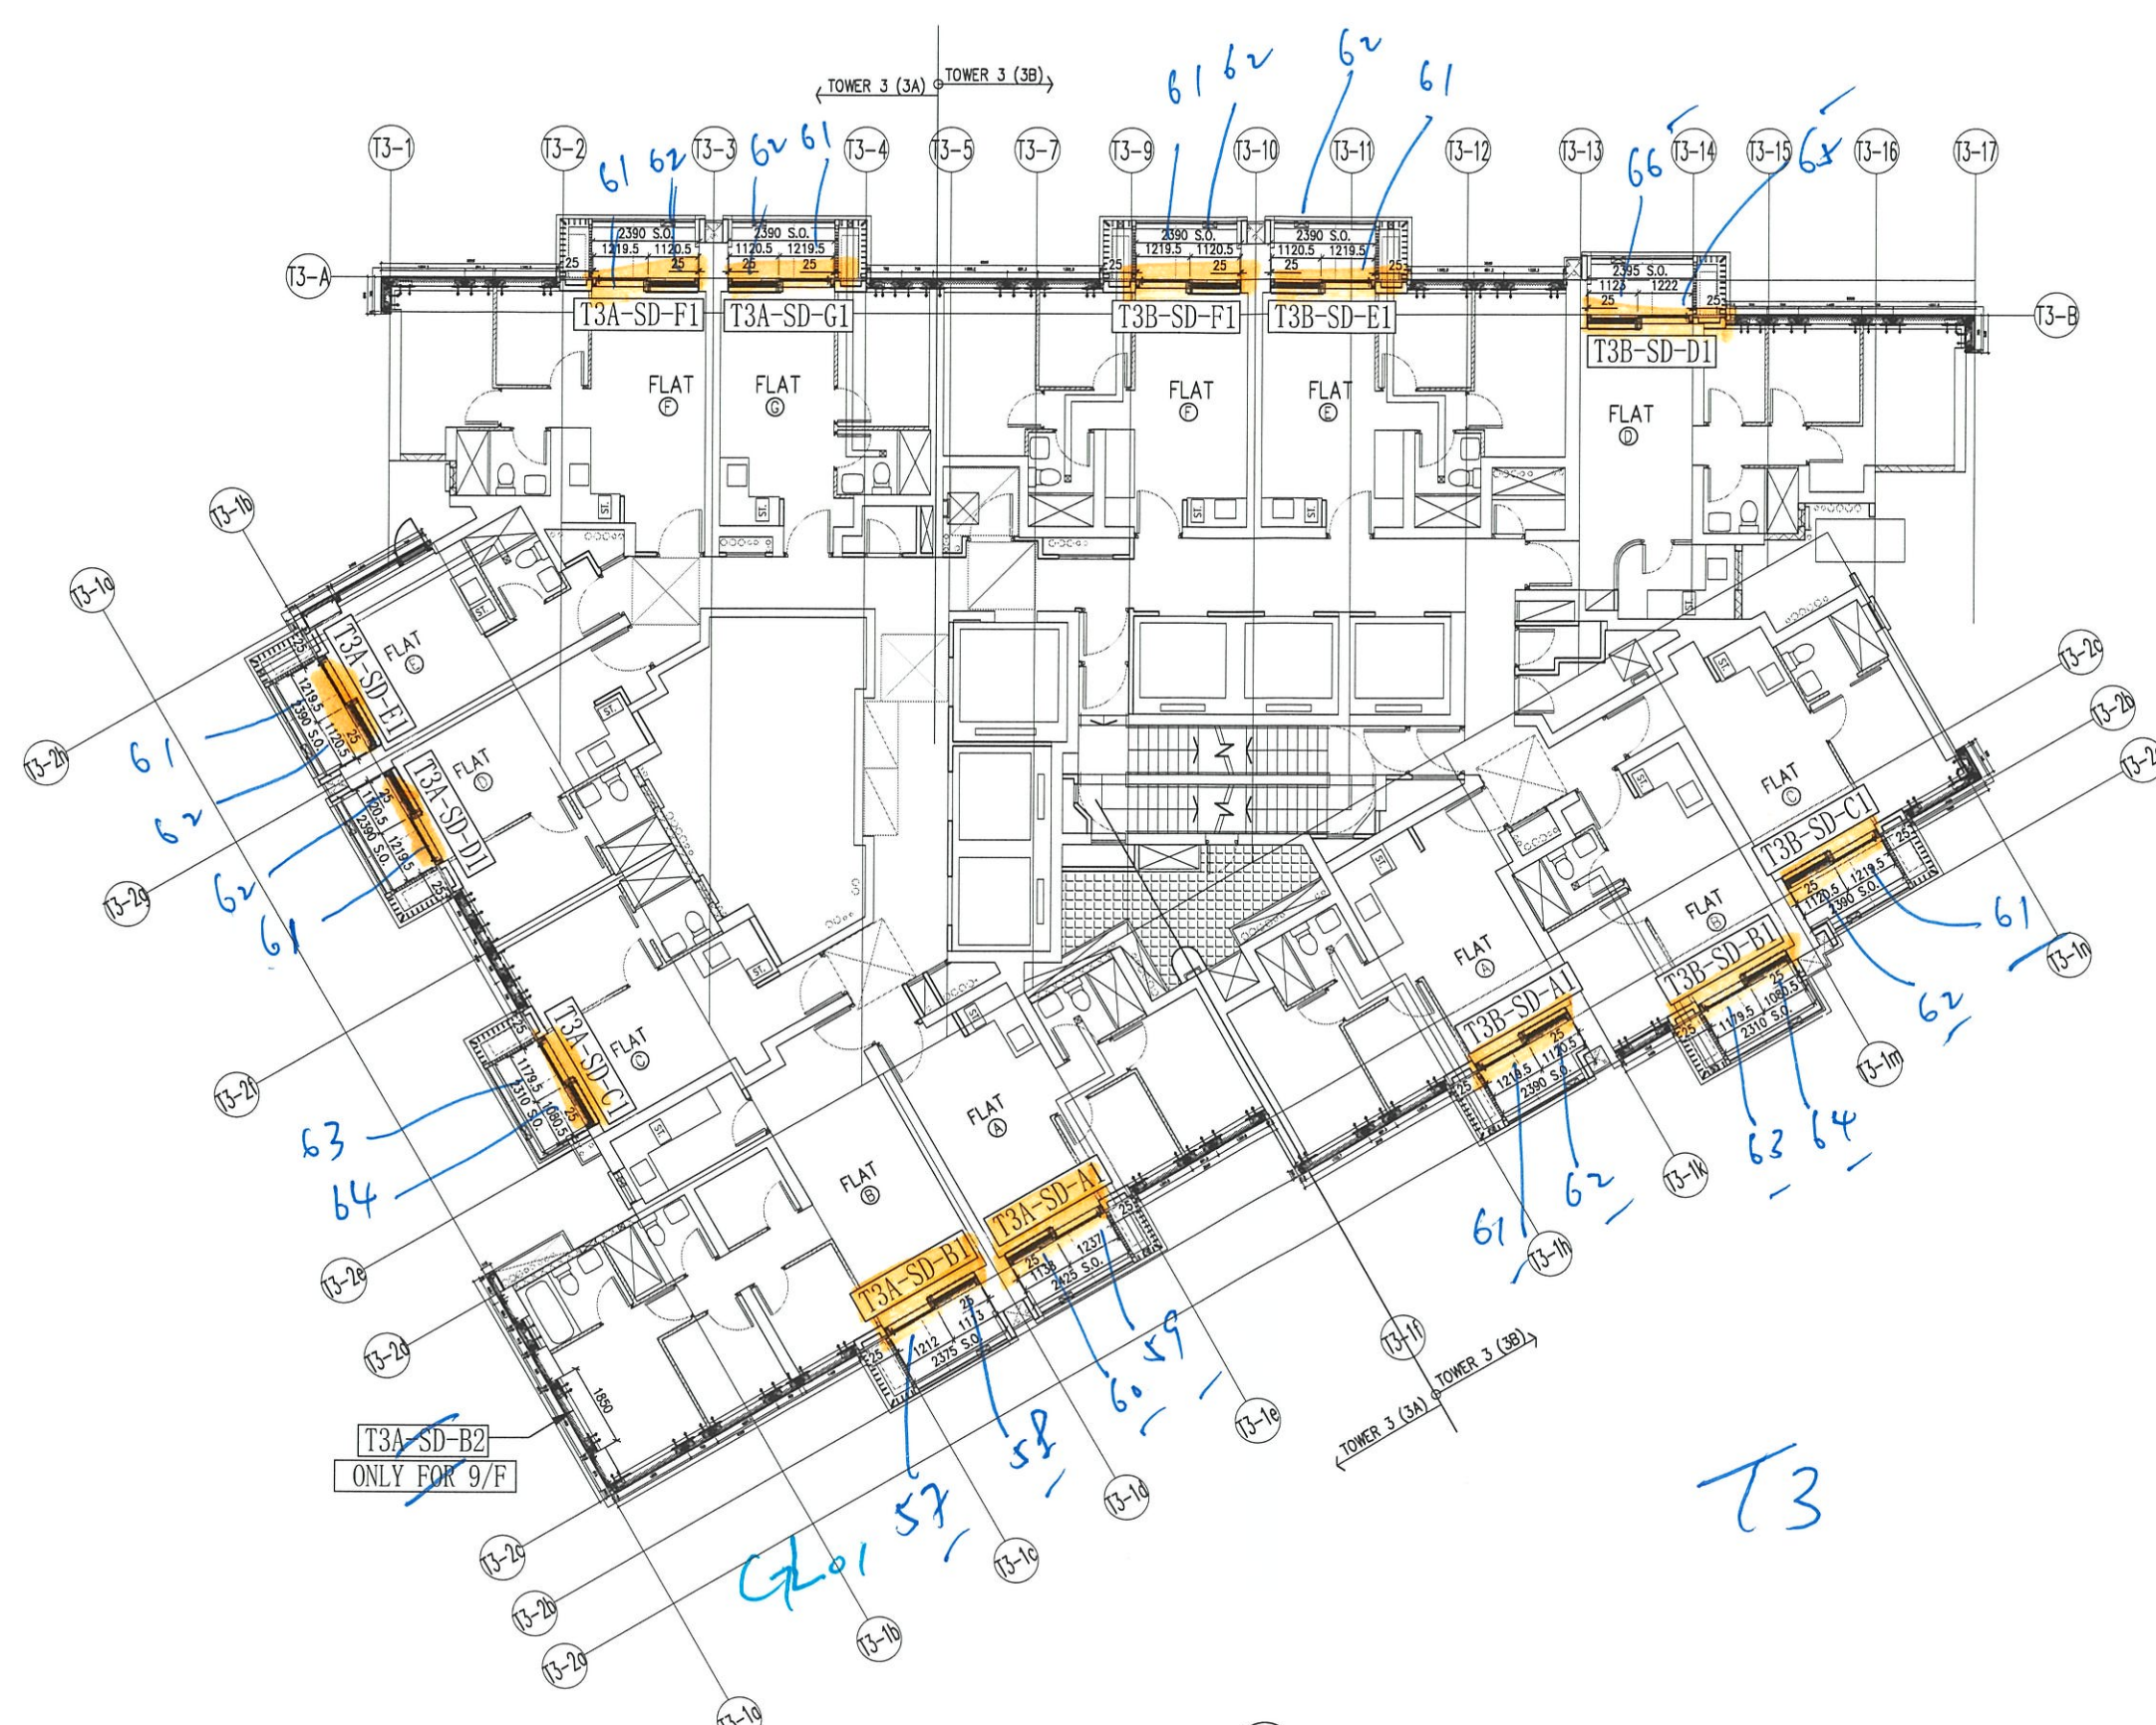

1 9/F,10/F,12/F,39/F,41/F,65/F
 LAYOUT PLAN FOR TOWER 3(1:75)
 (13/F,14/F,24/F,34/F,44/F,54/F,64/F FLOORS OMITTED)

B.D. REF :

CLIENT :
 信和置業有限公司
 Sino Land Company Limited

ARCHITECT :
 ronald lu & partners
 Ronald Lu & Partners (HK) Ltd.
 呂元祥建築師事務所(香港)有限公司

MAIN CONTRACTOR :
 Gammon

STRUCTURAL ENGINEER :
 AECOM

FACADE CONSULTANT:
 AECOM

NOTE :
 1. ALL DIMENSIONS ARE IN mm.
 2. ALL ELEVATIONS ARE VIEWED FROM OUTSIDE.
 3. ALL DIMENSIONS TO BE VERIFIED ON SITE BEFORE FABRICATION.

LEGEND :
 X1 --- DETAIL MARK NO.
 X001 --- REFER SHEET NO.
 1. F.F.L. --- FINISHED FLOOR LEVEL
 2. S.F.L. --- STRUCTURAL FLOOR LEVEL
 3. (R) --- REVERSED DETAIL

NO.	DATE	REVISED	BY

JOB NO. : J-858
 PROJECT : PROPOSED RESIDENTIAL DEVELOPMENT AT TKOTL 70RP, PHASE 11, LOHAS PARK TSEUNG KWAN O, N.T.

TITLE : TYPICAL SLIDING DOOR PLAN AT TOWER 3

DATE : 14-Jun-22 SCALE : 1:80(A1)

DRAWN BY : KY CHECKED BY : YB

美特鋁質有限公司
 MIDI ALUMINUM FABRICATOR LTD.
 Units 6-8, Sunray Industrial Centre, 1/F
 610 Cha Kwo Ling Road, Kowloon
 Tel:23489211-4 Fax:(852)27727666

DWG NO. : JB58-CW-SD-P301 REV. : -