

工程指示 / 要求簡箋(E.I.)

工程指示編號：EI / 6340 / 23

修改版次：-

工程編號：J - 858

工程名稱：將軍澳日出康城

工程項目：T2 趟門 地盆用玻璃 BM 特色層大貨 (1層,26件) 66/F

收件人：Maggie

發件人：Ant Yeung 日期：13/06/2023

要求提供 / 確認 事項：

- | | | |
|------------------------------------|-------------------------------------|-------------------------------|
| <input type="checkbox"/> 初步鋁料 B.M. | <input type="checkbox"/> 加工拆圖，然後生產 | <input type="checkbox"/> 尺寸表 |
| <input type="checkbox"/> 正式鋁料 B.M. | <input type="checkbox"/> 技術上資料 / 指示 | <input type="checkbox"/> 報價 |
| <input type="checkbox"/> 配件 B.M. | <input type="checkbox"/> 樣辦或貨品說明書 | <input type="checkbox"/> 分判合約 |

內容：

請按玻璃 BM 生產 趟門 梗和玉 玻璃送地盆。IGU 片需熱浸

1. 1層 26件

2. 附上玻璃出貨表 EXCEL，請按出貨表排期生產、熱浸、和包箱。

3. 按層包箱。(每層 26 件) 2574 mm 高為門玉玻璃 / 2725mm 高為梗門玻璃。

儘量安排 2725mm 高 供 顧問 T3 視察入爐

4. 不要印上熱浸標織。只給"可移除"的標織。此為 IGU 片:標籤在室外面 (注明尺寸)，方便移除

5. 全部玻璃以負公差生產

6. 沙基尺寸：斜角 2800mm x 垂直高度 2500mm / 玻璃最大尺寸沒有超過 2800mm OK

7. 按 EI-4999 的熱浸追蹤標籤

8. 10mm Low E(58T)#2 clear HS glass +12A +12mm clear tempered glass (inside)

(R20220114001) 已批

9. 按地盆要求加上箱腳和帆布帶，符合地盆落貨要求

10. 地盆留意。：最高層沙基未必能夠到達。

請在 2023.12.10 前完成上列要求。

附：

原合約工程包

原合約工程加 / 減賬

新工程報價

原因：-

分發東莞各部門：

- | | | | | | | | |
|---------------------------------|------------------------------|--------------------------------|------------------------------|-------------------------------|------------------------------|--------------------------------|------------------------------|
| <input type="checkbox"/> 生產技術總監 | <input type="checkbox"/> 連附件 | <input type="checkbox"/> 技術部 | <input type="checkbox"/> 連附件 | <input type="checkbox"/> 生產部 | <input type="checkbox"/> 連附件 | <input type="checkbox"/> 機械設計部 | <input type="checkbox"/> 連附件 |
| <input type="checkbox"/> 採購部 | <input type="checkbox"/> 連附件 | <input type="checkbox"/> 生產統籌部 | <input type="checkbox"/> 連附件 | <input type="checkbox"/> 小羅&清 | <input type="checkbox"/> 連附件 | | |
| <input type="checkbox"/> 質檢部 | <input type="checkbox"/> 連附件 | <input type="checkbox"/> 會計部 | <input type="checkbox"/> 連附件 | <input type="checkbox"/> 報關組 | <input type="checkbox"/> 連附件 | <input type="checkbox"/> 其他 | <input type="checkbox"/> 連附件 |

分發香港各部門：

- | | | | | | | | |
|---|---|-------------------------------|------------------------------|------------------------------|------------------------------|--|---|
| <input type="checkbox"/> 行政部 | <input type="checkbox"/> 連附件 | <input type="checkbox"/> 會計部 | <input type="checkbox"/> 連附件 | <input type="checkbox"/> 統籌部 | <input type="checkbox"/> 連附件 | <input checked="" type="checkbox"/> 工程部地盤科文 積哥 | <input checked="" type="checkbox"/> 連附件 |
| <input checked="" type="checkbox"/> 採購部 | <input checked="" type="checkbox"/> 連附件 | <input type="checkbox"/> QS 部 | <input type="checkbox"/> 連附件 | <input type="checkbox"/> 維修部 | <input type="checkbox"/> 連附件 | <input type="checkbox"/> 其他 | <input type="checkbox"/> 連附件 |

傳遞編號：

發件人簽署：

HK / 23


項目經理簽署：

J858康城11期 玻璃分层统计表 (T2趟门)

工程: J858康城11期 (T2)

日期: 2023-06-10

序号	玻璃编号	玻璃类型	玻璃尺寸		单面积 (m ²)	标准层数 多件	本次订购数量	66F 分层数量	备注	本次订购 面积
			W(mm)	H(mm)						
			玻璃尺寸							
3	GL01-72SU	GL01	1010	2574	2.60	0	1	1	送地盘	2.6
4	GL01-73SU	GL01	978	2725	2.67	0	1	1	送地盘	2.7
7	GL01-70SU	GL01	1035	2574	2.66	0	1	1	送地盘	2.7
8	GL01-71SU	GL01	1003	2725	2.73	0	1	1	送地盘	2.7
11	GL01-78SU	GL01	1017	2574	2.62	0	8	8	送地盘	20.9
12	GL01-79SU	GL01	985	2725	2.68	0	8	8	送地盘	21.5
15	GL01-74SU	GL01	977	2574	2.51	0	2	2	送地盘	5.0
16	GL01-75SU	GL01	945	2725	2.58	0	2	2	送地盘	5.2
19	GL01-80SU	GL01	1020	2574	2.63	0	1	1	送地盘	2.6
20	GL01-81SU	GL01	988	2725	2.69	0	1	1	送地盘	2.7
注:					总数量		26			68.6

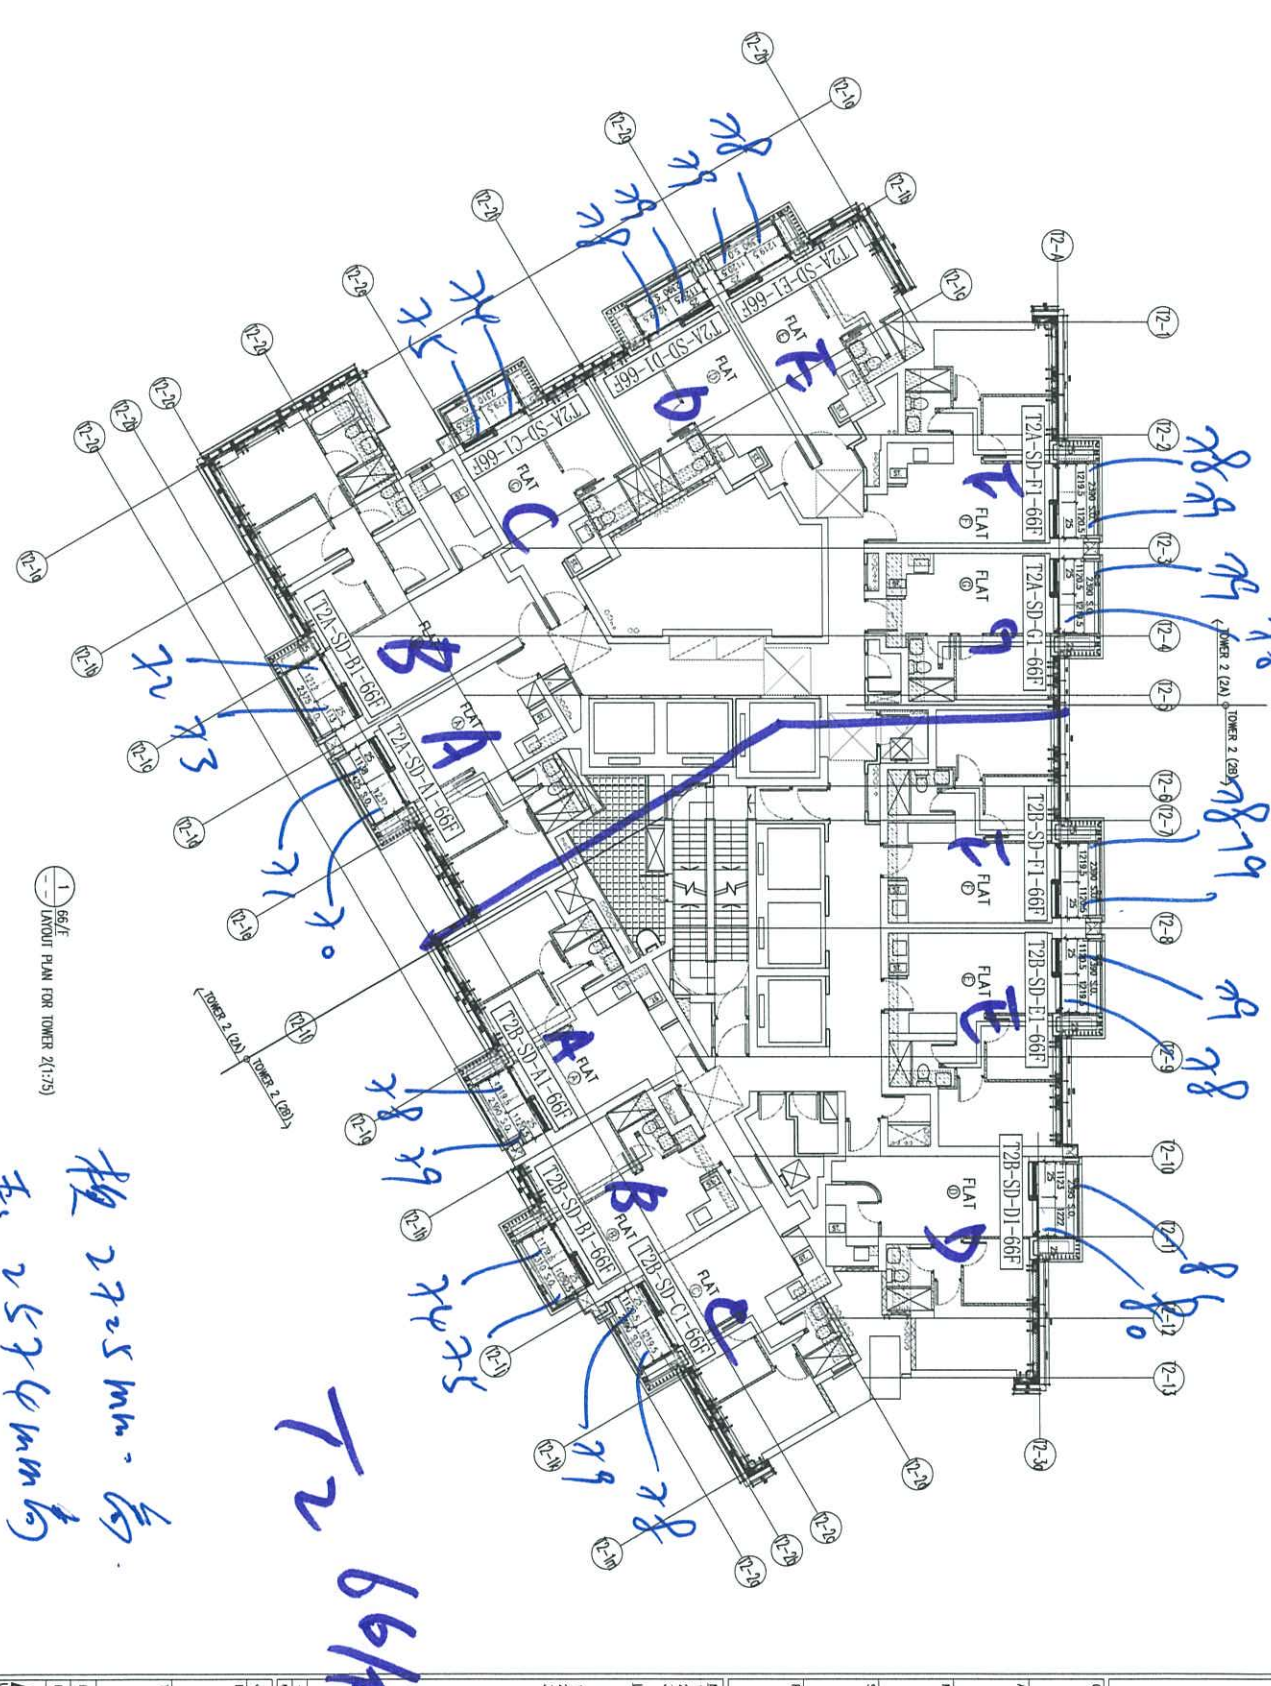

1/66/F
LAYOUT PLAN FOR TOWER 2(1+75)

樓 2725 mm - 高
E. 2574 mm 高

T2 66/F

BD REF :

CLIENT :
信和置業有限公司
Sino Land Company Limited

ARCHITECT :
ronald lu & partners
Ronald Lu & Partners (HK) Ltd.
呂志輝建築師事務所 (香港) 有限公司

STRUCTURAL ENGINEER :
Gammon

TAKE CONSULTANT:
AECOM
AECOM

NOTE:
1. ALL DIMENSIONS ARE IN mm.
2. ALL DIMENSIONS ARE MEASURED FROM OUTSIDE BEFORE FINISHWORK.
LEGEND:
① DETAIL MARK NO.
② REFER SHEET NO.
1. F.F.L. -- FINISHED FLOOR LEVEL.
2. S.F.L. -- STRUCTURAL FLOOR LEVEL.
1. Ⓢ -- REVERSED DETAIL.

DATE : 14-Jan-22	SCALE : 1:50(A1)
DESIGNED BY : KY	CHECKED BY : YB
PROJECT : PROPOSED RESIDENTIAL DEVELOPMENT AT TOWER 2, PHASE 11, LOHAS PARK TSEUNG KWAN O, N.T.	
TITLE : TYPICAL SLIDING DOOR PLAN AT TOWER 2	
美特銘實業有限公司 MTR Development Limited Units E-8, Sun Kee Industrial Centre, Yuen Long 610 Chee Kwoi Ling Road, Kowloon Tel: (852) 27777665 Fax: (852) 27777665	
JOB NO. : J-858	REV. : -
