



工程指示 / 要求簡箋(E.I.)

工程指示編號：EI / 6685 / 23

修改版次：-

工程編號：J - 858

工程名稱：將軍澳日出康城 11

工程項目：幕牆 室內收口鋁板 樣板 T1 ACAD 3 件

收件人：生統

發件人：Paul Wong

日期：28/08/2023

要求提供 /  確認 事項：

內容：

請按加工圖生產鋁板送地盆，合共 3 件 T1 AC AD 用 企身

1. 顏色為 ECD3X10099-JF2 香檳金

2. 3mm 有 V-Cut 要夠光

請在 2023.09.04 前完成上列要求。

分發東莞各部門：

- ( ) 生產技術總監  連附件 (✓) 技術部  連附件 ( ) 生產部  連附件 ( ) 機械設計部  連附件  
 ( ) 採購部  連附件 (✓) 生產統籌部  連附件 (✓) 小羅&清  連附件  
 ( ) 質檢部  連附件 ( ) 會計部  連附件 ( ) 報關組  連附件 ( ) 其他 \_\_\_\_\_  連附件

分發香港各部門：

- ( ) 行政部  連附件 ( ) 會計部  連附件 ( ) 統籌部  連附件 (✓) 工程部地盤科文 積哥, 二寶  連附件  
 ( ) 採購部  連附件 ( ) QS 部  連附件 ( ) 維修部  連附件 ( ) 其他 \_\_\_\_\_  連附件

傳遞編號：

HK 1925 / 23

發件人簽署：


項目經理簽署：

合身

3. mm/8 板板

物料编号: ACAD-125-L

TI 15/T

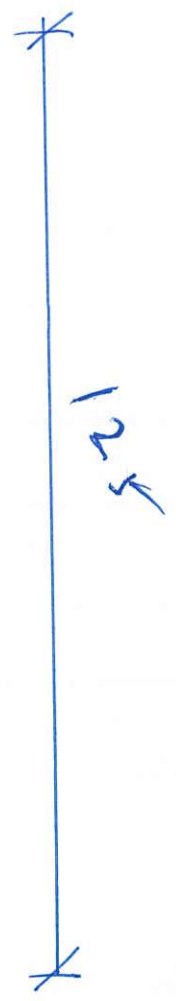

物料图头

L = 772 mm	AD单位
L = 1392 mm	AD单位
L = 2273 mm	Ac单位

合共3條

✓

EC03X10099-JT2 番模金

Handwritten notes at the top right of the page, possibly indicating a date or version: "12/1/12" and "1/1/12".

Handwritten notes in the upper middle section: "1/1/12" and "1/1/12".

Handwritten label "A D" near a dashed line.

**TIACAD** (circled in black)


Handwritten label "100" inside a blue oval, with an arrow pointing to a dimension line.


Handwritten label "100" near a dimension line.

Handwritten label "A U" near a dimension line.

Dimension line labeled "100".

Dimension lines labeled "15", "10", and "25".

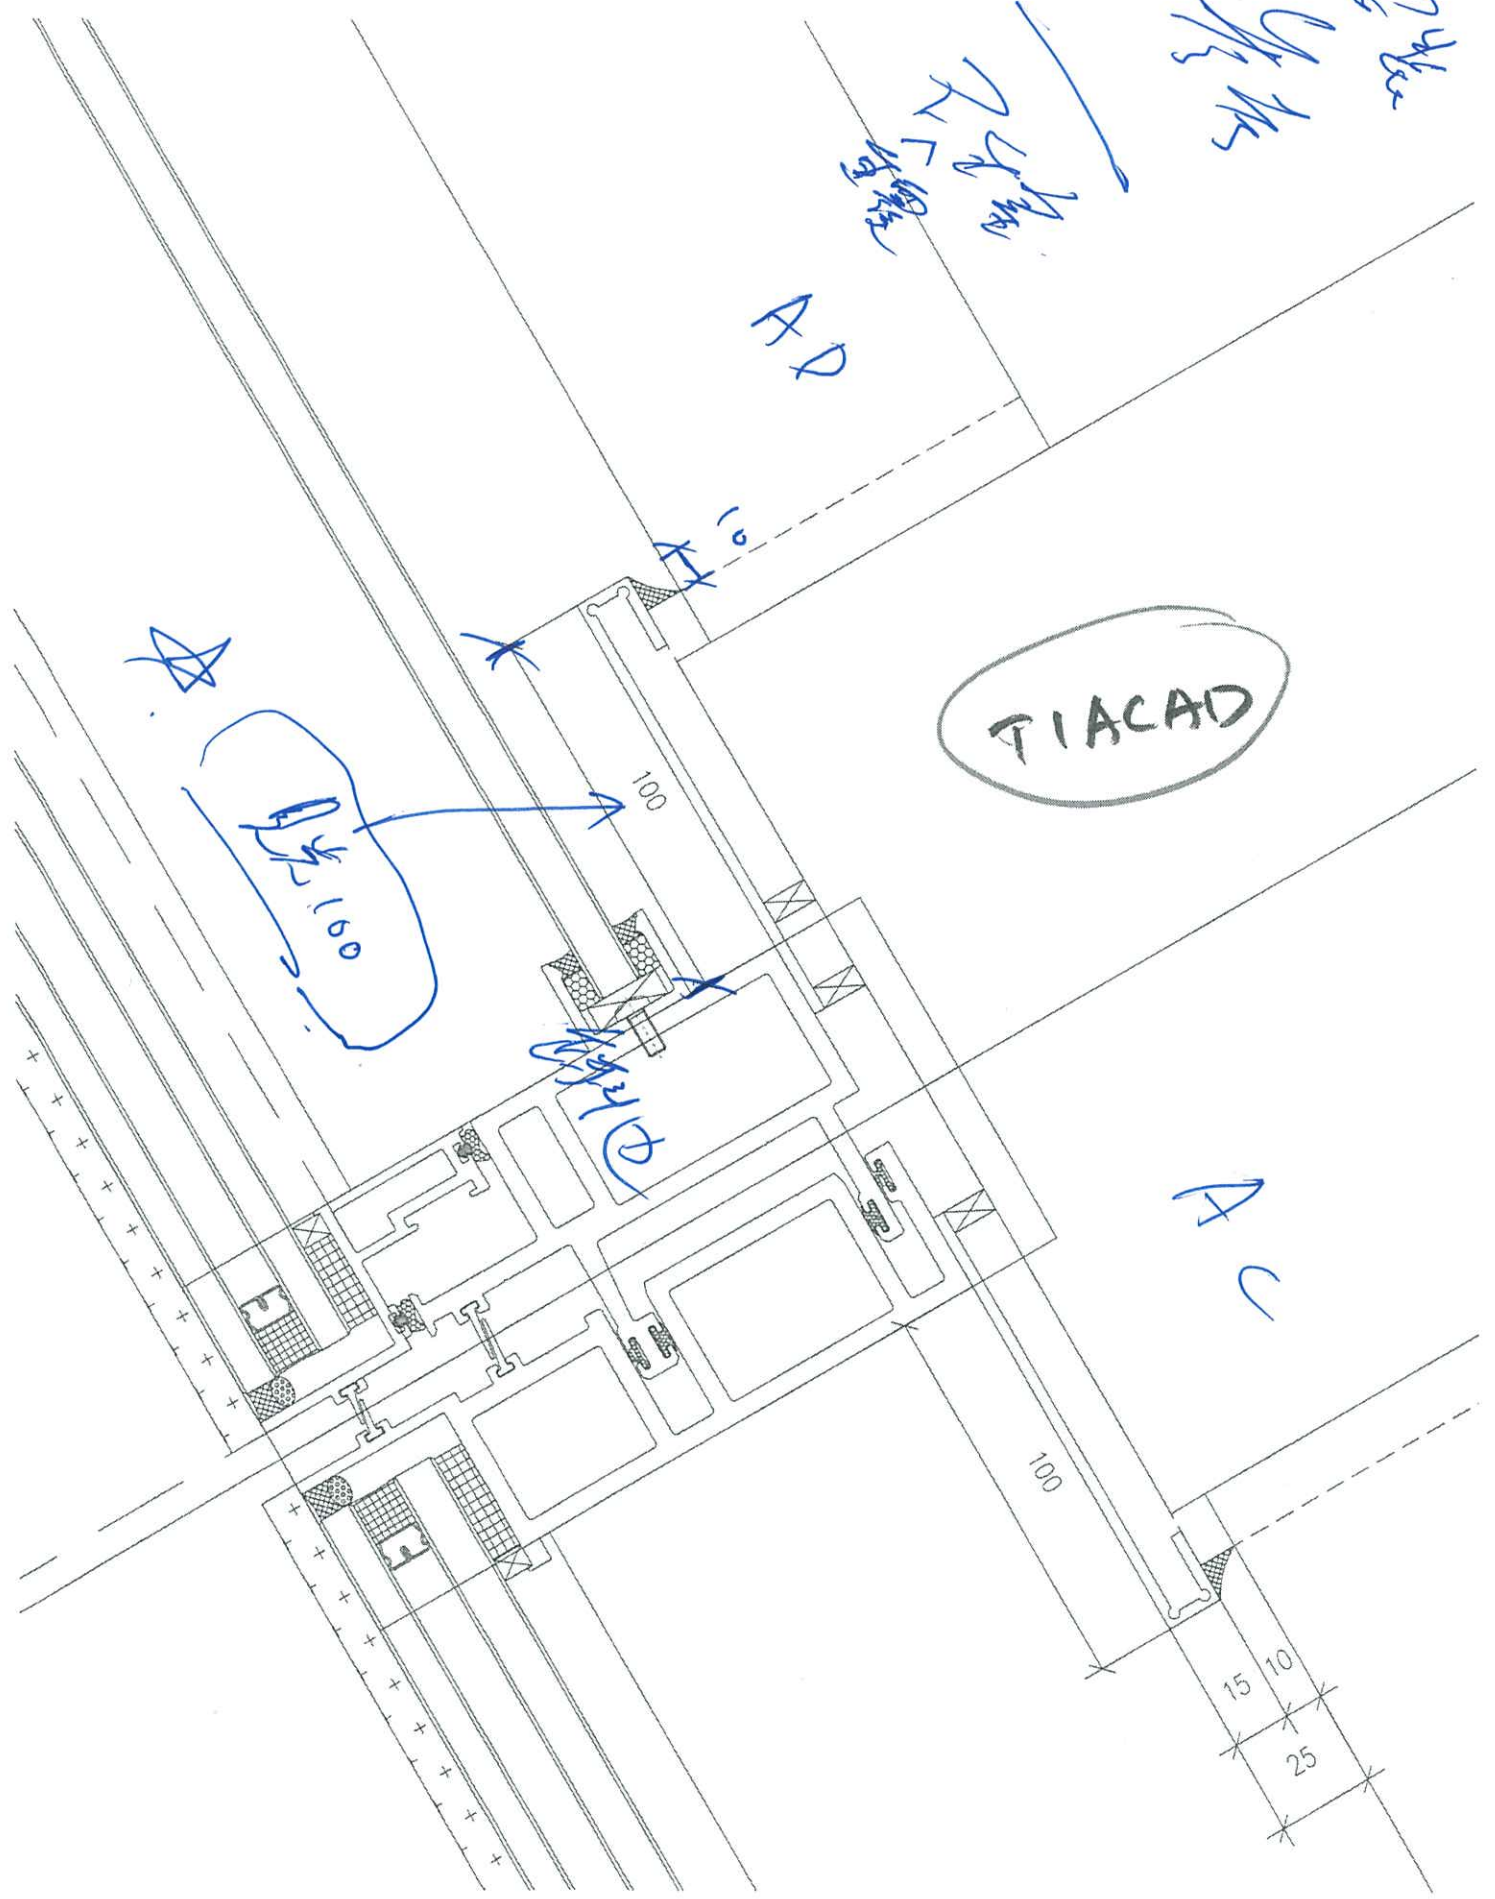

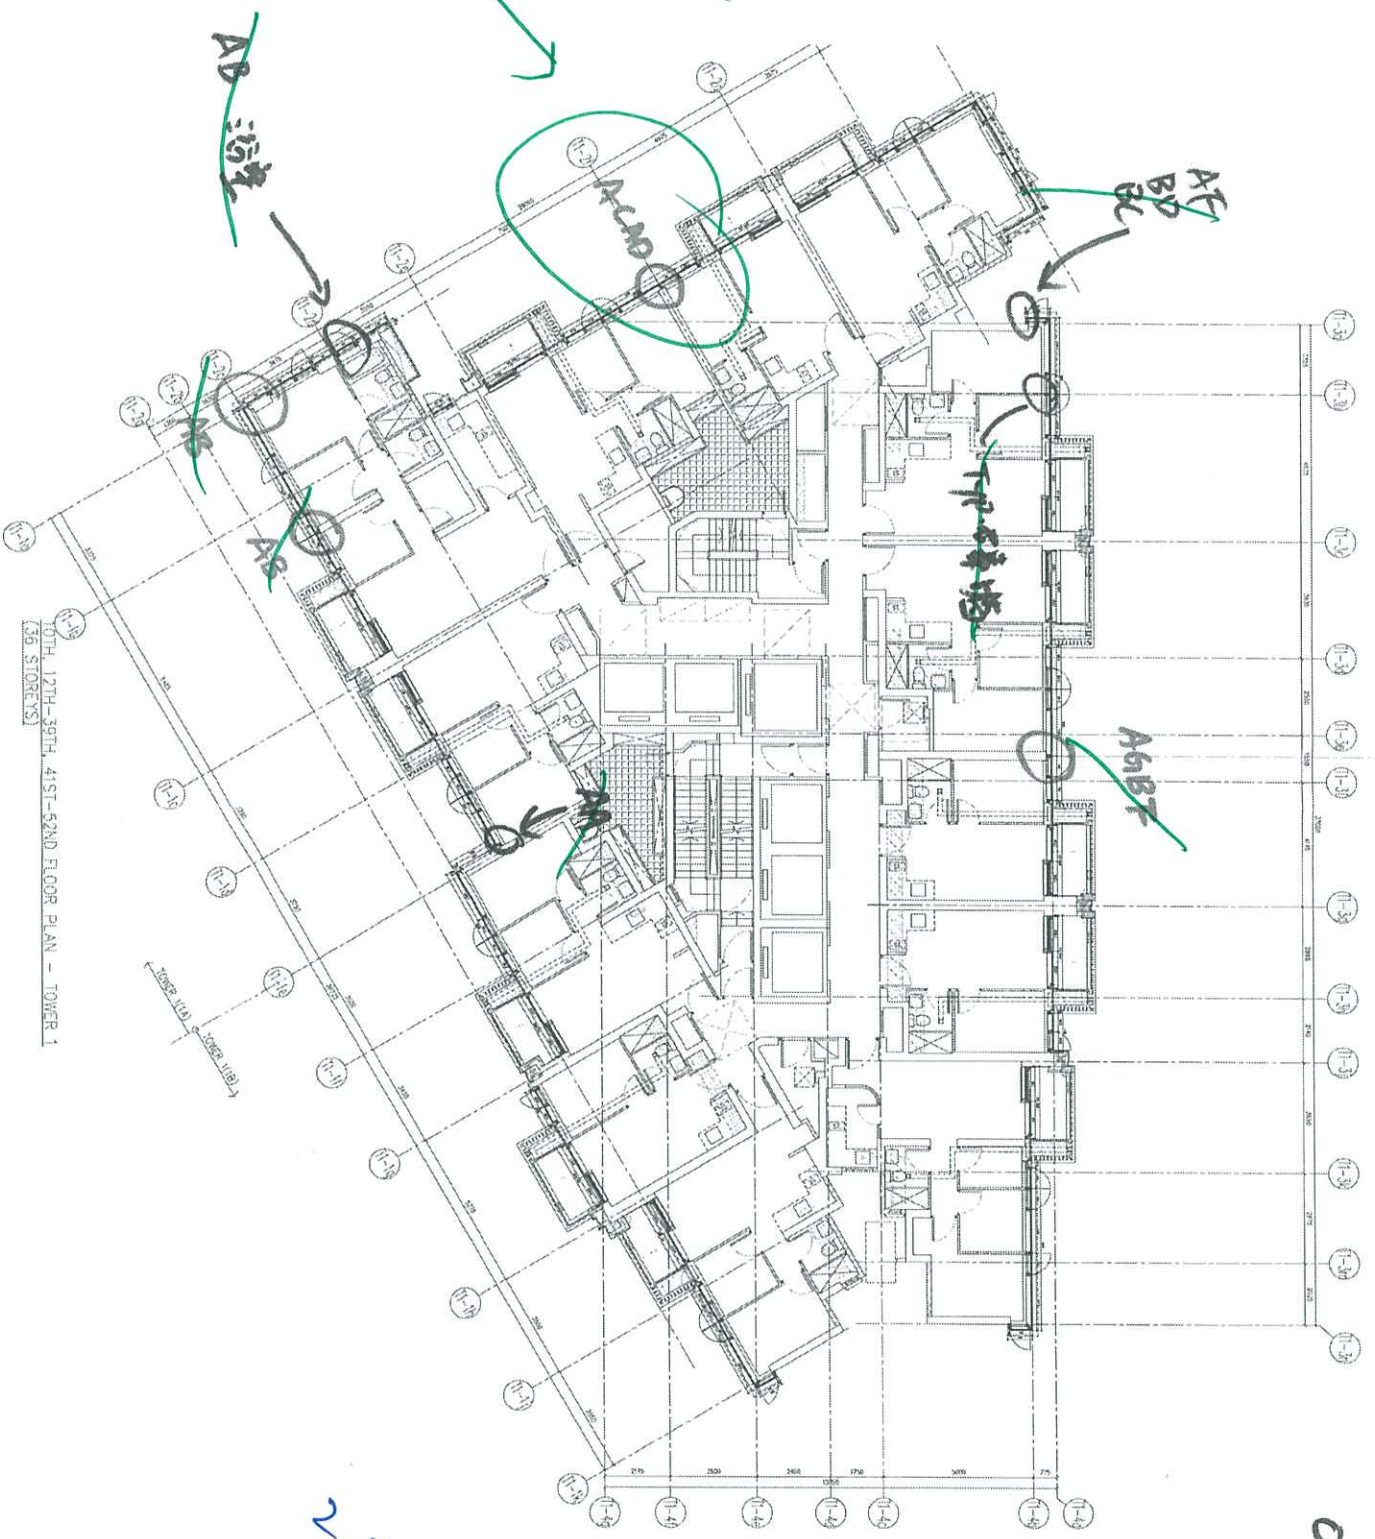

707H, 127H-397H, 41ST-52ND FLOOR PLAN - TOWER 1  
(3.6 STOREYS)

TOWER 1 (1.1) TOWER 1 (1.1)

業主 要求修改  
○ 大判 要求修改

2518