



工程指示編號: EI / 7276 / 24 修改版次: -

工程編號 : J - 858 工程名稱 : 將軍澳日出康城 11

工程項目 : 後加 AC-Grille (癸仔碼) (T1-T3 9/F) 95 隻 地盤用

收件人 : Maggie 發件人 : Ant Yeung 日期 : 25/01/2024

要求提供 / 確認 事項 :

- () 初步鋁料 B.M. () 加工拆圖, 然後生產 () 尺寸表
- () 正式鋁料 B.M. () 技術上資料 / 指示 () 報價
- () 配件 B.M. () 樣辦或貨品說明書 () 分判合約

內容 :

請按 BM 及加工圖訂購預留碼送地盤安裝 9/F 用 (癸仔碼)

1. 分座打扎。 T1 : 35 件 T2 : 30 件 T3 : 30 件

2. 癸仔碼需驗焊, Fillet weld, 100% Visual, 10% MPI (For AC Grille)

3. 請提供 Mill cert

4. 疏氣孔為 Ø20mm

5. AI. MC-A277 已有

6. 此 Embed 和 EI 6877 R/F 的回款

7. 此接 1 號圖 2024.1.25 計算

謝謝

請在 2024.03.08 前完成上列要求。

分發東莞各部門 :

- () 生產技術總監 連附件 () 技術部 連附件 () 生產部 連附件 () 機械設計部 連附件
- () 採購部 連附件 () 生產統籌部 連附件 () 小羅&清 連附件
- () 質檢部 連附件 () 會計部 連附件 () 報關組 連附件 () 其他 楊榮輝 連附件

分發香港各部門 :

- () 行政部 連附件 () 會計部 連附件 () 統籌部 連附件 () 工程部地盤科 連附件 積哥
- () 採購部 連附件 () QS 部 連附件 () 維修部 連附件 () 其他 連附件

傳遞編號 :

發件人簽署:

HK / 24

項目經理簽署:

		美特鋁質有限公司		工程號:	J858	計算:	日期:	送呈:			
MIDI Aluminium Fabricator Ltd.		地盤名稱:		康城11期	核對:	日期:	2024.01.24	副本:			
BM編號:		預留碼(凳仔碼)		項目類別:	T1-T3 9/F AC Grille (預留碼)(凳仔碼) EI						
修改標示	配件圖號	物料編號	配件名稱	顏色	實用	後備	總數	單位	單件重量	總重量	備註
1		AC-250	250x250x16mm鐵板 S275 J0	熱浸鋅	95	0	95	件			
2	要驗焊		50x50x8mm方鐵介子 S275 J0	熱浸鋅	380	0	380	支			每套1件 每套4件
3			直徑16圓鐵 S275 J0	熱浸鋅	380	0	380	件			

T1:
30+5隻
共35隻

AG: 3隻

BF: 3隻

BE: 3隻

BD: 2隻

AD: 1隻

AC: 3隻

BC: 3隻

AA: 3隻

BA: 3隻

BB: 3隻

AB: 3隻

AC Grille 9/F 預留碼數量

9/F Floor PLAN - TOWER 1 (1A & 1B)

B.D. REF :

CLIENT :
信和置業有限公司
Sino Land Company Limited

ARCHITECT :
ronald lu & partners
Architects, Planners, Interior Designers
Ronald Lu & Partners (HK) Ltd.
呂元祥建築師事務所 (香港) 有限公司

MAIN CONTRACTOR :
Gammon

STRUCTURAL ENGINEER :
AECOM


FAÇADE CONSULTANT:
AECOM

NOTE :
1. ALL DIMENSIONS ARE IN mm.
2. ALL ELEVATIONS ARE VIEWED FROM OUTSIDE.
3. ALL DIMENSIONS TO BE VERIFIED ON SITE BEFORE FABRICATION.

LEGEND :
X1 - DETAIL MARK NO.
X001 - REFER SHEET NO.

1. F.F.L. -- FINISHED FLOOR LEVEL
2. S.F.L. -- STRUCTURAL FLOOR LEVEL
3. (R) -- REVERSED DETAIL

NO.	DATE	REVISED	BY
JOB NO. : J-858			
PROJECT : PROPOSED RESIDENTIAL DEVELOPMENT AT TKOTL 70RP, PHASE 11, LOHAS PARK TSEUNG KWAN O, N.T.			
TITLE : TOWER 1 LAYOUT PLAN 9/F			
DATE : 15-JAN-24	SCALE : 1:160		
DRAWN BY :	CHECKED BY :		
美特鋁質有限公司 MIDI ALUMINIUM FABRICATOR LTD. Units 6-8, Sunray Industrial Centre, 1/F 610 Cha Kwo Ling Road, Kowloon Tel:23489211-4 Fax:(852)27727666			
DWG NO. : J858-ACG9-1001	REV. : -		

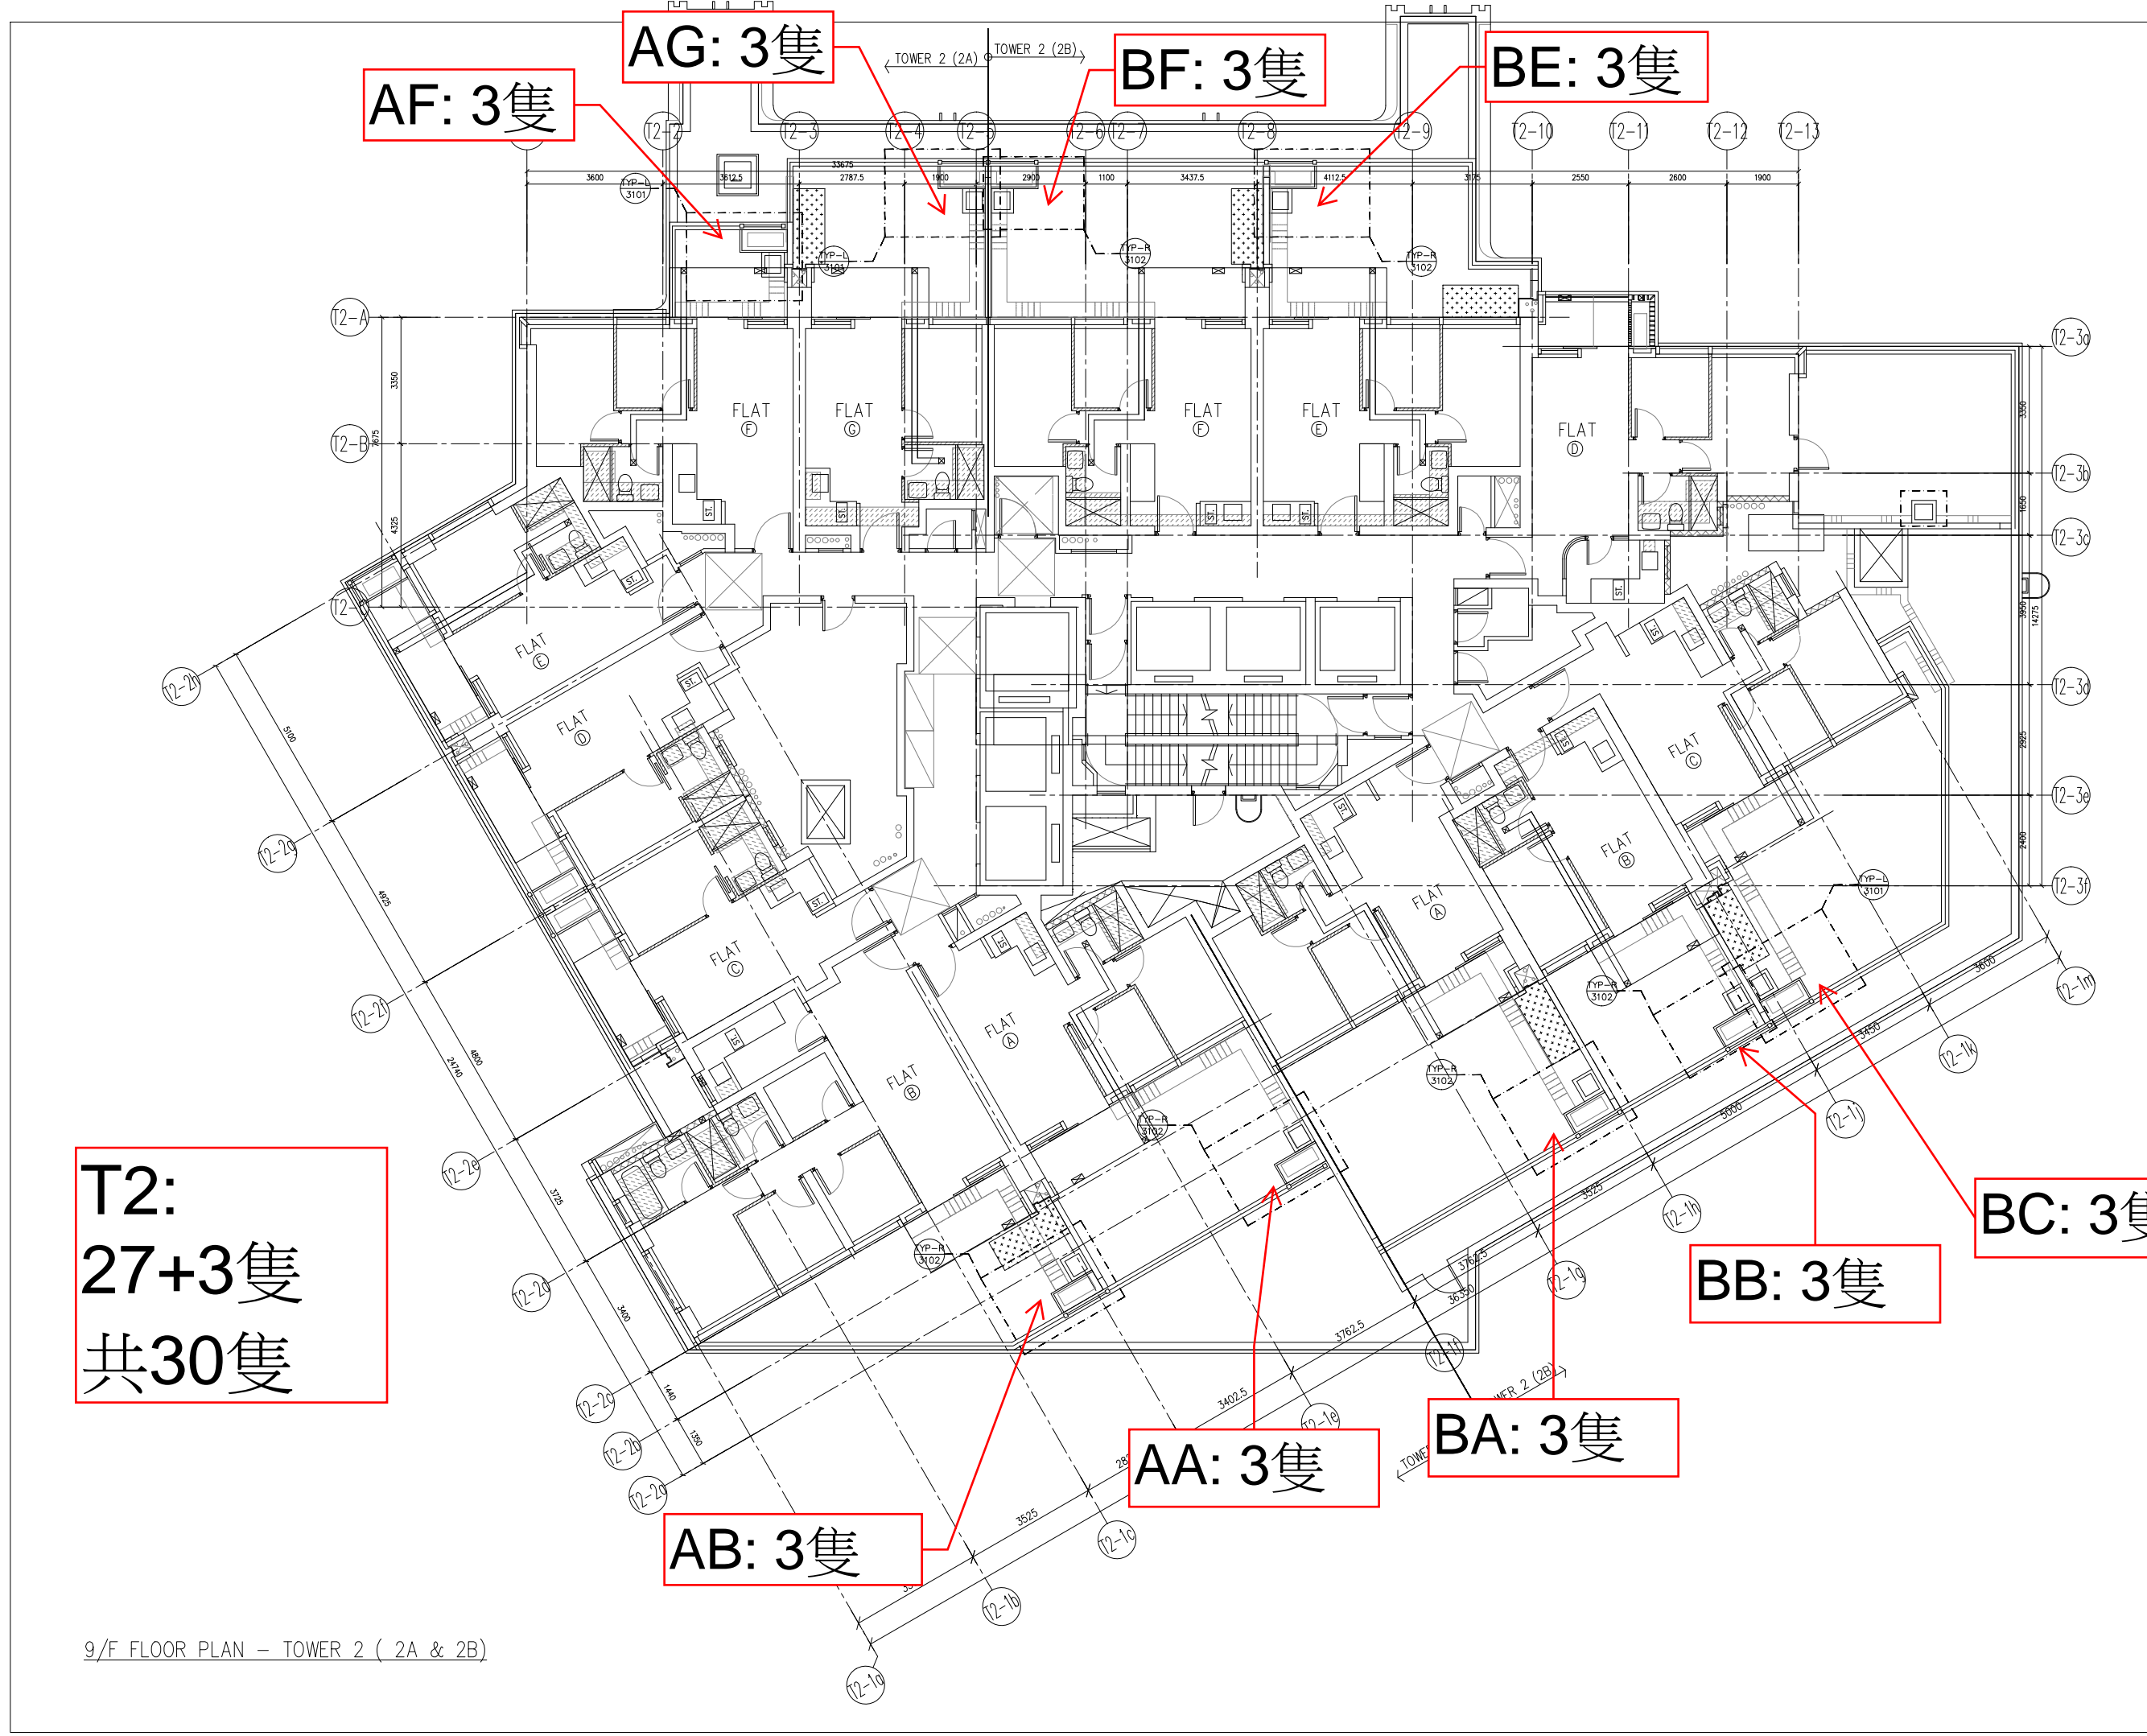

T2:
27+3隻
共30隻

9/F FLOOR PLAN - TOWER 2 (2A & 2B)

B.D. REF :

CLIENT :
 信和置業有限公司
 Sino Land Company Limited

ARCHITECT :
 ronald lu & partners
 Architectural Planners Interior Designers
 Ronald Lu & Partners (HK) Ltd.
 呂元祥建築師事務所 (香港) 有限公司

MAIN CONTRACTOR :
 Gammon

STRUCTURAL ENGINEER :
 AECOM


FAÇADE CONSULTANT:
 AECOM

NOTE :
 1. ALL DIMENSIONS ARE IN mm.
 2. ALL ELEVATIONS ARE VIEWED FROM OUTSIDE.
 3. ALL DIMENSIONS TO BE VERIFIED ON SITE BEFORE FABRICATION.

LEGEND :
 X1 → DETAIL MARK NO.
 X001 → REFER SHEET NO.

1. F.F.L. -- FINISHED FLOOR LEVEL
 2. S.F.L. -- STRUCTURAL FLOOR LEVEL
 3. Ⓡ -- REVERSED DETAIL

NO.	DATE	REVISED	BY
JOB NO. : J-858			
PROJECT : PROPOSED RESIDENTIAL DEVELOPMENT AT TKOTL 70RP, PHASE 11, LOHAS PARK TSEUNG KWAN O, N.T.			
TITLE : TOWER 2 LAYOUT PLAN 9/F			
DATE : 15-JAN-24		SCALE : 1:160	
DRAWN BY :		CHECKED BY :	
美特鋁質有限公司 MIDI ALUMINIUM FABRICATOR LTD. Units 6-8, Sunray Industrial Centre, 1/F 610 Cha Kwo Ling Road, Kowloon Tel:23489211-4 Fax:(852)2727666			
DWG NO. : J858-ACG9-1002		REV. : -	

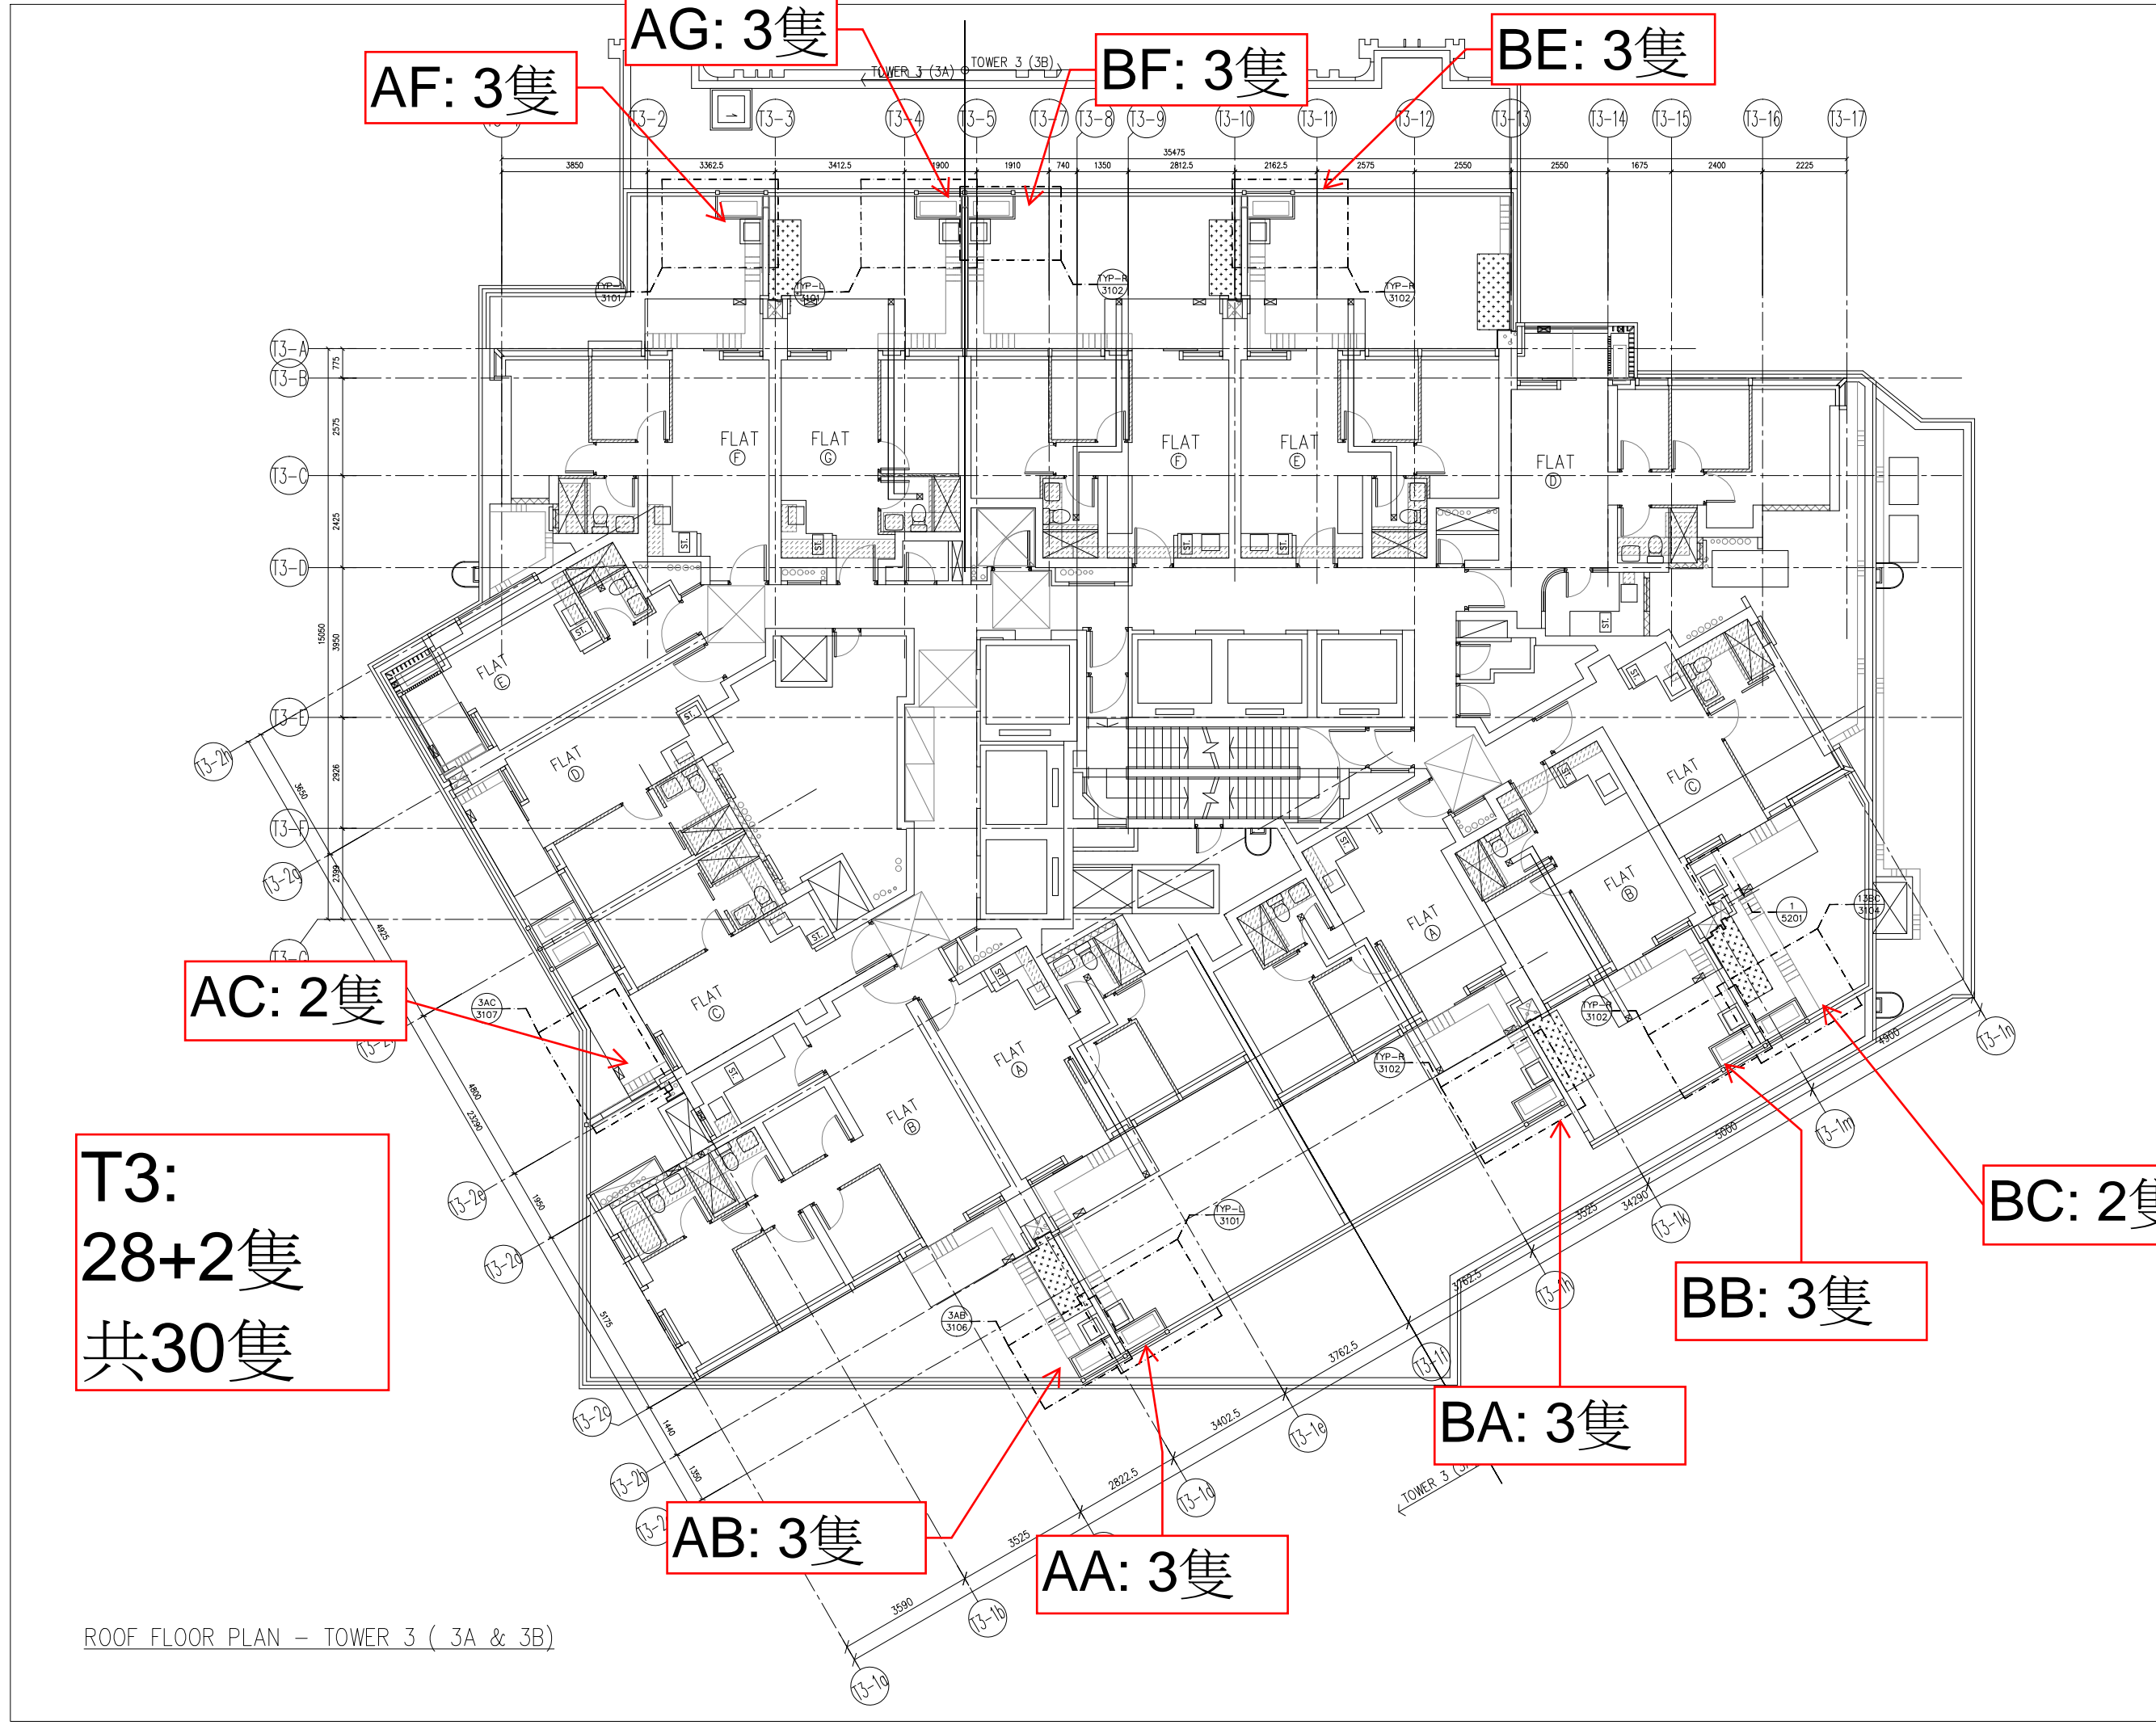

ROOF FLOOR PLAN - TOWER 3 (3A & 3B)

B.D. REF :

CLIENT :
 信和置業有限公司
 Sino Land Company Limited

ARCHITECT :
 ronald lu & partners
 Architect, Planners, Interior Designers
 Ronald Lu & Partners (HK) Ltd.
 呂元祥建築師事務所 (香港) 有限公司

MAIN CONTRACTOR :
 Gammon

STRUCTURAL ENGINEER :
 AECOM

FACADE CONSULTANT:
 AECOM

NOTE :
 1. ALL DIMENSIONS ARE IN mm.
 2. ALL ELEVATIONS ARE VIEWED FROM OUTSIDE.
 3. ALL DIMENSIONS TO BE VERIFIED ON SITE BEFORE FABRICATION.

LEGEND :
 X1 -> DETAIL MARK NO.
 X001 -> REFER SHEET NO.

1. F.F.L. -- FINISHED FLOOR LEVEL
 2. S.F.L. -- STRUCTURAL FLOOR LEVEL
 3. R -- REVERSED DETAIL

NO.	DATE	REVISED	BY
JOB NO. : J-858			
PROJECT : PROPOSED RESIDENTIAL DEVELOPMENT AT TKOTL 70RP, PHASE 11, LOHAS PARK TSEUNG KWAN O, N.T.			
TITLE : TOWER 3 LAYOUT PLAN 9/F			
DATE : 15-JAN-24		SCALE : 1:160	
DRAWN BY :		CHECKED BY :	
美特鋁質有限公司 MIDI ALUMINIUM FABRICATOR LTD. Units 6-8, Sunray Industrial Centre, 1/F 610 Cha Kwo Ling Road, Kowloon Tel:23489211-4 Fax:(852)2727666			
DWG NO. : J858-ACG9-1003		REV. : -	

ARCHITECT'S INSTRUCTION NO. **MC-A-277**

Our Ref. : 19084NT-MC-A-277 **BY FAX & TO BE COLLECTED**
Date : 22 November 2023
Project : Proposed Residential Development at TKOTL 70 RP, Phase 11,
Lohas Park, Tseung Kwan O, New Territories

Contract : Superstructure Main Contract Works

Contractor : Gammon Engineering and Construction Company Ltd

Attn. : Mr. Percy Chan/Mr. Lawrence Pun

DRAFT

Under the terms of the Contract, we hereby issue to the Contractor named above the following instructions (where applicable, the Contract Sum will be adjusted in accordance with the terms of the relevant condition):

Additional A/C Grille and Sink Cabinet at flat roofs at 9/F of Tower 1, Tower 2 and Tower 3

We confirm herewith the instruction to you regarding the additional A/C Grille and Sink Cabinet at flat roofs of 9/F of Tower 1, Tower 2 and Tower 3 by Midi Aluminium Fabricator Limited as per attached drawing list, with remarks and corresponding supplementary information enclosed under respective appendices for your execution/ construction.

You are required to make timely submission for relevant drawings / documents as required under the Contract for our consideration / approval.

Variation of works and/ or Cost Implication, if any, shall be submitted by your office for assessment in strict accordance with the Contract provisions.

Distribution:

MTR Corporation Ltd.	- Mr. K.S. Lee/ Mr. Jacky Cheung	c.c.	<input checked="" type="checkbox"/>	w/e	<input checked="" type="checkbox"/>
Sino Land Co. Ltd.	- Mr. Herbert Thung/ Mr. Francis Lai		<input checked="" type="checkbox"/>		<input checked="" type="checkbox"/>
AECOM	- Mr. Henry Lo/Mr. Louis Lai		<input checked="" type="checkbox"/>		<input checked="" type="checkbox"/>
AECOM(RE)	- Mr. Simon Tso		<input checked="" type="checkbox"/>		<input checked="" type="checkbox"/>
WSP	- Mr. Tommy Leung/ Mr. Simon Kaan		<input checked="" type="checkbox"/>		<input checked="" type="checkbox"/>
Beria Consultants Ltd.	- Ms. May Chung/ Mr. Matthew Hung		<input checked="" type="checkbox"/>		<input checked="" type="checkbox"/>
ADI	- Mr. Wilter So/ Mr. Kenif Ng		<input checked="" type="checkbox"/>		<input checked="" type="checkbox"/>
AECOM(Façade)	- Mr. Kim Wong / Ms. Crystal Wong		<input checked="" type="checkbox"/>		<input checked="" type="checkbox"/>
Moty's Deign	- Mr. Moses Lau/ Ms. Chan Hei Man		<input checked="" type="checkbox"/>		<input checked="" type="checkbox"/>
IsBim	- Mr. Keith Chiu		<input checked="" type="checkbox"/>		<input checked="" type="checkbox"/>
Ramboll	- Mr. Brain Tam		<input checked="" type="checkbox"/>		<input checked="" type="checkbox"/>

Wong Chi Kin Kenneth
Director
For and on behalf of
Ronald Lu & Partners (Hong Kong) Ltd.
FCH/GCH/AUL/kmy