

編號：EI / **8821/25**

修改版次： -

編號：J - 858

工程名稱：將軍澳日出康城 11

工程項目：趙門 地盆用鋁背板 T1 58/F 共 3 件

收件人：生統

發件人：Ant Yeung

日期：20/03/2025

要求提供 / 確認 事項：

內容：

按地盤通知。

由於吊船層 T1 58/F 被大判清料。 儘快

因地盤遺失趙門鋁背板，T1 座需補件共 3 件：

→ #AP01B: AD 及 AE 單位 補 2 件

→ #AP01E: BD 單位 補 1 件

要有棉和錫紙。

請送至地盤給 T1 管工 Sam 收，謝謝！

請在 **2025/03/15** 前完成上列要求。

*救急用
M:1 救急地盤噴*

- () 生產技術總監 連附件 (✓) 技術部 連附件 () 生產部 連附件 () 機械設計部 連附件
- () 採購部 連附件 (✓) 生產統籌部 連附件 (✓) 小羅&清 連附件
- () 質檢部 連附件 () 會計部 連附件 () 報關組 連附件 () 其他 _____ 連附件

分發香港各部門：

- () 行政部 連附件 () 會計部 連附件 () 統籌部 連附件 (✓) 工程部地盤科文 二寶 連附件
- () 採購部 連附件 () QS 部 連附件 () 維修部 連附件 () 其他 _____ 連附件

傳遞編號：

HK *0208* / 25

發件人簽署：

項目經理簽署：

[Signature]

EG-DWG3
 地盤安裝
 2022-03-07
 287

美特鋁質 有限公司
 MIDI Aluminium Fabricator Ltd.
 工程號 J858 地盤 裝置圖 圖號 1/1


备注	产品编号	L	PXN=
W=2260	J858-SD-AP01A	914.5	285x3
W=2315	J858-SD-AP01B	942	285x3
W=2325	J858-SD-AP01C	947	285x3
W=2340	J858-SD-AP01D	954.5	285x3
W=2345	J858-SD-AP01E	957	285x3
W=2375	J858-SD-AP01F	972	285x3
W=1800	J858-SD-AP01G	684.5	300x2

老右門北月板

②
 ①
 14

AP01B
 AP01E
 L=942mm
 L=957mm


AP, AE = AP01B
 ABD = AP01E

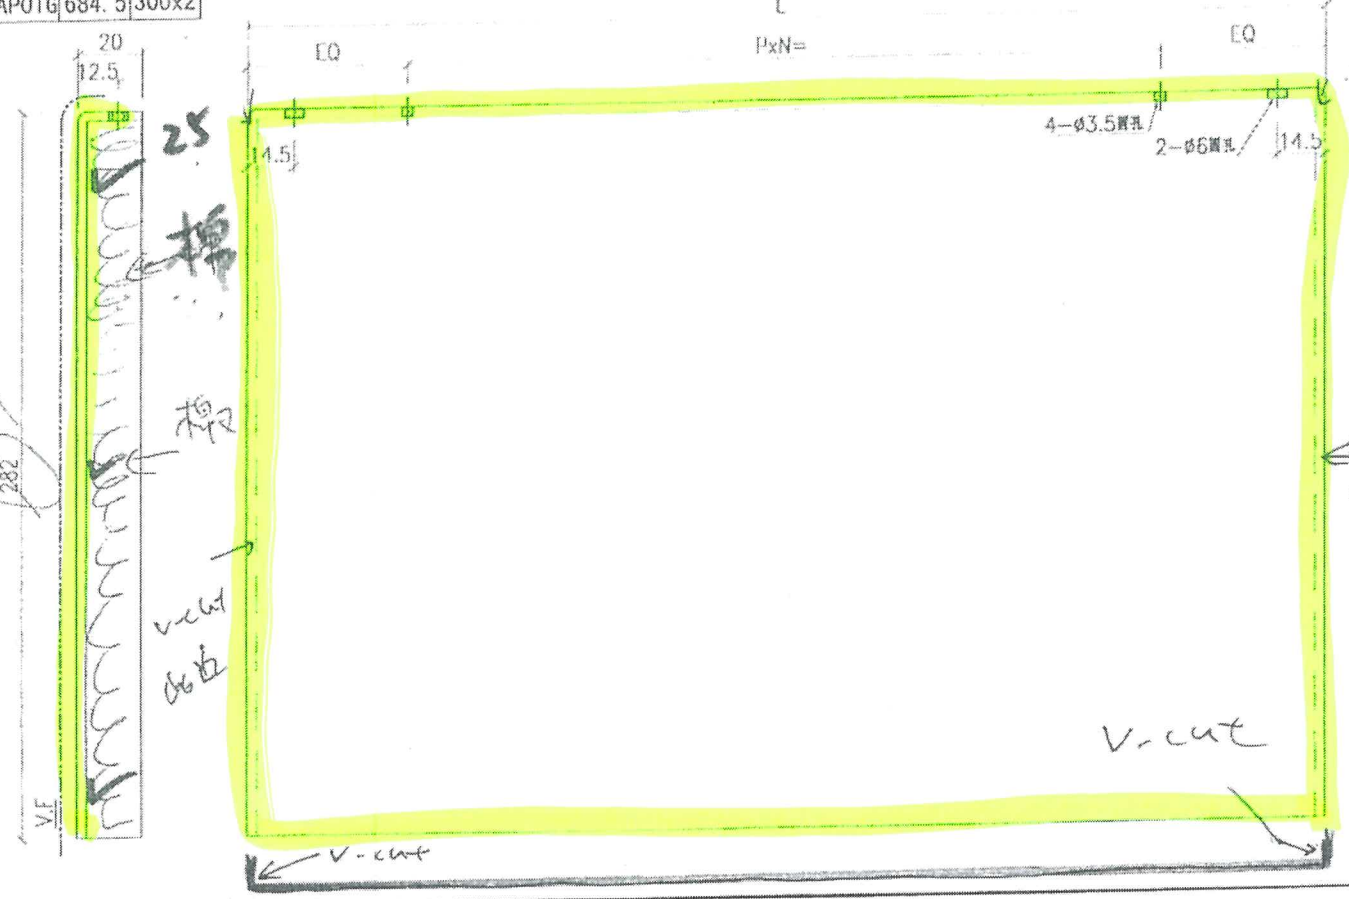

名稱	趨門前板	制圖	WYY	2022-03-07	修改日期	20221021
材料	3003 鋁板	復核			圖號	J858-SD-AP01
顏色	EC03X10099S-JF2	批准				

J858 趟門背板編号圖

10.3.2023

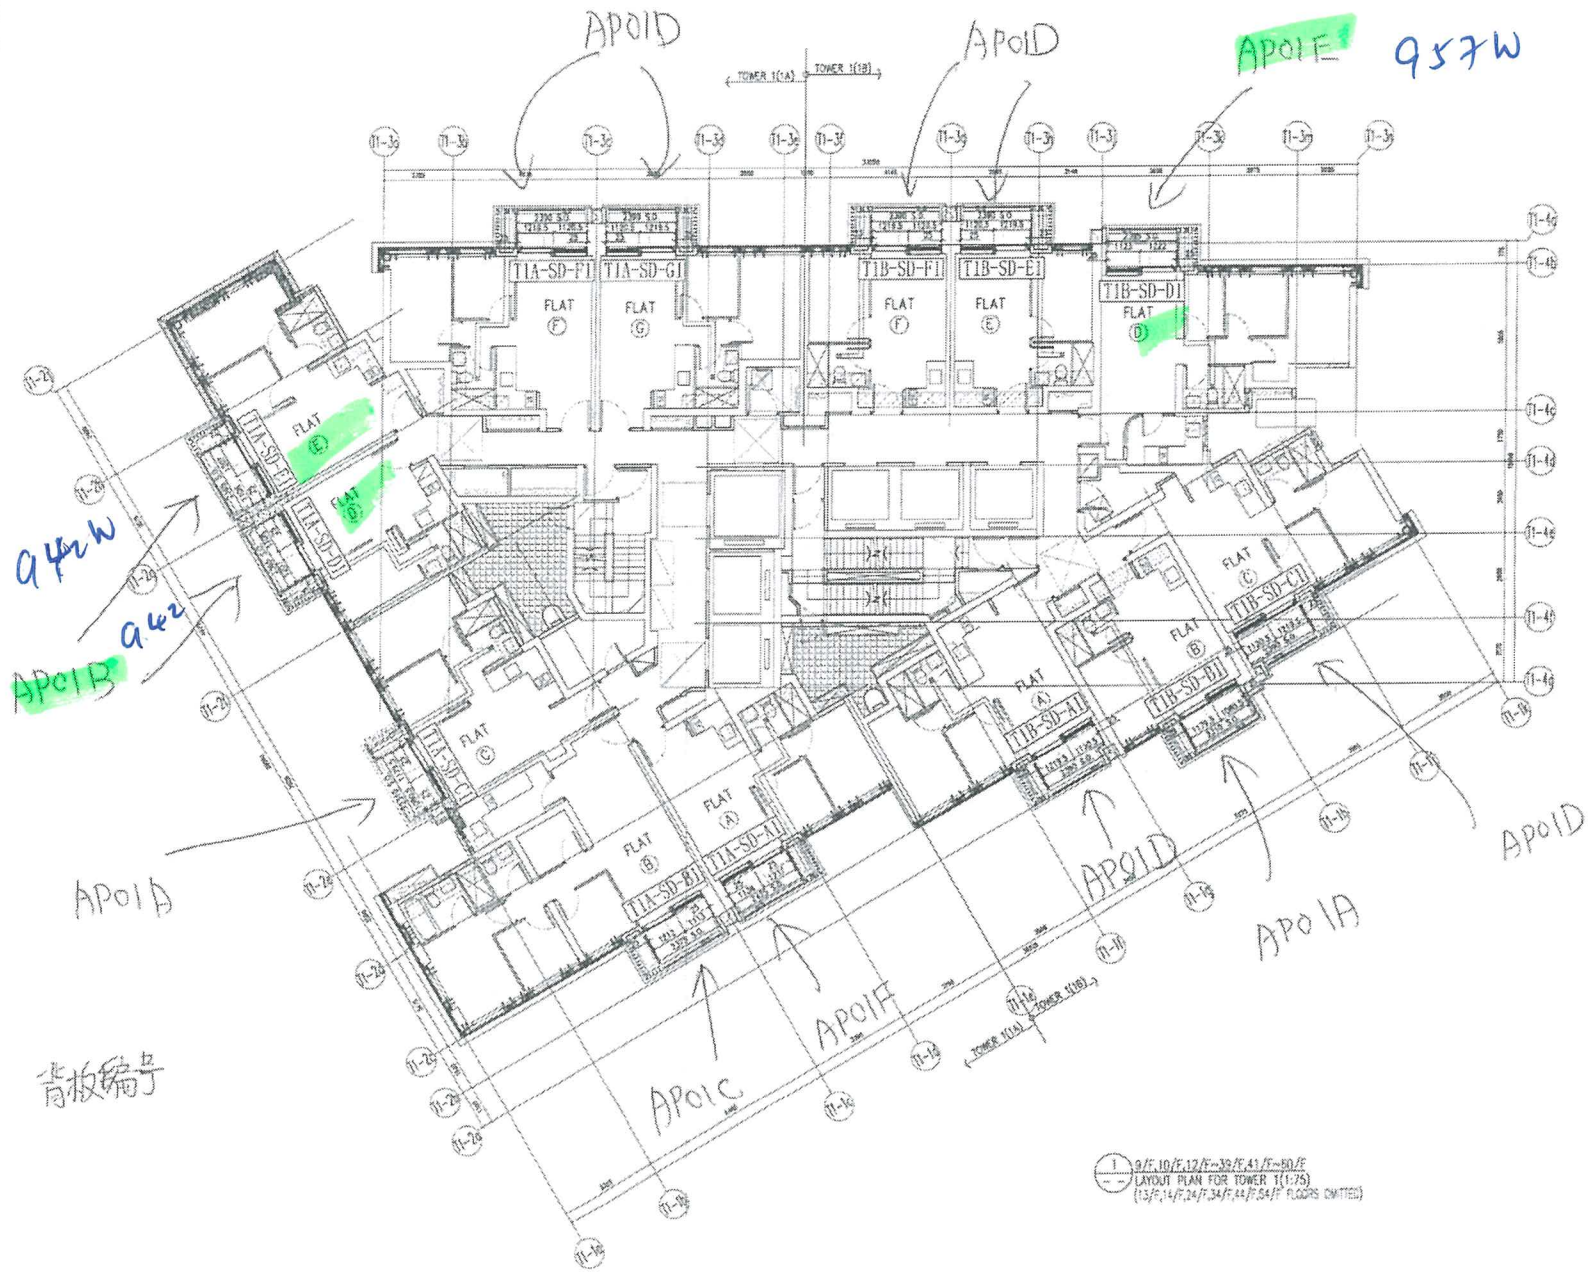

背板編号

1/9/F, 10/F, 12/F, 39/F, 41/F, 50/F
LAYOUT PLAN FOR TOWER 1 (1:25)
(13/F, 14/F, 24/F, 34/F, 44/F, 54/F FLOORS OMITTED)

SD REF:			
CLIENT:	新地置業有限公司 Sino Land Company Limited		
ARCHITECT:	ronald lu & partners Ronald Lu & Partners (HK) Ltd. 呂元祥建築師事務所(香港)有限公司		
MAN. CONTRACTOR:	Gammon STRUCTURAL ENGINEER: AECOM FACADE CONSULTANT: AECOM		
NOTE:	1. ALL DIMENSIONS ARE IN MM. 2. ALL ELEVATIONS ARE VIEWED FROM OUTSIDE. 3. ALL DIMENSIONS TO BE VERIFIED ON SITE BEFORE FABRICATION.		
LEGEND:	1. DETAIL MARK NO. 2. REFER SHEET NO. 1. F.F.L. --- FINISHED FLOOR LEVEL 2. S.F.L. --- STRUCTURAL FLOOR LEVEL 3. --- REVERSED DETAIL.		
NO.	DATE	REVISION	BY
JOB NO. J-858			
PROJECT: PROPOSED RESIDENTIAL DEVELOPMENT AT TKOHL 750P, PHASE 11, LOHAS PARK, TSEUNG KWAN O, N.T.			
TITLE: TYPICAL SLIDING DOOR PLAN AT TOWER 1			
DATE:	14-Jun-22	SCALE:	1:20(A1)
DRAWN BY:	KY	CHECKED BY:	YB
美特鋁質有限公司 MIDI ALUMINIUM FABRICATION LTD. Units 6-8, Sunny Industrial Centre, 1/F 131 Chee Kee Ling Road, Kowloon Tel: 23489211-4 Fax: (852) 27727685			
DWG NO.:	J858-CW-82-P101	REV:	-