

工程指示 / 要求簡箋(E.I.)

工程指示編號：EI / 8896 / 25 修改版次：A

工程編號：J - 858

工程名稱：將軍澳日出康城

工程項目：幕牆 第九次 補玻璃 7 件 地盤執修用

收件人：Maggie

發件人：Jason

日期：28/04/2025

□要求提供 / □確認 事項：

- | | | |
|---------------|----------------|----------|
| () 初步鋁料 B.M. | () 加工拆圖，然後生產 | () 尺寸表 |
| () 正式鋁料 B.M. | () 技術上資料 / 指示 | () 報價 |
| () 配件 B.M. | () 樣辦或貨品說明書 | () 分判合約 |

內容：

A 版: 增加至 7 件T3 67/F 特式層依原 EI 6428 尺寸補(已累積大約 1 個月單)由於地盤需要更換玻璃，請按玻璃 BM 生產玻璃，共 4 件 送地盤。請安排熱浸1. 不要印上熱浸標籤。只給”可移除”的標籤。2. 依原 EI 4867, EI 4943, EI 4942 尺寸補，3. *****分座包箱，玻璃標籤請註明樓層、單位。***** 請留意。4. 第一次補 1 件(EI 6628A)；第二次補 6 件(EI 6884)；第三次(ei-8315)補 3 件；第四次補 3 件；第五次補 34 件；第六次補 1 件 (EI 8772)；第七次補 6 件 EI 8813；第八次補 5 件 EI8871；第九次補 7 件 本次5. 地盆：更換幕牆玻璃，需用吊船。6. 按二寶、瓊姐、芳姐 資料謝謝請在 2025.05.26 前完成上列要求。

分發東莞各部門：

- | | | | |
|-----------------|----------------|---------------|-------------------|
| () 生產技術總監 □連附件 | () 技術部 □連附件 | () 生產部 □連附件 | () 機械設計部 □連附件 |
| () 採購部 □連附件 | () 生產統籌部 □連附件 | () 小羅&清 □連附件 | |
| () 質檢部 □連附件 | () 會計部 □連附件 | () 報關組 □連附件 | () 其他 _____ □連附件 |

分發香港各部門：

- | | | | |
|--------------|---------------|--------------|---------------------|
| () 行政部 □連附件 | () 會計部 □連附件 | () 統籌部 □連附件 | (✓) 工程部地盤科文 二寶 □連附件 |
| (✓) 採購部 □連附件 | () QS 部 □連附件 | () 維修部 □連附件 | () 其他 _____ □連附件 |

傳遞編號：

發件人簽署：

HK


/ 25

項目經理簽署：


序號	EI	項目	座	樓層	單位	件數	玻璃編號	W (mm)	H (mm)	厚度(mm)	Letter	
57	EI8896	CW	T3	50/F	BD	1	GL02-08	655 X	1443	10mm THK. HEAT STRENGTHEN GLASS (OUTSIDE) W/ LOW-E COATING ON SURFACE 58T #2 + 12mm THK. CLEAR TEMPERED GLASS(INSIDE) IGU (R20220114003)	#1	
已賣單位	EI8896	CW	T3	22/F	BA	1	GL02-05	636 X	1443	10mm THK. HEAT STRENGTHEN GLASS (OUTSIDE) W/ LOW-E COATING ON SURFACE 58T #2 + 12mm THK. CLEAR TEMPERED GLASS(INSIDE) IGU (R20220114003)	#2	
59	EI8896	CW	T3	12/F	AC	1	GL03-117	713 X	308	12mm THK. HEAT STRENGTHEN GLASS Reflective Glass SSCI-60T (R20220324054)	#4	
60	EI8896	CW	T2	63/F	AB	1	GL02-13	578 X	1443	10mm THK. HEAT STRENGTHEN GLASS (OUTSIDE) W/ LOW-E COATING ON SURFACE 58T #2 + 12mm THK. CLEAR TEMPERED GLASS(INSIDE) IGU (R20220114003)	#1	
A版增加	EI8896A	CW	T3	67/F	AA	1	GL01-R16A	1053 X	2457	10mm THK. HEAT STRENGTHEN GLASS (OUTSIDE) W/ LOW-E COATING ON SURFACE 58T #2 + 12mm THK. CLEAR TEMPERED GLASS(INSIDE) IGU (R20220114001)	#6	
A版增加	EI8896A	CW	T1	10/F	BC	1	GL01-19	1770 X	2332	10mm THK. HEAT STRENGTHEN GLASS (OUTSIDE) W/ LOW-E COATING ON SURFACE 58T #2 + 12mm THK. CLEAR TEMPERED GLASS(INSIDE) IGU (R20220114001)	#4	
A版增加	EI8896A	CW	T2	12/F	BC	1	GL03-11	1325 X	843	12mm THK. HEAT STRENGTHEN GLASS Reflective Glass SSCI-60T (R20220324054)	#1	
			補玻璃總數				7					
	GL01	=								10mm THK. HEAT STRENGTHEN GLASS (OUTSIDE) W/ LOW-E COATING ON SURFACE 58T #2 + 12mm AIR SPACE + 12mm THK. CLEAR TEMPERED GLASS(INSIDE) IGU (R20220114001)		
	GL02	=								10mm THK. HEAT STRENGTHEN GLASS (OUTSIDE) W/ LOW-E COATING ON SURFACE 58T #2 + 12mm AIR SPACE + 10mm THK. CLEAR TEMPERED GLASS(INSIDE) IGU (R20220114003)		
	GL03	=								12mm THK. HEAT STRENGTHEN GLASS Reflective Glass SSCI-60T (R20220324054)		

星期三

轉寄訊息

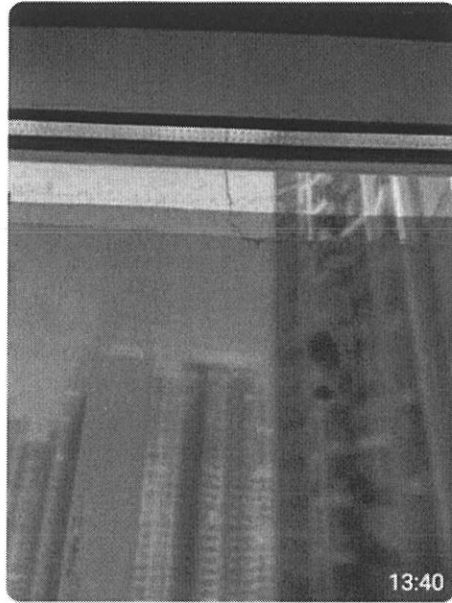

50楼转角位。BD生窗 13:40

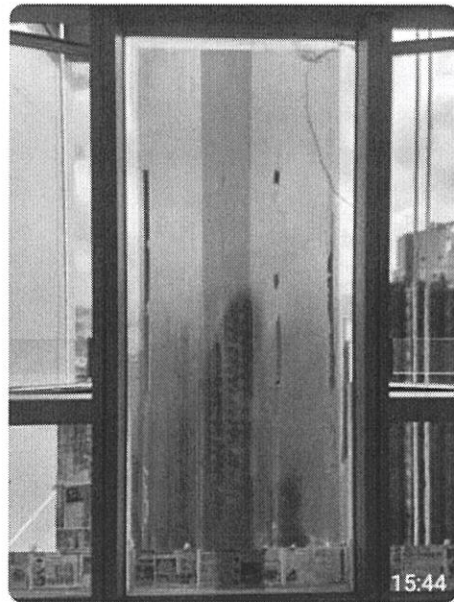

AA67楼 15:44

大便 15:44

#6 15:44

又发现一件 15:44

我啱啱出咗單 15:44 ✓✓

仲有無，我下次訂 15:45 ✓✓

我行过见到。 15:46

23/4

#6 GL01-R16A T3 67/F AA

8.3. REF.

CLIENT: **Sino Land Company Limited**

ARCHITECT: **Ronald Lu & Partners**
Ronald Lu & Partners (HK) Ltd
香港羅蘭建築師事務所 (香港) 有限公司

STRUCTURAL ENGINEER: **Gammon AECOM**

FACE CONSULTANT: **AECOM**

NOTES:

1. ALL DIMENSIONS ARE IN mm.
2. ALL ELEVATIONS ARE REFERRED FROM OUTSIDE.
3. ALL DIMENSIONS TO BE CHECKED ON SITE BEFORE FABRICATION.

LEGEND:

- ① DETAIL MARK NO.
- ② REFER SHEET NO.
- ③ E.F.F.L. - FINISHED FLOOR LEVEL.
- ④ S.S.L. - STRUCTURAL FLOOR LEVEL.
- ⑤ - RECORDED DETAIL.

JOB NO. J-888

PROJECT: PROPOSED RESIDENTIAL DEVELOPMENT AT TQTL TQPL, PHASE 11, LOMAS PARK, TUNG HAN 3, N.T.

TITLE: PENTHOUSE FLOOR PARTIAL ELEVATION & SECTION, PLAN FOR CURTAIN WALL (TOWER 3)


DRAWN BY: CHOKED BY

SCALE: 1:50(A1)

DATE: 22-07-21

DESIGNER: **英特銘有限公司**
MIDI ARCHITECTURE
Unit 8-B, Sunny Industrial Centre, 1/F
80 Cheung Hong Road, Kowloon
TEL: (852) 2425 2728 FAX: (852) 2727 8888

DRG NO.: 659-DW-023-B REV.: E

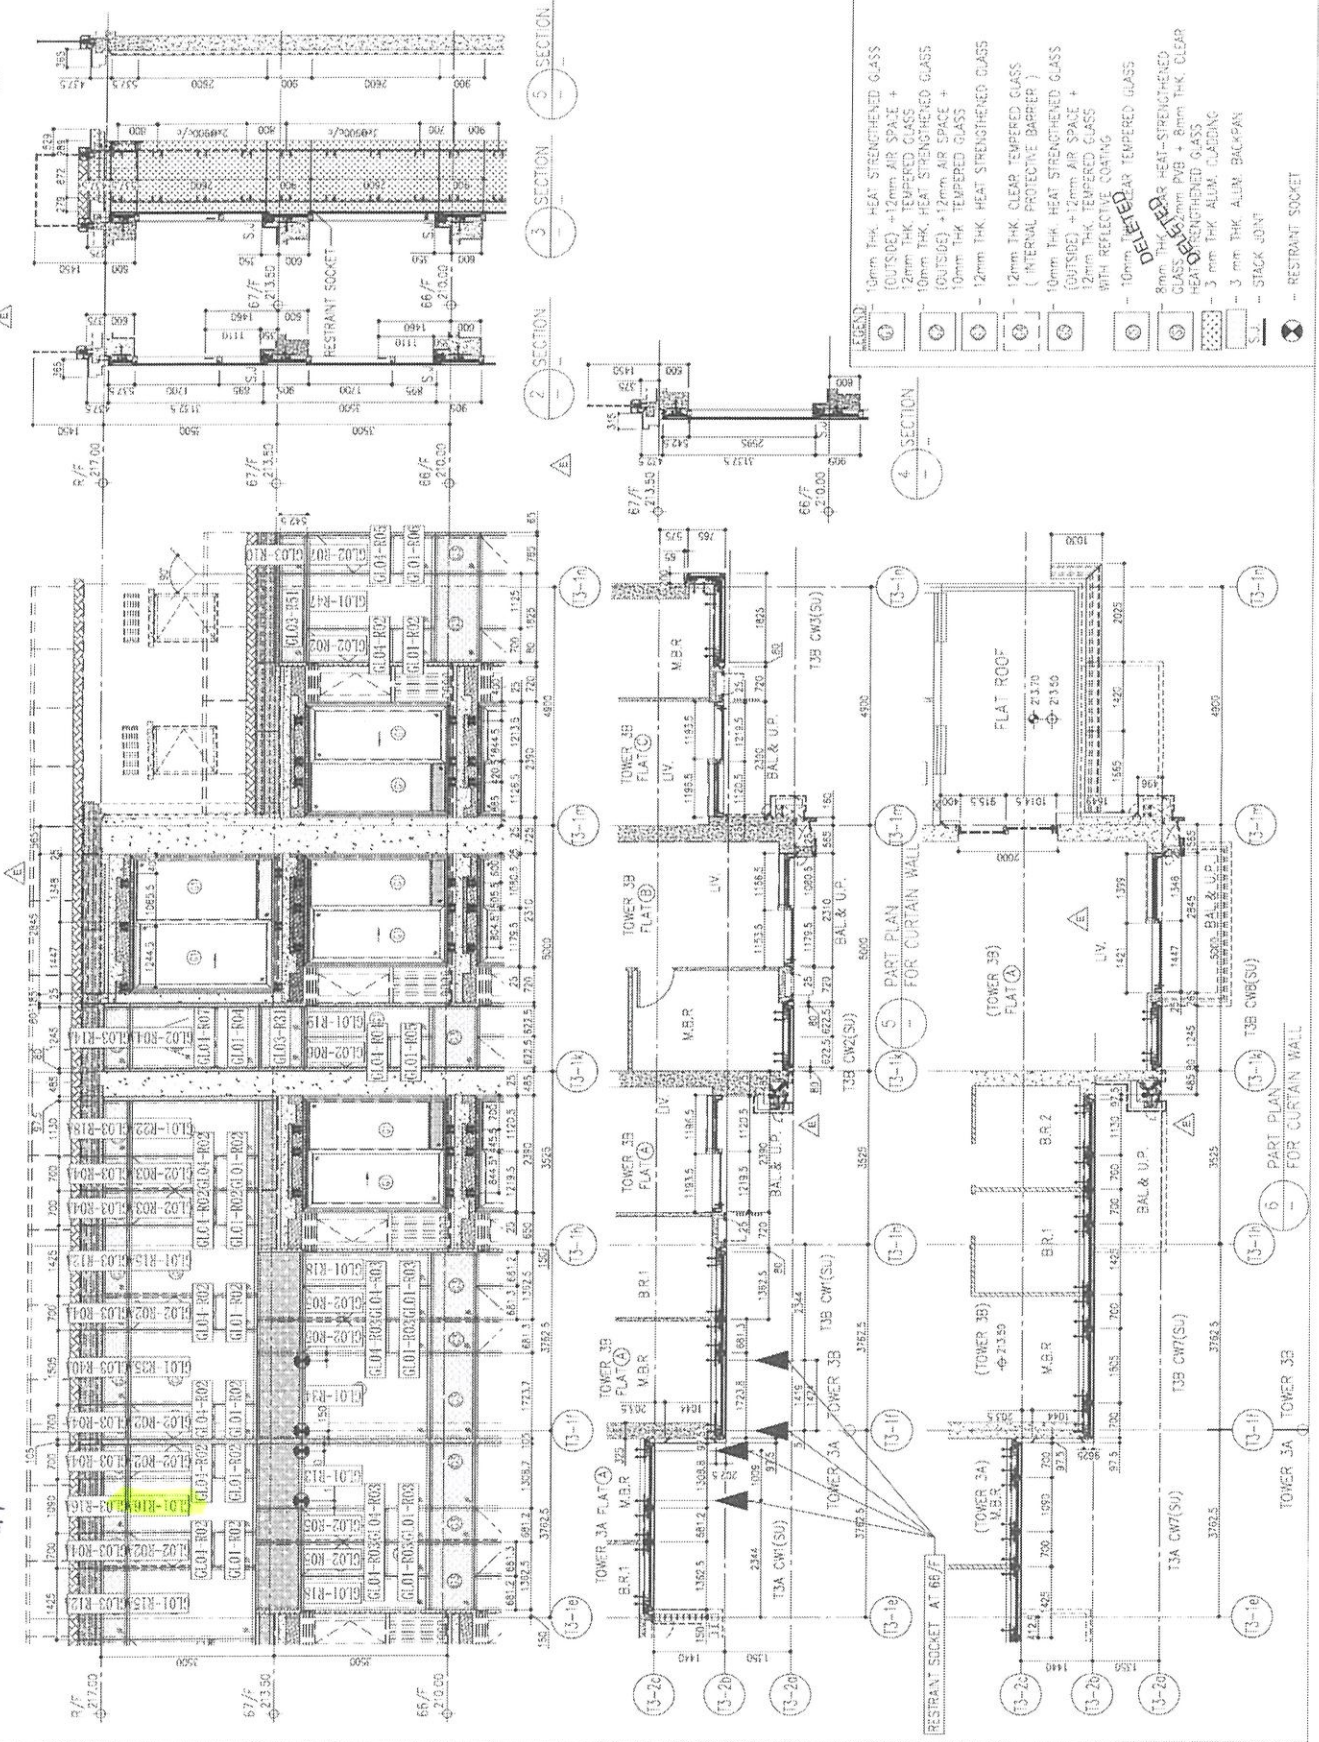

- LEGEND:
- ① 10mm THK HEAT STRENGTHENED GLASS (OUTSIDE) + 12mm AIR SPACE + 12mm THK TEMPERED GLASS
 - ② 10mm THK HEAT STRENGTHENED GLASS (OUTSIDE) + 12mm AIR SPACE + 10mm THK TEMPERED GLASS
 - ③ 12mm THK HEAT STRENGTHENED GLASS
 - ④ 12mm THK CLEAR TEMPERED GLASS (INTERNAL PROTECTIVE BARRIER)
 - ⑤ 10mm THK HEAT STRENGTHENED GLASS (OUTSIDE) + 12mm AIR SPACE + 12mm THK TEMPERED GLASS WITH REFLECTIVE COATING
 - ⑥ 10mm THK CLEAR TEMPERED GLASS
 - ⑦ 8mm THK HEAT STRENGTHENED GLASS + 8mm AIR SPACE + 8mm THK CLEAR HEAT STRENGTHENED GLASS
 - ⑧ 3mm THK ALUM. BACKPAN
 - ⑨ STACK JOINT
 - ⑩ RESTRAINT SOCKET

J858康城11期单元幕墙玻璃分层统计表 (T3 单元幕墙)

工程: J858康城11期 (T3)

日期: 17-Jun-23

飞 6428A

序号	玻璃编号	玻璃类型	玻璃尺寸			单面积 (m ²)	66F		67F		总数量	总面积	备注
			W(mm)	x	H(mm)								
1	GL01-R02	GL01	663	x	832	0.55	12	20			32	17.7	送工厂
2	GL01-R03	GL01	644	x	832	0.54	10	0			10	5.4	送工厂
3	GL01-R04	GL01	1208	x	832	1.01	0	1			1	1.0	送工厂
4	GL01-R05	GL01	585	x	832	0.49	1	0			1	0.5	送工厂
5	GL01-R06	GL01	678	x	832	0.56	3	0			3	1.7	送工厂
6	GL01-R10	GL01	1525	x	2532	3.86	1	0			1	3.9	送工厂
7	GL01-R11	GL01	663	x	2532	1.68	1	0			1	1.7	送工厂
8	GL01-R13	GL01	1272	x	2532	3.22	1	0			1	3.2	送工厂
B	9	GL01-R14A	GL01	1145	x	2457	2.81	0	1		1	2.8	送工厂
B	10	GL01-R15	GL01	1388	x	2532	3.51	1	0		1	3.5	送工厂
B	11	GL01-R15A	GL01	1388	x	2457	3.41	0	3		3	10.2	送工厂
B	12	GL01-R16A	GL01	1053	x	2457	2.59	0	1		1	2.6	送工厂
	13	GL01-R18	GL01	644	x	2532	1.63	5	0		5	8.2	送工厂
	14	GL01-R19	GL01	585	x	2532	1.48	1	0		1	1.5	送工厂
	15	GL01-R20	GL01	1770	x	2532	4.48	1	0		1	4.5	送工厂
B	16	GL01-R22A	GL01	1093	x	2457	2.69	0	2		2	5.4	送工厂
	17	GL01-R23	GL01	1751	x	2532	4.43	1	0		1	4.4	送工厂
B	18	GL01-R24A	GL01	1770	x	2457	4.35	0	1		1	4.3	送工厂
B	19	GL01-R29	GL01	713	x	2532	1.81	2	0		2	3.6	送工厂
B	20	GL01-R29A	GL01	713	x	2457	1.75	0	2		2	3.5	送工厂
	21	GL01-R31	GL01	578	x	832	0.48	1	0		1	0.5	送工厂
	22	GL01-R32	GL01	953	x	2532	2.41	1	0		1	2.4	送工厂
	23	GL01-R33	GL01	1818	x	2532	4.60	1	0		1	4.6	送工厂
	24	GL01-R34	GL01	1686	x	2532	4.27	1	0		1	4.3	送工厂
B	25	GL01-R35A	GL01	1468	x	2457	3.61	0	1		1	3.6	送工厂
	26	GL01-R36	GL01	1289	x	2532	3.26	1	0		1	3.3	送工厂
B	27	GL01-R39A	GL01	1680	x	2457	4.13	0	1		1	4.1	送工厂
	28	GL01-R40	GL01	1532	x	2532	3.88	1	0		1	3.9	送工厂
	29	GL01-R41	GL01	750	x	2532	1.90	1	0		1	1.9	送工厂
B	30	GL01-R42A	GL01	2150	x	2457	5.28	0	1		1	5.3	送工厂
B	31	GL01-R44A	GL01	1270	x	2457	3.12	0	1		1	3.1	送工厂
	32	GL01-R47	GL01	1038	x	2532	2.63	1	0		1	2.6	送工厂
B	33	GL01-R49A	GL01	1488	x	2457	3.66	0	1		1	3.7	送工厂
B	34	GL01-R50	GL01	1553	x	2532	3.93	1	0		1	3.9	送工厂
B	35	GL01-R50A	GL01	1553	x	2457	3.82	0	1		1	3.8	送工厂
	36	GL01-R51	GL01	1208	x	818	0.99	0	1		1	1.0	送工厂

T3 67F
AA #6


87 141.45

B	1	GL02-R02	GL02	663	x	1643	1.09	6	0		6	6.5	送工厂
B	2	GL02-R02A	GL02	663	x	1568	1.04	0	8		8	8.3	送工厂

09:37


VoLTE 87%

Sino Kenny 2

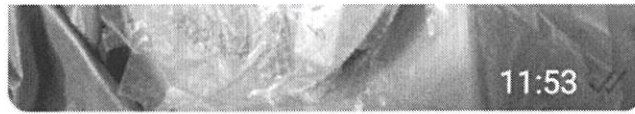

3個未讀訊息

星期五

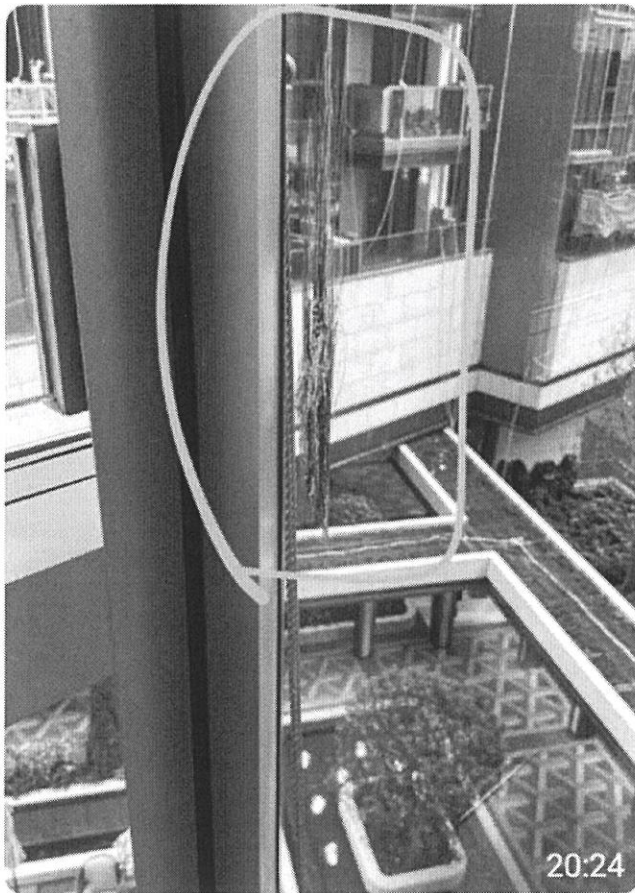

25/4.

T1-10BC要訂玻璃 20:24

主人房正面大梗 20:24

訊息





J858康城11期单元幕墙玻璃分层统计表 (T1 单元幕墙)


工程: J858康城11期 (T1)															
日期: 10-Jun-22															
序号	玻璃编号	玻璃类型	玻璃尺寸			单面积 (m2)	分层数量						总数量	总面积	备注
			W(mm)	x	H(mm)		9F(10.12~16.18~20.22~25.27~29.31~33.36~38.41~42.45~47.49~51.53~56.58~60F相同, 共34层) 11F 40F 17F(21.26.30.35.39.43.48.52.57F相同, 共10层)								
1	GL01-01	GL01	628	x	832	0.52	34					10	44	23.0	送工厂
2	GL01-02	GL01	663	x	832	0.55	306					90	396	218.4	送工厂
3	GL01-03	GL01	644	x	832	0.54	476					140	616	330.1	送工厂
4	GL01-04	GL01	585.5	x	832	0.49	68					20	88	42.9	送工厂
5	GL01-05	GL01	678.5	x	832	0.56	136					40	176	99.4	送工厂
6	GL01-06	GL01	903	x	2332	2.11	34					10	44	92.7	送工厂
7	GL01-07	GL01A	903	x	2282	2.06		1	1				2	4.1	送工厂
8	GL01-08	GL01	1793	x	2332	4.18	34					10	44	184.0	送工厂
9	GL01-09	GL01A	1793	x	2282	4.09		1	1				2	8.2	送工厂
10	GL01-10	GL01	1525.5	x	2332	3.56	34					10	44	156.5	送工厂
11	GL01-11	GL01A	1525.5	x	2282	3.48		1	1				2	7.0	送工厂
12	GL01-12	GL01	663	x	2332	1.55	102					30	132	204.1	送工厂
13	GL01-13	GL01A	663	x	2282	1.51			8	8			16	24.2	送工厂
14	GL01-14	GL01	644	x	2332	1.50	238					70	308	462.6	送工厂
15	GL01-15	GL01	1272	x	2332	2.97	34					10	44	130.5	送工厂
16	GL01-16	GL01	1662	x	2332	3.88	34					10	44	170.5	送工厂
17	GL01-17	GL01	585.5	x	2332	1.37	68					20	88	120.2	送工厂
18	GL01-18	GL01A	644	x	2282	1.47			9	9			18	26.5	送工厂
19	GL01-19	GL01	1770	x	2332	4.13	68					20	88	363.2	送工厂
20	GL01-20	GL01A	1770	x	2282	4.04			2	2			4	16.2	送工厂
21	GL01-21	GL01	1594	x	2332	3.72	34					10	44	163.6	送工厂
22	GL01-23	GL01	1388	x	2332	3.24	34					10	44	142.4	送工厂
23	GL01-24	GL01	1751	x	2332	4.08	34					10	44	179.7	送工厂
24	GL01-25	GL01A	1388	x	2282	3.17			1	1			2	6.3	送工厂
25	GL01-26	GL01A	1751	x	2282	4.00			1	1			2	8.0	送工厂
26	GL01-27	GL01	1660	x	2332	3.87	34					10	44	170.3	送工厂
27	GL01-28	GL01A	1660	x	2282	3.79			1	1			2	7.6	送工厂
28	GL01-29	GL01	1544	x	2332	3.60	34					10	44	158.4	送工厂
29	GL01-49	GL01A	628	x	2282	1.43			1	1			2	2.9	送工厂
30	GL01-51	GL01A	678.5	x	2282	1.55			4	4			8	12.4	送工厂
31	GL01-52	GL01A	513	x	2282	1.17			1	1			2	2.3	送工厂
32	GL01-53	GL01	513	x	832	0.43	34					10	44	18.8	送工厂
A放行	33	GL01-54	GL01	713	x	2332	1.66	34				10	44	73.2	送工厂
A放行	34	GL01-55	GL01A	713	x	2282	1.63			1	1		2	3.3	送工厂
35	GL01-56	GL01A	976	x	2132	2.08			3	3			6	12.5	送工厂

2534 3645.611


1	GL02-01	GL02	628	x	1443	0.91	34					10	44	39.9	送工厂
2	GL02-03	GL02	663	x	1443	0.96	170					50	220	210.5	送工厂
3	GL02-05	GL02	636.5	x	1443	0.92	476					140	616	565.8	送工厂
4	GL02-07	GL02	585.5	x	1443	0.84	68					20	88	74.3	送工厂
A修改尺寸	5	GL02-08	GL02	655.5	x	1443	0.95	136				40	176	166.5	送工厂
6	GL02-12	GL02	655.5	x	1443	0.95	136					40	176	166.5	送工厂
7	GL02-15	GL02	513	x	1443	0.74	34					10	44	32.6	送工厂

1364 1255.999

1	GL03-01	GL03	628	x	578	0.36	34		1	1		10	46	16.7	送工厂
2	GL03-02	GL03	1603	x	843	1.35	34			1			35	47.3	送工厂
3	GL03-03	GL03	1603	x	578	0.93			1			10	11	10.2	送工厂
4	GL03-04	GL03	1793	x	843	1.51	34			1			35	52.9	送工厂
5	GL03-05	GL03	1793	x	578	1.04			1			10	11	11.4	送工厂
6	GL03-06	GL03	1525.5	x	843	1.29	34				1		35	45.0	送工厂
7	GL03-07	GL03	1525.5	x	578	0.88			1			10	11	9.7	送工厂
8	GL03-08	GL03	663	x	843	0.56	306		4	9		40	359	200.6	送工厂
9	GL03-09	GL03	663	x	578	0.38			2			20	22	8.4	送工厂
10	GL03-10	GL03	1363	x	578	0.79	34		1	1		10	46	36.2	送工厂
11	GL03-11	GL03	1325.5	x	843	1.12	204		4	6		40	254	283.8	送工厂
12	GL03-12	GL03	644	x	843	0.54	238		4	7		40	289	156.9	送工厂
13	GL03-13	GL03	1272	x	843	1.07	34		1	1		10	46	49.3	送工厂
14	GL03-14	GL03	1662	x	843	1.40	34		1	1		10	46	64.4	送工厂
15	GL03-15	GL03	1208	x	843	1.02	68		2	2		20	92	93.7	送工厂
16	GL03-17	GL03	1325.5	x	313	0.41			2			20	22	9.1	送工厂
17	GL03-18	GL03	644	x	313	0.20			2			20	22	4.4	送工厂
18	GL03-19	GL03	1770	x	843	1.49	68			2			70	104.4	送工厂
19	GL03-20	GL03	1770	x	313	0.55	1/2		1			10	11	6.1	送工厂
20	GL03-21	GL03	678.5	x	843	0.57	136			4			140	80.1	送工厂

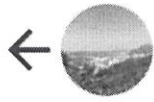

Midi羅國琮
在線

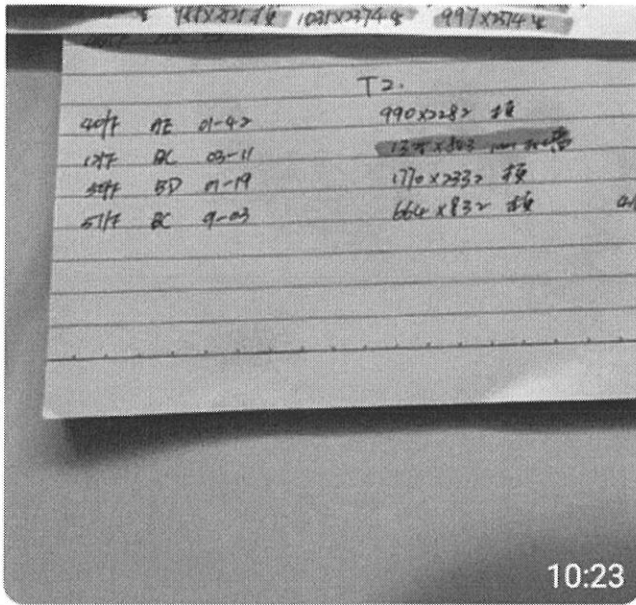

10:23

轉寄訊息



28/4

T2.BC.

10:24

訊息



7/10

T2 12F BC #1 露台位

6103
11

