



工程指示 / 要求簡箋(E.I.)

工程指示編號：EI 6890/17 修改版次：
 工程編號：JB35 工程名稱：TK066D 平₄
 工程項目：玻璃牆 — 確認鋁料模圖圖紙 X85496
 收件人：羅小姐 發件人：Eddie 日期：2017.2.23

要求提供 / 確認 事項：

- | | | |
|--|-------------------------------------|-------------------------------|
| <input type="checkbox"/> 初步鋁料 B.M. | <input type="checkbox"/> 加工拆圖，然後生產 | <input type="checkbox"/> 尺寸表 |
| <input type="checkbox"/> 正式鋁料 B.M. | <input type="checkbox"/> 技術上資料 / 指示 | <input type="checkbox"/> 報價 |
| <input type="checkbox"/> 配件 B.M. | <input type="checkbox"/> 樣辦或貨品說明書 | <input type="checkbox"/> 分判合約 |
| <input checked="" type="checkbox"/> 其他：_____ | | |

內容：

現確認鋁料模圖圖紙 X85496

請在 2017.2.27 前完成上列要求。

附有關圖紙 / 文件：

1+ 12

以上項目為：

- 原合約工程包 原合約工程加 / 減賬 新工程報價

原因：-

分發東莞各部門：

- () 生產技術總監 連附件 () 技術部 連附件 () 生產部 連附件 () 機械設計部 連附件
 () 採購部 連附件 () 生產統籌部 連附件
 () 質檢部 連附件 () 會計部 連附件 () 報關組 連附件 () 其他 _____ 連附件

分發香港各部門：

- () 行政部 連附件 () 會計部 連附件 () 統籌部 連附件 () 工程部地盤科文 連附件
 () 採購部 連附件 () QS 部 連附件 () 維修部 連附件 () 其他 _____ 連附件


傳遞編號：

HK 0507 (FTP)

發件人簽署：


項目經理簽署：

CUSTOMER	HONGKONG CO.	CUSTOMER APPROVAL	CUST PART NO.	X85496
			SECTION NO.	

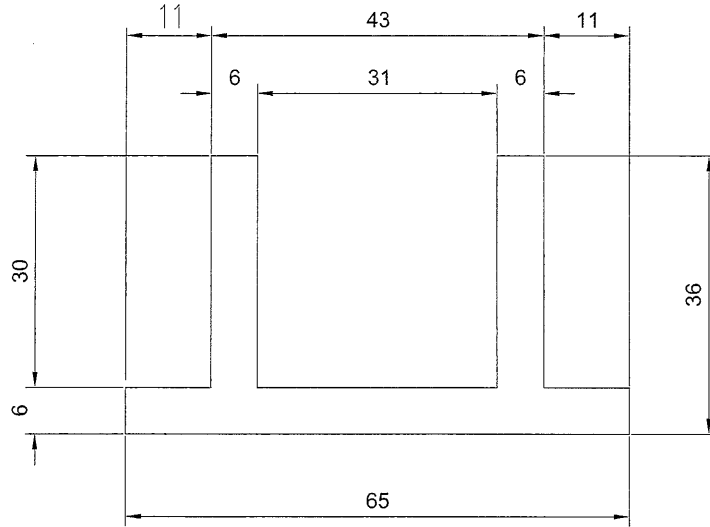

SCALE 1:1

美特鋁質有限公司	
承認圖面	<i>[Signature]</i>
日期	23/2/17

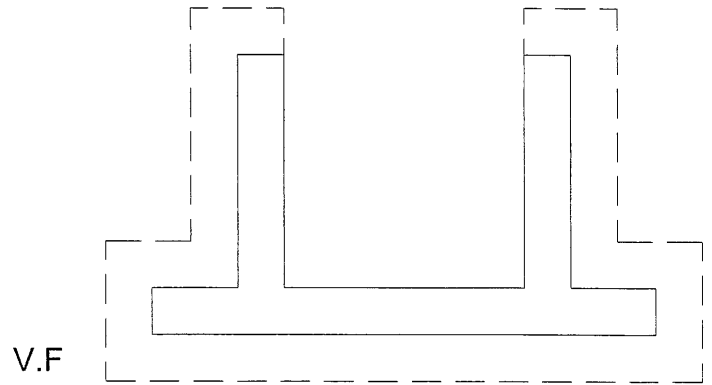

*配合尺寸以实物配合效果为准！

SIGNATURE GRADEING	HIGH SIGNATURE GRADEING	C.C.DIA(MM)							
AREA (SQ MM)	750	UNSPECIFIED THICKNESS	+0.1	PERIMETER (MM)	262	STANDARD	GB 5237.1	SCALE	1:1
MASS (KG/M)	2.032	UNSPECIFIED CORNERS		SURFACE AREA	171	ALLOY	6063-T6	VERSION	
COMPANY ISSUE		A	DRAWN	DATE	2017-02-22	APPELLATION	-	PAGE OF	
			STANDARDIZATION	DATE					
			TO SIGN	DATE					
			AUDITING	DATE					
MARKER	MODIFY	FILE NO	SIGNATURE	DATE	APPROV				