



工程指示 / 要求簡箋(E.I.)

工程指示編號：EI/ 0856 /19

修改版次：

工程編號：J836

工程名稱：日出康城 7 期 (平台)

工程項目：E1 補玻璃槽

收件人：Maggie Lor

發件人：Joe Chan

日期：22/7/2019

要求提供 / 確認 事項：

- () 初步鋁料 B.M. () 加工拆圖，然後生產 () 尺寸表
- () 正式鋁料 B.M. () 技術上資料 / 指示 () 報價
- () 配件 B.M. () 樣辦或貨品說明書 () 分判合約
- () 其他：_____

內容：

不銹鋼

請依附件資料，生產 ~~GAS~~ 鐵件，連地盤

請在 29 / 7 / 2019 前完成上列要求。

附有關圖紙 / 文件：

1 頁

以上項目為：

- 原合約工程包 原合約工程加 / 減賬 新工程報價

原因：-

分發東莞各部門：

- () 生產技術總監 連附件 () 技術部 連附件 () 生產部 連附件 () 機械設計部 連附件
- () 採購部 連附件 () 生產統籌部 連附件
- () 質檢部 連附件 () 會計部 連附件 () 報關組 連附件 () 其他 _____ 連附件

分發香港各部門：

- () 行政部 連附件 () 會計部 連附件 () 統籌部 連附件 () 工程部地盤科文 連附件 積哥
- () 採購部 連附件 () QS 部 連附件 () 維修部 連附件 () 其他 _____ 連附件

傳遞編號：




發件人簽署：

項目經理簽署：

①


A

917 (PFC-50*60*5 x 2217)

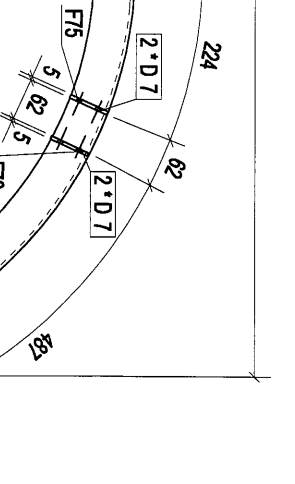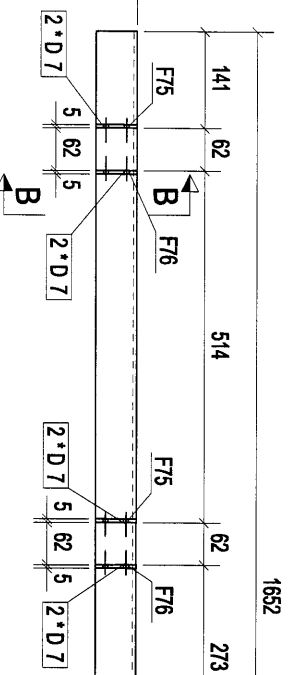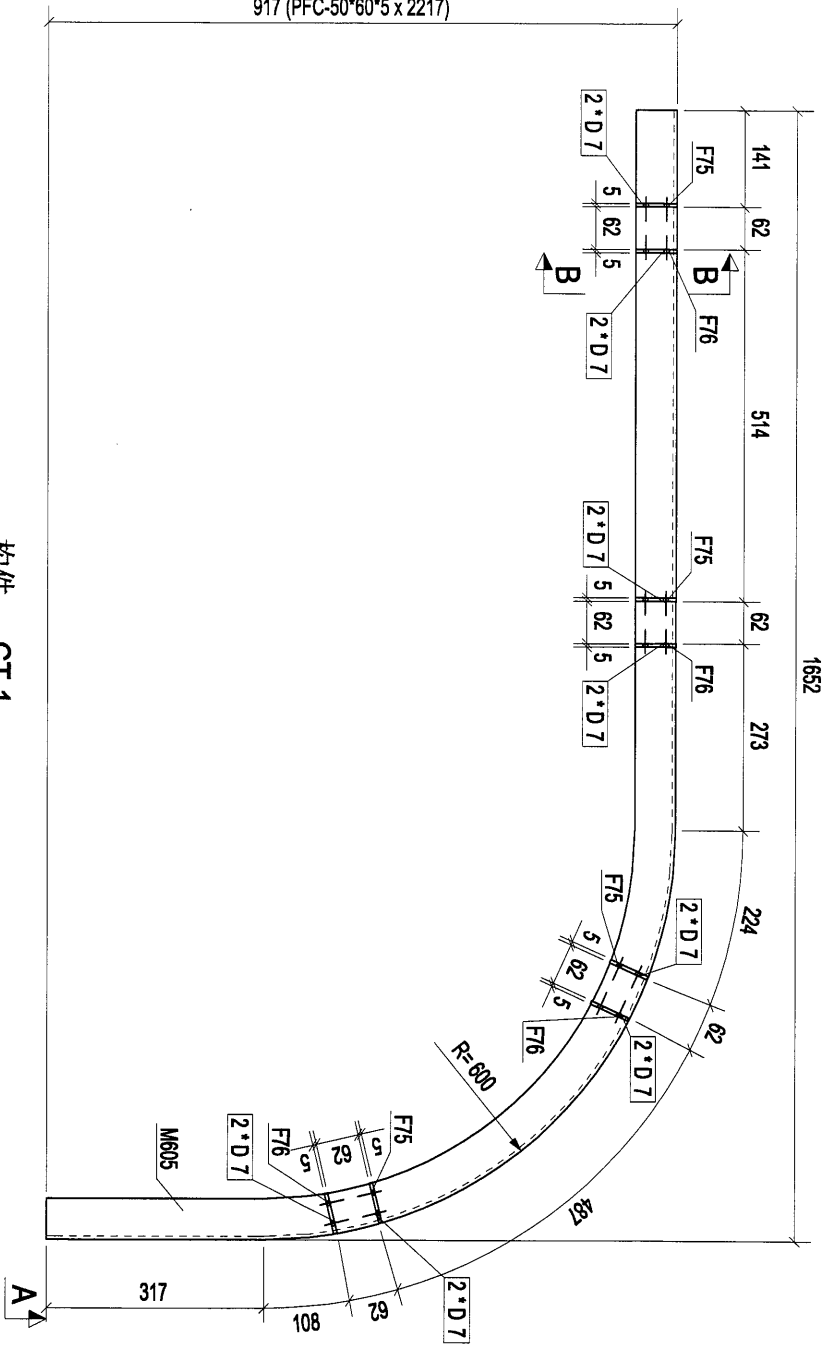

A - A

构件: CT-1

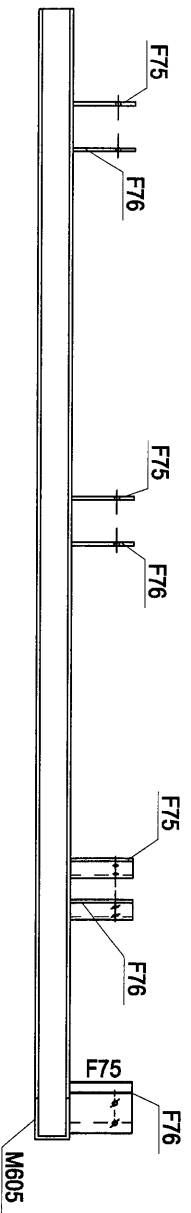

构件编号	规格(mm)	长度(mm)	数量	单重(kg)	共重(kg)	表面积(m²)
F75	PL15*60	90	4	0.21	0.85	0.01
F76	PL15*90	90	4	0.21	0.85	0.01
M605	PFC-50*60*5	2217	1	14.28	14.28	0.75
合计:					15.97	

Rev	第几次修改	Date
0		2018-07-22

CLIENT: 美特铝业有限公司
MIDI Aluminium Manufacturing Ltd.
Unit B-8, Sunny Industrial Centre, 1/F
No. 2, Sheng Liang Road, Sha Tin, N.T.
Tel: 34262211 Fax: (852) 27127866

PROJECT: PROPOSED SITE C1
DESIGN OF STEEL FRAMING
TWO TO FOUR STOREY OFFICE
NEW TERRACES

Drawn by
Reviewed by
Approved by

Scale

DWG NO: E1 - [CT-1] REV: 0

银同有限公司
Silver Town Limited

[CT-1]