



工程指示 / 要求簡箋(E.I.)

工程指示編號：EI/ 0871 /19

修改版次：

工程編號：J836

工程名稱：日出康城 7 期 (平台)

工程項目：E1 修正鐵廊用鐵件

收件人：Maggie Lo

發件人：Joe Chan

日期：24/7/2019

要求提供 / 確認 事項：

- | | | |
|------------------------------------|-------------------------------------|-------------------------------|
| <input type="checkbox"/> 初步鋁料 B.M. | <input type="checkbox"/> 加工拆圖，然後生產 | <input type="checkbox"/> 尺寸表 |
| <input type="checkbox"/> 正式鋁料 B.M. | <input type="checkbox"/> 技術上資料 / 指示 | <input type="checkbox"/> 報價 |
| <input type="checkbox"/> 配件 B.M. | <input type="checkbox"/> 樣辦或貨品說明書 | <input type="checkbox"/> 分判合約 |
| <input type="checkbox"/> 其他：_____ | | |

內容：

請依附件資料，生產 GMS 鐵件，
送地盤

請在 1/8/2019 前完成上列要求。

附有關圖紙 / 文件：

2 頁

以上項目為：

- 原合約工程包 原合約工程加 / 減賬 新工程報價

原因：-

分發東莞各部門：

- () 生產技術總監 連附件 () 技術部 連附件 () 生產部 連附件 () 機械設計部 連附件
 () 採購部 連附件 () 生產統籌部 連附件
 () 質檢部 連附件 () 會計部 連附件 () 報關組 連附件 () 其他 _____ 連附件

分發香港各部門：


- () 行政部 連附件 () 會計部 連附件 () 統籌部 連附件 () 工程地盤科文 連附件 積哥
 () 採購部 連附件 () QS 部 連附件 () 維修部 連附件 () 其他 _____ 連附件

傳遞編號：

發件人簽署：


項目經理簽署：

1

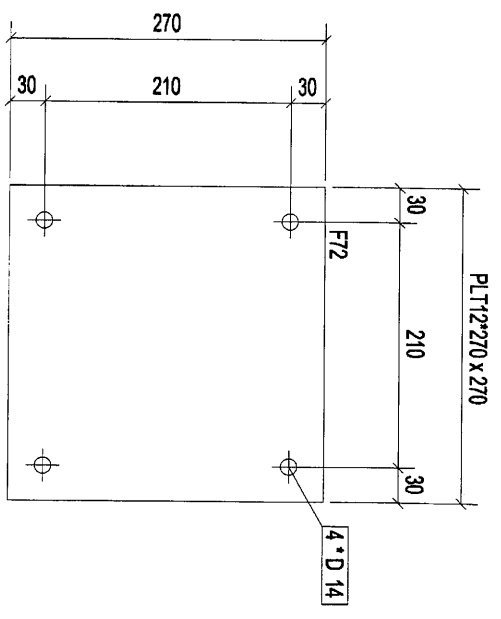



构件: ESJ-18

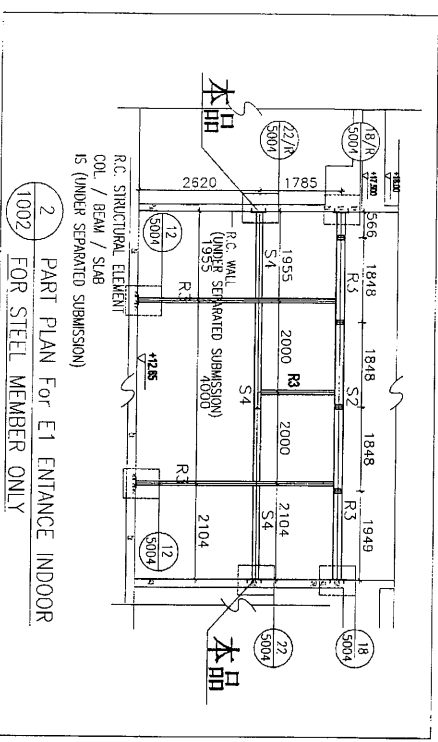1 件



2 PART PLAN FOR E1 ENTRANCE INDOOR FOR STEEL MEMBER ONLY

构件编号	ESJ-18	构件数量	1	构件重量	6.87
部件编号	规格(mm)	长度(mm)	数量	单重(kg)	表面积(m ²)
F72	PLT12*270	270	1	6.87	0.16
合计:				6.87	

Rev.	0	第一次提报	2019-01-05
PROJECT:	PROPOSED SITE C1 DEVELOPMENT AT AREA 86, TROTT TO BEI TSEING KIVAN O, NEW TERRITORIES		
CLIENT:	 美特铝质有限公司 MIDU Aluminium Fabricator Ltd. Units 6-8, Sunny Industrial Centre, 1/F 512, Kwo Loong Road, Kwun Tong Kowloon, Hong Kong Tel: (852) 27727885		
DESIGNED BY:	 捷成工程公司 G&P Engineering Limited		
Drawn by	[ESJ-18]		
Designed by			
Reviewed by			
Approved by			
Scale			
DWG NO.	E1	-	[ESJ-18]
REV	0		

