



工程指示 / 要求簡箋(E.I.)

工程指示編號：EI/ 0987/13 修改版次：

工程編號：J-836

工程名稱：日出康城7期(平台)

工程項目：Window Wall (W1) 裝飾線

收件人：Maggie

發件人：大明

日期：21/08/2019

要求提供 / 確認 事項：

- () 初步鋁料 B.M. () 加工拆圖，然後生產 () 尺寸表
- () 正式鋁料 B.M. () 技術上資料 / 指示 () 報價
- () 配件 B.M. () 樣辦或貨品說明書 () 分判合約
- () 其他：_____

內容：

煩請訂購 X85526 鋁飾線 回廠 加工後 送地盤 安裝。

(深灰色) TUC51602 (RY)-3

請在 11/08/19 前完成上列要求。

用 鋁 飾 線 01/0921

附有關圖紙 / 文件：附 B.M 表 1 頁,圖紙 1 頁

以上項目為:

- 原合約工程包 原合約工程加 / 減賬 新工程報價

原因：-

分發東莞各部門：

- () 生產技術總監 連附件 () 技術部 連附件 () 生產部 連附件 () 機械設計部 連附件
- () 採購部 連附件 () 生產統籌部 連附件
- () 質檢部 連附件 () 會計部 連附件 () 報關組 連附件 () 其他 _____ 連附件

分發香港各部門：

- () 行政部 連附件 () 會計部 連附件 () 統籌部 連附件 () 工程部地盤科文 連附件
- () 採購部 連附件 () QS 部 連附件 () 維修部 連附件 () 其他 _____ 連附件


傳遞編號：

發件人簽署：

項目經理簽署：

146 1857 (714)

積奇

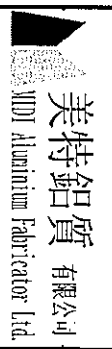

美特鋁質有限公司
 MTD Aluminium Fabricator Ltd.




工程號: J-836
 地盤名稱: 日出康城
 項目類別: WW1
 計算: 曾建平
 日期: 21/8/2019
 送呈: 胡哥
 副本:

核對: 王禮秋
 日期: 21/8/2019
 A/C Code:
 此BM依據 收 2018-8-15施工圖 計算

BM編號: 修改版本: 有顏色鋁料(Kg): 800.680
 無電鍍鋁料(Kg): 0.000
 V.F.總面積(米²): 53.725

序號	修改內容	物料編號	鋁料名稱	顏色	合金狀態	數量 (支)			重量 (Kg)		V.F. (米 ²)		備注	
						長度 (mm)	實用	後備	總數	Kg/M	總重量	米/米		Total V.F.
1		X85526	裝飾線	TUC51602XL(RY)-3 深灰色	6063-T5	5200	5	26	31	4.967	800.680	0.333	53.725	
2														
3														
21											800.7	合計:	53.725	

CUSTOMER	HONGKONG CO.	CUSTOMER APPROVAL	CUST PART NO.	X85526
			SECTION NO.	LH0089701

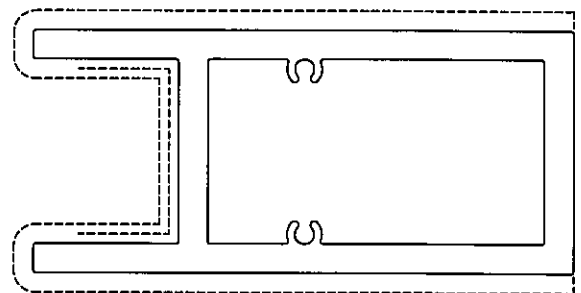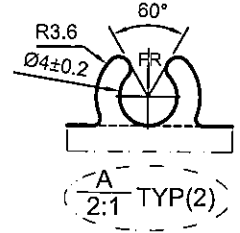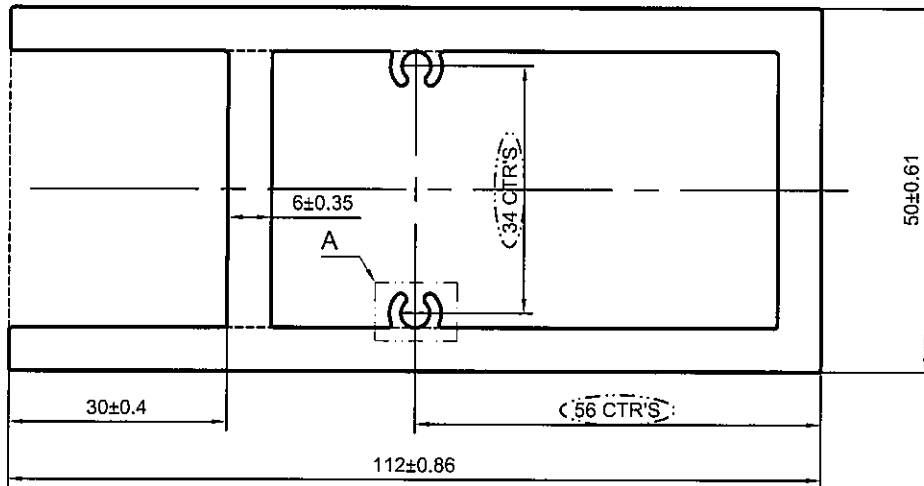

----- 次要装饰面，喷涂膜厚不足，但不露底
 - - - - - 装饰面

*配合尺寸以实物配合效果为准！

SCALE 1:1.5 V.F

SIGNATURE GRADEING	HIGH SIGNATURE GRADEING	C.C.DIA(MM)	Ø122.33		SCALE 1:1.5		V.F	
AREA (SQ MM)	1832.84	UNSPECIFIED THICKNESS	6±0.3	PERIMETER (MM)	382.28	STANDARD	GB 5237.1	SCALE 1:1
MASS (KG/M)	4.967	UNSPECIFIED CORNERS	R 0.5	SURFACE AREA	333.28	ALLOY	6063-T5	VERSION B
COMPANY ISSUE		A	DRAWN	蔡晓婷	DATE	2018-05-30	APELLATION	-
			STANDARDIZATION		DATE		PAGE OF	
			TO SIGN	陈国提	DATE			
			AUDITING		DATE			
MARKER	MODIFY	FILE NO	SIGNATURE	DATE	APPROV		DATE	



PANASIA ALUMINUM
(CHINA) LIMITED