



工程指示 / 要求簡箋(E.I.)

工程指示編號：EI/ 10056 /18

修改版次：

工程編號：J836

工程名稱：日出康城7期(平台)

工程項目：確認拉彎料圖紙

收件人：Maggie Lor, 生統

發件人：Joe Chan

日期：19/12/2018

□要求提供 / 確認 事項：

- () 初步鋁料 B.M.
- () 加工拆圖，然後生產
- () 尺寸表
- () 正式鋁料 B.M.
- () 技術上資料 / 指示
- () 報價
- () 配件 B.M.
- () 樣辦或貨品說明書
- () 分判合約
- () 其他：_____

內容：

確認拉彎料圖紙1張。

請在 _____ 前完成上列要求。

附有關圖紙 / 文件：

1頁

以上項目為：

- 原合約工程包
- 原合約工程加 / 減賬
- 新工程報價

原因：-

分發東莞各部門：

- () 生產技術總監 連附件
- () 技術部 連附件
- () 生產部 連附件
- () 機械設計部 連附件
- () 採購部 連附件
- 生產統籌部 連附件 梅軍
- () 質檢部 連附件
- () 會計部 連附件
- () 報關組 連附件
- () 其他 _____ 連附件

分發香港各部門：



- () 行政部 連附件
- () 會計部 連附件
- () 統籌部 連附件
- () 工程部地盤科文 連附件
- () 採購部 連附件
- () QS 部 連附件
- () 維修部 連附件
- () 其他 _____ 連附件

傳遞編號：HK 1964 / 18

發件人簽署：

項目經理簽署：

CUSTOMER	HONGKONG CO.	CUSTOMER APPROVAL		CUST PART NO.	X85601
				SECTION NO.	LH0090097(F01)

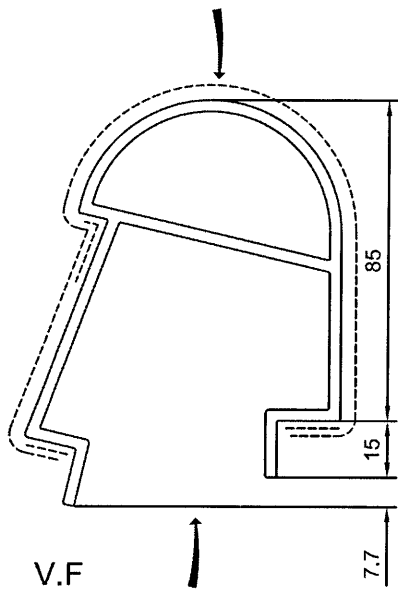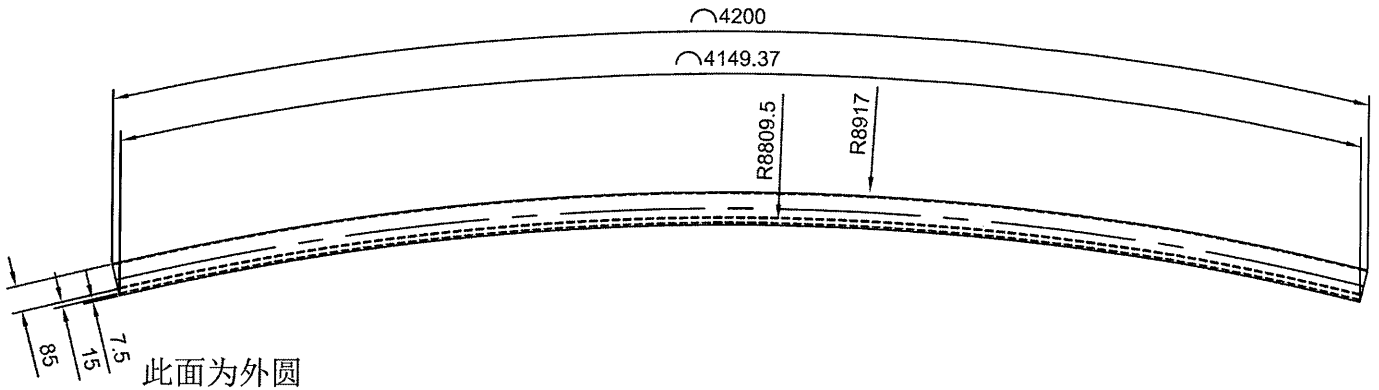

此面为内圆
SCALE 1:2

美特铝质有限公司	
承認圖面	
日期	19/12/18

拉弯前展开长度: 4174.69 mm
外弧长度: 4200 mm

技术要求:

1. 平面度偏差0~1.0mm;
2. 扭拧度偏差0~5.0mm;
3. 角度变形±1.5°;
4. 产品未注公差±3.0mm;
5. 允许两端各预留10mm钳口位。

Total weight: 11.468 kg/pcs

SIGNATURE GRADEING	HIGH SIGNATURE GRADEING	C.C.DIA(MM)	□ 116.63						
AREA (SQ MM)	1013.7	UNSPECIFIED THICKNESS	3±0.25	PERIMETER (MM)	506.29	STANDARD	BS EN755	SCALE	1:25
MASS (KG/M)	2.747	UNSPECIFIED CORNERS	R0.5	SURFACE AREA	254.73	ALLOY	6063-T5	VERSION	A
			DRAWN	陈晓舒	DATE	2018-12-15	APPELLATION	-	PAGE OF
			STANDARDIZATION		DATE				
			TO SIGN	陈国提	DATE				
			AUDITING		DATE				
MARKER	MODIFY	FILE NO	SIGNATURE	DATE	APPROV	DATE			

PANASIA ALUMINUM (CHINA) LIMITED