



工程指示 / 要求簡箋(E.I.)

工程指示編號：EI / 1809 / 20 修改版次：  
 工程編號：J-836 工程名稱：日出康城 7 期 平台  
 工程項目：Window Wall (WW2) 玻璃骨企 (X85517)  
 收件人：Maggie 發件人：大明 日期：15/05/2020

要求提供 /  確認 事項：

- |                                    |                                     |                               |
|------------------------------------|-------------------------------------|-------------------------------|
| <input type="checkbox"/> 初步鋁料 B.M. | <input type="checkbox"/> 加工拆圖，然後生產  | <input type="checkbox"/> 尺寸表  |
| <input type="checkbox"/> 正式鋁料 B.M. | <input type="checkbox"/> 技術上資料 / 指示 | <input type="checkbox"/> 報價   |
| <input type="checkbox"/> 配件 B.M.   | <input type="checkbox"/> 樣辦或貨品說明書   | <input type="checkbox"/> 分判合約 |
| <input type="checkbox"/> 其他：_____  |                                     |                               |

內容：

煩請按圖 BM 表訂購鋁型材後 送回廠加工。

請在 31/05/2020 前完成上列要求。

附有關圖紙 / 文件：BM 表 1 頁, 圖紙 1 頁

以上項目為:

- 原合約工程包                       原合約工程加 / 減賬                       新工程報價

原因：-

分發東莞各部門：

- ( ) 生產技術總監  連附件 ( ) 技術部  連附件 ( ) 生產部  連附件 ( ) 機械設計部  連附件  
 採購部  連附件  生產統籌部  連附件 軍, 梅  
 ( ) 質檢部  連附件 ( ) 會計部  連附件 ( ) 報關組  連附件 ( ) 其他 \_\_\_\_\_  連附件

分發香港各部門：


- ( ) 行政部  連附件 ( ) 會計部  連附件 ( ) 統籌部  連附件  工程地盤科文  連附件 彭積奇  
 ( ) 採購部  連附件 ( ) QS 部  連附件 ( ) 維修部  連附件 ( ) 其他 \_\_\_\_\_  連附件

傳遞編號：

HK 0843

發件人簽署：

項目經理簽署：

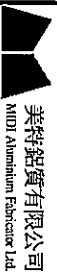

美特鋁質有限公司  
MIND Aluminium Fabricator Ltd





廠用鋁型材B.M.表

BM編號:

工程號: J-836	計算: 胡冬雲	日期: 2018.08.15	送呈: 胡哥
地盤名稱: 日出康城7期平台	核對: 劉春	日期: 2018.08.16	副本:
項目類別: WW2 WINDOW WALL	批准:	日期:	
A/C Code: A	有顏色鋁料(Kg): 352.67	無顏色鋁料(Kg): 0.00	V.F.總(米) 20.55

序號	修改標示	物料編號	鋁料名稱	顏色	合金狀態	數量(支)			重量(Kg)		V.F.(米 <sup>2</sup> )		備注	
						長度(mm)	實用	後備	總數	Kg/M	總重量	米 <sup>2</sup> /米		Total V.F.
1		X85517	玻璃身企	UC151602XL(RV)3 深灰	6063-T6	5500	37	0	37	1.733	352.666	0.101	20.554	
2														
3														
合計:							37		37		352.67		20.554	

CUSTOMER	HONGKONG CO.	CUSTOMER APPROVAL	CUST PART NO.	X85517
			SECTION NO.	LH0089692

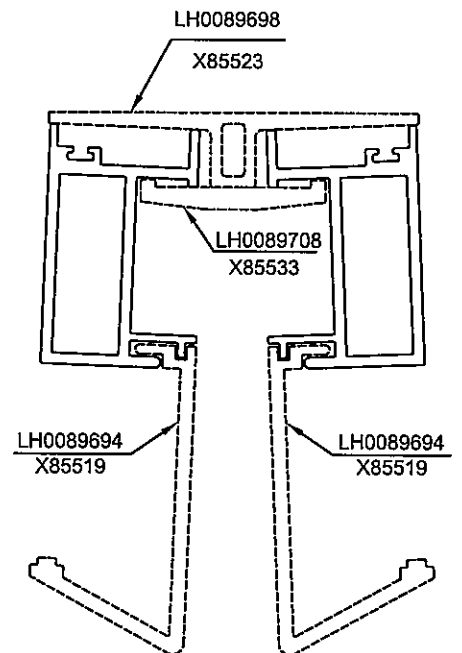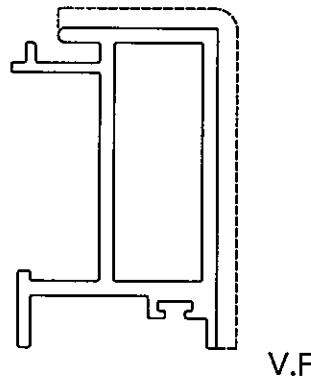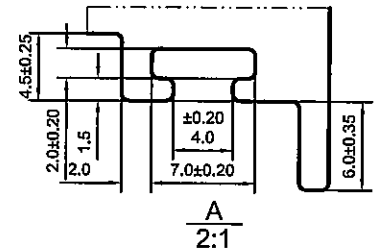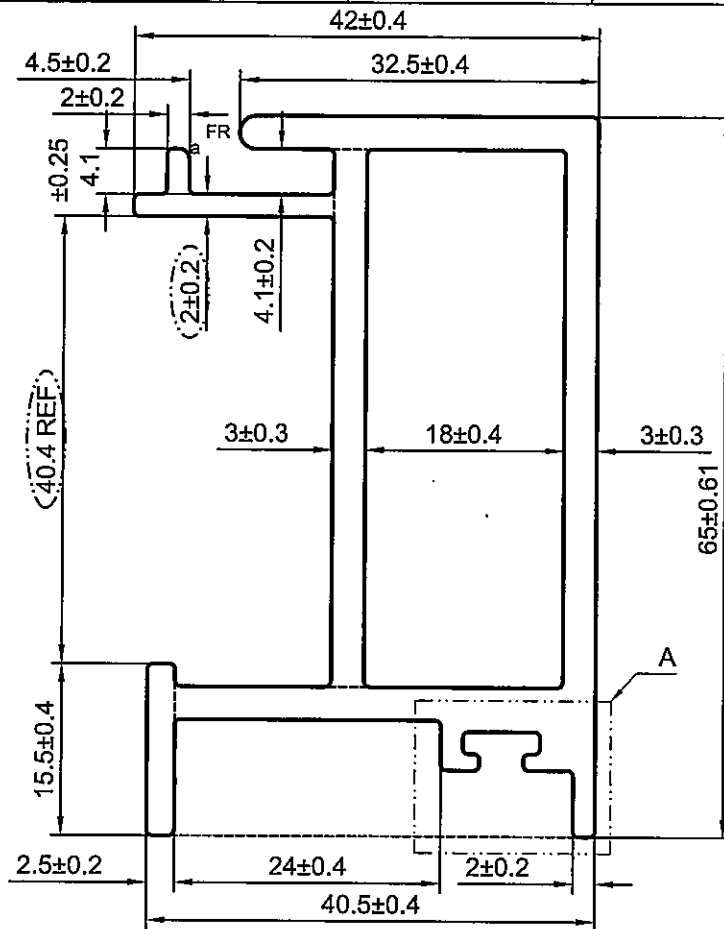


a=R1.0

SCALE 1:1.5

\*配合尺寸以实物配合效果为准!

SIGNATURE GRADEING	HIGH SIGNATURE GRADEING	C.C.DIA(MM)	Ø 76.21						
AREA (SQ MM)	639.43	UNSPECIFIED THICKNESS	3±0.25	PERIMETER (MM)	302.26	STANDARD	GB 5237.1	SCALE	1.5:1
MASS (KG/M)	1.733	UNSPECIFIED CORNERS	R 0.5	SURFACE AREA	100.78	ALLOY	6063-T6	VERSION	B
COMPANY ISSUE		B	DRAWN	蔡晓婷	DATE	2018-06-25	APPELLATION	-	PAGE OF
			STANDARDIZATION		DATE				
			TO SIGN	陈国提	DATE				
			AUDITING		DATE				
MARKER	MODIFY FILE NO	SIGNATURE	DATE	APPROV		DATE			

 PANASIA ALUMINUM (CHINA) LIMITED