



工程指示 / 要求簡箋(E.I.)

工程指示編號：EI/ 9504 /18 修改版次：
 工程編號：J836 工程名稱：日出康城7期平台
 工程項目：VMU-C 地盤用鐵件。
 收件人：Maggie Lor 發件人：李權鵬 日期：2018/7/13

要求提供 / 確認 事項：

- | | | |
|------------------------------------|-------------------------------------|-------------------------------|
| <input type="checkbox"/> 初步鋁料 B.M. | <input type="checkbox"/> 加工拆圖，然後生產 | <input type="checkbox"/> 尺寸表 |
| <input type="checkbox"/> 正式鋁料 B.M. | <input type="checkbox"/> 技術上資料 / 指示 | <input type="checkbox"/> 報價 |
| <input type="checkbox"/> 配件 B.M. | <input type="checkbox"/> 樣辦或貨品說明書 | <input type="checkbox"/> 分判合約 |
| <input type="checkbox"/> 其他：_____ | | |

急

內容：

請依附件資料，安排訂購鐵件送地盤。

酒紅丹，不馬鞍料

請在 2018/7/20 前完成上列要求。

附有關圖紙 / 文件：

3 頁。

以上項目為：

- 原合約工程包 原合約工程加 / 減賬 新工程報價

原因：-

分發東莞各部門：

- 生產技術總監 連附件 技術部 連附件 生產部 連附件 機械設計部 連附件
 採購部 連附件 生產統籌部 連附件
 質檢部 連附件 會計部 連附件 報關組 連附件 其他 _____ 連附件


分發香港各部門：

- 行政部 連附件 會計部 連附件 統籌部 連附件 工程部地盤科文 連附件 象
 採購部 連附件 QS 部 連附件 維修部 連附件 其他 _____ 連附件

傳遞編號：


發件人簽署：

項目經理簽署：

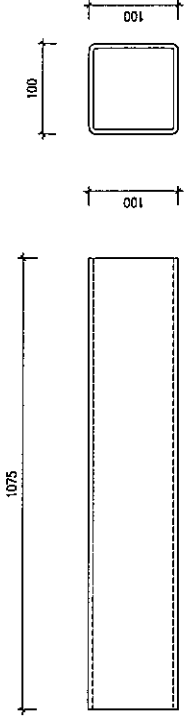


(E)

100x100x5mm THK. GMS SHS 7.3kg/pc x 6 = 43.8kg

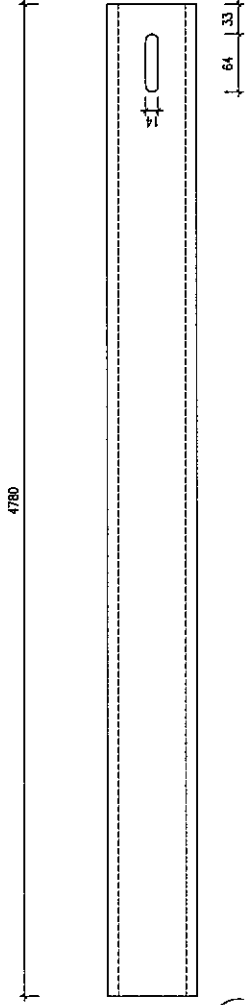



(F)

150x100x12.5mm THK. GMS RHS 202kg/pc x 2 = 404kg

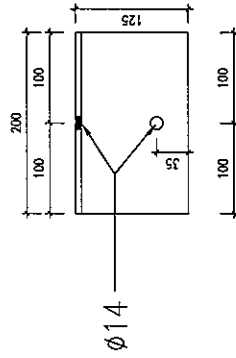


(A)

125x75x7mm THK. GMS ANGLE L=200
2kg/pc x 14 = 28kg

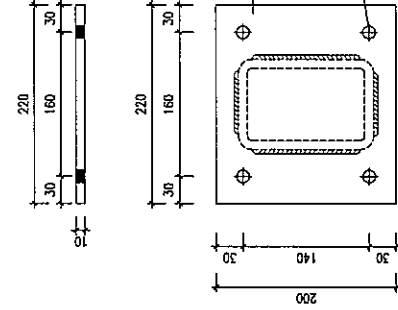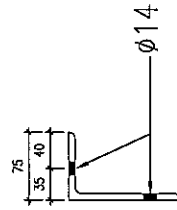

220x200x10mm THK. GMS PLATE

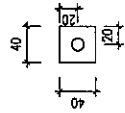

40x40x4mm THK. GMS WASHER
0.5kg/pc x 14 = 7.65kg

~~(C)~~

(P)

X2

3.46 kg/pc x 2 = 6.9 kg

BD. REF.:	
CLIENT:	MTR METRO SMART LIMITED
ARCHITECT:	CHINA OVERSEAS BUILDING CONSTRUCTION LTD.
MAIN CONTRACTOR:	ARUP
FAÇADE CONSULTANT:	MEINHARDT
NOTE:	1. ALL DIMENSIONS ARE IN MM. 2. ALL ELEVATIONS ARE VIEWED FROM OUTSIDE. 3. ALL DIMENSIONS TO BE VERIFIED ON SITE BEFORE FABRICATION.
LEGEND:	(A) METAL MARK NO. (B) REFER SHEET NO. 1. FF.FL. -- FINISHED FLOOR LEVEL 2. S.F.L. -- STRUCTURAL FLOOR LEVEL 3. (C) -- REVISIONS DETAIL
JOB NO.:	J-836
PROJECT:	PROPOSED SITE C1 DEVELOPMENT AT AREA B6 TAKOUI TO RP, TSEUNG KWAN O, NEW TERRITORIES
TITLE:	SECTION & PART ELEVATION FOR BI-FOLDING
DATE: 06/04/2018	SCALE: MTS
DRAWN BY: MN	CHECKED BY: CW
美特鋁業有限公司 MTDI Aluminium Fabrication Co., Ltd. 5-8, Sunny Industrial Centre, 1/F 122, Chaiwan Road, Tseung Kwan O, New Territories Tel: (852) 27727556	
JOB NO.:	836-01-5E-4001
REV.:	-

