



工程指示 / 要求簡箋(E.I.)

工程指示編號：EI/ 9636 修改版次：
 工程編號：J-836 工程名稱：日出康城 7 期 (平台)
 工程項目：Kindergarten Canopy 鐵件生產
 收件人：Maggie Lor 發件人：大明 日期：20/08/2018

要求提供 / 確認 事項：

- | | | |
|------------------------------------|-------------------------------------|-------------------------------|
| <input type="checkbox"/> 初步鋁料 B.M. | <input type="checkbox"/> 加工拆圖，然後生產 | <input type="checkbox"/> 尺寸表 |
| <input type="checkbox"/> 正式鋁料 B.M. | <input type="checkbox"/> 技術上資料 / 指示 | <input type="checkbox"/> 報價 |
| <input type="checkbox"/> 配件 B.M. | <input type="checkbox"/> 樣辦或貨品說明書 | <input type="checkbox"/> 分判合約 |
| <input type="checkbox"/> 其他：_____ | | |

內容：

煩請 安排生產 Kindergarten Canopy 鐵件後 送地盤。
 圖紙(CB1-.1,CB2-.1,CB2-.2,CB2-.3,CB3-.1) 需要表面噴塗
 顏色：6537 BK1123 Silver 銀色 (祥板編號：CSC20180611-1)
 驗焊：100% 目測，20% 磁粉

(請補回 BM 表)

請在 15/10/2018 前完成上列要求。

附有關圖紙 / 文件：附 B.M 表 , 圖紙 33 頁

以上項目為:

- 原合約工程包 原合約工程加 / 減賬 新工程報價

原因：-

分發東莞各部門：

- 生產技術總監 連附件 技術部 連附件 生產部 連附件 機械設計部 連附件
 採購部 連附件 生產統籌部 連附件
 質檢部 連附件 會計部 連附件 報關組 連附件 其他 _____ 連附件



分發香港各部門：

- 行政部 連附件 會計部 連附件 統籌部 連附件 工程部地盤科文 連附件 積哥
 採購部 連附件 QS 部 連附件 維修部 連附件 其他 _____ 連附件

傳遞編號：

發件人簽署：

項目經理簽署：

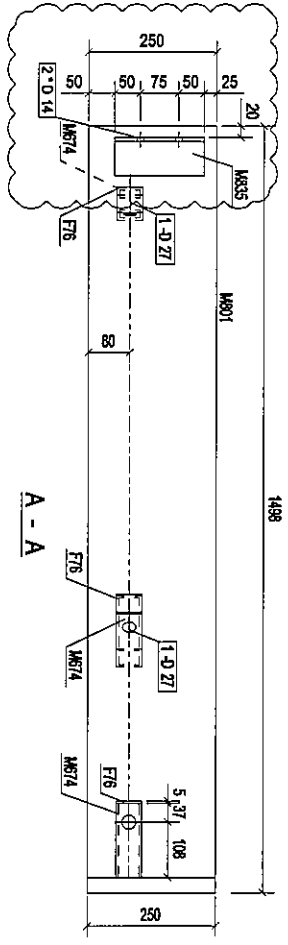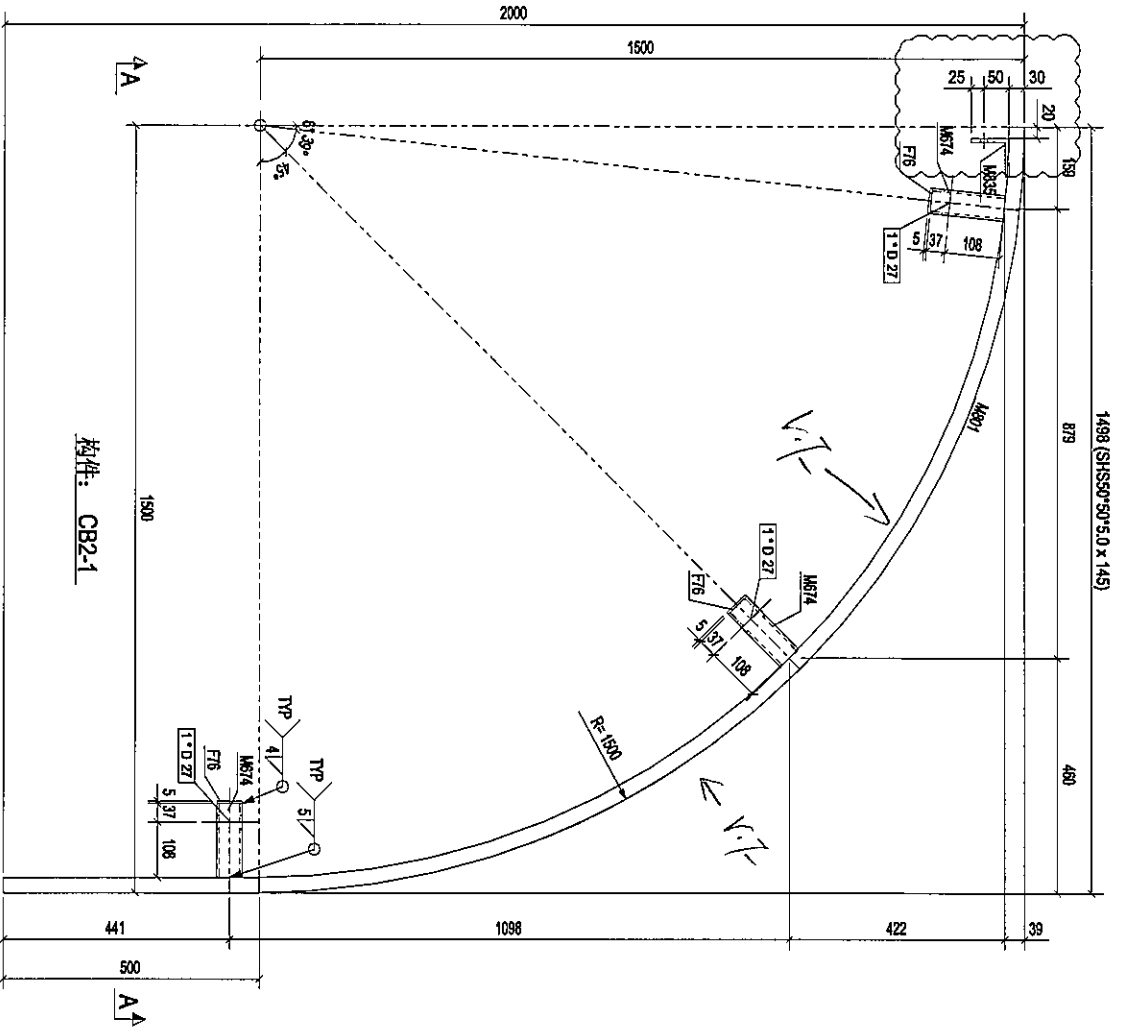

1498 (SUS304S05.0 x 145)

零件编号	规格	数量	单位	重量	备注
FT6	PLT50	3	0.10	0.29	0.01
M874	SUS304S05.0	145	0.99	2.98	0.03
M801	PL307250	2907	198.85	180.69	1.80
M835	RSN15758	175	1.56	1.56	0.05
合计:				171.5	

零件: CB2-1

Rev	Description	Date
A	首次设计	2018-08-18

PROJECT: PROPOSED SITE C1
DEVELOPMENT AT ASEAS, KOTTELUPP, TSEUNG KWAN HO, NEW TERRITORIES

CLIENT: 美特经贸有限公司
MIDT, AUSTRIA MANAGEMENT CO., LTD.
Unit 6-8, Suiyee Industrial Centre, 1/F
610 Che Kwo Ling Road, Kowloon
Tel: 23489211-4 Fax: (852) 27272655
Silver Town Limited
Tel: 029-4133466 Fax: 029-4133954
E-MAIL ADDRESS: gllc@glc.com


DRAWING TITLE: [CB2-1]

NO	REV
1	A

Scale: G.L.C.P. - [CB2-1]



料号	规格	数量	重量	共重	备注
MT99	PL30*250	1	1496	1496	0.85
M835	RS3A5T508	2	1.86	3.72	0.05
合计:			91.20		

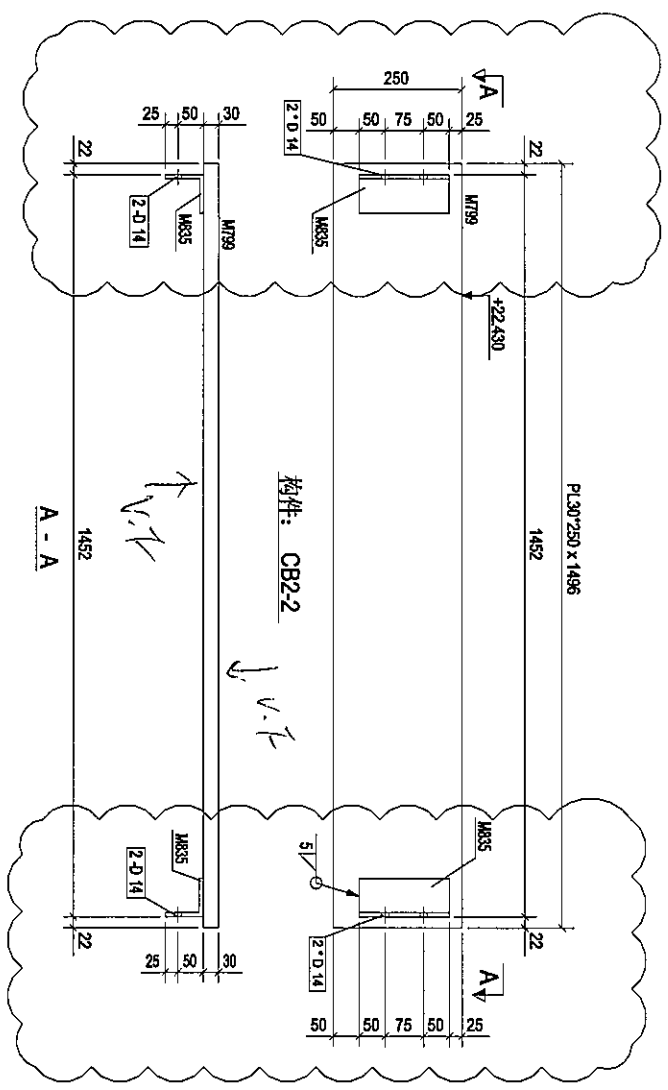

Rev	Description	Date
A	第一次出图	2018-08-18

PROJECT: PROPOSED SITE C1
DEVELOPMENT AT ASEAS RS,
TRKOTI, PATTANANGURAM,
NEW TENOZOMIES

CLIENT: 美特经贸有限公司
MIDI AUSTRALIAN PTY LTD
Units 5-6, Sunny Industrial Centre, Y/F
610 Cho Koo Ling Road, Kowloon
Tel: (852) 27272756 Fax: (852) 27272756


Silver Town Limited
14070-41X3098 Fax: 0755-4133594
E-mail: amccs@silvertown.com.hk

DRAWING TITLE: [CB2-2]

CAD File Name:	
Designed by	
Drawn by	
Reviewed by	
Approved by	
Scale	
DWGNO: GL-CP - [CB2-2]	REV: A

15

零件编号	规格	数量	单位	共重(kg)	长度(m)	重量	共重(kg)	长度(m)	重量
M800	PL30*250	1	110.80	100.80	1.882	1	110.80	100.80	1.06
M835	RS45*75*8	1	1.56	1.56	1.75	1	1.56	1.56	0.05
				合计:	112.36				

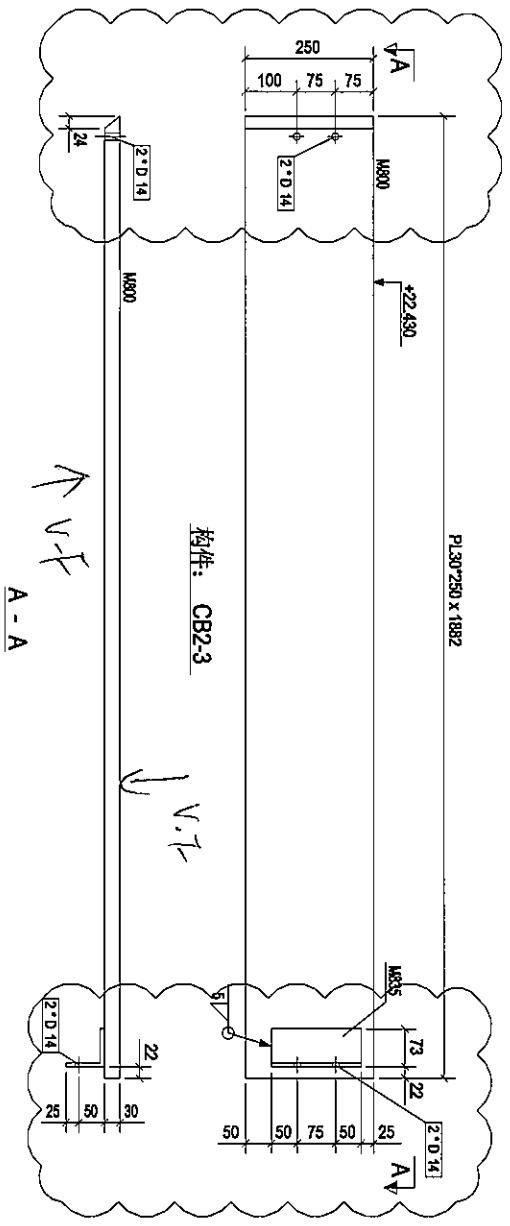

Rev.	Description	Date
A	初次设计	2018-08-18

PROJECT: PROPOSED SITE C1
DEVELOPMENT AT ANSARA,
KOTELIOTI, ISERNIANG RIVANAO,
NEW TERRITORIES

CLIENT: 美特銘有限公司
MIDI Agency Partnership Ltd.
Units 6-8, Sunny Industrial Centre, 1/F,
610 Chee Kwo Ling Road, Kowloon
Tel: 21489211-4 Fax: (852) 27272668


S 银同有限公司
Silver Town Limited
Tel: 34334928 Fax: 34335954
E-mail: a00855@silvertown.com

DRAWING TITLE: [CB2-3]



Rev.	REV
A	A

Scale: G.L.C.P - [CB2-3]



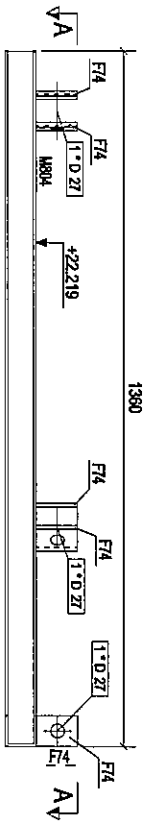

构件: C83-1

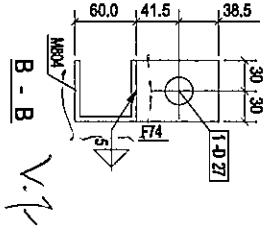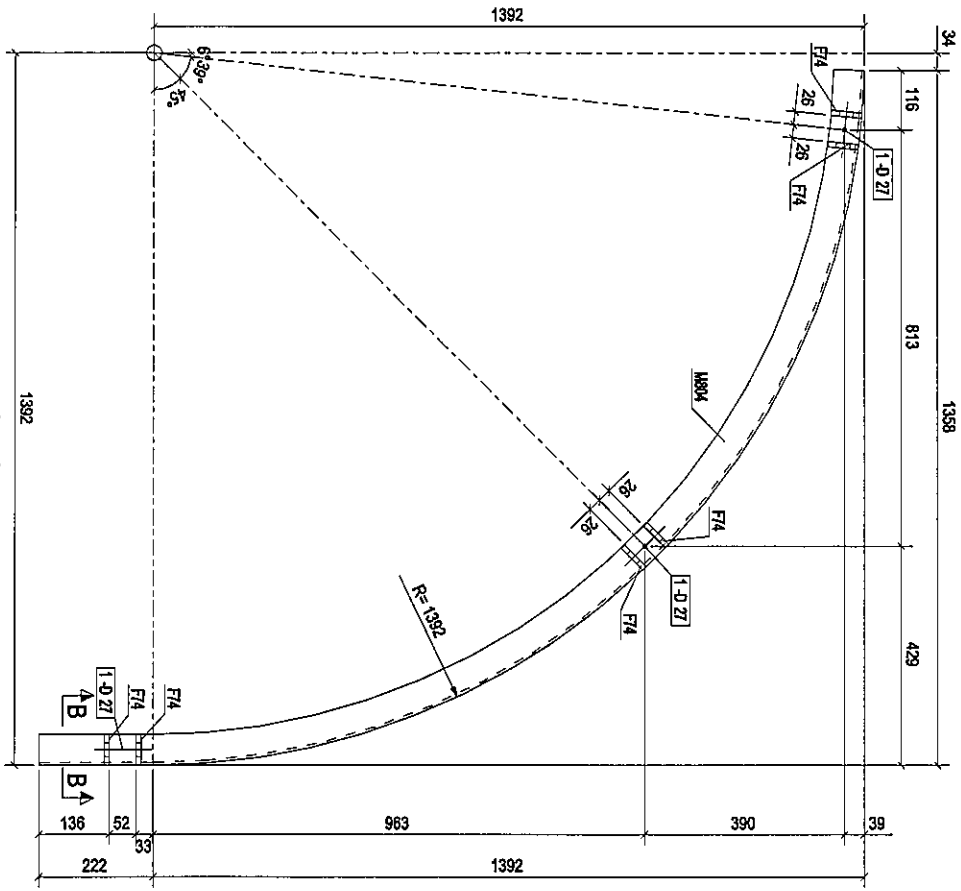

零件编号	规格	长度(mm)	数量	重量(kg)	共重(kg)	备注
F74	PL110*90	80	9	0.38	2.26	0.01
M8x4	PC-C878075	2282	1	15.80	15.80	0.82
合计:				17.87		

Rev.	Description	Date
0	第一次提能	2018-08-15

PROJECT: PROPOSED SITE C1
DEVELOPMENT AT AREA NR.
KOTI LAMP, TSEUNG KUNAN LO,
NEW TERRIDORIES

CLIENT: 美特鋁質有限公司
MIDI Aluminium Fabricator Ltd.
Units 6-8, Sunny Industrial Centre, 1/F
610 Chee Kwo Ling Road, Kowloon
Tel: (852) 27272665
Fax: (852) 27272665


S 銀同有限公司
Silver Town Limited
Room 4135/38, Phase 4, S19994
E-Wall, Address: Phase 4, S19994

DRAWING TITLE: [CB3-1]



Scale	Scale
DWG NO: GL.C.P - [CB3-1]	REV: 0

7

零件编号	规格(mm)	数量	单重(kg)	共重(kg)	长度(m)
M655	SHS50*50*5.0	205	13.74	13.74	0.28
M803	RS417*178	4	1.34	5.35	0.05
				合计	19.09

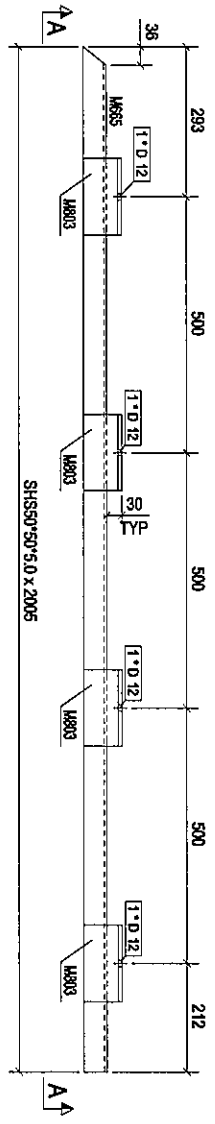

构件: CB3-2

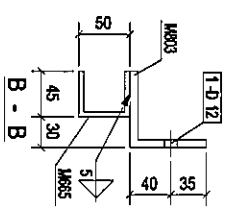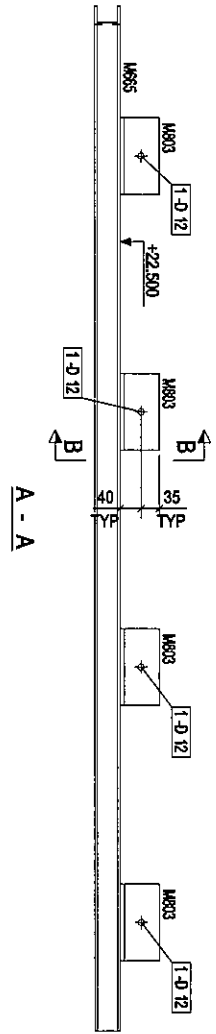

Rev.	Description	Date
0	首次报板	2018-08-15

PROJECT: PROPOSED SITE C1
DEVELOPMENT AT ASGA RD,
TKO TOWN, TSEUNG KWAN O,
NEW TERRITORIES


CLIENT: 美特经贸有限公司
MIDI Superior Associate Ltd.
Units 5-8, Sunny Industrial Center, 1/F,
510 Chee Koo Ling Road, Kowloon
Tel: 23489211-4 Fax: (852) 27272656

Silver Town Limited
16078-415508 16078-415509
E-MAIL ADDRESS: sp@stltd.com


DRAWING TITLE: [CB3-2]

CAD File Name:	
Designed by	
Drawn by	
Reviewed by	
Approved by	
Scale	
DWGNO: GLCP - [CB3-2]	REV: 0

零件编号	名称	数量	单位	重量	长度	直径	厚度	备注
MB08	RSASD30*3	1	10.95	10.85	0.8			
MB21	RSASD30*5	8	0.44	3.53	0.02			
合计:				14.39				

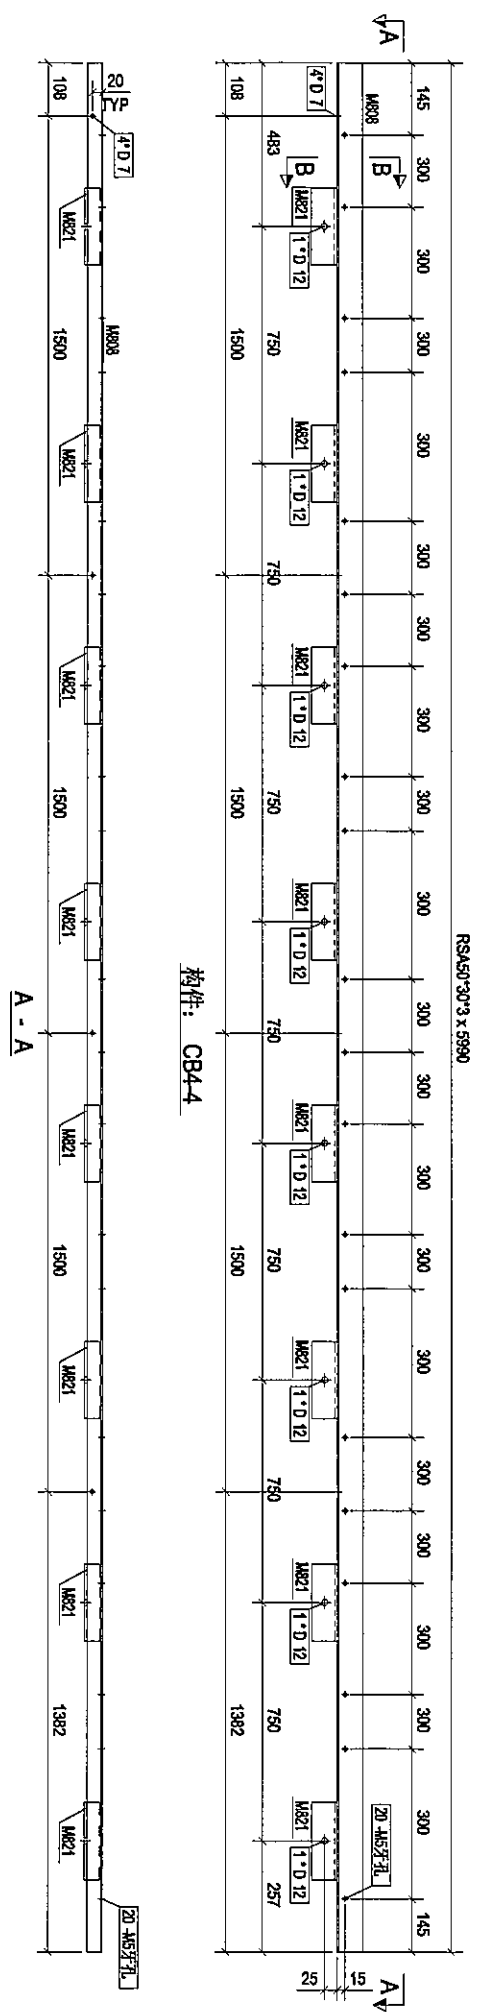

构件: CB4-4

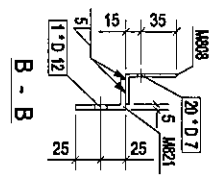

Rev	Description	Date
0	首次投標	2018-08-15

PROJECT: PROPOSED SITE C1
 DEVELOPMENT AT SEEA 86,
 TAO TAI PUSANG (HUMAN O,
 NEW TENSOTOMES

CLIENT: 美特銀質有限公司
 MID1, AUSTRALIAN PARTNERS LLP
 Units 5-8, Sunny Industrial Centre, 1/F
 810 Chee Koo Ling Road, Kowloon
 Tel: (852)489211-4 Fax: (852)27272655

Silver Town Limited
 14039-433598 Fax: 0755-433594
 E-Mail: A06253@alibaba.com



DRAWING TITLE: [CB4-4]

CAD File Name:

Designed by
 Drawn by
 Reviewed by
 Approved by


Scale
 DWG NO: GLCP - [CB4-4] REV 0

零件编号	数量	零件重量	14.39
零件编号	数量	重量	重量
M809	RSAS0730*3	5990	10.86
M821	RSAS0730*5	150	0.96
		8	0.44
		3	3.53
		0.24	0.02
		合计	14.39

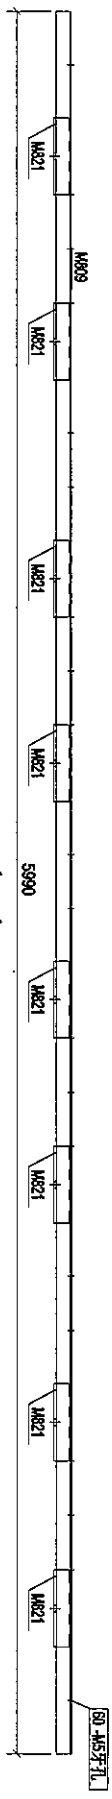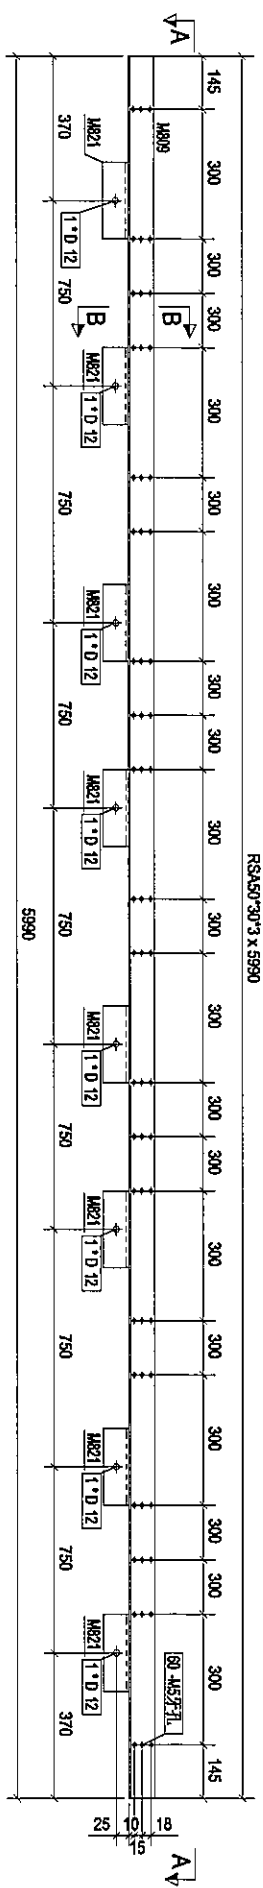

构件: CB4-5

A - A

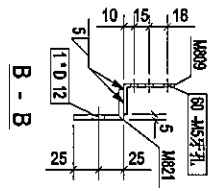

B - B

Rev.	Description	Date
0	首次提报	2018-08-15

PROJECT: PROPOSED SITE C1
DEVELOPMENT AT ASEGA RS,
TLOT 10, H'P, SENANG KWAN O,
NEW TENGTOPIKES

CLIENT: 美特经贸有限公司
MIDI INTERNATIONAL PTE. LTD.
Units 5-8, Sanyo Industrial Centre, 1/F
510 Chio Kee Ling Road, Kowloon
Tel: (852)489211-4 Fax: (852)27272656


DRAWING TITLE: [CB4-5]

CAD File Name: [CB4-5]



Designed by
Drawn by
Reviewed by
Approved by
Scale
DWGNO: GLCP - [CB4-5]



料件编号	规格	料件数量	料件重量
M810	RSAS0730*3	6010	10.80
M821	RSAS0730*5	150	3.53
合计:		6160	14.33

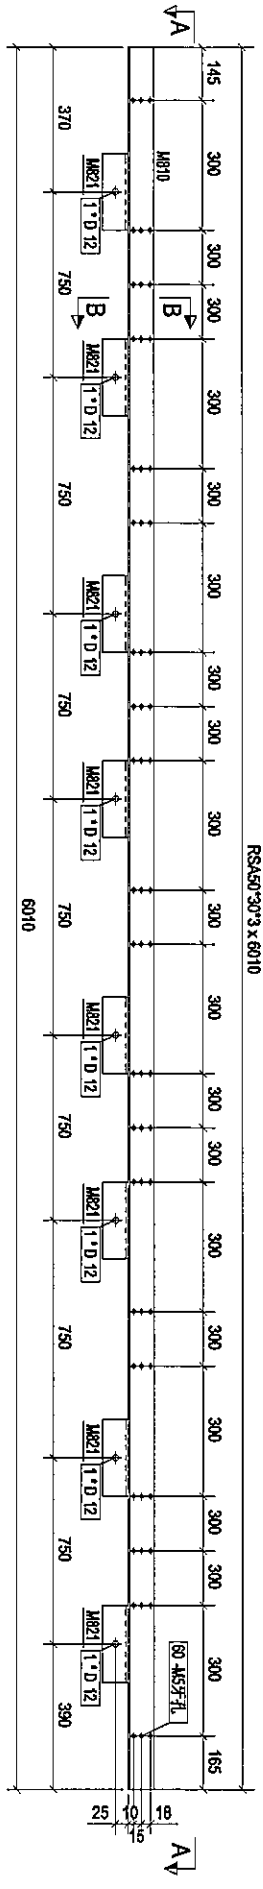

构件: CB4-6

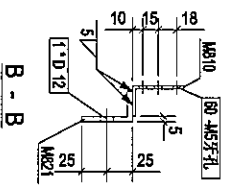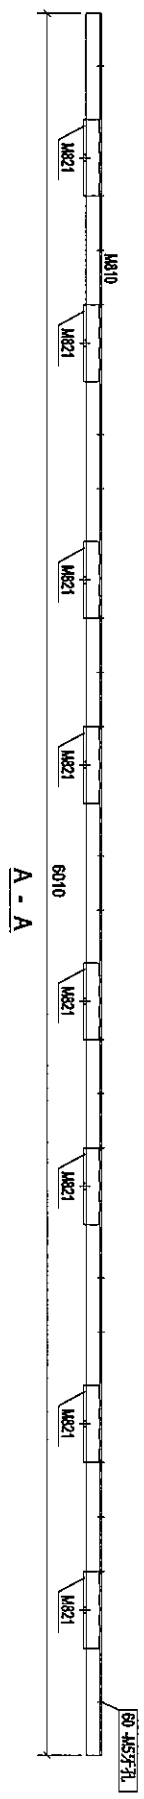

Rev	Description	Date
0	首次设计	2018-08-15

PROJECT: PROPOSED SITE C1
 DEVELOPER: KAYE REAL ESTATE
 TRUSTEES (MALAYSIA) S.B.
 KEN TENG/0100835

CLIENT: 美特经贸有限公司
 MIDT, a subsidiary of
 Unit 6-8, Sunway Industrial Centre, 1/F
 510 Chee Koo Lang Road, Kelantan
 Tel: 23489211-4 Fax: (852) 27272656

Silver Town Limited
 14076-4133088 Fax: 4133084
 E-mail: a00ec33@silvertown.com.hk

DRAWING TITLE: [CB4-6]



CAD File Name:



Designed by
 Drawn by
 Reviewed by
 Approved by

Scale
 DWG NO: GL/CP - [CB4-6]

12

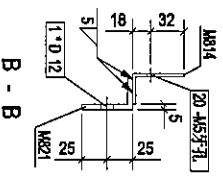
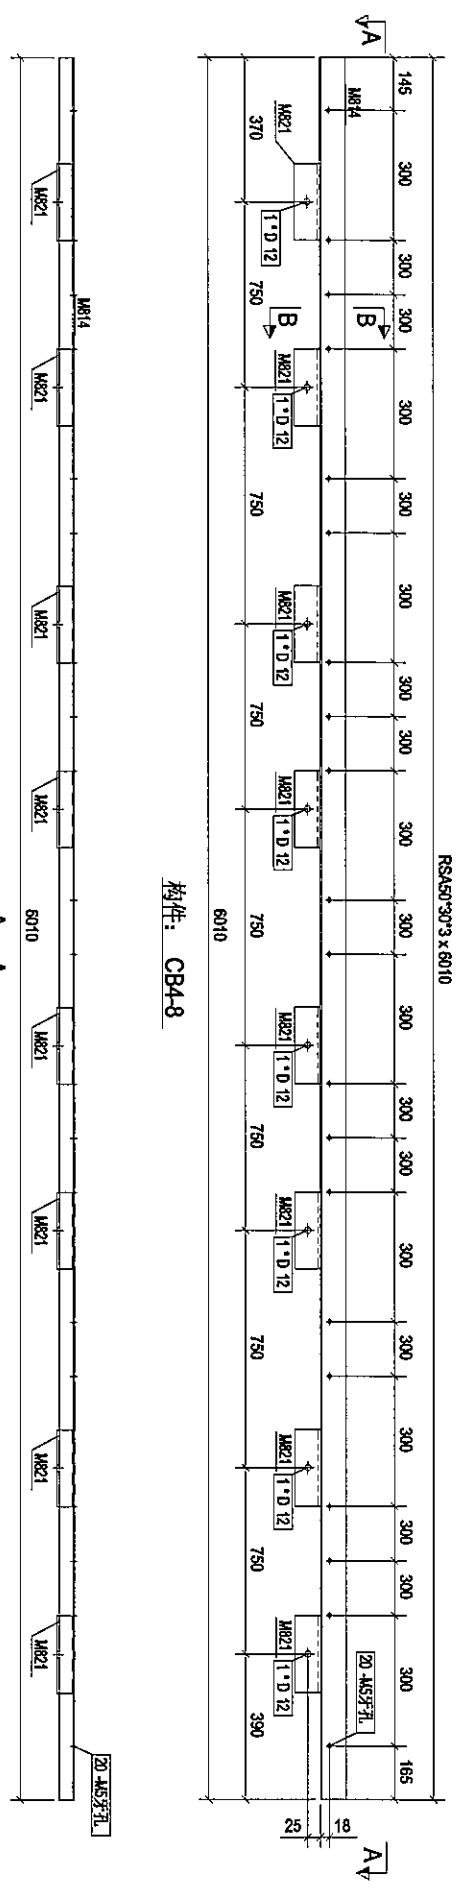
物料编号	CB4-8	物料数量	1	物料重量	14.43
物料编号	规格(mm)	长度(mm)	数量	单重(kg)	共重(kg)
M814	RS450*30*3	6010	1	10.90	10.90
M821	RS450*30*5	150	8	0.44	3.53
				合计:	14.43



Rev	0	首次投板	2018-08-15
PROJECT:	PROPOSED SITE C1 DEVELOPMENT AT ASBA 88, TKOIT TOH PING SEUNG RIVIAN O, NEW TERRITORIES		
CLIENT:	 美特经贸有限公司 MIDI INTERNATIONAL LIMITED Units 5-8, Suncoy Industrial Centre, 1/F 610 Che Koo Eng Road, Kowloon Tel: 23448921-4 Fax: (852) 27271655		
DRAWING TITLE:	 银同有限公司 Silver Town Limited HONG-KONG EXHIBITS ROAD, 1533004 E-MAIL: ADDRESS@SILVERTOWN.COM		
CAD File Name:	[CB4-8].dwg		
Designed by	[Signature]		
Drawn by	[Signature]		
Reviewed by	[Signature]		
Approved by	[Signature]		
Scale	1:1		
DWGNO:	GL-CP	CB4-8	REV
			0

13

零件编号	数量	零件重量	14.39
CB4-9	2		
零件编号	长度(mm)	重量	表面积
M815	RSAS07303	5990	10.86
M821	RSAS07305	150	0.44
	8	3.53	0.02
合计:			14.39

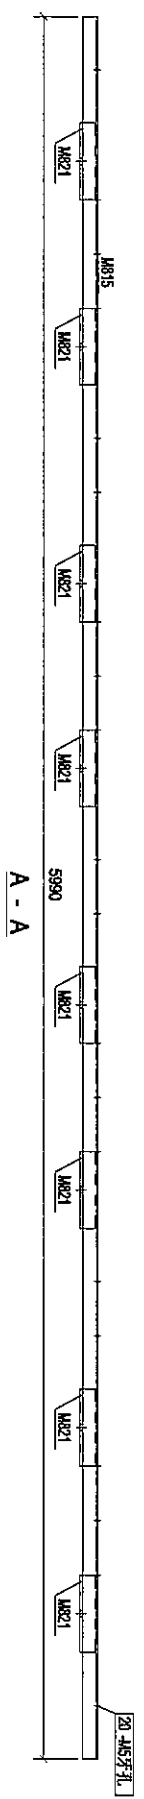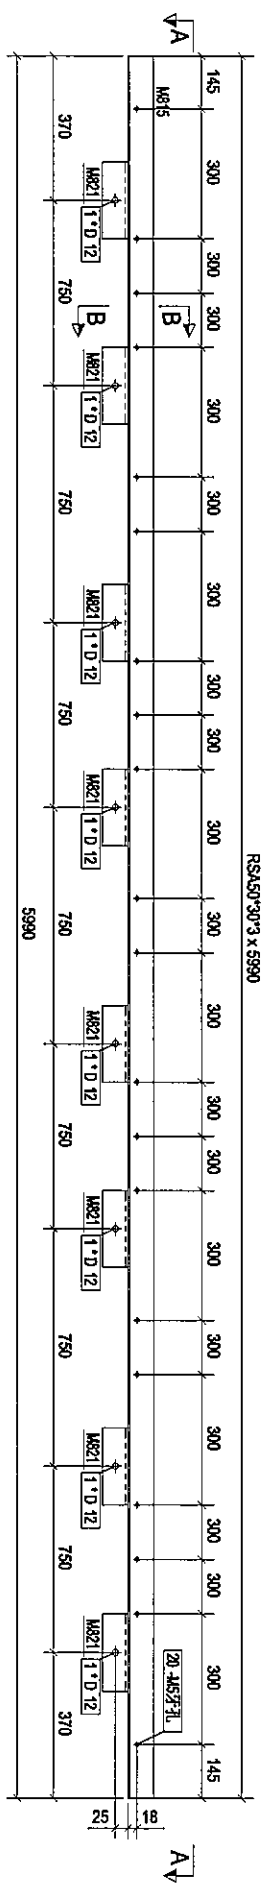

构件: CB4-9

Rev.	Description	Date
0	首次设计	2018-08-15

PROJECT: PROPOSED SITE 1
DEVELOPMENT AT RSEA RS,
TKOIL TOWN, TSEUNG KWAN O,
NEW TERRITORIES


CLIENT: 美特銀質有限公司
MIDI LUMINOUS ZINCERITE LTD.
Units 5-8, Sunny Industrial Centre, 1/F,
610 Chee Koo Ling Road, Kowloon
Tel: 23489211-4 Fax: (852) 27276656

Silver Town Limited
1670-4155004, 167015-4155954
E-MAIL: ADRES33@silvertown.com


DRAWING TITLE :
[CB4-9]

CAD File Name :	
Designed by	
Drawn by	
Reviewed by	
Approved by	
Scale	
DWGNO: GLCP - [CB4-9]	REV: 0

零件编号	规格	数量	单位	重量	共重	备注
MR21	RSAS07005	150	6	0.44	2.65	表面除锈
MR22	RSAS07003	4872	1	8.47	8.47	
合计:				11.12		

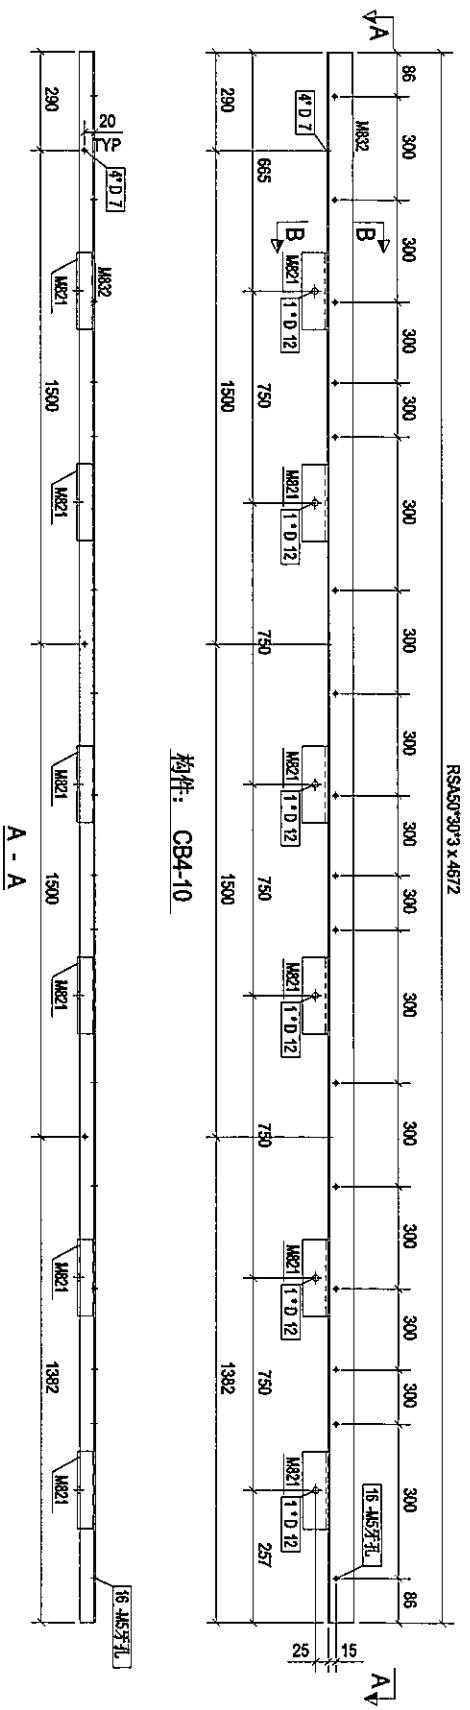

构件: CB4-10

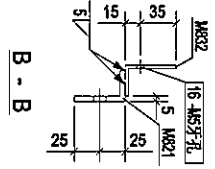

B - B

Rev.	Description	Date
0	首次报批	2018-08-15

PROJECT: PROPOSED SITE C1
DEVELOPMENT AT BEA 88,
KOTLTON TOWN, TSEUNG KWAN O,
NEW TERRITORIES

CLIENT: 美特经贸有限公司
M.T.D.I. INTERNATIONAL TRADING CO., LTD.
Units 5-8, Sunny Industrial Centre, 7/F
610 Chee Koo Ling Road, Kowloon
Tel: 23489211-4 Fax: (852) 27221656

Silver Town Limited
14070-433888 Fax: 2739-433884
E-Mail: AMO@scpltd.hk; 1515103@

DRAWING TITLE: [CB4-10]

CAD File Name:

Designed by:

Drawn by:

Reviewed by:



Approved by:

Scale:

DWGNO: GLCP - [CB4-10] REV: 0

15

零件编号	名称	数量	重量	共重(kg)	长度(m)	重量	共重(kg)	长度(m)
MR21	RSAS97303	150	0.44	2.65	150	0.44	2.65	0.02
MR33	RSAS97303	4872	1	8.47	4872	8.47	0.75	0.75
合计:		1512						

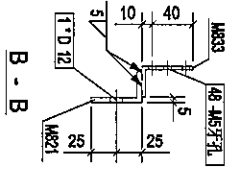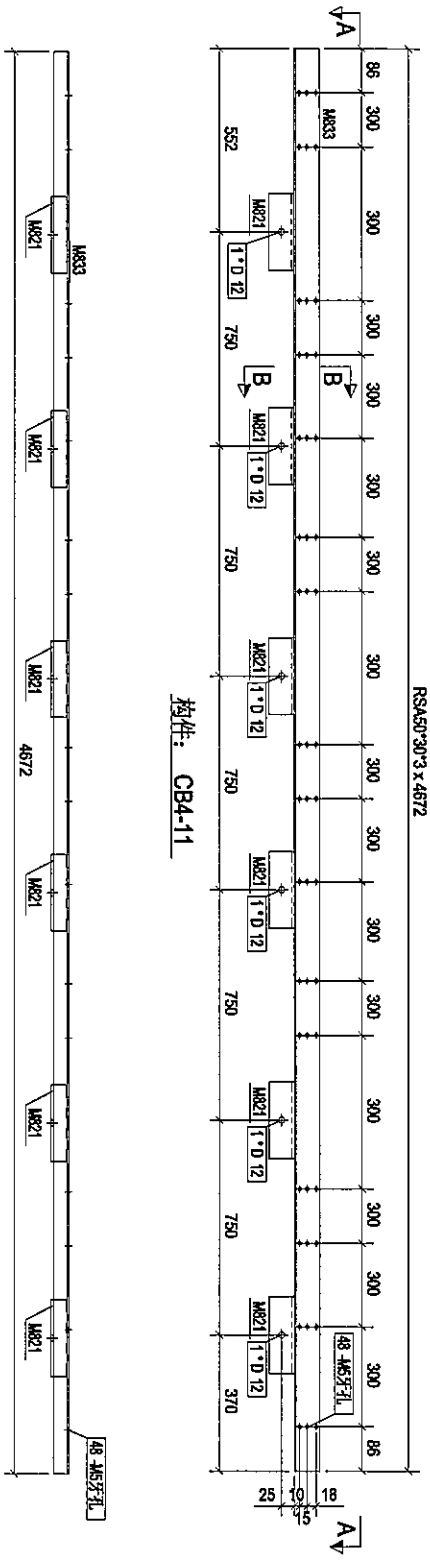

Rev.	Description	Date
0	首次规格	2018-08-15

PROJECT: PROPOSED SITE C1
DEVELOPMENT AT ASBA 86,
TKOIT TOYIP TSEUNG KWAN O,
NEW TERRITORIES




CLIENT: 美特经贸有限公司
MIDI International Enterprise Co., Ltd.
Units 5-8, Sunny Industrial Centre, 1/F,
610 Che Kwo Ling Road, Kowloon
Tel: 23448921-4 Fax: (852) 27272656

Silver Town Limited
FACILITY DEVELOPER
E-MAIL: ADDRESS@SILVERTOWN.COM

DRAWING TITLE: [CB4-11]

Checked by:	
Designed by:	
Drawn by:	
Reviewed by:	
Approved by:	
Scale:	
DWG NO: GLCP - [CB4-11]	REV: 0

零件编号	数量	零件重量	11.12
零件编号	数量	重量	共重
M821	RSAS07303	150	0.04
M834	RSAS07303	4872	0.25
		1	0.47
			0.75
		合计	11.12

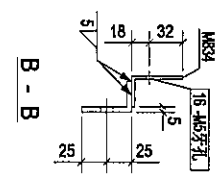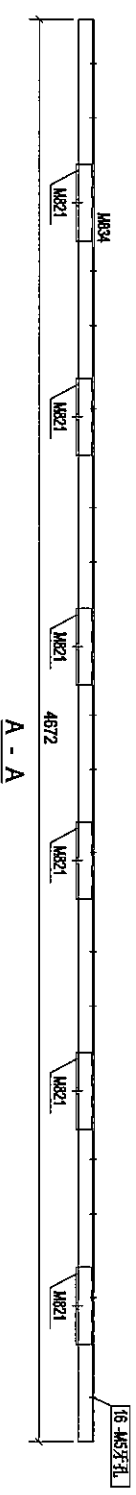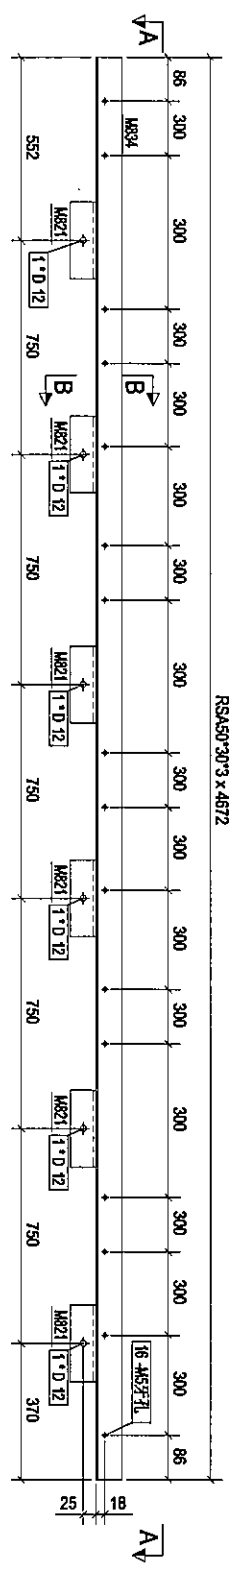

构件: CB4-12

A - A

B - B

Rev.	Description	Date
0	首次设计	2018-08-15

PROJECT: PROPOSED SITE1
DEVELOPMENT AT AREA 88,
KOTLTON, TSEUNG KUAN O,
NEW TERRITORIES

CLIENT: 美特经贸有限公司
MIDI AUTOMATA PARTS LTD.
Units 5-8, Sunny Industrial Centre, 1/F,
81D Chee Koo Ling Road, Kowloon
Tel: 23488211-4 Fax: (852) 27226866

Silver Town Limited
16070-4150661, 16070-4153944
E-MAIL: 406533@silvertown.com.hk

DRAWING TITLE: [CB4-12]


CAD File Name:

Designed by
Drawn by
Reviewed by
Approved by

Scale
DWGNO: GL-CP - [CB4-12]



材料编号:	CBC-2	材料数量:	2	材料重量:	9.62
零件编号:	规格(mm)	长度(mm)	宽度	厚度(mm)	重量(kg)
MR27	SHSS0*50*5.0	1403	1	9.62	9.62
					允许: 9.62

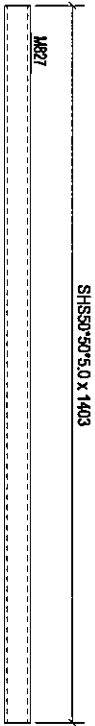

构件: CBC-2

Rev.	0	首次报数	2018-08-18
Description			

PROJECT: PROPOSED SITE C1
DEVELOPMENT AT ANCA 88,
KUALA LUMPUR, SELANGOR,
NEW TERRITORIES

CLIENT: **美特 经贸有限公司**
MIDI INTERNET MARKETING
Units 5 & 6, Sanyong Industrial Centre, 1/F
610 Choa Koo Ling Road, Kowloon
Tel: (852) 27272666 Fax: (852) 27272666

S 银同有限公司
Silver Town Limited
Tel: (852) 4133-0000 Fax: (852) 4133-9994
E-Mail: a00003@silvertown.com.hk

DRAWING TITLE :
[CBC-2]

Designated by	
Drawn by	
Reviewed by	
Approved by	
Scale	
DWGNO: GL-CP - [CBC-2]	REV: 0



零件编号:	CBC-3	零件数量:	12	零件重量:	20.35
操作编号:	量测(0m)	长度(0m)	重量	单量(0m)	共重(0m)
M89	SHSS0*50*5.0	2970	1	20.35	20.35
					AWG: 2035

SHSS0*50*5.0 x 2970

M89

物件: CBC-3


Rev:	0	修改/描述	2018-08-18
Description			

PROJECT: PROPOSED SITE C1
DEVELOPMENT AT AREA 86,
KOTI ZONE, TANGS KUANJO,
NEW TIANJINOMICS

CLIENT: 美特鋁質有限公司
MIDI Aluminum Products Co., Ltd.
Unit 5-8, Sunny Industrial Centre, 7/F,
610 Cha Kwo Ling Road, Kowloon
Tel: 23448921-4 Fax: (852) 27272656


Silver Town Limited
16378-433088 163788-433954
E-mail: 4086533@163.com

DRAWING TITLE :
[CBC-3]

Designed by	
Drawn by	
Reviewed by	
Approved by	
Scale	
DWGNO: GLCP - [CBC-3]	REV: 0



料件编号:	CBC-4	料件数量:	2	料件日期:	22-23
库存编号:	SHSS07505.0	长度(mm)	3244	数量	2223
		宽度	1	共量(吨)	0.61
		厚度	2223	共量(吨)	0.61
		AH1	2223		

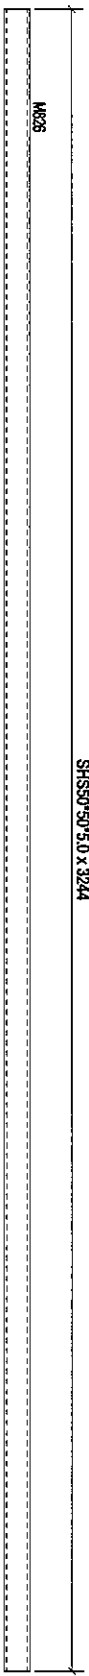

构件: CBC-4

Rev:	0	修改描述	2018-08-18
Description	PROJECT: PROPOSED SITE C1 DEVELOPMENT AT AREA B8, KOTIAOYI, TSEUNG KWAN O, NEW TERRORIES		

CLIENT: 美特经贸有限公司
MIDI INTERNATIONAL LTD.
Units 5-8, Sunny Industrial Centre, 7/F,
610 Che Koo Ling Road, Kowloon
Tel: 23449211-4 Fax: (852) 27272656

Silver Town Limited
16070-433498 Fax: 016-433994
E-mail: a00633@plata.sr.ltd.com

DRAWING TITLE :
[CBC-4]

CD1 File Name :	
Designed by	
Drawn by	
Reviewed by	
Approved by	
Scale	
DWGNO: GLCP - [CBC-4]	REV: 0



料件號	CBC-5	料件數量	2	料件重量	1.14
料件編號	規格(mm)	長度(mm)	數量	單重(kg)	共重(kg)
MA19	SHS40*40*5.0	217	1	1.14	1.14
合計					1.14

SHS40*40*5.0 x 217



構件: CBC-5

Rev	Description	Date
0	首次標註	2018-08-18

PROJECT: PROPOSED SITE C1
 DEVELOPMENT AT ASEA 86,
 TROTT ROAD, SENGSIANG ROAD,
 NEW TOWN, SINGAPORE

CLIENT: 美特銀質有限公司
 MID1 subsidiary of AMERICAN SM,
 510 Chio Kuo Ling Road, Keeloon
 Tel: 23448921-4 Fax: (65)27272566

銀同有限公司
 Silver Town Limited
 167016-4133681 Fax: 23448921
 E-mail: ADDRESS@silvertown.com

DRAWING TITLE :
[CBC-5]


CAD File Name :

Designed by	Drawn by	Reviewed by	Approved by	Scale

DWGNO: GL-CP - [CBC-5] REV: 0



零件编号:	CSJ-1	零件数量:	1	零件重量:	0.83
零件编号:	规格(mm)	长度(mm)	重量	单价(元)	共重(元)
M833	PL5770	3212	1	0.83	0.83
合计: 0.83					

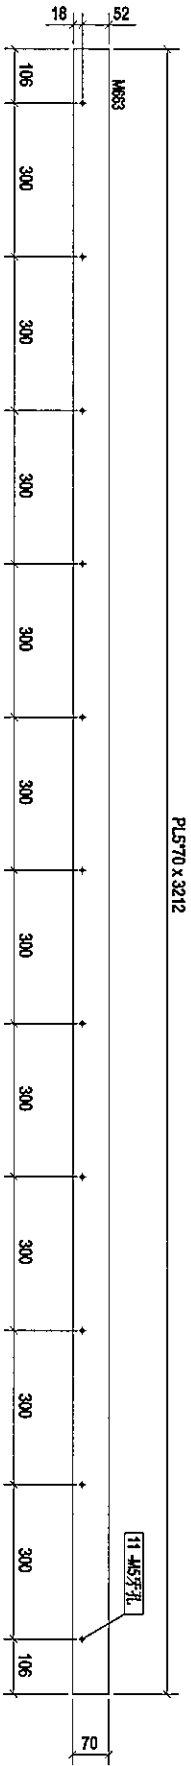

零件: CSJ-1

Rev:	0	修改描述	2018-08-15
Description	等校樣板		

PROJECT: PROPOSED SITE C1
DEVELOPMENT AT SEA R6,
KOTI TOU OF TSEUNG KWAN O,
NEW TERRITORIES

CLIENT: 美特堅有限公司
MIDJ, AUSTRON MANAGEMENT LTD.
Units 5-8, Sunny Industrial Centre, 7/F
510 Cho Kwo Ling Road, Kowloon
Tel: 27448921-4 Fax: (852) 27271556

银同有限公司
Silver Town Limited
Tel: 028-413398 Fax: 028-413395
E-mail: AM0623@silvertown.com


DRAWING TITLE: [CSJ-1]

Drawn by	
Reviewed by	
Approved by	
Scale	
DATE	REV
0	0


58

DWG NO: GLCP - [CSJ-1]

零件编号	CSJ-2	零件数量	1	零件重量	3.14
操作编号	PLB7200	长度(mm)	200	重量(g)	2.51
		数量	1	共重(g)	0.09
		200	1	0.03	0.03
				0.03	0.02
合计:				3.14	

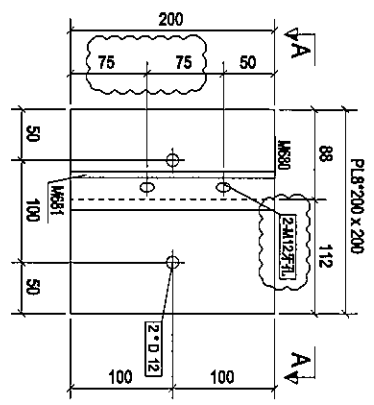

构件: CSJ-2

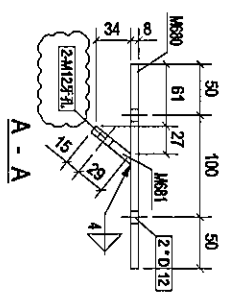

Rev.	Description	Date
A	第2次確認	2018-08-18

PRODUCT: PROPOSED SITE CH DEVELOPMENT AT AREA 88, KOTLTON TSEI LING KHANAO, NEW TERRITORIES

CLIENT: 美特經貿有限公司
MIDI INTERNATIONAL LIMITED
Unit 5-B, Sunco Medical Centre, 7/F,
610 Cha Kwo Ling Road, Kowloon
Tel: 34489211-4 Fax: (852) 27277556

Silver Town Limited
16070-41X0041, 160710-41X0094
E-MAIL ADDRESS: sp@stl.com.hk, 1512004

DRAWING TITLE: [CSJ-2]


CAD File Name:

Designed by	
Drawn by	
Reviewed by	
Approved by	
Scale	

DWGNO: GL-CP - [CSJ-2]


REV	A
-----	---

零件编号:	CSJ-3	零件数量:	4	零件重量:	5.83
零件编号:	RS450*30*3	长度(mm)	3212	重量(kg)	5.83
M817		数量	1	重量(kg)	0.51
			合计	5.83	

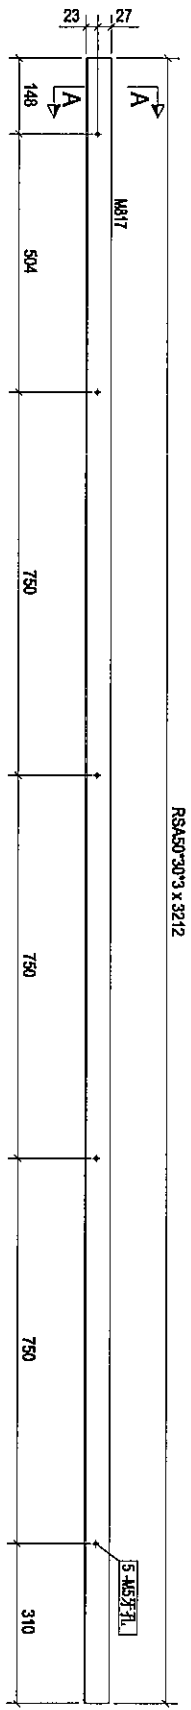

RS450*30*3 x 3212

构件: CSJ-3

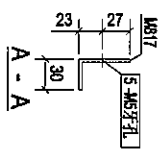

Rev.	Description	Date
0	第1次修版	2016-08-15

PROJECT: PROPOSED SITE C1
DEVELOPMENT AT AREA 88,
KOTU TO RU, TSSUNG KWAN O,
NEW TERRITORIES

CLIENT: 美特銀寶有限公司
MIDI Investment Management Ltd.
Units 6-8, Sunny Industrial Centre, 1/F
519 Chee Koo Ling Road, Kowloon
Tel: (852) 27271655 Fax: (852) 27271655


銀同有限公司
Silver Town Limited
Tel: (852) 24350939 Fax: (852) 24350934
E-mail: address@silvertown.com.hk

DRAWING TITLE: [CSJ-3]


CAD File Name:	
Designed by:	
Drawn by:	
Reviewed by:	
Approved by:	
Scale:	
DWG NO: GL-C.P - [CSJ-3]	REV: 0

65

零件编号	CSJ-4	零件数量	6	零件重量	5.39
零件型号	规格(mm)	长度(mm)	宽度	厚度(mm)	重量(kg)
M818	RSAS0*30*3x2970	2970	1	5.39	5.39
				合计	5.39

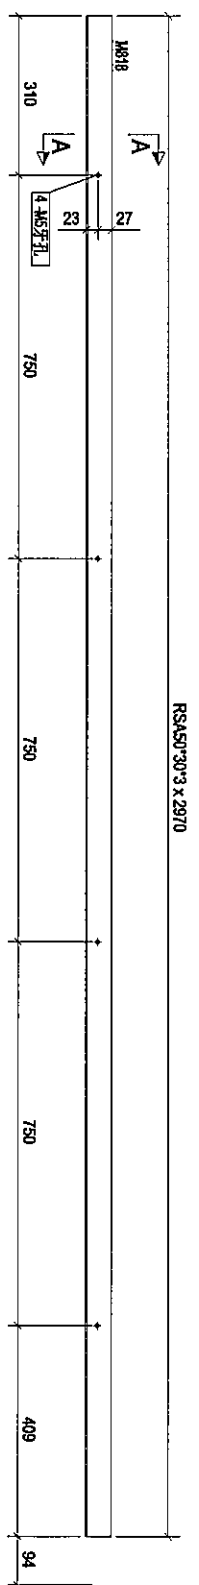

构件: CSJ-4

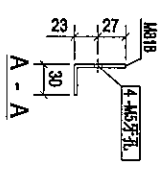

Rev.	Description	Date
0	首次设计	2018-08-15

PROJECT: PROPOSED SITE C1
DEVELOPMENT AT AREA 88,
KOTILIHU, TISEUNGKAMANO,
NEW TERRITORIES

CLIENT: 美特铝业有限公司
MIDI Aluminium Industries Ltd.
Units 5-8, Sunny Industrial Centre, V/F,
610 Chee Kee Ling Road, Kowloon
Tel: 23489211-4 Fax: (852) 2727685



银同有限公司
Silver Town Limited
Tel: 02-833888 Fax: 02-8338984
E-Mail: a00255@silvertown.com.hk

DRAWING TITLE: [CSJ-4]

C3D File Name:	
Designed by	
Drawn by	
Reviewed by	
Approved by	
Scale	
CHKD BY: G.L.C.P. - [CSJ-4]	REV: 0

26

料件编号	CSJ-5	料件数量	15	料件重量	0.85
料件型号	规格(mm)	长度(mm)	重量	厚度(mm)	公差(mm)
M822	RSA30*30*5	300	1	0.85	0.04
合计:					0.85

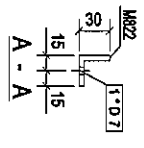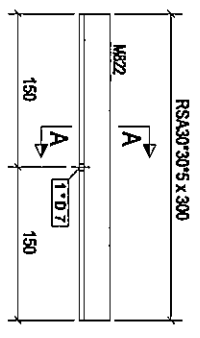

料件: CSJ-5

Rev.	Description	Date
0	首次投料	2018-08-15

PROJECT: PROPOSED SITE C1
DEVELOPMENT AT ASEA 88,
KOTI TOU PT. TENG'S KAYAN O,
NEW TENCENTONES

CLIENT: 美特銀質有限公司
MIDI Investment Resources Ltd.
Units 6-8, Sunny Industrial Centre, Y/F
610 Chee Koo Ling Road, Kowloon
Tel: 23489211-4 Fax: (852) 27272666

Silver Town Limited
Tel: 033-833466 Fax: 033-833594
E-mail: a000253@skt.hk; 1616708


DRAWING TITLE :
[CSJ-5]

Designated by	Drawn by	Reviewed by	Approved by	Scale
			<i>[Signature]</i>	

CMCNO: G.L.C.P - [CSJ-5]

27

零件编号	CSJ-6	零件数量	6	零件重量	8.16
零件编号	规格(mm)	长度(mm)	宽度	厚度	表面粗糙度
M823	PL570	2870	1	8.16	0.45
合计				8.16	

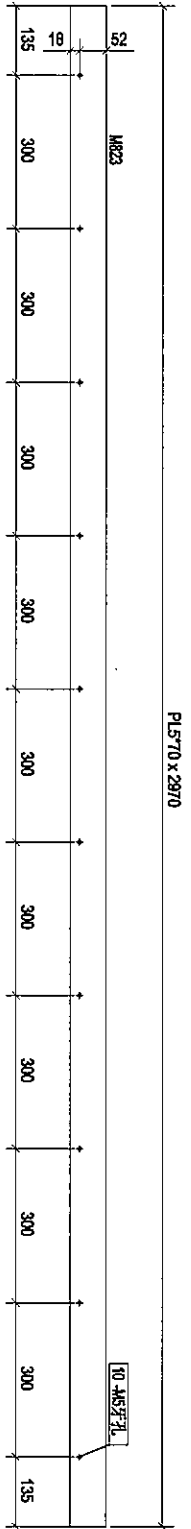

构件: CSJ-6

Rev.	0	第一次提批	2018-08-15
Description	第一次提批		

PROJECT: PROPOSED SITE C1
DEVELOPMENT AT AREA 88,
TKOIL TONG TSEUNG KHAM O,
NEW TERRORIES

CLIENT: 美特经贸有限公司
MIDI INTERNATIONAL CO., LTD.
Unit 5-8, Sunny Industrial Centre, 1/F,
810 Chee Kwo Ling Road, Kowloon
Tel: 23489211-4 Fax: (852) 27272655


Silver Town Limited
16078-4100041, 16078-4133994
E-mail: 008523591876@163.COM

DRAWING TITLE : [CSJ-6]

Scale	1:1
Approved by	
Reviewed by	
Drawn by	
Designed by	
CAD File Name :	
DATE	2018-08-15
REV	0

28

零件號	CSJ-7	零件數量	1	零件重量	3.95
零件號	規格(mm)	長度(mm)	寬度	厚度(mm)	容重(kg)
MA24	PL57D	1403	1	3.95	0.21
合計					3.95

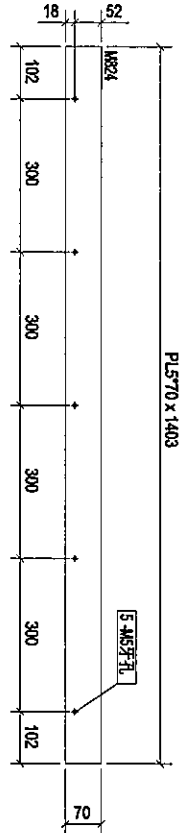

構件: CSJ-7

Rev.	Description	Date
0	第一次發批	2018-08-15

PROJECT: PROPOSED SITE C1
DEVELOPMENT AT AREA 08,
KOTLANDI, TSEUNG KUAN O,
NEW TERRITORIES

CLIENT: 美特銀寶有限公司
MIDI AUSTRALIAN PARTNERS LP
Unit 5-8, Saeng Hei Industrial Centre, V/F
610 Cha Kwo Ling Road, Kowloon
Tel: 23489211-4 Fax: (852) 27272655

Silver Town Limited
16078-4200000, 16078-4155054
E-MAIL: ADDRESS@silvertownplc.com

DRAWING TITLE: [CSJ-7]

CAD File Name:



Designed by	Drawn by	Reviewed by	Approved by	Scale

PROJECT: G1-C.P - [CSJ-7]

REV	0
-----	---



零件编号	CSJ-9	零件数量	6	零件重量	5.39	
零件编号	规格(mm)	长度(mm)	数量	重量(kg)	长度(mm)	重量(kg)
M829	RSA50*30*3	2970	1	5.39	5.39	0.48
				合计	5.39	

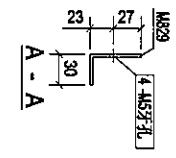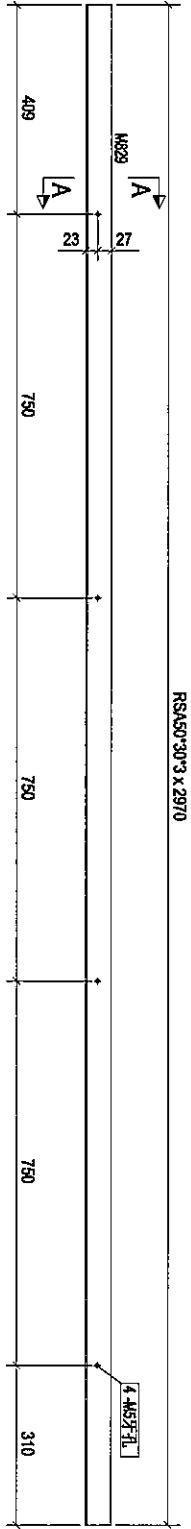

构件: CSJ-9

Rev.	0	描述	第一次设计	Date	2018-08-15
------	---	----	-------	------	------------

PROJECT: PROPOSED SITE C1
DEVELOPMENT AT ASIA RES
TOWNSHIP, TSEUNGKWAN O,
NEW TERRITORIES

CLIENT: 美特銀寶有限公司
MIDI (INTERNATIONAL) LIMITED
Unit 5-B, Sunny Industrial Centre, 1/F
610 Chee Koo Road, Kowloon
Tel: 23448211-4 Fax: (852) 2727856

銀同有限公司
Silver Town Limited
Tel: 350-8133358 Fax: 350-8133354
E-Mail: a00635@silvertown.com.hk

DRAWING TITLE : [CSJ-9]

CAD File Name :



Designed by	
Drawn by	
Reviewed by	
Approved by	
Scale	

CHKD: GL-CP - [CSJ-9]

REV	0
-----	---

31

零件编号	CSJ-10	零件数量	1	零件重量	2.54
零件代号	规格(mm)	长度(mm)	宽度(mm)	厚度(mm)	重量(kg)
M830	RS450*30*3	1403	1	254	0.23
				合计	2.54

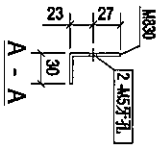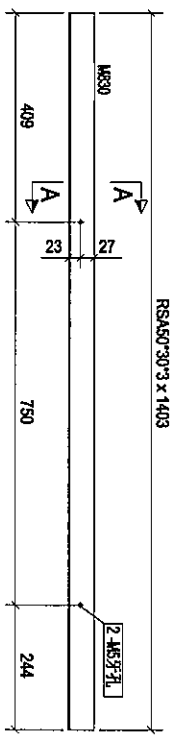

Rev	0	第1次报板	2018-08-15
Description	第1次报板		

PROJECT: PROPOSED SITE C1
DEVELOPMENT AT AREA 88,
KOLIC (NO. 1) (SEKONG KAWAN O),
NEW TEBERDORIES

CLIENT: 美特铝业有限公司
MIDI Aluminium Fabricators Sdn.
Units 6-8, Seng Industrial Centre, 1/F
519 Cha Koa Ling Road, Kelantan
Tel: 23489211-4 Fax: (852) 27272685



Silver Town Limited
Tel: 03-85584100 Fax: 03-85584101
E-MAIL: ADDRESS@SILVERTOWN.COM

DRAWING TITLE : [CSJ-10]

CAD File Name :	
Designed by	
Drawn by	
Reviewed by	
Approved by	
Scale	
DWG NO. : G1-C-P - [CSJ-10]	REV : 0

32

零件编号	CSJ-11	零件数量	1	零件重量	2.54
零件编号	规格(mm)	长度(mm)	宽度(mm)	厚度(mm)	重量(kg)
M081	RSAS0730*3	1403	254	254	0.23
合计				254	

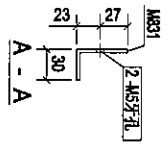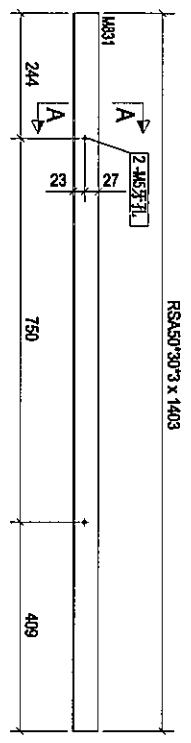

Rev.	Description	Date
0	第一次报数	2010-08-15

PROJECT:
PROPOSED SITE C1
DEVELOPMENT AT AREA 88,
TKOIT TO BE TSEUNG KWAN O,
NEW TERRITORIES

CLIENT:
美特銀寶有限公司
MIDI AMONGY TRADING CO. LTD.
Units 5-8, Saiyee Industrial Centre, 1/F
610 Chee Koo Ling Road, Kowloon
Tel: 23498211-4 Fax: (852) 27777855

DRAWING TITLE:
银同有限公司
Silver Town Limited
Tel: 07576-415056 Fax: 07576-415056
E-Mail: 000655@silvertown.hk

CAD File Name:	
Designed by	
Drawn by	
Reviewed by	
Approved by	
Scale	
DWG NO.:	GL-C.P - [CSJ-11]
REV	0

33