

工程指示 / 要求簡箋(E.I.)

工程指示編號：EI/ 9807

修改版次：

工程編號：J-836

工程名稱：日出康城 7 期 (平台)

工程項目：開新模 X85601 for (WW1), X85602 for (WW4)

收件人：Maggie Lor

發件人：大明

日期：05/10/2018

要求提供 / 確認 事項：

- () 初步鋁料 B.M. () 加工拆圖，然後生產 () 尺寸表
- () 正式鋁料 B.M. () 技術上資料 / 指示 () 報價
- () 配件 B.M. () 樣辦或貨品說明書 () 分判合約
- () 其他：_____

內容：

煩請 按此開劃模圖 X85601, X85602

請在 15/10/2018 前完成上列要求。

附有關圖紙 / 文件：附 B.M 表 ,圖紙 2 頁

以上項目為：

- 原合約工程包 原合約工程加 / 減賬 新工程報價

原因：-

分發東莞各部門：

- () 生產技術總監 連附件 () 技術部 連附件 () 生產部 連附件 () 機械設計部 連附件
- () 採購部 連附件 () 生產統籌部 連附件 *梅軍*
- () 質檢部 連附件 () 會計部 連附件 () 報關組 連附件 () 其他 *王孔秋* 連附件

分發香港各部門：

- () 行政部 連附件 () 會計部 連附件 () 統籌部 連附件 () 工程部地盤科文 連附件
- () 採購部 連附件 () QS 部 連附件 () 維修部 連附件 () 其他 _____ 連附件

傳遞編號：

HK 1531/18


發件人簽署：

[Signature]

項目經理簽署：

[Signature]

CUSTOMER	HONGKONG CO.	CUSTOMER APPROVAL	CUST PART NO.	X85601
			SECTION NO.	

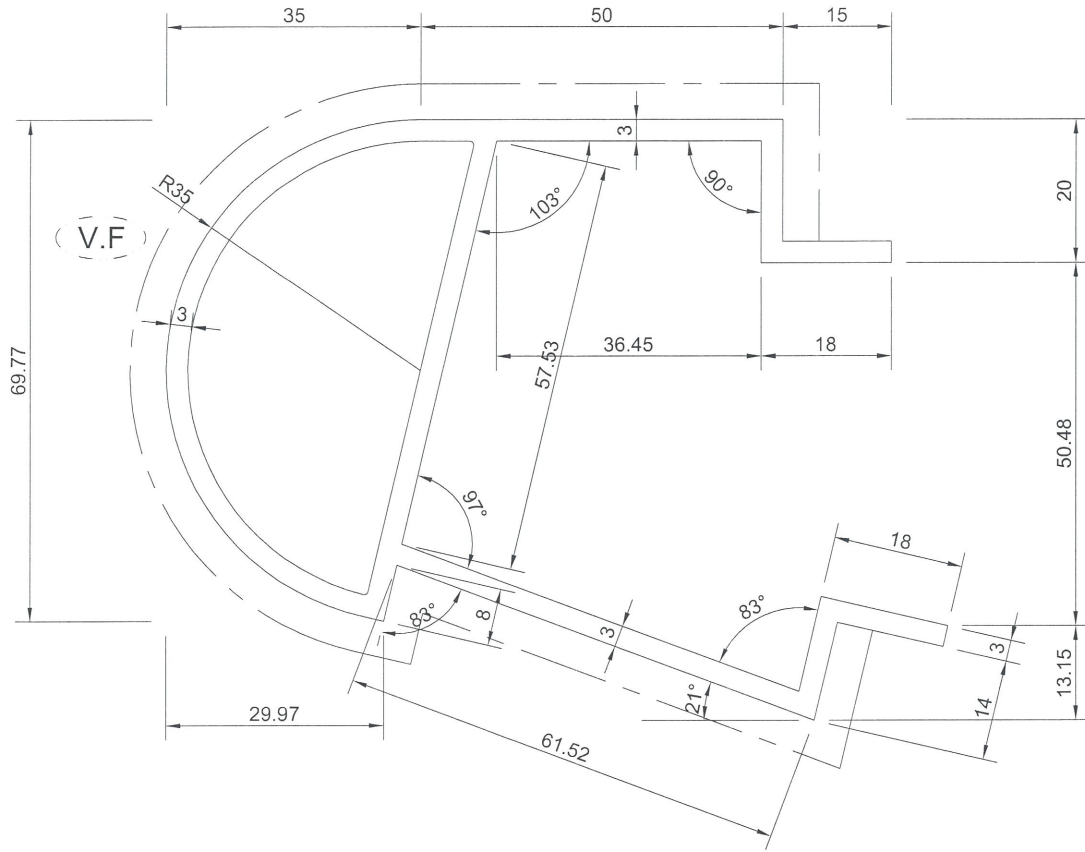

SCALE 1 : 1

For Window Wall (WW1) Canopy


----- 次要装饰面，喷涂膜厚不足，但不露底
 - - - - - 装饰面

*配合尺寸以实物配合效果为准！

SIGNATURE GRADEING	HIGH SIGNATURE GRADEING	C.C.DIA(MM)	Ø 136.46						
AREA (SQ MM)	1014.22	UNSPECIFIED THICKNESS	3±0.25	PERIMETER (MM)	676	STANDARD	GB 5237.1	SCALE	1:1
MASS (KG/M)	2.749	UNSPECIFIED CORNERS	R 0.5	SURFACE AREA	350	ALLOY	6063-T5	VERSION	-
COMPANY ISSUE		-	DRAWN	DATE	APPELLATION		-	PAGE OF	
			STANDARDIZATION	DATE					
			TO SIGN	DATE					
			AUDITING	DATE					
MARKER	MODIFY	FILE NO	SIGNATURE	DATE	APPROV				


美特铝质 有限公司
 MIDI Aluminium Fabricator Ltd.

CUSTOMER	HONGKONG CO.	CUSTOMER APPROVAL	CUST PART NO.	885602
			SECTION NO.	

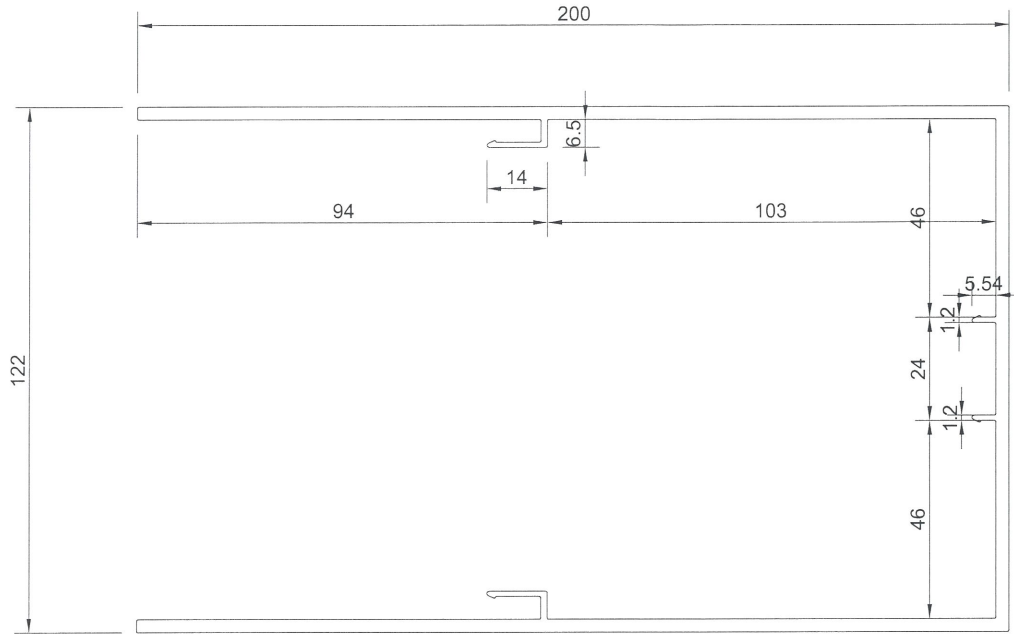

SCALE 1 : 6

For Window Wall (WW4) N to RH

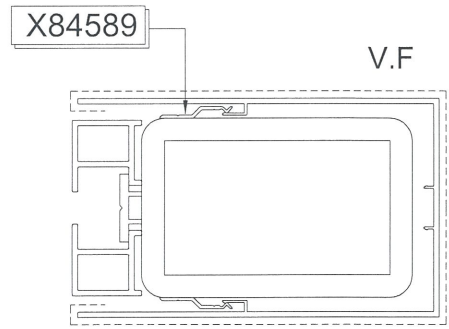

SCALE 1:4

a=R0.5
b=R1.0

*配合尺寸以实物配合效果为准！

SIGNATURE GRADEING	HIGH SIGNATURE GRADEING	C.C.DIA(MM)	Ø 234.28						
AREA (SQ MM)	1611.21	UNSPECIFIED THICKNESS	3 ^{+0.5} ₋₀	PERIMETER (MM)	1132.46	STANDARD	GB 5237.1	SCALE	1:1.5
MASS (KG/M)	4.366	UNSPECIFIED CORNERS	R 0.3	SURFACE AREA	558	ALLOY	6063-T5	VERSION	-
COMPANY ISSUE		A	DRAWN	胡列景	DATE	2018-10-04	APPELLATION	-	PAGE OF
			STANDARDIZATION		DATE				
			TO SIGN	陈国提	DATE				
			AUDITING		DATE				
MARKER	MODIFY	FILE NO	SIGNATURE	DATE	APPROV	DATE			