

## 工程指示 / 要求簡箋(E.I.)

工程指示編號：EI / 10061 / 18

修改版次：-

工程編號：J837 平台

工程名稱：觀塘 裕民坊

工程項目：修改和新增模圖(玻璃牆 GLASS WALL)

收件人：maggie lor

發件人：Leung Hin Wai

日期：20/12/2018

□要求提供 / □確認 事項：

- |               |                |          |
|---------------|----------------|----------|
| ( ) 初步鋁料 B.M. | ( ) 加工拆圖，然後生產  | ( ) 尺寸表  |
| ( ) 正式鋁料 B.M. | ( ) 技術上資料 / 指示 | ( ) 報價   |
| ( ) 配件 B.M.   | ( ) 樣辦或貨品說明書   | ( ) 分判合約 |
| ( ) 其他：_____  |                |          |

內容：

修改和新增模圖。在 12 月 7 日已 Email 有關資料給榮陽。

請在\_\_\_\_\_前完成上列要求。

附：-

以上項目為：

- |                                 |                                      |                                |
|---------------------------------|--------------------------------------|--------------------------------|
| <input type="checkbox"/> 原合約工程包 | <input type="checkbox"/> 原合約工程加 / 減賬 | <input type="checkbox"/> 新工程報價 |
|---------------------------------|--------------------------------------|--------------------------------|

原因：-

分發東莞各部門：

- |            |                              |           |                              |         |                              |              |                              |
|------------|------------------------------|-----------|------------------------------|---------|------------------------------|--------------|------------------------------|
| ( ) 生產技術總監 | <input type="checkbox"/> 連附件 | ( ) 技術部   | <input type="checkbox"/> 連附件 | ( ) 生產部 | <input type="checkbox"/> 連附件 | ( ) 機械設計部    | <input type="checkbox"/> 連附件 |
| ( ) 採購部    | <input type="checkbox"/> 連附件 | ( ) 生產統籌部 | <input type="checkbox"/> 連附件 |         |                              |              |                              |
| ( ) 質檢部    | <input type="checkbox"/> 連附件 | ( ) 會計部   | <input type="checkbox"/> 連附件 | ( ) 報關組 | <input type="checkbox"/> 連附件 | ( ) 其他 _____ | <input type="checkbox"/> 連附件 |

分發香港各部門：

- |         |                              |          |                              |         |                              |              |                              |
|---------|------------------------------|----------|------------------------------|---------|------------------------------|--------------|------------------------------|
| ( ) 行政部 | <input type="checkbox"/> 連附件 | ( ) 會計部  | <input type="checkbox"/> 連附件 | ( ) 統籌部 | <input type="checkbox"/> 連附件 | ( ) 工程部地盤科文  | <input type="checkbox"/> 連附件 |
| ( ) 採購部 | <input type="checkbox"/> 連附件 | ( ) QS 部 | <input type="checkbox"/> 連附件 | ( ) 維修部 | <input type="checkbox"/> 連附件 | ( ) 其他 _____ | <input type="checkbox"/> 連附件 |

傳遞編號：

發件人簽署：

項目經理簽署：

midi@midiltd.com.hk

---

*From:* midi@midiltd.com.hk <midi@midiltd.com.hk>  
*To:* "midipur@midiltd.com.hk" <midipur@midiltd.com.hk>, 罗麗嬋小姐 <maggielor@midiltd.com.hk>  
Christy Wong <christy.wong@palum.com>  
*Subject:* Re: Reply to MIDI / J-837 官塘裕民坊 改圖7張. (X85609 - X85615)  
*Copies to:* Emily Cheng <emily.cheng@palum.com>, Kammie Yip <kammie.yip@palum.com>, Josephine Li <josephine.li@palum.com>  
*Date sent:* Fri, 07 Dec 2018 17:31:11 +0800

Dear Josephine,

Sorry again, please find the revised die drawing for your revise accordingly.

Best regards  
Johnny

---

*From:* 靚靚靚靚靚靚Christy Wong <christy.wong@palum.com>  
*To:* 靚靚靚靚靚靚靚"midipur@midiltd.com.hk" <midipur@midiltd.com.hk>, 靚靚靚靚靚靚靚"midi@midiltd.com.hk" <midi@midiltd.com.hk>, 靚靚靚靚靚靚靚?maggielor@midiltd.com.hk>  
*Copies to:* 靚靚靚靚靚靚靚Emily Cheng <emily.cheng@palum.com>, Kammie Yip <kammie.yip@palum.com>, 靚靚靚靚靚靚靚Josephine Li <josephine.li@palum.com>  
*Subject:* 靚靚靚靚靚靚靚靚靚reply to MIDI /?J-837 官塘裕民坊 改圖 靚靚靚靚靚靚靚?張. (X85609 - X85615)  
*Date sent:* 靚靚靚靚靚ed, 5 Dec 2018 07:23:47 +0000


?  
Dear Johnny,  
?  
7 pages of revised dwgs has been done and attached for your approval:-  
?

LH0090130 B / X85609  
LH0090131 B / X85610  
LH0090132 B / X85611  
LH0090133 B / X85612  
LH0090134 B / X85613  
LH0090135 B / X85614  
LH0090136 B / X85615


?  
Tks.  
?  
Regards,  
Christy Wong  
Direct: +852 2380 2202 | Mobile: +852 9123 7911  
?

*From:* midi@midiltd.com.hk <midi@midiltd.com.hk>  
*Sent:* 29 November, 2018 5:35 PM  
*To:* midipur@midiltd.com.hk; Josephine Li <josephine.li@palum.com>  
*Cc:* Christy Wong <christy.wong@palum.com>; Emily Cheng <emily.cheng@palum.com>; Kammie Yip <kammie.yip@palum.com>  
*Subject:* Re: Email to MIDI / 有關J-837 官塘裕民坊工程劃新圖 12張

CUSTOMER	CUSTOMER APPROVAL	CUST PART NO.	X85633
		SECTION NO.	

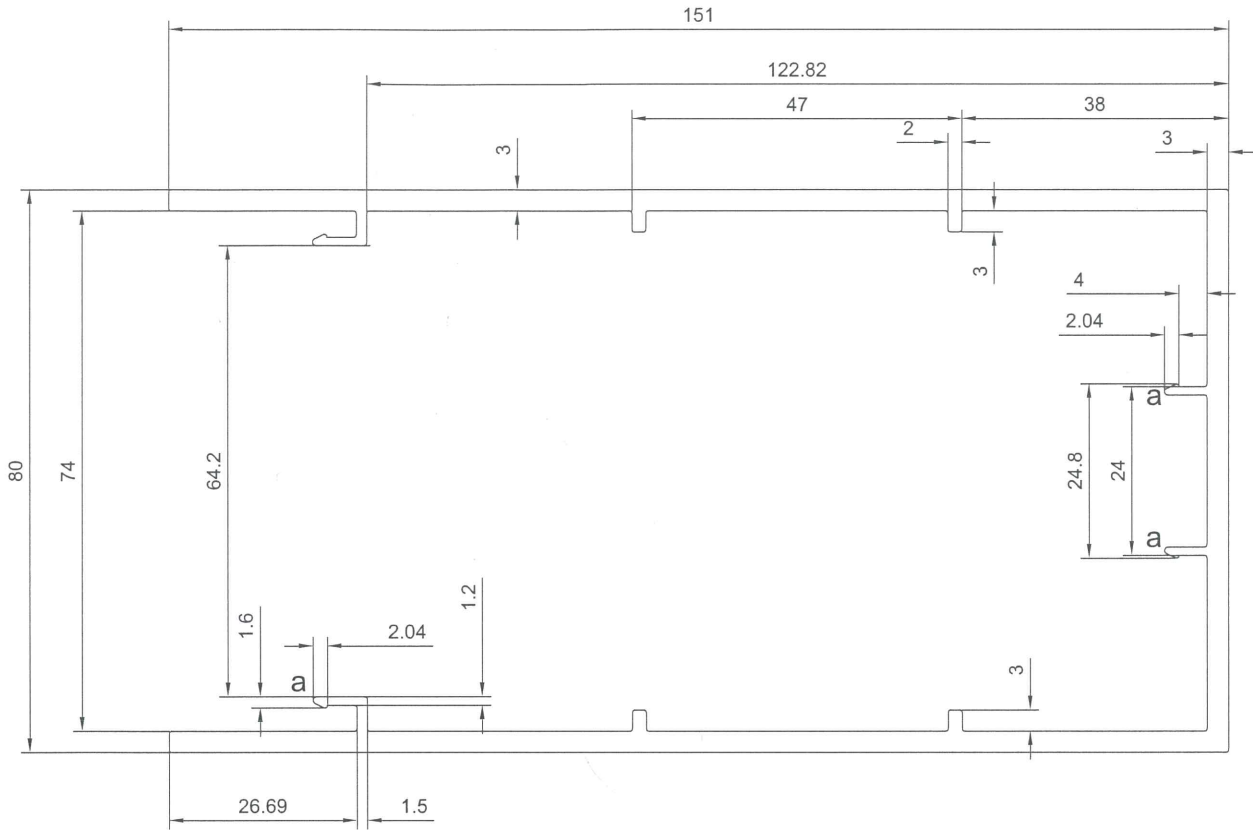

美特鋁質有限公司	
承認圖面	<i>[Signature]</i>
日期	7/12-2018

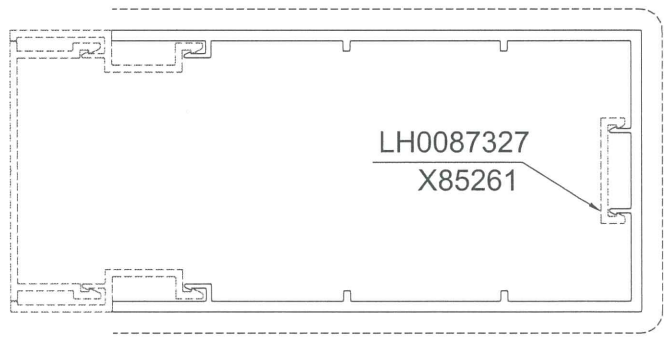

\*配合尺寸以实物配合效果为准!


SCALE 1:2

V.F


SIGNATURE GRADEING	HIGH SIGNATURE GRADEING	C.C.DIA(MM)							
AREA (SQ MM)	1196.512	UNSPECIFIED THICKNESS		PERIMETER (MM)		STANDARD		SCALE	1:1
MASS (KG/M)	3.242	UNSPECIFIED CORNERS		SURFACE AREA		ALLOY	-	VERSION	
COMPANY ISSUE			DRAWN	Wu	DATE	18.11.26	APPELLATION	-	PAGE OF
			STANDARDIZATION		DATE				
			TO SIGN		DATE				
			AUDITING		DATE				
MARKER	MODIFY	FILE NO	SIGNATURE	DATE	APPROV				


**美特鋁質有限公司**  
 MIDI Aluminium Fabricator Ltd.

CUSTOMER		CUSTOMER APPROVAL	CUST PART NO.	X85634
			SECTION NO.	

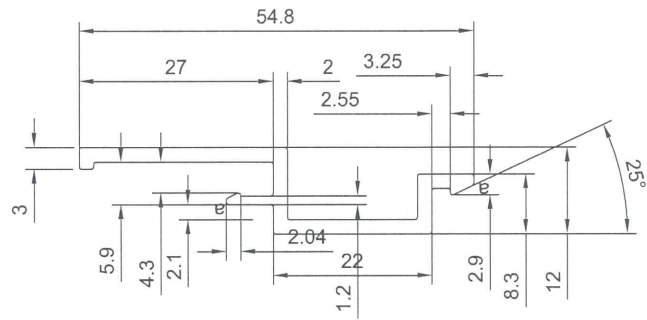

美特鋁質有限公司	
承認圖面	<i>[Signature]</i>
日期	2/12-2018

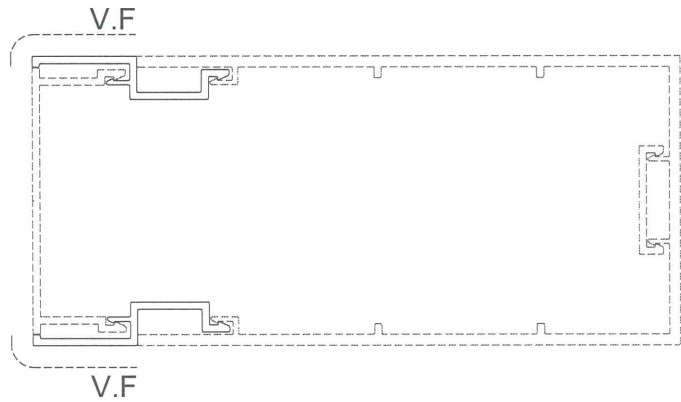


\*配合尺寸以实物配合效果为准!

SCALE 1:2


SIGNATURE GRADEING	HIGH SIGNATURE GRADEING	C.C.DIA(MM)							
AREA (SQ MM)	145.071	UNSPECIFIED THICKNESS		PERIMETER (MM)		STANDARD		SCALE	1:1
MASS (KG/M)	0.396	UNSPECIFIED CORNERS		SURFACE AREA		ALLOY	-	VERSION	
COMPANY ISSUE			DRAWN	Wu	DATE	18.11.26	APELLATION	-	PAGE OF
			STANDARDIZATION		DATE				
			TO SIGN		DATE				
			AUDITING		DATE				
MARKER	MODIFY	FILE NO	SIGNATURE	DATE	APPROV				

美特鋁質有限公司  
MIDI Aluminium Fabricator Ltd.

CUSTOMER	CUSTOMER APPROVAL	CUST PART NO.	X85635
		SECTION NO.	

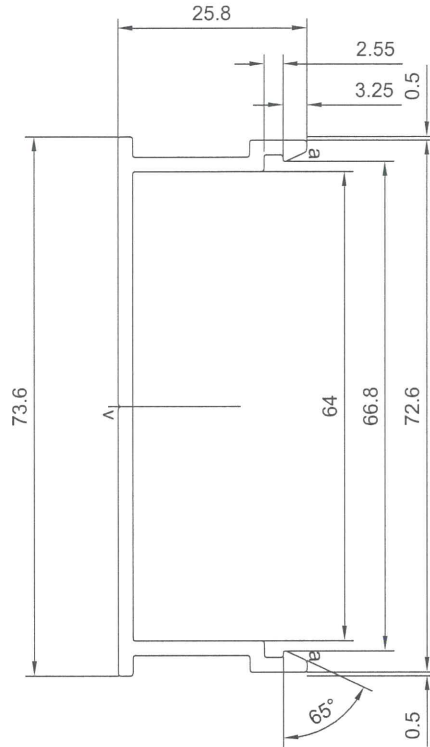

美特鋁質有限公司	
承認圖面	<i>[Signature]</i>
日期	7/2-2018

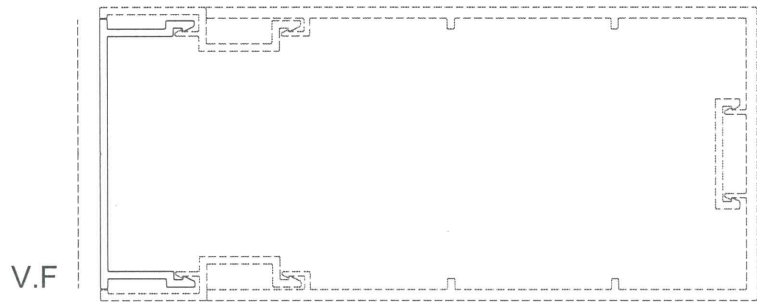




\*配合尺寸以实物配合效果为准!

SCALE 1:2

SIGNATURE GRADEING	HIGH SIGNATURE GRADEING	C.C.DIA(MM)							
AREA (SQ MM)	253.405	UNSPECIFIED THICKNESS		PERIMETER (MM)		STANDARD		SCALE	1:1
MASS (KG/M)	0.6867	UNSPECIFIED CORNERS		SURFACE AREA		ALLOY	-	VERSION	
COMPANY ISSUE			DRAWN	Wu	DATE	18.11.26	APPELLATION	-	PAGE OF
			STANDARDIZATION		DATE				
			TO SIGN		DATE				
			AUDITING		DATE				
MARKER	MODIFY	FILE NO	SIGNATURE	DATE	APPROV				


 美特鋁質有限公司  
 MIDI Aluminium Fabricator Ltd.

CUSTOMER	CUSTOMER APPROVAL	CUST PART NO.	X85636
		SECTION NO.	

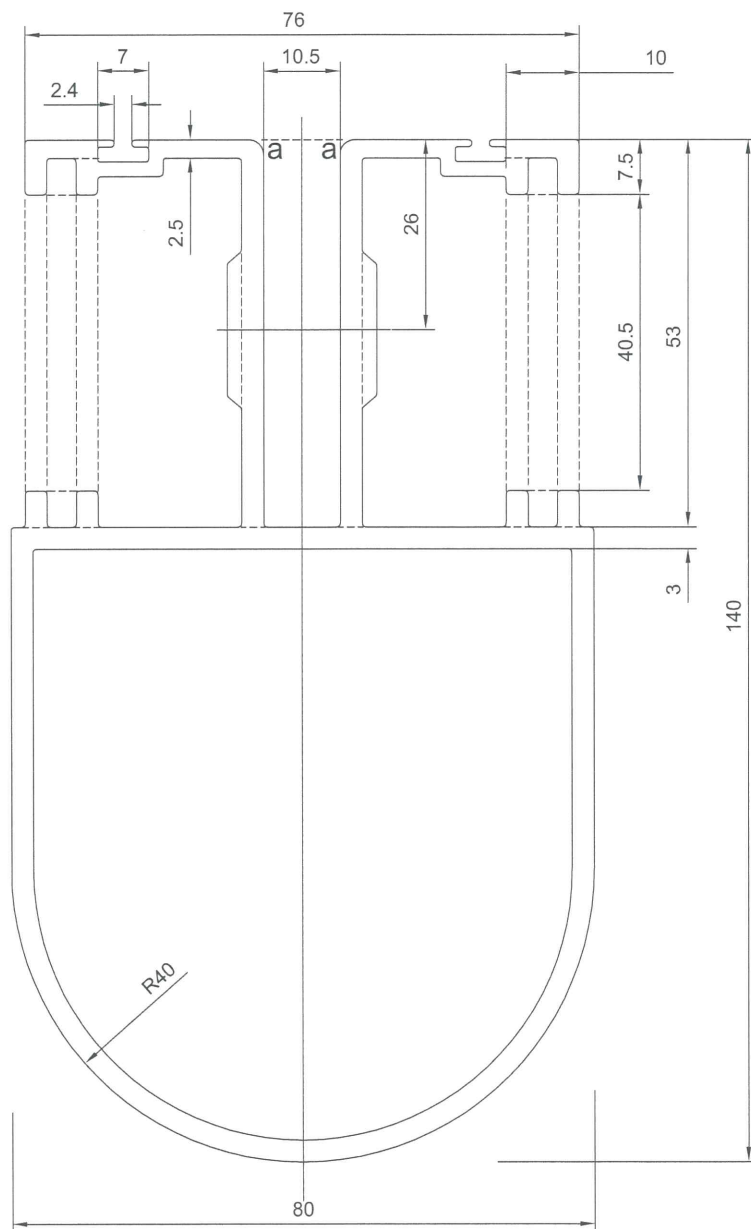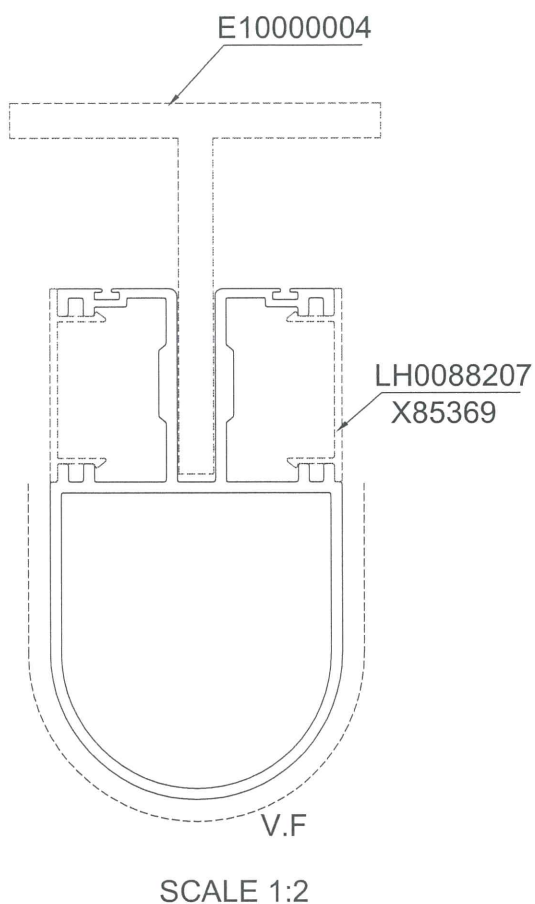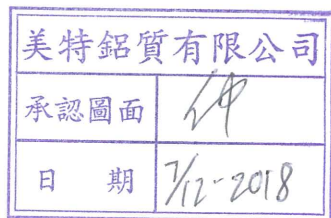


\*配合尺寸以实物配合效果为准！

SIGNATURE GRADEING	HIGH SIGNATURE GRADEING	C.C.DIA(MM)							
AREA (SQ MM)	1542.753	UNSPECIFIED THICKNESS		PERIMETER (MM)		STANDARD		SCALE	1:1
MASS (KG/M)	4.1809	UNSPECIFIED CORNERS		SURFACE AREA		ALLOY	-	VERSION	
COMPANY ISSUE			DRAWN	Wu	DATE	18.11.26	APELLATION	-	PAGE OF
			STANDARDIZATION		DATE				
			TO SIGN		DATE				
			AUDITING		DATE				
MARKER	MODIFY	FILE NO	SIGNATURE	DATE	APPROV				




CUSTOMER	CUSTOMER APPROVAL	CUST PART NO.	X85612
		SECTION NO.	LH0090133

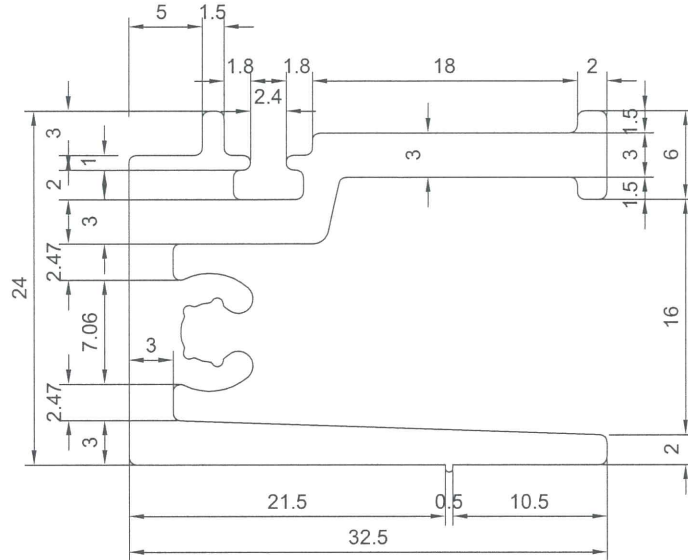

美特鋁質有限公司	
承認圖面	<i>[Signature]</i>
日期	7/2-2018

LH0090135  
X85614

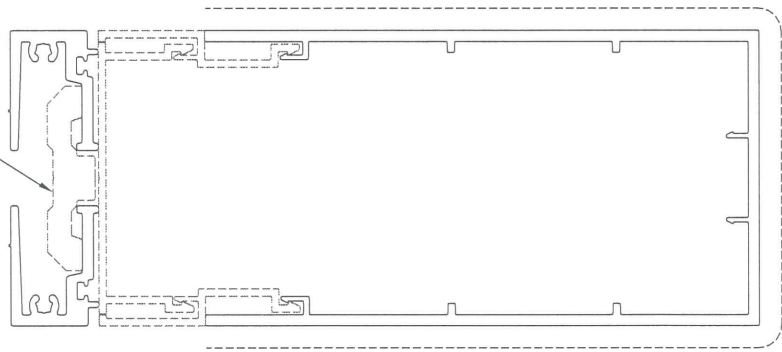


\*配合尺寸以实物配合效果为准!

SCALE 1:2

V.F


SIGNATURE GRADEING	HIGH SIGNATURE GRADEING	C.C.DIA(MM)							
AREA (SQ MM)	282.183	UNSPECIFIED THICKNESS		PERIMETER (MM)		STANDARD		SCALE	2:1
MASS (KG/M)	0.764	UNSPECIFIED CORNERS		SURFACE AREA		ALLOY	-	VERSION	
COMPANY ISSUE			DRAWN	Wu	DATE	18.11.26	APPELLATION	-	PAGE OF
			STANDARDIZATION		DATE				
			TO SIGN		DATE				
			AUDITING		DATE				
MARKER	MODIFY	FILE NO	SIGNATURE	DATE	APPROV				

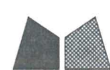


美特鋁質有限公司

MIDI Aluminium Fabricator Ltd

CUSTOMER	CUSTOMER APPROVAL	CUST PART NO.	X85613
		SECTION NO.	LH0090134

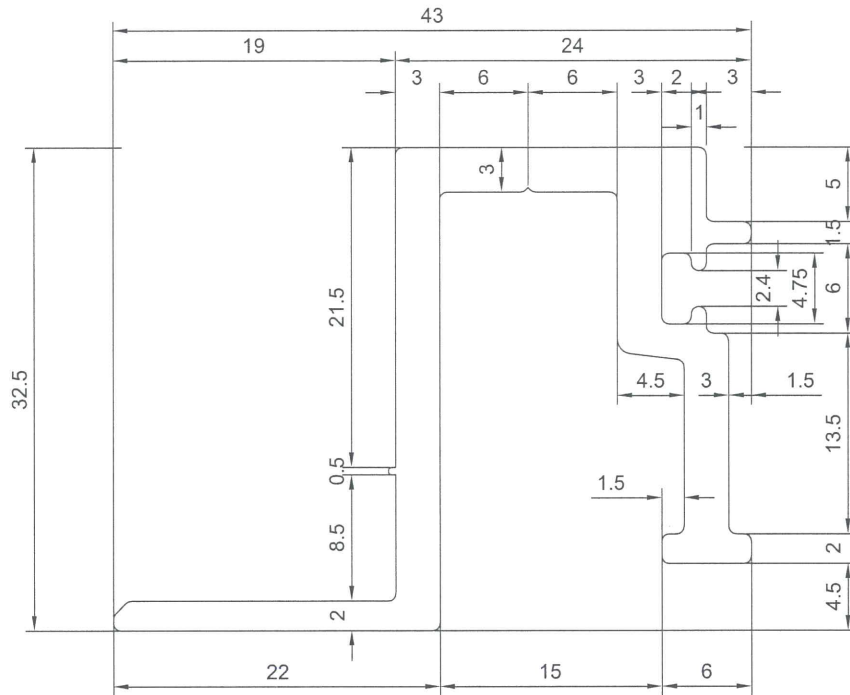

美特鋁質有限公司	
承認圖面	<i>[Signature]</i>
日期	7/2-2018

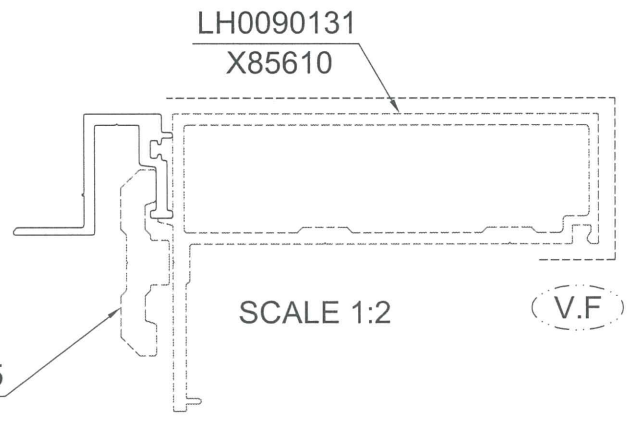

LH0090135  
X85614

LH0090131  
X85610

SCALE 1:2


V.F

\*配合尺寸以实物配合效果为准!


SIGNATURE GRADEING	HIGH SIGNATURE GRADEING	C.C.DIA(MM)							
AREA (SQ MM)	297.759	UNSPECIFIED THICKNESS		PERIMETER (MM)		STANDARD		SCALE	2:1
MASS (KG/M)	0.8069	UNSPECIFIED CORNERS		SURFACE AREA		ALLOY	-	VERSION	
COMPANY ISSUE			DRAWA	Wu	DATE	18.11.26	APELLATION	-	PAGE OF
			STANDA-RDIZATION		DATE				
			TO SIGN		DATE				
			AUDITING		DATE				
MARKER	MODIFY	FILE NO	SIGNATURE	DATE	APPROV				

美特鋁質有限公司  
MIDI Aluminium Fabricator Ltd.

CUSTOMER	CUSTOMER APPROVAL	CUST PART NO.	X85615
		SECTION NO.	LH0090136

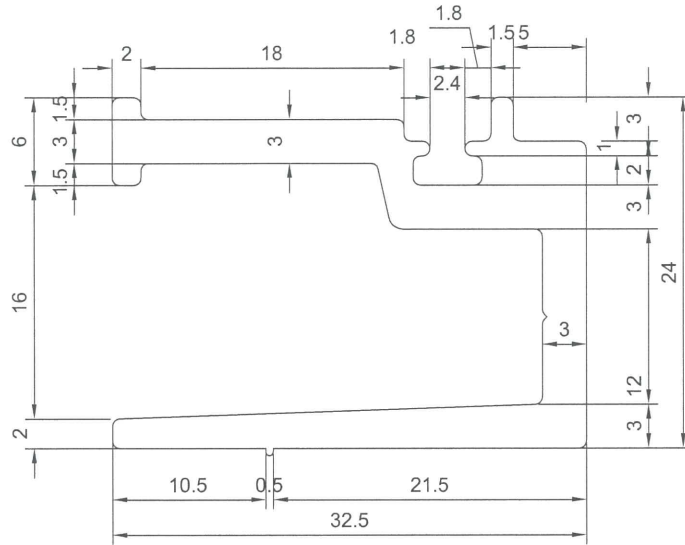

美特鋁質有限公司	
承認圖面	<i>[Signature]</i>
日期	7/2-2018

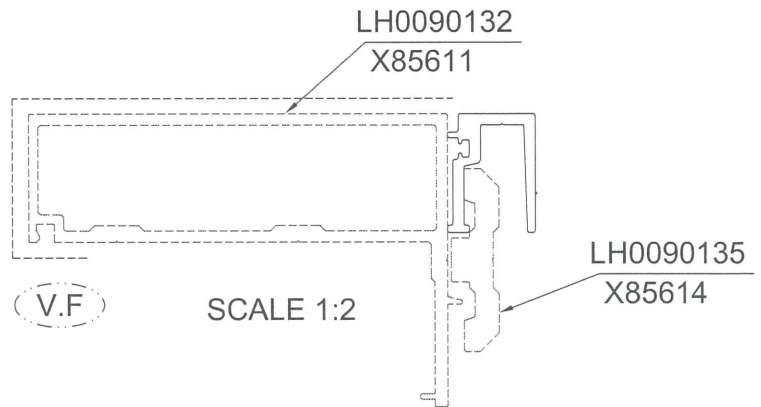

\*配合尺寸以实物配合效果为准!

SIGNATURE GRADEING	HIGH SIGNATURE GRADEING	C.C.DIA(MM)							
AREA (SQ MM)	258.878	UNSPECIFIED THICKNESS		PERIMETER (MM)		STANDARD		SCALE	2:1
MASS (KG/M)	0.701	UNSPECIFIED CORNERS		SURFACE AREA		ALLOY	-	VERSION	
COMPANY ISSUE			DRAWN	Wu	DATE	18.11.26	APPELLATION	-	PAGE OF
			STANDARDIZATION		DATE				
			TO SIGN		DATE				
			AUDITING		DATE				
MARKER	MODIFY	FILE NO	SIGNATURE	DATE	APPROV				

美特鋁質有限公司  
MIDI Aluminium Fabricator Ltd.