

工程指示 / 要求簡箋(E.I.)

工程指示編號：EI / 10070 / 18 修改版次：-
 工程編號：J837 平台 工程名稱：觀塘 裕民坊
 工程項目：繪畫模圖(簷篷九字料)
 收件人：maggie lor 發件人：Leung Hin Wai 日期：24/12/2018

要求提供 / 確認 事項：

- | | | |
|------------------------------------|-------------------------------------|-------------------------------|
| <input type="checkbox"/> 初步鋁料 B.M. | <input type="checkbox"/> 加工拆圖，然後生產 | <input type="checkbox"/> 尺寸表 |
| <input type="checkbox"/> 正式鋁料 B.M. | <input type="checkbox"/> 技術上資料 / 指示 | <input type="checkbox"/> 報價 |
| <input type="checkbox"/> 配件 B.M. | <input type="checkbox"/> 樣辦或貨品說明書 | <input type="checkbox"/> 分判合約 |
| <input type="checkbox"/> 其他：_____ | | |

內容：

請按附頁圖紙繪畫模圖。共兩頁模圖。

請在_____前完成上列要求。

附：-

以上項目為：

- 原合約工程包 原合約工程加 / 減賬 新工程報價

原因：-

分發東莞各部門：

- ()生產技術總監 連附件 ()技術部 連附件 ()生產部 連附件 ()機械設計部 連附件
 ()採購部 連附件 ()生產統籌部 連附件
 ()質檢部 連附件 ()會計部 連附件 ()報關組 連附件 ()其他 _____ 連附件

分發香港各部門：




- ()行政部 連附件 ()會計部 連附件 ()統籌部 連附件 ()工程部地盤科文 連附件
 ()採購部 連附件 ()QS 部 連附件 ()維修部 連附件 ()其他 _____ 連附件

傳遞編號：

發件人簽署：

項目經理簽署：

CUSTOMER	CUSTOMER APPROVAL	CUST PART NO.	X85655
		SECTION NO.	

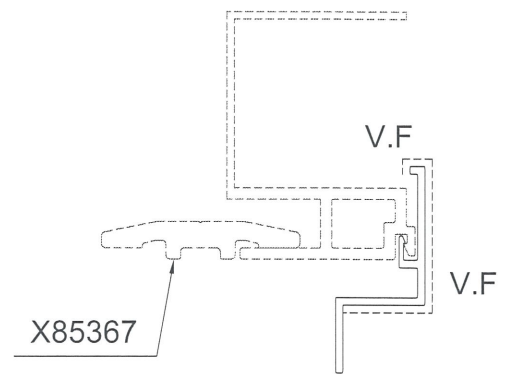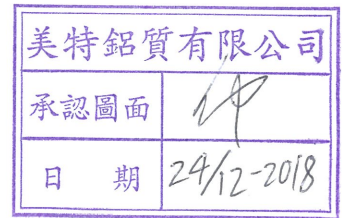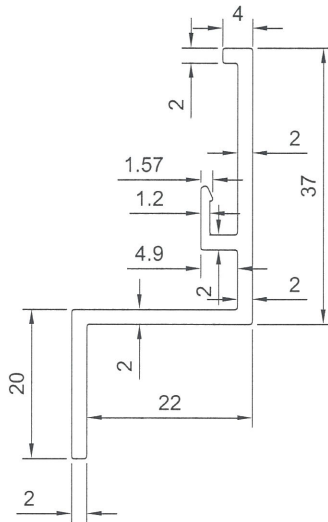


*配合尺寸以实物配合效果为准!

SCALE 1:2


SIGNATURE GRADEING	HIGH SIGNATURE GRADEING	C.C.DIA(MM)							
AREA (SQ MM)	175.68	UNSPECIFIED THICKNESS	2	PERIMETER (MM)	182.88	STANDARD		SCALE	1:1
MASS (KG/M)	0.48	UNSPECIFIED CORNERS	R0.3	SURFACE AREA	65	ALLOY	6063-T6	VERSION	
COMPANY ISSUE			DRAWA	Wu	DATE	18.12.24	APELLATION	-	PAGE OF
			STANDA-RDIZATION		DATE				
			TO SIGN		DATE				
			AUDITING		DATE				
MARKER	MODIFY	FILE NO	SIGNATURE	DATE	APPROV				



CUSTOMER	CUSTOMER APPROVAL	CUST PART NO.	X85654
		SECTION NO.	

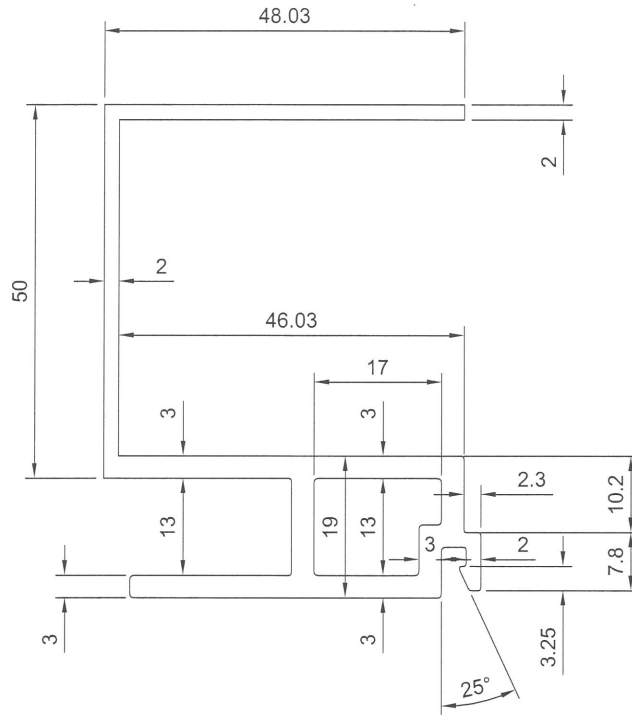

美特鋁質有限公司	
承認圖面	<i>[Signature]</i>
日期	24/12-2018

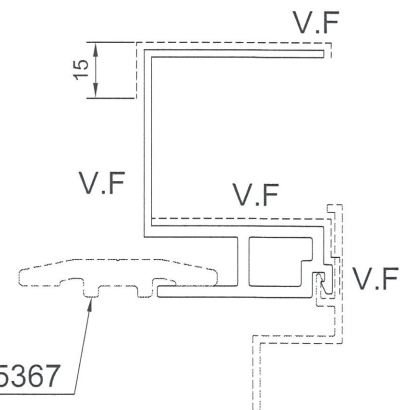

*配合尺寸以实物配合效果为准!

SIGNATURE GRADEING	HIGH SIGNATURE GRADEING	C.C.DIA(MM)							
AREA (SQ MM)	558.94	UNSPECIFIED THICKNESS	2	PERIMETER (MM)	436.69	STANDARD		SCALE	1:1
MASS (KG/M)	1.51	UNSPECIFIED CORNERS	R0.3	SURFACE AREA	131.36	ALLOY	6063-T6	VERSION	
COMPANY ISSUE			DRAWN	Wu	DATE	18.12.24	APELLATION	-	PAGE OF
			STANDARDIZATION		DATE				
			TO SIGN		DATE				
			AUDITING		DATE				
MARKER	MODIFY	FILE NO	SIGNATURE	DATE	APPROV				


美特鋁質有限公司
 MIDI Aluminium Fabricator Ltd.