



工程指示 / 要求簡箋 (E.I.)

工程指示編號：EI / 2017

修改版次：C

工程編號：J837 平台

工程名稱：觀塘 裕民坊平台

工程項目：趟摺門(天窗位置)

收件人：生鏡

發件人：Leung Hin Wai

日期：30/07/2020

要求提供 /  確認 事項：

- |                                    |                                     |                               |
|------------------------------------|-------------------------------------|-------------------------------|
| <input type="checkbox"/> 初步鋁料 B.M. | <input type="checkbox"/> 加工拆圖，然後生產  | <input type="checkbox"/> 尺寸表  |
| <input type="checkbox"/> 正式鋁料 B.M. | <input type="checkbox"/> 技術上資料 / 指示 | <input type="checkbox"/> 報價   |
| <input type="checkbox"/> 配件 B.M.   | <input type="checkbox"/> 樣辦或貨品說明書   | <input type="checkbox"/> 分判合約 |
| <input type="checkbox"/> 其他：_____  |                                     |                               |

內容：

請訂購 6 幅趟摺門，交地盤。  
不包玻璃，要香檳金色。  
(30/7 有工作指令)

請在 \_\_\_\_\_ 前完成上列要求。

附：1+6 頁

以上項目為：

- 原合約工程包       原合約工程加 / 減賬       新工程報價

原因：-

分發東莞各部門：

- ( ) 生產技術總監  連附件    ( ) 技術部     連附件    ( ) 生產部     連附件    ( ) 機械設計部  連附件  
 ( ) 採購部     連附件    ( ) 生產統籌部  連附件  
 ( ) 質檢部     連附件    ( ) 會計部     連附件    ( ) 報關組     連附件    ( ) 其他 \_\_\_\_\_  連附件


分發香港各部門：

- ( ) 行政部  連附件    ( ) 會計部  連附件    ( ) 統籌部  連附件    ( ) 工程部地盤科文(柄)  連附件  
 ( ) 採購部  連附件    ( ) QS 部  連附件    ( ) 維修部  連附件    ( ) 其他 \_\_\_\_\_  連附件


傳遞編號：HK1607

發件人簽署：[Signature]


項目經理簽署：[Signature]

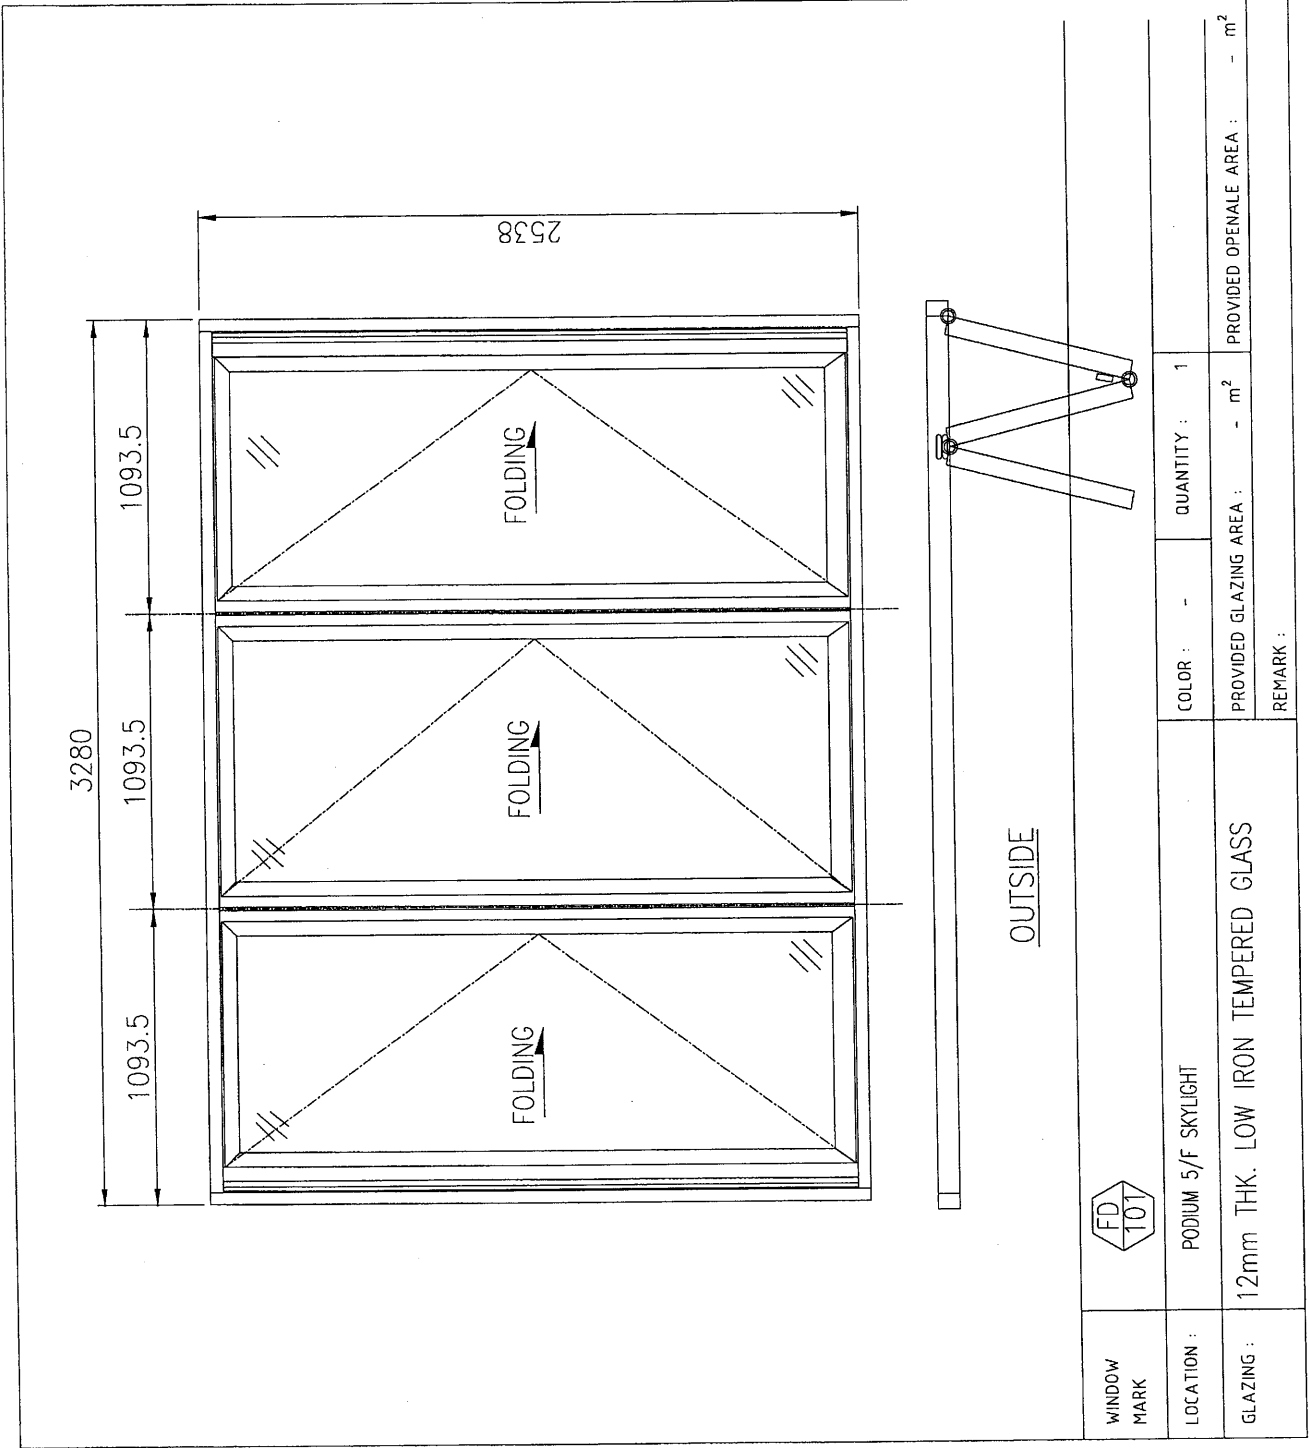


WINDOW MARK	FD 101	
LOCATION :	PODIUM 5/F SKYLIGHT	QUANTITY : 1
GLAZING :	12mm THK. LOW IRON TEMPERED GLASS	PROVIDED GLAZING AREA : - m <sup>2</sup>
		PROVIDED OPENABLE AREA : - m <sup>2</sup>
	REMARK :	

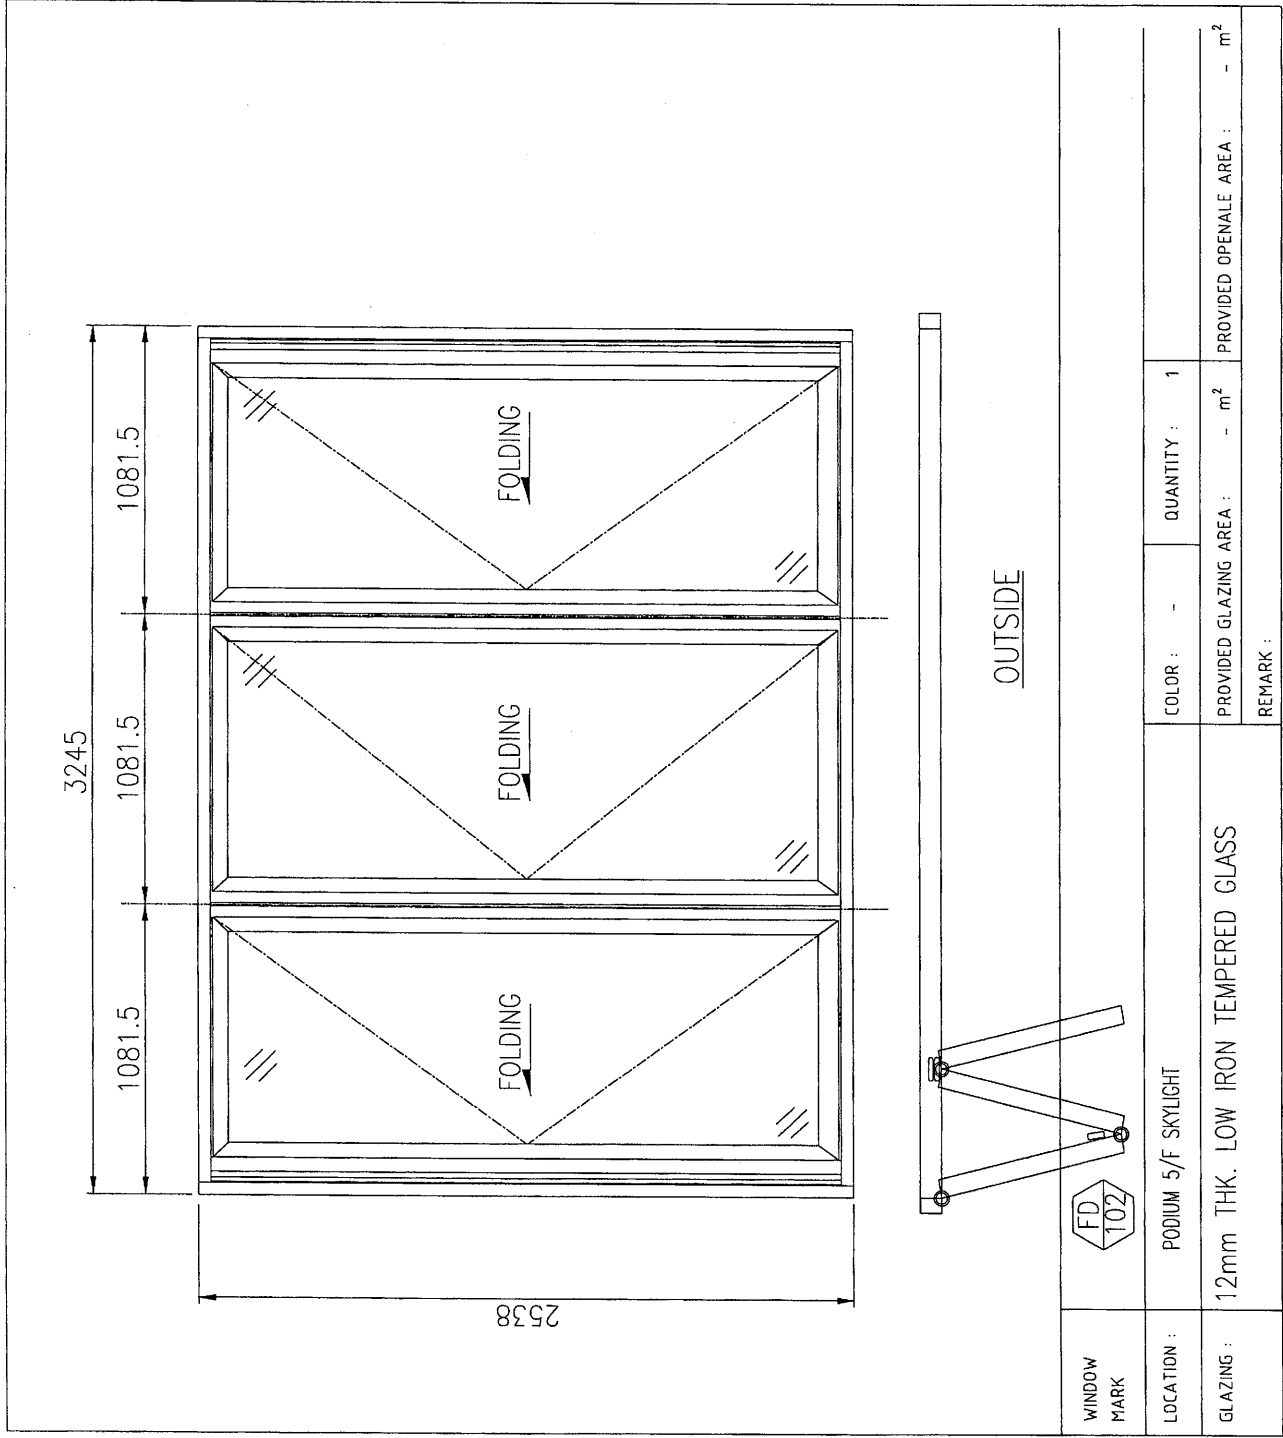



WINDOW MARK	FD 102	
LOCATION :	PODIUM 5/F SKYLIGHT	COLOR : - QUANTITY : 1
GLAZING :	12mm THK. LOW IRON TEMPERED GLASS	PROVIDED GLAZING AREA : - m <sup>2</sup> PROVIDED OPENABLE AREA : - m <sup>2</sup>
REMARK :		

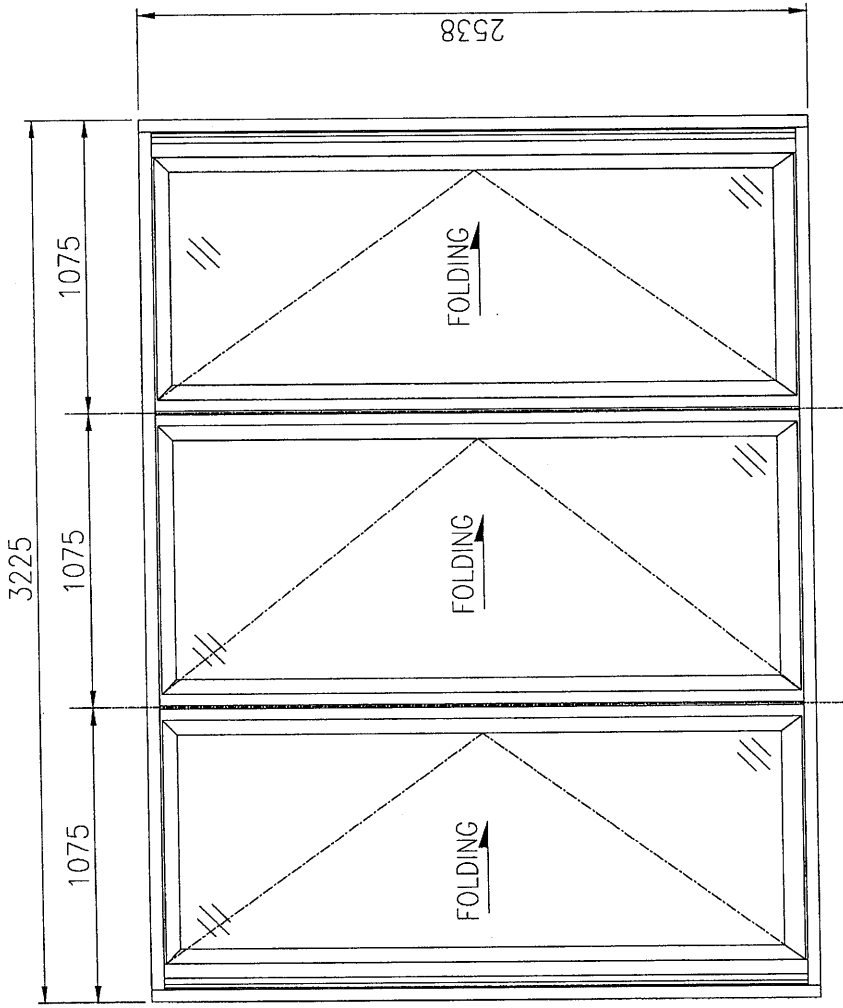

WINDOW MARK	FD 103	
LOCATION :	PODIUM 5/F SKYLIGHT	
GLAZING :	12mm THK. LOW IRON TEMPERED GLASS	
	COLOR : -	QUANTITY : 1
	PROVIDED GLAZING AREA : - m <sup>2</sup>	PROVIDED OPENABLE AREA : - m <sup>2</sup>
REMARK :		

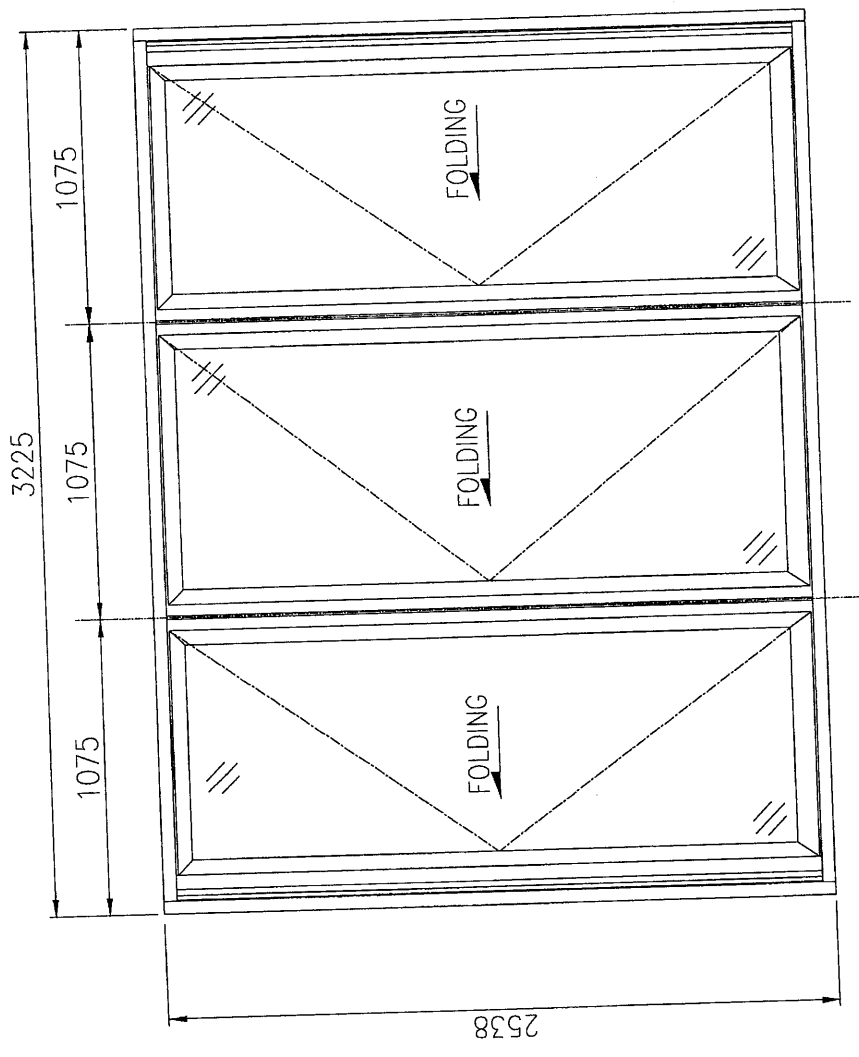


WINDOW MARK	FD 104		COLOR	-	QUANTITY	1
LOCATION	PODIUM 5/F SKYLIGHT					
GLAZING	12mm THK. LOW IRON TEMPERED GLASS					
PROVIDED GLAZING AREA				-	PROVIDED OPENABLE AREA	
				-	m <sup>2</sup>	
REMARK :						

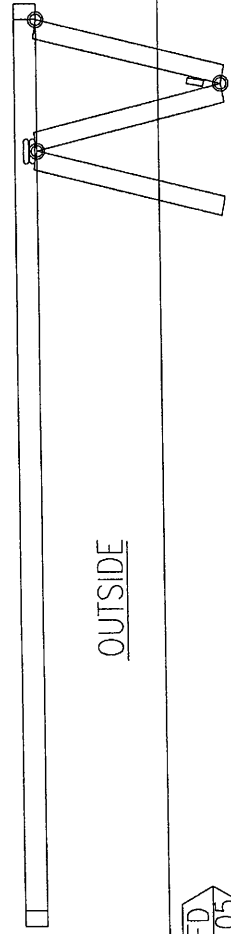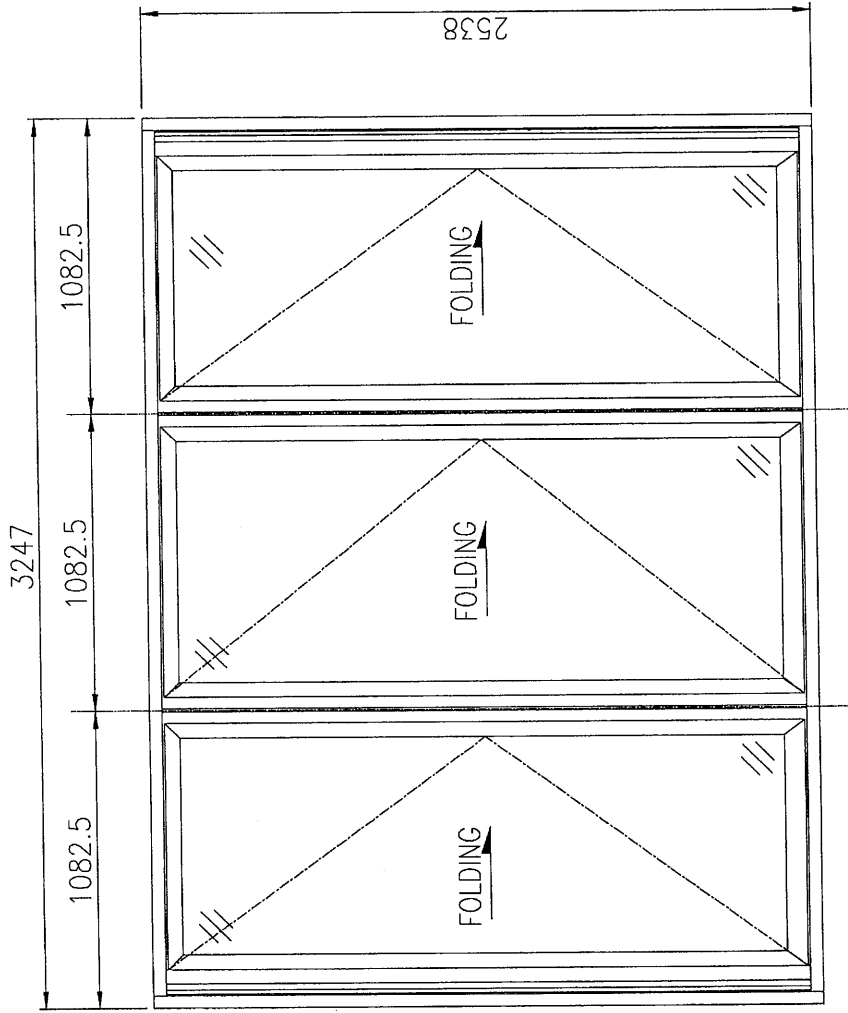

OUTSIDE

WINDOW MARK		COLOR :	-	QUANTITY :	1
LOCATION :	PODIUM 5/F SKYLIGHT				
GLAZING :	12mm THK. LOW IRON TEMPERED GLASS				
REMARK :			PROVIDED GLAZING AREA :	-	m <sup>2</sup>
			PROVIDED OPENABLE AREA :	-	m <sup>2</sup>

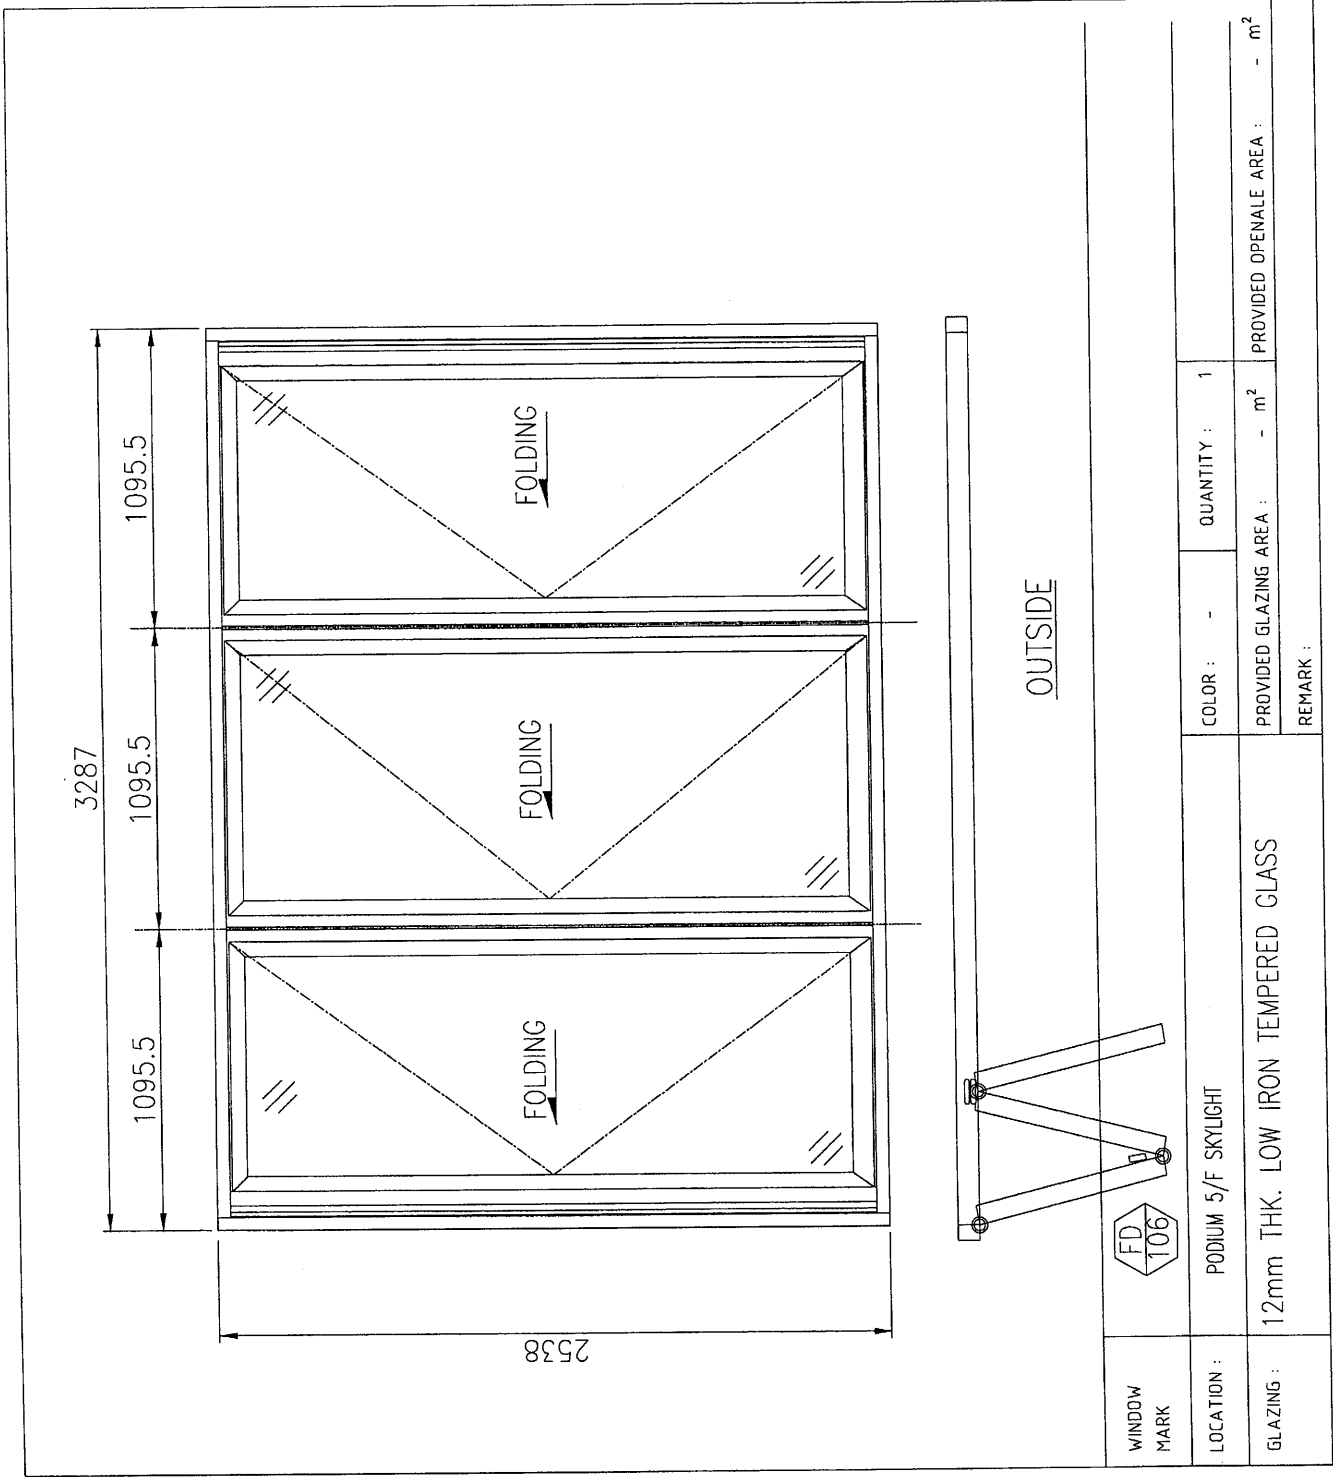

WINDOW MARK	FD 106			
LOCATION :	PODIUM 5/F SKYLIGHT	COLOR :	-	QUANTITY : 1
GLAZING :	12mm THK. LOW IRON TEMPERED GLASS	PROVIDED GLAZING AREA :	- m <sup>2</sup>	PROVIDED OPENABLE AREA : - m <sup>2</sup>
REMARK :				