



工程指示 / 要求簡箋(E.I.)

工程指示編號：EI / 9920 / 18

修改版次：-

工程編號：J - 837

工程名稱：觀塘裕民坊

工程項目：Glass Cladding 鋁料模具生產(2 個)

收件人：Maggie

發件人：Eric Liu

日期：08/11/2018

要求提供 /  確認 事項：

- |                                    |                                     |                               |
|------------------------------------|-------------------------------------|-------------------------------|
| <input type="checkbox"/> 初步鋁料 B.M. | <input type="checkbox"/> 加工拆圖，然後生產  | <input type="checkbox"/> 尺寸表  |
| <input type="checkbox"/> 正式鋁料 B.M. | <input type="checkbox"/> 技術上資料 / 指示 | <input type="checkbox"/> 報價   |
| <input type="checkbox"/> 配件 B.M.   | <input type="checkbox"/> 樣辦或貨品說明書   | <input type="checkbox"/> 分判合約 |
| <input type="checkbox"/> 其他：_____  |                                     |                               |

內容：

簽批模具共 2 個，為 GLASS CLADDING 使用  
謝謝！

請在 2018/ 11 / 19 前完成上列要求。

附：2 頁模圖+1 頁

以上項目為：

- 原合約工程包                       原合約工程加 / 減賬                       新工程報價

原因：-

分發東莞各部門：

- ( ) 生產技術總監  連附件    ( ) 技術部  連附件 可    ( ) 生產部     連附件    ( ) 機械設計部  連附件  
 ( ) 採購部     連附件    ( ) 生產統籌部  連附件 楊  
 ( ) 質檢部     連附件    ( ) 會計部     連附件    ( ) 報關組     連附件    ( ) 其他 楊榮輝  連附件

分發其他分判：

- ( ) 王禮秋  連附件

分發香港各部門：

- ( ) 行政部  連附件    ( ) 會計部  連附件    ( ) 統籌部  連附件    ( ) 工程部地盤科文  連附件  
 ( ) 採購部  連附件    ( ) QS 部  連附件    ( ) 維修部  連附件    ( ) 其他 \_\_\_\_\_  連附件

傳遞編號：

HK 1720 / 18

發件人簽署：




項目經理簽署：

## EI

Page	PART	Grade		榮陽DIE No.	Die No.	0	A	B	C	D	E	F
1	GC-A01	6063	T6	LH0090116	X85606	1						
2	GC-A02	6063	T6	LH0090117	X85607	1						
3												
4												
5												
						2	0	0	0	0	0	0

CUSTOMER	HONGKONG CO.	CUSTOMER APPROVAL		CUST PART NO.	X85606
				SECTION NO.	LH0090116

Gc-A01

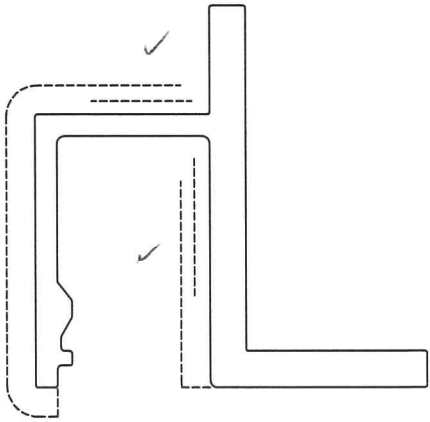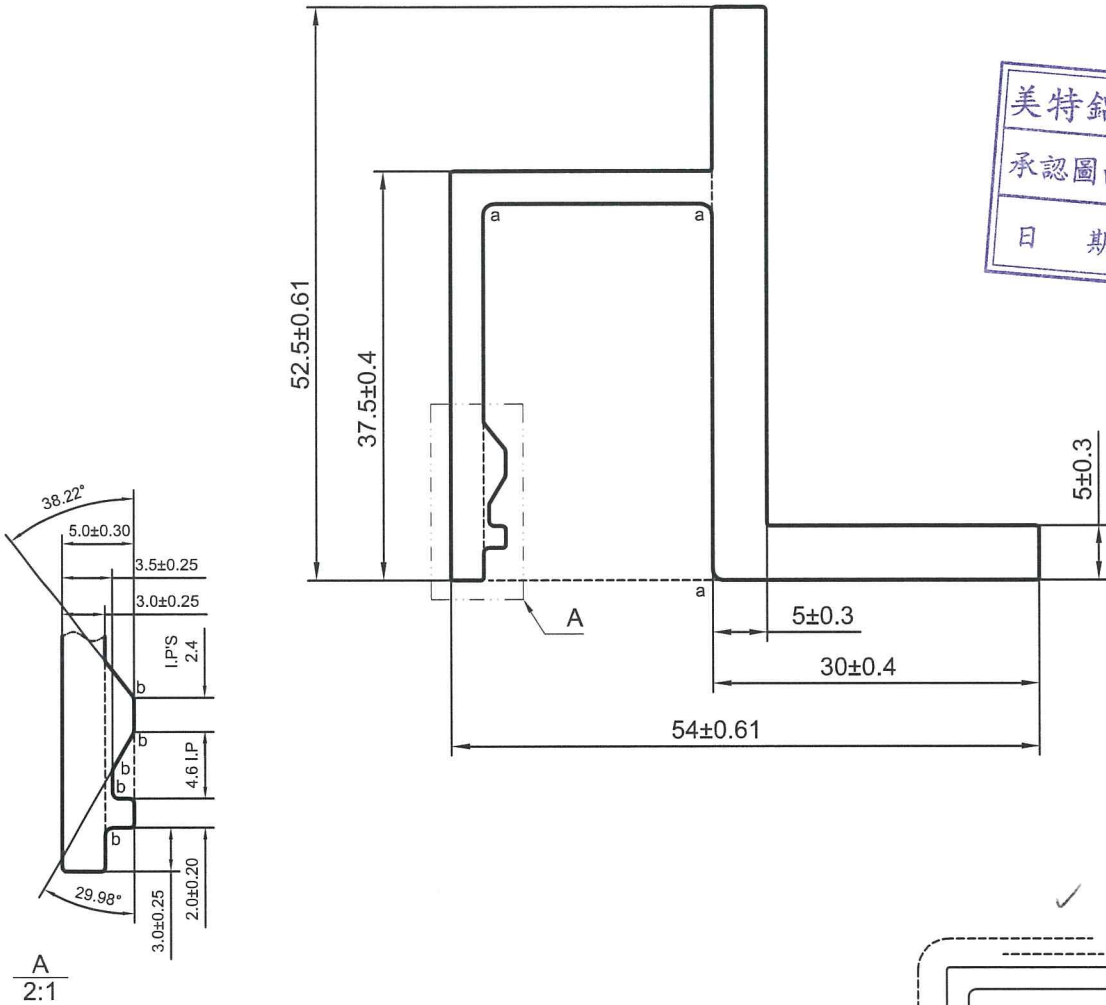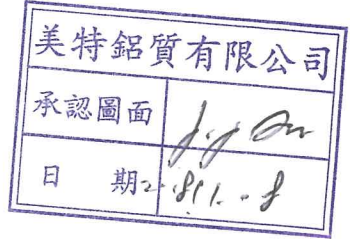

(V.F)

SCALE 1:1

a=R1 b=R0.5

----- 次要装饰面, 喷涂膜厚不足, 但不露底  
 ----- 装饰面




备注: 没有配合型号!

SIGNATURE GRADEING	HIGH SIGNATURE GRADEING	C.C.DIA(MM)	Ø66.32							
AREA (SQ MM)	578.70	UNSPECIFIED THICKNESS	3±0.25	PERIMETER (MM)	283.43	STANDARD	BS EN755	SCALE	1.5:1	
MASS (KG/M)	1.568	UNSPECIFIED CORNERS	R 0.3	SURFACE AREA	100.23	ALLOY	6063-T6	VERSION	A	
		DRAWA		蔡晓婷	DATE	2018-10-25	APPELLATION	PAGE OF		
		STANDA-RDIZATION			DATE					
		TO SIGN		陈国提	DATE					
		AUDITING			DATE					
MARKER	MODIFY	FILE NO	SIGNATURE	DATE	APPROV					



CUSTOMER	HONGKONG CO.	CUSTOMER APPROVAL	CUST PART NO.	X85607
			SECTION NO.	LH0090117

GL-A02

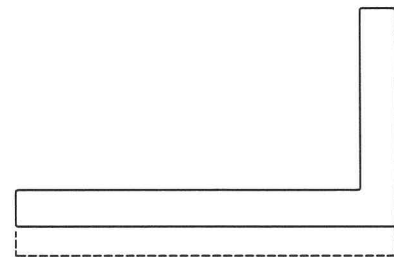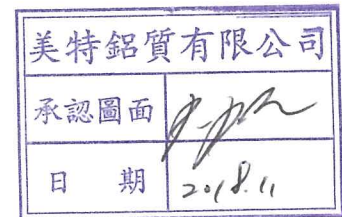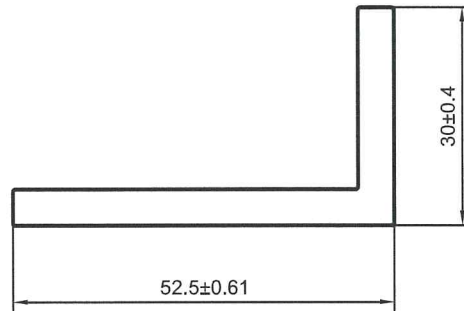

备注：没有配合型号！

V.F

SCALE 1:1

SIGNATURE GRADEING	HIGH SIGNATURE GRADEING	C.C.DIA(MM)	Ø60.25							
AREA (SQ MM)	387.42	UNSPECIFIED THICKNESS	5±0.3	PERIMETER (MM)	164.23	STANDARD	BS EN755	SCALE	1.5:1	
MASS (KG/M)	1.05	UNSPECIFIED CORNERS	R 0.3	SURFACE AREA	52.84	ALLOY	6063-T6	VERSION	A	
-		-		DRAWN	蔡晓婷	DATE	2018-10-25	APPELLATION	-	PAGE OF
				STANDARDIZATION		DATE				
				TO SIGN	陈国提	DATE				
				AUDITING		DATE				
MARKER	MODIFY	FILE NO	SIGNATURE	DATE	APPROV		DATE			