

工程指示 / 要求簡箋(E.I.)

工程指示編號：EI / 1526 / 20

修改版次：-

工程編號：J851

工程名稱：青衣 明翹匯

工程項目：確認模圖(預制窗)

收件人：羅小姐

發件人：Leung Hin Wai

日期：20/2-2020

要求提供 /  確認 事項：

- |                                    |                                     |                               |
|------------------------------------|-------------------------------------|-------------------------------|
| <input type="checkbox"/> 初步鋁料 B.M. | <input type="checkbox"/> 加工拆圖，然後生產  | <input type="checkbox"/> 尺寸表  |
| <input type="checkbox"/> 正式鋁料 B.M. | <input type="checkbox"/> 技術上資料 / 指示 | <input type="checkbox"/> 報價   |
| <input type="checkbox"/> 配件 B.M.   | <input type="checkbox"/> 樣辦或貨品說明書   | <input type="checkbox"/> 分判合約 |
| <input type="checkbox"/> 其他：_____  |                                     |                               |

內容：

現確認附頁模圖。共 1 頁。

請在 \_\_\_\_\_ 前完成上列要求。

附：- 1 + 1 頁

以上項目為：

- 原合約工程包                       原合約工程加 / 減賬                       新工程報價

原因：-

分發東莞各部門：

- 生產技術總監  連附件     技術部  連附件     生產部  連附件     機械設計部  連附件  
 採購部  連附件     生產統籌部  連附件  
 質檢部  連附件     會計部  連附件     報關組  連附件     其他 \_\_\_\_\_  連附件

分發香港各部門：

- 行政部  連附件     會計部  連附件     統籌部  連附件     工程部地盤科文(柄)  連附件  
 採購部  連附件     QS 部  連附件     維修部  連附件     其他 \_\_\_\_\_  連附件

傳遞編號：


HK 0190

發件人簽署：

項目經理簽署：

*(Handwritten signatures)*

CUSTOMER	HONGKONG CO.	CUSTOMER APPROVAL	CUST PART NO.	X85686
			SECTION NO.	LH0091093

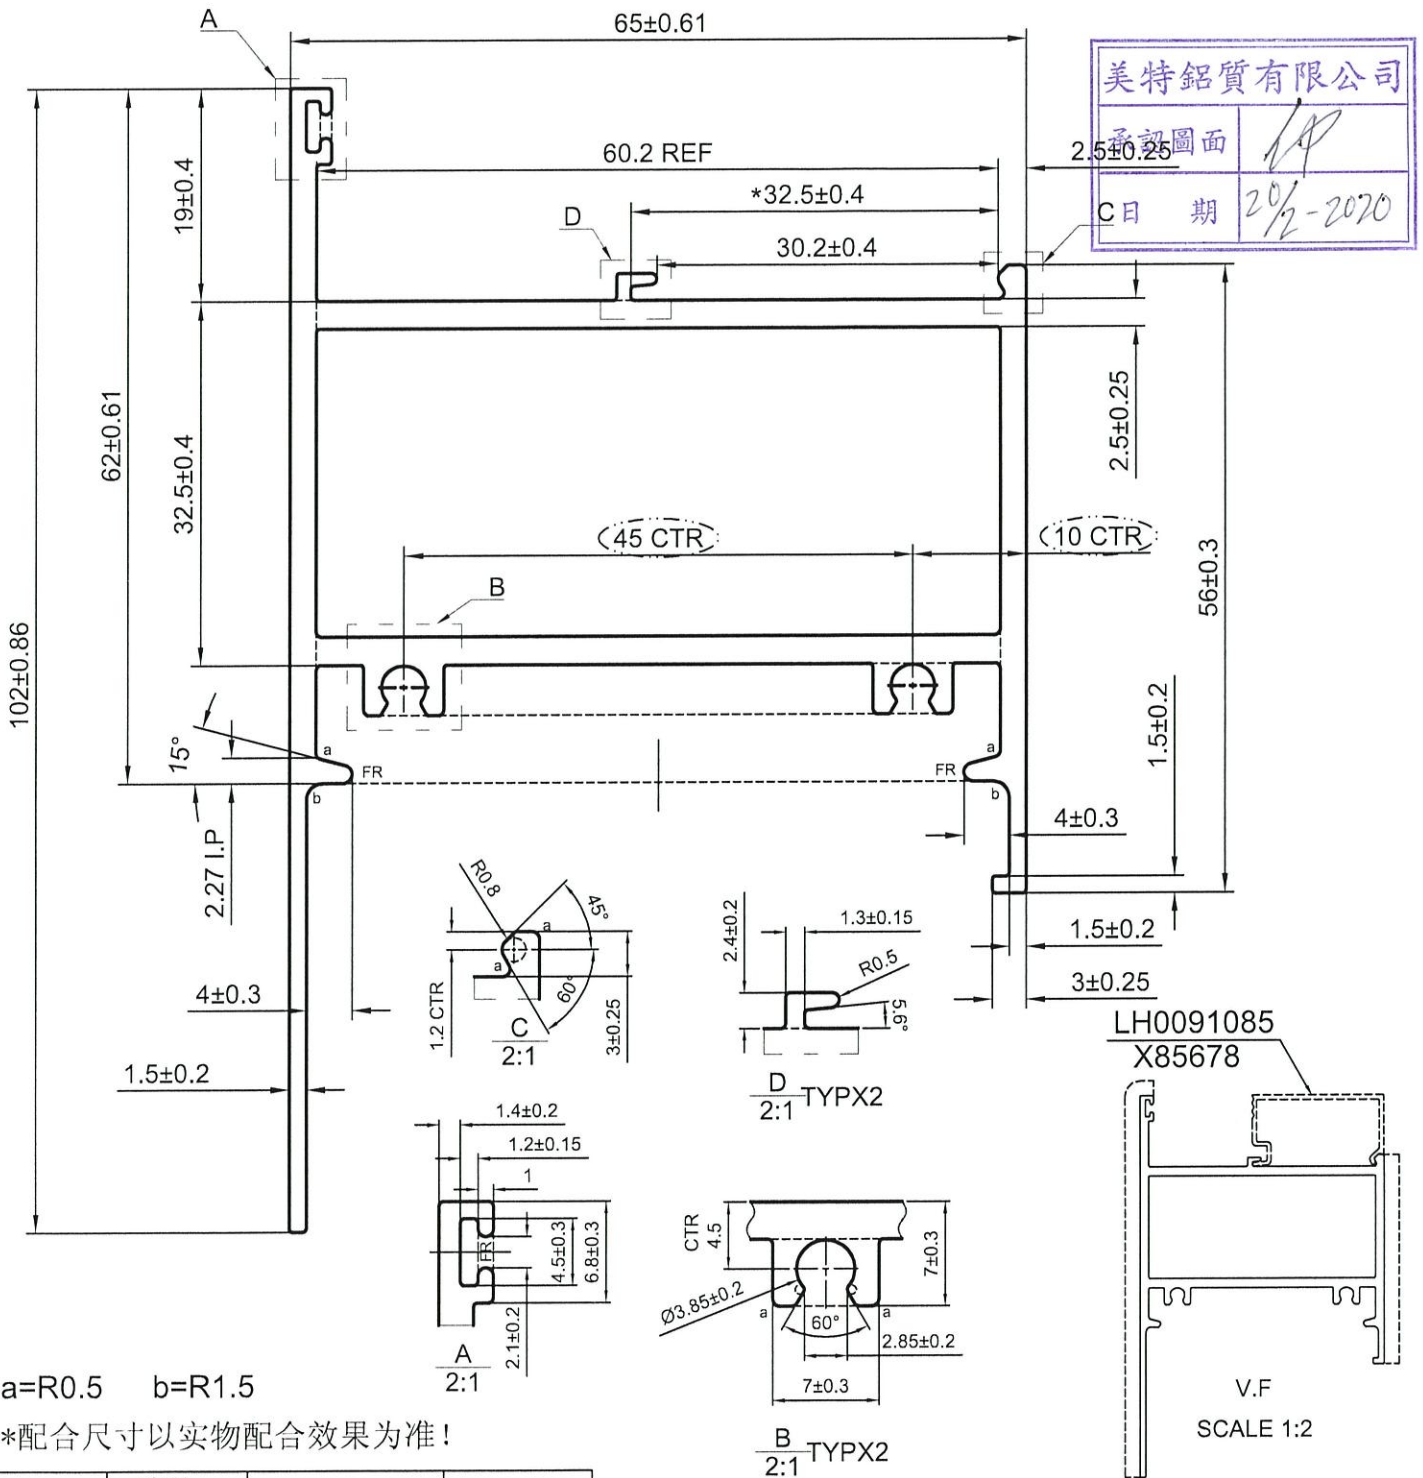

a=R0.5 b=R1.5

\*配合尺寸以实物配合效果为准!

SIGNATURE GRADEING	HIGH SIGNATURE GRADEING	C.C.DIA(MM)	Ø 110.76		喷涂收费周长(mm):		162.27	
AREA (SQ MM)	680.77	UNSPECIFIED THICKNESS	2.3±0.2	PERIMETER (MM)	440.91	STANDARD	BS EN755	SCALE 1.5:1
MASS (KG/M)	1.845	UNSPECIFIED CORNERS	R 0.3	SURFACE AREA	162.27	ALLOY	6063-T6	VERSION D
		DRAWA	陈晓舒	DATE	2020-02-20	APELLATION	-	PAGE OF
		STANDA-RDIZATION		DATE				
		TO SIGN	陈国提	DATE				
		AUDITING		DATE				
MARKER	MODIFY	FILE NO	SIGNATURE	DATE	APPROV	DATE		