

工程指示 / 要求簡箋(E.I.)

工程指示編號：EI / 2111 / 20

修改版次：-

工程編號：J - 852

工程名稱：亞皆老街中電

工程項目：欄河- 鋁模生產 (11 個) (X85895-X85905)

收件人：Maggie / 生統

發件人：Ant Yeung

日期：13/07/2020

要求提供 / 確認 事項：

- | | | |
|------------------------------------|-------------------------------------|-------------------------------|
| <input type="checkbox"/> 初步鋁料 B.M. | <input type="checkbox"/> 加工拆圖，然後生產 | <input type="checkbox"/> 尺寸表 |
| <input type="checkbox"/> 正式鋁料 B.M. | <input type="checkbox"/> 技術上資料 / 指示 | <input type="checkbox"/> 報價 |
| <input type="checkbox"/> 配件 B.M. | <input type="checkbox"/> 樣辦或貨品說明書 | <input type="checkbox"/> 分判合約 |

內容：

請按加工模圖共 11 個作生產欄河鋁模用。

請在 2020 / 07 / 31 前完成上列要求。

附：11 頁

以上項目為：

- 原合約工程包 原合約工程加 / 減賬 新工程報價

原因：-

分發東莞各部門：

- () 生產技術總監 連附件 () 技術部 連附件 () 生產部 連附件 () 機械設計部 連附件
 () 採購部 連附件 () 生產統籌部 連附件
 () 質檢部 連附件 () 會計部 連附件 () 報關組 連附件 () 其他 楊榮輝 連附件

分發其他分判：

- () 水洪 連附件

分發香港各部門：


- () 行政部 連附件 () 會計部 連附件 () 統籌部 連附件 () 工程部地盤科文 連附件
 () 採購部 連附件 () QS 部 連附件 () 維修部 連附件 () 其他 _____ 連附件


傳遞編號：

HK 1400 / 20

發件人簽署：

項目經理簽署：

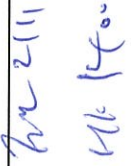CUSTOMER	HONGKONG CO.	CUSTOMER APPROVAL		CUST PART NO.	X85895
				SECTION NO.	LH0091522

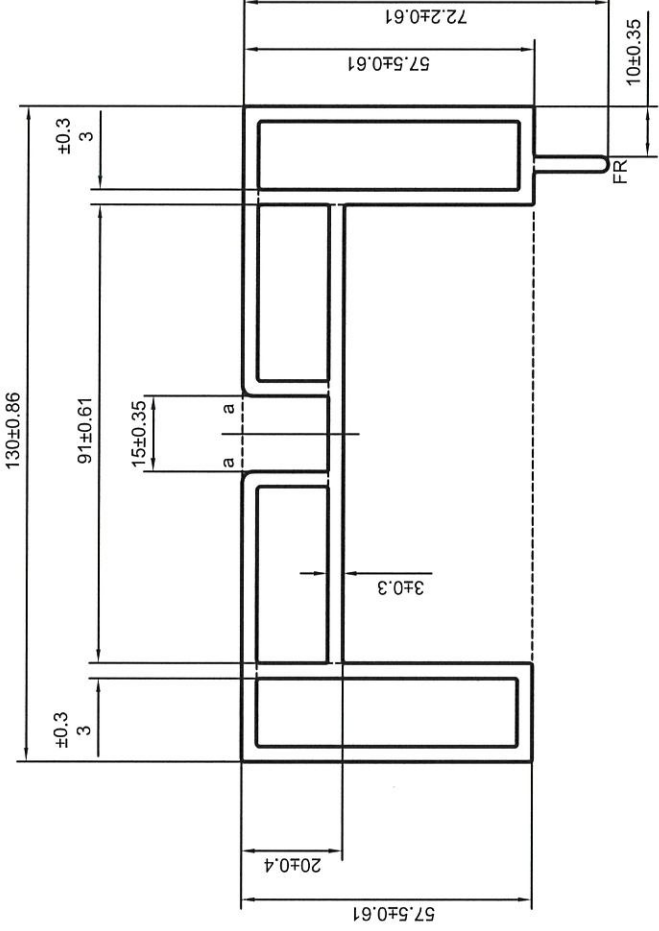

美特鋁質有限公司
 承認圖面
 日期 13-7-20


a=R2

----- 次要裝飾面，噴塗膜厚不足，但不露底

----- 裝飾面

●●●●● 凹槽位置可能有露底現象，即膜厚不足

备注：没有配合型号！

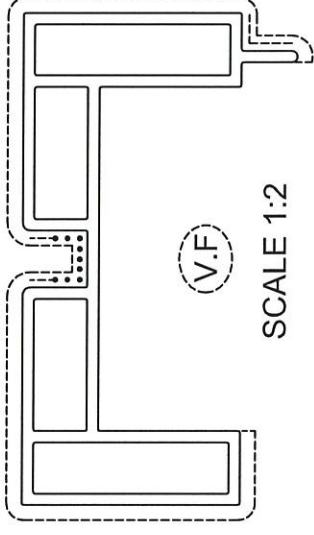


SIGNATURE GRADEING	HIGH	Ø 141.83	PERIMETER (MM)	507.82	STANDARD	BS EN755	SCALE	1:1.5	喷涂收费周长(mm):	323.48
AREA (SQ.MM)	1479.26	UNSPECIFIED THICKNESS	3±0.25	57.5±0.61	ALLOY	6063-T5	VERSION	A		
MASS (KG/M)	4.009	UNSPECIFIED CORNERS	R 0.5	323.48	APPELLATION	-	PAGE OF			
COMPANY ISSUE	A	DRAWN	蔡晓婷	DATE	2020-07-10					
		STANDARDIZATION		DATE						
		TO SIGN	王添明	DATE						
		AUDITING		DATE						
MARKER/MODIFY	FILE NO	SIGNATURE	DATE	APPROV						



PANASIA ALUMINUM
(CHINA) LIMITED

CUSTOMER	HONGKONG CO.	CUSTOMER APPROVAL	CUST PART NO.	X85896
			SECTION NO.	LH0091523

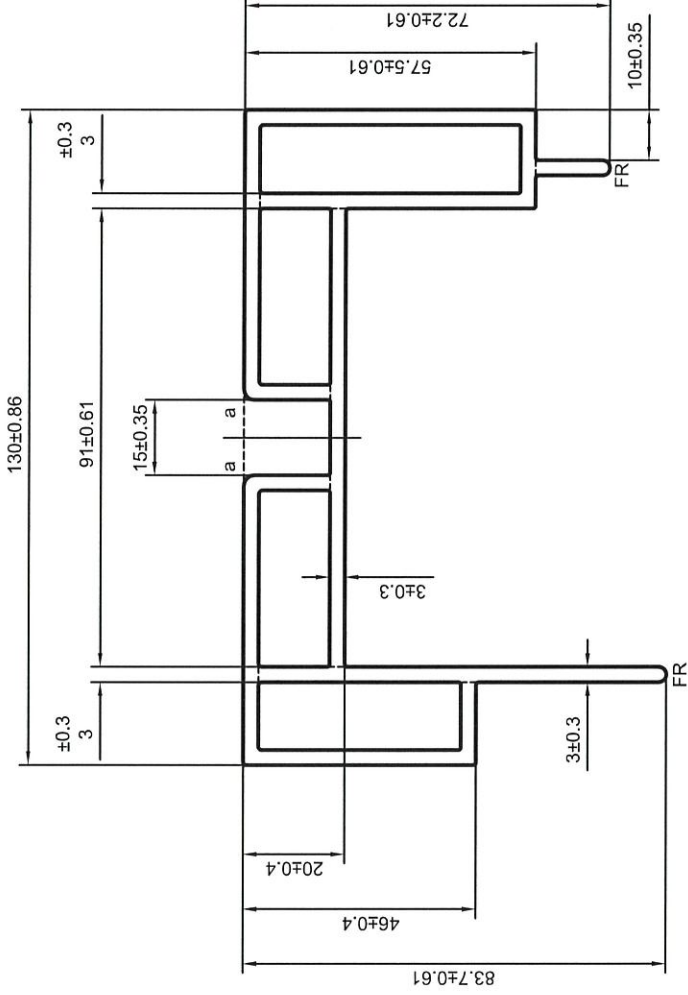

美特鋁質有限公司
承認圖面
日期 13-7-20


a=R2

----- 次要裝飾面，噴塗膜厚不足，但不露底

----- 裝飾面

●●●●● 凹槽位置可能有露底現象，即膜厚不足

备注：没有配合型号！

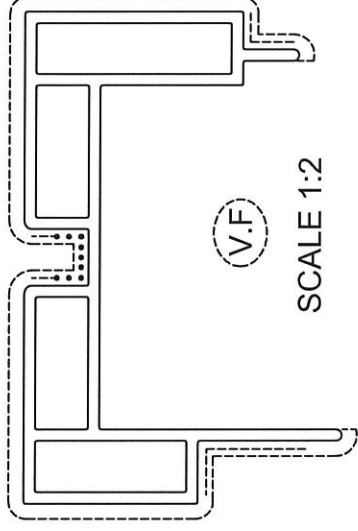


SIGNATURE GRADEING	HIGH SIGNATURE GRADEING	C.C.DIA(MM)	Ø 143.08	PERIMETER (MM)	558.93	STANDARD	BS EN755	SCALE	1:1.5	SPRAY PAINT PERIMETER (mm):	349.39
AREA (SQ.MM)	1522.50	UNSPECIFIED THICKNESS	3±0.25	SURFACE AREA	349.39	ALLOY	6063-T5	VERSION	A		
MASS (KG/M)	4.126	UNSPECIFIED CORNERS	R 0.5	DRAWN	蔡晓婷	DATE	2020-07-10	APPELLATION	-	PAGE OF	
COMPANY ISSUE	A	STANDARDIZATION		TO SIGN	王添明	DATE					
MARKER/MODIFY	FILE NO	SIGNATURE	DATE	APPROV		DATE					



PANASIA ALUMINUM
(CHINA) LIMITED

CUSTOMER	HONGKONG CO.	CUSTOMER APPROVAL	CUST PART NO.	X85897
			SECTION NO.	LH0091524

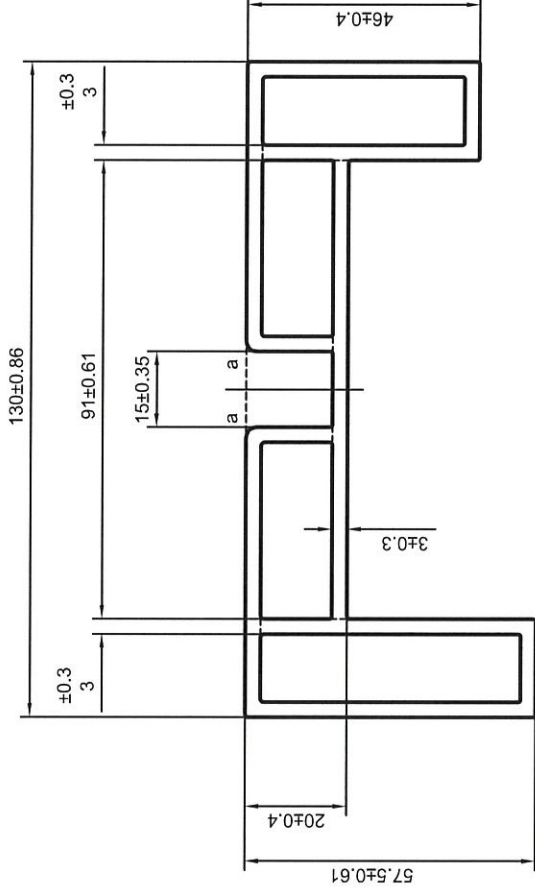

美特鋁質有限公司
承認圖面
日期 13-7-90


a=R2

----- 次要裝飾面，噴塗膜厚不足，但不露底

----- 裝飾面

●●●●● 凹槽位置可能有露底現象，即膜厚不足

备注：没有配合型号！

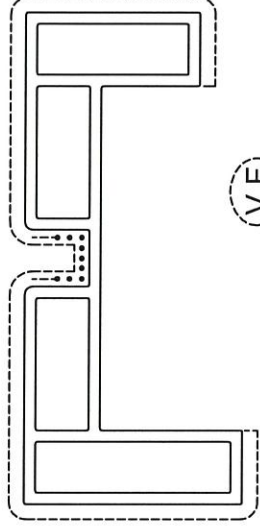

(V.F.)


SCALE 1:2

SIGNATURE GRADEING	HIGH SIGNATURE GRADEING	C.C.DIA(MM)	Ø 141.83	PERIMETER (MM)	457.14	STANDARD	BS EN755	SCALE	1:1.5	SPRAY COATING PERIMETER (mm):	304.07
AREA (SQ/MM)	1367.02	UNSPECIFIED THICKNESS	3±0.25	SURFACE AREA	304.07	ALLOY	6063-T5	VERSION	A		
MASS (KG/M)	3.705	UNSPECIFIED CORNERS	R 0.5	DATE	2020-07-10	APPELLATION	-	PAGE OF			
COMPANY ISSUE	A	DRAWN	蔡晓婷	DATE							
		STANDARDIZATION		DATE							
		TO SIGN	王添明	DATE							
		AUDITING		DATE							
MARKER/MODIFY	FILE NO	SIGNATURE	DATE	APPROV							



PANASIA ALUMINUM
(CHINA) LIMITED

CUSTOMER	HONGKONG CO.	CUSTOMER APPROVAL	CUST PART NO.	X85898
			SECTION NO.	LH0091525

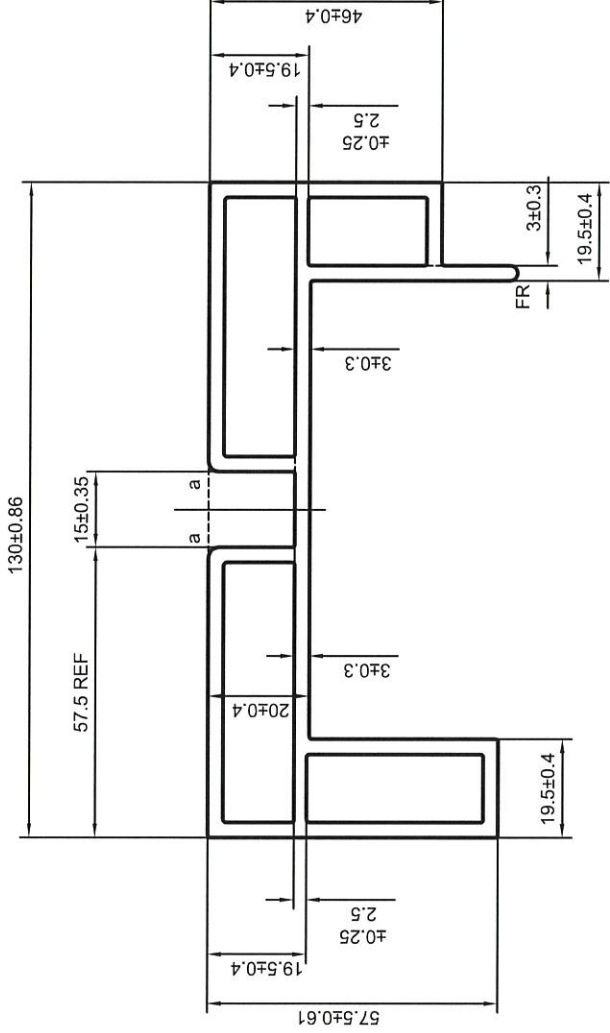

特鋁質有限公司
 認圖面
 日期 13-7-20


a=R2

----- 次要裝飾面，噴塗膜厚不足，但不露底

----- 裝飾面

●●●●●● 凹槽位置可能會有露底現象，即膜厚不足

备注：没有配合型号！

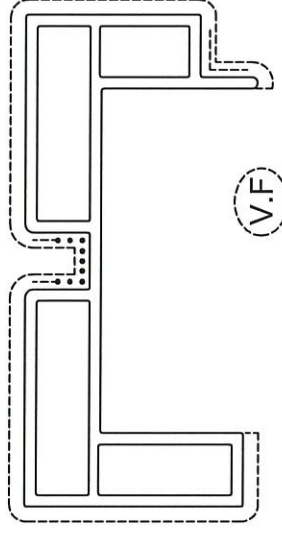


SCALE 1:2

SIGNATURE GRADEING	HIGH SIGNATURE GRADEING	C.C.DIA(MM)	Ø 141.83	PERIMETER (MM)	485.85	STANDARD	BS EN755	SCALE	1:1.5	SPRAY COATING PERIMETER (mm):	318.78
AREA (SQ MM)	1394.66	UNSPECIFIED THICKNESS	3±0.25	SURFACE AREA	318.78	ALLOY	6063-T5	VERSION	A		
MASS (KG/M)	3.780	UNSPECIFIED CORNERS	R 0.5	DATE	2020-07-10	APPELLATION	-	PAGE OF			
COMPANY ISSUE	A	DRAWN	蔡晓婷	DATE							
		STANDARDIZATION		DATE							
		TO SIGN	王添明	DATE							
		AUDITING		DATE							
MARKER/MODIFY	FILE NO	SIGNATURE	DATE	APPROV							



PANASIA ALUMINUM
(CHINA) LIMITED

CUSTOMER	HONGKONG CO.	CUSTOMER APPROVAL	CUST PART NO.	X85899
			SECTION NO.	LH0091526

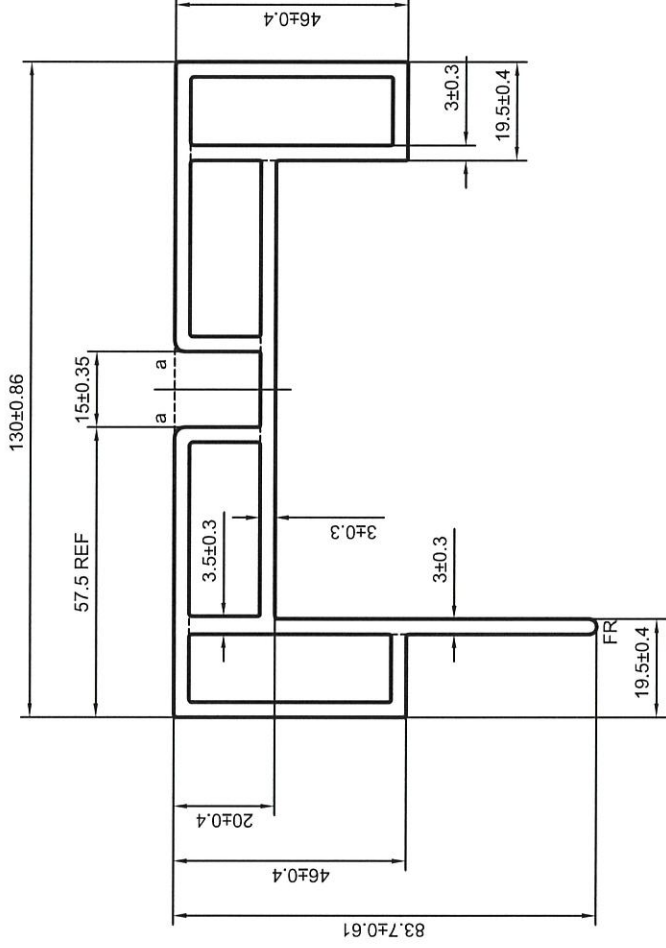


a=R2

----- 次要裝飾面，噴塗膜厚不足，但不露底

----- 裝飾面

●●●●●● 凹槽位置可能有露底現象，即膜厚不足

备注：没有配合型号！

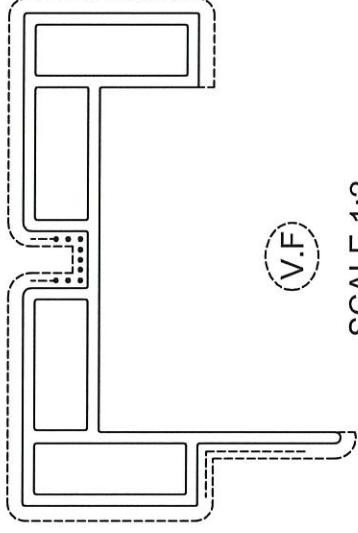


SCALE 1:2

SIGNATURE GRADEING	HIGH SIGNATURE GRADEING	C.C.DIA(MM)	Ø 143.08	PERIMETER (MM)	508.25	STANDARD	BS EN755	SCALE	1:1.5	SPRAY COATING PERIMETER (mm):	329.98
AREA (SQ.MM)	1417.25	UNSPECIFIED THICKNESS	3±0.25	SURFACE AREA	329.98	ALLOY	6063-T5	VERSION	A		
MASS (KG/M)	3.841	UNSPECIFIED CORNERS	R 0.5	DRAWN	蔡晓婷	DATE	2020-07-10	APELLATION	-	PAGE OF	
COMPANY ISSUE	A	STANDARDIZATION		TO SIGN	王添明	DATE					
		AUDITING		APPROV		DATE					
MARKER/MODIFY	FILE NO	SIGNATURE	DATE								




PANASIA ALUMINUM
(CHINA) LIMITED

CUSTOMER	HONGKONG CO.	CUSTOMER APPROVAL	CUST PART NO.	X85901
			SECTION NO.	LH0091528

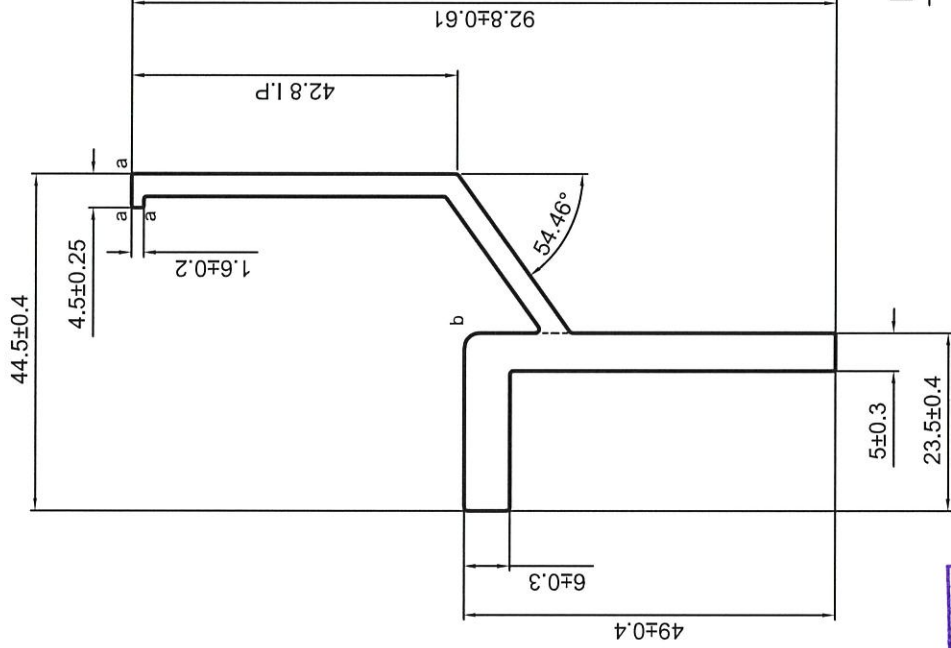


美特鋁質有限公司
承認圖面
日期 13-7-20

LH0091527
X85900

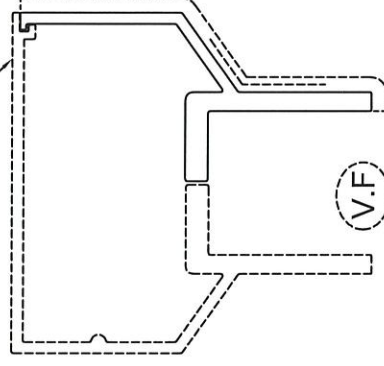

LH0091529
X85902

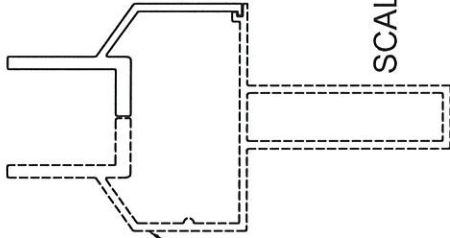

SCALE 1:3 SCALE 1:2

a=R0.3 b=R2

----- 次要裝飾面，噴塗膜厚不足，但不露底
----- 裝飾面


*配合尺寸以实物配合效果为淮！

SIGNATURE GRADEING	HIGH SIGNATURE GRADEING	C.C.DIA(MM)	Ø 96.24	PERIMETER (MM)	276.06	STANDARD	BS EN755	SPRAY COATING PERIMETER (mm):	165.64
AREA (SQ/MM)	555.61	UNSPECIFIED THICKNESS	3±0.25	SURFACE AREA	108.74	ALLOY	6063-T6	SCALE	1:1
MASS (KG/M)	1.506	UNSPECIFIED CORNERS	R 0.5	DATE	2020-07-10	APPELLATION	-	VERSION	A
COMPANY ISSUE	A	DRAWN	蔡晓婷	DATE		PAGE	OF		
		STANDARDIZATION		DATE					
		TO SIGN	王添明	DATE					
		AUDITING		DATE					
MARKER/MODIFY	FILE NO	SIGNATURE	DATE	APPROV					



PANASIA ALUMINUM (CHINA) LIMITED

CUSTOMER	HONGKONG CO.	CUSTOMER APPROVAL	CUST PART NO.	X85902
			SECTION NO.	LH0091529

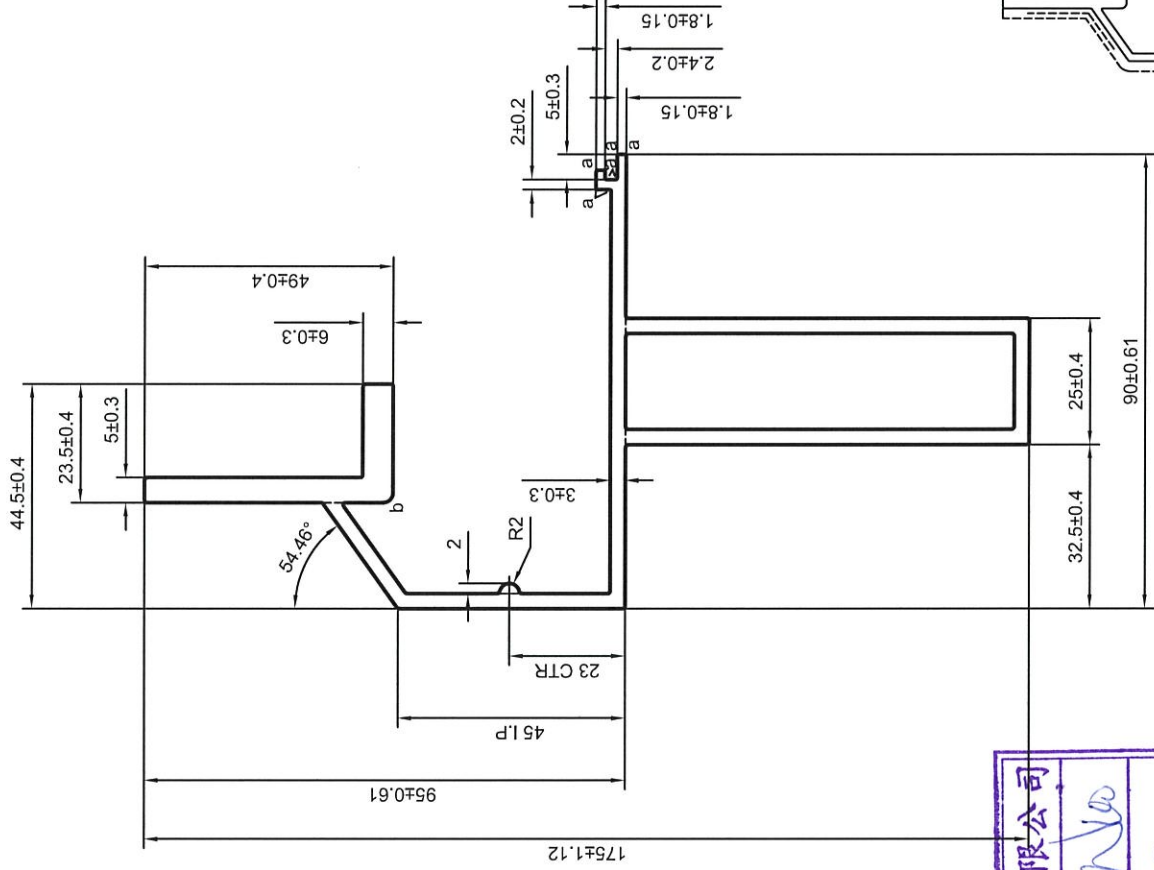

美特鋁質有限公司
承認圖面
日期 13-7-20

a=R0.3 b=R2

----- 次要裝飾面，噴塗膜厚不足，但不露底
----- 裝飾面

(V.F)

SCALE 1:3


*配合尺寸以实物配合效果为准！

SIGNATURE GRADEING	HIGH SIGNATURE GRADEING	C.C.DIA(MM)	Ø 178.97	PERIMETER (MM)	621.03	STANDARD	BS EN755	SPRAY COATING PERIMETER (mm):	372.62
AREA (SQ.MM)	1367.55	UNSPECIFIED THICKNESS	3±0.25	SURFACE AREA	355.11	ALLOY	6063-T6	SCALE	1:1.5
MASS (KG/M)	3.706	UNSPECIFIED CORNERS	R 0.5	DATE	2020-07-10	APPELLATION	-	VERSION	A
COMPANY ISSUE	A	DRAWN	蔡晓婷	DATE		PAGE	OF		
		STANDARDIZATION		DATE					
		TO SIGN	王添明	DATE					
		AUDITING		DATE					
MARKER/MODIFY	FILE NO	SIGNATURE	DATE	APPROV					




PANASIA ALUMINUM
(CHINA) LIMITED

CUSTOMER	HONGKONG CO.	CUSTOMER APPROVAL	CUST PART NO.	X85903
				SECTION NO.

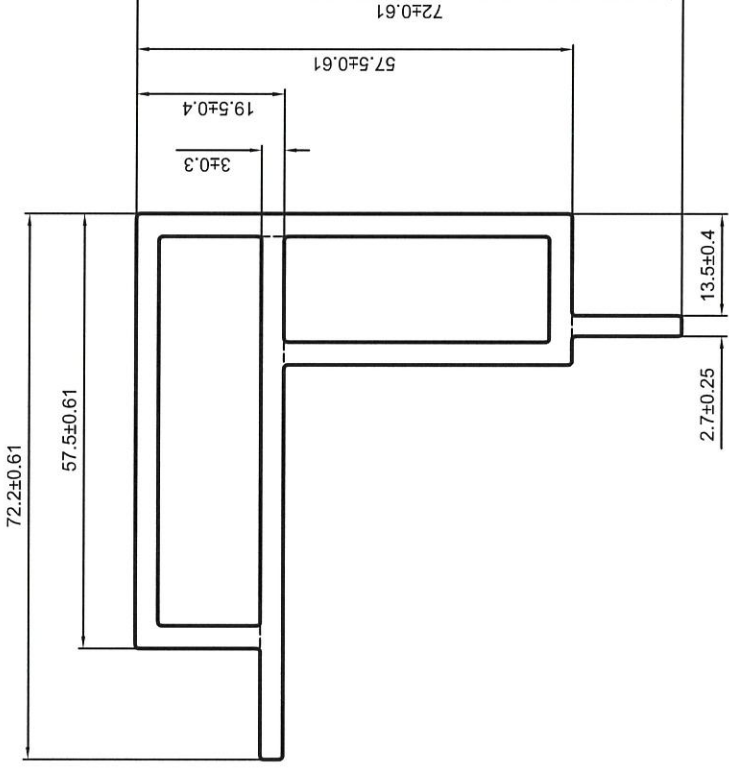

美特鋁質有限公司
承認圖面
日期 13-7-20

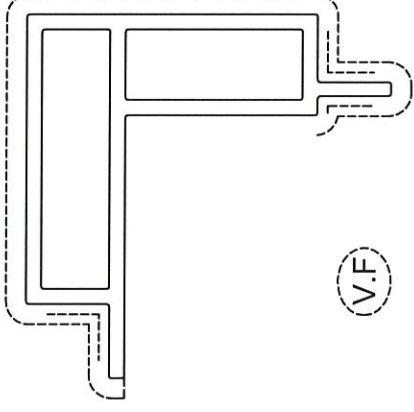

V.F

SCALE 1:1.5

----- 次要裝飾面，噴塗膜厚不足，但不露底
----- 裝飾面


*配合尺寸以实物配合效果为准！

SIGNATURE GRADEING	HIGH SIGNATURE GRADEING	C.C.DIA(MM)	Ø 87.75	PERIMETER (MM)	285.82	STANDARD	BS EN755	SPRAY COATING PERIMETER (MM)	196.84
AREA (SQ MM)	779.45	UNSPECIFIED THICKNESS	3±0.25	SURFACE AREA	196.84	ALLOY	6063-T5	SCALE	1:1
MASS (KG/M)	2.112	UNSPECIFIED CORNERS	R 0.5	DATE	2020-07-10	APPELLATION	-	VERSION	A
COMPANY ISSUE	A	DRAWN	蔡晓婷	DATE		PAGE OF			
		STANDARDIZATION		DATE					
		TO SIGN	王添明	DATE					
		AUDITING		DATE					
MARKER/MODIFY	FILE NO	SIGNATURE	DATE	APPROV					




PANASIA ALUMINUM
(CHINA) LIMITED

CUSTOMER	HONGKONG CO.	CUSTOMER APPROVAL	CUST PART NO.	X85904
				SECTION NO.

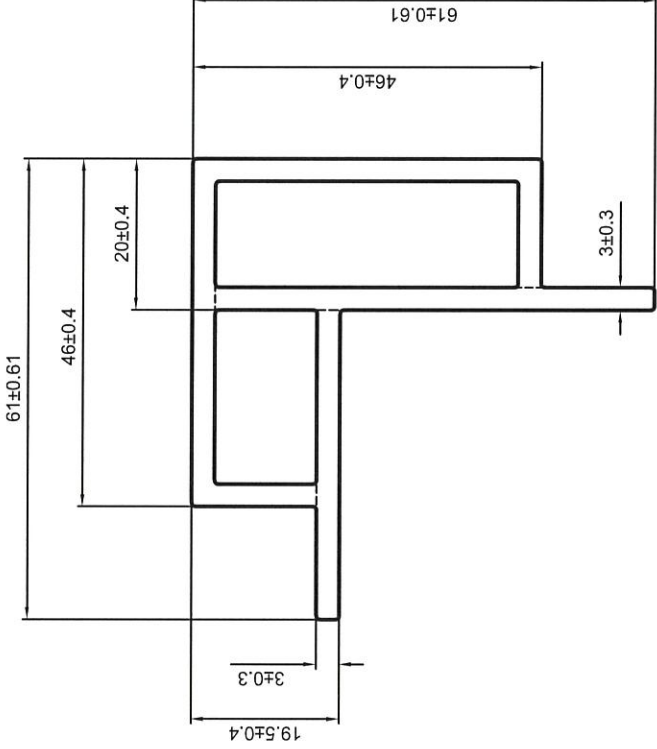

美特鋁質有限公司
承認圖面
日期 13-7-20

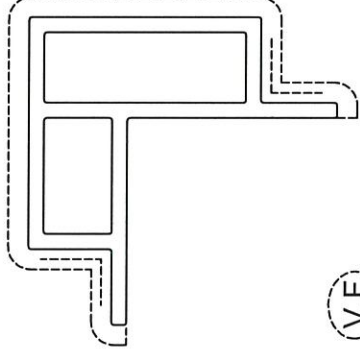

----- 次要裝飾面，噴塗膜厚不足，但不露底
----- 裝飾面

*配合尺寸以实物配合效果为准！


SCALE 1:1.5

SIGNATURE GRADEING	HIGH SIGNATURE GRADEING	C.C.DIA(MM)	Ø 72.51	PERIMETER (MM)	241.85	STANDARD	BS EN755	SPRAY COATING PERIMETER (mm):	160.57
AREA (SQ.MM)	646.72	UNSPECIFIED THICKNESS	3±0.25	SURFACE AREA	160.57	ALLOY	6063-T5	SCALE	1:1
MASS (KG/M)	1.753	UNSPECIFIED CORNERS	R 0.5	DATE	2020-07-10	APPELLATION	-	VERSION	A
COMPANY ISSUE	A	DRAWN	蔡晓婷	DATE		PAGE OF			
		STANDARDIZATION		DATE					
		TO SIGN	王添明	DATE					
		AUDITING		DATE					
MARKER/MODIFY	FILE NO	SIGNATURE	DATE	APPROV					




PANASIA ALUMINUM
(CHINA) LIMITED

CUSTOMER	HONGKONG CO.	CUSTOMER APPROVAL	CUST PART NO.	X85905
				SECTION NO.

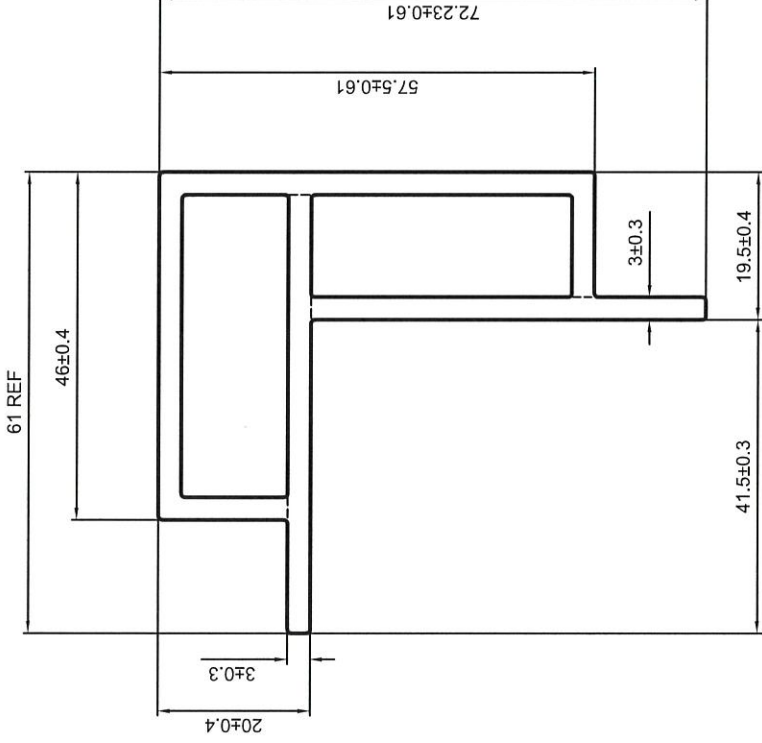

美特鋁質有限公司
承認圖面
日期 13-7-20

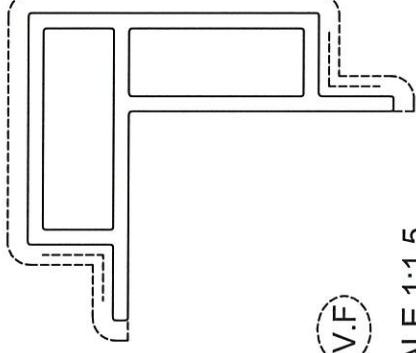


----- 次要裝飾面，噴塗膜厚不足，但不露底
----- 裝飾面

V.F.

SCALE 1:1.5

*配合尺寸以实物配合效果为准！

SIGNATURE GRADEING	HIGH SIGNATURE GRADEING	C.C.DIA(MM)	Ø 80.38	PERIMETER (MM)	264.31	STANDARD	BS EN755	SPRAY COATING PERIMETER (mm):	171.80
AREA (SQ/MM)	714.90	UNSPECIFIED THICKNESS	3±0.25	SURFACE AREA	171.80	ALLOY	6063-T5	SCALE	1:1
MASS (KG/M)	1.937	UNSPECIFIED CORNERS	R 0.5	DATE	2020-07-10	APPELLATION	-	VERSION	A
COMPANY ISSUE	A	DRAWN	蔡晓婷	DATE	2020-07-10	PAGE OF	-	PAGE OF	
MARKER/MODIFY	FILE NO	SIGNATURE	DATE	DATE	DATE	DATE	DATE	DATE	
		TO SIGN	王添明	DATE		DATE		DATE	
		AUDITING		DATE		DATE		DATE	
		APPROV		DATE		DATE		DATE	
			 PANASIA ALUMINUM (CHINA) LIMITED						