



工程指示 / 要求簡箋(E.I.)

工程指示編號：EI / 2112 / 20

修改版次：-

工程編號：J - 852

工程名稱：亞皆老街中電

工程項目：鋁柵格- 繪畫模圖 (2 個) (X85906-07)

收件人：Maggie / 生統

發件人：Ant Yeung

日期：13/07/2020

要求提供 / 確認 事項：

- | | | |
|------------------------------------|-------------------------------------|-------------------------------|
| <input type="checkbox"/> 初步鋁料 B.M. | <input type="checkbox"/> 加工拆圖，然後生產 | <input type="checkbox"/> 尺寸表 |
| <input type="checkbox"/> 正式鋁料 B.M. | <input type="checkbox"/> 技術上資料 / 指示 | <input type="checkbox"/> 報價 |
| <input type="checkbox"/> 配件 B.M. | <input type="checkbox"/> 樣辦或貨品說明書 | <input type="checkbox"/> 分判合約 |

內容：

請按加工模圖共 2 個作鋁柵格 AC grille -鋁模用。

請在 2020 / 07 / 13 前完成上列要求。

附：2 頁

以上項目為：

- 原合約工程包 原合約工程加 / 減賬 新工程報價

原因：-

分發東莞各部門：

- () 生產技術總監 連附件 () 技術部 連附件 () 生產部 連附件 () 機械設計部 連附件
 () 採購部 連附件 () 生產統籌部 連附件
 () 質檢部 連附件 () 會計部 連附件 () 報關組 連附件 () 其他 楊榮輝 連附件

分發其他分判：

- (v) 水洪 連附件

分發香港各部門：

- () 行政部 連附件 () 會計部 連附件 () 統籌部 連附件 () 工程部地盤科文 連附件
 () 採購部 連附件 () QS 部 連附件 () 維修部 連附件 () 其他 _____ 連附件

傳遞編號：

HK 1401 / 20



發件人簽署：

項目經理簽署：

Aluminium Die for J852 Ac grille

Item	Die no. (midi)	Die no. ()	Member no.	Grade	畫模圖 EI-2071				開模 EI 2112				Remark		
					0	A	B	C	D	0	A	B		C	D
1	X85906	LH0091533	A1(0)	6063 T6	0						0				
2	X85907	LH0091534	A2(0)	6063 T6	1						1				

CUSTOMER	HONGKONG CO.	CUSTOMER APPROVAL	202112 HK1401	CUST PART NO.	X85906
				SECTION NO.	LH0091533

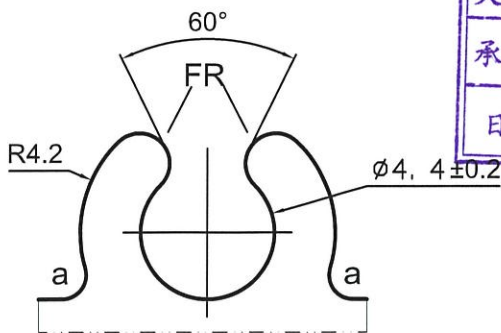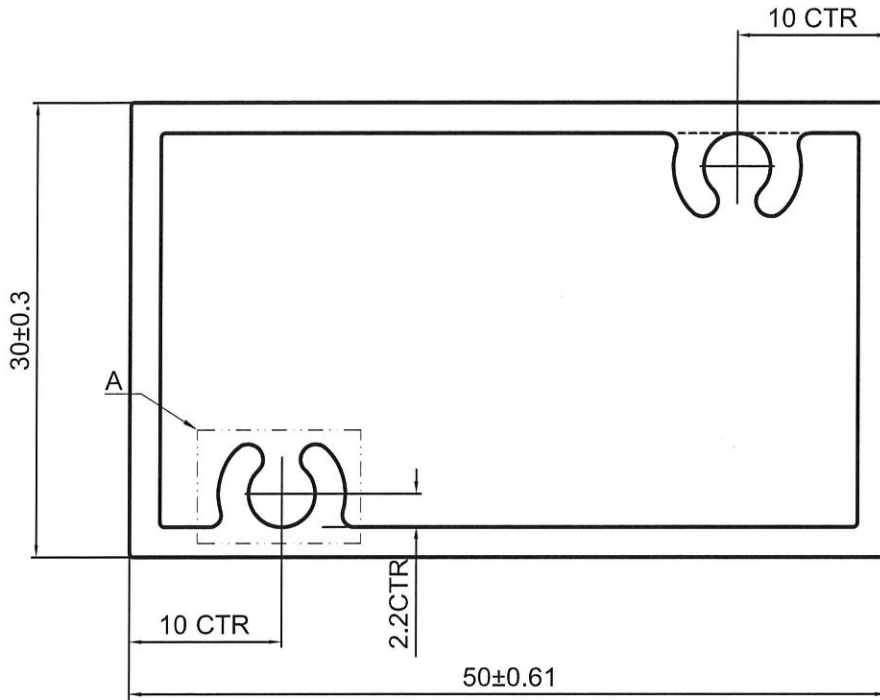


A
4:1 TYP(2)

a=R0.8

*备注：没有配合型号！

美特鋁質有限公司
承認圖面
日期 13-7-20

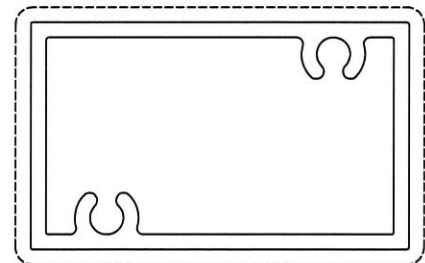



V.F

SCALE 1:1


SIGNATURE GRADEING	HIGH SIGNATURE GRADEING	C.C.DIA(MM)	Ø 58.1		喷涂收费周长(mm):		159.53		
AREA (SQ MM)	351.87	UNSPECIFIED THICKNESS	2±0.2	PERIMETER (MM)	159.53	STANDARD	BS EN755	SCALE	2:1
MASS (KG/M)	0.954	UNSPECIFIED CORNERS	R 0.3	SURFACE AREA	159.53	ALLOY	6063-T6	VERSION	A
COMPANY ISSUE		A	DRAWA	周海英	DATE	2020-07-10	APELLATION	-	PAGE OF
			STANDA-RDIZATION		DATE				
			TO SIGN	王添明	DATE				
			AUDITING		DATE				
MARKER	MODIFY	FILE NO	SIGNATURE	DATE	APPROV				

 PANASIA ALUMINUM (CHINA) LIMITED

CUSTOMER	HONGKONG CO. <i>pw24</i>	CUSTOMER APPROVAL	CUST PART NO.	X85907
			SECTION NO.	LH0091534

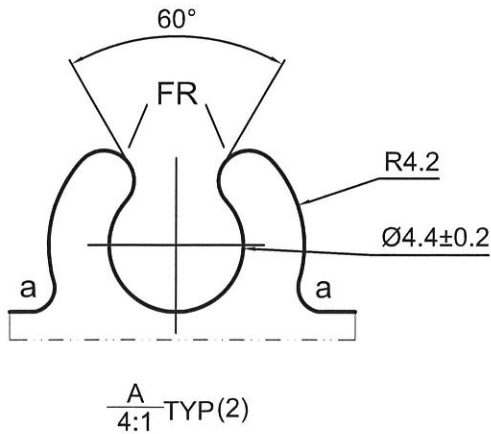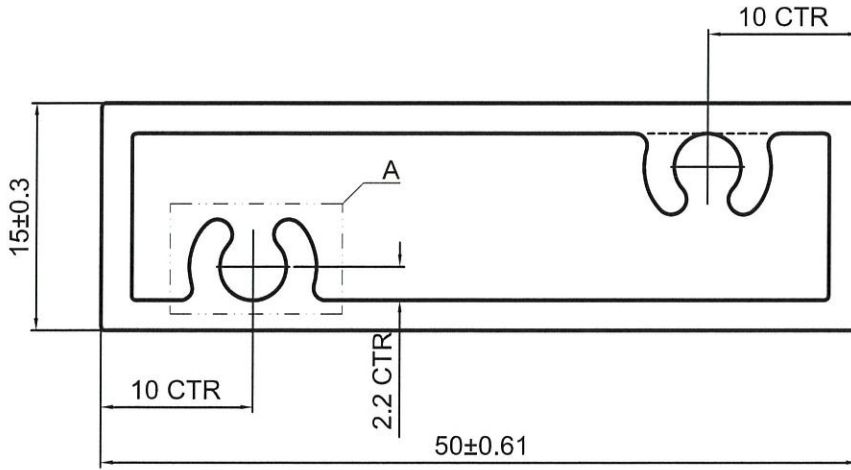

美特鋁質有限公司	
承認圖面	<i>[Signature]</i>
日期	13-7-20

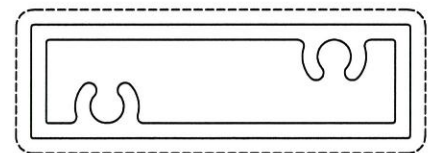

V.F
SCALE 1:1

a=R0.8

*备注：没有配合型号！

SIGNATURE GRADEING	HIGH SIGNATURE GRADEING	C.C.DIA(MM)	Ø 52.06		喷涂收费周长(mm):		129.49		
AREA (SQ MM)	290.19	UNSPECIFIED THICKNESS	2±0.2	PERIMETER (MM)	129.49	STANDARD	BS EN755	SCALE	2:1
MASS (KG/M)	0.786	UNSPECIFIED CORNERS	R 0.3	SURFACE AREA	129.49	ALLOY	6063-T6	VERSION	A
COMPANY ISSUE		A	DRAWN	周海英	DATE	2020-07-10	APELLATION	-	PAGE OF
			STANDARDIZATION		DATE				
			TO SIGN	王添明	DATE				
			AUDITING		DATE				
MARKER	MODIFY	FILE NO	SIGNATURE	DATE	APPROV				

 PANASIA ALUMINUM
(CHINA) LIMITED