

工程指示 / 要求簡箋 ENGINEER INSTRUCTIONS (E.I.)

工程指示編號:	EI- 7849	修改版本:	-
	HK-		
工程編號:	J 853	工程名稱:	延坪道
收件人:	Maggie Lor	發件人:	Joe Chan
工程項目:	Row A 花園欄河地 盤用玻璃 (紅色)	日期:	28/5/2024

<input type="checkbox"/> 原合約工程包	<input type="checkbox"/> 原合約工程加 / 減賬 QT-	<input type="checkbox"/> 新工程報價 QT-
---------------------------------	--	------------------------------------

信件批核號碼/圖紙參考編號:	批核模具圖紙編號:
客戶指示附件:	管理內部批簽署:

<input type="checkbox"/> 初步鋁料 B.M.	<input type="checkbox"/> 加工拆圖, 然後生產	<input type="checkbox"/> 尺寸表
<input type="checkbox"/> 正式鋁料 B.M.	<input type="checkbox"/> 技術上資料/指示	<input type="checkbox"/> 報價
<input type="checkbox"/> 配件 B.M.	<input type="checkbox"/> 樣辦或貨品說明書	<input type="checkbox"/> 分判合約
<input type="checkbox"/> 其他:		

內容: 請依附件資料, 生產玻璃, 送地盤.
- 按 BSEN 14179-1:2016 標準熱浸.
- 請分層包裝出貨.

完成上列要求日期: 20/6/2024.

國內

<input type="checkbox"/> 生產技術總監	<input type="checkbox"/> 連附件	<input type="checkbox"/> 技術部	<input type="checkbox"/> 連附件	<input type="checkbox"/> 生產部	<input type="checkbox"/> 連附件
<input type="checkbox"/> 採購部	<input type="checkbox"/> 連附件	<input type="checkbox"/> 生產統籌部	<input type="checkbox"/> 連附件	<input type="checkbox"/> 報關組	<input type="checkbox"/> 連附件
<input type="checkbox"/> 質檢部	<input type="checkbox"/> 連附件	<input type="checkbox"/> 會計部	<input type="checkbox"/> 連附件	<input type="checkbox"/> 機械設計部	<input type="checkbox"/> 連附件
<input type="checkbox"/> 香港辦	<input type="checkbox"/> 連附件	<input type="checkbox"/> 其他:			

香港

<input type="checkbox"/> 行政部	<input type="checkbox"/> 連附件	<input type="checkbox"/> 會計部	<input type="checkbox"/> 連附件	<input type="checkbox"/> 統籌部	<input type="checkbox"/> 連附件	<input type="checkbox"/> 工程部	<input type="checkbox"/> 連附件
<input type="checkbox"/> 採購部	<input type="checkbox"/> 連附件	<input type="checkbox"/> QS部	<input type="checkbox"/> 連附件	<input checked="" type="checkbox"/> 地盤管理	<input checked="" type="checkbox"/> 連附件	<input type="checkbox"/> 維修部	<input type="checkbox"/> 連附件

*發件人簽署:		*組別成員批核簽署:	
傳遞編號:		項目經理簽署:	

J853-香港延坪道(第二期别墅)-Glass Balustrade-地盘玻璃分栋数量统计表

工程: J853-香港延坪道(第二期别墅)

日期: 28-May-24

序号	部件图编号								总数量	备注
		HA1	HA2	HA3	HA5	HA6	HA7	HA8		
1	J853-GB-GL3-500-01	8							8	
2	J853-GB-GL3-500-02		3						3	
3	J853-GB-GL3-500-03				6				6	
4	J853-GB-GL3-500-04					9			9	
5	J853-GB-GL3-500-05					2			2	
6	J853-GB-GL3-500-06						8		8	
7	J853-GB-GL3-500-07							2	2	
8	J853-GB-GL3-500-08							2	2	
9	J853-GB-GL3-500-09	2							2	
10	J853-GB-GL3-500-10	7							7	
11	J853-GB-GL3-500-11		1						1	
12	J853-GB-GL3-500-12		1						1	
13	J853-GB-GL3-500-13		1						1	
14	J853-GB-GL3-500-14		1						1	
15	J853-GB-GL3-500-15		2						2	
16	J853-GB-GL3-500-16		2						2	
17	J853-GB-GL3-500-17			2					2	
18	J853-GB-GL3-500-18			3					3	
19	J853-GB-GL3-500-19				1				1	
20	J853-GB-GL3-500-20				2				2	
21	J853-GB-GL3-500-21							1	1	
22	J853-GB-GL3-500-22							2	2	
23	J853-GB-GL3-500-23							1	1	
24	J853-GB-GL3-500-24							1	1	
		17	11	5	9	11	8	9	70	


BM編號:




工程號:	J-853	計算:	J. L.	日期:	28/5/2024	送呈:	Joe
地盘名稱:	香港延坪道(第二期別墅)	核對:		日期:		副本:	
項目類別:	Glass Balustrade-RowA花園栏杆	批准:		日期:		版本:	
A/C Code:		總數量:	70	總面積 (m ²):	73.05		

序號	修改標示	加工圖号	玻璃編號	玻璃名稱	厚度 (mm)	玻璃尺寸		數量 (塊)	面積 (m ²)		備註
						寬度W (mm)	高度H (mm)		單件	總面積	
1		J853-GB-GL3-500	J853-GB-GL3-500-01	GL3:15mm THK. CLEAR TEMPERED + 1.52mm THK. (PVB) + 15mm THK. CLEAR TEMPERED LAMINATED GLASS	31.52	1401	790	8	1.11	8.85	
2		J853-GB-GL3-500	J853-GB-GL3-500-02			1046	790	3	0.83	2.48	
3		J853-GB-GL3-500	J853-GB-GL3-500-03			1353	790	6	1.07	6.41	
4		J853-GB-GL3-500	J853-GB-GL3-500-04			1302	790	9	1.03	9.26	
5		J853-GB-GL3-500	J853-GB-GL3-500-05			1095	790	2	0.87	1.73	
6		J853-GB-GL3-500	J853-GB-GL3-500-06			1349	790	8	1.07	8.53	
7		J853-GB-GL3-500	J853-GB-GL3-500-07			1434	790	2	1.13	2.27	
8		J853-GB-GL3-500	J853-GB-GL3-500-08			1446	790	2	1.14	2.28	
9		J853-GB-GL3-500	J853-GB-GL3-500-09			1409	790	2	1.11	2.23	
10		J853-GB-GL3-500	J853-GB-GL3-500-10			1404	790	7	1.11	7.76	
11		J853-GB-GL3-500	J853-GB-GL3-500-11			1192	790	1	0.94	0.94	
12		J853-GB-GL3-500	J853-GB-GL3-500-12			1189	790	1	0.94	0.94	
13		J853-GB-GL3-500	J853-GB-GL3-500-13			1195	790	1	0.94	0.94	
14		J853-GB-GL3-500	J853-GB-GL3-500-14			1198	790	1	0.95	0.95	
15		J853-GB-GL3-500	J853-GB-GL3-500-15			1233	790	2	0.97	1.95	
16		J853-GB-GL3-500	J853-GB-GL3-500-16			1235	790	2	0.98	1.95	
17		J853-GB-GL3-500	J853-GB-GL3-500-17			1412	790	2	1.12	2.23	
18		J853-GB-GL3-500	J853-GB-GL3-500-18			1414	790	3	1.12	3.35	
19		J853-GB-GL3-500	J853-GB-GL3-500-19			1166	790	1	0.92	0.92	
20		J853-GB-GL3-500	J853-GB-GL3-500-20			1168	790	2	0.92	1.85	
21		J853-GB-GL3-500	J853-GB-GL3-500-21			1431	790	1	1.13	1.13	
22		J853-GB-GL3-500	J853-GB-GL3-500-22			1251	790	2	0.99	1.98	
23		J853-GB-GL3-500	J853-GB-GL3-500-23			1248	790	1	0.99	0.99	
24		J853-GB-GL3-500	J853-GB-GL3-500-24			1443	790	1	1.14	1.14	
總合計:						70			73.05		

加工注意事項:

- 1). 本表中所有玻璃對角線尺寸偏差要求不超過正負2mm.
- 2). 本表中所有玻璃要求粗磨邊處理並倒棱角.
- 3). 本表中玻璃要求粗磨邊處理並倒棱角, 攔河玻璃頂底要精磨邊, 而所有玻璃之入爐方向需保持一致.
- 4). 本表中不同種類玻璃參照玻璃加工圖加工.
- 5). 本表中所有強化玻璃均需HEAT SOAK TEST.
- 6). 本表中所有玻璃均需注明室內外面及其玻璃編號, 以便識別.


 美特铝质 有限公司 MIDI Aluminium Fabricator Ltd.				工程号 J853 地盘 香港延坪路	制图 J.L. 复核 -	15/03/24 -	物料号 详见玻璃BM表 图号 J853-GB-GL3-500	
版本 日期	采用 颜色	工厂 -	地盘 √	名称 玻璃加工图 材料 GL3:15 T+1.52PBV+15 T	批准 单件面积(㎡)	- -	数量 长度 宽度	- - -

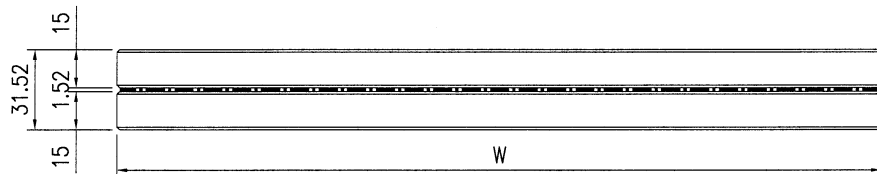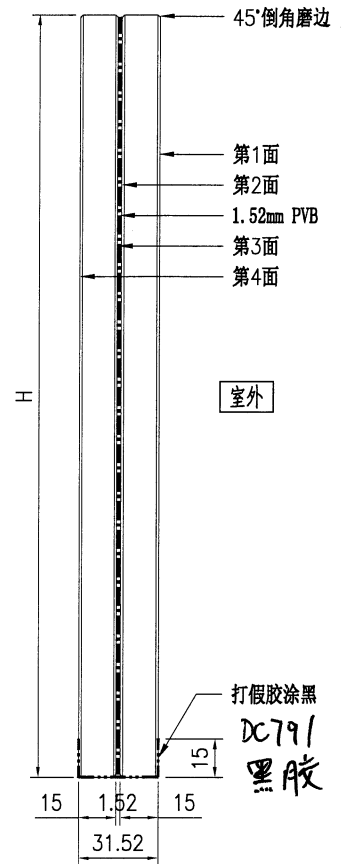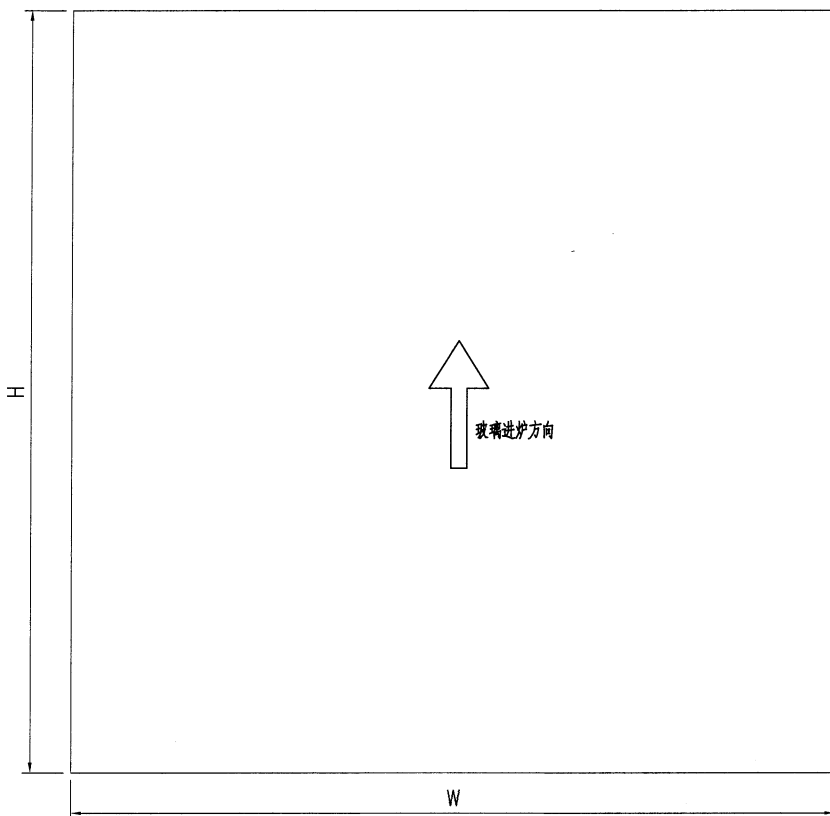

室外

技术说明:


- 1.玻璃为: GL3:15mm THK. CLEAR TEMPERED + 1.52mm THK. (PVB) + 15mm THK. CLEAR TEMPERED LAMINATED GLASS
- 2.色号为: _____, Low-e膜在第 _____ 面;
- 3.中空铝隔条, 两面涂丁基胶涂抹均匀, 内层为铝框本色, 玻璃四周1x45°机磨边;
- 4.玻璃密封胶采用: _____, 胶深符合相应规范要求;
- 5.中空玻璃应符合《中空玻璃》GB1194-2002国家标准, 并按《玻璃幕墙工程质量检验标准》JGJ/T139-2001进行质量检验;
- 6.玻璃出厂前必须粘好相应编号及内外标签, 玻璃单边长度超过2m, 所有全钢化玻璃需要热浸处理;
- 7.玻璃钢化波纹方向平行分布; 图中标注尺寸单位为mm, 进炉方向与滚轮垂直。

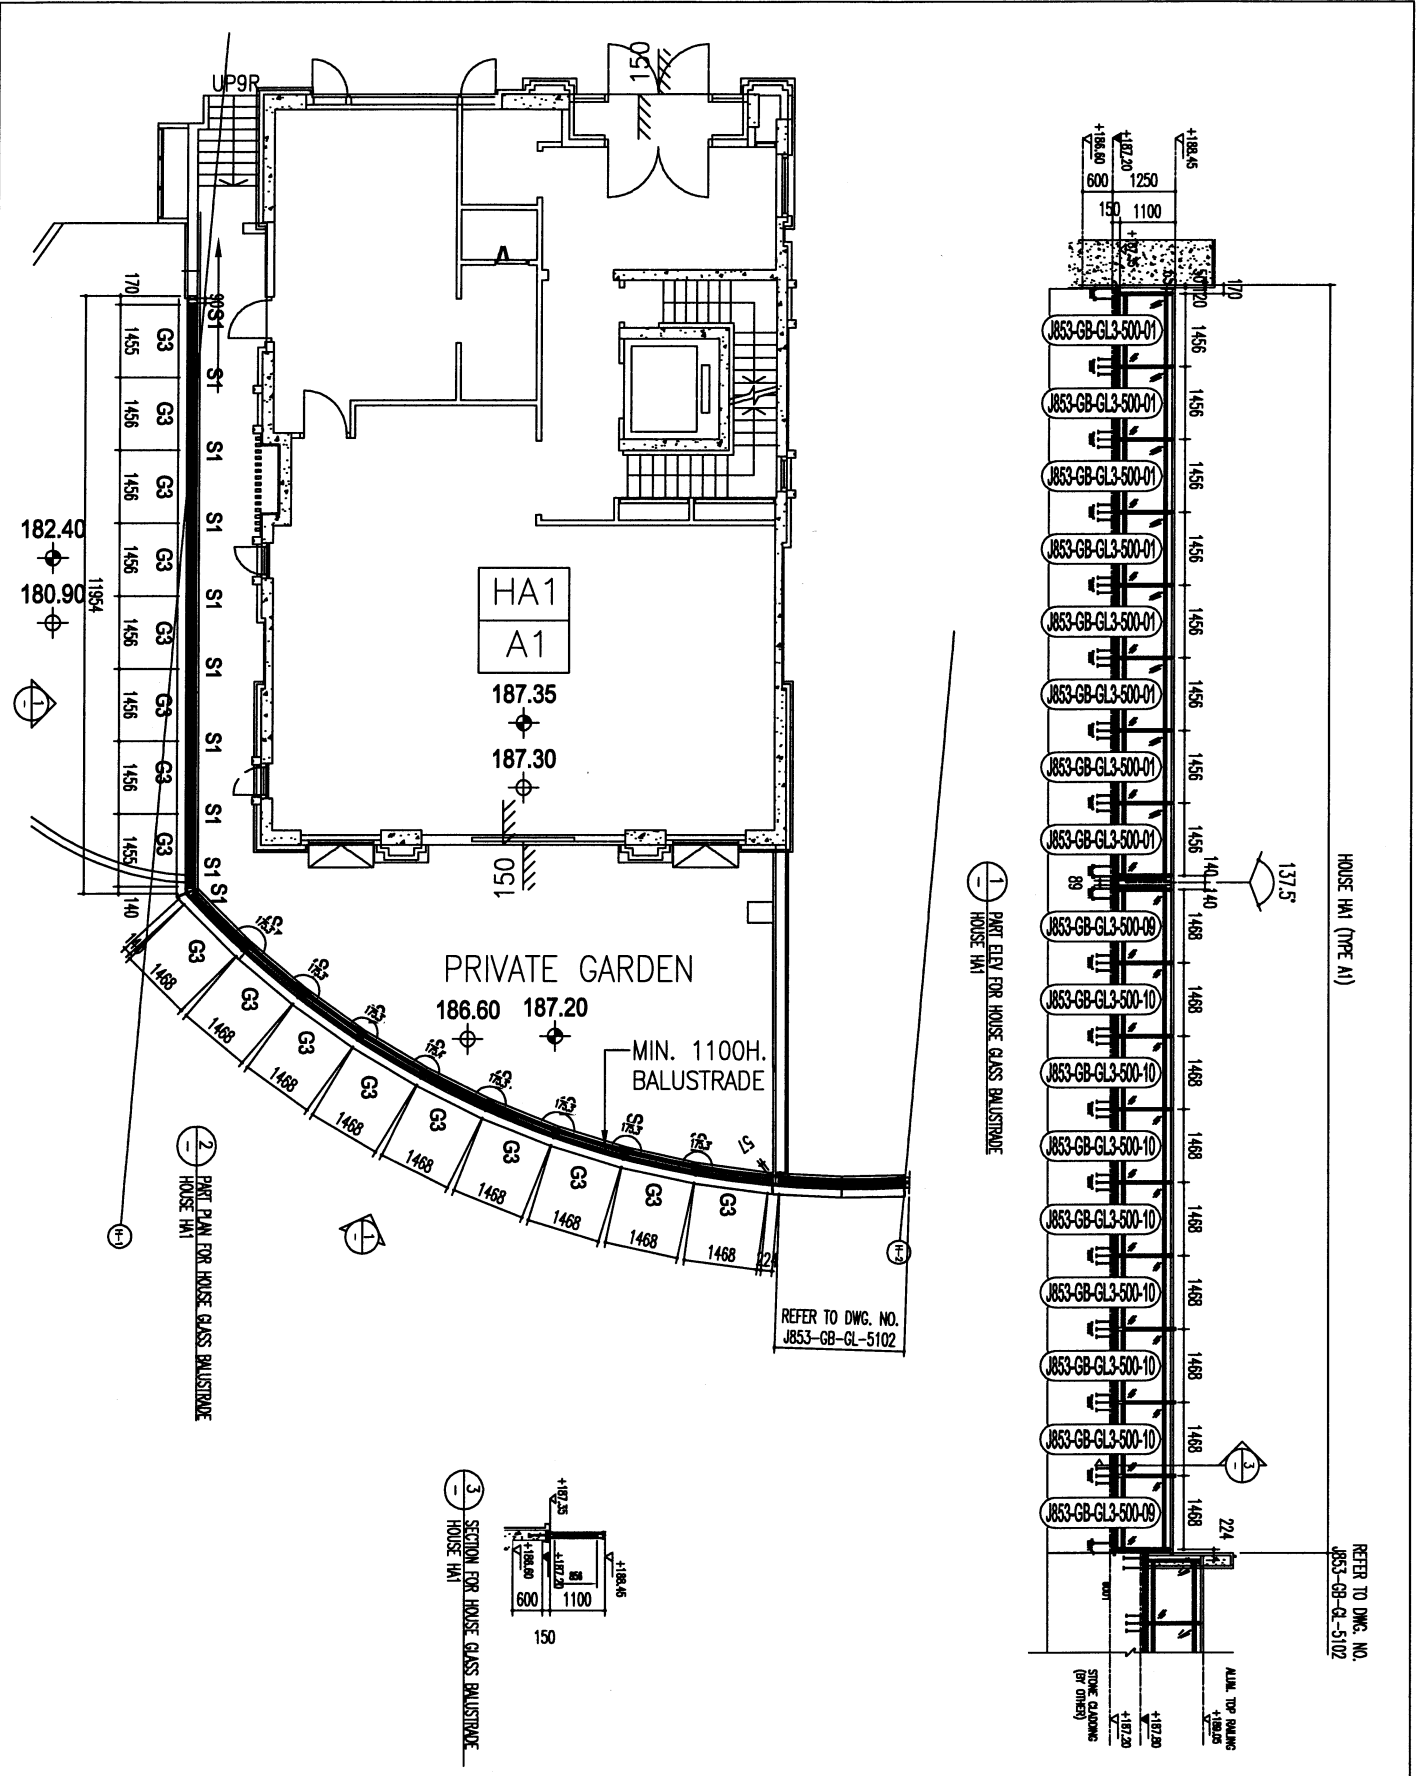


HOUSE HA1 (TYPE A1)

REFER TO DWG. NO. JB53-GB-CL-5102

REFER TO DWG. NO. JB53-GB-GL-5102

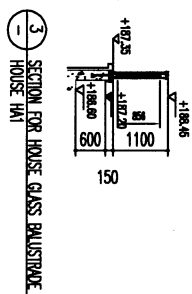

SECTION FOR HOUSE GLASS BALUSTRADE HOUSE HA1

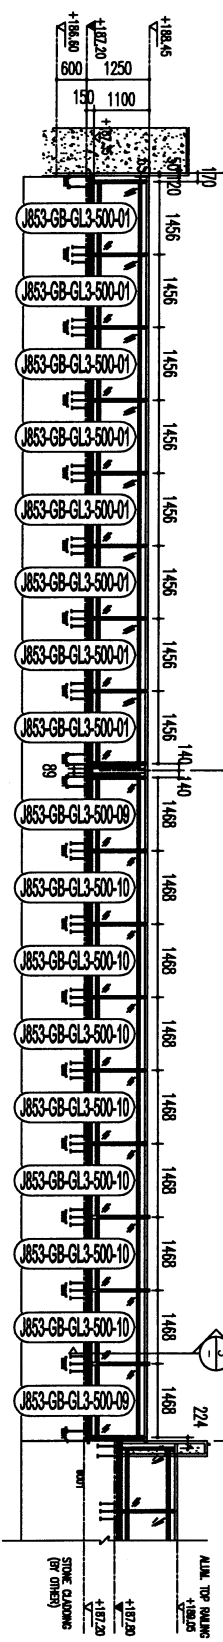

PART ELEV FOR HOUSE GLASS BALUSTRADE HOUSE HA1

<p>DATE:</p> <p>SCALE: 1:100 (A3)</p>		<p>CLIENT: SHIMAO GROUP HOLDINGS LIMITED</p> <p>PROJECT: YIN PING ROAD DEVELOPMENT AT NKILL, 6542 KOWLOON</p>		<p>MAIN CONTRACTOR: HING HING CONSTRUCTION CO LTD</p> <p>STRUCTURAL ENGINEER: C.M WONG & ASSOCIATES LTD</p> <p>PROJECT CONSULTANT: MENYARD</p>	
<p>DATE: 20-MAY-23</p> <p>SCALE: 1:100 (A3)</p>		<p>PROJECT: PROPOSED RESIDENTIAL DEVELOPMENT AT NKILL, 6542 YIN PING ROAD KOWLOON</p>		<p>STRUCTURAL ENGINEER: C.M WONG & ASSOCIATES LTD</p> <p>PROJECT CONSULTANT: MENYARD</p>	
DATE: 07/11/2014

CLIENT: SHIMAO GROUP HOLDINGS LIMITED

ARCHITECT: YONG TUNG & PARTNERS LIMITED

MAIN CONTRACTOR: HIP HING CONSTRUCTION CO LTD

STRUCTURAL ENGINEER: CMA CHAI WONG & ASSOCIATES LTD

PROJECT CONSULTING: MENYARD

NOTE: 1. ALL DIMENSIONS ARE IN MM. 2. ALL DIMENSIONS ARE REFERRED FROM OUTSIDE FACE UNLESS SPECIFIED OTHERWISE. 3. DIMENSIONS TO FACE UNLESS SPECIFIED OTHERWISE.

LEGEND: (A) DETAIL MARK NO. (B) REFER SHEET NO. 1. F.F.L. — FINISHED FLOOR LEVEL. 2. S.F.L. — STRUCTURAL FLOOR LEVEL. 3. — REVERSED DETAIL.




NO.	DATE	REVISION
1	11-07-2014	ISSUED SUBJECT TO MAIN CONTRACTOR'S APPROVAL
2	07-09-2014	ISSUED SUBJECT TO MAIN CONTRACTOR'S APPROVAL
3	07-09-2014	ISSUED SUBJECT TO MAIN CONTRACTOR'S APPROVAL

PROJECT: PROPOSED RESIDENTIAL DEVELOPMENT AT NAKILL 6542 YIN PING ROAD HONGKONG




TITLE: PART ELEV AND PART PLAN FOR HOUSE GLASS BALUSTRADE GLASS MARKING DWG

DATE: 20-MAY-23 SCALE: 1:80 (A3) DRAWN BY: YV CHECKED BY: YV

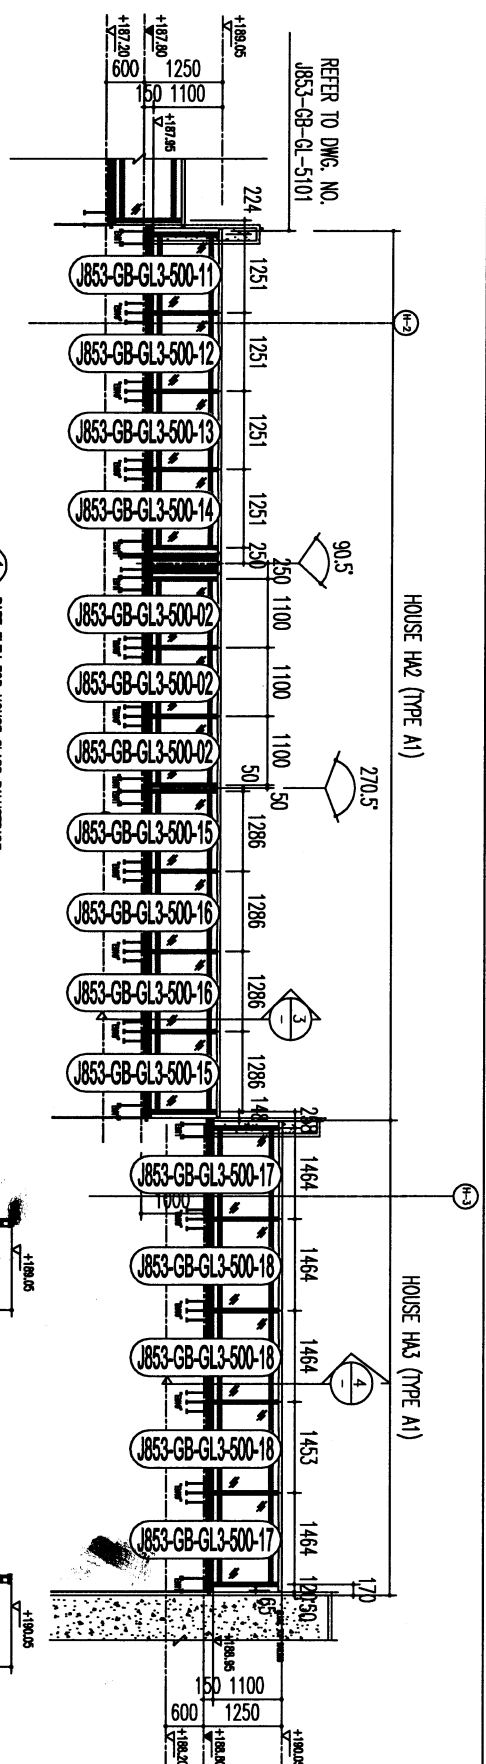


SECTION FOR HOUSE GLASS BALUSTRADE HOUSE HA2

SECTION FOR HOUSE GLASS BALUSTRADE HOUSE HA3

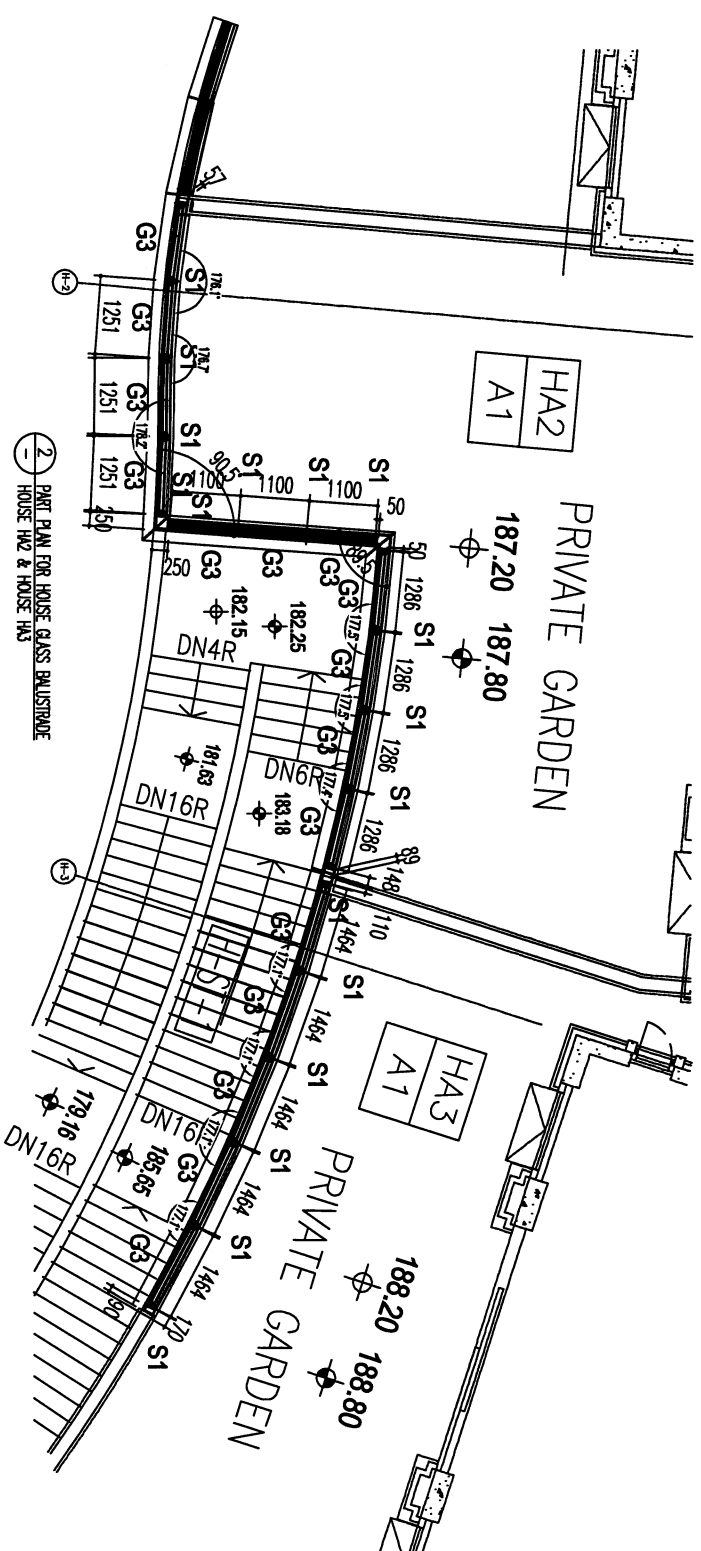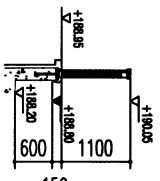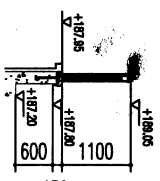


PART PLAN FOR HOUSE GLASS BALUSTRADE HOUSE HA2 & HOUSE HA3

YONG TUNG & PARTNERS LIMITED
 Tel: (852) 27777888
 Fax: (852) 27777889
 WWW.YTP.COM.HK

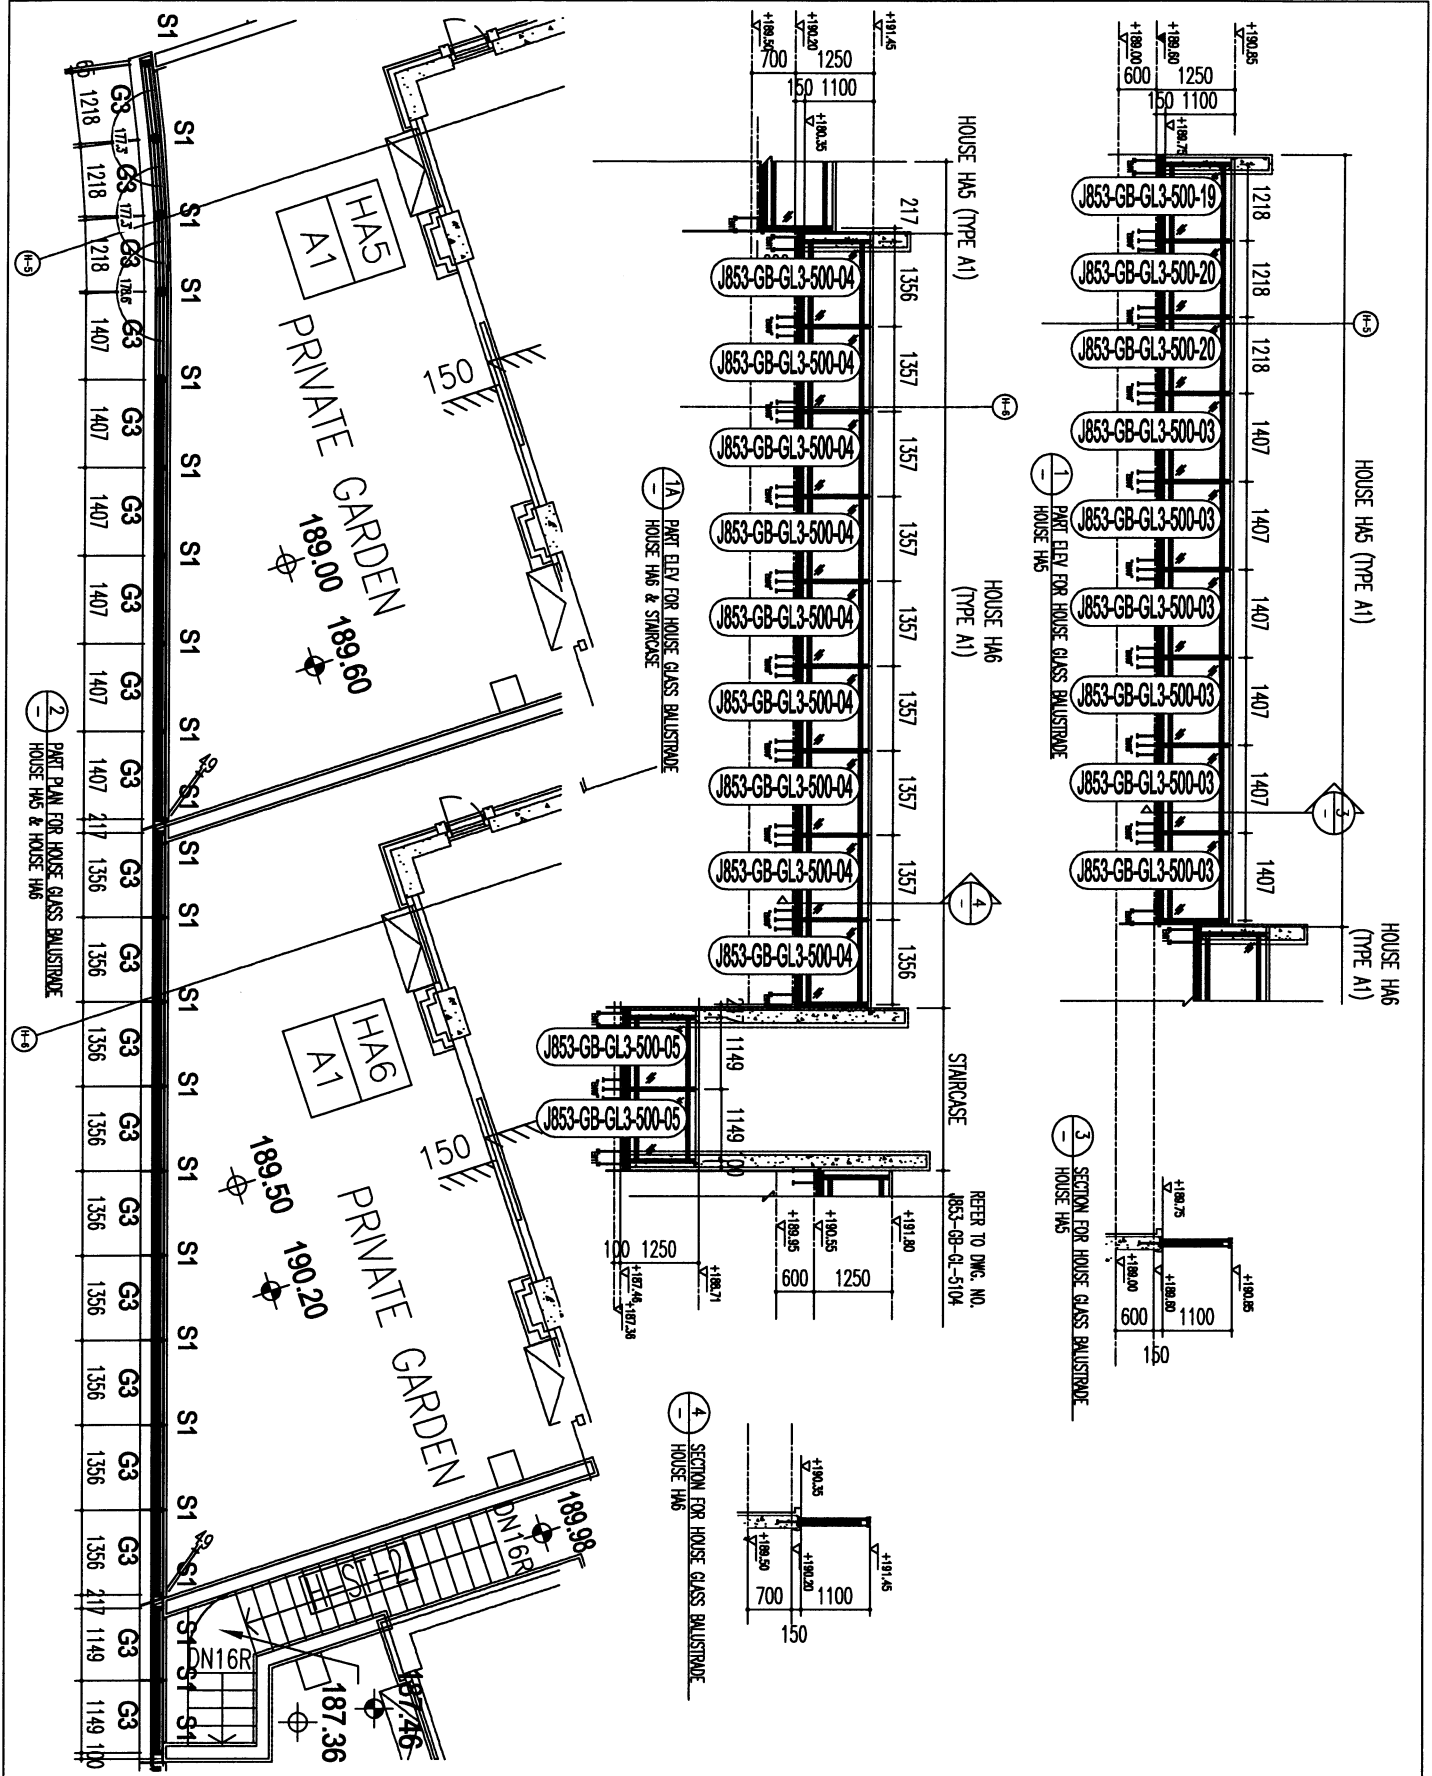

DLI REF :	
CLIENT : SHIMAO GROUP HOLDINGS LIMITED	
MONITOR : WTF <small>WONG TUNG FONG & PARTNERS LIMITED</small>	
MAIN CONTRACTOR : HP HING CONSTRUCTION CO LTD	
TRADE CONSULTANT : MENYROT	
NOTES : 1. ALL DIMENSIONS ARE IN MM. 2. ALL DIMENSIONS ARE TAKEN FROM OUTSIDE SURFACE UNLESS SPECIFIED OTHERWISE. 3. GEOMETRIC FINISH TO BE INDICATED ON SITE.	
LEGEND : (A) DETAIL MARK NO. (B) REFER SHEET NO. 1. F.F.L. — FINISHED FLOOR LEVEL. 2. S.F.L. — STRUCTURAL FLOOR LEVEL. 3. R.F.L. — REINFORCED DETAIL.	
GLASS : 1. 12mm THK CLEAR TEMPERED GLASS TO BE USED FOR BALUSTRADE. 2. 12mm THK CLEAR TEMPERED GLASS TO BE USED FOR BALUSTRADE. 3. 12mm THK CLEAR TEMPERED GLASS TO BE USED FOR BALUSTRADE. 4. 12mm THK CLEAR TEMPERED GLASS TO BE USED FOR BALUSTRADE. 
JOB NO. : J-653 PROJECT : PROPOSED RESIDENTIAL DEVELOPMENT AT NKLL 6542 YIN PING ROAD KOWLOON TITLE : PART ELEV and PART PLAN FOR HOUSE GLASS BALUSTRADE (ROW A) (3) DATE : 20-MAY-23 SCALE : 1:80 (A3) DRAWN BY : Y1 CHECKED BY : Y1 DATE : 20-MAY-23 SCALE : 1:80 (A3)	

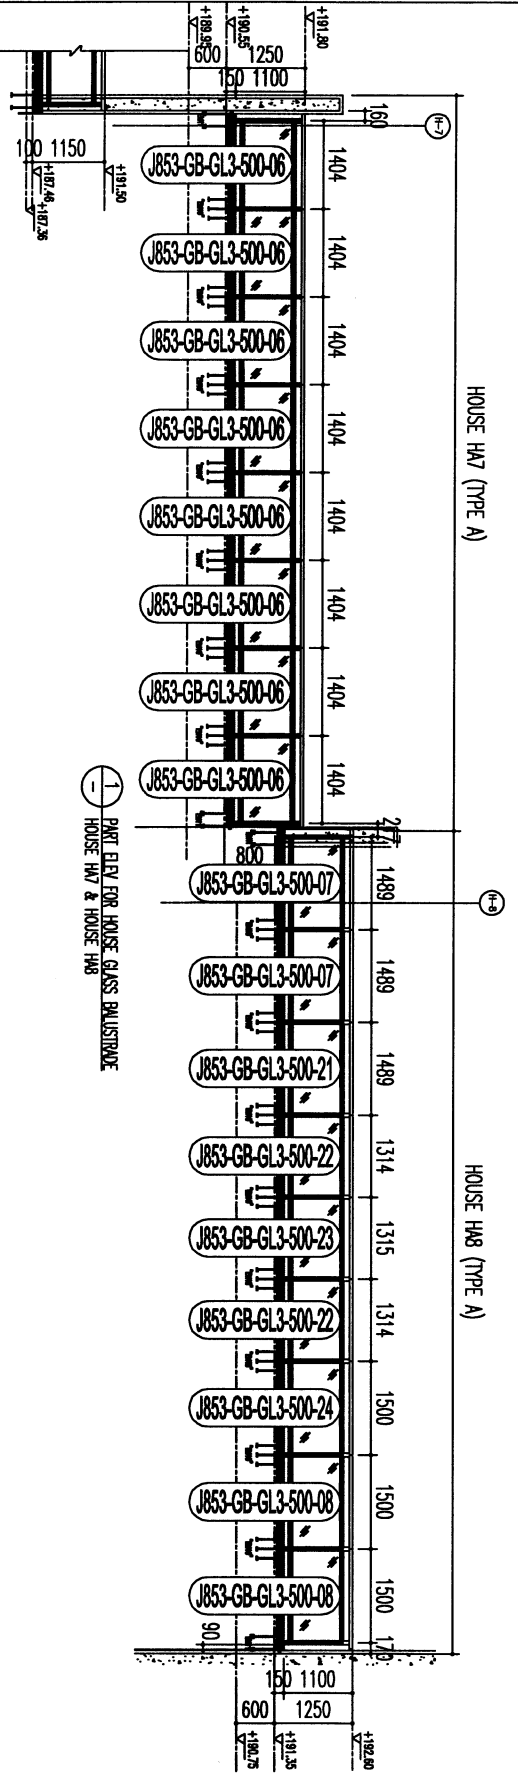


1 PART ELEV FOR HOUSE GLASS BALUSTRADE
HOUSE HA7 & HOUSE HA8


3 SECTION FOR HOUSE GLASS BALUSTRADE
HOUSE HA7

4 SECTION FOR HOUSE GLASS BALUSTRADE
HOUSE HA8

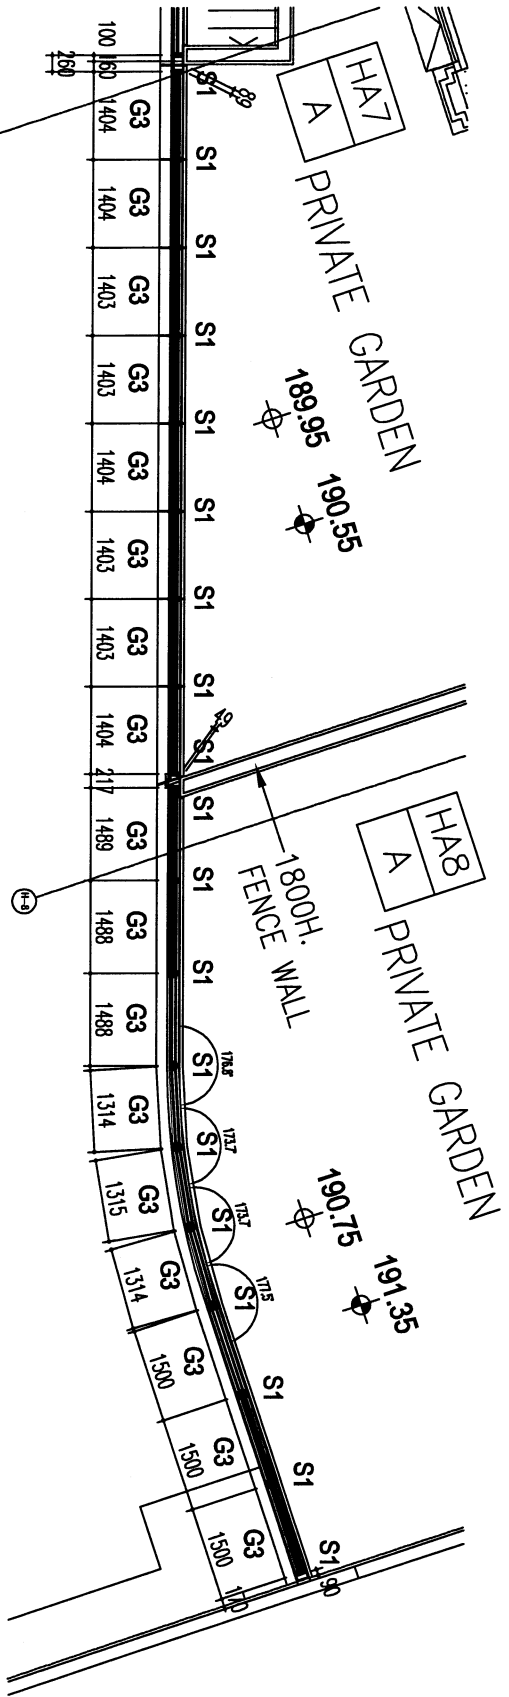

2 PART PLAN FOR HOUSE GLASS BALUSTRADE
HOUSE HA7 & HOUSE HA8

3 SECTION FOR HOUSE GLASS BALUSTRADE
HOUSE HA7

4 SECTION FOR HOUSE GLASS BALUSTRADE
HOUSE HA8

<p>DATE: 11-07-2024</p> <p>PROJECT: PROPOSED RESIDENTIAL DEVELOPMENT AT NKLL 6842 YIN PING ROAD KOWLOON</p> <p>TITLE: PART ELEV and PART PLAN FOR HOUSE GLASS BALUSTRADE (ROW A) (4) GLASS MARKING DWG</p> <p>DATE: 20-MAY-23 SCALE: 1:80 (A3)</p> <p>DRAWN BY: YF CHECKED BY:</p> <p>SHIMAO GROUP HOLDINGS LIMITED</p> <p>SHIMAO GROUP HOLDINGS LIMITED</p> <p>HP HING CONSTRUCTION CO LTD</p> <p>CA WONG & ASSOCIATES LTD</p> <p>WENYUOT</p>	
<p>NOTE:</p> <ol style="list-style-type: none"> ALL DIMENSIONS ARE IN MM. ALL ELEVATIONS ARE VIEWED FROM OUTSIDE UNLESS SPECIFICALLY NOTED OTHERWISE. FINISHES TO BE VIEWED ON SITE. <p>LEGEND:</p> <p>HA7 DETAIL MARK NO.</p> <p>HA8 DETAIL MARK NO.</p> <p>1. F.F.L.—FINISHED FLOOR LEVEL.</p> <p>2. S.F.L.—STRUCTURAL FLOOR LEVEL.</p> <p>3. R.F.L.—RENDERED DETAIL.</p> <p>G3: 12mm THK CLEAR TEMPERED GLASS</p> <p>S1: 12mm THK CLEAR TEMPERED GLASS</p> <p>S2: 12mm THK CLEAR TEMPERED GLASS</p> <p>S3: 12mm THK CLEAR TEMPERED GLASS</p> <p>S4: 12mm THK CLEAR TEMPERED GLASS</p> <p>S5: 12mm THK CLEAR TEMPERED GLASS</p> <p>S6: 
