

工程指示 / 要求簡箋 ENGINEER INSTRUCTIONS(E.I.)

工程指示編號:	EI- 8019	修改版本:	-
	HK- /		
工程編號:	J 853	工程名稱:	延坪道
收件人:	Maggie Lor	發件人:	Joe Chan
工程項目:	Row D 花園欄河地 盤用鐵件 (綠色)	日期:	8/7/2024

<input type="checkbox"/> 原合約工程包	<input type="checkbox"/> 原合約工程加 / 減賬 QT-	<input type="checkbox"/> 新工程報價 QT-
---------------------------------	--	------------------------------------

信件批核號碼/圖紙參考編號:	批核模具圖紙編號:
客戶指示附件:	管理內部批簽署:

<input type="checkbox"/> 初步鋁料 B.M.	<input type="checkbox"/> 加工拆圖, 然後生產	<input type="checkbox"/> 尺寸表
<input type="checkbox"/> 正式鋁料 B.M.	<input type="checkbox"/> 技術上資料/指示	<input type="checkbox"/> 報價
<input type="checkbox"/> 配件 B.M.	<input type="checkbox"/> 樣辦或貨品說明書	<input type="checkbox"/> 分判合約
<input type="checkbox"/> 其他:		




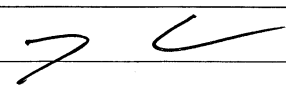
內容: 請依附件資料, 生產 GMS 鐵件, 遠地盤。  
- 請分層包裝出貨。  
(此 EI 不需驗牌)。  
完成上列要求日期: 25/7/2024

國內

<input type="checkbox"/> 生產技術總監	<input type="checkbox"/> 連附件	<input type="checkbox"/> 技術部	<input type="checkbox"/> 連附件	<input type="checkbox"/> 生產部	<input type="checkbox"/> 連附件
<input type="checkbox"/> 採購部	<input type="checkbox"/> 連附件	<input type="checkbox"/> 生產統籌部	<input type="checkbox"/> 連附件	<input type="checkbox"/> 報關組	<input type="checkbox"/> 連附件
<input type="checkbox"/> 質檢部	<input type="checkbox"/> 連附件	<input type="checkbox"/> 會計部	<input type="checkbox"/> 連附件	<input type="checkbox"/> 機械設計部	<input type="checkbox"/> 連附件
<input type="checkbox"/> 香港辦	<input type="checkbox"/> 連附件	<input type="checkbox"/> 其他:			

香港

<input type="checkbox"/> 行政部	<input type="checkbox"/> 連附件	<input type="checkbox"/> 會計部	<input type="checkbox"/> 連附件	<input type="checkbox"/> 統籌部	<input type="checkbox"/> 連附件	<input type="checkbox"/> 工程部	<input type="checkbox"/> 連附件
<input type="checkbox"/> 採購部	<input type="checkbox"/> 連附件	<input type="checkbox"/> QS部	<input type="checkbox"/> 連附件	<input checked="" type="checkbox"/> 地盤管理	<input checked="" type="checkbox"/> 連附件	<input type="checkbox"/> 維修部	<input type="checkbox"/> 連附件

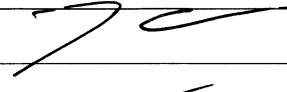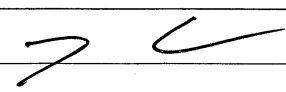\*發件人簽署:  \*組別成員批核簽署:   
傳遞編號:  項目經理簽署: 

# J853-香港延坪道(第二期別墅)-Glass Balustrade-ROW D花园拦河地盤用铁件分栋数量统计表

工程: J853-香港延坪道(第二期別墅)

日期: 5-Jul-24


序号	部件图编号							总数量	备注
		HD1	HD2	HD3	HD5	HD6	HD7		
1	J853-GB-ST-801	14	12	12	8	20	10	76	
2	J853-GB-ST-802	1	1			1	1	4	
3	J853-GB-ST-813			1				1	
4	J853-GB-ST-846A	1						1	
5	J853-GB-ST-846B	5						5	
6	J853-GB-ST-846C	1						1	
7	J853-GB-ST-846D		1					1	
8	J853-GB-ST-846E		4					4	
9	J853-GB-ST-846F		1					1	
10	J853-GB-ST-846G			1				1	
11	J853-GB-ST-846H			4			3	7	
12	J853-GB-ST-846J			1				1	
13	J853-GB-ST-846K				1			1	
14	J853-GB-ST-846L				2			2	
15	J853-GB-ST-846M				1			1	
16	J853-GB-ST-846N					1		1	
17	J853-GB-ST-846P					2		2	
18	J853-GB-ST-846Q					1		1	
19	J853-GB-ST-846R					1		1	
20	J853-GB-ST-846S					1		1	
21	J853-GB-ST-846T					1		1	
22	J853-GB-ST-846U					1		1	
23	J853-GB-ST-846V					1		1	
24	J853-GB-ST-846W						1	1	
25	J853-GB-ST-846X						1	1	
26	J853-GB-ST-847					1		1	
27	J853-GB-ST-848A	1						1	
28	J853-GB-ST-848B	5						5	
29	J853-GB-ST-848C	1						1	
30	J853-GB-ST-848D		1					1	
31	J853-GB-ST-848E		4					4	
32	J853-GB-ST-848F		1					1	
33	J853-GB-ST-848G			1				1	
34	J853-GB-ST-848H			4			3	7	
35	J853-GB-ST-848J			1				1	
36	J853-GB-ST-848K				1			1	
37	J853-GB-ST-848L				2			2	
38	J853-GB-ST-848M				1			1	
39	J853-GB-ST-848N					1		1	
40	J853-GB-ST-848P					2		2	
41	J853-GB-ST-848Q					1		1	
42	J853-GB-ST-848R					2		2	
43	J853-GB-ST-848S					1		1	
44	J853-GB-ST-848T					1		1	
45	J853-GB-ST-848U					1		1	
46	J853-GB-ST-848V					1		1	
47	J853-GB-ST-848W						1	1	
48	J853-GB-ST-848X						1	1	
49	J853-GB-ST-849A	1						1	

# J853-香港延坪道(第二期別墅)-Glass Balustrade-ROW D花园拦河地盤用铁件分栋数量统计表


工程: J853-香港延坪道(第二期別墅)

日期: 5-Jul-24


序号	部件图编号							总数量	备注
		HD1	HD2	HD3	HD5	HD6	HD7		
50	J853-GB-ST-849B	5		1				6	
51	J853-GB-ST-849C	1						1	
52	J853-GB-ST-849D		1		2			3	
53	J853-GB-ST-849E		4					4	
54	J853-GB-ST-849F		1	1				2	
55	J853-GB-ST-849G			4			3	7	
56	J853-GB-ST-849H				1	1		2	
57	J853-GB-ST-849J				1			1	
58	J853-GB-ST-849K					2		2	
59	J853-GB-ST-849L					2		2	
60	J853-GB-ST-849M					1		1	
61	J853-GB-ST-849N					2		2	
62	J853-GB-ST-849P					1		1	
63	J853-GB-ST-849Q					1	1	2	
64	J853-GB-ST-849R						1	1	
65	J853-GB-ST-850A	5						5	
66	J853-GB-ST-850B		4					4	
67	J853-GB-ST-850C			4			3	7	
68	J853-GB-ST-850D				2			2	
69	J853-GB-ST-850E					1		1	
70	J853-GB-ST-850F					2		2	
71	J853-GB-ST-850G					1		1	
72	J853-GB-ST-850H					1		1	
73	J853-GB-ST-850J						1	1	
74	J853-GB-ST-851A	1						1	
75	J853-GB-ST-851B		1					1	
76	J853-GB-ST-851C			1				1	
77	J853-GB-ST-851D				1			1	
78	J853-GB-ST-851E					1		1	
79	J853-GB-ST-852A				1			1	
80	J853-GB-ST-852B					1		1	
81	J853-GB-ST-852C					1		1	
82	J853-GB-ST-852D						1	1	
83	J853-GB-ST-853A	1						1	
84	J853-GB-ST-853B		1					1	
85	J853-GB-ST-853C			1				1	
86	J853-GB-ST-854					1		1	
87	J853-GB-ST-855					1		1	
88	J853-GB-ST-873		2	2	2	2		8	
89	J853-GB-ST-875A				1	1		2	
90	J853-GB-ST-875E		1					1	
91	J853-GB-ST-875F			1				1	
92	J853-GB-ST-876A				1	1		2	
93	J853-GB-ST-876E		1					1	
94	J853-GB-ST-876F			1				1	
95	J853-GB-ST-877A				1	1		2	
96	J853-GB-ST-877E		1					1	
97	J853-GB-ST-877F			1				1	
		43	42	42	29	66	31	253	

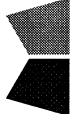		美特鋁質有限公司		工程號:	J-853	計算:	J. L.	日期:	5/7/2024	送呈:	Joe
MIDI Aluminium Fabricator Ltd.		地盤名稱:		香港延坪道(第二期別墅)		核對:		日期:		副本:	
地盤用鐵件B.M.表		項目類別:		Gliss Blustrde-花园拦河 (Row. D)		批准:		日期:		版本:	
BM編號:		/C Code:				總重量(Kg):		1615.91			

序號	修改標示	加工圖号	鐵件編號	鐵件名稱	顏色	數量(件)			重量(Kg)		備註
						實用	後備	總數	單件	總重量	
1		J853-GB-ST-801	J853-GB-ST-801	200x10mm 铁巴	热浸锌	76		76	1.18	89.68	
2		J853-GB-ST-802	J853-GB-ST-802	40x40x5mm 铁角	热浸锌	4		4	0.22	0.88	
3		J853-GB-ST-813	J853-GB-ST-813	40x40x5mm 铁角	热浸锌	1		1	0.18	0.18	
4		J853-GB-ST-846	J853-GB-ST-846A	150x75x10mm 铁角	热浸锌	1		1	24.58	24.58	
5		J853-GB-ST-846	J853-GB-ST-846B	150x75x10mm 铁角	热浸锌	5		5	22.75	113.75	
6		J853-GB-ST-846	J853-GB-ST-846C	150x75x10mm 铁角	热浸锌	1		1	23.10	23.10	
7		J853-GB-ST-846	J853-GB-ST-846D	150x75x10mm 铁角	热浸锌	1		1	23.54	23.54	
8		J853-GB-ST-846	J853-GB-ST-846E	150x75x10mm 铁角	热浸锌	4		4	21.22	84.88	
9		J853-GB-ST-846	J853-GB-ST-846F	150x75x10mm 铁角	热浸锌	1		1	23.71	23.71	
10		J853-GB-ST-846	J853-GB-ST-846G	150x75x10mm 铁角	热浸锌	1		1	22.11	22.11	
11		J853-GB-ST-846	J853-GB-ST-846H	150x75x10mm 铁角	热浸锌	7		7	21.49	150.43	
12		J853-GB-ST-846	J853-GB-ST-846J	150x75x10mm 铁角	热浸锌	1		1	23.62	23.62	
13		J853-GB-ST-846	J853-GB-ST-846K	150x75x10mm 铁角	热浸锌	1		1	25.42	25.42	
14		J853-GB-ST-846	J853-GB-ST-846L	150x75x10mm 铁角	热浸锌	2		2	23.57	47.14	
15		J853-GB-ST-846	J853-GB-ST-846M	150x75x10mm 铁角	热浸锌	1		1	25.19	25.19	
16		J853-GB-ST-846	J853-GB-ST-846N	150x75x10mm 铁角	热浸锌	1		1	21.78	21.78	
17		J853-GB-ST-846	J853-GB-ST-846P	150x75x10mm 铁角	热浸锌	2		2	19.74	39.48	
18		J853-GB-ST-846	J853-GB-ST-846Q	150x75x10mm 铁角	热浸锌	1		1	17.72	17.72	
19		J853-GB-ST-846	J853-GB-ST-846R	150x75x10mm 铁角	热浸锌	1		1	18.08	18.08	
20		J853-GB-ST-846	J853-GB-ST-846S	150x75x10mm 铁角	热浸锌	1		1	22.69	22.69	
21		J853-GB-ST-846	J853-GB-ST-846T	150x75x10mm 铁角	热浸锌	1		1	26.37	26.37	
22		J853-GB-ST-846	J853-GB-ST-846U	150x75x10mm 铁角	热浸锌	1		1	21.78	21.78	
23		J853-GB-ST-846	J853-GB-ST-846V	150x75x10mm 铁角	热浸锌	1		1	23.39	23.39	
24		J853-GB-ST-846	J853-GB-ST-846W	150x75x10mm 铁角	热浸锌	1		1	23.49	23.49	
25		J853-GB-ST-846	J853-GB-ST-846X	150x75x10mm 铁角	热浸锌	1		1	22.12	22.12	
26		J853-GB-ST-847	J853-GB-ST-847	150x75x10mm 铁角	热浸锌	1		1	17.35	17.35	

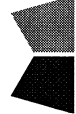		美特鋁質有限公司		工程號:	J-853	計算:	J. L.	日期:	5/7/2024	送呈:	Joe
MIDI Aluminium Fabricator Ltd.		地盤名稱:		香港延坪道(第二期別墅)		核對:		日期:		副本:	
地盤用鐵件B.M.表		項目類別:		Gliss Blustrde-花园拦河 (Row. D)		批准:		日期:		版本:	
BM編號:		/C Code:				總重量(Kg):		1615.91			

序號	修改標示	加工圖号	鐵件編號	鐵件名稱	顏色	數量(件)			重量(Kg)		備註
						實用	後備	總數	單件	總重量	
27		J853-GB-ST-848	J853-GB-ST-848A	50x34x6mm 鐵角	熱浸鋅	1		1	5.43	5.43	
28		J853-GB-ST-848	J853-GB-ST-848B	50x34x6mm 鐵角	熱浸鋅	5		5	5.03	25.15	
29		J853-GB-ST-848	J853-GB-ST-848C	50x34x6mm 鐵角	熱浸鋅	1		1	5.29	5.29	
30		J853-GB-ST-848	J853-GB-ST-848D	50x34x6mm 鐵角	熱浸鋅	1		1	5.20	5.20	
31		J853-GB-ST-848	J853-GB-ST-848E	50x34x6mm 鐵角	熱浸鋅	4		4	4.69	18.76	
32		J853-GB-ST-848	J853-GB-ST-848F	50x34x6mm 鐵角	熱浸鋅	1		1	5.24	5.24	
33		J853-GB-ST-848	J853-GB-ST-848G	50x34x6mm 鐵角	熱浸鋅	1		1	5.04	5.04	
34		J853-GB-ST-848	J853-GB-ST-848H	50x34x6mm 鐵角	熱浸鋅	7		7	4.75	33.25	
35		J853-GB-ST-848	J853-GB-ST-848J	50x34x6mm 鐵角	熱浸鋅	1		1	5.22	5.22	
36		J853-GB-ST-848	J853-GB-ST-848K	50x34x6mm 鐵角	熱浸鋅	1		1	5.62	5.62	
37		J853-GB-ST-848	J853-GB-ST-848L	50x34x6mm 鐵角	熱浸鋅	2		2	5.21	10.42	
38		J853-GB-ST-848	J853-GB-ST-848M	50x34x6mm 鐵角	熱浸鋅	1		1	5.57	5.57	
39		J853-GB-ST-848	J853-GB-ST-848N	50x34x6mm 鐵角	熱浸鋅	1		1	4.82	4.82	
40		J853-GB-ST-848	J853-GB-ST-848P	50x34x6mm 鐵角	熱浸鋅	2		2	4.36	8.72	
41		J853-GB-ST-848	J853-GB-ST-848Q	50x34x6mm 鐵角	熱浸鋅	1		1	4.30	4.30	
42		J853-GB-ST-848	J853-GB-ST-848R	50x34x6mm 鐵角	熱浸鋅	2		2	4.00	8.00	
43		J853-GB-ST-848	J853-GB-ST-848S	50x34x6mm 鐵角	熱浸鋅	1		1	4.78	4.78	
44		J853-GB-ST-848	J853-GB-ST-848T	50x34x6mm 鐵角	熱浸鋅	1		1	5.60	5.60	
45		J853-GB-ST-848	J853-GB-ST-848U	50x34x6mm 鐵角	熱浸鋅	1		1	4.82	4.82	
46		J853-GB-ST-848	J853-GB-ST-848V	50x34x6mm 鐵角	熱浸鋅	1		1	5.17	5.17	
47		J853-GB-ST-848	J853-GB-ST-848W	50x34x6mm 鐵角	熱浸鋅	1		1	5.19	5.19	
48		J853-GB-ST-848	J853-GB-ST-848X	50x34x6mm 鐵角	熱浸鋅	1		1	4.89	4.89	
49		J853-GB-ST-849	J853-GB-ST-849A	40x25x5mm 鐵角	熱浸鋅	1		1	3.50	3.50	
50		J853-GB-ST-849	J853-GB-ST-849B	40x25x5mm 鐵角	熱浸鋅	6		6	3.24	19.44	
51		J853-GB-ST-849	J853-GB-ST-849C	40x25x5mm 鐵角	熱浸鋅	1		1	3.41	3.41	
52		J853-GB-ST-849	J853-GB-ST-849D	40x25x5mm 鐵角	熱浸鋅	3		3	3.35	10.05	

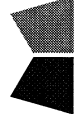		美特鋁質有限公司		工程號:	J-853	計算:	J. L.	日期:	5/7/2024	送呈:	Joe
MIDI Aluminium Fabricator Ltd.		地盤名稱:		香港延坪道(第二期別墅)		核對:		日期:		副本:	
地盤用鐵件B.M.表		項目類別:		Gliss Blustrde-花園拦河 (Row. D)		批准:		日期:		版本:	
BM編號:		/C Code:				總重量(Kg):		1615.91			

序號	修改標示	加工圖号	鐵件編號	鐵件名稱	顏色	數量(件)			重量(Kg)		備註
						實用	後備	總數	單件	總重量	
53		J853-GB-ST-849	J853-GB-ST-849E	40x25x5mm 鐵角	热浸锌	4		4	3.02	12.08	
54		J853-GB-ST-849	J853-GB-ST-849F	40x25x5mm 鐵角	热浸锌	2		2	3.36	6.72	
55		J853-GB-ST-849	J853-GB-ST-849G	40x25x5mm 鐵角	热浸锌	7		7	3.06	21.42	
56		J853-GB-ST-849	J853-GB-ST-849H	40x25x5mm 鐵角	热浸锌	2		2	3.61	7.22	
57		J853-GB-ST-849	J853-GB-ST-849J	40x25x5mm 鐵角	热浸锌	1		1	3.58	3.58	
58		J853-GB-ST-849	J853-GB-ST-849K	40x25x5mm 鐵角	热浸锌	2		2	3.10	6.20	
59		J853-GB-ST-849	J853-GB-ST-849L	40x25x5mm 鐵角	热浸锌	2		2	2.81	5.62	
60		J853-GB-ST-849	J853-GB-ST-849M	40x25x5mm 鐵角	热浸锌	1		1	2.76	2.76	
61		J853-GB-ST-849	J853-GB-ST-849N	40x25x5mm 鐵角	热浸锌	2		2	2.57	5.14	
62		J853-GB-ST-849	J853-GB-ST-849P	40x25x5mm 鐵角	热浸锌	1		1	3.07	3.07	
63		J853-GB-ST-849	J853-GB-ST-849Q	40x25x5mm 鐵角	热浸锌	2		2	3.33	6.66	
64		J853-GB-ST-849	J853-GB-ST-849R	40x25x5mm 鐵角	热浸锌	1		1	3.15	3.15	
65		J853-GB-ST-850	J853-GB-ST-850A	100x50x6mm 鐵角	热浸锌	5		5	8.59	42.95	
66		J853-GB-ST-850	J853-GB-ST-850B	100x50x6mm 鐵角	热浸锌	4		4	7.96	31.84	
67		J853-GB-ST-850	J853-GB-ST-850C	100x50x6mm 鐵角	热浸锌	7		7	8.09	56.63	
68		J853-GB-ST-850	J853-GB-ST-850D	100x50x6mm 鐵角	热浸锌	2		2	8.91	17.82	
69		J853-GB-ST-850	J853-GB-ST-850E	100x50x6mm 鐵角	热浸锌	1		1	6.53	6.53	
70		J853-GB-ST-850	J853-GB-ST-850F	100x50x6mm 鐵角	热浸锌	2		2	7.36	14.72	
71		J853-GB-ST-850	J853-GB-ST-850G	100x50x6mm 鐵角	热浸锌	1		1	6.70	6.70	
72		J853-GB-ST-850	J853-GB-ST-850H	100x50x6mm 鐵角	热浸锌	1		1	8.19	8.19	
73		J853-GB-ST-850	J853-GB-ST-850J	100x50x6mm 鐵角	热浸锌	1		1	7.21	7.21	
74		J853-GB-ST-851	J853-GB-ST-851A	100x50x6mm 鐵角	热浸锌	1		1	9.61	9.61	
75		J853-GB-ST-851	J853-GB-ST-851B	100x50x6mm 鐵角	热浸锌	1		1	8.94	8.94	
76		J853-GB-ST-851	J853-GB-ST-851C	100x50x6mm 鐵角	热浸锌	1		1	9.05	9.05	
77		J853-GB-ST-851	J853-GB-ST-851D	100x50x6mm 鐵角	热浸锌	1		1	9.94	9.94	
78		J853-GB-ST-851	J853-GB-ST-851E	100x50x6mm 鐵角	热浸锌	1		1	8.72	8.72	








美特铝质有限公司  
MIDI Aluminium Fabricator Ltd.

版本号		采用	工厂	地盘	√	名称	铁件加工图	批准	-	-	数量	256
日期		颜色	热浸锌	材料	200x10mm 铁巴	单件重量(kg)	1.18	长度	75	宽度	-	
工程号	J853	制图	J.L.	05/6/24	物料号	J853-GB-ST-801	复核	-	-	图号	J853-GB-ST-801	
地盘	香港延坪路											

位置	数量
HB1	22
HB2	14
HB3	6
HB5	22
HB6	16
HB7	14
HB8	10
总数	104

位置	数量
HC1	26
HC2	12
HC3	6
HC5	20
HC6	12
总数	76

位置	数量
HD1	14
HD2	12
HD3	12
HD5	8
HD6	20
HD7	10
总数	76

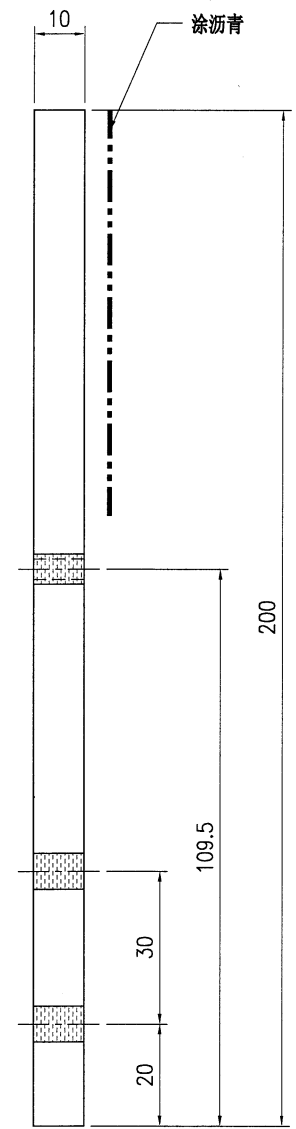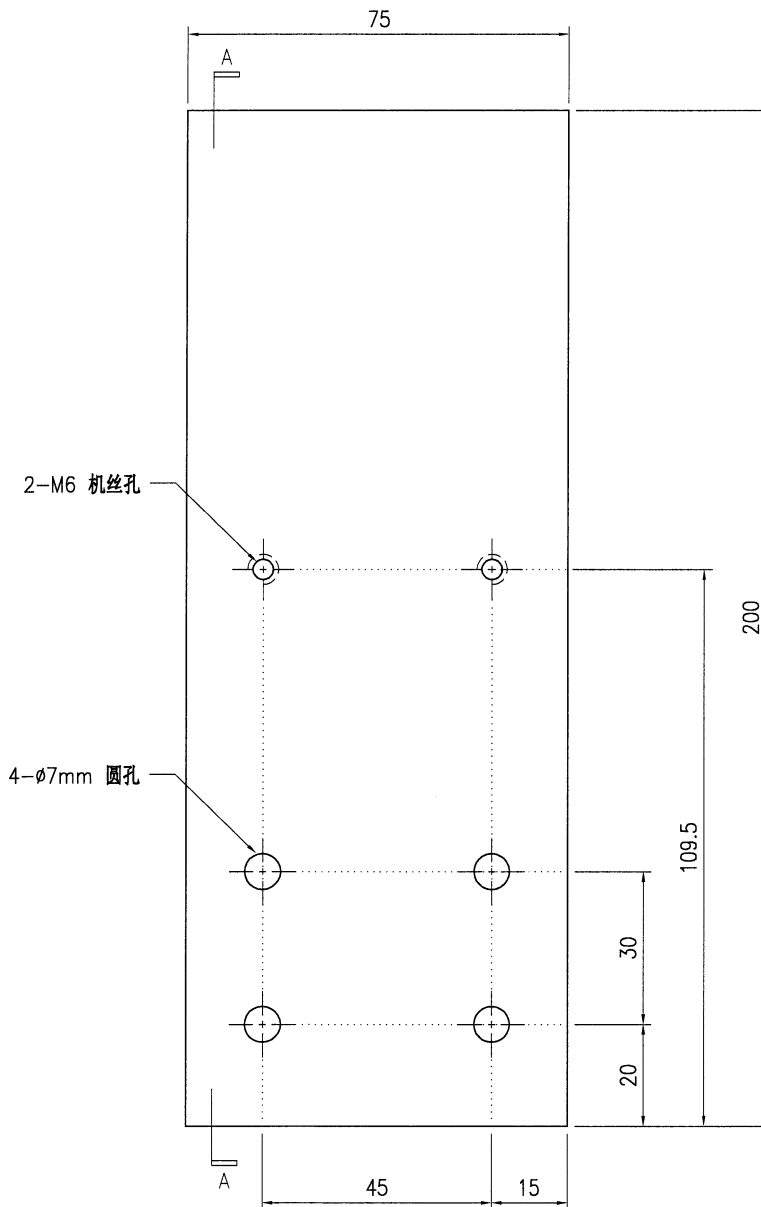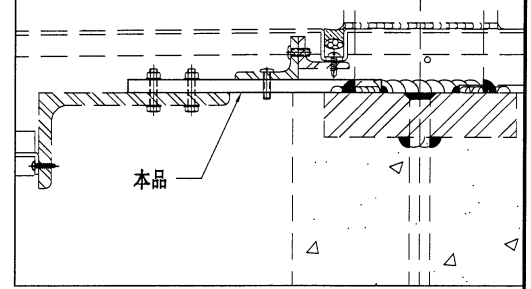

SECTION A-A

技术说明:


1. 所需材料为: 铁件; 等级为: S275;
2. 外形尺寸允许偏差为 $\pm 0.5$ mm, 角度的允许偏差为 $\pm 0.5^\circ$ ; 孔位的允许偏差为 $\pm 0.5$ mm, 孔距的允许偏差为 $\pm 0.5$ mm, 累计偏差为 $\pm 0.5$ mm;
3. 槽口、豁口的长宽边允许偏差为 $+0.5$ mm, 中心线允许偏差都为 $\pm 0.5$ mm;
4. \* \* 为重要尺寸, 加工过程中要保证此尺寸, 加工完毕须标示代号。



美特铝质有限公司  
MIDI Aluminium Fabricator Ltd.

工程号	J853	制图	J.L.	05/6/24	物料号	J853-GB-ST-802	
地盘	香港延坪路	复核	-	-	图号	J853-GB-ST-802	
名称	铁件加工图	批准	-	-	数量	15	
材料	40x40x5mm 铁角	单件重量(kg)	0.22	长度	75	宽度	-


版本		采用	工厂		地盘	√
日期		颜色	热浸锌			

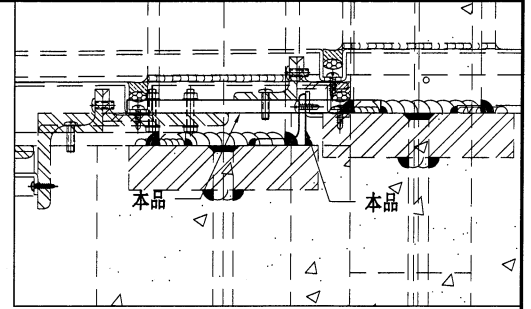


位置	数量
HB1	1
HB2	
HB3	
HB5	1
HB6	1
HB7	
HB8	1
总数	4

位置	数量
HC1	4
HC2	1
HC3	
HC5	1
HC6	1
总数	7

位置	数量
HD1	1
HD2	1
HD3	
HD5	
HD6	1
HD7	1
总数	4

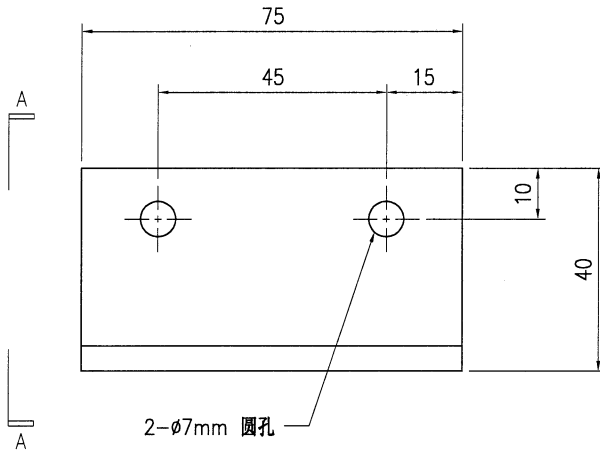

2- $\phi$ 7mm 圆孔

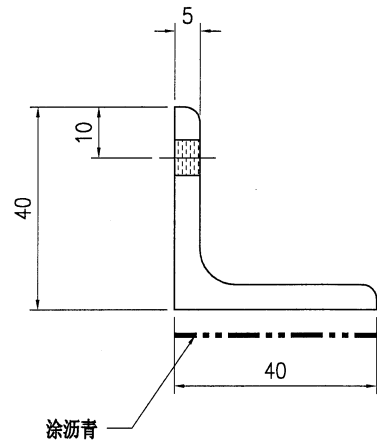

SECTION A-A

技术说明:


1. 所需材料为: 铁件; 等级为: S275;
2. 外形尺寸允许偏差为 $\pm 0.5$ mm, 角度的允许偏差为 $\pm 0.5^\circ$ ; 孔位的允许偏差为 $\pm 0.5$ mm, 孔距的允许偏差为 $\pm 0.5$ mm, 累计偏差为 $\pm 0.5$ mm;
3. 槽口、豁口的长宽边允许偏差为 $+0.5$ mm, 中心线允许偏差都为 $\pm 0.5$ mm;
4. " \* "为重要尺寸, 加工过程中要保证此尺寸, 加工完毕须标示代号。





美特铝质有限公司  
MIDI Aluminium Fabricator Ltd.

工程号	J853	制图	J.L.	05/6/24	物料号	J853-GB-ST-813	
地盘	香港延坪路	复核	-	-	图号	J853-GB-ST-813	
名称	铁件加工图	批准	-	-	数量	6	
材料	40x40x5mm 铁角	单件重量(kg)	0.18	长度	60	宽度	-

版本		采用	工厂		地盘	√
日期		颜色	热浸锌			

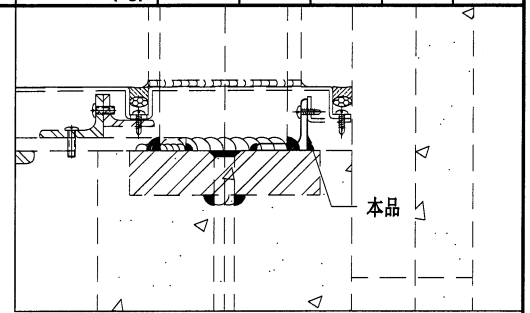

位置	数量	位置	数量	位置	数量
HB1	2	HC1		HD1	
HB2	1	HC2	1	HD2	
HB3		HC3		HD3	1
HB5		HC5		HD5	
HB6		HC6		HD6	
HB7	1	总数	1	HD7	
HB8				总数	1
总数	4				


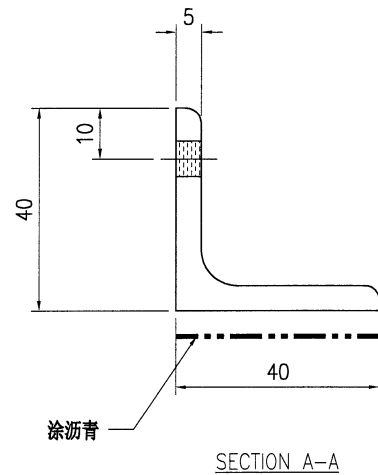
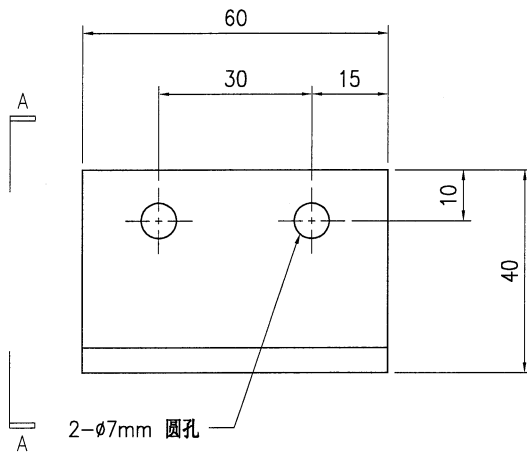


技术说明:

1. 所需材料为: 铁件 ; 等级为: S275 ;
2. 外形尺寸允许偏差为 $\pm 0.5$ mm, 角度的允许偏差为 $\pm 0.5^\circ$ ; 孔位的允许偏差为 $\pm 0.5$ mm, 孔距的允许偏差为 $\pm 0.5$ mm, 累计偏差为 $\pm 0.5$ mm;
3. 槽口、豁口的长宽边允许偏差为 $+0.5$ mm, 中心线允许偏差都为 $\pm 0.5$ mm;
4. " \* "为重要尺寸, 加工过程中要保证此尺寸, 加工完毕须标示代号。

 <b>美特铝质有限公司</b> MIDI Aluminium Fabricator Ltd.				工程号 <b>J853</b>	制图 <b>J.L.</b>	日期 <b>05/6/24</b>	物料号 <b>-</b>
地盘 <b>香港延坪路</b>				复核 <b>-</b>	图号 <b>J853-GB-ST-846</b>		数量 <b>-</b>
版本 <b>-</b>	采用 <b>工厂</b>	地盘 <b>√</b>	名称 <b>铁件加工图</b>	批准 <b>-</b>	长度 <b>-</b>		宽度 <b>-</b>
日期 <b>-</b>	颜色 <b>热浸锌</b>	材料 <b>150x75x10mm 铁角</b>		单件重量(kg) <b>-</b>	长度 <b>-</b>		宽度 <b>-</b>

物料编号	DIM.A	DIM.B	DIM.C	DIM.D	DIM.E	数量	单件重量(kg)
J853-GB-ST-846A	1441	165	57.5			1	24.58
J853-GB-ST-846B	1334	57.5	57.5			5	22.75
J853-GB-ST-846C	1354	57.5	77.5			1	23.1
J853-GB-ST-846D	1380	192.5	57.5			1	23.54
J853-GB-ST-846E	1244	57.5	57.5			4	21.22
J853-GB-ST-846F	1390	57.5	202.5			1	23.71
J853-GB-ST-846G	1296	87.5	57.5			1	22.11
J853-GB-ST-846H	1260	57.5	57.5			7	21.49
J853-GB-ST-846J	1385	57.5	177.5			1	23.62
J853-GB-ST-846K	1490	165	57.5			1	25.42
J853-GB-ST-846L	1382	57.5	57.5			2	23.57
J853-GB-ST-846M	1477	57.5	142.5			1	25.19
J853-GB-ST-846N	1277	177.5	57.5			1	21.78
J853-GB-ST-846P	1157	57.5	57.5			2	19.74
J853-GB-ST-846Q	1039	57.5	15			1	17.72
J853-GB-ST-846R	1060	57.5	57.5			1	18.08
J853-GB-ST-846S	1330	57.5	327.5			1	22.69
J853-GB-ST-846T	1546	327.5	57.5			1	26.37
J853-GB-ST-846U	1277	57.5	57.5			1	21.78
J853-GB-ST-846V	1371	57.5	142.5			1	23.39
J853-GB-ST-846W	1377	177.5	57.5			1	23.49
J853-GB-ST-846X	1297	57.5	97.5			1	22.12

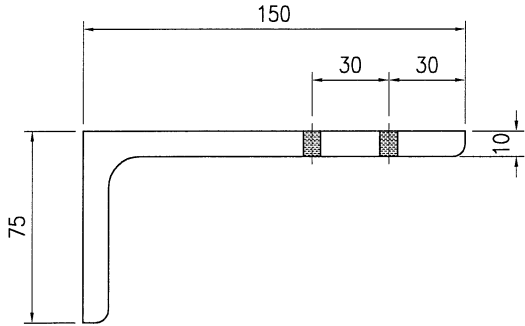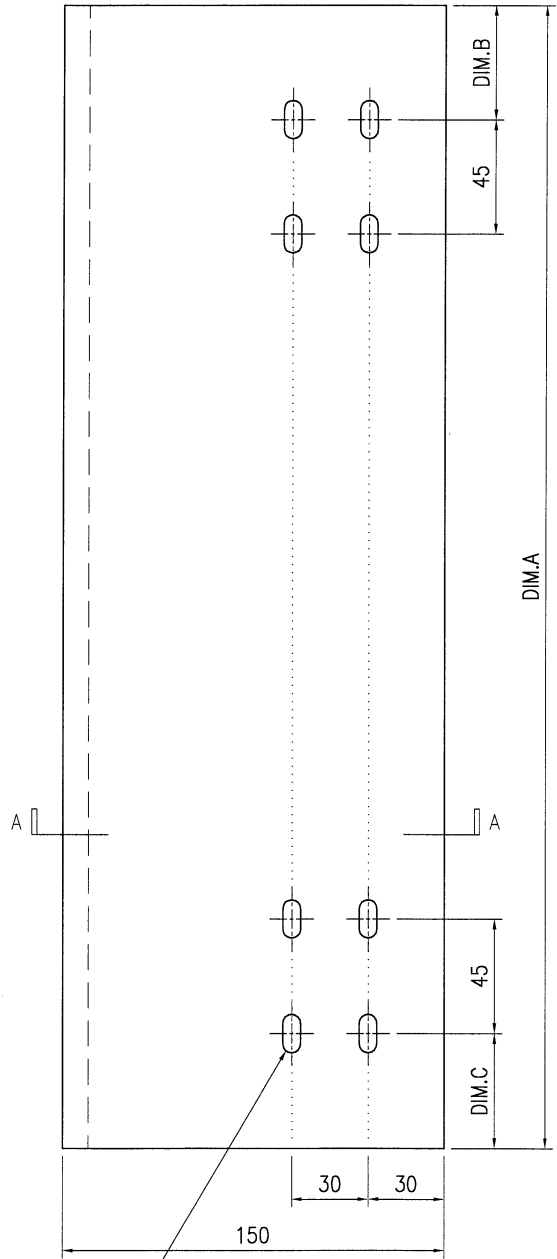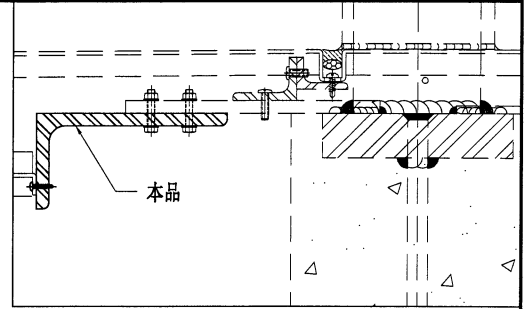




SECTION A-A

技术说明:  
 1. 所需材料为: 铁件; 等级为: S275 ;  
 2. 外形尺寸允许偏差为±0.5mm, 角度的允许偏差为±0.5°; 孔位的允许偏差为±0.5mm, 孔距的允许偏差为±0.5mm, 累计偏差为±0.5mm;  
 3. 槽口、豁口的长宽边允许偏差为+0.5mm, 中心线允许偏差都为±0.5mm;  
 4. \* "为重要尺寸, 加工过程中要保证此尺寸, 加工完毕须标示代号。



美特铝质有限公司  
MIDI Aluminium Fabricator Ltd.

工程号	J853	制图	J.L.	05/6/24	物料号	J853-GB-ST-847			
地盘	香港延坪路	复核	-	-	图号	J853-GB-ST-847			
版本		名称	铁件加工图	批准	-	数量	1		
日期		材料	150x75x10mm 铁角	单件重量(kg)	17.35	长度	1017	宽度	-

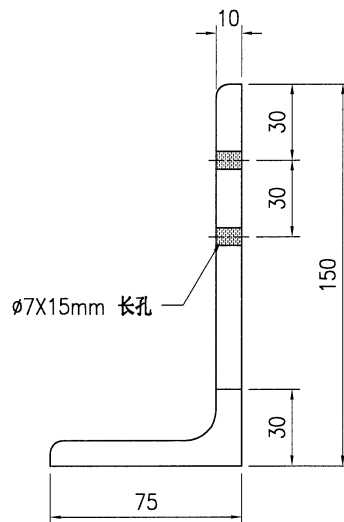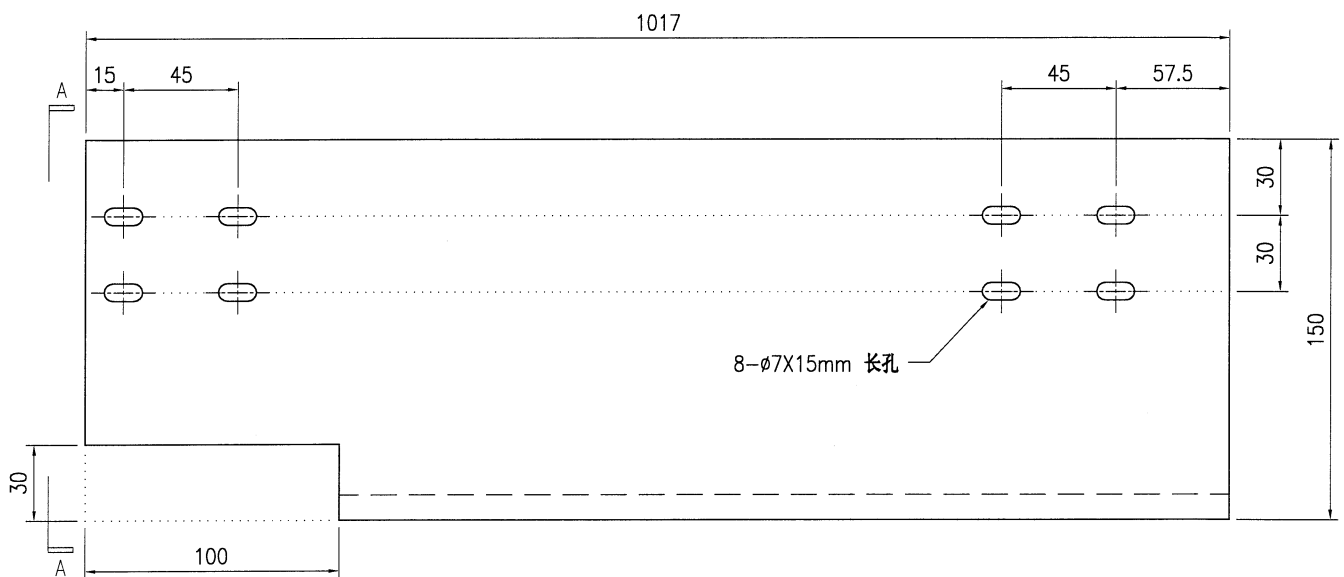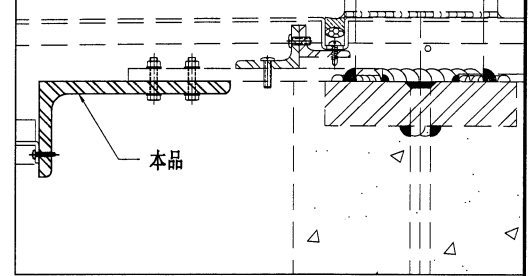




SECTION A-A

技术说明:

1. 所需材料为: 铁件; 等级为: S275;
2. 外形尺寸允许偏差为 $\pm 0.5\text{mm}$ , 角度的允许偏差为 $\pm 0.5^\circ$ ; 孔位的允许偏差为 $\pm 0.5\text{mm}$ , 孔距的允许偏差为 $\pm 0.5\text{mm}$ , 累计偏差为 $\pm 0.5\text{mm}$ ;
3. 槽口、豁口的长宽边允许偏差为 $+0.5\text{mm}$ , 中心线允许偏差都为 $\pm 0.5\text{mm}$ ;
4. " \* "为重要尺寸, 加工过程中要保证此尺寸, 加工完毕须标示代号。

 <b>美特铝质有限公司</b> MIDI Aluminium Fabricator Ltd.				工程号 J853 地盘 香港延坪路	制图 J.L. 复核 -	05/6/24 -	物料号 - 图号 J853-GB-ST-848
版本 日期	采用 颜色	工厂 热浸锌	地盘 热浸锌	名称 铁件加工图 材料 50x34x6mm 铁角	批准 单件重量(kg)	数量 长度	宽度

物料编号	DIM.A	DIM.B	DIM.C	DIM.D	DIM.E	数量	单件重量(kg)
J853-GB-ST-848A	1441	165	57.5	@450x3		1	5.43
J853-GB-ST-848B	1334	57.5	57.5	@500x2		5	5.03
J853-GB-ST-848C	1404	57.5	127.5	@450x3		1	5.29
J853-GB-ST-848D	1380	192.5	57.5	@450x3		1	5.2
J853-GB-ST-848E	1244	57.5	57.5	@500x2		4	4.69
J853-GB-ST-848F	1390	57.5	202.5	@450x3		1	5.24
J853-GB-ST-848G	1336	127.5	57.5	@500x2		1	5.04
J853-GB-ST-848H	1260	57.5	57.5	@500x2		7	4.75
J853-GB-ST-848J	1385	57.5	177.5	@450x3		1	5.22
J853-GB-ST-848K	1490	165	57.5	@450x3		1	5.62
J853-GB-ST-848L	1382	57.5	57.5	@450x3		2	5.21
J853-GB-ST-848M	1477	57.5	142.5	@450x3		1	5.57
J853-GB-ST-848N	1277	177.5	57.5	@500x2		1	4.82
J853-GB-ST-848P	1157	57.5	57.5	@500x2		2	4.36
J853-GB-ST-848Q	1139	57.5	115	@500x2		1	4.3
J853-GB-ST-848R	1060	57.5	57.5	@500x2		2	4
J853-GB-ST-848S	1267	57.5	265	@500x2		1	4.78
J853-GB-ST-848T	1484	265	57.5	@450x3		1	5.6
J853-GB-ST-848U	1277	57.5	57.5	@500x2		1	4.82
J853-GB-ST-848V	1371	57.5	142.5	@500x2		1	5.17
J853-GB-ST-848W	1377	177.5	57.5	@500x2		1	5.19
J853-GB-ST-848X	1297	57.5	97.5	@500x2		1	4.89

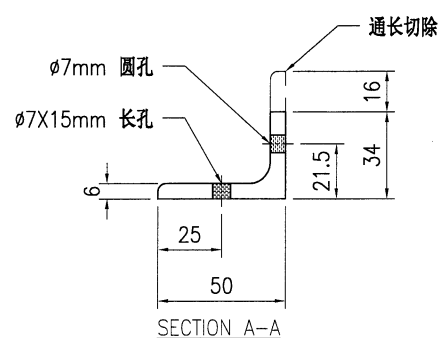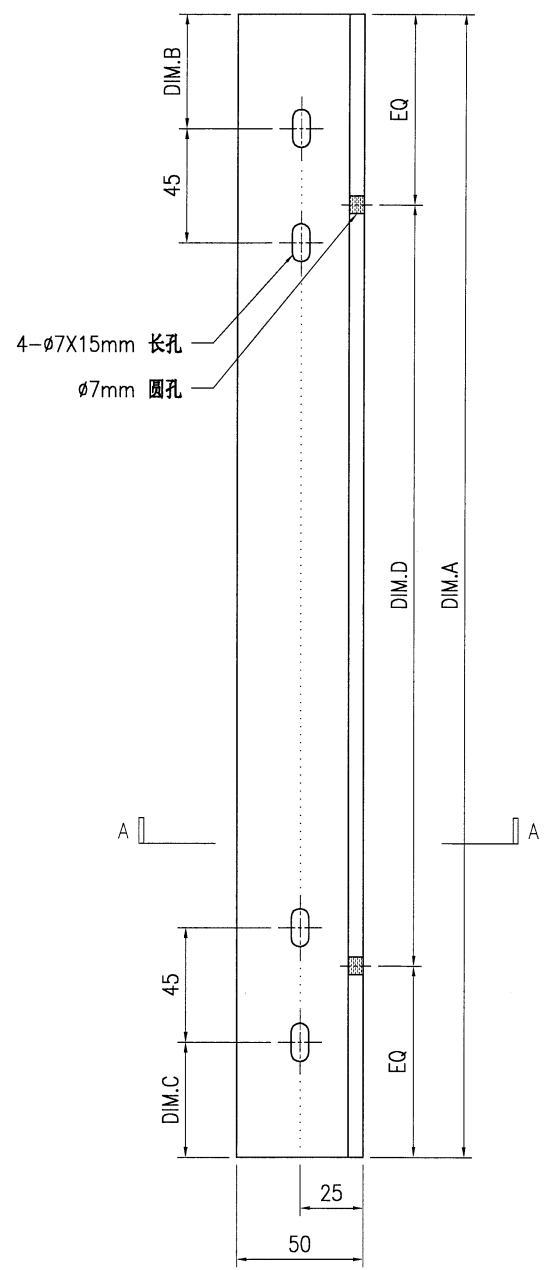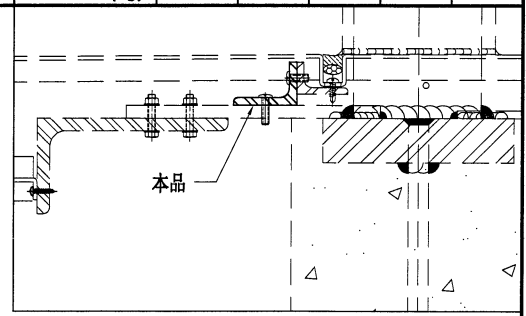

技术说明:  
 1. 所需材料为: 铁件; 等级为: S275;  
 2. 外形尺寸允许偏差为 $\pm 0.5$ mm, 角度的允许偏差为 $\pm 0.5^\circ$ ; 孔位的允许偏差为 $\pm 0.5$ mm, 孔距的允许偏差为 $\pm 0.5$ mm, 累计偏差为 $\pm 0.5$ mm;  
 3. 槽口、豁口的长宽边允许偏差为 $+0.5$ mm, 中心线允许偏差都为 $\pm 0.5$ mm;  
 4. \* "为重要尺寸, 加工过程中要保证此尺寸, 加工完毕须标示代号。






美特铝质有限公司  
MIDI Aluminium Fabricator Ltd.

工程号	J853	制图	J.L.	05/6/24	物料号	-	
地盘	香港延坪路	复核	-	-	图号	J853-GB-ST-849	
版本		名称	铁件加工图	批准	-	数量	-
日期		材料	40x25x5mm 铁角	单件重量(kg)	-	长度	-

采用	工厂	地盘	√
颜色	热浸锌		

物料编号	DIM.A	DIM.B	DIM.C	DIM.D	DIM.E	数量	单件重量(kg)
J853-GB-ST-849A	1441	@450x3				1	3.5
J853-GB-ST-849B	1335	@500x2				6	3.24
J853-GB-ST-849C	1404	@450x3				1	3.41
J853-GB-ST-849D	1380	@450x3				3	3.35
J853-GB-ST-849E	1244	@500x2				4	3.02
J853-GB-ST-849F	1387	@450x3				2	3.36
J853-GB-ST-849G	1260	@500x2				7	3.06
J853-GB-ST-849H	1490	@450x3				2	3.61
J853-GB-ST-849J	1477	@450x3				1	3.58
J853-GB-ST-849K	1277	@500x2				2	3.1
J853-GB-ST-849L	1157	@500x2				2	2.81
J853-GB-ST-849M	1139	@500x2				1	2.76
J853-GB-ST-849N	1060	@500x2				2	2.57
J853-GB-ST-849P	1267	@500x2				1	3.07
J853-GB-ST-849Q	1371	@500x2				2	3.33
J853-GB-ST-849R	1297	@500x2				1	3.15

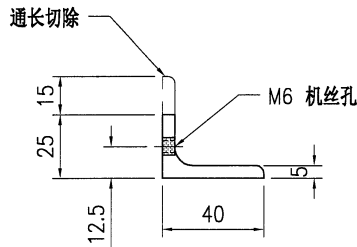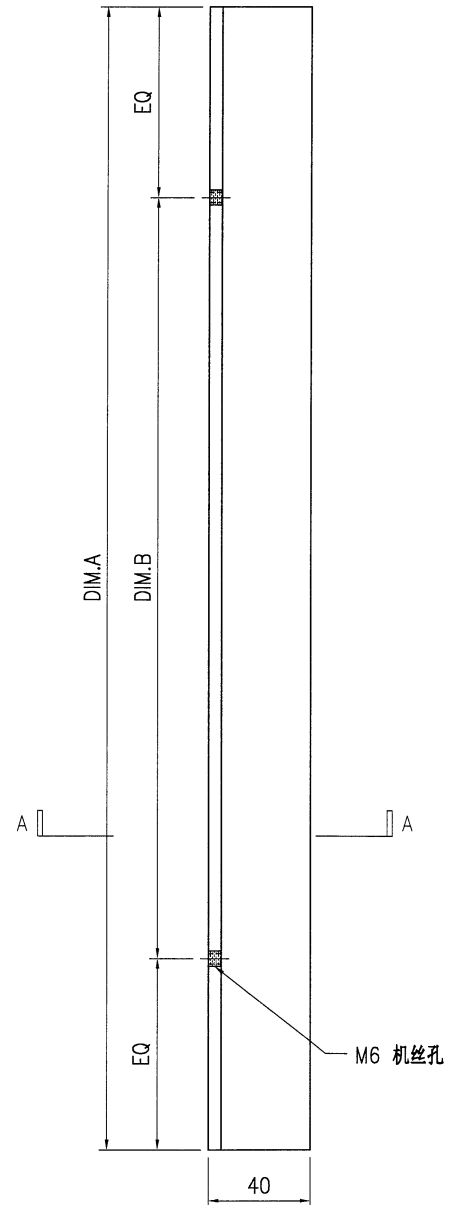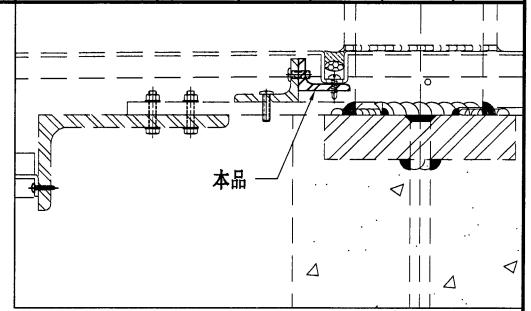

技术说明:

1. 所需材料为: 铁件; 等级为: S275;
2. 外形尺寸允许偏差为±0.5mm, 角度的允许偏差为±0.5°; 孔位的允许偏差为±0.5mm, 孔距的允许偏差为±0.5mm, 累计偏差为±0.5mm;
3. 槽口、豁口的长宽边允许偏差为+0.5mm, 中心线允许偏差都为±0.5mm;
4. " \* "为重要尺寸, 加工过程中要保证此尺寸, 加工完毕须标示代号。






美特铝质有限公司  
MIDI Aluminium Fabricator Ltd.

工程号	J853	制图	J.L.	05/6/24	物料号	-
地盘	香港延坪路	复核	-	-	图号	J853-GB-ST-850
版本		批准	-	-	数量	-
日期		材料	100x50x6mm 铁角	单件重量(kg)	-	长度 - 宽度 -

采用	工厂	地盘	√
颜色	热浸锌		

物料编号	DIM.A	DIM.B	DIM.C	DIM.D	DIM.E	数量	单件重量(kg)
J853-GB-ST-850A	1250					5	8.59
J853-GB-ST-850B	1159					4	7.96
J853-GB-ST-850C	1178					7	8.09
J853-GB-ST-850D	1297					2	8.91
J853-GB-ST-850E	950					1	6.53
J853-GB-ST-850F	1072					2	7.36
J853-GB-ST-850G	975					1	6.7
J853-GB-ST-850H	1192					1	8.19
J853-GB-ST-850J	1050					1	7.21

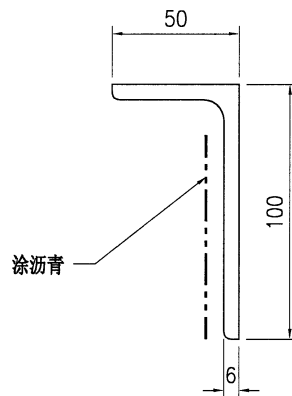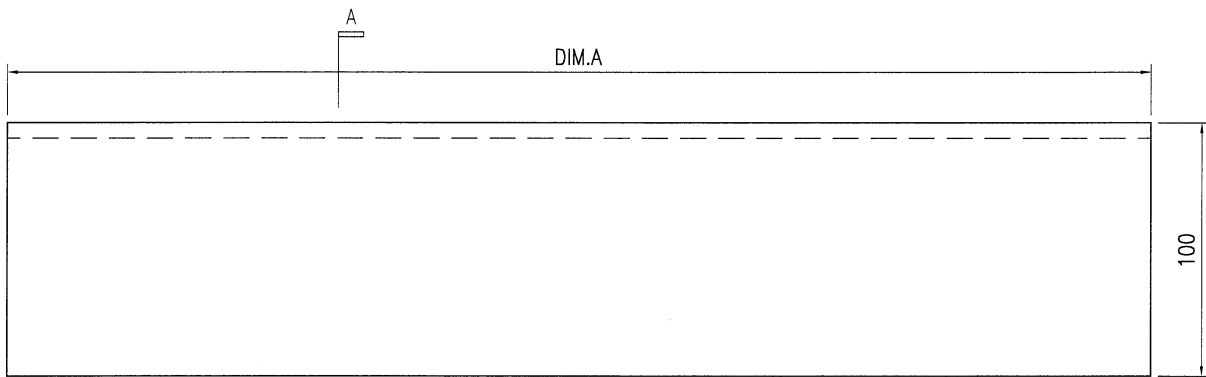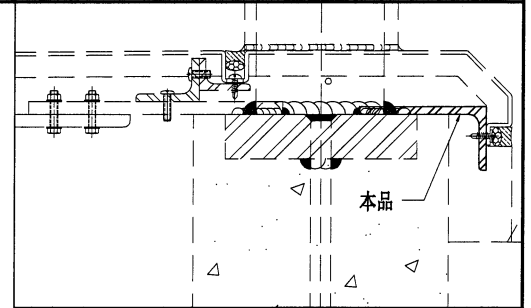

SECTION A-A

技术说明:

1. 所需材料为: 铁件; 等级为: S275;
2. 外形尺寸允许偏差为±0.5mm, 角度的允许偏差为±0.5°; 孔位的允许偏差为±0.5mm, 孔距的允许偏差为±0.5mm, 累计偏差为±0.5mm;
3. 槽口、豁口的长宽边允许偏差为+0.5mm, 中心线允许偏差都为±0.5mm;
4. " \* "为重要尺寸, 加工过程中要保证此尺寸, 加工完毕须标示代号。






美特铝质有限公司  
MIDI Aluminium Fabricator Ltd.

工程号	J853	制图	J.L.	05/6/24	物料号	-	
地盘	香港延坪路	复核	-	-	图号	J853-GB-ST-851	
名称	铁件加工图	批准	-	-	数量	-	
材料	100x50x6mm 铁角	单件重量(kg)	-	长度	-	宽度	-

版本		采用	工厂	地盘	√
日期		颜色	热浸锌		

物料编号	DIM.A	DIM.B	DIM.C	DIM.D	DIM.E	数量	单件重量(kg)
J853-GB-ST-851A	1399	150				1	9.61
J853-GB-ST-851B	1302	145				1	8.94
J853-GB-ST-851C	1318	150				1	9.05
J853-GB-ST-851D	1447	150				1	9.94
J853-GB-ST-851E	1269	78				1	8.72

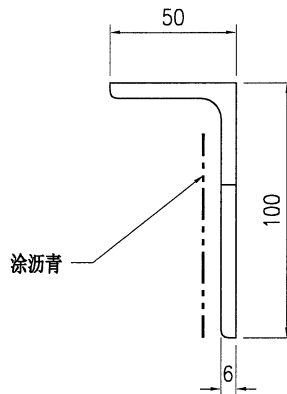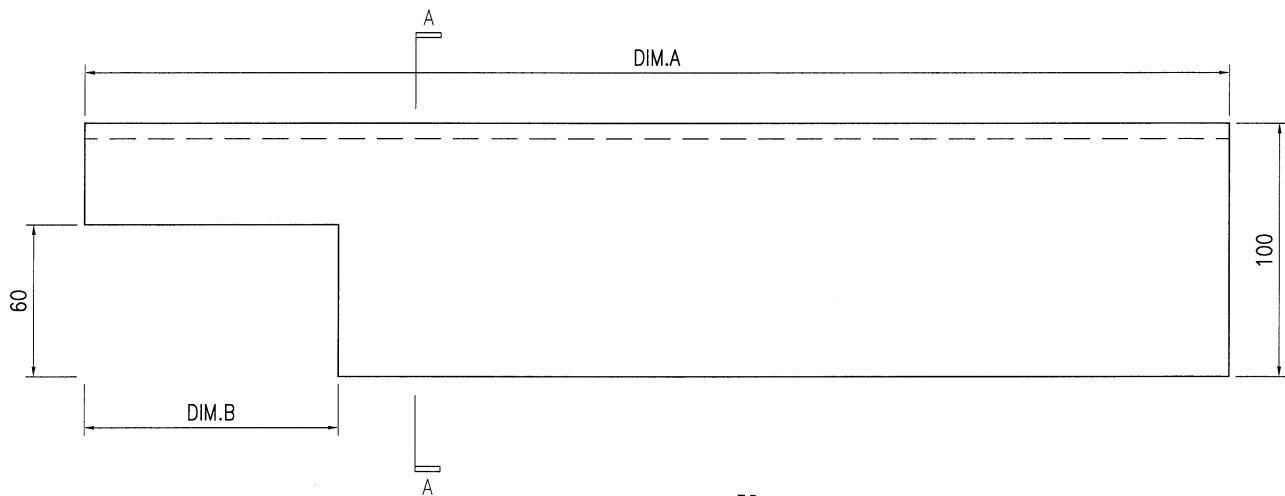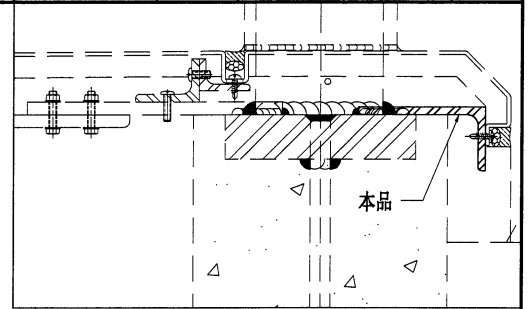

SECTION A-A

技术说明:

1. 所需材料为: 铁件; 等级为: S275;
2. 外形尺寸允许偏差为±0.5mm, 角度的允许偏差为±0.5°; 孔位的允许偏差为±0.5mm, 孔距的允许偏差为±0.5mm, 累计偏差为±0.5mm;
3. 槽口、豁口的长宽边允许偏差为+0.5mm, 中心线允许偏差都为±0.5mm;
4. " \* "为重要尺寸, 加工过程中要保证此尺寸, 加工完毕须标示代号。






美特鋁質有限公司  
MIDI Aluminium Fabricator Ltd.

工程号	J853	制图	J.L.	05/6/24	物料号	-
地盘	香港延坪路	复核	-	-	图号	J853-GB-ST-852
版本		批准	-	-	数量	-
日期		材料	100x50x6mm 铁角	单件重量(kg)	-	长度 - 宽度 -

采用	工厂	地盘	√
名称	铁件加工图		
颜色	热浸锌		

物料编号	DIM.A	DIM.B	DIM.C	DIM.D	DIM.E	数量	单件重量(kg)
J853-GB-ST-852A	1435	128				1	9.86
J853-GB-ST-852B	1052	78				1	7.23
J853-GB-ST-852C	1329	128				1	9.13
J853-GB-ST-852D	1360	175				1	9.34

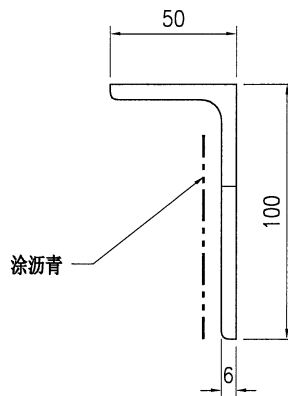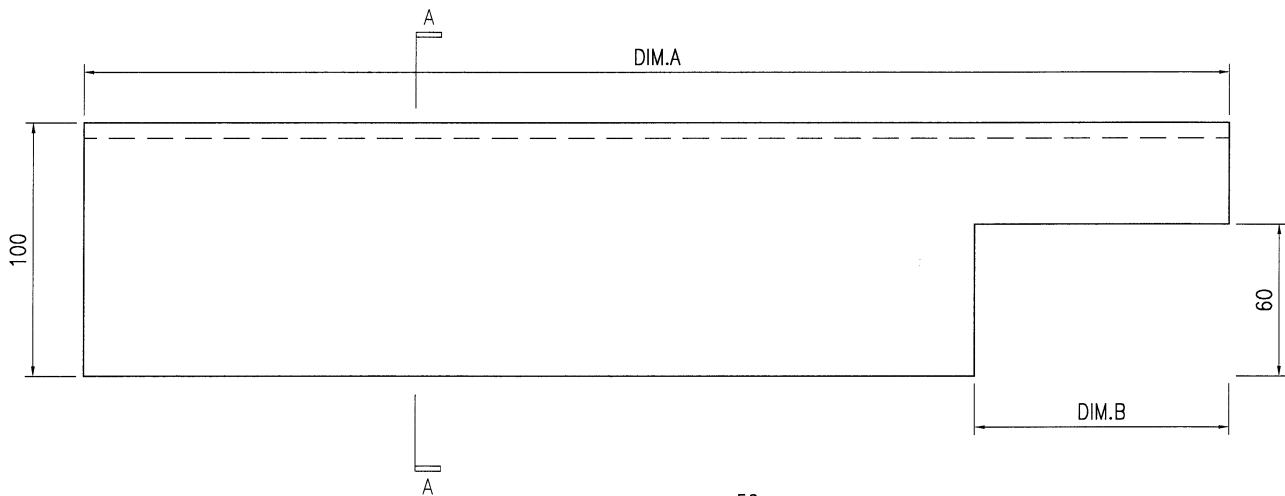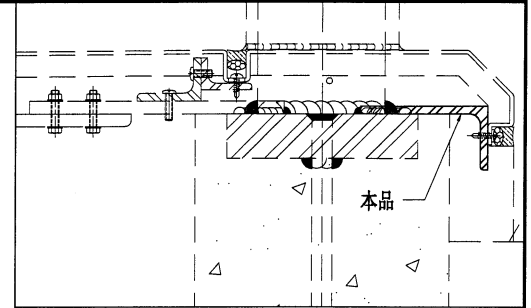

SECTION A-A

技术说明:

1. 所需材料为: 铁件; 等级为: S275;
2. 外形尺寸允许偏差为±0.5mm, 角度的允许偏差为±0.5°; 孔位的允许偏差为±0.5mm, 孔距的允许偏差为±0.5mm, 累计偏差为±0.5mm;
3. 槽口、豁口的长宽边允许偏差为+0.5mm, 中心线允许偏差都为±0.5mm;
4. \* \* 为重要尺寸, 加工过程中要保证此尺寸, 加工完毕须标示代号。






美特铝质有限公司  
MIDI Aluminium Fabricator Ltd.

工程号	J853	制图	J.L.	05/6/24	物料号	-	
地盘	香港延坪路	复核	-	-	图号	J853-GB-ST-853	
名称	铁件加工图	批准	-	-	数量	-	
材料	100x50x6mm 铁角	单件重量(kg)	-	长度	-	宽度	-

版本		采用	工厂	地盘	√
日期		颜色	热浸锌		

物料编号	DIM.A	DIM.B	DIM.C	DIM.D	DIM.E	数量	单件重量(kg)
J853-GB-ST-853A	1159	36	65			1	7.96
J853-GB-ST-853B	1073	33	60			1	7.37
J853-GB-ST-853C	1142	85	60			1	7.84

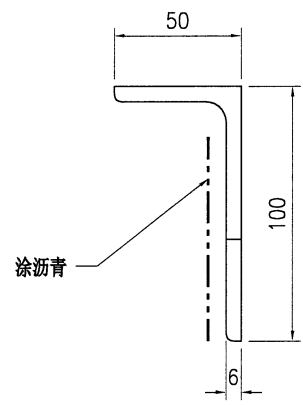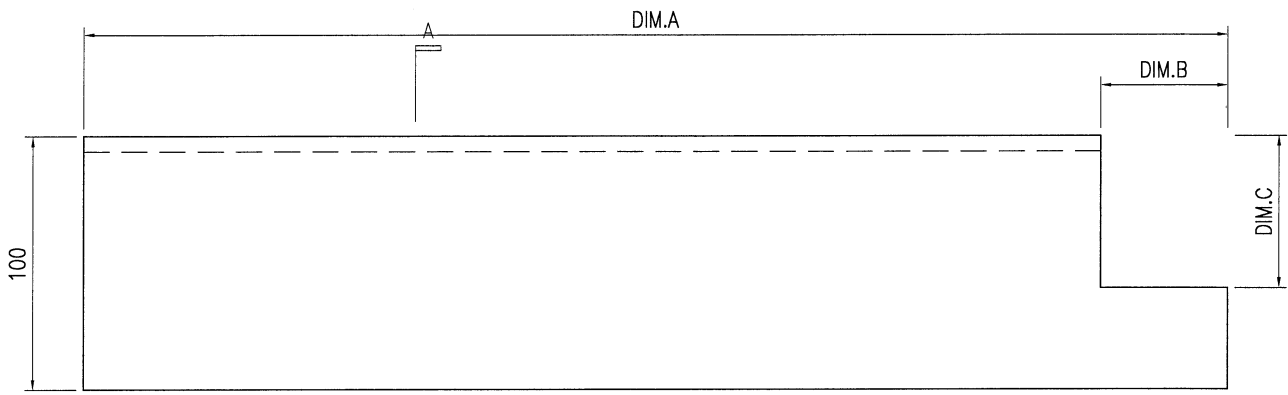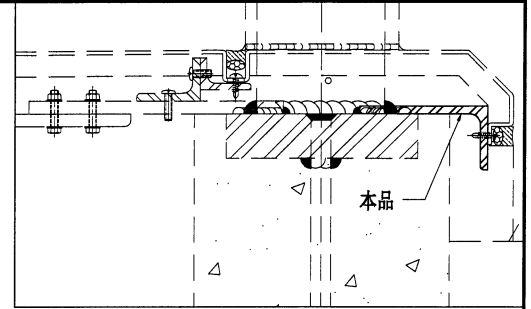

SECTION A-A

技术说明:



1. 所需材料为: 铁件; 等级为: S275;
2. 外形尺寸允许偏差为±0.5mm, 角度的允许偏差为±0.5°; 孔位的允许偏差为±0.5mm, 孔距的允许偏差为±0.5mm, 累计偏差为±0.5mm;
3. 槽口、豁口的长宽边允许偏差为+0.5mm, 中心线允许偏差都为±0.5mm;
4. " \* "为重要尺寸, 加工过程中要保证此尺寸, 加工完毕须标示代号。



美特铝质有限公司  
MIDI Aluminium Fabricator Ltd.

工程号	J853	制图	J.L.	05/6/24	物料号	J853-GB-ST-854	
地盘	香港延坪路	复核	-	-	图号	J853-GB-ST-854	
名称	铁件加工图	批准	-	-	数量	1	
材料	100x50x6mm 铁角	单件重量(kg)	9.71	长度	1414	宽度	-

版本		采用	工厂	地盘	√
日期		颜色	热浸锌		

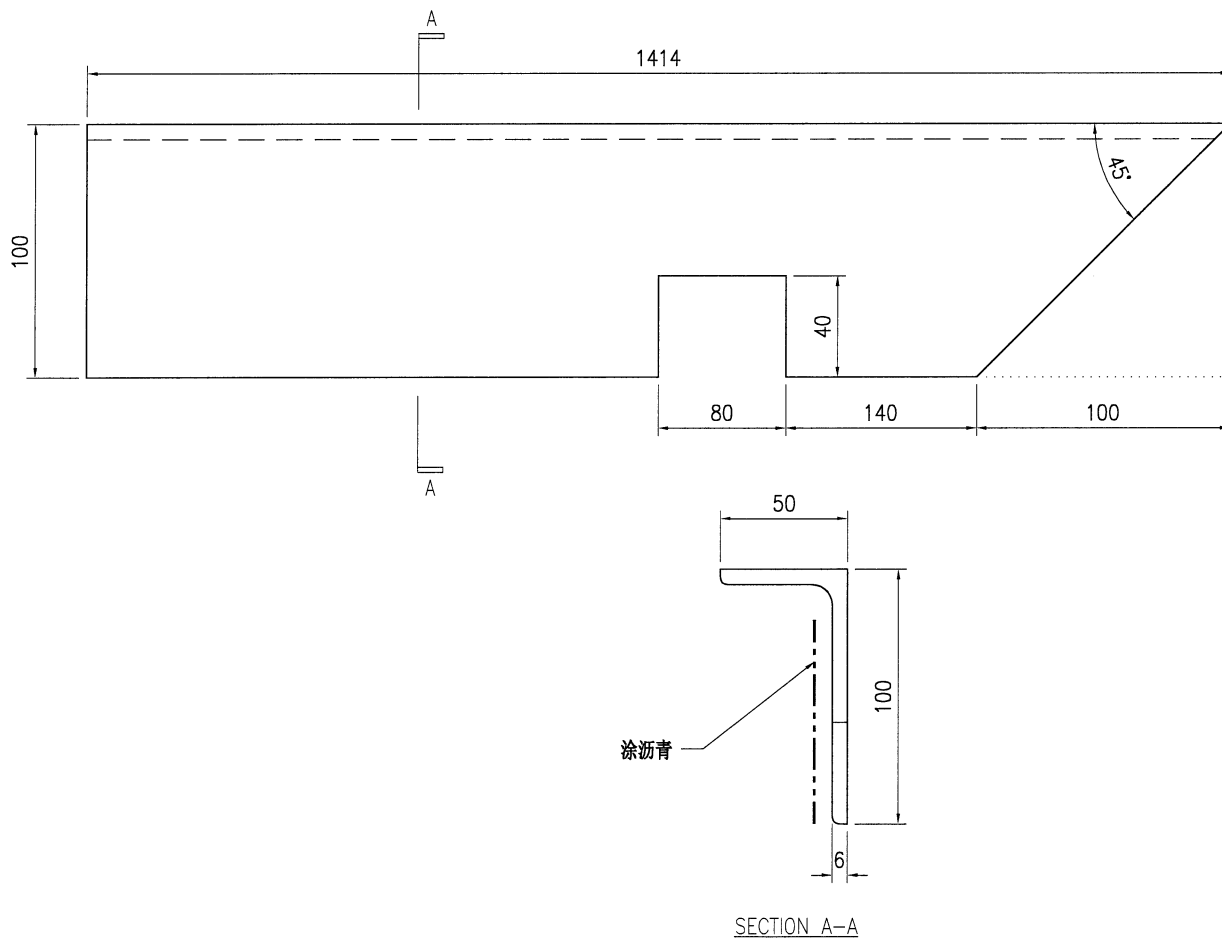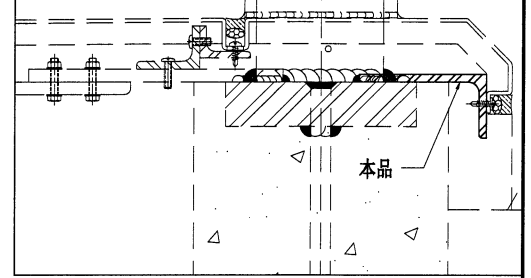



技术说明:

1. 所需材料为: 铁件; 等级为: S275;
2. 外形尺寸允许偏差为±0.5mm, 角度的允许偏差为±0.5°; 孔位的允许偏差为±0.5mm, 孔距的允许偏差为±0.5mm, 累计偏差为±0.5mm;
3. 槽口、豁口的长宽边允许偏差为+0.5mm, 中心线允许偏差都为±0.5mm;
4. " \* "为重要尺寸, 加工过程中要保证此尺寸, 加工完毕须标示代号。



美特铝质有限公司  
MIDI Aluminium Fabricator Ltd.

工程号	J853	制图	J.L.	05/6/24	物料号	J853-GB-ST-855	
地盘	香港延坪路	复核	-	-	图号	J853-GB-ST-855	
版本		名称	铁件加工图	批准	-	数量	1
日期		材料	100x50x6mm 铁角	单件重量(kg)	9.05	长度	1318
		采用	工厂			宽度	-
		颜色	热浸锌				

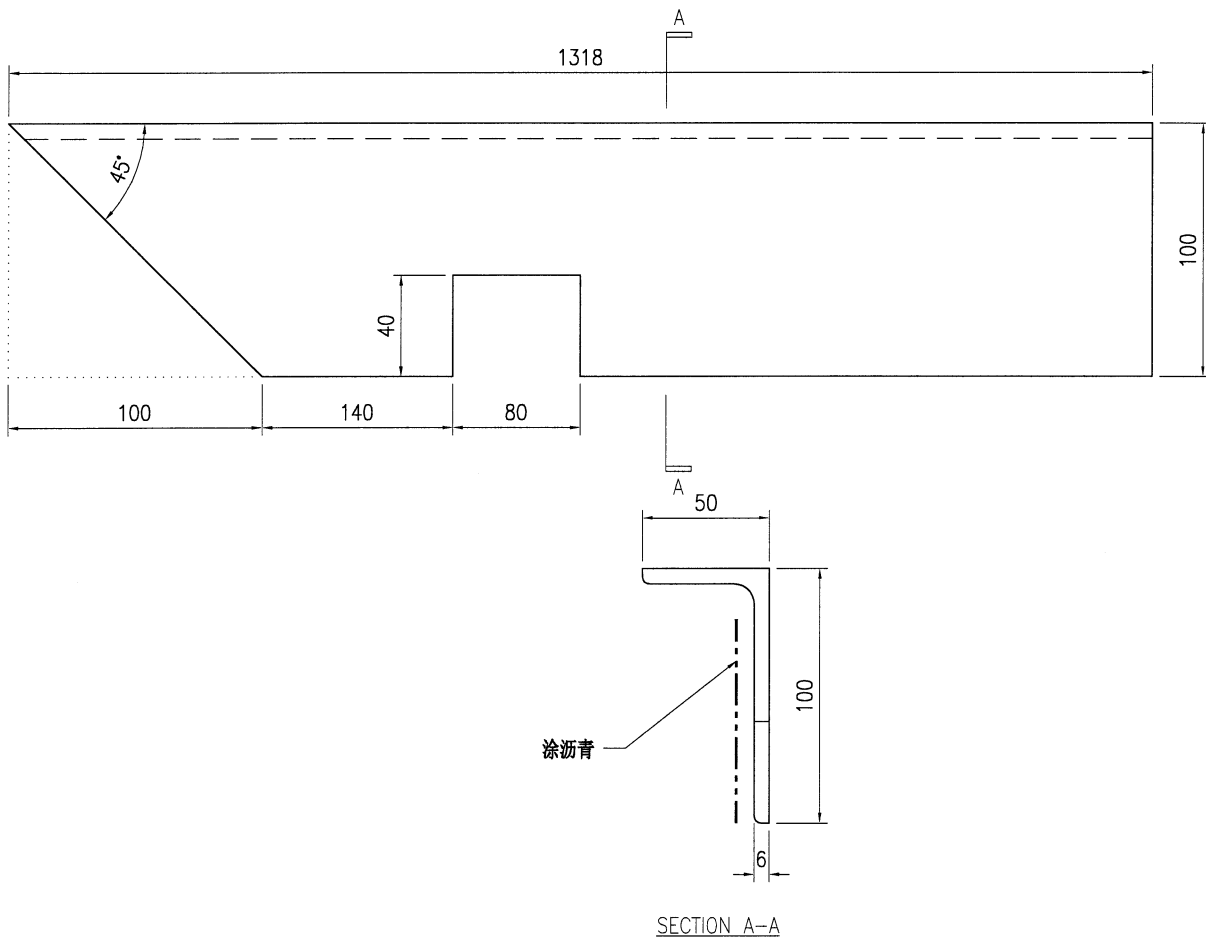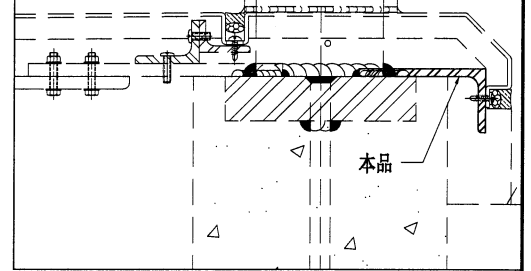

技术说明:

1. 所需材料为: 铁件; 等级为: S275;
2. 外形尺寸允许偏差为 $\pm 0.5$ mm, 角度的允许偏差为 $\pm 0.5^\circ$ ; 孔位的允许偏差为 $\pm 0.5$ mm, 孔距的允许偏差为 $\pm 0.5$ mm, 累计偏差为 $\pm 0.5$ mm;
3. 槽口、豁口的长宽边允许偏差为 $+0.5$ mm, 中心线允许偏差都为 $\pm 0.5$ mm;
4. " \* "为重要尺寸, 加工过程中要保证此尺寸, 加工完毕须标示代号。






美特铝质有限公司  
MIDI Aluminium Fabricator Ltd.

工程号	J853	制图	J.L.	29/5/24	物料号	J853-GB-ST-873	
地盘	香港延坪路	复核	-	-	图号	J853-GB-ST-873	
名称	铁件加工图	批准	-	-	数量	<del>20</del> 8	
材料	125x75x7mm 铁角	单件重量(kg)	1.61	长度	150	宽度	-

版本		采用	工厂	地盘	√
日期		颜色	热浸锌		

位置	数量
<del>HB</del>	<del>8</del>
<del>HC</del>	<del>4</del>
HD	8
总数	<del>20</del> 8

8

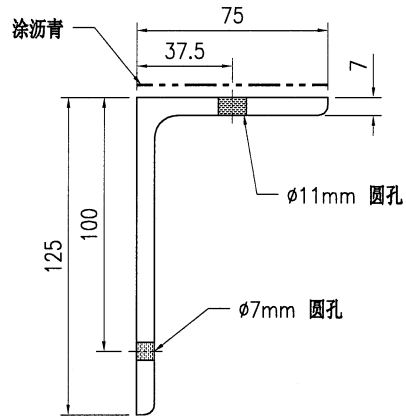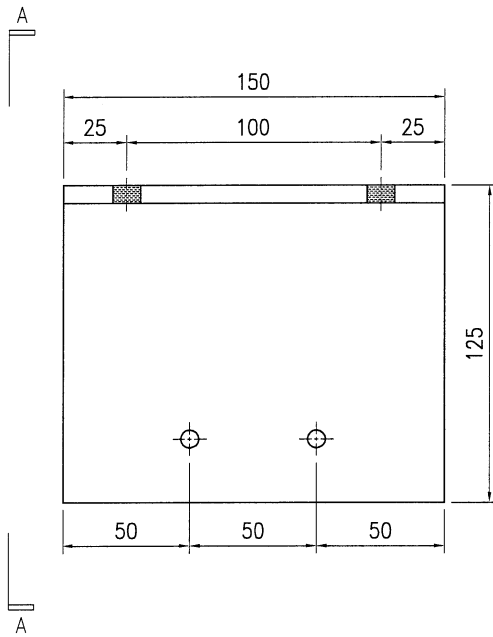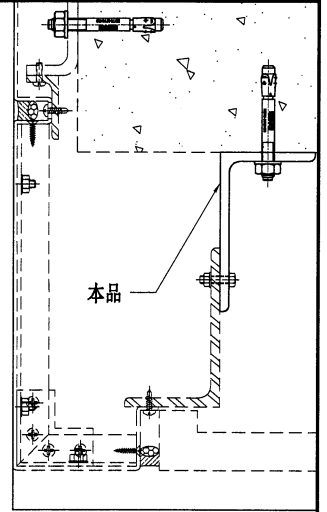

SECTION A-A

技术说明:




1. 所需材料为: 铁件; 等级为: S275;
2. 外形尺寸允许偏差为±0.5mm, 角度的允许偏差为±0.5°; 孔位的允许偏差为±0.5mm, 孔距的允许偏差为±0.5mm, 累计偏差为±0.5mm;
3. 槽口、豁口的长宽边允许偏差为+0.5mm, 中心线允许偏差都为±0.5mm;
4. " \* "为重要尺寸, 加工过程中要保证此尺寸, 加工完毕须标示代号。



美特铝质有限公司  
MIDI Aluminium Fabricator Ltd.


工程号	J853	制图	J.L.	04/7/24	物料号	-
地盘	香港延坪路	复核	-	-	图号	J853-GB-ST-875
名称	铁件加工图	批准	-	-	数量	-
材料	80x40x8mm 铁U槽	单件重量(kg)	-	-	长度	-
宽度	-					

物料编号	DIM.A	DIM.B	DIM.C	DIM.D	DIM.E	数量	单件重量(kg)	HB	HC	HD
J853-GB-ST-875A	460	300	300			2	4.04			2
J853-GB-ST-875B	760	500	@300x2			1	6.68	1		
J853-GB-ST-875C	510	350	300			1	4.48	1		
J853-GB-ST-875D	360	200	200			3	3.16	1	2	
J853-GB-ST-875E	660	500	@300x2			1	5.8			1
J853-GB-ST-875F	560	400	300			1	4.92			1

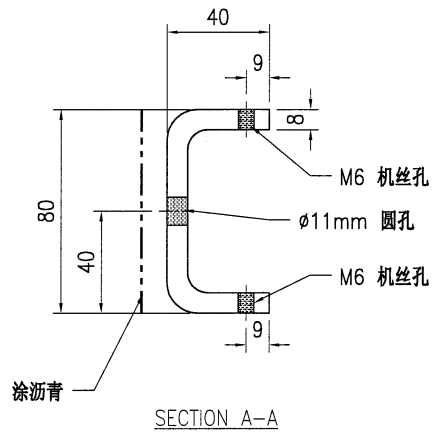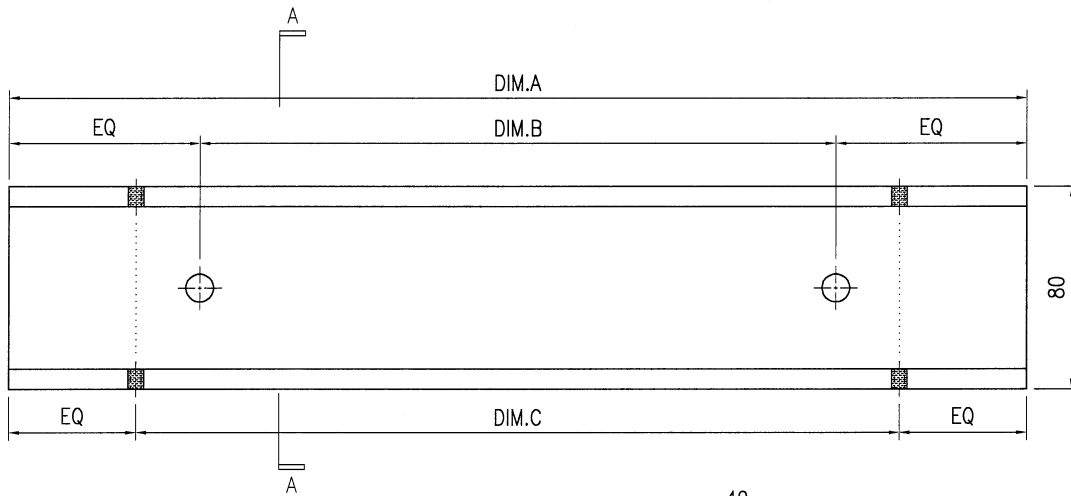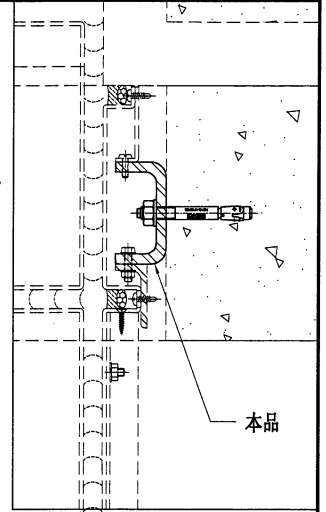

技术说明:

1. 所需材料为: 铁件; 等级为: S275;
2. 外形尺寸允许偏差为±0.5mm, 角度的允许偏差为±0.5°; 孔位的允许偏差为±0.5mm, 孔距的允许偏差为±0.5mm, 累计偏差为±0.5mm;
3. 槽口、豁口的长宽边允许偏差为+0.5mm, 中心线允许偏差都为±0.5mm;
4. " \* "为重要尺寸, 加工过程中要保证此尺寸, 加工完毕须标示代号。



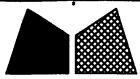


美特铝质有限公司  
MIDI Aluminium Fabricator Ltd.

工程号	J853	制图	J.L.	04/7/24	物料号	-
地盘	香港延坪路	复核	-	-	图号	J853-GB-ST-876
名称	铁件加工图	批准	-	-	数量	-
材料	50x25x5mm 铁角	单件重量(kg)	-	-	长度	-
					宽度	-

版本		采用	工厂		地盘	√
日期		颜色	热浸锌			

物料编号	DIM.A	DIM.B	DIM.C	DIM.D	DIM.E	数量	单件重量(kg)	HB	HC	HD
J853-GB-ST-876A	460	300				2	1.3			2
J853-GB-ST-876B	760	@300x2				1	2.14	1		
J853-GB-ST-876C	510	300				1	1.44	1		
J853-GB-ST-876D	360	200				3	1.01	1	2	
J853-GB-ST-876E	660	@300x2				1	1.86			1
J853-GB-ST-876F	560	300				1	1.58			1

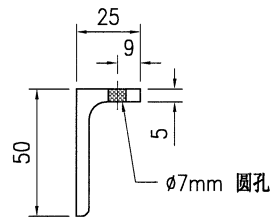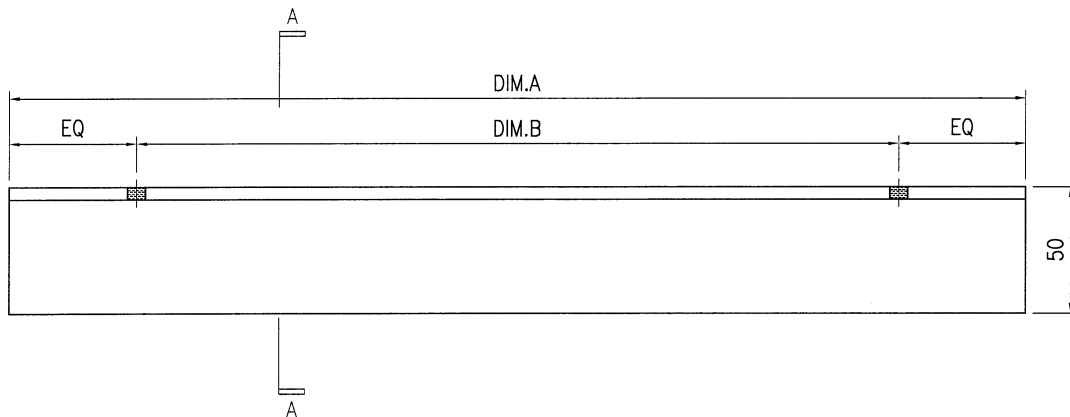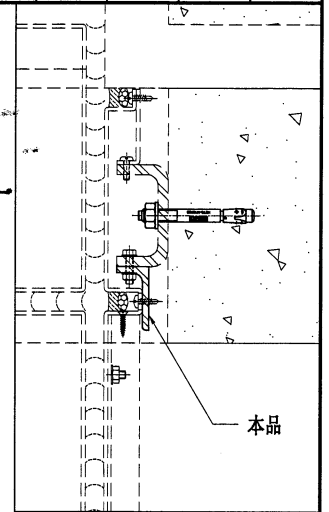




SECTION A-A

技术说明:

1. 所需材料为: 铁件; 等级为: S275;
2. 外形尺寸允许偏差为±0.5mm, 角度的允许偏差为±0.5°; 孔位的允许偏差为±0.5mm, 孔距的允许偏差为±0.5mm, 累计偏差为±0.5mm;
3. 槽口、豁口的长宽边允许偏差为+0.5mm, 中心线允许偏差都为±0.5mm;
4. " \* "为重要尺寸, 加工过程中要保证此尺寸, 加工完毕须标示代号。

 <b>美特铝质有限公司</b> MIDI Aluminium Fabricator Ltd.				工程号 J853 地盘 香港延坪路	制图 J.L. 复核 -	04/7/24 -	物料号 - 图号 J853-GB-ST-877
版本 日期	采用 颜色	工厂 热浸锌	地盘 热浸锌	名称 铁件加工图 材料 125x75x7mm 铁角	批准 单件重量(kg)	- -	数量 长度 宽度



物料编号	DIM.A	DIM.B	DIM.C	DIM.D	DIM.E	数量	单件重量(kg)	HB	HC	HD
J853-GB-ST-877A	460	300				2	4.92			2
J853-GB-ST-877B	760	500				1	8.13	1		
J853-GB-ST-877C	510	350				1	5.46	1		
J853-GB-ST-877D	360	200				3	3.85	1	2	
J853-GB-ST-877E	660	500				1	7.06			1
J853-GB-ST-877F	560	400				1	5.99			1

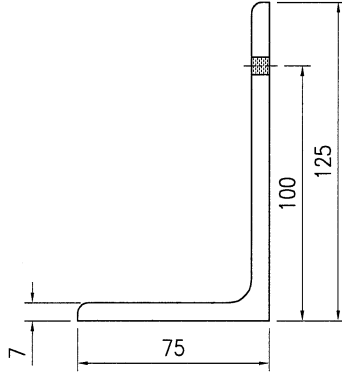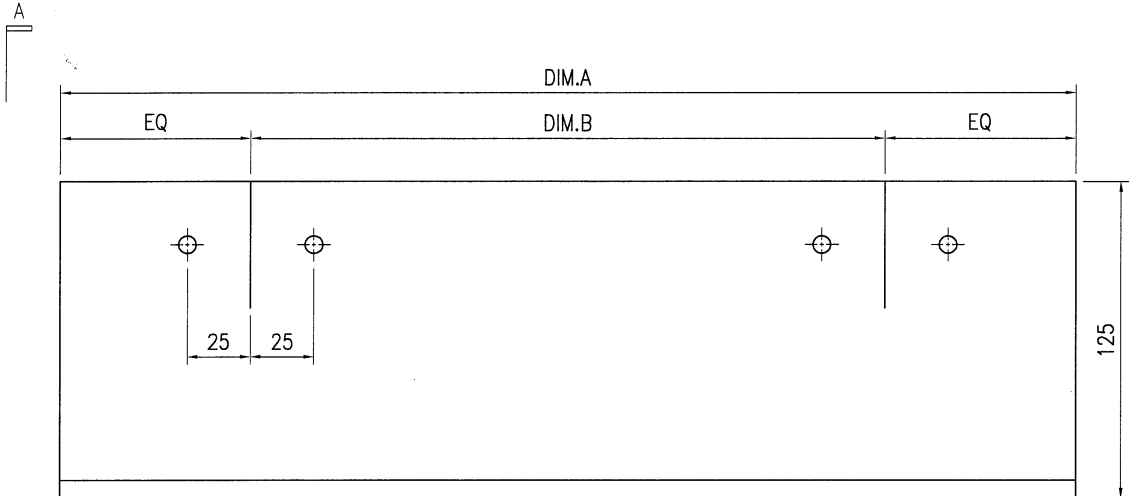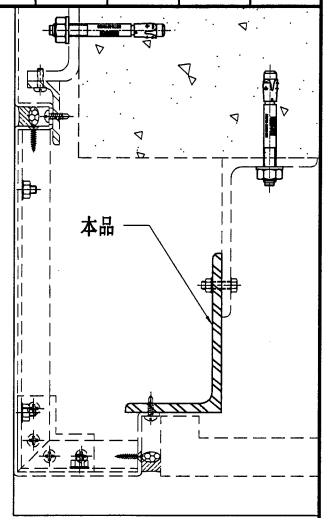


SECTION A-A

技术说明:

1. 所需材料为: 铁件; 等级为: S275;
2. 外形尺寸允许偏差为±0.5mm, 角度的允许偏差为±0.5°; 孔位的允许偏差为±0.5mm, 孔距的允许偏差为±0.5mm, 累计偏差为±0.5mm;
3. 槽口、豁口的长宽边允许偏差为+0.5mm, 中心线允许偏差都为±0.5mm;
4. " \* "为重要尺寸, 加工过程中要保证此尺寸, 加工完毕须标示代号。

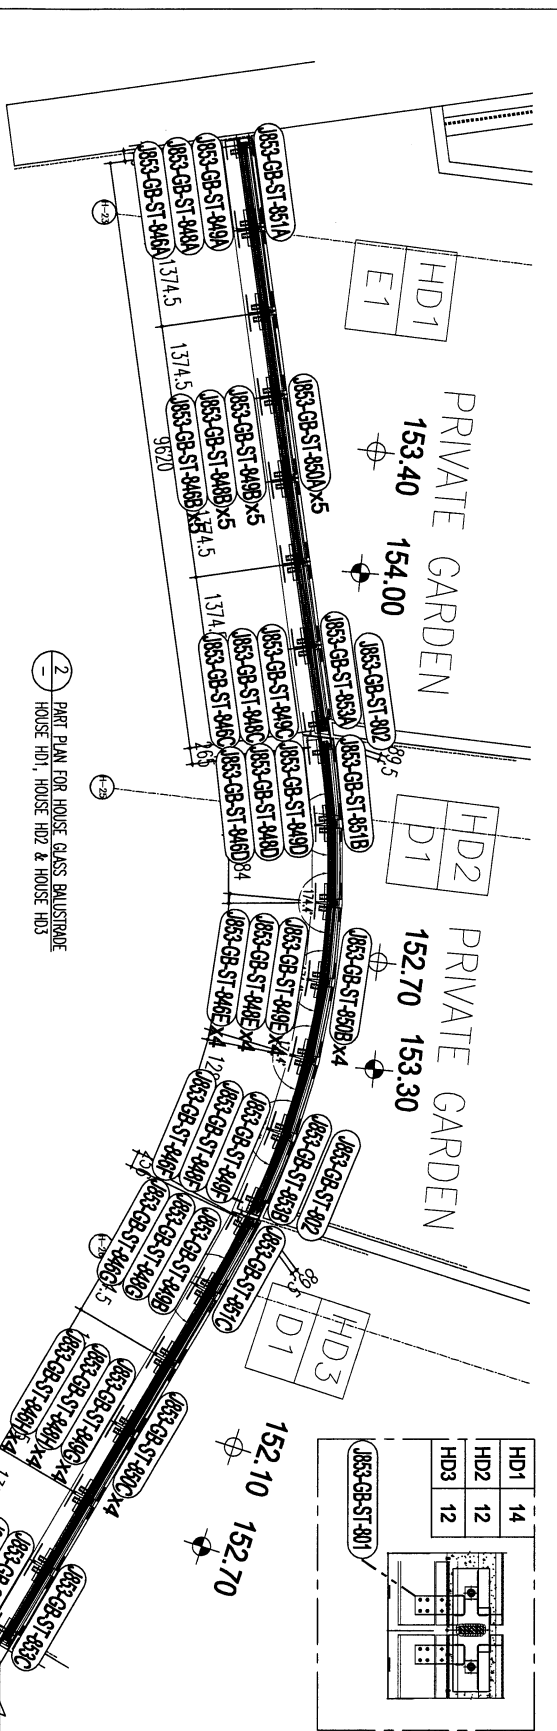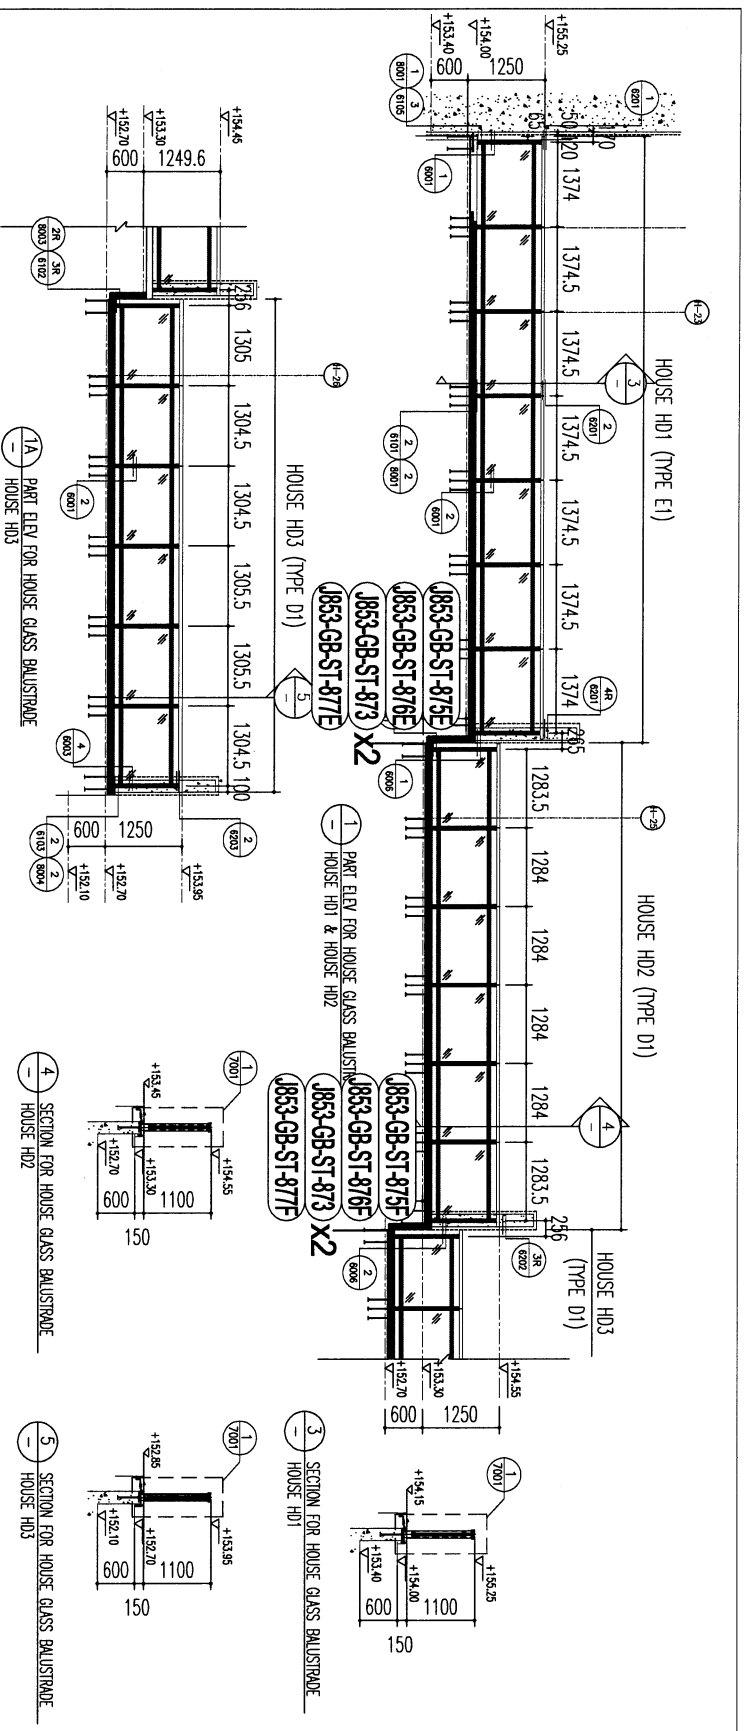

HD1	14
HD2	12
HD3	12

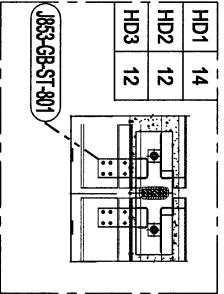

**BO. REF :**

**CLIENT :** SHIMAO GROUP HOLDINGS LIMITED

**ARCHITECT :** WPT ARCHITECTS & PLANNERS LIMITED

**MAIN CONTRACTOR :** 協興建築有限公司  
HOP HING CONSTRUCTION CO LTD

**STRUCTURAL ENGINEER :** CMA C M WONG & ASSOCIATES LTD  
黃志明建築工程師有限公司

**PROJECT :** PROPOSED RESIDENTIAL DEVELOPMENT AT N.K.L.L. 6542 YIN TRING ROAD KOWLOON

**JOB NO. :** J-653

**DATE :** 20-MAY-23

**DRAWN BY :** Y1

**CHECKED BY :**

**SCALE :** 1:80 (A3)

**DATE :** 20-MAY-23

**PROJECT :** PROPOSED RESIDENTIAL DEVELOPMENT AT N.K.L.L. 6542 YIN TRING ROAD KOWLOON

**THESE :** PART ELEV AND PART PLAN FOR HOUSE GLASS BALUSTRADE (ROW D) (1)


**REV. :**

**NOTE :**

1. ALL DIMENSIONS ARE IN MM.
2. ALL DIMENSIONS ARE VERIFIED FROM OUTSIDE.
3. ALL DIMENSIONS TO BE VERIFIED ON SITE.

**LEGEND :**

(A) DETAIL MARK NO.

(R) REFER SHEET NO.

(1) F.F.L. -- FINISHED FLOOR LEVEL

(2) S.F.L. -- STRUCTURAL FLOOR LEVEL

(3) -- REBEGED DETAIL

(4) 15MM THK. CLEAR TEMPERED GLASS


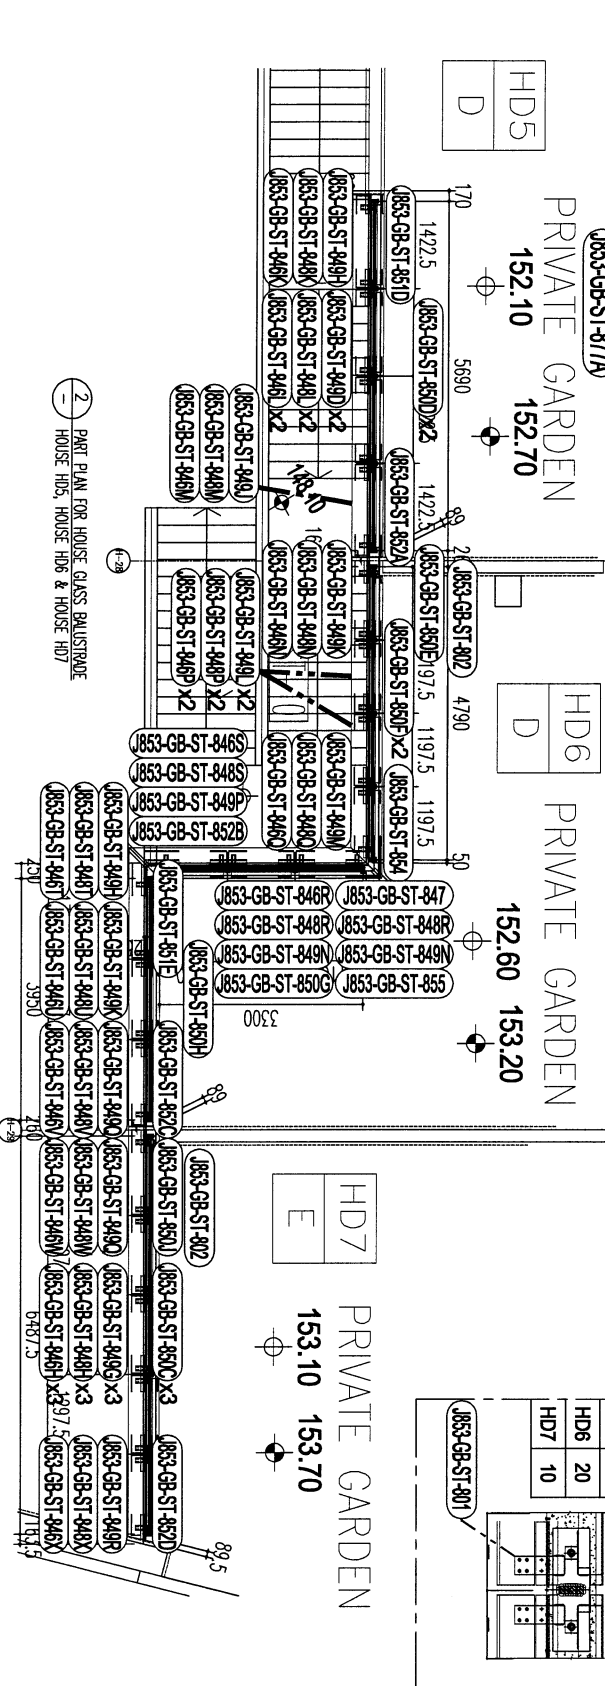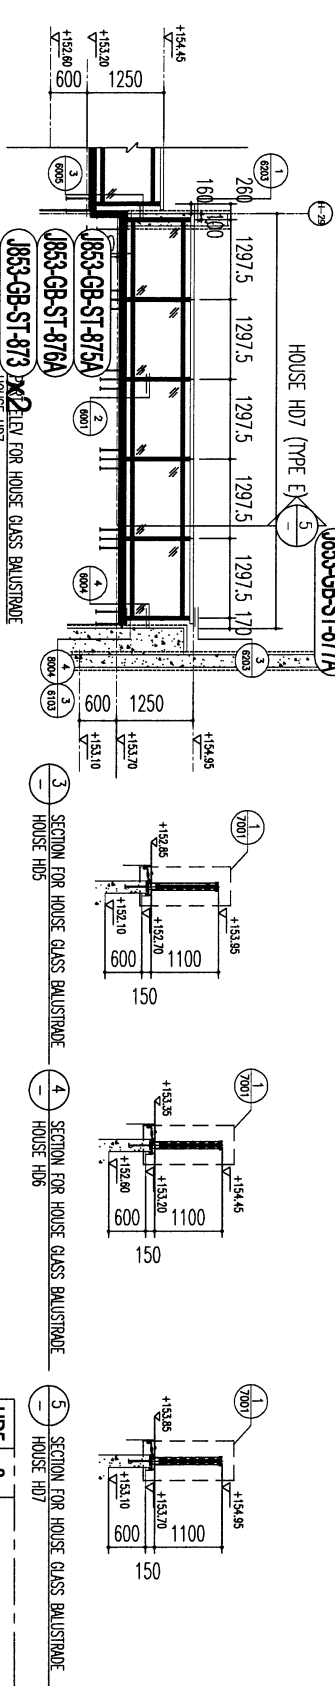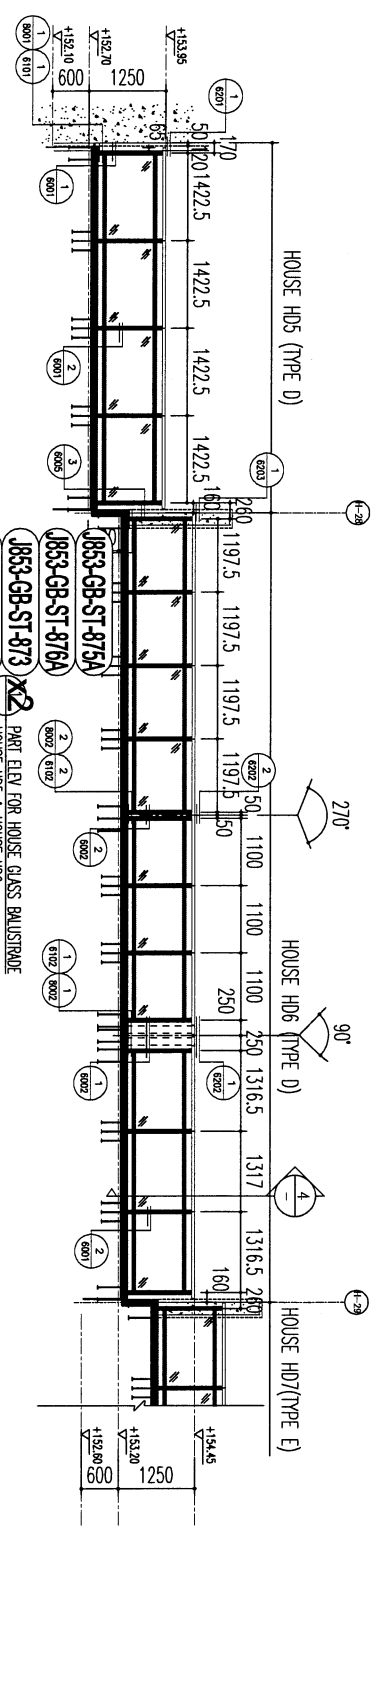

BD, REF :  
REV : -

CLIENT :  
**SHIMAO GROUP HOLDINGS LIMITED**

ARCHITECT :  

MAIN CONTRACTOR :  
**協興建築有限公司  
HIP HING CONSTRUCTION CO LTD**

STRUCTURAL ENGINEER :  
**CMA C M WONG & ASSOCIATES LTD  
黃志明建築工程師有限公司**

FRAME CONSULTANT :  
**WENHART**

NOTE :  
1. ALL DIMENSIONS ARE IN MM.  
2. ALL DIMENSIONS ARE VERNER FROM OUTSIDE.  
3. ALL DIMENSIONS TO BE VERNER ON SITE BEFORE FABRICATION.

LEGEND :  
① DETAIL MARK NO.  
② REFER SHEET NO.  
③ FINISHED FLOOR LEVEL  
④ STRUCTURAL FLOOR LEVEL  
⑤ REVERSED DETAIL

GLB : 15mm THK CLEAR TEMPERED GLASS  


TABLE 1: DIMENSIONS AND LEVELS

HD5	8
HD6	20
HD7	10






