



工程指示 / 要求簡箋 ENGINEER INSTRUCTIONS (E.I.)

工程指示編號:	EI- 8065	修改版本:	-
	HK- /		
工程編號:	J 853	工程名稱:	延坪道
收件人:	Maggie Lor	發件人:	Joe Chan
工程項目:	Row B (HBI~HBS) 花園 欄河地盤用玻璃 (黃色)	日期:	15/7/2024

<input type="checkbox"/> 原合約工程包	<input type="checkbox"/> 原合約工程加 / 減賬 QT-	<input type="checkbox"/> 新工程報價 QT-
---------------------------------	--	------------------------------------

信件批核號碼/圖紙參考編號:	批核模具圖紙編號:
客戶指示附件:	管理內部批簽署:

<input type="checkbox"/> 初步鋁料 B.M.	<input type="checkbox"/> 加工拆圖, 然後生產	<input type="checkbox"/> 尺寸表
<input type="checkbox"/> 正式鋁料 B.M.	<input type="checkbox"/> 技術上資料 / 指示	<input type="checkbox"/> 報價
<input type="checkbox"/> 配件 B.M.	<input type="checkbox"/> 樣辦或貨品說明書	<input type="checkbox"/> 分判合約
<input type="checkbox"/> 其他:		

內容: 請依附件資料, 生產玻璃, 送地盤.  
 - 按 BS EN 14179-1:2016 標準熱浸.  
 - 請分層包裝出貨




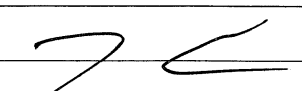
完成上列要求日期: 15/8/2024

國內

<input type="checkbox"/> 生產技術總監	<input type="checkbox"/> 連附件	<input type="checkbox"/> 技術部	<input type="checkbox"/> 連附件	<input type="checkbox"/> 生產部	<input type="checkbox"/> 連附件
<input type="checkbox"/> 採購部	<input type="checkbox"/> 連附件	<input type="checkbox"/> 生產統籌部	<input type="checkbox"/> 連附件	<input type="checkbox"/> 報關組	<input type="checkbox"/> 連附件
<input type="checkbox"/> 質檢部	<input type="checkbox"/> 連附件	<input type="checkbox"/> 會計部	<input type="checkbox"/> 連附件	<input type="checkbox"/> 機械設計部	<input type="checkbox"/> 連附件
<input type="checkbox"/> 香港辦	<input type="checkbox"/> 連附件	<input type="checkbox"/> 其他:			

香港

<input type="checkbox"/> 行政部	<input type="checkbox"/> 連附件	<input type="checkbox"/> 會計部	<input type="checkbox"/> 連附件	<input type="checkbox"/> 統籌部	<input type="checkbox"/> 連附件	<input type="checkbox"/> 工程部	<input type="checkbox"/> 連附件
<input type="checkbox"/> 採購部	<input type="checkbox"/> 連附件	<input type="checkbox"/> QS部	<input type="checkbox"/> 連附件	<input checked="" type="checkbox"/> 地盤管理	<input checked="" type="checkbox"/> 連附件	<input type="checkbox"/> 維修部	<input type="checkbox"/> 連附件

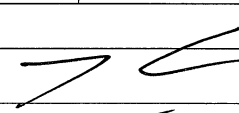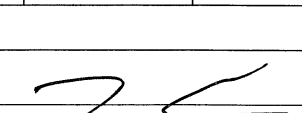*發件人簽署:		*組別成員批核簽署:	
傳遞編號:		項目經理簽署:	

J853-香港延坪道(第二期別墅)-Glass Balustrade-花园拦河地盘玻璃分栋数量统计表

工程：J853-香港延坪道(第二期別墅)

日期：12-Jul-24

序号	部件图编号	数量								总数量	备注
		HB1	HB2	HB3	HB5	HB6	HB7	HB8			
1	J853-GB-GL3-500-30	11								11	
2	J853-GB-GL3-500-31	2								2	
3	J853-GB-GL3-500-32	3								3	
4	J853-GB-GL3-500-33	8								8	
5	J853-GB-GL3-500-34		3							3	
6	J853-GB-GL3-500-35				3					3	
7	J853-GB-GL3-500-36				5					5	
8	J853-GB-GL3-500-37					1				1	
9	J853-GB-GL3-500-38					3				3	
10	J853-GB-GL3-500-39						7			7	
11	J853-GB-GL3-500-40							4		4	
12	J853-GB-GL3-500-53		3							3	
13	J853-GB-GL3-500-54		1							1	
14	J853-GB-GL3-500-55			2						2	
15	J853-GB-GL3-500-56			1						1	
16	J853-GB-GL3-500-57				2					2	
17	J853-GB-GL3-500-58				1					1	
18	J853-GB-GL3-500-59					1				1	
19	J853-GB-GL3-500-60					1				1	
20	J853-GB-GL3-500-61					1				1	
21	J853-GB-GL3-500-62					1				1	
22	J853-GB-GL3-500-63						1			1	
		24	7	3	11	8	7	5		65	

地盤用玻璃B. M.表

BM編號: A/C Code:

批准:

總數量: 65

日期:


總面積 (m<sup>2</sup>): 68.19

版本:

序號	修改標示	加工圖号	玻璃编号	玻璃名稱	厚度 (mm)	玻璃尺寸		數量 (塊)	面積 (m <sup>2</sup> )		備註
						寬度W (mm)	高度H (mm)		單件	總面積	
1		J853-GB-GL3-500	J853-GB-GL3-500-30	GL3: 15mm THK. CLEAR TEMPERED + 1.52mm THK. (PVB) + 15mm THK. CLEAR TEMPERED LAMINATED GLASS  Sample No.: R20230105032	31.52	1453	790	11	1.15	12.63	
2		J853-GB-GL3-500	J853-GB-GL3-500-31			1086	790	2	0.86	1.72	
3		J853-GB-GL3-500	J853-GB-GL3-500-32			1440	790	3	1.14	3.41	
4		J853-GB-GL3-500	J853-GB-GL3-500-33			1333	790	8	1.05	8.42	
5		J853-GB-GL3-500	J853-GB-GL3-500-34			1208	790	3	0.95	2.86	
6		J853-GB-GL3-500	J853-GB-GL3-500-35			1046	790	3	0.83	2.48	
7		J853-GB-GL3-500	J853-GB-GL3-500-36			1386	790	5	1.09	5.47	
8		J853-GB-GL3-500	J853-GB-GL3-500-37			1101	790	1	0.87	0.87	
9		J853-GB-GL3-500	J853-GB-GL3-500-38			1288	790	3	1.02	3.05	
10		J853-GB-GL3-500	J853-GB-GL3-500-39			1380	790	7	1.09	7.63	
11		J853-GB-GL3-500	J853-GB-GL3-500-40			1369	790	4	1.08	4.33	
12		J853-GB-GL3-500	J853-GB-GL3-500-53			1322	790	3	1.04	3.13	
13		J853-GB-GL3-500	J853-GB-GL3-500-54			1320	790	1	1.04	1.04	
14		J853-GB-GL3-500	J853-GB-GL3-500-55			1374	790	2	1.09	2.17	
15		J853-GB-GL3-500	J853-GB-GL3-500-56			1377	790	1	1.09	1.09	
16		J853-GB-GL3-500	J853-GB-GL3-500-57			1202	790	2	0.95	1.90	
17		J853-GB-GL3-500	J853-GB-GL3-500-58			1204	790	1	0.95	0.95	
18		J853-GB-GL3-500	J853-GB-GL3-500-59			1100	790	1	0.87	0.87	
19		J853-GB-GL3-500	J853-GB-GL3-500-60			1090	790	1	0.86	0.86	
20		J853-GB-GL3-500	J853-GB-GL3-500-61			1277	790	1	1.01	1.01	
21		J853-GB-GL3-500	J853-GB-GL3-500-62			1287	790	1	1.02	1.02	
22		J853-GB-GL3-500	J853-GB-GL3-500-63			1615	790	1	1.28	1.28	
總合計:						65			68.19		

加工注意事項:



- 1). 本表中所有玻璃對角線尺寸偏差要求不超過正負2mm.
- 2). 本表中所有玻璃要求粗磨邊處理並倒棱角.
- 3). 本表中玻璃要求粗磨邊處理並倒棱角, 攔河玻璃頂底要精磨邊, 而所有玻璃之入爐方向需保持一致.
- 4). 本表中不同種類玻璃參照玻璃加工圖加工.
- 5). 本表中所有強化玻璃均需HEAT SOAK TEST.
- 6). 本表中所有玻璃均需注明室內外面及其玻璃編號, 以便識別.

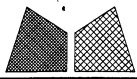


美特铝质有限公司  
MIDI Aluminium Fabricator Ltd.

工程号	J853	制图	J.L.	15/03/24	物料号	详见玻璃BM表	
地盘	香港延坪路	复核	-	-	图号	J853-GB-GL3-500	
版本		名称	玻璃加工图	批准	-	数量	-
日期		材料	GL3:15 T+1.52PVB+15 T	单件面积(m <sup>2</sup> )	-	长度	-
采用	工厂	地盘	√			宽度	-
颜色	-						

頂

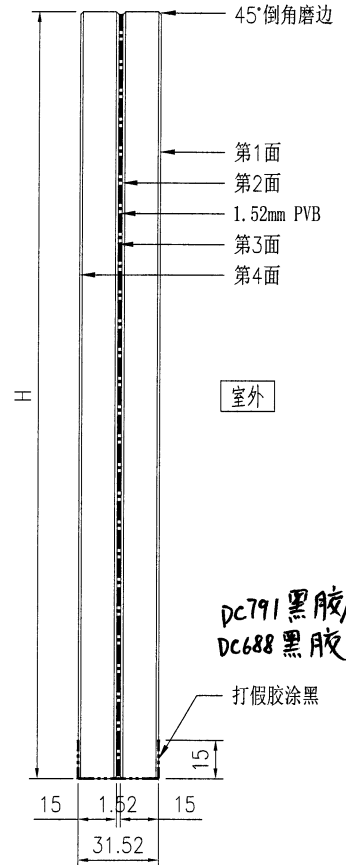
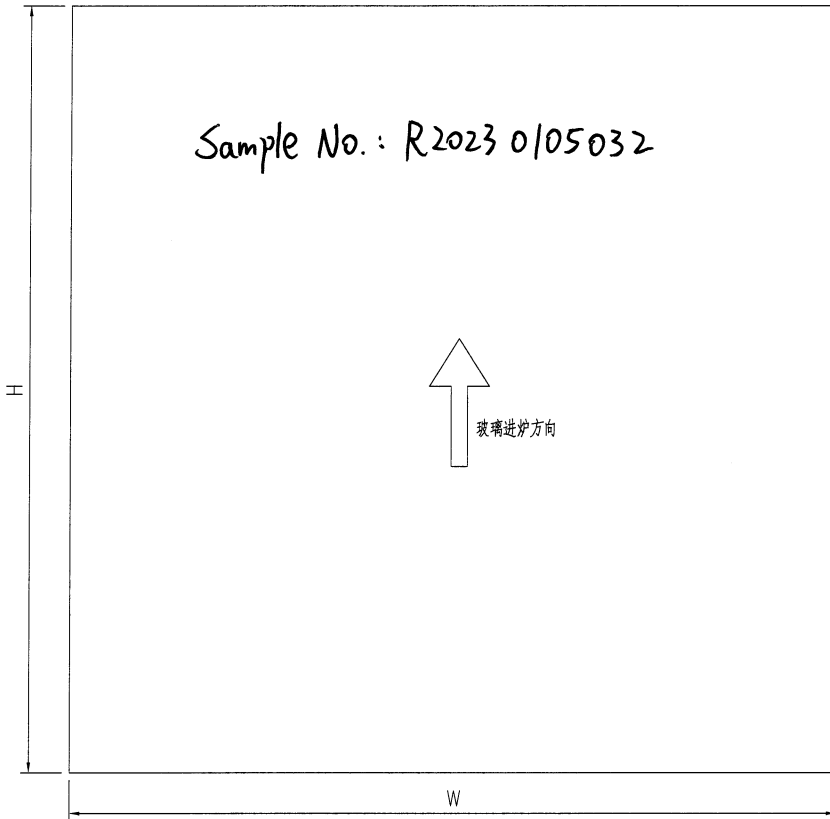


底

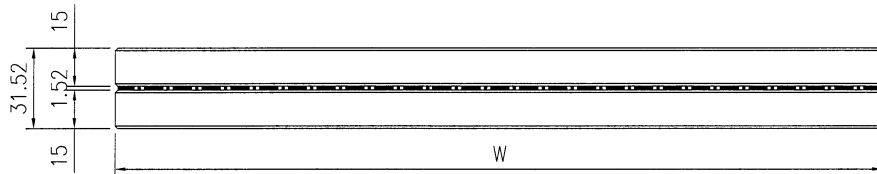

技术说明:

- 1.玻璃为: GL3:15mm THK. CLEAR TEMPERED + 1.52mm THK. (PVB) + 15mm THK. CLEAR TEMPERED LAMINATED GLASS
- 2.色号为: - , Low-e膜在第 面;
- 3.中空铝隔条, 两面涂丁基胶涂抹均匀, 内层为铝框本色, 玻璃四周1x45°机磨边;
- 4.玻璃密封胶采用: , 胶深符合相应规范要求;
- 5.中空玻璃应符合《中空玻璃》GB1194-2002国家标准, 并按《玻璃幕墙工程质量检验标准》JGJ/T139-2001进行质量检验;
- 6.玻璃出厂前必须粘好相应编号及内外标签, 玻璃单边长度超过2m, 所有钢化玻璃需要热浸处理;
- 7.玻璃钢化波纹方向平行分布; 图中标注尺寸单位为mm, 进炉方向与滚轮垂直。

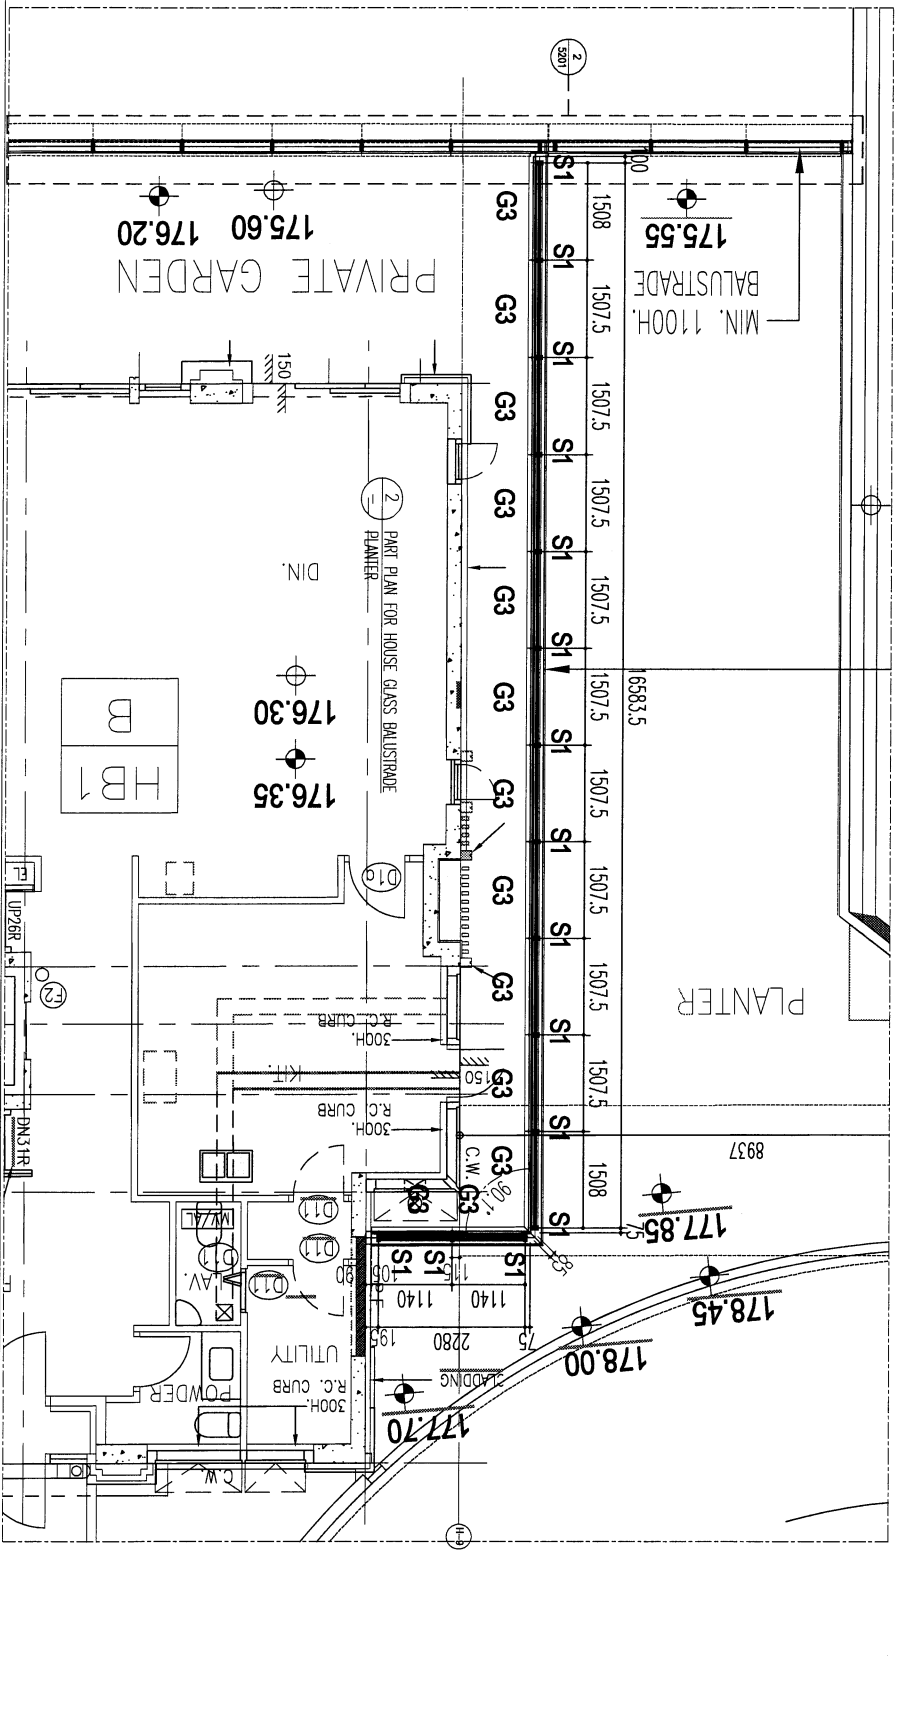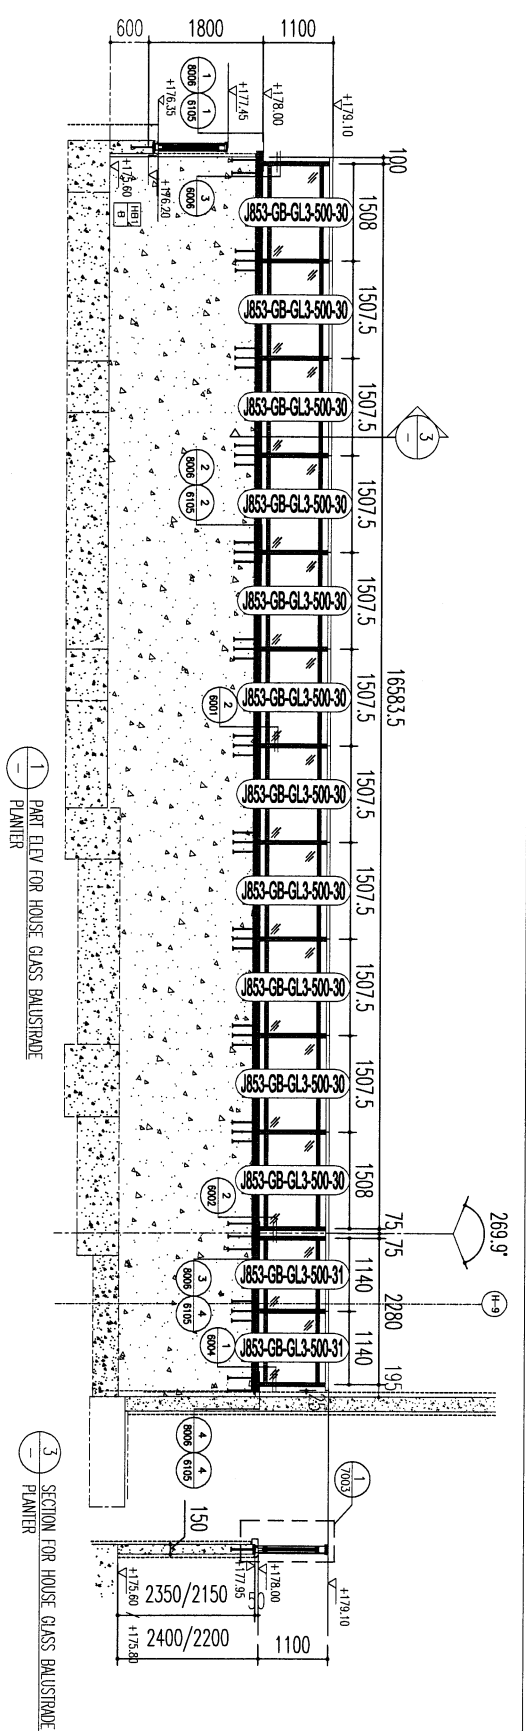

B.A. REF. : .....

CLIENT : SHIMAO GROUP HOLDINGS LIMITED

ARCHITECT : WONG TUNG & PARTNERS ARCHITECTS & PLANNERS

MAIN CONTRACTOR : 協興建築有限公司 HIP HING CONSTRUCTION CO LTD

STRUCTURAL ENGINEER : C.M.WONG & ASSOCIATES LTD 黃志明建築工程師有限公司

FAÇADE CONSULTANT : MENHARDT

NOTE:  
 1. ALL DIMENSIONS ARE IN MM.  
 2. ALL ELEVATIONS ARE VIEWED FROM OUTSIDE.  
 3. ALL DIMENSIONS TO BE VIEWED ON SITE BEFORE FABRICATION.

LEGEND:  
 (X) DETAIL MARK NO.  
 (REF) REFER SHEET NO.  
 (1) F.F.L. — FINISHED FLOOR LEVEL.  
 (2) S.F.L. — STRUCTURAL FLOOR LEVEL.  
 (3) (R) — REVERSED DETAIL.

G.L.S. 15mm THK. CLEAR TEMPERED GLASS  

NO.	DATE	REV. NUMBER	REASON
1	20-04-2014	0001	ISSUED

JOB NO. : J-853

PROJECT : PROPOSED RESIDENTIAL DEVELOPMENT AT N.KILL 65#2 YIN PING ROAD KOWLOON

TITLE : PART ELEV and PART PLAN FOR HOUSE GLASS BALUSTRADE  
GLASS MARKING DWG

DATE : 20-MAY-23 SCALE : 1:80 (A3)


DRAWN BY : YI CHECKED BY : .....





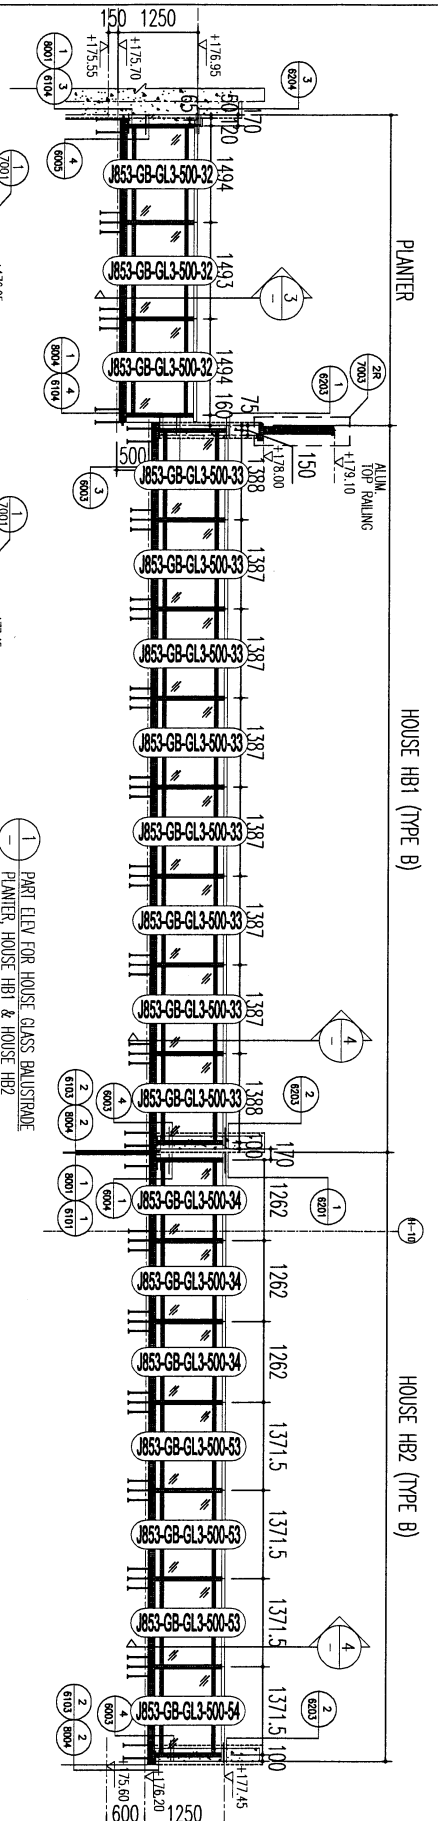

PLANTER


HOUSE HB1 (TYPE B)

HOUSE HB2 (TYPE B)

1 PART ELEV FOR HOUSE GLASS BALUSTRADE  
PLANTER, HOUSE HB1 & HOUSE HB2

3 SECTION FOR HOUSE GLASS BALUSTRADE  
PLANTER

4 SECTION FOR HOUSE GLASS BALUSTRADE  
HOUSE HB1 & HOUSE HB2

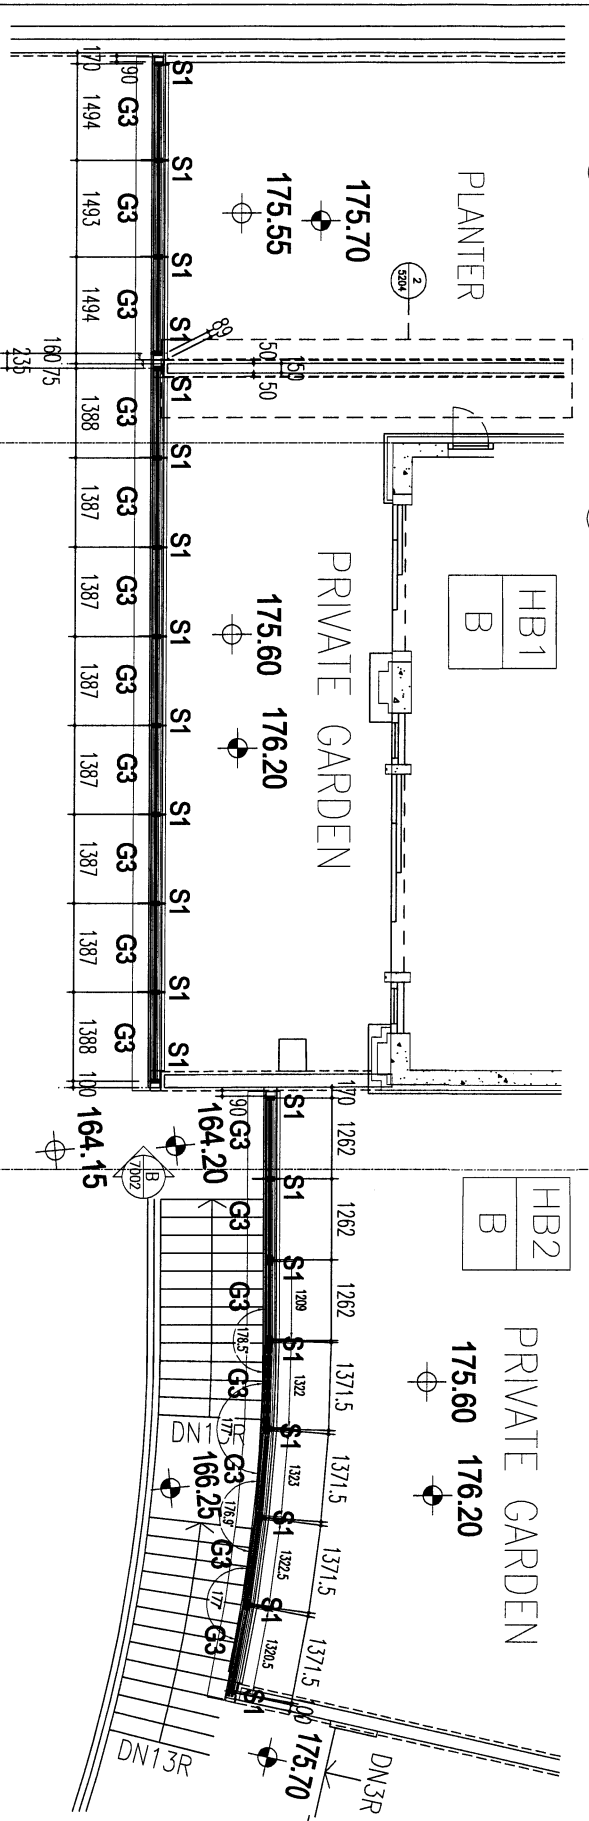

2 PART PLAN FOR HOUSE GLASS BALUSTRADE  
HOUSE HB1 & HOUSE HB2

B.A. REF: .....

CLIENT: SHIMAO GROUP HOLDINGS LIMITED

ARCHITECT: WPT ARCHITECTS & PLANNERS LIMITED

MAIN CONTRACTOR: 協興建築有限公司 HIP HING CONSTRUCTION CO LTD

STRUCTURAL ENGINEER: C.M WONG & ASSOCIATES LTD 黃志明建築工程師有限公司

FAÇADE CONSULTANT: MENYARD

NOTE:  
1. ALL DIMENSIONS ARE IN MM.  
2. ALL ELEVATIONS ARE VIEWED FROM OUTSIDE.  
3. ALL DIMENSIONS TO BE VERIFIED ON SITE.  
4. SEE FLOOR FINISHES.

LEGEND:  
① - METAL MARK NO.  
② - REFER SHEET NO.  
③ - F.F.L. - FINISHED FLOOR LEVEL  
④ - S.F.L. - STRUCTURE FLOOR LEVEL  
⑤ - R.F.S. - REINFORCED FLOOR LEVEL  
⑥ - R.F.S. - REINFORCED BEAM

GL3: 15mm THK. CLEAR TEMPERED GLASS  
+152PB +15mm THK. CLEAR  
S1: TEMPERED LAMINATED GLASS 10  
S2: 100% POLYURETHANE THK. G.A.S. CHAMBER  
(CUT FROM 1200x2400mm THK. G.A.S. RH.45)  
S8: 40x255mm THK. G.A.S. ANGLE  

NO.	DATE	DESCRIPTION	BY	CHECKED
1	20-05-2024	ISSUE FOR PERMIT TO DEVELOP	YIP	YIP
2	11-04-2024	REVISION SUBJECT TO ARCH COMMENT	YIP	YIP
3	01-03-2024	REVISION SUBJECT TO ARCH COMMENT	YIP	YIP
4	01-03-2024	REVISION SUBJECT TO ARCH COMMENT	YIP	YIP

JOB NO.: J-853

PROJECT: PROPOSED RESIDENTIAL DEVELOPMENT AT N.K.L.L. 6542 YIN PING ROAD KOWLOON


TITLE: PART ELEV and PART PLAN FOR HOUSE GLASS BALUSTRADE (ROW B) (1)  
GLASS MARKING DWG

DATE: 20-MAY-23 SCALE: 1:80 (A3)

DRAWN BY: Y1 CHECKED BY: Y1


PROJ. NO.: 1853-GB-GL-5201 REV: -

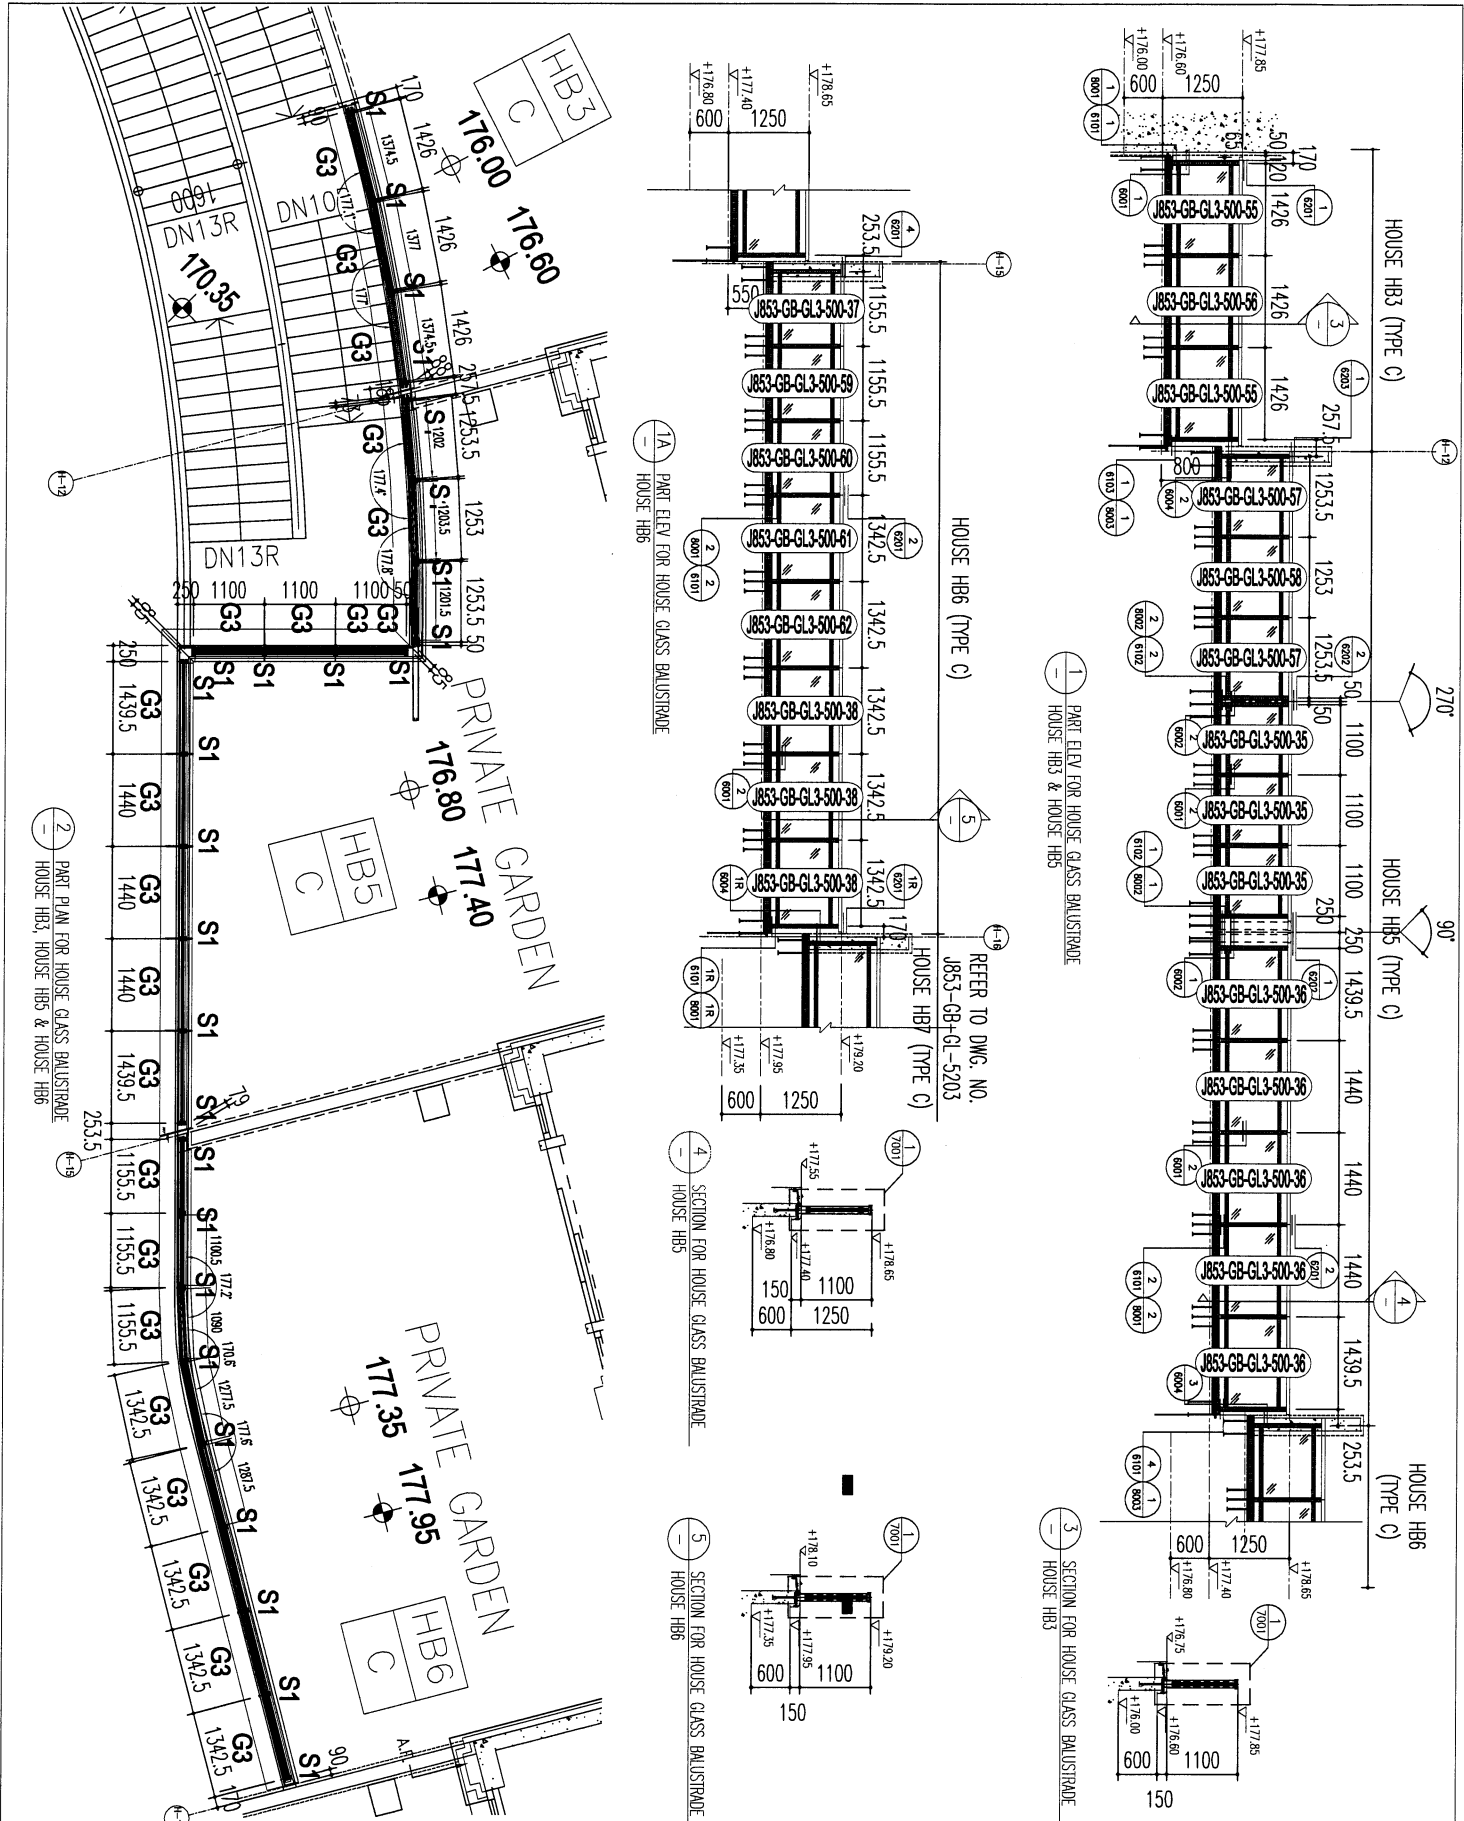

<p>JOB NO.: J-853</p> <p>PROJECT: PROPOSED RESIDENTIAL DEVELOPMENT AT N.KILL, 6542 YIN PING ROAD KOWLOON</p> <p>TITLE: PART ELEV. and PART PLAN FOR HOUSE GLASS BALUSTRADE (GLASS MARKING DWG)</p> <p>DATE: 20-MAY-23 SCALE: 1:80 (A3)</p> <p>DRAWN BY: YI CHECKED BY:</p>	<p>REVISIONS:</p> <table border="1"> <tr> <th>NO.</th> <th>DATE</th> <th>REVISION</th> </tr> <tr> <td>1</td> <td>20-05-2023</td> <td>ISSUED SUBJECT TO ARCH COMMENT</td> </tr> <tr> <td>2</td> <td>21-05-2023</td> <td>REVISION SUBJECT TO ARCH COMMENT</td> </tr> <tr> <td>3</td> <td>21-05-2023</td> <td>REVISION SUBJECT TO ARCH COMMENT</td> </tr> </table>	NO.	DATE	REVISION	1	20-05-2023	ISSUED SUBJECT TO ARCH COMMENT	2	21-05-2023	REVISION SUBJECT TO ARCH COMMENT	3	21-05-2023	REVISION SUBJECT TO ARCH COMMENT	<p>CLIENT: SHIMAO GROUP HOLDINGS LIMITED</p> <p>ARCHITECT: WONG TUNG &amp; PARTNERS LIMITED</p> <p>MAIN CONTRACTOR: 協興建築有限公司 HIP HING CONSTRUCTION CO LTD</p> <p>STRUCTURAL ENGINEER: C.M. WONG &amp; ASSOCIATES LTD 黃志明建築工程師有限公司</p> <p>FAÇADE CONSULTANT: MENHARDT</p>	<p>NOTE: DIMENSIONS ARE IN MM.</p> <p>2. ALL DIMENSIONS ARE VERTICAL FROM CURSE.</p> <p>3. ALL DIMENSIONS TO BE VERIFIED ON SITE BEFORE FABRICATION.</p> <p>LEGEND:</p> <p>(X) DETAIL MARK NO.</p> <p>(600) REFER SHEET NO.</p> <p>1. FEEL.—FINISHED FLOOR LEVEL.</p> <p>2. S.F.L.—STRUCTURAL FLOOR LEVEL.</p> <p>3. —.—REVERSED LEVEL.</p> <p>GL3: 15mm THK. CLEAR TEMPERED GLASS</p> <p>G1.5: 1520x1510mm THK. CLEAR</p> <p>S1: TYPICAL UNFINISHED GLASS BAR</p> <p>S2: 80x80x8mm THK. G.A.S. CHANNEL (CUT FROM 120x80x8mm THK. G.A.S. R.H.S.)</p> <p>S5: 40x25x5mm THK. G.A.S. ANGLE (CUT FROM 40x40x5mm THK. G.A.S. ANGLE)</p> <p>S7: 40x25x5mm THK. G.A.S. ANGLE</p> <p>S8: 25x40x5mm THK. G.A.S. ANGLE (CUT FROM 25x60x5mm THK. G.A.S. ANGLE)</p>
NO.	DATE	REVISION													
1	20-05-2023	ISSUED SUBJECT TO ARCH COMMENT													
2	21-05-2023	REVISION SUBJECT TO ARCH COMMENT													
3	21-05-2023	REVISION SUBJECT TO ARCH COMMENT													

