



工程指示 / 要求簡箋(E.I.)

工程指示編號：EI/ 4514/ 22 修改版次：  
 工程編號：J-853 工程名稱：大窩坪(廷坪路)  
 工程項目：T6 幕埗玻璃(廠用)大貨  
 收件人：Maggie Lor 發件人：大明 日期：28/03/2022

要求提供 / 確認 事項：

- |                                    |                                     |                               |
|------------------------------------|-------------------------------------|-------------------------------|
| <input type="checkbox"/> 初步鋁料 B.M. | <input type="checkbox"/> 加工拆圖，然後生產  | <input type="checkbox"/> 尺寸表  |
| <input type="checkbox"/> 正式鋁料 B.M. | <input type="checkbox"/> 技術上資料 / 指示 | <input type="checkbox"/> 報    |
| <input type="checkbox"/> 配件 B.M.   | <input type="checkbox"/> 樣辦或貨品說明書   | <input type="checkbox"/> 分判合約 |
| <input type="checkbox"/> 其他：_____  |                                     |                               |

內容：

煩請依附件資料生產 幕埗 (T6) 玻璃 後送廠  
 第一批交貨：12/05/2022，第二批交貨：27/06/2022

請按 BS EN 14179-1 : 2016 標準做熱浸測試

請在 12/05/2022 前完成上列要求。

附有關圖紙 / 文件：附 B.M 表 6 頁,圖紙 5 頁

以上項目為:

- 原合約工程包  原合約工程加 / 減脹  新工程報價

原因：-

分發東莞各部門：

- ( )生產技術總監 連附件 ( )技術部 連附件 ( )生產部 連附件 ( )機械設計部 連附件  
 ( )採購部 連附件 (✓)生產統籌部 連附件 連附件  
 ( )質檢部 連附件 ( )會計部 連附件 ( )報關組 連附件 ( )其他 \_\_\_\_\_ 連附件

分發香港各部門：

- ( )行政部 連附件 ( )會計部 連附件 ( )統籌部 連附件 ( )工程部地盤科文 連附件  
 ( )採購部 連附件 ( )QS 部 連附件 ( )維修部 連附件 ( )其他 連附件


傳遞編號：HK 0497

發件人簽署：

項目經理簽署：

FTP

謝林

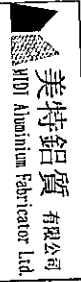

美特鋁質有限公司  

工程號: 1853  
地點名稱: 九龍延坪道  
項目類別: T0玻璃元式幕牆

日期: 2022.3.12  
日期: 2022.3.18

送呈: 副本:  
A/C Code:

計量: 1178  
核對: 謝永林

陳敬聰  
謝永林

1066/46

計算參考數值/所屬位置分格

胡晉


修改版次:	修改內容	玻璃圖號	顏色與類型	厚度 (mm)	玻璃尺寸		數量	總面積 (平方米)	使用位置	樓層	分屬類型	分格寬度	分格高度	樓層	每層數量	備註	單位
					寬度W (mm)	高度H (mm)											

1		G1-6	G1	34	566	657	19	7.07	J853-SD-CW-4601	5/F-26/F	下樑	600	712.5	19	1	第一批交貨 5/F-16/F 共10件	A
2		G1-6	G1	34	566	657	19	7.07	J853-SD-CW-4602A	5/F-26/F	下樑	600	712.5	19	1	第一批交貨 5/F-16/F 共10件	B
3		G1-6	G1	34	566	657	28	10.41	J853-SD-CW-4606	10/F-26/F	下樑	600	712.5	14	2	第一批交貨 10/F-16/F 共5件	C
4		G1-6	G1	34	566	657	14	5.21	J853-SD-CW-4607	10/F-26/F	下樑	600	712.5	14	1	第一批交貨 10/F-16/F 共5件	D
5		G1-10	G1	34	616	657	19	7.69	J853-SD-CW-4601	5/F-26/F	下樑	650	712.5	19	1	第一批交貨 5/F-16/F 共10件	A
6		G1-10	G1	34	616	657	19	7.69	J853-SD-CW-4602A	5/F-26/F	下樑	650	712.5	19	1	第一批交貨 5/F-16/F 共10件	B
7		G1-19	G1	34	608.5	657	19	7.60	J853-SD-CW-4602	5/F-26/F	下樑	642.5	712.5	19	1	第一批交貨 5/F-16/F 共10件	A
8		G1-19	G1	34	608.5	657	19	7.60	J853-SD-CW-4602	5/F-26/F	下樑	642.5	712.5	19	1	第一批交貨 5/F-16/F 共10件	B
9		G1-21	G1	34	1016	657	19	12.68	J853-SD-CW-4602	5/F-26/F	下樑	1050	712.5	19	1	第一批交貨 5/F-16/F 共10件	C
10		G1-21	G1	34	1016	657	19	12.68	J853-SD-CW-4602	5/F-26/F	下樑	1050	712.5	19	1	第一批交貨 5/F-16/F 共10件	D
11		G1-50	G1	34	1166	657	14	10.72	J853-SD-CW-4607	10/F-26/F	下樑	1200	712.5	14	1	第一批交貨 10/F-16/F 共5件	A
12		G1-50	G1	34	1166	657	6	13.99	J853-SD-CW-4601	10/F-26/F	全樑	1125	2192.5	8	1	第一批交貨	A
13		G1-601	G1	34	1091	2137	8	18.65	J853-SD-CW-4601	6/F-15/F	全樑	1125	2342.5	2	1	第一批交貨	A
14		G1-601	G1	34	1091	2137	2	4.99	J853-SD-CW-4601	25/F-26/F	全樑	1125	2342.5	1	1	第一批交貨	A
15		G1-601A	G1	34	1091	2287	1	2.50	J853-SD-CW-4601	16/F	全樑	1125	2342.5	1	1	第一批交貨	A
16		G1-601A	G1	34	1091	2287	1	2.50	J853-SD-CW-4601	5/F	全樑	1125	2442.5	1	1	第一批交貨	A
17		G1-601A	G1	34	1091	2387	1	2.60	J853-SD-CW-4601	23/F	全樑	1075	2192.5	6	1	第一批交貨	A
18		G1-601B	G1	34	1091	2137	6	13.35	J853-SD-CW-4601	17/F-22/F	全樑	1075	2192.5	8	1	第一批交貨	A
19		G1-602	G1	34	1041	2137	8	17.80	J853-SD-CW-4601	6/F-15/F	全樑	1075	2342.5	2	1	第一批交貨	A
20		G1-602	G1	34	1041	2287	2	4.76	J853-SD-CW-4601	25/F-26/F	全樑	1075	2342.5	1	1	第一批交貨	A
21		G1-602A	G1	34	1041	2287	1	2.38	J853-SD-CW-4601	16/F	全樑	1075	2342.5	1	1	第一批交貨	A
22		G1-602A	G1	34	1041	2287	1	2.38	J853-SD-CW-4601	5/F	全樑	1075	2442.5	1	1	第一批交貨	A
23		G1-602B	G1	34	1041	2387	1	2.48	J853-SD-CW-4601	23/F	全樑	1075	2192.5	6	1	第一批交貨	A
24		G1-603	G1	34	1393.5	2137	6	17.87	J853-SD-CW-4602	17/F-22/F	全樑	1427.5	2192.5	8	1	第一批交貨	A
25		G1-603	G1	34	1393.5	2137	8	23.82	J853-SD-CW-4602	6/F-15/F	全樑	1427.5	2342.5	2	1	第一批交貨	A
26		G1-603A	G1	34	1393.5	2287	2	6.37	J853-SD-CW-4602	25/F-26/F	全樑	1427.5	2342.5	1	1	第一批交貨	A
27		G1-603A	G1	34	1393.5	2287	1	3.19	J853-SD-CW-4602	16/F	全樑	1427.5	2342.5	1	1	第一批交貨	A
28		G1-603A	G1	34	1393.5	2287	1	3.19	J853-SD-CW-4602	5/F	全樑	1427.5	2342.5	1	1	第一批交貨	A
29		G1-603B	G1	34	1393.5	2387	1	3.33	J853-SD-CW-4602	23/F	全樑	1427.5	2442.5	1	1	第一批交貨	A
30		G1-603B	G1	34	1393.5	2387	1	3.33	J853-SD-CW-4602	23/F	全樑	1427.5	2442.5	1	1	第一批交貨	A

美特鋁質有限公司 MTO Aluminium Fabricator Ltd.		工程號: J853	計算: 1178	項目類別: T6 單單元式幕牆		批准:	總計玻璃數量(塊):		總計玻璃面積(平方米):		日期: 2022.3.12		送呈:	胡博	計算參考數值/所屬位置分格					
廠用玻璃B.M.表		地點名稱: 九龍運轉道	核對:	謝永林		日期: 2022.3.18	副本: A/C Code:		1066.46		1066.46									
修改版本:	修改內容	玻璃圖號	顏色與類型	厚度 (mm)	玻璃尺寸		數量	總面積		使用位置	樓層	分屬類型	分格寬度	分格高度	樓層	每層數量	備註	單位		
					寬度W (mm)	高度H (mm)		平方米	平方米											
31		G1-604	G1	34	1393.5	2137	6	17.87	J853-SD-CW-4602	17/F-22/F	全梗	1427.5	2192.5	6	1		第一批交貨	B		
32		G1-604	G1	34	1393.5	2137	8	23.82	J853-SD-CW-4602	6/F-15/F	全梗	1427.5	2192.5	8	1			B		
33		G1-604A	G1	34	1393.5	2287	2	6.37	J853-SD-CW-4602	25/F-26/F	全梗	1427.5	2342.5	2	1		第一批交貨	B		
34		G1-604A	G1	34	1393.5	2287	1	3.19	J853-SD-CW-4602	16/F	全梗	1427.5	2342.5	1	1		第一批交貨	B		
35		G1-604A	G1	34	1393.5	2287	1	3.19	J853-SD-CW-4602	5/F	全梗	1427.5	2442.5	1	1			B		
36		G1-604B	G1	34	1393.5	2387	1	3.33	J853-SD-CW-4602	23/F	全梗	1212.5	2192.5	6	1		第一批交貨	B		
37		G1-605	G1	34	1178.5	2137	6	15.11	J853-SD-CW-4602A	17/F-22/F	全梗	1212.5	2192.5	8	1			B		
38		G1-605	G1	34	1178.5	2137	8	20.15	J853-SD-CW-4602A	6/F-15/F	全梗	1212.5	2342.5	2	1			B		
39		G1-605A	G1	34	1178.5	2287	2	5.39	J853-SD-CW-4602A	25/F-26/F	全梗	1212.5	2342.5	1	1		第一批交貨	B		
40		G1-605A	G1	34	1178.5	2287	1	2.70	J853-SD-CW-4602A	16/F	全梗	1212.5	2342.5	1	1		第一批交貨	B		
41		G1-605A	G1	34	1178.5	2287	1	2.70	J853-SD-CW-4602A	5/F	全梗	1212.5	2442.5	1	1			B		
42		G1-605B	G1	34	1178.5	2387	1	2.81	J853-SD-CW-4602A	23/F	全梗	1137.5	2192.5	6	1		第一批交貨	B		
43		G1-606	G1	34	1103.5	2137	6	14.15	J853-SD-CW-4602A	17/F-22/F	全梗	1137.5	2192.5	8	1			B		
44		G1-606	G1	34	1103.5	2137	8	18.87	J853-SD-CW-4602A	6/F-15/F	全梗	1137.5	2342.5	2	1			B		
45		G1-606A	G1	34	1103.5	2287	2	5.05	J853-SD-CW-4602A	25/F-26/F	全梗	1137.5	2342.5	1	1		第一批交貨	B		
46		G1-606A	G1	34	1103.5	2287	1	2.52	J853-SD-CW-4602A	16/F	全梗	1137.5	2342.5	1	1		第一批交貨	B		
47		G1-606A	G1	34	1103.5	2287	1	2.52	J853-SD-CW-4602A	5/F	全梗	1137.5	2442.5	1	1			C		
48		G1-606B	G1	34	1103.5	2387	1	2.63	J853-SD-CW-4602A	23/F	全梗	1187.5	2192.5	6	1		第一批交貨	C		
49		G1-613	G1	34	1153.5	2137	6	14.79	J853-SD-CW-4606	17/F-22/F	全梗	1187.5	2192.5	4	1			C		
50		G1-613	G1	34	1153.5	2137	4	9.86	J853-SD-CW-4606	10/F-15/F	全梗	1187.5	2342.5	2	1			C		
51		G1-613A	G1	34	1153.5	2287	2	5.28	J853-SD-CW-4606	25/F-26/F	全梗	1187.5	2342.5	1	1		第一批交貨	C		
52		G1-613A	G1	34	1153.5	2287	1	2.64	J853-SD-CW-4606	16/F	全梗	1187.5	2442.5	1	1			C		
53		G1-613B	G1	34	1153.5	2387	1	2.75	J853-SD-CW-4606	23/F	全梗	1212.5	2192.5	6	1		第一批交貨	C		
54		G1-614	G1	34	1178.5	2137	6	15.11	J853-SD-CW-4606	17/F-22/F	全梗	1212.5	2192.5	4	1			C		
55		G1-614	G1	34	1178.5	2137	4	10.07	J853-SD-CW-4606	10/F-15/F	全梗	1212.5	2342.5	2	1			C		
56		G1-614A	G1	34	1178.5	2287	2	5.39	J853-SD-CW-4606	25/F-26/F	全梗	1212.5	2342.5	1	1		第一批交貨	C		
57		G1-614A	G1	34	1178.5	2287	1	2.70	J853-SD-CW-4606	16/F	全梗	1212.5	2442.5	1	1			C		
58		G1-614B	G1	34	1178.5	2387	1	2.81	J853-SD-CW-4606	23/F	全梗	1212.5	2442.5	1	1		第一批交貨	D		
59		G1-615	G1	34	691	2137	6	8.86	J853-SD-CW-4607	17/F-22/F	全梗	725	2192.5	6	1			D		
60		G1-615	G1	34	691	2137	4	5.91	J853-SD-CW-4607	10/F-15/F	全梗	725	2192.5	4	1		第一批交貨	D		

美特鋁質有限公司 MPT Aluminium Fabricator Ltd.		工程號: 1853	計畫:	日期:	送呈:	和哥	計算參考數值/所屬位置分格										
廠用玻璃B.M.表		項目類別: 工廠用式玻璃	核准:	日期: 2022.3.18	副本:												
修改版次:		總計玻璃數量(塊): 1178	批注:	日期: 2022.3.12	副本:												
修改內容		總計玻璃面積(平方米): 1066.46	核准:	日期: 2022.3.18	副本:												
序號	修改內容	玻璃圖號	顏色與類型	厚度 (mm)	玻璃尺寸		數量	總面積 平方米	使用位置	樓層	分類類 型	分格寬度	分格高度	樓層	每層數量	備註	單位
					寬度W (mm)	高度H (mm)											
61		G1-615A	G1	34	691	2287	2	3.16	1853-SD-CW-4607	25/F-26/F	全種	725	2342.5	2	1	第一批交貨	D
62		G1-615A	G1	34	691	2287	1	1.58	1853-SD-CW-4607	16/F	全種	725	2342.5	1	1		D
63		G1-615B	G1	34	691	2387	1	1.65	1853-SD-CW-4607	23/F	全種	725	2442.5	1	1		D
64						合計:	378	498.20									A
65		G2-6	G2	32	538	1426.5	6	4.60	1853-SD-CW-4601	17/F-22/F	SH	600	1480	6	1	第一批交貨	A
66		G2-6	G2	32	538	1426.5	8	6.14	1853-SD-CW-4601	6/F-15/F	SH	600	1480	8	1		B
67		G2-6	G2	32	538	1426.5	6	4.60	1853-SD-CW-4602A	17/F-22/F	SH	600	1480	6	1	第一批交貨	B
68		G2-6	G2	32	538	1426.5	8	6.14	1853-SD-CW-4602A	6/F-15/F	SH	600	1480	8	1		C
69		G2-6	G2	32	538	1426.5	12	9.21	1853-SD-CW-4606	17/F-22/F	TH	600	1480	6	2	第一批交貨	C
70		G2-6	G2	32	538	1426.5	8	6.14	1853-SD-CW-4606	10/F-15/F	TH	600	1480	4	1		D
71		G2-6	G2	32	538	1426.5	6	4.60	1853-SD-CW-4607	17/F-22/F	TH	600	1480	6	1	第一批交貨	D
72		G2-6	G2	32	538	1426.5	4	3.07	1853-SD-CW-4607	10/F-15/F	TH	600	1480	4	1		A
73		G2-6	G2	32	538	1426.5	2	1.70	1853-SD-CW-4601	25/F-26/F	SH	600	1630	2	1	第一批交貨	A
74		G2-6A	G2	32	538	1576.5	1	0.85	1853-SD-CW-4601	16/F	SH	600	1630	1	1	第一批交貨	A
75		G2-6A	G2	32	538	1576.5	1	0.85	1853-SD-CW-4602A	5/F	SH	600	1630	1	1	第一批交貨	A
76		G2-6A	G2	32	538	1576.5	2	1.70	1853-SD-CW-4602A	25/F-26/F	SH	600	1630	2	1	第一批交貨	B
77		G2-6A	G2	32	538	1576.5	1	0.85	1853-SD-CW-4602A	16/F	SH	600	1630	1	1	第一批交貨	B
78		G2-6A	G2	32	538	1576.5	1	0.85	1853-SD-CW-4606	5/F	SH	600	1630	1	1	第一批交貨	C
79		G2-6A	G2	32	538	1576.5	4	3.39	1853-SD-CW-4606	25/F-26/F	TH	600	1630	2	2	第一批交貨	C
80		G2-6A	G2	32	538	1576.5	2	1.70	1853-SD-CW-4607	16/F	TH	600	1630	1	1	第一批交貨	D
81		G2-6A	G2	32	538	1576.5	2	1.70	1853-SD-CW-4607	25/F-26/F	TH	600	1630	2	1	第一批交貨	D
82		G2-6A	G2	32	538	1576.5	1	0.85	1853-SD-CW-4607	16/F	TH	600	1630	1	1	第一批交貨	D
83		G2-6B	G2	32	538	1676.5	1	0.90	1853-SD-CW-4601	23/F	SH	600	1730	1	1		A
84		G2-6B	G2	32	538	1676.5	1	0.90	1853-SD-CW-4602A	23/F	SH	600	1730	1	1		B
85		G2-6B	G2	32	538	1676.5	2	1.80	1853-SD-CW-4606	23/F	TH	600	1730	1	2		C
86		G2-6B	G2	32	538	1676.5	1	0.90	1853-SD-CW-4607	23/F	TH	600	1730	1	1		D
87		G2-10	G2	32	588	1426.5	6	5.03	1853-SD-CW-4601	17/F-22/F	TH	650	1480	6	1	第一批交貨	A
88		G2-10	G2	32	588	1426.5	8	6.71	1853-SD-CW-4601	6/F-15/F	TH	650	1480	8	1	第一批交貨	A
89		G2-10	G2	32	588	1426.5	6	5.03	1853-SD-CW-4602A	17/F-22/F	TH	650	1480	6	1	第一批交貨	B
90		G2-10	G2	32	588	1426.5	8	6.71	1853-SD-CW-4602A	6/F-15/F	TH	650	1480	8	1	第一批交貨	B

美特鋁質有限公司 MTO Aluminium Fabricator Ltd.		工程號: J853	計算: 謝永林	日期: 2022.3.12	送單: 副本:	和母	計算參考數值/所屬位置分格										
廠用玻璃B.M.表		項目類別: T6個單元式幕牆	核准: 謝永林	日期: 2022.3.18	A/C Code:												
修改版次:		總計玻璃數量(塊): 1178		總計玻璃面積(平方米): 1066.46													
序號	修改內容	玻璃圖號	顏色與類型	厚度 (mm)	玻璃尺寸		數量	總面積 平方米	使用位置	樓層	分屬類 型	分格寬度	分格高度	樓層	每層數量	備註	單位
					寬度W (mm)	高度H (mm)											
91		G2-10A	G2	32	588	1576.5	2	1.85	J853-SD-CW-4601	25/F-26/F	TH	650	1630	2	1		A
92		G2-10A	G2	32	588	1576.5	1	0.93	J853-SD-CW-4601	16/F	TH	650	1630	1	1	第一批交貨	A
93		G2-10A	G2	32	588	1576.5	1	0.93	J853-SD-CW-4601	5/F	TH	650	1630	1	1	第一批交貨	A
94		G2-10A	G2	32	588	1576.5	2	1.85	J853-SD-CW-4602A	25/F-26/F	TH	650	1630	2	1		B
95		G2-10A	G2	32	588	1576.5	1	0.93	J853-SD-CW-4602A	16/F	TH	650	1630	1	1	第一批交貨	B
96		G2-10A	G2	32	588	1576.5	1	0.93	J853-SD-CW-4602A	5/F	TH	650	1630	1	1	第一批交貨	A
97		G2-10B	G2	32	588	1676.5	1	0.99	J853-SD-CW-4601	23/F	TH	650	1730	1	1		B
98		G2-10B	G2	32	588	1676.5	1	0.99	J853-SD-CW-4602A	23/F	TH	650	1730	1	1		A
99		G2-19	G2	32	580.5	1426.5	6	4.97	J853-SD-CW-4602	17/F-22/F	TH	642.5	1480	6	1	第一批交貨	A
100		G2-19	G2	32	580.5	1426.5	8	6.62	J853-SD-CW-4602	6/F-15/F	TH	642.5	1480	8	1		B
101		G2-19	G2	32	580.5	1426.5	6	4.97	J853-SD-CW-4602	17/F-22/F	TH	642.5	1480	6	1	第一批交貨	B
102		G2-19	G2	32	580.5	1426.5	8	6.62	J853-SD-CW-4602	6/F-15/F	TH	642.5	1480	8	1		A
103		G2-19A	G2	32	580.5	1576.5	2	1.83	J853-SD-CW-4602	25/F-26/F	TH	642.5	1630	2	1		A
104		G2-19A	G2	32	580.5	1576.5	1	0.92	J853-SD-CW-4602	16/F	TH	642.5	1630	1	1	第一批交貨	A
105		G2-19A	G2	32	580.5	1576.5	1	0.92	J853-SD-CW-4602	5/F	TH	642.5	1630	1	1	第一批交貨	B
106		G2-19A	G2	32	580.5	1576.5	2	1.83	J853-SD-CW-4602	25/F-26/F	TH	642.5	1630	2	1		B
107		G2-19A	G2	32	580.5	1576.5	1	0.92	J853-SD-CW-4602	16/F	TH	642.5	1630	1	1	第一批交貨	A
108		G2-19A	G2	32	580.5	1576.5	1	0.92	J853-SD-CW-4602	5/F	TH	642.5	1630	1	1	第一批交貨	A
109		G2-19B	G2	32	580.5	1676.5	1	0.97	J853-SD-CW-4602	23/F	TH	642.5	1730	1	1		B
110		G2-19B	G2	32	580.5	1676.5	1	0.97	J853-SD-CW-4602	23/F	TH	642.5	1730	1	1		A
111		G2-21	G2	32	988	1426.5	6	8.46	J853-SD-CW-4602	17/F-22/F	TH	1050	1480	6	1	第一批交貨	A
112		G2-21	G2	32	988	1426.5	8	11.28	J853-SD-CW-4602	6/F-15/F	TH	1050	1480	8	1		B
113		G2-21	G2	32	988	1426.5	6	8.46	J853-SD-CW-4602	17/F-22/F	TH	1050	1480	6	1	第一批交貨	B
114		G2-21	G2	32	988	1426.5	8	11.28	J853-SD-CW-4602	6/F-15/F	TH	1050	1480	8	1		A
115		G2-21A	G2	32	988	1576.5	2	3.12	J853-SD-CW-4602	25/F-26/F	TH	1050	1630	2	1		A
116		G2-21A	G2	32	988	1576.5	1	1.56	J853-SD-CW-4602	16/F	TH	1050	1630	1	1	第一批交貨	A
117		G2-21A	G2	32	988	1576.5	1	1.56	J853-SD-CW-4602	5/F	TH	1050	1630	1	1	第一批交貨	B
118		G2-21A	G2	32	988	1576.5	2	3.12	J853-SD-CW-4602	25/F-26/F	TH	1050	1630	2	1		B
119		G2-21A	G2	32	988	1576.5	1	1.56	J853-SD-CW-4602	16/F	TH	1050	1630	1	1	第一批交貨	B
120		G2-21A	G2	32	988	1576.5	1	1.56	J853-SD-CW-4602	5/F	TH	1050	1630	1	1	第一批交貨	B

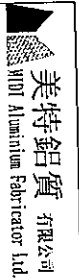

美特鋁質有限公司  

工程號: J853  
地點名稱: 九龍旺輝道  
項目類別: T6壁掛式幕牆

日期: 2022.3.12  
日期: 2022.3.18


簽名: 謝永林  
副本: A/C Code:

計算參考數值/所屬位置/單位

廠用玻璃B.M.表	項目類別:	總計玻璃數量(塊):	1178	總計玻璃面積(平方米):	1066.46
修改版次:	玻璃圖號	顏色與類型	厚度 (mm)	寬度W (mm)	高度H (mm)

序號	修改內容	玻璃圖號	顏色與類型	厚度 (mm)	玻璃尺寸		數量	總面積 平方米	使用位置	樓層	分屬類 型	分格寬度	分格高度	樓層	每層數量	備註	單位
					寬度W (mm)	高度H (mm)											
121		G2-21B	G2	32	988	1676.5	1	1.66	J853-SD-CW-4602	23/F	TH	1050	1730	1	1		A
122		G2-21B	G2	32	988	1676.5	1	1.66	J853-SD-CW-4602	23/F	TH	1050	1730	1	1		B
123		G2-50	G2	32	1138	1426.5	6	9.74	J853-SD-CW-4606	17/F-22/F	TH	1200	1480	6	1		C
124		G2-50	G2	32	1138	1426.5	4	6.49	J853-SD-CW-4606	10/F-15/F	TH	1200	1480	4	1		C
125		G2-50	G2	32	1138	1426.5	6	9.74	J853-SD-CW-4607	17/F-22/F	TH	1200	1480	6	1		D
126		G2-50	G2	32	1138	1426.5	4	6.49	J853-SD-CW-4607	10/F-15/F	TH	1200	1480	4	1		D
127		G2-50A	G2	32	1138	1576.5	2	3.59	J853-SD-CW-4606	25/F-26/F	TH	1200	1630	2	1		C
128		G2-50A	G2	32	1138	1576.5	1	1.79	J853-SD-CW-4606	16/F	TH	1200	1630	1	1		C
129		G2-50A	G2	32	1138	1576.5	2	3.59	J853-SD-CW-4607	25/F-26/F	TH	1200	1630	2	1		D
130		G2-50A	G2	32	1138	1576.5	1	1.79	J853-SD-CW-4607	16/F	TH	1200	1630	1	1		D
131		G2-50B	G2	32	1138	1676.5	1	1.91	J853-SD-CW-4606	23/F	TH	1200	1730	1	1		C
132		G2-50B	G2	32	1138	1676.5	1	1.91	J853-SD-CW-4607	23/F	TH	1200	1730	1	1		D
133						合計:	222	231.05									
134		G4-6	G4	12	566	903	18	9.20	J853-SD-CW-4601	5/F-25/F	上樓	600	957.5	18	1		A
135		G4-6	G4	12	566	903	18	9.20	J853-SD-CW-4602A	5/F-25/F	上樓	600	957.5	18	1		B
136		G4-6	G4	12	566	903	26	13.29	J853-SD-CW-4606	10/F-25/F	上樓	600	957.5	13	2		C
137		G4-6	G4	12	566	903	13	6.64	J853-SD-CW-4607	10/F-25/F	上樓	600	957.5	13	1		D
138		G4-10	G4	12	616	903	18	10.01	J853-SD-CW-4601	5/F-25/F	上樓	650	957.5	18	1		A
139		G4-10	G4	12	616	903	18	10.01	J853-SD-CW-4602A	5/F-25/F	上樓	650	957.5	18	1		B
140		G4-19	G4	12	608.5	903	18	9.89	J853-SD-CW-4602	5/F-25/F	上樓	642.5	957.5	18	1		A
141		G4-19	G4	12	608.5	903	18	9.89	J853-SD-CW-4602	5/F-25/F	上樓	642.5	957.5	18	1		B
142		G4-21	G4	12	1016	903	18	16.51	J853-SD-CW-4602	5/F-25/F	上樓	1050	957.5	18	1		A
143		G4-21	G4	12	1016	903	18	16.51	J853-SD-CW-4602	5/F-25/F	上樓	1050	957.5	18	1		B
144		G4-50	G4	12	1166	903	13	13.69	J853-SD-CW-4606	10/F-25/F	上樓	1200	957.5	13	1		C
145		G4-50	G4	12	1166	903	13	13.69	J853-SD-CW-4607	10/F-25/F	上樓	1200	957.5	13	1		D
146		G4-601	G4	12	1091	903	18	17.73	J853-SD-CW-4601	5/F-25/F	上樓	1075	957.5	18	1		A
147		G4-602	G4	12	1041	903	18	16.92	J853-SD-CW-4601	5/F-25/F	上樓	1075	957.5	18	1		A
148		G4-603	G4	12	1393.5	903	18	22.65	J853-SD-CW-4602	5/F-25/F	上樓	1427.5	957.5	18	1		B
149		G4-604	G4	12	1393.5	903	18	22.65	J853-SD-CW-4602	5/F-25/F	上樓	1427.5	957.5	18	1		B
150		G4-605	G4	12	1178.5	903	18	19.16	J853-SD-CW-4602A	5/F-25/F	上樓	1212.5	957.5	18	1		B

5

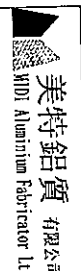

美特鋁質有限公司  
MTD Aluminium Fabricator Ltd

工程號: J853  
地點名稱: 九龍旺角道  
項目類別: 16座新式玻璃

日期: 2022.3.12  
日期: 2022.3.18

送呈: 副本  
副本: A/C Code:





廠用玻璃B.M.表	項目類別:	16座新式玻璃	批注:		日期:	2022.3.12	日期:	2022.3.18	日期:	2022.3.12	日期:	2022.3.18
	總計玻璃數量(塊):	1178	總計玻璃面積(平方米):	1096.46	送呈:	副本	副本:	A/C Code:	日期:	2022.3.12	日期:	2022.3.18

序號	修改內容	玻璃圖號	顏色與類型	厚度 (mm)	玻璃尺寸		數量	總面積 平方米	使用位置	樓層	分類類 型	分格寬度	分格高度	樓層	每層數量	備註	單位
					寬度W (mm)	高度H (mm)											
151		G4-606	G4	12	1103.5	903	18	17.94	J853-SD-CW-4602A	5/F-25/F	上樓	1137.5	957.5	18	1	第一批交貨 5/F-16/F 共10件	B
152		G4-613	G4	12	1153.5	903	13	13.54	J853-SD-CW-4606	10/F-25/F	上樓	1187.5	957.5	13	1	第一批交貨 10/F-16/F 共5件	C
153		G4-614	G4	12	1178.5	903	13	13.83	J853-SD-CW-4606	10/F-25/F	上樓	1212.5	957.5	13	1	第一批交貨 10/F-16/F 共5件	C
154		G4-615	G4	12	691	903	13	8.11	J853-SD-CW-4607	10/F-25/F	上樓	725	957.5	13	1	第一批交貨 10/F-16/F 共5件	D
155							合計:	291.07									
156		G5-6	G5	12	530	297.5	19	3.00	J853-SD-CW-4601	5/F-26/F	擱河	600	297.5	19	1	第一批交貨 5/F-16/F 共10件	A
157		G5-6	G5	12	530	297.5	19	3.00	J853-SD-CW-4602A	5/F-26/F	擱河	600	297.5	19	1	第一批交貨 5/F-16/F 共10件	B
158		G5-6	G5	12	530	297.5	28	4.41	J853-SD-CW-4606	10/F-26/F	擱河	600	297.5	14	2	第一批交貨 10/F-16/F 共5件	C
159		G5-6	G5	12	530	297.5	14	2.21	J853-SD-CW-4607	10/F-26/F	擱河	600	297.5	14	1	第一批交貨 10/F-16/F 共5件	D
160		G5-10	G5	12	580	297.5	19	3.28	J853-SD-CW-4601	5/F-26/F	擱河	650	297.5	19	1	第一批交貨 5/F-16/F 共10件	A
161		G5-10	G5	12	580	297.5	19	3.28	J853-SD-CW-4602A	5/F-26/F	擱河	650	297.5	19	1	第一批交貨 5/F-16/F 共10件	B
162		G5-19	G5	12	572.5	297.5	19	3.24	J853-SD-CW-4602	5/F-26/F	擱河	642.5	297.5	19	1	第一批交貨 5/F-16/F 共10件	A
163		G5-19	G5	12	572.5	297.5	19	3.24	J853-SD-CW-4602	5/F-26/F	擱河	642.5	297.5	19	1	第一批交貨 5/F-16/F 共10件	B
164		G5-21	G5	12	980	297.5	19	5.54	J853-SD-CW-4602	5/F-26/F	擱河	1050	297.5	19	1	第一批交貨 5/F-16/F 共10件	A
165		G5-21	G5	12	980	297.5	19	5.54	J853-SD-CW-4602	5/F-26/F	擱河	1050	297.5	19	1	第一批交貨 5/F-16/F 共10件	B
166		G5-50	G5	12	1130	297.5	14	4.71	J853-SD-CW-4606	10/F-26/F	擱河	1200	297.5	14	1	第一批交貨 10/F-16/F 共5件	C
167		G5-50	G5	12	1130	297.5	14	4.71	J853-SD-CW-4607	10/F-26/F	擱河	1200	297.5	14	1	第一批交貨 10/F-16/F 共5件	D
168							合計:	46.13									

(1)本表中玻璃採用廣東海控特種玻璃技術有限公司，樣板代號亦為三鑫產品代號。  
 (2)本表中所有玻璃對角線尺寸偏差要求不超過負2mm。  
 (3)本表中玻璃要求粗磨邊處理並倒棱角，擱河玻璃頂底要精磨邊，而所有玻璃之入爐方向需保持一致。  
 (4)本表中所有玻璃成品均需做雙面保護，用透明靜電膠紙加四層一卡PK白膠紙做雙面加膠保護處理。  
 (5)本表中所有玻璃成品均需注明室內外及其玻璃編號/使用位置/樓層，以便識別。  
 (G1)10mm (Heat Strengthened)+12mm Air +12mm (Tempered) IGU(10mm FDNB0-54T#2 + 12A + 12mm Clear) Sample No.: D21031911  
 (G2)10mm (Heat Strengthened)+12mm Air +10mm (Tempered) IGU (10mm FDNB0-54T#2 + 12A + 10mm Clear ) Sample No.: D21031909  
 (G4)10mm Clear (Heat Strengthened) with CST154(10mm Clear #2 SSC-50T) Sample No.: D21032005  
 (G5)12mm Clear Tempered Glass(12mm Clear) Sample No.: D21032007

加工注意事項/  
 玻璃類  
 型描述:

**圖則登記表**  
DRAWING REGISTER

工程名稱 Project Title:	九龍延坪道 (大貨T6座)
	幕牆玻璃 (玻璃加工圖/位置圖)
工程編號 Project No:	J-853

接收日期 Receiving Date (適用於客戶圖則)

年									
月									
日									

分發予 Distributed To



發出日期 Issued Date


年	22								
月	3								
日	18								

圖則編號 Drg. No.	圖則名稱 Drawing Title
G1 /	玻璃加工圖 (大梗窗玻璃+小梗窗玻)
G2 -	玻璃加工圖 (生窗玻璃)
G4 ✓	玻璃加工圖 (背板位玻璃)
G5 -	玻璃加工圖 (攔河玻璃)
J853-T5-CW-4601	玻璃位置圖
J853-T5-CW-4602	玻璃位置圖
J853-T5-CW-4602A	玻璃位置圖
J853-T5-CW-4606	玻璃位置圖
J853-T5-CW-4607	玻璃位置圖


修訂編號  
Revision No.


1	-								
2	-								
3	-								
4	-								
5	-								
6	-								
7	-								
8	-								
9	-								

 <b>美特鋁質有限公司</b> MIDI Aluminium Fabricator Ltd.				類別	物料號		
修改				制圖 陳敏聰	2022.3.10	圖號 G1	✓
日期				復核 謝永林	2022.3.16	數量 見BOM表	
				批准		位置 見BOM表	


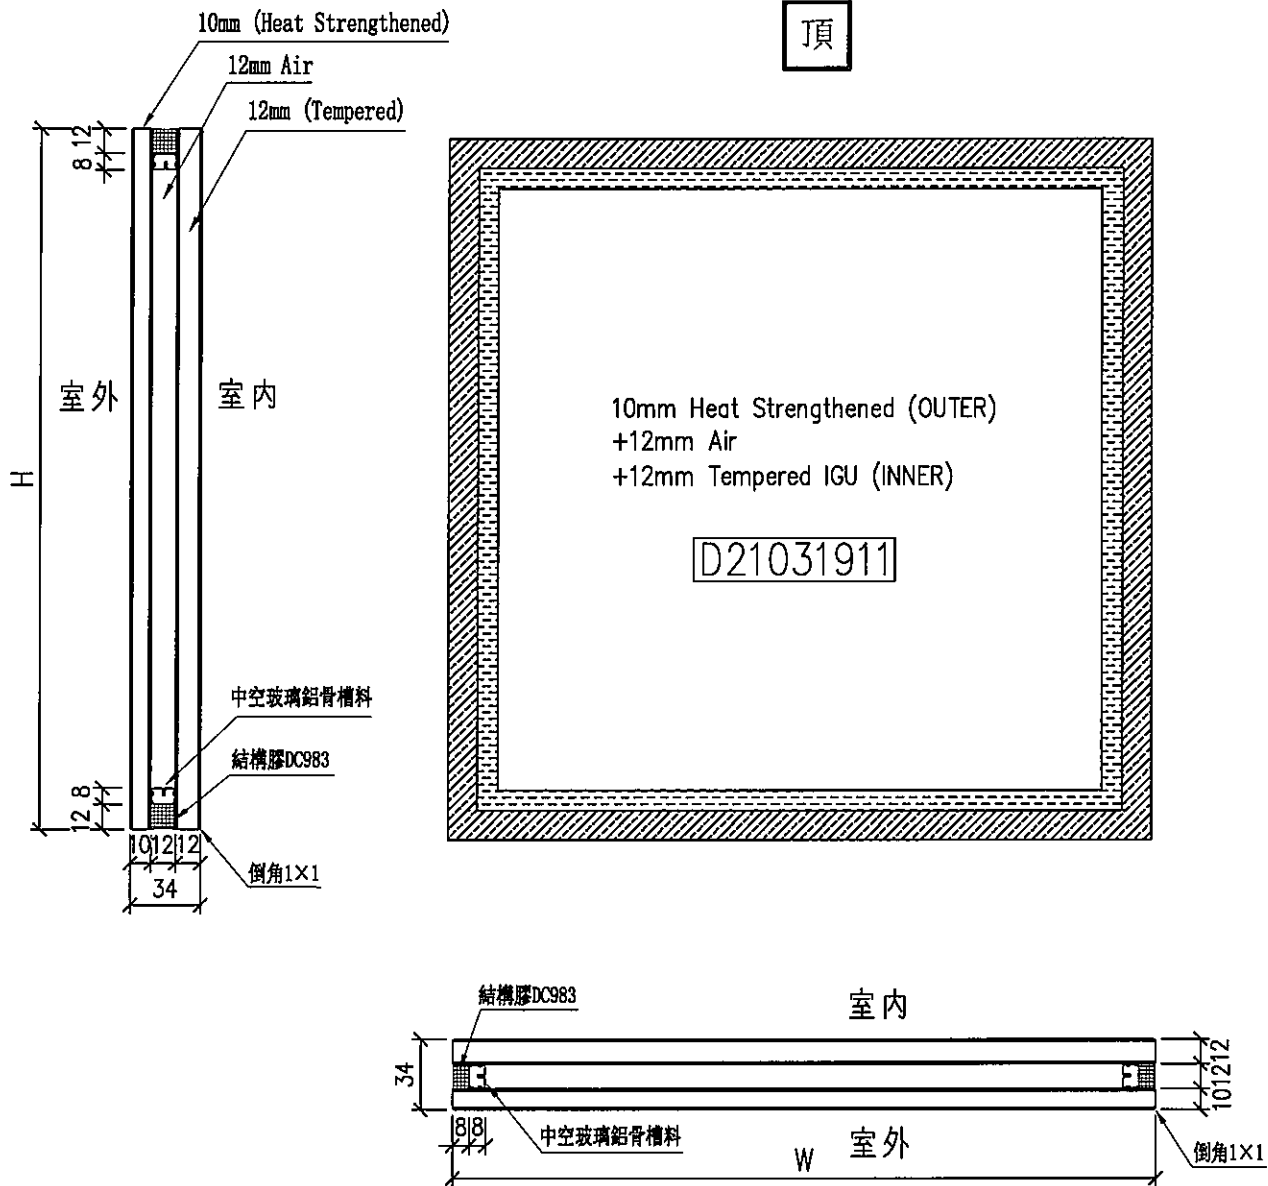


工程號	J-853	地盤	九龍延坪道	附件
名稱	玻璃加工圖 (大梗窗玻璃+小梗窗玻璃)		採用	
材料			地盤	
顏色	10mm FDNB0-54T#2+12A+12mm Clear		工廠	

 <b>美特鋁質有限公司</b> MIDI Aluminium Fabricator Ltd.	類別	物料號	
	制圖	陳敏聰	2022.3.10
修改	復核	謝永林	2022.3.16
日期	批准		
		圖號	G2 /
		數量	見BOM表
		位置	見BOM表

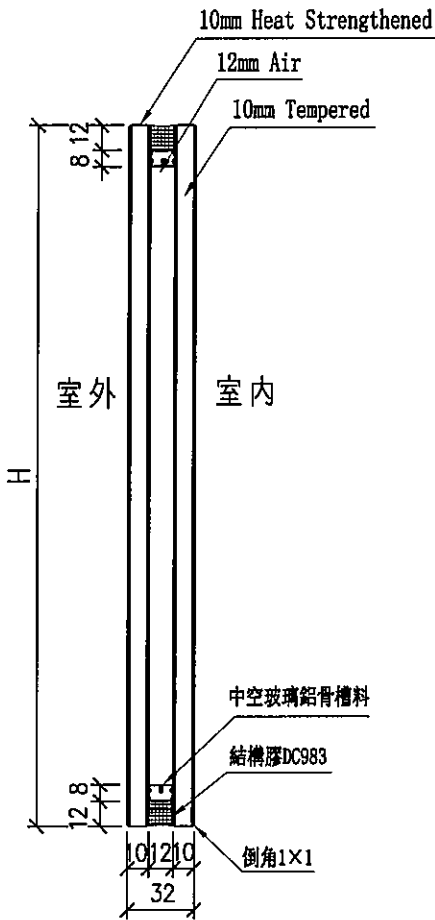


頂

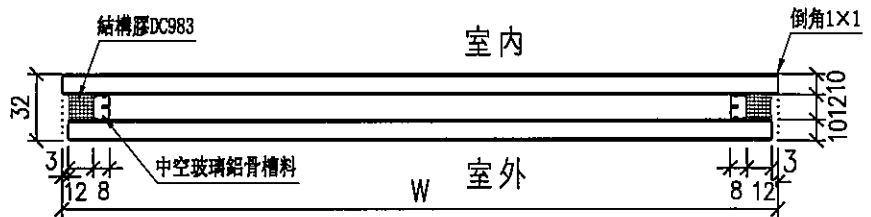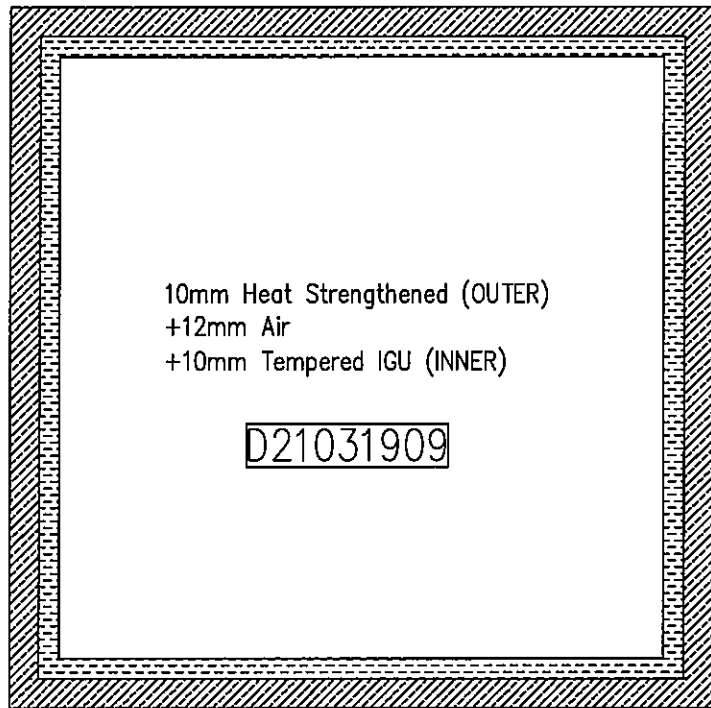


工程號	J-853	地盤	九龍延坪道	附件
名稱	玻璃加工圖 (生窗玻璃)		採用	
材料			地盤	
顏色	10mm FDNBO-54T#2+12A+10mm Clear		工廠	


 <b>美特鋁質有限公司</b> MIDI Aluminium Fabricator Ltd.				類別	物料號		
修改				制圖	陳敏聰	2022.3.10	圖號 G4 ✓
日期				復核	謝永林	2022.3.16	數量 見BOM表
				批准			位置 見BOM表

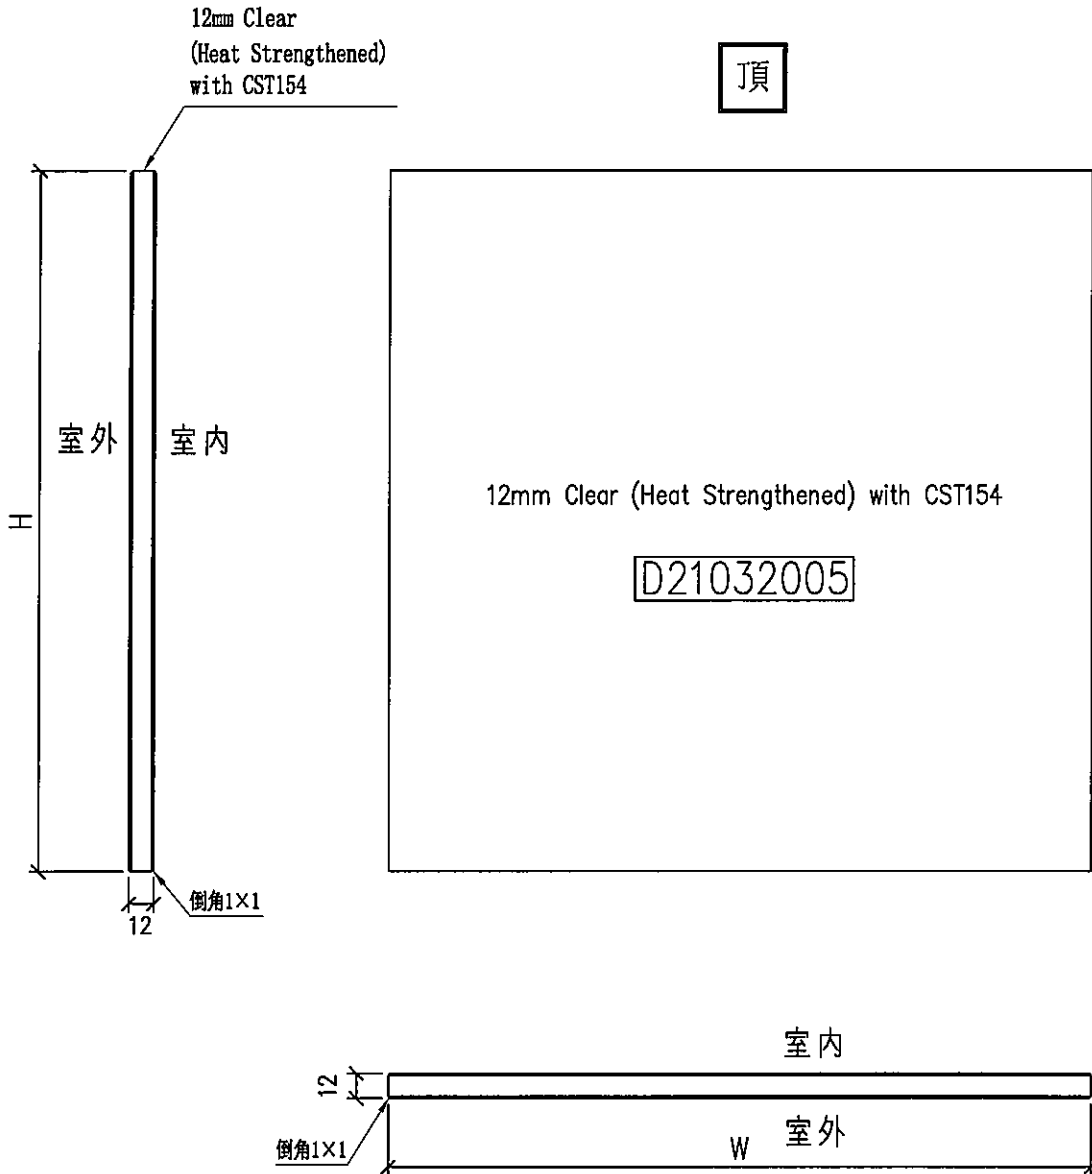

工程號	J-853	地盤	九龍延坪道	附件
名稱	玻璃加工圖 (背板位玻璃)		採用	
材料		地盤		
顏色	12mm Clear #2 SSC-50T	工廠	✓	

EG-DWG4

 <b>美特鋁質有限公司</b> MIDI Aluminium Fabricator Ltd.				類別	物料號	
				制圖	陳敏聰	2022.3.10
修改				復核	謝永林	2022.3.16
日期				批准		
					圖號	G5 ✓
					數量	見BOM表
					位置	見BOM表

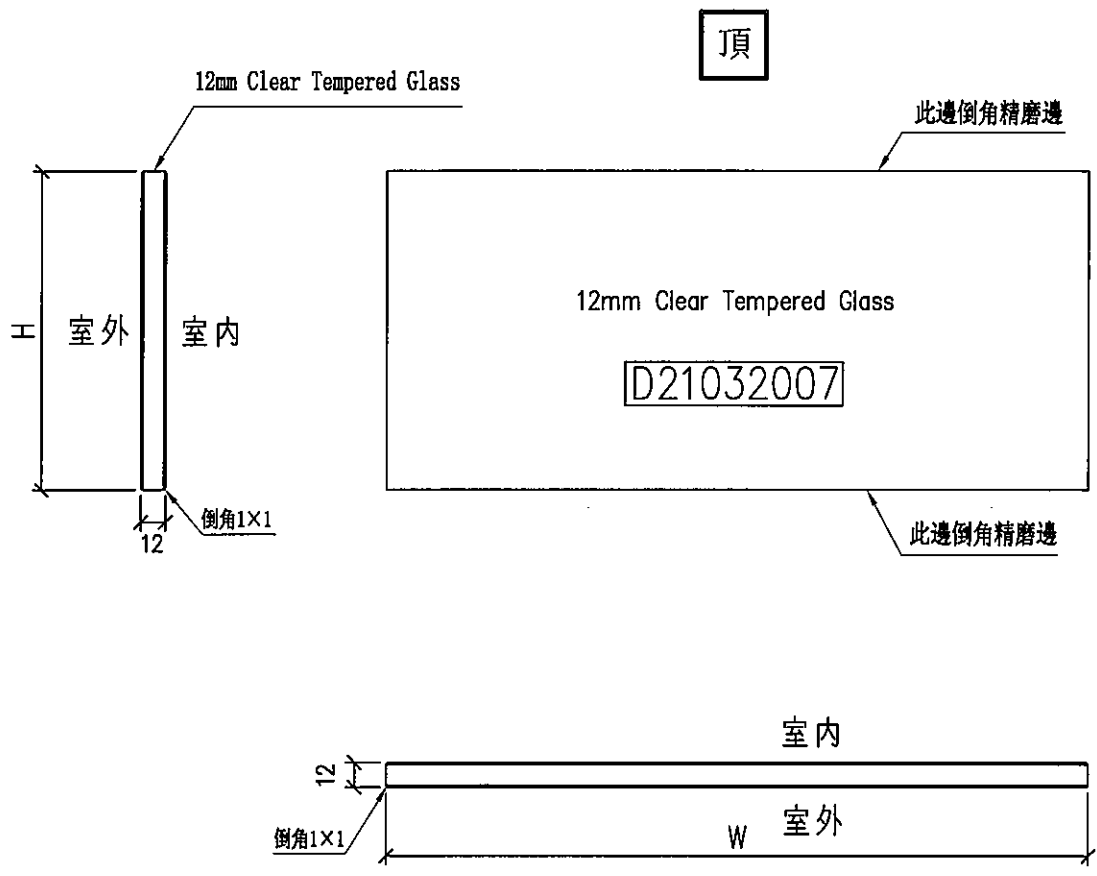

工程號	J-853	地盤	九龍延坪道	附 件
名稱	玻璃加工圖 (攔河玻璃)		採用	
材料			地盤	
顏色	12mm Clear		工廠	





請用A3紙打印

SCALE REF :

CLIENT : SHIMAO GROUP HOLDINGS LIMITED

ARCHITECT : W.T. ARCHITECTS & PLANNERS LIMITED

MAIN CONTRACTOR : 亞興建築有限公司  
AR HING CONSTRUCTION CO LTD

STRUCTURAL DESIGNER : CMA CMA WONG & ASSOCIATES LTD  
黃志明建築工程師有限公司

FRAME CONSULTANT : WEINHARDT

NOTE :  
1. ALL DIMENSIONS ARE IN mm.  
2. ALL DIMENSIONS ARE VERIFIED FROM OUTSIDE SURFACE UNLESS OTHERWISE SPECIFIED.  
3. ALL DIMENSIONS TO BE VERIFIED ON SITE BEFORE PROCEEDING.

LEGEND :  
① - ACTUAL MARK NO.  
② - REFER SHEET NO.  
1. FILL - DIMENSIONED FLOOR LEVEL  
2. SET - STRUCTURAL FLOOR LEVEL  
3. - REVERSED DIM.


PROJECT : PROPOSED RESIDENTIAL DEVELOPMENT AT N.K.L. 6542 KOWLOON

TITLE : PART ELEVATION FOR CURTAIN WALL AT TOWER 6 & 7

DATE : 24-OCT-21 SCALE : 1:80 (A1)

DRAWN BY : UIR CHECKED BY :



