



工程指示 / 要求簡箋(E.I.)

工程指示編號：EI/4660/22

修改版次：

工程編號：J-853

工程名稱：大窩坪(廷坪路)

工程項目：幕埗單元件 T1, T2, T3, T6, T7 座 起步水槽料

收件人：生統

發件人：大明

日期：06/05/2022

要求提供 / 確認 事項：

- | | | |
|------------------------------------|-------------------------------------|-------------------------------|
| <input type="checkbox"/> 初步鋁料 B.M. | <input type="checkbox"/> 加工拆圖，然後生產 | <input type="checkbox"/> 尺寸表 |
| <input type="checkbox"/> 正式鋁料 B.M. | <input type="checkbox"/> 技術上資料 / 指示 | <input type="checkbox"/> 報 |
| <input type="checkbox"/> 配件 B.M. | <input type="checkbox"/> 樣辦或貨品說明書 | <input type="checkbox"/> 分判合約 |
| <input type="checkbox"/> 其他：_____ | | |

內容：

煩請依附件資料加工生產 各座幕埗單元件水槽起步料 後送地盤安裝
(分座顏色)

請在 30/06/2022 前完成上列要求。

附有關圖紙 / 文件：附 B.M 表 0 頁,圖紙 127 頁

以上項目為:

- 原合約工程包 原合約工程加 / 減賬 新工程報價

原因：-

分發東莞各部門：

- ()生產技術總監 連附件 ()技術部 連附件 ()生產部 連附件 ()機械設計部 連附件
 ()採購部 連附件 (✓)生產統籌部 連附件 梅. TRACY
 ()質檢部 連附件 ()會計部 連附件 ()報關組 連附件 (✓)其他 謝子培 連附件

分發香港各部門：

- ()行政部 連附件 ()會計部 連附件 ()統籌部 連附件 (✓)工程部地盤科文 連附件 先勇
 ()採購部 連附件 ()QS 部 連附件 ()維修部 連附件 ()其他 _____ 連附件

傳遞編號：

HK 0747

發件人簽署：

(Handwritten signature)

項目經理簽署：

(Handwritten signature: FTP)

圖則登記表
DRAWING REGISTER

工程名稱 Project Title:		九龍延坪道		接收日期 Receiving Date (適用於客戶圖則)							
T1座,T2座,T3座,T6座,T7座)水槽料 (加工圖/位置圖)				年							
工程編號 Project No:		J-853		月							
分發予 Distributed To				日							
				年	22						
				月	3						
				日	25						
圖則編號 Drg. No.	圖則名稱 Drawing Title	No.	修訂編號 Revision No.								
CW-GL01	封口片拆圖	1	-								
CW-GL02	封口墊片拆圖	2	-								
J853-T1-CW-S01	水槽料拆圖	3	-								
J853-T1-CW-S02a	水槽料拆圖	4	-								
J853-T1-CW-S02b	水槽料拆圖	5	-								
J853-T1-CW-S03	水槽料拆圖	6	-								
J853-T1-CW-S04	水槽料拆圖	7	-								
J853-T1-CW-S05	水槽料拆圖	8	-								
J853-T1-CW-S06	水槽料拆圖	9	-								
J853-T1-CW-S07	水槽料拆圖	10	-								
J853-T1-CW-S08	水槽料拆圖	11	-								
J853-T1-CW-S09	水槽料拆圖	12	-								
J853-T1-CW-S10	水槽料拆圖	13	-								
J853-T1-CW-S11	水槽料拆圖	14	-								
J853-T1-CW-S12a	水槽料拆圖	15	-								
J853-T1-CW-S12b	水槽料拆圖	16	-								
J853-T1-CW-S13	水槽料拆圖	17	-								
J853-T1-CW-S14	水槽料拆圖	18	-								
J853-T1-CW-S15	水槽料拆圖	19	-								
J853-T1-CW-S16	水槽料拆圖	20	-								
J853-T1-CW-KG01	玻璃扣蓋拆圖	21	-								
J853-T1-CW-KG01BM	玻璃扣蓋數據表	22	-								

圖則登記表
DRAWING REGISTER

工程名稱 Project Title:		九龍延坪道		接收日期 Receiving Date (適用於客戶圖則)							
T1座,T2座,T3座,T6座,T7座)水槽料 (加工圖/位置圖)				年							
工程編號 Project No:		J-853		月							
分發予 Distributed To				日							
				年	22						
				月	3						
				日	25						
圖則編號 Drg. No.	圖則名稱 Drawing Title			修訂編號 Revision No.							
J853-T1-CW-KG07	玻璃扣蓋拆圖			23	-						
J853-T1-CW-KG08	玻璃扣蓋拆圖			24	-						
J853-SD-CW-4101	水槽料/扣蓋位置圖			25	-						
J853-SD-CW-4102	水槽料/扣蓋位置圖			26	-						
J853-SD-CW-4103	水槽料/扣蓋位置圖			27	-						
J853-SD-CW-4104	水槽料/扣蓋位置圖			28	-						
J853-SD-CW-4106	水槽料/扣蓋位置圖			29	-						
J853-T2-CW-S01	水槽料拆圖			30	-						
J853-T2-CW-S02	水槽料拆圖			31	-						
J853-T2-CW-S03	水槽料拆圖			32	-						
J853-T2-CW-S04a	水槽料拆圖			33	-						
J853-T2-CW-S04b	水槽料拆圖			34	-						
J853-T2-CW-S05	水槽料拆圖			35	-						
J853-T2-CW-S06	水槽料拆圖			36	-						
J853-T2-CW-S07	水槽料拆圖			37	-						
J853-T2-CW-S08	水槽料拆圖			38	-						
J853-T2-CW-S09	水槽料拆圖			39	-						
J853-T2-CW-S10	水槽料拆圖			40	-						
J853-T2-CW-S11	水槽料拆圖			41	-						
J853-T2-CW-S12a	水槽料拆圖			42	-						
J853-T2-CW-S12b	水槽料拆圖			43	-						
J853-T2-CW-S13a	水槽料拆圖			44	-						

圖則登記表
DRAWING REGISTER

接收日期 Receiving Date (適用於客戶圖則)		年									
工程名稱 Project Title:	九龍延坪道	月									
T1座,T2座,T3座,T6座,T7座)水槽料 (加工圖/位置圖)		日									
工程編號 Project No:	J-853										
分發予 Distributed To											
		年	22								
		月	3								
		日	25								
圖則編號 Drg. No.	圖則名稱 Drawing Title		修訂編號 Revision No.								
J853-T2-CW-S13b	水槽料拆圖	45	-								
J853-T2-CW-KG01	玻璃扣蓋拆圖	46	-								
J853-T2-CW-KG01BM	玻璃扣蓋數據表	47	-								
J853-T2-CW-KG06	玻璃扣蓋拆圖	48	-								
J853-T2-CW-KG07	玻璃扣蓋拆圖	49	-								
J853-SD-CW-4201	水槽料/扣蓋位置圖	50	-								
J853-SD-CW-4202	水槽料/扣蓋位置圖	51	-								
J853-SD-CW-4203	水槽料/扣蓋位置圖	52	-								
J853-SD-CW-4204	水槽料/扣蓋位置圖	53	-								
J853-SD-CW-4204A	水槽料/扣蓋位置圖	54	-								
J853-SD-CW-4205	水槽料/扣蓋位置圖	55	-								
J853-SD-CW-4206	水槽料/扣蓋位置圖	56	-								
J853-T3-CW-S01	水槽料拆圖	57	-								
J853-T3-CW-S02	水槽料拆圖	58	-								
J853-T3-CW-S03	水槽料拆圖	59	-								
J853-T3-CW-S04	水槽料拆圖	60	-								
J853-T3-CW-S05	水槽料拆圖	61	-								
J853-T3-CW-S06	水槽料拆圖	62	-								
J853-T3-CW-S07a	水槽料拆圖	63	-								
J853-T3-CW-S07b	水槽料拆圖	64	-								
J853-T3-CW-S08	水槽料拆圖	65	-								
J853-T3-CW-S09a	水槽料拆圖	66	-								

圖則登記表
DRAWING REGISTER

圖則編號 Drg. No.		圖則名稱 Drawing Title		年 月 日	接收日期 Receiving Date (適用於客戶圖則)										
工程名稱 Project Title:		九龍延坪道			年 月 日										
T1座,T2座,T3座,T6座,T7座)水槽料 (加工圖/位置圖)															
工程編號 Project No:		J-853													
分發予 Distributed To				年 月 日											
					22										
					3										
				25											
圖則編號 Drg. No.		圖則名稱 Drawing Title		年 月 日	修訂編號 Revision No.										
J853-T6-CW-S04a		水槽料拆圖			89	-									
J853-T6-CW-S04b		水槽料拆圖		90	-										
J853-T6-CW-S05a		水槽料拆圖		91	-										
J853-T6-CW-S05b		水槽料拆圖		92	-										
J853-T6-CW-S06		水槽料拆圖		93	-										
J853-T6-CW-S07a		水槽料拆圖		94	-										
J853-T6-CW-S07b		水槽料拆圖		95	-										
J853-T6-CW-S08		水槽料拆圖		96	-										
J853-T6-CW-S09		水槽料拆圖		97	-										
J853-T6-CW-KG01		玻璃扣蓋拆圖		98	-										
J853-T6-CW-KG01BM		玻璃扣蓋數據表		99	-										
J853-SD-CW-4601		水槽料/扣蓋位置圖		100	-										
J853-SD-CW-4602		水槽料/扣蓋位置圖		101	-										
J853-SD-CW-4602A		水槽料/扣蓋位置圖		102	-										
J853-SD-CW-4606		水槽料/扣蓋位置圖		103	-										
J853-SD-CW-4607		水槽料/扣蓋位置圖		104	-										
J853-T7-CW-S01		水槽料拆圖		105	-										
J853-T7-CW-S02a		水槽料拆圖		106	-										
J853-T7-CW-S02b		水槽料拆圖		107	-										
J853-T7-CW-S03		水槽料拆圖		108	-										
J853-T7-CW-S04a		水槽料拆圖		109	-										
J853-T7-CW-S04b		水槽料拆圖		110	-										




圖則登記表
DRAWING REGISTER

接收日期 Receiving Date (適用於客戶圖則)			
工程名稱 Project Title:	九龍延坪道	年	
T1座,T2座,T3座,T6座,T7座)水槽料 (加工圖/位置圖)		月	
工程編號 Project No:	J-853	日	
分發予 Distributed To			
		年	22
		月	3
		日	25
圖則編號 Drg. No.	圖則名稱 Drawing Title		修訂編號 Revision No.
J853-T7-CW-S05	水槽料拆圖	111	-
J853-T7-CW-S06	水槽料拆圖	112	-
J853-T7-CW-S07	水槽料拆圖	113	-
J853-T7-CW-KG01	玻璃扣蓋拆圖	114	-
J853-T7-CW-KG01BM	玻璃扣蓋數據表	115	-
J853-T7-CW-KG05	玻璃扣蓋拆圖	116	-
J853-T7-CW-KG06	玻璃扣蓋拆圖	117	-
J853-SD-CW-4603	水槽料/扣蓋位置圖	118	-
J853-SD-CW-4604	水槽料/扣蓋位置圖	119	-
J853-SD-CW-4605	水槽料/扣蓋位置圖	120	-
J853-SD-CW-4608	水槽料/扣蓋位置圖	121	-

美特鋁質有限公司
MIDI Aluminium Fabricator Ltd.

工程號 J853 地盤 延坪道

物料編號	使用位置	數量
CW-GL01	T1	28
	T2	25
	T3	25
	T6	20
	T7	15

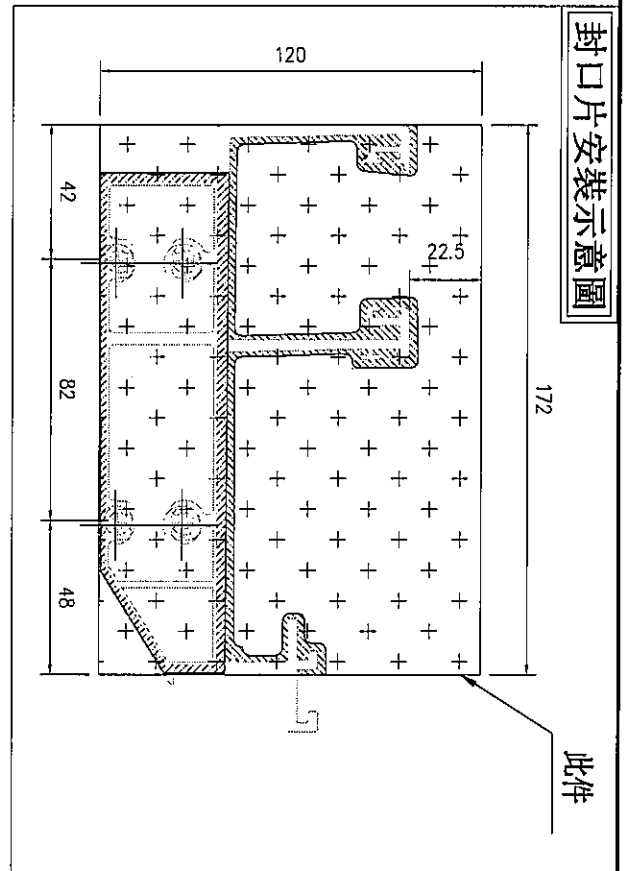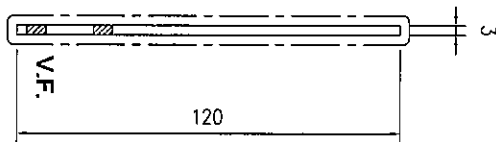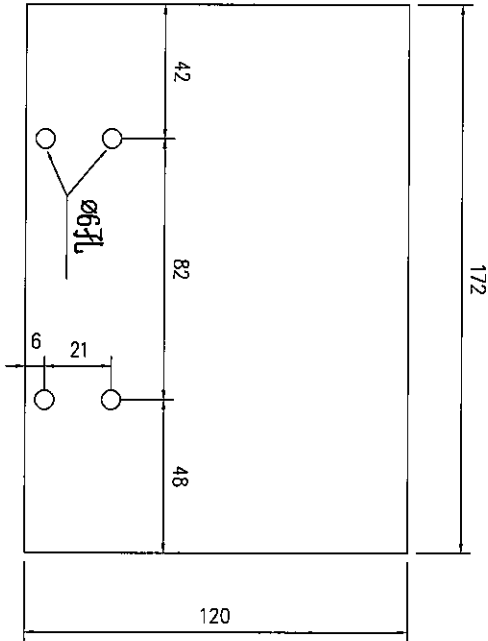

封口片安裝示意圖

此件



名稱	封口片	制圖	陳敏聰	2022.03.05	修改		
材料	3mm鋁板	復核	謝永林	2022.03.15	日期		
顏色	EC-DG-D334232-ZD1	批准	Daniel		圖號	CW-GL01	

EG-DWG3


美特鋁質有限公司
 MIDI Aluminium Fabricator Ltd.

工程號 J853 地盤 延坪道

物料編號	使用位置	數量
CW-GL02	T1	56
	T2	50
	T3	50
	T6	40
	T7	30

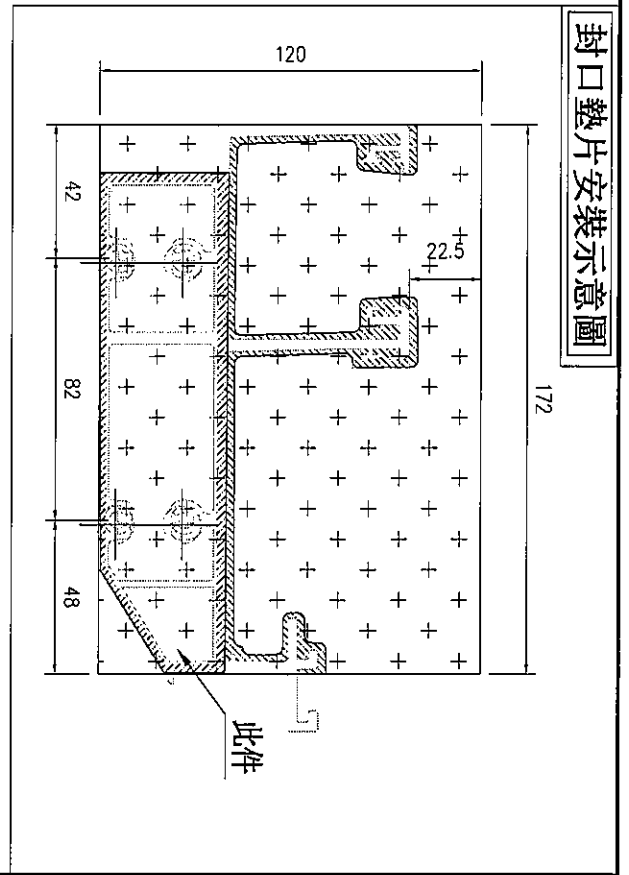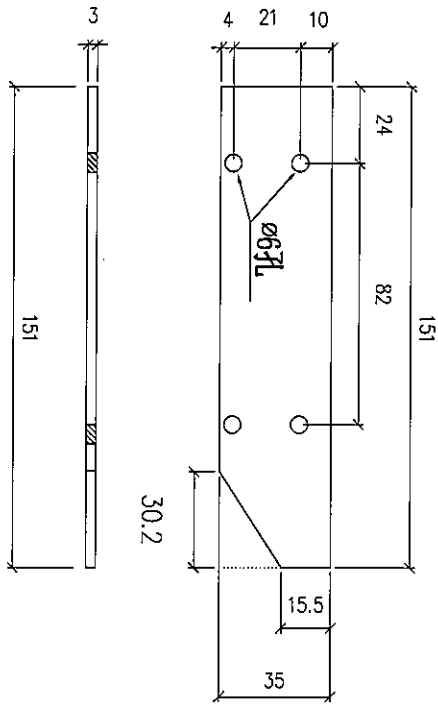

封口墊片安裝示意圖

名稱	封口墊片	制圖	陳敏聰	2022.03.05	修改		
材料	3mm鋁板	復核	謝永林	2022.03.15	日期		
顏色	MILL	批准	Daniel		圖號	CW-GL02	

R.D. REF :

請用A3紙打印

CLIENT : **SHIMAO GROUP HOLDINGS LIMITED**
 MAIN CONTRACTOR : **德興建築有限公司**
 STRUCTURAL ENGINEER : **CH WONG & ASSOCIATES LTD**
 FACADE CONSULTANT : **MEINHARDT**

NOTE:
 1. ALL DIMENSIONS ARE IN METRE.
 2. ALL ELEVATIONS ARE WORKED FROM OUTSIDE.
 3. ALL DIMENSIONS TO BE VERIFIED ON SITE BEFORE FABRICATION.

LEGEND:
 1. RETAIN MARK NO.
 2. REFER SHEET NO.
 1. F.F.L. --- FINISHED FLOOR LEVEL
 2. S.F.L. --- STRUCTURAL FLOOR LEVEL
 3. --- HANDED DETAIL

PROJECT : PROPOSED RESIDENTIAL DEVELOPMENT AT N.K.L. 6542 YUN FANG ROAD, KOWLOON.

TITLE : PART ELEVATION OF CURTAIN WALL AT TOWER 1

DATE : 19-MAR-21 SCALE : 1:60 (A1)


DRAWN BY : JHR CHECKED BY : --

REV. : A


REVISION SUBJECT BY DATE

REV. : A

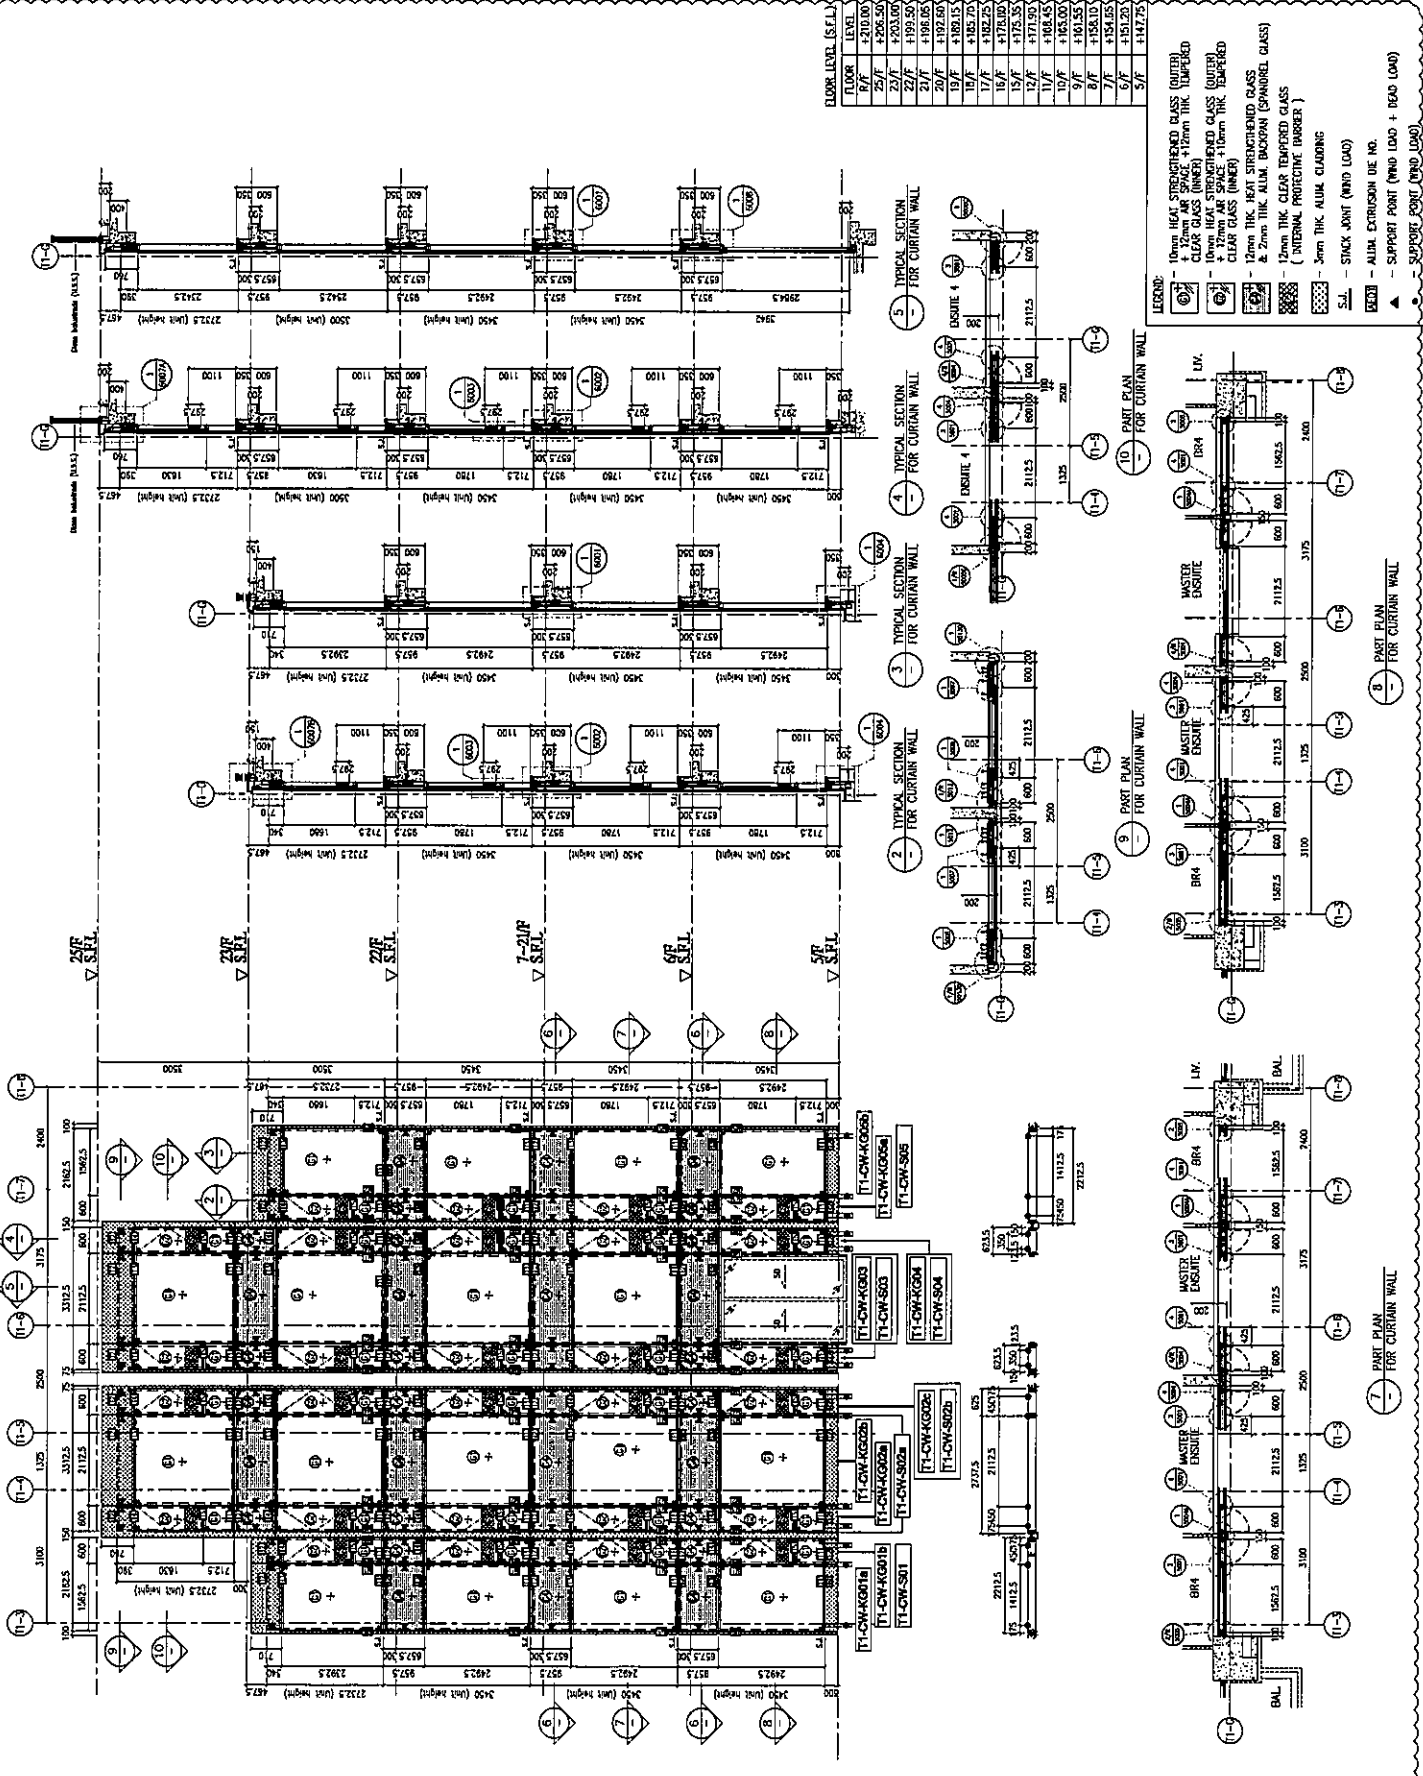

B.D. REF :

請用A3紙打印

CLIENT :

SHIMAO GROUP HOLDINGS LIMITED

ARCHITECT :

YONG TUNG & PARTNERS LIMITED



MAIN CONTRACTOR :

SHIP HING CONSTRUCTION CO. LTD

STRUCTURAL ENGINEER :

CMA C H WONG & ASSOCIATES LTD

FAOCC CONSULTANT :

MEINHARDT

NOTE :

1. ALL DIMENSIONS ARE IN METRE.
2. ALL ELEVATIONS ARE VIEWED FROM OUTSIDE.
3. ALL DIMENSIONS TO BE VERIFIED ON SITE BEFORE FABRICATION.

LEGEND :

- 1. DETAIL WORK NO.
- 2. REFER SHEET NO.
- 1. F.F.L. --- FINISHED FLOOR LEVEL.
- 2. S.F.L. --- STRUCTURAL FLOOR LEVEL.
- 3. --- REVERSED DETAIL.

NO.	DESCRIPTION	DATE	BY
1	ISSUED FOR PERMIT TO WORK, CONCEPT		

PROJ. NO. : J-653

PROJECT : PROPOSED RESIDENTIAL DEVELOPMENT AT N.K.L.L. 6542

YIN PING ROAD, KOWLOON

TITLE : PART ELEVATION FOR CURTAIN WALL AT TOWER 1

DRAWN BY : L.H.R.

SCALE : 1:80 (A1)

DATE : 18-MAR-21

REV. : A




Units 6-8, Sunny Industrial Centre, 1/F

142-148Belt 1-1, Tel: (852) 2727666


REV. : A

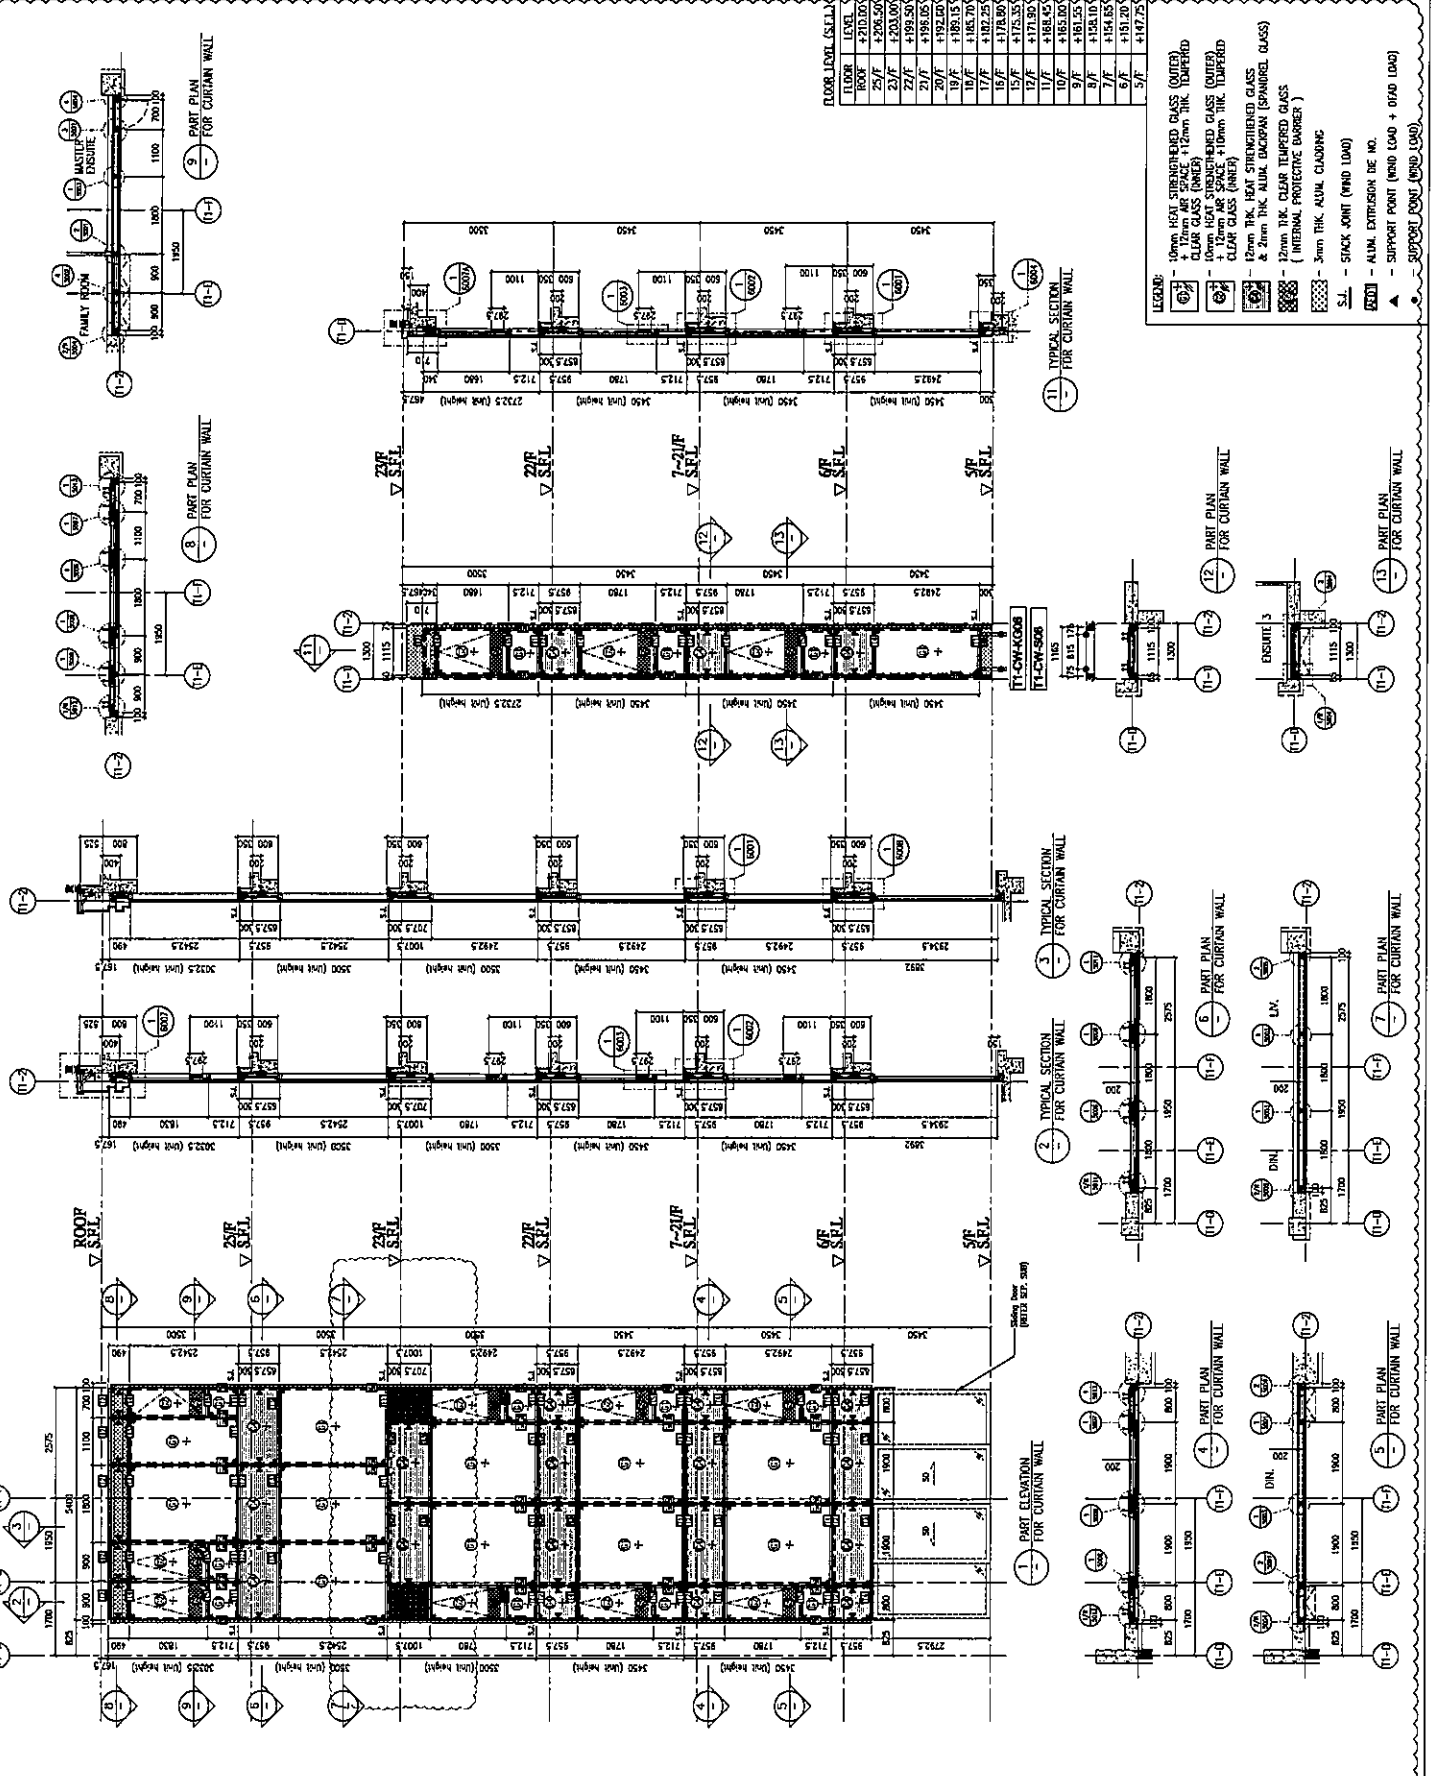

FLOOR LEVEL	LEVEL
ROOF	+210.00
25/F	+206.50

- LEGEND:
- ① 10mm HEAT STRENGTHENED GLASS (OUTER) + 12mm AIR SPACE + 12mm THK. TEMPERED CLEAR GLASS (INNER)
 - ② 10mm HEAT STRENGTHENED GLASS (OUTER) + 12mm AIR SPACE + 12mm THK. TEMPERED CLEAR GLASS (INNER)
 - ③ 12mm THK. HEAT STRENGTHENED GLASS & 2mm THK. ALUM. DACOPAN (SPANNER GLASS) (INTERNAL PROTECTIVE BARRIER)
 - ④ 3mm THK. ALUM. CLOSING
 - ⑤ S.L. - STACK JOINT (WIND LOAD)
 - ⑥ ALUM. EXTRUSION (WIND LOAD)
 - ⑦ SUPPORT POINT (WIND LOAD + DEAD LOAD)
 - ⑧ SUPPORT POINT (WIND LOAD)

R.D. REF :

請用A3紙打印

CLIENT : SHIMAO GROUP HOLDINGS LIMITED
 ARCHITECT : WONG TUNG & PARTNERS LIMITED
 MAIN CONTRACTOR : 協興建築有限公司
 SHIMAO BUILDING CONSTRUCTION CO. LTD

STRUCTURAL ENGINEER : CH WONG & ASSOCIATES LTD
 黃志祥建築工程師有限公司
 PROJECT CONSULTANT : MEINHARDT

NOTE:
 1. ALL DIMENSIONS ARE IN METR.
 2. ALL ELEVATIONS ARE VIEWED FROM OUTSIDE.
 3. ALL DIMENSIONS TO BE VERIFIED ON SITE BEFORE FABRICATION.


LEGEND:
 (1) - ORIGINAL WORK NO.
 (2) - REFER SHEET NO.
 1. F.F.L. --- FINISHED FLOOR LEVEL
 2. S.F.L. --- STRUCTURAL FLOOR LEVEL
 3. --- REVERSED DETAIL


PROJECT : PROPOSED RESIDENTIAL DEVELOPMENT AT N.K.L.L. 6542
 YIN PING ROAD
 KOWLOON

TITLE : PART ELEVATION FOR CURTAIN WALL AT TOWER 1

DATE : 18-MAR-21 SCALE : 1:80 (A1)
 DRAWN BY : LHR CHECKED BY :
 美特鋁質有限公司
 MIDTI ALUMINIUM MANUFACTURE LTD.
 Units 6-8, Sunny Industrial Centre, 1/F
 #42-809211-1 TEL: (852) 27727668
 DWF NO. : JRS3-SD-CN-4103 REV. : A

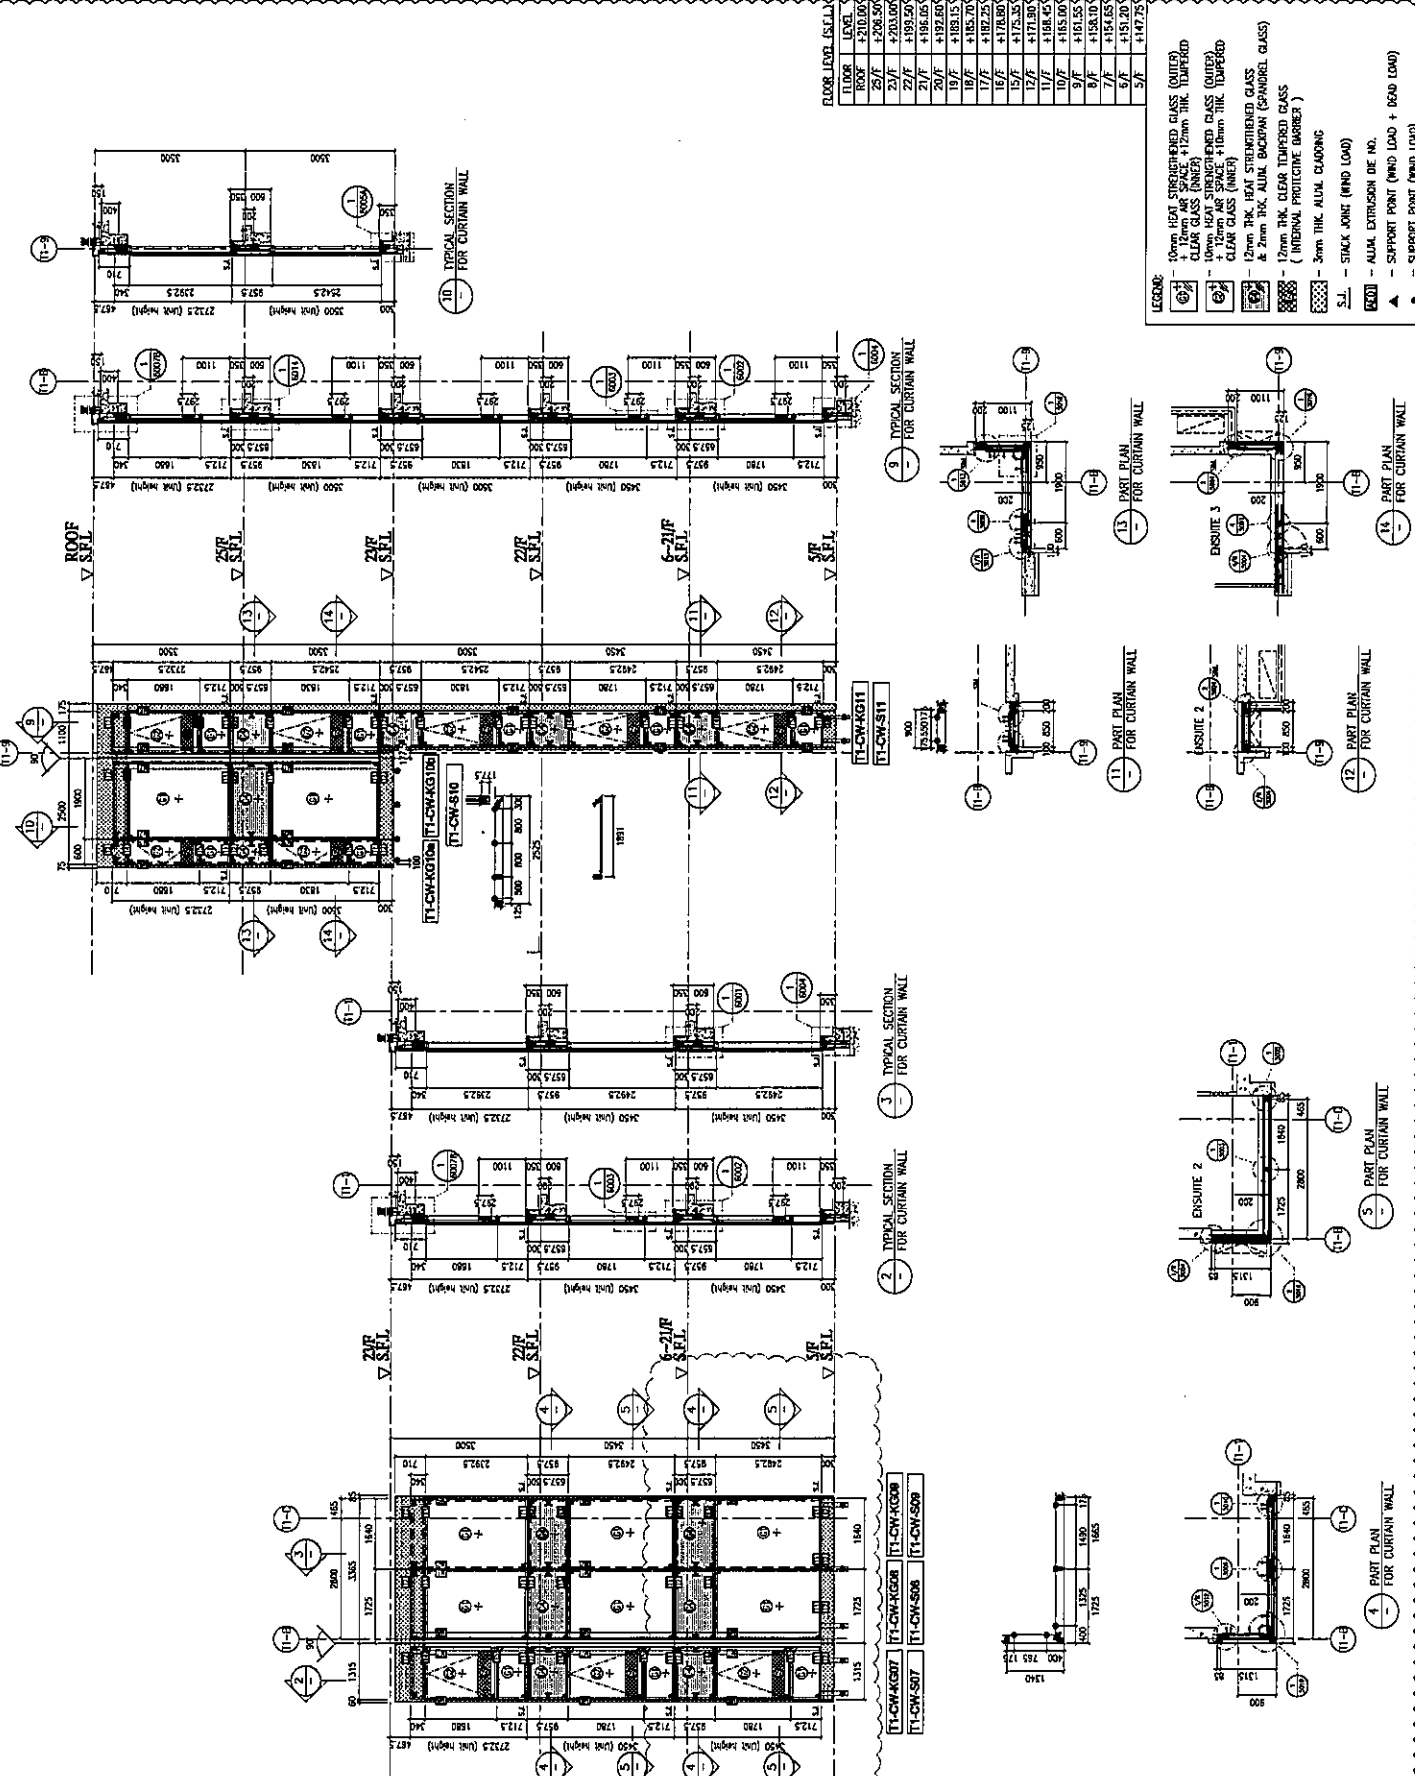

LEGEND:

- 10mm HEAT STRENGTHENED GLASS (OUTER) + 12mm AIR SPACE + 12mm THK. TEMPERED CLEAR GLASS (INNER)
- 12mm HEAT STRENGTHENED GLASS (OUTER) + 12mm AIR SPACE + 12mm THK. TEMPERED CLEAR GLASS (INNER)
- 12mm THK. HEAT STRENGTHENED GLASS & 2mm THK. ALUM. BACKUP (SPANDREL GLASS) (INTERNAL PROTECTIVE BARRIER)
- 3mm THK. ALUM. CLADDING
- S.L. --- STACK JOINT (WIND LOAD)
- ALUM. EXTRUSION (WIND LOAD)
- SUPPORT POINT (WIND LOAD + DEAD LOAD)
- SUPPORT POINT (WIND LOAD)

TI-CW-RGB07 TI-CW-RGB08 TI-CW-RGB09
 TI-CW-S07 TI-CW-S08 TI-CW-S09

B.D. REF :

請用A3紙打印

CLIENT : SHIMAO GROUP HOLDINGS LIMITED

ARCHITECT : WING YING & PARTNERS LIMITED

MAIN CONTRACTOR : 德興建築有限公司

STRUCTURAL ENGINEER : CMA CH WONG & ASSOCIATES LTD

FAÇADE CONSULTANT : MEINHARDT

NOTE: 1. ALL DIMENSIONS ARE IN METERS. 2. ALL ELEVATIONS ARE VIEWED FROM OUTSIDE. 3. ALL DIMENSIONS TO BE VERIFIED ON SITE BEFORE FABRICATION.

LEGEND: 1. DETAIL MARK NO. REFER SHEET NO. 2. F.F.L. - FINISHED FLOOR LEVEL. 3. S.F.L. - STRUCTURAL FLOOR LEVEL. 4. - REVERSED DETAIL.



PROJECT : PROPOSED RESIDENTIAL DEVELOPMENT AT NICKELL 6542 YUN PING ROAD KOWLOON

TITLE : PART ELEVATION FOR CURTAIN WALL AT TOWER 1

DATE : 18-MAR-21 SCALE : 1:80 (A1)

DRAWN BY : LHR CHECKED BY : MIDTI 美特銘有限公司

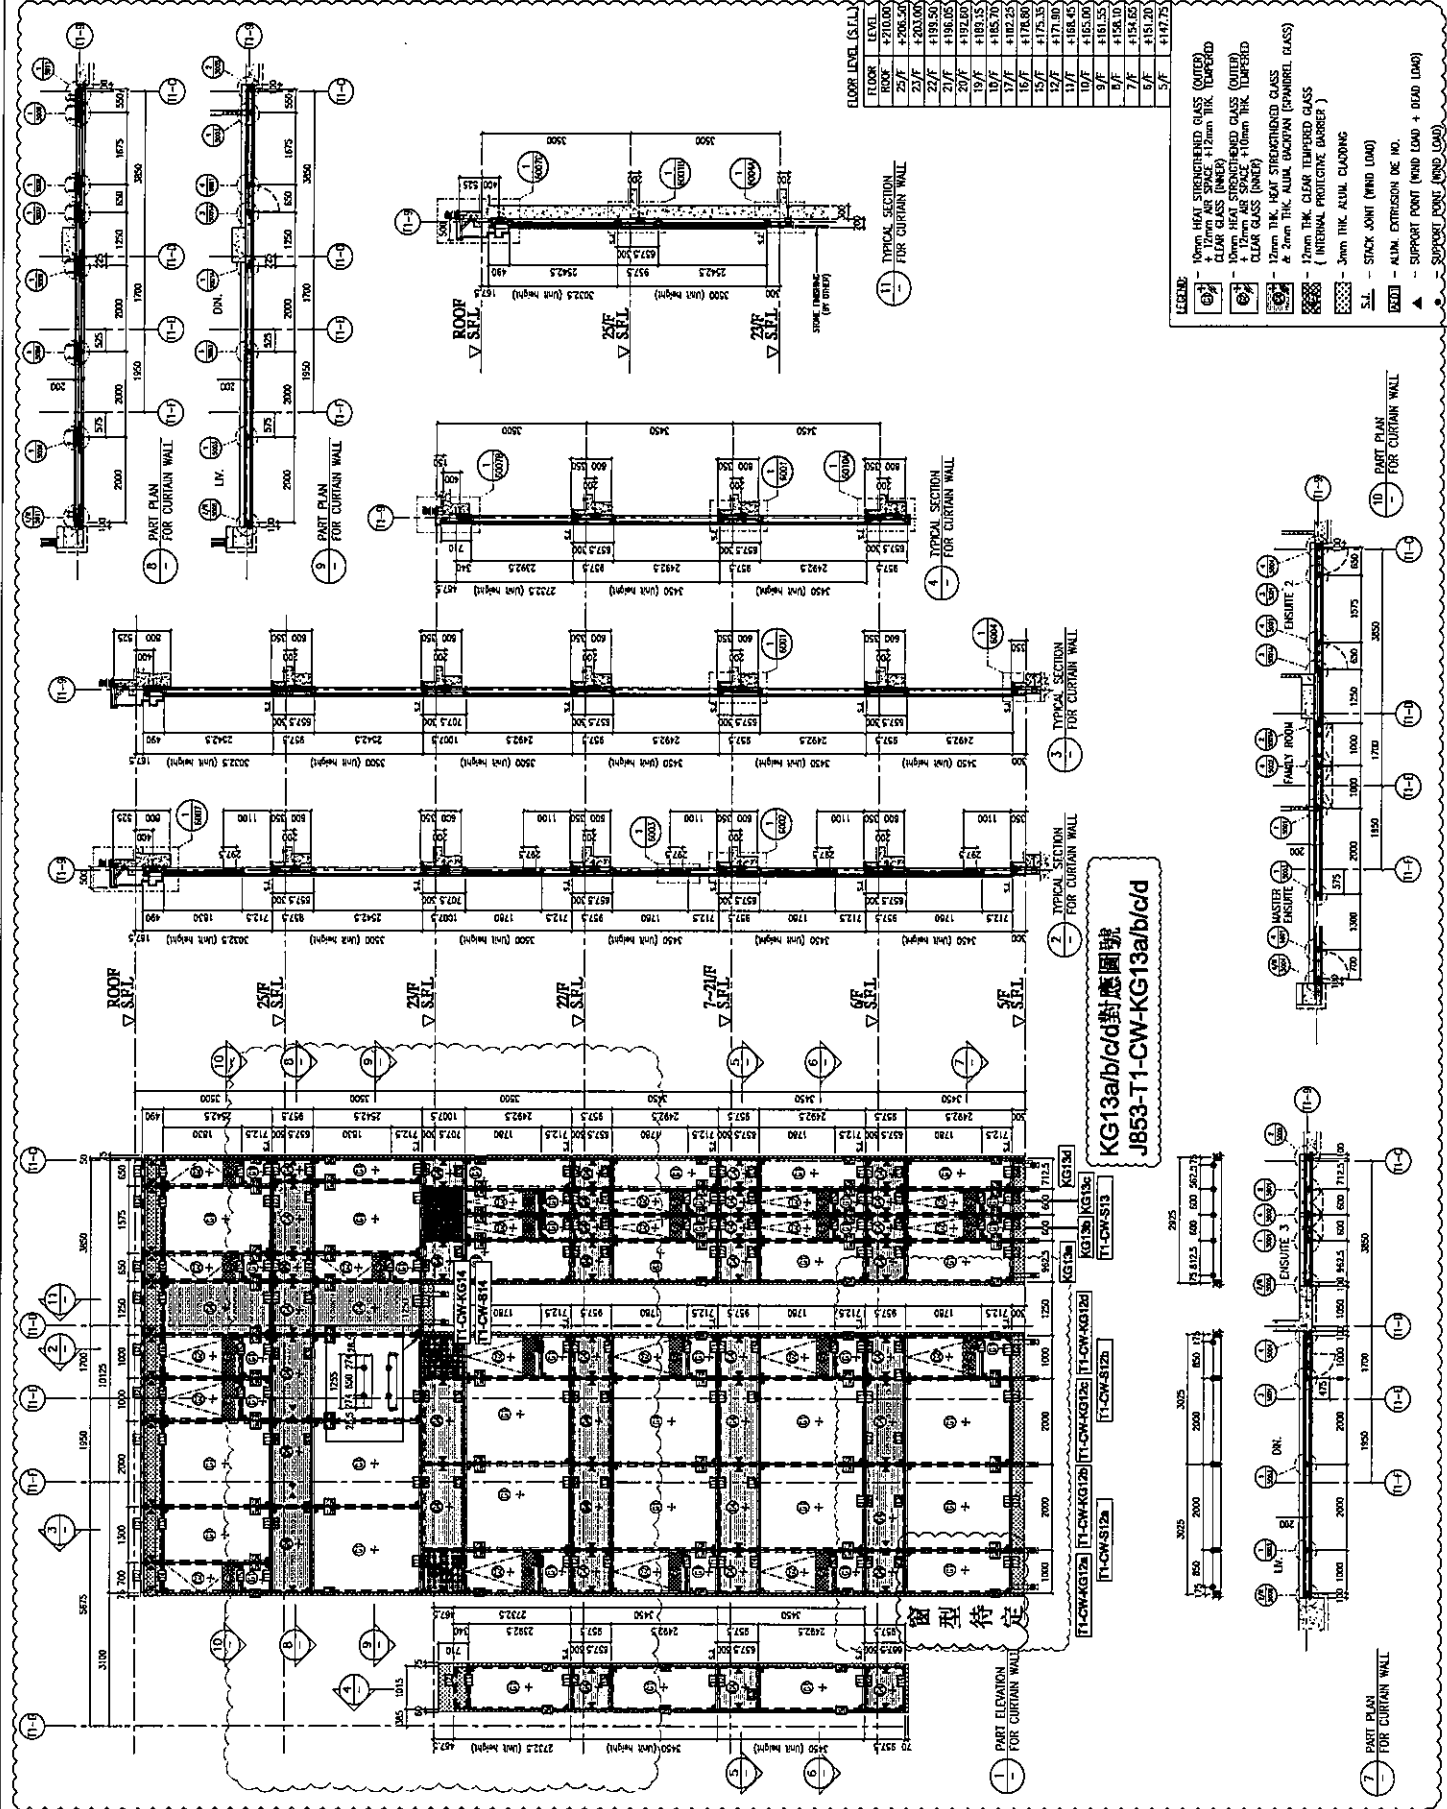

LEGEND: 10mm HEAT STRENGTHENED GLASS (OUTER) + 12mm AIR SPACE + 12mm THK. TEMPERED CLEAR GLASS (INNER) + 12mm AIR SPACE + 10mm THK. INSULATED CLEAR GLASS (INNER) + 2mm THK. HEAT STRENGTHENED GLASS & 2mm THK. ALUM. JACKPAN (SPANNEL GLASS) - 12mm THK. CLEAR TEMPERED GLASS (INTERNAL PROTECTIVE BARRIER) - 3mm THK. ALUM. CLADDING

S.S. - STACK JOINT (WIND LOADING) ALUM. EXTRUSION (WIND LOADING) SUPPORT POINT (WIND LOAD + DEAD LOAD) SUPPORT POINT (WIND LOAD)

KG13a/b/c/d對應圖號 J853-T1-CW-KG13a/b/c/d

窗型特定

S.D. REF :

請用A3紙打印

CLIENT : SHIMAO GROUP HOLDINGS LIMITED

ARCHITECTS : HONG TUNG & PARTNERS LIMITED



MAIN CONTRACTOR : 協興建築有限公司 HOP HING CONSTRUCTION CO. LTD

STRUCTURAL ENGINEER : CMA CH WONG & ASSOCIATES LTD 香港測量師工程師有限公司



NOTE: 1. ALL DIMENSIONS ARE IN METERS. 2. ALL ELEVATIONS ARE VIEWED FROM OUTSIDE. 3. ALL DIMENSIONS TO BE VERIFIED ON SITE BEFORE FABRICATION.

LEGEND: 1. F.F.L. — FINISHED FLOOR LEVEL 2. S.F.L. — STRUCTURAL FLOOR LEVEL 3. — REVERSED DETAIL

1. LOCAL WORK NO. 2. REFER SHEET NO.

FLOOR LEVEL (S.F.L.)	LEVEL
23/F	+203.00

PROJECT : PROPOSED RESIDENTIAL DEVELOPMENT AT MKCL L. 6542 YUK PING ROAD KOHLOON


TITLE : PART ELEVATION FOR CURTAIN WALL AT TOWER 1

DATE : 02-OCT-21 SCALE : 1:60 (A1)

DRAWN BY : LHR CHECKED BY :


MEI TONG HOLDINGS LIMITED (MIDI) 美特頓有限公司 Units 6-8, Sunny Industrial Centre, 1/F, 110, Chee Yee Hong Road, Kowloon. Tel: (852) 2508111-4, Fax: (852) 7722666

UNG NO. : J853-SD-CW-4106 REV. : A

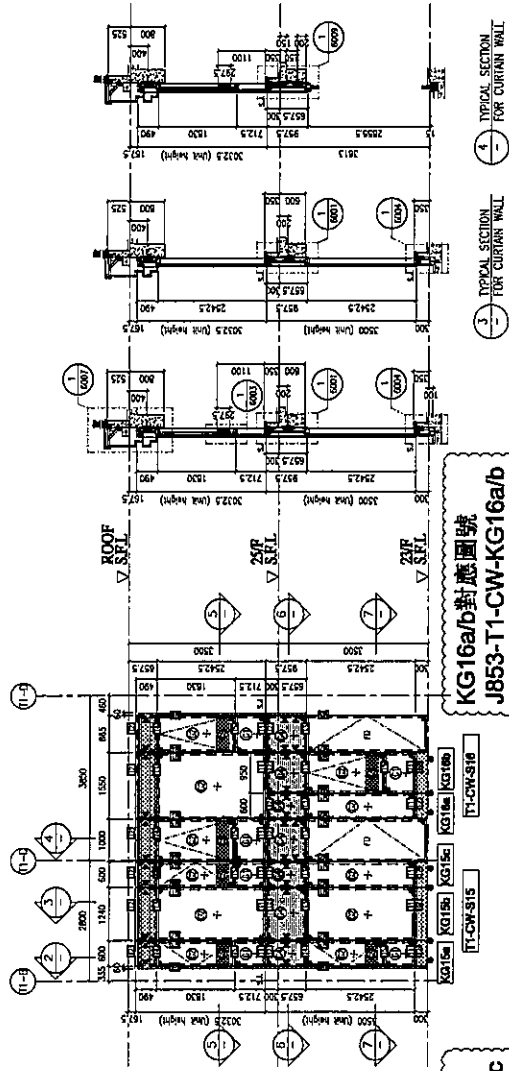


KG15a/b/c對應圖號 J853-T1-CW-KG15a/b/c


KG16a/b對應圖號 J853-T1-CW-KG16a/b

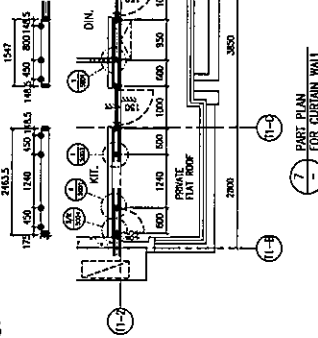

7 PART PLAN FOR CURTAIN WALL

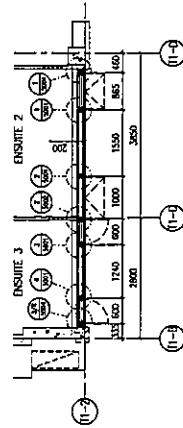

5 PART PLAN FOR CURTAIN WALL

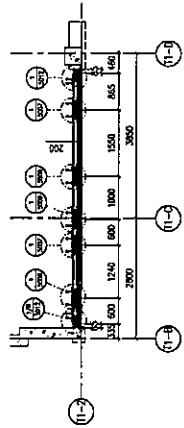

4 TYPICAL SECTION FOR CURTAIN WALL

3 TYPICAL SECTION FOR CURTAIN WALL





- LEGEND:
- 10mm HEAT STRENGTHENED GLASS (OUTER) + 12mm AIR SPACE + 12mm THK. TEMPERED CLEAR GLASS (INNER)
 - 12mm HEAT STRENGTHENED GLASS (OUTER) + 12mm AIR SPACE + 12mm THK. UNTEMPERED CLEAR GLASS (INNER)
 - 12mm THK. HEAT STRENGTHENED GLASS & 2mm THK. ALUM. BACKPAN (SPANDREL GLASS)
 - 1200mm THK. CLEAR TEMPERED GLASS (INTERNAL PROTECTIVE BARRIER)
 - 3mm THK. ALUM. CLOSING
 - S.S. — STACK JOINT (WIND LOAD)
 - ALUM. EXTRUSION DE. NO.
 - SUPPORT POINT (WIND LOAD + DECK LOAD)
 - SUPPORT POINT (WIND LOAD)

美特鋁質有限公司
MIDI Aluminium Fabricator Ltd.


工程號 J853 地盤 延坪道

數量: 1

封口片 (鋁片)
安裝示意圖見:
CW-810/02

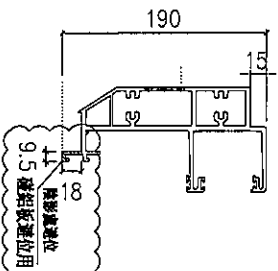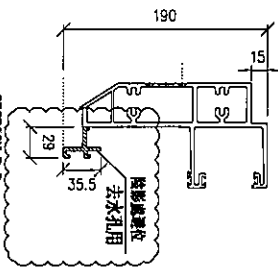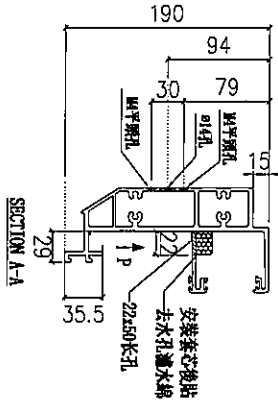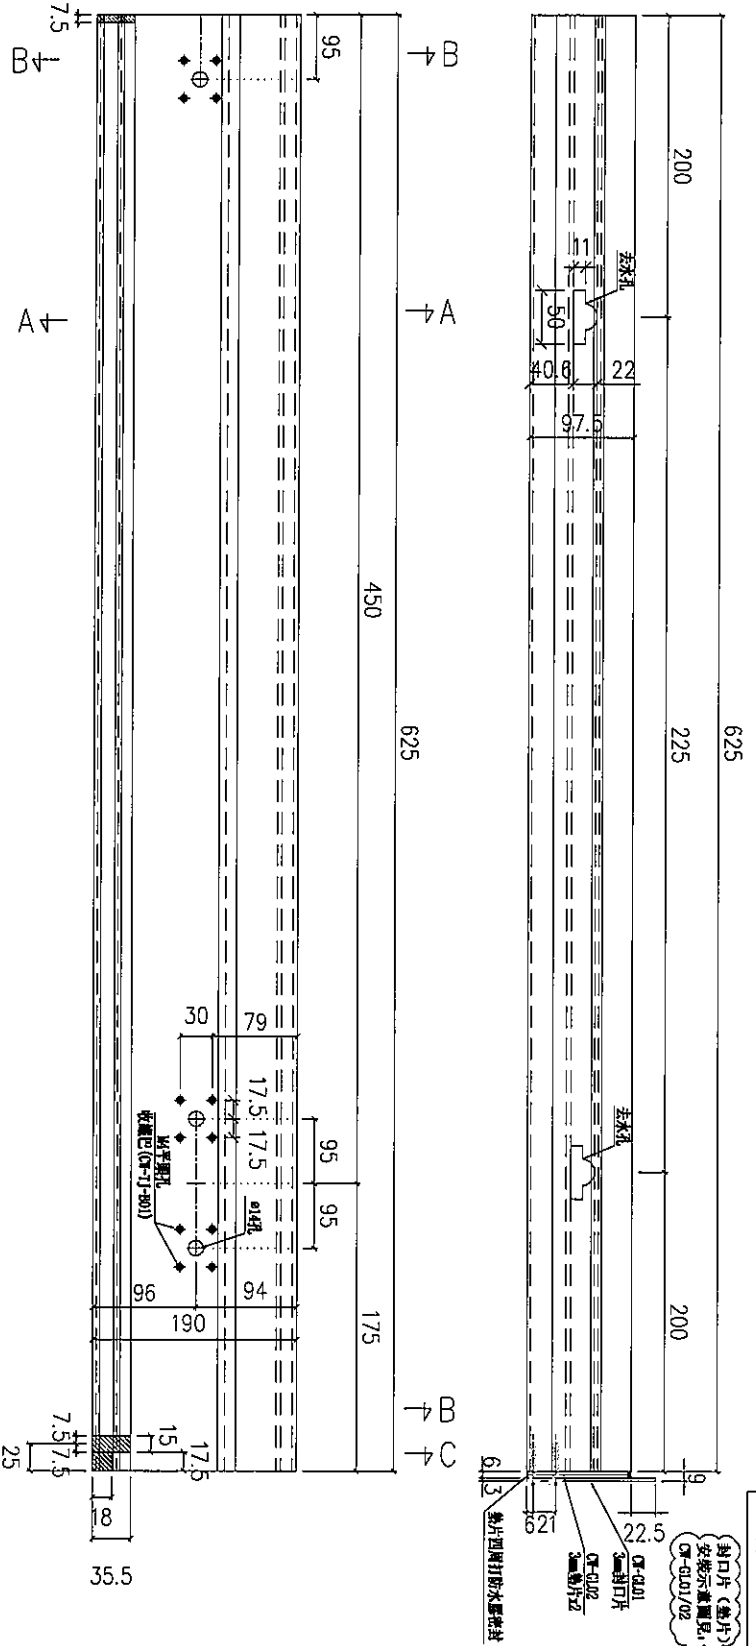

安裝示意圖

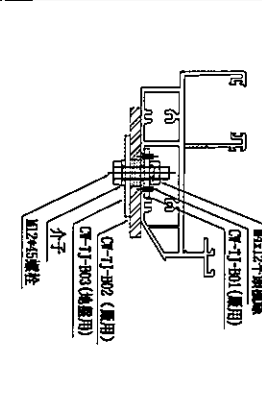


名稱	頂橫	制圖	陳敏聰	2022.03.15	修改	
材料	X85982	復核	謝永林	2022.03.21	日期	
顏色	JMQ213457(3 coatings)	批准			圖號	J853-T1-CW-S02b



美特鋁質有限公司
MIDI Aluminium Fabricator Ltd.

工程號 J853 地盤 延坪道

請用A3紙打印

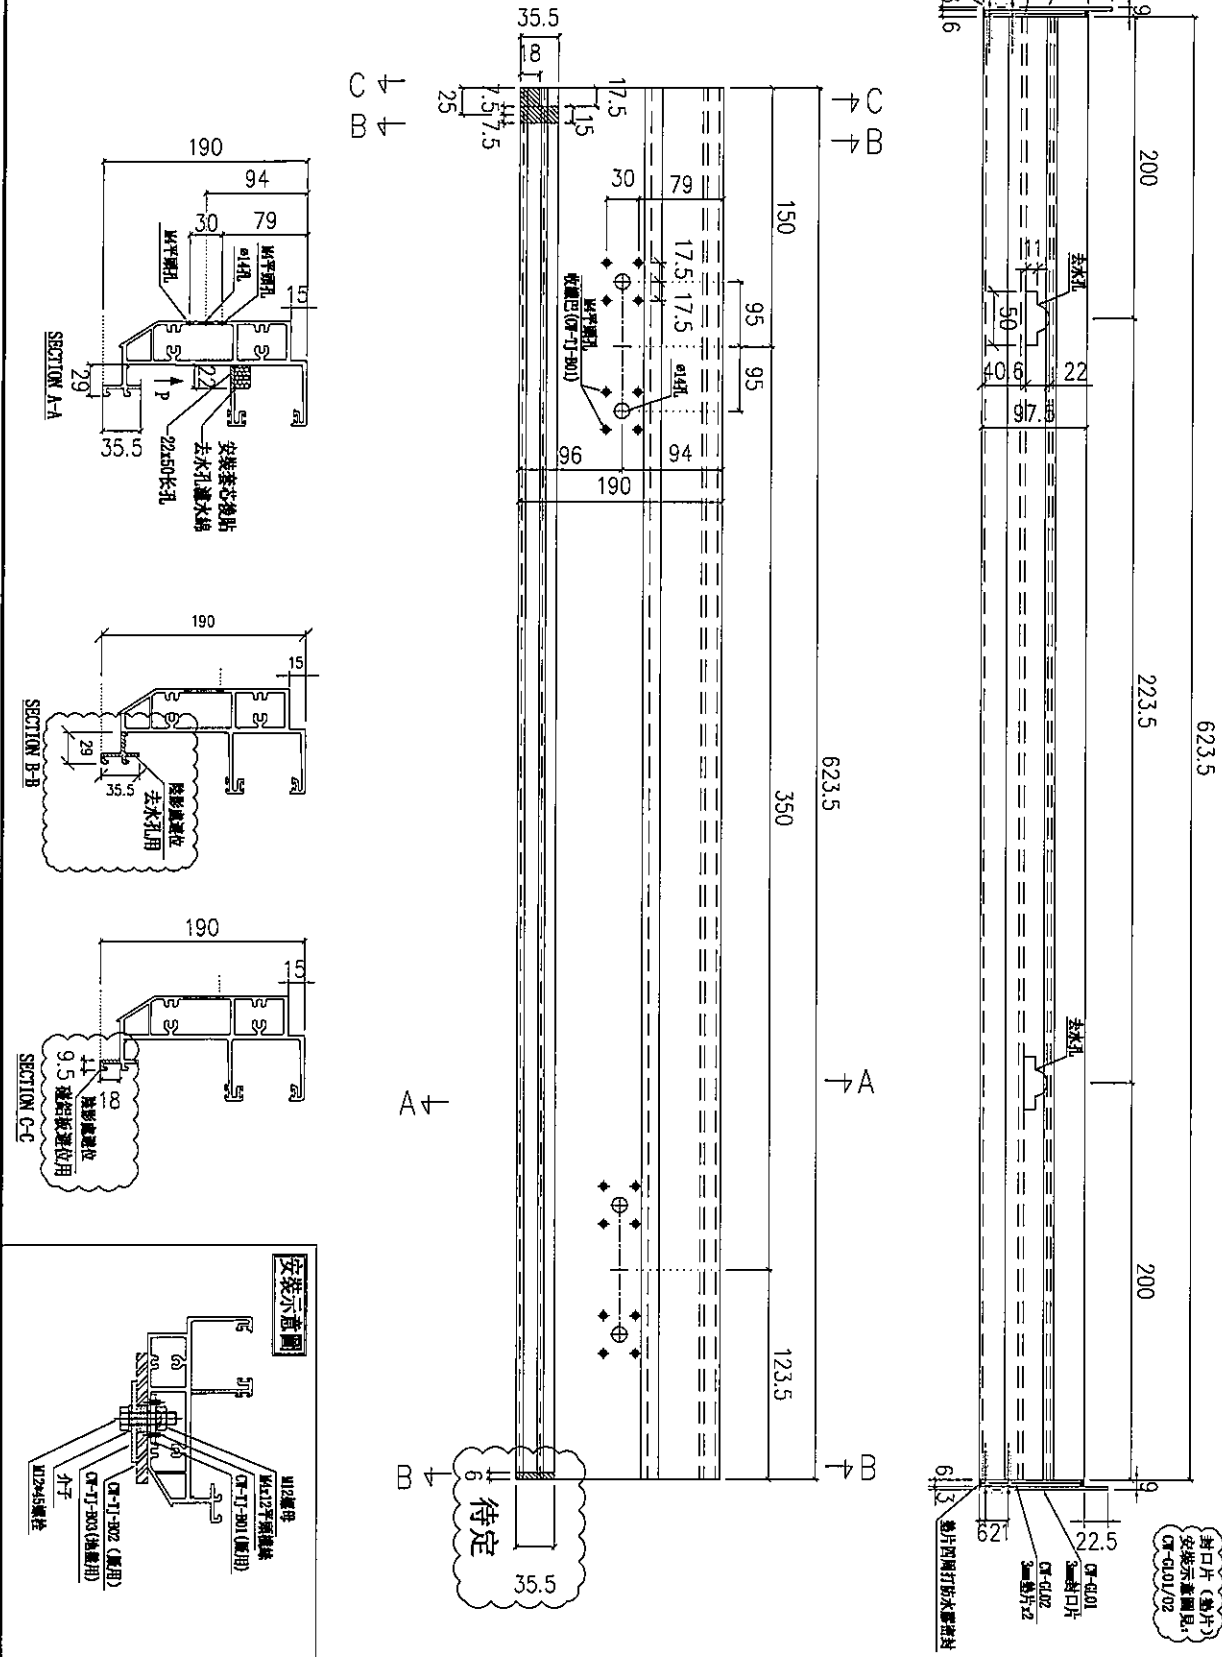

使用位置 J853-SD-CW-4101

數量: 1

名稱	頂橫	制圖	陳敏聰	2022.03.15	修改
材料	X85982	復核	謝永林	2022.03.21	日期
顏色	JMQ213457(3 coatings)	批准			圖號 J853-T1-CW-S03









美特鋁質有限公司
MIDI Aluminium Fabricator Ltd.

工程號 J853 地盤 延坪道

請用A3紙打印

使用位置J853-SD-CW-4101

數量: 1

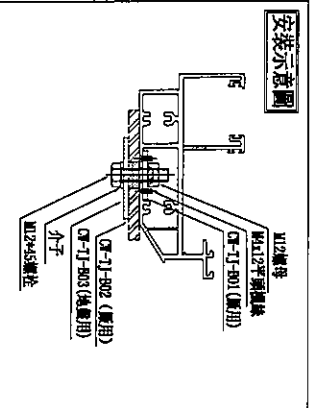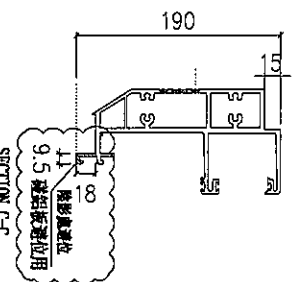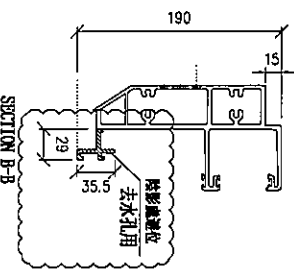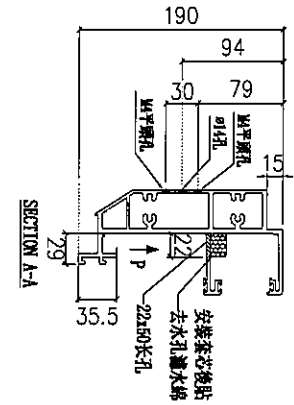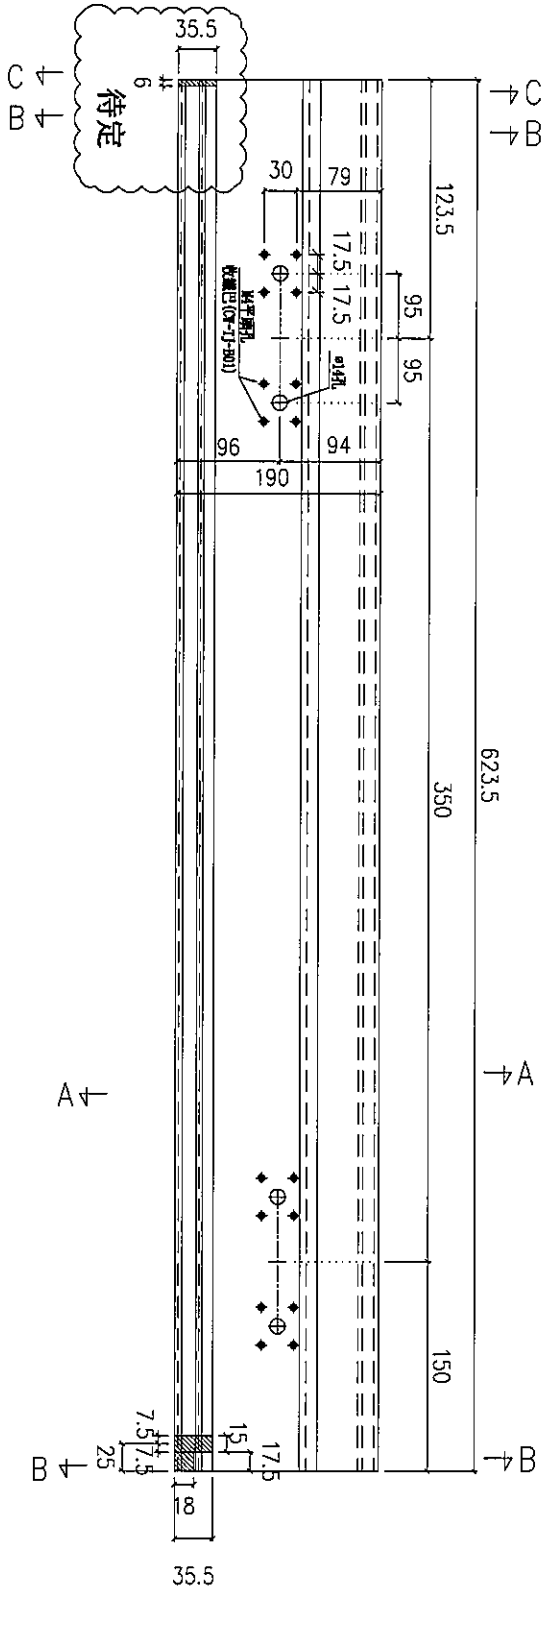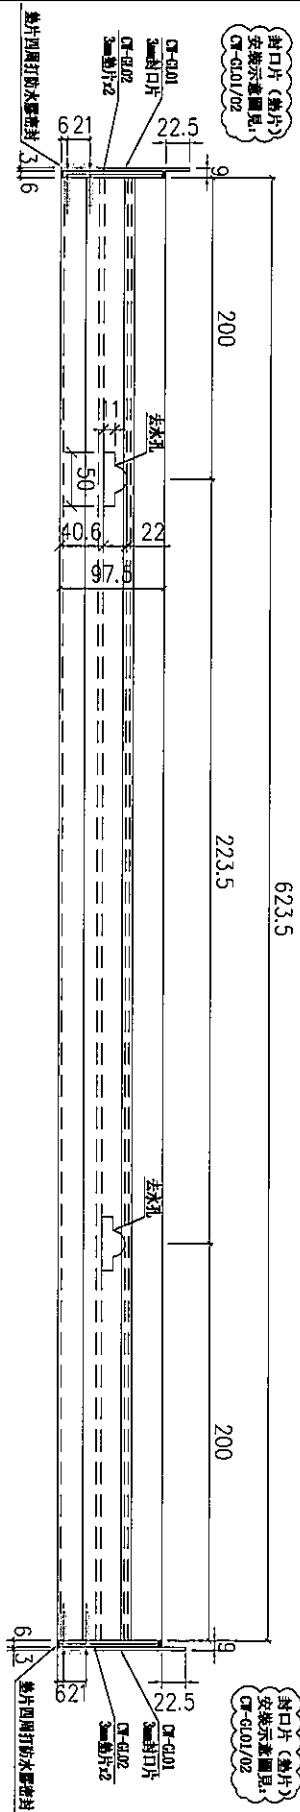

名稱	頂橫	制圖	陳敏聰	2022.03.15	修改
材料	X85982	復核	謝永林	2022.03.21	日期
顏色	JMQ213457(3 coatings)	批准			圖號 J853-T1-CW-S04









美特鋁質有限公司
MIDI Aluminium Fabricator Ltd.

工程號 J853 地盤 延坪道

請用A3紙打印

使用位置 J853-SD-CW-4101

數量: 1

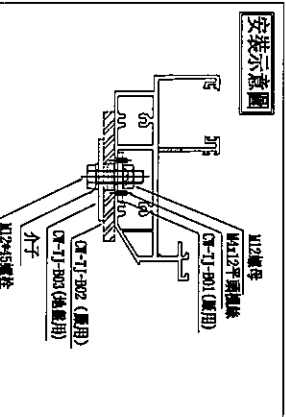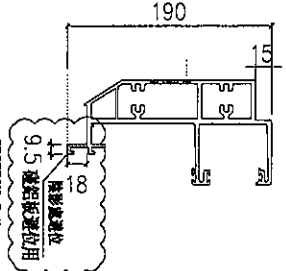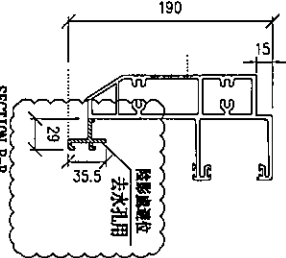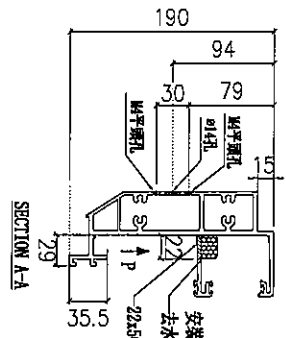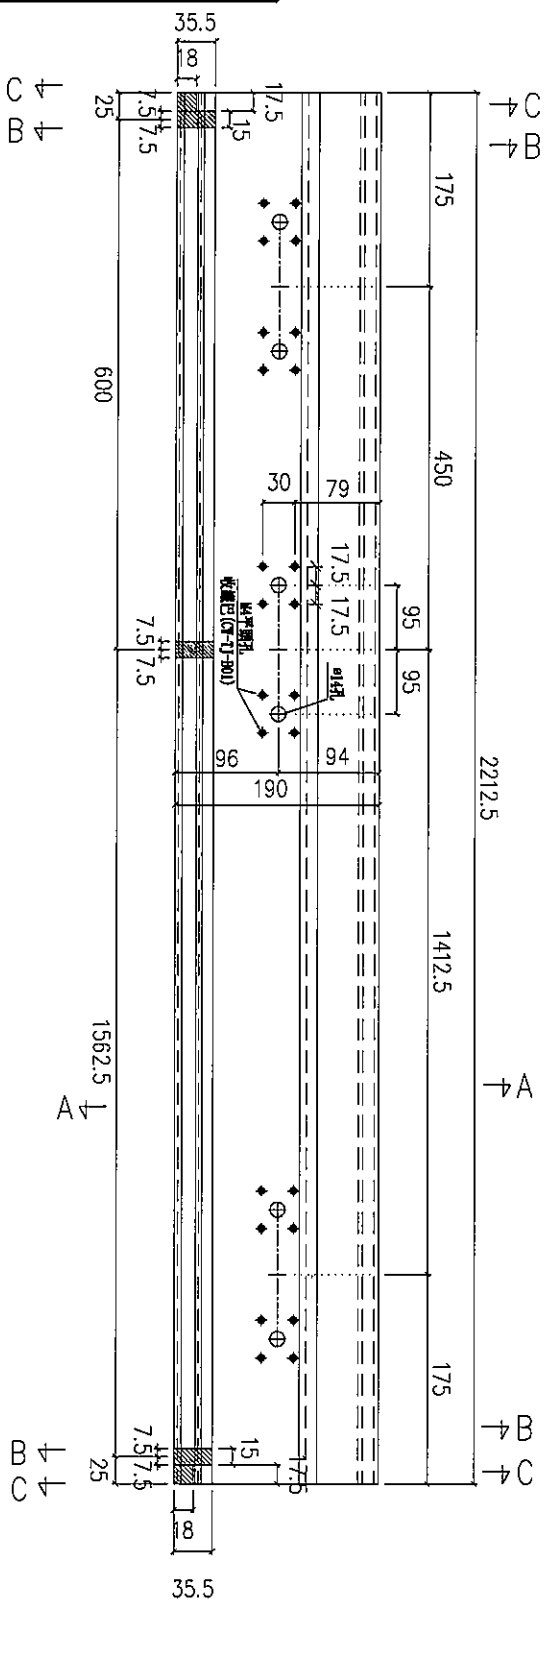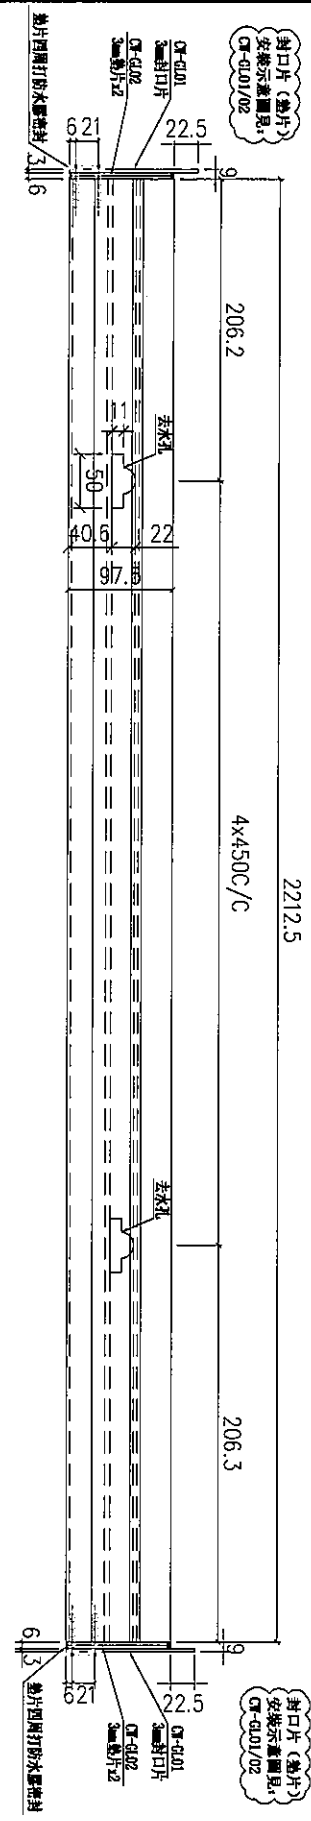

名稱	頂橫	制圖	陳敏聰	2022.03.15	修改	
材料	X85982	復核	謝永林	2022.03.21	日期	
顏色	JMQ213457(3 coatings)	批准			圖號	J853-T1-CW-S05






美特鋁質有限公司
MIDI Aluminium Fabricator Ltd.




工程號 J-853 地盤 延坪道

請用A3紙打印

封口片 (每片)
安裝示意圖見:
CF-010/02

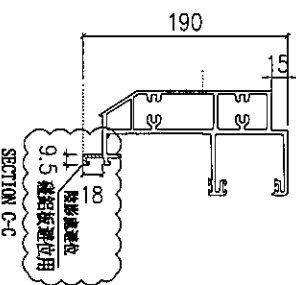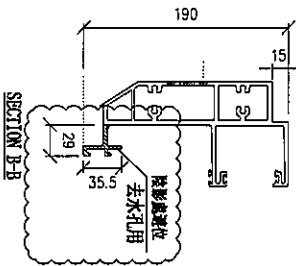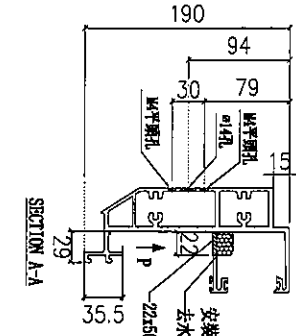


安裝示意圖

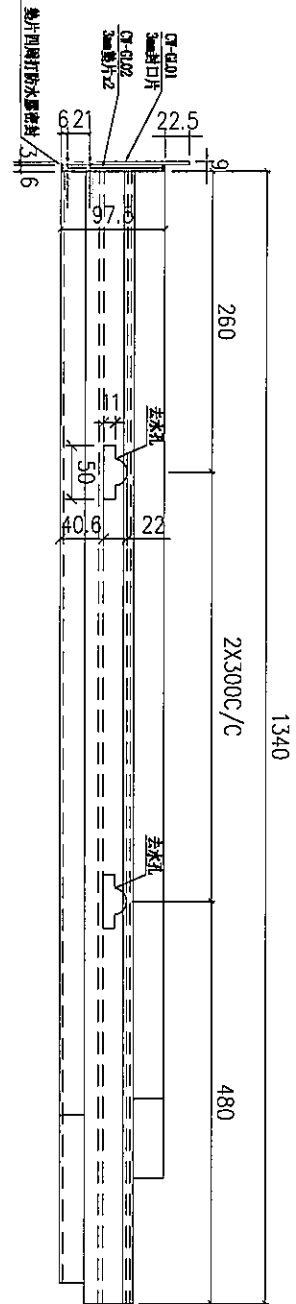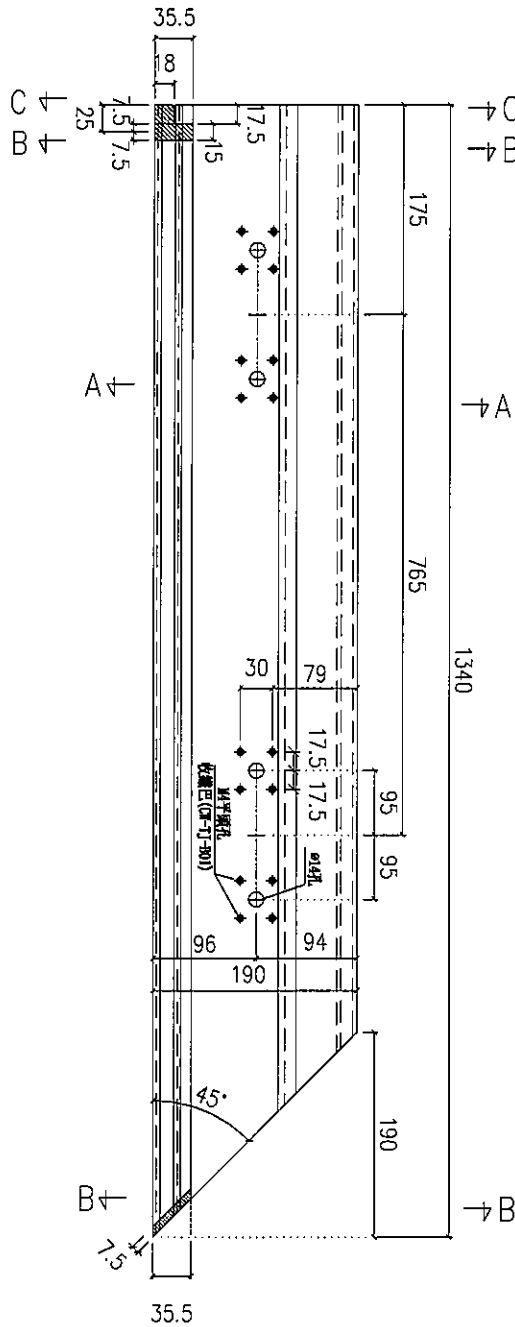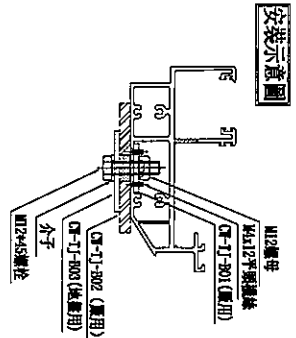

數量: 1

使用位置 J853-SD-CW-4103




名稱	頂橫	制圖	陳敏聰	2022.03.16	修改	
材料	X85982	復核	謝永林	2022.03.19	日期	
顏色	JMQ213457(3 coatings)	批准			圖號	J853-T1-CW-S07

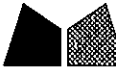




美特鋁質有限公司
MIDI Aluminium Fabricator Ltd.

工程號 J-853 地盤 延坪道

請用A3紙打印

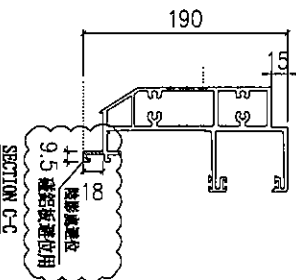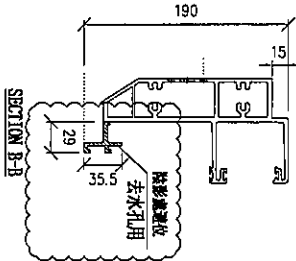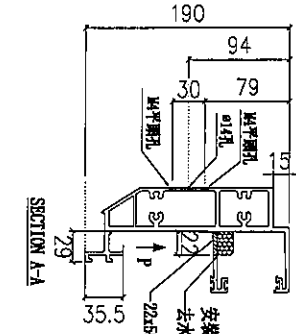

安裝示意圖

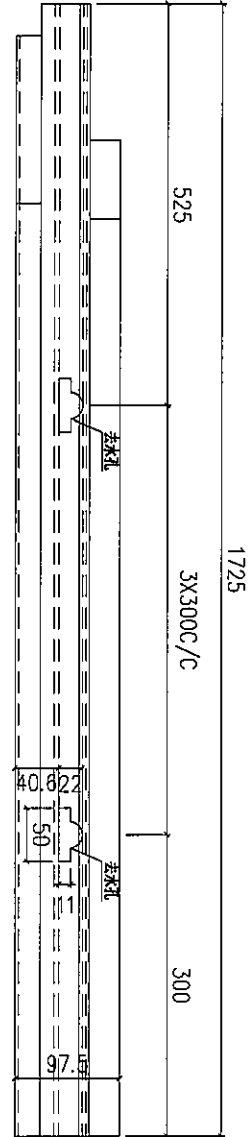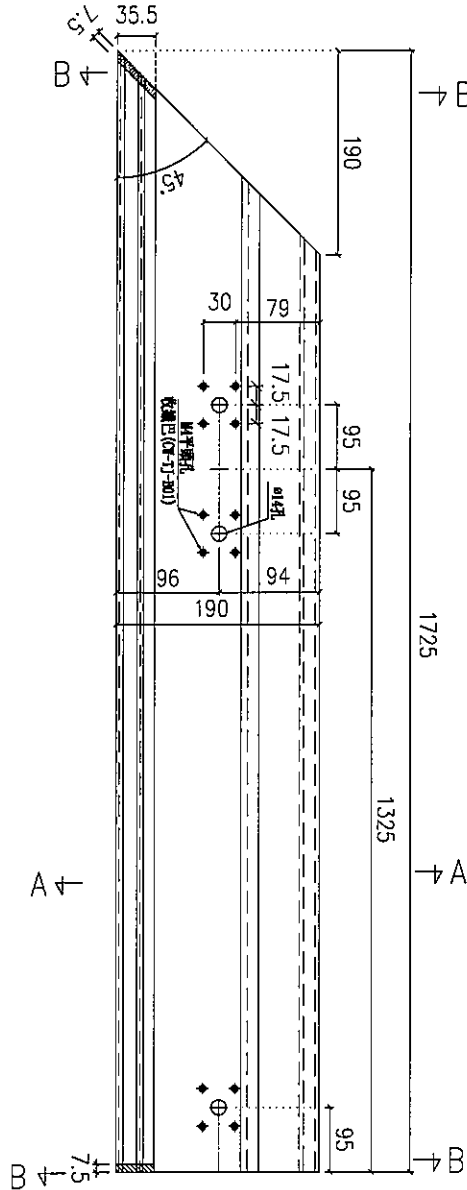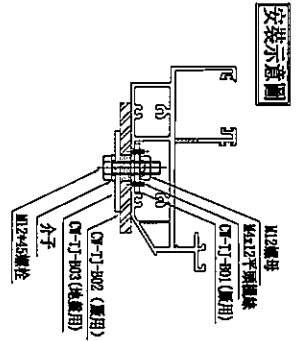

使用位置 J853-SD-CW-4103

數量: 1






名稱	頂橫	制圖	陳敏聰	2022.03.16	修改
材料	X85982	復核	謝永林	2022.03.19	日期
顏色	JMQ213457(3 coatings)	批准			圖號 J853-T1-CW-S08

美特鋁質有限公司
MIDI Aluminium Fabricator Ltd.


工程號 J853 地盤 延坪道

數量: 1

封口片 (黏片)
安裝不緊實請註
明 CW-4101/02

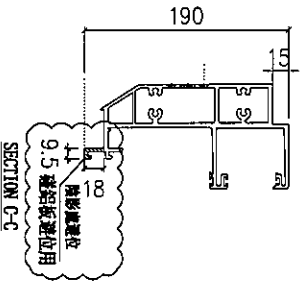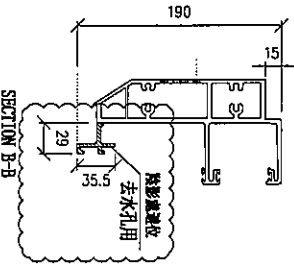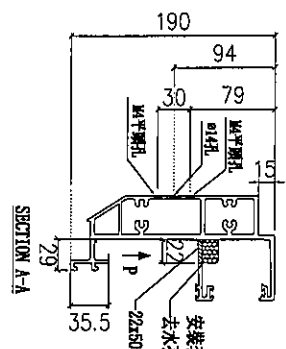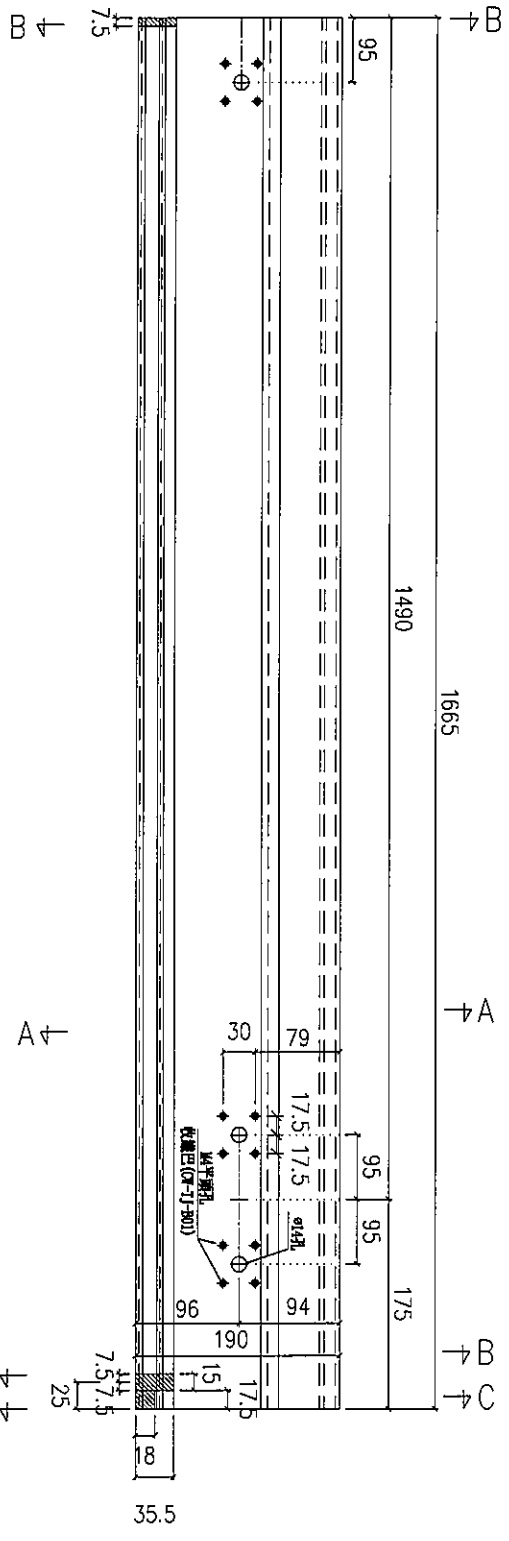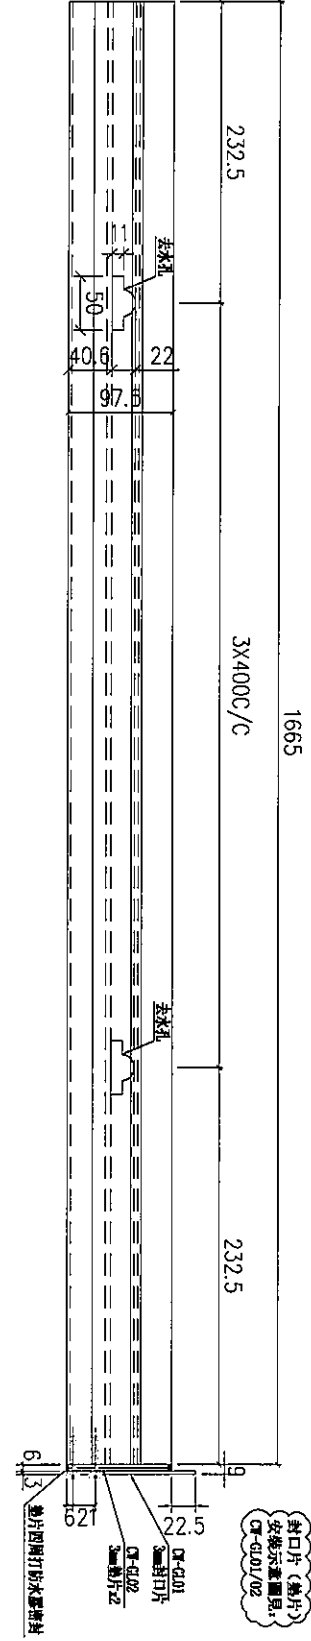

安裝示意圖

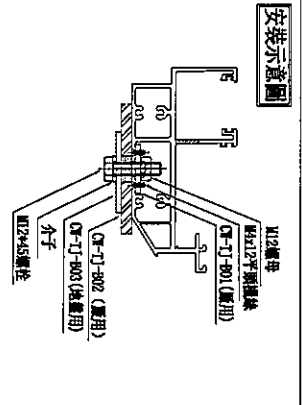


名稱	頂橫	制圖	陳敏聰	2022.03.15	修改
材料	X85982	復核	謝永林	2022.03.21	日期
顏色	JMQ213457(3 coatings)	批准			圖號 J853-T1-CW-S09

美特鋁質有限公司
MIDI Aluminium Fabricator Ltd.

工程號 J-853 地盤 延坪道

請用A3紙打印

封口片(墊片)
安裝示意圖見:
CF-G01/02

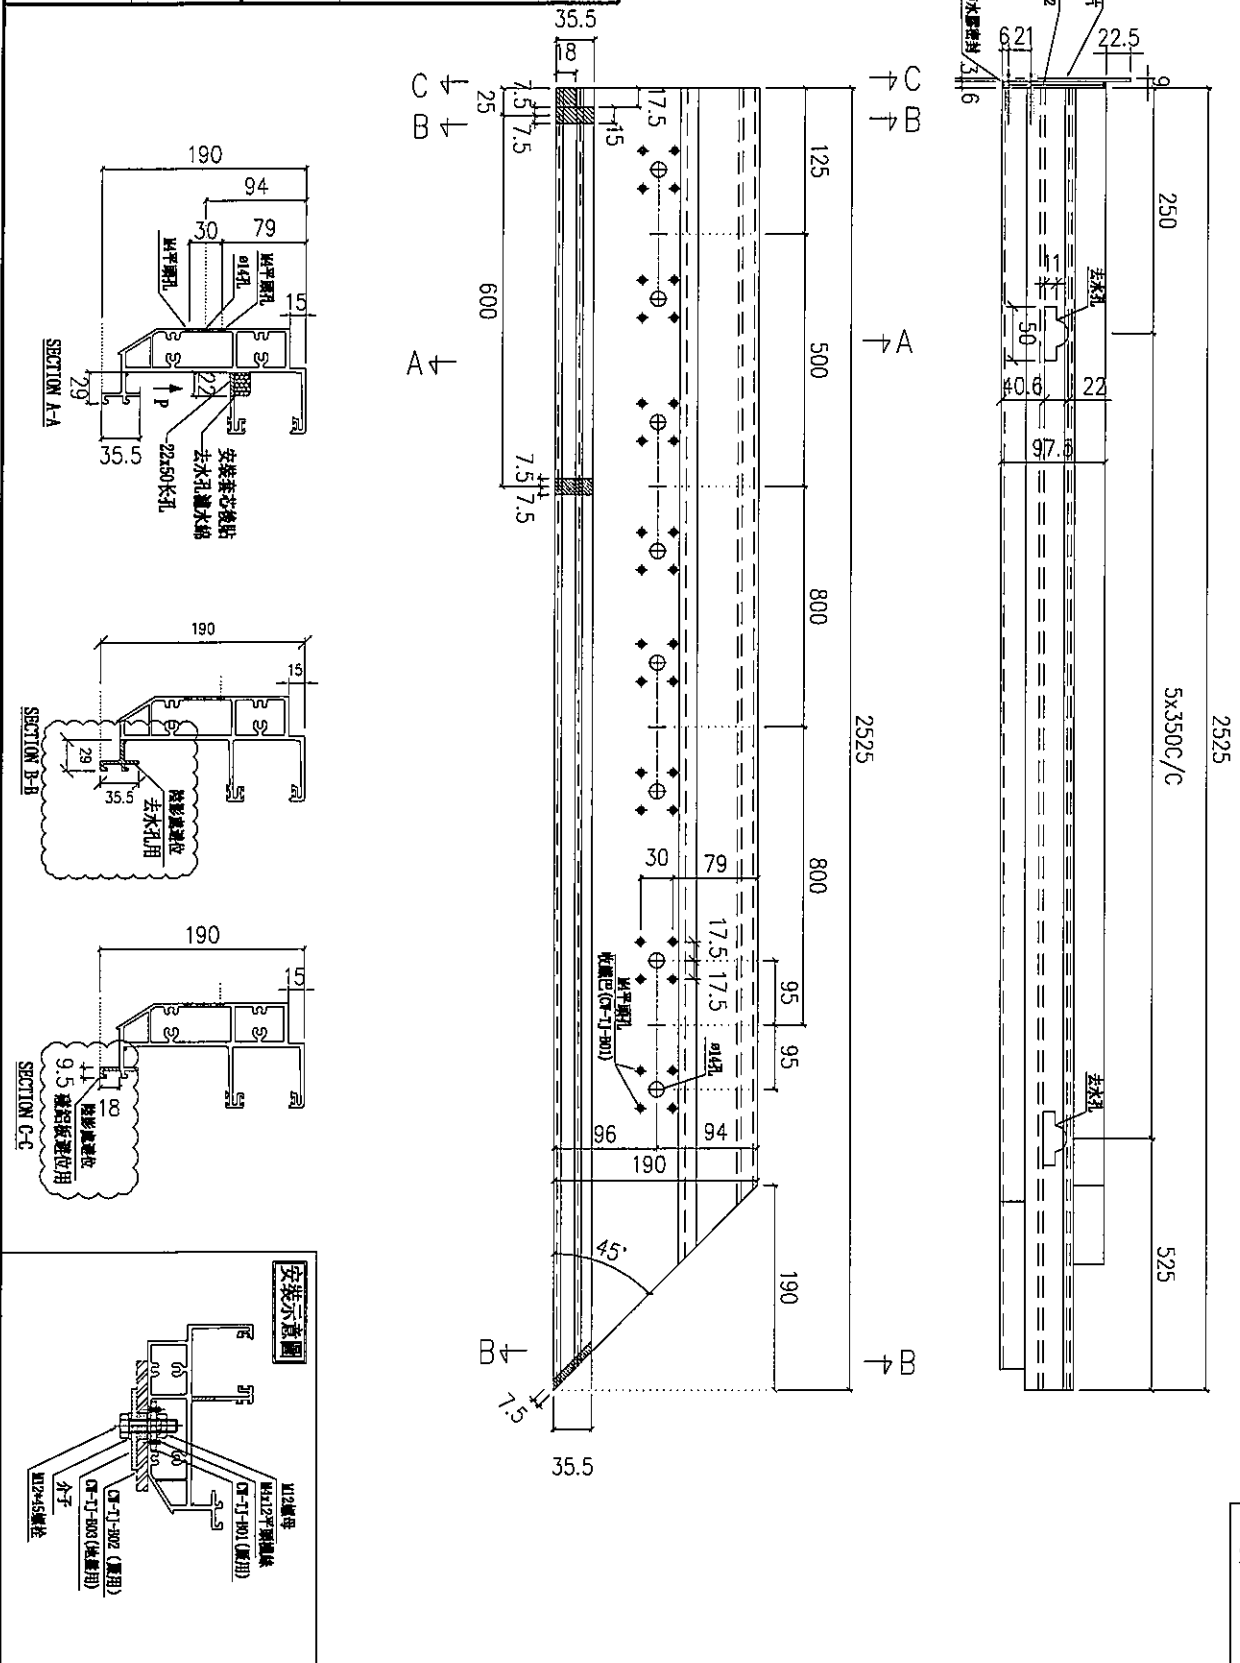

使用位置 J853-SD-CW-4103

數量: 1

名稱	頂橫	制圖	陳敏聰	2022.03.16	修改	
材料	X85982	復核	謝永林	2022.03.19	日期	
顏色	JMQ213457(3 coatings)	批准			圖號	J853-T1-CW-S10






美特鋁質有限公司
MIDI Aluminium Fabricator Ltd.

工程號 J853 地盤 延坪道


數量: 1

封口片 (黏片)
安裝示意圖見:
CW-0101/02

封口片 (黏片)
安裝示意圖見:
CW-0101/02

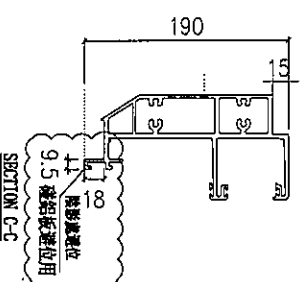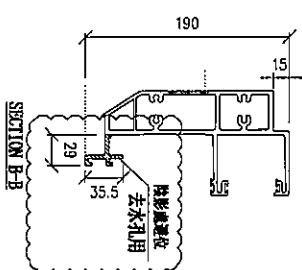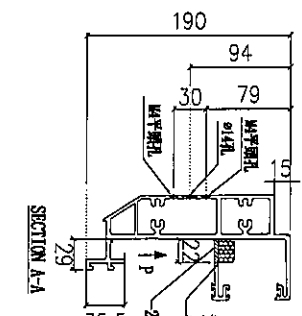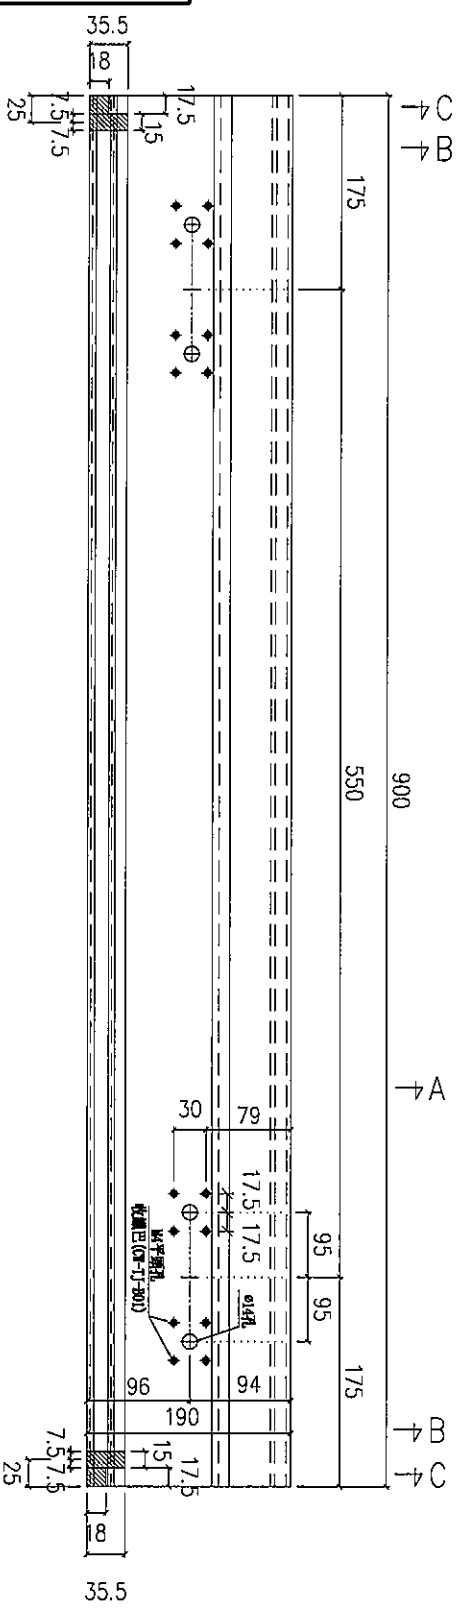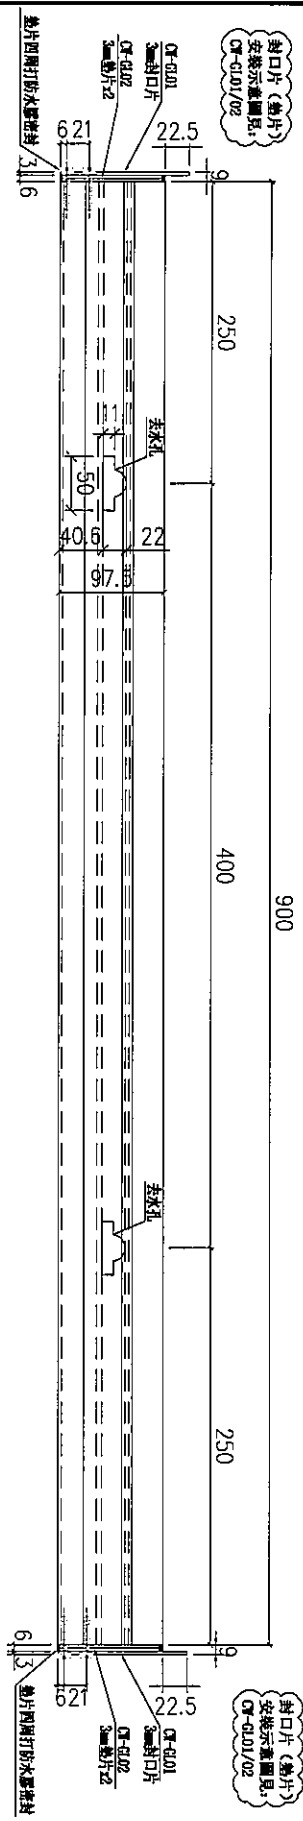

安裝示意圖

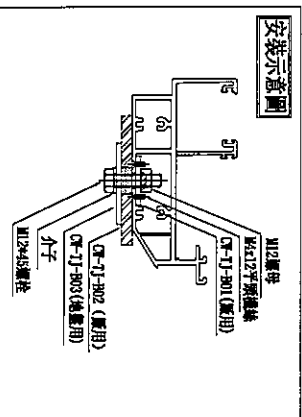






名稱	頂橫	制圖	陳敏聰	2022.03.15	修改
材料	X85982	復核	謝永林	2022.03.21	日期
顏色	JMQ213457(3 coatings)	批准			圖號 J853-T1-CW-S11




美特鋁質有限公司
MIDI Aluminium Fabricator Ltd.

工程號 J853 地盤 延坪道

請用A3紙打印

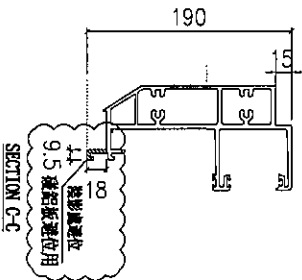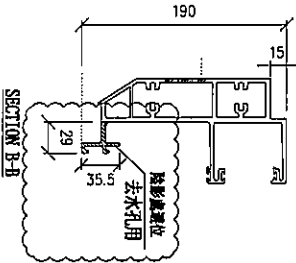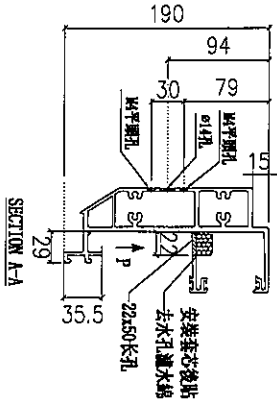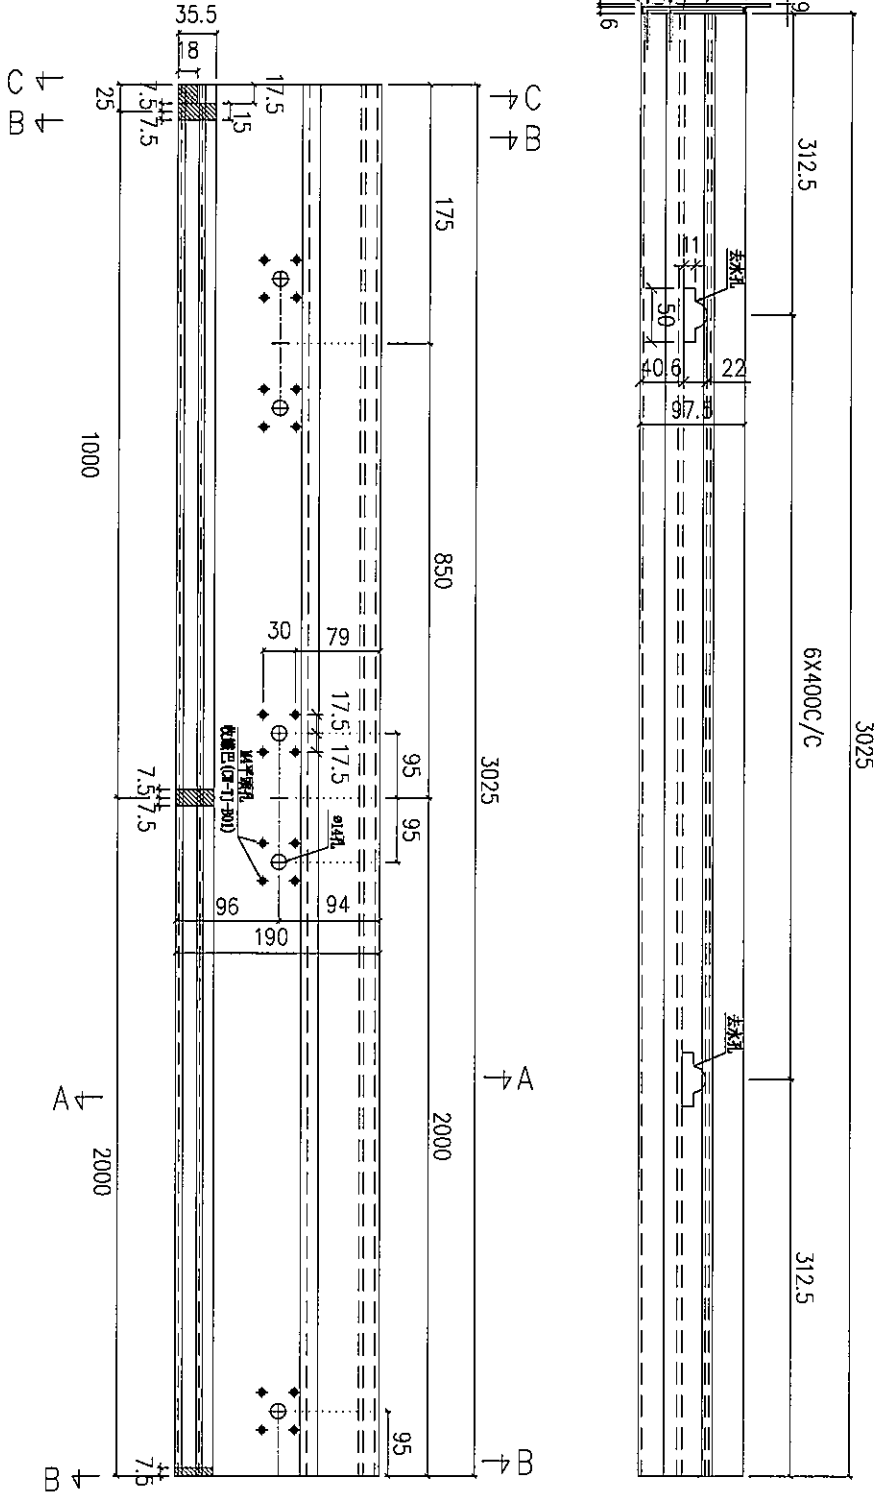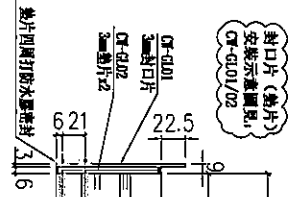

安裝示意圖

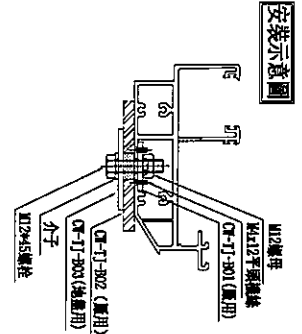

數量: 1

封口片 (封片) 安裝示意圖見: CW-0101/02

名稱	頂橫	制圖	陳敏聰	2022.03.15	修改
材料	X85982	復核	謝永林	2022.03.21	日期
顏色	JMQ213457(3 coatings)	批准			圖號 J853-T1-CW-S12a

使用位置 J853-SD-CW-4104


請用A3紙打印

使用位置J853-SD-CW-4104

數量: 1

美特鋁質有限公司
MIDI Aluminium Fabricator Ltd.




工程號	J853	地盤	延坪道
-----	------	----	-----

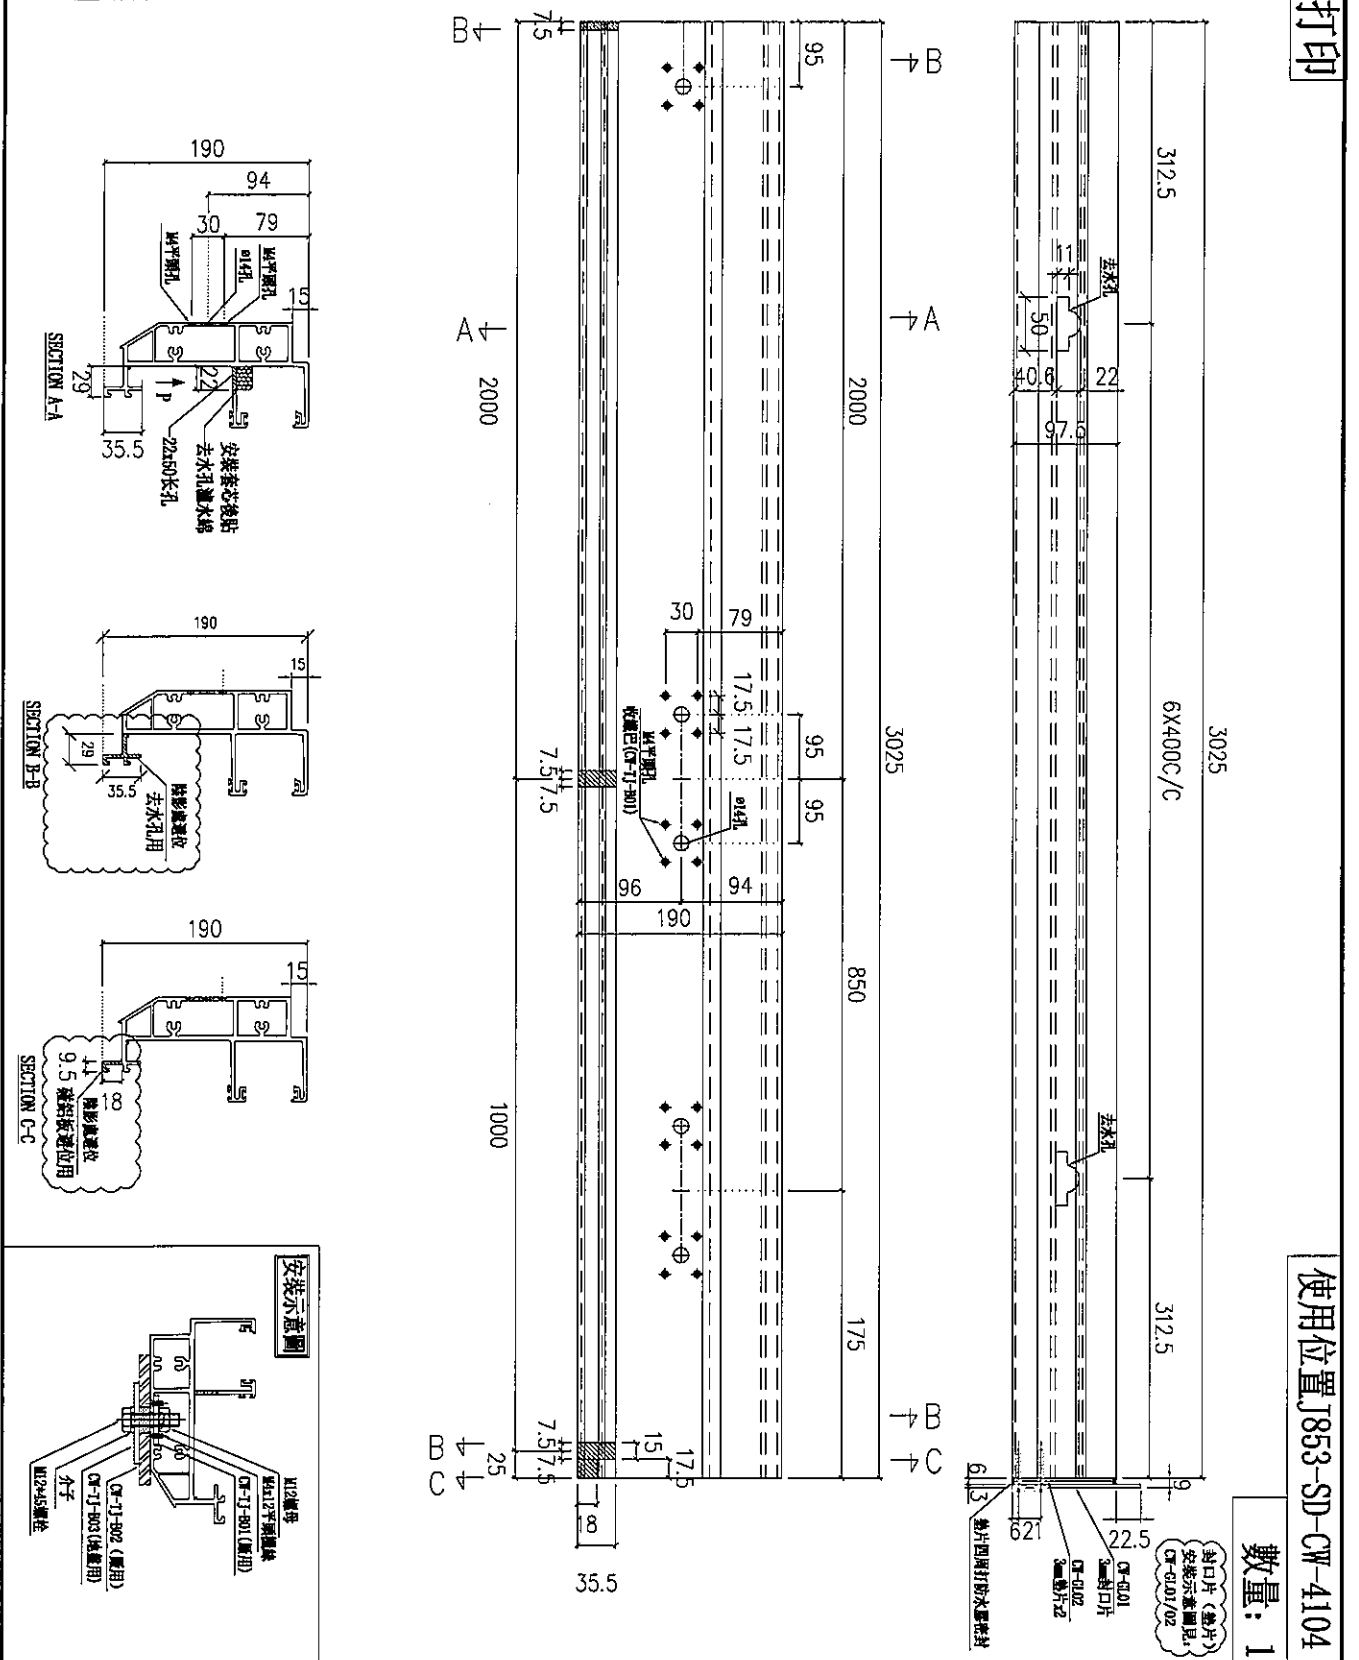

名稱	頂橫	制圖	陳敏聰	2022.03.15	修改	
材料	X85982	復核	謝永林	2022.03.21	日期	
顏色	JMQ213457(3 coatings)	批准			圖號	J853-T1-CW-S12b

美特鋁質有限公司
MIDI Aluminium Fabricator Ltd.

工程號 J853 地盤 延坪道

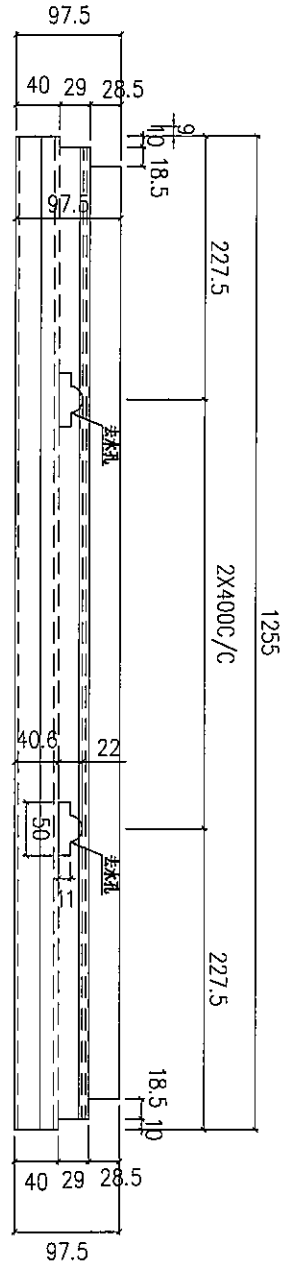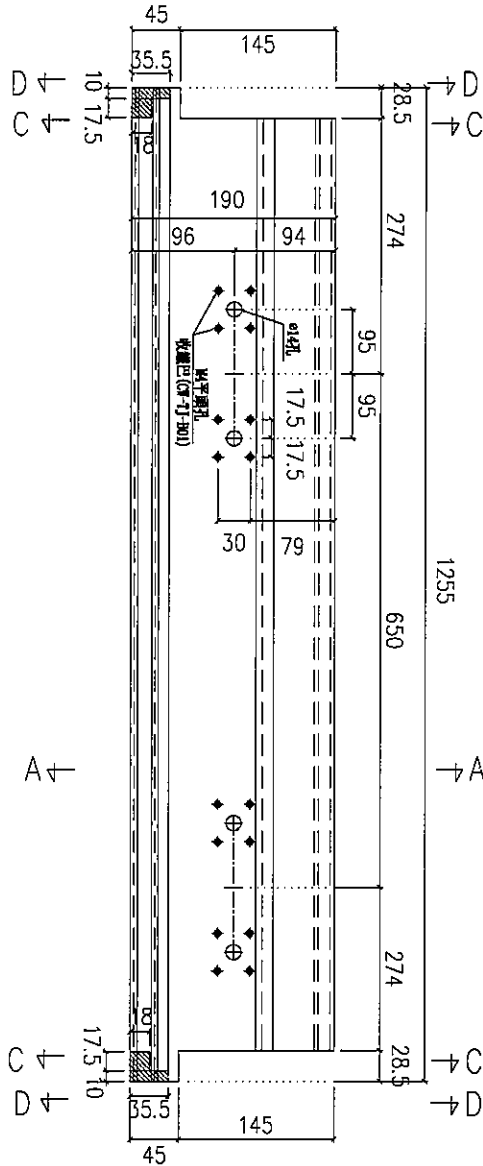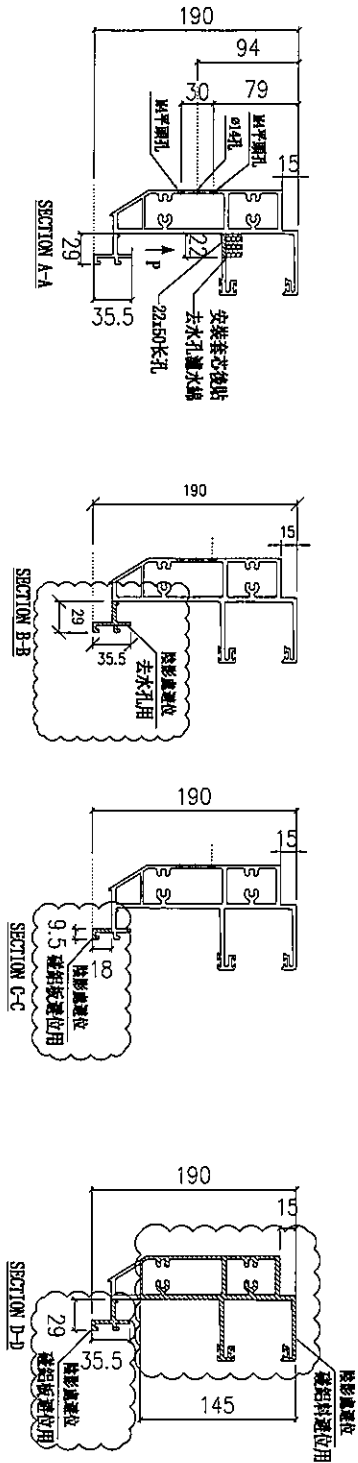

數量: 1







使用位置 J853-SD-CW-4104

名稱	頂橫	制圖	陳敏聰	2022.03.15	修改		
材料	X85982	復核	謝永林	2022.03.21	日期		
顏色	JMQ213457(3 coatings)	批准			圖號	J853-T1-CW-S14	

數量: 1

封口片 (黏片)
安裝示意圖見:
CW-D01/D2

封口片 (黏片)
安裝示意圖見:
CW-D01/D2

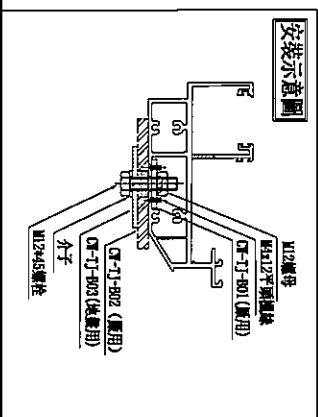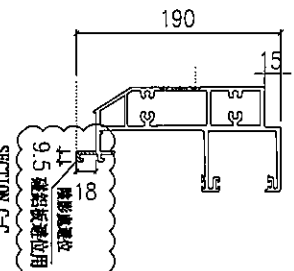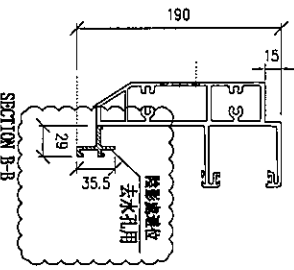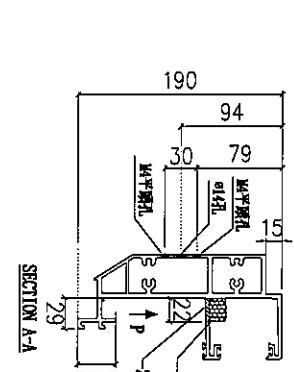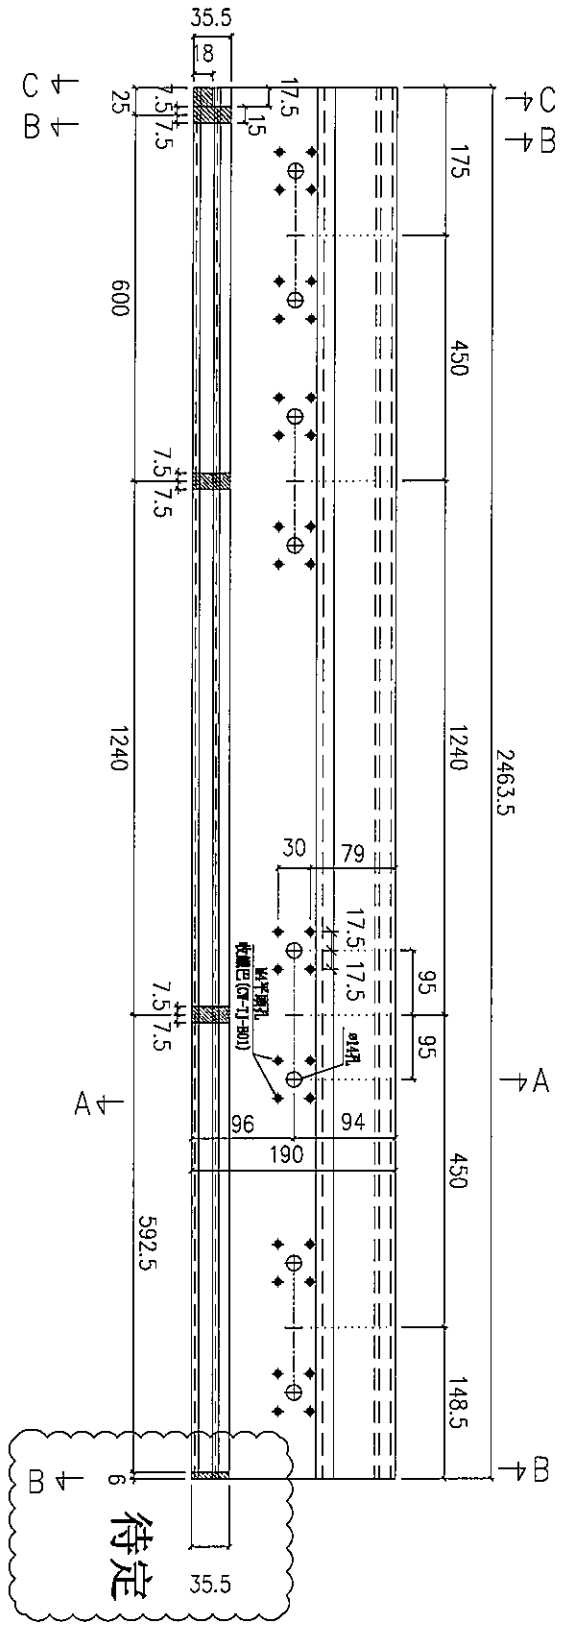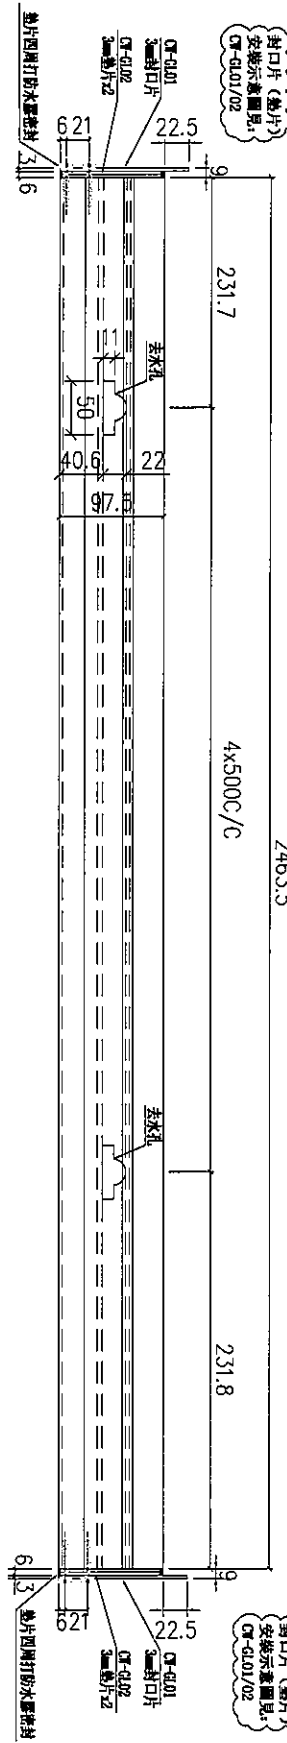

名稱	頂橫	制圖	陳敏聰	2022.03.15	修改
材料	X85982	復核	謝永林	2022.03.21	日期
顏色	JMQ213457(3 coatings)	批准			圖號
					J853-T1-CW-S15

美特鋁質有限公司
MIDI Aluminium Fabricator Ltd.

工程號 J853 地盤 延坪道


請用A3紙打印

使用位置 J853-SD-CW-4106

數量: 1

美特鋁質有限公司
MIDI Aluminium Fabricator Ltd.

工程號	J853	地盤	延坪道
-----	------	----	-----


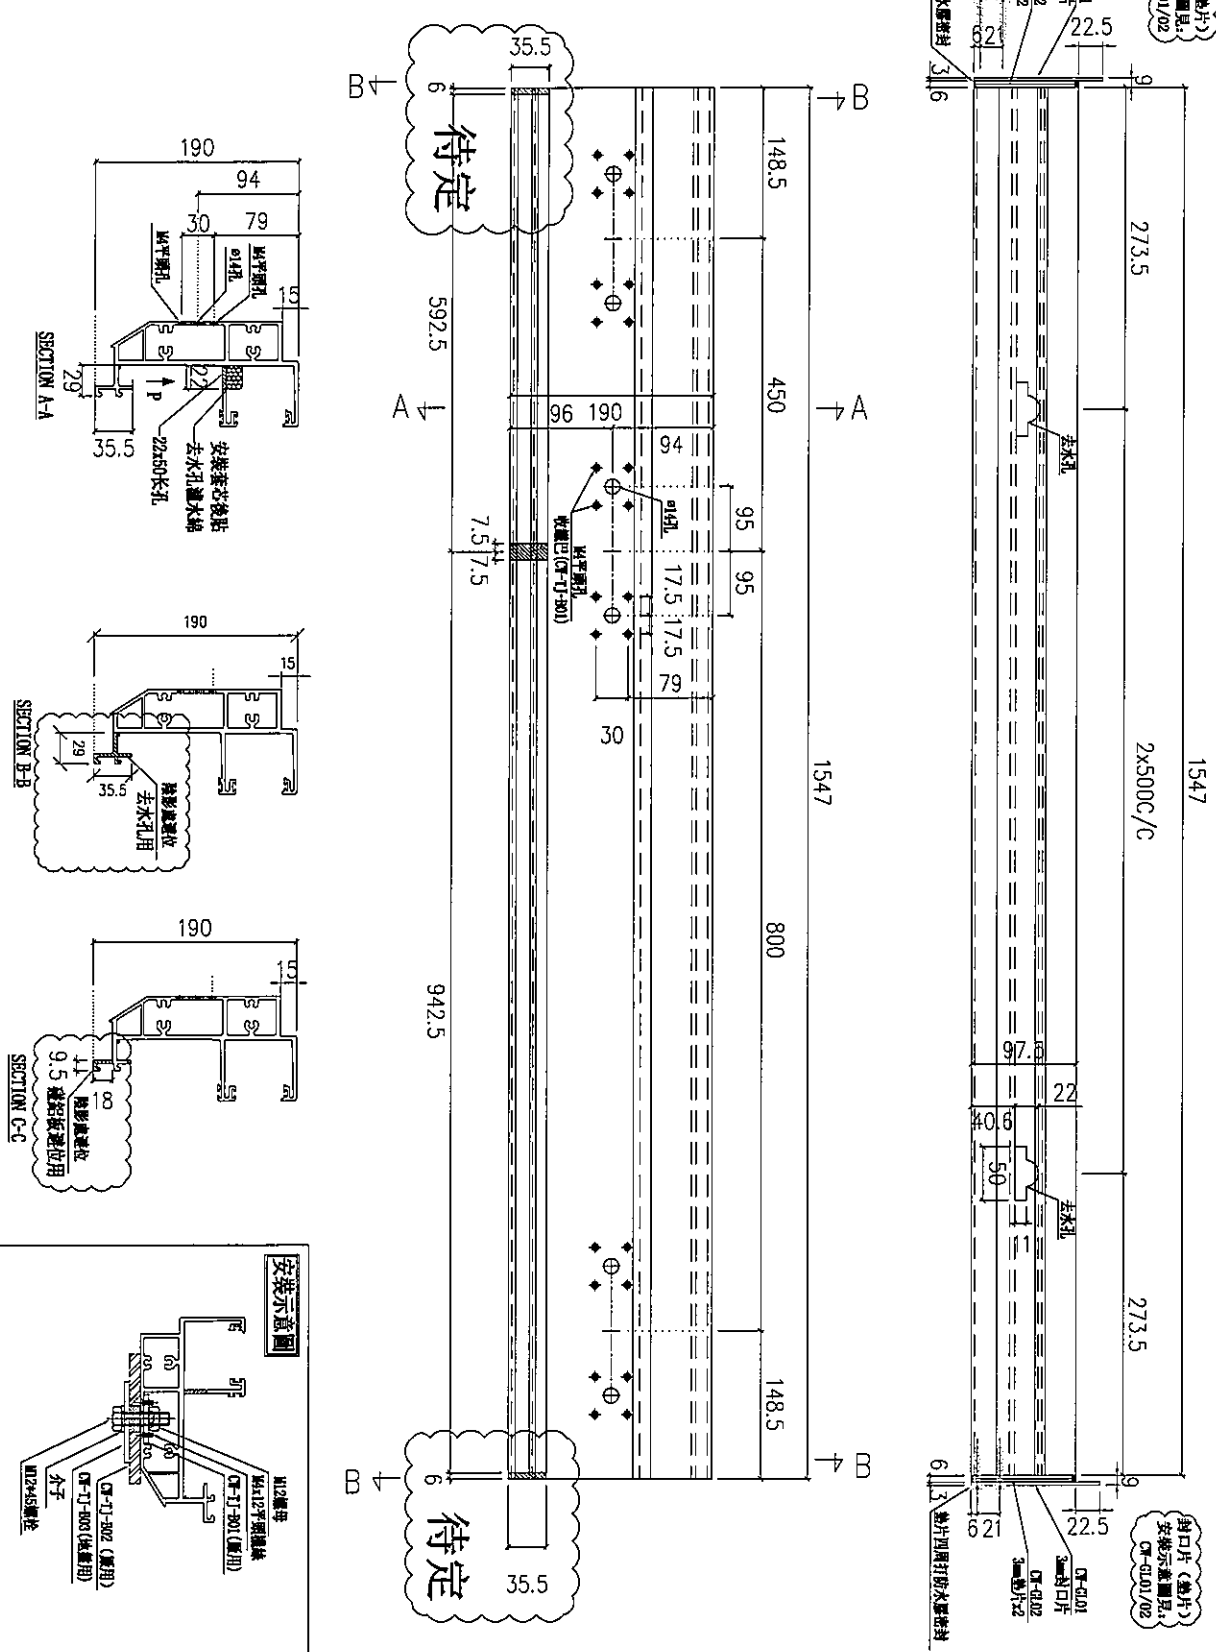


名稱	頂橫	制圖	陳敏聰	2022.03.15	修改
材料	X85982	復核	謝永林	2022.03.21	日期
顏色	JMQ213457(3 coatings)	批准			圖號 J853-T1-CW-S16

EG-DWG3


美特鋁質有限公司
 MIDI Aluminium Fabricator Ltd.


工程號	J853	地盤	延坪道
-----	------	----	-----

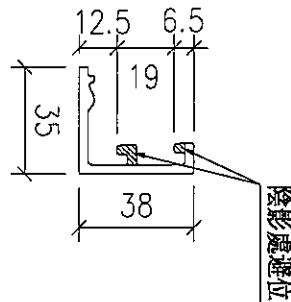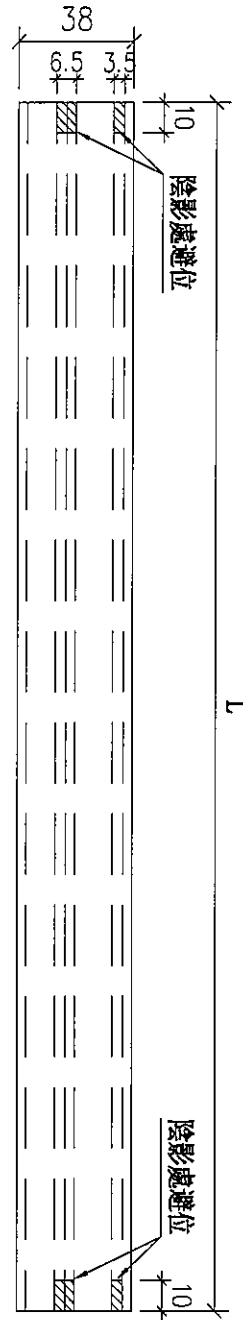

詳細數據請參考圖號
J853-T1-CW-KG01BM


名稱	玻璃扣蓋	制圖	陳敏聰	2022.03.16	修改		
材料	X85989	復核	謝永林	2022.03.21	日期		
顏色	JMQ213457(3 coatings)	批准			圖號	J853-T1-CW-KG01	

EG-DWG3

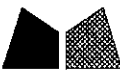 美特鋁質有限公司 MIDI Aluminium Fabricator Ltd.							
工程號	J853	地盤	延坪道				
圖號	扣蓋長度 (L)	分格寬度	數量	使用位置			
J853-T1-CW-KG01a	1547.5	1562.5	1	J853-SD-CW-4101			
J853-T1-CW-KG01b	585	600	1	J853-SD-CW-4101			
J853-T1-CW-KG02a	585	600	1	J853-SD-CW-4101			
J853-T1-CW-KG02b	2097.5	2112.5	1	J853-SD-CW-4101			
J853-T1-CW-KG02c	585	600	1	J853-SD-CW-4101			
J853-T1-CW-KG03	585	600	1	J853-SD-CW-4101			
J853-T1-CW-KG04	585	600	1	J853-SD-CW-4101			
J853-T1-CW-KG05a	585	600	1	J853-SD-CW-4101			
J853-T1-CW-KG05b	1547.5	1562.5	1	J853-SD-CW-4101			
J853-T1-CW-KG06	1100	1115	1	J853-SD-CW-4102			
J853-T1-CW-KG09	1625	1640	1	J853-SD-CW-4103			
J853-T1-CW-KG10a	585	600	1	J853-SD-CW-4103			
J853-T1-CW-KG11	835	850	1	J853-SD-CW-4103			
J853-T1-CW-KG12a	985	1000	1	J853-SD-CW-4104			
J853-T1-CW-KG12b	1985	2000	1	J853-SD-CW-4104			
J853-T1-CW-KG12c	1985	2000	1	J853-SD-CW-4104			
J853-T1-CW-KG12d	985	1000	1	J853-SD-CW-4104			
J853-T1-CW-KG13a	947.5	962.5	1	J853-SD-CW-4104			
J853-T1-CW-KG13b	585	600	1	J853-SD-CW-4104			
J853-T1-CW-KG13c	585	600	1	J853-SD-CW-4104			
J853-T1-CW-KG13d	697.5	712.5	1	J853-SD-CW-4104			
J853-T1-CW-KG14	1235	1250		J853-SD-CW-4104			
J853-T1-CW-KG15a	585	600	1	J853-SD-CW-4106			
J853-T1-CW-KG15b	1225	1240	1	J853-SD-CW-4106			
J853-T1-CW-KG15c	585	600	1	J853-SD-CW-4106			
J853-T1-CW-KG16a	585	600	1	J853-SD-CW-4106			
J853-T1-CW-KG16b	935	950	1	J853-SD-CW-4106			
名稱	玻璃扣蓋數據表	制圖	陳敏聰	2022.03.16	修改		
材料	X85989	復核	謝永林	2022.03.21	日期		
顏色	JMQ213457(3 coatings)	批准			圖號	J853-T1-CW-KG01BM	

美特鋁質有限公司
MIDI Aluminium Fabricator Ltd.

工程號	J853	地盤	延坪道
-----	------	----	-----

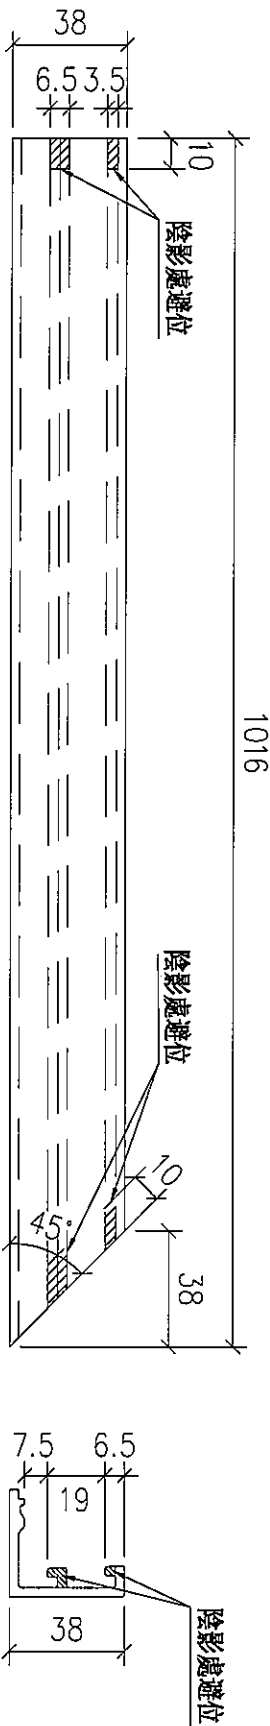

圖號	扣蓋長度 (L)	分格寬度	數量	使用位置
J853-T1-CW-KG07	1306	1315	1	J853-SD-CW-4103
J853-T1-CW-KG10b	1891	1900	1	J853-SD-CW-4103



名稱	玻璃扣蓋	制圖	陳敏聰	2022.03.16	修改		
材料	X85989	復核	謝永林	2022.03.21	日期		
顏色	JMQ213457(3 coatings)	批准			圖號	J853-T1-CW-KG07	

EG-DWG3


美特鋁質有限公司
 MIDI Aluminium Fabricator Ltd.


工程號 J853 地盤 延坪道

圖號	扣蓋長度 (L)	分格寬度	數量	使用位置
J853-T1-CW-KG08	1716	1725	1	J853-SD-CW-4103

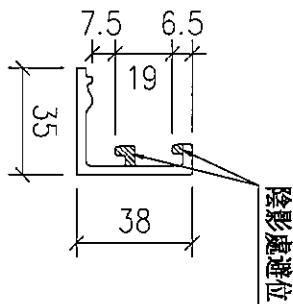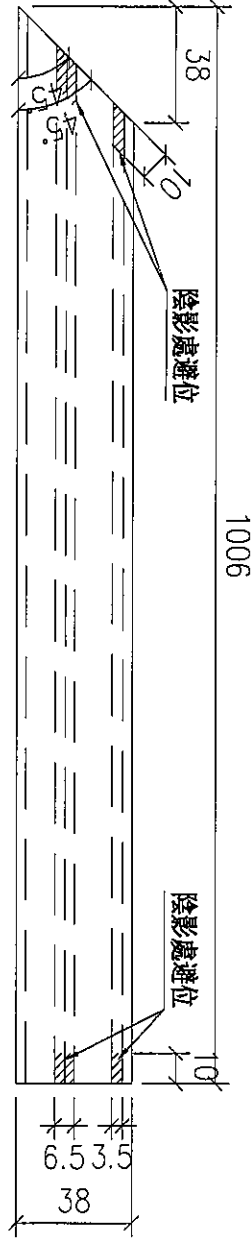

名稱	玻璃扣蓋	制圖	陳敏聰	2022.03.16	修改	
材料	X85989	復核	謝永林	2022.03.21	日期	
顏色	JMQ213457(3 coatings)	批准			圖號	J853-T1-CW-KG08

EG-DWG3

 美特鋁質有限公司 MIDI Aluminium Fabricator Ltd.					
工程號	J853	地盤	延坪道		
圖號	扣蓋長度 (L)	分格寬度	數量	使用位置	
J853-T2-CW-KG01	1185	1200	1	J853-SD-CW-4201	
J853-T2-CW-KG02	1185	1200	1	J853-SD-CW-4201	
J853-T2-CW-KG03a	585	600	1	J853-SD-CW-4201	
J853-T2-CW-KG03b	685	700	1	J853-SD-CW-4201	
J853-T2-CW-KG04a	1185	1200	1	J853-SD-CW-4202	
J853-T2-CW-KG04b	572.5	587.5	1	J853-SD-CW-4202	
J853-T2-CW-KG04c	585	600	1	J853-SD-CW-4202	
J853-T2-CW-KG04d	697.5	712.5	1	J853-SD-CW-4202	
J853-T2-CW-KG05	1172.5	1187.5	1	J853-SD-CW-4202	
J853-T2-CW-KG08	1185	1200	1	J853-SD-CW-4203	
J853-T2-CW-KG09a	897.5	912.5	1	J853-SD-CW-4204	
J853-T2-CW-KG09b	485	500	1	J853-SD-CW-4204	
J853-T2-CW-KG09c	847.5	862.5	1	J853-SD-CW-4204	
J853-T2-CW-KG09d	585	600	1	J853-SD-CW-4204	
J853-T2-CW-KG10a	702.5	717.5	1	J853-SD-CW-4204A	
J853-T2-CW-KG10b	935	950	1	J853-SD-CW-4204A	
J853-T2-CW-KG10c	1237.5	1252.5	1	J853-SD-CW-4204A	
J853-T2-CW-KG11a	1237.5	1252.5	1	J853-SD-CW-4204A	
J853-T2-CW-KG11b	935	950	1	J853-SD-CW-4204A	
J853-T2-CW-KG11c	702.5	717.5	1	J853-SD-CW-4204A	
J853-T2-CW-KG12a	585	600	1	J853-SD-CW-4205	
J853-T2-CW-KG12b	997.5	1012.5	1	J853-SD-CW-4205	
J853-T2-CW-KG12c	485	500	1	J853-SD-CW-4205	
J853-T2-CW-KG12d	897.5	912.5	1	J853-SD-CW-4205	
J853-T2-CW-KG13a	635	650	1	J853-SD-CW-4206	
J853-T2-CW-KG13b	922.5	937.5	1	J853-SD-CW-4206	
J853-T2-CW-KG13c	635	650	1	J853-SD-CW-4206	
J853-T2-CW-KG13d	1947.5	1962.5	1	J853-SD-CW-4206	
名稱	玻璃扣蓋數據表	制圖	陳敏聰	2022.03.15	修改
材料	X85989	復核	謝永林	2022.03.19	日期
顏色	JMQ213457(3 coatings)	批准			圖號 J853-T2-CW-KG01BM

D.D. REF :

請用A3紙打印

CLIENT : SHIMAO GROUP HOLDINGS LIMITED

ARCHITECT : WONG TUNG & PARTNERS LIMITED



MAIN CONTRACTOR : 協興建築有限公司 SHIP HING CONSTRUCTION CO. LTD

STRUCTURAL ENGINEER : C.M. WONG & ASSOCIATES LTD 黃志強建築工程師有限公司

FRAME CONSULTANT : MEINHARDT



NOTE: 1. ALL DIMENSIONS ARE IN MM. 2. ALL ELEVATIONS ARE VIEWED FROM OUTSIDE. 3. ALL DIMENSIONS TO BE VERIFIED ON SITE BEFORE FABRICATION.

LEGEND:

- 1. RETAIN MARK NO. 2. RETER SHEET NO. 1. FF.FL. - FINISHED FLOOR LEVEL. 2. S.F.L. - STRUCTURAL FLOOR LEVEL. 3. - - INVERTED DETAIL.

APPROVED DRAWING TO ARCH. CONTRACT NO. 09000


PROJECT : PROPOSED RESIDENTIAL DEVELOPMENT AT N.K.L.L. DS42 7/F, 8/F, 9/F, 100/F

TITLE : PART ELEVATION FOR CURTAIN WALL AT TOWER 2

DATE : 20-MAR-21 SCALE : 1:50 (A1) DRAWN BY : LHR CHECKED BY :

MECH. NO. : J-053 PROJECT : PROPOSED RESIDENTIAL DEVELOPMENT AT N.K.L.L. DS42 7/F, 8/F, 9/F, 100/F

REV. : A

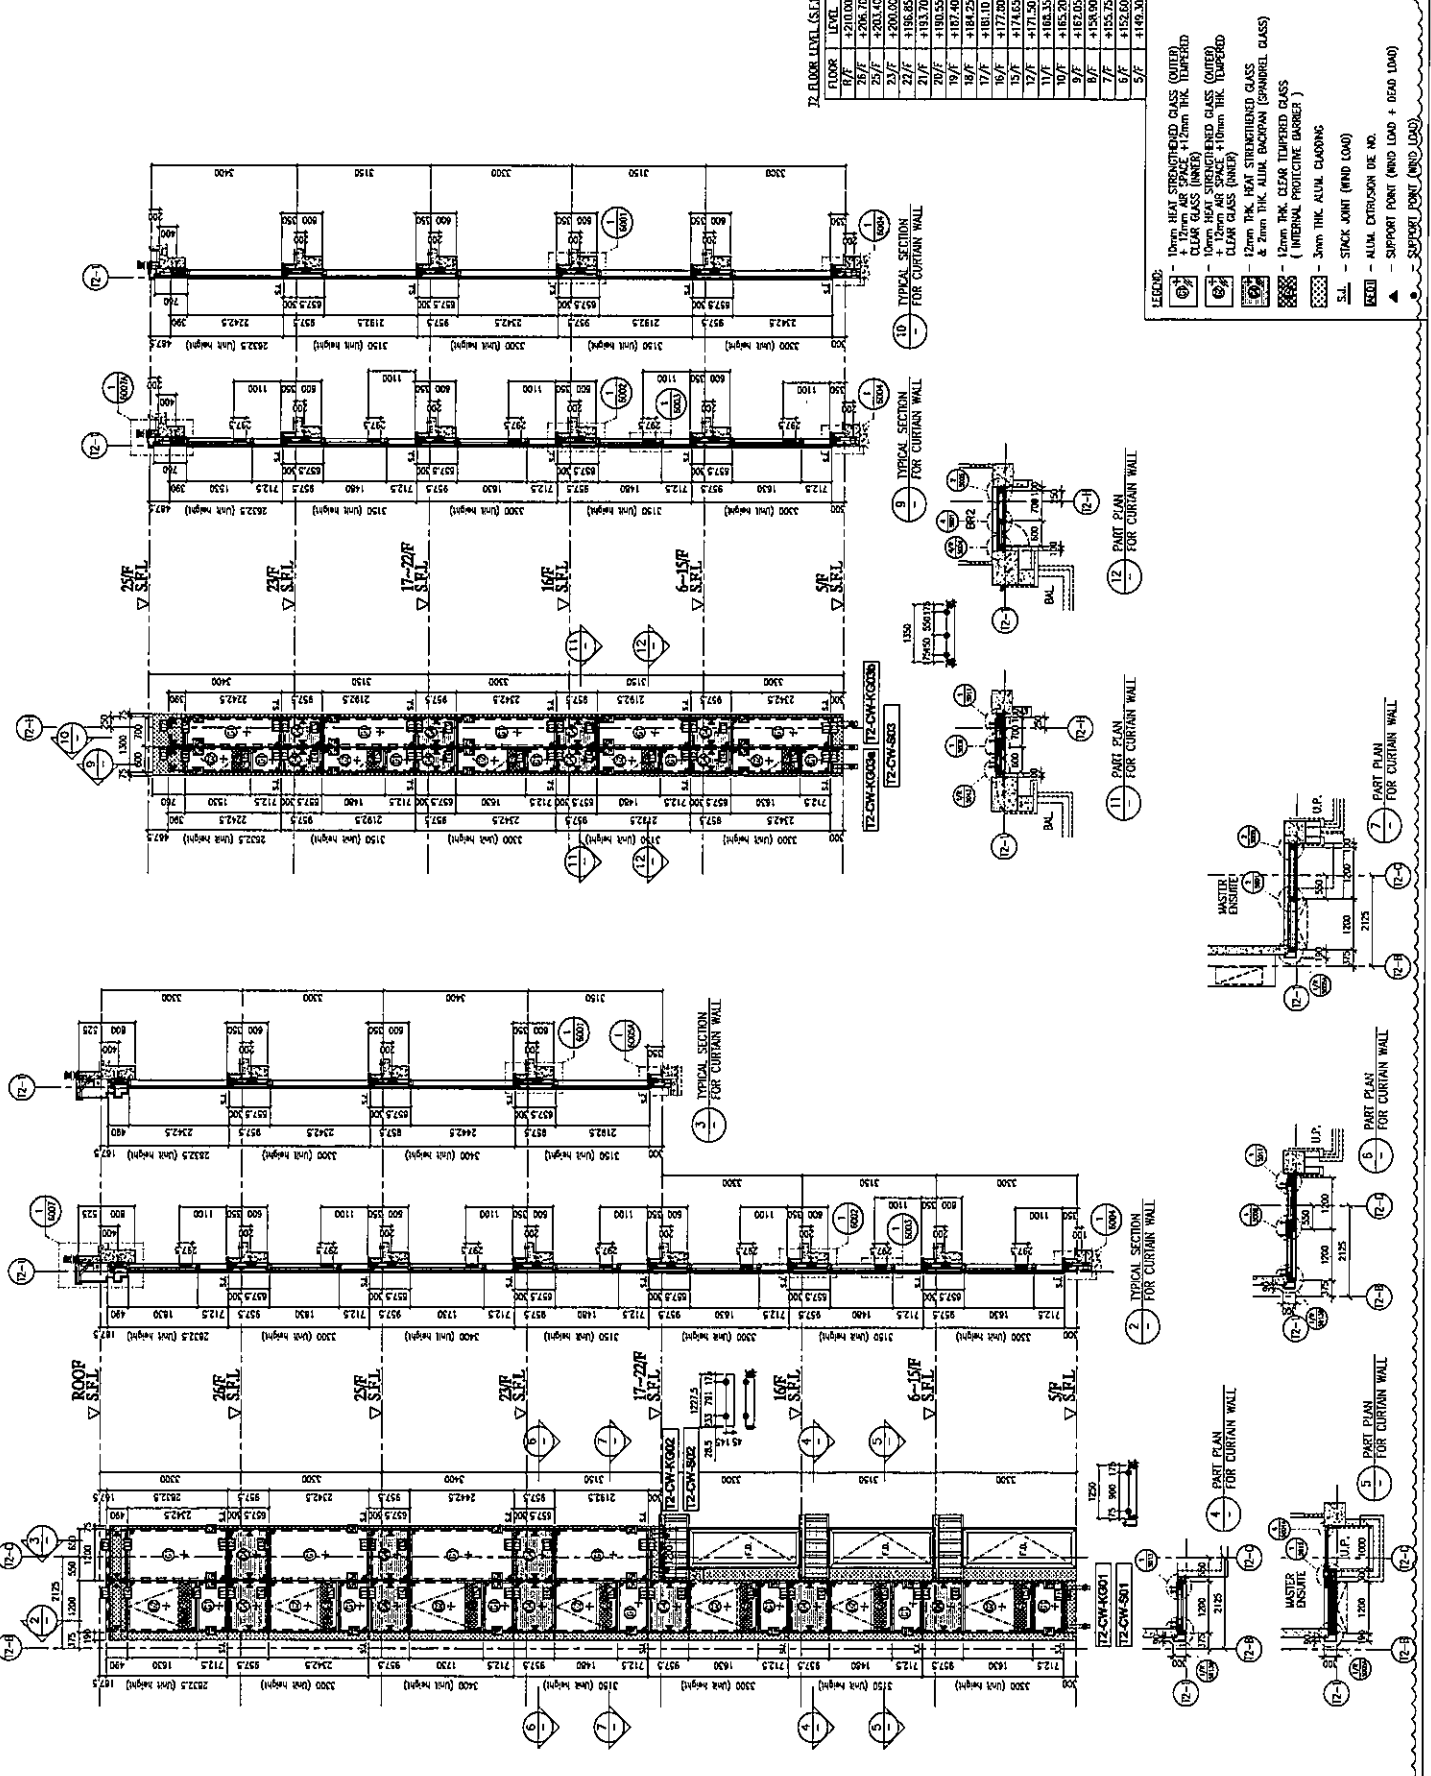

- LEGEND: 10mm HEAT STRENGTHENED GLASS (OUTER) + 12mm AIR SPACE + 12mm THK TEMPERED CLEAR GLASS (INNER) 10mm HEAT STRENGTHENED GLASS (OUTER) + 12mm AIR SPACE + 10mm THK TEMPERED CLEAR GLASS (INNER) 12mm THK HEAT STRENGTHENED GLASS + 2mm THK ALUM. BACKUP (SPANNEL GLASS) 3mm THK ALUM. CHAIRING S.L. - STACK JOINT (WIND LOAD) 1200 - ALUM. EXTENSION BE. NO. - SUPPORT POINT (WIND LOAD + DEAD LOAD) - SUPPORT POINT (WIND LOAD)

B.O. REF :

請用A3紙打印

CLIENT : SHIMAO GROUP HOLDINGS LIMITED

ARCHITECT : WONG TUNG & PARTNERS LIMITED



MAIN CONTRACTOR : 協興建築有限公司 HYP HING CONSTRUCTION CO LTD

STRUCTURAL DESIGNER : CMA C H WONG & ASSOCIATES LTD 黃志明建築工程師有限公司

FAÇADE CONSULTANT : MEINHARDT



NOTE : 1. ALL DIMENSIONS ARE IN MM. 2. ALL ELEVATIONS ARE VIEWED FROM OUTSIDE. 3. ALL DIMENSIONS TO BE CHECKED ON SITE BEFORE FABRICATION.

LEGEND :

- ① ACTUAL MARK NO.
- ② REFER SHEET NO.
- ③ F.F.L. - FINISHED FLOOR LEVEL.
- ④ S.F.L. - STRUCTURAL FLOOR LEVEL.
- ⑤ - REVERSED DETAIL.

1	DATE OF SHEET	ISSUED
2	DATE OF SHEET	REVISED

REV. NO. : J-853



TITLE : PART ELEVATION FOR CURTAIN WALL AT TOWER 2

DWG. NO. : 26-MAR-21 SCALE : 1:60 (A1)

DRAWN BY : LHR CHECKED BY :



REV. : A

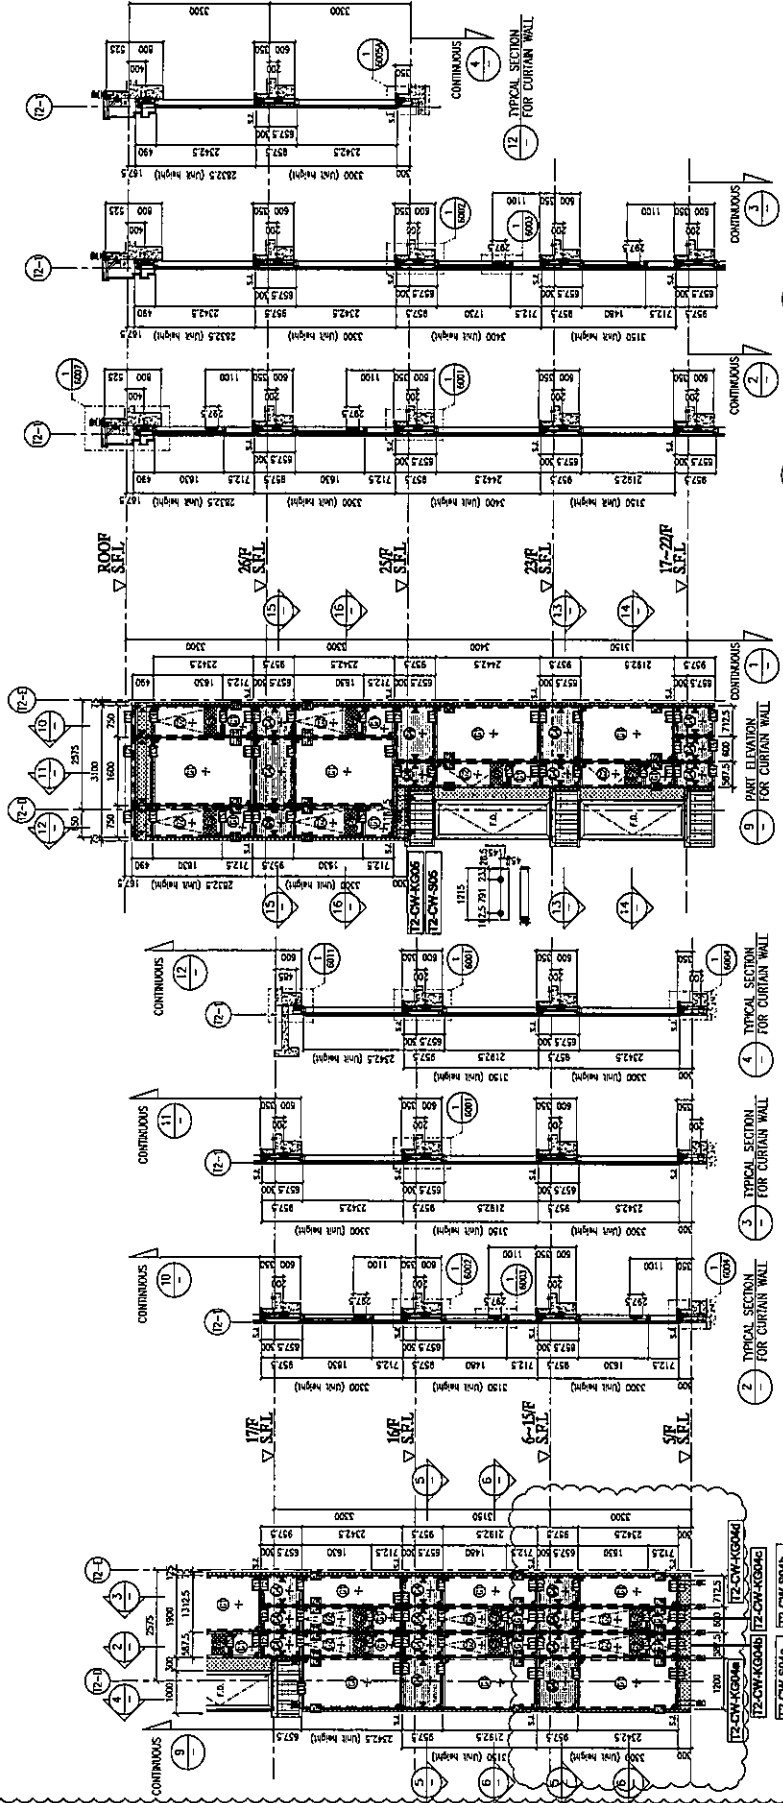

17 FLOOR LEVEL (S.F.L.)

FLOOR	LEVEL

- LEGEND :
- ① 10mm HEAT STRENGTHENED GLASS (INNER)
 - ② 12mm AIR SPACE
 - ③ 12mm THK. TEMPERED CLEAR GLASS (INNER)
 - ④ 12mm AIR SPACE
 - ⑤ 12mm THK. TEMPERED CLEAR GLASS (INNER)
 - ⑥ 12mm THK. HEAT STRENGTHENED GLASS
 - ⑦ 12mm THK. CLEAR TEMPERED GLASS (INTERNAL PROTECTIVE BARREER)
 - ⑧ 3mm THK. ALUM. CLADDING
 - S.L. - STACK JOINT (WIND LOAD)
 - ALUM. EXTRUSION DE. NO.
 - SUPPORT POINT (WIND LOAD + 0500 LOAD)
 - SUPPORT POINT (WIND LOAD)

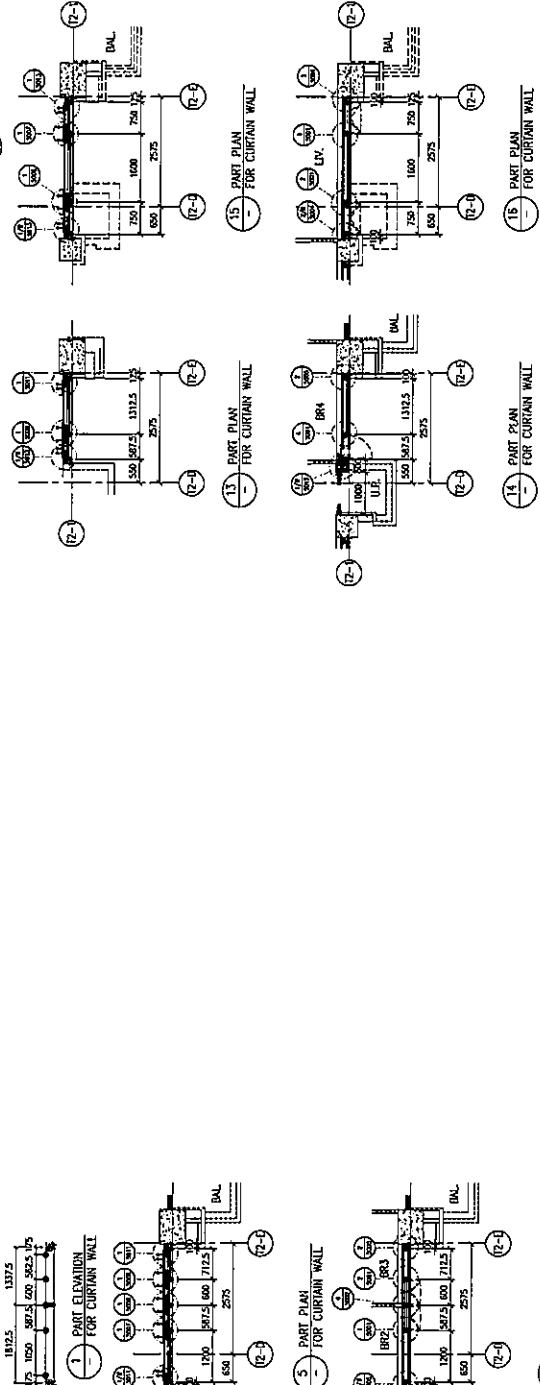

B.L. REF :

請用A3紙打印

CLIENT : SHIMAO GROUP HOLDINGS LIMITED




FRAME CONSULTANT : MENHARDT

NOTE:

1. ALL DIMENSIONS ARE IN MM.
2. ALL ELEVATIONS ARE VIEWED FROM OUTSIDE.
3. ALL DIMENSIONS TO BE VERIFIED ON SITE.
4. ALL DIMENSIONS TO BE VERIFIED ON SITE.

LEGEND:

① - DETAIL MARK NO.

② - RETR. SHEET NO.

③ - F.F.L. --- FINISHED FLOOR LEVEL.

④ - S.F.L. --- STRUCTURAL FLOOR LEVEL.

⑤ - H. --- HANDED DEMOL.

PROJECT : PROPOSED RESIDENTIAL DEVELOPMENT AT 116-118 YIN PING ROAD, KOWLOON

JOB NO. : J-053

DATE : 26-MAR-21

SCALE : 1:60 (A1)


CHECKED BY : [Signature]





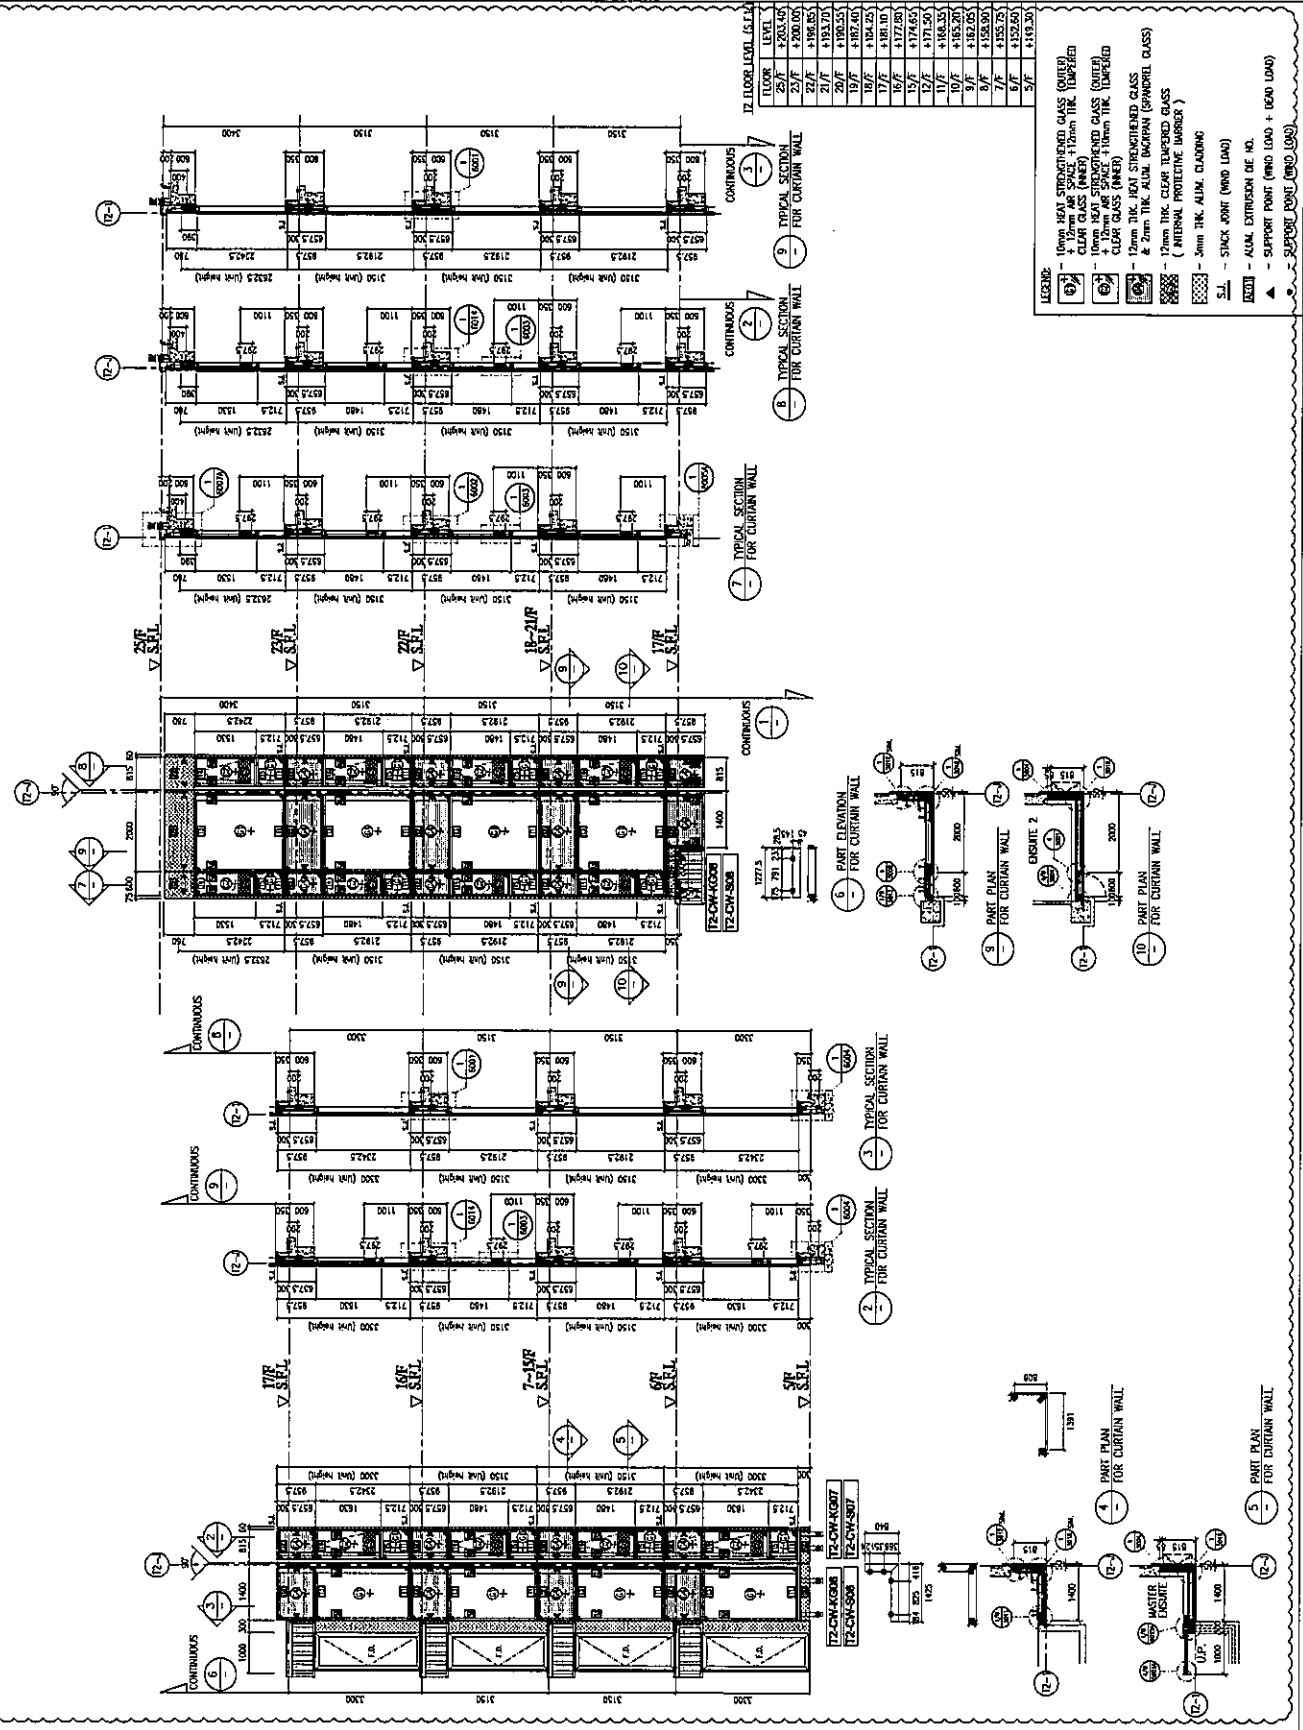

BD. REF :

請用A3紙打印

CLIENT :

SHIMAO GROUP HOLDINGS LIMITED

ARCHITECT : WONG TUNG & PARTNERS LIMITED



MAIN CONTRACTOR :

德興建築有限公司 HYP HING CONSTRUCTION CO. LTD

STRUCTURAL ENGINEER :

C M WONG & ASSOCIATES LTD 黃志明建築工程師有限公司

FAÇADE CONSULTANT :

MEINHARDT

NOTE: 1. ALL DIMENSIONS ARE IN MM. 2. ALL ELEVATIONS ARE VIEWED FROM OUTSIDE. 3. ALL DIMENSIONS TO BE WORKED ON SITE BEFORE FABRICATION.

LEGEND:

- 1. FILL --- FINISHED FLOOR LEVEL. 2. S.L. --- STRUCTURAL FLOOR LEVEL. 3. (R) --- REVERSED DETAIL.

FLOOR LEVEL (S.L.)


LEGEND:

- 10mm HEAT STRENGTHENED GLASS (OUTER) + 12mm AIR SPACE + 12mm THK. TEMPERED CLEAR GLASS (INNER) ...


- S.L. --- STACK JOINT (WIND LOAD) ALUM. EXPOSURE (WIND LOAD) ...

DATE: 26-MAR-21 SCALE: 1:50 (A1) DRAWN BY: LHR CHECKED BY: ...

MEINHARDT 美特銳有限公司 Unit 6-B, Sunny Industrial Centre, 1/F ...

JOB NO.: J-853 PROJECT: PROPOSED RESIDENTIAL DEVELOPMENT AT N.K.L.L. 5542 ...

TITLE: PART ELEVATION FOR CURTAIN WALL AT TOWER 2

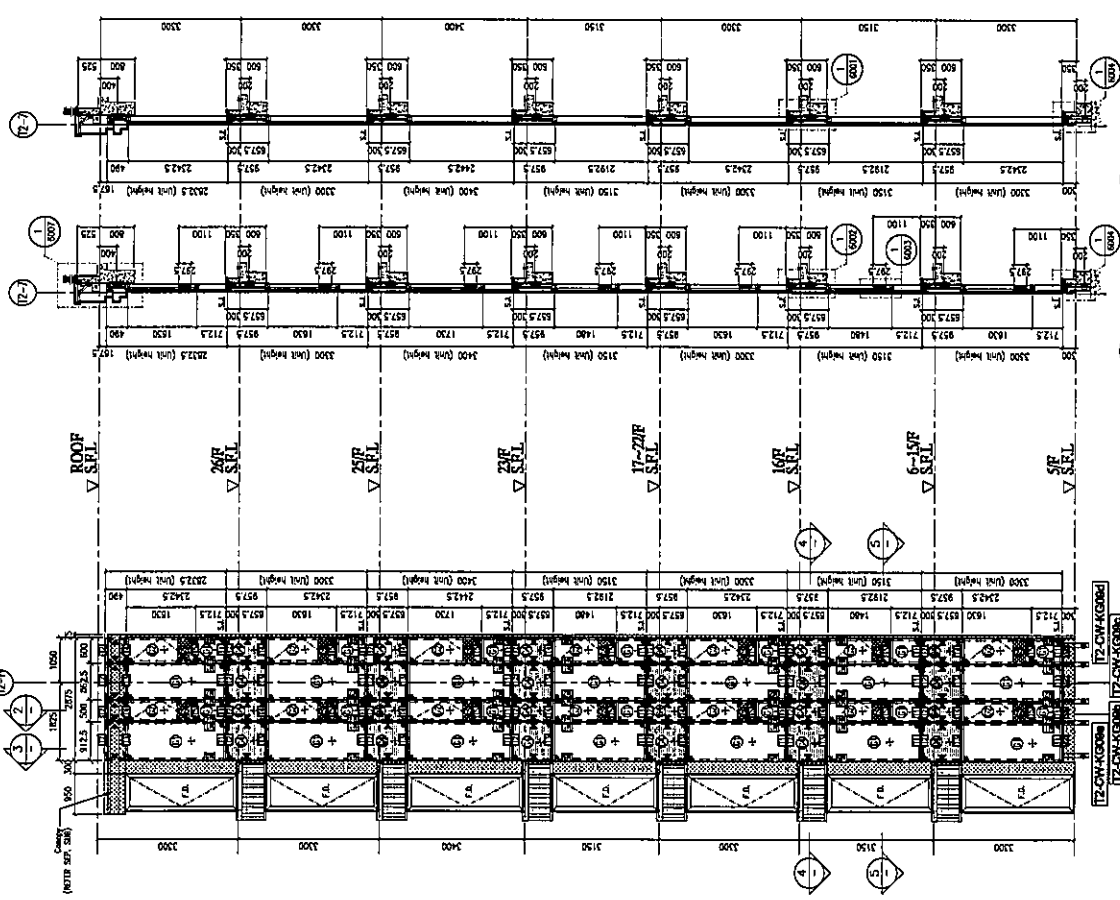







5 PART PLAN FOR CURTAIN WALL

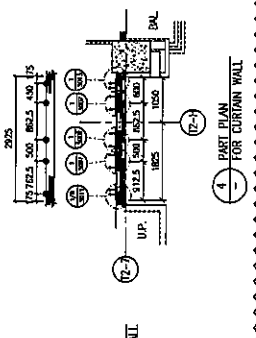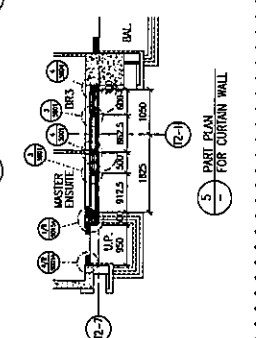

REV: A

B.D. REF :

請用A3紙打印

CLIENT : SHIMAO GROUP HOLDINGS LIMITED

ARCHITECT : YONG TUNG & PARTNERS LIMITED

MAIN CONTRACTOR : 協興建築有限公司
HP HING CONSTRUCTION CO. LTD

STRUCTURAL ENGINEER : C H WONG & ASSOCIATES LTD
黃志輝建築工程師有限公司

FAÇADE CONSULTANT : MEINHARDT

NOTE :

1. ALL DIMENSIONS ARE IN MM.
2. ALL ELEVATIONS ARE VIEWED FROM OUTSIDE.
3. ALL DIMENSIONS TO BE VERIFIED ON SITE BEFORE FABRICATION.

LEGEND :

- 1. CIRCULAR MARK NO. REFER SHEET NO.
- 2. F.F.L. -- FINISHED FLOOR LEVEL.
- 3. S.F.L. -- STRUCTURAL FLOOR LEVEL.
- 4. -- REVERSED OCIAL

FLOOR	LEVEL

JOB NO. : J-853


PROJECT : PROPOSED RESIDENTIAL DEVELOPMENT AT N.K.L.L. 6542
YIN PING ROAD
KOWLOON

TITLE : PART ELEVATION FOR CURTAIN WALL AT TOWER 2

DATE : 22-OCT-21 SCALE : 1:60 (A1)


DRAWN BY : LHR CHECKED BY :

美特銳有限公司
TEL: (852) 27271866
FAX: (852) 27271866

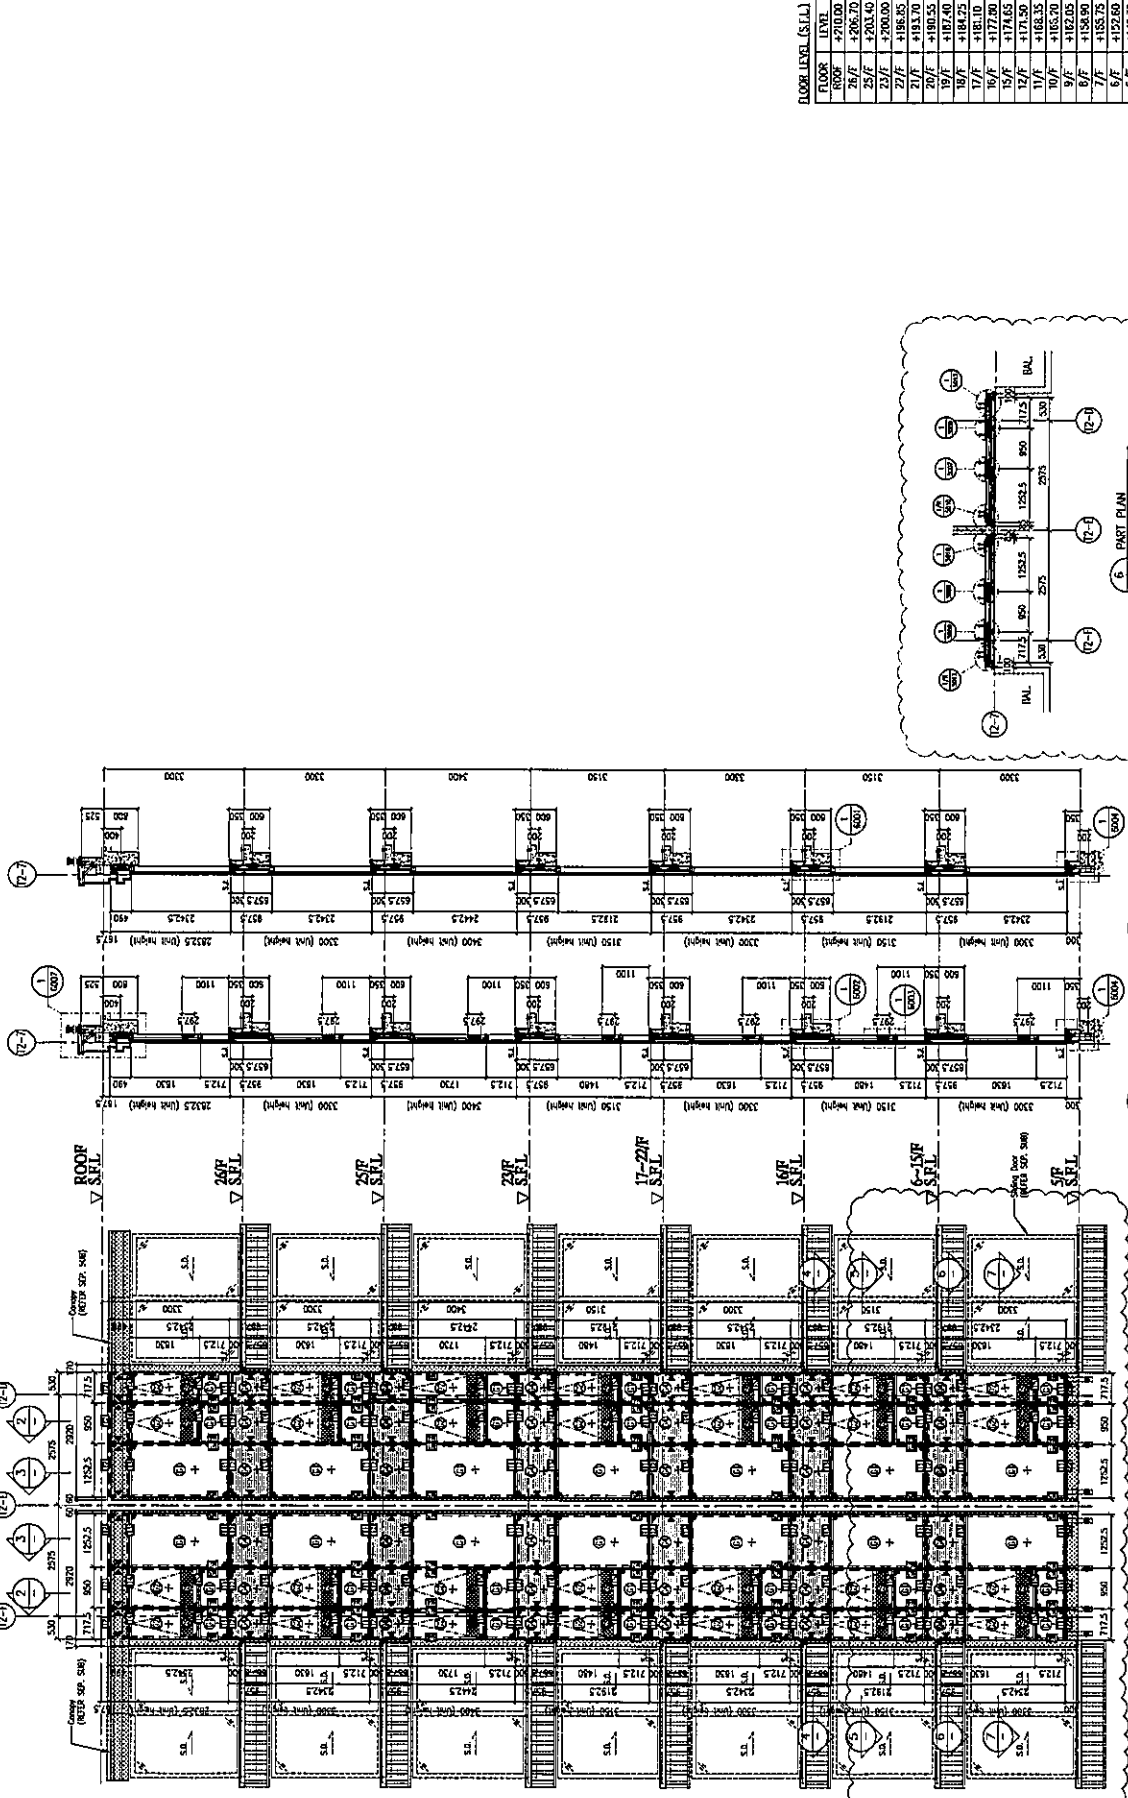

LEGEND :

- 10mm HEAT STRENGTHENED GLASS (OUTER) + 17mm AIR SPACE + 12mm THK. TEMPERED CLEAR GLASS (INNER)
- 12mm HEAT STRENGTHENED GLASS (OUTER) + 12mm AIR SPACE + 10mm THK. TEMPERED CLEAR GLASS (INNER)
- 12mm THK. HEAT STRENGTHENED GLASS & 2mm THK. ALUM. INSULATION (SPANDREL GLASS) (INTERNAL PROTECTIVE BARRIER)
- 3mm THK. ALUM. CLADDING
- S.S. -- STACK JOINT (WIND LOAD)
- ALUM. EXTRUSION BE. HO.
- SUPPORT POINT (WIND LOAD + DEAD LOAD)
- SUPPORT POINT (WIND LOAD)

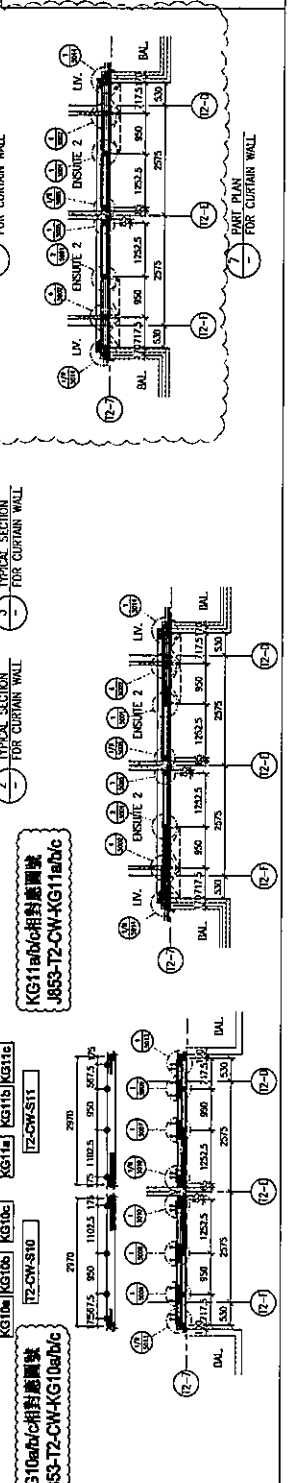

B.D. REF :

請用A3紙打印

CLIENT : SHIMAO GROUP HOLDINGS LIMITED

ARCHITECT : WONG TUNG & PARTNERS LIMITED

MAIN CONTRACTOR : 美特銳有限公司
MIDI AP HING CONSTRUCTION CO LTD

STRUCTURAL ENGINEER : CH WONG & ASSOCIATES LTD
齊志勇建築工程師有限公司

FAÇADE CONSULTANT : MEINHARDT

MODE :
1. ALL DIMENSIONS ARE IN MM.
2. ALL ELEVATIONS ARE VIEWED FROM OUTSIDE.
3. ALL DIMENSIONS TO BE VERIFIED ON SITE BEFORE FABRICATION.

LEGEND:
① DETAIL MARK NO.
② REFER SHEET NO.

1. F.F.L. — FINISHED FLOOR LEVEL.
2. S.F.L. — STRUCTURAL FLOOR LEVEL.
3. — REVERSED DETAIL.

JOB NO. : J-853

PROJECT : PROPOSED RESIDENTIAL DEVELOPMENT AT N.K.L.L. 6542
YIN PING ROAD
KOWLOON.

TITLE : PART ELEVATION FOR CURTAIN WALL AT TOWER 2

DATE : 26-MAR-23 SCALE : 1:50 (A1)

DRAWN BY : LHR CHECKED BY :


美特銳有限公司
MIDI AP HING CONSTRUCTION CO. LTD
Units 6-8, Sunny Industrial Centre, 1/F
142, HING YIP STREET, KOWLOON
TEL: (852) 27272668
FAX: (852) 27272668

DRG NO. : MS3-SID-09-4205 REF. : A

FLOOR LEVEL	LEVEL

LEGEND:
 ① 10mm HEAT STRENGTHENED GLASS (OUTER)
 + 12mm AIR SPACE (INNER)
 + 12mm HEAT STRENGTHENED GLASS (OUTER)
 + 12mm AIR SPACE (INNER)
 + 12mm HEAT STRENGTHENED GLASS (OUTER)
 + 2mm THK. ALUM. BACKUP (SPANDREL GLASS)
 + 12mm THK. CLEAR TEMPERED GLASS (INTERNAL PROTECTIVE BARRIER)
 + 3mm THK. ALUM. CLADDING

S.L. — STACK JOINT (WIND LOAD)
 B.C. — ALUM. EXTRUSION (WIND LOAD)
 ▲ — SUPPORT POINT (WIND LOAD + DEAD LOAD)
 ● — SUPPORT POINT (WIND LOAD)

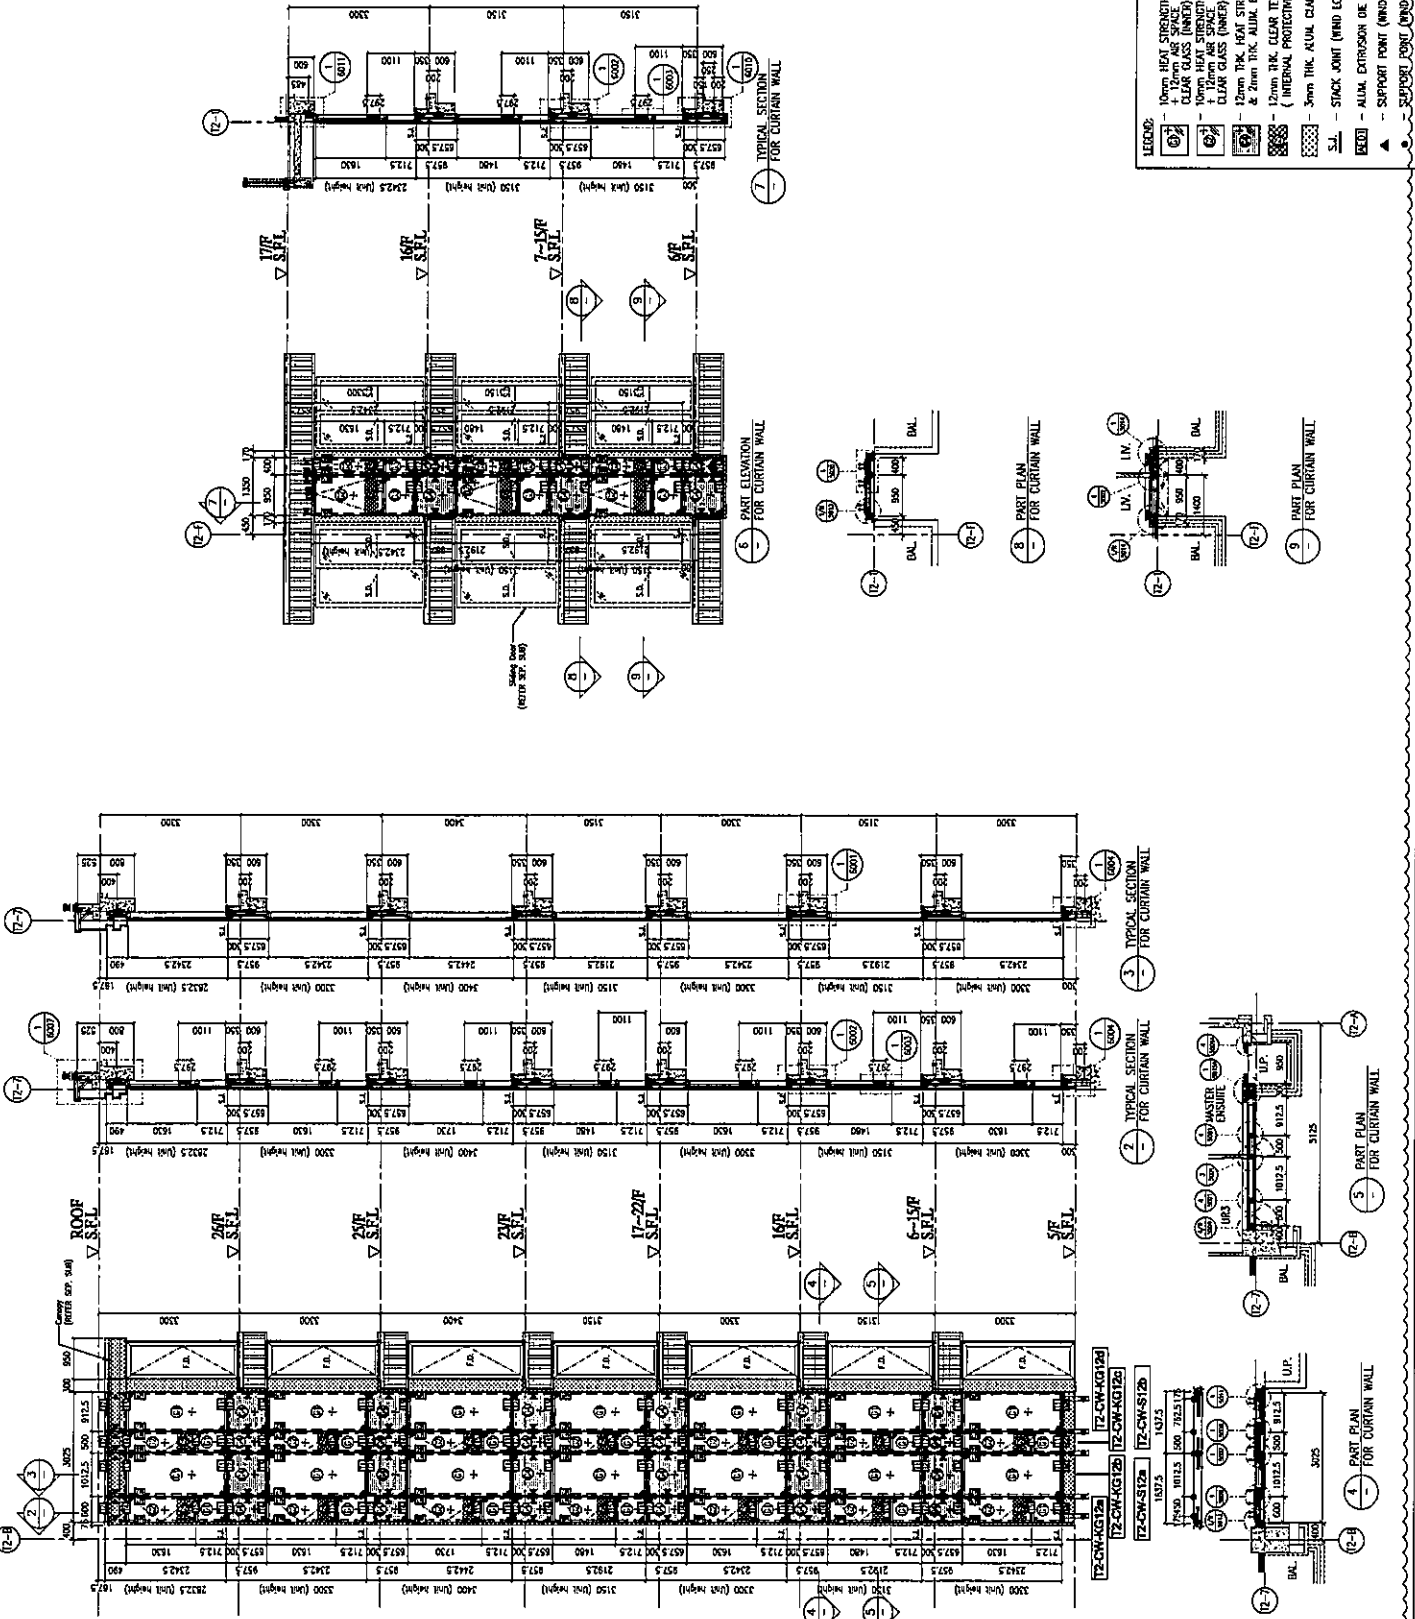

B.D. REF :

請用A3紙打印

CLIENT : SHIMAO GROUP HOLDINGS LIMITED

ARCHITECT : HOANG THING & PARTNERS LIMITED



MAIN CONTRACTOR : 德昌建築有限公司 HING CONSTRUCTION CO. LTD

STRUCTURAL ENGINEER :

CH WONG & ASSOCIATES LTD 齊志明建築工程顧問有限公司

FAÇADE CONSULTANT :





NOTE: 1. ALL DIMENSIONS ARE IN MM. 2. ALL DIMENSIONS ARE VIEWED FROM OUTSIDE. 3. ALL DIMENSIONS TO BE VERIFIED ON SITE BEFORE FABRICATION.

LEGEND:


- 1. DETAIL MARK NO. 2. REFER SHEET NO. 1. F.F.L. - FINISHED FLOOR LEVEL. 2. S.F.L. - STRUCTURAL FLOOR LEVEL. 3. (R) - REVERSED DETAIL.



PROJECT : PROPOSED RESIDENTIAL DEVELOPMENT AT N.K.L.L. 6542 YUN PING ROAD KOWLOON. TITLE : PART ELEVATION FOR CURTAIN WALL AT TOWER 2. DATE : 05-OCT-21. SCALE : 1:60 (A1). DOWN BY : LHR. CHECKED BY : 美特銘有限公司 MIDY Architecture Associates Ltd. 11th & 5, Sunny Industrial Centre, 1/F. Unit C, 1st Floor, Kowloon. TEL: 34258211-4. Fax: (852)27272666. DWG NO. : JMS3-SD-CW-4206. REV. : A

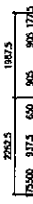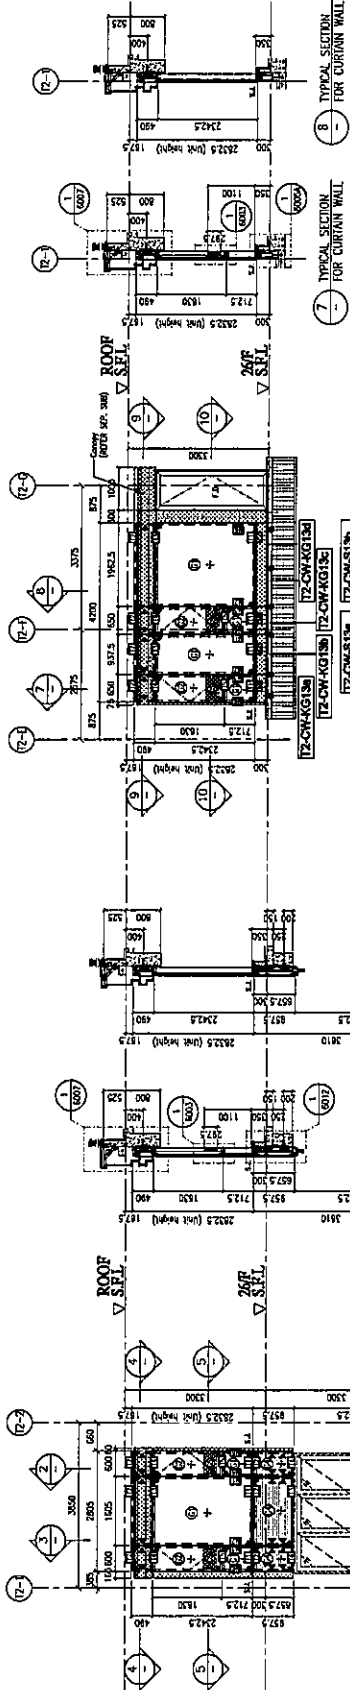

PART ELEVATION FOR CURTAIN WALL

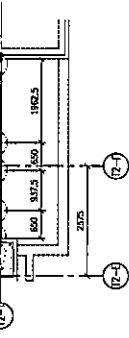

PART PLAN FOR CURTAIN WALL

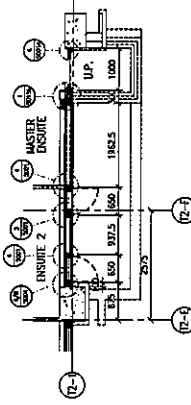



PART PLAN FOR CURTAIN WALL

- LEGEND: 10mm HEAT STRENGTHENED GLASS (OUTER) + 12mm AIR SPACE + 12mm THK. TEMPERED CLEAR GLASS (INNER). 10mm HEAT STRENGTHENED GLASS (OUTER) + 12mm AIR SPACE + 10mm THK. TEMPERED CLEAR GLASS (INNER). 12mm THK. HEAT STRENGTHENED GLASS & 2mm THK. ALUM. BACKPAN (SPANDREL GLASS). 12mm THK. CLEAR TEMPERED GLASS (INTERNAL PROTECTIVE BARRIER). 3mm THK. ALUM. CLADDING. S.L. - STACK JOINT (WIND LOAD). (R) - ALUM. EXTRUSION DE. NO. ▲ - SUPPORT POINT (WIND LOAD + DEAD LOAD) ● - SUPPORT POINT (WIND LOAD)

EG-DWG3


美特鋁質有限公司
 MIDI Aluminium Fabricator Ltd.

工程號	J853	地盤	延坪道
-----	------	----	-----

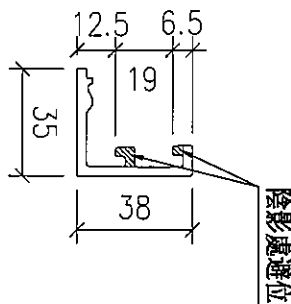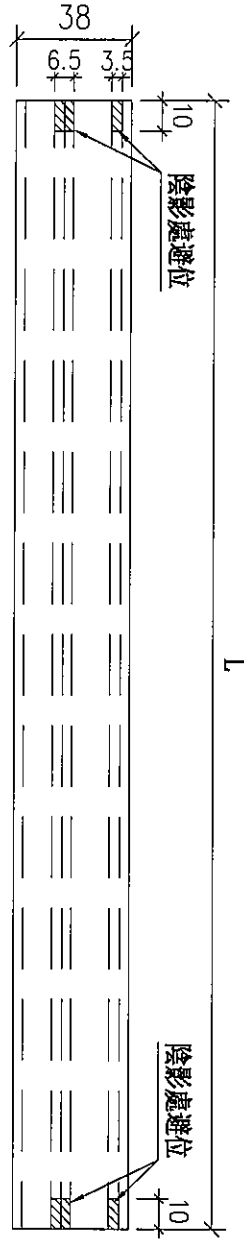

詳細數據請參考圖號
J853-T2-CW-KG01BM







名稱	玻璃扣蓋	制圖	陳敏聰	2022.03.15	修改		
材料	X85989	復核	謝永林	2022.03.19	日期		
顏色	JMQ213457(3 cootinas)	批准			圖號	J853-T2-CW-KG01	



美特鋁質有限公司
MIDI Aluminium Fabricator Ltd.

工程號 J853 地盤 延坪道

請用A3紙打印

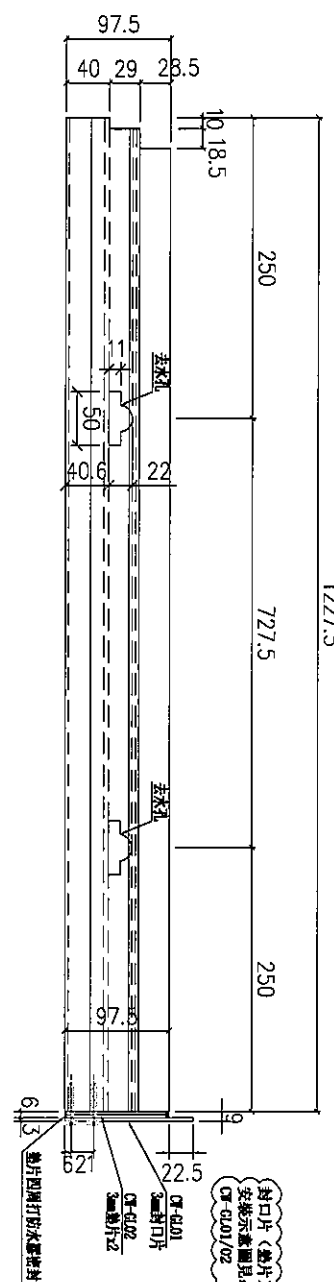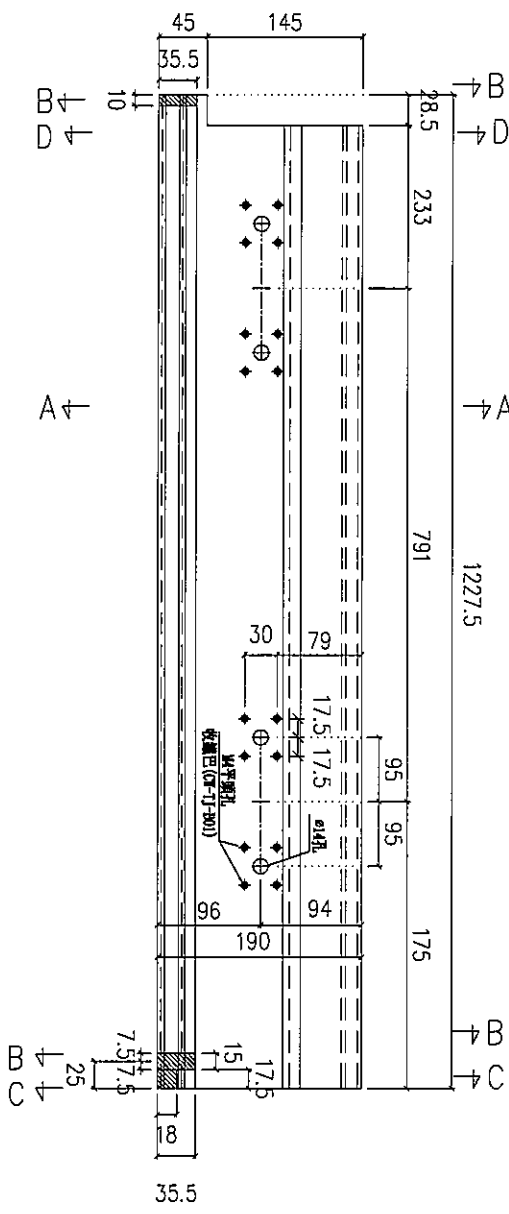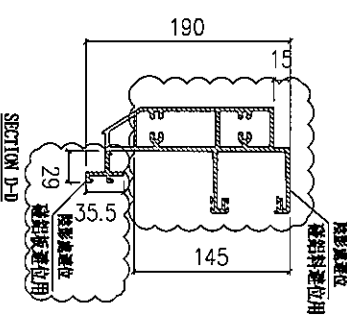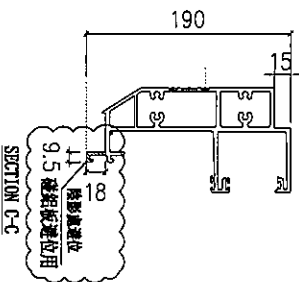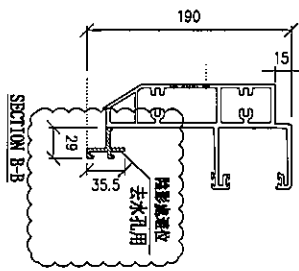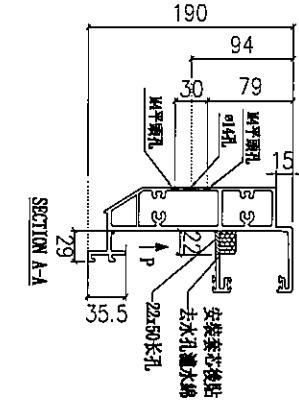

數量: 1


使用位置 J853-SD-CW-4201

名稱	頂橫	制圖	陳敏聰	2022.03.16	修改
材料	X85982	復核	謝永林	2022.03.19	日期
顏色	JMQ213457(3 coatings)	批准			圖號 J853-T2-CW-S02

美特鋁質有限公司
MIDI Aluminium Fabricator Ltd.

工程號 J-853 地盤 延坪道

請用A3紙打印

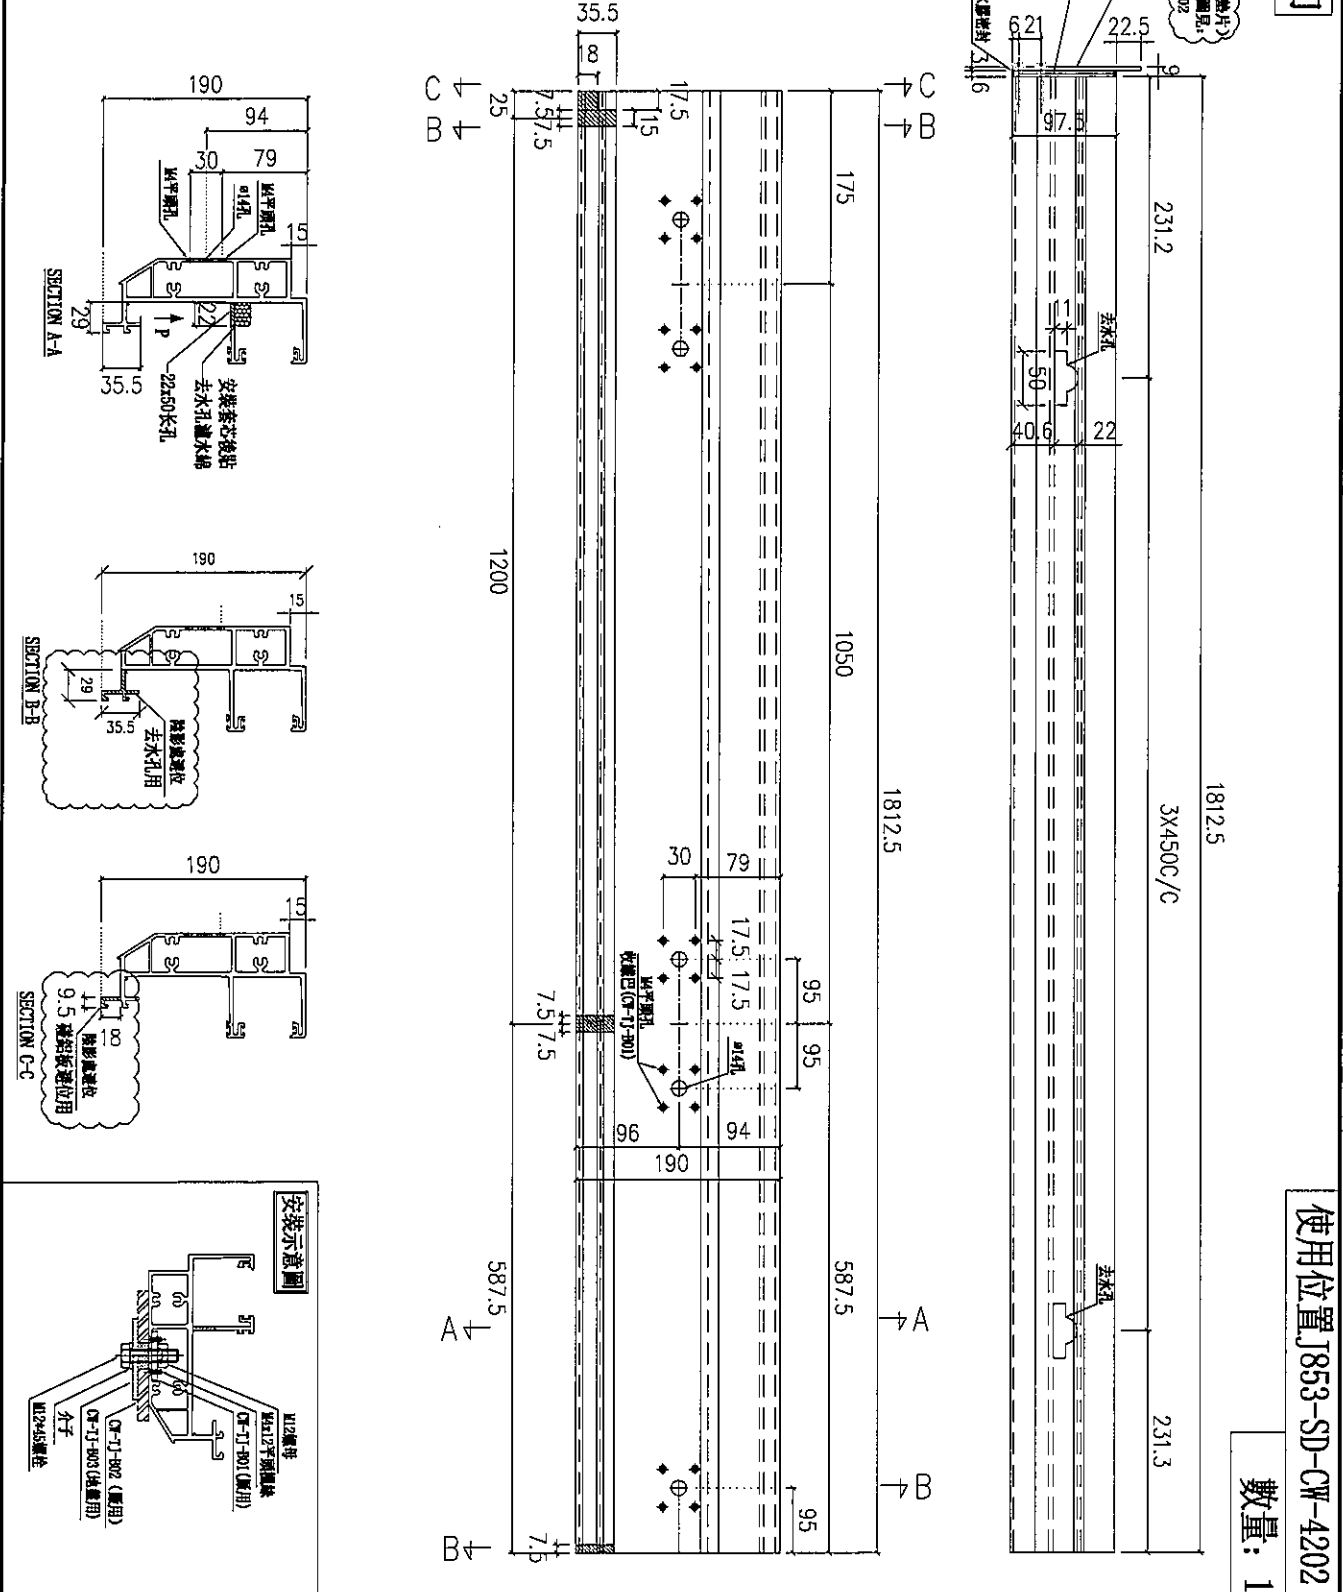

數量: 1





使用位置 J853-SD-CW-4202

名稱	頂橫	制圖	陳敏聰	2022.03.16	修改
材料	X85982	復核	謝永林	2022.03.19	日期
顏色	JMQ213457(3 coatings)	批准			圖號 J853-T2-CW-S04a


請用A3紙打印

使用位置 J853-SD-CW-4203




數量: 1

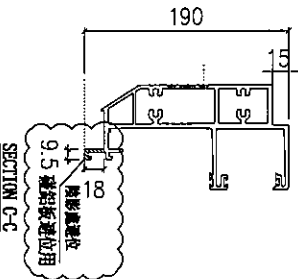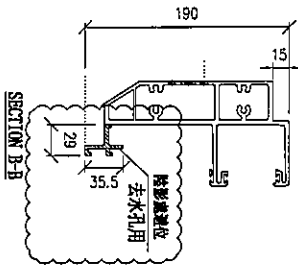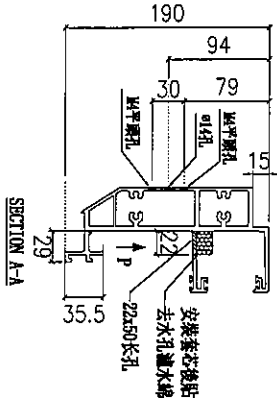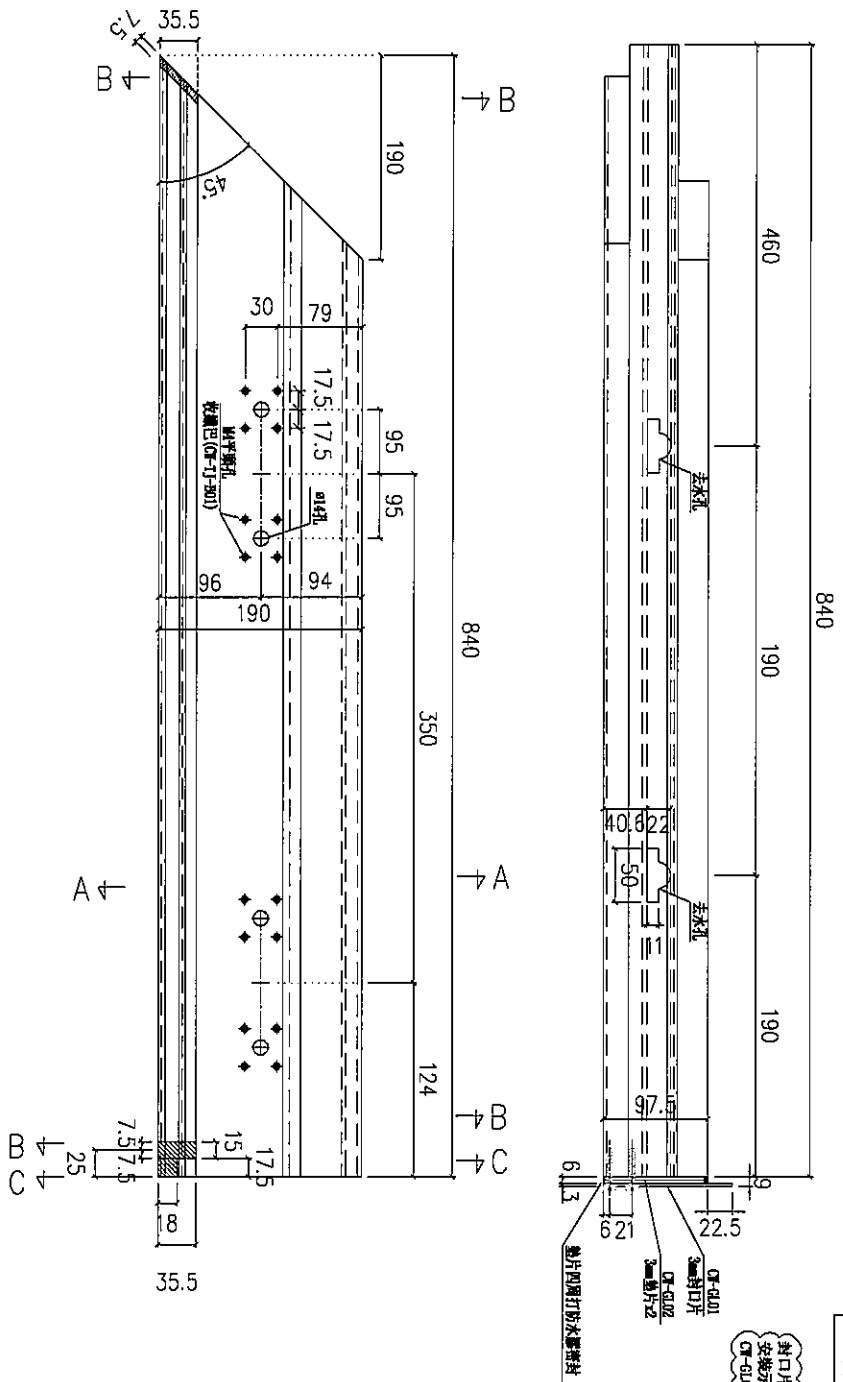

安裝示意圖

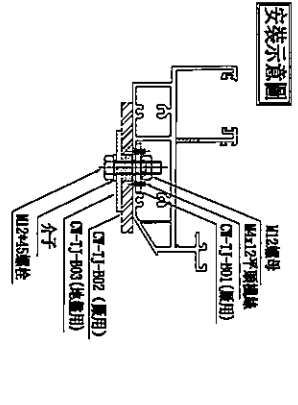

名稱	頂橫	制圖	陳敏聰	2022.03.16	修改	
材料	X85982	復核	謝永林	2022.03.19	日期	
顏色	JMQ213457(3 coatings)	批准			圖號	J853-T2-CW-S07

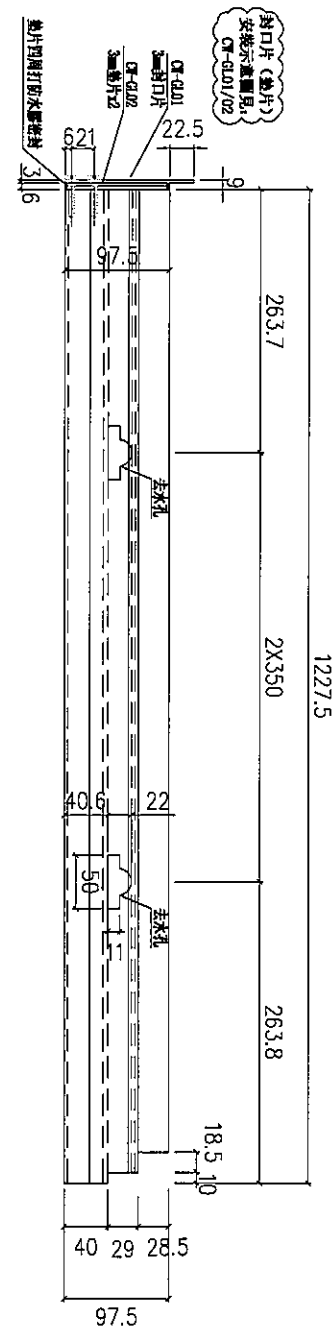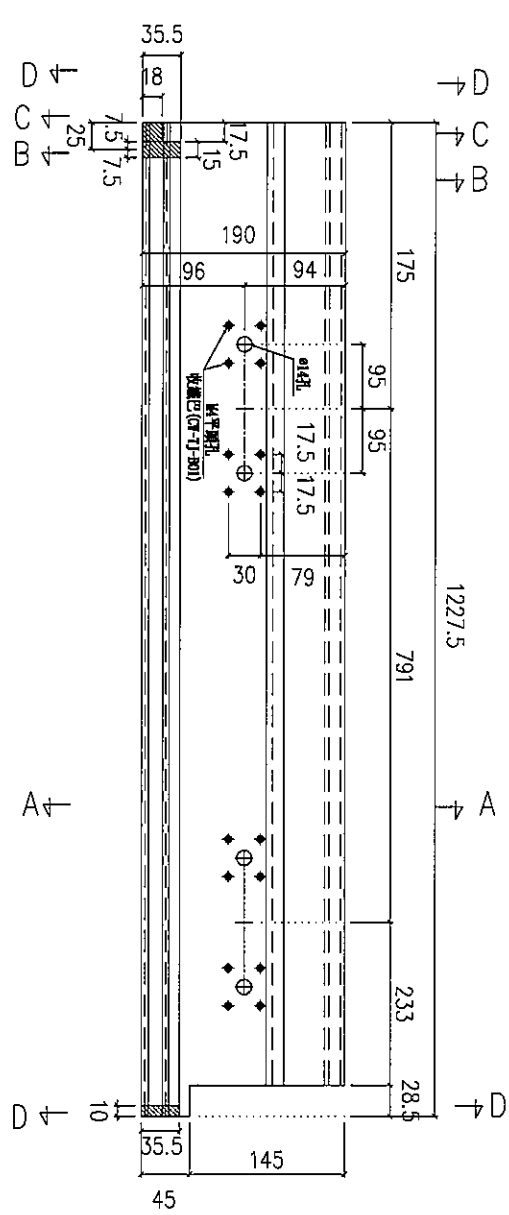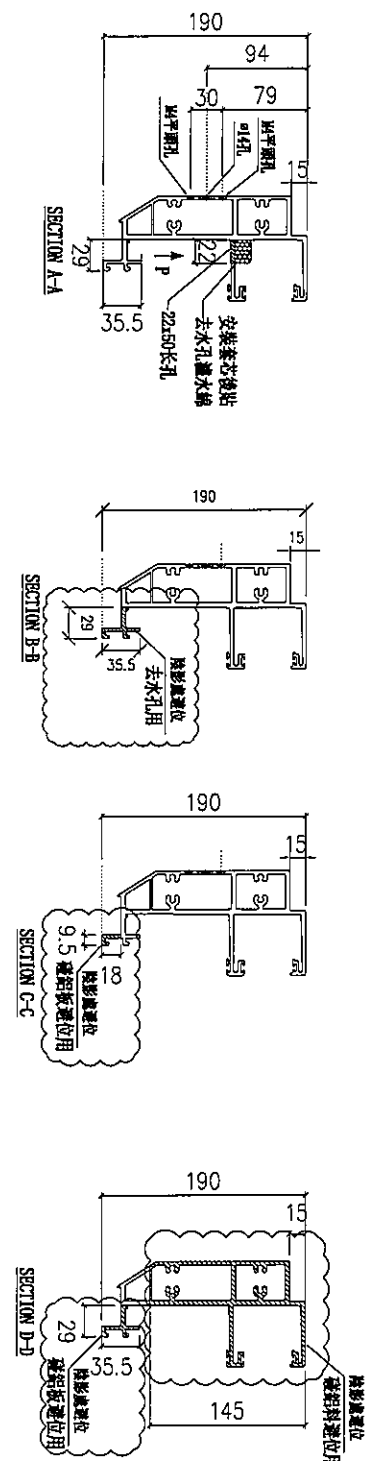

數量: 1


使用位置: J853-SD-CW-4203

名稱	頂橫	制圖	陳敏聰	2022.03.16	修改
材料	X85982	復核	謝永林	2022.03.19	日期
顏色	JMQ213457(3 coatings)	批准			圖號
					J853-T2-CW-S08

請用A3紙打印

使用位置 J853-SD-CW-4204

數量: 1

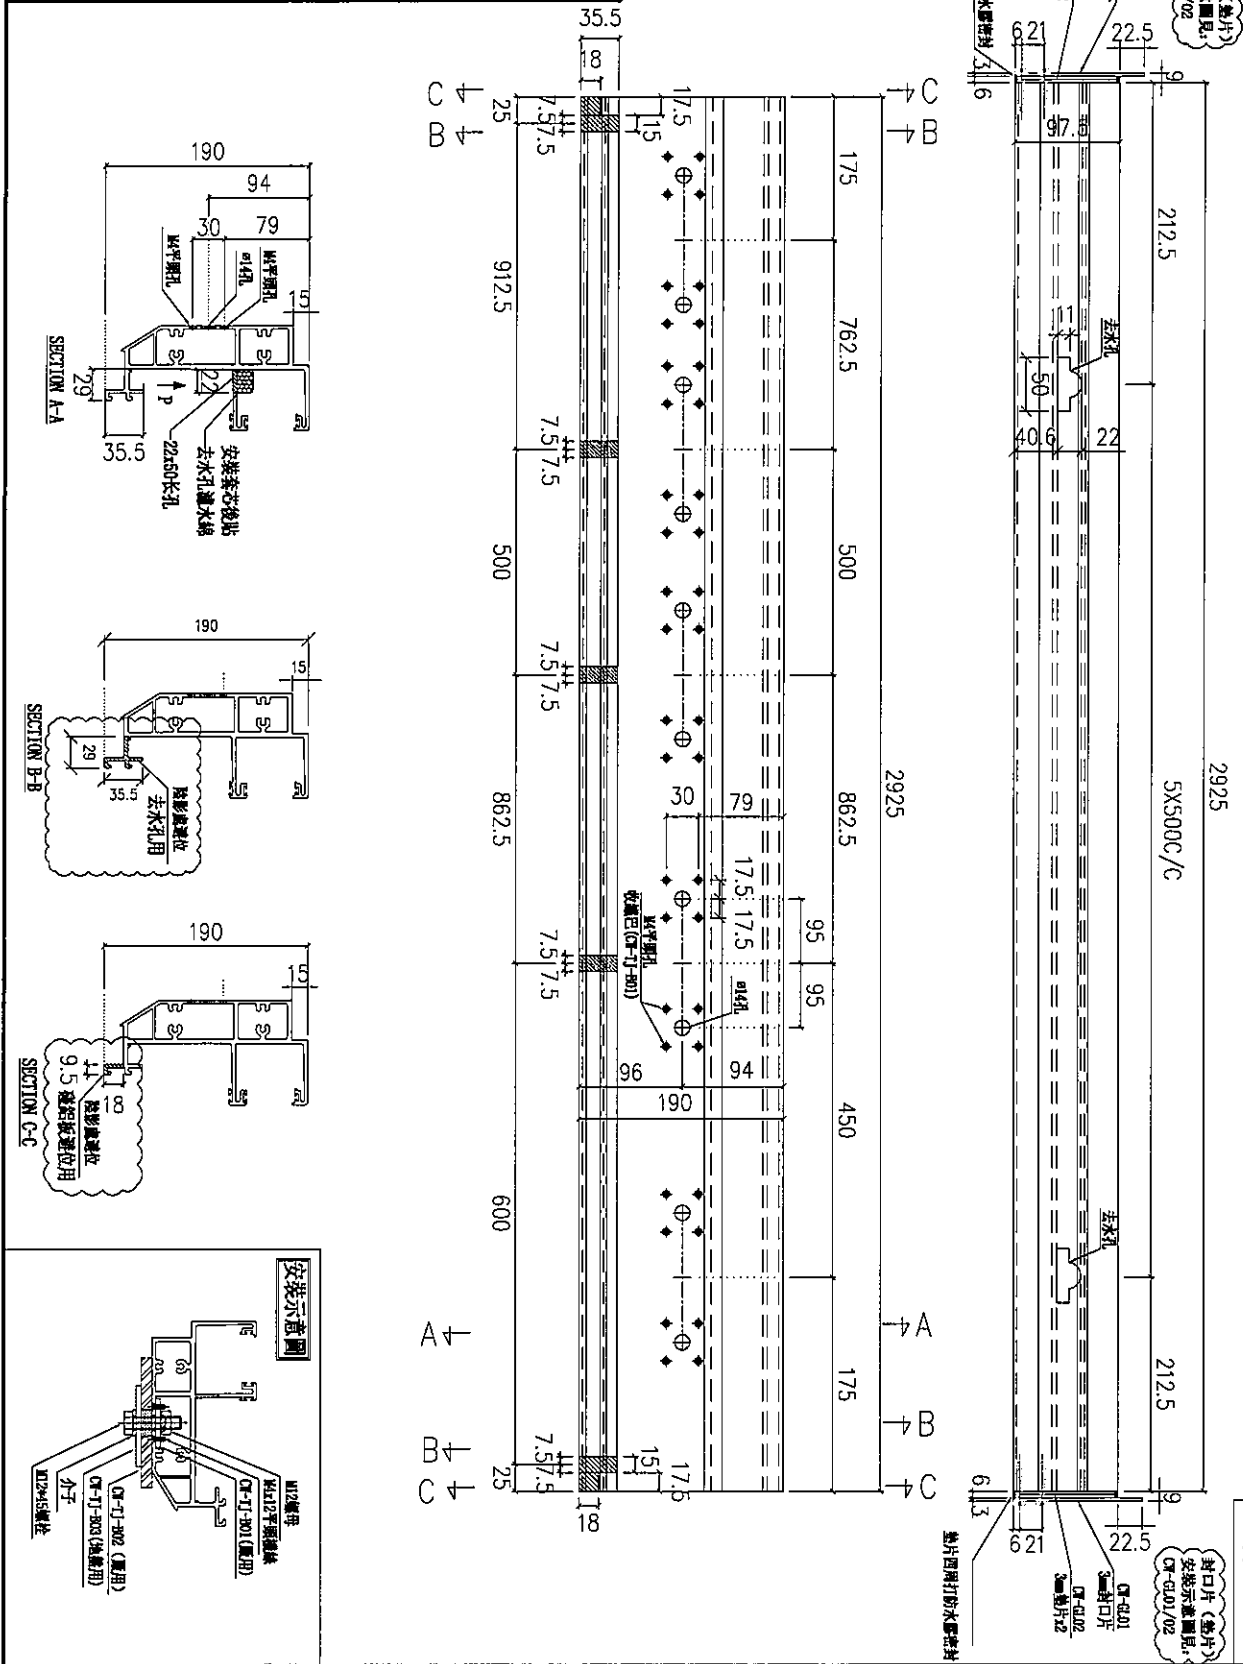



名稱	頂橫	制圖	陳敏聰	2022.03.16	修改
材料	X85982	復核	謝永林	2022.03.19	日期
顏色	JMQ213457(3 coatings)	批准			圖號
					J853-T2-CW-S09



美特鋁質有限公司
MIDI Aluminium Fabricator Ltd.

工程號 J-853 地盤 延坪道

請用A3紙打印

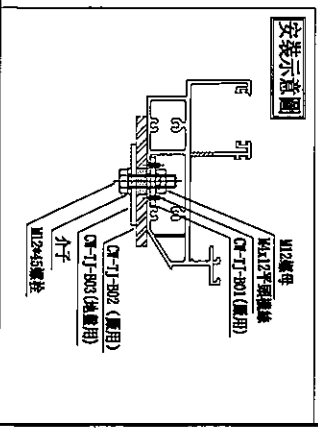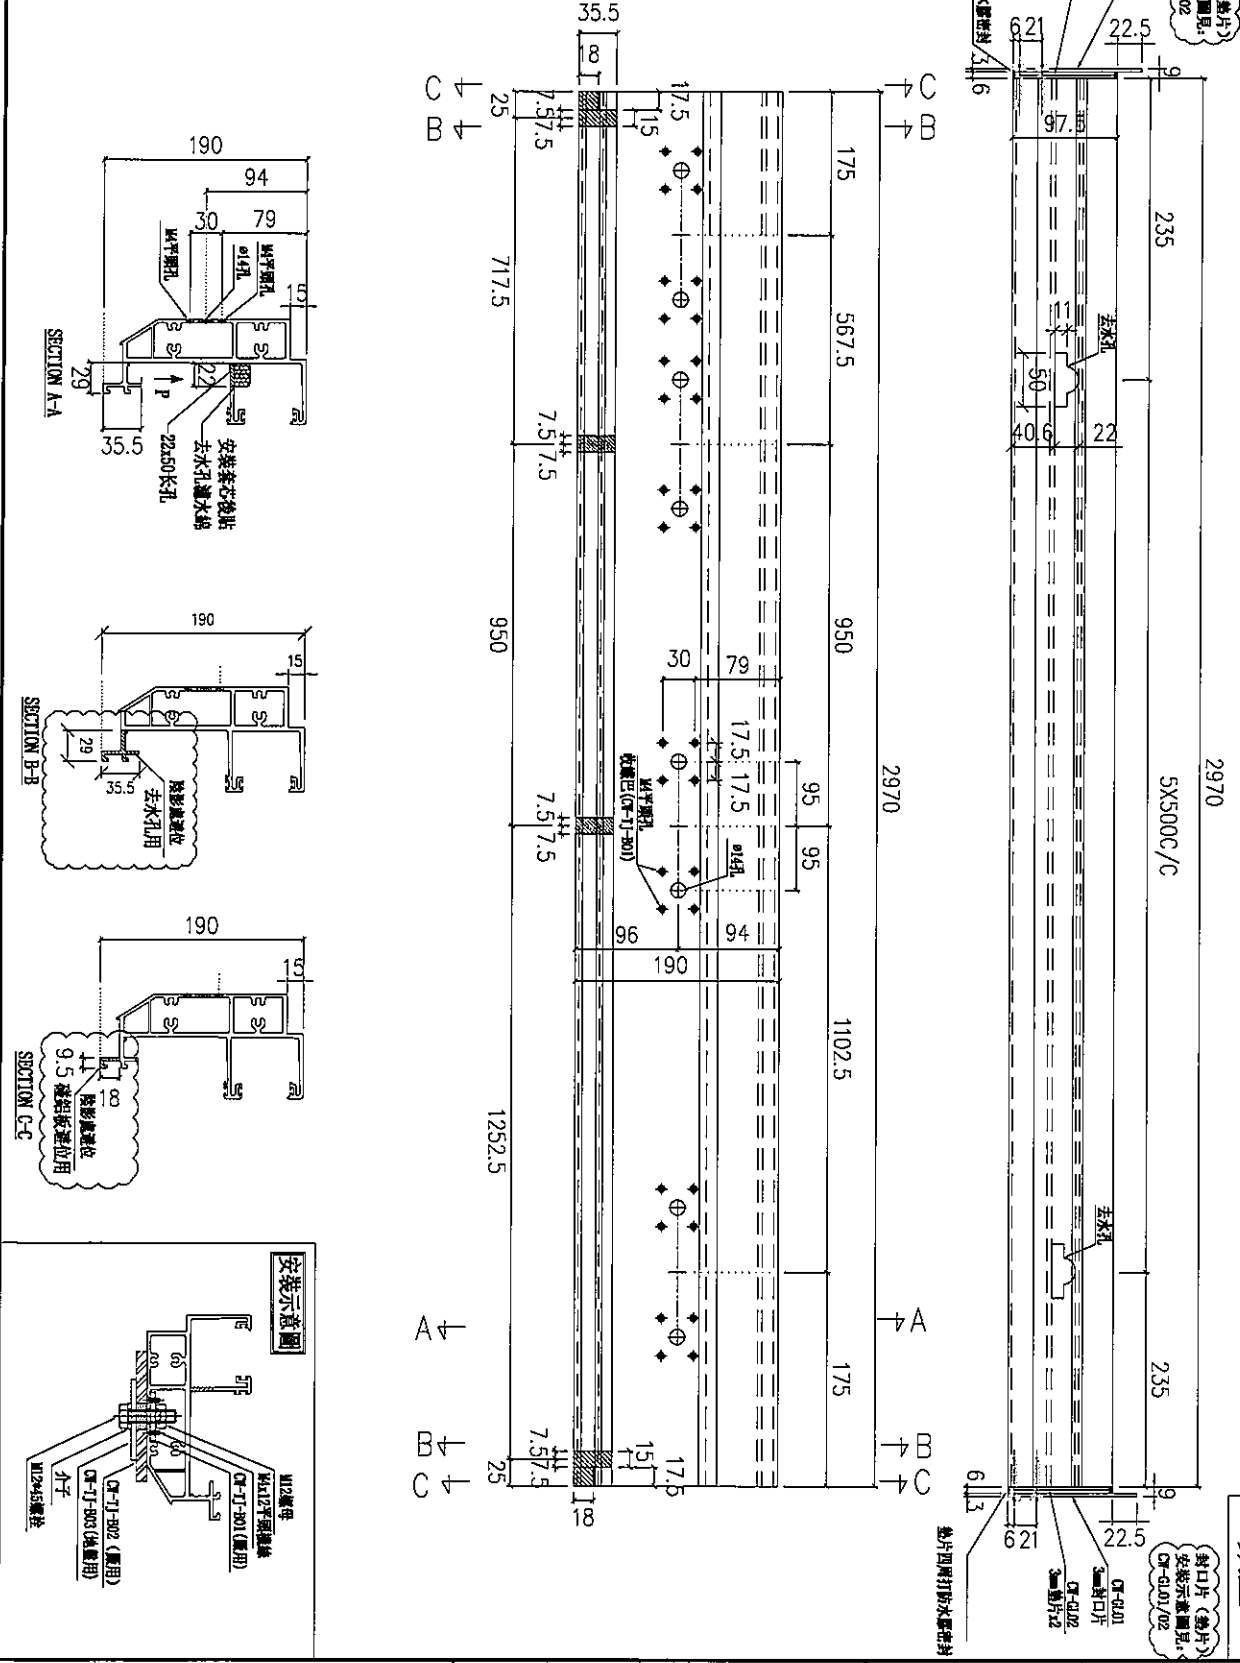


名稱	頂橫	制圖	陳敏聰	2022.03.16	修改
材料	X85982	復核	謝永林	2022.03.19	日期
顏色	JMQ213457(3 coatings)	批准			圖號 J853-T2-CW-S10



美特鋁質有限公司
MIDI Aluminium Fabricator Ltd.

工程號 J-853 地盤 延坪道

請用A3紙打印

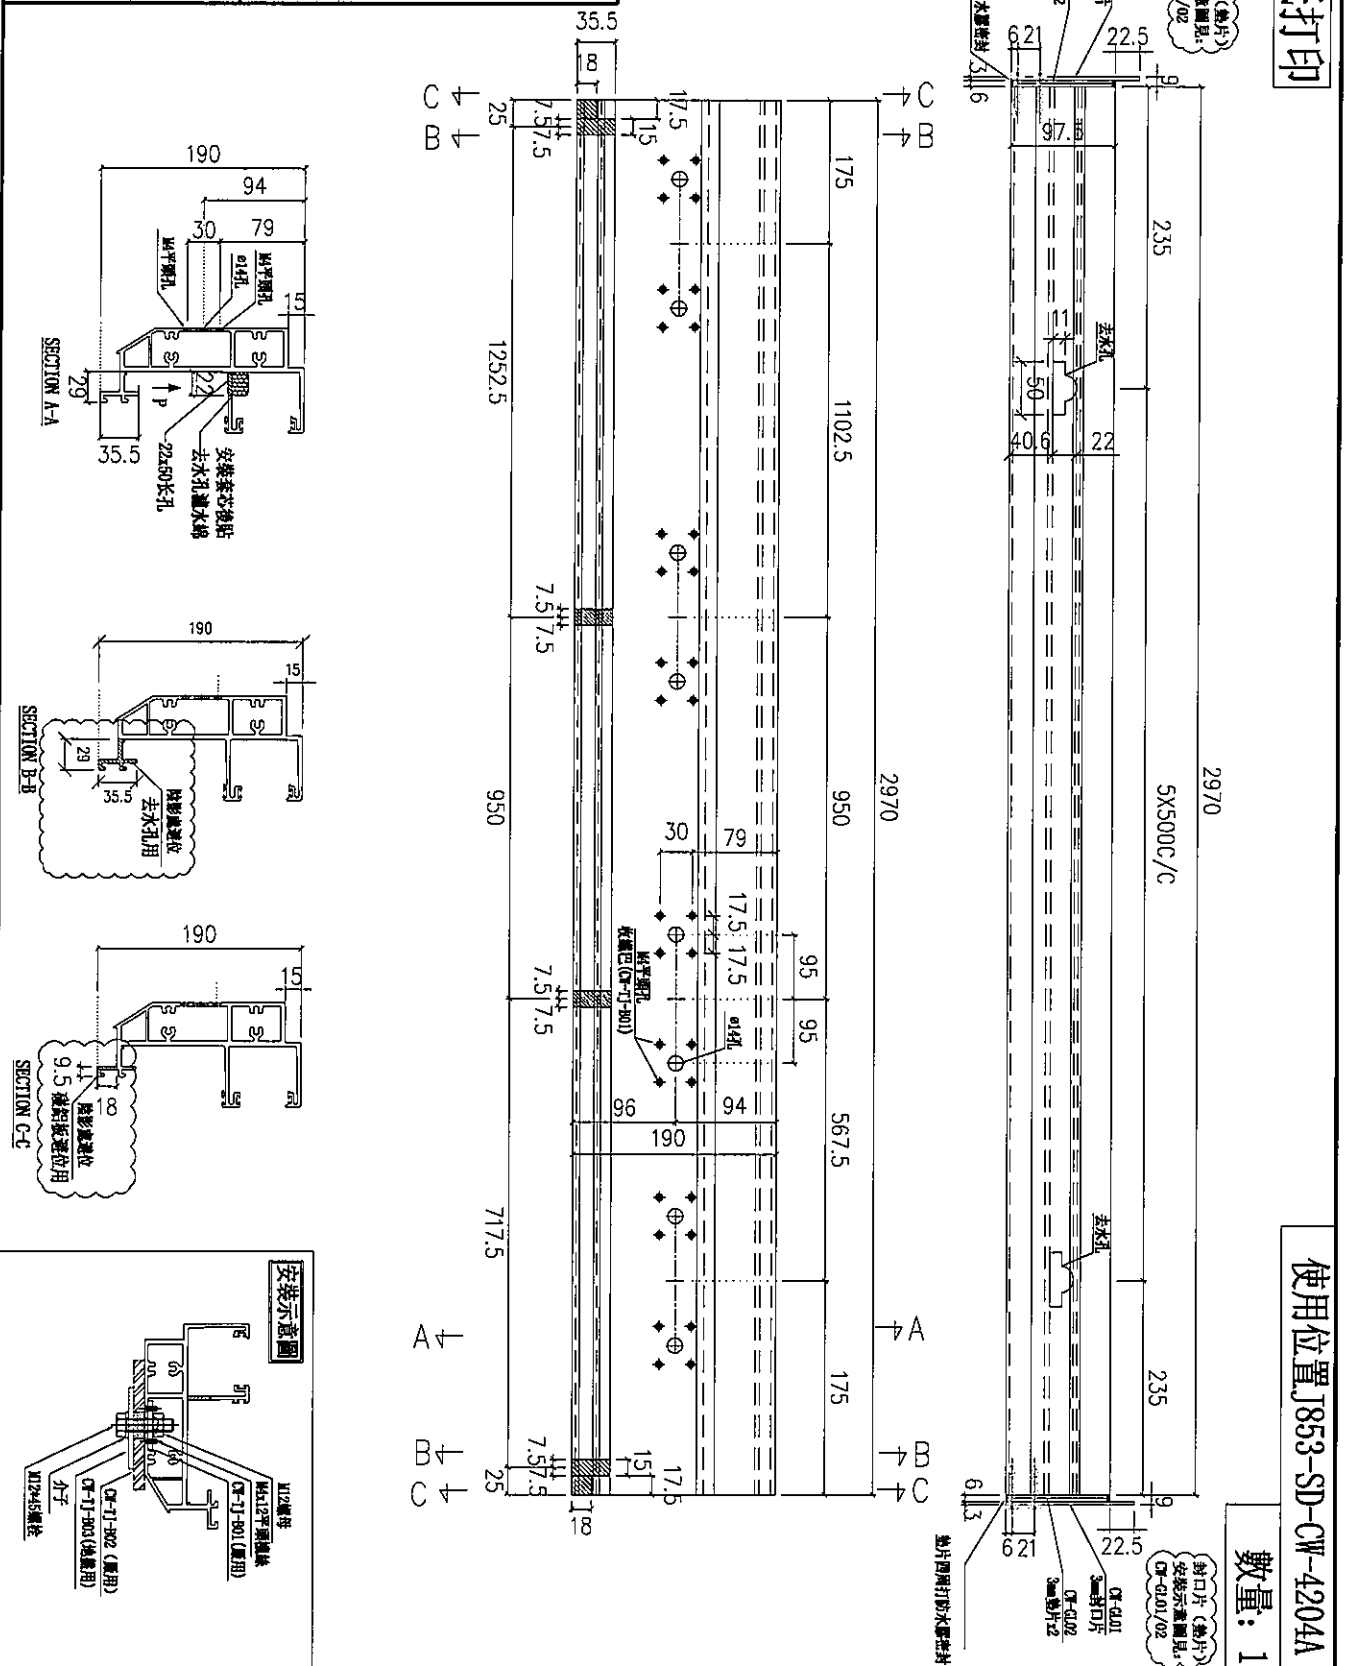

名稱	頂橫	制圖	陳敏聰	2022.03.16	修改
材料	X85982	復核	謝永林	2022.03.19	日期
顏色	JMQ213457 (3 coatings)	批准			圖號
					J853-T2-CW-S11




美特鋁質有限公司
MIDI Aluminium Fabricator Ltd.

工程號 J-853 地盤 延坪道

請用A3紙打印

使用位置 J853-SD-CW-4205


數量: 1

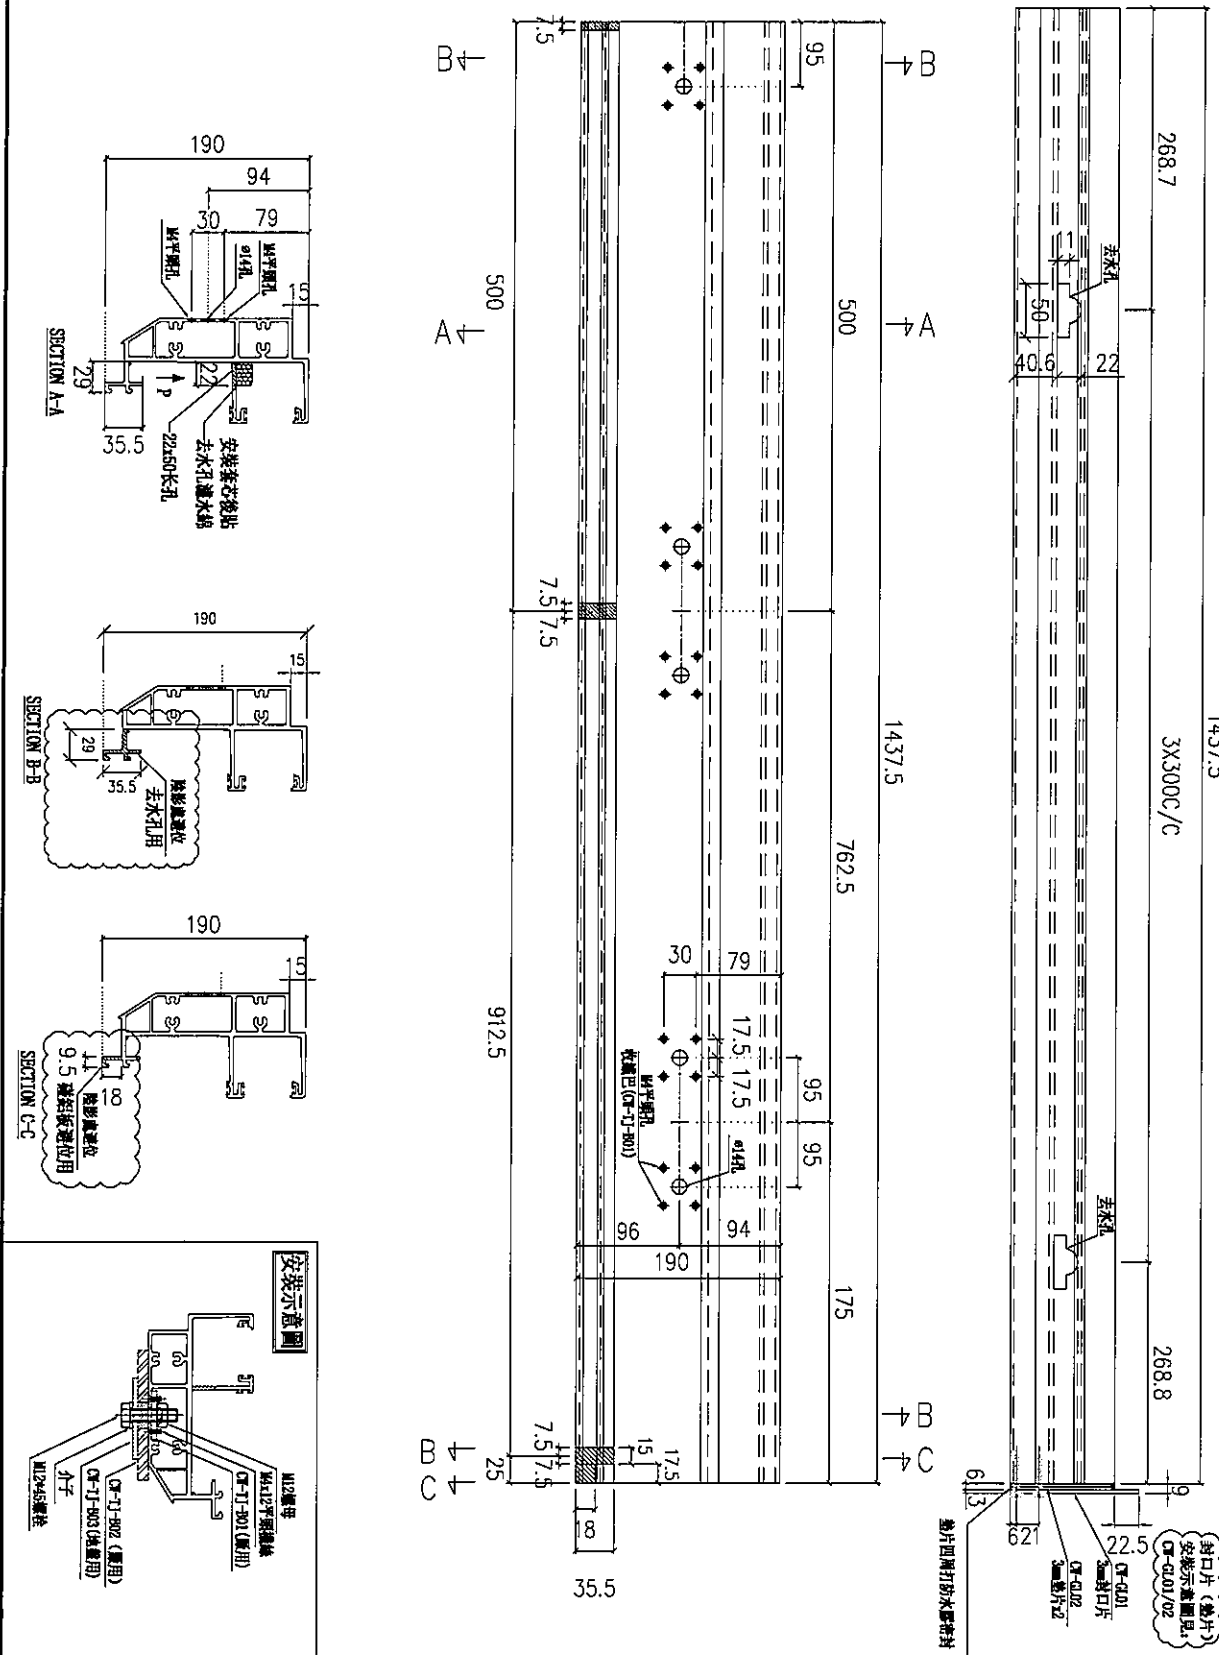

名稱	頂橫	制圖	陳敏聰	2022.03.16	修改	
材料	X85982	復核	謝永林	2022.03.19	日期	
顏色	JMQ213457(3 coatings)	批准			圖號	J853-T2-CW-S12b



請用A3紙打印

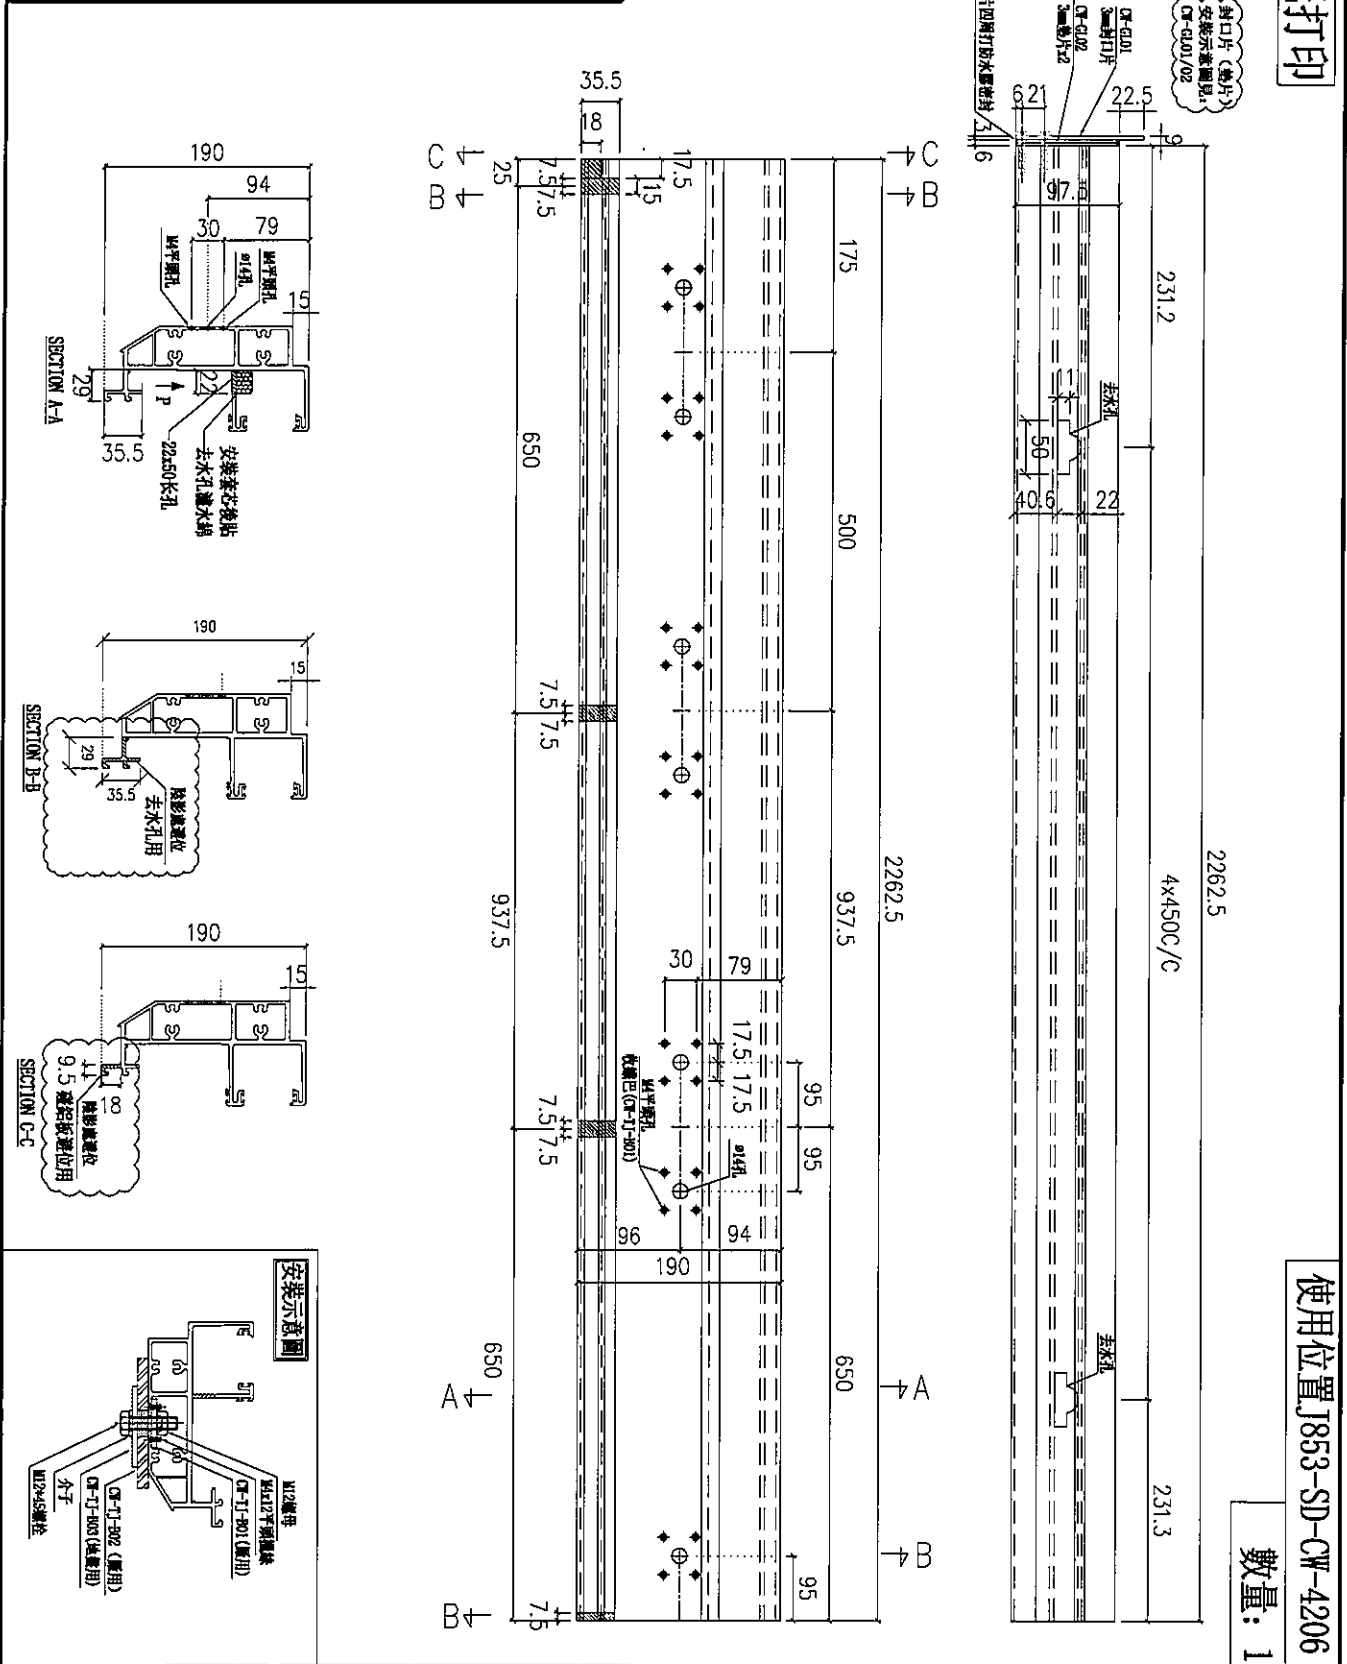

使用位置 J853-SD-CW-4206
數量: 1

名稱	頂橫	制圖	陳敬聰	2022.03.16	修改
材料	X85982	復核	謝永林	2022.03.19	日期
顏色	JMQ213457(3 coatings)	批准			圖號 J853-T2-CW-S13a




美特鋁質有限公司
MIDI Aluminium Fabricator Ltd.

工程號 J-853 地盤 延坪道

請用A3紙打印

使用位置 J853-SD-CW-4209



數量: 1

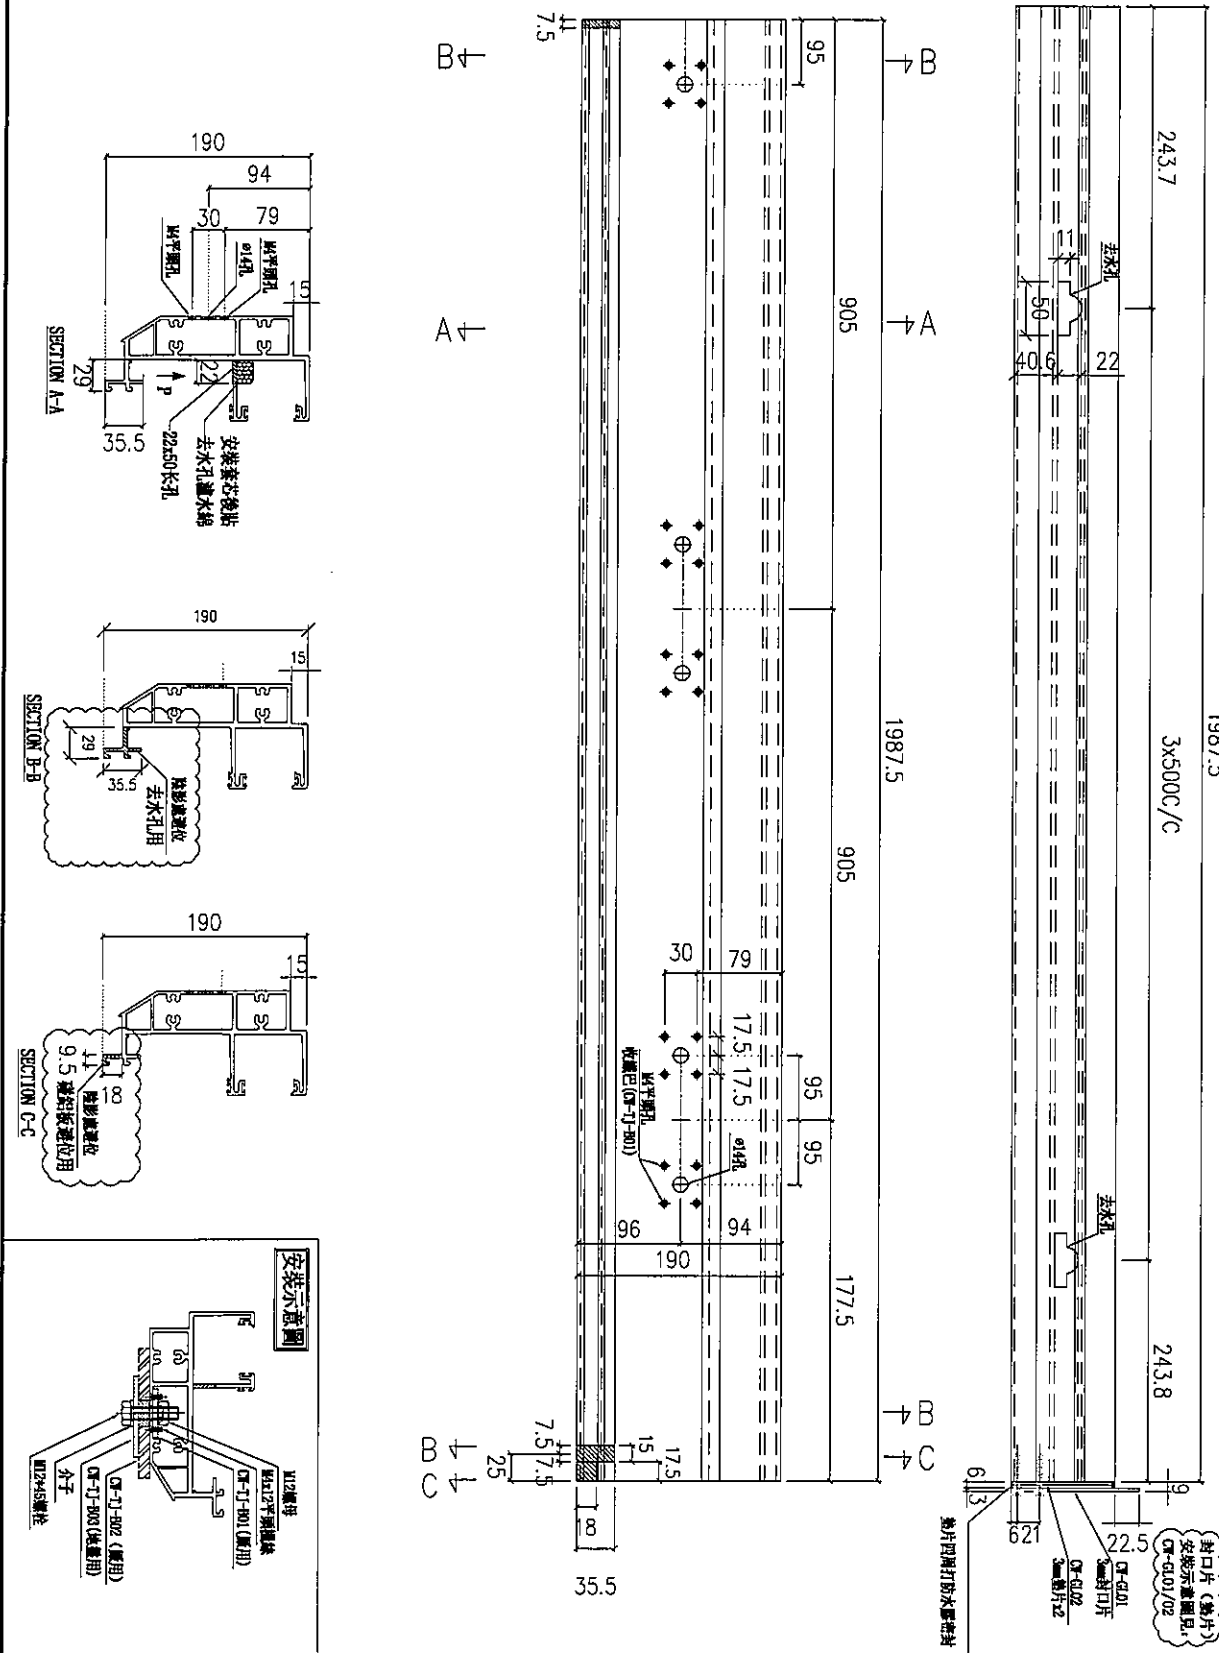

名稱	頂橫	制圖	陳敏聰	2022.03.16	修改		
材料	X85982	復核	謝永林	2022.03.19	日期		
顏色	JMQ213457(3 coatings)	批准			圖號	J853-T2-CW-S13b	

美特鋁質有限公司
MIDI Aluminium Fabricator Ltd.

工程號 J853 地盤 延坪道

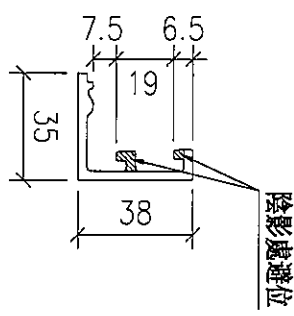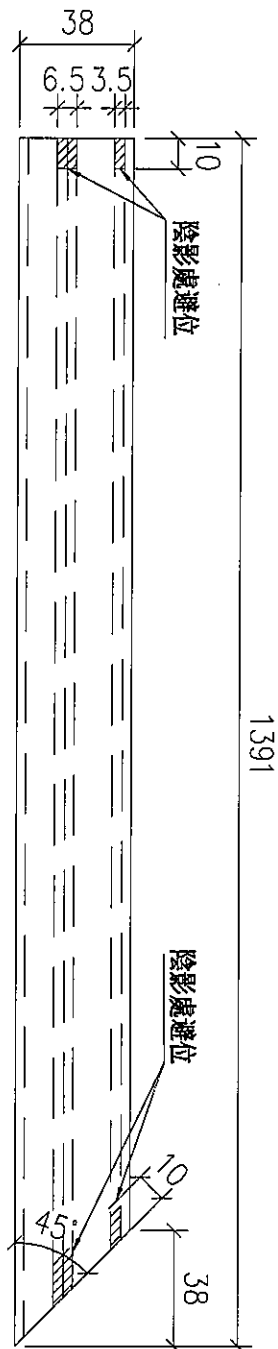


圖號	扣蓋長度 (L)	分格寬度	數量	使用位置
J853-T2-CW-KG06	1391	1400	1	J853-SD-CW-4203

名稱	玻璃扣蓋	制圖	陳敏聰	2022.03.15	修改	
材料	X85989	復核	謝永林	2022.03.19	日期	
顏色	JMQ213457(3 coatings)	批准			圖號	J853-T2-CW-KG06

美特鋁質有限公司
MIDI Aluminium Fabricator Ltd.

工程號 J853 地盤 延坪道

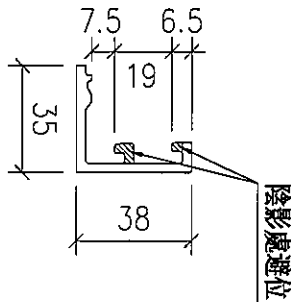

圖號	J853-T2-CW-KG07	扣蓋長度 (L)	806	分格寬度	815	數量	1	使用位置	J853-SD-CW-4203
----	-----------------	----------	-----	------	-----	----	---	------	-----------------

名稱	玻璃扣蓋	制圖	陳敏聰	2022.03.15	修改				
材料	X85989	復核	謝永林	2022.03.19	日期				
顏色	JMQ213457(3 coatinas)	批准			圖號	J853-T2-CW-KG07			

B.D. REF :

請用A3紙打印

SHIMAO GROUP HOLDINGS LIMITED
 ARCHITECT : WING TUNG & PARTNERS LIMITED
WT
 MAIN CONTRACTOR : 協興建築有限公司
HP HING CONSTRUCTION CO. LTD
 STRUCTURAL ENGINEER :
CMA C.M.WONG & ASSOCIATES LTD
 黃志輝建築工程師有限公司
 FACADE CONSULTANT :
MEINHARDT

NOTE:
 1. ALL DIMENSIONS ARE IN mm.
 2. ALL ELEVATIONS ARE VIEWED FROM OUTSIDE.
 3. ALL DIMENSIONS TO BE VERIFIED ON SITE BEFORE FABRICATION.

LEGEND:
 1. 1.1. F.F.L. - FINISHED FLOOR LEVEL.
 1.2. S.F.L. - STRUCTURAL FLOOR LEVEL.
 1.3. 2. - REVERSED DETAIL.


REVISION:
 1. 1.1. REVISION NO.
 1.2. 2. - REFER SHEET NO.

NO.	DATE	REVISION
1	09-10-2017	ISSUED SUBJECT TO MAIN CONTRACT
2		
3		

JMB NO. : J-853
 PROJECT : PROPOSED RESIDENTIAL DEVELOPMENT AT H.K.L.L. 6542 YUN PING ROAD, KOWLOON

TITLE : PART ELEVATION FOR CURTAIN WALL AT TOWER 3

DATE : 26-MAR-21 SCALE : 1:60 (A1)
 DRAWN BY : LHR CHECKED BY :
美特銘有限公司
 MIDEL
 11/F, Sunny Industrial Centre, 117
 142,340,311-4, TEL: (852) 27727866
 ENG. NO. : 0653-30-CW-4301 REV. : -

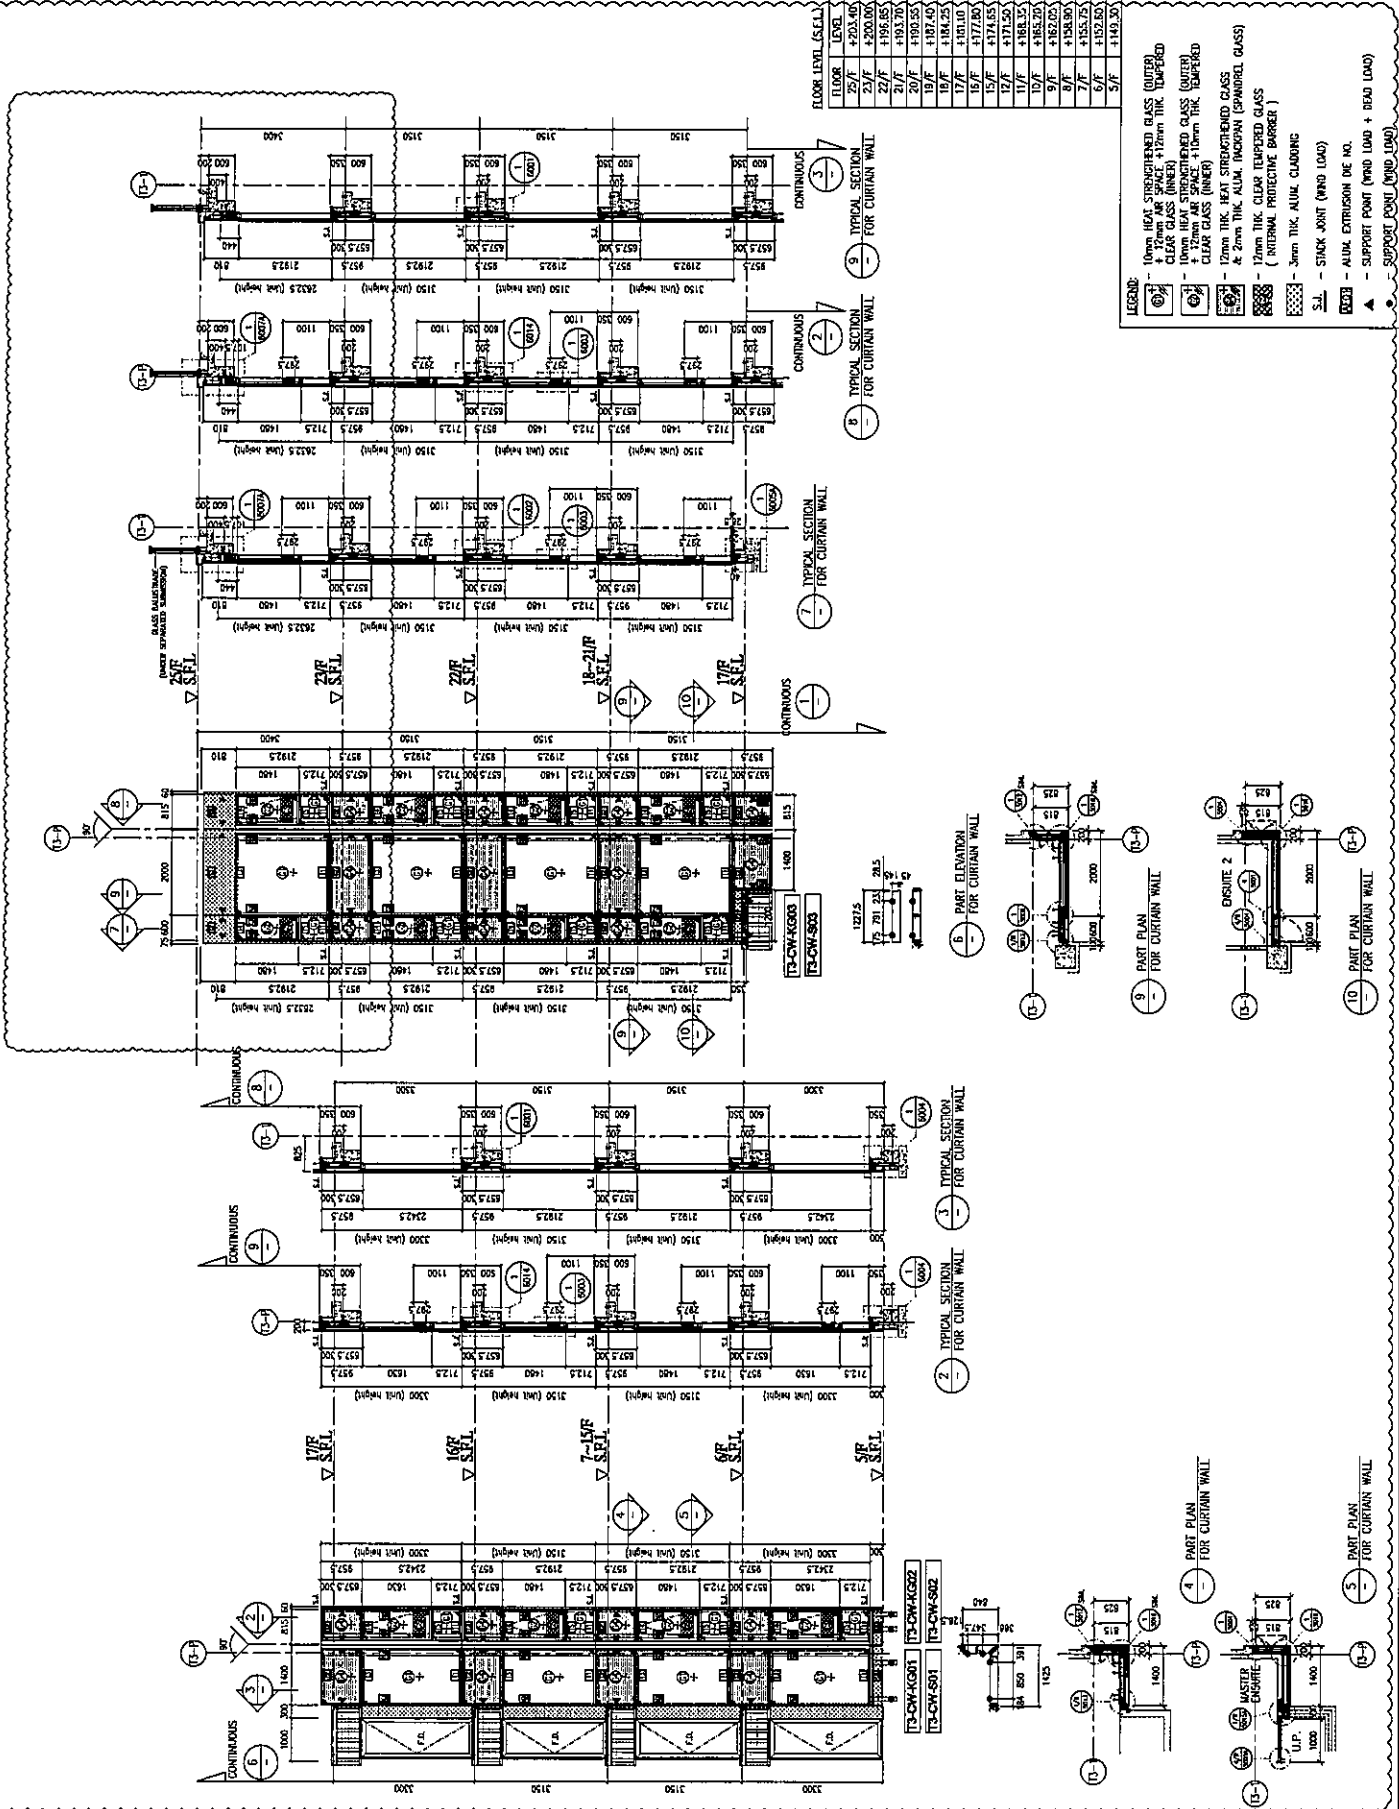

B.D. REF :

請用A3紙打印

CLIENT : SHIMAO GROUP HOLDINGS LIMITED

ARCHITECT : WING YING & PARTNERS LIMITED



MAIN CONTRACTOR : 協興建築有限公司

STRUCTURAL ENGINEER : CMA

C.M. WONG & ASSOCIATES LTD

FAÇADE CONSULTANT : MEINHARDT



NOTE: 1. ALL DIMENSIONS ARE IN METERS. 2. ALL ELEVATIONS ARE VIEWED FROM OUTSIDE. 3. ALL DIMENSIONS TO BE VERIFIED ON SITE BEFORE FABRICATION.

LEGEND: 1. DETAIL WORK NO. 2. REFER SHEET NO.

1. F.F.L. - FINISHED FLOOR LEVEL. 2. S.F.L. - STRUCTURAL FLOOR LEVEL. 3. - REVERSED DETAIL.

4	09-10-2018	REVISION SUBJECT TO WORK COMPLETION	REVISED
JOB NO. :		J-853	

PROJECT : PROPOSED RESIDENTIAL DEVELOPMENT AT N.C.L.L. 6542 YUN FING ROAD, KOWLOON.

TITLE : PART ELEVATION FOR CURTAIN WALL AT TOWER 3


DATE : 26-MAR-21 SCALE : 1:60 (A1)

DRAWN BY : UHR CHECKED BY :



MIDI ARCHITECTURE FIRM LTD. Units 8-9, Sunny Industrial Centre, 1/F, 422-525BELL-1, Tsing Yi, New Territories, HONG KONG. TEL: (852) 27272666

DWG NO. : 9553-S0-CW-0302 REV. : A

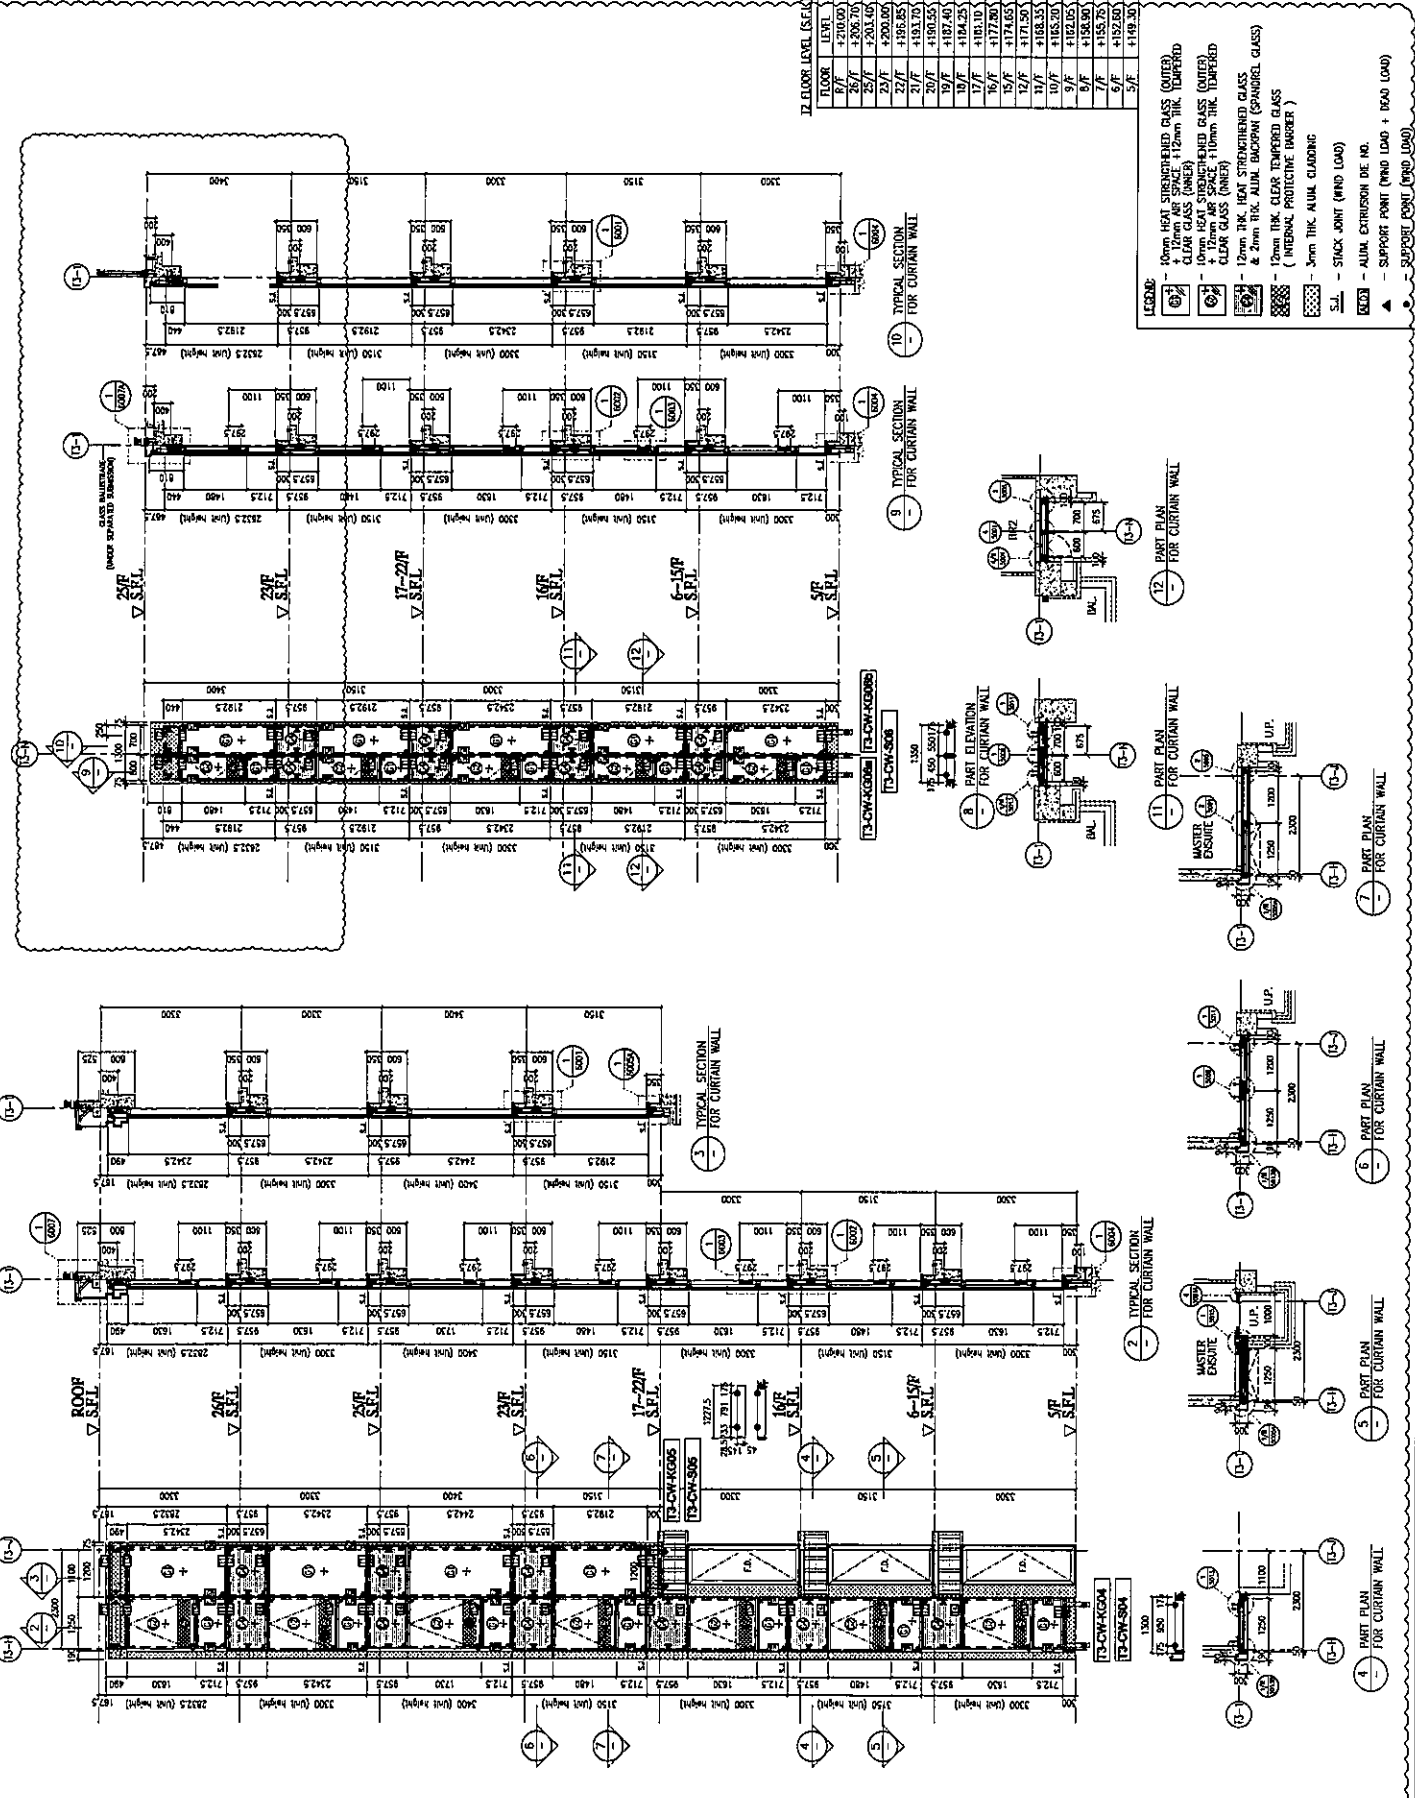

FLOOR LEVEL (S.F.L.)

FLOOR	LEVEL

- LEGEND:
- 10mm HEAT STRENGTHENED GLASS (OUTER) + 12mm AIR SPACE + 12mm THK. TEMPERED CLEAR GLASS (INNER)
 - 12mm HEAT STRENGTHENED GLASS (OUTER) + 12mm AIR SPACE + 10mm THK. TEMPERED CLEAR GLASS (INNER)
 - 12mm THK. HEAT STRENGTHENED GLASS & 2mm THK. ALUM. BACKFIN (SPANDREL GLASS)
 - 12mm THK. CLEAR TEMPERED GLASS (INTERNAL PROTECTIVE BARRIER)
 - 3mm THK. ALUM. GLAZING
 - S.S. - STACK JOINT (WIND LOAD)
 - ALUM. EXTENSION DE. NO.
 - SUPPORT POINT (WIND LOAD + HEAD LOAD)
 - SUPPORT POINT (WIND LOAD)

0.A. REF :

請用A3紙打印

CLIENT : SHIMAO GROUP HOLDINGS LIMITED

ARCHITECT : HONG LING & PARTNERS LIMITED



MAIN CONTRACTOR : 美特銳有限公司 SHIMAO CONSTRUCTION CO. LTD

STRUCTURAL ENGINEER :

CMA C H WONG & ASSOCIATES LTD 黃嘉明建築工程師有限公司

FAÇADE CONSULTANT :



NOTE: 1. ALL DIMENSIONS ARE IN MM. 2. ALL ELEVATIONS ARE VIEWED FROM OUTSIDE. 3. ALL DIMENSIONS TO BE VERIFIED ON SITE BEFORE FABRICATION.

LEGEND:

- 1. TOTAL MARK NO. 2. REFER SHEET NO. 3. F.F.L. --- FINISHED FLOOR LEVEL. 4. S.F.L. --- STRUCTURAL FLOOR LEVEL. 5. --- REVERSED DETAIL.


JOB NO. : J-853

PROJECT : PROPOSED RESIDENTIAL DEVELOPMENT AT N.K.L.L. 6542


YIN PING ROAD KOWLOON

TITLE : PART ELEVATION FOR CURTAIN WALL AT TOWER 3

DATE : 26-MAR-21 SCALE : 1:80 (A1)


DRAWN BY : UHR CHECKED BY :


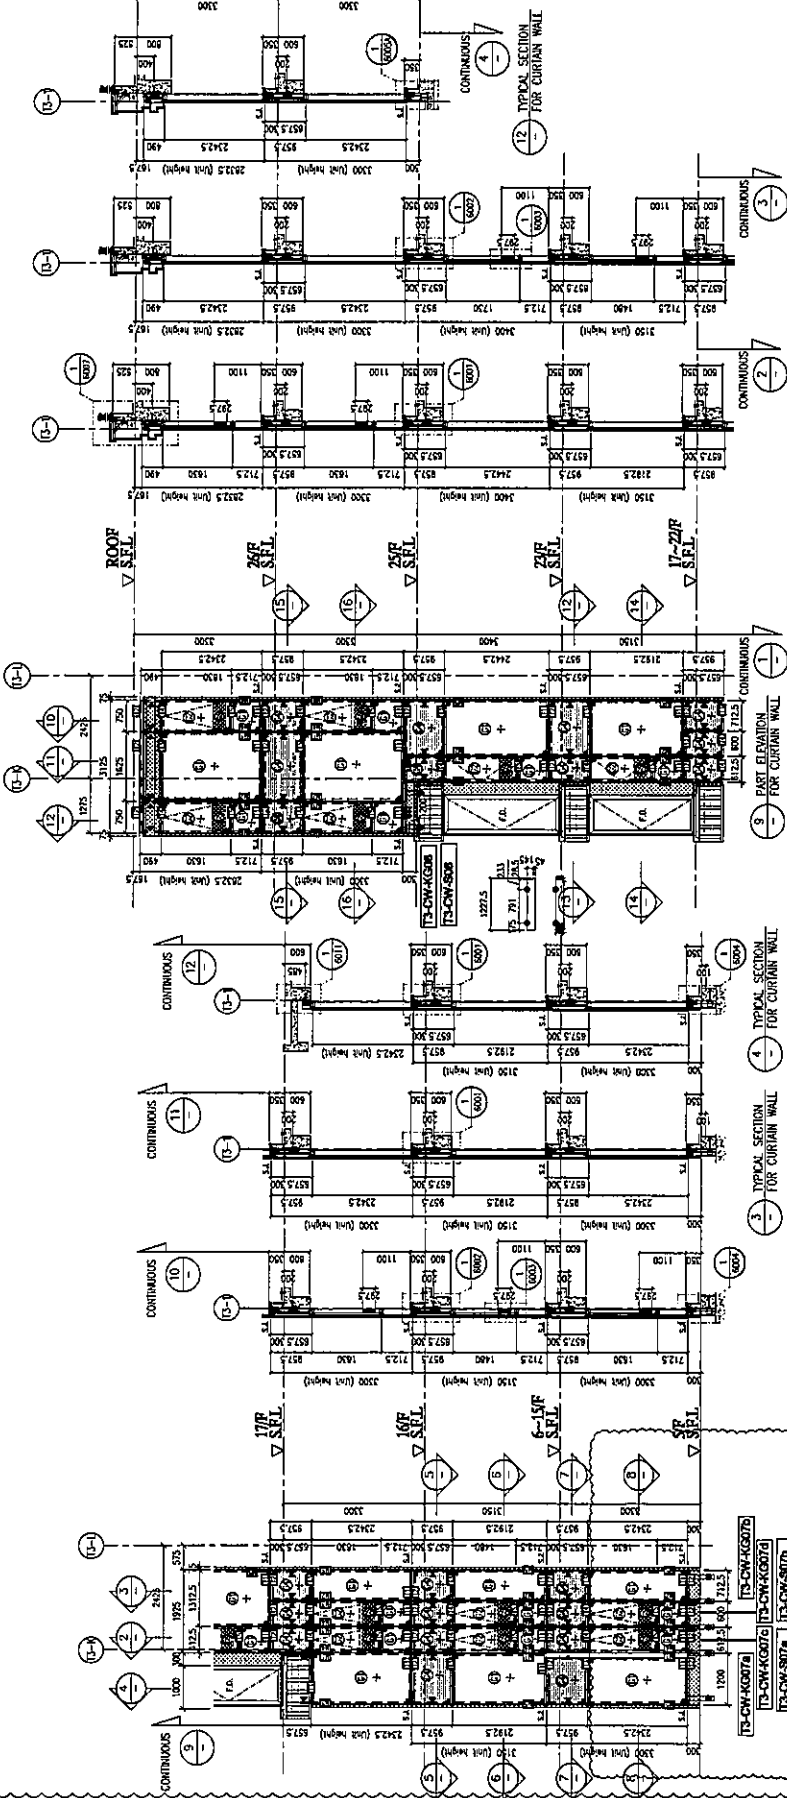


- LEGEND: 1. 10mm HEAT STRENGTHENED GLASS (OUTER) + 17mm AIR SPACE + 12mm THK. TEMPERED CLEAR GLASS (INNER) ENDED GLASS (OUTER) + 12mm AIR SPACE + 12mm THK. TEMPERED CLEAR GLASS (INNER). 2. 12mm THK. HEAT STRENGTHENED GLASS & 2mm THK. ALUM. INSIPANI (SPANDREL GLASS). 3. 12mm THK. CLEAR TEMPERED GLASS (INTERNAL PROTECTIVE BARRIER). 4. 3mm THK. ALUM. GLAZING. 5. S.F.L. --- STACK JOINT (WIND LOAD). 6. --- ALUM. EXTRUSION DE. 10. 7. --- SUPPORT POINT (WIND LOAD + DEAD LOAD). 8. --- SUPPORT POINT (WIND LOAD).

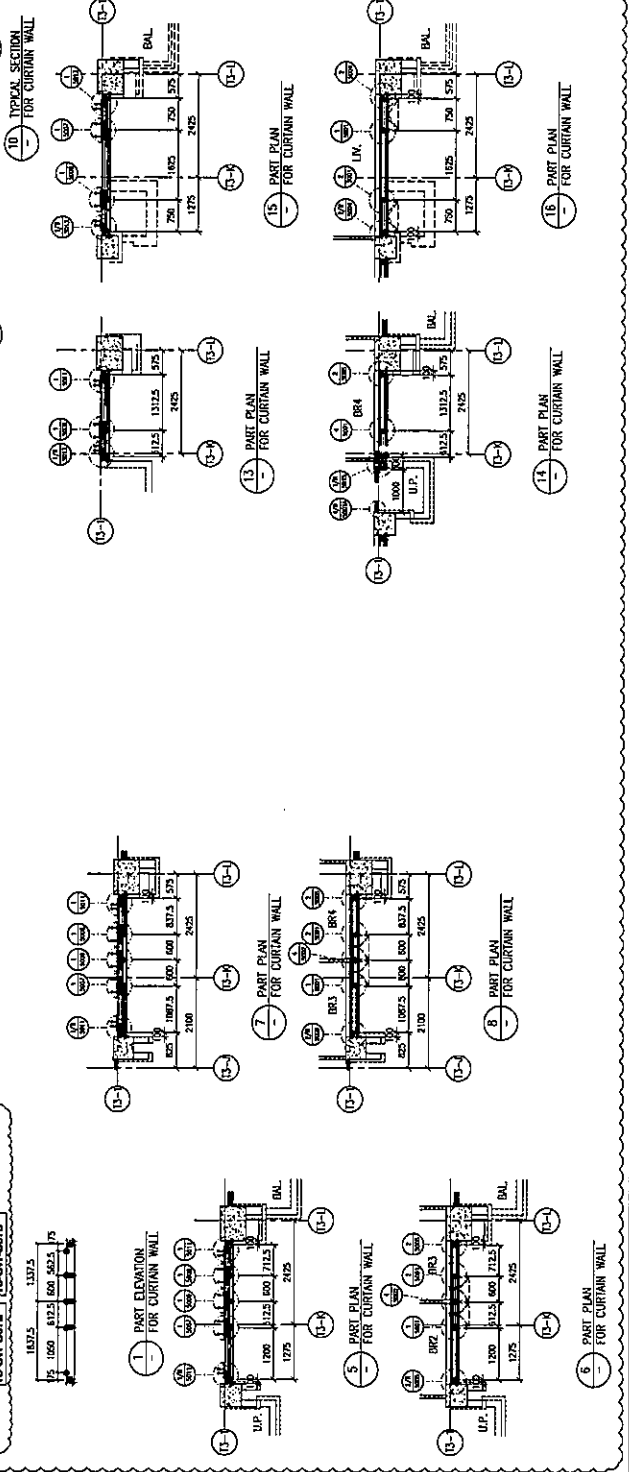

B.D. REF :

請用A3紙打印

CLIENT : SHIMAO GROUP HOLDINGS LIMITED

ARCHITECT : WONG TUNG & PARTNERS LIMITED

MAIN CONTRACTOR : 協興建築有限公司
HP-HING CONSTRUCTION CO LTD

STRUCTURAL ENGINEER : C M WONG & ASSOCIATES LTD
香港明達建築工程顧問有限公司

FAÇADE CONSULTANT : MEINHARDT

NOTE :
1. ALL DIMENSIONS ARE IN MM.
2. ALL ELEVATIONS ARE VIEWED FROM OUTSIDE.
3. ALL DIMENSIONS TO BE VERIFIED ON SITE BEFORE FABRICATION.

LEGEND :
1. DETAIL WORK NO.
2. REFER SHEET NO.

1. F.F.L. -- FINISHED FLOOR LEVEL
2. S.F.L. -- STRUCTURAL FLOOR LEVEL
3. (R) -- REVERSED BEAL

FLOOR LEVEL	LEVEL
ROOF	+210.000
15/F	+174.400
12/F	+171.500
11/F	+168.300
10/F	+165.200
8/F	+158.900
7/F	+152.600
5/F	+149.300

PROJCT : PROPOSED RESIDENTIAL DEVELOPMENT AT 141-143, YUN PING ROAD, KOWLOON

APP NO. : J-853


TITLE : PART ELEVATION FOR CURTAIN WALL AT TOWER 3

DATE : 26-MAR-21 SCALE : 1:80 (A1)

DRAWN BY : LHR CHECKED BY :

美特銘實業有限公司
MIDI ARCHITECTURE ASSOCIATES LTD.
Units 6-8, Sunny Industrial Centre, 1/F
150 Loo Yee Tung Road, Kowloon
TEL: 23288111-1 Fax: 23272186

DWG NO. : JHS3-SD-DW-4304 REV. : A

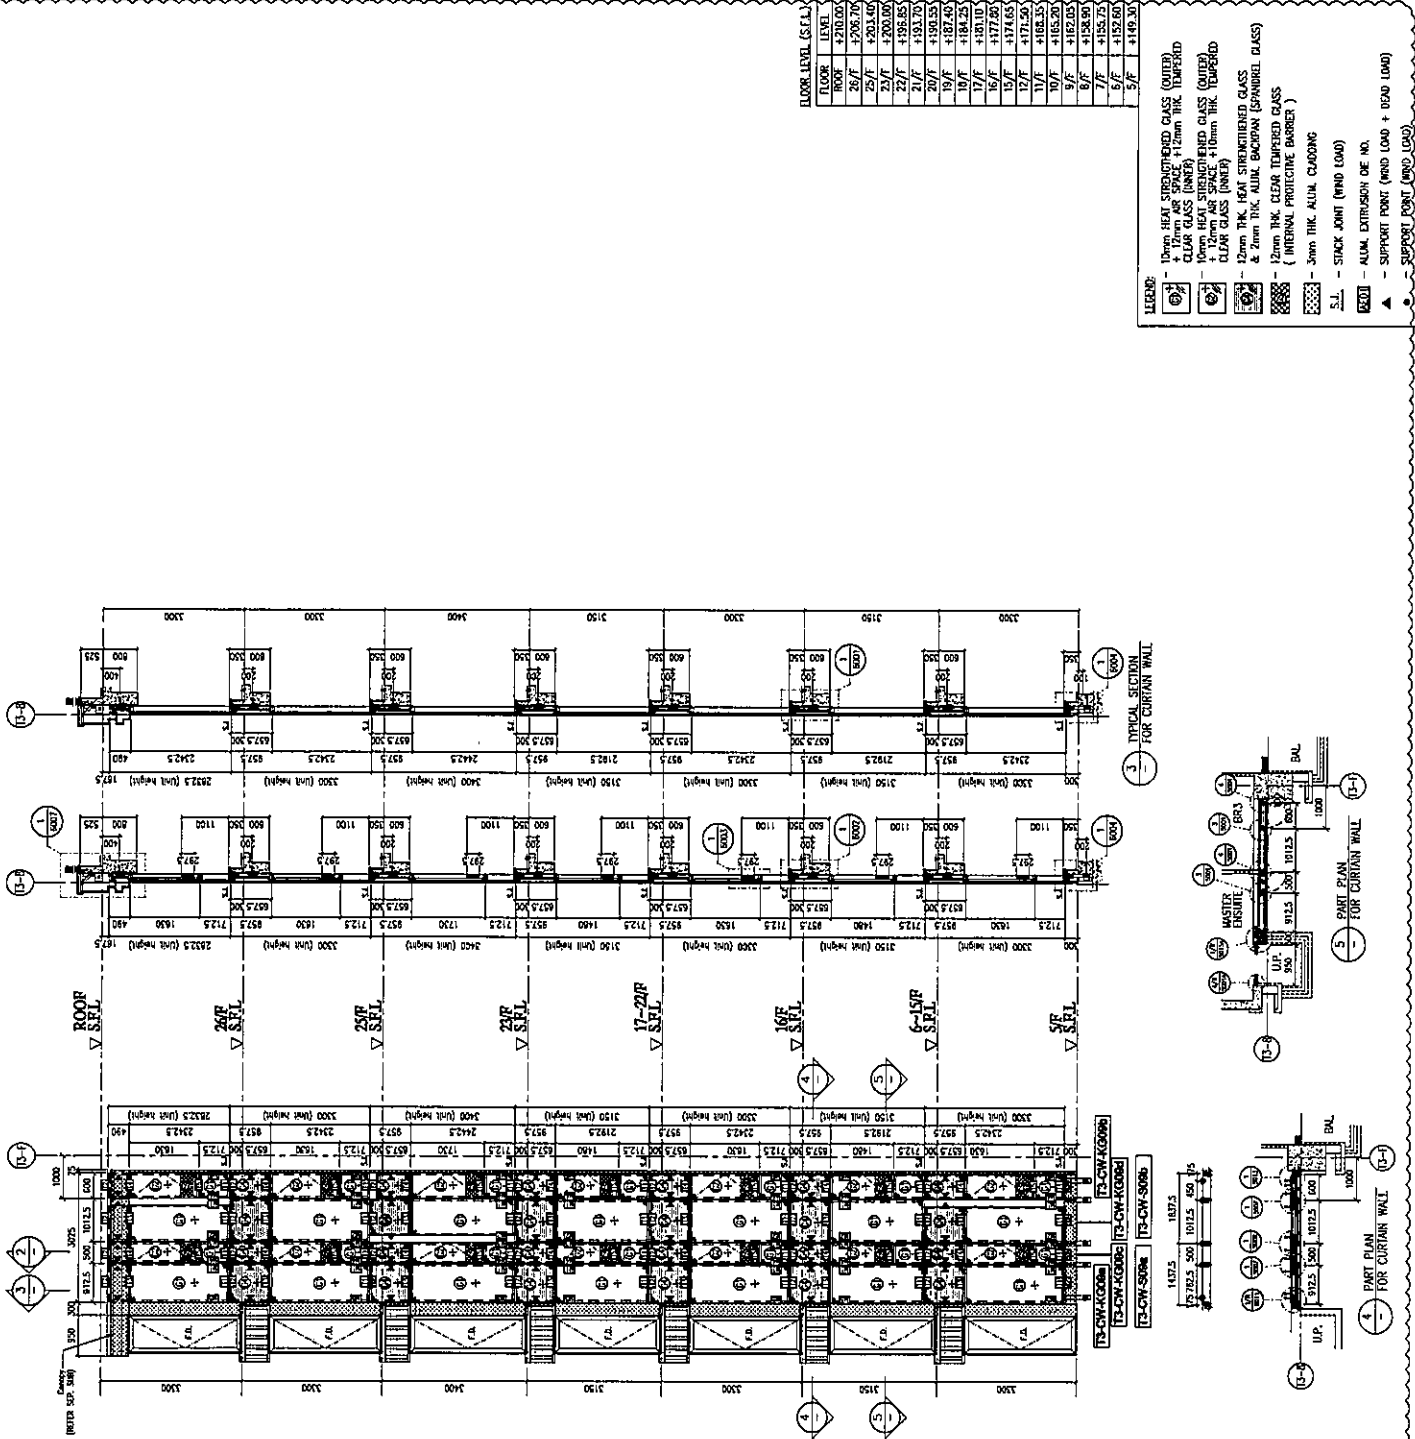

LEGEND:

- 12mm HEAT STRENGTHENED GLASS (OUTER) + 12mm AIR SPACE + 12mm THK. TEMPERED CLEAR GLASS (INNER)
- 12mm HEAT STRENGTHENED GLASS (OUTER) + 12mm AIR SPACE + 10mm THK. TEMPERED CLEAR GLASS (INNER)
- 12mm THK. HEAT STRENGTHENED GLASS & 2mm THK. ALUM. BACKPAN (SPANDREL GLASS)
- 12mm THK. CLEAR TEMPERED GLASS (INTERNAL PROTECTIVE BARRIER)
- 3mm THK. ALUM. CLADDING
- S.L. - STACK JOINT (WIND LOAD)
- ALUM. EXTRUSION DE NO.
- SUPPORT POINT (WIND LOAD + DEAD LOAD)
- SUPPORT POINT (WIND LOAD)

CLIENT :
SHIMAO GROUP HOLDINGS LIMITED

ARCHITECT :
YONG TUNG & PARTNERS LIMITED

MAIN CONTRACTOR :
**裕興建築有限公司
HP HING CONSTRUCTION CO LTD**

STRUCTURAL ENGINEER :
CMA CM WONG & ASSOCIATES LTD
黃志明建築工程顧問有限公司

FAÇADE CONSULTANT :
MEINHARDT

NOTE :
1. ALL DIMENSIONS ARE IN mm.
2. ALL DIMENSIONS ARE MEASD FROM OUTSIDE.
3. ALL DIMENSIONS TO BE VERIFIED ON SITE BEFORE FABRICATION.

LEGEND :
① RETAIL MARK NO.
② REFER SHEET NO.
③ F.F.L. — FINISHED FLOOR LEVEL
④ S.F.L. — STRUCTURAL FLOOR LEVEL
⑤ — REFERRED DETAIL

FLOOR LEVEL (S.F.L.)	FLOOR LEVEL
ROOF	+210.00
26/F	+206.70
25/F	+203.40

PROJECT :
PROPOSED RESIDENTIAL DEVELOPMENT AT 114-116, 65-42 YIP PING ROAD, KOWLOON

DATE : 23-OCT-21

SCALE : 1:60 (A1)


DRAWN BY : LHR

CHECKED BY : [Signature]

TITLE :
PART ELEVATION FOR CURTAIN WALL AT TOWER 3

PROJECT NO. : 1853-T3-CW-KG10b/c

REV. : A

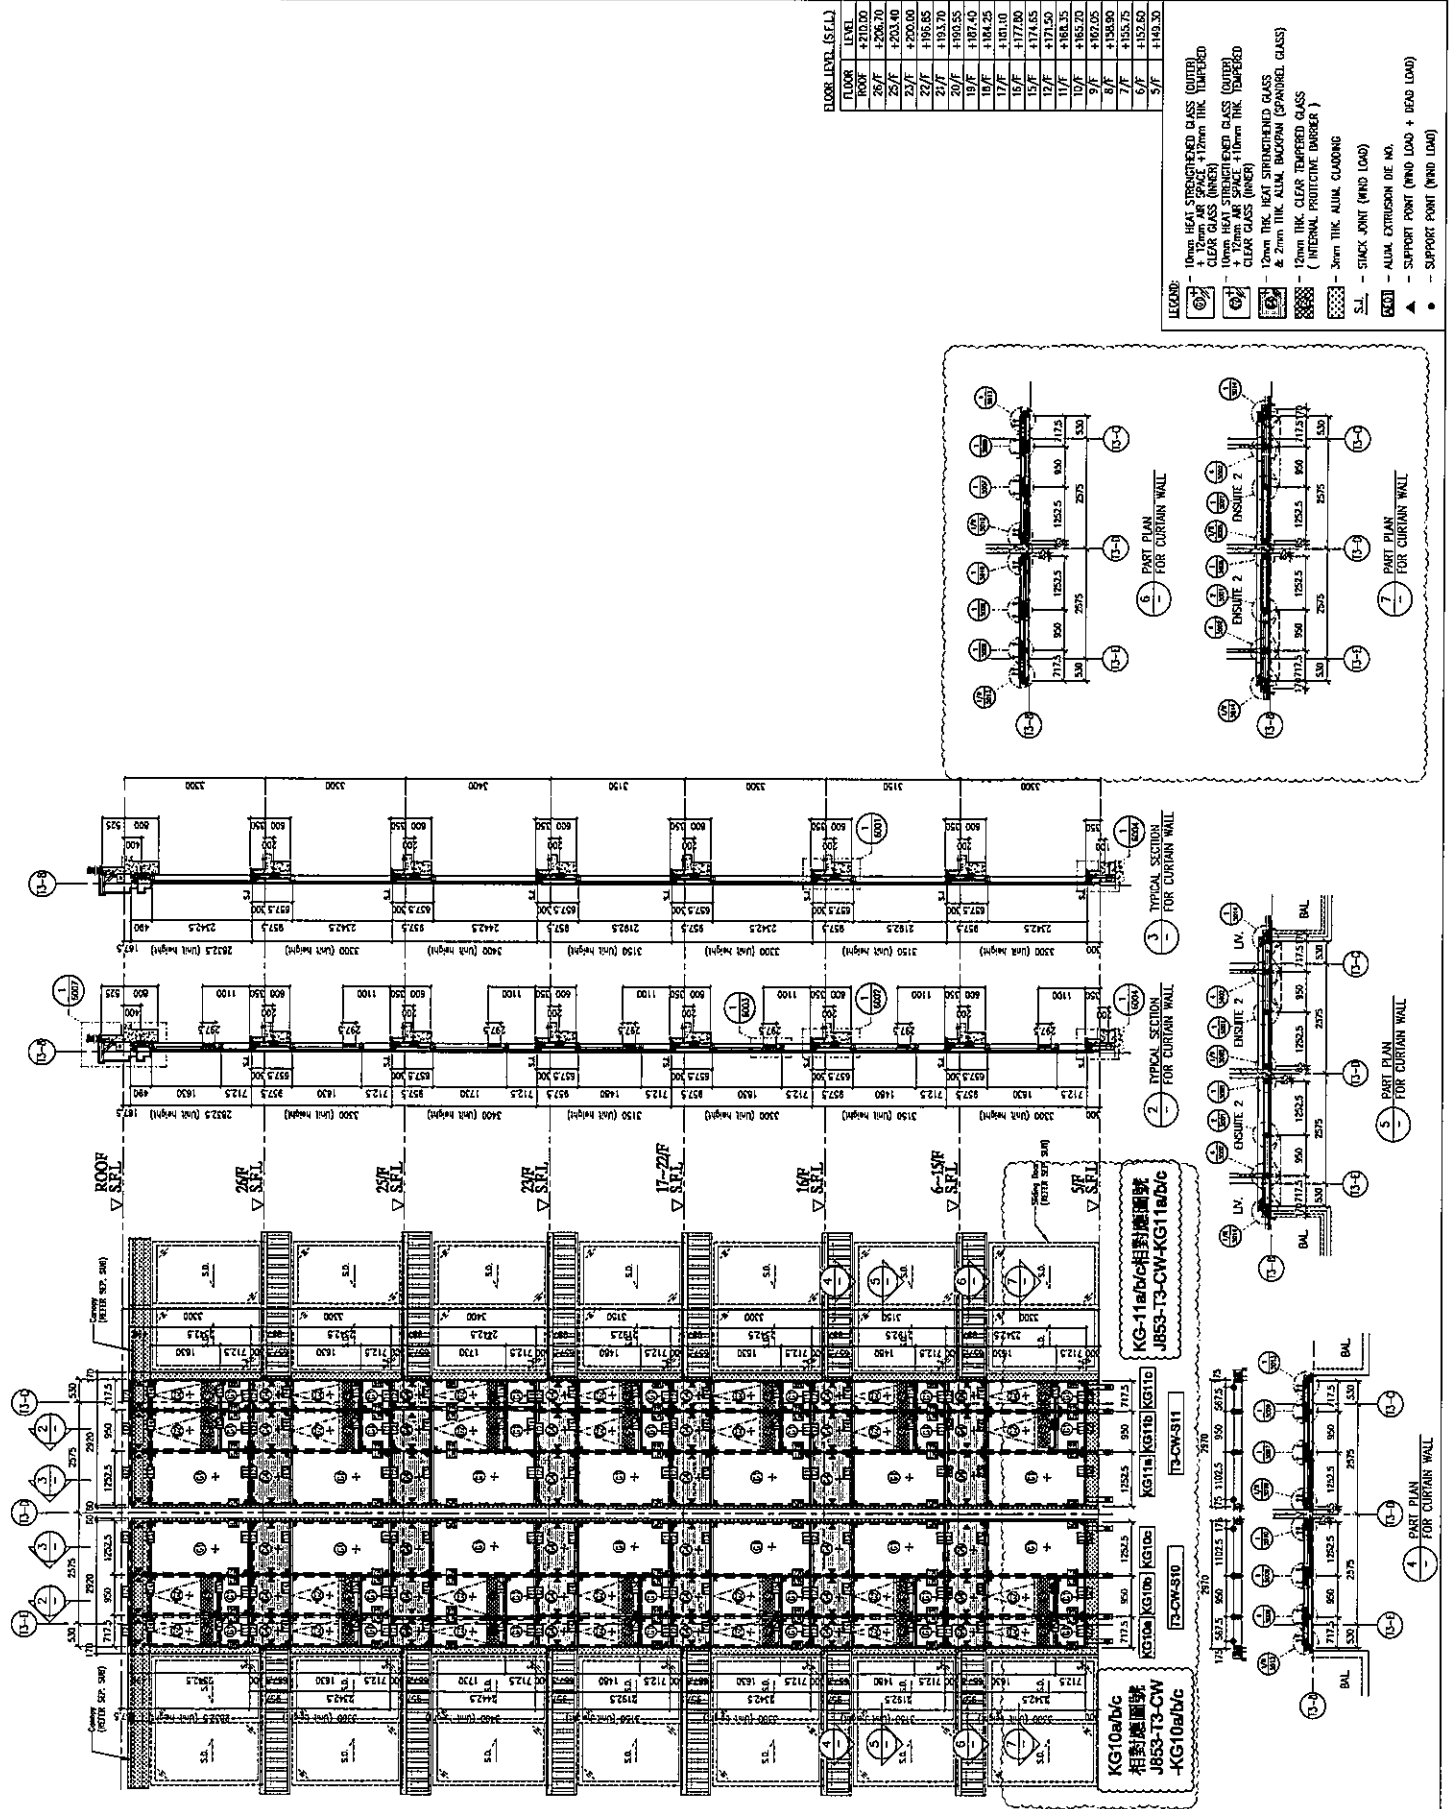

FLOOR LEVEL (S.F.L.)

FLOOR LEVEL	FLOOR LEVEL
ROOF	+210.00
26/F	+206.70
25/F	+203.40

LEGEND:

- ④ 3mm THK. ALUM. CLADDING
- S.L. — STACK JOINT (WIND LOAD)
- ALUM. EXTRUSION (WIND LOAD)
- SUPPORT POINT (WIND LOAD + DEAD LOAD)
- SUPPORT POINT (WIND LOAD)

B.D. REF :

請用A3紙打印

CLIENT : **SHIMAO GROUP HOLDINGS LIMITED**

ARCHITECT : **WONG TUNG & PARTNERS LIMITED**

MAIN CONTRACTOR : **協興建築有限公司 HP HING CONSTRUCTION CO LTD**

STRUCTURAL ENGINEER : **C M WONG & ASSOCIATES LTD**

FAHORE CONSULTANT : **MEINHARDT**

NOTE :

1. ALL DIMENSIONS ARE IN METRE.
2. ALL ELEVATIONS ARE VIEWED FROM OUTSIDE.
3. ALL DIMENSIONS TO BE VERIFIED ON SITE BEFORE FABRICATION.

LEGEND :

① - METAL WORK NO.

② - REFER SHEET NO.

③ - F.F.L. - FINISHED FLOOR LEVEL

④ - S.F.L. - STRUCTURAL FLOOR LEVEL

⑤ - REFERRED DETAIL

PROJECT : PROPOSED RESIDENTIAL DEVELOPMENT AT NO. 6542 YIM PING ROAD, KOWLOON

TITLE : PART ELEVATION FOR CURTAIN WALL AT TOWER 3

DATE : 05-OCT-21

SCALE : 1:60 (A1)

DRAWN BY : LHR

CHECKED BY :

PROJECT MANAGER : **美特鋁業有限公司**

Address : E-9, Sunny Industrial Centre, 1/F, 910 Chi Lok Yung Road, Kowloon

TEL: (852) 27772866


PWG NO. : JBS3-SO-CW-4305

REV. : A


FLOOR LEVEL	LEVEL
ROOF	+210.00
11/F	+168.35
10/F	+165.20
8/F	+158.90
7/F	+155.75
6/F	+152.60
5/F	+149.30

LEGEND :

- ① - 10mm HEAT STRENGTHENED GLASS (OUTER) + 12mm AIR SPACE + 12mm THK. TEMPERED CLEAR GLASS (INNER)
- ② - 10mm HEAT STRENGTHENED GLASS (OUTER) + 12mm AIR SPACE + 12mm THK. TEMPERED CLEAR GLASS (INNER)
- ③ - 12mm THK. HEAT STRENGTHENED GLASS & 2mm THK. ALUM. BACKPAN (SPANDREL GLASS)
- ④ - 12mm THK. CLEAR TEMPERED GLASS (INTERNAL PROTECTIVE BARRIER)
- ⑤ - 3mm THK. ALUM. CLADDING
- S.L. - STACK JOINT (WIND LOAD)
- AL. - ALUMA EXTRUSION (WIND LOAD)
- ▲ - SUPPORT POINT (WIND LOAD + DEAD LOAD)
- - SUPPORT POINT (WIND LOAD)

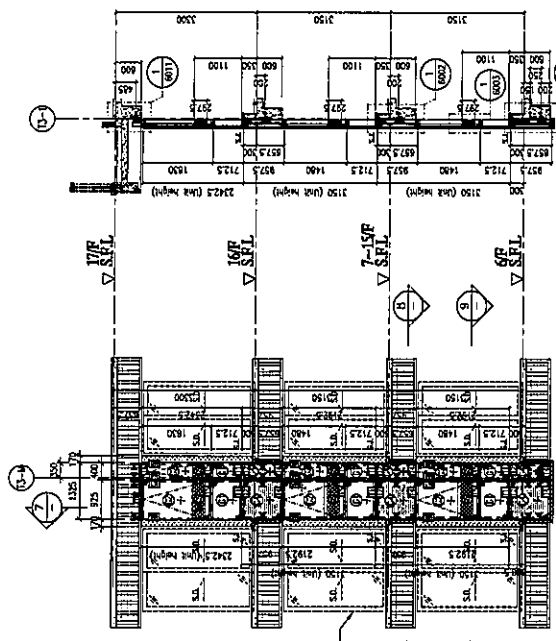


7 - TYPICAL SECTION FOR CURTAIN WALL

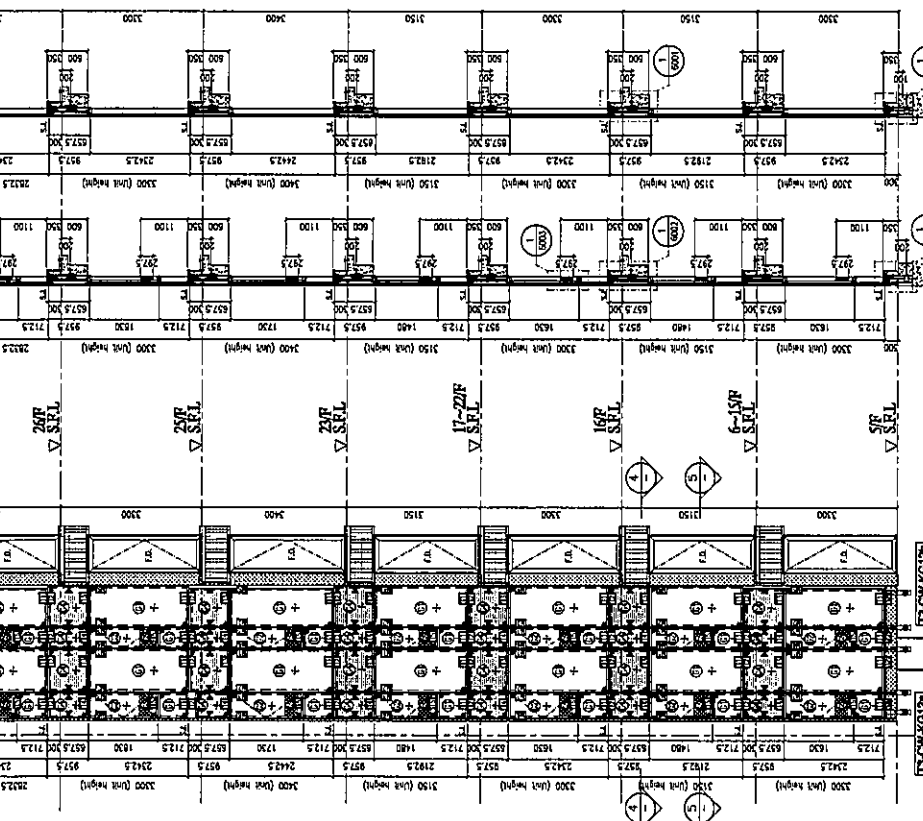


3 - TYPICAL SECTION FOR CURTAIN WALL


6 - PART ELEVATION FOR CURTAIN WALL

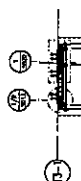


8 - PART PLAN FOR CURTAIN WALL

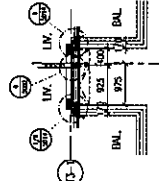

9 - PART PLAN FOR CURTAIN WALL

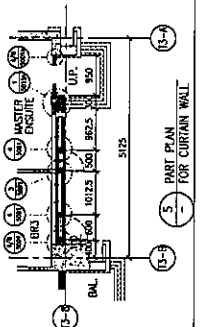


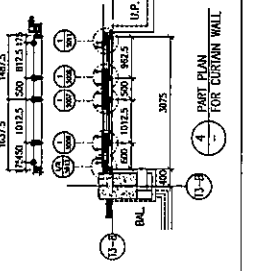





CLIENT : SHIMAO GROUP HOLDINGS LIMITED
 ARCHITECT : WONG TUNG & PARTNERS LIMITED
 MAIN CONTRACTOR : 協興建築有限公司
 STRUCTURAL ENGINEER : C.M. WONG & ASSOCIATES LTD
 FACADE CONSULTANT : MEINHARDT

NOTE:
 1. ALL DIMENSIONS ARE IN MM.
 2. ALL ELEVATIONS ARE VIEWED FROM OUTSIDE.
 3. ALL DIMENSIONS TO BE VERIFIED ON SITE BEFORE FABRICATION.

LEGEND:
 (A) - RETAIL MARK NO.
 (B) - REFER SHEET NO.
 1. F.F.L. -- FINISHED FLOOR LEVEL
 2. S.F.L. -- STRUCTURAL FLOOR LEVEL
 3. (A) -- REVERSED DETAIL

NO.	DATE	REVISION

JOB NO. : J-853
 PROJECT : PROPOSED RESIDENTIAL DEVELOPMENT AT A.L.L.U. 8542 YIN FING ROAD KOWLOON
 TITLE : PART ELEVATION FOR CURTAIN WALL AT TOWER 3
 DRAWN BY : LHR
 CHECKED BY :
 DATE : 05-OCT-21
 SCALE : 1:80 (A1)
 美特鋁質有限公司
 MIDITE Aluminium Fabrication Ltd.
 Units E-F, Sunny Industrial Centre, YF
 LINE NO. : 1053-S0-CW-C306 REV. : A

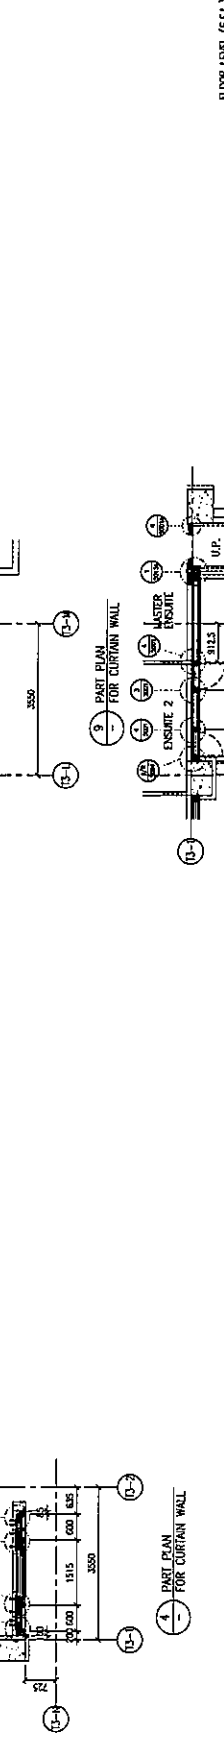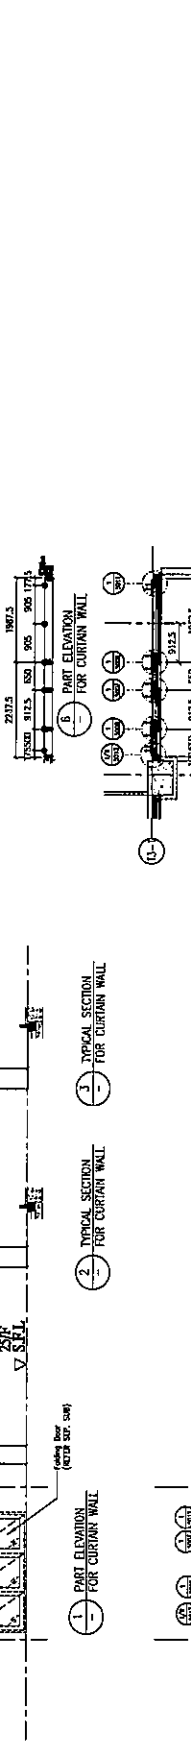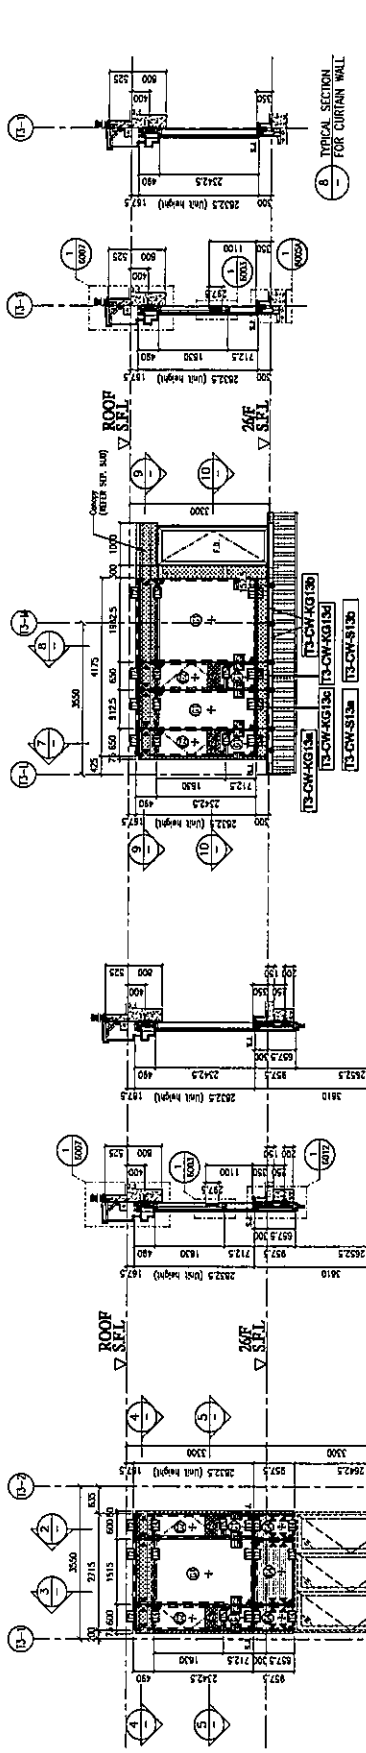

FLOOR LEVEL (S.F.L.)

FLOOR LEVEL	LEVEL
26/F	+206.70
25/F	+203.40

- LEGEND:
- ① - 10mm HEAT STRENGTHENED GLASS (OUTER) + 12mm AIR SPACE + 17mm THK. TEMPERED CLEAR GLASS (INNER)
 - ② - 10mm HEAT STRENGTHENED GLASS (OUTER) + 12mm AIR SPACE + 17mm THK. TEMPERED CLEAR GLASS (INNER)
 - ③ - 12mm THK. HEAT STRENGTHENED GLASS & 2mm THK. ALUM. BACKFIN (SPANDREL GLASS)
 - ④ - 12mm THK. CLEAR TEMPERED GLASS (INTERNAL PROTECTIVE BARRIER)
 - ⑤ - 3mm THK. ALUM. CLADDING
 - S.L. - STACK JOINT (WIND LOAD)
 - ▲ - ALUM. EXTRUSION (WIND LOAD)
 - - SUPPORT POINT (WIND LOAD + DEAD LOAD)

EG-DWG3

美特鋁質有限公司
MIDI Aluminium Fabricator Ltd.







工程號 J-853 地盤 延坪道

請用A3紙打印

封口片 (鋁片)
安裝示意圖見:
CW-4301/02

使用位置 J853-SD-CW-4301

數量: 1

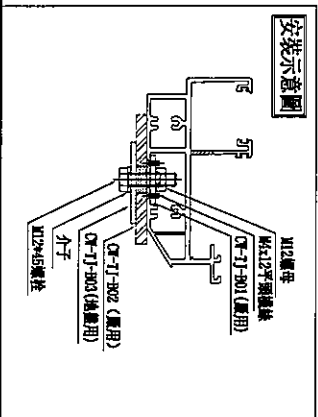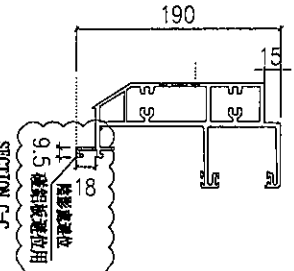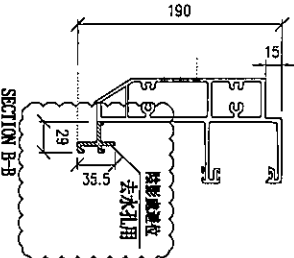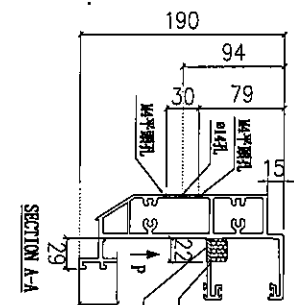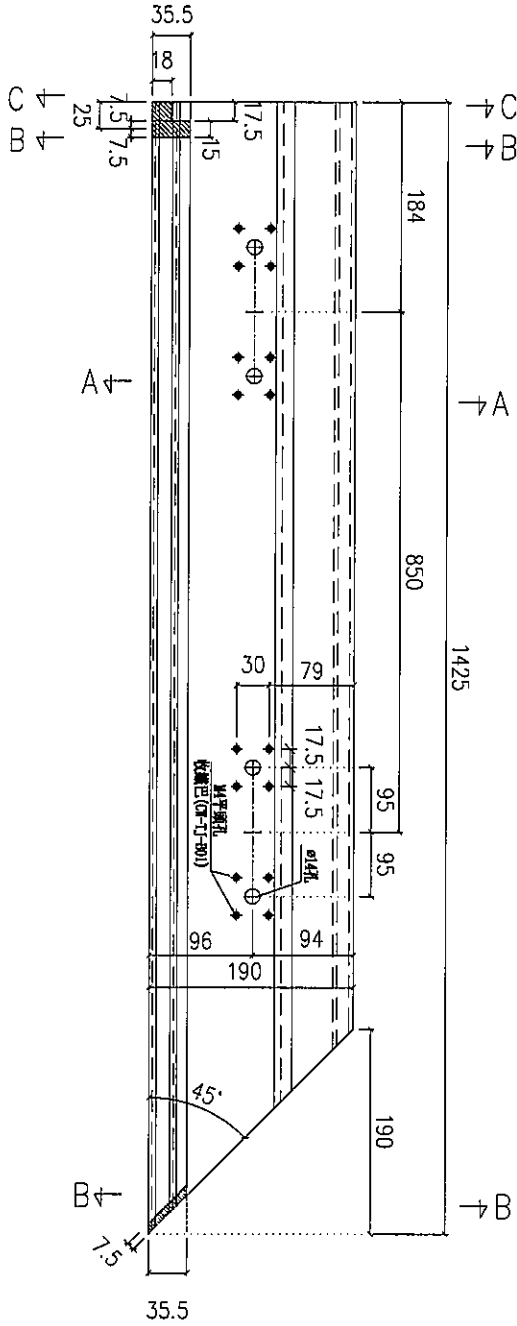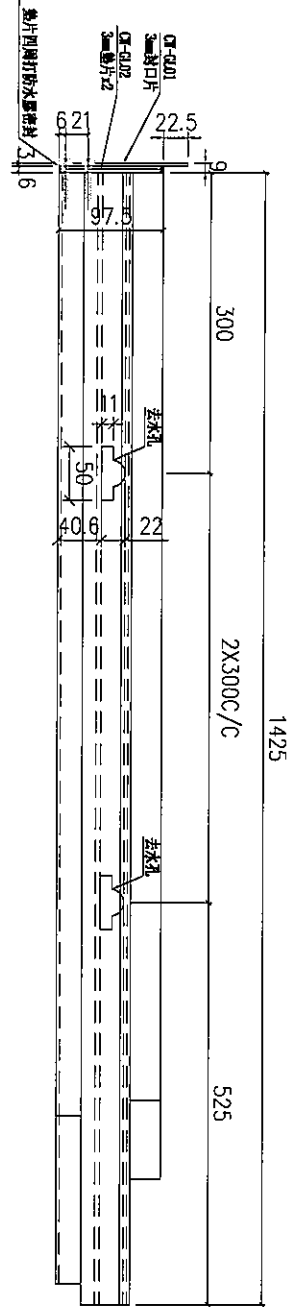





名稱	頂橫	制圖	陳敏聰	2022.03.11	修改	
材料	X85982	復核	謝永林	2022.03.17	日期	
顏色	JMQ213457(3 coatings)	批准			圖號	J853-T3-CW-S01




請用A3紙打印

使用位置 J853-SD-CW-4301




數量: 1

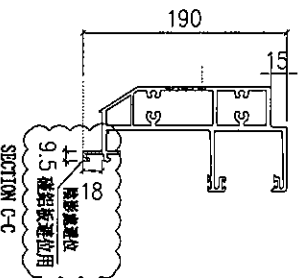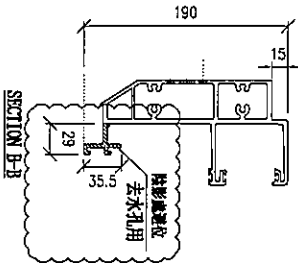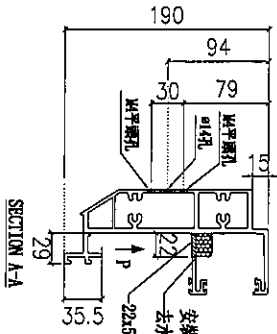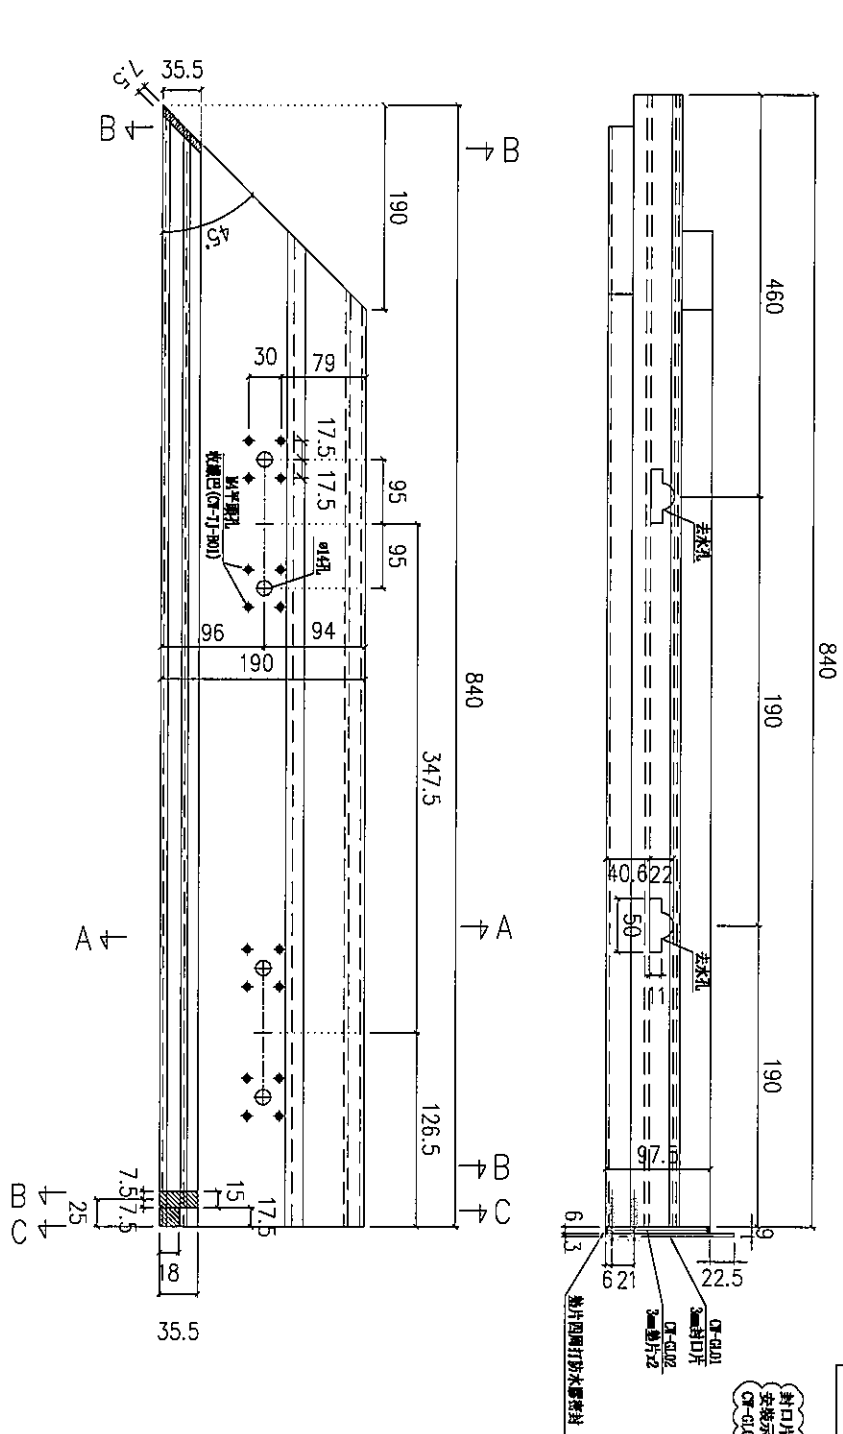

安裝示意圖

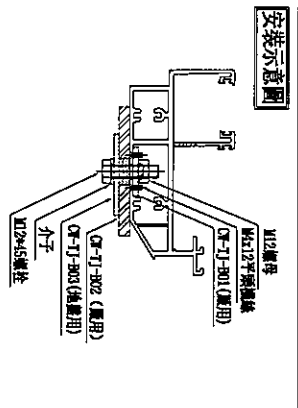

名稱	頂橫	制圖	陳敏聰	2022.03.11	修改
材料	X85982	復核	謝永林	2022.03.17	日期
顏色	JMQ213457(3 coatings)	批准			圖號 J853-T3-CW-S02

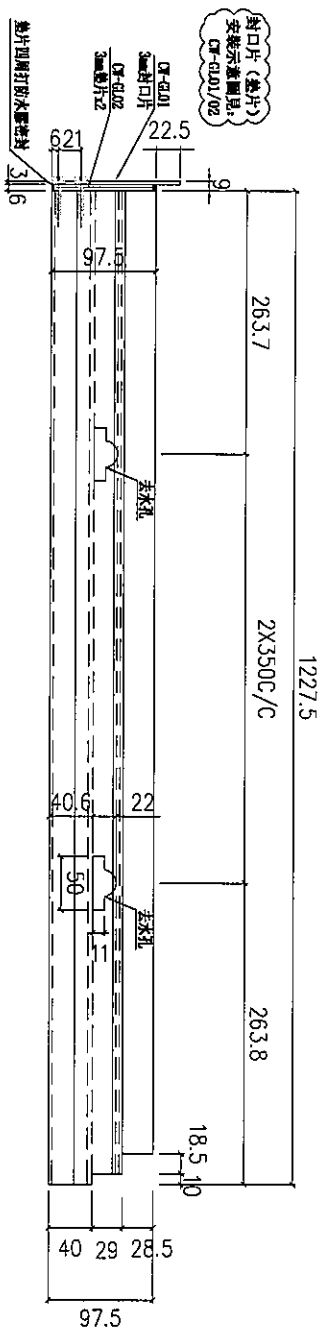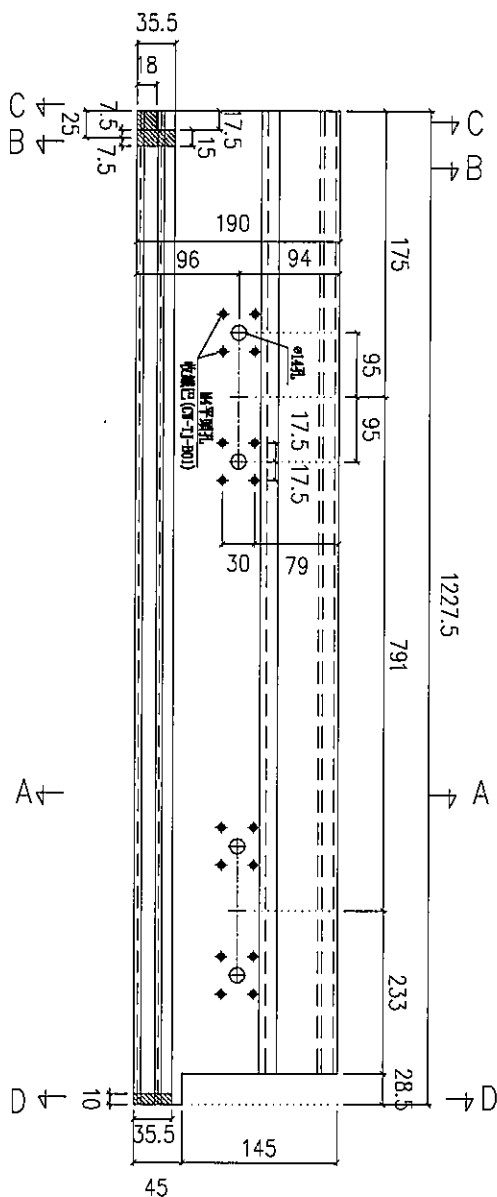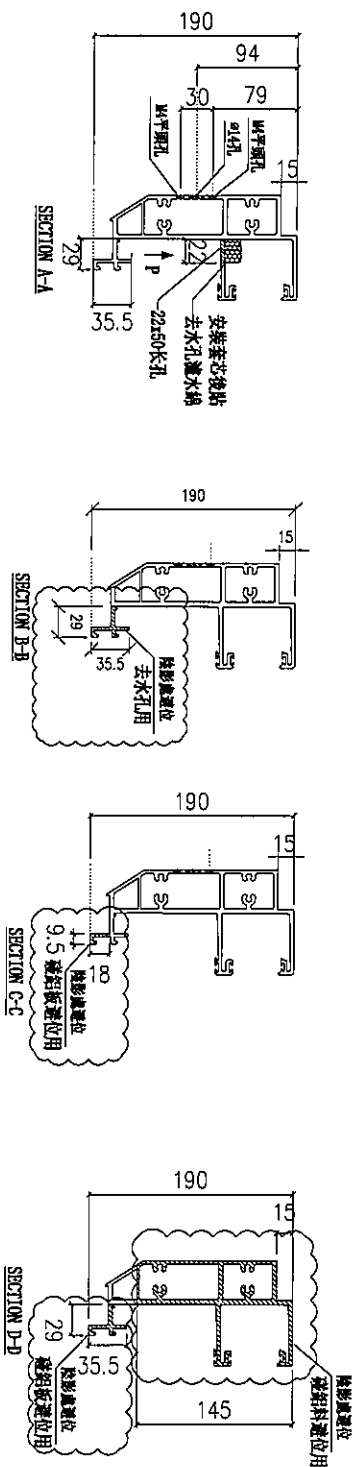

數量: 1

使用位置: J853-SD-CW-4301

名稱	頂橫	制圖	陳敏聰	2022.03.11	修改	
材料	X85982	復核	謝永林	2022.03.17	日期	
顏色	JMQ213457(3 coatings)	批准			圖號	J853-T3-CW-S03






請用A3紙打印

使用位置 J853-SD-CW-4302


數量: 1

封口片 (鋁片)
安裝示意圖見:
CW-0101/02

封口片 (鋁片)
安裝示意圖見:
CW-0101/02

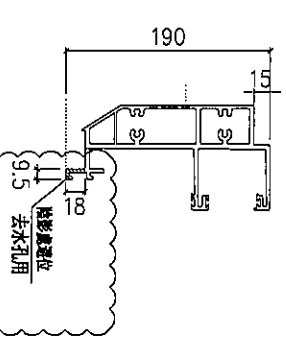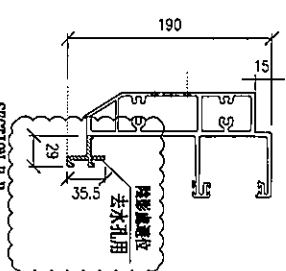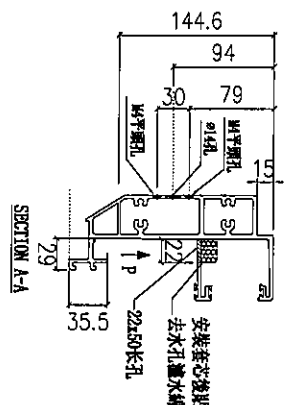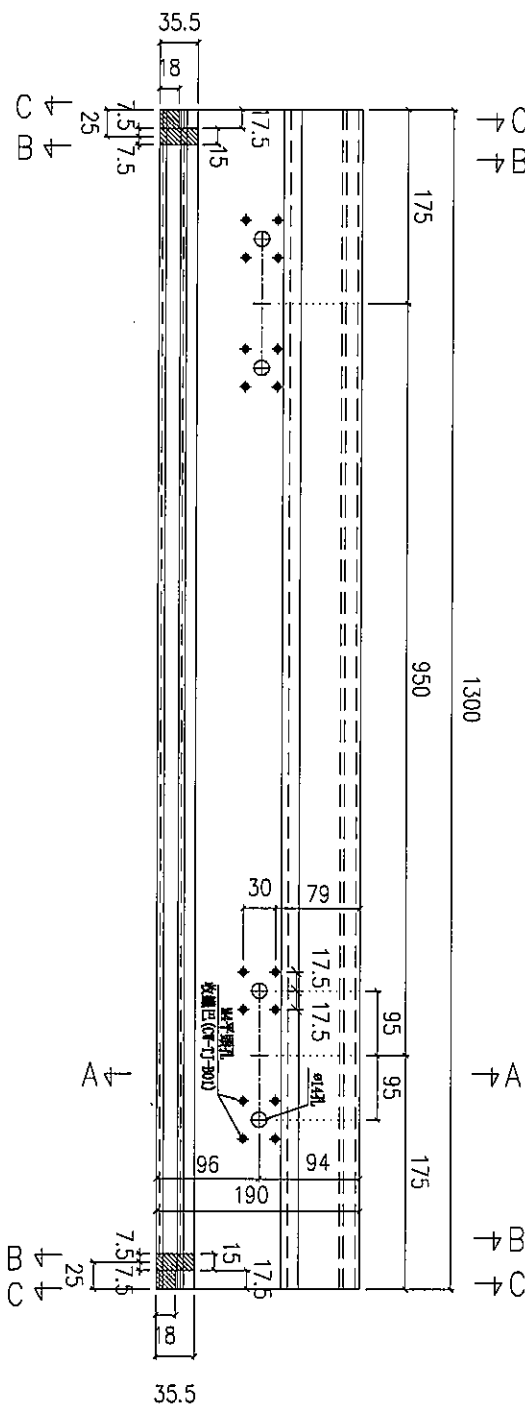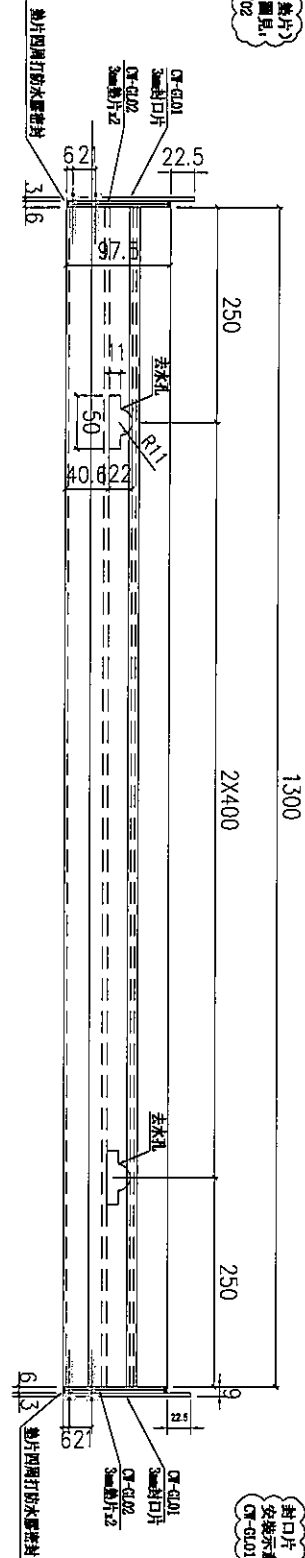

安裝示意圖

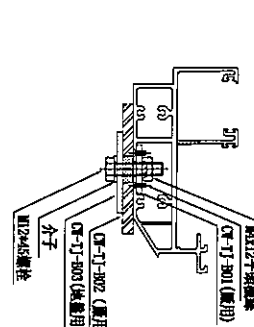




名稱	頂橫	制圖	陳敏聰	2022.03.11	修改
材料	X85982	復核	謝永林	2022.03.17	日期
顏色	JMQ213457(3 coatings)	批准			圖號 J853-T3-CW-S04



美特鋁質有限公司
MIDI Aluminium Fabricator Ltd.

工程號 J853 地盤 延坪道

請用A3紙打印

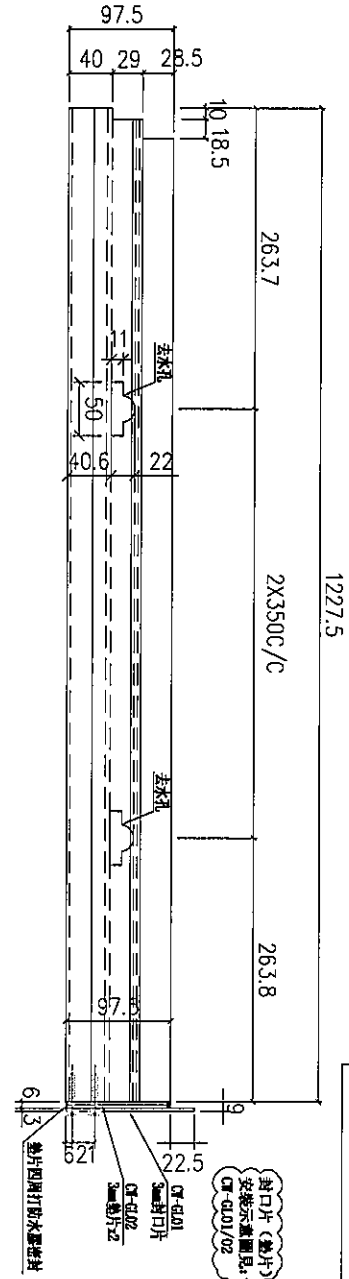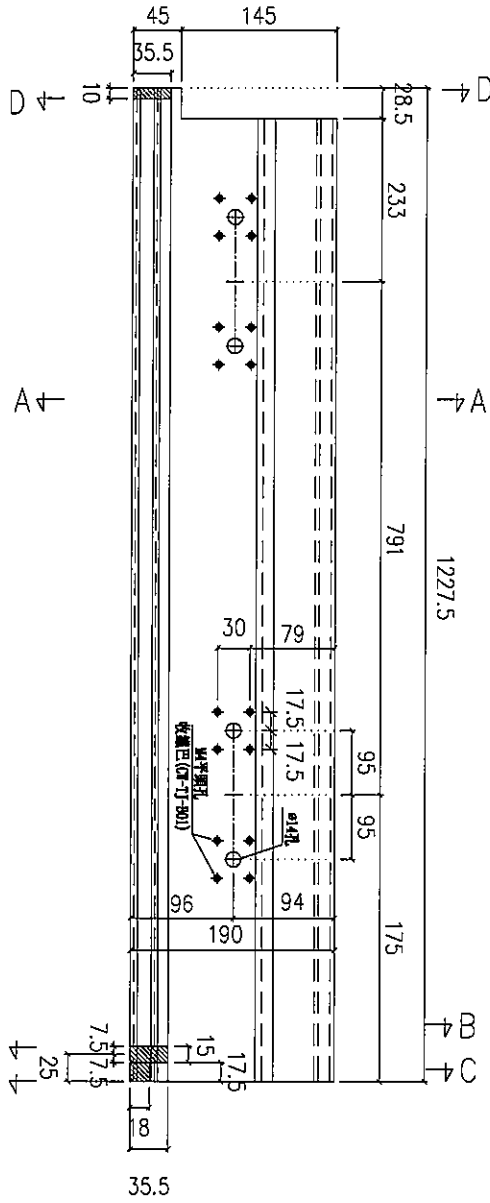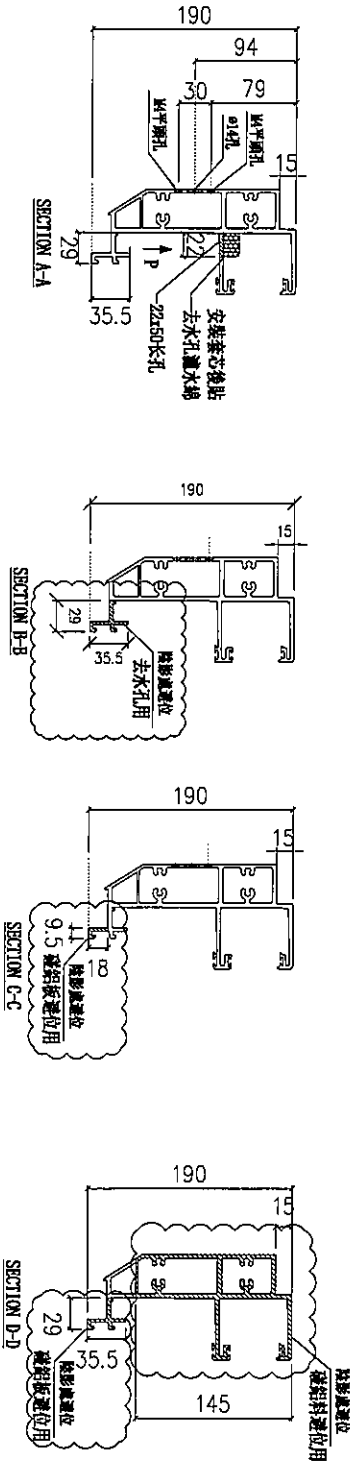

使用位置 J853-SD-CW-4302






數量: 1

名稱	頂橫	制圖	陳敏聰	2022.03.11	修改	
材料	X85982	復核	謝永林	2022.03.17	日期	
顏色	JMQ213457(3 coatings)	批准			圖號	J853-T3-CW-S05


請用A3紙打印

使用位置 J853-SD-CW-4302

數量: 1

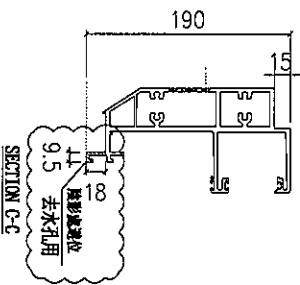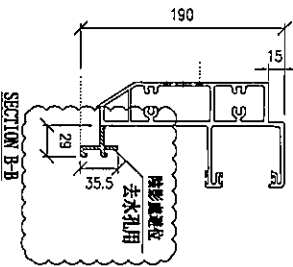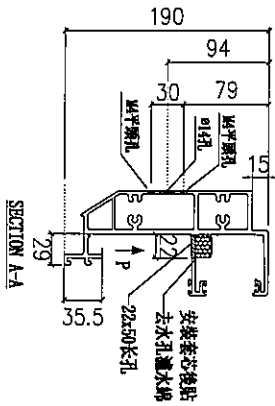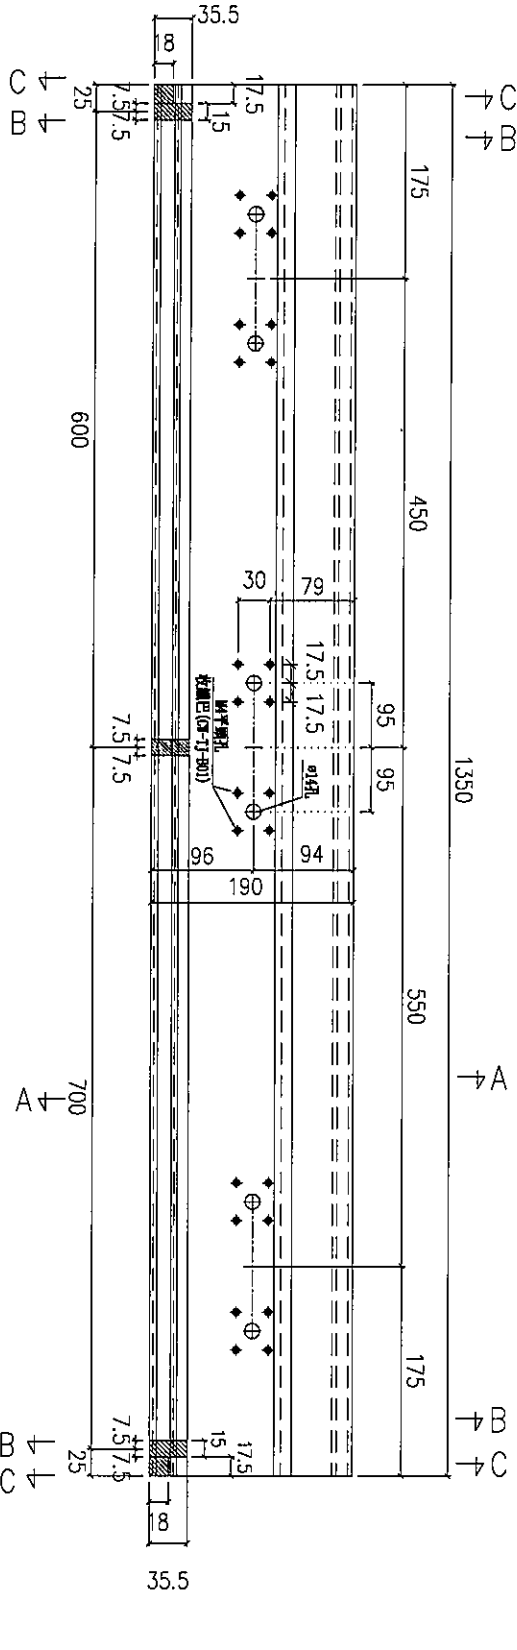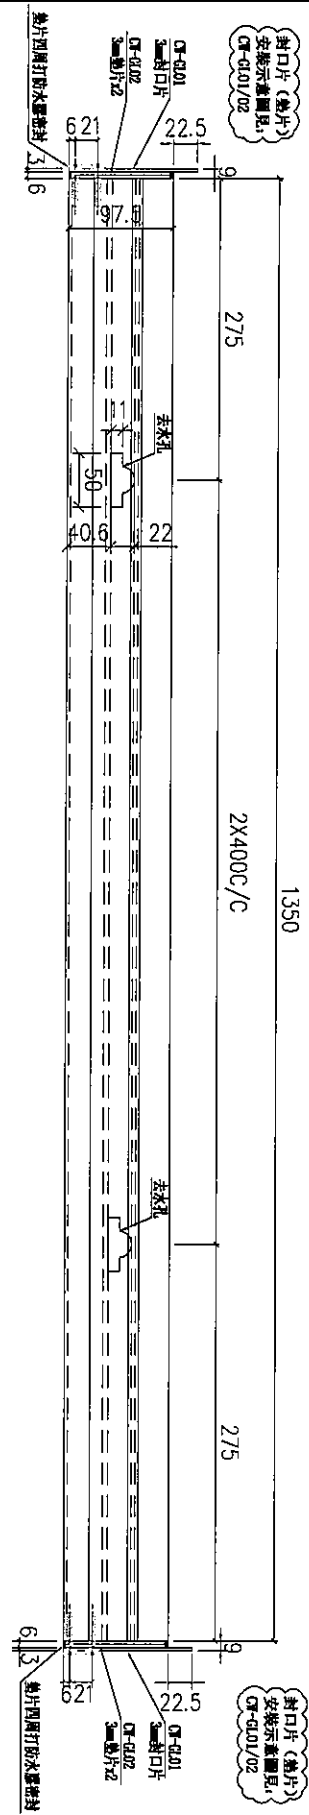


安裝示意圖

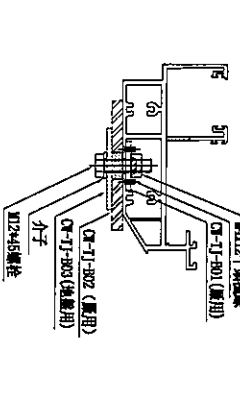

名稱	頂橫	制圖	陳敬聰	2022.03.11	修改
材料	X85982	復核	謝永林	2022.03.17	日期
顏色	JMQ213457(3 coatings)	批准			圖號 J853-T3-CW-S06

請用A3紙打印

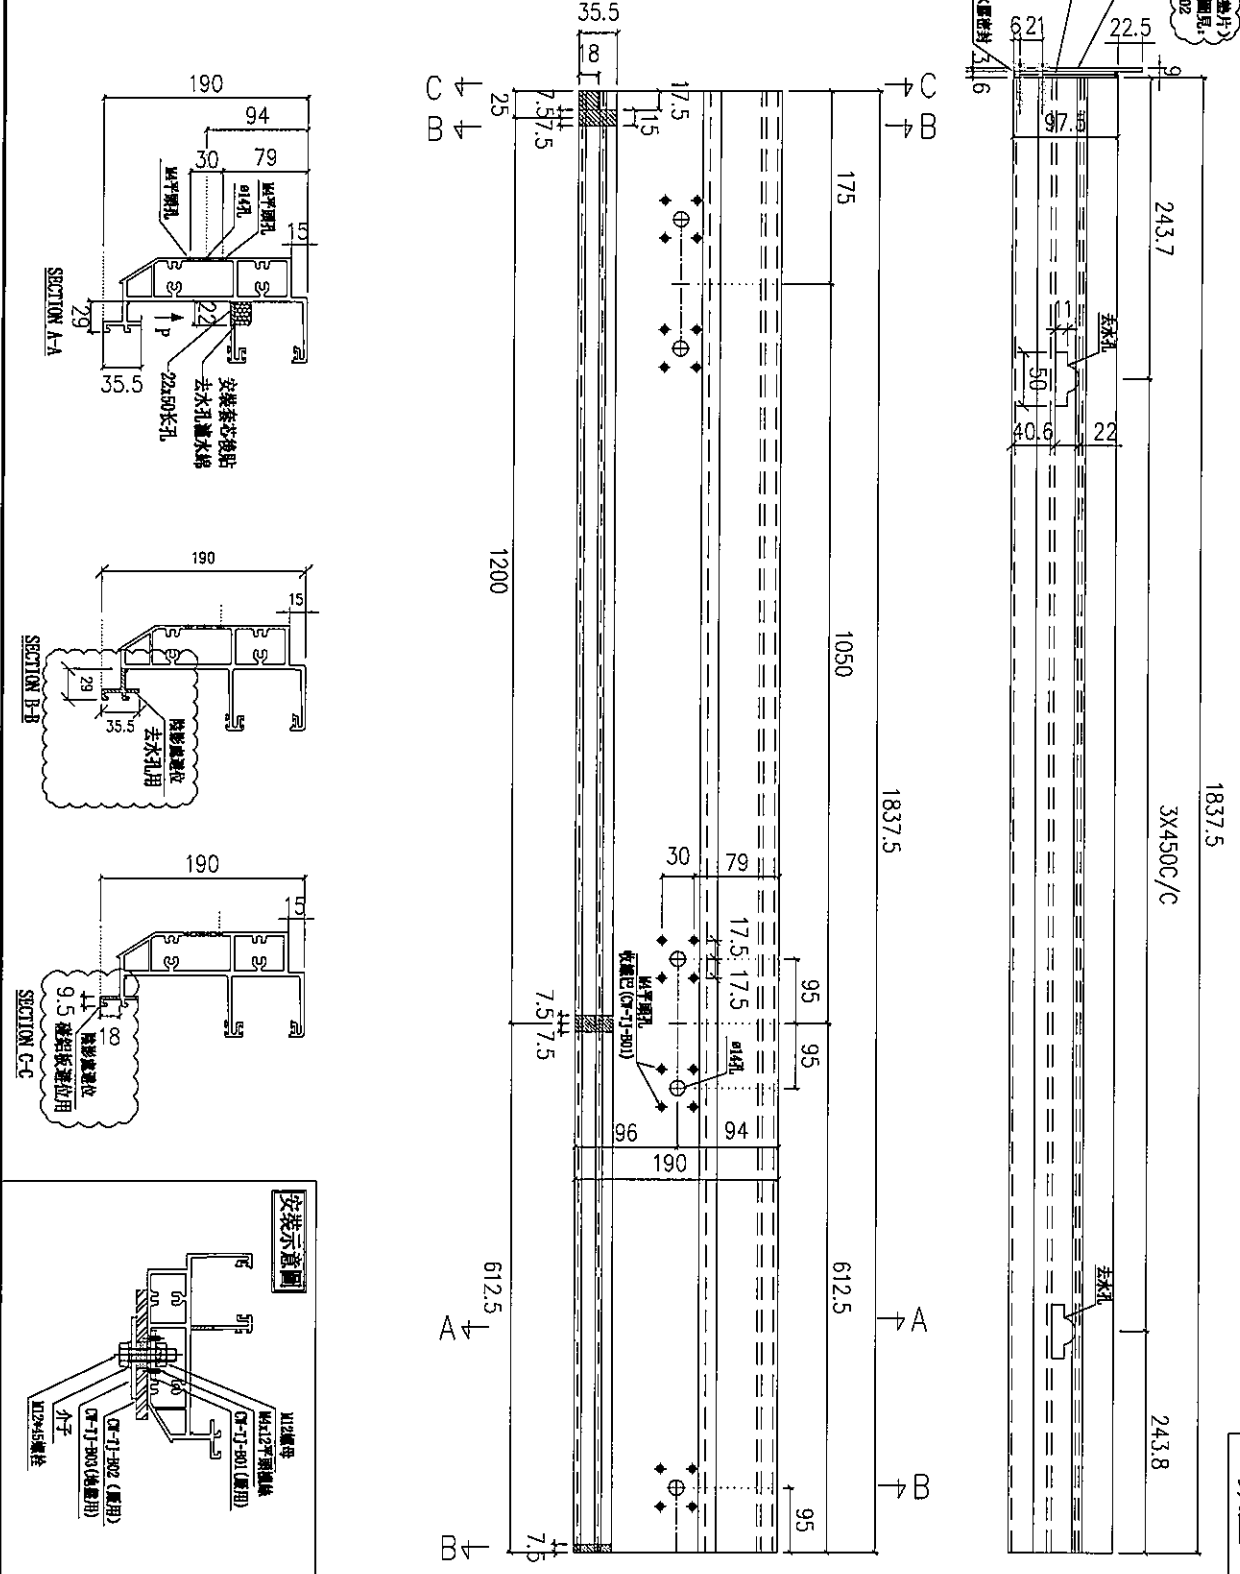

數量: 1

使用位置 J853-SD-CW-4303


名稱	頂橫	制圖	陳敏聰	2022.03.11	修改
材料	X85982	復核	謝永林	2022.03.17	日期
顏色	JMQ213457(3 coatings)	批准			圖號 J853-T3-CW-S07a



美特鋁質有限公司
MIDI Aluminium Fabricator Ltd.

工程號 J-853 地盤 延坪道

請用A3紙打印



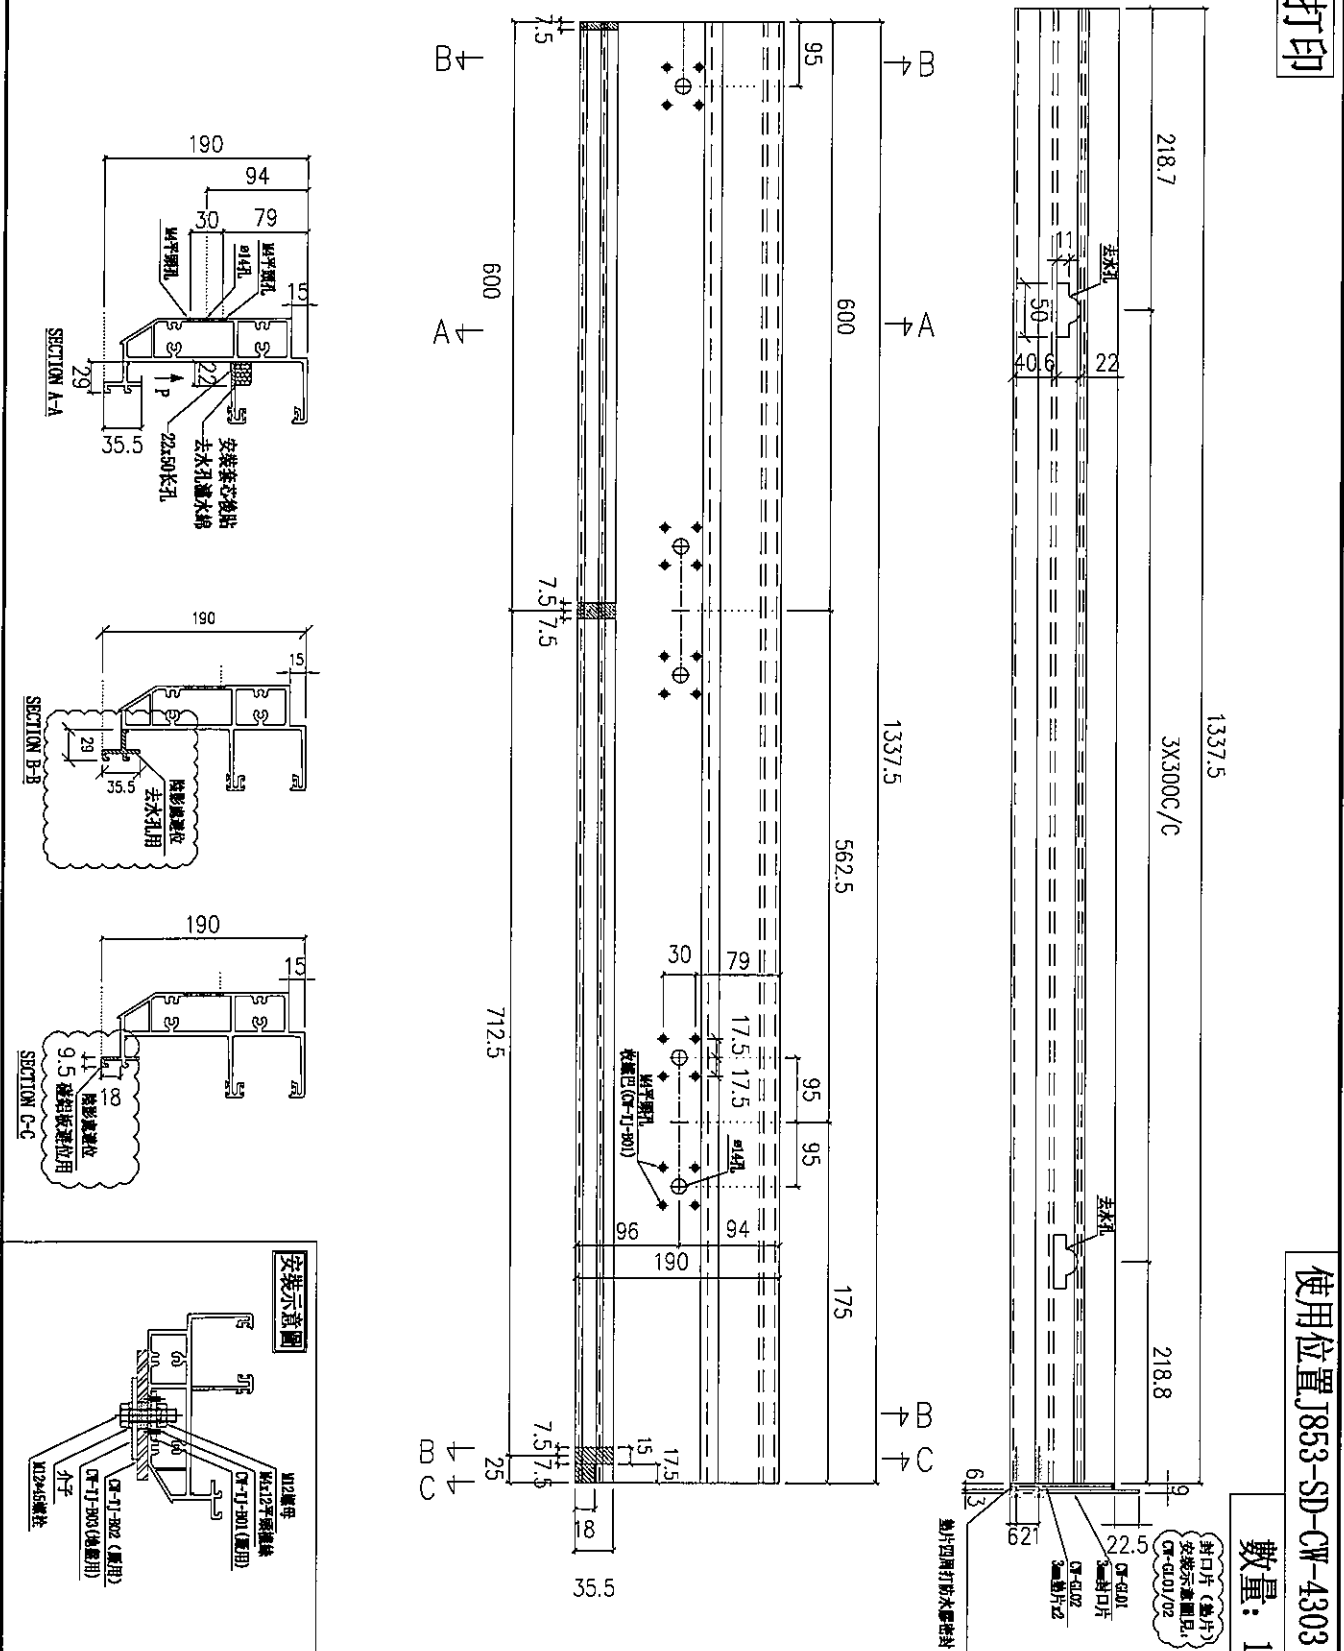


使用位置 J853-SD-CW-4303
數量: 1

名稱	頂橫	制圖	陳敏聰	2022.03.11	修改
材料	X85982	復核	謝永林	2022.03.17	日期
顏色	JMQ213457(3 coatings)	批准			圖號 J853-T3-CW-S07b

美特鋁質有限公司
MIDI Aluminium Fabricator Ltd.

工程號 J853 地盤 延坪道

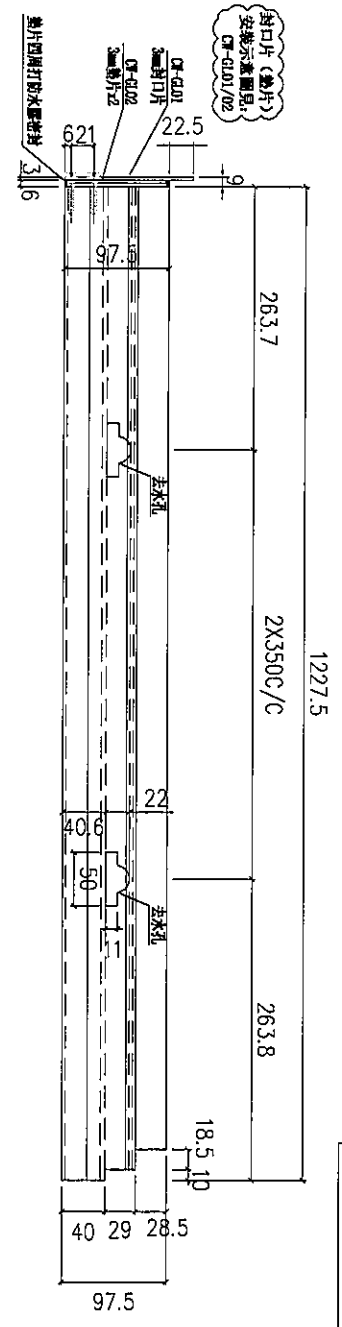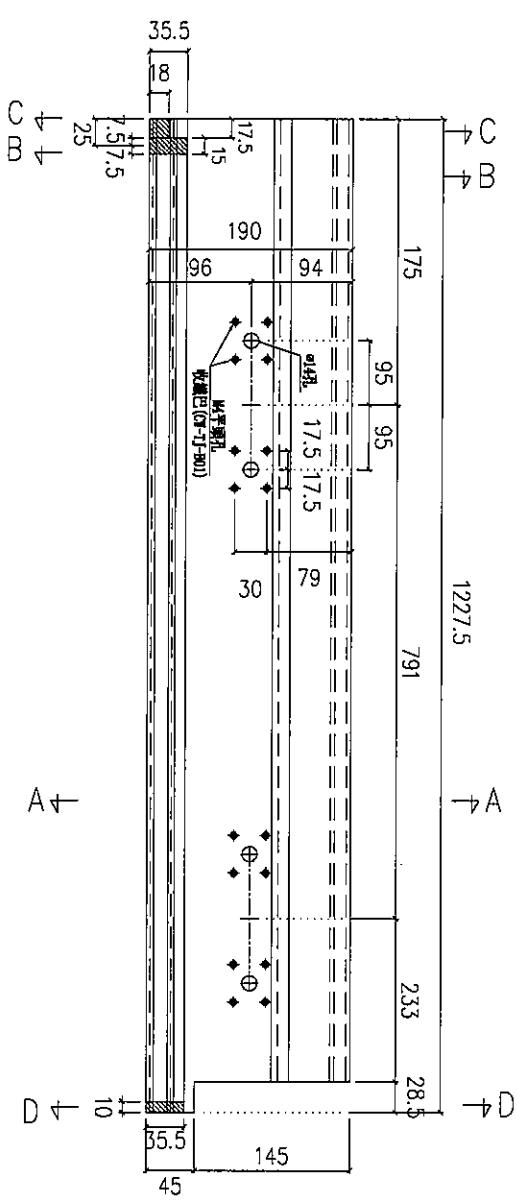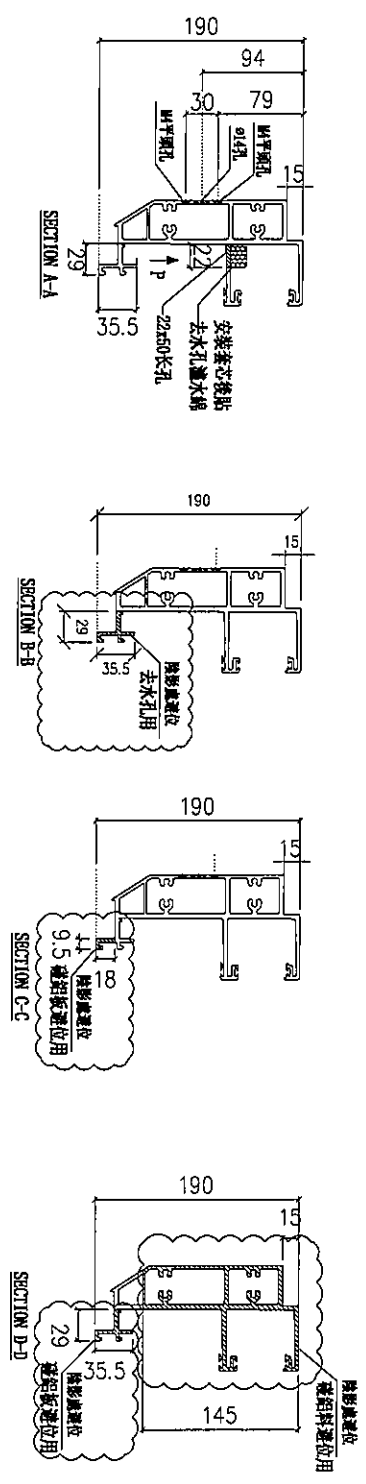

數量: 1

使用位置: J853-SD-CW-4303


名稱	頂橫	制圖	陳敏聰	2022.03.11	修改	
材料	X85982	復核	謝永林	2022.03.17	日期	
顏色	JMQ213457(3 coatings)	批准			圖號	J853-T3-CW-S08



美特鋁質有限公司
MIDI Aluminium Fabricator Ltd.

工程號 J-853 地盤 延坪道

請用A3紙打印

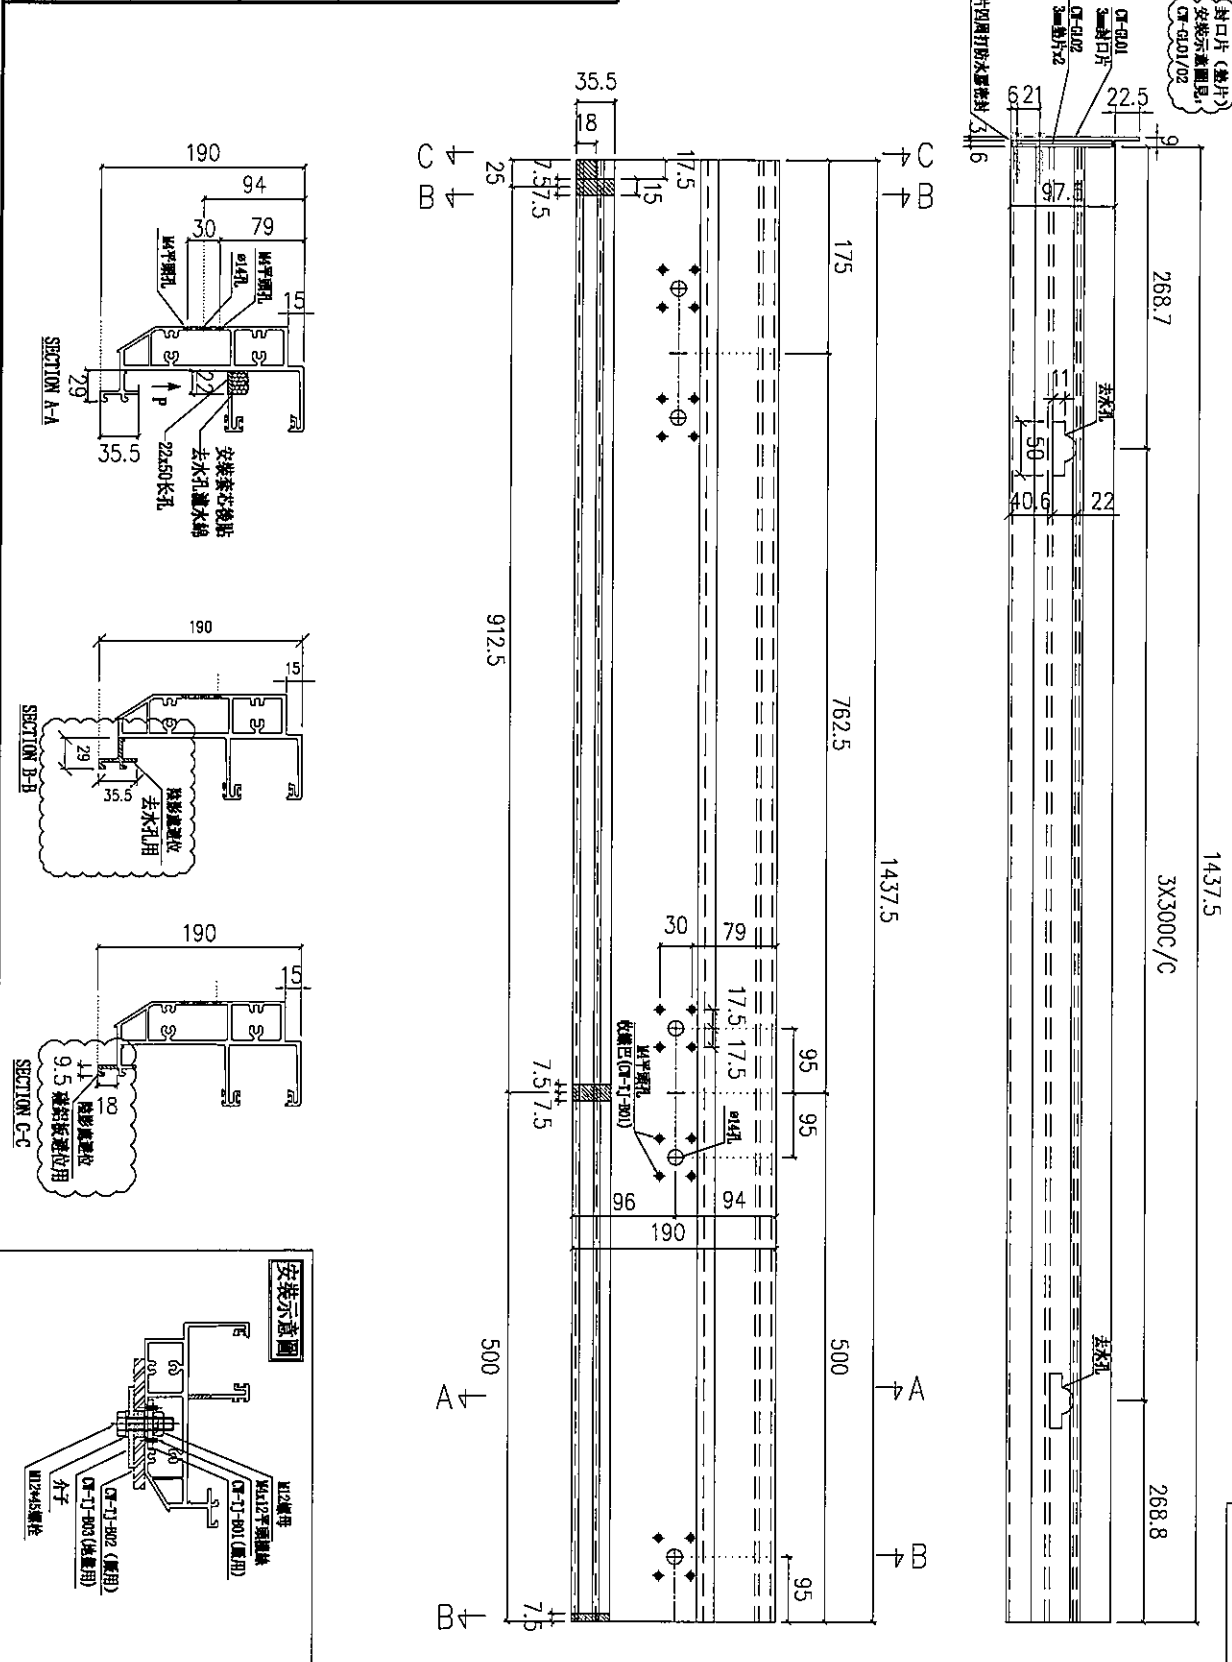


名稱	頂橫	制圖	陳敏聰	2022.03.11	修改
材料	X85982	復核	謝永林	2022.03.17	日期
顏色	JMQ213457(3 coatings)	批准			圖號 J853-T3-CW-S09a



美特鋁質有限公司
MIDI Aluminium Fabricator Ltd.

工程號 J853 地盤 延坪道

請用A3紙打印

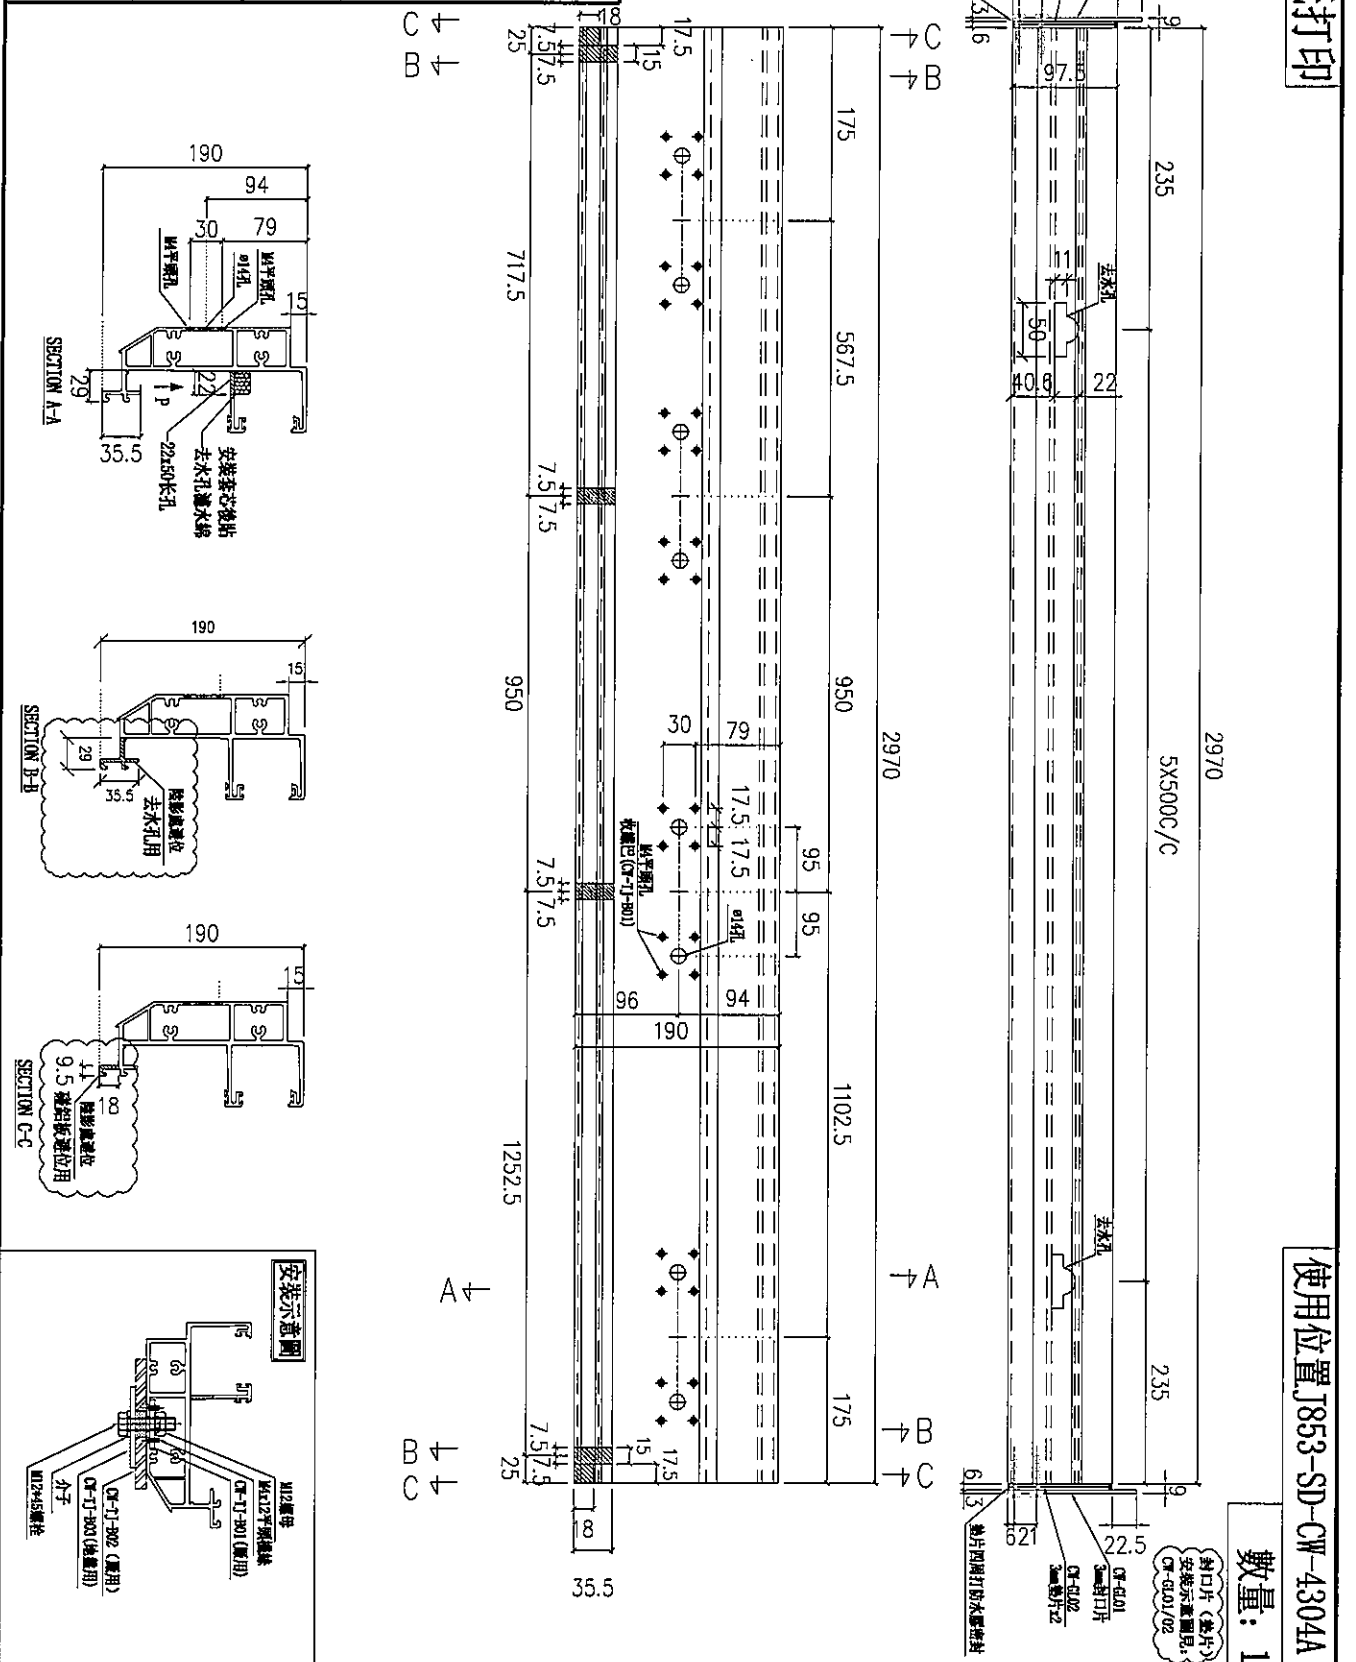

使用位置 J853-SD-CW-4304A
數量: 1

名稱	頂橫	制圖	陳敏聰	2022.03.11	修改
材料	X85982	復核	謝永林	2022.03.17	日期
顏色	JMQ213457(3 coatings)	批准			圖號 J853-T3-CW-S10


請用A3紙打印

使用位置: J853-SD-CW-4304A

數量: 1

美特鋁質有限公司
MIDI Aluminium Fabricator Ltd.

工程號	J853	地盤	延坪道
-----	------	----	-----

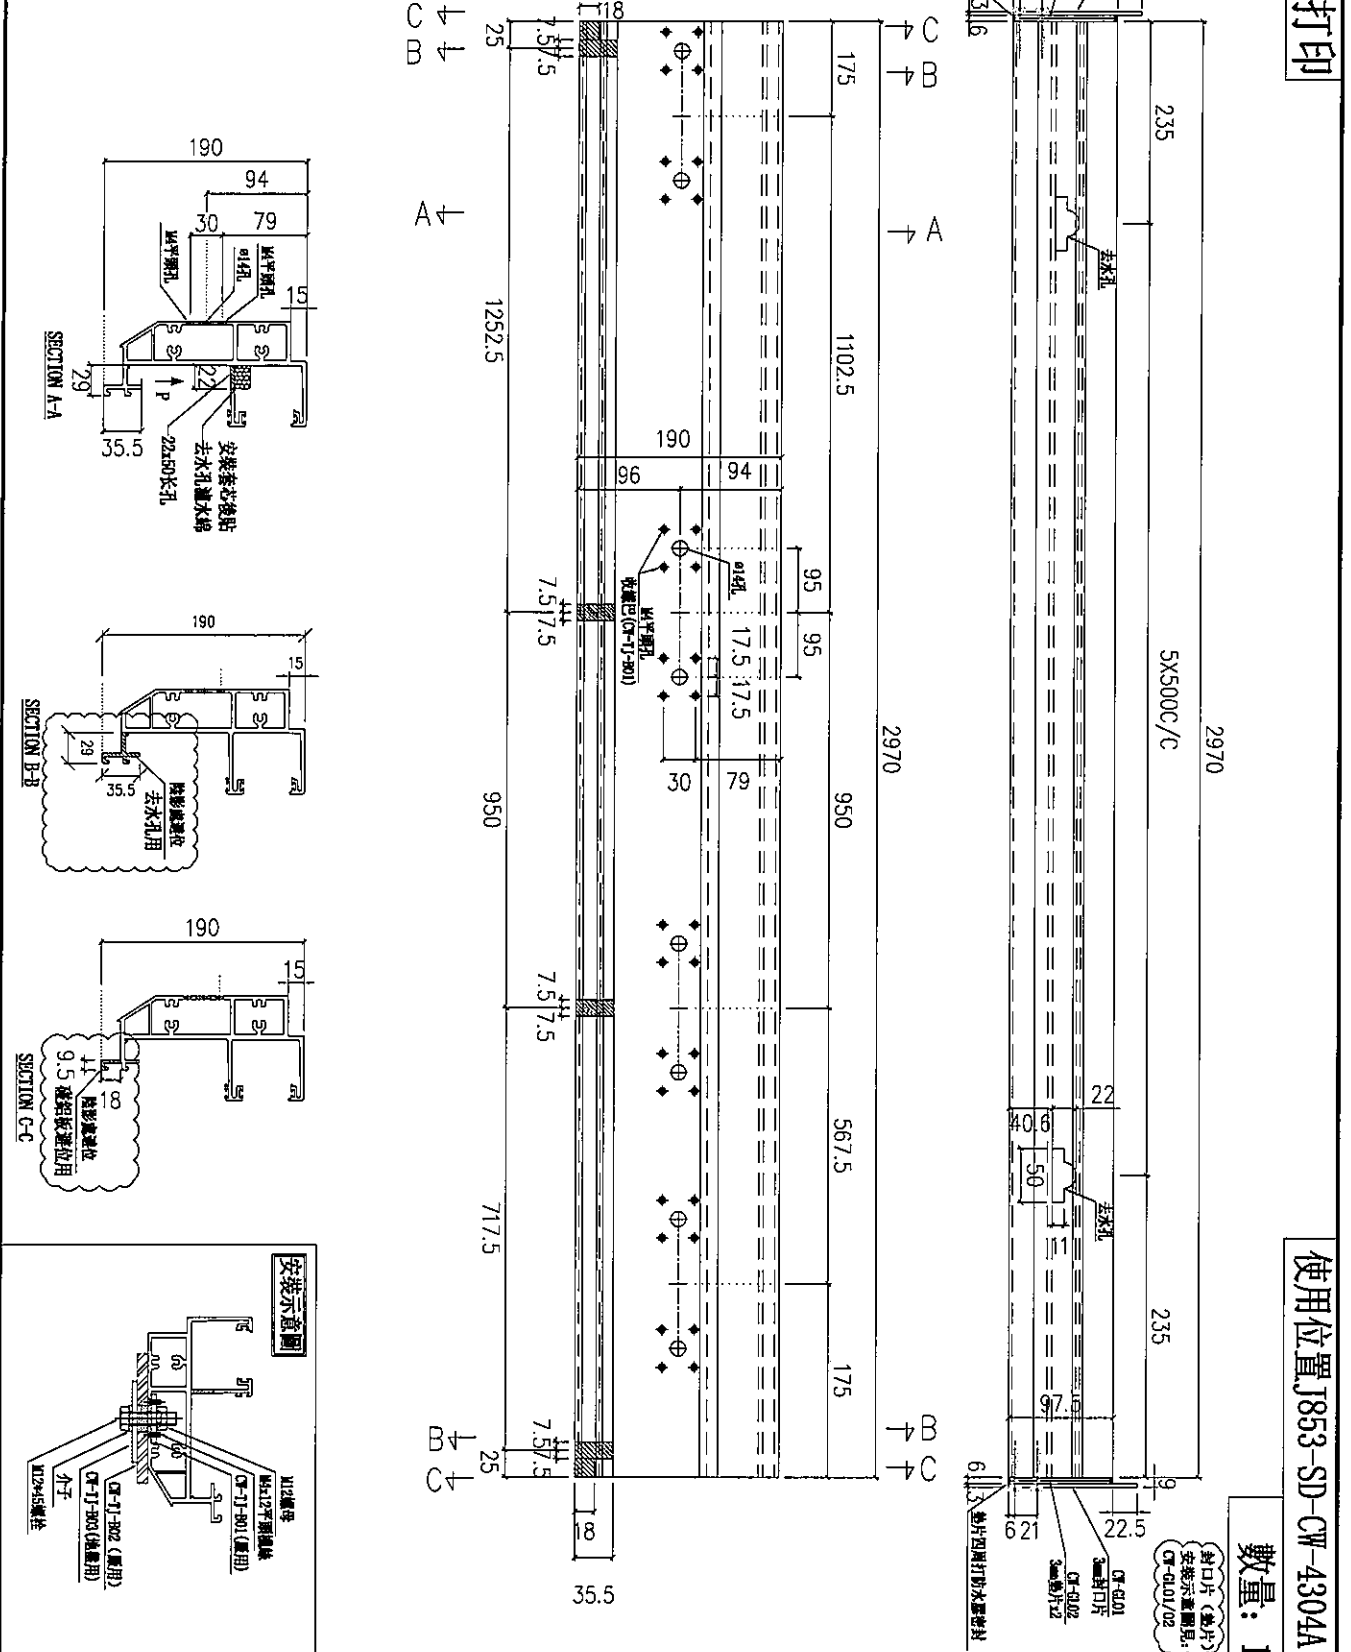

名稱	頂橫	制圖	陳敏聰	2022.03.11	修改
材料	X85982	復核	謝永林	2022.03.17	日期
顏色	JMQ213457(3 coatings)	批准			圖號
					J853-T3-CW-S11




美特鋁質有限公司
MIDI Aluminium Fabricator Ltd.

工程號 J-853 地盤 延坪道

請用A3紙打印

使用位置 J853-SD-CW-4305

數量: 1

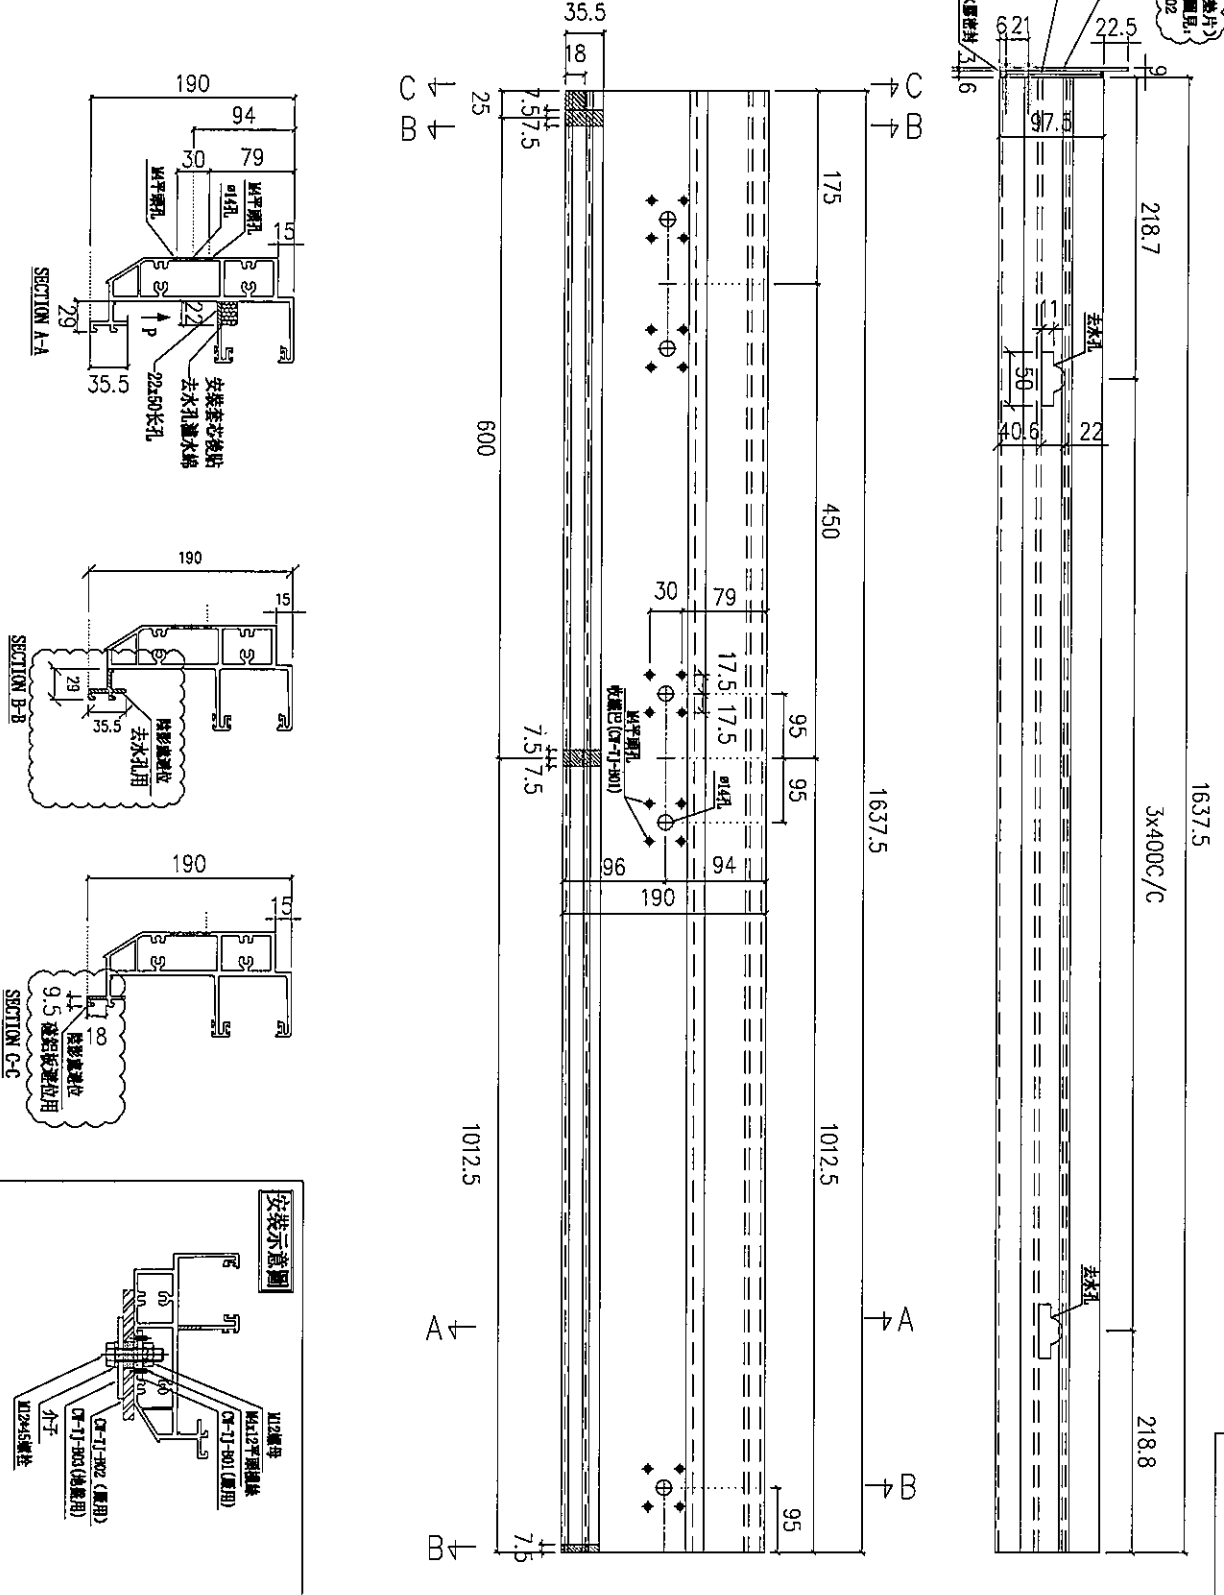

名稱	頂橫	制圖	陳敏聰	2022.03.11	修改	
材料	X85982	復核	謝永林	2022.03.17	日期	
顏色	JMQ213457(3 coatings)	批准			圖號	J853-T3-CW-S12a


請用A3紙打印

使用位置 J853-SD-CW-4305

數量: 1

美特鋁質有限公司
MIDI Aluminium Fabricator Ltd.

工程號 J-853 地盤 延坪道

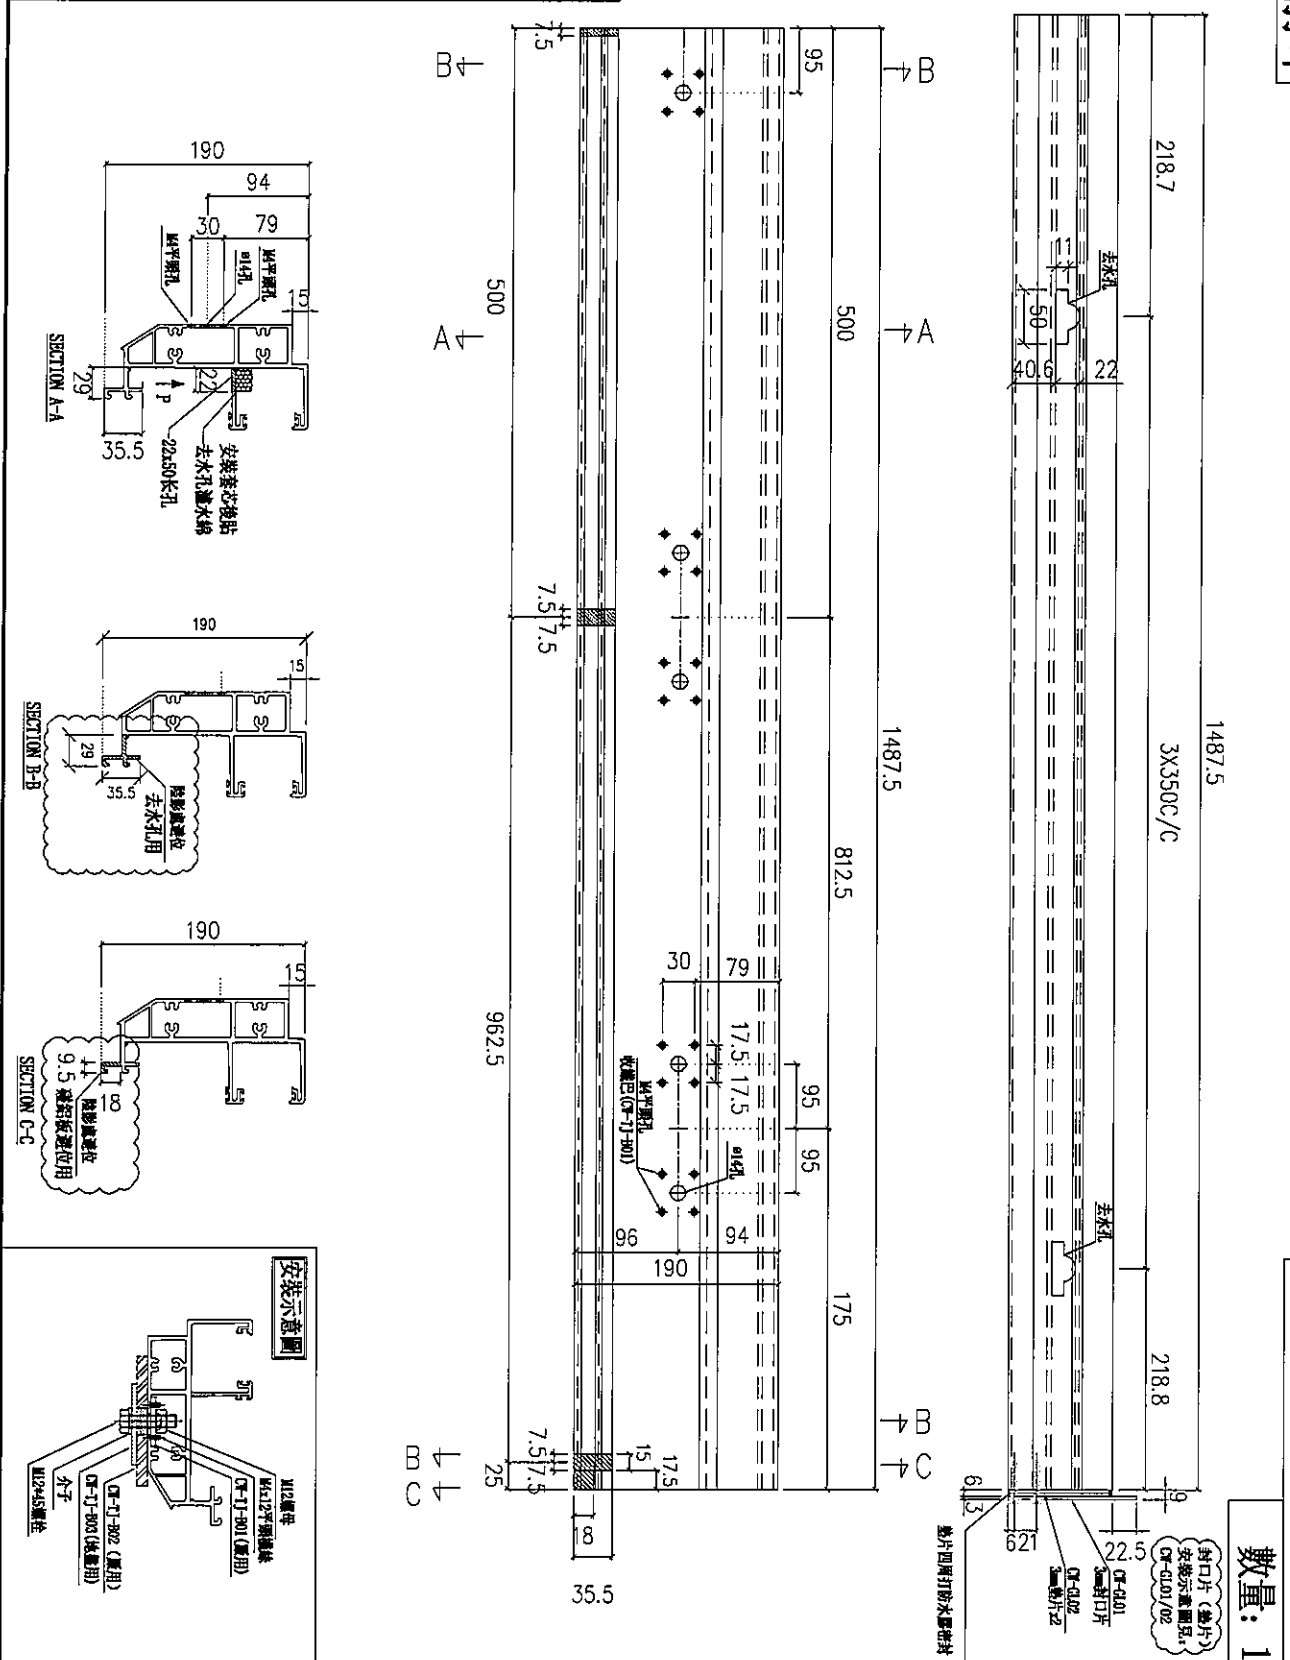


名稱	頂橫	制圖	陳敏聰	2022.03.11	修改
材料	X85982	復核	謝永林	2022.03.17	日期
顏色	JMQ213457(3 coatings)	批准			圖號 J853-T3-CW-S12b

EG-DWG3

美特鋁質有限公司
MIDI Aluminium Fabricator Ltd.


工程號 J853 地盤 延坪道

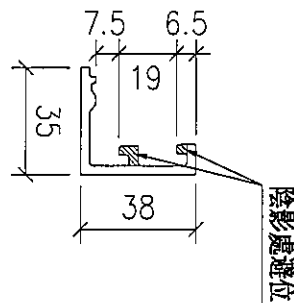

圖號	J853-T3-CW-KG01	扣蓋長度 (L)	1391	分格寬度	1400	數量	1	使用位置	J853-SD-CW-4301
----	-----------------	----------	------	------	------	----	---	------	-----------------

名稱	玻璃扣蓋	制圖	陳敏聰	2022.03.9	修改			
材料	X85989	復核	謝永林	2022.03.17	日期			
顏色	JMQ213457(3 coatings)	批准			圖號	J853-T3-CW-KG01		

EG-DWG3


 美特鋁質有限公司 MIDI Aluminium Fabricator Ltd.					
工程號	J853	地盤	延坪道		
圖號	扣蓋長度 (L)	分格寬度	數量	使用位置	
J853-T3-CW-KG03	1185	1200	1	J853-SD-CW-4301	
J853-T3-CW-KG04	1235	1250	1	J853-SD-CW-4302	
J853-T3-CW-KG05	1185	1200	1	J853-SD-CW-4302	
J853-T3-CW-KG06a	585	600	1	J853-SD-CW-4302	
J853-T3-CW-KG06b	685	700	1	J853-SD-CW-4302	
J853-T3-CW-KG07a	1185	1200	1	J853-SD-CW-4303	
J853-T3-CW-KG07b	597.5	612.5	1	J853-SD-CW-4303	
J853-T3-CW-KG07c	585	600	1	J853-SD-CW-4303	
J853-T3-CW-KG07d	697.5	712.5	1	J853-SD-CW-4303	
J853-T3-CW-KG08	1185	1200	1	J853-SD-CW-4303	
J853-T3-CW-KG09a	897.5	912.5	1	J853-SD-CW-4304	
J853-T3-CW-KG09b	485	500	1	J853-SD-CW-4304	
J853-T3-CW-KG09c	997.5	1012.5	1	J853-SD-CW-4304	
J853-T3-CW-KG09d	585	600	1	J853-SD-CW-4304	
J853-T3-CW-KG10a	702.5	717.5	1	J853-SD-CW-4304A	
J853-T3-CW-KG10b	935	950	1	J853-SD-CW-4304A	
J853-T3-CW-KG10c	1237.5	1252.5	1	J853-SD-CW-4304A	
J853-T3-CW-KG11a	1237.5	1252.5	1	J853-SD-CW-4304A	
J853-T3-CW-KG11b	935	950	1	J853-SD-CW-4304A	
J853-T3-CW-KG11c	702.5	717.5	1	J853-SD-CW-4304A	
J853-T3-CW-KG12a	585	600	1	J853-SD-CW-4305	
J853-T3-CW-KG12b	997.5	1012.5	1	J853-SD-CW-4305	
J853-T3-CW-KG12c	485	500	1	J853-SD-CW-4305	
J853-T3-CW-KG12d	947.5	962.5	1	J853-SD-CW-4305	
J853-T3-CW-KG13a	635	650	1	J853-SD-CW-4306	
J853-T3-CW-KG13b	897.5	912.5	1	J853-SD-CW-4306	
J853-T3-CW-KG13c	635	650	1	J853-SD-CW-4306	
J853-T3-CW-KG13d	1947.5	1962.5	1	J853-SD-CW-4306	
名稱	玻璃扣蓋數據表	制圖	陳敏聰	2022.03.9	修改
材料	X85989	復核	謝永林	2022.03.17	日期
顏色	JMQ213457(3 coatings)	批准			圖號 J853-T3-CW-KG03BM

EG-DWG3

美特鋁質有限公司
MIDI Aluminium Fabricator Ltd.

工程號 J853 地盤 延坪道

圖號	扣蓋長度 (L)	分格寬度	數量	使用位置
J853-T3-CW-KG02	806	815	1	J853-SD-CW-4301

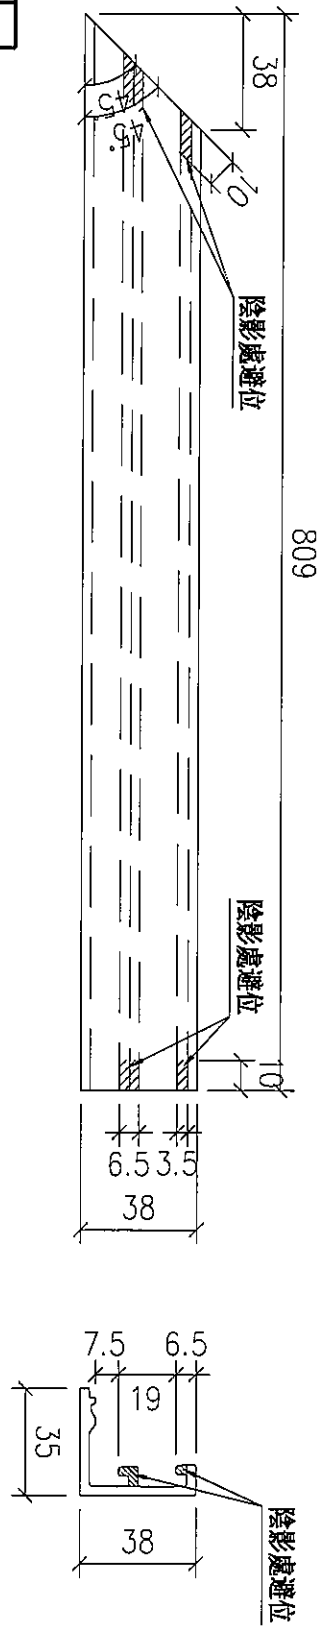


名稱	玻璃扣蓋	制圖	陳敏聰	2022.03.9	修改		
材料	X85989	復核	謝永林	2022.03.17	日期		
顏色	JMQ213457(3 coatings)	批准			圖號	J853-T3-CW-KG02	

EG-DWG3


美特鋁質有限公司
 MIDI Aluminium Fabricator Ltd.


工程號 J853 | 地盤 延坪道

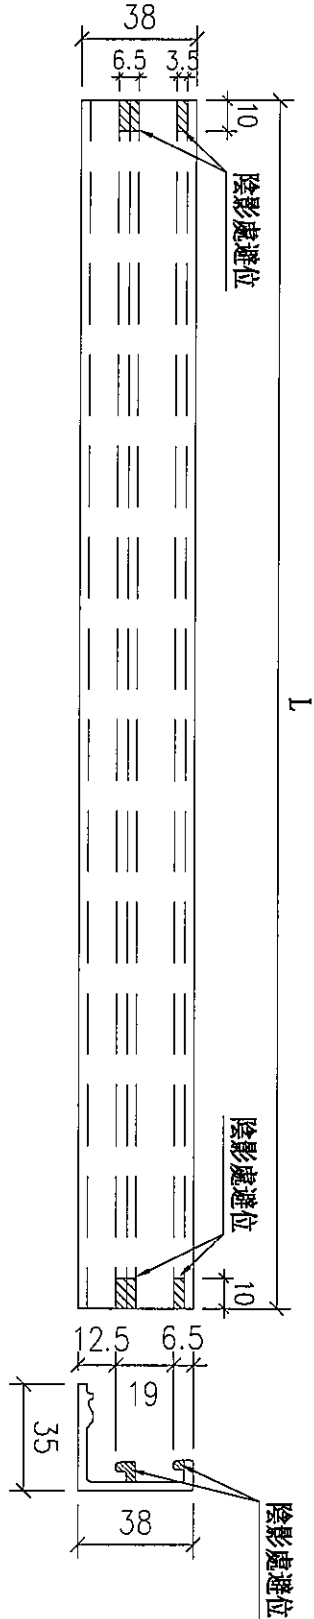

詳細數據請參考圖號
J853-T3-CW-KG03BM

名稱	玻璃扣蓋	制圖	陳敏聰	2022.03.9	修改		
材料	X85989	復核	謝永林	2022.03.17	日期		
顏色	JMQ213457(3 coatings)	批准			圖號	J853-T3-CW-KG03	

EG-DWG3

 美特鋁質有限公司 MIDI Aluminium Fabricator Ltd.							
工程號	J853	地盤	延坪道				
圖號	扣蓋長度 (L)	分格寬度	數量	使用位置			
J853-T6-CW-KG01a	585	600	1	J853-SD-CW-4601			
J853-T6-CW-KG01b	1110	1125	1	J853-SD-CW-4601			
J853-T6-CW-KG02a	1060	1075	1	J853-SD-CW-4601			
J853-T6-CW-KG02b	635	650	1	J853-SD-CW-4601			
J853-T6-CW-KG03a	627.5	642.5	1	J853-SD-CW-4602			
J853-T6-CW-KG03b	1035	1050	1	J853-SD-CW-4602			
J853-T6-CW-KG03c	1412.5	1427.5	1	J853-SD-CW-4602			
J853-T6-CW-KG04a	1412.5	1427.5	1	J853-SD-CW-4602			
J853-T6-CW-KG04b	1035	1050	1	J853-SD-CW-4602			
J853-T6-CW-KG04c	627.5	642.5	1	J853-SD-CW-4602			
J853-T6-CW-KG05a	635	650	1	J853-SD-CW-4602A			
J853-T6-CW-KG05b	1197.5	1212.5	1	J853-SD-CW-4602A			
J853-T6-CW-KG05c	585	600	1	J853-SD-CW-4602A			
J853-T6-CW-KG05d	1122.5	1137.5	1	J853-SD-CW-4602A			
J853-T6-CW-KG06	1185	1200	1	J853-SD-CW-4606			
J853-T6-CW-KG07a	1172.5	1187.5	1	J853-SD-CW-4606			
J853-T6-CW-KG07b	585	600	1	J853-SD-CW-4606			
J853-T6-CW-KG07c	585	600	1	J853-SD-CW-4606			
J853-T6-CW-KG07d	1197.5	1212.5	1	J853-SD-CW-4606			
J853-T6-CW-KG08	1185	1200	1	J853-SD-CW-4607			
J853-T6-CW-KG09a	710	725	1	J853-SD-CW-4607			
J853-T6-CW-KG09b	585	600	1	J853-SD-CW-4607			
名稱	玻璃扣蓋數據表	制圖	陳敏聰	2022.03.16	修改		
材料	X85989	復核	謝永林	2022.03.21	日期		
顏色	JMQ213457(3 coatings)	批准			圖號	J853-T6-CW-KG01BM	

BD. REF :

請用A3紙打印


SHIMAO GROUP HOLDINGS LIMITED
 ARCHITECT : WONG TUNG & PARTNERS LIMITED
WTP
 MAIN CONTRACTOR : 協興建築有限公司
HIP HING CONSTRUCTION CO LTD
 STRUCTURAL ENGINEER : C M WONG & ASSOCIATES LTD
 黃漢明建築工程師有限公司
 FACADE CONSULTANT : **MEINHARDT**

NOTE :
 1. ALL DIMENSIONS ARE IN MM.
 2. ALL ELEVATIONS ARE VIEWED FROM OUTSIDE.
 3. ALL DIMENSIONS TO BE VERIFIED ON SITE BEFORE FABRICATION.

LEGEND :
 (1) - DATE MARK NO.
 (2) - REFER SHEET NO.
 (3) - F.F.L. - FINISHED FLOOR LEVEL
 (4) - S.F.L. - STRUCTURAL FLOOR LEVEL
 (5) - R.F.L. - REVERSED DETAIL

FLOOR	LEVEL (S.F.L.)

PROJECT : PROPOSED RESIDENTIAL DEVELOPMENT AT BLK L1, 65-62 YIN PING ROAD, KOWLOON
 DRAWN BY : LHR CHECKED BY :
 DATE : 12-APR-21 SCALE : 1:50 (A1)
 SHEET NO. : J-053
 DWG NO. : JRS3-5D-CW-4601 REV. : A

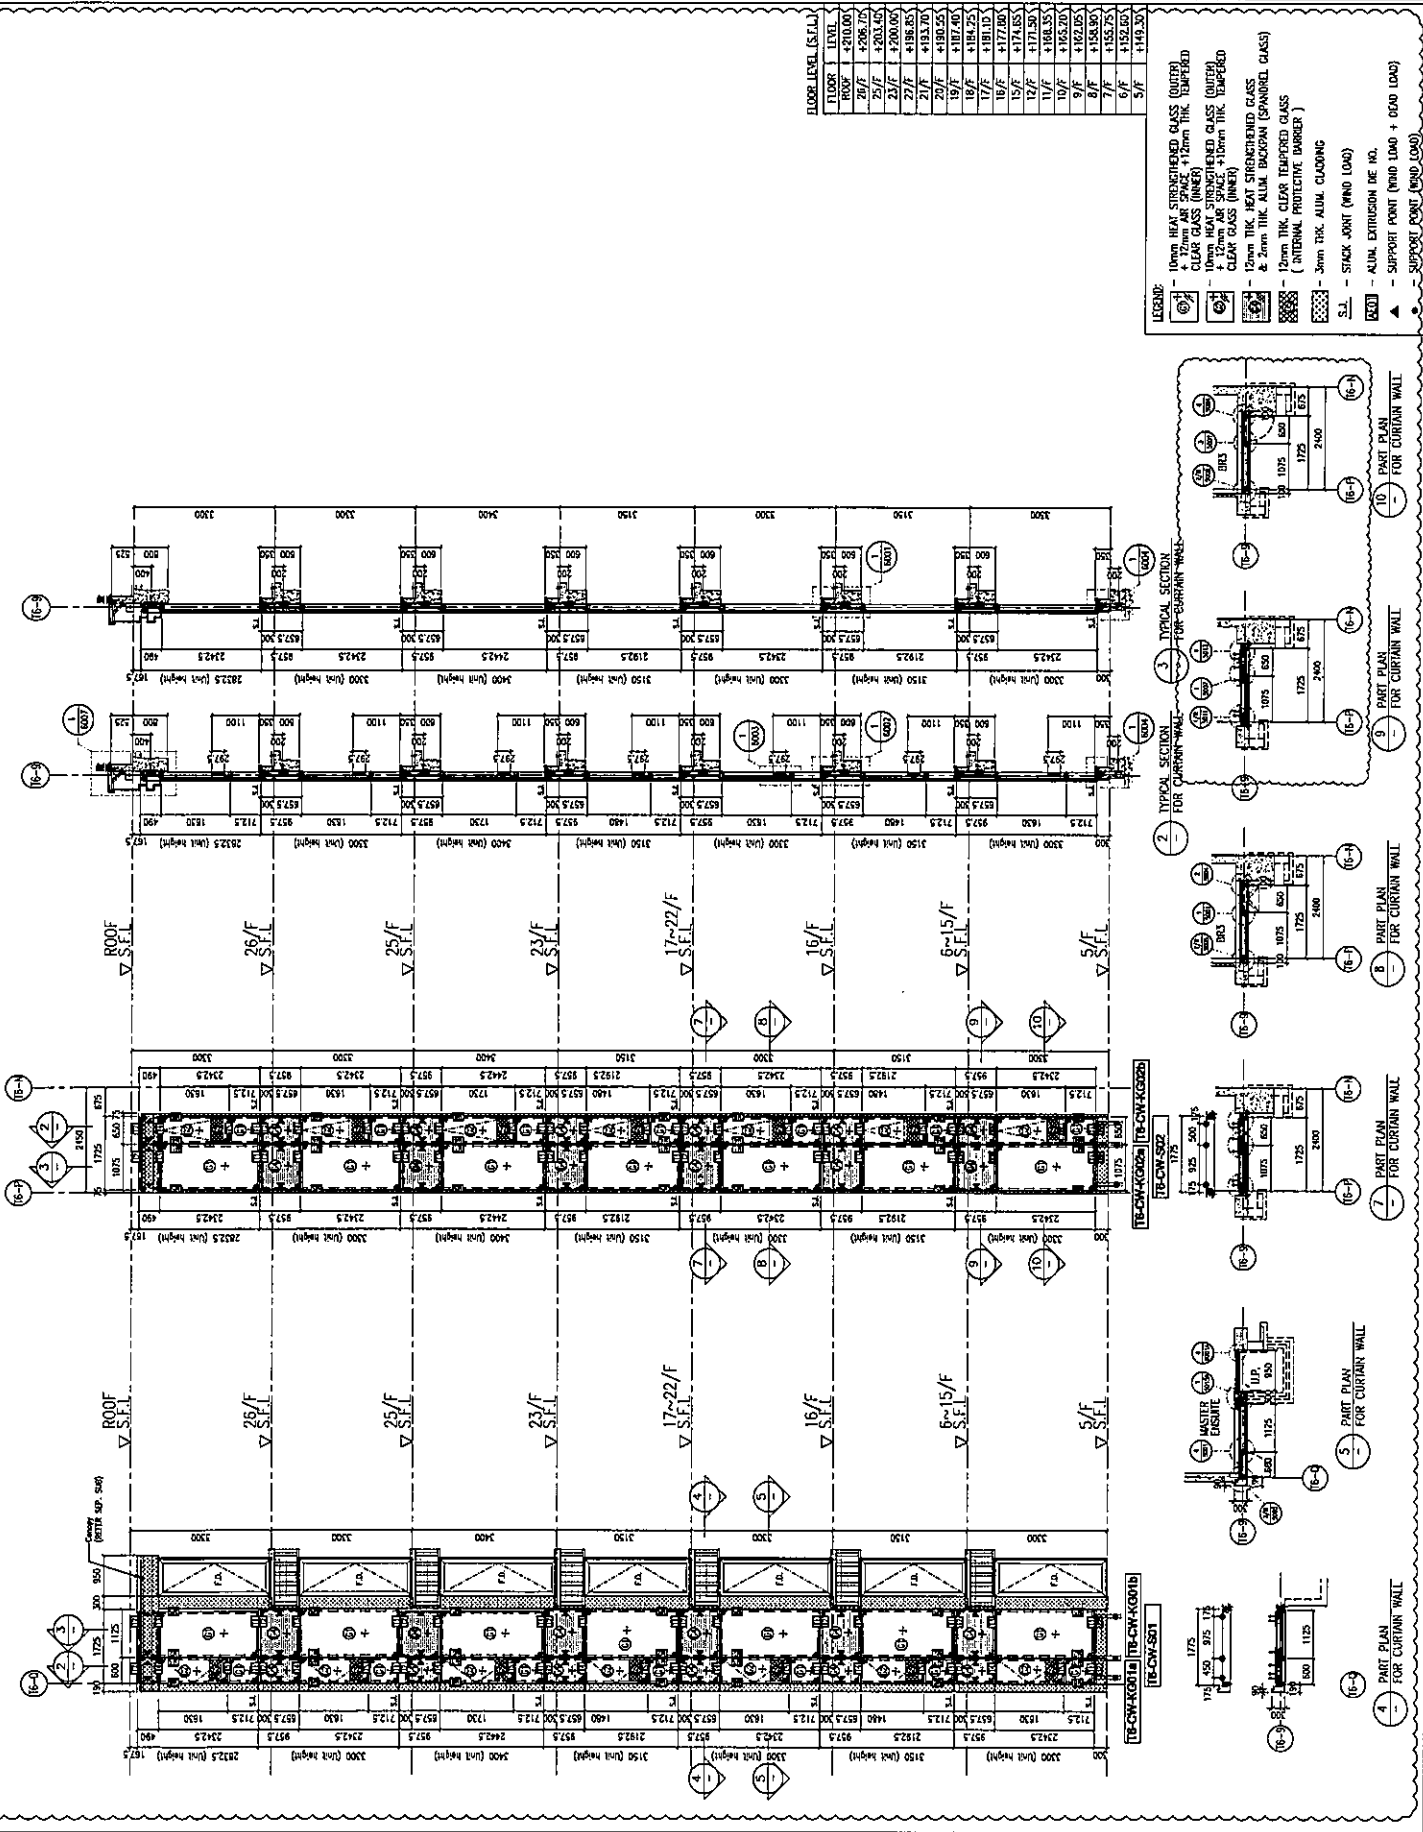

請用A3紙打印

B.I. REF :

SHIMAO GROUP HOLDINGS LIMITED

CLIENT :

ARCHITECT : **WONG TUNG & PARTNERS LIMITED**

MAIN CONTRACTOR : **協興建築有限公司 HIP HING CONSTRUCTION CO LTD**

STRUCTURAL ENGINEER : **CMA C M WONG & ASSOCIATES LTD 黃志明建築工程師有限公司**

PACKAGE CONSULTANT : **MEINHARDT**

NOTE :

1. ALL DIMENSIONS ARE IN MM.
2. ALL ELEVATIONS ARE VIEWED FROM OUTSIDE.
3. ALL DIMENSIONS TO BE VERIFIED ON SITE BEFORE FABRICATION.

LEGEND :

① - REAL MARK NO. REFER SHEET NO.

② - F.F.L. - FINISHED FLOOR LEVEL.

③ - S.F.L. - STRUCTURAL FLOOR LEVEL.

④ - REVERSED DETAIL.

⑤ - REVISION SUBJECT TO MAIN CONTRACTOR'S APPROVAL.

JOB NO. : J-853

PROJECT : PROPOSED RESIDENTIAL DEVELOPMENT AT M.L.L.L. 6542 YIM PING ROAD, KOWLOON

TITLE : PART ELEVATION FOR CURTAIN WALL AT TOWER 6 & 7

DATE : 12-APR-21 SCALE : 1:60 (A1)


DRAWN BY : LHR CHECKED BY :

MEINHARDT 美特銘實業有限公司

FIG. NO. : J853-S0-CW-4602 REV. : A

FLOOR LEVEL (S.F.L.)	LEVEL
ROOF	+210.00
26/F	+206.70
25/F	+203.40

- LEGEND :
- ① 10mm HEAT STRENGTHENED GLASS (OUTER) + 12mm AIR SPACE + 12mm THK. UNLEADED CLEAR GLASS (INNER)
 - ② 10mm HEAT STRENGTHENED GLASS (OUTER) + 12mm AIR SPACE + 10mm THK. UNLEADED CLEAR GLASS (INNER)
 - ③ 12mm THK. HEAT STRENGTHENED GLASS & 2mm THK. ALUM. BACKPAN (SPANNING GLASS)
 - ④ 12mm THK. CLEAR TEMPERED GLASS (INTERNAL PROTECTIVE BARBER)
 - ⑤ 3mm THK. ALUM. CLADDING
 - S.L. - STACK JOINT (WIND LOAD)
 - ⑥ ALUM. EXTENSION BE. NO.
 - ⑦ SUPPORT POINT (WIND LOAD + DEAD LOAD)
 - ⑧ SUPPORT POINT (WIND LOAD)

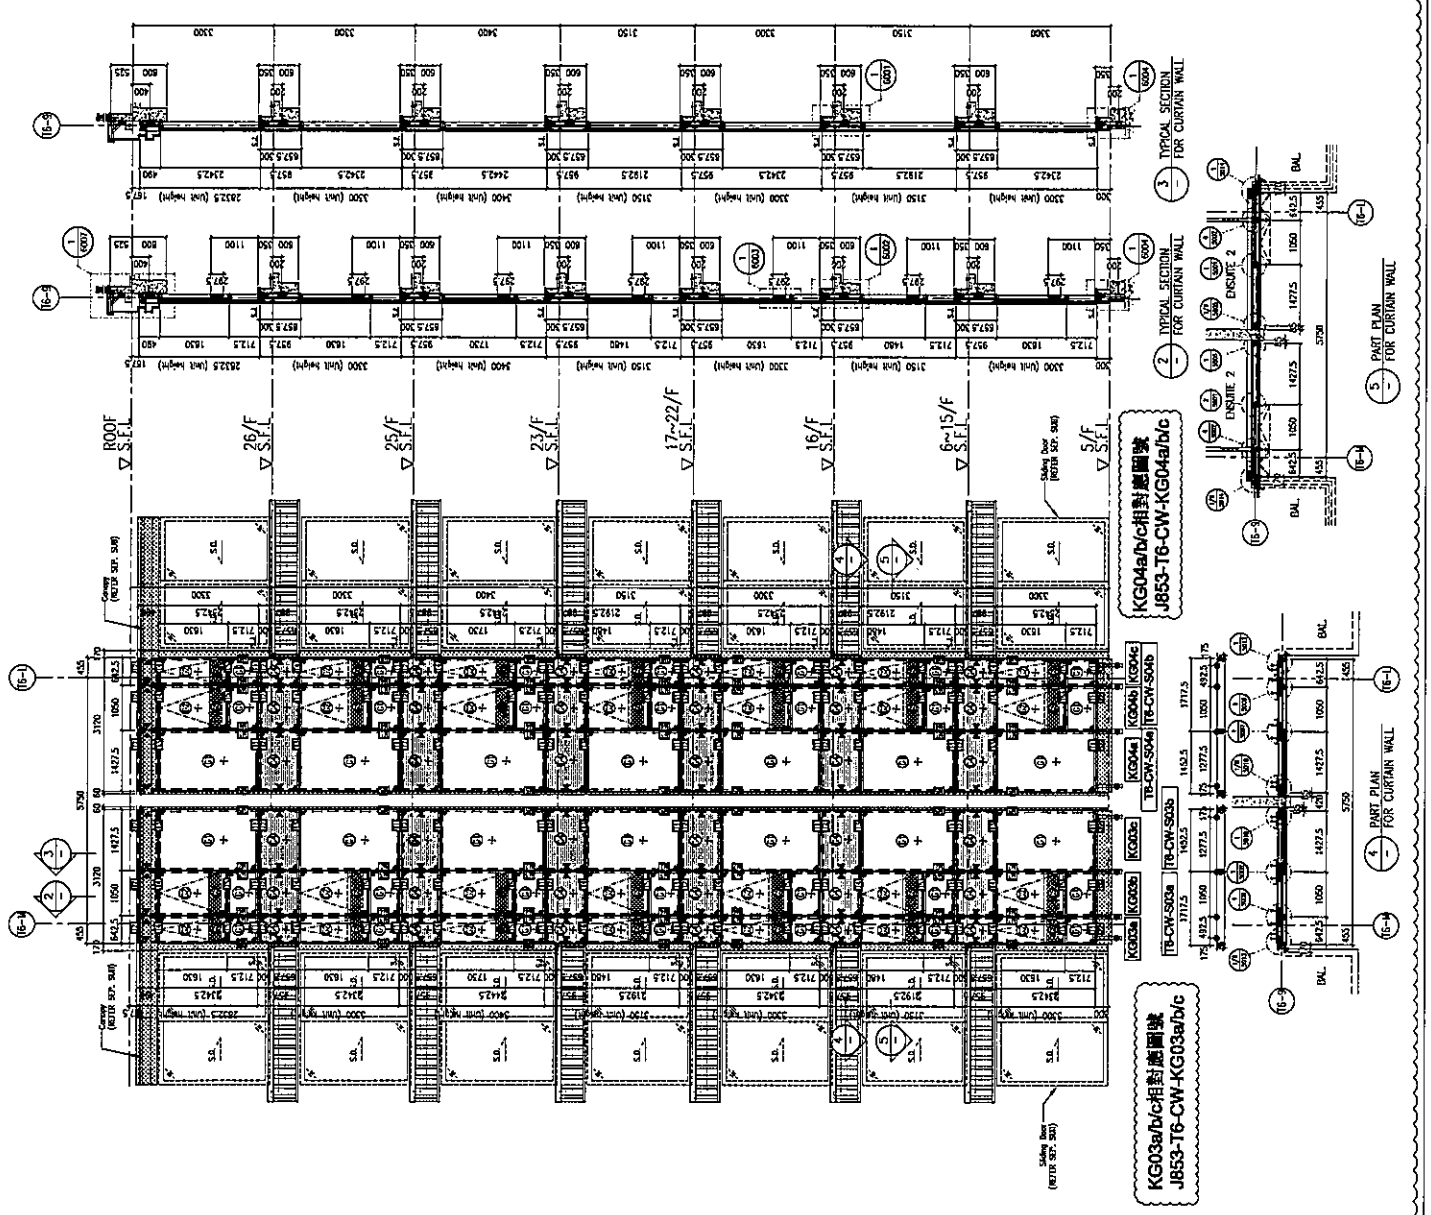

請用A3紙打印

SHIMAO GROUP HOLDINGS LIMITED
 ARCHITECT: WONG TUNG & PARTNERS LIMITED

MAIN CONTRACTOR: 協興建築有限公司
 HP HING CONSTRUCTION CO LTD

STRUCTURAL ENGINEER: C M HONG & ASSOCIATES LTD
 香港測量師工程師有限公司

FAÇADE CONSULTANT: MEINHARDT

NOTE:
 1. ALL DIMENSIONS ARE IN MM.
 2. ALL ELEVATIONS ARE VIEWED FROM OUTSIDE.
 3. ALL DIMENSIONS TO BE VERIFIED ON SITE BEFORE FABRICATION.

LEGEND:
 (A) - DECK MARK NO.
 (B) - RETER SHEET NO.

1. F.F.L. - FINISHED FLOOR LEVEL
 2. S.F.L. - STRUCTURAL FLOOR LEVEL
 3. (R) - REVERSED DEVAL

PROJECT: PROPOSED RESIDENTIAL DEVELOPMENT AT 11, ALL 65-62 YIK PING ROAD, KOWLOON

TITLE: PART ELEVATION FOR CURTAIN WALL AT TOWER 6 & 7



DATE: 24-OCT-21 SCALE: 1:60 (A1)

DRAWN BY: LHR CHECKED BY:

美特銘有限公司
 FING. NO.: 3853-SJ-CW-4602A REV.: A

FLOOR LEVEL (S.F.L.)	LEVEL

- LEGEND:
- 10mm HEAT STRENGTHENED GLASS (OUTER)
 - 12mm CLEAR GLASS (INNER)
 - 12mm HEAT STRENGTHENED GLASS (OUTER)
 - 12mm CLEAR GLASS (INNER)
 - 12mm HEAT STRENGTHENED GLASS (OUTER) & 2mm THK ALUM. BACKUP (SPANDREL GLASS)
 - 12mm HEAT STRENGTHENED GLASS (OUTER) & 2mm THK ALUM. BACKUP (SPANDREL GLASS) (INTERNAL PROTECTIVE BARBER)
 - 3mm THK ALUM. CLADDING
 - S.L. - STACK JOINT (WIND LOAD)
 - ALUM. EXTENSION DE. NO.
 - SUPPORT POINT (WIND LOAD + DEAD LOAD)
 - SUPPORT POINT (WIND LOAD)

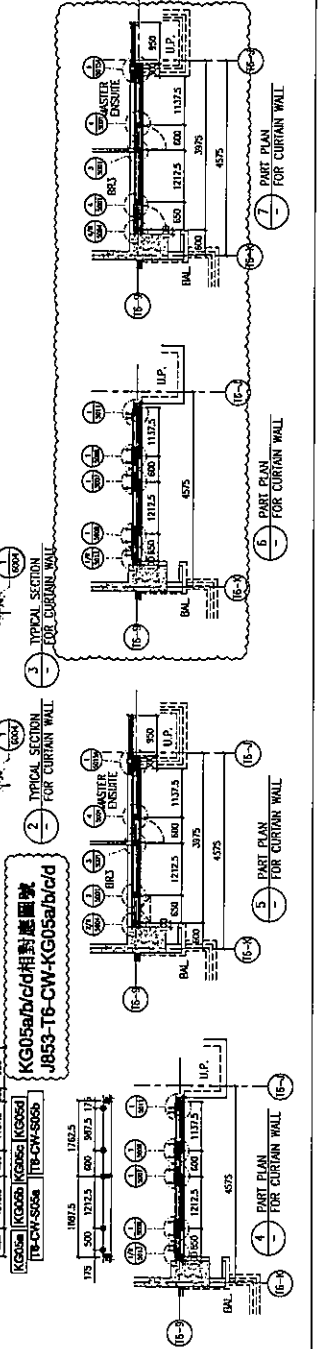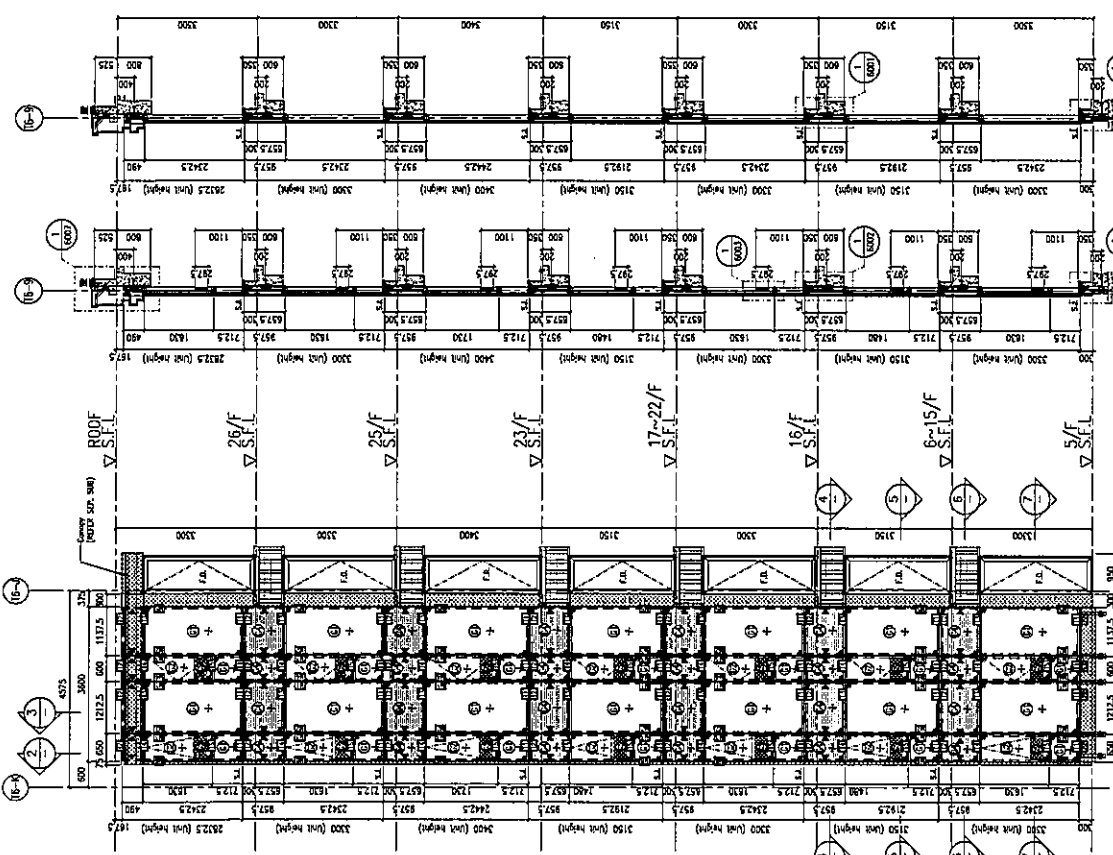

圖號: [KG05ab/c/d] 相對圖號: [J853-T6-CW-KG05ab/c/d]

圖號: [TG-CW-S906] [TG-CW-S908]

B.O. REF :

請用A3紙打印

SHIMAO GROUP HOLDINGS LIMITED




NOTE:
 1. ALL DIMENSIONS ARE IN MM.
 2. ALL ELEVATIONS ARE VIEWED FROM OUTSIDE.
 3. ALL DIMENSIONS TO BE VERIFIED ON SITE BEFORE FABRICATION.

LEGEND:
 (S) - RETAIN MARK NO.
 (R) - REFER SHEET NO.
 1. F.F.L. - FINISHED FLOOR LEVEL.
 2. S.F.L. - STRUCTURAL FLOOR LEVEL.
 3. (R) - REVERSED DENOTE.



DATE: 13-APR-21
SCALE: 1:60 (A1)
DRAWN BY: LHR
CHECKED BY: [Signature]





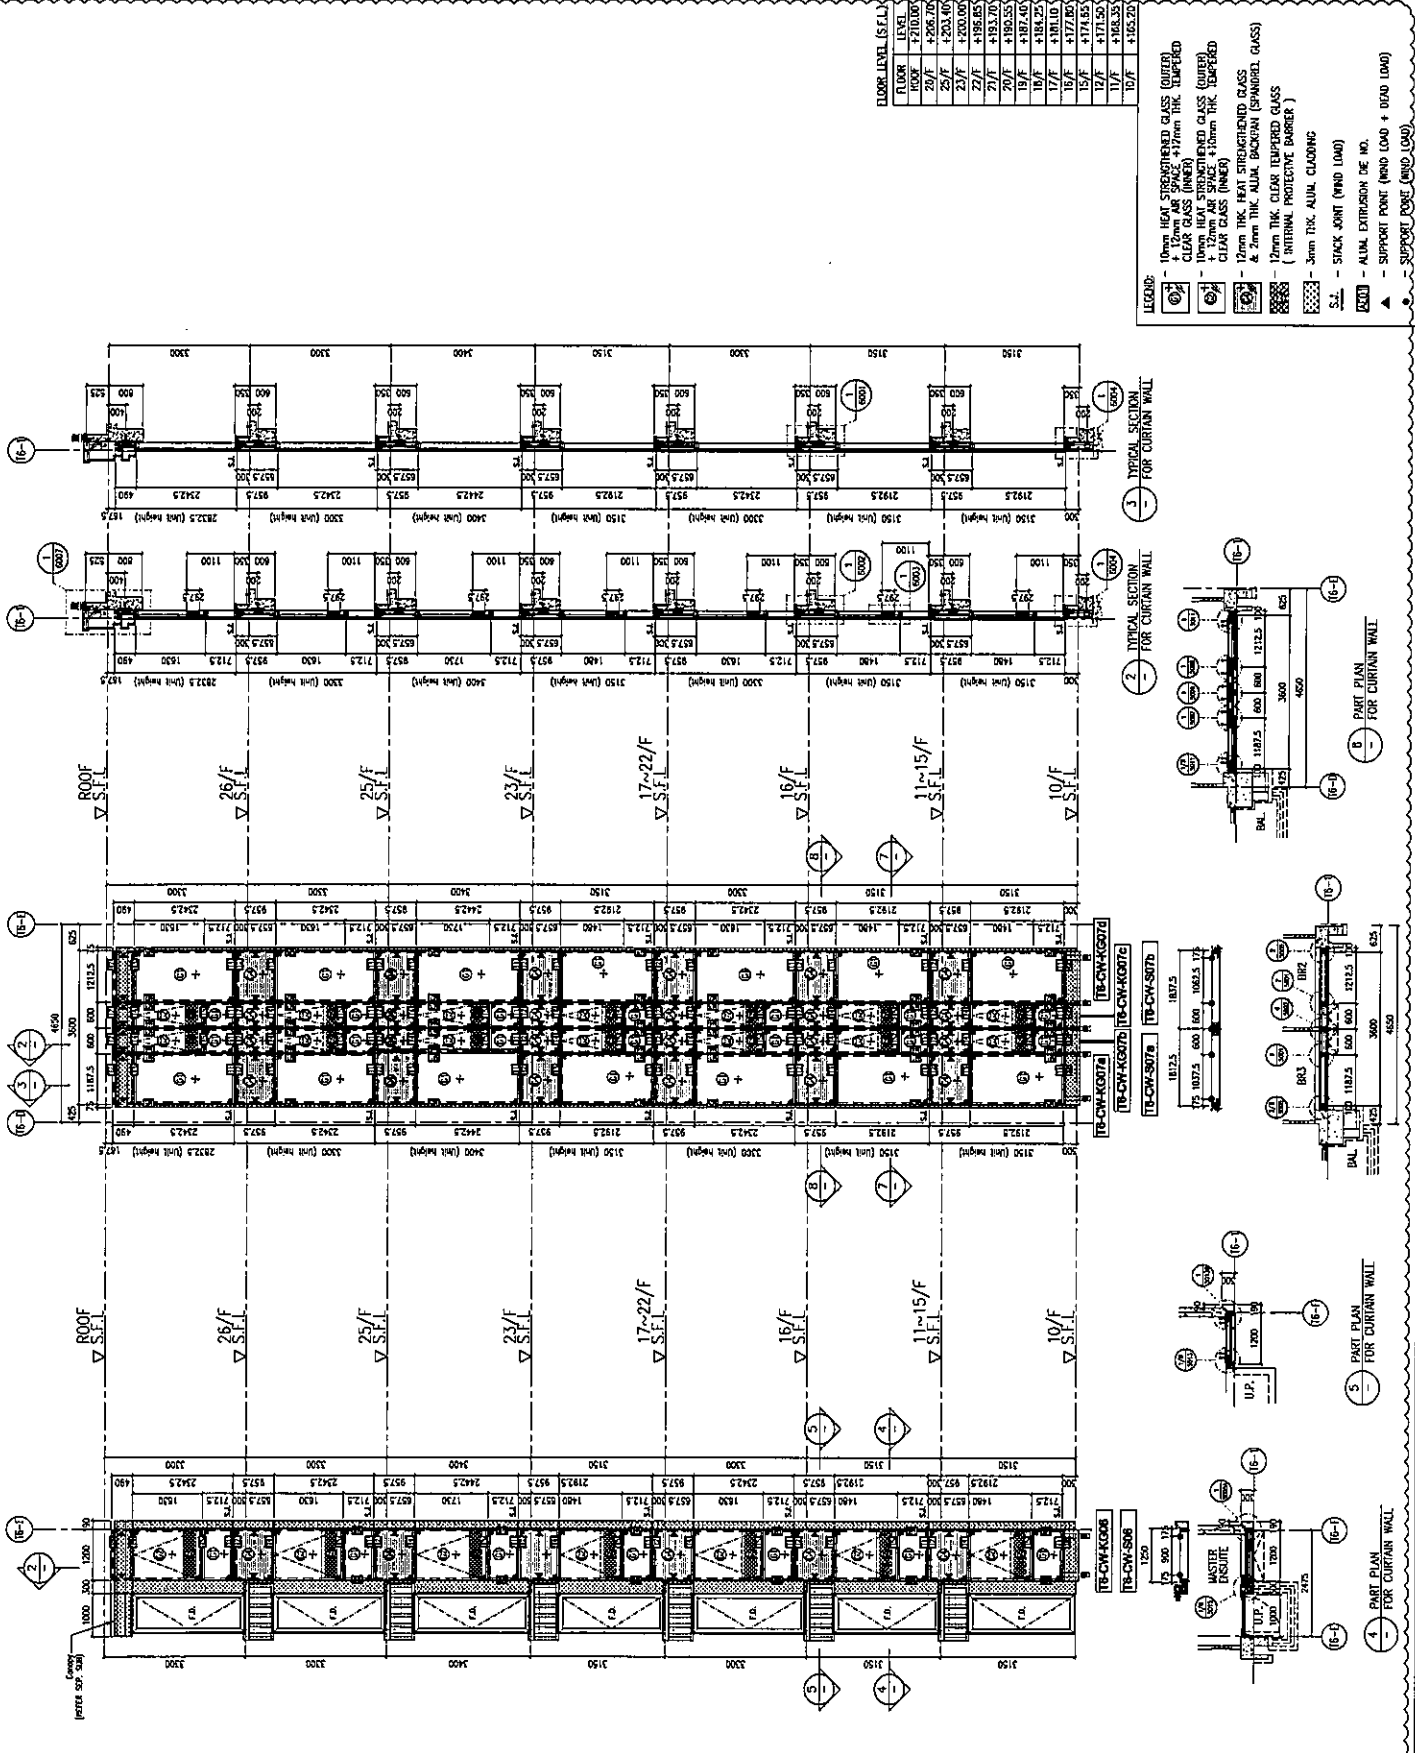

B.D. REF :

請用A3紙打印

CLIENT : SHIMAD GROUP HOLDINGS LIMITED

ARCHITECT : WONG TUNG & PARTNERS LIMITED



MAIN CONTRACTOR : 協興建築有限公司 HOP HING CONSTRUCTION CO. LTD

STRUCTURAL ENGINEER : C.M.A. C.M. WONG & ASSOCIATES LTD 黃志輝建築工程師有限公司

FRAME CONSULTANT : MEINHARDT

NOTE: 1. ALL DIMENSIONS ARE IN DIM. 2. ALL DIMENSIONS ARE VIEWED FROM OUTSIDE. 3. ALL DIMENSIONS TO BE VERIFIED ON SITE BEFORE FABRICATION.

LEGEND: 1. NETAL MARK NO. 2. REFER SHEET NO.

LEGEND: 1. F.F.L. — FINISHED FLOOR LEVEL. 2. S.F.L. — STRUCTURAL FLOOR LEVEL. 3. (R) — REVERSED DETAIL.

PROJECT : PROPOSED RESIDENTIAL DEVELOPMENT AT 11, L.L. 65-42 YIN PING ROAD KOWLOON



TITLE : PART ELEVATION FOR CURTAIN WALL AT TOWER 6 & 7

DATE : 13-APR-21 SCALE : 1:60 (A1)

DRAWN BY : LHR CHECKED BY : 美特鋁業有限公司 MIDAL Aluminium Fabrication Ltd. 110 Cheong Yee Road, Kowloon HONGKONG TEL: (852) 27277666 PWC NO. : J053-50-CW-4607 REV. : A

FLOOR LEVEL (S.F.L.)	LEVEL
10/F	+165.20

- LEGEND:
- 10mm HEAT STRENGTHENED GLASS (INNER) + 12mm AIR SPACE + 12mm THK. TEMPERED CLEAR GLASS (INNER)
 - 10mm HEAT STRENGTHENED GLASS (OUTER) + 12mm AIR SPACE + 10mm THK. TEMPERED CLEAR GLASS (INNER)
 - 12mm THK. HEAT STRENGTHENED GLASS & 2mm THK. ALUM. BACKING (SPANNER GLASS)
 - 12mm THK. CLEAR TEMPERED GLASS (INTERNAL PROTECTIVE BARBER)
 - 3mm THK. ALUM. CLADDING
 - S.J. — STACK JOINT (WIND LOAD)
 - ALUM. EXTENSION BE. HO.
 - SUPPORT POINT (WIND LOAD + 0.04D LOAD)
 - SUPPORT ROBE (WIND LOAD)

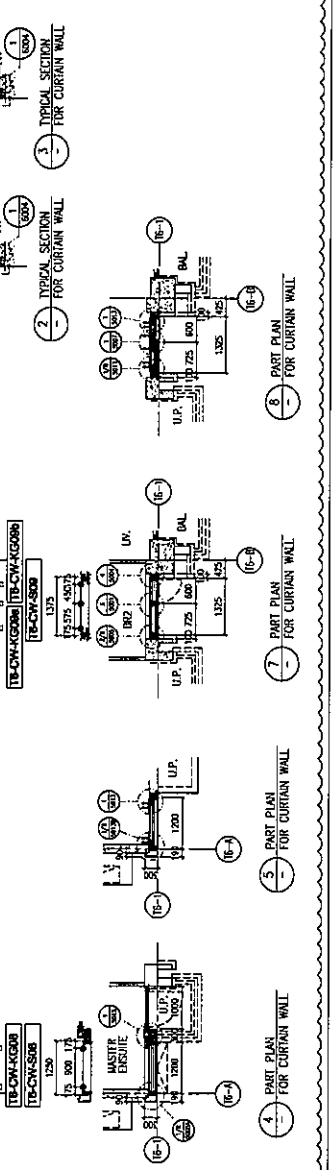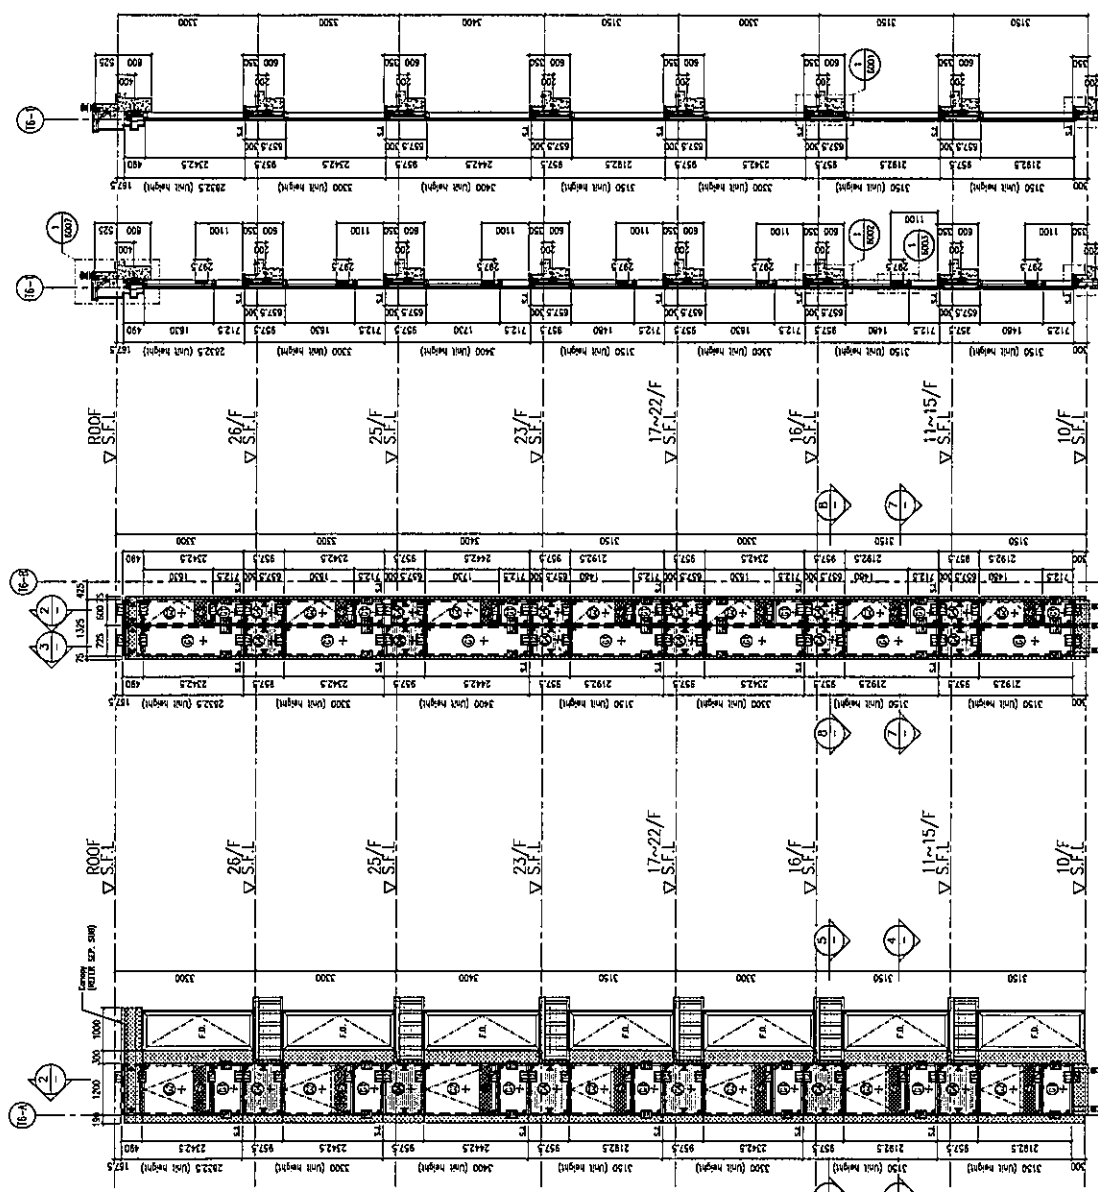




美特鋁質有限公司
MIDI Aluminium Fabricator Ltd.

工程號 J853 地盤 延坪道

請用A3紙打印

使用位置 J853-SD-CW-4601

數量: 1

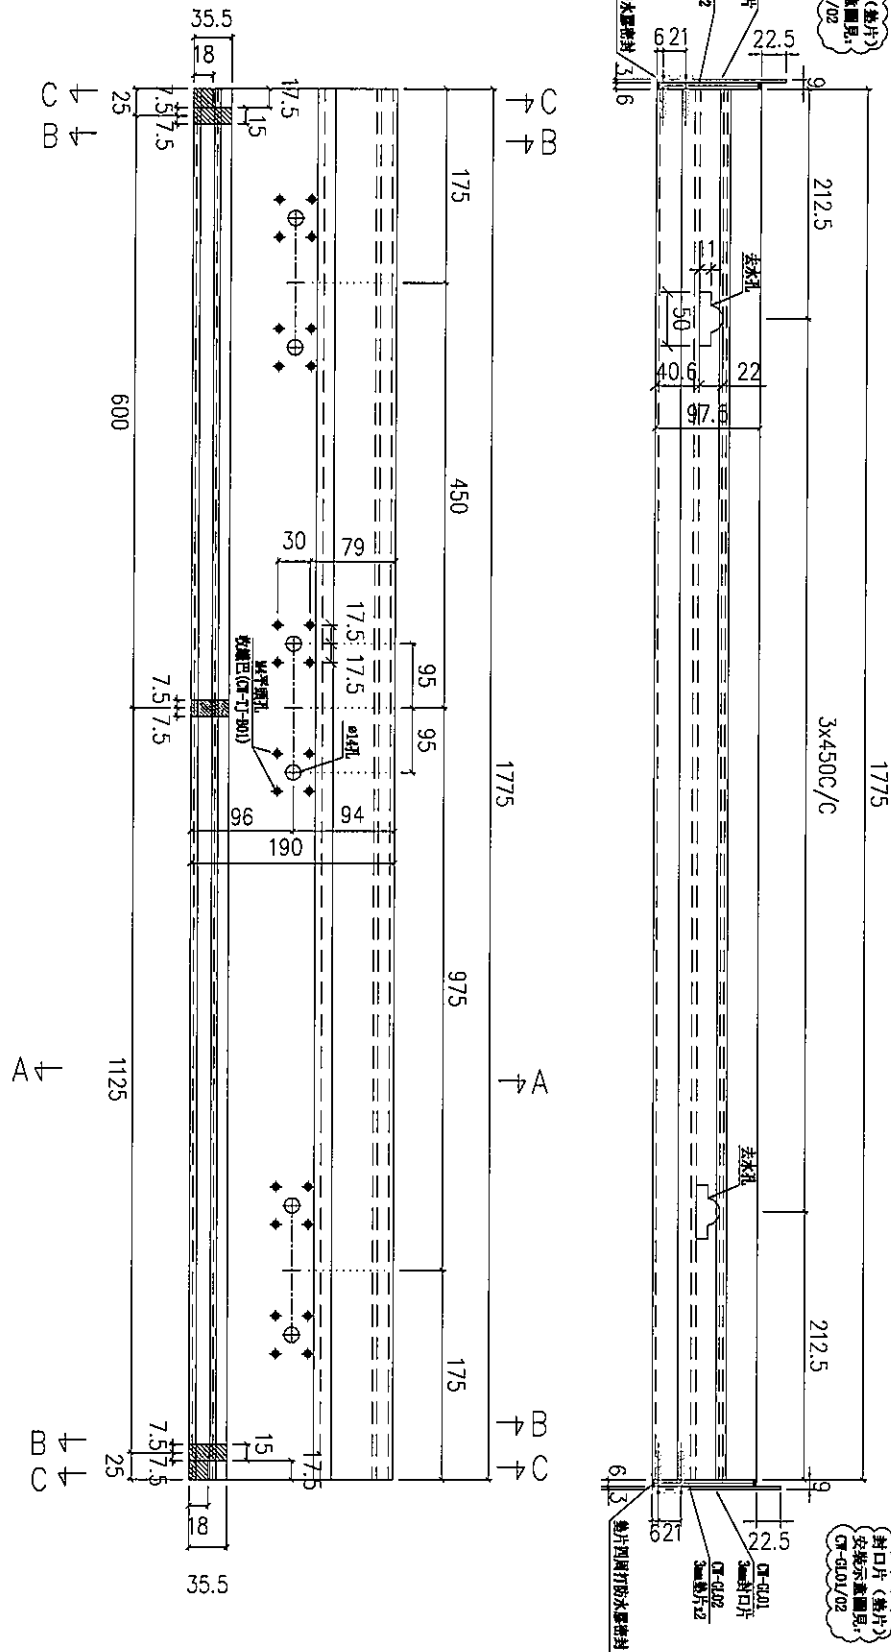

名稱	頂橫	制圖	陳敏聰	2022.03.11	修改
材料	X85982	復核	謝永林	2022.03.21	日期
顏色	JMQ213457(3 coatings)	批准			圖號 J853-T6-CW-S01






請用A3紙打印

使用位置 J853-SD-CW-4601


數量: 1

封口片 (黏片)
安裝示意圖見:
CW-G01/02

封口片 (黏片)
安裝示意圖見:
CW-G01/02

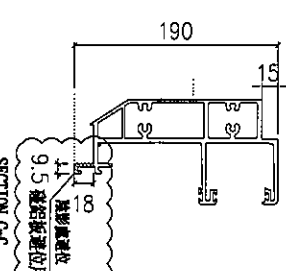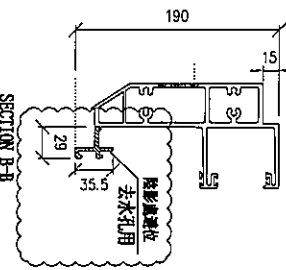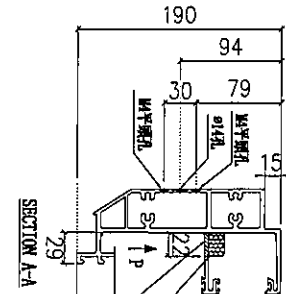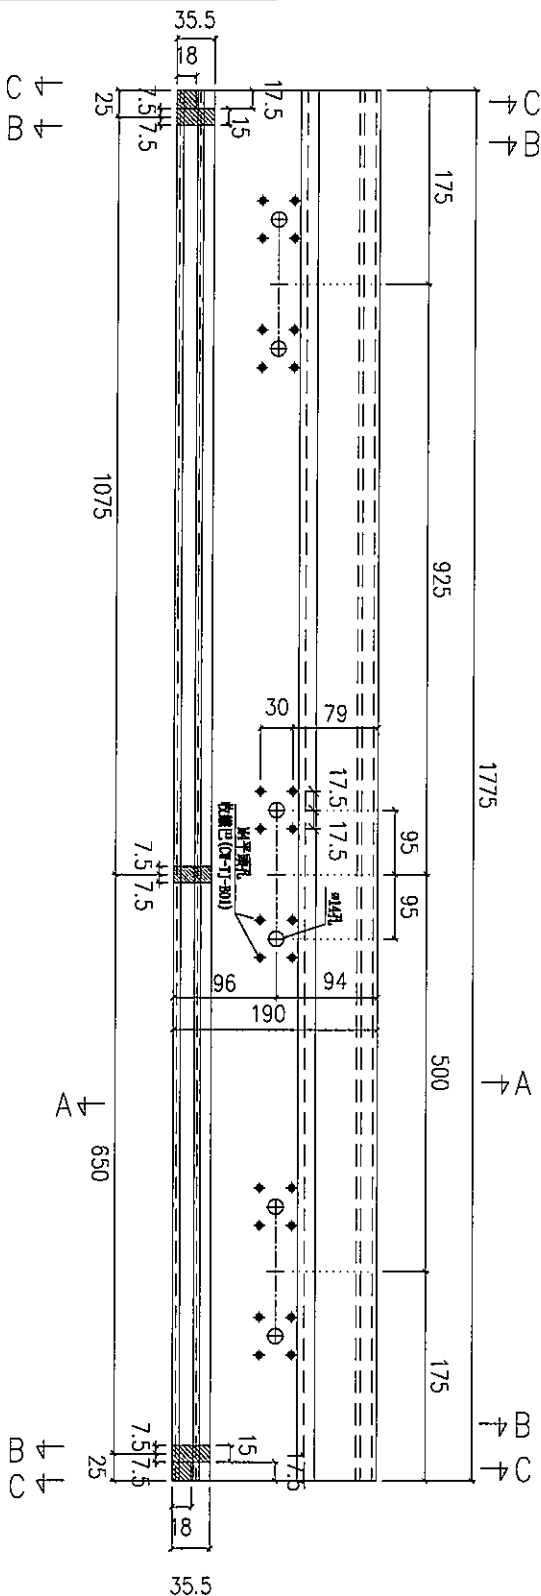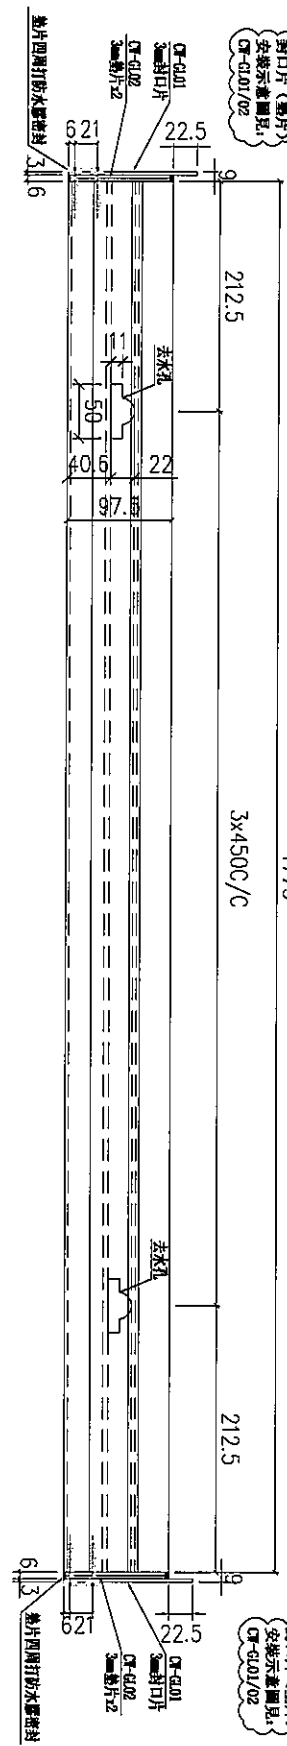

安裝示意圖

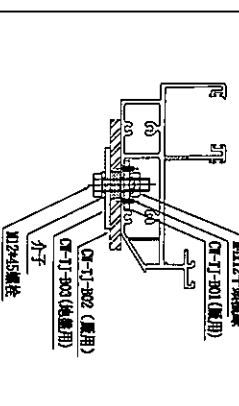

名稱	頂橫	制圖	陳敏聰	2022.03.11	修改
材料	X85982	復核	謝永林	2022.03.21	日期
顏色	JMQ213457(3 coatings)	批准			圖號 J853-T6-CW-S02

美特鋁質有限公司
MIDI Aluminium Fabricator Ltd.






工程號 J853 地盤 延坪道

請用A3紙打印


使用位置 J853-SD-CW-4602

數量: 1

封口片 (裝片)
安裝示意圖見
DW-610/02

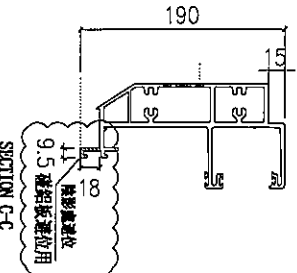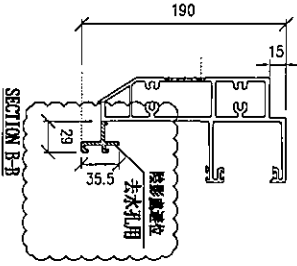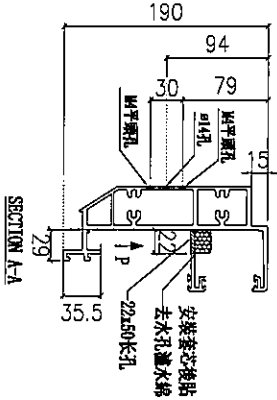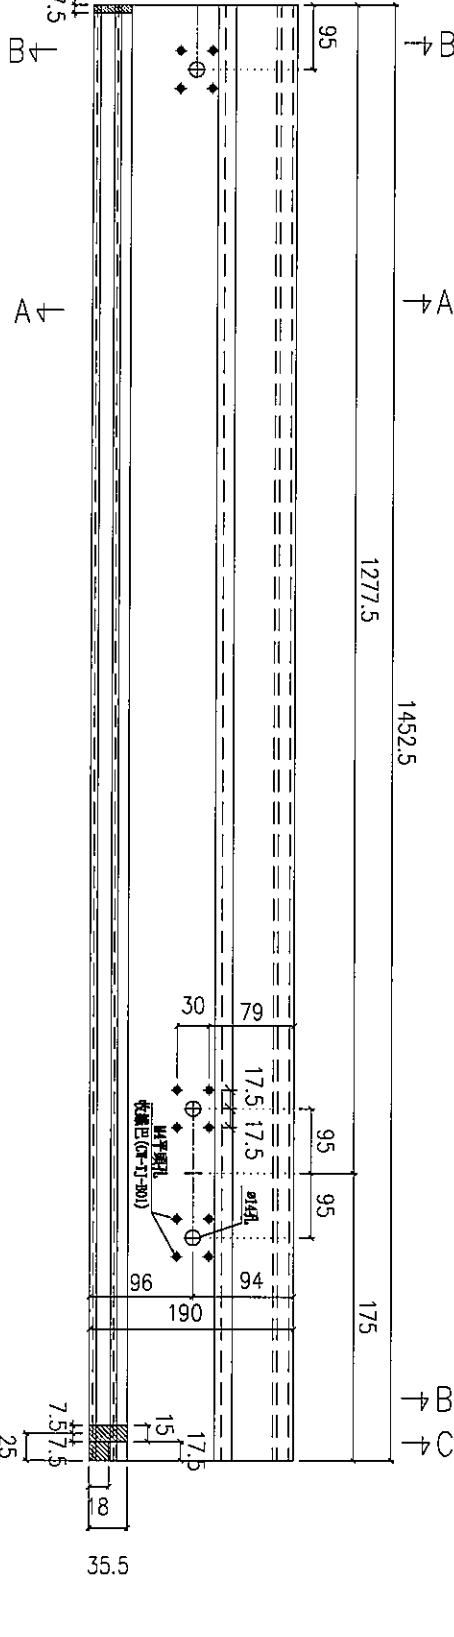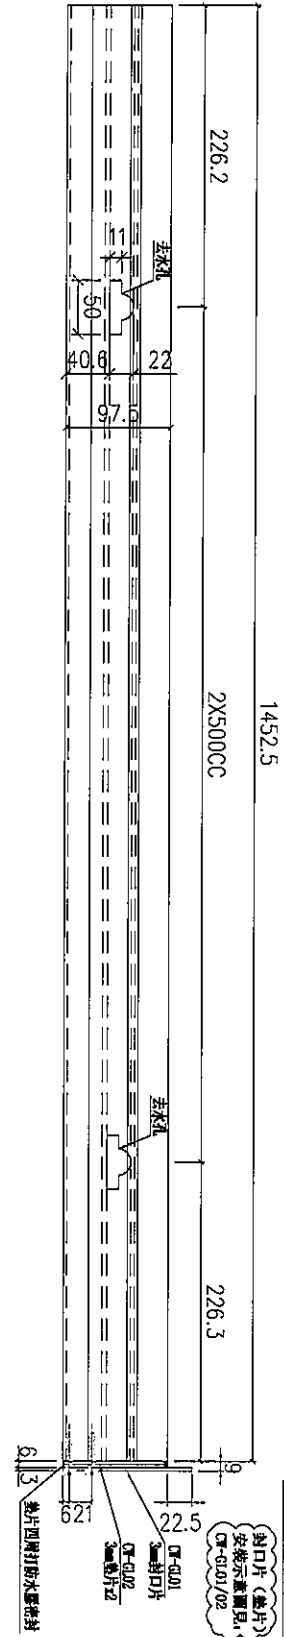

安裝示意圖

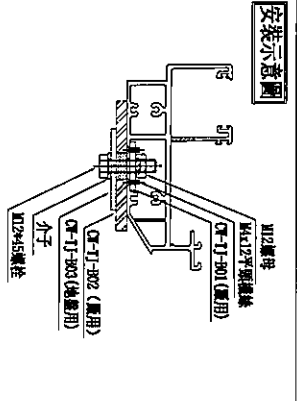


美特鋁質有限公司
MIDI Aluminium Fabricator Ltd.

工程號 J853 地盤 延坪道

名稱	頂橫	制圖	陳敏聰	2022.03.11	修改		
材料	X85982	復核	謝永林	2022.03.21	日期		
顏色	JMQ213457(3 coatings)	批准			圖號	J853-T6-CW-S03b	

美特鋁質有限公司
MIDI Aluminium Fabricator Ltd.

工程號	J853	地盤	延坪道
-----	------	----	-----

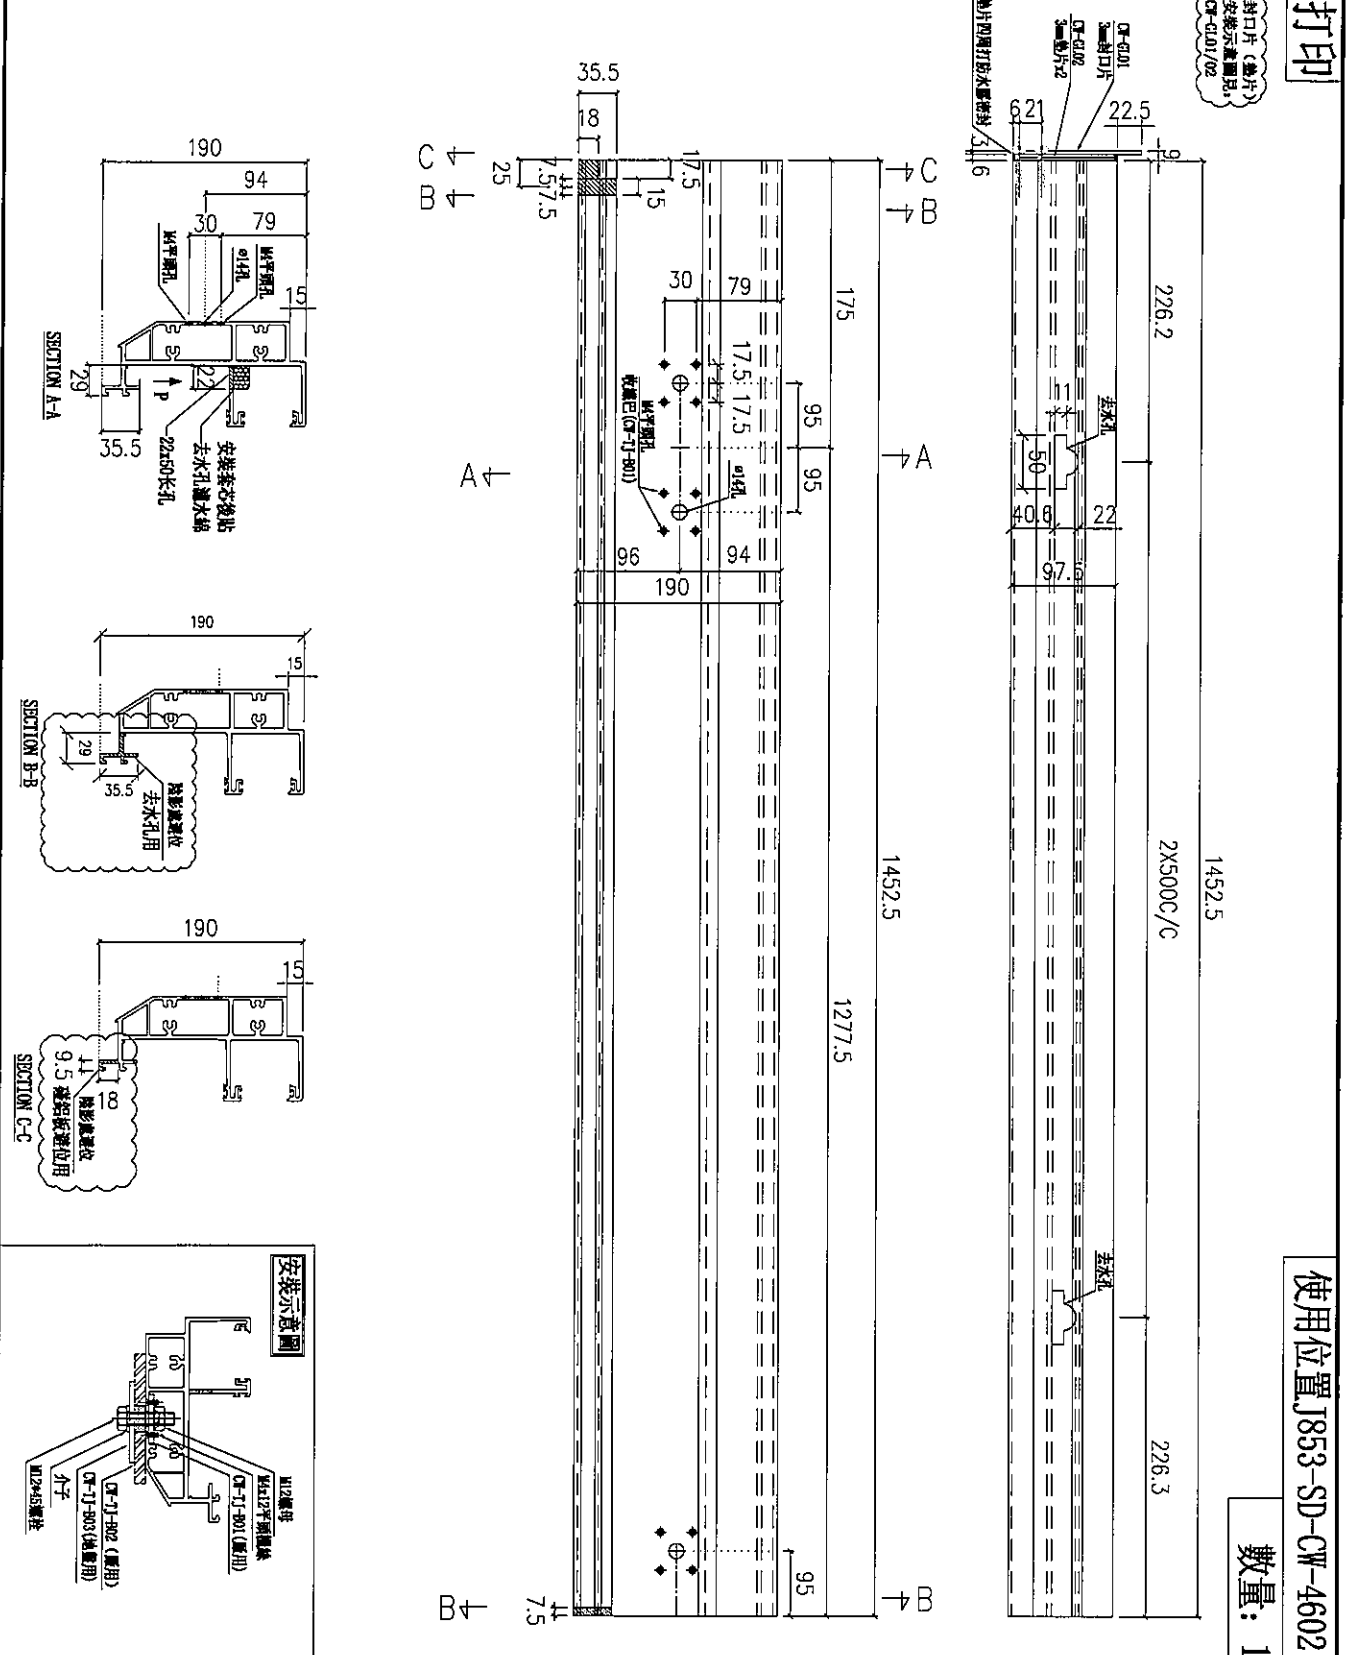


名稱	頂橫	制圖	陳敏聰	2022.03.11	修改
材料	X85982	復核	謝永林	2022.03.21	日期
顏色	JMQ213457(3 coatings)	批准			圖號
					J853-T6-CW-S04a

數量: 1

封口片 (墊片)
安裝示意圖見
CW-6101/02

美特鋁質有限公司
MIDI Aluminium Fabricator Ltd.

工程號 J853 地盤 延坪道

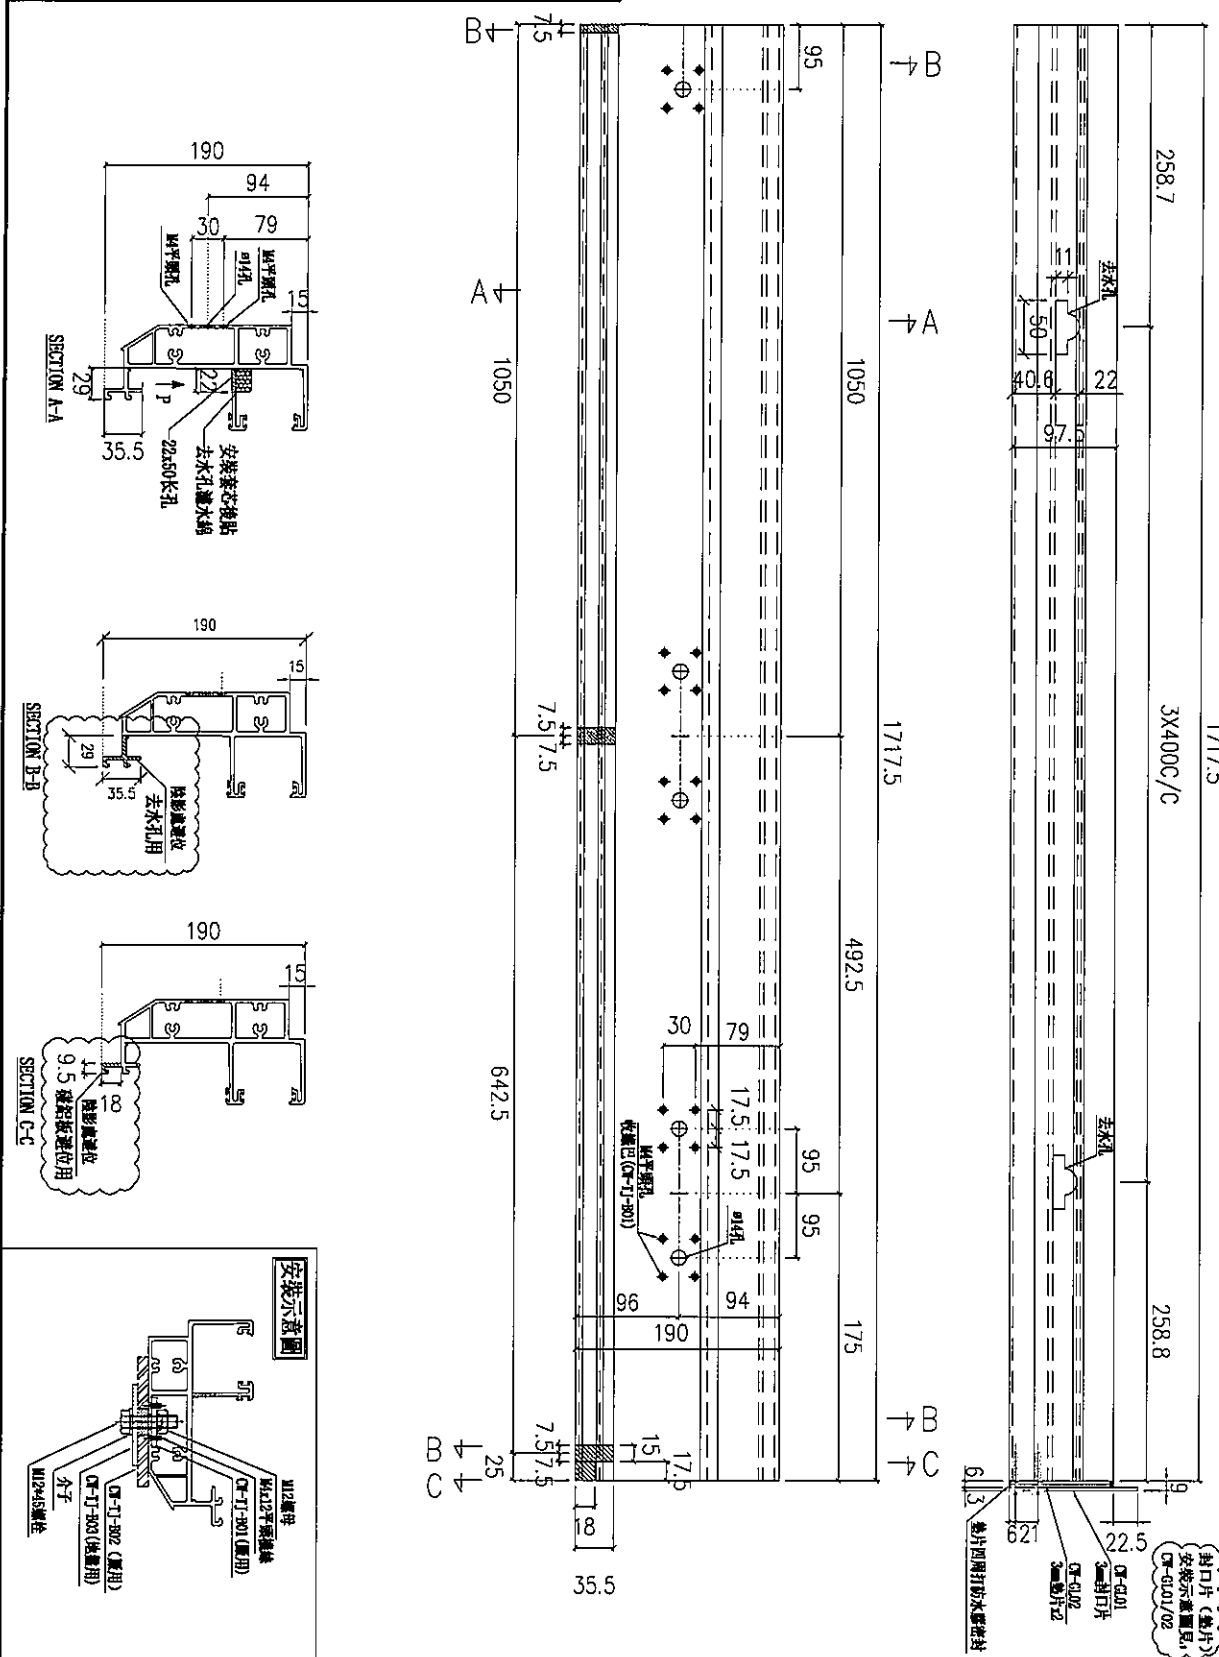

名稱	頂橫	制圖	陳敏聰	2022.03.11	修改
材料	X85982	復核	謝永林	2022.03.21	日期
顏色	JMQ213457(3 coatings)	批准			圖號 J853-T6-CW-S04b

請用A3紙打印


使用位置: J853-SD-CW-4602A

數量: 1

封口片 (裝片)
安裝示意圖見
DW-6101/02

美特鋁質有限公司
MIDI Aluminium Fabricator Ltd.

工程號: J853 地盤: 延坪道






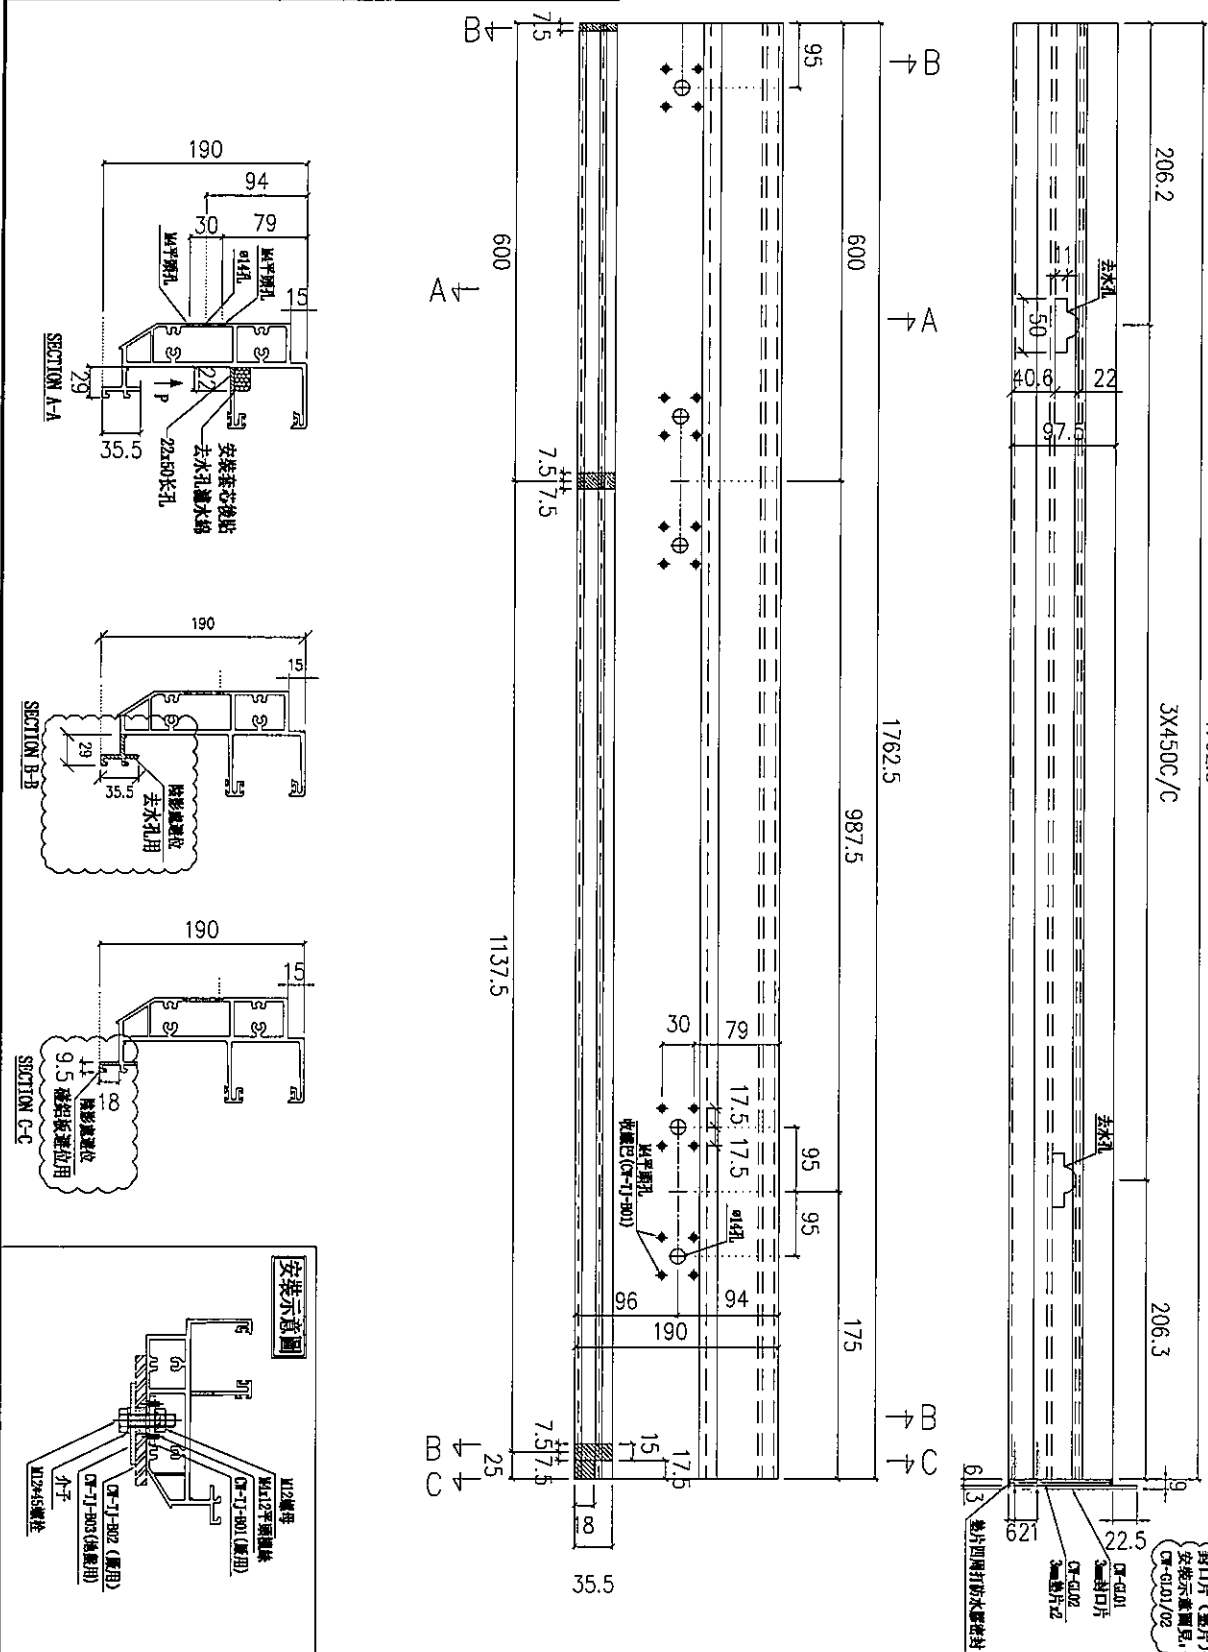


名稱	頂橫	制圖	陳敏聰	2022.03.11	修改
材料	X85982	復核	謝永林	2022.03.21	日期
顏色	JMQ213457(3 coatings)	批准			圖號
					J853-T6-CW-S05b

請用A3紙打印

使用位置 J853-SD-CW-4606

數量: 1

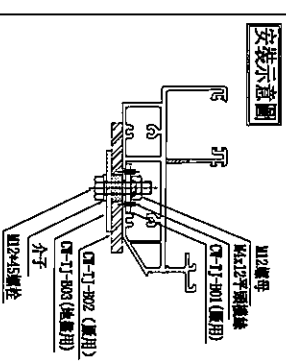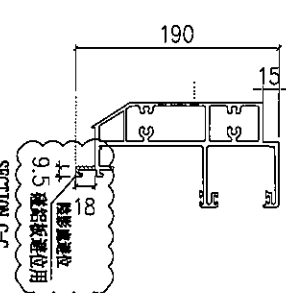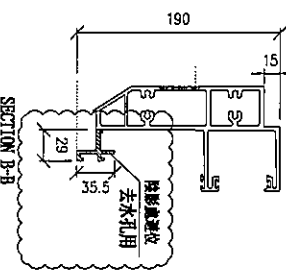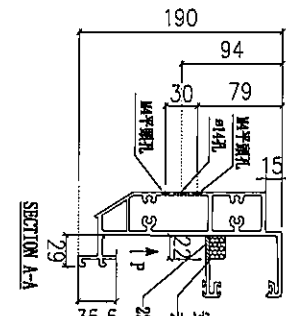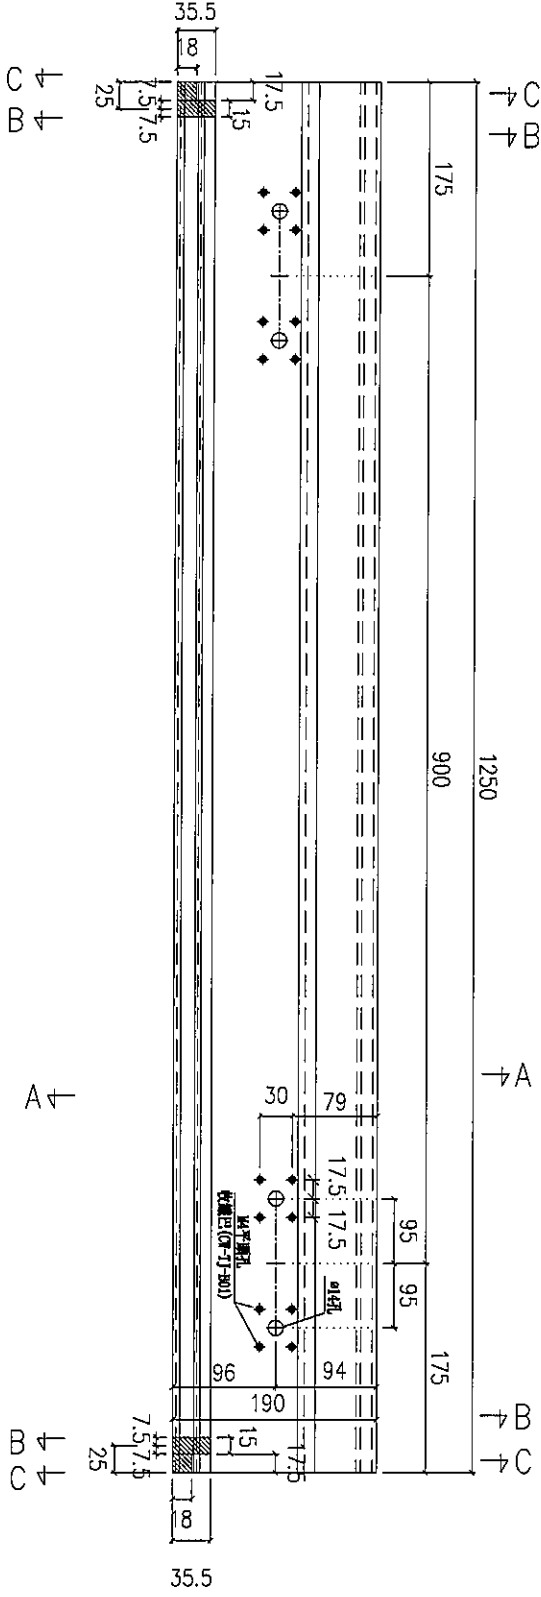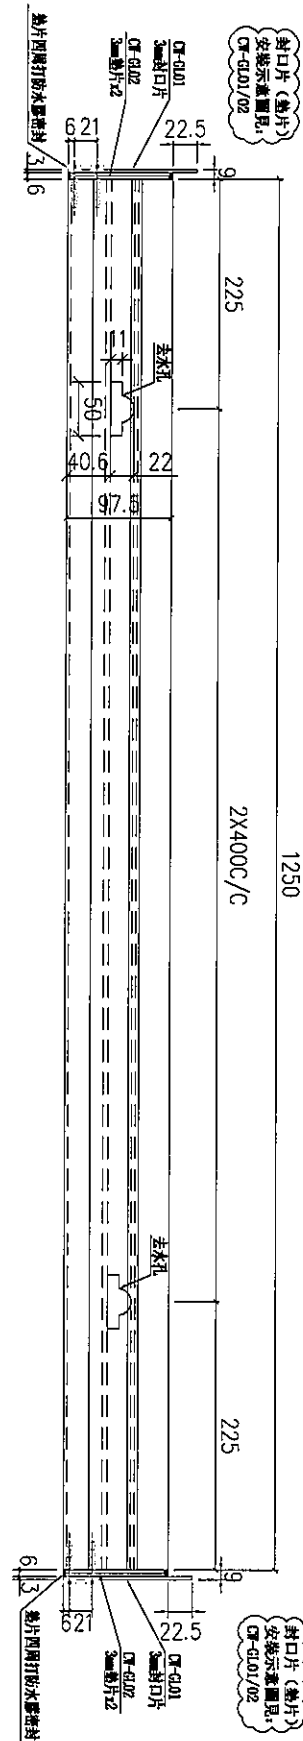

名稱	頂橫	制圖	陳敏聰	2022.03.11	修改	
材料	X85982	復核	謝永林	2022.03.21	日期	
顏色	JMQ213457(3 coatings)	批准			圖號	J853-T6-CW-S06

請用A3紙打印


使用位置 J853-SD-CW-4606

數量: 1

封口片 (總片)
安裝位置圖見:
CW-C101/02

美特鋁質有限公司
MIDI Aluminium Fabricator Ltd.

工程號 J853 地盤 延坪道

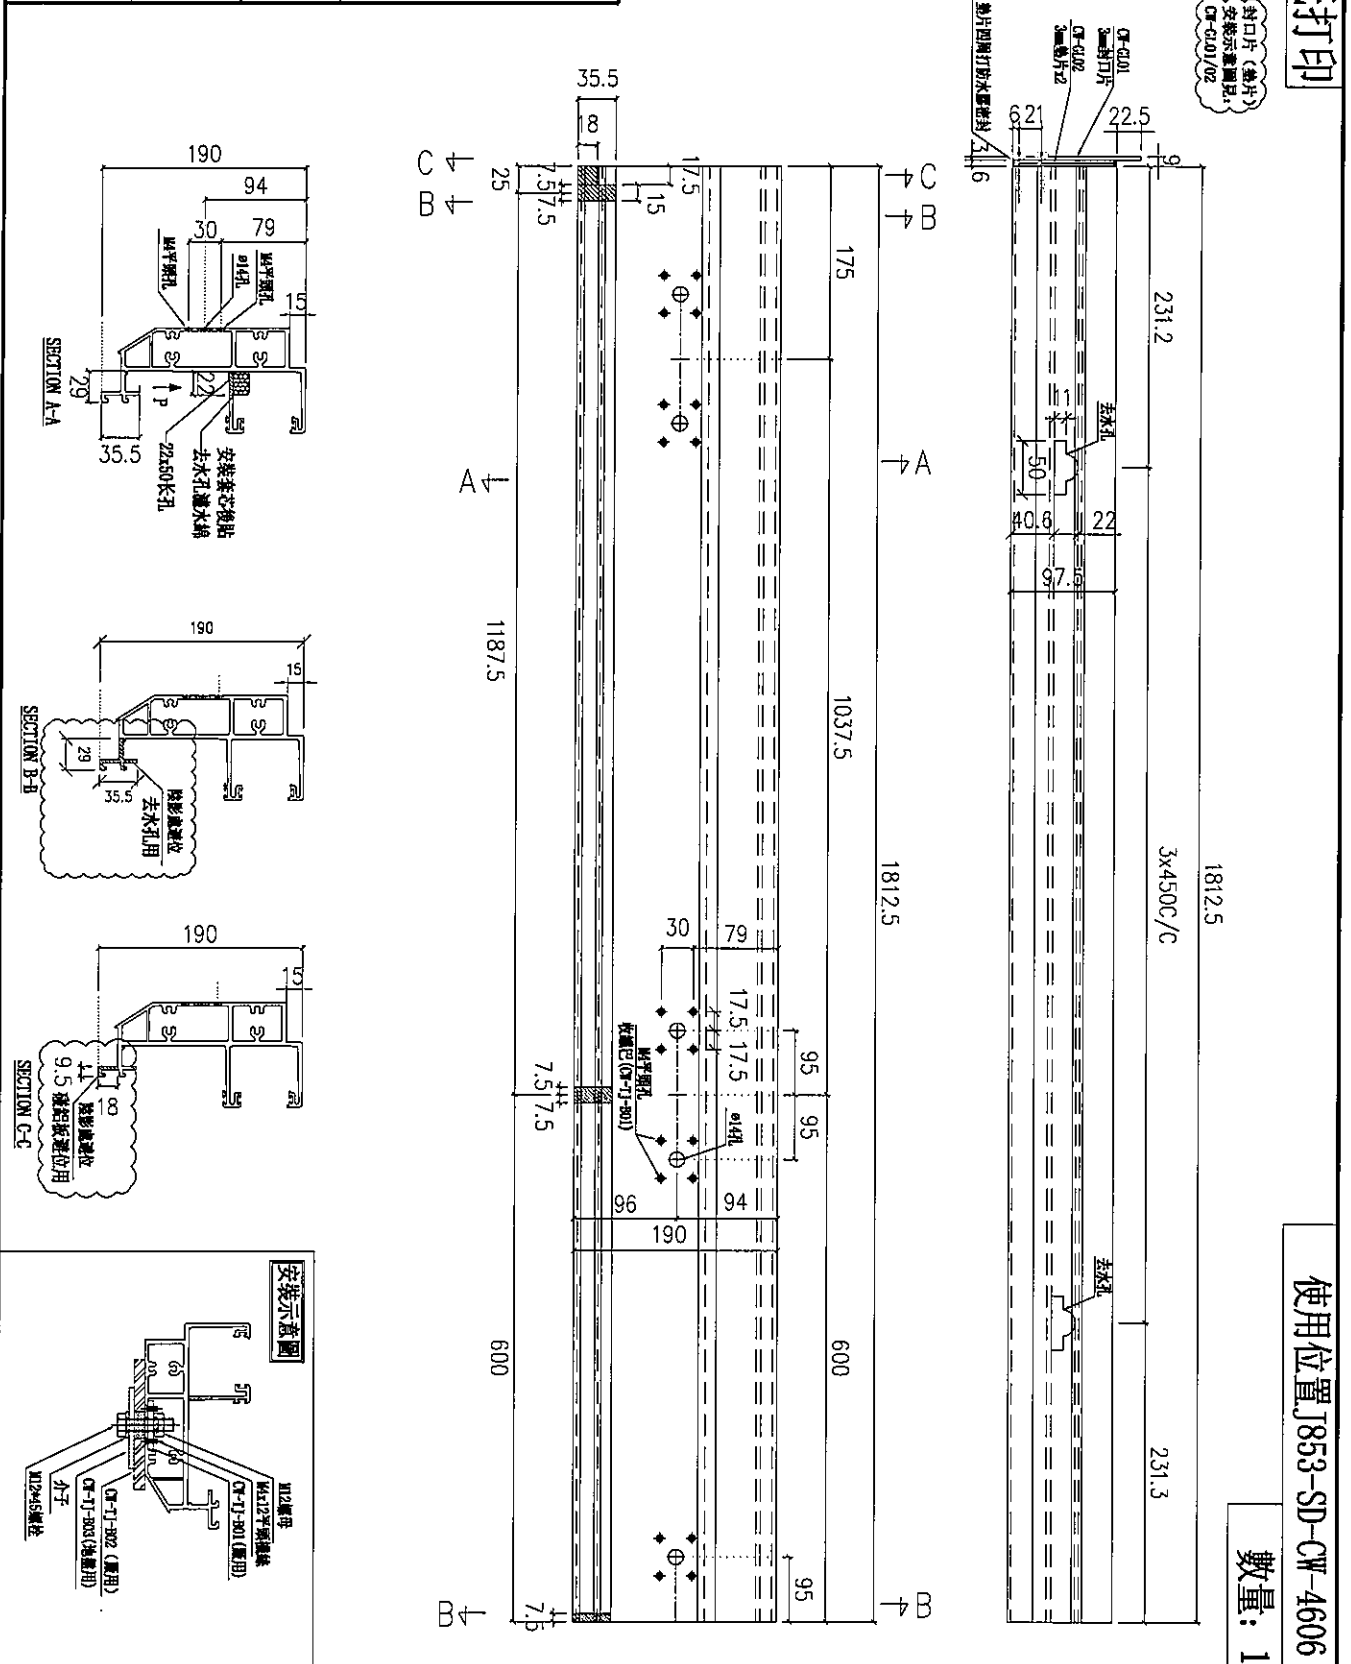

名稱	頂橫	制圖	陳敏聰	2022.03.11	修改	
材料	X85982	復核	謝永林	2022.03.21	日期	
顏色	JMQ213457(3 coatings)	批准			圖號	J853-T6-CW-S07a

請用A3紙打印


使用位置 J853-SD-CW-4606

數量: 1

封口袋 (封片)
安裝示意圖見
CW-010/02

美特鋁質有限公司
MIDI Aluminium Fabricator Ltd.

工程號	J853	地盤	延坪道
-----	------	----	-----

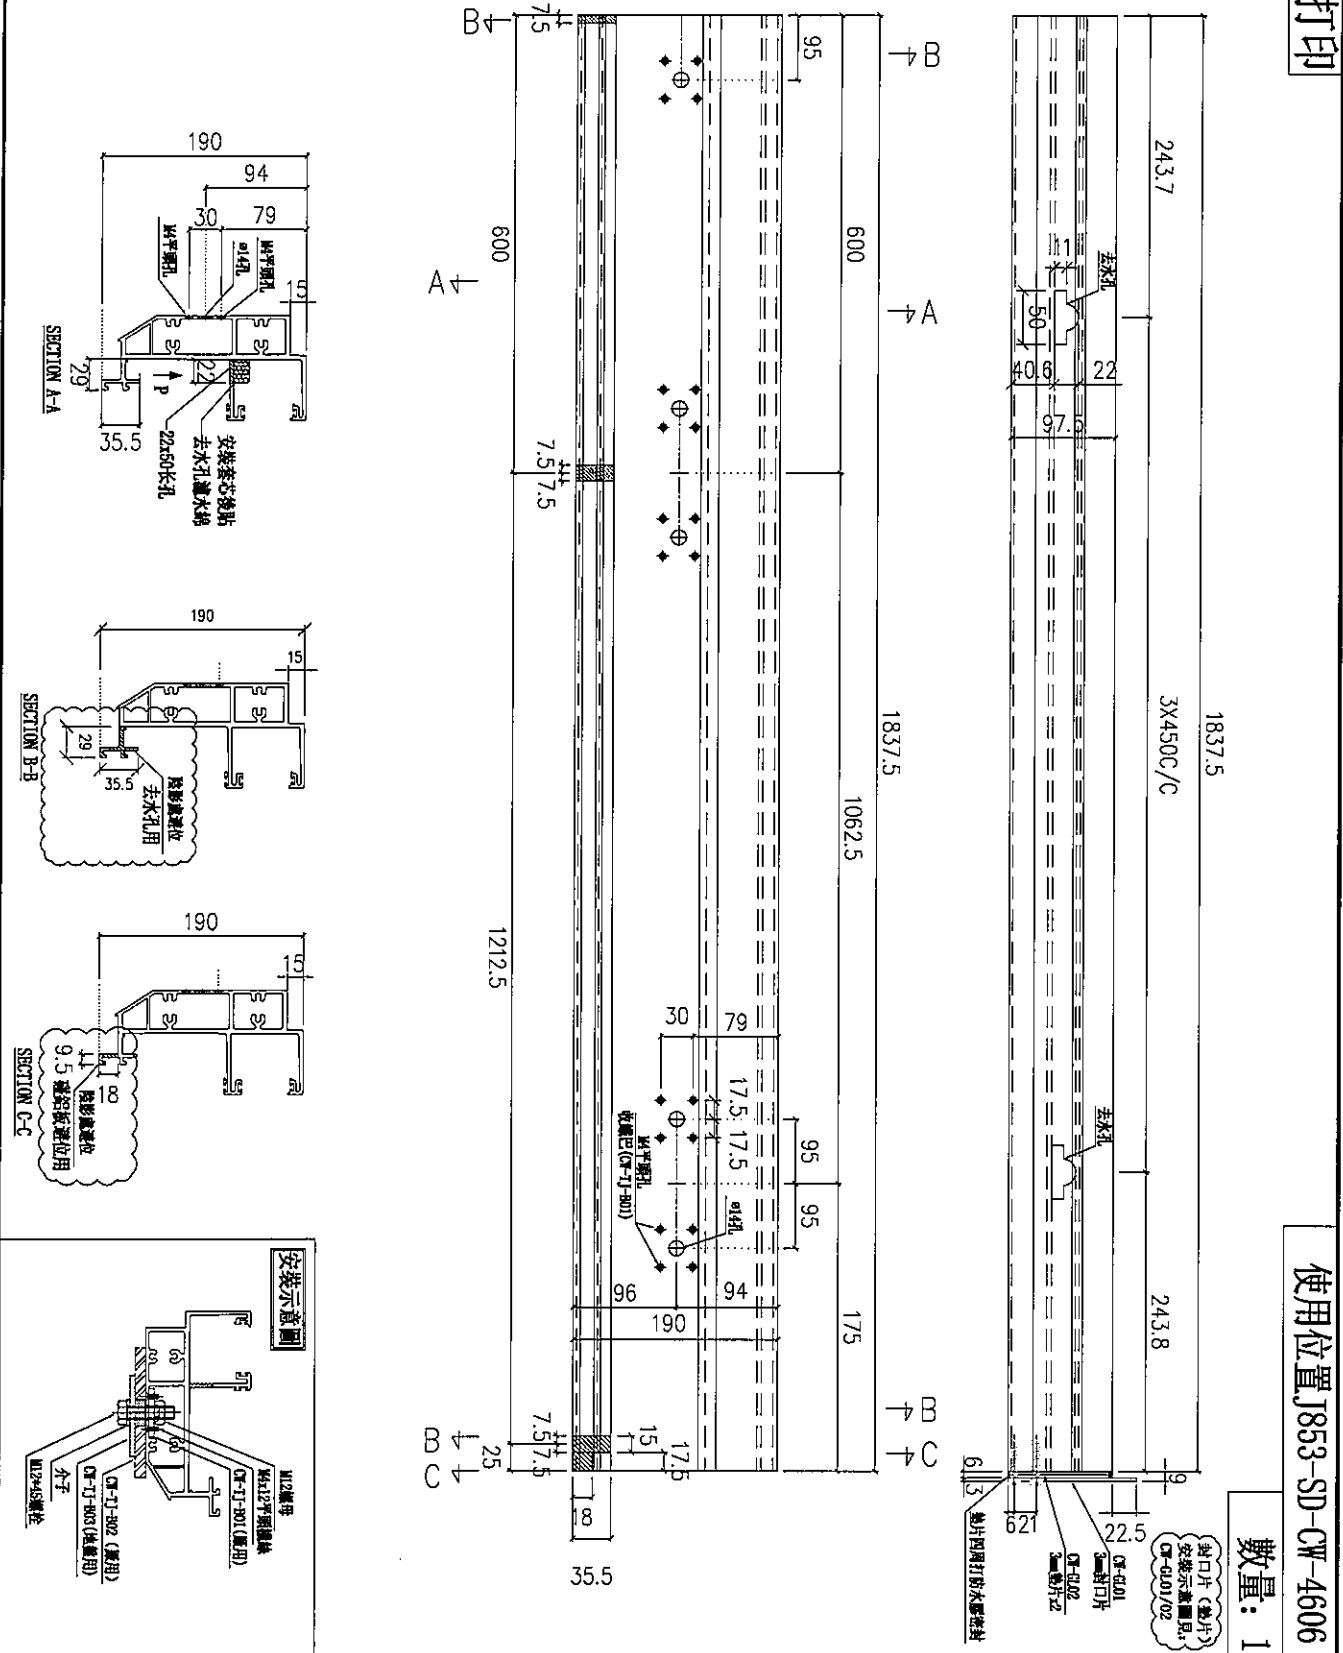

名稱	頂橫	制圖	陳敏聰	2022.03.11	修改
材料	X85982	復核	謝永林	2022.03.21	日期
顏色	JMQ213457(3 coatings)	批准			圖號
					J853-T6-CW-S07b


美特鋁質有限公司
MIDI Aluminium Fabricator Ltd.

工程號 J853 地盤 延坪道

請用A3紙打印


數量: 1

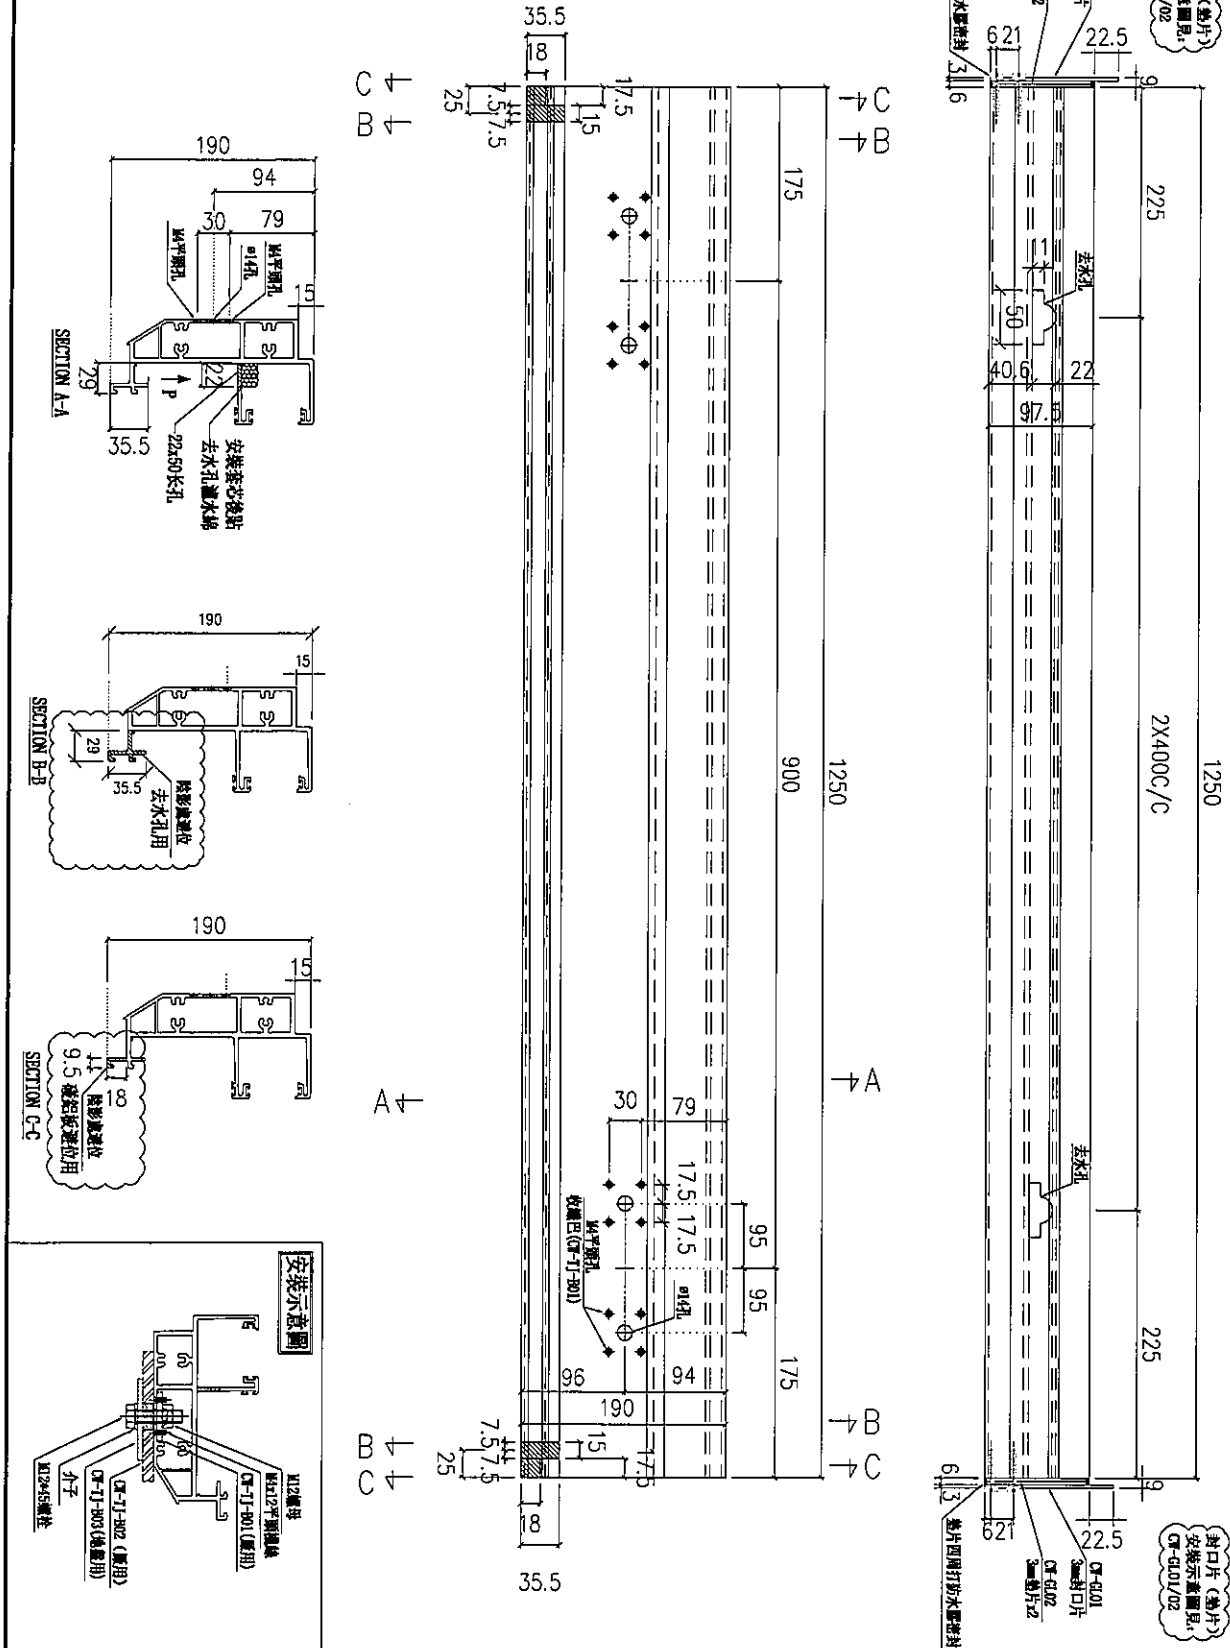

名稱	頂橫	制圖	陳敏聰	2022.03.11	修改	
材料	X85982	復核	謝永林	2022.03.21	日期	
顏色	JMQ213457(3 coatings)	批准			圖號	J853-T6-CW-S08


請用A3紙打印

使用位置 J853-SD-CW-4607

數量: 1

美特鋁質有限公司
MIDI Aluminium Fabricator Ltd.

工程號 J853 地盤 延坪道

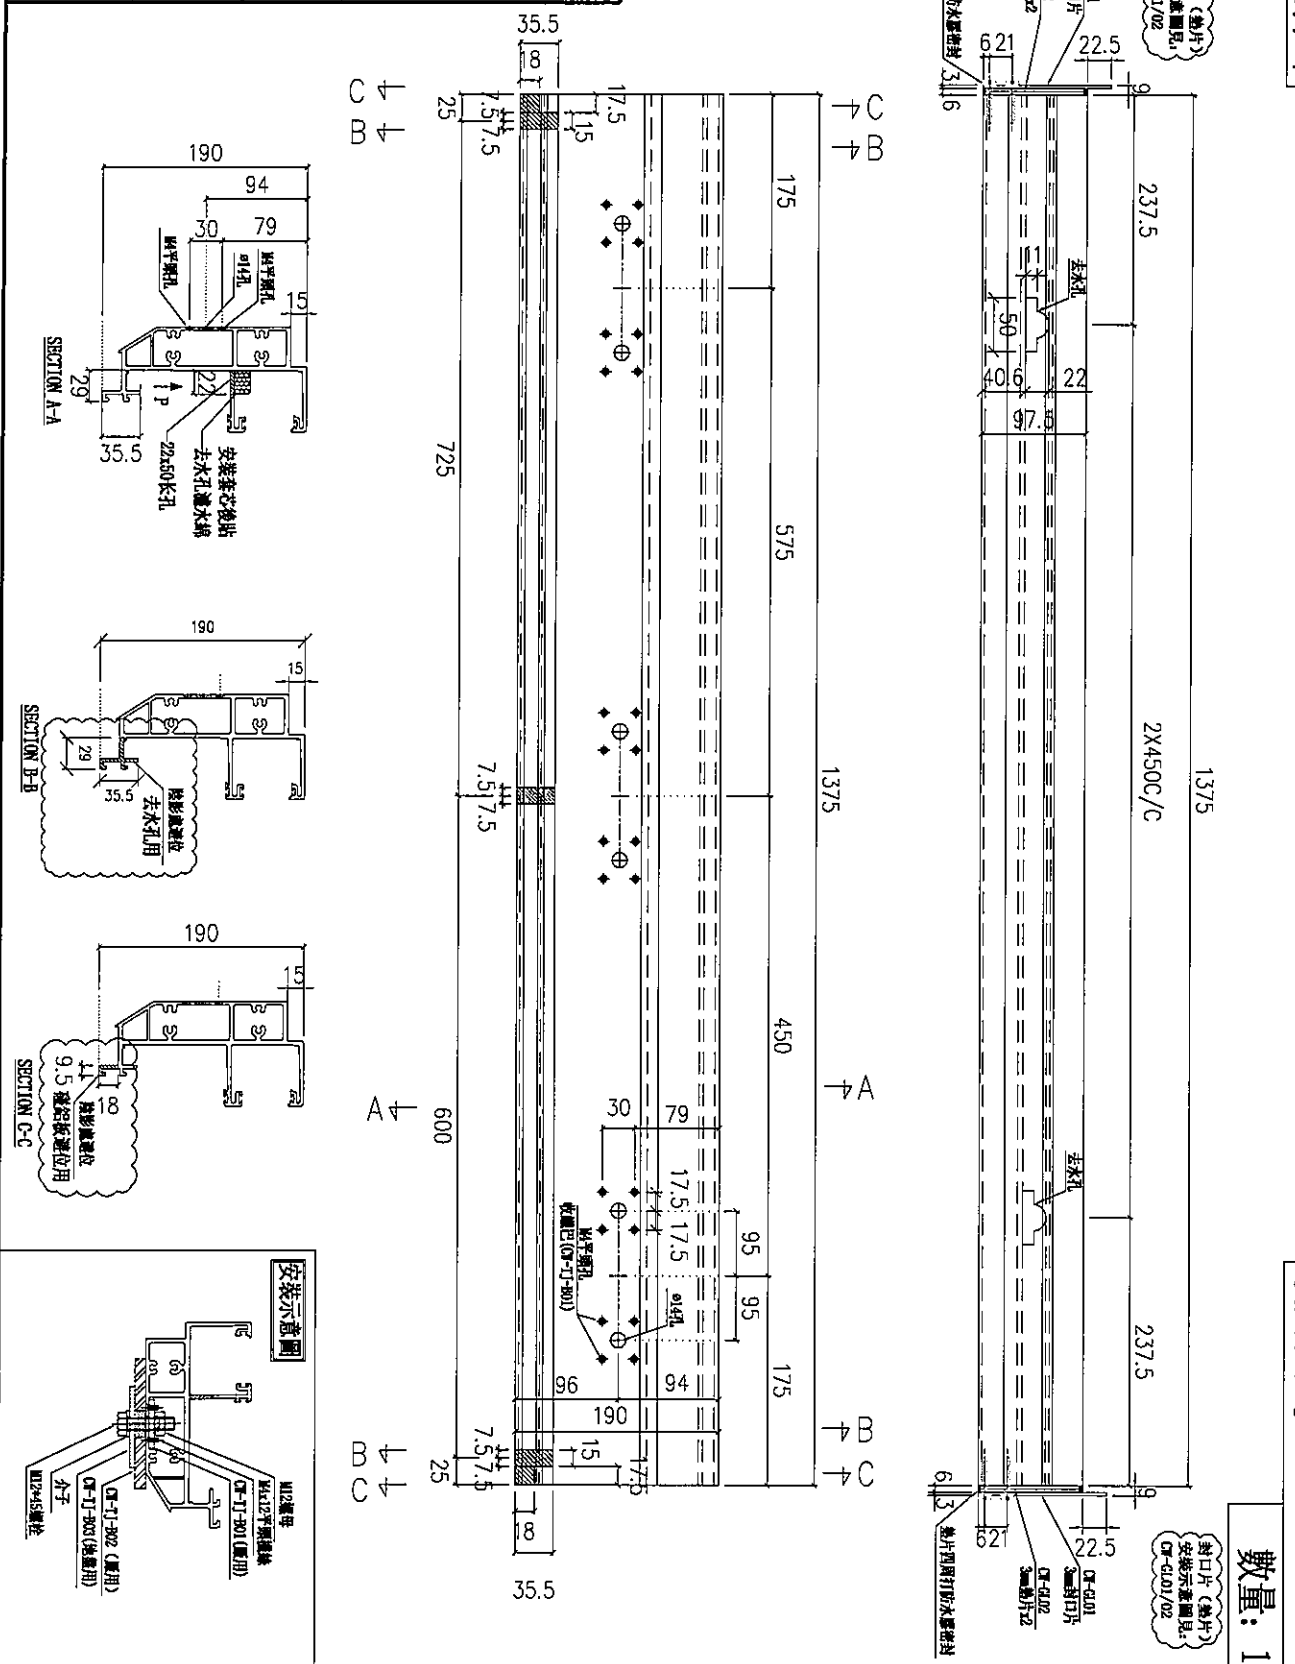


名稱	頂橫	制圖	陳敏聰	2022.03.11	修改
材料	X85982	復核	謝永林	2022.03.21	日期
顏色	JMQ213457(3 coatings)	批准			圖號 J853-T6-CW-S09

EG-DWG3


美特鋁質有限公司
 MIDI Aluminium Fabricator Ltd.

工程號	J853	地盤	延坪道
-----	------	----	-----

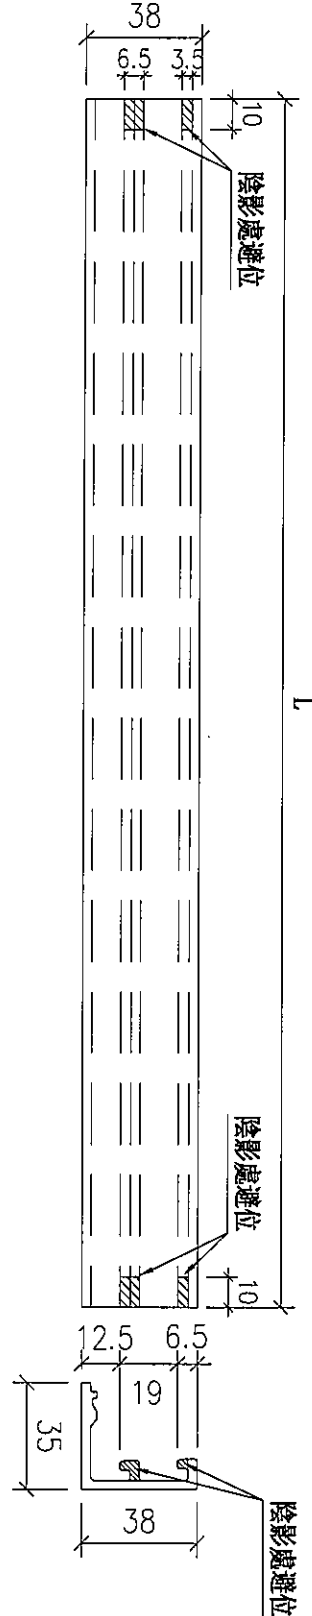

詳細數據請參考圖號
J853-T6-CW-KG01BM


名稱	玻璃扣蓋	制圖	陳敏聰	2022.03.16	修改		
材料	X85989	復核	謝永林	2022.03.21	日期		
顏色	JMQ213457(3 coatings)	批准			圖號	J853-T6-CW-KG01	

數量: 1

封口片 (墊片)
安裝示意圖見
CW-G01/02

美特鋁質有限公司
MIDI Aluminium Fabricator Ltd.

工程號	J853	地盤	延坪道
-----	------	----	-----

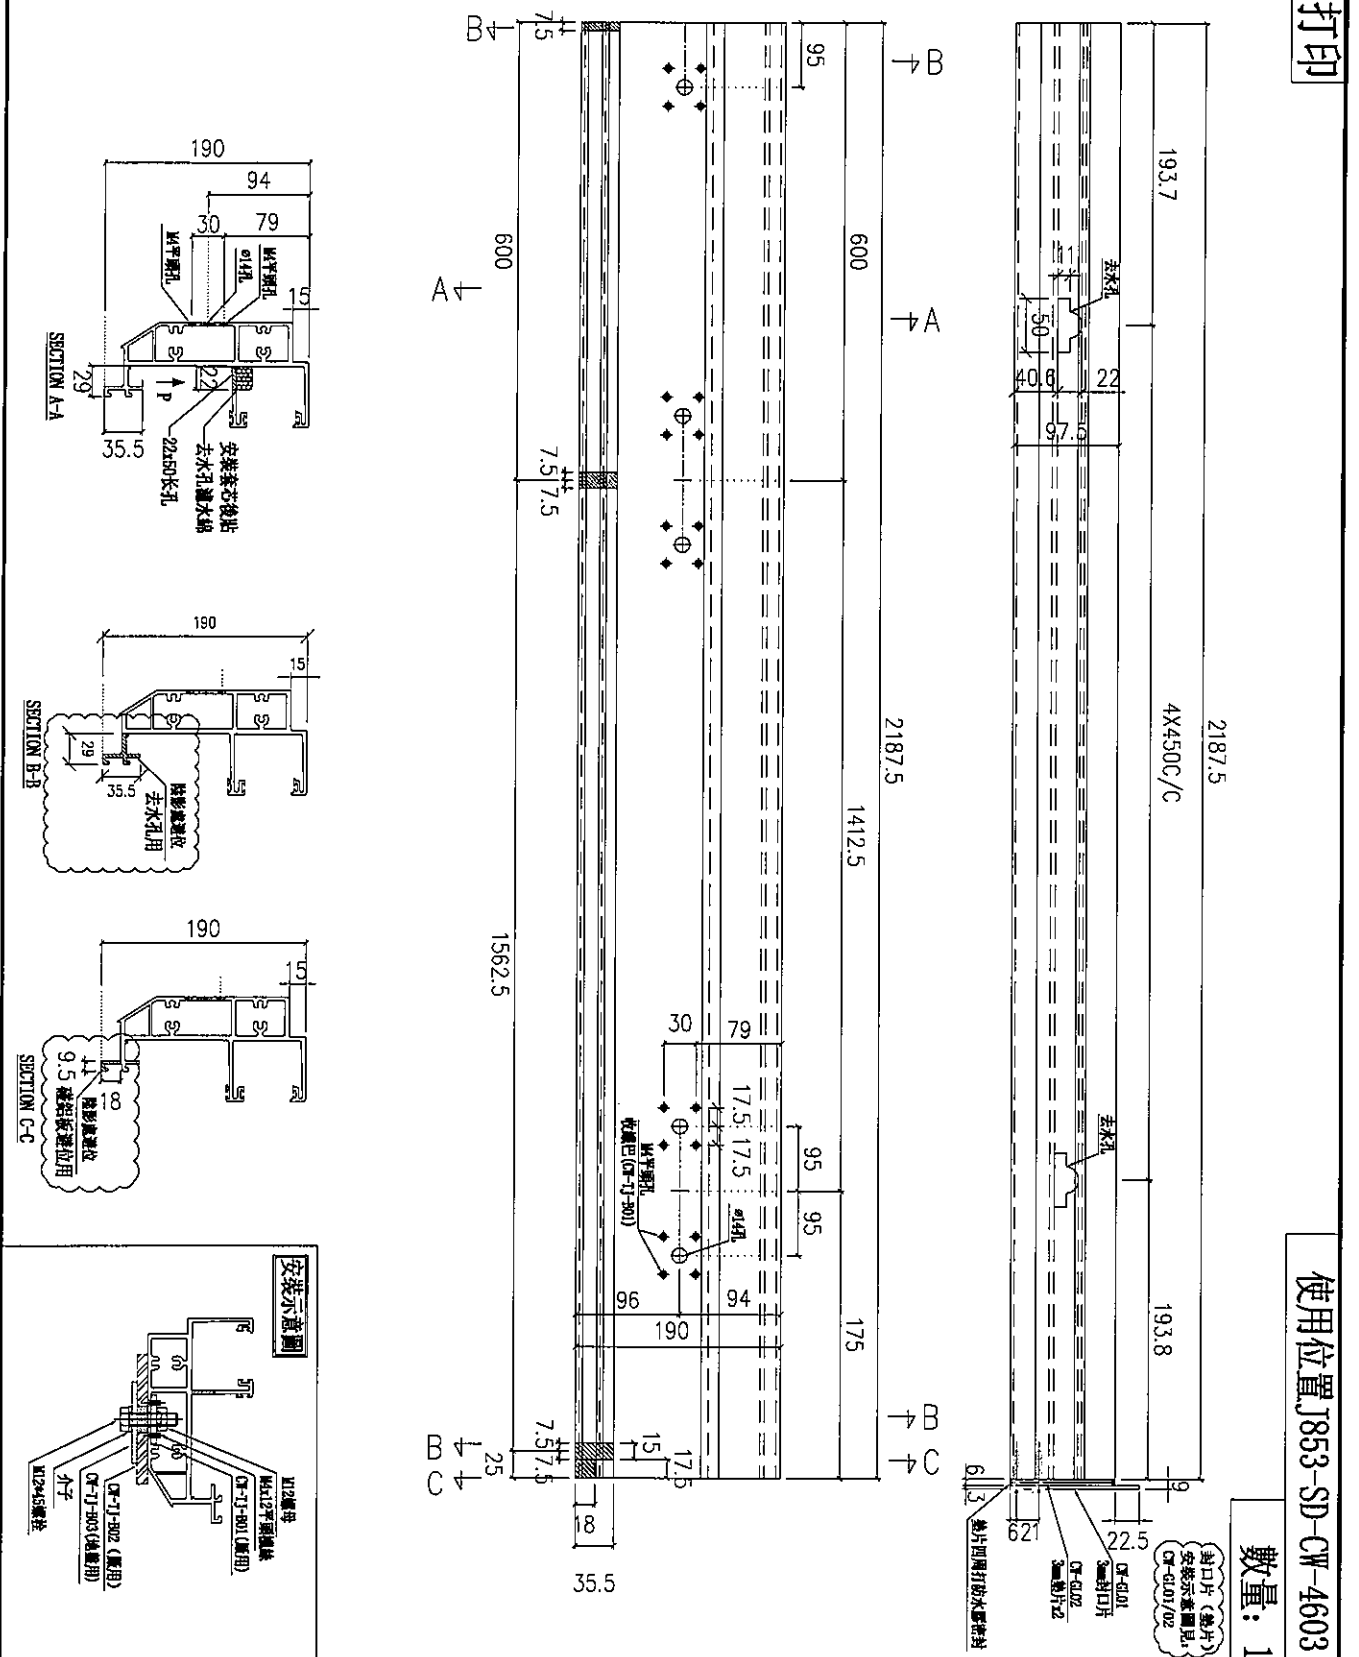






名稱	頂橫	制圖	陳敏聰	2022.03.11	修改
材料	X85982	復核	謝永林	2022.03.21	日期
顏色	JMQ213457(3 coatings)	批准			圖號
					J853-T7-CW-S02b

請用A3紙打印


封口片 (鋁片)
安裝示意圖見:


數量: 1

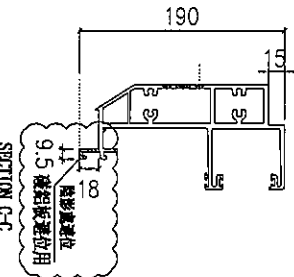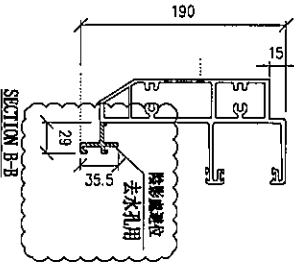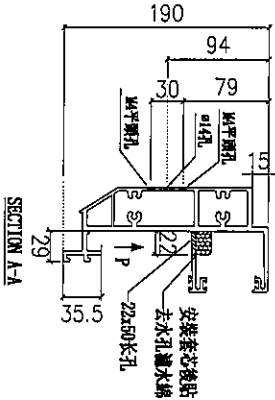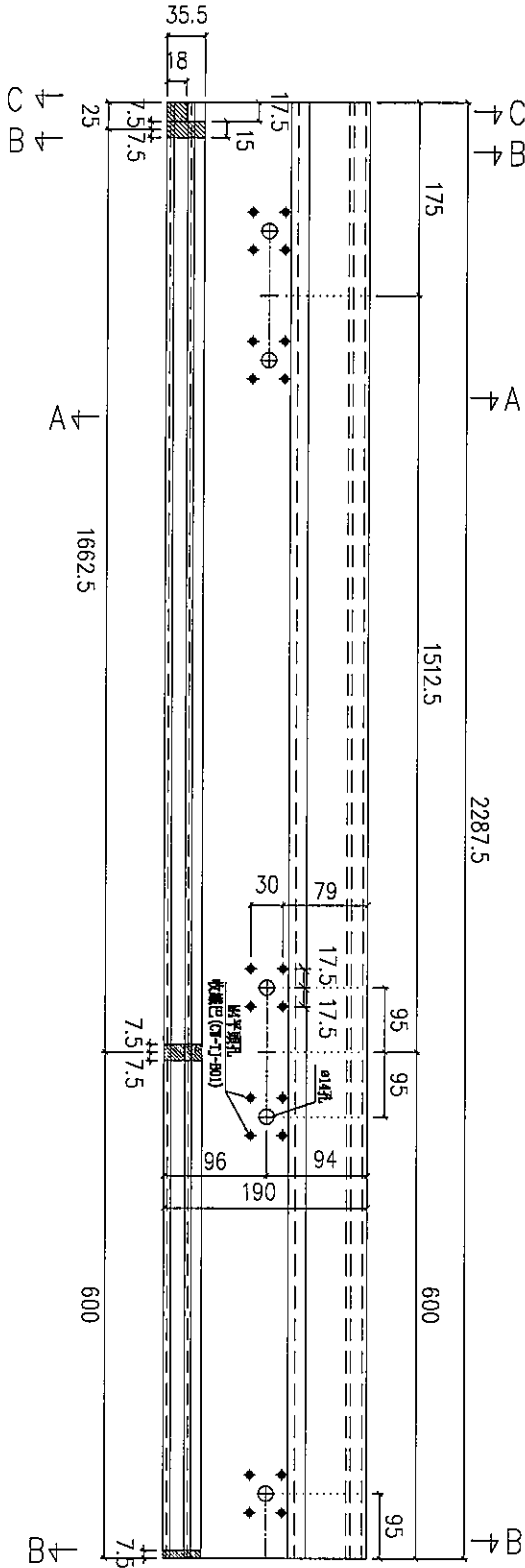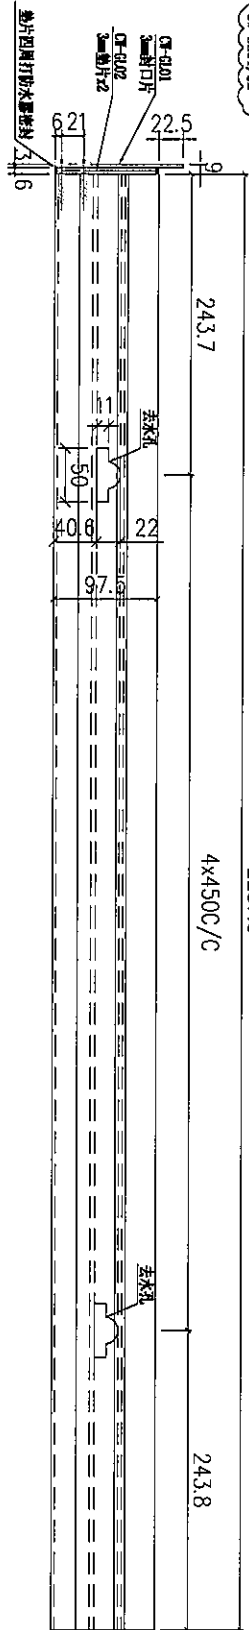

安裝示意圖

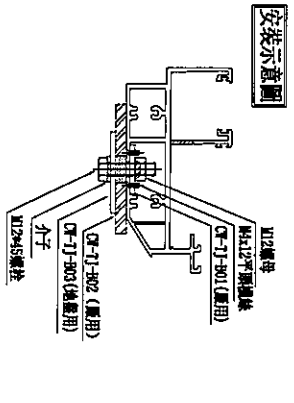


名稱	頂橫	制圖	陳敏聰	2022.03.11	修改
材料	X85982	復核	謝永林	2022.03.21	日期
顏色	JMQ213457(3 coatings)	批准			圖號 J853-T7-CW-S04a

數量: 1

封口片 (墊片)
安裝示意圖見:
CW-601/02


美特鋁質有限公司
MIDI Aluminium Fabricator Ltd.

工程號	J853	地盤	延坪道
-----	------	----	-----

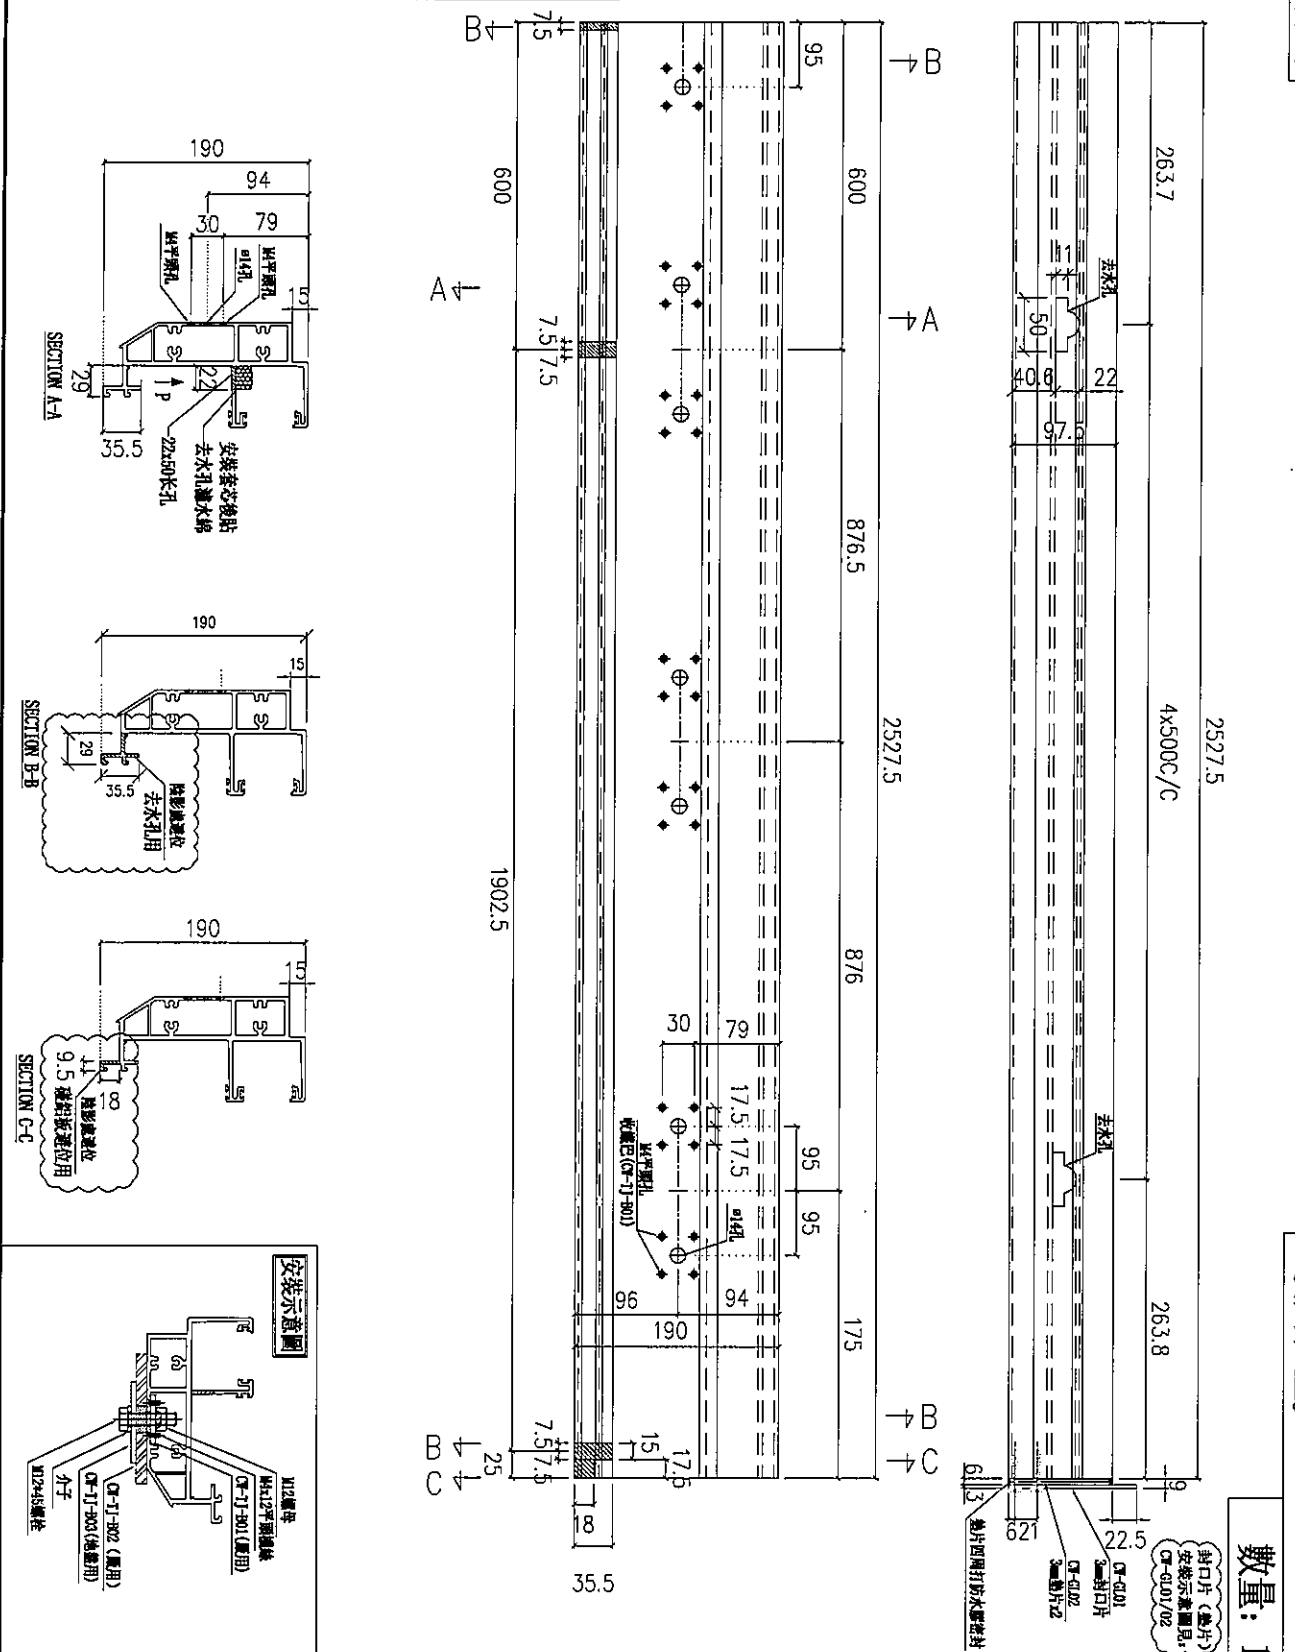

名稱	頂橫	制圖	陳敏聰	2022.03.11	修改
材料	X85982	復核	謝永林	2022.03.21	日期
顏色	JMQ213457(3 coatings)	批准			圖號 J853-T7-CW-S04b

請用A3紙打印

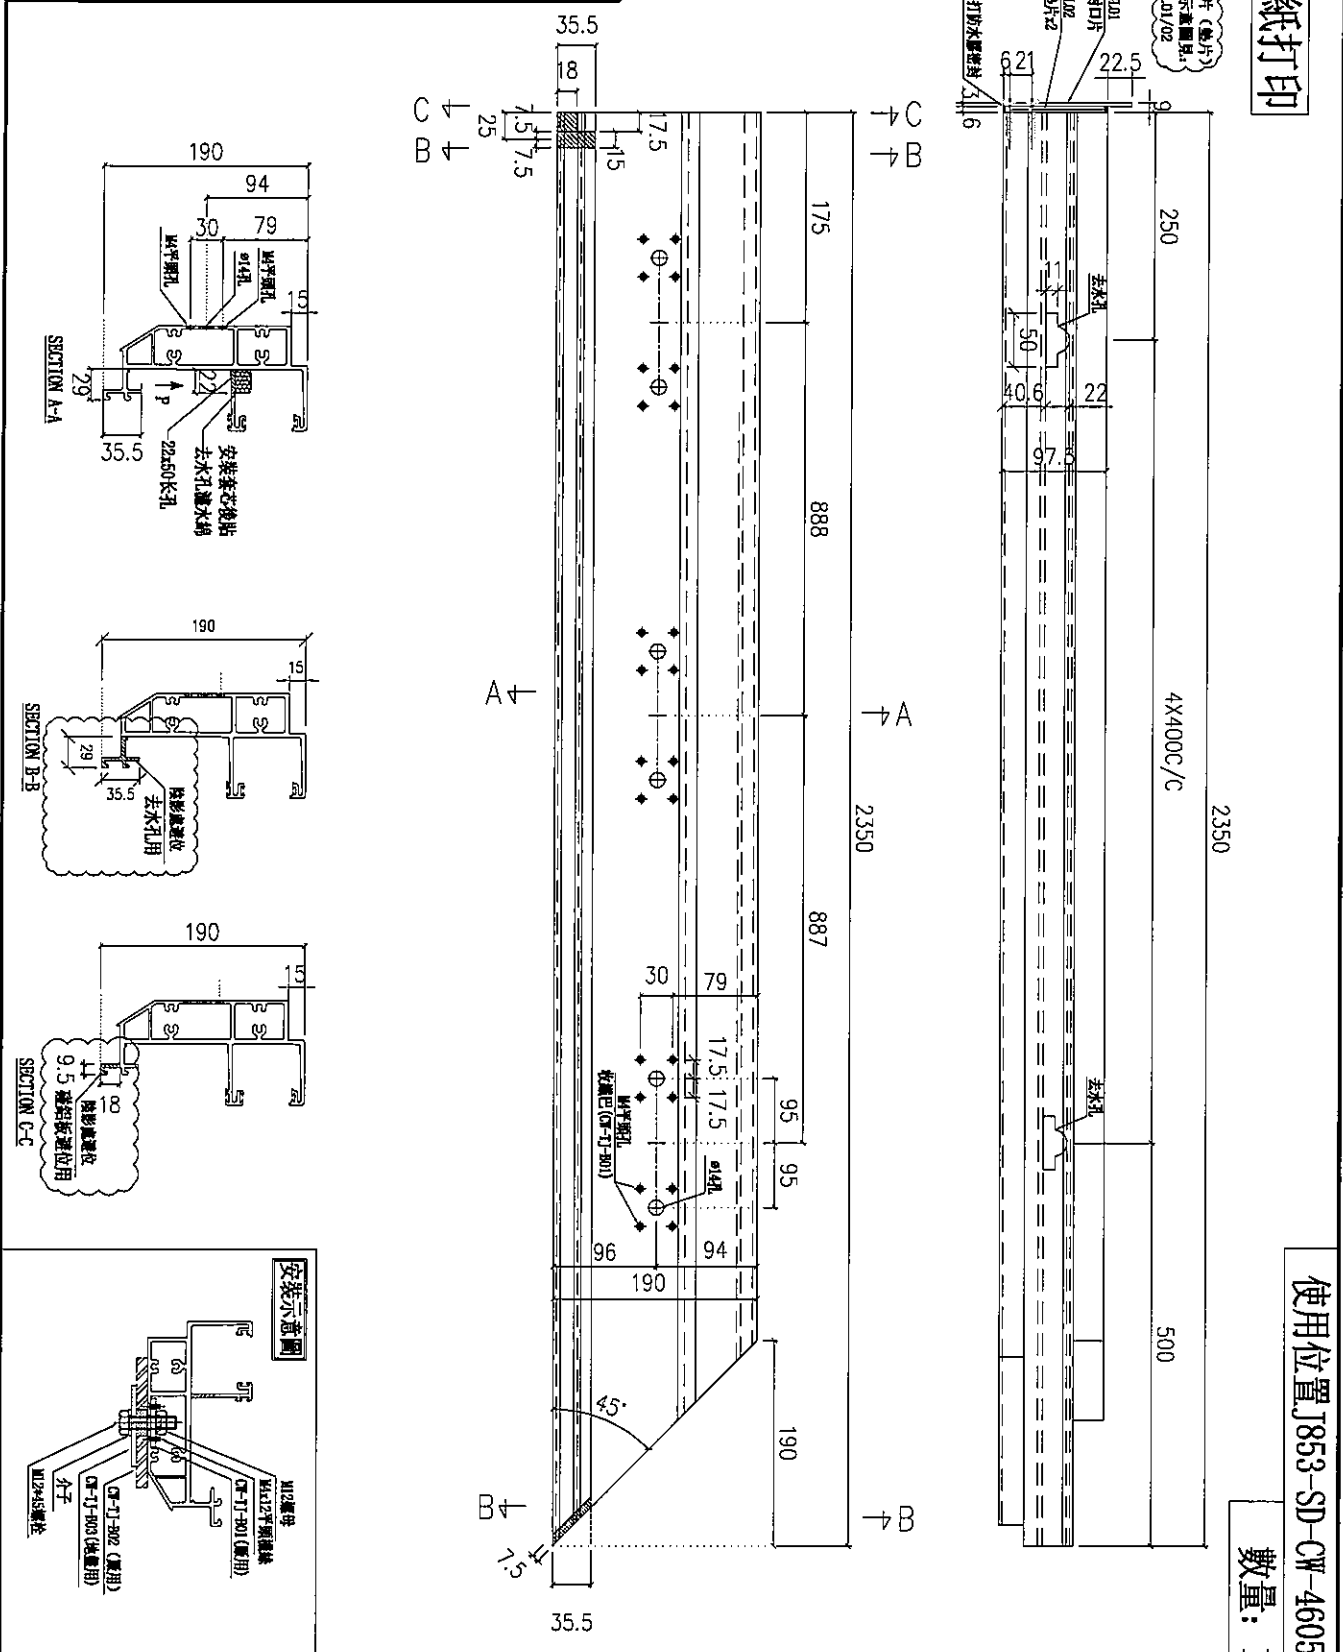

使用位置 J853-SD-CW-4605





數量: 1

名稱	頂橫	制圖	陳敬聰	2022.03.16	修改	
材料	X85982	復核	謝永林	2022.03.19	日期	
顏色	JMQ213457(3 coatings)	批准			圖號	J853-T7-CW-S05


請用A3紙打印

使用位置 J853-SD-CW-4605

數量: 1

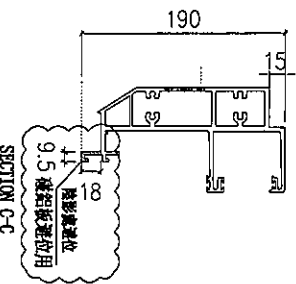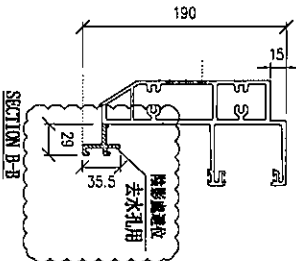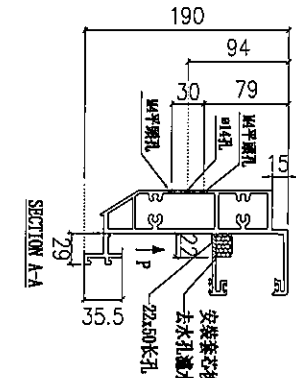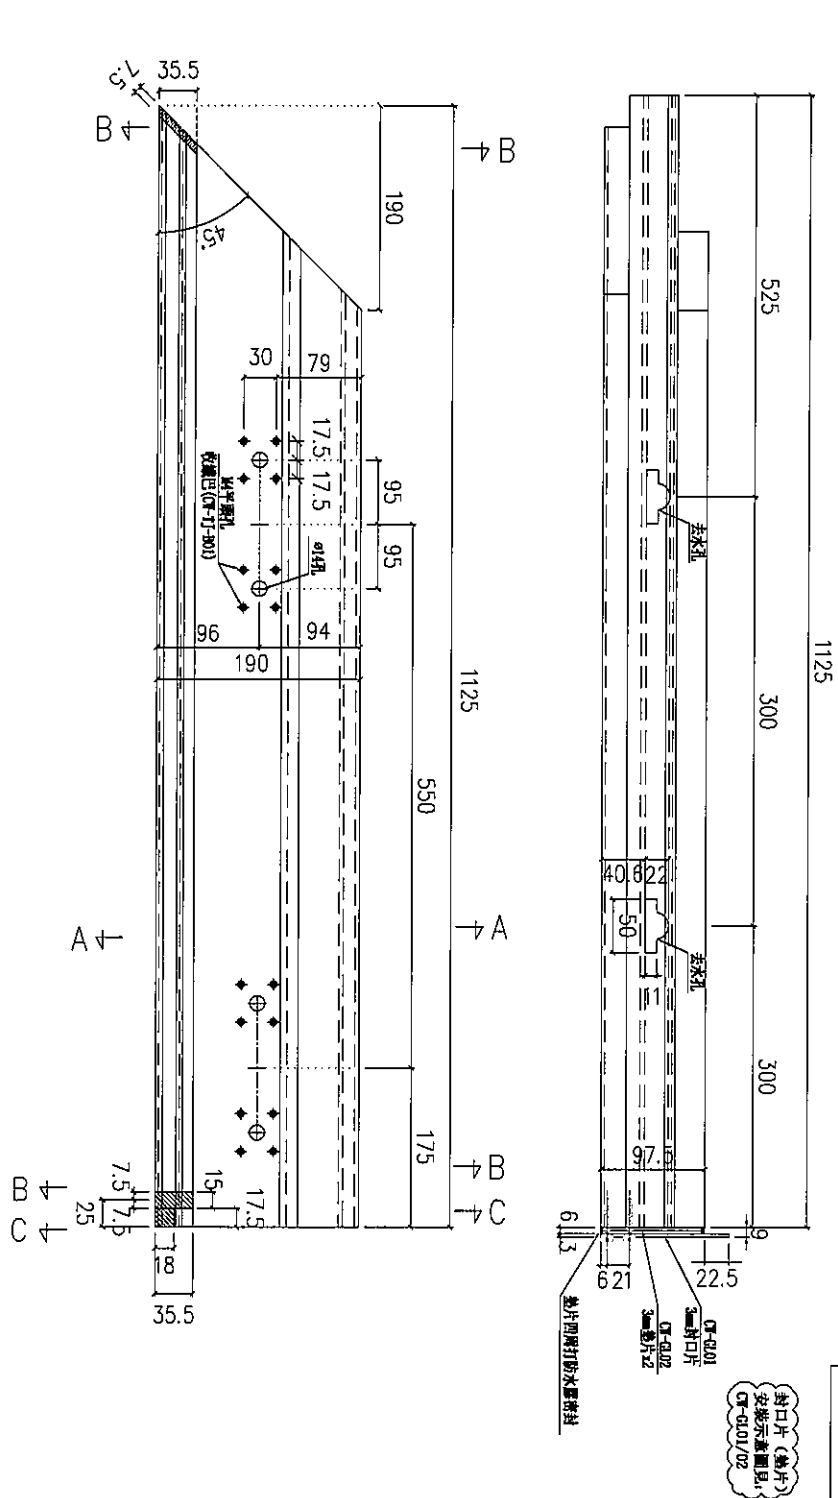


安裝示意圖

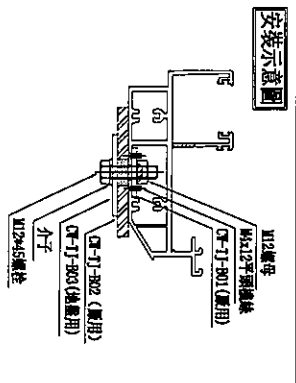


名稱	頂橫	制圖	陳敏聰	2022.03.16	修改
材料	X85982	復核	謝永林	2022.03.19	日期
顏色	JMQ213457(3 coatings)	批准			圖號 J853-T7-CW-S06

EG-DWG3


美特鋁質有限公司
 MIDI Aluminium Fabricator Ltd.

工程號	J853	地盤	延坪道
-----	------	----	-----

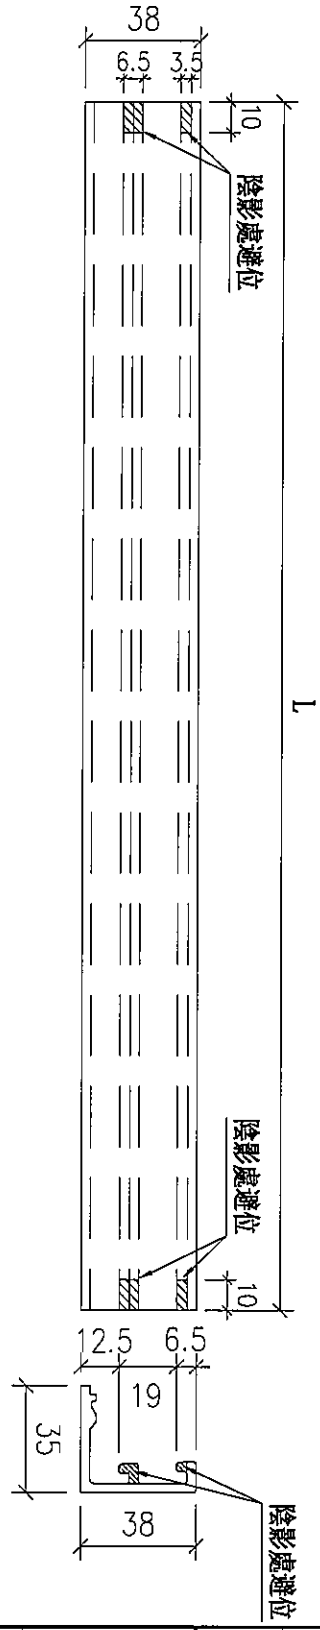

詳細數據請參考圖號
J853-T7-CW-KG01BM

名稱	玻璃扣蓋	制圖	陳敏聰	2022.03.16	修改		
材料	X85989	復核	謝永林	2022.03.21	日期		
顏色	JMQ213457(3 coatings)	批准			圖號	J853-T7-CW-KG01	

EG-DWG3

 美特鋁質有限公司
MIDI Aluminium Fabricator Ltd.

工程號 J853 地盤 延坪道



圖號	扣蓋長度 (L)	分格寬度	數量	使用位置
J853-T7-CW-KG01a	1087.5	1102.5	1	J853-SD-CW-4603
J853-T7-CW-KG01b	1035	1050	1	J853-SD-CW-4603
J853-T7-CW-KG01c	627.5	642.5	1	J853-SD-CW-4603
J853-T7-CW-KG02a	585	600	1	J853-SD-CW-4603
J853-T7-CW-KG02b	1272.5	1287.5	1	J853-SD-CW-4603
J853-T7-CW-KG02c	585	600	1	J853-SD-CW-4603
J853-T7-CW-KG02d	1547.5	1562.5	1	J853-SD-CW-4603
J853-T7-CW-KG03	770	785	1	J853-SD-CW-4604
J853-T7-CW-KG04a	1647.5	1662.5	1	J853-SD-CW-4604
J853-T7-CW-KG04b	585	600	1	J853-SD-CW-4604
J853-T7-CW-KG04c	585	600	1	J853-SD-CW-4604
J853-T7-CW-KG04d	1887.5	1902.5	1	J853-SD-CW-4604
J853-T7-CW-KG07a	800	815	1	J853-SD-CW-4608
J853-T7-CW-KG07b	1360	1375	1	J853-SD-CW-4608

名稱	玻璃扣蓋數據表	制圖	陳敏聰	2022.03.16	修改		
材料	X85989	復核	謝永林	2022.03.21	日期		
顏色	JMQ213457(3 coatings)	批准			圖號	J853-T7-CW-KG01BM	

EG-DWG3

美特鋁質有限公司
MIDI Aluminium Fabricator Ltd.

工程號 J853 地盤 延坪道

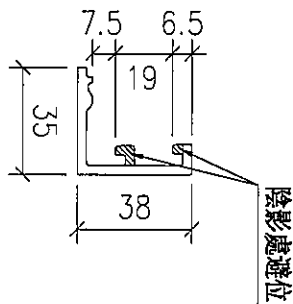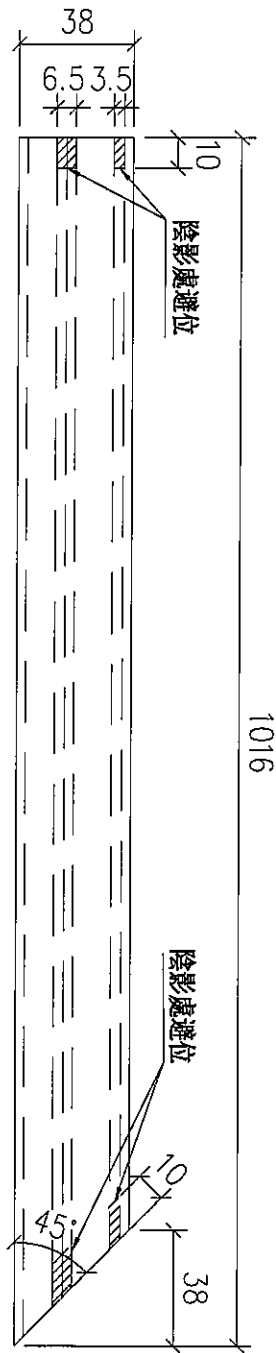



圖號	J853-T7-CW-KG05	扣蓋長度 (L)	2016	分格寬度	2025	數量	1	使用位置	J853-SD-CW-4605
----	-----------------	----------	------	------	------	----	---	------	-----------------

名稱	玻璃扣蓋	制圖	陳敏聰	2022.03.16	修改				
材料	X85989	復核	謝永林	2022.03.21	日期				
顏色	JMQ213457(3 coatings)	批准			圖號	J853-T7-CW-KG05			

美特鋁質有限公司
MIDI Aluminium Fabricator Ltd.

工程號 J853 地盤 延坪道

圖號	扣蓋長度 (L)	分格寬度	數量	使用位置
J853-T7-CW-KG06	1091	1100	1	J853-SD-CW-4605

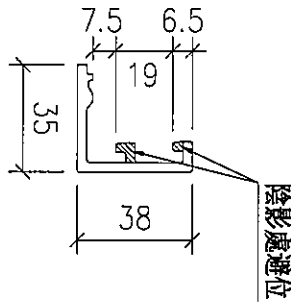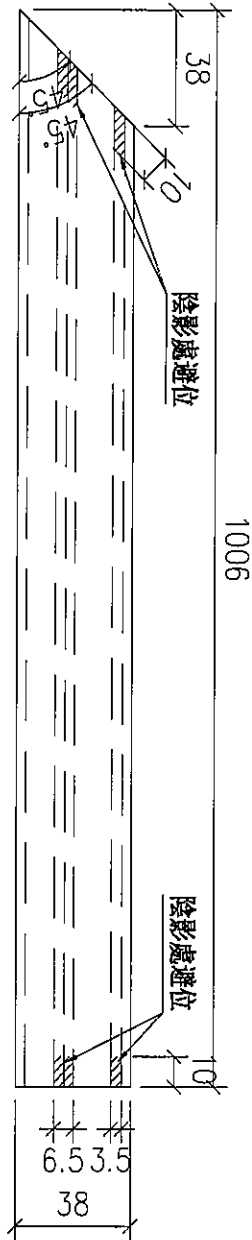

名稱	玻璃扣蓋	制圖	陳敏聰	2022.03.16	修改		
材料	X85989	復核	謝永林	2022.03.21	日期		
顏色	JMQ213457(3 coatings)	批准			圖號	J853-T7-CW-KG06	

D.D. REF :

CLIENT : SHIMAO GROUP HOLDINGS LIMITED

ARCHITECT : HONG TING & PARTNERS LIMITED



MAIN CONTRACTOR : 德興建築有限公司 HING HING CONSTRUCTION CO. LTD

STRUCTURAL ENGINEER :

CMA CH WONG & ASSOCIATES LTD 黃志明建築工程師有限公司

PAOGE CONSULTANT :



NOTE: 1. ALL DIMENSIONS ARE IN MM. 2. ALL DIMENSIONS ARE VIEWED FROM OUTSIDE. 3. ALL DIMENSIONS TO BE VERIFIED ON SITE BEFORE FABRICATION.

LEGEND:

- 1. TOTAL WORK NO. 2. REFER SHEET NO. 1. F.F.L. --- FINISHED FLOOR LEVEL 2. S.F.L. --- STRUCTURAL FLOOR LEVEL 3. --- REVERSED DETAIL

Table with columns: No., Description, Date, Status, Rev.


JOB NO.: J-853 PROJECT: PROPOSED RESIDENTIAL DEVELOPMENT AT N.K.L.L. 6942 YIN PING ROAD KOWLOON

TITLE: PART ELEVATION FOR CURTAIN WALL AT TOWER 6 & 7

DATE: 12-APR-21 SCALE: 1:60 (A1) DRAWN BY: LHR CHECKED BY: 美特銘有限公司 MIDTI Architectural Manufacture Ltd. Units 6-8, Sunny Industrial Centre, 1/F 142, ARBURI LANE, TAI KOWI, HONG KONG TEL: (852) 27272666





FLOOR LEVEL (S.F.L.) table with columns: FLOOR LEVEL, 21000, 20870, 20740,-60, -130, -200, -9930, -10000

- LEGEND: 10mm HEAT STRENGTHENED GLASS (QUITE) + 12mm AIR SPACE + 12mm THK. TEMPERED CLEAR GLASS (INNER) + 12mm AIR SPACE + 12mm THK. TEMPERED CLEAR GLASS (INNER) + 12mm THK. HEAT STRENGTHENED GLASS & 2mm THK. ALUM. (ADOPHAN (SPANDREL GLASS) (INTERNAL PROTECTIVE BARRIER)) - 3mm THK. ALUM. GLAZING S.S. - STACK JOINT (WIND LOAD) A.L.U.M. EXTENSION DE HO. SUPPORT POINT (WIND LOAD + DEAD LOAD) SUPPORT POINT (WIND LOAD)

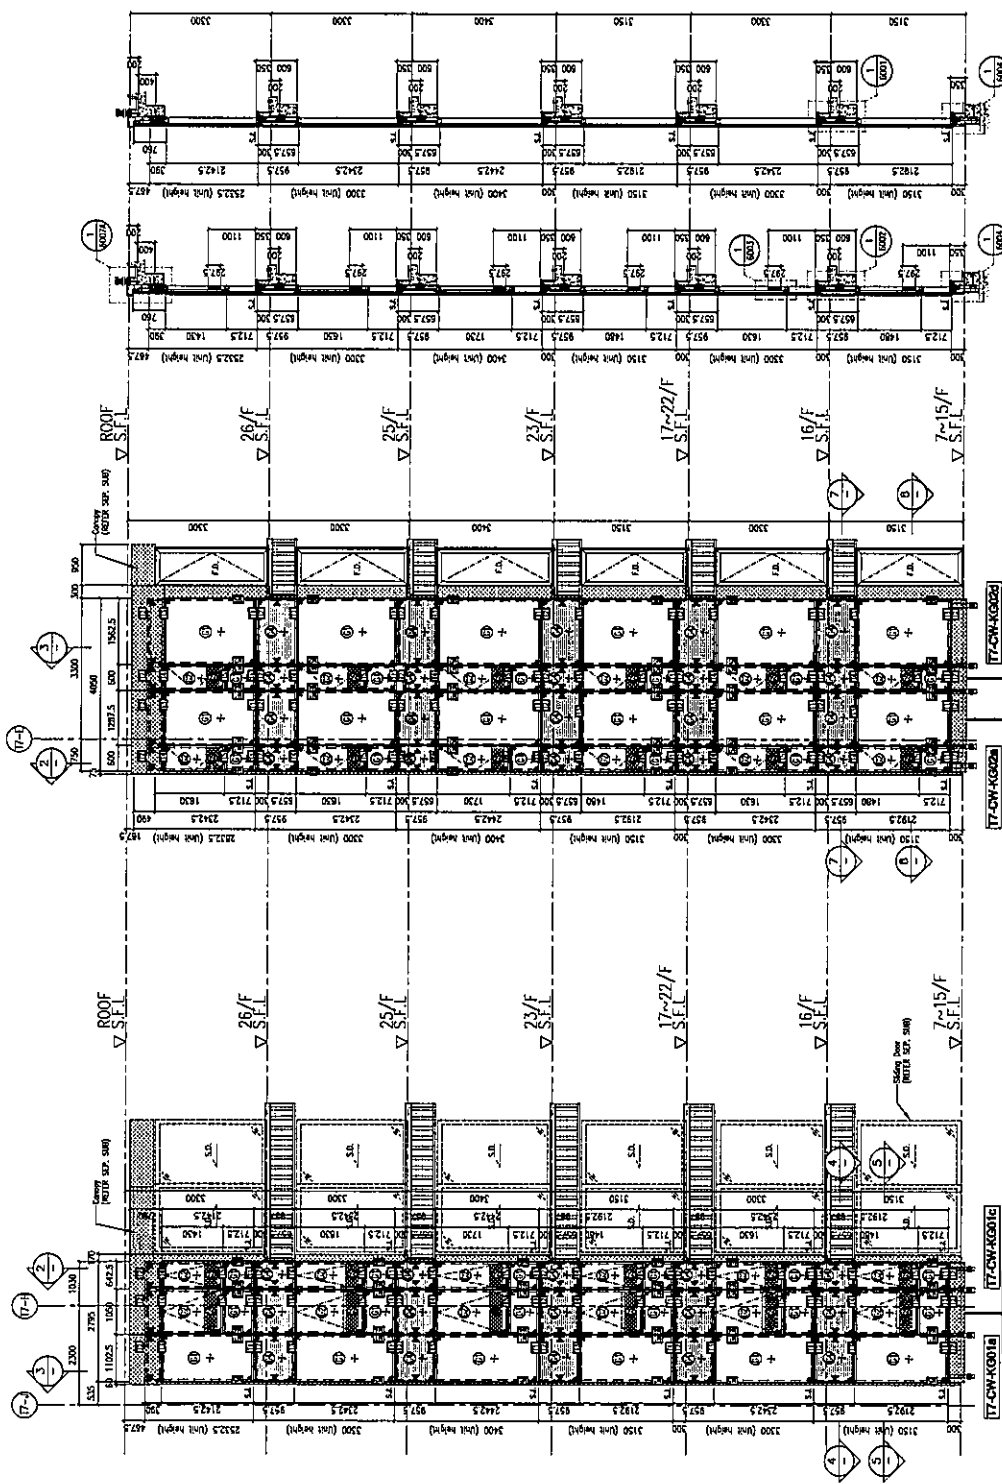

2 TYPICAL SECTION FOR CURTAIN WALL

3 TYPICAL SECTION FOR CURTAIN WALL

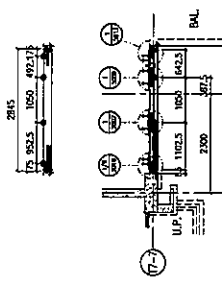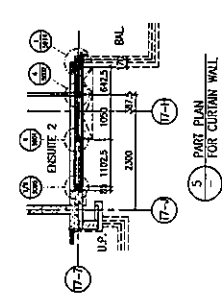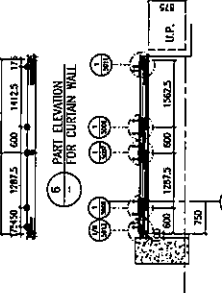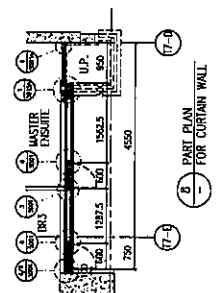

4 PART PLAN FOR CURTAIN WALL

5 PART PLAN FOR CURTAIN WALL


7 PART PLAN FOR CURTAIN WALL

B.B. REF :

請用A3紙打印

CLIENT : SHIMAO GROUP HOLDINGS LIMITED

ARCHITECT : HONG TUNG & PARTNERS LIMITED

MAIN CONTRACTOR : 美特銘有限公司 SHIMAO CONSTRUCTION CO. LTD

STRUCTURAL ENGINEER : C.H. WONG & ASSOCIATES LTD 黃志輝建築工程師有限公司

FAÇADE CONSULTANT : MEINHARDT

NOTE:
 1. ALL DIMENSIONS ARE IN METR.
 2. ALL ELEVATIONS ARE VIEWED FROM OUTSIDE.
 3. ALL DIMENSIONS TO BE VERIFIED ON SITE BEFORE FABRICATION.

LEGEND:
 1. DETAIL MARK NO.
 2. REFER SHEET NO.
 1. F.F.L. --- FINISHED FLOOR LEVEL.
 2. S.F.L. --- STRUCTURAL FLOOR LEVEL.
 3. --- REVERSED DETAIL.

PROJECT : PROPOSED RESIDENTIAL DEVELOPMENT AT 1/K.L.L. 6542 YUN PING ROAD KOWLOON

TITLE : PART ELEVATION FOR CURTAIN WALL AT TOWER 6 & 7


DATE : 12-APR-21 SCALE : 1:80 (A1)

DRAWN BY : LHR CHECKED BY :


美特銘有限公司
 MTI MIDLAND INTERNATIONAL ASSOCIATE LTD.
 Units 6-8, Sunny Industrial Centre, 1/F
 311 Chee Hong Road, Tsimshatsui
 HONG KONG TEL: (852) 27272665
 DWG NO.: H533-SD-CW-4804 REV.: A

FLOOR LEVEL (S.F.L.)	FLOOR LEVEL
25/F	+203.525
24/F	+200.025
23/F	+196.525
22/F	+193.025
21/F	+189.525
20/F	+186.025
19/F	+182.525
18/F	+179.025
17/F	+175.525
16/F	+172.025
15/F	+168.525
14/F	+165.025
13/F	+161.525
12/F	+158.025
11/F	+154.525
10/F	+151.025
9/F	+147.525
8/F	+144.025
7/F	+140.525

LEGEND:
 1. 100mm HEAT STRENGTHENED GLASS (OUTER) + 12mm AIR SPACE + 12mm THK. TEMPERED CLEAR GLASS (INNER)
 2. 100mm HEAT STRENGTHENED GLASS (OUTER) + 12mm AIR SPACE + 12mm THK. TEMPERED CLEAR GLASS (INNER)
 3. 12mm THK. HEAT STRENGTHENED GLASS & 2mm THK. ALUM. BACKWALL (SPANDREL GLASS) (INTERNAL PROTECTIVE BARRIER)
 4. 3mm THK. ALUM. CLADDING
 S.L. --- STACK JOINT (WIND LOAD)
 ALUM. --- ALUM. EXTRUSION (WIND LOAD)
 SUPP. --- SUPPORT POINT (WIND LOAD + DEAD LOAD)

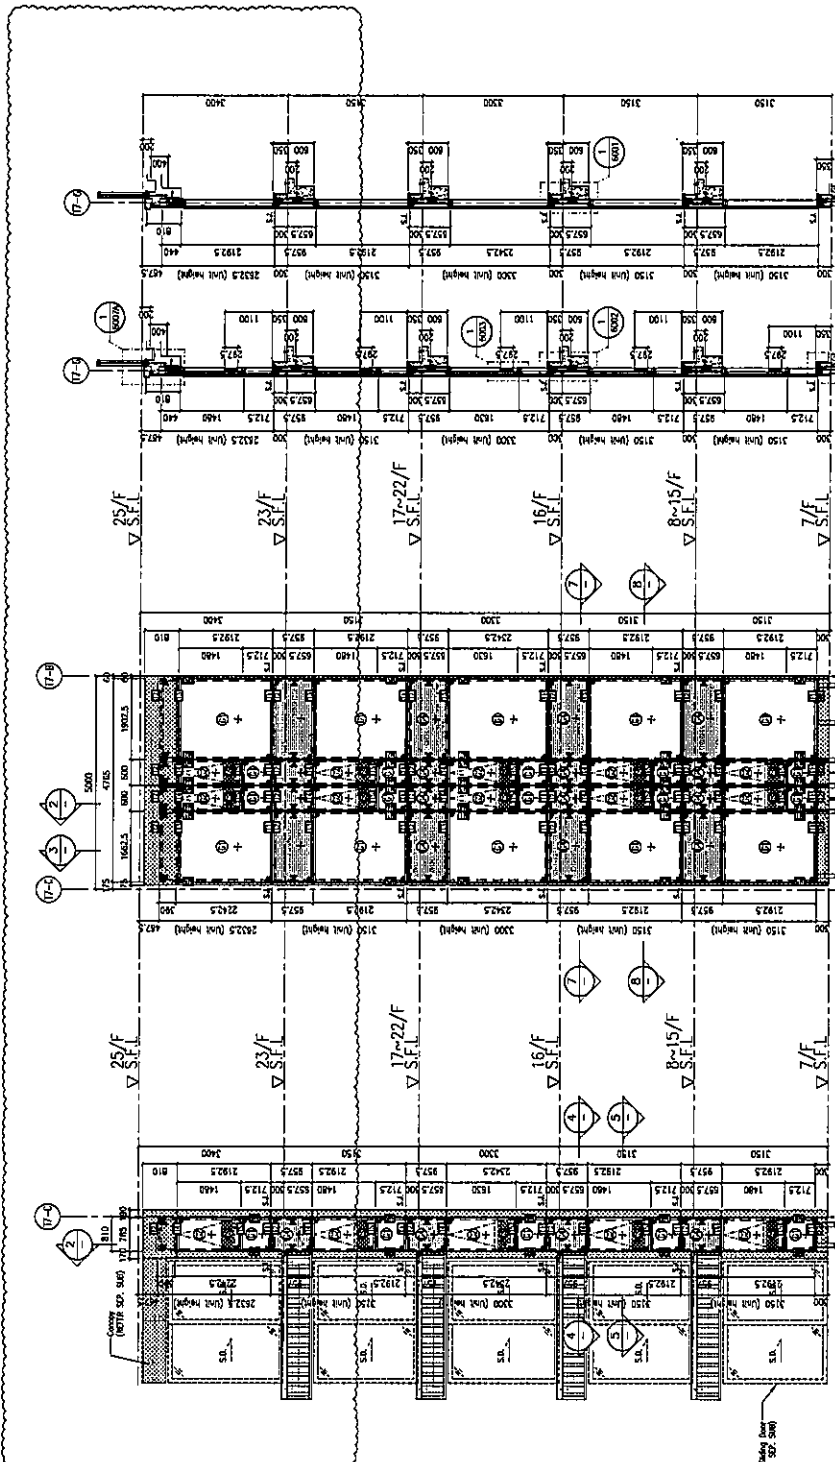

2 TYPICAL SECTION FOR CURTAIN WALL
 3 TYPICAL SECTION FOR CURTAIN WALL

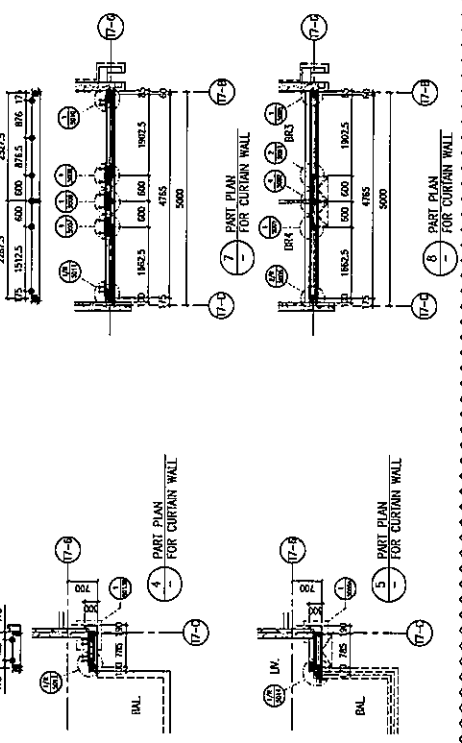

4 PART PLAN FOR CURTAIN WALL
 5 PART PLAN FOR CURTAIN WALL
 6 PART PLAN FOR CURTAIN WALL
 7 PART PLAN FOR CURTAIN WALL
 8 PART PLAN FOR CURTAIN WALL

D.D. REF :

CLIENT : SHIMAO GROUP HOLDINGS LIMITED

ARCHITECT : YONG TUNG & PARTNERS LIMITED



MAIN CONTRACTOR : 裕興建築有限公司



STRUCTURAL ENGINEER : CMA

CMA WONG & ASSOCIATES LTD

FAÇADE CONSULTANT : MEINHARDT

NOTE: 1. ALL DIMENSIONS ARE IN METERS. 2. ALL ELEVATIONS ARE VIEWED FROM OUTSIDE. 3. ALL DIMENSIONS TO BE VERIFIED ON SITE BEFORE FABRICATION.

LEGEND: 1. F.F.L. -- FINISHED FLOOR LEVEL. 2. S.F.L. -- STRUCTURAL FLOOR LEVEL. 3. (A) -- REVERSED DETAIL.

1. (A) -- RETAIN WALL NO. 2. (B) -- REFER SHEET NO.

NO.	DATE	REVISION MADE BY	REVISION CHECKED BY
1	19-10-2017
2

PROJECT : PROPOSED RESIDENTIAL DEVELOPMENT AT PKL L. 6542 YIN FING ROAD KOWLOON


TITLE : PART ELEVATION FOR CURTAIN WALL AT TOWER 6 & 7

DATE : 12-APR-21 SCALE : 1:50 (A1)

DRAWN BY : LHR CHECKED BY : ... 美特銳有限公司


FLOOR LEVEL	LEVEL
26/F	+206.760
25/F	+203.410
24/F	+200.060
23/F	+196.710
22/F	+193.360
21/F	+189.910
20/F	+186.560
19/F	+183.210
18/F	+179.860
17/F	+176.510
16/F	+173.160
15/F	+169.810
14/F	+166.460
13/F	+163.110
12/F	+159.760
11/F	+156.410
10/F	+153.060
9/F	+149.710
8/F	+146.360
7/F	+143.010

- LEGEND:
- 10mm HEAT STRENGTHENED GLASS (OUTER) + 12mm AIR SPACE + 12mm THK. TEMPERED CLEAR GLASS (INNER)
 - 10mm HEAT STRENGTHENED GLASS (OUTER) + 12mm AIR SPACE + 12mm THK. TEMPERED CLEAR GLASS (INNER)
 - 12mm THK. HEAT STRENGTHENED GLASS & 2mm THK. ALUM. BACKGAP (SPANDREL GLASS)
 - 12mm THK. CLEAR TEMPERED GLASS (INTERNAL PROTECTIVE BARRIER)
 - 3mm THK. ALUM. CLADDING
 - STACK JOINT (WIND LOAD)
 - ALUM. EXTRUSION (WIND LOAD)
 - SUPPORT POINT (WIND LOAD + DEAD LOAD)
 - SUPPORT POINT (WIND LOAD)

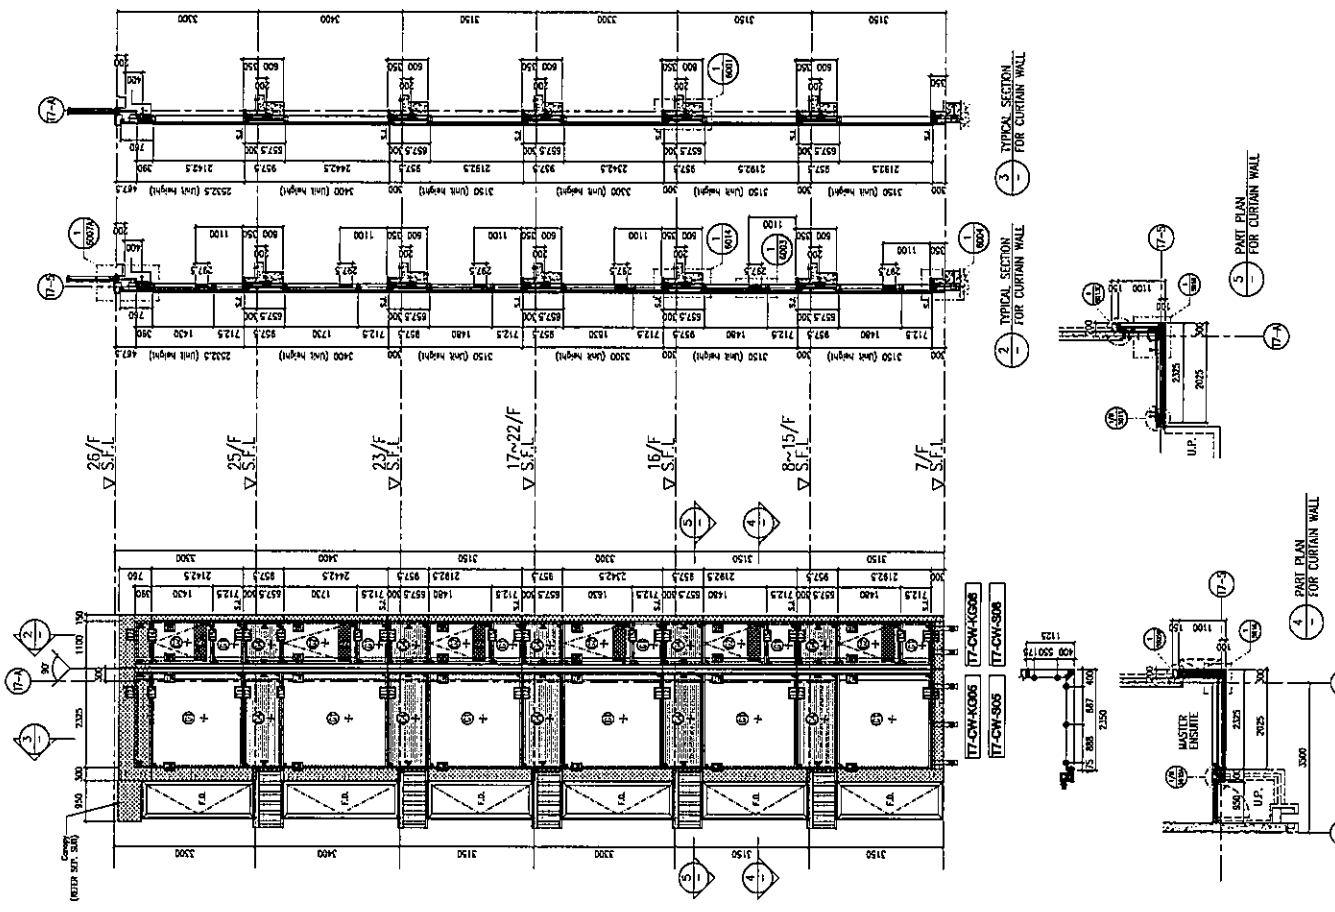


3. TYPICAL SECTION FOR CURTAIN WALL

2. TYPICAL SECTION FOR CURTAIN WALL

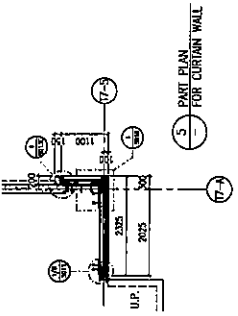

5. PART PLAN FOR CURTAIN WALL


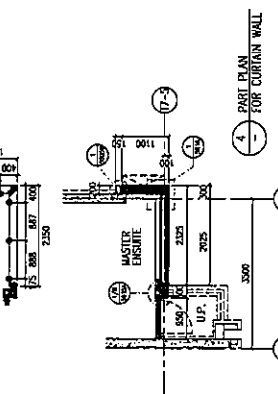

DATE: 13-APR-21

請用A3紙打印

CLIENT: SHIMAD GROUP HOLDINGS LIMITED

ARCHITECT: WONG TUNG & PARTNERS LIMITED

MAIN CONTRACTOR: 德昌建築有限公司 HEP HING CONSTRUCTION CO LTD

STRUCTURAL ENGINEER: C M WONG & ASSOCIATES LTD 黃志輝建築工程師有限公司

FRAME CONSULTANT: MEINHARDT

NOTE: 1. ALL DIMENSIONS ARE IN MM. 2. ALL ELEVATIONS ARE VIEWED FROM OUTSIDE. 3. ALL DIMENSIONS TO BE VERIFIED ON SITE BEFORE FABRICATION.

LEGEND: 1. NETAL MARK NO. 2. REFER SHEET NO. 1. F.F.L. — FINISHED FLOOR LEVEL. 2. S.F.L. — STRUCTURAL FLOOR LEVEL. 3. — REVERSED DETAIL.

PROJECT: PROPOSED RESIDENTIAL DEVELOPMENT AT N.K.L.L. 6542 YIN PING ROAD KOWLOON

JOB NO.: J-853


TITLE: PART ELEVATION FOR CURTAIN WALL AT TOWER 6 & 7

DATE: 13-APR-21 SCALE: 1:60 (A1)

DRAWN BY: LHR CHECKED BY:

PROJECT MANAGER: 黃志輝建築工程師有限公司 MIDDI ARCHITECTURE FABRICATION LTD. 1/F, 100 HING PING ROAD, KOWLOON, HONG KONG. TEL: (852) 27772668 FAX: (852) 27772668

DWG NO.: J-853-50-CW-4008 REV.: A

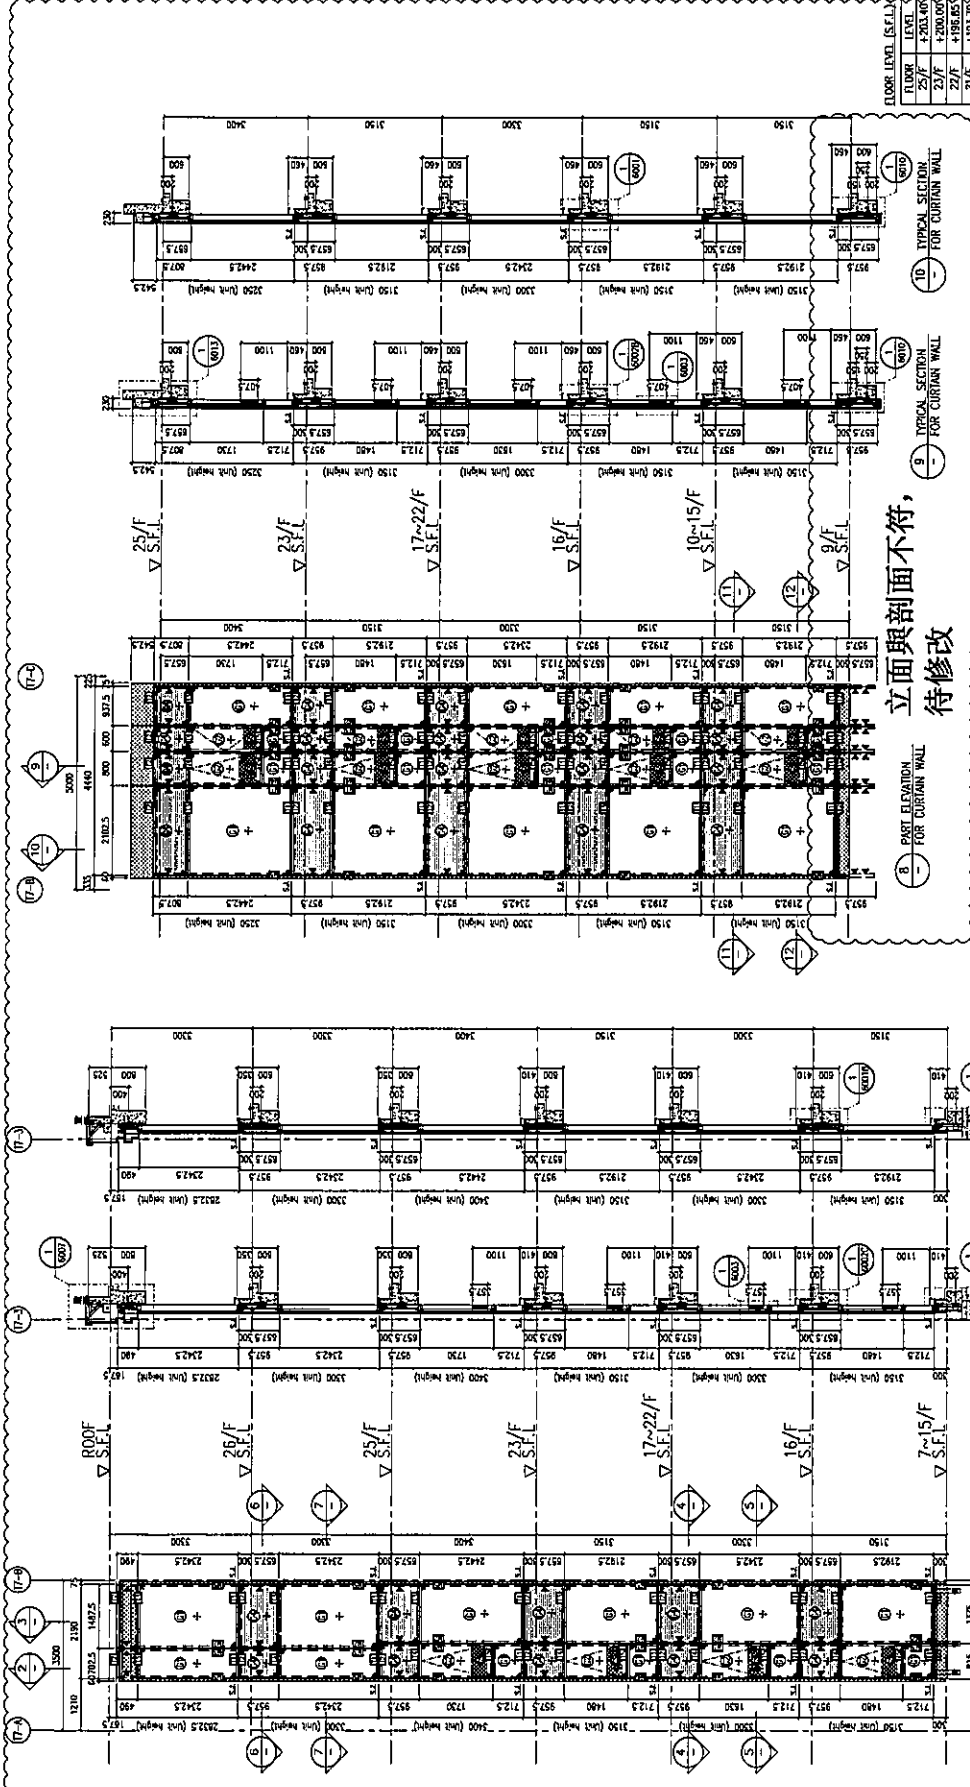

FLOOR LEVEL (S.F.L.)


LEGEND:

- 10mm HEAT STRENGTHENED GLASS (OUTER) + 12mm AIR SPACE + 12mm THICK TEMPERED CLEAR GLASS (INNER)
- 10mm HEAT STRENGTHENED GLASS (OUTER) + 12mm AIR SPACE + 10mm THICK TEMPERED CLEAR GLASS (INNER)
- 12mm THICK HEAT STRENGTHENED GLASS + 12mm THICK ALUM. INSPAN (SPANREL GLASS) + 12mm THICK CLEAR TEMPERED GLASS (INTERNAL PROTECTIVE BARRIER)
- 3mm THICK ALUM. CLADDING
- S.L. — STACK JOINT (WIND LOAD)
- ALUM. EXTENSION OF NO.
- SUPPORT POINT (WIND LOAD + DEAD LOAD)
- SUPPORT POINT (WIND LOAD)

