

工程指示 / 要求簡箋 ENGINEER INSTRUCTIONS(E.I.)

工程指示編號:	EI- 6213	修改版本:	-
	HK-1107		
工程編號:	J 853	工程名稱:	延坪道
收件人:	生統	發件人:	Joe Chan
工程項目:	補趟門框 (T1-W208, T1-W209)	日期:	18/05/2023

<input checked="" type="checkbox"/> 原合約工程包	<input type="checkbox"/> 原合約工程加 / 減賬 QT-	<input type="checkbox"/> 新工程報價 QT-
--	--	------------------------------------

信件批核號碼/圖紙參考編號:	批核模具圖紙編號:
客戶指示附件:	管理內部批簽署:

<input type="checkbox"/> 初步鋁料 B.M.	<input type="checkbox"/> 加工拆圖, 然後生產	<input type="checkbox"/> 尺寸表
<input type="checkbox"/> 正式鋁料 B.M.	<input type="checkbox"/> 技術上資料/指示	<input type="checkbox"/> 報價
<input type="checkbox"/> 配件 B.M.	<input type="checkbox"/> 樣辦或貨品說明書	<input type="checkbox"/> 分判合約
<input type="checkbox"/> 其他:		

內容: 請依附件資料, 生產門趟, 送地盤.

1. T1-W208
2. T1-W209.

完成上列要求日期: 30/5/2023 ASAP

國內

<input type="checkbox"/> 生產技術總監	<input type="checkbox"/> 連附件	<input type="checkbox"/> 技術部	<input type="checkbox"/> 連附件	<input type="checkbox"/> 生產部	<input type="checkbox"/> 連附件
<input type="checkbox"/> 採購部	<input type="checkbox"/> 連附件	<input checked="" type="checkbox"/> 生產統籌部	<input checked="" type="checkbox"/> 連附件	<input type="checkbox"/> 報關組	<input type="checkbox"/> 連附件
<input type="checkbox"/> 質檢部	<input type="checkbox"/> 連附件	<input type="checkbox"/> 會計部	<input type="checkbox"/> 連附件	<input type="checkbox"/> 機械設計部	<input type="checkbox"/> 連附件
<input type="checkbox"/> 香港辦	<input type="checkbox"/> 連附件	<input type="checkbox"/> 其他:			

香港


<input type="checkbox"/> 行政部	<input type="checkbox"/> 連附件	<input type="checkbox"/> 會計部	<input type="checkbox"/> 連附件	<input type="checkbox"/> 統籌部	<input type="checkbox"/> 連附件	<input type="checkbox"/> 工程部	<input type="checkbox"/> 連附件
<input type="checkbox"/> 採購部	<input type="checkbox"/> 連附件	<input type="checkbox"/> QS部	<input type="checkbox"/> 連附件	<input checked="" type="checkbox"/> 地盤管理	<input checked="" type="checkbox"/> 連附件	<input type="checkbox"/> 維修部	<input type="checkbox"/> 連附件

*發件人簽署:		*組別成員批核簽署:	
傳遞編號:	HK1107 / 23	項目經理簽署:	

T1 座 趟門 / 樓層 / 數量派位


序號	位置	門號	5F	6F	7F	8F	9F	10F	11F	12F	15F	16F	17F	18F	19F	20F	21F	22F	23F	25F	26F	合計
1	UNIT A	T1-W201	1	1	1	1	1	1	1	1	1	1	1	1	1	1	1	1				16
2	UNIT B	T1-W202		1	1	1	1	1	1	1	1	1	1	1	1	1	1	1				15
3	UNIT B LIV.	T1-W203	1																			1
4	UNIT B M. EN.	T1-W204	1																			1
5	UNIT A LIV.	T1-W205	1																			1
6	UNIT A EN. 3	T1-W206		1	1	1	1	1	1	1	1	1	1	1	1	1	1	1				15
7	UNIT B EN. 2	T1-W207	1	1	1	1	1	1	1	1	1	1	1	1	1	1	1	1				16
8	UNIT A LIV.	T1-W208																	1			1
9	UNIT B LIV.	T1-W209																	1			1
		合計:	5	4	4	4	4	4	4	4	4	4	4	4	4	4	4	4	2	0	0	67

ITEM	PART NUMBER	DESCRIPTION	QTY	UNIT	REMARKS
1	148100-32	门框全	1	套	
2	148100-33	门框全	1	套	
3	148100-30	门框全	1	套	
4	303020-38	门框全	1	套	
5	148100-37	门框全	1	套	
6	148100-37	门框全	1	套	
7	22454-F-03	扣盖材料 重	2	套	
8	22454-F-04	扣盖材料 顶	2	套	
9	22454-F-04	扣盖材料 底	2	套	
10	22454-F-02	扣盖材料 底	2	套	
11	22454-F-01	扣盖材料 全	4	套	
12					
13					
14					
15					
16					
17		门框全	1	套	
18		门框全	1	套	
19		门框全	2	套	
20		门框全	2	套	
21		门框全	3	套	
22		门框全	1	套	
23		门框全	1	套	
24		门框全	1	套	
25		门框全	1	套	
26		门框全	1	套	
27		门框全	2	套	
28		门框全	2	套	
29		门框全	2	套	
30		门框全	2	套	
31		门框全	6	套	
32		门框全	3	套	
33		门框全	6	套	
34		门框全	64	套	
35		门框全	3	套	
36		门框全	50	套	
37		门框全	36	套	
38		门框全	4	套	
39		门框全	40	套	
40		门框全	30	套	
41		门框全	30	套	
42		门框全	30	套	
43		门框全	38	套	
44		门框全	10	套	
45		门框全	28	套	
46		门框全	26	套	
47		门框全	3	套	
48		门框全	4	套	
49		门框全	2	套	
50		门框全	2	套	
51		门框全	2	套	
52		门框全	2	套	
53		门框全	24	套	
54		门框全	4	套	
55		门框全	4	套	
56		门框全	4	套	
57		门框全	8	套	
58		门框全	2	套	
59		门框全	36	套	

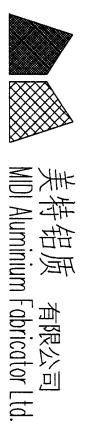

美特铝质 有限公司
MID Aluminum Fabricator Ltd.

Project J853 大草坪
Drawing Title Schueco SLIDING DOOR

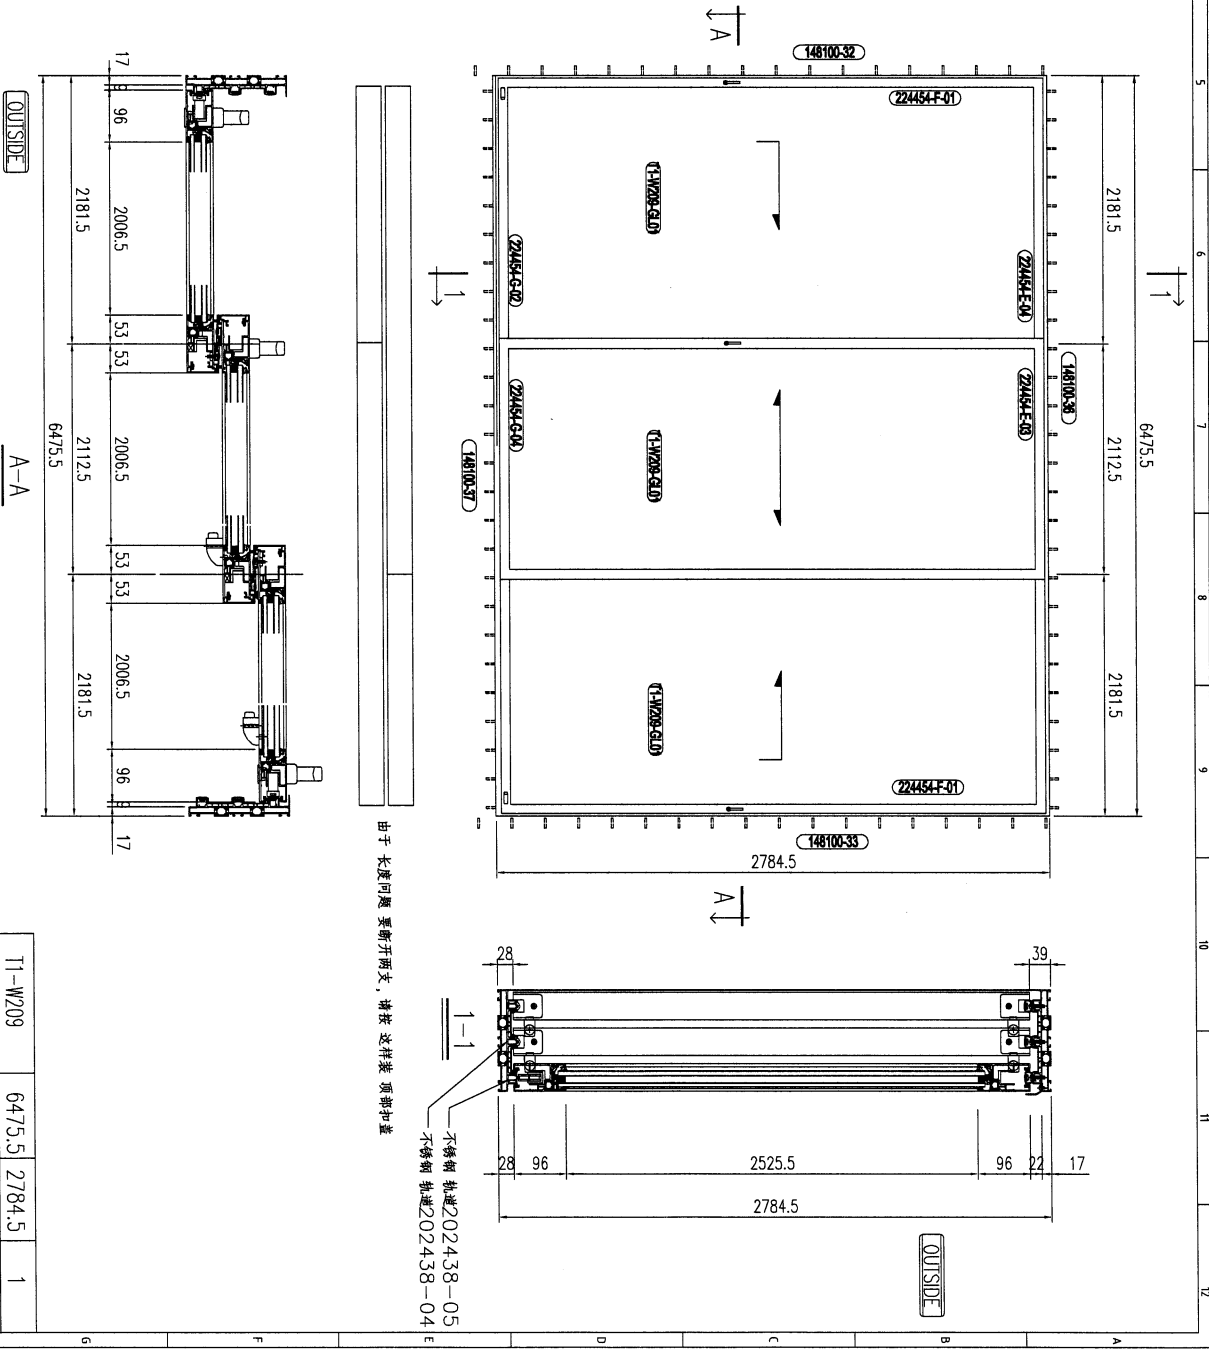


T1-W209	6475.5	2784.5	1
PANEL NO.	W(mm)	H(mm)	QTY.

Tolerances:		Port		Sub-Assem.		Job No.	
Dimension	= ± 1mm	Post Point	Pie Point				
10cc Place	= ± 0.1mm	Date	2022-12-18	Drawn	AKON	Checked	YJF.
Angle	= ± 0.1°	Scale	1:9	Sheet	of	11	Rev.
Diagonal	= ± 2mm/4M	1st Angle Projection		Panel No.	T1-W209		0

Rev	Part No.	Dim. A	Dim. B	Dim. C	Dim. D	Dim. E	Order Length	Qty.	Assemble on Parts / Remarks
0	148100-32	2784.5	-	-	-	-	-	2	-



Finish:	-
Material:	148100

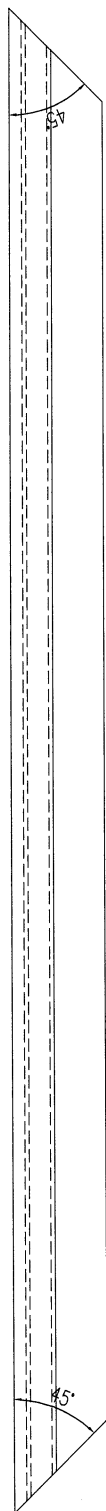

K VIEW

TOP


A

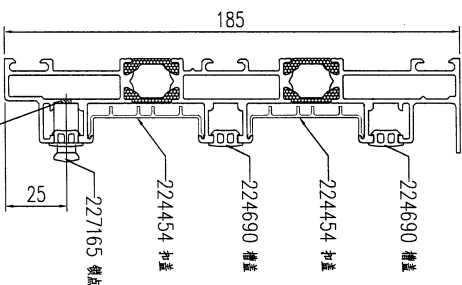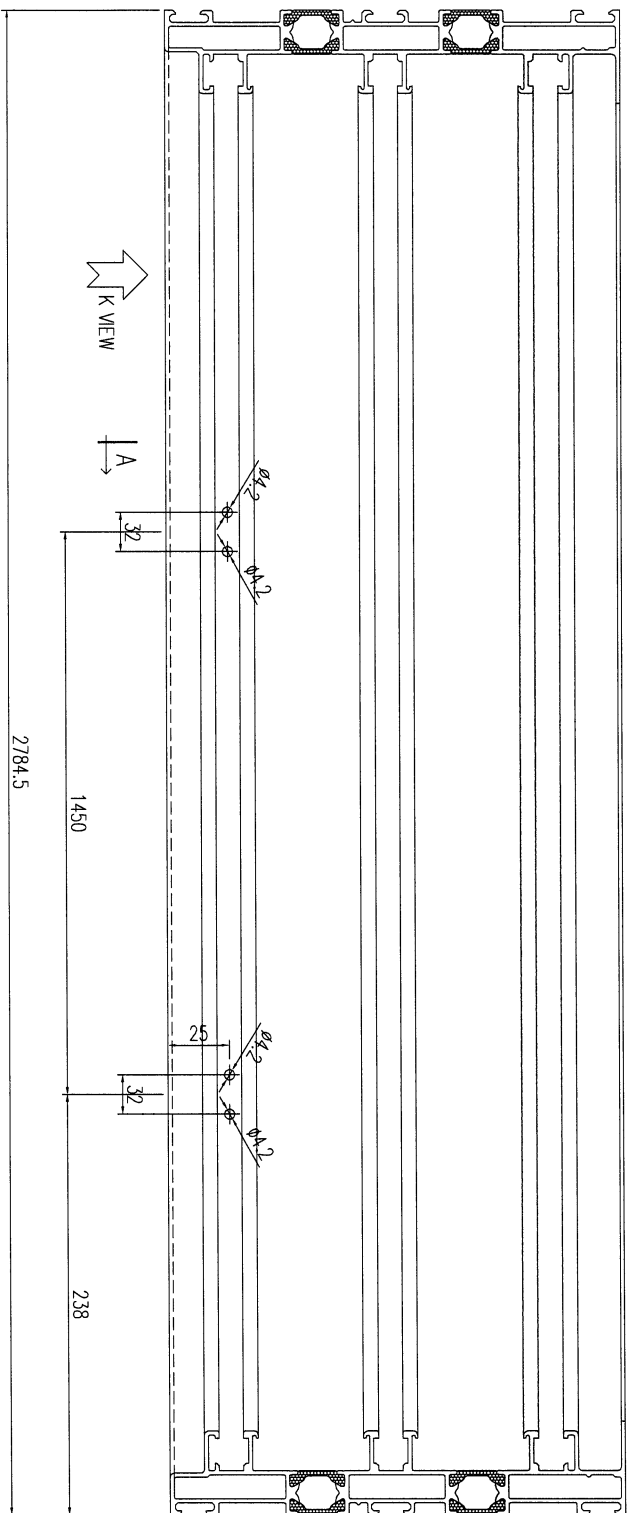

<p>美特铝质 有限公司 MID Aluminium Fabricator Ltd.</p>		<p>Project J863 大窝坪</p>		<p>REV6 REV5 REV4 REV3 REV2 Rev.</p>		<p>Dimension: Diac Place = ± 0.1mm Angle = ± 0.1° Diagonal = ± 2mm/4M</p>		<p>Part Post Point Date 2022/12/18</p>		<p>Sub-Assem. Pre Point Drawn AKON.CHEN</p>		<p>Job No. Checked YJF</p>	
<p>Drawing Title 门框企</p>		<p>REV6 REV5 REV4 REV3 REV2 Rev.</p>		<p>Scale 1:2</p>		<p>1st Angle Projection</p>		<p>Sheet of 148100-32</p>		<p>Panel No. 148100-32</p>		<p>Rev. 0</p>	

Rev	Part No.	Dim. A	Dim. B	Dim. C	Dim. D	Dim. E	Order Length	Qty.	Assemble on Parts / Remarks
0	148100-33	2784.5	-	-	-	-	-	2	-

Finish:	-
Material:	148100

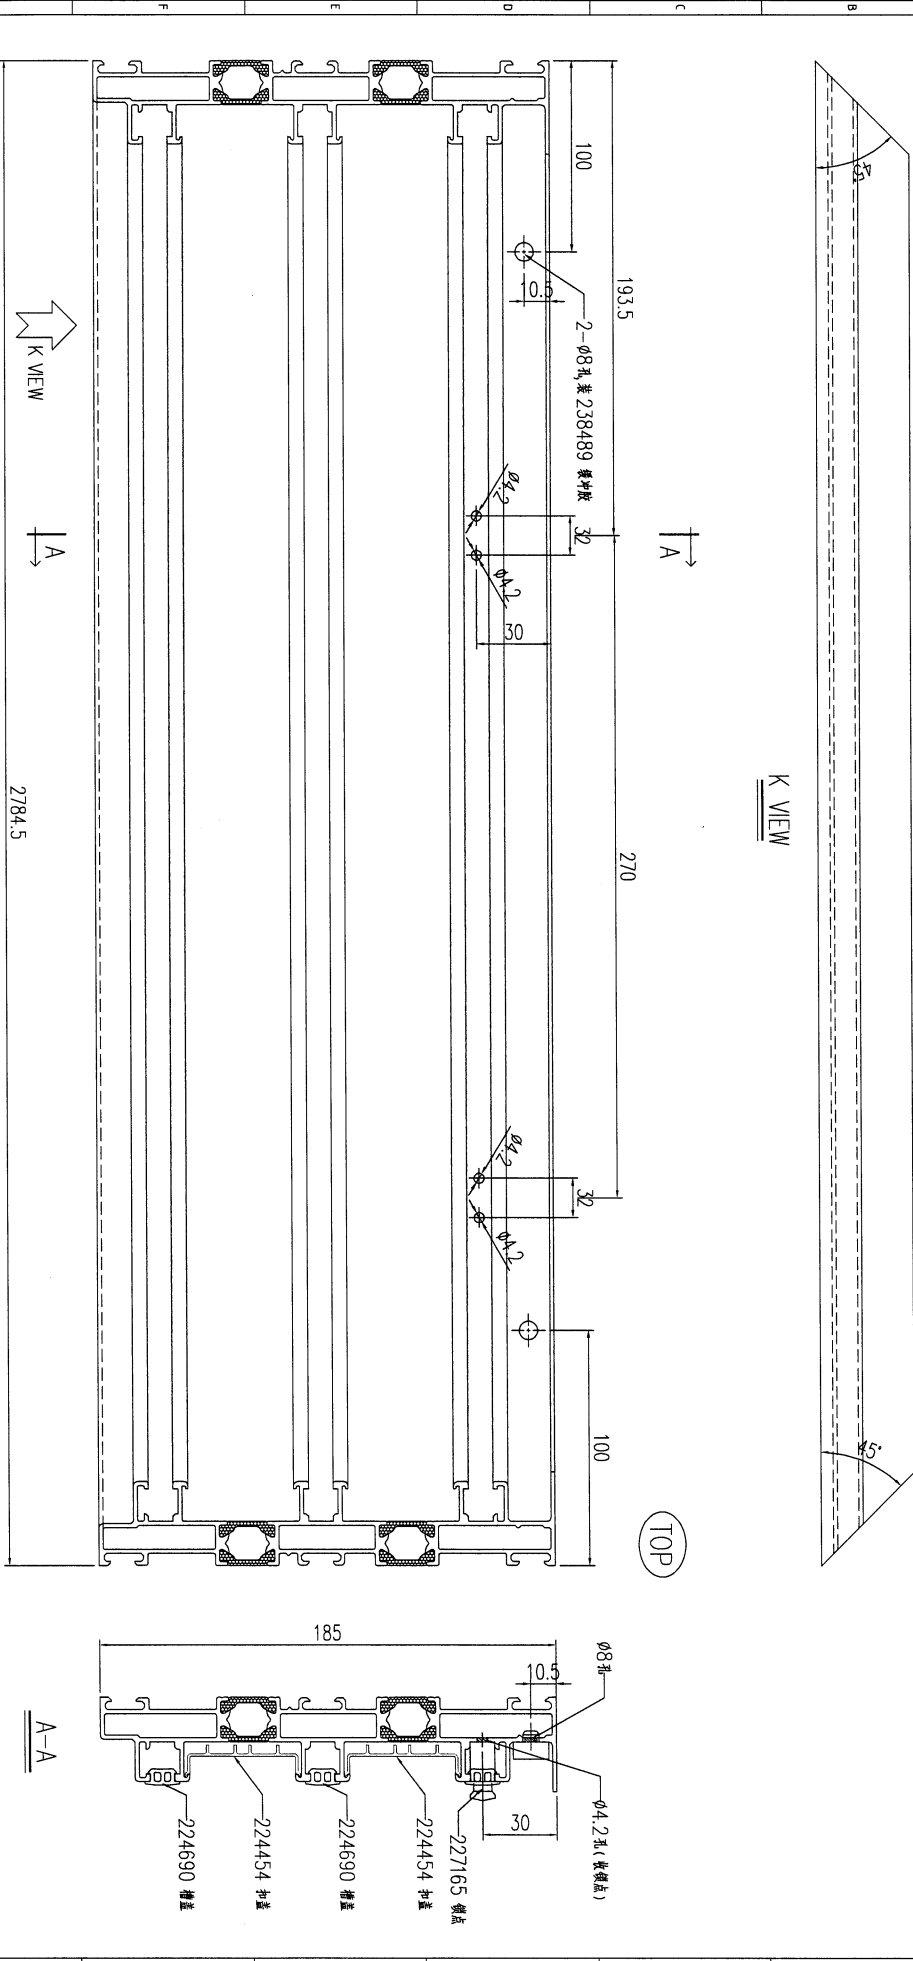

美特铝质 有限公司
MIDI Aluminium Fabricator Ltd.

Project: **J863 大窝坪**

Drawing Title: **门框企**

REV6	
REV5	
REV4	
REV3	
REV2	
Rev.	

Dimension	± 1mm
Direct Place	± 0.1mm
Angle	± 0.1°
Diagonal	± 2mm/4H

Scale: 1:2






1st Angle Projection

Part	Sub-Assem.	Job No.
Post Point	Pre Point	Checked
Date: 2022/12/18	Drawn: AKON CHEN	YJF
Sheet of: 148100-33	Panel No.	Rev. 0

△ 组装

Rev	Part No.	Dim. A	Dim. B	Dim. C	Dim. D	Dim. E	Order Length	Qty.	Assemble on Parts / Remarks
0	148100-36	6475.5	-	-	-	-	-	1	-
0	303620-36	6441.5	-	-	-	-	-	1	-
0	190620-36	6407.5	-	-	-	-	-	3	-

Finish:	-
Material:	148100

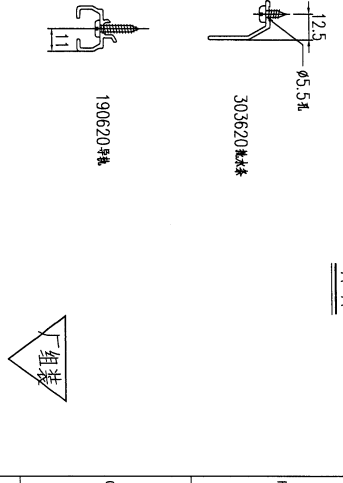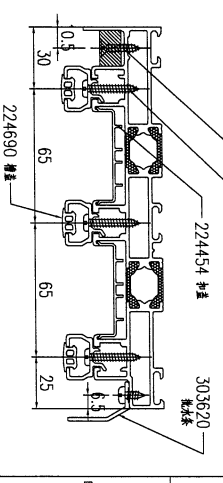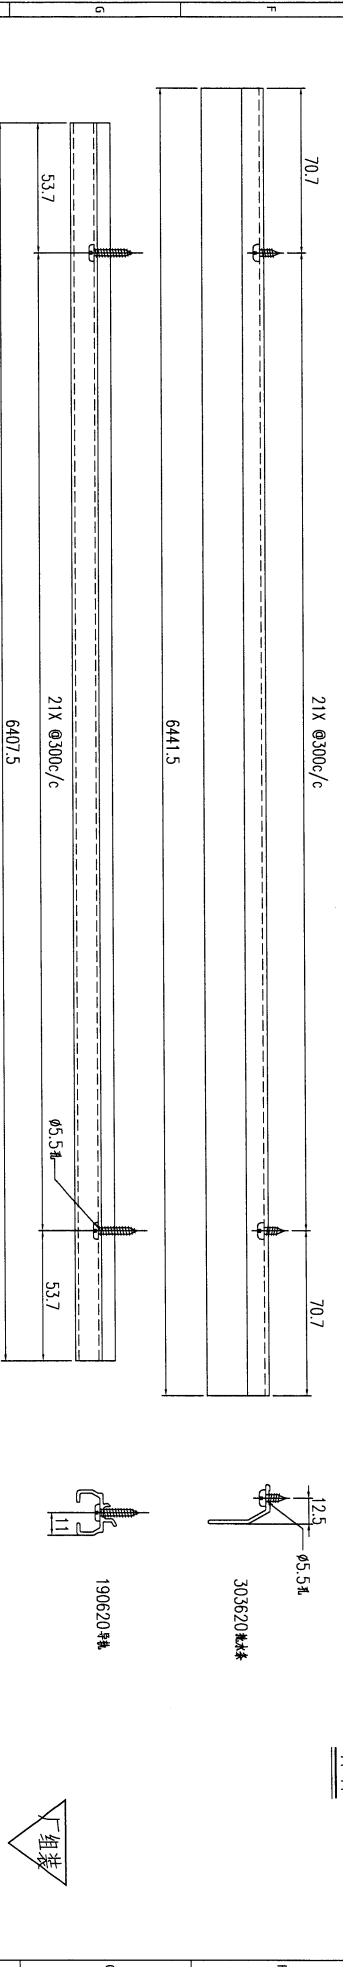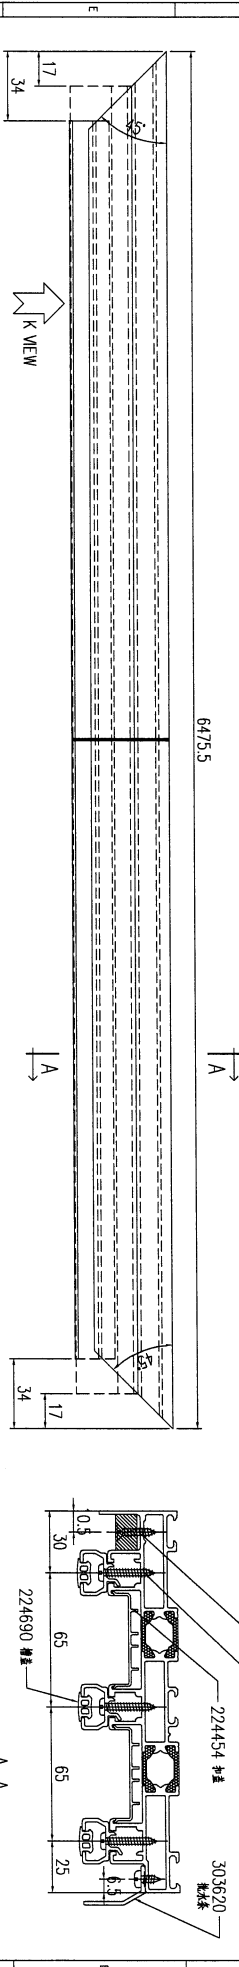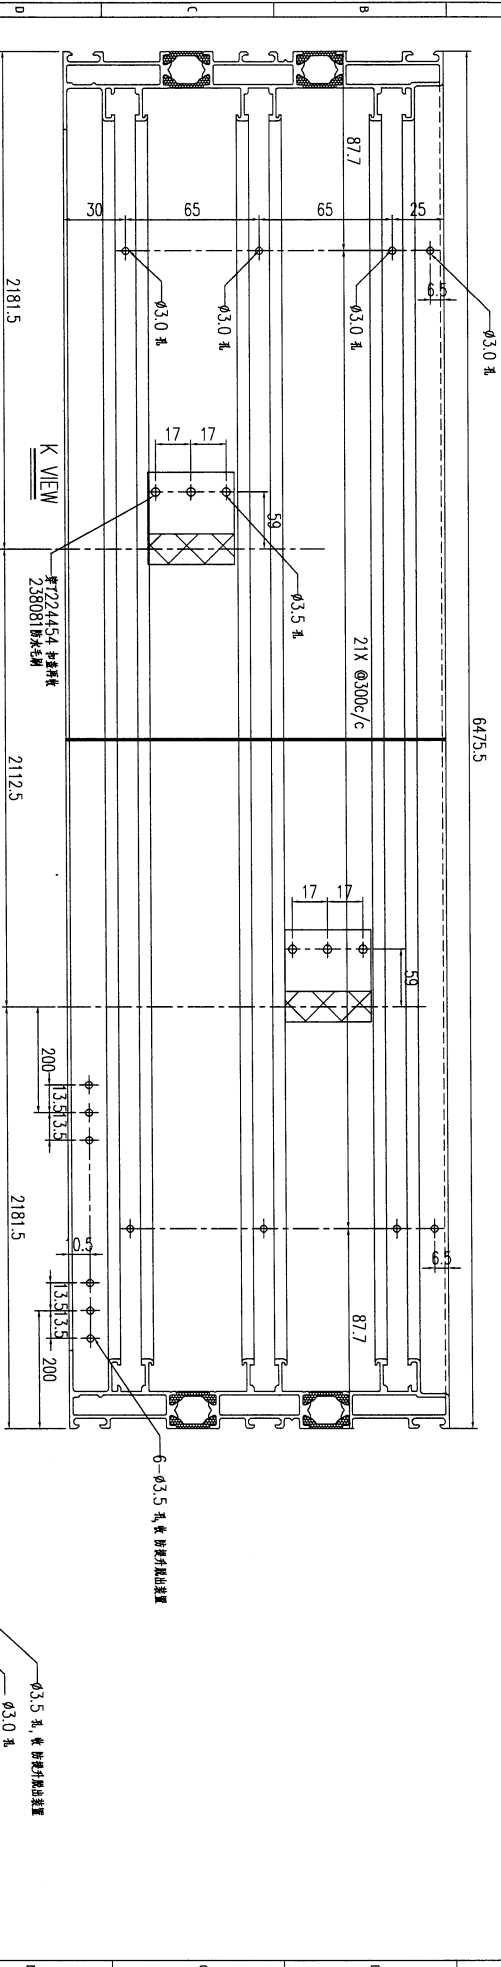

美特铝质 有限公司
MID Aluminum Fabricator Ltd.

Project: **J863 大窝坪**



Drawing Title: **门顶横**

REV	Rev.	Amendment	Date
REV6			
REV5			
REV4			
REV3			
REV2			
REV1			


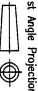
Part	Sub-Assem.	Job No.
Post Point	Pre Point	
Date	Drawn	Checked
2022/12/18	AKON.CHEN	YJF
Sheet of	Panel No.	Rev.
	148100-36	0

Tolerances: Dimension: ± 0.1mm
 Hole Place: ± 0.1mm
 Angle: ± 0.1°
 Diagonal: ± 0.2mm/4M
 Scale: 1:2
 1st Angle Projection

Rev.	Part No.	Dim. A	Dim. B	Dim. C	Dim. D	Dim. E	Order Length	Qty.	Assemble on Parts / Remarks	Finish
0	224454-E-01	4190.5	-	-	-	-	-	2	-	-
0	224454-E-02	2120	-	-	-	-	-	2	-	-
0	224454-E-03	4274.5	-	-	-	-	-	2	-	Material: 224454
0	224454-E-04	2162	-	-	-	-	-	2	-	-

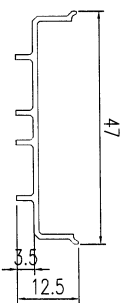
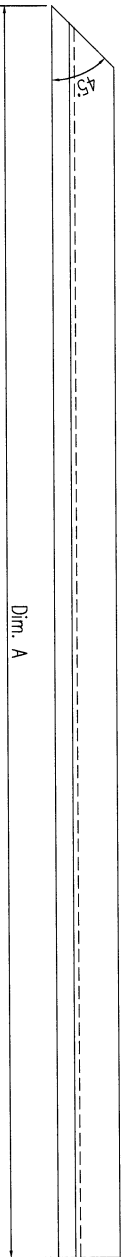


VISION AREA
ALL DIMENSIONS IN MILLIMETRES

 美特铝质 有限公司 MDI Aluminium Fabricator Ltd.		Project J853 大窝坪		Drawing Title 扣盖型材 项/企		Rev.		Amend.		Date		Tolerances: Dimension: = ± 0.1mm 1.0mm Plate = ± 0.1mm Angle = ± 0.1° Diagonal = ± 2mm/4M Scale 1:1 		Part Post Point Date 2022/12/5		Sub-Assem. Pre Point Date 2022/12/5 AKON.CHEN		Checked YJF		Sheet of 224454-E		Job No. Rev. 0	
---	--	----------------------------	--	----------------------------------	--	------	--	--------	--	------	--	---	--	--------------------------------------	--	--	--	----------------	--	--------------------------------	--	----------------------	--


Rev	Part No.	Dim. A	Dim. B	Dim. C	Dim. D	Dim. E	Order Length	Qty.	Assemble on Parts / Remarks
0	224454-G-01	2055	2x600/c	-	-	-	-	2	-
0	224454-G-02	2097	2x600/c	-	-	-	-	2	-
0	224454-G-03	4125.5	5x600/c	-	-	-	-	2	-
0	224454-G-04	4209.5	5x600/c	-	-	-	-	2	-

Finish: -
Material: 224454

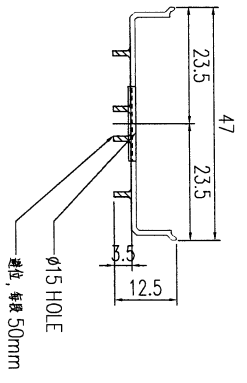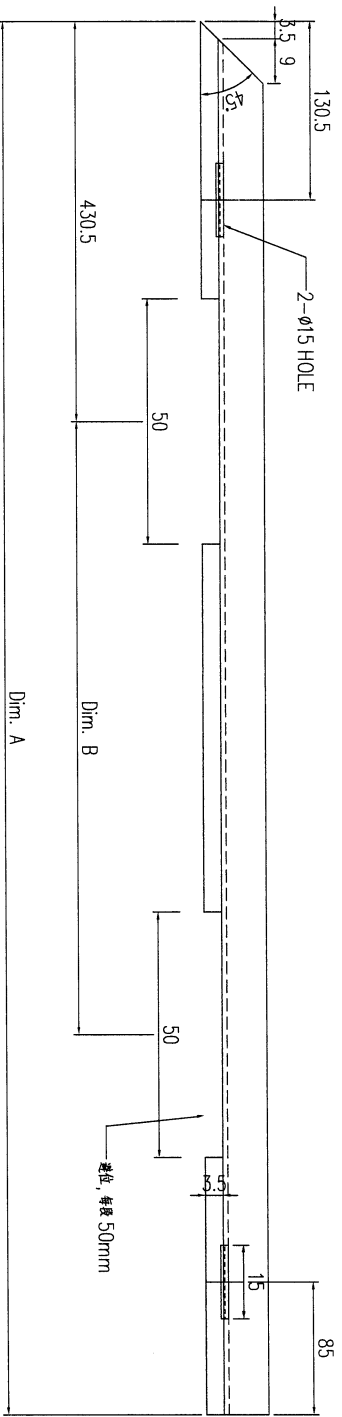

VISION AREA
ALL DIMENSIONS IN MILLIMETRES


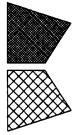


 <p>美特铝质 有限公司 MID Aluminum Fabricator Ltd.</p>		<p>Project J853 大跨坪</p>													
<p>Drawing Title 扣盖型材 底</p>		<table border="1"> <tr> <td>REV6</td> <td></td> </tr> <tr> <td>REV5</td> <td></td> </tr> <tr> <td>REV4</td> <td></td> </tr> <tr> <td>REV3</td> <td></td> </tr> <tr> <td>REV2</td> <td></td> </tr> <tr> <td>Rev.</td> <td></td> </tr> </table>		REV6		REV5		REV4		REV3		REV2		Rev.	
REV6															
REV5															
REV4															
REV3															
REV2															
Rev.															
<p>Scale 1:1</p> <p>1st Angle Projection</p>		<p>Tolerances: Dimension $\pm 0.1mm$ Hole Place $\pm 0.1mm$ Angle $\pm 0.1^\circ$ Diagonal $\pm 0.2mm/4H$</p>													
<p>Part Post Point 2022/12/5</p> <p>Sub-Assem. Pre Point</p> <p>Job No. AKON.CHEN</p>		<p>Sheet of 224454-G</p> <p>Panel No.</p> <p>Checked YJF</p> <p>Rev. 0</p>													

Rev.	Part No.	Dim. A	Dim. B	Dim. C	Dim. D	Dim. E	Order Length	Qty.	Assemble on Parts / Remarks
0	202438-02	6279.5	-	-	-	-	-	1	-

Finish:	-
Material:	202438

用在趟门 T1-W208

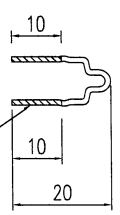
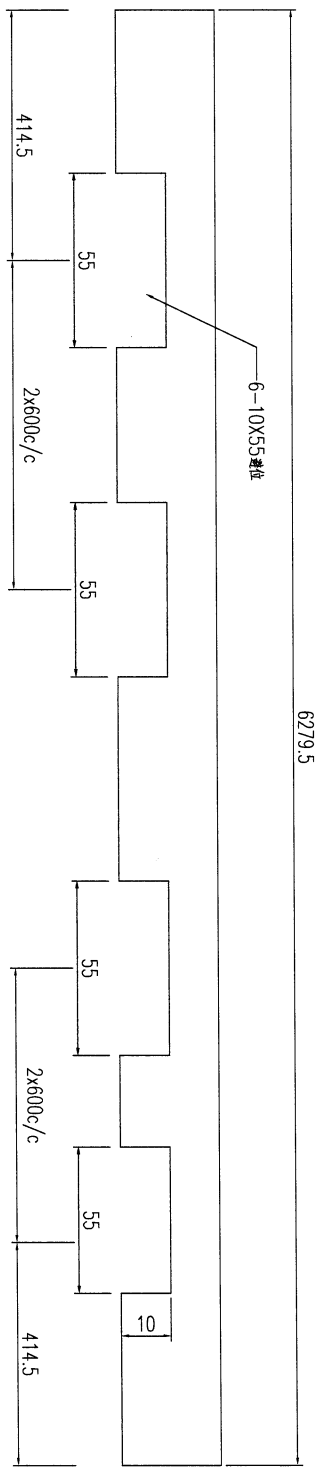



<p>美特铝质 有限公司 MID Aluminium Fabricator Ltd.</p>		<p>Project J853 大窝坪</p> <p>Drawing Title 不锈钢 轨道(只用于3扇门框)</p>		<p>REV6</p> <p>REV5</p> <p>REV4</p> <p>REV3</p> <p>REV2</p> <p>Rev.</p>	<p>Amendment</p> <p>Date</p>	<p>Tolerances:</p> <p>Dimension: $\pm 0.1mm$</p> <p>1 Dec Place $\pm 0.1mm$</p> <p>Angle $\pm 0.1^\circ$</p> <p>Diagonal $\pm 0.2mm/LH$</p> <p>Scale 1:1</p> <p>1st Angle Projection</p>	<p>Part</p> <p>Post Point</p> <p>Date 2022/12/5</p> <p>Sheet Of</p>	<p>Sub-Assem.</p> <p>Pre Point</p> <p>Drawn AKON CHEN</p> <p>Panel No. 202438-02</p>	<p>Job No.</p> <p>Checked YJF</p> <p>Rev. 0</p>
--	--	--	--	---	------------------------------	--	---	--	---

Rev	Part No.	Dim. A	Dim. B	Dim. C	Dim. D	Dim. E	Order Length	Qty.	Assemble on Parts / Remarks
0	202438-03	6279.5	-	-	-	-	-	1	-

Finish:	-
Material:	202438

用在趟门 T1-W208

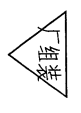
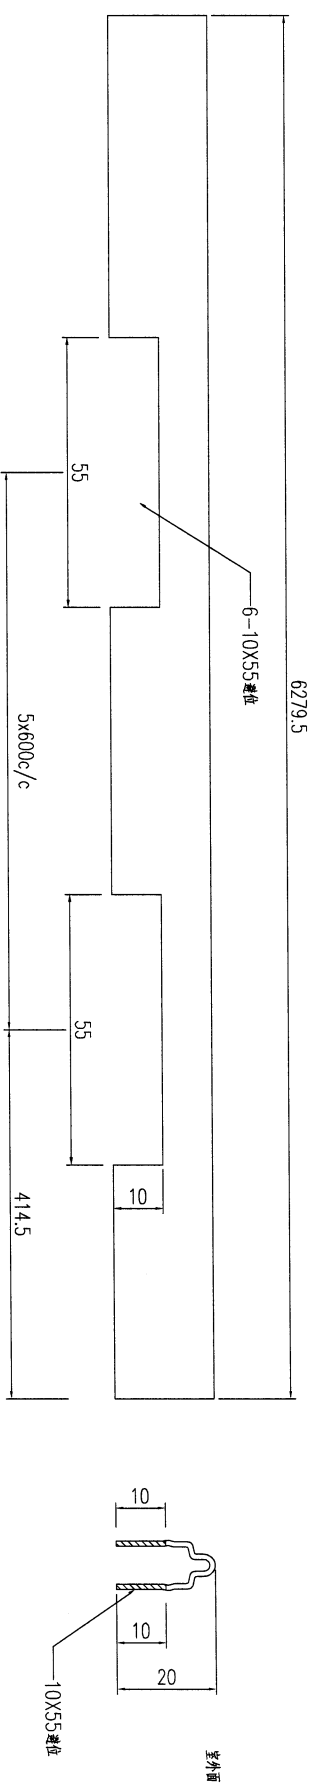


 <p>美特铝质 有限公司 MID Aluminum Fabricator Ltd.</p>		<p>Project J853 大窝坪</p>																							
<p>Drawing Title 不锈钢 轨道(只用于3扇门框)</p>		<table border="1"> <tr> <td>REV6</td> <td></td> </tr> <tr> <td>REV5</td> <td></td> </tr> <tr> <td>REV4</td> <td></td> </tr> <tr> <td>REV3</td> <td></td> </tr> <tr> <td>REV2</td> <td></td> </tr> <tr> <td>Rev.</td> <td></td> </tr> </table>		REV6		REV5		REV4		REV3		REV2		Rev.											
REV6																									
REV5																									
REV4																									
REV3																									
REV2																									
Rev.																									
<table border="1"> <tr> <td>Amendment</td> <td></td> </tr> <tr> <td>Date</td> <td></td> </tr> </table>		Amendment		Date		<table border="1"> <tr> <td>Part</td> <td>Sub-Assem.</td> <td>Job No.</td> </tr> <tr> <td>Post Point</td> <td>Pre Point</td> <td>Checked</td> </tr> <tr> <td>Date</td> <td>Drawn</td> <td>YJF</td> </tr> <tr> <td>2022/12/5</td> <td>AKON CHEN</td> <td>Rev.</td> </tr> <tr> <td>Sheet</td> <td>Panel No.</td> <td>0</td> </tr> <tr> <td>Of</td> <td>202438-03</td> <td></td> </tr> </table>		Part	Sub-Assem.	Job No.	Post Point	Pre Point	Checked	Date	Drawn	YJF	2022/12/5	AKON CHEN	Rev.	Sheet	Panel No.	0	Of	202438-03	
Amendment																									
Date																									
Part	Sub-Assem.	Job No.																							
Post Point	Pre Point	Checked																							
Date	Drawn	YJF																							
2022/12/5	AKON CHEN	Rev.																							
Sheet	Panel No.	0																							
Of	202438-03																								
<p>Tolerances:</p> <p>Dimension: $\pm 1mm$</p> <p>1 Dec Place: $\pm 0.1mm$</p> <p>Angle: $\pm 0.1^\circ$</p> <p>Diagonal: $\pm 2mm/LH$</p> <p>Scale: 1:1</p> <p>1st Angle Projection</p>		<p>Part</p>																							

Rev	Part No.	Dim. A	Dim. B	Dim. C	Dim. D	Dim. E	Order Length	Qty.	Assemble on Parts / Remarks
0	202438-04	6405.5	-	-	-	-	-	1	-

Finish:	-
Material:	202438

用在趟门 T1-W209

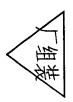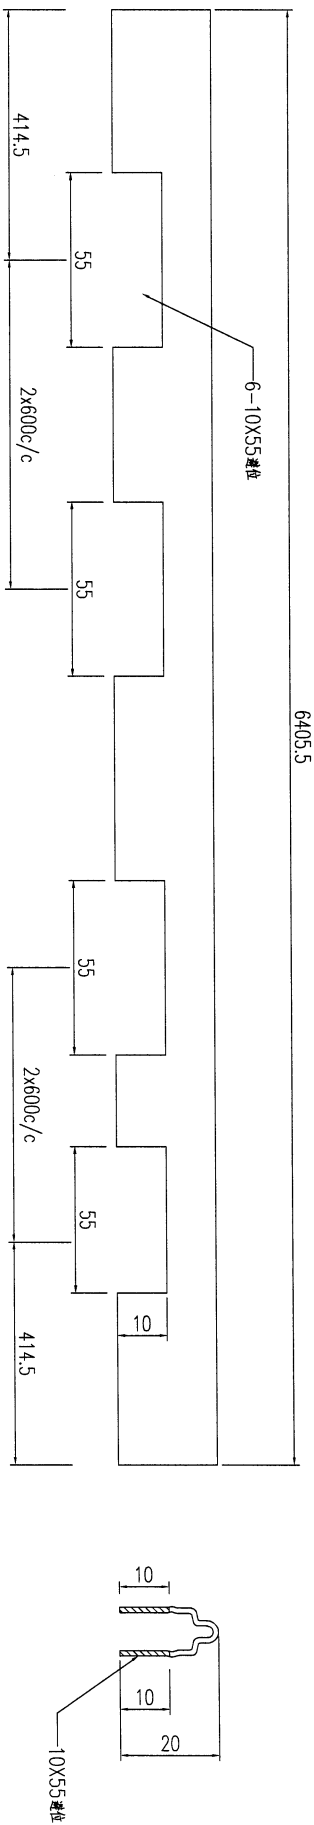



<p>美特铝业 有限公司 MID Aluminium Fabricator Ltd.</p>		<p>Project J853 大窝坪</p>		REV6						
<p>Drawing Title 不锈钢 轨道(只用于3扇门框)</p>		<p>REV5</p>								
<p>REV4</p>										
<p>REV3</p>										
<p>REV2</p>										
<p>Rev.</p>										
<p>Amendment</p>										
<p>Date</p>										
<p>Scale: 1:1</p>		<p>Tolerances: Dimension: $\pm 0.1mm$ 1 Dia: $\pm 0.1mm$ Angle: $\pm 0.1^\circ$ Diagonal: $\pm 2mm/4M$</p>		<p>Part</p>		<p>Sub-Assem.</p>		<p>Job No.</p>		
<p>1st Angle Projection</p>		<p>Date: 2022/12/5</p>		<p>Post Point</p>		<p>Drawn: AKON, CHEN</p>		<p>Checked: YJF</p>		
<p>Sheet of</p>		<p>Panel No. 202438-04</p>		<p>Rev. 0</p>		<p>Rev. 0</p>		<p>Rev. 0</p>		

Rev.	Part No.	Dim. A	Dim. B	Dim. C	Dim. D	Dim. E	Order Length	Qty.	Assemble on Parts / Remarks
0	202438-05	6405.5	-	-	-	-	-	1	-

Finish:	-
Material:	202438

用在趟门 T1-W209

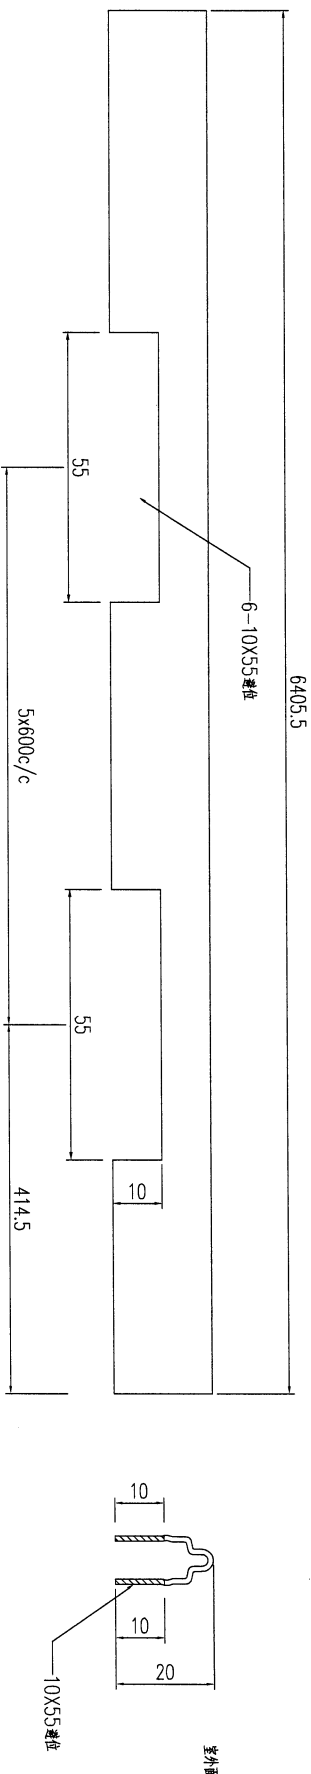

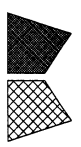 <p>美特铝质 有限公司 MID Aluminum Fabricator Ltd.</p>		<p>Project J853 大窝坪</p> <p>Drawing Title 不锈钢 轨道(只用于3扇门框)</p>		REV6							
REV5											
REV4											
REV3											
REV2											
Rev.											
		Amendment									
		Date									
		Scale		1:1							
		1st Angle Projection									
		Part		Sub-Assem.		Job No.					
		Post Point		Pre Point		Checked					
		Date		2022/12/5		AKON.CHEN		YJF			
		Sheet		Panel No.		Rev.					
		of		202438-05		0					