

工程指示 / 要求簡箋 ENGINEER INSTRUCTIONS(E.I.)

工程指示編號:	EI- 6842	修改版本:	-
	HK-2323		
工程編號:	J 853	工程名稱:	延坪道
收件人:	生統	發件人:	Joe Chan
工程項目:	大樓封樺板 T7, R/F 頂收口.	日期:	14/10/2023

<input type="checkbox"/> 原合約工程包	<input type="checkbox"/> 原合約工程加 / 減賬 QT-	<input type="checkbox"/> 新工程報價 QT-
---------------------------------	--	------------------------------------

信件批核號碼/圖紙參考編號:	批核模具圖紙編號:
客戶指示附件:	管理內部批簽署:

<input type="checkbox"/> 初步鋁料 B.M.	<input type="checkbox"/> 加工拆圖, 然後生產	<input type="checkbox"/> 尺寸表
<input type="checkbox"/> 正式鋁料 B.M.	<input type="checkbox"/> 技術上資料/指示	<input type="checkbox"/> 報價
<input type="checkbox"/> 配件 B.M.	<input type="checkbox"/> 樣辦或貨品說明書	<input type="checkbox"/> 分判合約
<input checked="" type="checkbox"/> 其他:		

內容: 請依附件資料, 生產鋁板, 送地盤

完成上列要求日期: 30/10/2023

國內

<input type="checkbox"/> 生產技術總監	<input type="checkbox"/> 連附件	<input type="checkbox"/> 技術部	<input type="checkbox"/> 連附件	<input type="checkbox"/> 生產部	<input type="checkbox"/> 連附件
<input type="checkbox"/> 採購部	<input type="checkbox"/> 連附件	<input checked="" type="checkbox"/> 生產統籌部	<input checked="" type="checkbox"/> 連附件	<input type="checkbox"/> 報關組	<input type="checkbox"/> 連附件
<input type="checkbox"/> 質檢部	<input type="checkbox"/> 連附件	<input type="checkbox"/> 會計部	<input type="checkbox"/> 連附件	<input type="checkbox"/> 機械設計部	<input type="checkbox"/> 連附件
<input type="checkbox"/> 香港辦	<input type="checkbox"/> 連附件	<input type="checkbox"/> 其他:			

香港

<input type="checkbox"/> 行政部	<input type="checkbox"/> 連附件	<input type="checkbox"/> 會計部	<input type="checkbox"/> 連附件	<input type="checkbox"/> 統籌部	<input type="checkbox"/> 連附件	<input type="checkbox"/> 工程部	<input type="checkbox"/> 連附件
<input type="checkbox"/> 採購部	<input type="checkbox"/> 連附件	<input type="checkbox"/> QS部	<input type="checkbox"/> 連附件	<input checked="" type="checkbox"/> 地盤管理	<input checked="" type="checkbox"/> 連附件	<input type="checkbox"/> 維修部	<input type="checkbox"/> 連附件

炳哥

*發件人簽署:		*組別成員批核簽署:	
傳遞編號:	HK 2323 / 23	項目經理簽署:	

地盤用鋁板B.M.表

項目類別: 幕牆

批准:

日期:

日期:

日期:

日期:

BM編號:

修改版次:

A/C Code:

總V.F.:

總重量:

總重量:


總重量:

序號	修改內容	鋁板圖號	鋁板名稱	顏色	實用	後備	總數	總重量	平方米		備註		
									單件展開面積	總展開面積		單件V.F.	總V.F.
1		853-T6-AP6-1	3mm厚鋁板	EC-DG-D334232-ZD1(閃粉古銅)	3	0	3	22.829	0.936	2.808	0.540	1.620	
2		853-T6-AP6-2	3mm厚鋁板	EC-DG-D334232-ZD1(閃粉古銅)	1	0	1	6.768	0.833	0.833	0.540	0.540	
3		853-T6-AP6-3	3mm厚鋁板	EC-DG-D334232-ZD1(閃粉古銅)	1	0	1	7.302	0.898	0.898	0.540	0.540	
4		853-T6-AP6-4	3mm厚鋁板	EC-DG-D334232-ZD1(閃粉古銅)	2	0	2	15.762	0.969	1.939	0.540	1.080	
5		853-T6-AP13-1	3mm厚鋁板	EC-DG-D334232-ZD1(閃粉古銅)	1	0	1	3.250	0.400	0.400	0.540	0.540	
6		853-T6-AP13-2	3mm厚鋁板	EC-DG-D334232-ZD1(閃粉古銅)	1	0	1	6.756	0.831	0.831	0.540	0.540	
7		853-T6-AP13-3	3mm厚鋁板	EC-DG-D334232-ZD1(閃粉古銅)	1	0	1	7.817	0.962	0.962	0.540	0.540	
8		853-T6-AP13-4	3mm厚鋁板	EC-DG-D334232-ZD1(閃粉古銅)	1	0	1	7.283	0.896	0.896	0.540	0.540	
9		853-T6-AP13-5	3mm厚鋁板	EC-DG-D334232-ZD1(閃粉古銅)	1	0	1	5.988	0.737	0.737	0.540	0.540	
10		853-T6-AP14-1	3mm厚鋁板	EC-DG-D334232-ZD1(閃粉古銅)	1	0	1	6.018	0.740	0.740	0.540	0.540	
11		853-T6-AP14-2	3mm厚鋁板	EC-DG-D334232-ZD1(閃粉古銅)	1	0	1	7.817	0.962	0.962	0.540	0.540	
12		853-T6-AP14-3	3mm厚鋁板	EC-DG-D334232-ZD1(閃粉古銅)	1	0	1	2.790	0.343	0.343	0.540	0.540	
13		853-T6-AP14-4	3mm厚鋁板	EC-DG-D334232-ZD1(閃粉古銅)	1	0	1	8.030	0.988	0.988	0.540	0.540	
14		853-T6-AP14-5	3mm厚鋁板	EC-DG-D334232-ZD1(閃粉古銅)	1	0	1	7.863	0.967	0.967	0.540	0.540	
15		853-T6-AP16	3mm厚鋁板	EC-DG-D334232-ZD1(閃粉古銅)	1	0	1	7.146	0.879	0.879	0.540	0.540	
16		853-T6-AP17	3mm厚鋁板	EC-DG-D334232-ZD1(閃粉古銅)	1	0	1	7.878	0.969	0.969	0.540	0.540	
					總合計:		19	131.297		16.150		10.260	




美特鋁質 有限公司
MIDI Aluminium Fabricator Ltd.


工程號 J-853 地盤 延坪道住宅

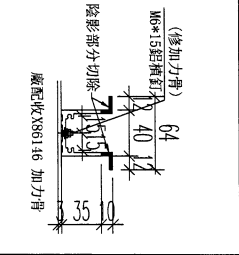


序号	物料编号	数量	长度L	长度L1	A	N	B	C
1	853-T6-AP17	1	1292	1107	103.5	300	X	3
								103.5
								323

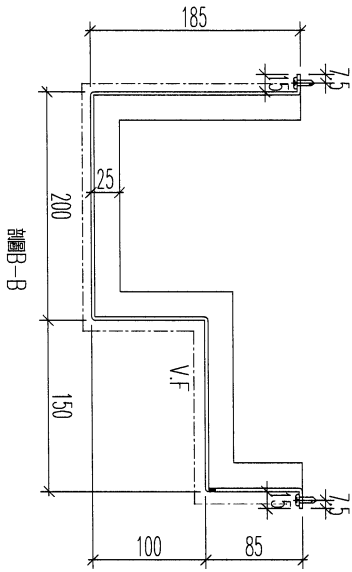


剖面B-B

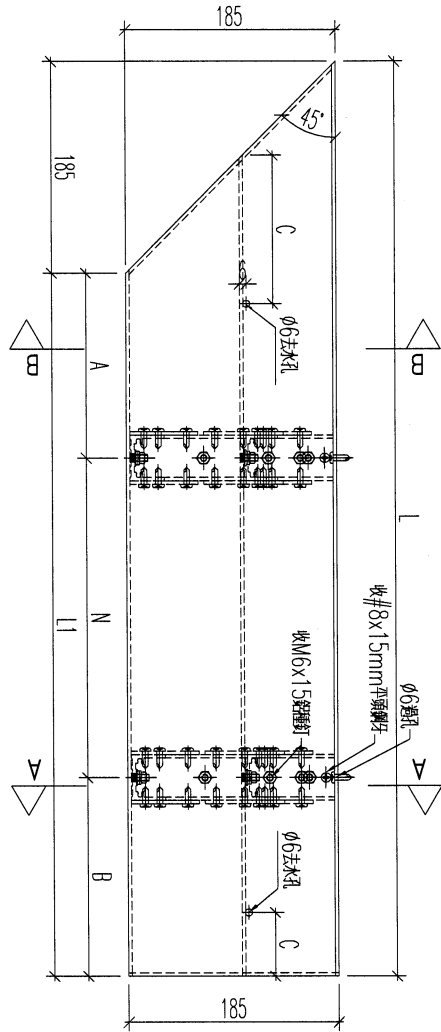

剖面A-A

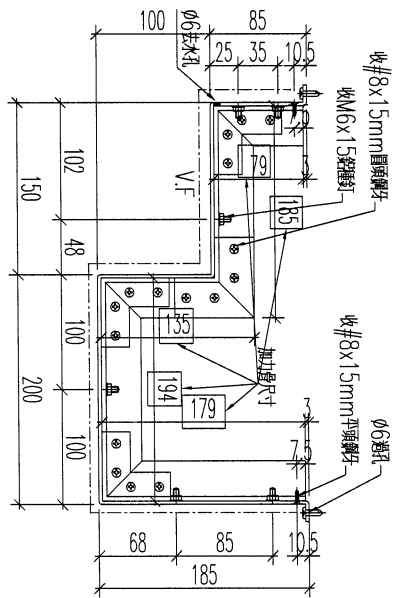

名稱	鋁板拆圖	制圖	吳禕瑜	2023.9.28	修改		
材料	3mm鋁板/X85349	復核	王禮秋	2023.9.28	日期		
顏色	EC-DG-D334232-ZD1(閃粉古銅)	批准	胡哥		圖號	853-T6-AP17	

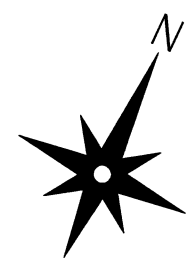

ROOF SUPPLEMENTARY A.F. LOCATION PLAN FOR CURTAIN WALL AT TOWER 6 & 7

B.D. REF :
 CLIENT :
SHIMAO GROUP HOLDINGS LIMITED

ARCHITECT :
WONG TUNG & PARTNERS LIMITED
 ARCHITECTS & PLANNERS

MAIN CONTRACTOR :

HIP HING CONSTRUCTION CO LTD

STRUCTURAL ENGINEER :

CM WONG & ASSOCIATES LTD
 ????????????

FACADE CONSULTANT:

NOTE :
 1. ALL DIMENSIONS ARE IN mm.
 2. ALL ELEVATIONS ARE VIEWED FROM OUTSIDE.
 3. ALL DIMENSIONS TO BE VERIFIED ON SITE BEFORE FABRICATION.

LEGEND :
 X1 --- DETAIL MARK NO.
 X001 --- REFER SHEET NO.
 1. F.F.L. --- FINISHED FLOOR LEVEL
 2. S.F.L. --- STRUCTURAL FLOOR LEVEL
 3. (R) --- REVERSED DETAIL

- A.F. on CURTAIN WALL
 - A.F. [STONE BELOW] -2/5029
 - A.F. [P.F. BELOW] -3/5029
 - A.F. [TILE BELOW] -4/5029

NO.	DATE	REVISION	BY
A	30-08-2021	REVISION SUBJECT TO ARCH. COMMENT	

JOB NO. : J-853
 PROJECT :
 PROPOSED RESIDENTIAL DEVELOPMENT AT N.Y.L.L. 6542 Y.N. PING ROAD KOWLOON

TITLE :
 ROOF SUPPLEMENTARY A.F. LOCATION PLAN FOR CURTAIN WALL AT TOWER 6 & 7

DATE : 24-APR-21 SCALE : 1:50 (A1)
 DRAWN BY : CLC CHECKED BY :

MIDI ALUMINUM FABRICATOR LTD.
 Units 6-8, Sunray Industrial Centre, 1/F
 610 Che Kwo Ling Road, Kowloon
 Tel: 23489211-4 Fax: (852) 27727666

DWG NO. : J853-SD-AF-EM7611 REV. : -