

工程指示 / 要求簡箋 ENGINEER INSTRUCTIONS(E.I.)

工程指示編號:	EI-5707	修改版本:	-
	概		
工程編號:	J 856	工程名稱:	天榮站
收件人:	Maggie Lor	發件人:	Lai Sik Hung
工程項目:	鋁窗膠條開模及做樣辦(因早前鋁窗膠條鬆動,所以需再開新模)	日期:	09/02/2023

<input type="checkbox"/> 原合約工程包	<input type="checkbox"/> 原合約工程加 / 減賬 QT-	<input type="checkbox"/> 新工程報價 QT-
---------------------------------	--	------------------------------------

信件批核號碼/圖紙參考編號:	批核模具圖紙編號:
客戶指示附件:	管理內部批簽署:

<input type="checkbox"/> 初步鋁料 B.M.	<input type="checkbox"/> 加工拆圖, 然後生產	<input type="checkbox"/> 尺寸表
<input type="checkbox"/> 正式鋁料 B.M.	<input type="checkbox"/> 技術上資料/指示	<input type="checkbox"/> 報價
<input type="checkbox"/> 配件 B.M.	<input type="checkbox"/> 樣辦或貨品說明書	<input type="checkbox"/> 分判合約
<input type="checkbox"/> 其他:		

內容: 鋁窗膠條開模及做樣辦(因早前鋁窗膠條鬆動,所以需再開新模)

開模完成後請生產100m樣辦到美特廠.

完成上列要求日期: 20/02/2023


國內

<input type="checkbox"/> 生產技術總監	<input type="checkbox"/> 連附件	<input type="checkbox"/> 技術部	<input type="checkbox"/> 連附件	<input type="checkbox"/> 生產部	<input type="checkbox"/> 連附件
<input type="checkbox"/> 採購部	<input type="checkbox"/> 連附件	<input type="checkbox"/> 生產統籌部	<input type="checkbox"/> 連附件	<input type="checkbox"/> 報關組	<input type="checkbox"/> 連附件
<input type="checkbox"/> 質檢部	<input type="checkbox"/> 連附件	<input type="checkbox"/> 會計部	<input type="checkbox"/> 連附件	<input type="checkbox"/> 機械設計部	<input type="checkbox"/> 連附件
<input type="checkbox"/> 香港辦	<input type="checkbox"/> 連附件	<input type="checkbox"/> 其他:			

<input type="checkbox"/> 行政部	<input type="checkbox"/> 連附件	<input type="checkbox"/> 會計部	<input type="checkbox"/> 連附件	<input type="checkbox"/> 統籌部	<input type="checkbox"/> 連附件	<input type="checkbox"/> 工程部	<input type="checkbox"/> 連附件
<input checked="" type="checkbox"/> 採購部	<input checked="" type="checkbox"/> 連附件	<input type="checkbox"/> QS部	<input type="checkbox"/> 連附件	<input type="checkbox"/> 地盤管理	<input type="checkbox"/> 連附件	<input type="checkbox"/> 維修部	<input type="checkbox"/> 連附件

*發件人簽署:		*組別成員批核簽署:	
傳遞編號:		項目經理簽署:	

LINEAR DENSITY 0.036 ±5%Kg/m	AREA 28.77 mm ²	WEIGHT ±5%Kg/pcs	VOLUME cm ³	VERSION B
---------------------------------	-------------------------------	---------------------	---------------------------	--------------

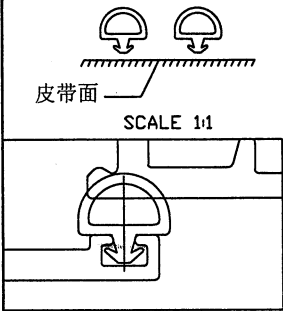


包装方式: 普通包装
安装方式: 压入式

技术要求:
与2091-856-WiH-S51A配合使用!

技术说明:

1. 未标注公差按IT14级执行;
2. 表面不得有扭曲、锯齿边、杂质颗粒及气泡等缺陷;
3. 带“*”尺寸为关键尺寸。
4. 带“——”面为见光面, 表面光洁度Ra=0.1. 根据客户图纸进行描图, 铝材槽口较小, 此胶条较难压进铝材, 请客户下单试装。
其余表面光洁度Ra=0.4。
5. 如无特殊要求, 则按我司《密封胶条激光打码技术规范》执行。

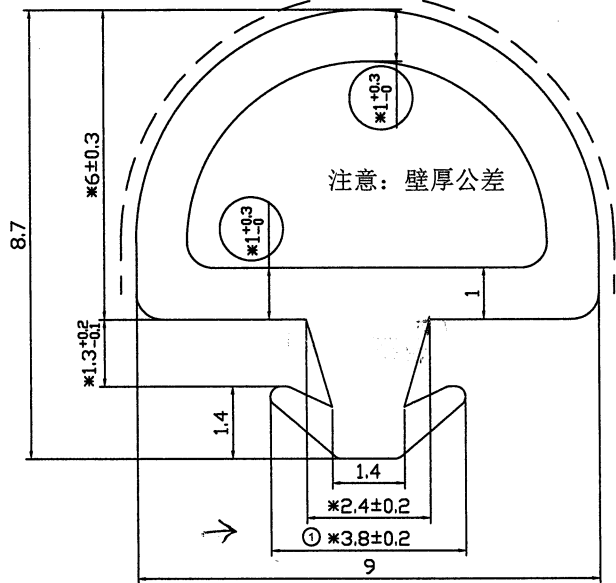

CUSTOMER APPROVAL DRAWING
(客户批准图)
EXCLUSIVE SHAPED IN THESE INSTANCES WHERE THE SHAPE IS DEVELOPED AS AN "EXCLUSIVE" THE CUSTOMER WHOSE NAME APPEARS ON THIS DRAWING SHALL ACCEPT FULL RESPONSIBILITY FOR ALL CLAIMS MADE AGAINST THE CUSTOMER OR PERSONS CLAIMING UNDER THE CUSTOMER, OR WING KAY. (图形形状, 在图形标注为“专有”的情况下, 其名称出现在此图上的客户应承担全部责任, 对客户个人, 向图形标注者或所有者的权利。)
THAT THE EXTRUDED SHAPES SHOWN AND PRODUCTS MADE FROM IT, INFRINGES ANY PATENT, REGISTERED DESIGN OR COPYRIGHT IS THE SUBJECT OF CONFIDENTIAL INFORMATION, THE CUSTOMER SHALL INDENTIFY WING KAY AGAINST ALL DAMAGES, LOSSES AND EXPENSES ARISING OUT OF ANY CLAIM.
(由该产生的挤压形状和受其影响的专利, 注: 设计或制造的形状侵犯客户任何专利, 侵权者赔偿, 已向图形标注者的损失和费用。)
SHAPE DIMENSIONS THIS DRAWING HAS BEEN CHECKED FOR CORRECT DIMENSIONS, TOLERANCES AND ANY OTHER SPECIAL REQUIREMENTS BY THE CUSTOMER. ALTERATIONS MADE AFTER TOOL AGE MANUFACTURE IS COMMENCED WILL BE AT OUR ACCOUNT.
(图形尺寸, 本图已经检查了正确的尺寸与公差和客户的相关特殊要求, 在模具制造开始制造后的更改或更改我们技术文件内容。)

CUSTOMER:
SIGNATURE:

THE TABLE OF CHANGE RECORD				SIZE TOLERANCE		USER NO.	APPROVED & DATE
MARK	OLD-VER.	CONTENT	DESIGN	DATE	RANGE	TOLERANCE	
△	A	① 3.6±0.2 更改为 3.8±0.2	梁弘业	2023/02/07	0-1.5	±0.15	2091-856-WiH-S52A
△					1.5-2.5	±0.20	KIND NO.
△					2.5-4.0	±0.25	PROOFREADING & DATE
					4.0-6.3	±0.35	MOULD&RACK NO.
					6.3-10	±0.40	158D05
					10-16	±0.50	CHECKED & DATE
					16-25	±0.70	梁弘业 2023/02/07
					25-40	±0.80	MATERIAL
					40-63	±1.00	MVQ(Silicone)
					63-100	±1.30	DESIGN&DRAWN & DATE
					ABOVE 100	±1.50	000
							HARDNESS
							65±5
							Tracking & DATE
							苏志君 2022/10/21

PROJECT

PRC TEL +86 757 25330008 FAX +86 757 25330009
HK TEL +852 29046818 FAX +852 25625698
Http://www.wingkay.com wingkay@wingkay.com

Handwritten signature and date: 7-2-23.