



美特鋁質有限公司

MIDI ALUMINIUM FABRICATOR LTD.



工程指示 / 要求簡箋 ENGINEER INSTRUCTIONS(E.I.)

工程指示編號:	EI- 7708	修改版本:	-
	HK- 0774		
工程編號:	J 856	工程名稱:	天榮站
收件人:	生統/Maggie/林哥	發件人:	Iris
工程項目:	T2-T3旭格趟門框EPDM膠條(大貨)	日期:	03/05/2024

<input checked="" type="checkbox"/> 原合約工程包	<input type="checkbox"/> 原合約工程加 / 減賬 QT-	<input type="checkbox"/> 新工程報價 QT-
--	--	------------------------------------

信件批核號碼/圖紙參考編號:	批核模具圖紙編號:
客戶指示附件:	管理內部批簽署:

<input type="checkbox"/> 初步鋁料 B.M.	<input type="checkbox"/> 加工拆圖, 然後生產	<input type="checkbox"/> 尺寸表
<input type="checkbox"/> 正式鋁料 B.M.	<input type="checkbox"/> 技術上資料/指示	<input type="checkbox"/> 報價
<input type="checkbox"/> 配件 B.M.	<input type="checkbox"/> 樣辦或貨品說明書	<input type="checkbox"/> 分判合約
<input type="checkbox"/> 其他:		

內容: T2-T3旭格趟門框EPDM膠條(大貨)
經地盤T2 12/F B8測試及按2/5/2024與怡輝會議結論, 確認使用此款膠條作為替代旭格膠條之用。建議訂購20000直米(17875米實用+10%備用) 完成後送地盤
地盤聯絡人: 阿倫:9276 7955 / 婷姐:5104 9668
完成上列要求日期: 10/05/2024


國內

<input type="checkbox"/> 生產技術總監	<input type="checkbox"/> 連附件	<input checked="" type="checkbox"/> 技術部	<input checked="" type="checkbox"/> 連附件	<input type="checkbox"/> 生產部	<input type="checkbox"/> 連附件
<input type="checkbox"/> 採購部	<input type="checkbox"/> 連附件	<input checked="" type="checkbox"/> 生產統籌部	<input checked="" type="checkbox"/> 連附件	<input type="checkbox"/> 報關組	<input type="checkbox"/> 連附件
<input type="checkbox"/> 質檢部	<input type="checkbox"/> 連附件	<input type="checkbox"/> 會計部	<input type="checkbox"/> 連附件	<input type="checkbox"/> 機械設計部	<input type="checkbox"/> 連附件
<input type="checkbox"/> 香港辦	<input type="checkbox"/> 連附件	<input type="checkbox"/> 其他:			

香港

<input type="checkbox"/> 行政部	<input type="checkbox"/> 連附件	<input type="checkbox"/> 會計部	<input type="checkbox"/> 連附件	<input type="checkbox"/> 統籌部	<input type="checkbox"/> 連附件	<input type="checkbox"/> 工程部	<input type="checkbox"/> 連附件
<input checked="" type="checkbox"/> 採購部	<input checked="" type="checkbox"/> 連附件	<input type="checkbox"/> QS部	<input type="checkbox"/> 連附件	<input checked="" type="checkbox"/> 地盤管理	<input checked="" type="checkbox"/> 連附件	<input type="checkbox"/> 維修部	<input type="checkbox"/> 連附件

*發件人簽署: Iris	*組別成員批核簽署:
傳遞編號:	項目經理簽署:

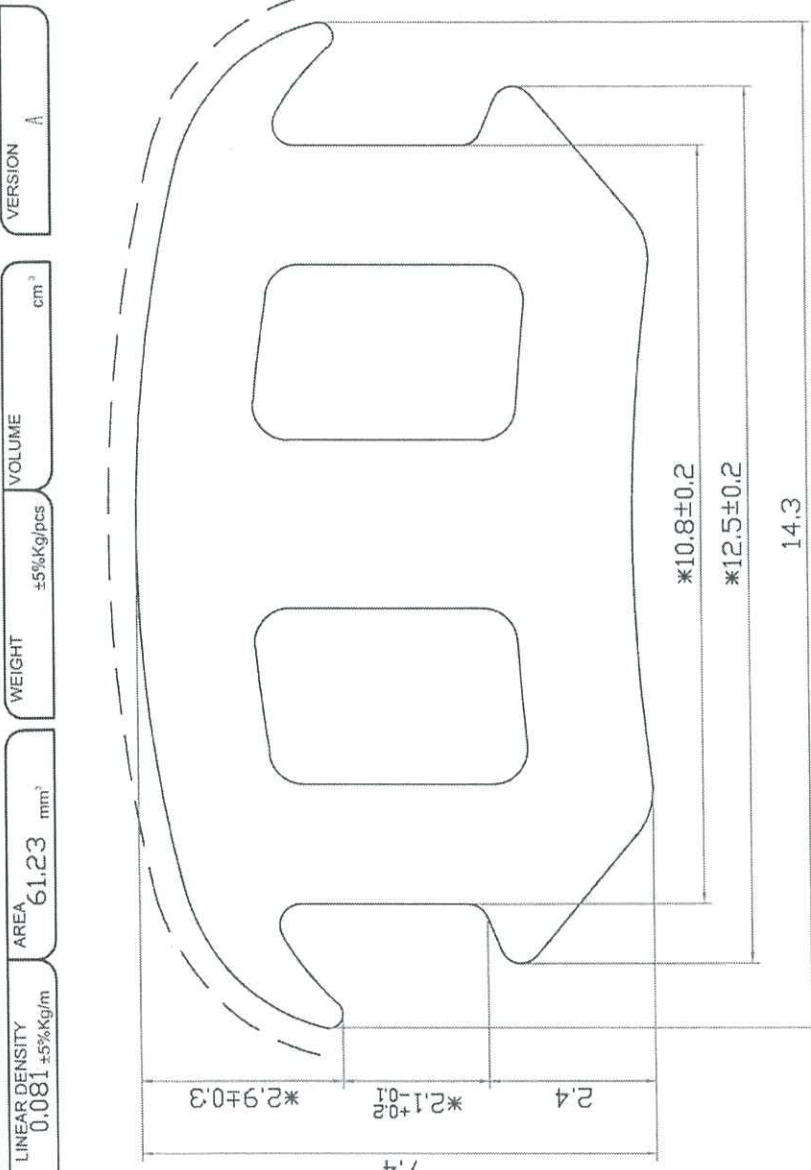

皮带面  
SCALE 1:1

LINEAR DENSITY 0.081 ±5%Kg/m  
AREA 61.23 mm<sup>2</sup>  
WEIGHT ±5%Kg/pcs  
VOLUME cm<sup>3</sup>  
VERSION A

7.4  
\*2.1±0.01  
\*2.9±0.3  
R4  
\*10.8±0.2  
\*12.5±0.2  
14.3

包装方式: 普通包装  
安装方式: 压入式

技术说明:  
1、未标注公差按IT14级执行;  
2、表面不得有扭曲、集边、杂质颗粒及气泡等缺陷;  
3、带“\*”尺寸为关键尺寸;  
4、带“——”面为见光面, 表面光洁度Ra=0.1,  
其余表面光洁度Ra=0.4,  
5、如无特殊要求, 则按我司《密封胶条激光打标技术规范》执行。

须参照样板生产, 好压不易松脱。  
SCALE 10:1

CUSTOMERS DRAWING  
APPROVAL DRAWING  
EXCLUSIVE SHAPES IN THESE INSTANCES WHERE THE SHAPES IS DEVELOPED AS AN "EXCLUSIVE" THE CUSTOMER WHOSE NAME APPEARS ON THIS DRAWING SHALL ACCEPT FULL RESPONSIBILITY FOR ALL CLAIMS MADE AGAINST THE CUSTOMER OR PERSONS CLAIMING UNDER THE CUSTOMER, OR WING KAY.  
THE EXTRUDED SHAPES SHOWN AND PRODUCTS MADE FROM IT, INFRINGES ANY PATENT, REGISTERED DESIGN OR COPYRIGHT IS THE SUBJECT OF THIS DRAWING. THE CUSTOMER SHALL BE RESPONSIBLE FOR ANY DAMAGES, LOSSES AND EXPENSES ARISING OUT OF ANY CLAIM.  
SHAPE DIMENSIONS THIS DRAWING HAS BEEN CHECKED FOR CORRECT DIMENSIONS, TOLERANCES AND ANY OTHER SPECIAL REQUIREMENTS BY THE CUSTOMER. ALTERATIONS MADE AFTER TOOL AGE MANUFACTURE IS COMPLETED WILL BE AT OUR ACCOUNT.

PROJECT XX-XXX

WINGKAY  
— PLASTIC PRODUCT —  
PRC TEL +86 757 25330008 FAX +86 757 25330009  
HK TEL +852 29046818 FAX +852 25625688  
Http://www.wingkay.com wingkay@wingkay.com

THE TABLE OF CHANGE RECORD		SIZE TOLERANCE	USER NO.	APPROVED & DATE
MARK	OLD-VER.	RANGE	2091-MET-CA01	PROOFREADING & DATE
1		0-1.5 ±0.15	KIND NO.	CHECKED & DATE
2		1.5-2.5 ±0.20	MOULD&RACK NO.	张力雄 2024/04/16
3		2.5-4.0 ±0.25	MATERIAL	DESIGN&DRAWN & DATE
		4.0-6.3 ±0.35	EPDM	000
		6.3-10 ±0.40	HARDNESS	Tracking & DATE
		10-16 ±0.50	85±5°	苏志君 2024/04/16
		16-25 ±0.70		
		25-40 ±0.80		
		40-63 ±1.00		
		63-100 ±1.30		
		ABOVE 100 ±1.50		

Conf (REV)  
17/4/24

尼龍

美基EPDM(膠通)

橙榮基

EPDM(未  
碌)





數幾時可以出香港？

3月20日 上午9:38



T2 T3 提升桿地盤還欠 695 套，  
已打包，在運輸途中，本週可到  
廠，加工好長度後下週才能出貨

1. EPDM 膠蓋，每幅門約 13m，T2  
T3 總數約 17875m

2. 庫存 25 箱地盤唔要被 859 用曬

3. 此款膠條屬於非常規產品，需  
要 45 左右天到貨

另外 T1 的組角碼，滑輪已備全部  
好按梁生意思 4 月初付款提貨



提升槓的提貨單，已在運送途中



2\_7066032.pdf

48KB



3月20日 上午10:43

27" (🗉)



39" (🗉)



3月20日 上午10:55

