

工程指示 / 要求簡箋(E.I.)

工程指示編號：EI/3906 / 21      修改版次：-  
 工程編號      : J857                      工程名稱      : 啟德 6552  
 工程項目      : 立興配件  
 收件人         : Maggie Lor (羅小姐)      發件人         : Leung Hin Wai      日期         : 11/10/2021

要求提供 /  確認 事項：

- |                                    |                                     |                               |
|------------------------------------|-------------------------------------|-------------------------------|
| <input type="checkbox"/> 初步鋁料 B.M. | <input type="checkbox"/> 加工拆圖，然後生產  | <input type="checkbox"/> 尺寸表  |
| <input type="checkbox"/> 正式鋁料 B.M. | <input type="checkbox"/> 技術上資料 / 指示 | <input type="checkbox"/> 報價   |
| <input type="checkbox"/> 配件 B.M.   | <input type="checkbox"/> 樣辦或貨品說明書   | <input type="checkbox"/> 分判合約 |
| <input type="checkbox"/> 其他：_____  |                                     |                               |

內容：

請按以下顏色鋁料，安排配件配色。每款配件提供最少 3 件樣板，送香港寫字樓。

AL2 - Dark Grey 深灰色，堅美色號：JMQ213566.

配件包括: 1) GTA025 多點鎖傳動盒

2) NBSF 窗框扣碼

3) NBSS 窗玉扣碼(16mm)

4) ACRP-13.5 鎖點

5) KMPI 鎖口

6) MLDP0B 拉手

7) MPCS 轉角器

請在 20/10/2021 前完成上列要求。

附： 附頁是鋁窗設計圖

以上項目為：

- 原合約工程包                       原合約工程加 / 減賬                       新工程報價

原因：-

分發東莞各部門：

- ( ) 生產技術總監  連附件    ( ) 技術部     連附件    ( ) 生產部     連附件    ( ) 機械設計部  連附件  
 ( ) 採購部     連附件    ( ) 生產統籌部  連附件  
 ( ) 質檢部     連附件    ( ) 會計部     連附件    ( ) 報關組     連附件    ( ) 其他 \_\_\_\_\_  連附件

分發香港各部門：

- ( ) 行政部  連附件    ( ) 會計部  連附件    ( ) 統籌部  連附件    ( ) 工程部地盤科文     連附件  
 ( ) 採購部  連附件    ( ) QS 部     連附件    ( ) 維修部  連附件    ( ) 其他 \_\_\_\_\_  連附件

傳遞編號：

發件人簽署：

項目經理簽署：










|   |   |   |  |
|---|---|---|--|
| E.D. REF :<br>F.S.D. REF :<br>TITLE :<br>1. All dimensions are in mm.<br>2. All elevations are viewed from outside.<br>3. All dimensions to be verified on site.<br>4. REVISIONS: | <b>GENERAL NOTES</b><br>Legend:<br>1. FFL --- Finished Floor Level<br>2. SFL --- Structural Floor Level<br>3. (R) --- Reformed Detail<br>(X1 / X001) --- DETAIL MARK NO.<br>--- REFER SHEET NO. | NO. DATE REVISION BY<br><br>CLIENT : MARBLE EDGE INVESTMENT LTD.<br>ARCHITECT : RONALD LU & PARTNERS ARCHITECT (HONGKONG) INTERIOR DESIGN<br>STRUCTURAL ENGINEER : C. M. WONG & ASSOCIATES LTD.<br>FACADE CONSULTANT : Inhabit Group Hong Kong<br>MAIN CONTRACTOR : 裕民建築有限公司<br>MIDT 美特堅實有限公司<br>Unit: 6-8, Sunny Industrial Centre, 1/F<br>No. 238BES11-4, Tseung Koon Road<br>Tel: (852) 27777666 | PROJECT : PROPOSED RESIDENTIAL NEW WILSON INLAND LOT, NO. 6552<br>TITLE : TYPICAL DETAIL FOR PRECAST ALUM. WINDOW<br>JOB NO. : J-857<br>DRAWN BY : Aching DATE : 2021-08-30<br>CHD BY : SCALE : A3: 1/3<br>Dwg. No. : J87-PW-6001 REV. : B |
|---|---|---|--|

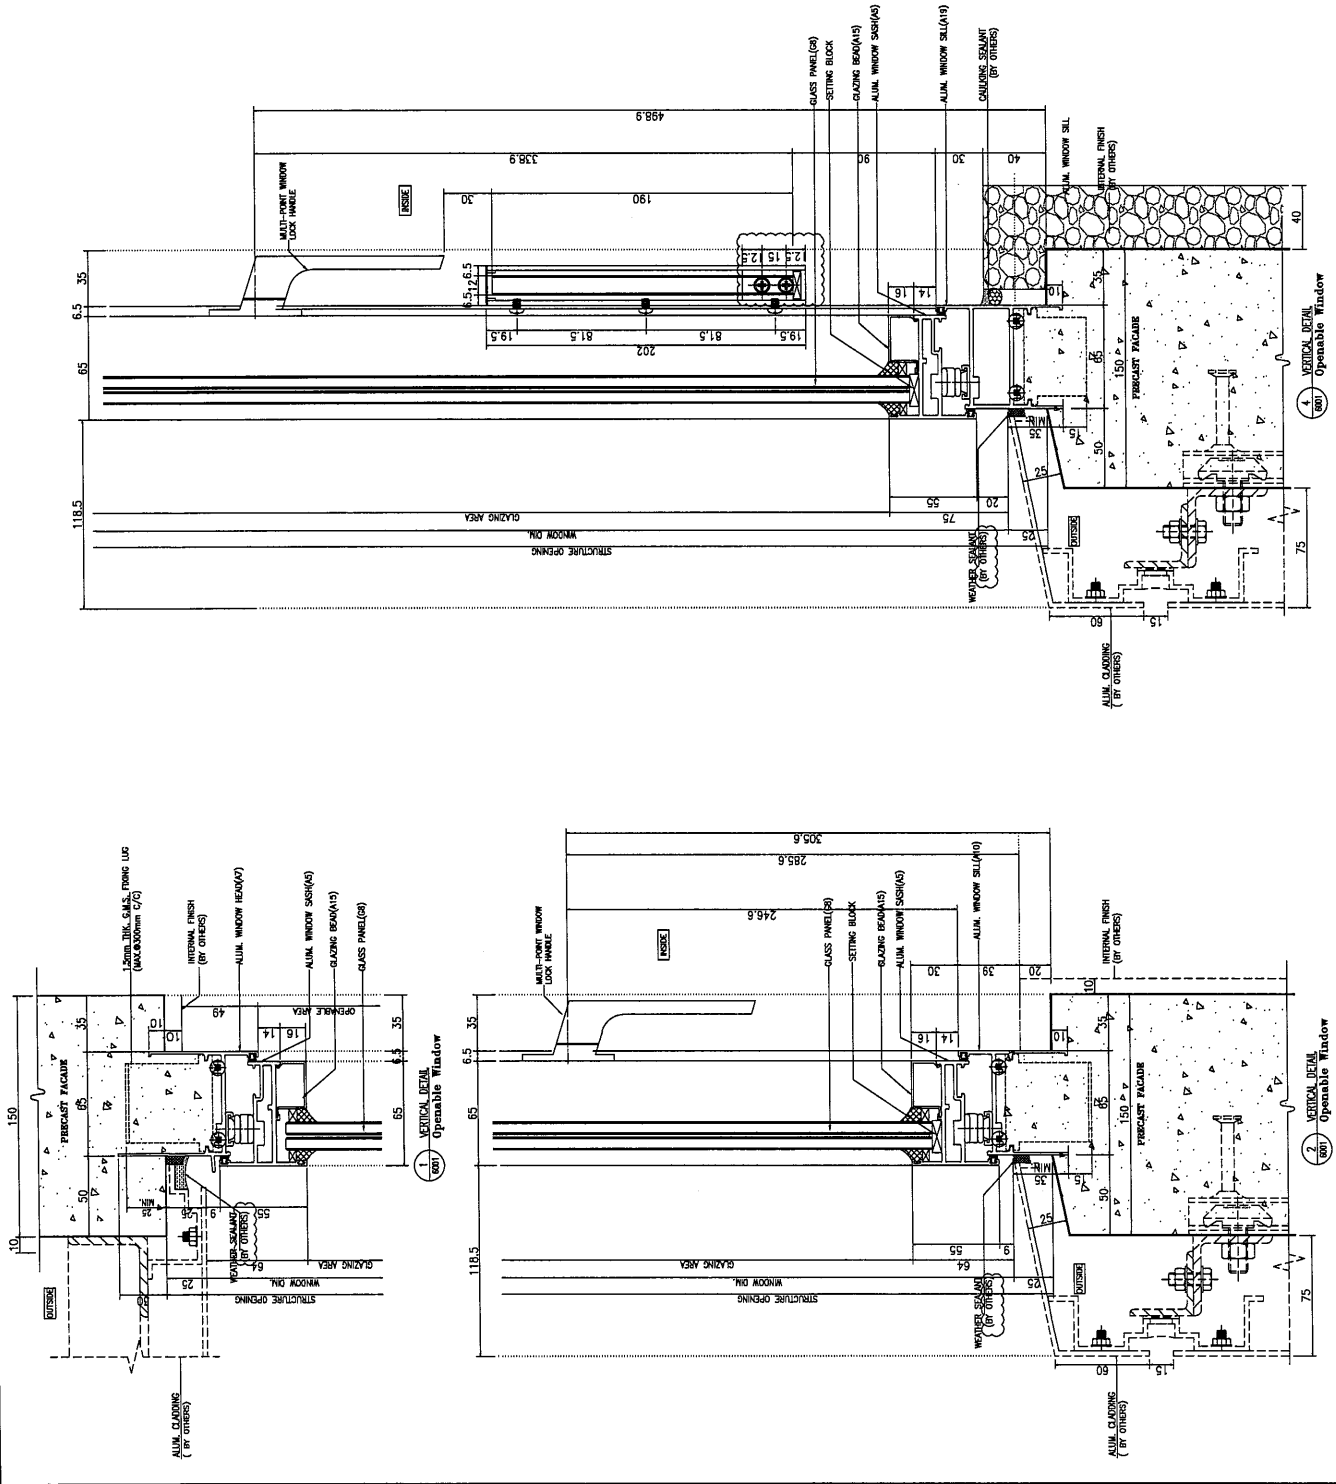

ED. REF :  
 F.S.D. REF :  
 1. All dimensions are in mm.  
 2. All elevations are viewed from outside.  
 3. All dimensions to be verified on site.  
 4. All dimensions to be verified on site.

GENERAL NOTES  
 Legend:  
 1. FFL - Finished Floor Level  
 2. SFL - Standard Floor Level  
 3. RL - Revised Detail  
 4. (R) - Revised Detail

DETAIL MARK NO.  
 REFER SHEET NO.  
 X1  
 X001


| NO. | DATE | REVISION | BY |
|-----|------|----------|----|
|     |      |          |    |
|     |      |          |    |
|     |      |          |    |

CLIENT : MARBLE EDGE INVESTMENT LTD.  
 ARCHITECT : RONALD LU & PARTNERS  
 STRUCTURAL ENGINEER : C M WONG & ASSOCIATES LTD  
 FACADE CONSULTANT :

MAIN CONTRACTOR : 裕民建築有限公司  
 AMIDI Architectural Fabricator Ltd.  
 Units 6-8, Sunny Industrial Centre, 1/F  
 No. 6552  
 Tel: 34282411-4 Fax: (853) 2727668

PROJECT : PROPOSED RESIDENTIAL SCHEMATIC DEVELOPMENT INLAND LOT, NO. 6552  
 TITLE : TYPICAL DETAIL FOR PRECAST ALUM. WINDOW

JOB NO. : J-857  
 DRAWN BY : Aching  
 DATE : 2021-09-30  
 CHECK BY :  
 SCALE : AS 1:3  
 AT :  
 DMC. NO. : J057-PIN-6002  
 REV. : A

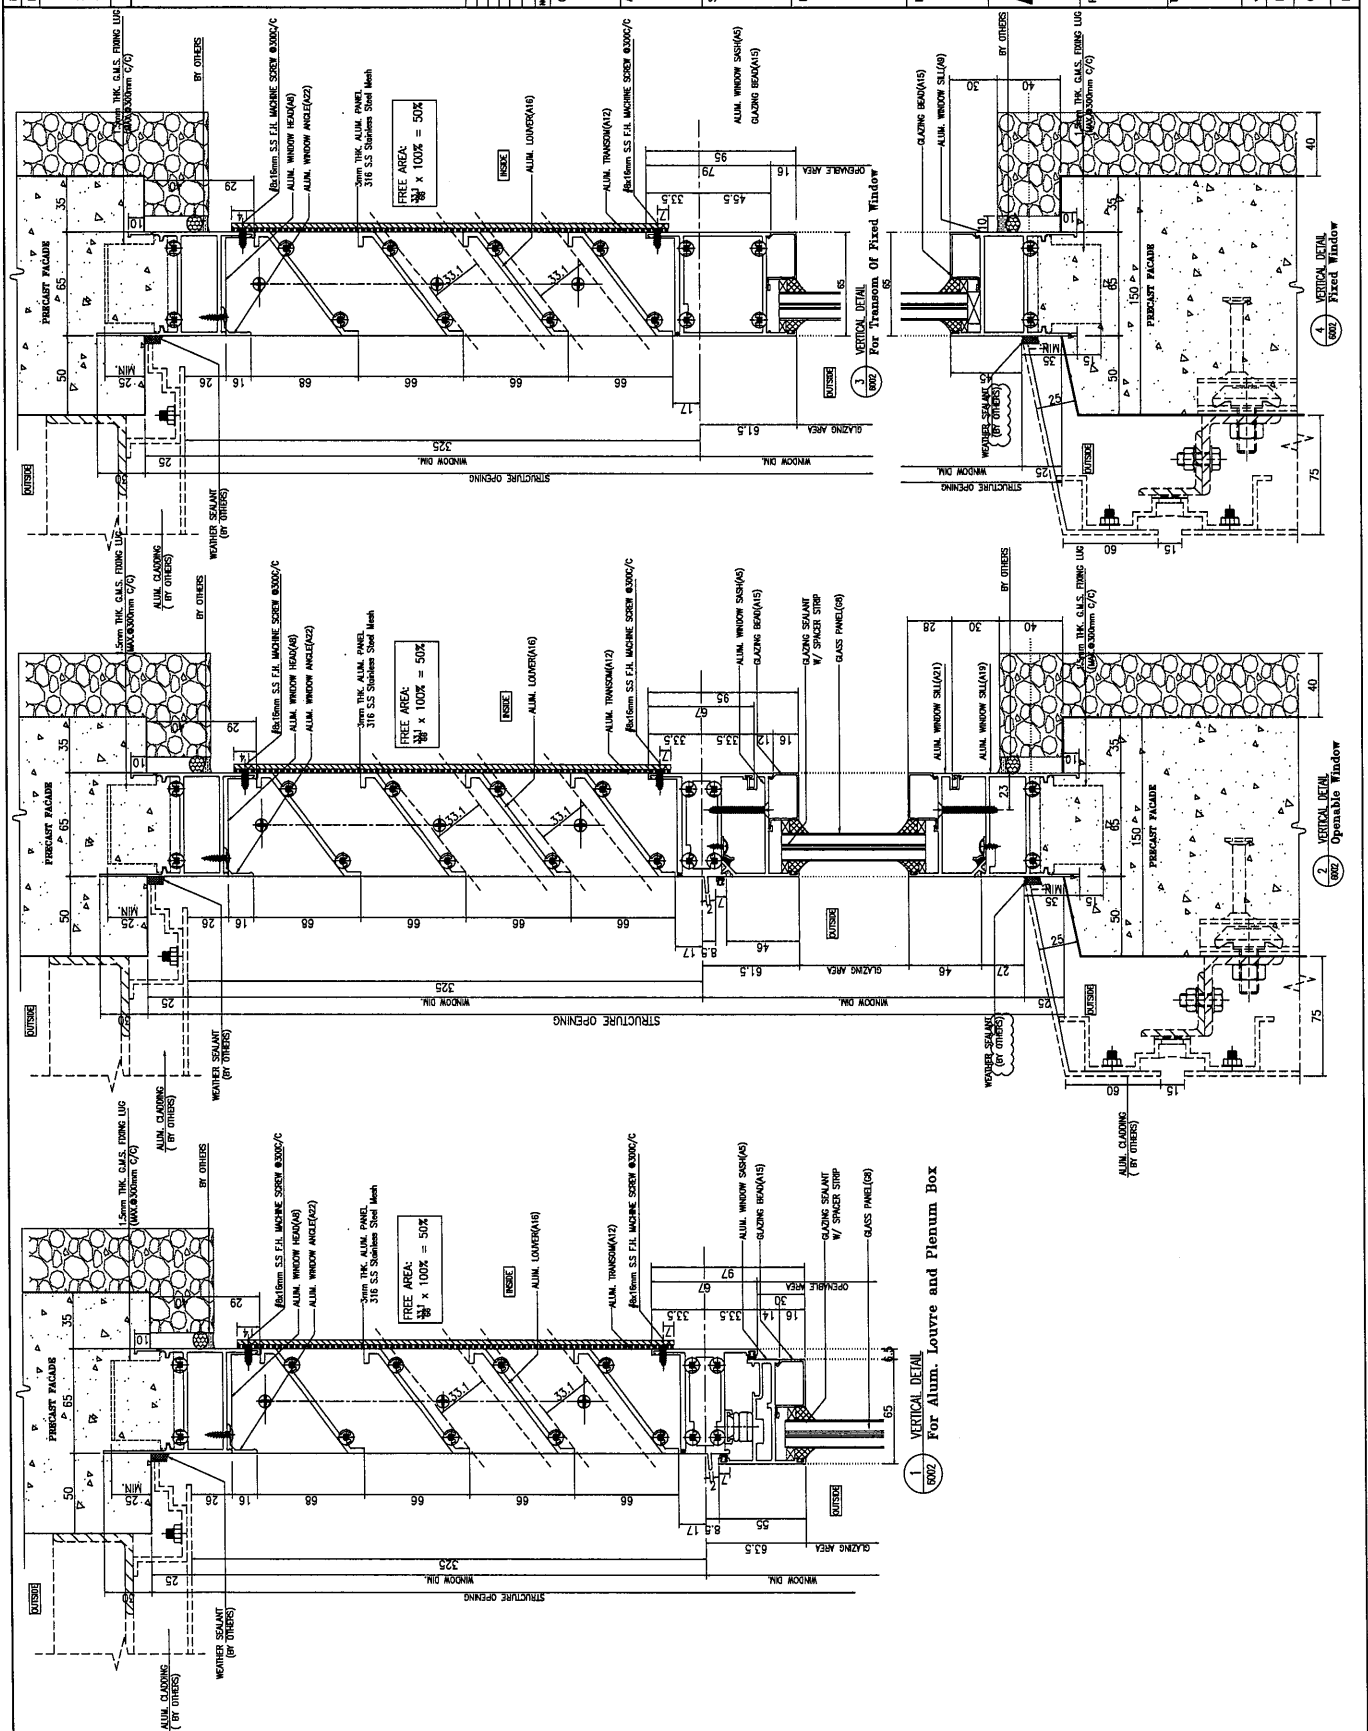

1. VERTICAL DETAIL For Transom of Fixed Window  
 2. VERTICAL DETAIL Operable Window  
 3. VERTICAL DETAIL For Alum. Louvre and Plenum Box