



美特鋁質有限公司

MIDI ALUMINIUM FABRICATOR LTD.



工程指示 / 要求簡箋 ENGINEER INSTRUCTIONS(E.I.)

工程指示編號:	EI-4653/22	修改版本:	-
	HK-0734/22		
工程編號:	J 857	工程名稱:	啓德 6552
收件人:	生統	發件人:	jimmy wong
工程項目:	鋁型材供生產磨耳(窗,百頁,趟門)	日期:	05/05/2022

<input type="checkbox"/> 原合約工程包	<input type="checkbox"/> 原合約工程加 / 減賬 QT-	<input type="checkbox"/> 新工程報價 QT-
---------------------------------	--	------------------------------------

信件批核號碼/圖紙參考編號:	批核模具圖紙編號:
客戶指示附件: 1+6	管理內部批簽署:

<input type="checkbox"/> 初步鋁料 B.M.	<input type="checkbox"/> 加工拆圖, 然後生產	<input type="checkbox"/> 尺寸表
<input type="checkbox"/> 正式鋁料 B.M.	<input type="checkbox"/> 技術上資料/指示	<input type="checkbox"/> 報價
<input type="checkbox"/> 配件 B.M.	<input checked="" type="checkbox"/> 樣辦或貨品說明書	<input type="checkbox"/> 分判合約
<input type="checkbox"/> 其他:		

內容: 鋁型材(第一批, 2款如附件)供 . 窗, 百頁, 趟門磨耳用.

開模

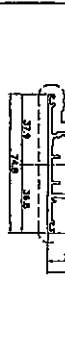
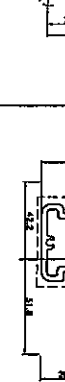
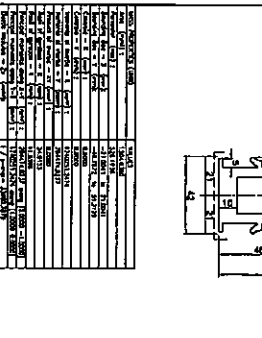
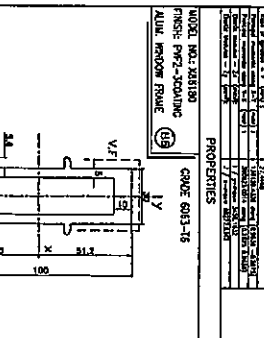
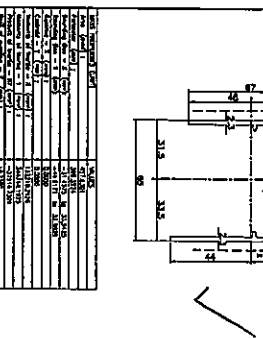
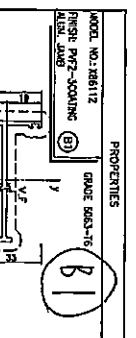
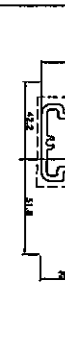
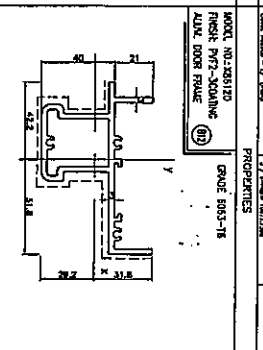
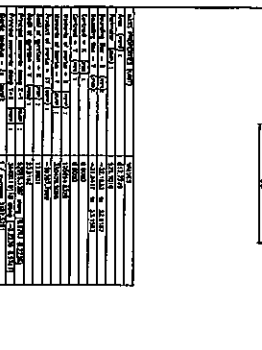
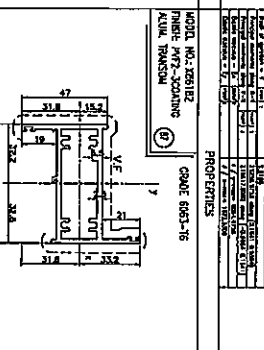
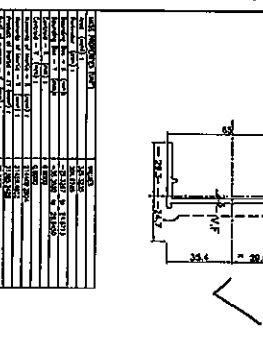
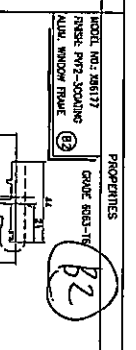

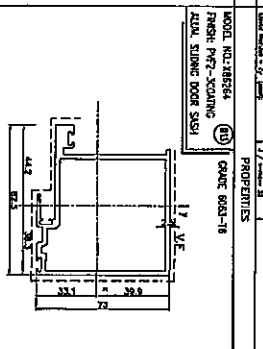

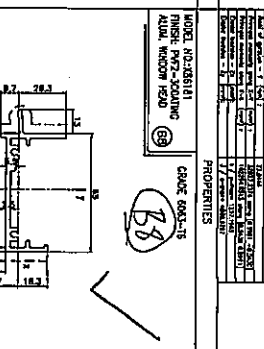
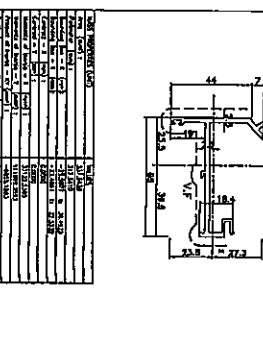
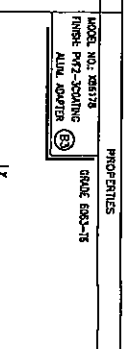

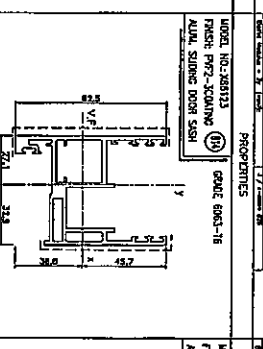
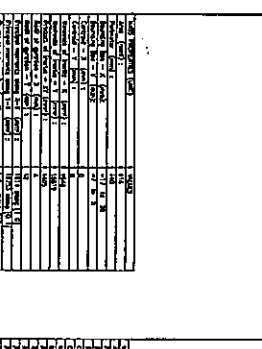
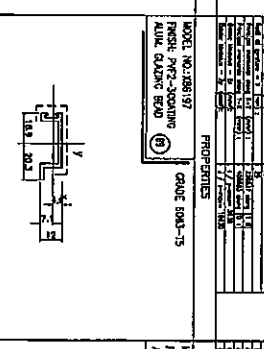
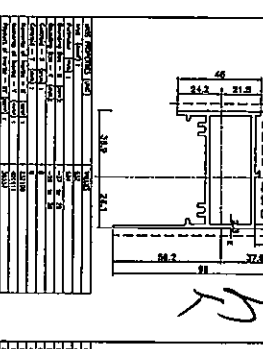
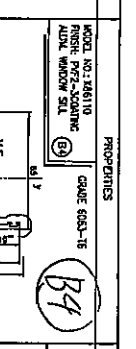

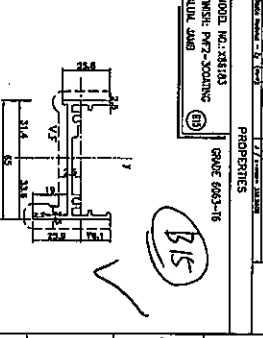
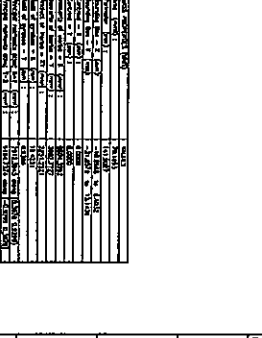
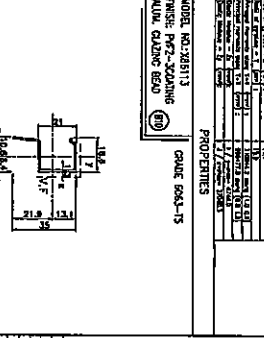
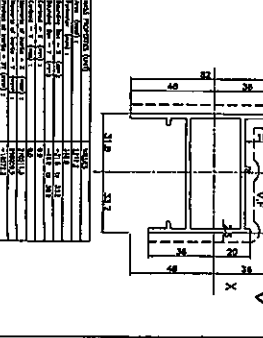
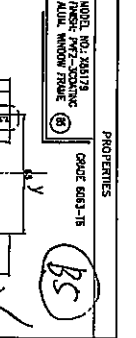
完成上列要求日期: 23/05/2022

國內

<input type="checkbox"/> 生產技術總監	<input type="checkbox"/> 連附件	<input type="checkbox"/> 技術部	<input type="checkbox"/> 連附件	<input type="checkbox"/> 生產部	<input type="checkbox"/> 連附件
<input type="checkbox"/> 採購部	<input type="checkbox"/> 連附件	<input checked="" type="checkbox"/> 生產統籌部	<input type="checkbox"/> 連附件	<input type="checkbox"/> 報關組	<input type="checkbox"/> 連附件
<input type="checkbox"/> 質檢部	<input type="checkbox"/> 連附件	<input type="checkbox"/> 會計部	<input type="checkbox"/> 連附件	<input type="checkbox"/> 機械設計部	<input type="checkbox"/> 連附件
<input type="checkbox"/> 香港辦	<input type="checkbox"/> 連附件	<input type="checkbox"/> 其他:			

<input type="checkbox"/> 行政部	<input type="checkbox"/> 連附件	<input type="checkbox"/> 會計部	<input type="checkbox"/> 連附件	<input checked="" type="checkbox"/> 統籌部	<input type="checkbox"/> 連附件	<input type="checkbox"/> 工程部	<input type="checkbox"/> 連附件
<input type="checkbox"/> 採購部	<input type="checkbox"/> 連附件	<input type="checkbox"/> QS部	<input type="checkbox"/> 連附件	<input type="checkbox"/> 地盤管理	<input type="checkbox"/> 連附件	<input type="checkbox"/> 維修部	<input type="checkbox"/> 連附件

*發件人簽署:		*組別成員批核簽署:	
傳遞編號:		項目經理簽署:	

<p>MODEL NO.: 288112 FINISH: PFR2-SCANNING ALUM. WINDOW FRAME</p>  <p>GRADE 6063-T6</p>	<p>MODEL NO.: 288117 FINISH: PFR2-SCANNING ALUM. WINDOW FRAME</p>  <p>GRADE 6063-T6</p>	<p>MODEL NO.: 288118 FINISH: PFR2-SCANNING ALUM. WINDOW FRAME</p>  <p>GRADE 6063-T6</p>	<p>MODEL NO.: 288119 FINISH: PFR2-SCANNING ALUM. WINDOW FRAME</p>  <p>GRADE 6063-T6</p>	<p>MODEL NO.: 288120 FINISH: PFR2-SCANNING ALUM. WINDOW FRAME</p>  <p>GRADE 6063-T6</p>	<p>MODEL NO.: 288121 FINISH: PFR2-SCANNING ALUM. WINDOW FRAME</p>  <p>GRADE 6063-T6</p>
<p>MODEL NO.: 288114 FINISH: PFR2-SCANNING ALUM. WINDOW FRAME</p>  <p>GRADE 6063-T6</p>	<p>MODEL NO.: 288122 FINISH: PFR2-SCANNING ALUM. WINDOW FRAME</p>  <p>GRADE 6063-T6</p>	<p>MODEL NO.: 288123 FINISH: PFR2-SCANNING ALUM. WINDOW FRAME</p>  <p>GRADE 6063-T6</p>	<p>MODEL NO.: 288124 FINISH: PFR2-SCANNING ALUM. WINDOW FRAME</p>  <p>GRADE 6063-T6</p>	<p>MODEL NO.: 288125 FINISH: PFR2-SCANNING ALUM. WINDOW FRAME</p>  <p>GRADE 6063-T6</p>	<p>MODEL NO.: 288126 FINISH: PFR2-SCANNING ALUM. WINDOW FRAME</p>  <p>GRADE 6063-T6</p>
<p>MODEL NO.: 288127 FINISH: PFR2-SCANNING ALUM. WINDOW FRAME</p>  <p>GRADE 6063-T6</p>	<p>MODEL NO.: 288128 FINISH: PFR2-SCANNING ALUM. WINDOW FRAME</p>  <p>GRADE 6063-T6</p>	<p>MODEL NO.: 288129 FINISH: PFR2-SCANNING ALUM. WINDOW FRAME</p>  <p>GRADE 6063-T6</p>	<p>MODEL NO.: 288130 ALUM. WINDOW FRAME</p>  <p>GRADE 6063-T6</p>	<p>MODEL NO.: 288140 FINISH: PFR2-SCANNING ALUM. WINDOW FRAME</p>  <p>GRADE 6063-T6</p>	<p>MODEL NO.: 288141 FINISH: PFR2-SCANNING ALUM. WINDOW FRAME</p>  <p>GRADE 6063-T6</p>	<p>MODEL NO.: 288142 FINISH: PFR2-SCANNING ALUM. WINDOW FRAME</p>  <p>GRADE 6063-T6</p>	<p>MODEL NO.: 288143 FINISH: PFR2-SCANNING ALUM. WINDOW FRAME</p>  <p>GRADE 6063-T6</p>	<p>MODEL NO.: 288144 FINISH: PFR2-SCANNING ALUM. WINDOW FRAME</p>  <p>GRADE 6063-T6</p>

<p>SECTION PROPERTIES</p> <p>JOB NO.: J-837</p> <p>DATE: 18 OCT 2021</p> <p>SCALE: AS IS</p> <p>REV: E</p>	<p>PROJECT: PROPOSED RESIDENTIAL DEVELOPMENT AT NEW TOWN COON INLAND LOT, NO. 5552</p> <p>CLIENT: 裕民建築有限公司</p> <p>ARCHITECT: E CONSULTING ENGINEERS</p> <p>STRUCTURAL ENGINEER: RMA ENGINEERING &amp; ASSOCIATED LTD.</p> <p>DATE: 18 OCT 2021</p>	<p>GENERAL NOTES</p> <p>1. ALL dimensions are in mm.</p> <p>2. All dimensions are based on site photos (indicated).</p> <p>3. All dimensions to be worked on site.</p> <p>4. All dimensions to be worked on site.</p> <p>5. All dimensions to be worked on site.</p>	<p>LEGEND</p> <p>1. F.F.L. - Finished Floor Level</p> <p>2. S.F.L. - Standard Floor Level</p> <p>3. T.F.L. - Top of Floor Level</p> <p>4. B.F.L. - Base of Floor Level</p> <p>5. G.F.L. - Ground Floor Level</p>	<p>CLIENT: MARLE ENG. INVESTMENT LTD.</p> <p>ARCHITECT: E CONSULTING ENGINEERS</p> <p>STRUCTURAL ENGINEER: RMA ENGINEERING &amp; ASSOCIATED LTD.</p> <p>DATE: 18 OCT 2021</p>	<p>REVISIONS</p> <p>NO.   DATE   DESCRIPTION</p> <p>1   18 OCT 2021   ISSUE FOR PERMIT</p>
--	--	--	--	---	--



<p>MODEL NO.: 208121 FINISH: PFRZ-SCAMING ALUM. CORNER BRACKET</p> <p>PROPERTIES</p> <table border="1"> <tr><th>ITEM</th><th>DESCRIPTION</th><th>UNIT</th><th>QTY</th></tr> <tr><td>1</td><td>ALUM. CORNER BRACKET</td><td>EA</td><td>1</td></tr> </table>	ITEM	DESCRIPTION	UNIT	QTY	1	ALUM. CORNER BRACKET	EA	1	<p>MODEL NO.: 208117 FINISH: PFRZ-SCAMING ALUM. 1800</p> <p>PROPERTIES</p> <table border="1"> <tr><th>ITEM</th><th>DESCRIPTION</th><th>UNIT</th><th>QTY</th></tr> <tr><td>1</td><td>ALUM. 1800</td><td>EA</td><td>1</td></tr> </table>	ITEM	DESCRIPTION	UNIT	QTY	1	ALUM. 1800	EA	1	<p>MODEL NO.: 208119 FINISH: PFRZ-SCAMING ALUM. CORNER MULLION</p> <p>PROPERTIES</p> <table border="1"> <tr><th>ITEM</th><th>DESCRIPTION</th><th>UNIT</th><th>QTY</th></tr> <tr><td>1</td><td>ALUM. CORNER MULLION</td><td>EA</td><td>1</td></tr> </table>	ITEM	DESCRIPTION	UNIT	QTY	1	ALUM. CORNER MULLION	EA	1	<p>MODEL NO.: 208115 FINISH: PFRZ-SCAMING ALUM. SLIDING DOOR SASH</p> <p>PROPERTIES</p> <table border="1"> <tr><th>ITEM</th><th>DESCRIPTION</th><th>UNIT</th><th>QTY</th></tr> <tr><td>1</td><td>ALUM. SLIDING DOOR SASH</td><td>EA</td><td>1</td></tr> </table>	ITEM	DESCRIPTION	UNIT	QTY	1	ALUM. SLIDING DOOR SASH	EA	1	<p>MODEL NO.: 208113 FINISH: PFRZ-SCAMING ALUM. WINDOW SILL</p> <p>PROPERTIES</p> <table border="1"> <tr><th>ITEM</th><th>DESCRIPTION</th><th>UNIT</th><th>QTY</th></tr> <tr><td>1</td><td>ALUM. WINDOW SILL</td><td>EA</td><td>1</td></tr> </table>	ITEM	DESCRIPTION	UNIT	QTY	1	ALUM. WINDOW SILL	EA	1
ITEM	DESCRIPTION	UNIT	QTY	
1	ALUM. CORNER BRACKET	EA	1	
ITEM	DESCRIPTION	UNIT	QTY	
1	ALUM. 1800	EA	1	
ITEM	DESCRIPTION	UNIT	QTY	
1	ALUM. CORNER MULLION	EA	1	
ITEM	DESCRIPTION	UNIT	QTY	
1	ALUM. SLIDING DOOR SASH	EA	1	
ITEM	DESCRIPTION	UNIT	QTY	
1	ALUM. WINDOW SILL	EA	1	
<p>MODEL NO.: 208112 FINISH: PFRZ-SCAMING ALUM. WINDOW SILL</p> <p>PROPERTIES</p> <table border="1"> <tr><th>ITEM</th><th>DESCRIPTION</th><th>UNIT</th><th>QTY</th></tr> <tr><td>1</td><td>ALUM. WINDOW SILL</td><td>EA</td><td>1</td></tr> </table>	ITEM	DESCRIPTION	UNIT	QTY	1	ALUM. WINDOW SILL	EA	1	<p>MODEL NO.: 208111 FINISH: PFRZ-SCAMING ALUM. WINDOW SILL</p> <p>PROPERTIES</p> <table border="1"> <tr><th>ITEM</th><th>DESCRIPTION</th><th>UNIT</th><th>QTY</th></tr> <tr><td>1</td><td>ALUM. WINDOW SILL</td><td>EA</td><td>1</td></tr> </table>	ITEM	DESCRIPTION	UNIT	QTY	1	ALUM. WINDOW SILL	EA	1	<p>MODEL NO.: 208110 FINISH: PFRZ-SCAMING ALUM. WINDOW SILL</p> <p>PROPERTIES</p> <table border="1"> <tr><th>ITEM</th><th>DESCRIPTION</th><th>UNIT</th><th>QTY</th></tr> <tr><td>1</td><td>ALUM. WINDOW SILL</td><td>EA</td><td>1</td></tr> </table>	ITEM	DESCRIPTION	UNIT	QTY	1	ALUM. WINDOW SILL	EA	1	<p>MODEL NO.: 208109 FINISH: PFRZ-SCAMING ALUM. WINDOW SILL</p> <p>PROPERTIES</p> <table border="1"> <tr><th>ITEM</th><th>DESCRIPTION</th><th>UNIT</th><th>QTY</th></tr> <tr><td>1</td><td>ALUM. WINDOW SILL</td><td>EA</td><td>1</td></tr> </table>	ITEM	DESCRIPTION	UNIT	QTY	1	ALUM. WINDOW SILL	EA	1	<p>MODEL NO.: 208118 FINISH: PFRZ-SCAMING ALUM. WINDOW SILL</p> <p>PROPERTIES</p> <table border="1"> <tr><th>ITEM</th><th>DESCRIPTION</th><th>UNIT</th><th>QTY</th></tr> <tr><td>1</td><td>ALUM. WINDOW SILL</td><td>EA</td><td>1</td></tr> </table>	ITEM	DESCRIPTION	UNIT	QTY	1	ALUM. WINDOW SILL	EA	1
ITEM	DESCRIPTION	UNIT	QTY	
1	ALUM. WINDOW SILL	EA	1	
ITEM	DESCRIPTION	UNIT	QTY	
1	ALUM. WINDOW SILL	EA	1	
<p>MODEL NO.: 208116 FINISH: PFRZ-SCAMING ALUM. WINDOW SILL</p> <p>PROPERTIES</p> <table border="1"> <tr><th>ITEM</th><th>DESCRIPTION</th><th>UNIT</th><th>QTY</th></tr> <tr><td>1</td><td>ALUM. WINDOW SILL</td><td>EA</td><td>1</td></tr> </table>	ITEM	DESCRIPTION	UNIT	QTY	1	ALUM. WINDOW SILL	EA	1	<p>MODEL NO.: 208114 FINISH: PFRZ-SCAMING ALUM. WINDOW SILL</p> <p>PROPERTIES</p> <table border="1"> <tr><th>ITEM</th><th>DESCRIPTION</th><th>UNIT</th><th>QTY</th></tr> <tr><td>1</td><td>ALUM. WINDOW SILL</td><td>EA</td><td>1</td></tr> </table>	ITEM	DESCRIPTION	UNIT	QTY	1	ALUM. WINDOW SILL	EA	1	<p>MODEL NO.: 208113 FINISH: PFRZ-SCAMING ALUM. WINDOW SILL</p> <p>PROPERTIES</p> <table border="1"> <tr><th>ITEM</th><th>DESCRIPTION</th><th>UNIT</th><th>QTY</th></tr> <tr><td>1</td><td>ALUM. WINDOW SILL</td><td>EA</td><td>1</td></tr> </table>	ITEM	DESCRIPTION	UNIT	QTY	1	ALUM. WINDOW SILL	EA	1	<p>MODEL NO.: 208112 FINISH: PFRZ-SCAMING ALUM. WINDOW SILL</p> <p>PROPERTIES</p> <table border="1"> <tr><th>ITEM</th><th>DESCRIPTION</th><th>UNIT</th><th>QTY</th></tr> <tr><td>1</td><td>ALUM. WINDOW SILL</td><td>EA</td><td>1</td></tr> </table>	ITEM	DESCRIPTION	UNIT	QTY	1	ALUM. WINDOW SILL	EA	1	<p>MODEL NO.: 208111 FINISH: PFRZ-SCAMING ALUM. WINDOW SILL</p> <p>PROPERTIES</p> <table border="1"> <tr><th>ITEM</th><th>DESCRIPTION</th><th>UNIT</th><th>QTY</th></tr> <tr><td>1</td><td>ALUM. WINDOW SILL</td><td>EA</td><td>1</td></tr> </table>	ITEM	DESCRIPTION	UNIT	QTY	1	ALUM. WINDOW SILL	EA	1
ITEM	DESCRIPTION	UNIT	QTY	
1	ALUM. WINDOW SILL	EA	1	
ITEM	DESCRIPTION	UNIT	QTY	
1	ALUM. WINDOW SILL	EA	1	
<p>MODEL NO.: 208115 FINISH: PFRZ-SCAMING ALUM. WINDOW SILL</p> <p>PROPERTIES</p> <table border="1"> <tr><th>ITEM</th><th>DESCRIPTION</th><th>UNIT</th><th>QTY</th></tr> <tr><td>1</td><td>ALUM. WINDOW SILL</td><td>EA</td><td>1</td></tr> </table>	ITEM	DESCRIPTION	UNIT	QTY	1	ALUM. WINDOW SILL	EA	1	<p>MODEL NO.: 208114 FINISH: PFRZ-SCAMING ALUM. WINDOW SILL</p> <p>PROPERTIES</p> <table border="1"> <tr><th>ITEM</th><th>DESCRIPTION</th><th>UNIT</th><th>QTY</th></tr> <tr><td>1</td><td>ALUM. WINDOW SILL</td><td>EA</td><td>1</td></tr> </table>	ITEM	DESCRIPTION	UNIT	QTY	1	ALUM. WINDOW SILL	EA	1	<p>MODEL NO.: 208113 FINISH: PFRZ-SCAMING ALUM. WINDOW SILL</p> <p>PROPERTIES</p> <table border="1"> <tr><th>ITEM</th><th>DESCRIPTION</th><th>UNIT</th><th>QTY</th></tr> <tr><td>1</td><td>ALUM. WINDOW SILL</td><td>EA</td><td>1</td></tr> </table>	ITEM	DESCRIPTION	UNIT	QTY	1	ALUM. WINDOW SILL	EA	1	<p>MODEL NO.: 208112 FINISH: PFRZ-SCAMING ALUM. WINDOW SILL</p> <p>PROPERTIES</p> <table border="1"> <tr><th>ITEM</th><th>DESCRIPTION</th><th>UNIT</th><th>QTY</th></tr> <tr><td>1</td><td>ALUM. WINDOW SILL</td><td>EA</td><td>1</td></tr> </table>	ITEM	DESCRIPTION	UNIT	QTY	1	ALUM. WINDOW SILL	EA	1	<p>MODEL NO.: 208111 FINISH: PFRZ-SCAMING ALUM. WINDOW SILL</p> <p>PROPERTIES</p> <table border="1"> <tr><th>ITEM</th><th>DESCRIPTION</th><th>UNIT</th><th>QTY</th></tr> <tr><td>1</td><td>ALUM. WINDOW SILL</td><td>EA</td><td>1</td></tr> </table>	ITEM	DESCRIPTION	UNIT	QTY	1	ALUM. WINDOW SILL	EA	1
ITEM	DESCRIPTION	UNIT	QTY	
1	ALUM. WINDOW SILL	EA	1	
ITEM	DESCRIPTION	UNIT	QTY	
1	ALUM. WINDOW SILL	EA	1	
<p>MODEL NO.: 208116 FINISH: PFRZ-SCAMING ALUM. WINDOW SILL</p> <p>PROPERTIES</p> <table border="1"> <tr><th>ITEM</th><th>DESCRIPTION</th><th>UNIT</th><th>QTY</th></tr> <tr><td>1</td><td>ALUM. WINDOW SILL</td><td>EA</td><td>1</td></tr> </table>	ITEM	DESCRIPTION	UNIT	QTY	1	ALUM. WINDOW SILL	EA	1	<p>MODEL NO.: 208115 FINISH: PFRZ-SCAMING ALUM. WINDOW SILL</p> <p>PROPERTIES</p> <table border="1"> <tr><th>ITEM</th><th>DESCRIPTION</th><th>UNIT</th><th>QTY</th></tr> <tr><td>1</td><td>ALUM. WINDOW SILL</td><td>EA</td><td>1</td></tr> </table>	ITEM	DESCRIPTION	UNIT	QTY	1	ALUM. WINDOW SILL	EA	1	<p>MODEL NO.: 208114 FINISH: PFRZ-SCAMING ALUM. WINDOW SILL</p> <p>PROPERTIES</p> <table border="1"> <tr><th>ITEM</th><th>DESCRIPTION</th><th>UNIT</th><th>QTY</th></tr> <tr><td>1</td><td>ALUM. WINDOW SILL</td><td>EA</td><td>1</td></tr> </table>	ITEM	DESCRIPTION	UNIT	QTY	1	ALUM. WINDOW SILL	EA	1	<p>MODEL NO.: 208113 FINISH: PFRZ-SCAMING ALUM. WINDOW SILL</p> <p>PROPERTIES</p> <table border="1"> <tr><th>ITEM</th><th>DESCRIPTION</th><th>UNIT</th><th>QTY</th></tr> <tr><td>1</td><td>ALUM. WINDOW SILL</td><td>EA</td><td>1</td></tr> </table>	ITEM	DESCRIPTION	UNIT	QTY	1	ALUM. WINDOW SILL	EA	1	<p>MODEL NO.: 208112 FINISH: PFRZ-SCAMING ALUM. WINDOW SILL</p> <p>PROPERTIES</p> <table border="1"> <tr><th>ITEM</th><th>DESCRIPTION</th><th>UNIT</th><th>QTY</th></tr> <tr><td>1</td><td>ALUM. WINDOW SILL</td><td>EA</td><td>1</td></tr> </table>	ITEM	DESCRIPTION	UNIT	QTY	1	ALUM. WINDOW SILL	EA	1
ITEM	DESCRIPTION	UNIT	QTY	
1	ALUM. WINDOW SILL	EA	1	
ITEM	DESCRIPTION	UNIT	QTY	
1	ALUM. WINDOW SILL	EA	1	
**GENERAL NOTES**

1. F12 - Finest Fine Line
2. F12 - Standard Fine Line
3. F12 - Standard Fine Line
4. F12 - Standard Fine Line

**Legend**

- X1 - Detail Mark No.
- X001 - Detail Mark No.

**SECTION PROPERTIES**

SECTION NO.: J-057

DATE: 18 OCT 2021

SCALE: A1:10

REV.: E

**CLIENT:** WARE ENG INVESTMENT LTD.

**ARCHITECT:** RONALD LEE ARCHITECTS

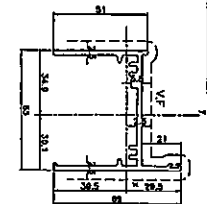
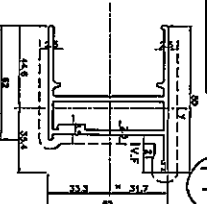
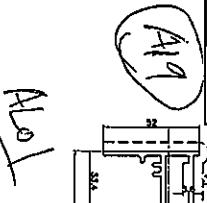
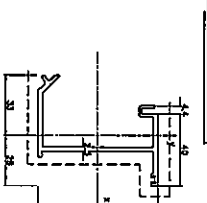
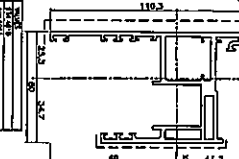

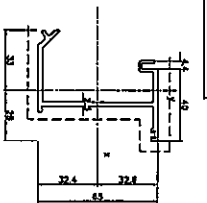
**STRUCTURAL ENGINEER:** KWA SHING WONG & ASSOCIATES LTD.

**MAIN CONTRACTOR:** 裕民建築有限公司

**PROJECT:** PROPOSED RESIDENTIAL DEVELOPMENT AT NEW KOWLOON INLAND LOT, NO.5552



X86026 预制窗  
X86032 预制窗  
X86033 预制窗

<p>MODEL NO. 78808 FINISH: PAINT-COATING ALUM. WINDOW FRAME</p>  <p>PROPERTIES</p>	<p>MODEL NO. 78812 FINISH: PAINT-COATING ALUM. WINDOW FRAME</p>  <p>PROPERTIES</p>	<p>MODEL NO. 78813 FINISH: PAINT-COATING ALUM. WINDOW FRAME</p>  <p>PROPERTIES</p>	<p>MODEL NO. 78815 FINISH: PAINT-COATING ALUM. WINDOW FRAME</p>  <p>PROPERTIES</p>	<p>PROPERTIES</p>	<p>PROPERTIES</p>
<p>MODEL NO. 78815 FINISH: PAINT-COATING ALUM. WINDOW FRAME</p>  <p>PROPERTIES</p>	<p>PROPERTIES</p>	<p>PROPERTIES</p>	<p>PROPERTIES</p>	<p>PROPERTIES</p>	<p>PROPERTIES</p>
<p>PROPERTIES</p>	<p>PROPERTIES</p>	<p>PROPERTIES</p>	<p>PROPERTIES</p>	<p>PROPERTIES</p>	<p>PROPERTIES</p>

**DL. REF :**

**ISA. REF :**

**NOTE :**  
1. All dimensions are in mm.  
2. All dimensions are based on finished floor unless otherwise specified.  
3. All dimensions to be verified on site.  
4. All dimensions to be verified on site.

**GENERAL NOTES**

**Legend :**  
1. FTL - Fixed Floor Level  
2. SFL - Standard Floor Level  
3. RL - Roomed Level

**SECTION PROPERTIES**

**JOB NO. :** J-057  
**DATE :** 10.FEB.2022

**DESIGNER :** [Signature]  
**SCALE :** As Is

**PROJECT :**  
PROPOSED RESIDENTIAL DEVELOPMENT  
NEW WONG JON INLAND LOT,  
NO.8552

**CLIENT :** MARBLE ENCE INVESTMENT LTD.

**ARCHITECT :** [Signature]  
ARCHITECTS PARTNERSHIP

**STRUCTURAL ENGINEER :** [Signature]  
STRUCTURAL ENGINEERS

**DATE OF CONTRACT :** [Signature]  
MARBLE ENCE INVESTMENT LTD.

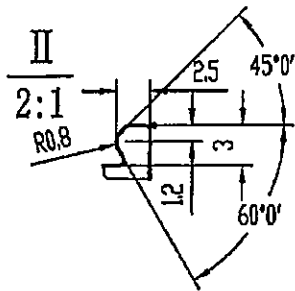
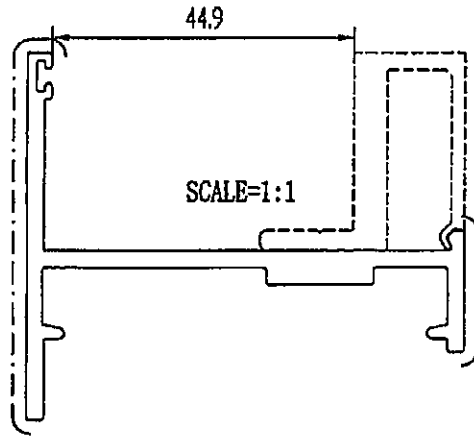
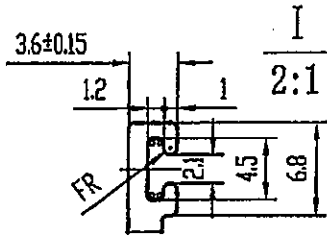
**DATE OF CONTRACT :** [Signature]  
裕民建築有限公司

**DATE OF CONTRACT :** [Signature]  
裕民建築有限公司  
MIDI INTERIOR DESIGNATION LTD.  
110, 112, 114,1000

B44

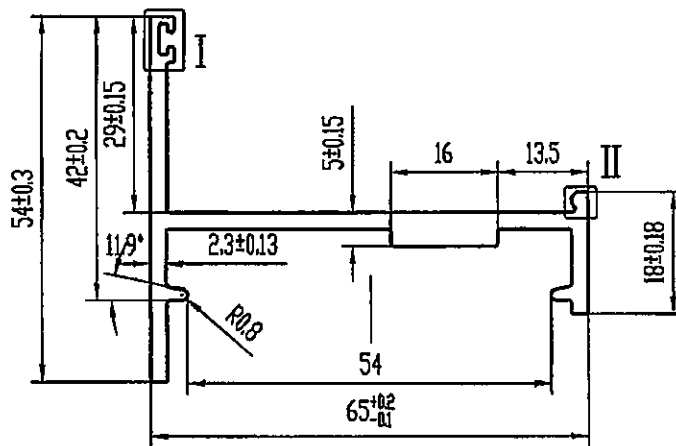
此型材如停止订货两年以上，我司有权对模具进行报废或销毁  
如私自改动而确认，导致生产出来有异议，我司一律不承担责任！

A	版次	1	型号	
---	----	---	----	--



请问装饰面是否正确？ A

美特铝业有限公司	
承认图面	AP
日期	25/2-2012



**技术要求**

1. 装饰面为: — — — — —
2. 基材验收标准按GB/T 5237.1执行
3. 表面处理是: 氟碳喷涂 ✓
4. 带“★”尺寸以实配为准
5.  $\phi = R0.3$

**特此声明**

1. 此图与客户“来样/来图”相符，若涉及专利或商标事宜，概由需方负责。
2. 如与其它型材或配件配合，需注明或提供配套件，否则产生的装配问题，由客户自行承担。
3. 客户确认图纸，包括确认并认可图纸上所示的图形、公差、验收标准，模具费，单重和装饰面面积等图面上的信息。

计划用量 吨

未注实心部位壁厚	2.5 ± 0.13	机 型	0	未注圆角	R0.4	外 D	79.11 mm	材 料		
未注空心部位壁厚		备 注		周 长	290.9 mm	比 例	1:1	6063-T6		
装饰面面积	0.1745 m <sup>2</sup> /m	 广东兴发铝业股份有限公司 兴发铝业(成都)有限公司 兴发铝业(江西)有限公司 兴发铝业(河南)有限公司		型材重量	1.022 Kg/m					
设计	徐嘉琪 2022.02.18			客户编号	X86238					
校核	郑俊豪 2022.02.18			型 号	✓					
批准	陈丽清 2022.02.18			名 称						
总部技术部E-mail: tech@xingfa.com 联系电话: 0757-66695205										

(B44)