



工程指示 / 要求簡箋(E.I.)

工程指示編號：EI / 6073 / 23

修改版次：A

工程編號：J - 858

工程名稱：將軍澳日出康城 11

工程項目：幕牆 收口鋁料模圖繪畫 (2 個) (X86463,X86464)

收件人：Maggie

發件人：Ant Yeung

日期：02/05/2023

要求提供 / 確認 事項：

- | | | |
|------------------------------------|-------------------------------------|-------------------------------|
| <input type="checkbox"/> 初步鋁料 B.M. | <input type="checkbox"/> 加工拆圖，然後生產 | <input type="checkbox"/> 尺寸表 |
| <input type="checkbox"/> 正式鋁料 B.M. | <input type="checkbox"/> 技術上資料 / 指示 | <input type="checkbox"/> 報價 |
| <input type="checkbox"/> 配件 B.M. | <input type="checkbox"/> 樣辦或貨品說明書 | <input type="checkbox"/> 分判合約 |

內容：

A 版：請為幕牆畫新模圖共 2 個 (X86463, X86464)

預計完成繪畫模圖日期：08/05/2023

請為幕牆畫新模圖共 5 個 (X86457, X86458, X86459, X86460 X86461)

預計完成繪畫模圖日期：27/04/2023

謝謝

請在 2023.05.03 前完成上列要求。

附：1 頁 + CAD

以上項目為：

- 原合約工程包 原合約工程加 / 減賬 新工程報價

原因：-

分發東莞各部門：


- () 生產技術總監 連附件 (✓) 技術部 連附件 () 生產部 連附件 () 機械設計部 連附件
 () 採購部 連附件 (✓) 生產統籌部 連附件 (✓) 小羅&清 連附件
 (✓) 質檢部 連附件 () 會計部 連附件 () 報關組 連附件 () 其他 _____ 連附件

分發香港各部門：

- () 行政部 連附件 () 會計部 連附件 () 統籌部 連附件 () 工程部地盤科文 連附件
 (✓) 採購部 連附件 () QS 部 連附件 () 維修部 連附件 () 其他 _____ 連附件

傳遞編號：

HK 0909 /23

發件人簽署： 

項目經理簽署： 

Curtain Wall 收口

Item	Die no. (midi)	BD Die no.	Member.	Grade	畫模圖 EI 6073					開模 EI						Remark		
					0	A	B	C	D	E	0	A	B	C	D		E	F
1	X86457		幕牆陣底收口	6063 T5	1													
2	X86458		幕牆邊企收口	6063 T5	1													
3	X86459		幕牆磚牆收口	6063 T5	1													
4	X86460		後加轉角深銅色面蓋	6063 T5	1													
5	X86461		趟門邊收口槽	6063 T5	1													
6	X86463		幕牆中間收口	6063 T5		1												
7	X86464		趟門陣底收口	6063 T5		1												

→
→

5 (2)




MIDI ALUMINIUM FABRICATOR LTD.

DRAWING NO.
X86463

REV.

TITLE

幕牆中間收口

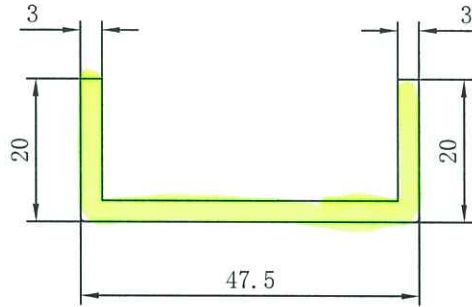

SCALE 1:1



SCALE 1:2

V.F.

美特鋁質有限公司
承認圖面
日期 2/5/2023

APPROVED :

6063-T5


Unspec. Radius: R0.5
Unspec. Thickness:3

Exposed Surface:-----


1. Important dimension:*
2. Referenced dimension:()

SECTIONAL AREA	mm ²	ADDITIONAL TOLERANCE	DATE	REVISION			
				NO.	DATE	NAME	DESCRIPTION
244.39		Thickness ± 0.1 mm	28/04/2023				
WEIGHT	KG/M	Flatness 0.1 /25mm width	SCALE				
0.662		Straightness 0.3 /300mm	1 : 1				
PERIMETER	mm	Twist 0.5° /300 mm max	DRAWN				
168.57		Angularity ± 1.0 degree	-				
V.F.	mm		CHECK				
87.5							

抽門陣底收口

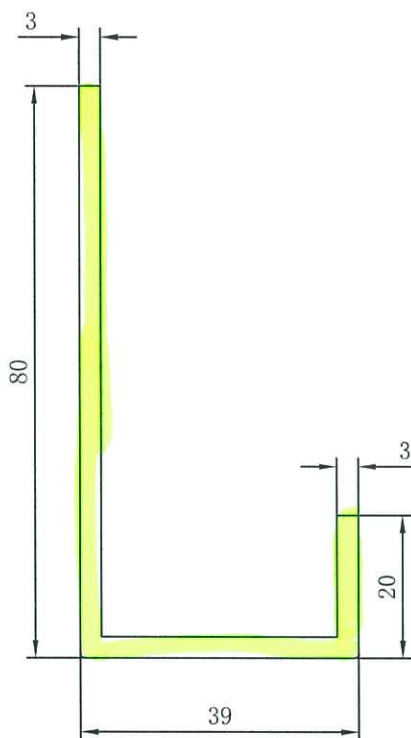

SCALE 1:1

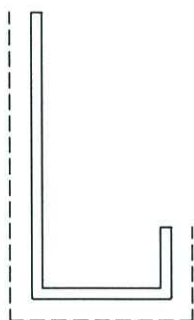

SCALE 1:2



美特鋁質有限公司	
承認圖面	
日期	2/8/2023

APPROVED :

6063-T5

Unspec. Radius: R0.5

Unspec. Thickness: 3

Exposed Surface:-----

1. Important dimension:*

2. Referenced dimension: ()

SECTIONAL AREA	mm ²	ADDITIONAL TOLERANCE	DATE	REVISION			
				NO.	DATE	NAME	DESCRIPTION
398.89		Thickness ± 0.1 mm	28/04/2023				
WEIGHT	KG/M	Flatness 0.1 /25mm width	SCALE				
1.081		Straightness 0.3 /300mm	1 : 1				
PERIMETER	mm	Twist 0.5° /300 mm max	DRAWN				
271.57		Angularity ± 1.0 degree	-				
V.F.	mm		CHECK				
139							