



圖則登記表  
DRAWING REGISTER

工程名稱 Project Title:	康城11期 頂樓格柵 (工厂) (T1, 2, 3)
工程編號 Project No:	J858

分發予 Distributed To


圖則編號 Drg. No.	圖則名稱 Drawing Title
J858-ACG-MK2101	工地派位图
J858-ACG-MK2102	工地派位图
J858-ACG-MK2103	工地派位图
J858-ACG-MK2104	工地派位图
J858-ACG-MK2201	工地派位图
J858-ACG-MK2202	工地派位图
J858-ACG-MK2203	工地派位图
J858-ACG-MK2204	工地派位图
J858-ACG-MK2301	工地派位图
J858-ACG-MK2302	工地派位图
J858-ACG-MK2303	工地派位图
J858-ACG-MK2304	工地派位图
J858-AG-R01	格柵组裝图
J858-AG-R02	格柵组裝图
J858-AG-R03	格柵组裝图
J858-AG-R04	格柵组裝图
J858-AG-R05	格柵组裝图
J858-AG-R06	格柵组裝图
J858-AG-R07	格柵组裝图
J858-AG-R08	格柵组裝图
J858-AG-R09	格柵组裝图
J858-AG-R10	格柵组裝图
J858-AG-R11	格柵组裝图
J858-AG-R12	格柵组裝图
J858-AG-R13	格柵组裝图
J858-AG-R14	格柵组裝图
J858-AG-R15	格柵组裝图
J858-AG-R16	格柵组裝图
J858-AG-R17	格柵组裝图
J858-AG-R18	格柵组裝图
J858-AG-R19	格柵组裝图
J858-AG-R20	格柵组裝图

接收日期 Receiving Date (適用於客戶圖則)

年							
月							
日							

發出日期 Issued Date

年	23						
月	11						
日	27						

修訂編號  
Revision No.

1	-						
2	-						
3	-						
4	-						
5	-						
6							
7	-						
8	-						
9	-						
10	-						
11	-						
12	-						
13	-						
14	-						
15	-						
16	-						
17	-						
18	-						
19	-						
20	-						
21	-						
22	-						
23	-						
24	-						
25	-						
26	-						
27	-						
28	-						
29	-						
30	-						
31	-						
32	-						

圖則登記表  
DRAWING REGISTER

工程名稱 Project Title:	康城11期 頂樓格柵 (工厂) (T1, 2, 3)
工程編號 Project No:	J858

分發予 Distributed To


圖則編號 Drg. No.	圖則名稱 Drawing Title
X86361-G01	格柵加工图
X86361-G02	格柵加工图
X86361-G03	格柵加工图
X86361-G04	格柵加工图
X86361-G05	格柵加工图
X86361-G06	格柵加工图
X86361-G07	格柵加工图
X86361-G08	格柵加工图
X86362-G01	格柵加扣盖工图
X86362-G02	格柵加扣盖工图
X86362-G03	格柵加扣盖工图
X86362-G04	格柵加扣盖工图
X86362-G05	格柵加扣盖工图

接收日期 Receiving Date (適用於客戶圖則)

年							
月							
日							

發出日期 Issued Date

年	23						
月	11						
日	27						

修訂編號  
Revision No.

33	-						
34	-						
35	-						
36	-						
37	-						
38	-						
39	-						
40	-						
41	-						
42	-						
43	-						
44	-						
45	-						

## 工序明细表

工程名称		J-858(康城11期)					施工分区(批次) :		顶楼格栅(T1,T2,T3)	
采购原因		正常采购	工序号			材料发送地:		地盘		
序号	名称	组装件编号	图纸编号	长度L (mm)	宽度W (mm)	厚度T (mm)	数量	单位	备注	
1	格栅组装	J858-AG-R01	J858-AG-R01	1292	1583	163	1	窗	送地盘	
2	格栅组装	J858-AG-R02	J858-AG-R02	1292	1583	163	1	窗	送地盘	
3	格栅组装	J858-AG-R03	J858-AG-R03	1292	1573	163	1	窗	送地盘	
4	格栅组装	J858-AG-R04	J858-AG-R04	1292	1573	163	1	窗	送地盘	
5	格栅组装	J858-AG-R05	J858-AG-R05	1292	1273	163	1	窗	送地盘	
6	格栅组装	J858-AG-R06	J858-AG-R06	1292	1273	163	1	窗	送地盘	
7	格栅组装	J858-AG-R07	J858-AG-R07	1292	1298	163	2	窗	送地盘	
8	格栅组装	J858-AG-R08	J858-AG-R08	1292	1298	163	2	窗	送地盘	
9	格栅组装	J858-AG-R09	J858-AG-R09	1292	1623	163	1	窗	送地盘	
10	格栅组装	J858-AG-R10	J858-AG-R10	1292	1623	163	1	窗	送地盘	
11	格栅组装	J858-AG-R11	J858-AG-R11	1292	1498	163	1	窗	送地盘	
12	格栅组装	J858-AG-R12	J858-AG-R12	1292	1498	163	1	件	送地盘	
13	格栅组装	J858-AG-R13	J858-AG-R13	1292	1350	163	2	件	送地盘	
14	格栅组装	J858-AG-R14	J858-AG-R14	1292	1345	163	2	件	送地盘	
15	格栅组装	J858-AG-R15	J858-AG-R15	1292	1551	163	1	件	送地盘	
16	格栅组装	J858-AG-R16	J858-AG-R16	1292	741	163	2	件	送地盘	
17	格栅组装	J858-AG-R17	J858-AG-R17	1292	641	163	1	件	送地盘	
18	格栅组装	J858-AG-R18	J858-AG-R18	1292	1577	163	2	件	送地盘	
19	格栅组装	J858-AG-R19	J858-AG-R19	1292	550	163	1	件	送地盘	
20	格栅组装	J858-AG-R20	J858-AG-R20	1292	1400	163	1	件	送地盘	
21						汇总	26			
22										
23										
以下空白										
说明: 1:注意保护成品, 严禁刻痕、划伤;										
设计:			校对:			审核:				

### 加工明细表

工程名称		J-858(康城11期)				施工分區(批次) :			顶楼格栅铝料
采购原因		正常采购	工序号		材料发送地:		工厂		
序列号	型材模号	物料描述	图号	部件编号	长度 (mm)	数量	单位	颜色	备注
1	X86361	格栅	X86361-G01	X86361-G01-01	1574	16	件	香槟金 (ECD3X1009 9S-XF1)	
2	X86361	格栅	X86361-G01	X86361-G01-02	1564	16	件	香槟金 (ECD3X1009 9S-XF1)	
3	X86361	格栅	X86361-G01	X86361-G01-03	1264	16	件	香槟金 (ECD3X1009 9S-XF1)	
4	X86361	格栅	X86361-G01	X86361-G01-04	1289	32	件	香槟金 (ECD3X1009 9S-XF1)	
5	X86361	格栅	X86361-G01	X86361-G01-05	1614	16	件	香槟金 (ECD3X1009 9S-XF1)	
6	X86361	格栅	X86361-G01	X86361-G01-06	1489	16	件	香槟金 (ECD3X1009 9S-XF1)	
7	X86361	格栅	X86361-G01	X86361-G01-07	1341.5	32	件	香槟金 (ECD3X1009 9S-XF1)	
8	X86361	格栅	X86361-G02	X86361-G02-01	1574	16	件	香槟金 (ECD3X1009 9S-XF1)	
9	X86361	格栅	X86361-G02	X86361-G02-02	1564	16	件	香槟金 (ECD3X1009 9S-XF1)	
10	X86361	格栅	X86361-G02	X86361-G02-03	1264	16	件	香槟金 (ECD3X1009 9S-XF1)	
11	X86361	格栅	X86361-G02	X86361-G02-04	1289	32	件	香槟金 (ECD3X1009 9S-XF1)	
12	X86361	格栅	X86361-G02	X86361-G02-05	1614	16	件	香槟金 (ECD3X1009 9S-XF1)	
13	X86361	格栅	X86361-G02	X86361-G02-06	1489	16	件	香槟金 (ECD3X1009 9S-XF1)	
14	X86361	格栅	X86361-G03	X86361-G03-01	1339	32	件	香槟金 (ECD3X1009 9S-XF1)	
15	X86361	格栅	X86361-G04	X86361-G04-01	1539.5	16	件	香槟金 (ECD3X1009 9S-XF1)	
16	X86361	格栅	X86361-G05	X86361-G05-01	727	32	件	香槟金 (ECD3X1009 9S-XF1)	
17	X86361	格栅	X86361-G06	X86361-G06-01	629.5	16	件	香槟金 (ECD3X1009 9S-XF1)	
18	X86361	格栅	X86361-G06	X86361-G06-02	1566	32	件	香槟金 (ECD3X1009 9S-XF1)	
19	X86361	格栅	X86361-G07	X86361-G07-01	634.5	16	件	香槟金 (ECD3X1009 9S-XF1)	
20	X86361	格栅	X86361-G08	X86361-G08-01	1484.5	16	件	香槟金 (ECD3X1009 9S-XF1)	
21	X86362	格栅扣盖	X86362-G01	X86362-G01-01	1574	32	件	香槟金 (ECD3X1009 9S-XF1)	
22	X86362	格栅扣盖	X86362-G01	X86362-G01-02	1564	32	件	香槟金 (ECD3X1009 9S-XF1)	
23	X86362	格栅扣盖	X86362-G01	X86362-G01-03	1264	32	件	香槟金 (ECD3X1009 9S-XF1)	
24	X86362	格栅扣盖	X86362-G01	X86362-G01-04	1289	64	件	香槟金 (ECD3X1009 9S-XF1)	
25	X86362	格栅扣盖	X86362-G01	X86362-G01-05	1614	32	件	香槟金 (ECD3X1009 9S-XF1)	
26	X86362	格栅扣盖	X86362-G01	X86362-G01-06	1489	32	件	香槟金 (ECD3X1009 9S-XF1)	
27	X86362	格栅扣盖	X86362-G01	X86362-G01-07	1341.5	32	件	香槟金 (ECD3X1009 9S-XF1)	
28	X86362	格栅扣盖	X86362-G01	X86362-G01-08	1339	32	件	香槟金 (ECD3X1009 9S-XF1)	
29	X86362	格栅扣盖	X86362-G02	X86362-G02-01	1520.5	16	件	香槟金 (ECD3X1009 9S-XF1)	
30	X86362	格栅扣盖	X86362-G02	X86362-G02-02	708	32	件	香槟金 (ECD3X1009 9S-XF1)	
31	X86362	格栅扣盖	X86362-G03	X86362-G03-01	610.5	16	件	香槟金 (ECD3X1009 9S-XF1)	
32	X86362	格栅扣盖	X86362-G03	X86362-G03-02	1547	32	件	香槟金 (ECD3X1009 9S-XF1)	
33	X86362	格栅扣盖	X86362-G04	X86362-G04-01	543.8	16	件	香槟金 (ECD3X1009 9S-XF1)	
34	X86362	格栅扣盖	X86362-G05	X86362-G05-01	1393.8	16	件	香槟金 (ECD3X1009 9S-XF1)	
35									
36									
以下空白

说明: 1:注意保护成品, 严禁刻痕、划伤;

设计: 校对: 审核:



B.D. REF :

CLIENT : **信和置業有限公司**  
Sino Land Company Limited

ARCHITECT : **ronald lu & partners**  
**Ronald Lu & Partners (HK) Ltd.**  
呂宗祥建築師事務所 (香港) 有限公司

MAIN CONTRACTOR : **Gammon**

STRUCTURAL ENGINEER : **A=COM**

FAÇADE CONSULTANT : **A=COM**

NOTE :

1. ALL DIMENSIONS ARE IN mm.
2. ALL ELEVATIONS ARE VIEWED FROM OUTSIDE.
3. ALL DIMENSIONS TO BE VERIFIED ON SITE BEFORE FABRICATION.

LEGEND :

① RETAIL MARK NO.  
② REFER SHEET NO.

1. FFL --- FINISHED FLOOR LEVEL
2. STL --- STRUCTURAL FLOOR LEVEL
3. Ⓞ --- REVERSED DETAIL

NO.	DATE	REVISION	BY
JOB NO. : J-858			
PROJECT : PROPOSED RESIDENTIAL DEVELOPMENT AT TKOIL 70RP, PHASE 11, LOHAS PARK TSEUNG KWAN O, N.T.			
TITLE : ALUM. A.C. GRILLE AT ROOF FLOOR PART PLAN/ELEVATION/SECTION FOR TOWER 1A-FLAT F MARKING DRAWING			
DATE : 01-NOV-23		SCALE : 1:20	CHECKED BY :
DRAWN BY :		MIDI ALUMINUM FABRICATOR LTD.	
115, 117, 119,416			









B.O. REF :

CLIENT : 信和置業有限公司  
Sino Land Company Limited

ARCHITECT : Ronald Lu & Partners  
Ronald Lu & Partners (HK) Ltd.  
呂元祥建築師事務所 (香港) 有限公司

MAIN CONTRACTOR : Gammon

STRUCTURAL ENGINEER : AECOM

FAÇADE CONSULTANT: AECOM

NOTE :



1. ALL DIMENSIONS ARE IN MM.
2. ALL ELEVATIONS ARE VIEWED FROM OUTSIDE.
3. ALL DIMENSIONS TO BE VERIFIED ON SITE BEFORE FABRICATION.

LEGEND :

① --- DETAIL MARK NO.  
② --- REFER SHEET NO.

1. F.F.L --- FINISHED FLOOR LEVEL  
2. S.F.L --- STRUCTURAL FLOOR LEVEL  
3. Ⓞ --- REVERSED DETAIL

JOB NO. :	J-858
PROJECT :	PROPOSED RESIDENTIAL DEVELOPMENT AT TKOTL 70RP, PHASE 11, LOMAS PARK TSEUNG KWAN O, N.T.
TITLE :	ALUM. A.C. GRILLE AT ROOF FLOOR PART PLAN/ELEVATION/SECTION FOR TOWER 2B-FLAT A MARKING DRAWING
DATE :	01-NOV-23
SCALE :	1:20
DRAWN BY :	CHECKED BY :
DWG NO. :	J858-ACC-MK2303
REV. :	-

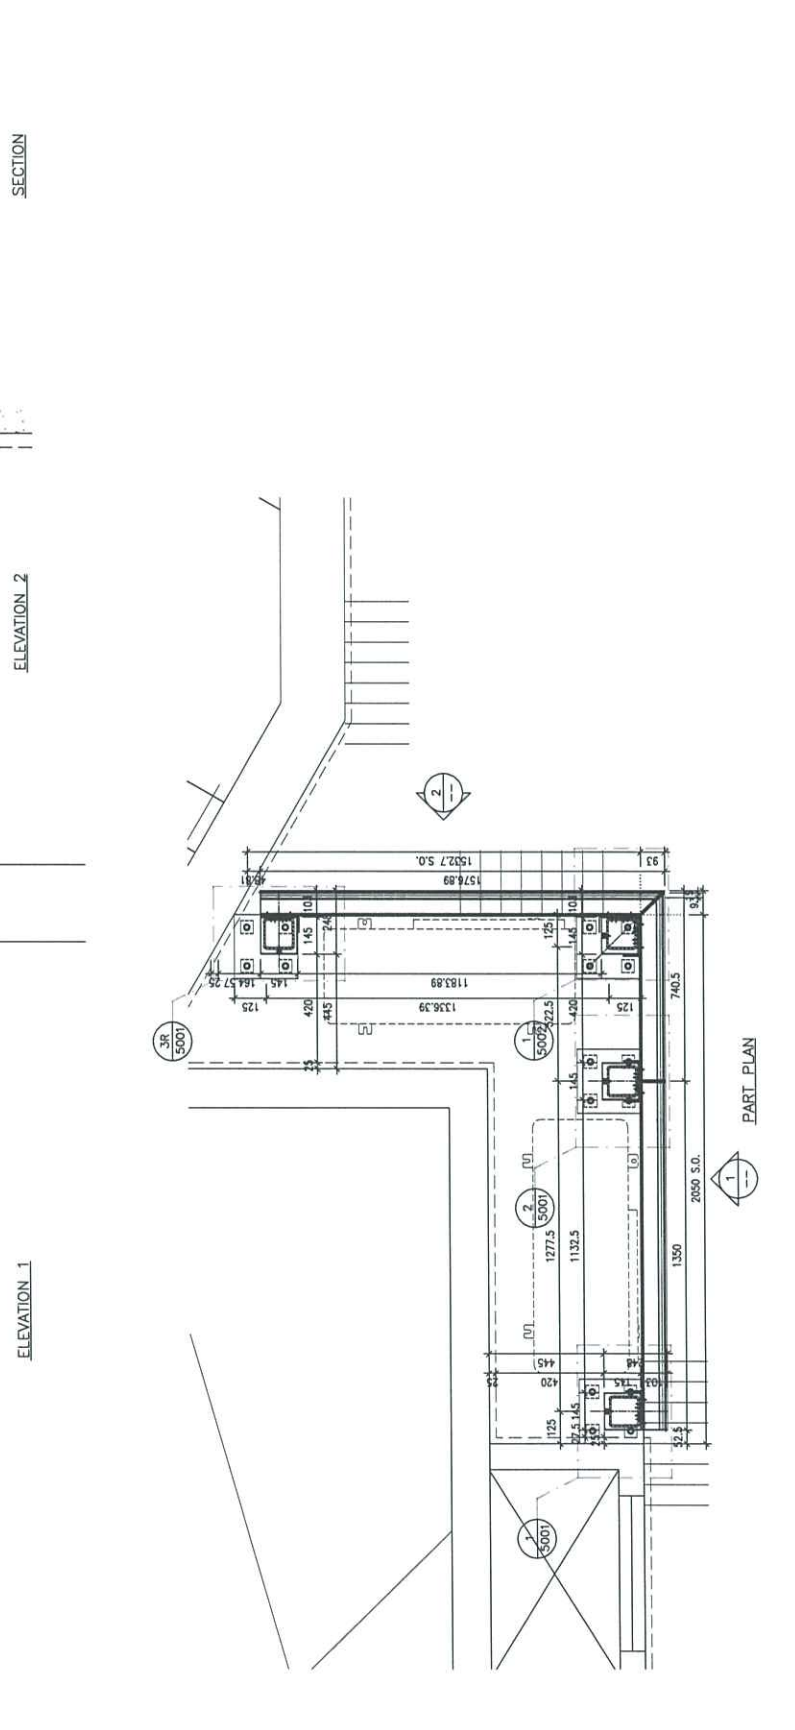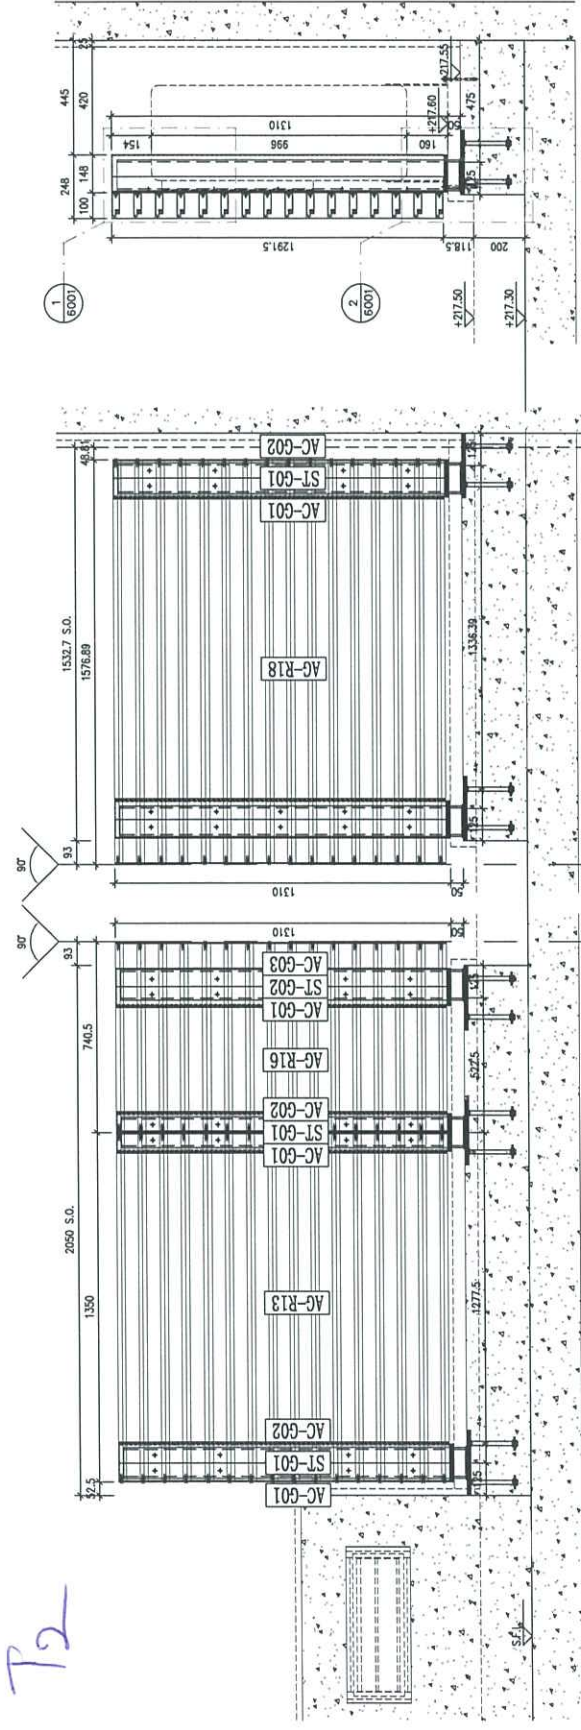





B.D. REF :

CLIENT : 信和置業有限公司  
Sino Land Company Limited

ARCHITECT : Ronald Lu & Partners  
Ronald Lu & Partners (HK) Ltd.  
呂宗祥建築師事務所 (香港) 有限公司

MAIN CONTRACTOR : Gammon

STRUCTURAL ENGINEER : AECOM

GRADE CONSULTANT: AECOM

NOTE :

1. ALL DIMENSIONS ARE IN mm.
2. ALL ELEVATIONS ARE VIEWED FROM OUTSIDE.
3. ALL DIMENSIONS TO BE VERIFIED ON SITE BEFORE FABRICATION.


LEGEND :

DETAIL MARK NO.


REFER SHEET NO.

1. F.F.L. — FINISHED FLOOR LEVEL.
2. S.F.L. — STRUCTURAL FLOOR LEVEL.
3. — REVISED DETAIL.


JOB NO. :	J-858
PROJECT :	RESIDENTIAL DEVELOPMENT AT TKOTL 70RP, PHASE 11, LOHAS PARK TSEUNG KWAN O, N.T.
TITLE :	ALUM. A.C. GRILLE AT ROOF FLOOR PART PLAN/ELEVATION/SECTION FOR TOWER 3A-FLAT F MARKING DRAWING
DATE :	01-NOV-23
SCALE :	1:20
DRAWN BY :	CHECKED BY :
DWG NO. :	J858-ACC-WK2302
REV. :	-

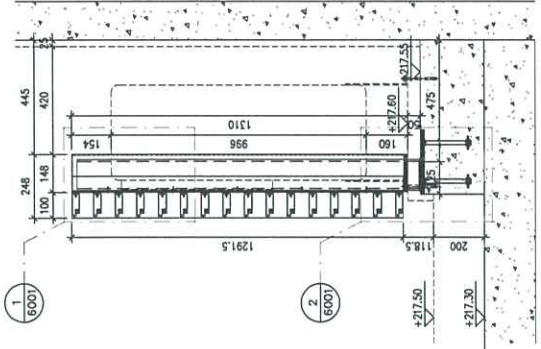

SECTION

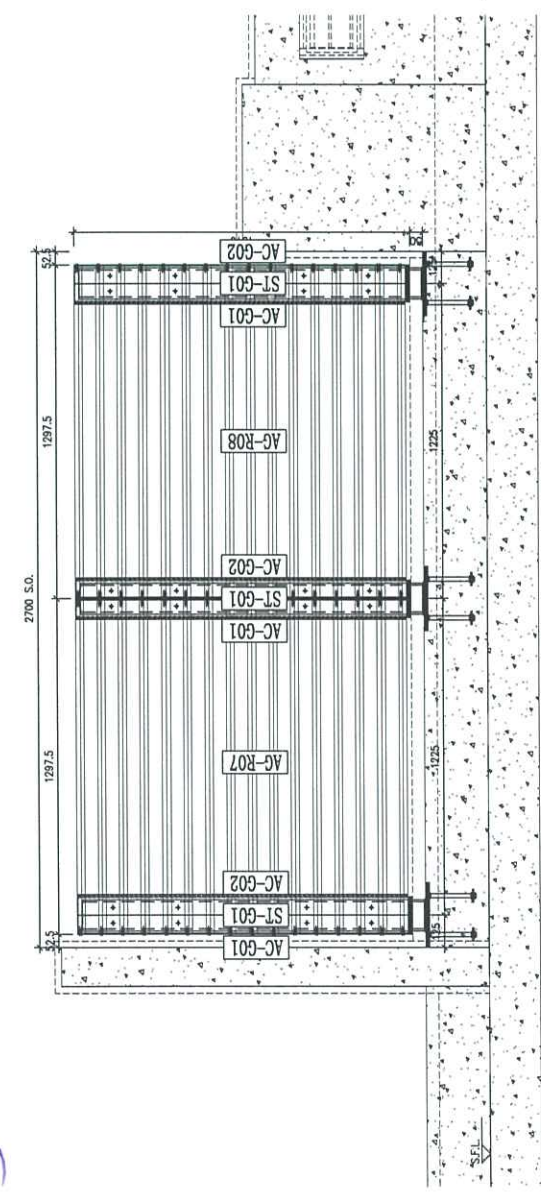

ELEVATION

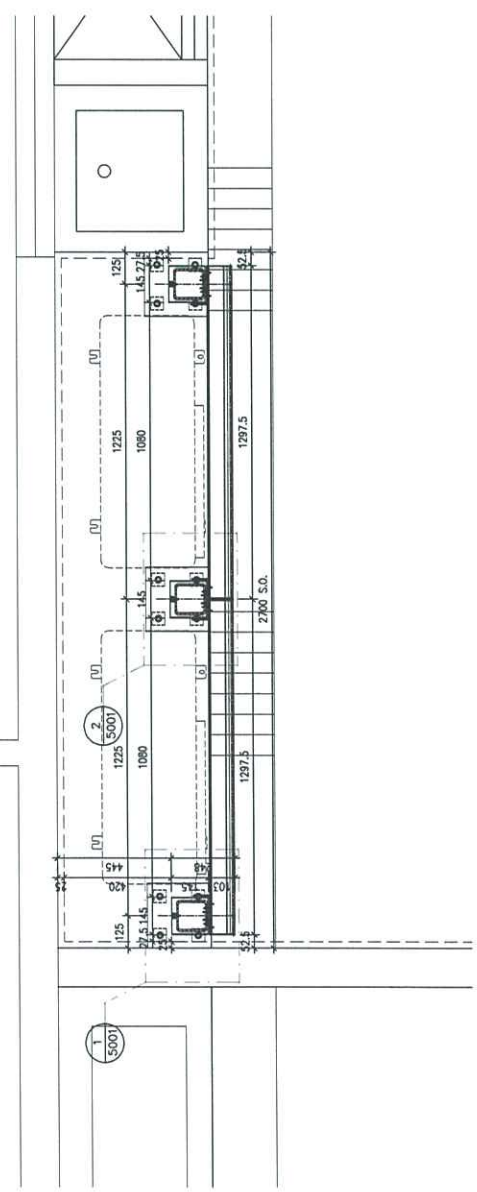

PART PLAN

73



S.D. REF :

CLIENT :



Sino Land Company Limited

ARCHITECT :



ronald lu & partners  
Ronald Lu & Partners (HK) Ltd.  
呂文輝建築師事務所 (香港) 有限公司

MAIN CONTRACTOR :



Gammon

STRUCTURAL ENGINEER :



AECOM

FACE CONSULTANT:



AECOM

NOTE:

- 1. ALL DIMENSIONS ARE IN mm.
- 2. ALL ELEVATIONS ARE VIEWED FROM OUTSIDE.
- 3. ALL DIMENSIONS TO BE VERIFIED ON SITE BEFORE FABRICATION.

LEGEND:

- ① DETAIL MARK NO.
- ② REFER SHEET NO.
- 1. F.F.L. --- FINISHED FLOOR LEVEL
- 2. S.F.L. --- STRUCTURAL FLOOR LEVEL
- 3. ⓧ --- REVERSED DETAIL

DATE :

01-NOV-23

SCALE :

1:20

DRAWN BY :

J-858

CHECKED BY :

J-858

PROJECT :

PROPOSED RESIDENTIAL DEVELOPMENT  
AT TKOYL 70RP, PHASE 11, LOHAS PARK  
TSEUNG KWAN O, N.T.

TITLE :

ALUM. A.C. GRILLE AT ROOF FLOOR  
PART PLAN/ELEVATION/SECTION  
FOR TOWER 3B--FLAT B  
MARKING DRAWING

DATE :

01-NOV-23

SCALE :

1:20

DRAWN BY :

J-858

CHECKED BY :










美特鋁質有限公司  
MIDI Aluminium Fabricator Ltd.

工程號	J858	類別		物料號	-	
地盘	康城11期	制圖	K. C	2023-11-22	圖號	J858-AG-R01
图纸名称	格栅组装图	復核	-	-	數量	1
材料	-	批准	-	-	單件重量	- (KG)

修改日期

採用工廠  
地盤 ✓  
材料颜色 -

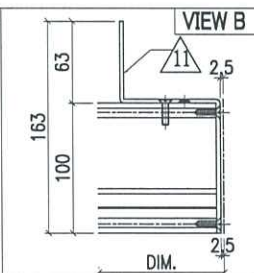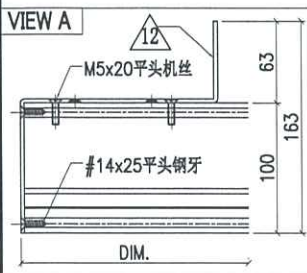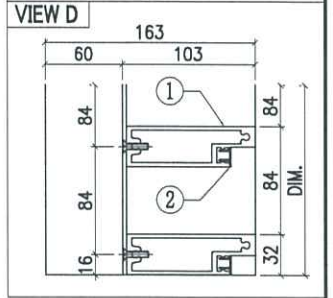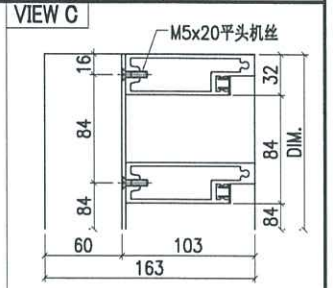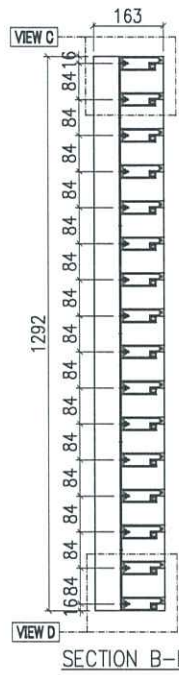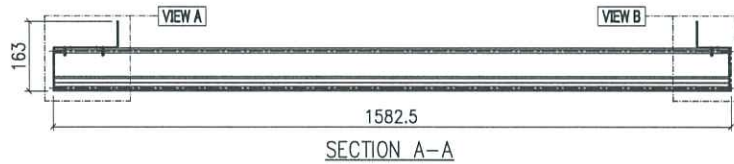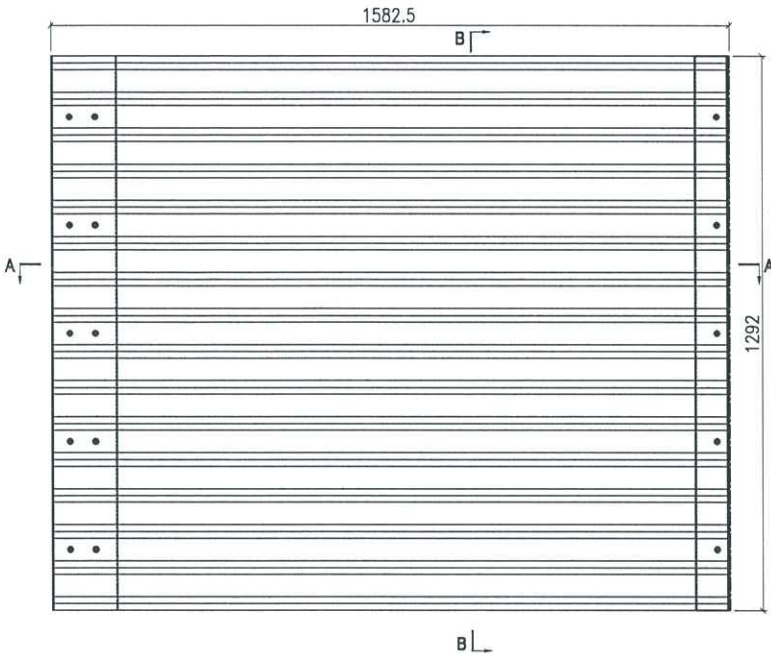

○ ALUM. EXTRUSION			
ITEM	FAB. DWG NO.	LENGTH (mm)	QTY
1	X86361-G01-01	1574	16
2	X86362-G01-01	1574	16

◇ OTHERS (ALUM. & G.M.S. PARTS)			
ITEM	FAB. DWG NO.	LENGTH (mm)	QTY
11	AC-G52	1292	1
	3mm ALUM. PLATE		
12	AC-G53	1292	1
	3mm ALUM. PLATE		



美特鋁質有限公司  
MIDI Aluminium Fabricator Ltd.

工程號	J858	類別		物料號	-	
地盘	康城11期	制圖	K. C	2023-11-22	圖號	J858-AG-R02
图纸名称	格栅组装图	復核	-	-	數量	1
材料	-	批准	-	-	單件重量	(KG)







修改  
日期

採用工廠  
材料颜色 -

地盤 ✓

圖號

數量

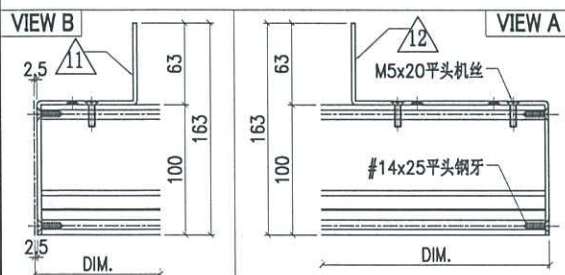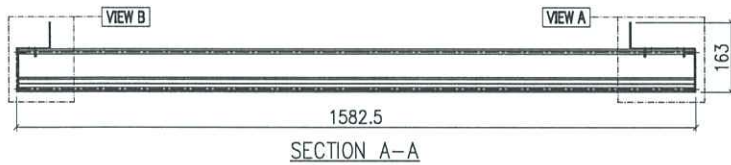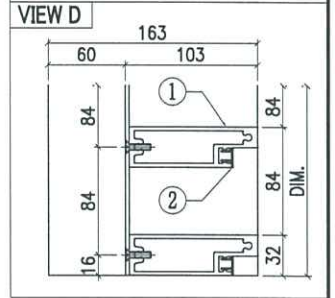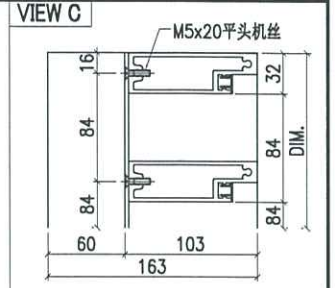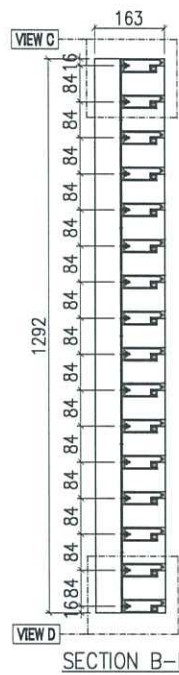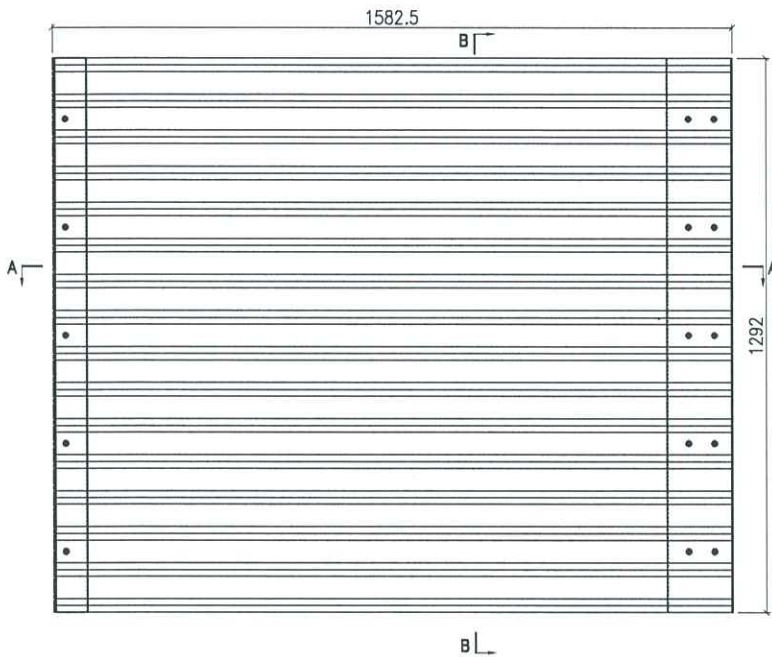

○ ALUM. EXTRUSION			
ITEM	FAB. DWG NO.	LENGTH (mm)	QTY
1	X86361-G02-01	1574	16
2	X86362-G01-01	1574	16

◇ OTHERS (ALUM. & G.M.S. PARTS)			
ITEM	FAB. DWG NO.	LENGTH (mm)	QTY
11	AC-G51	1292	1
	3mm ALUM. PLATE		
12	AC-G54	1292	1
	3mm ALUM. PLATE		











美特鋁質有限公司  
MIDI Aluminium Fabricator Ltd.

工程號	J858	類別		物料號	-	
地盘	康城11期	制圖	K. C	2023-11-22	圖號	J858-AG-R04
图纸名称	格栅组装图	復核	-	-	數量	1
修改日期		材料	-	-	單件重量	- (KG)

採用工廠	地盤	✓
材料颜色	-	

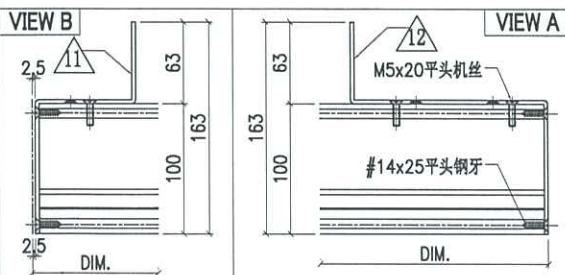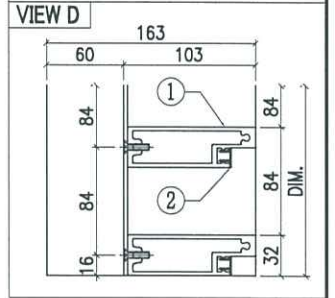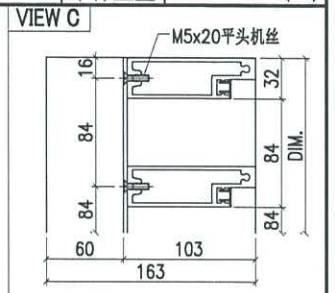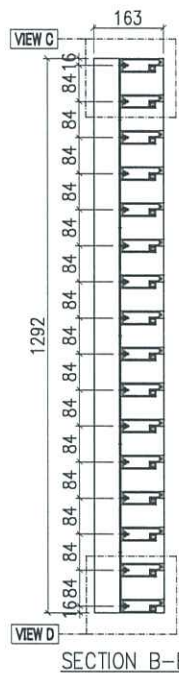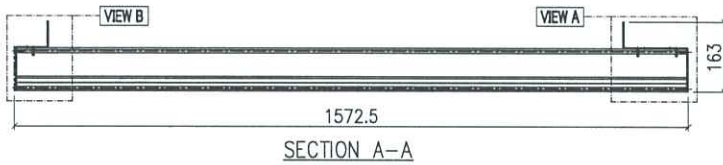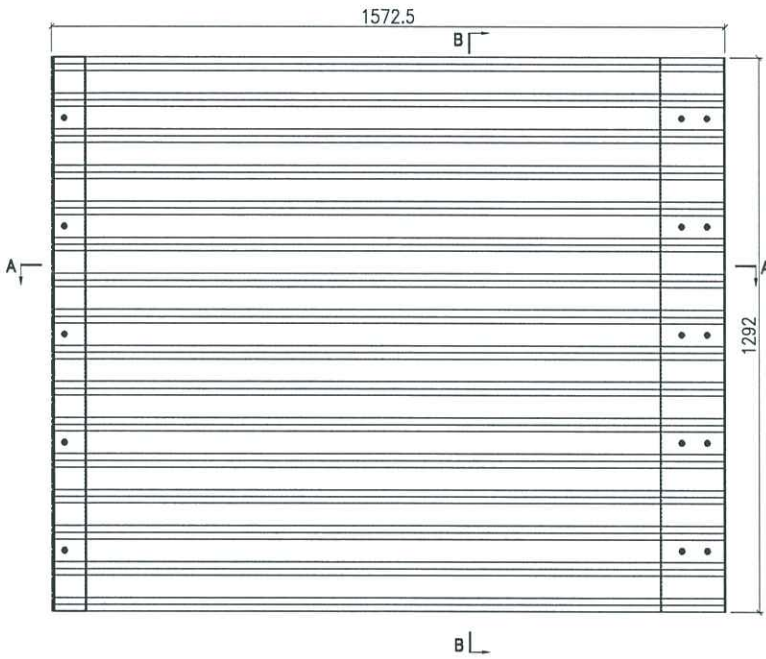







○ ALUM. EXTRUSION			
ITEM	FAB. DWG NO.	LENGTH (mm)	QTY
1	X86361-G02-02	1564	16
2	X86362-G01-02	1564	16

◇ OTHERS (ALUM. & G.M.S. PARTS)			
ITEM	FAB. DWG NO.	LENGTH (mm)	QTY
11	AC-G51	1292	1
	3mm ALUM. PLATE		
12	AC-G54	1292	1
	3mm ALUM. PLATE		



美特鋁質有限公司  
MIDI Aluminium Fabricator Ltd.

工程號	J858	類別		物料號	-		
地盘	康城11期	制圖	K. C	2023-11-22	圖號	J858-AG-R05	
修改		採用工廠	✓	圖紙名稱	格柵組裝圖	數量	1
日期		材料顏色	-	材料	-	單件重量	- (KG)
				復核	-		
				批准	-		

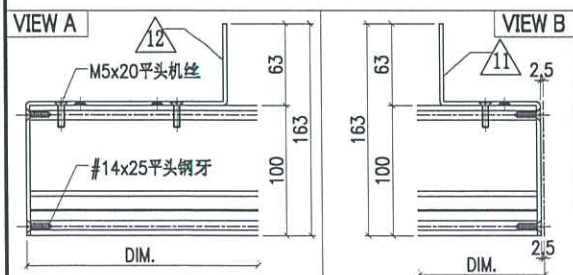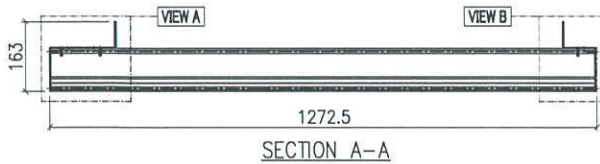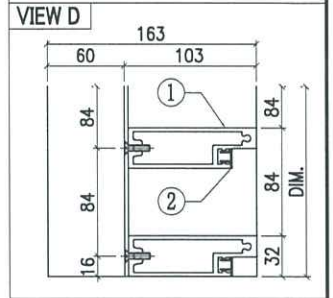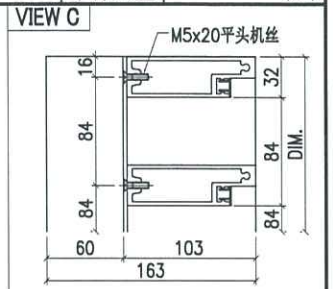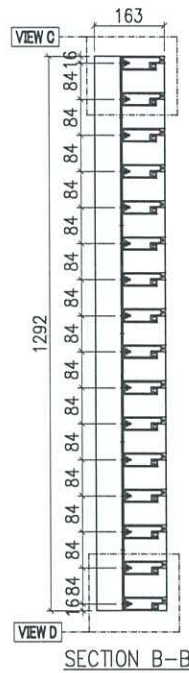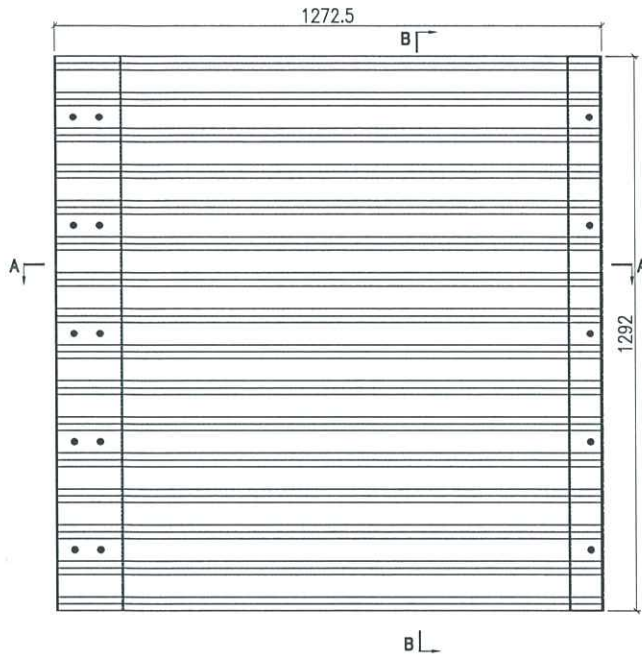

○ ALUM. EXTRUSION			
ITEM	FAB. DWG NO.	LENGTH (mm)	QTY
1	X86361-G01-03	1264	16
2	X86362-G01-03	1264	16

◇ OTHERS (ALUM. & G.M.S. PARTS)			
ITEM	FAB. DWG NO.	LENGTH (mm)	QTY
11	AC-G52	1292	1
	3mm ALUM. PLATE		
12	AC-G53	1292	1
	3mm ALUM. PLATE		













美特鋁質有限公司  
MIDI Aluminium Fabricator Ltd.

工程號	J858	類別		物料號	-	
地盘	康城11期	制圖	K. C	2023-11-22	圖號	J858-AG-R08
修改		採用工廠			數量	2
日期		材料颜色	-		單件重量	- (KG)
		图纸名称	格栅组装图	復核	-	
		材料	-	批准	-	

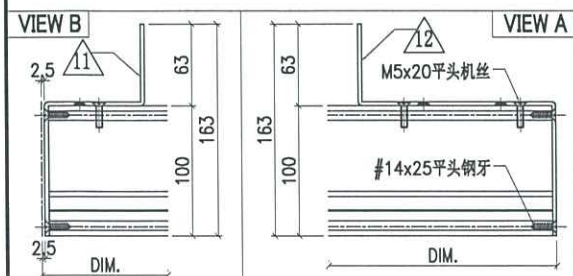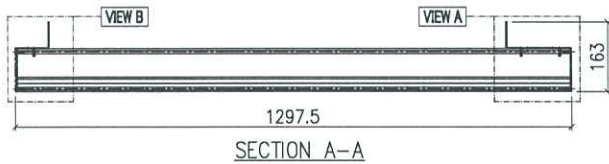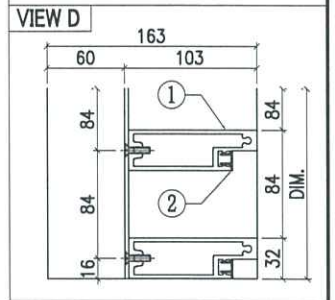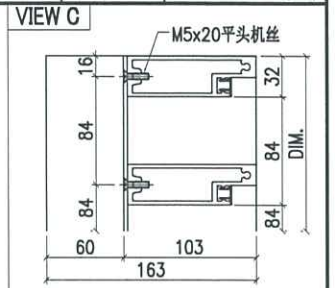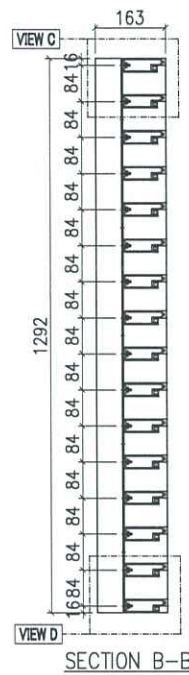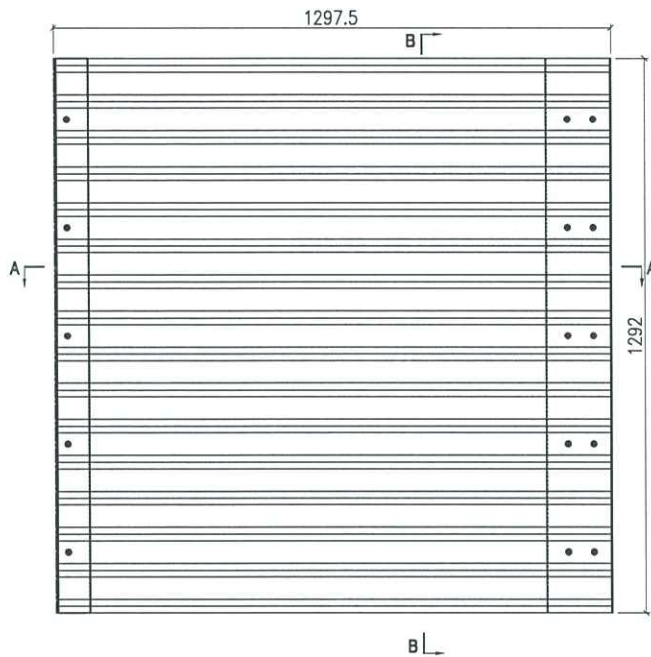

○ ALUM. EXTRUSION			
ITEM	FAB. DWG NO.	LENGTH (mm)	QTY
1	X86361-G02-04	1289	16
2	X86362-G01-04	1289	16








◇ OTHERS (ALUM. & G.M.S. PARTS)			
ITEM	FAB. DWG NO.	LENGTH (mm)	QTY
11	AC-G51	1292	1
	3mm ALUM. PLATE		
12	AC-G54	1292	1
	3mm ALUM. PLATE		



美特鋁質有限公司  
MIDI Aluminium Fabricator Ltd.

工程號	J858	類別		物料號	-	
地盘	康城11期	制圖	K. C	2023-11-22	圖號	J858-AG-R09
图纸名称	格栅组装图	復核	-	-	數量	1
修改日期		材料	-	-	單件重量	(KG)

採用工廠	地盘	✓
材料颜色	-	

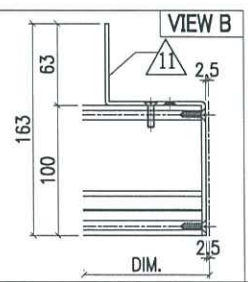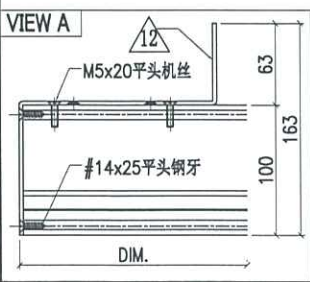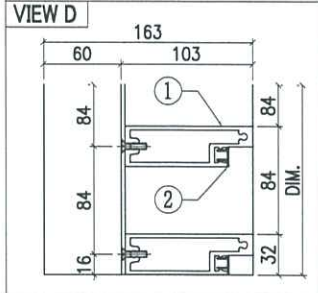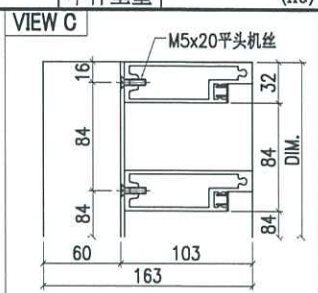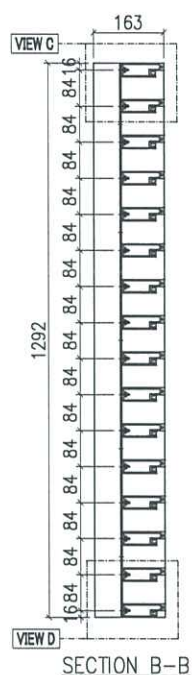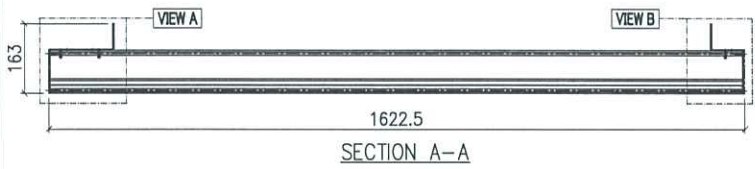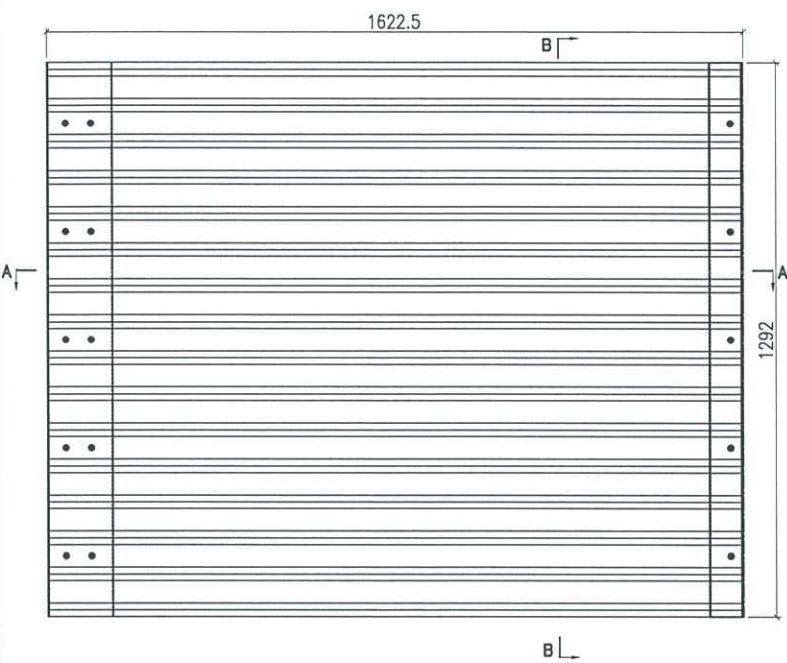

○ ALUM. EXTRUSION			
ITEM	FAB. DWG NO.	LENGTH (mm)	QTY
1	X86361-G01-05	1614	16
2	X86362-G01-05	1614	16







◇ OTHERS (ALUM. & G.M.S. PARTS)			
ITEM	FAB. DWG NO.	LENGTH (mm)	QTY
11	AC-G52	1292	1
	3mm ALUM. PLATE		
12	AC-G53	1292	1
	3mm ALUM. PLATE		



美特鋁質有限公司  
MIDI Aluminium Fabricator Ltd.

工程號	J858	類別		物料號	-	
地盘	康城11期	制圖	K. C	2023-11-22	圖號	J858-AG-R10
图纸名称	格栅组装图	復核	-	-	數量	1
材料	-	批准	-	-	單件重量	- (KG)

修改日期		採用工廠		地盘	✓
		材料颜色	-		

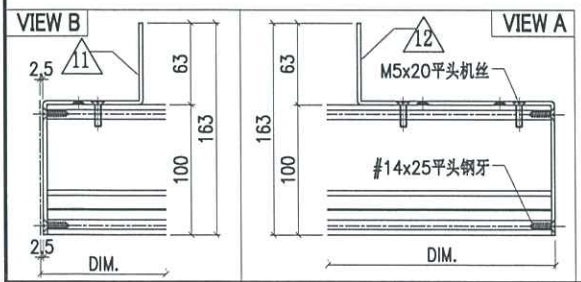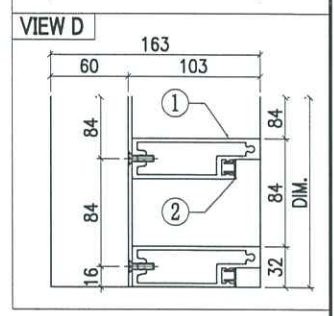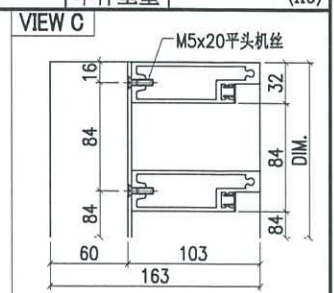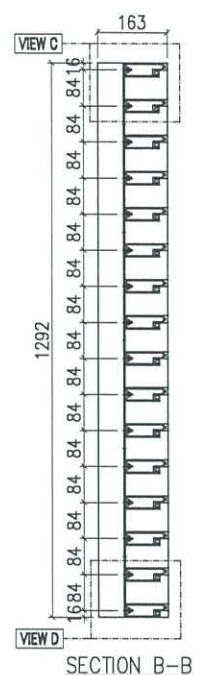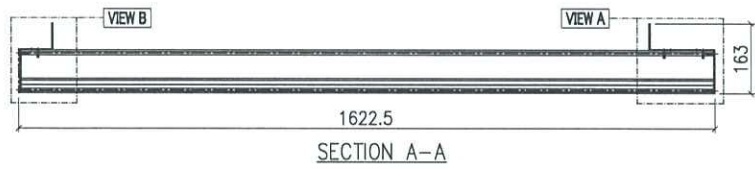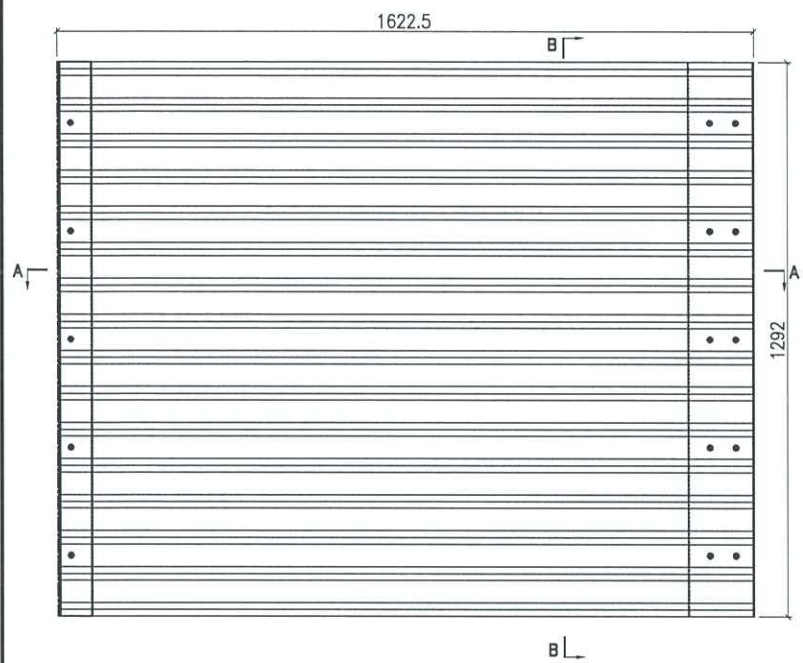







○ ALUM. EXTRUSION			
ITEM	FAB. DWG NO.	LENGTH (mm)	QTY
1	X86361-G02-05	1614	16
2	X86362-G01-05	1614	16

◇ OTHERS (ALUM. & G.M.S. PARTS)			
ITEM	FAB. DWG NO.	LENGTH (mm)	QTY
11	AC-G51	1292	1
	3mm ALUM. PLATE		
12	AC-G54	1292	1
	3mm ALUM. PLATE		



美特鋁質有限公司  
MIDI Aluminium Fabricator Ltd.

工程號	J858	類別		物料號	-		
地盘	康城11期	制圖	K. C	2023-11-22	圖號	J858-AG-R11	
修改日期		採用工廠	✓	圖紙名稱	格栅组装图	數量	1
		材料颜色	-	材料	-	批准	-
						單件重量	- (KG)

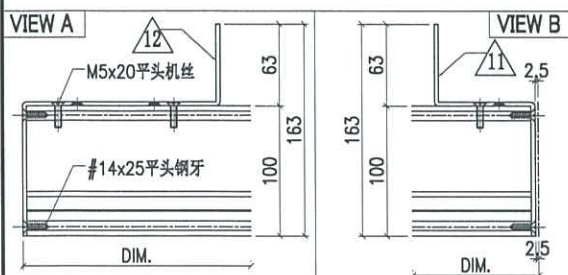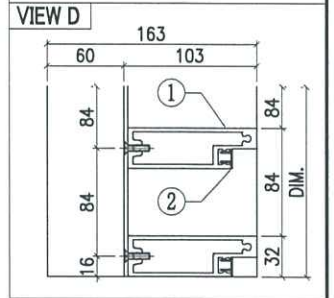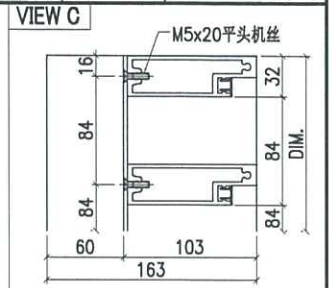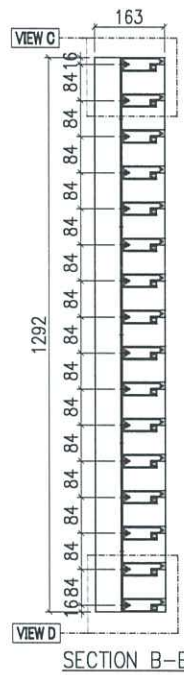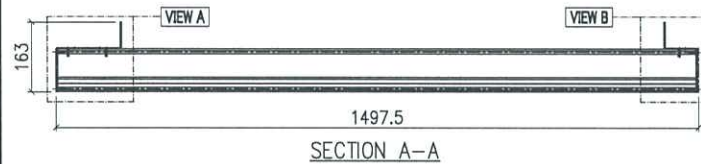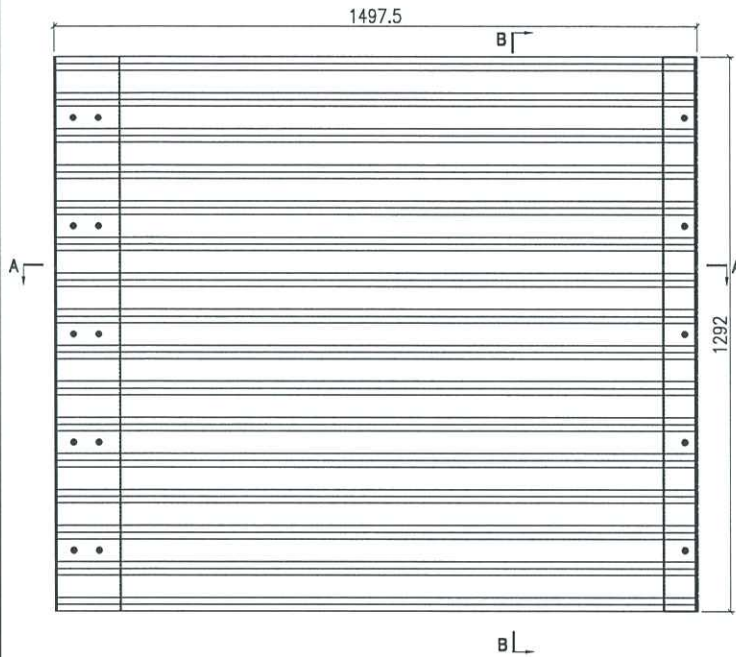







○ ALUM. EXTRUSION			
ITEM	FAB. DWG NO.	LENGTH (mm)	QTY
1	X86361-G01-06	1489	16
2	X86362-G01-06	1489	16

◇ OTHERS (ALUM. & G.M.S. PARTS)			
ITEM	FAB. DWG NO.	LENGTH (mm)	QTY
11	AC-G52	1292	1
	3mm ALUM. PLATE		
12	AC-G53	1292	1
	3mm ALUM. PLATE		



美特鋁質有限公司  
MIDI Aluminium Fabricator Ltd.

工程號	J858	類別		物料號	-	
地盘	康城11期	制圖	K. C	2023-11-22	圖號	J858-AG-R12
图纸名称	格栅组装图	復核	-	-	數量	1
修改日期		材料	-	-	單件重量	- (KG)

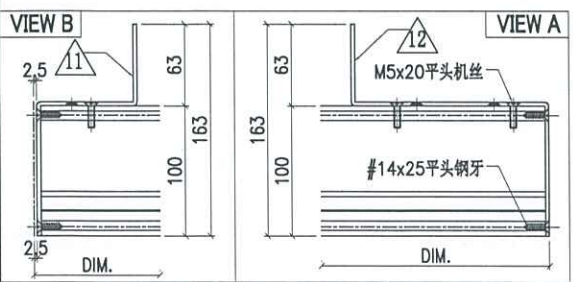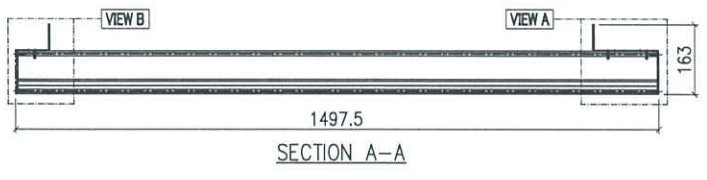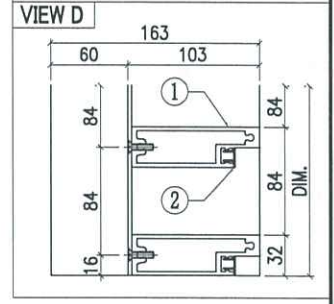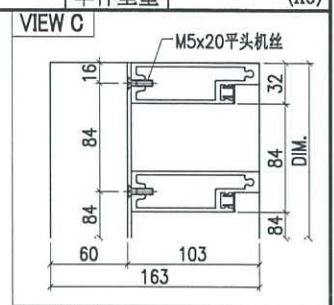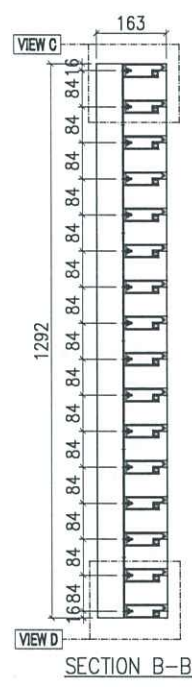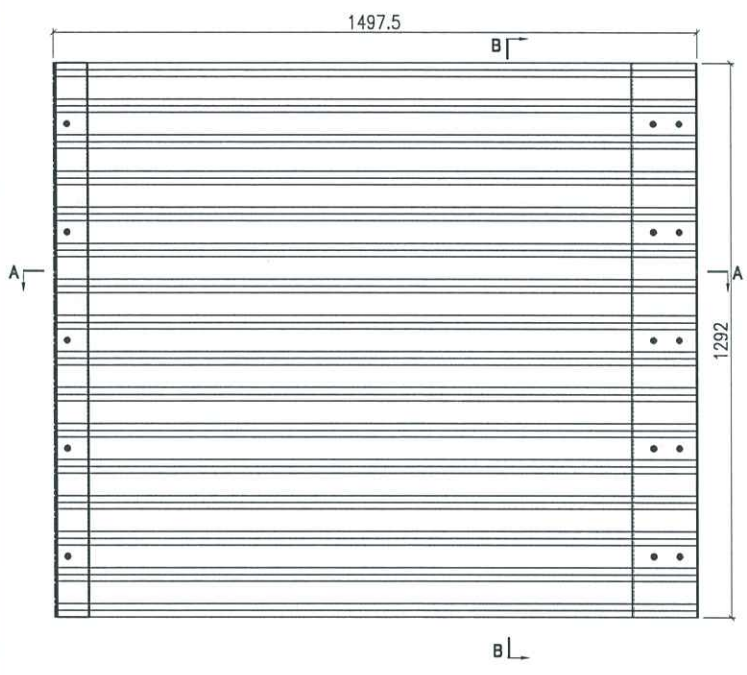








○ ALUM. EXTRUSION			
ITEM	FAB. DWG NO.	LENGTH (mm)	QTY
1	X86361-G02-06	1489	16
2	X86362-G01-06	1489	16

◇ OTHERS (ALUM. & G.M.S. PARTS)			
ITEM	FAB. DWG NO.	LENGTH (mm)	QTY
11	AC-G51	1292	1
	3mm ALUM. PLATE		
12	AC-G54	1292	1
	3mm ALUM. PLATE		



美特鋁質有限公司  
MIDI Aluminium Fabricator Ltd.

工程號	J858	類別		物料號	-		
地盘	康城11期	制圖	K. C	2023-11-22	圖號	J858-AG-R13	
修改日期		採用工廠	✓	圖紙名稱	格栅组装图	數量	2
		材料颜色	-	材料	-	單件重量	- (KG)
				復核	-		
				批准	-		

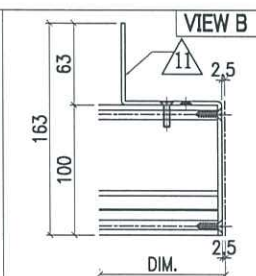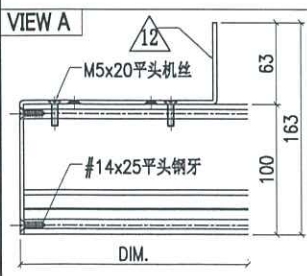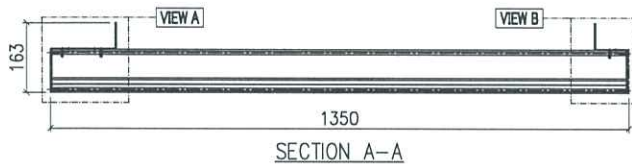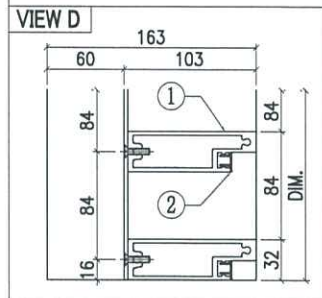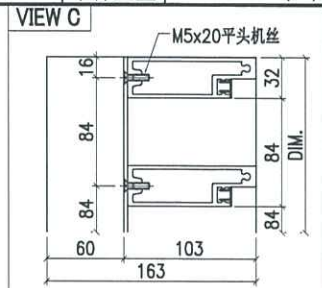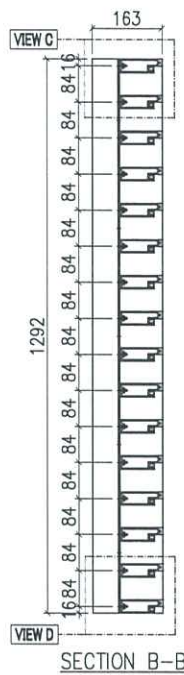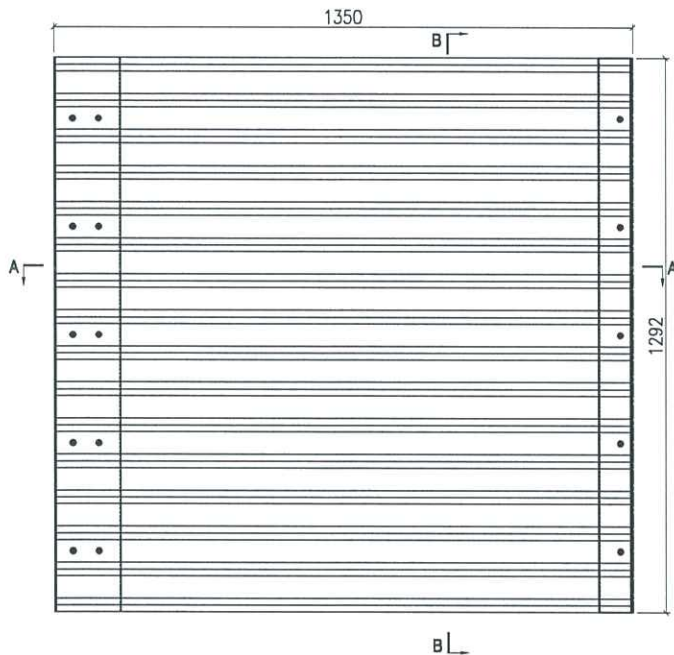







○ ALUM. EXTRUSION			
ITEM	FAB. DWG NO.	LENGTH (mm)	QTY
1	X86361-G01-07	1341.5	16
2	X86362-G01-07	1341.5	16

◇ OTHERS (ALUM. & G.M.S. PARTS)			
ITEM	FAB. DWG NO.	LENGTH (mm)	QTY
11	AC-G52	1292	1
	3mm ALUM. PLATE		
12	AC-G53	1292	1
	3mm ALUM. PLATE		



美特鋁質有限公司  
MIDI Aluminium Fabricator Ltd.

工程號	J858	類別		物料號	-		
地盘	康城11期	制圖	K. C	2023-11-22	圖號	J858-AG-R14	
修改		採用工廠	✓	圖紙名稱	格栅组装图	數量	2
日期		材料颜色	-	材料	-	單件重量	- (KG)
				復核	-		
				批准	-		

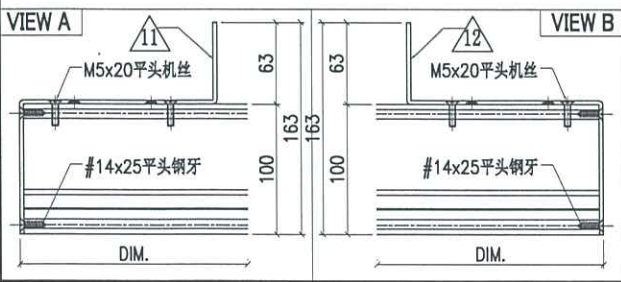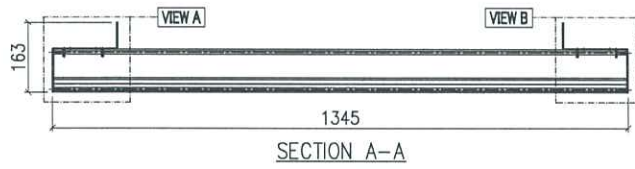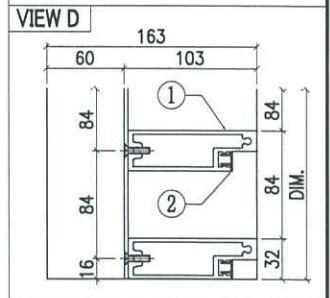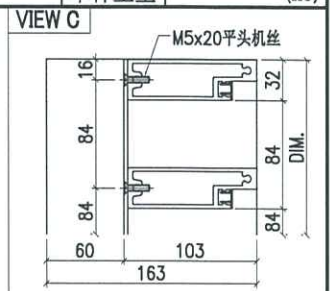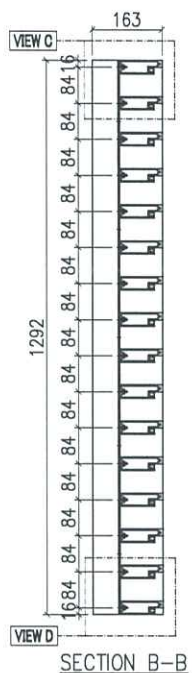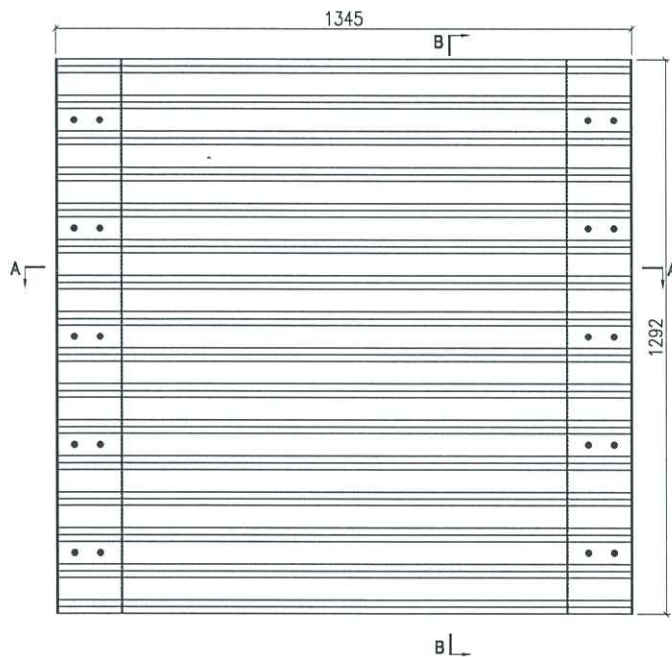








○ ALUM. EXTRUSION			
ITEM	FAB. DWG NO.	LENGTH (mm)	QTY
1	X86361-G03-01	1339	16
2	X86362-G01-08	1339	16

◇ OTHERS (ALUM. & G.M.S. PARTS)			
ITEM	FAB. DWG NO.	LENGTH (mm)	QTY
11	AC-G53	1292	1
	3mm ALUM. PLATE		
12	AC-G54	1292	1
	3mm ALUM. PLATE		



美特鋁質有限公司  
MIDI Aluminium Fabricator Ltd.

工程號	J858	類別		物料號	-		
地盘	康城11期	制圖	K. C	2023-11-22	圖號	J858-AG-R15	
修改日期		圖紙名稱	格栅组裝圖	復核	-	數量	1
		材料	-	批准	-	單件重量	- (KG)

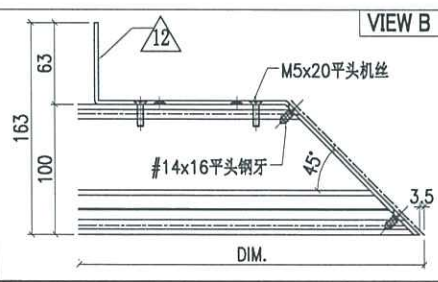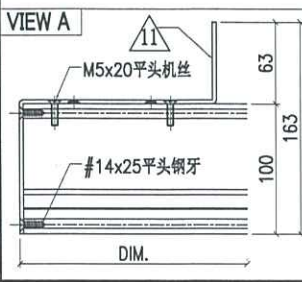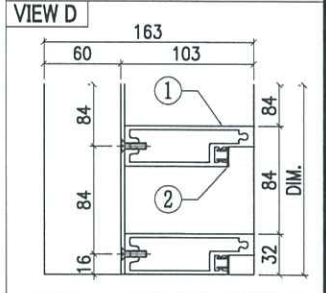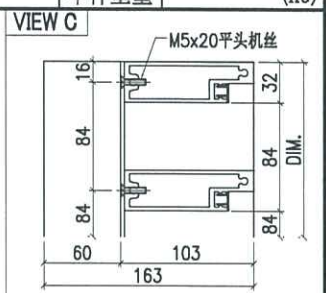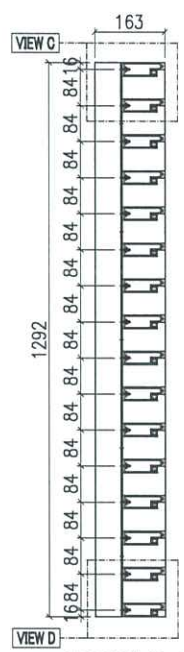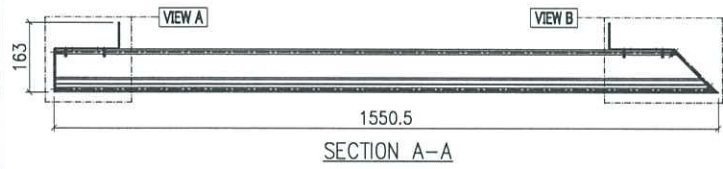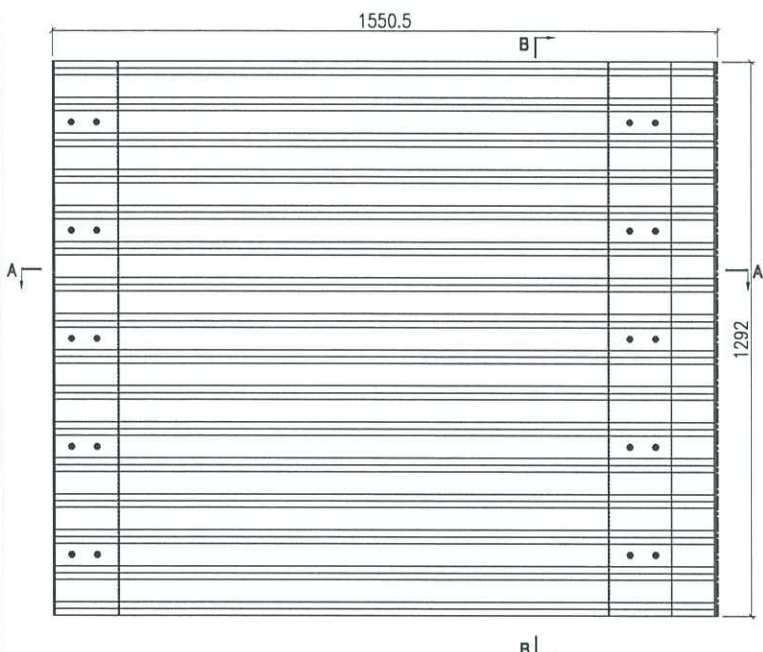

○ ALUM. EXTRUSION			
ITEM	FAB. DWG NO.	LENGTH (mm)	QTY
1	X86361-G04-01	1539.5	16
2	X86362-G02-01	1520.5	16







◇ OTHERS (ALUM. & G.M.S. PARTS)			
ITEM	FAB. DWG NO.	LENGTH (mm)	QTY
11	AC-G53	1292	1
	3mm ALUM. PLATE		
12	AC-G56	1292	1
	3mm ALUM. PLATE		





美特鋁質有限公司  
MIDI Aluminium Fabricator Ltd.

工程號	J858	類別		物料號	-		
地盘	康城11期	制圖	K. C	2023-11-22	圖號	J858-AG-R17	
修改日期		图纸名称	格栅组装图	復核	-	數量	1
		材料	-	批准	-	單件重量	- (KG)

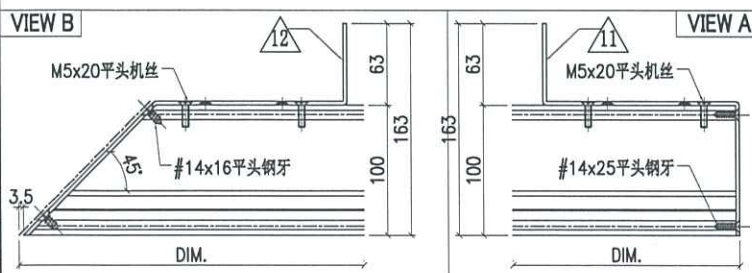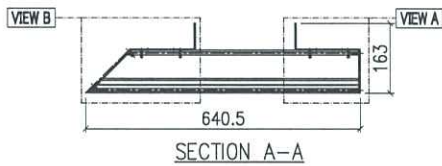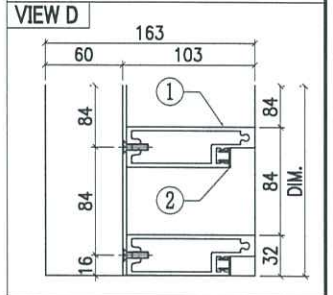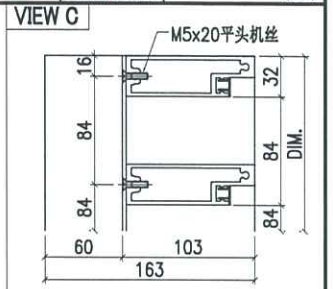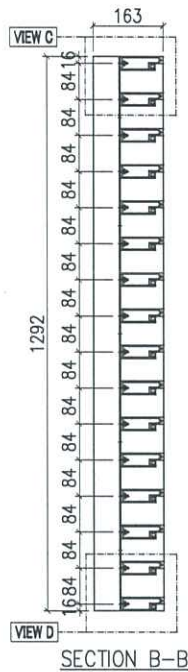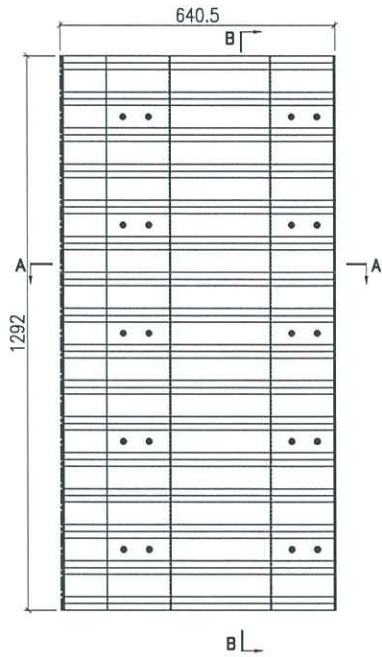







○ ALUM. EXTRUSION			
ITEM	FAB. DWG NO.	LENGTH (mm)	QTY
1	X86361-G06-01	629.5	16
2	X86362-G03-01	610.5	16

◇ OTHERS (ALUM. & G.M.S. PARTS)			
ITEM	FAB. DWG NO.	LENGTH (mm)	QTY
11	AC-G54	1292	1
	3mm ALUM. PLATE		
12	AC-G55	1292	1
	3mm ALUM. PLATE		



美特鋁質有限公司  
MIDI Aluminium Fabricator Ltd.

工程號	J858	類別		物料號	-	
地盘	康城11期	制圖	K. C	2023-11-22	圖號	J858-AG-R18
修改日期		採用工廠			數量	2
		地盘	✓		單件重量	- (KG)
		材料颜色	-			
		图纸名称	格栅组装图	復核	-	
		材料	-	批准	-	

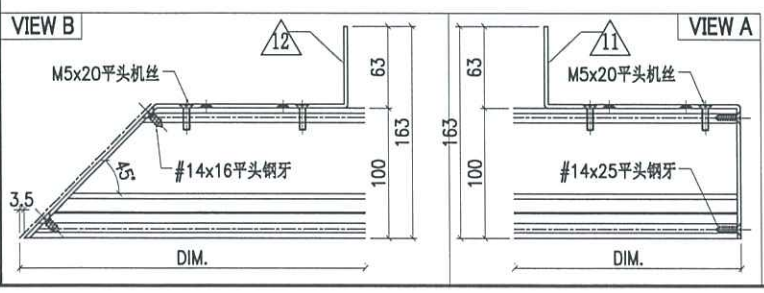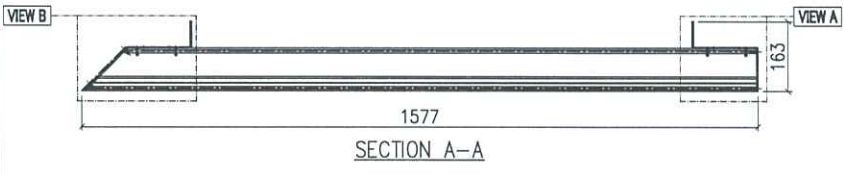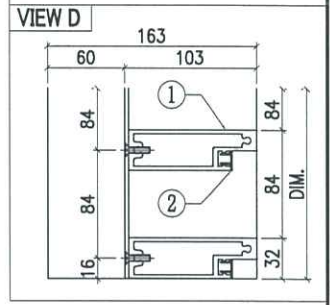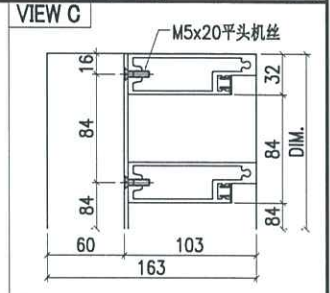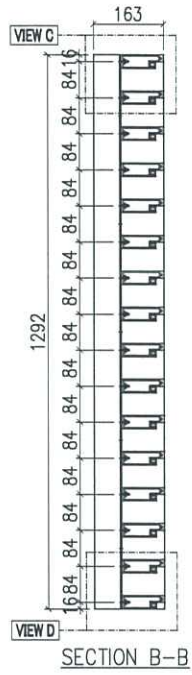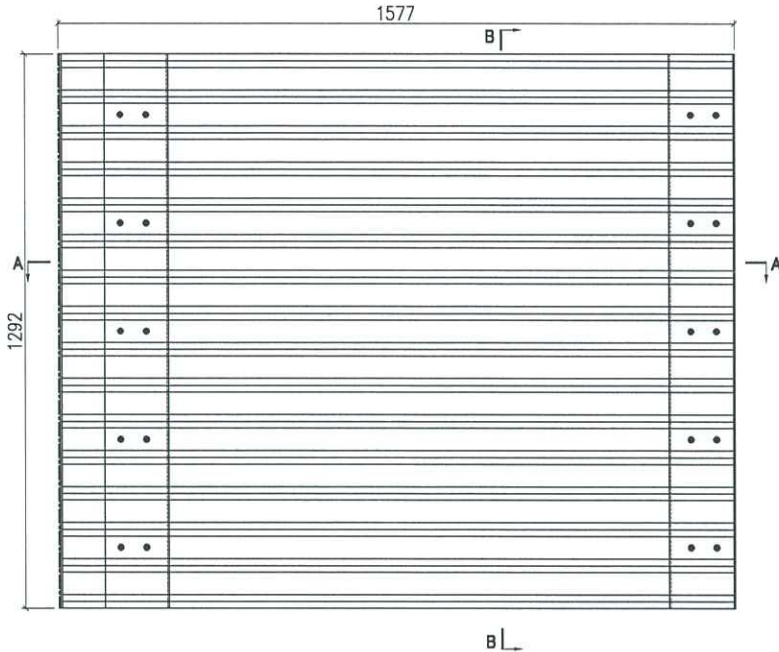




○ ALUM. EXTRUSION			
ITEM	FAB. DWG NO.	LENGTH (mm)	QTY
1	X86361-G06-02	1566	16
2	X86362-G03-02	1547	16

◇ OTHERS (ALUM. & G.M.S. PARTS)			
ITEM	FAB. DWG NO.	LENGTH (mm)	QTY
11	AC-G54	1292	1
	3mm ALUM. PLATE		
12	AC-G55	1292	1
	3mm ALUM. PLATE		




美特鋁質有限公司  
MIDI Aluminium Fabricator Ltd.

修改		採用工廠	地盤	✓	工程號	J858	類別		物料號	-	
日期		材料顏色	-		地盤	康城11期	制圖	K. C	2023-11-22	圖號	J858-AG-R19
					图纸名称	格栅组装图	復核	-	-	數量	1
					材料	-	批准	-	-	單件重量	- (KG)

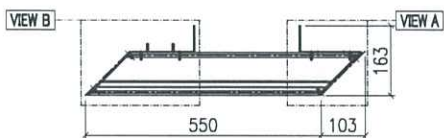
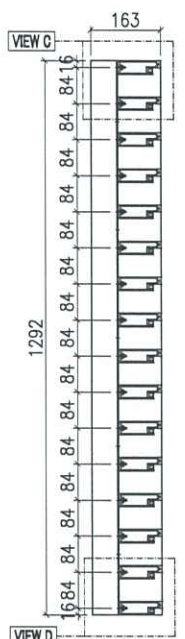
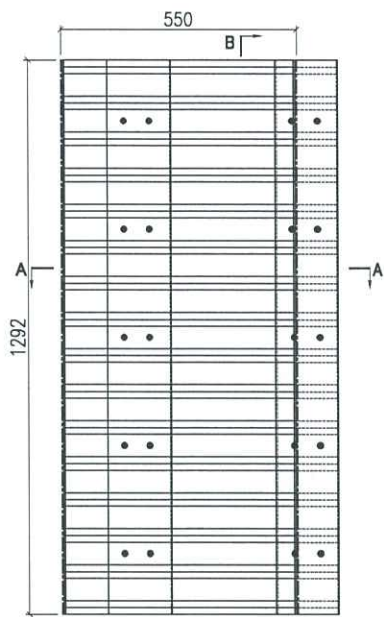


SECTION A-A

VIEW C

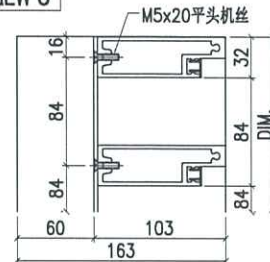







VIEW D

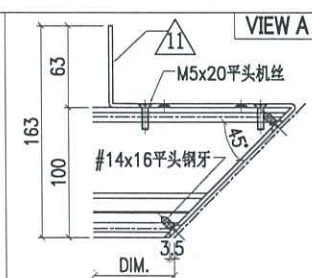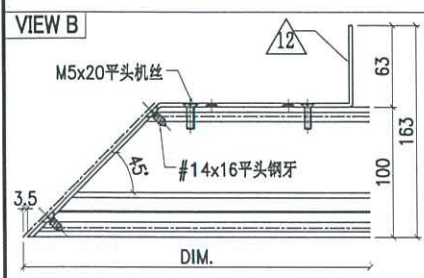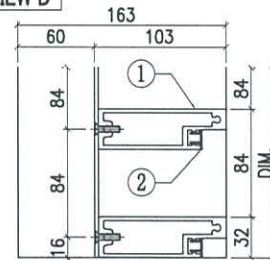

○ ALUM. EXTRUSION			
ITEM	FAB. DWG NO.	LENGTH (mm)	QTY
1	X86361-G07-01	634.5	16
2	X86362-G04-01	543.8	16

◇ OTHERS (ALUM. & G.M.S. PARTS)			
ITEM	FAB. DWG NO.	LENGTH (mm)	QTY
11	AC-G58	1292	1
	3mm ALUM. PLATE		
12	AC-G55	1292	1
	3mm ALUM. PLATE		

工程號	J858	類別		物料號	-	
地盘	康城11期	制圖	K. C	2023-11-22	圖號	J858-AG-R20
採用工廠	地盘	✓	图纸名称	格栅组装图	復核	-
日期	材料颜色	-	材料	-	批准	-
					數量	1
					單件重量	- (KG)

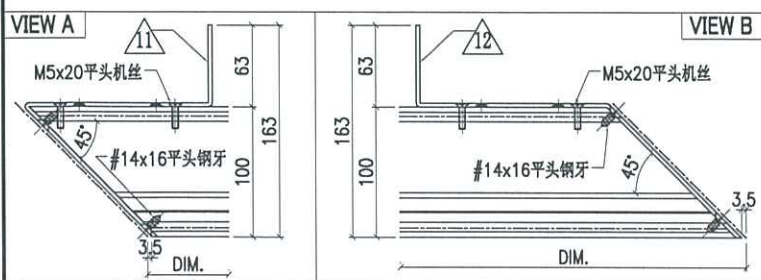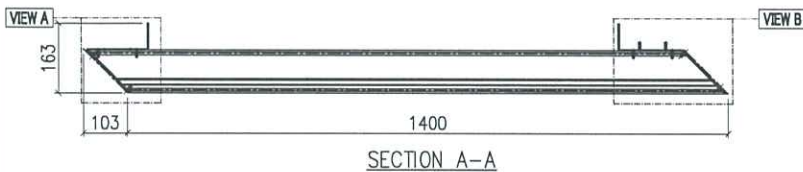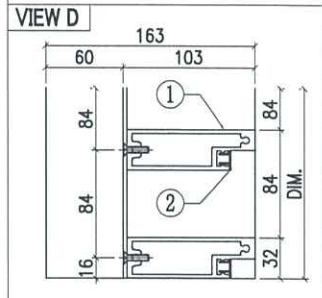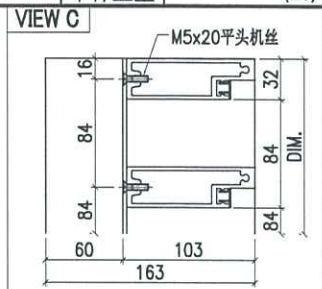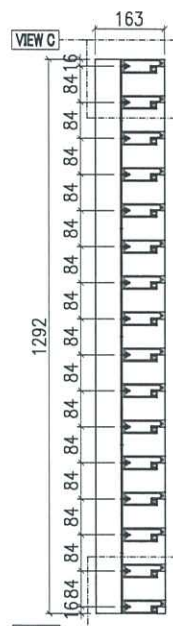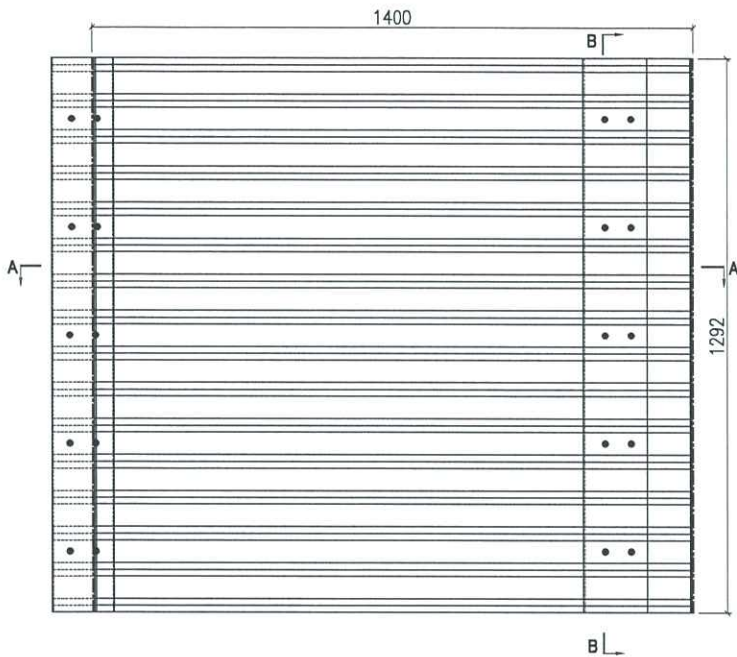

○ ALUM. EXTRUSION			
ITEM	FAB. DWG NO.	LENGTH (mm)	QTY
1	X86361-G08-01	1484.5	16
2	X86362-G05-01	1393.8	16



◇ OTHERS (ALUM. & G.M.S. PARTS)			
ITEM	FAB. DWG NO.	LENGTH (mm)	QTY
11	AC-G57	1292	1
	3mm ALUM. PLATE		
12	AC-G56	1292	1
	3mm ALUM. PLATE		



美特鋁質有限公司  
MIDI Aluminium Fabricator Ltd.

工程號	J858	類別		物料號	-		
地盘	康城11期	制圖	K. C	2023-11-23	圖號	X86361-G01	
修改		採用工廠	✓ 地盘	图纸名称	鋁料加工图	復核	-
日期		材料颜色	香槟金 (ECD3X1009 9S-XF1)	材料	X86361	批准	-
						數量	-
						單件重量	- (KG)

部件编号	L	数量
X86361-G01-01	1574	16
X86361-G01-02	1564	16
X86361-G01-03	1264	16
X86361-G01-04	1289	32
X86361-G01-05	1614	16
X86361-G01-06	1489	16
X86361-G01-07	1341.5	32

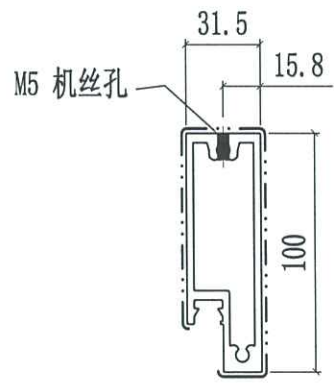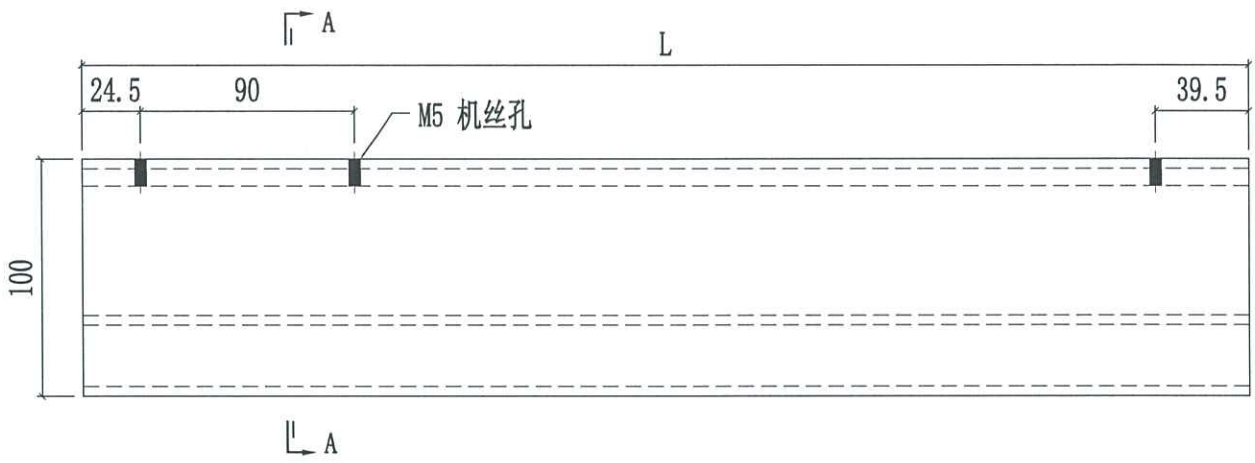



SECTION A-A



美特鋁質有限公司  
MIDI Aluminium Fabricator Ltd.

工程號	J858	類別		物料號	-		
地盘	康城11期	制圖	K. C	2023-11-23	圖號	X86361-G02	
修改		採用工廠	✓	地盤	圖紙名稱	鋁料加工圖	
日期		材料顏色	香槟金 (ECC03X1009 9S-XF1)	材料	X86361	復核	-
						批准	-
						數量	-
						單件重量	- (KG)

部件编号	L	数量
X86361-G02-01	1574	16
X86361-G02-02	1564	16
X86361-G02-03	1264	16
X86361-G02-04	1289	32
X86361-G02-05	1614	16
X86361-G02-06	1489	16

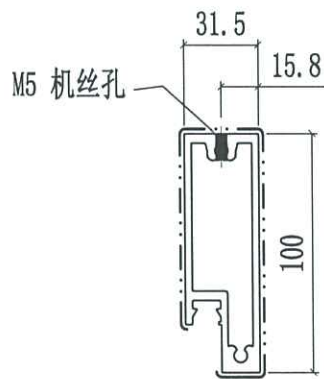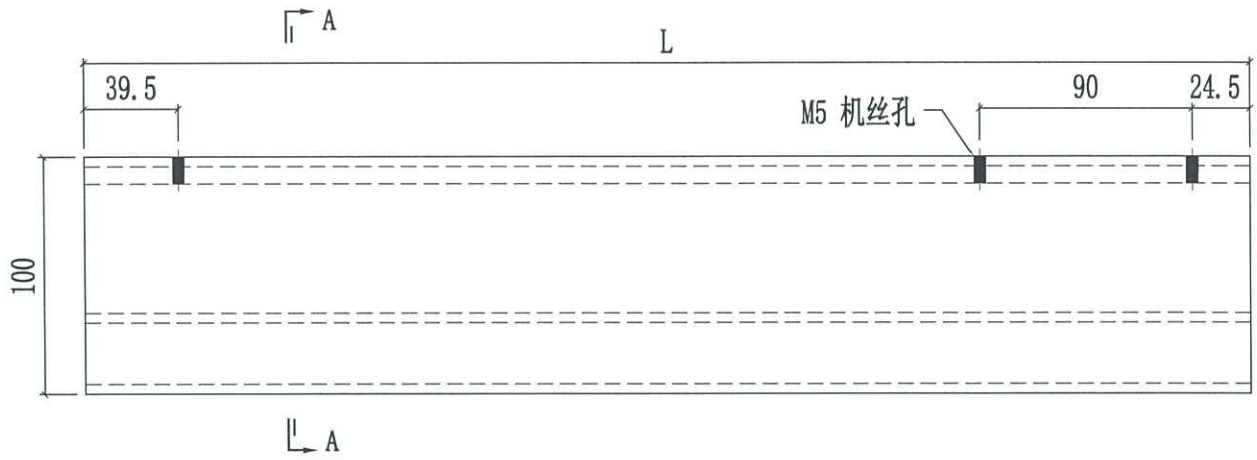



SECTION A-A



美特鋁質有限公司  
MIDI Aluminium Fabricator Ltd.

工程號	J858	類別		物料號	-				
地盘	康城11期	制圖	K. C	2023-11-23	圖號	X86361-G03			
修改日期		採用工廠	✓ 地盘	图纸名称	鋁料加工图	復核	-	數量	-
		材料颜色	香槟金 (ECD3X1009 9S-XF1)	材料	X86361	批准	-	單件重量	- (KG)

部件编号	L	数量
X86361-G03-01	1339	32

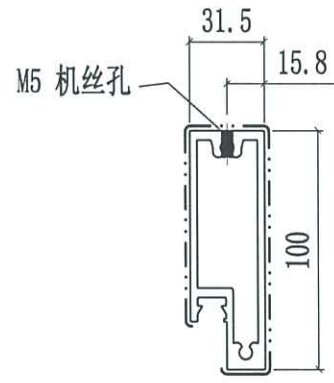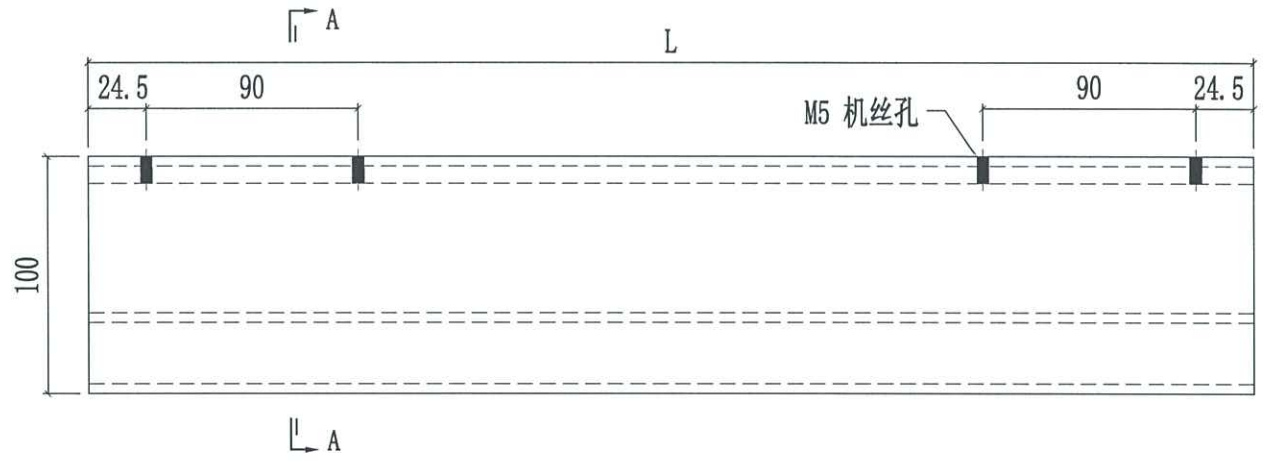



SECTION A-A



美特鋁質有限公司  
MIDI Aluminium Fabricator Ltd.

工程號	J858	類別		物料號	-				
地盘	康城11期	制圖	K. C	2023-11-23	圖號	X86361-G04			
修改		採用工廠	✓ 地盘	图纸名称	鋁料加工图	復核	-	數量	-
日期		材料颜色	香槟金 (ECD3X1009 9S-XF1)	材料	X86361	批准	-	單件重量	- (KG)

部件编号	L	数量
X86361-G04-01	1539.5	16

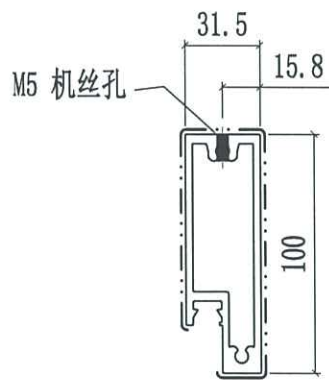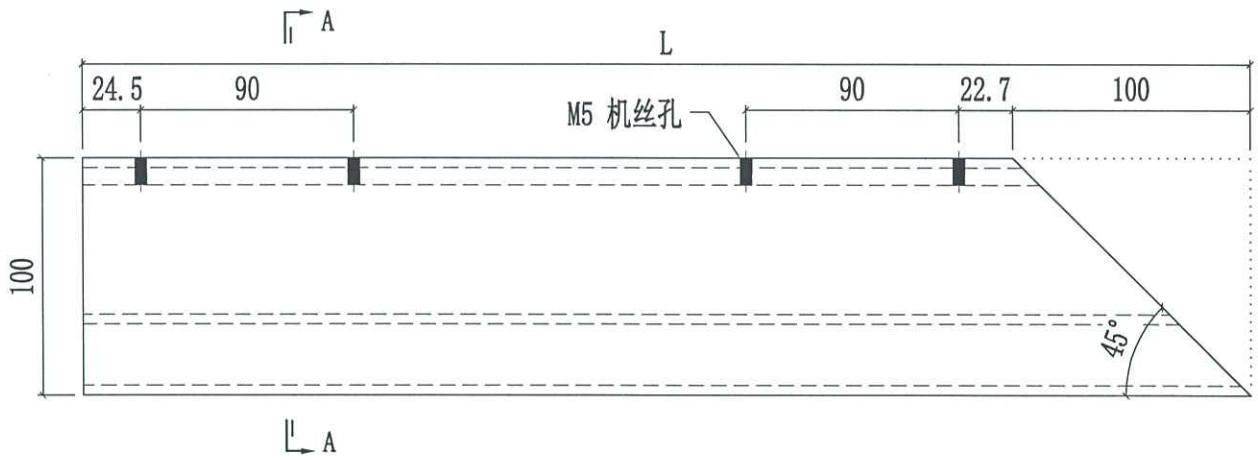



SECTION A-A



美特鋁質有限公司  
MIDI Aluminium Fabricator Ltd.

工程號	J858	類別		物料號	-		
地盘	康城11期	制圖	K. C	2023-11-23	圖號	X86361-G05	
修改日期		採用工廠	✓ 地盘	圖紙名稱	鋁料加工圖	數量	-
		材料顏色	香檳金 (ECD3X1009 9S-XF1)	材料	X86361	單件重量	- (KG)

部件编号	L	数量
X86361-G05-01	727	32

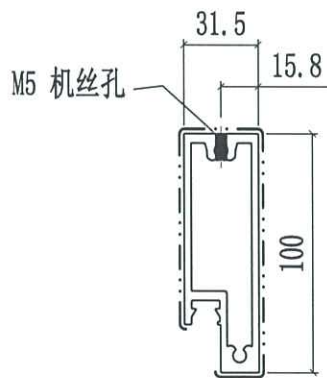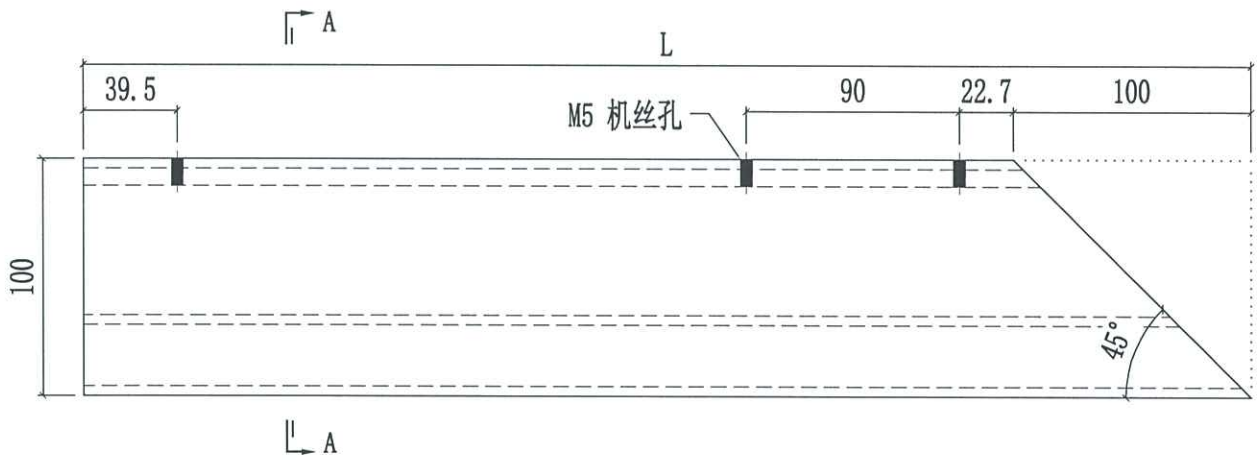



SECTION A-A



美特鋁質有限公司  
MIDI Aluminium Fabricator Ltd.

工程號	J858	類別		物料號	-							
地盘	康城11期	制圖	K. C	2023-11-23	圖號	X86361-G06						
修改		採用工廠	✓	地盤		圖紙名稱	鋁料加工圖	復核	-	-	數量	-
日期		材料顏色	香槟金 (ECD3X1009 9S-XP1)	材料	X86361	批准	-	-			單件重量	- (KG)

部件编号	L	数量
X86361-G06-01	629.5	16
X86361-G06-02	1566	32

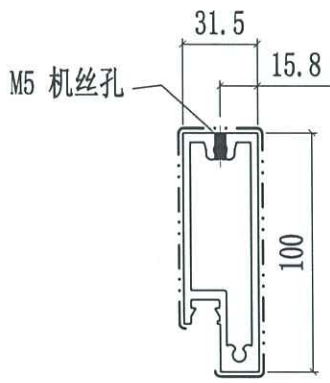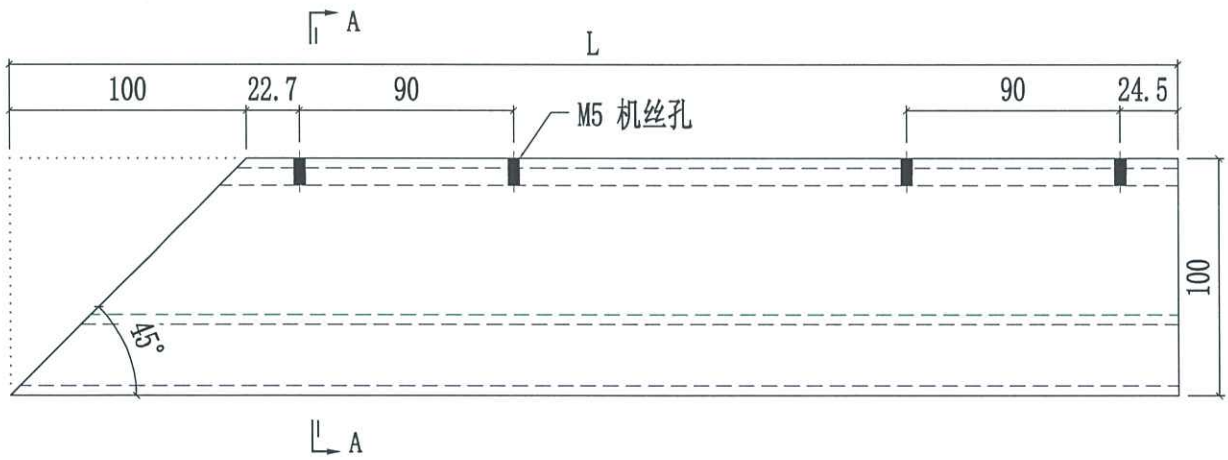



SECTION A-A



美特鋁質有限公司  
MIDI Aluminium Fabricator Ltd.

工程號	J858	類別		物料號	-							
地盘	康城11期	制圖	K. C	2023-11-23	圖號	X86361-G07						
修改		採用工廠	✓	地盤		圖紙名稱	鋁料加工圖	復核	-	-	數量	-
日期		材料顏色	香槟金 (ECD3X1009 GS-XF1)	材料	X86361	批准	-	-	單件重量	-	(KG)	

部件编号	L	数量
X86361-G07-01	634.5	16

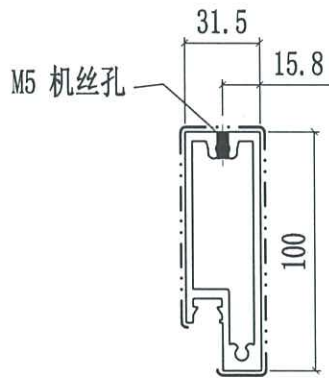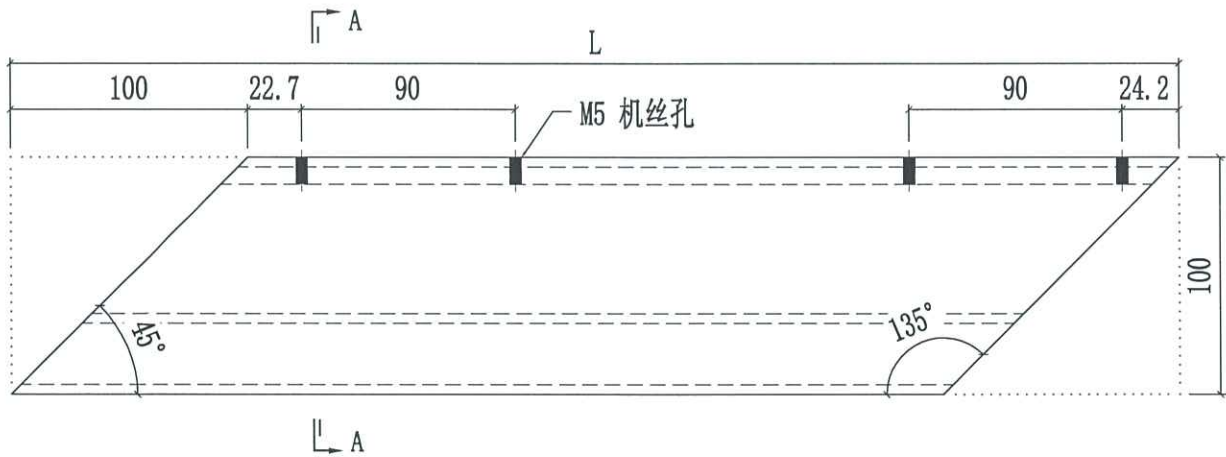



SECTION A-A



美特鋁質有限公司  
MIDI Aluminium Fabricator Ltd.

工程號	J858	類別		物料號	-		
地盘	康城11期	制圖	K. C	2023-11-23	圖號	X86361-G08	
修改日期		採用工廠	✓ 地盘	图纸名称	鋁料加工图	復核	-
		材料颜色	香槟金 (ECD3X1009 9S-XF1)	材料	X86361	批准	-
						單件重量	- (KG)

部件编号	L	数量
X86361-G08-01	1484.5	16

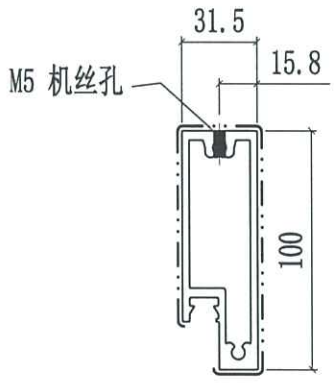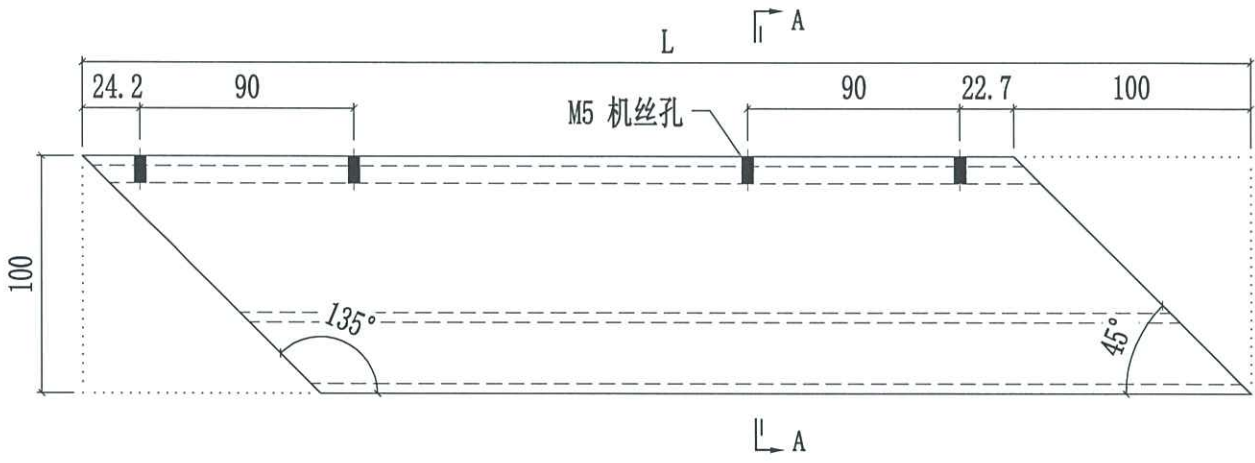



SECTION A-A



美特鋁質有限公司  
MIDI Aluminium Fabricator Ltd.

工程號	J858	類別		物料號	-							
地盘	康城11期	制圖	K. C	2023-11-23	圖號	X86362-G01						
修改		採用工廠	✓	地盤		圖紙名稱	鋁料加工圖	復核	-	-	數量	-
日期		材料顏色	香槟金 (ECD3X1009 9S-XF1)	材料	X86361	批准	-	-	單件重量	-	(KG)	

部件编号	L	数量
X86362-G01-01	1574	32
X86362-G01-02	1564	32
X86362-G01-03	1264	32
X86362-G01-04	1289	64
X86362-G01-05	1614	32
X86362-G01-06	1489	32
X86362-G01-07	1341.5	32
X86362-G01-08	1339	32

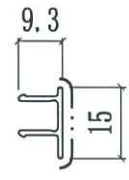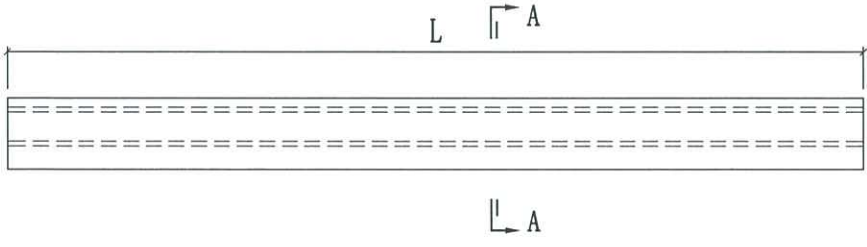


SECTION A-A



美特鋁質有限公司  
MIDI Aluminium Fabricator Ltd.

工程號	J858	類別		物料號	-							
地盘	康城11期	制圖	K. C	2023-11-23	圖號	X86362-G02						
修改		採用工廠	✓	地盤		圖紙名稱	鋁料加工圖	復核	-	-	數量	-
日期		材料顏色	香檳金 (E0D3X1009 9S-XF1)	材料	X86361	批准	-	-	單件重量	-	(KG)	

部件编号	L	数量
X86362-G02-01	1520.5	16
X86362-G02-02	708	32


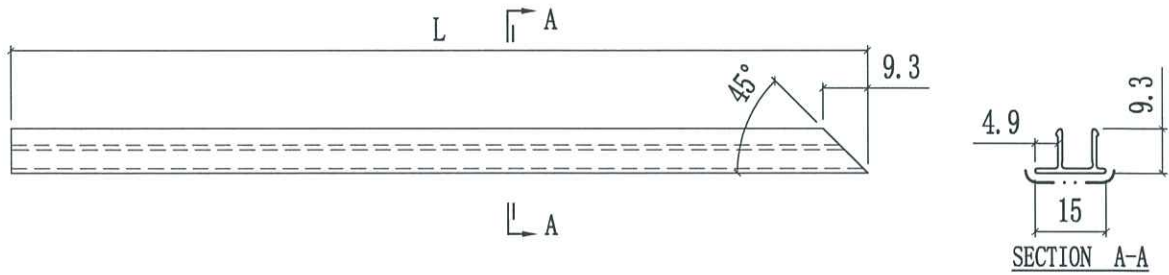




美特鋁質有限公司  
MIDI Aluminium Fabricator Ltd.

工程號	J858	類別		物料號	-							
地盘	康城11期	制圖	K. C	2023-11-23	圖號	X86362-G03						
修改		採用工廠	✓	地盤		圖紙名稱	鋁料加工圖	復核	-	-	數量	-
日期		材料顏色	香檳金 (ECD3X1009 9S-XF1)	材料	X86361	批准	-	-	單件重量	-	(KG)	

部件编号	L	数量
X86362-G03-01	610.5	16
X86362-G03-02	1547	32

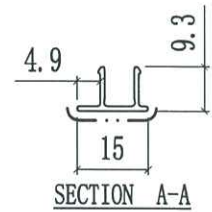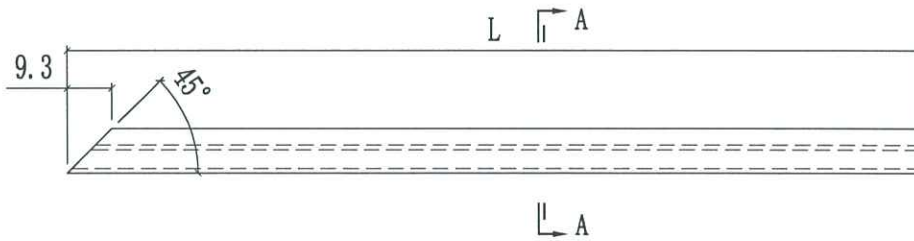




美特鋁質有限公司  
MIDI Aluminium Fabricator Ltd.

工程號	J858	類別		物料號	-						
地盘	康城11期	制圖	K. C	2023-11-23	圖號	X86362-G04					
修改		採用工廠	✓	地盤	圖紙名稱	鋁料加工圖	復核	-	-	數量	-
日期		材料顏色	香檳金 (ECD3X1009 9S-XF1)	材料	X86361	批准	-	-	單件重量	-	(KG)

部件编号	L	数量
X86362-G04-01	543.8	16

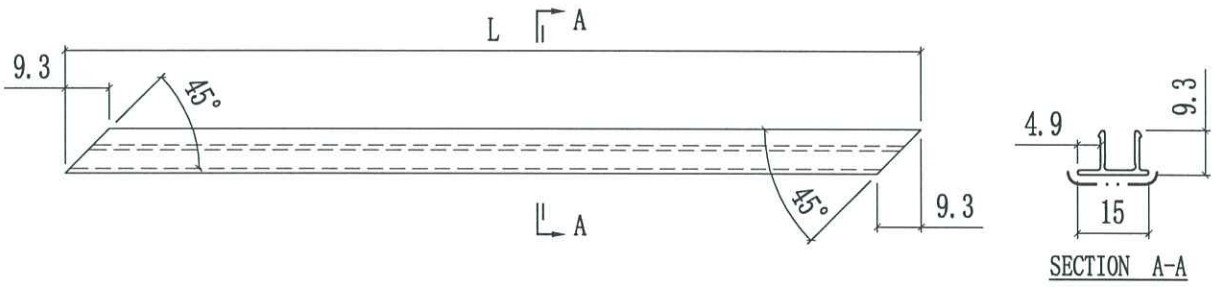





美特鋁質有限公司  
MIDI Aluminium Fabricator Ltd.

工程號	J858	類別		物料號	-							
地盘	康城11期	制圖	K. C	2023-11-23	圖號	X86362-G05						
修改		採用工廠	✓	地盤		圖紙名稱	鋁料加工圖	復核	-	-	數量	-
日期		材料顏色	香檳金 (ECC3X1009 9S-XF1)	材料	X86361	批准	-	-	單件重量	-	(KG)	

部件编号	L	数量
X86362-G05-01	1393.8	16

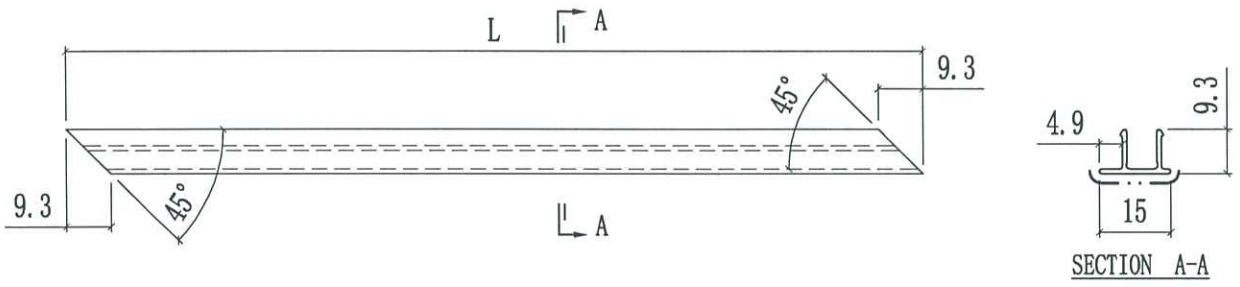

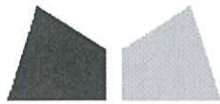

美特鋁質有限公司

MIDI ALUMINIUM FABRICATOR LTD

## 鋁材開料總表

工程號碼: J858 工程名稱: 康城11期(VO Grille)

序號	鋁料編號	名稱	表面處理		開料長度	實用長料總數量		浪費率(%)
			顏色	層厚		支數	長度	
1	X86361	格柵			4800	119	571200	2.16
2	X86362	格柵扣蓋			4800	118	566400	2.17

送至: \_\_\_\_\_

由: \_\_\_\_\_

日期: \_\_\_\_\_

簡短說明: \_\_\_\_\_

共3頁 第1頁

打印日期: 2023/11/27 打印時間: 10:18

工程號碼:J858, 工程名稱:康城11期(VO Grille)  
 開料長度:4800, 總長料支數:118, 總開料支數:416  
 鋸片厚度(mm):6, 料頭尾總切除(mm):50, 浪費率(%):2.17

**鋁材開料清單 X86362**

窗號	編號(用料狀況)	實用長度(長料開數)	需要 支數	開料 支數	長料 支數	餘料 支數	編號(剩餘長度)
X86362-G01-05	1-16	1614.0	32	32	16	0	1-16@(1510)x16
X86362-G01-01	17-27	1574.0	32	32	11	0	17-26@(10)x10 27@(1590)x1
X86362-G01-02	(餘料)27	1564.0	32	1	0	1	27@(20)x1
X86362-G01-02	28-38	1564.0		31	11	0	28-37@(40)x10
X86362-G03-02	(餘料)38	1547.0	32	2	0	1	38@(74)x1
X86362-G03-02	39-48	1547.0		30	10	0	39-48@(91)x10
X86362-G02-01	49-54	1520.5	16	16	6	0	49-53@(170.5)x5 54@(3223.5)x1
X86362-G01-06	(餘料)1-16, 54	1489.0	32	18	0	17	1-16@(15)x16 54@(233.5)x1
X86362-G01-06	55-59	1489.0		14	5	0	55-58@(265)x4 59@(1760)x1
X86362-G05-01	(餘料)59	1393.8	16	1	0	1	59@(360.2)x1
X86362-G05-01	60-64	1393.8		15	5	0	60-64@(550.6)x5
X86362-G01-07	65-75	1341.5	32	32	11	0	65-74@(707.5)x10 75@(2055)x1
X86362-G01-08	(餘料)75	1339.0	32	1	0	1	75@(710)x1
X86362-G01-08	76-86	1339.0		31	11	0	76-85@(715)x10
X86362-G01-04	(餘料)86	1289.0	64	2	0	1	86@(815)x1
X86362-G01-04	87-107	1289.0		62	21	0	87-106@(865)x20 107@(2160)x1
X86362-G01-03	(餘料)107	1264.0	32	1	0	1	107@(890)x1
X86362-G01-03	108-118	1264.0		31	11	0	108-117@(940)x10 118@(3480)x1
X86362-G02-02	(餘料)76-107	708.0	32	32	0	32	76-85@(1)x10 86@(101)x1 87-106@(151)x20 107@(176)x1
X86362-G03-01	(餘料)65-75, 108-112	610.5	16	16	0	16	65-74@(91)x10 75@(93.5)x1 108-112@(323.5)x5
X86362-G04-01	(餘料)60-64, 113-118	543.8	16	16	0	11	60-64@(0.8)x5 113-117@(390.2)x5 118@(181.2)x1

工程號碼:J858, 工程名稱:康城11期(VO Grille)  
 開料長度:4800, 總長料支數:119, 總開料支數:416  
 鋸片厚度(mm):6, 料頭尾總切除(mm):50, 浪費率(%):2.16

**鋁材開料清單 X86361**

窗號	編號(用料狀況)	實用長度(長料開數)	需要支數	開料支數	長料支數	餘料支數	編號(剩餘長度)
X86361-G01-05, X86361-G02-05	1-16	1614.0	32	32	16	0	1-16@(1510)x16
X86361-G02-01	(餘料)22	1574.0	32	2	0	1	22@(10)x1
X86361-G01-01, X86361-G02-01	17-27	1574.0		30	11	0	17-21@(10)x5 22@(3170)x1
X86361-G06-02	(餘料)27	1566.0	32	1	0	1	27@(18)x1
X86361-G06-02	28-38	1566.0		31	11	0	28-37@(34)x10
X86361-G01-02, X86361-G02-02	(餘料)38, 43	1564.0	32	3	0	2	38@(38)x1 43@(40)x1
X86361-G01-02, X86361-G04-01	39-48	1564.0		29	10	0	39-42@(40)x4
X86361-G04-01	49-54	1539.5	16	16	6	0	49-53@(113.5)x5 54@(3204.5)x1
X86361-G01-06, X86361-G02-06	(餘料)1-16, 54	1489.0	32	18	0	17	1-16@(15)x16 54@(214.5)x1
X86361-G02-06	55-59	1489.0		14	5	0	55-58@(265)x4 59@(1760)x1
X86361-G08-01	(餘料)59	1484.5	16	1	0	1	59@(269.5)x1
X86361-G08-01	60-64	1484.5		15	5	0	60-64@(278.5)x5
X86361-G01-07	65-75	1341.5	32	32	11	0	65-74@(707.5)x10 75@(2055)x1
X86361-G03-01	(餘料)75	1339.0	32	1	0	1	75@(710)x1
X86361-G03-01	76-86	1339.0		31	11	0	76-85@(715)x10 86@(3405)x1
X86361-G01-04	(餘料)86	1289.0	64	2	0	1	86@(815)x1
X86361-G01-04, X86361-G02-04	87-107	1289.0		62	21	0	87-106@(865)x20 107@(2160)x1
X86361-G01-03	(餘料)107	1264.0	32	1	0	1	107@(890)x1
X86361-G01-03, X86361-G02-03	108-118	1264.0		31	11	0	108-117@(940)x10 118@(3480)x1
X86361-G05-01	(餘料)86-117	727.0	32	32	0	32	86@(82)x1 87-106@(132)x20 107@(157)x1 108-117@(207)x10
X86361-G07-01	(餘料)65-80	634.5	16	16	0	16	65-74@(67)x10 75@(69.5)x1 76-80@(74.5)x5
X86361-G06-01	(餘料)81-85, 118	629.5	16	10	0	6	81-85@(79.5)x5 118@(302.5)x1
X86361-G06-01	119	629.5		6	1	0	119@(937)x1