

工程指示 / 要求簡箋(E.I.)

工程指示編號：EI / 4019 / 21

修改版次：-

工程編號：J - 856

工程名稱：天水圍天榮站

工程項目：佛沙窗鋁料模圖 (TH 窗用窗玉, 1 個)

收件人：Maggie

發件人：Eric Liu

日期：15/11/2021

要求提供 / 確認 事項：

- | | | |
|------------------------------------|-------------------------------------|-------------------------------|
| <input type="checkbox"/> 初步鋁料 B.M. | <input type="checkbox"/> 加工拆圖，然後生產 | <input type="checkbox"/> 尺寸表 |
| <input type="checkbox"/> 正式鋁料 B.M. | <input type="checkbox"/> 技術上資料 / 指示 | <input type="checkbox"/> 報價 |
| <input type="checkbox"/> 配件 B.M. | <input type="checkbox"/> 樣辦或貨品說明書 | <input type="checkbox"/> 分判合約 |

內容：

請開新模圖，共 1 個

TH 窗用窗玉，因應立興轉角器實際放樣後會撞，開此新模

預計完成繪畫模圖日期：19/11/2021

完成開模和試模日期：9/12/2021

謝謝

請在 2021.11.18 前完成上列要求。

附：

以上項目為：

- 原合約工程包 原合約工程加 / 減賬 新工程報價

原因：-

分發東莞各部門：

- | | | | |
|--|---|--|--|
| <input type="checkbox"/> 生產技術總監 <input type="checkbox"/> 連附件 | <input type="checkbox"/> 技術部 <input type="checkbox"/> 連附件 | <input type="checkbox"/> 生產部 <input type="checkbox"/> 連附件 | <input type="checkbox"/> 機械設計部 <input type="checkbox"/> 連附件 |
| <input type="checkbox"/> 採購部 <input type="checkbox"/> 連附件 | <input checked="" type="checkbox"/> 生產統籌部 <input checked="" type="checkbox"/> 連附件 | <input type="checkbox"/> 小羅 & 清 <input type="checkbox"/> 連附件 | |
| <input checked="" type="checkbox"/> 質檢部 <input type="checkbox"/> 連附件 | <input type="checkbox"/> 會計部 <input type="checkbox"/> 連附件 | <input type="checkbox"/> 報關組 <input type="checkbox"/> 連附件 | <input type="checkbox"/> 其他 _____ <input type="checkbox"/> 連附件 |

分發其他分判：

- 水洪 連附件

分發香港各部門：

- 行政部 連附件 會計部 連附件 統籌部 連附件 工程部地盤科文 連附件
 採購部 連附件 QS 部 連附件 維修部 連附件 其他 _____ 連附件

傳遞編號：


HK2055 / 21

發件人簽署：


項目經理簽署：




美特铝质有限公司
 承認圖面
 日期 2021.11.15

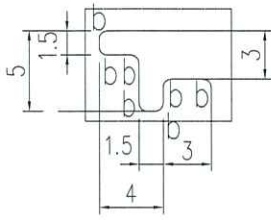



detail A scale 2:1

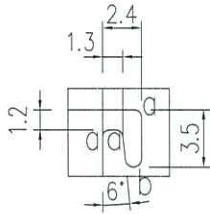


detail B scale 2:1

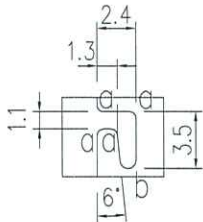


detail C scale 2:1

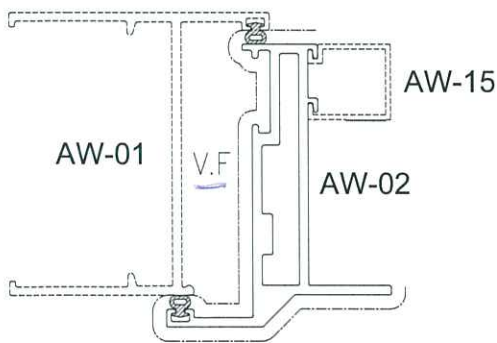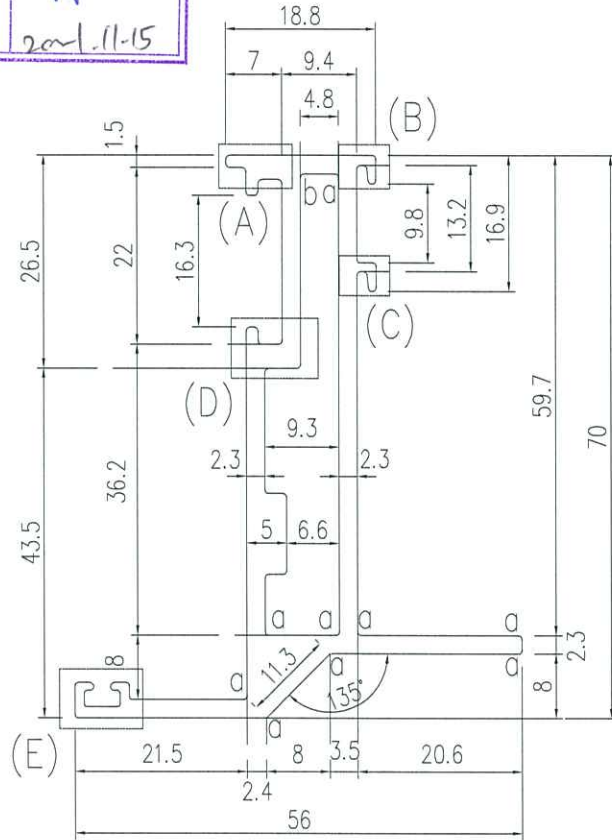

scale 1:2 Cooperate

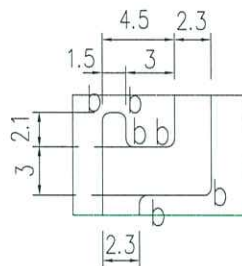

detail D scale 2:1

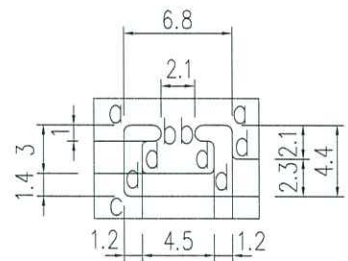

detail E scale 2:1

a=R0.4 b=R0.5
c=R0.8 d=R0.3

ALLOY:6063-T6

*所有壁厚只接受正公差

NOTE: Unspecified thickness 2.3 mm
Radii on unspecified corner (max. 0.3 mm)

SECTIONAL AREA 543.46	mm ²	ADDITIONAL TOLERANCE	DATE 2021-9-10	REVISION		
		Thickness + 0.1 mm		SCALE	DATE	NAME
WEIGHT 1.454	KG/M	Flatness 0.1 /25mm width	DRAWN XIE XIAOYUN			
PERIMETER 433.29	mm	Straightness 0.3 /300mm		CHECK XIE YONGLIN		
V.F. 201	mm	Twist 0.5° /300 mm max				
		Angularity ± 1.0 degree				