



工程指示 / 要求簡箋 ENGINEER INSTRUCTIONS(E.I.)

工程指示編號:	EI- 8640	修改版本:	A
	HK- 2203		
工程編號:	J 861	工程名稱:	己連拿利
收件人:	生統	發件人:	細佬
工程項目:	幕牆膠條 - 確認一頁膠條模圖尺寸	日期:	12/12/2024

<input type="checkbox"/> 原合約工程包	<input type="checkbox"/> 原合約工程加 / 減賬 QT-	<input type="checkbox"/> 新工程報價 QT-
---------------------------------	--	------------------------------------

信件批核號碼/圖紙參考編號:	批核模具圖紙編號:
客戶指示附件:	管理內部批簽署:

<input type="checkbox"/> 初步鋁料 B.M.	<input type="checkbox"/> 加工拆圖, 然後生產	<input type="checkbox"/> 尺寸表
<input type="checkbox"/> 正式鋁料 B.M.	<input type="checkbox"/> 技術上資料/指示	<input type="checkbox"/> 報價
<input type="checkbox"/> 配件 B.M.	<input type="checkbox"/> 樣辦或貨品說明書	<input type="checkbox"/> 分判合約
<input type="checkbox"/> 其他:		


內容: 附頁確認一頁膠條模圖尺寸 (USER NO:2091-J861-JT05)
完成上列要求日期: 08/01/2025

國內



<input type="checkbox"/> 生產技術總監	<input type="checkbox"/> 連附件	<input checked="" type="checkbox"/> 技術部	<input checked="" type="checkbox"/> 連附件	<input type="checkbox"/> 生產部	<input type="checkbox"/> 連附件
<input type="checkbox"/> 採購部	<input type="checkbox"/> 連附件	<input checked="" type="checkbox"/> 生產統籌部	<input checked="" type="checkbox"/> 連附件	<input type="checkbox"/> 報關組	<input type="checkbox"/> 連附件
<input checked="" type="checkbox"/> 質檢部	<input checked="" type="checkbox"/> 連附件	<input type="checkbox"/> 會計部	<input type="checkbox"/> 連附件	<input type="checkbox"/> 機械設計部	<input type="checkbox"/> 連附件
<input type="checkbox"/> 香港辦	<input type="checkbox"/> 連附件	<input type="checkbox"/> 其他:			

香港

<input type="checkbox"/> 行政部	<input type="checkbox"/> 連附件	<input type="checkbox"/> 會計部	<input type="checkbox"/> 連附件	<input type="checkbox"/> 統籌部	<input type="checkbox"/> 連附件	<input type="checkbox"/> 工程部	<input type="checkbox"/> 連附件
<input type="checkbox"/> 採購部	<input type="checkbox"/> 連附件	<input type="checkbox"/> QS部	<input type="checkbox"/> 連附件	<input type="checkbox"/> 地盤管理	<input type="checkbox"/> 連附件	<input type="checkbox"/> 維修部	<input type="checkbox"/> 連附件

*發件人簽署:	*組別成員批核簽署:
傳遞編號: HK-2203	項目經理簽署: 

LINEAR DENSITY 0.037 ±5%Kg/m	AREA 28.20 mm ²	WEIGHT ±5%Kg/pcs	VOLUME cm ³	VERSION A
---------------------------------	-------------------------------	---------------------	---------------------------	--------------

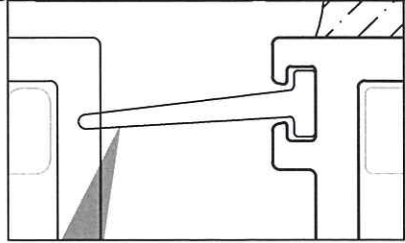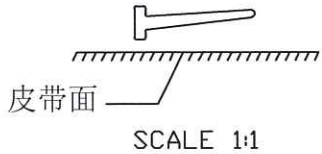


包装方式：普通包装
安装方式：穿入式

美特鋁質有限公司

承認圖面

日期 12/12-2024

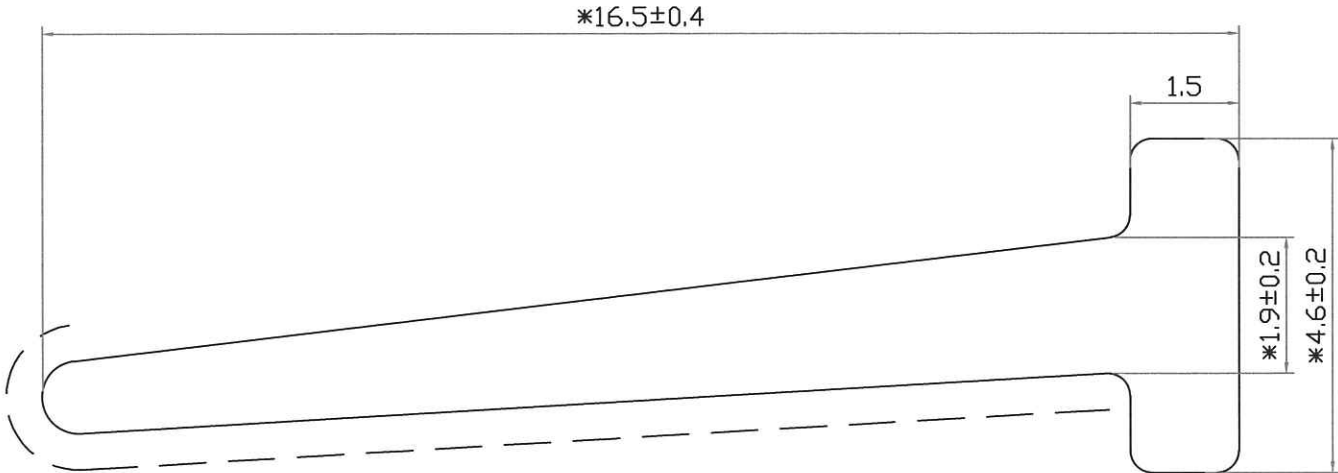

技术说明:

- 1、未标注公差按IT14级执行;
- 2、表面不得有扭曲、锯齿边、杂质颗粒及气泡等缺陷;
- 3、带“*”尺寸为关键尺寸。
- 4、带“——”面为见光面，表面光洁度Ra=0.1，其余表面光洁度Ra=0.4。
- 5、如无特殊要求，则按我司《密封胶条激光打码技术规范》执行。

SCALE 10:1

CUSTOMERS APPROVAL DRAWING (客户批准图)

EXCLUSIVE SHAPES: IN THOSE INSTANCES WHERE THE SHAPE IS DEVELOPED AS AN "EXCLUSIVE", THE CUSTOMER WHOSE NAME APPEARS ON THIS DRAWING SHALL ACCEPT FULL RESPONSIBILITY FOR ALL CLAIMS MADE AGAINST THE CUSTOMER OR PERSONS CLAIMING UNDER THE CUSTOMER, OR WING KAY.

《独特形状：在形状被开发为“完整”的情况下，其名称也出现在此图纸上的客户应承担全部责任，为防止客户或个人，向美特铝质有限公司提出索赔的所有申请。》

THAT THE EXTRUDED SHAPES SHOWN AND PRODUCTS MADE FROM IT, INFRINGES ANY PATENT, REGISTERED DESIGN OR COPYRIGHT IS THE SUBJECT OF CONFIDENTIAL INFORMATION, THE CUSTOMER SHALL INDEMNIFY WING KAY AGAINST ALL DAMAGES, LOSSES AND EXPENSES ARISING OUT OF ANY CLAIM.

《由此产生的挤压形状和侵犯任何专利、注册设计或版权的机密信息的客户应赔偿所有损失和费用。》

SHAPE DIMENSIONS: THIS DRAWING HAS BEEN CHECKED FOR CORRECT DIMENSIONS, TOLERANCES AND ANY OTHER SPECIAL REQUIREMENTS BY THE CUSTOMER. ALTERATIONS MADE AFTER TOOL AGE MANUFACTURE IS COMMENCED WILL BE AT OUR ACCOUNT.

《形状尺寸：本图纸已经检查了正确的尺寸与公差和客户的相关特殊要求。在模具制造开始后的更改需更改我们的技术文件内容。》

CUSTOMER: _____

SIGNATURE: _____

THE TABLE OF CHANGE RECORD					SIZE TOLERANCE		USER NO.	APPROVED & DATE
MARK	OLD-VER.	CONTENT	DESIGN	DATE	RANGE	TOLERANCE	2091-J861-JT05	
①					0-<1.5	±0.15	KIND NO.	PROOFREADING & DATE
②					1.5-<2.5	±0.20	MOULD&RACK NO.	CHECKED & DATE 卢静仪 2024/12/04
③					2.5-<4.0	±0.25	MATERIAL	DESIGN&DRAWN & DATE 000
					4.0-<6.3	±0.35	HARDNESS	Tracking & DATE 苏志君 2024/12/04
					6.3-<10	±0.40		
					10-<16	±0.50		
					16-<25	±0.70		
					25-<40	±0.80		
					40-<63	±1.00		
					63-<100	±1.30		
					ABOVE 100	±1.50		

PROJECT XX-XXX

PRC TEL +86 757 25330008 FAX +86 757 25330009
HK TEL +852 29046818 FAX +852 25625698
Http://www.wingkay.com wingkay@wingkay.com



Midimaggie



昨天

此訊息已刪除。 下午 2:44

此訊息已刪除。 下午 2:44

膠條圖紙改唔到，已經開咗模！ 下午 2:45

原版要改，但羅小姐通知改唔到，現作記錄