




圖號：E-01

數量：9

顏色:UCT550041XLB-3

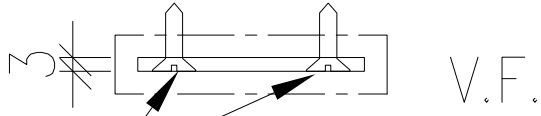


M4平頭螺絲孔

50

8

34


8

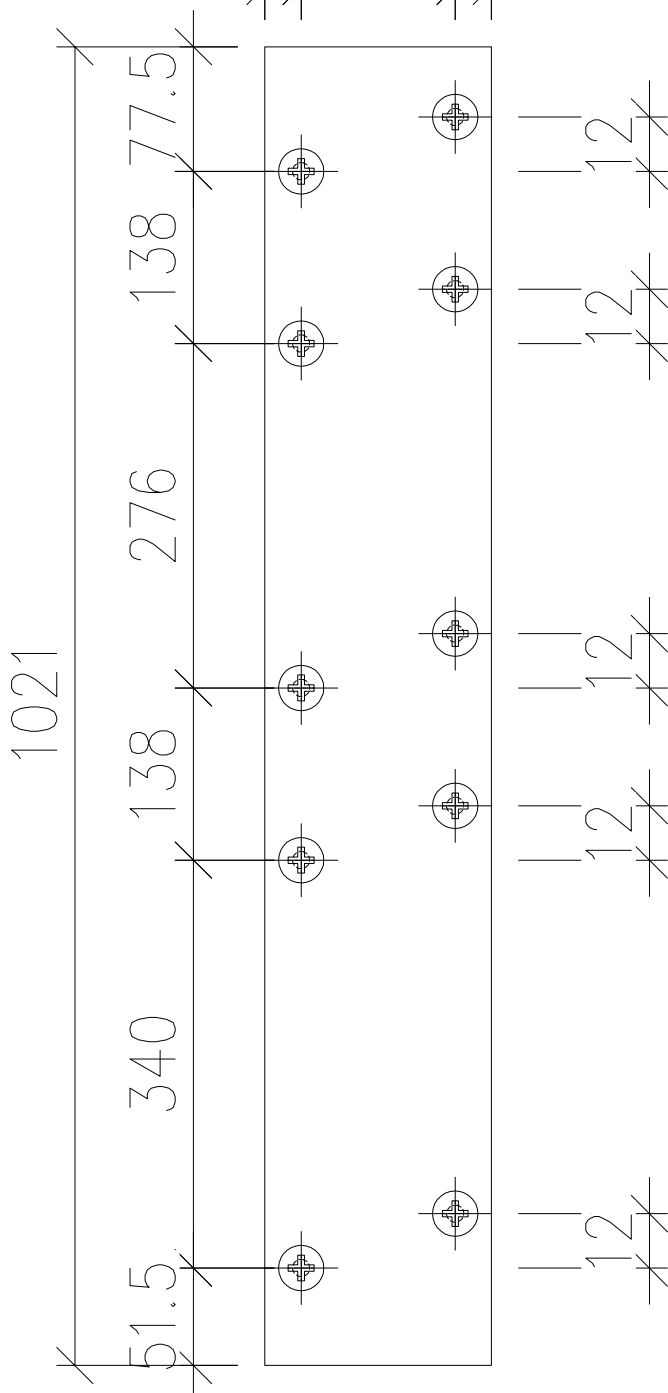

圖號：F-01

數量：9

顏色:UCT550041XLB-3

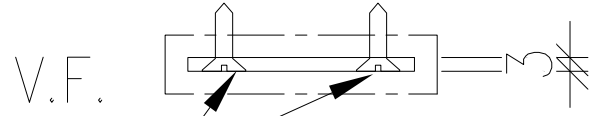

M4平頭螺絲孔

50

8

34

8

